


SOLICITATION AMENDMENT
CSPS-RFB-22CP-2295

To all Bidders:

The purpose of this Solicitation amendment is to is to add Annex C Floor Plans.

- 1. Floor plans (for reference only)**

ANNEX "C"

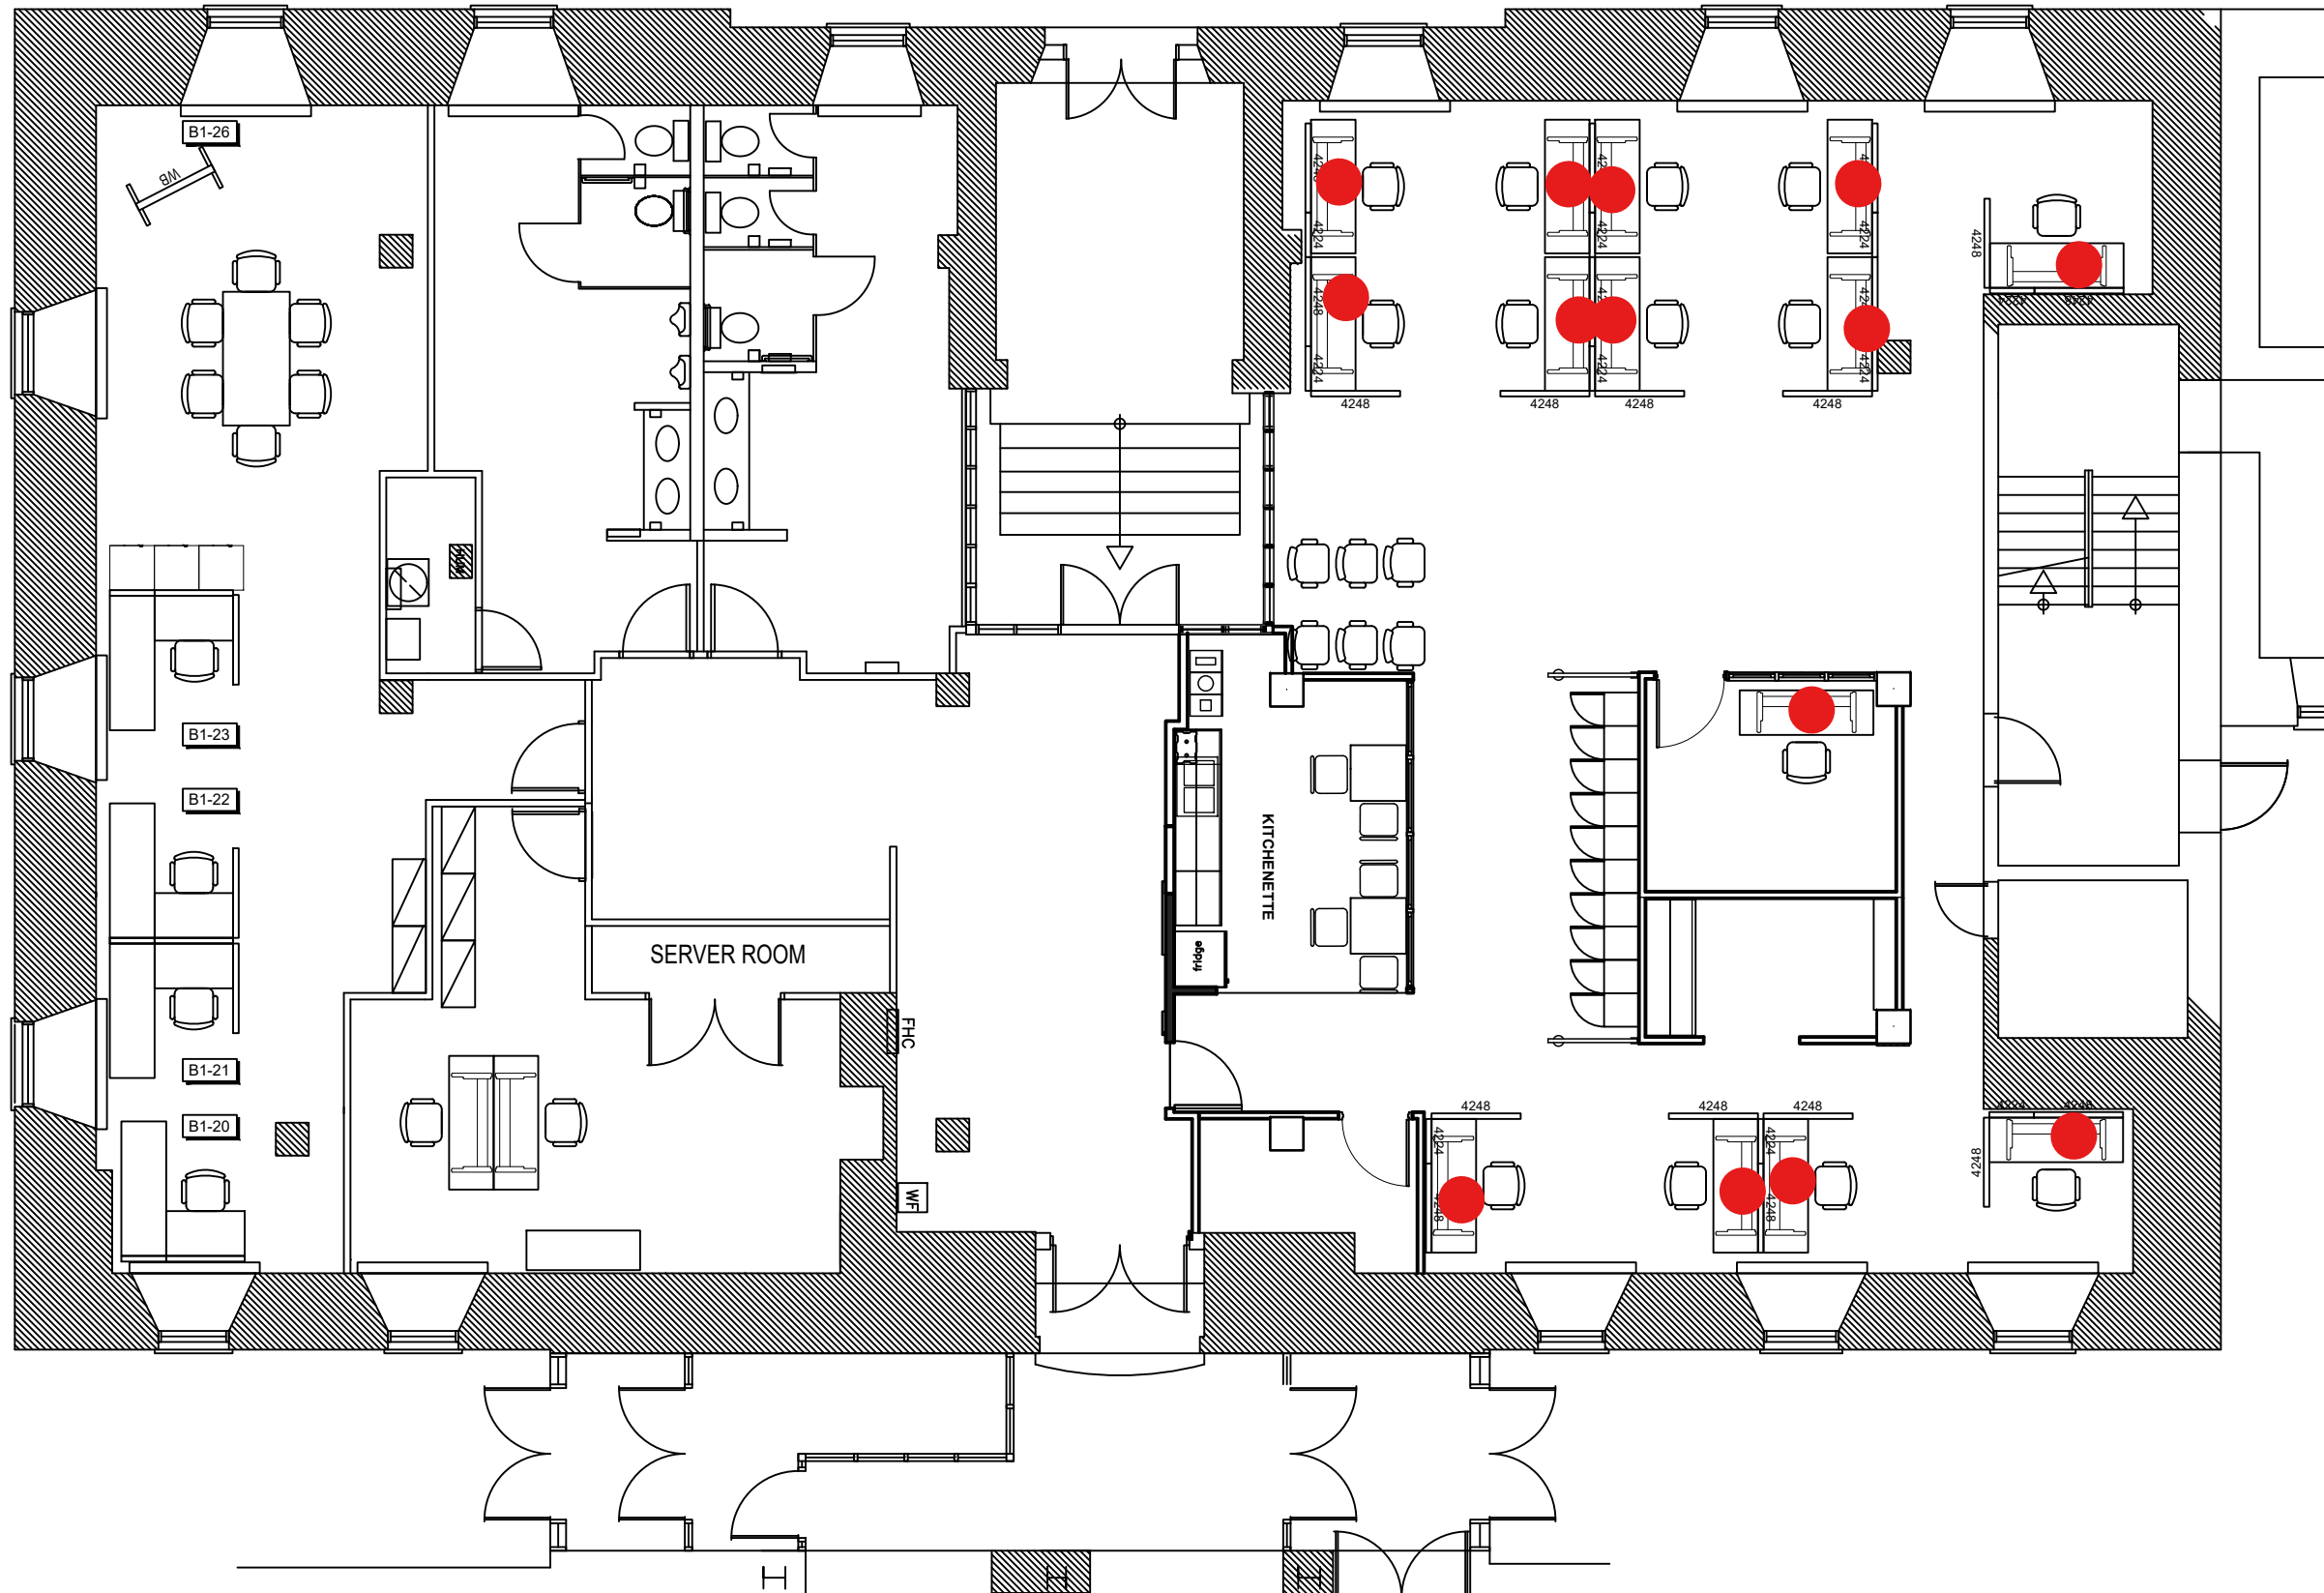

Canada



Canada School
of Public Service
Workplace Management

École de la fonction
publique du Canada
Milieu de travail

Contractor to verify all dimensions
& conditions on site and immediately
notify the engineer of all discrepancies.

revisions	description	date

A C	A detail no. no. du detail B location drawing no. sur dessin no. C drawing no. dessin no.	A B C
--------	---	-------------

project projet

B1


373 Sussex Dr
Ottawa, ON K1N 6Z2

drawing dessin

**COMMS
18 WORKSTATIONS**

Designed By	ACCOMMODATION TEAM	Conçu par	
Date	2023-01-30	(yyyy/mm/dd)	
Drawn By	GUY LOCAS	Dessiné par	
Date		(yyyy/mm/dd)	
Reviewed By		Examiné par	
Date		(yyyy/mm/dd)	
Approved By		Approuvé par	
Date		(yyyy/mm/dd)	
Tender		Soumission	
Project Manager		Administrateur de projets	
Project no.		No. du projet	
Drawing no.		No. du dessin	

SCALE: 1:50

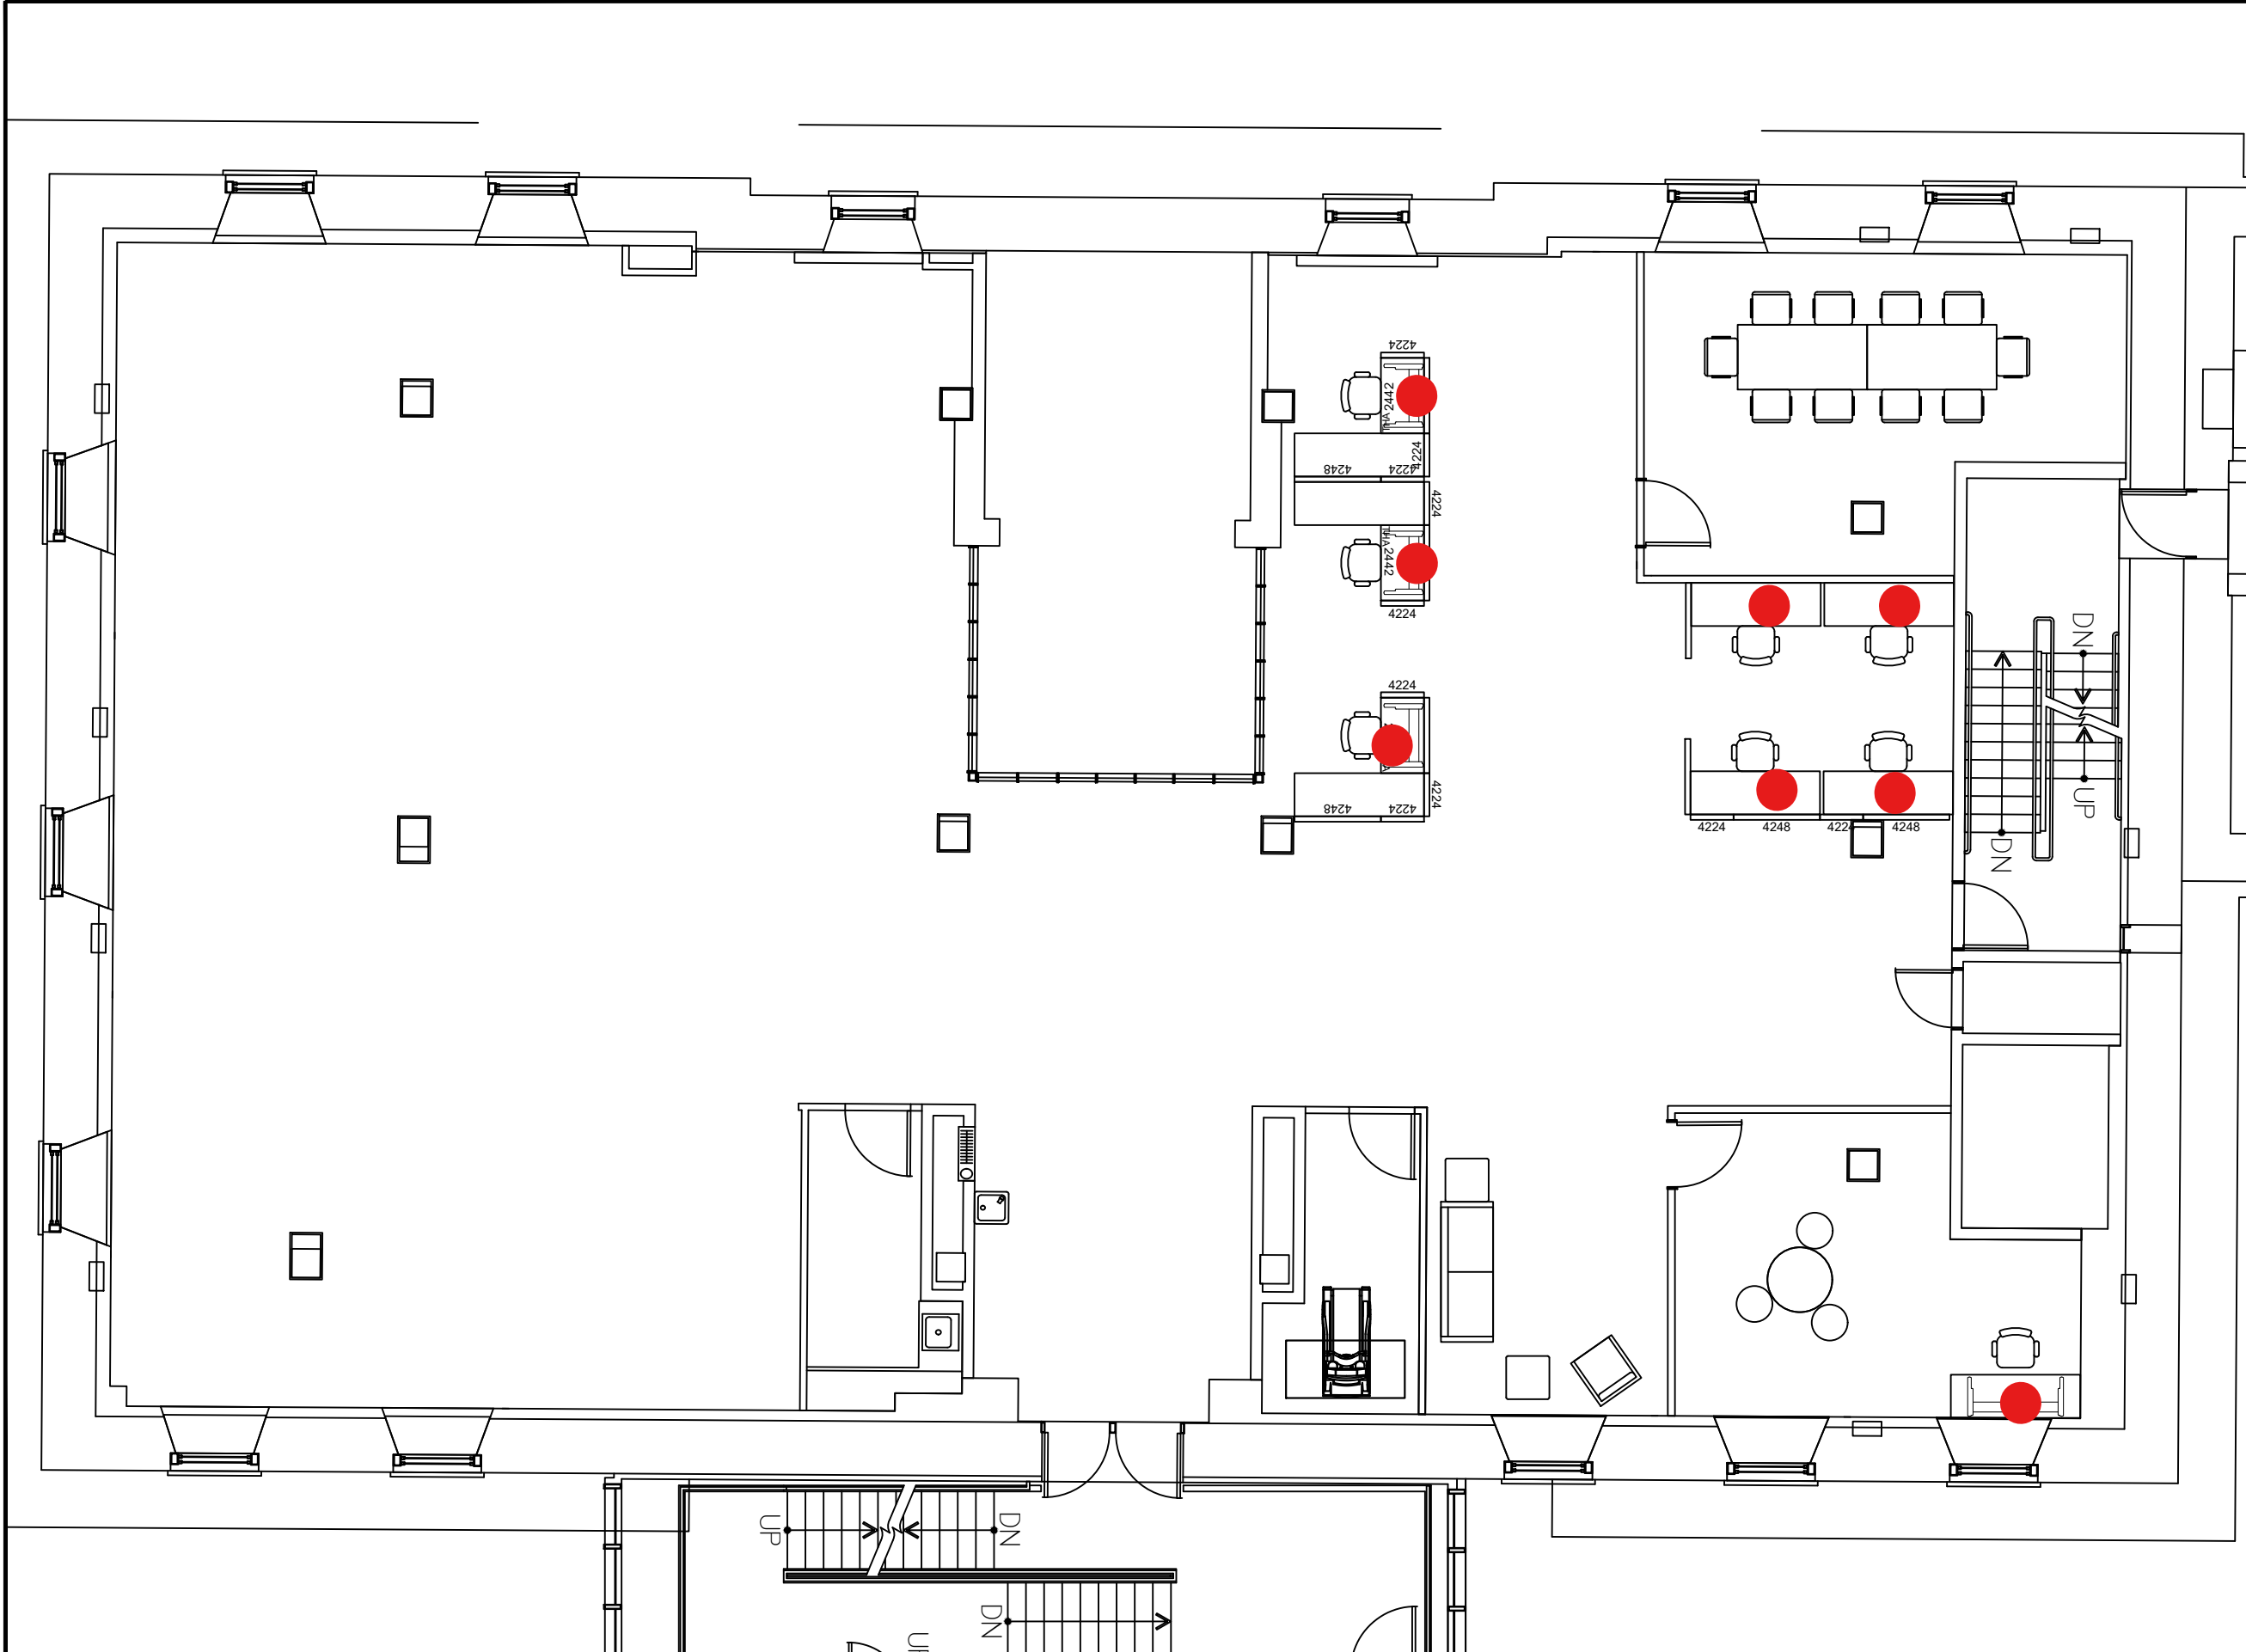

Canada



Canada School of Public Service
Workplace Management

École de la fonction publique du Canada
Milieu de travail

Contractor to verify all dimensions & conditions on site and immediately notify the engineer of all discrepancies.

revisions	description	date

A C	A detail no. du detail B location drawing no. sur dessin no. C drawing no. dessin no.	A B C
--------	---------------------------------------------------------------------------------------------	-------------

project **B2** projet

373 Sussex Dr
Ottawa, ON K1N 6Z2

drawing **OMBUD
8 WORKSTATIONS** dessin

Designed By **ACCOMMODATION TEAM** Conçu par
Date **2023-01-27** (yyyy/mm/dd)

Drawn By **GUY LOCAS** Dessiné par
Date (yyyy/mm/dd)

Reviewed By Examiné par
Date (yyyy/mm/dd)

Approved By Approuvé par
Date (yyyy/mm/dd)



Tender Soumission

Project Manager **Administrateur de projets**

Project no. No. du projet

Drawing no. No. du dessin

SCALE: 1:50

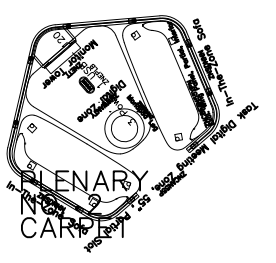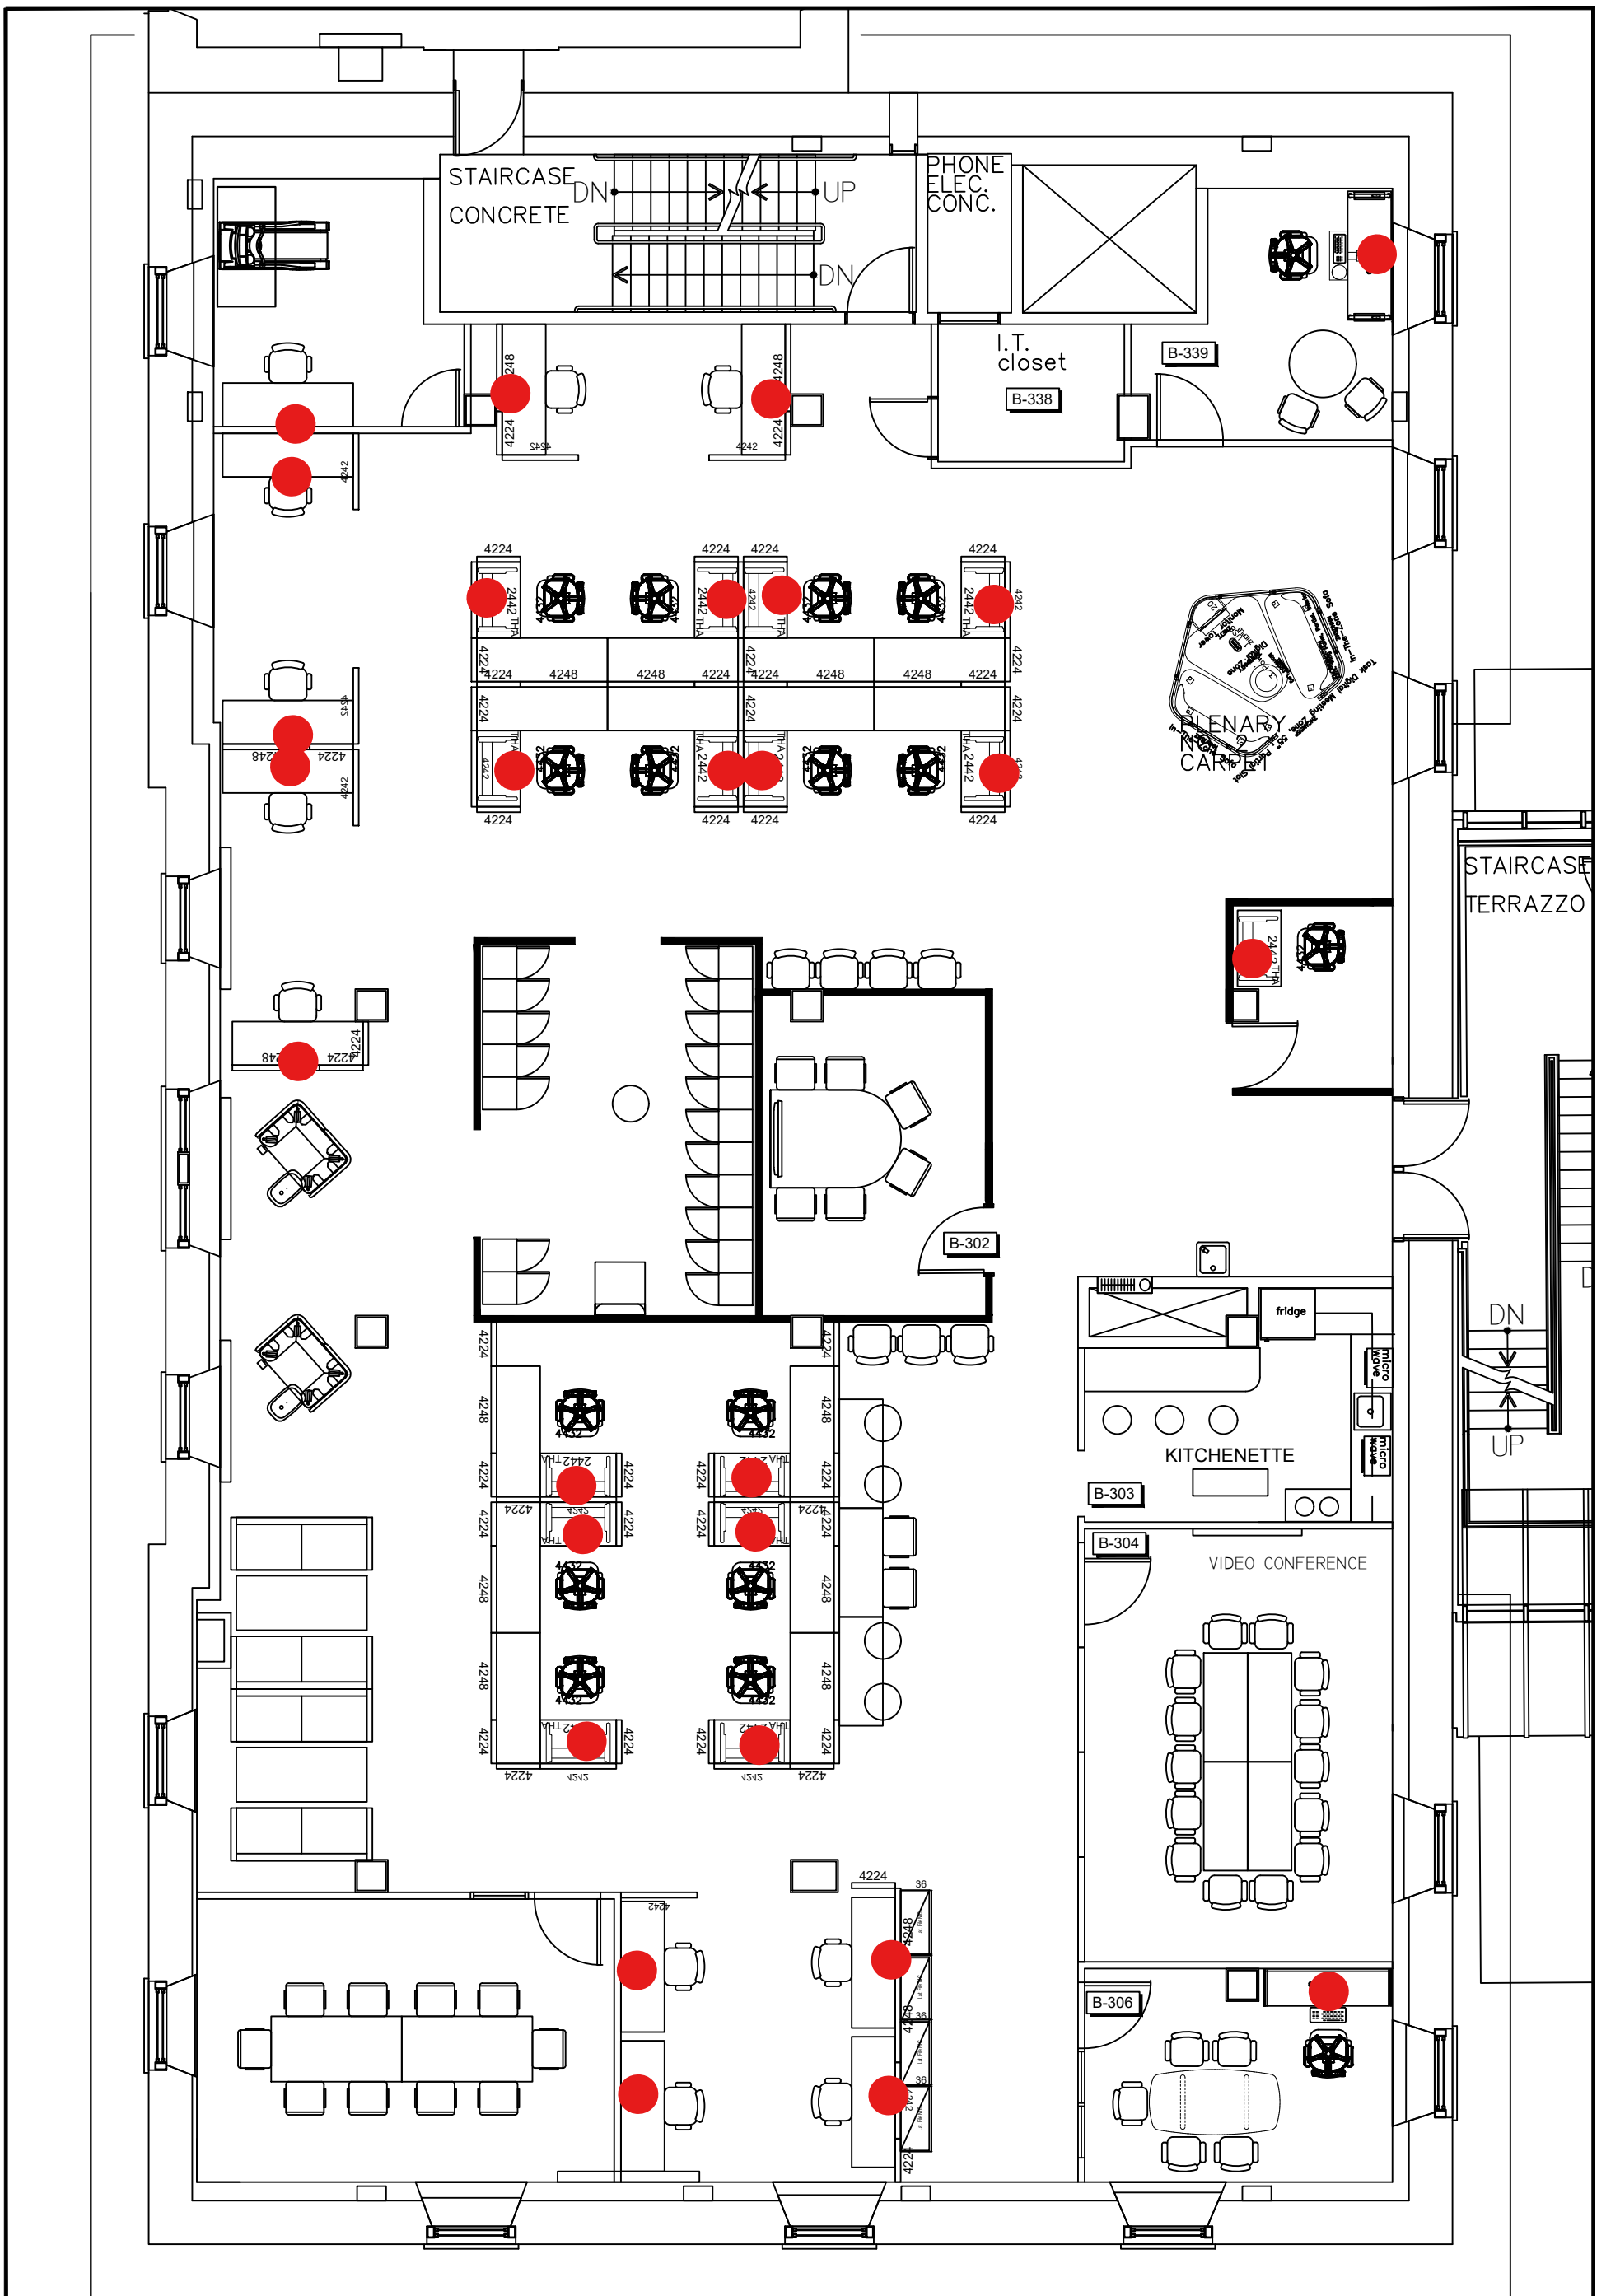

		Canada School of Public Service Workplace Management	École de la fonction publique du Canada Milieu de travail	Designed By Date	ACCOMMODATION TEAM 2023-01-26	Conçu par (yyyy/mm/dd)	Tender
				Drawn By Date	GUY LOCAS 2023-01-26	Dessiné par (yyyy/mm/dd)	Project Manager Project no.
Reviewed By Date	Approved By Date	Examiné par (yyyy/mm/dd)	Approuvé par (yyyy/mm/dd)	Drawing no.	No. du dessin		
project B3 373 Sussex Dr Ottawa, ON K1N 6Z2	projet drawing BEASB FIN, APIS 26 WORKSTATIONS			project dessin			

SCALE:


Contractor to verify all dimensions & conditions on site and immediately notify the engineer of all discrepancies.

revisions	description	date
A C	A detail no. no. du detail B location drawing no. sur dessin no. C drawing no. dessin no.	A B C


project B4
373 Sussex Dr
Ottawa, ON K1N 6Z2

drawing HRB
26 WORKSTATIONS

Designed By	ACCOMMODATION TEAM	Conçu par
Date	2023-01-30	(yyyy/mm/dd)
Drawn By	GUY LOCAS	Dessiné par
Date		(yyyy/mm/dd)
Reviewed By		Examiné par
Date		(yyyy/mm/dd)
Approved By		Approuvé par
Date		(yyyy/mm/dd)
Tender		Soumission
Project Manager		Administrateur de projets
Project no.		No. du projet
Drawing no.		No. du dessin

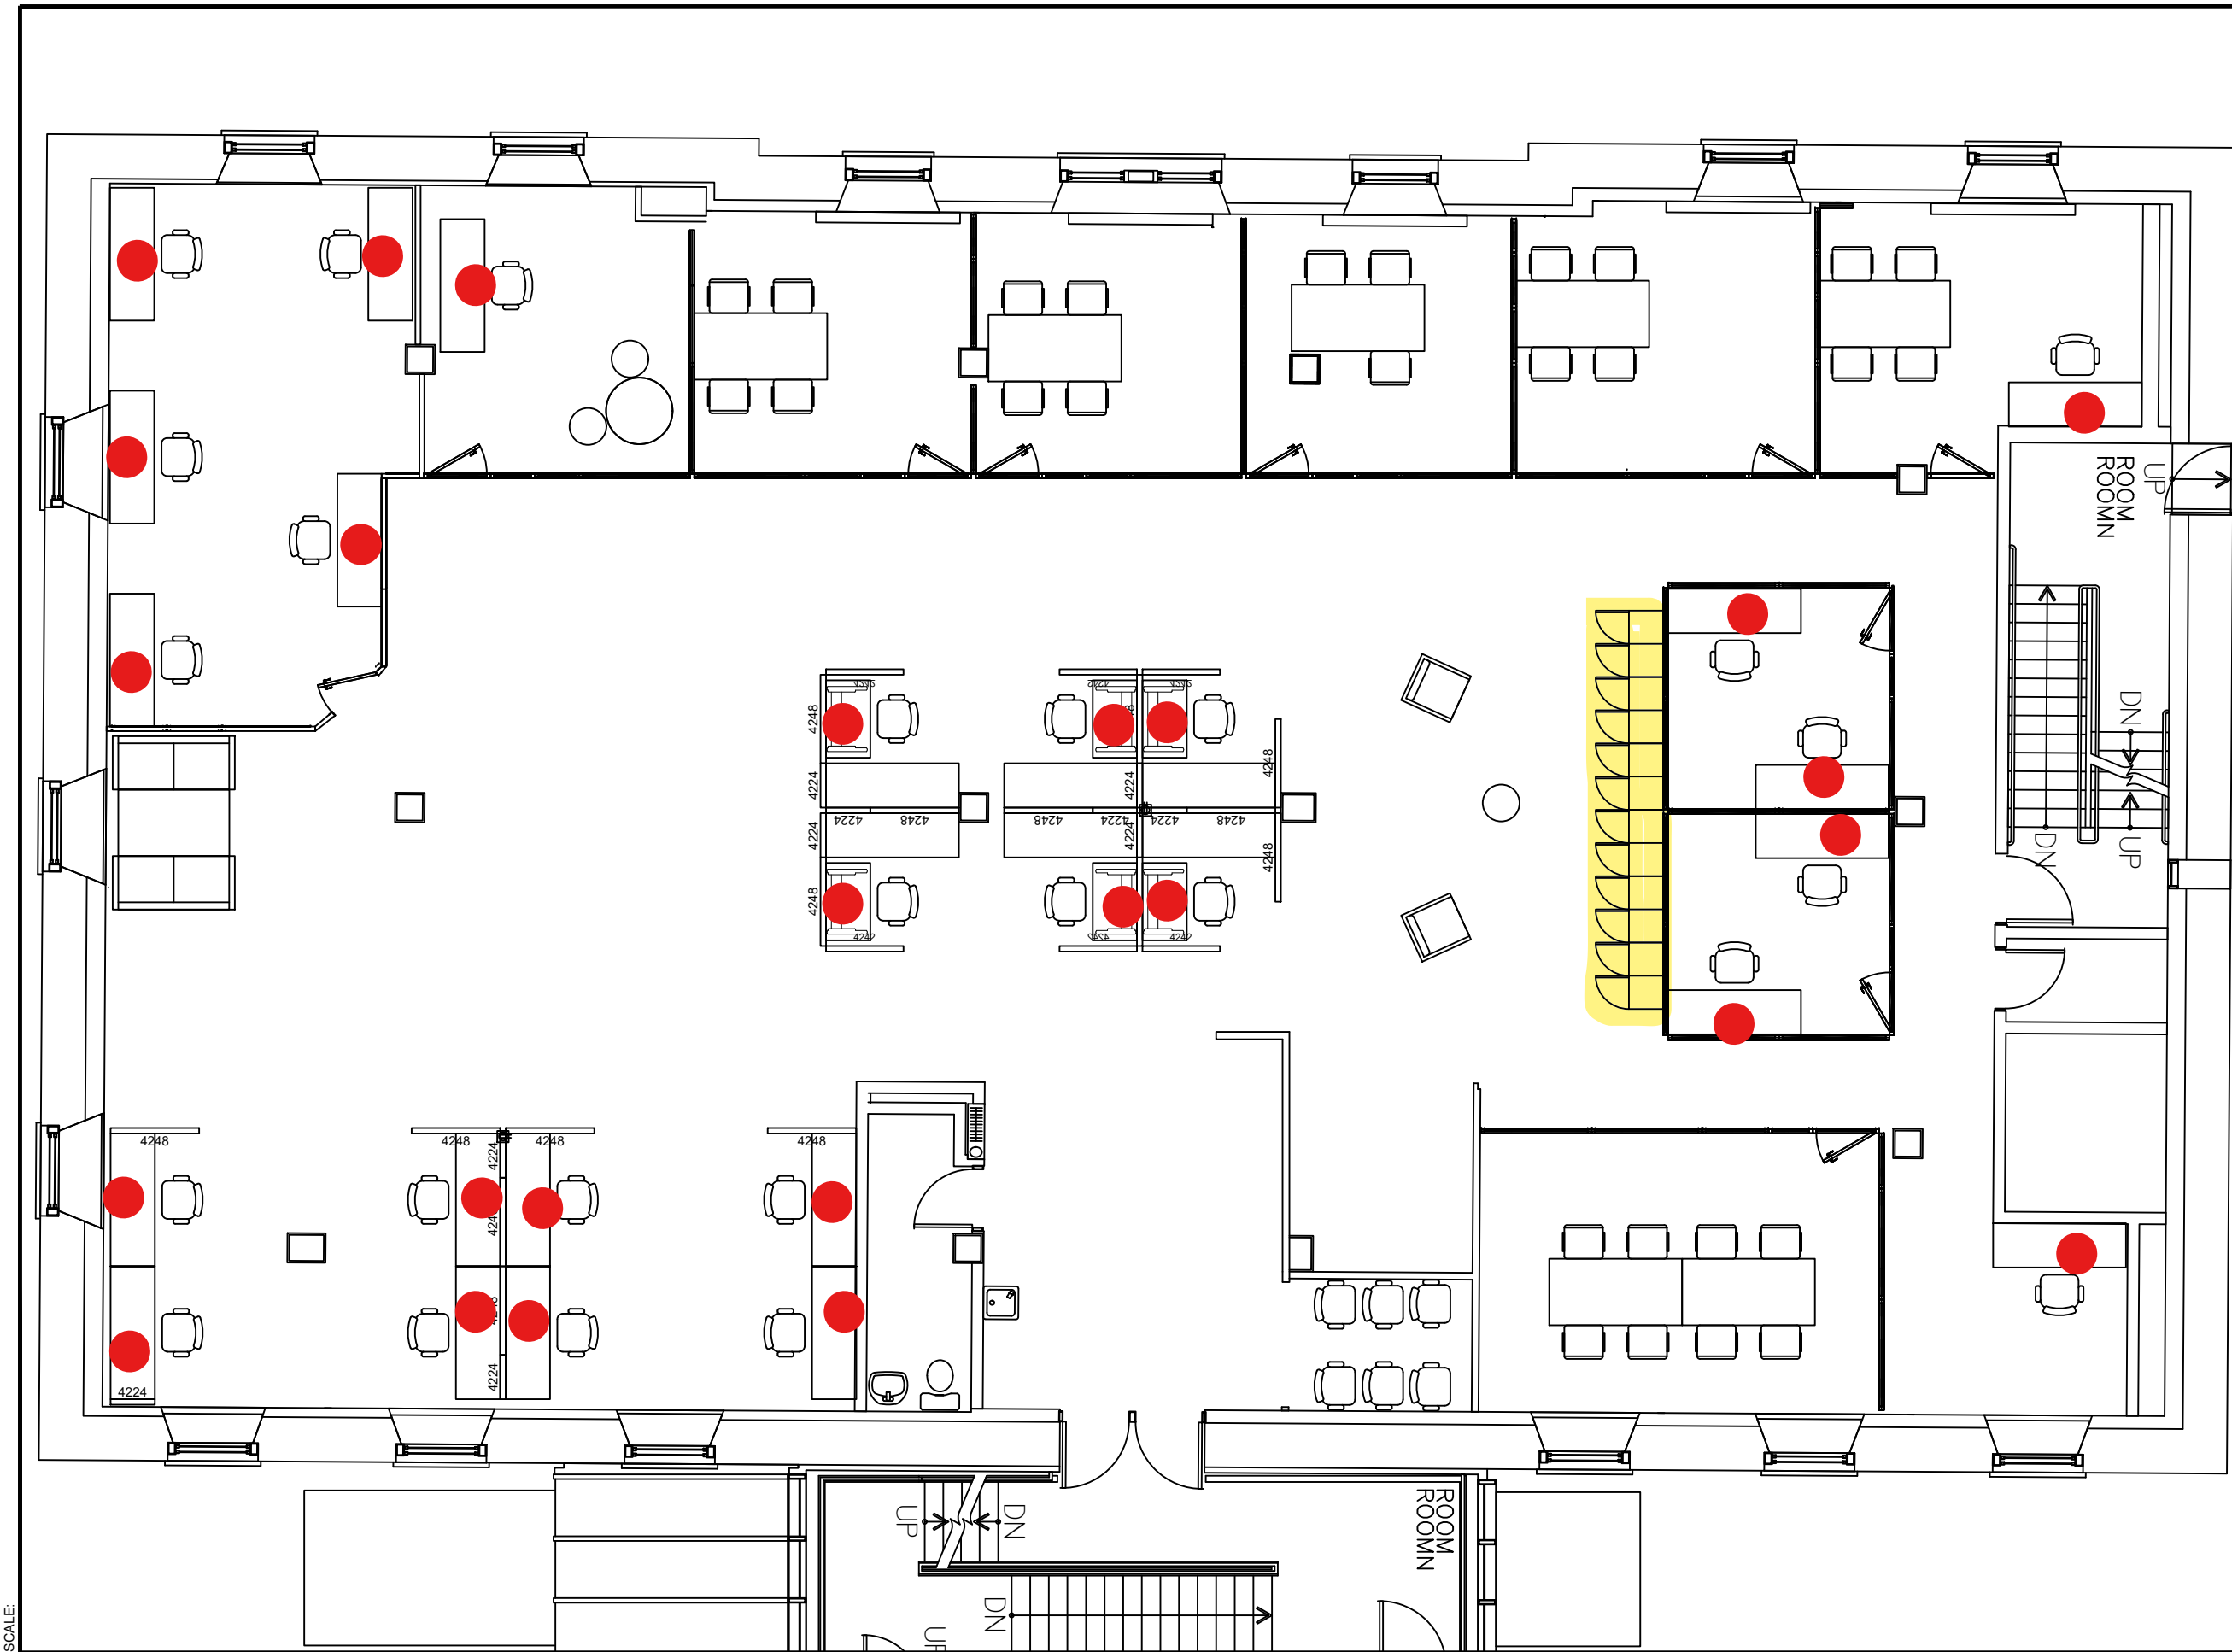

SCALE:

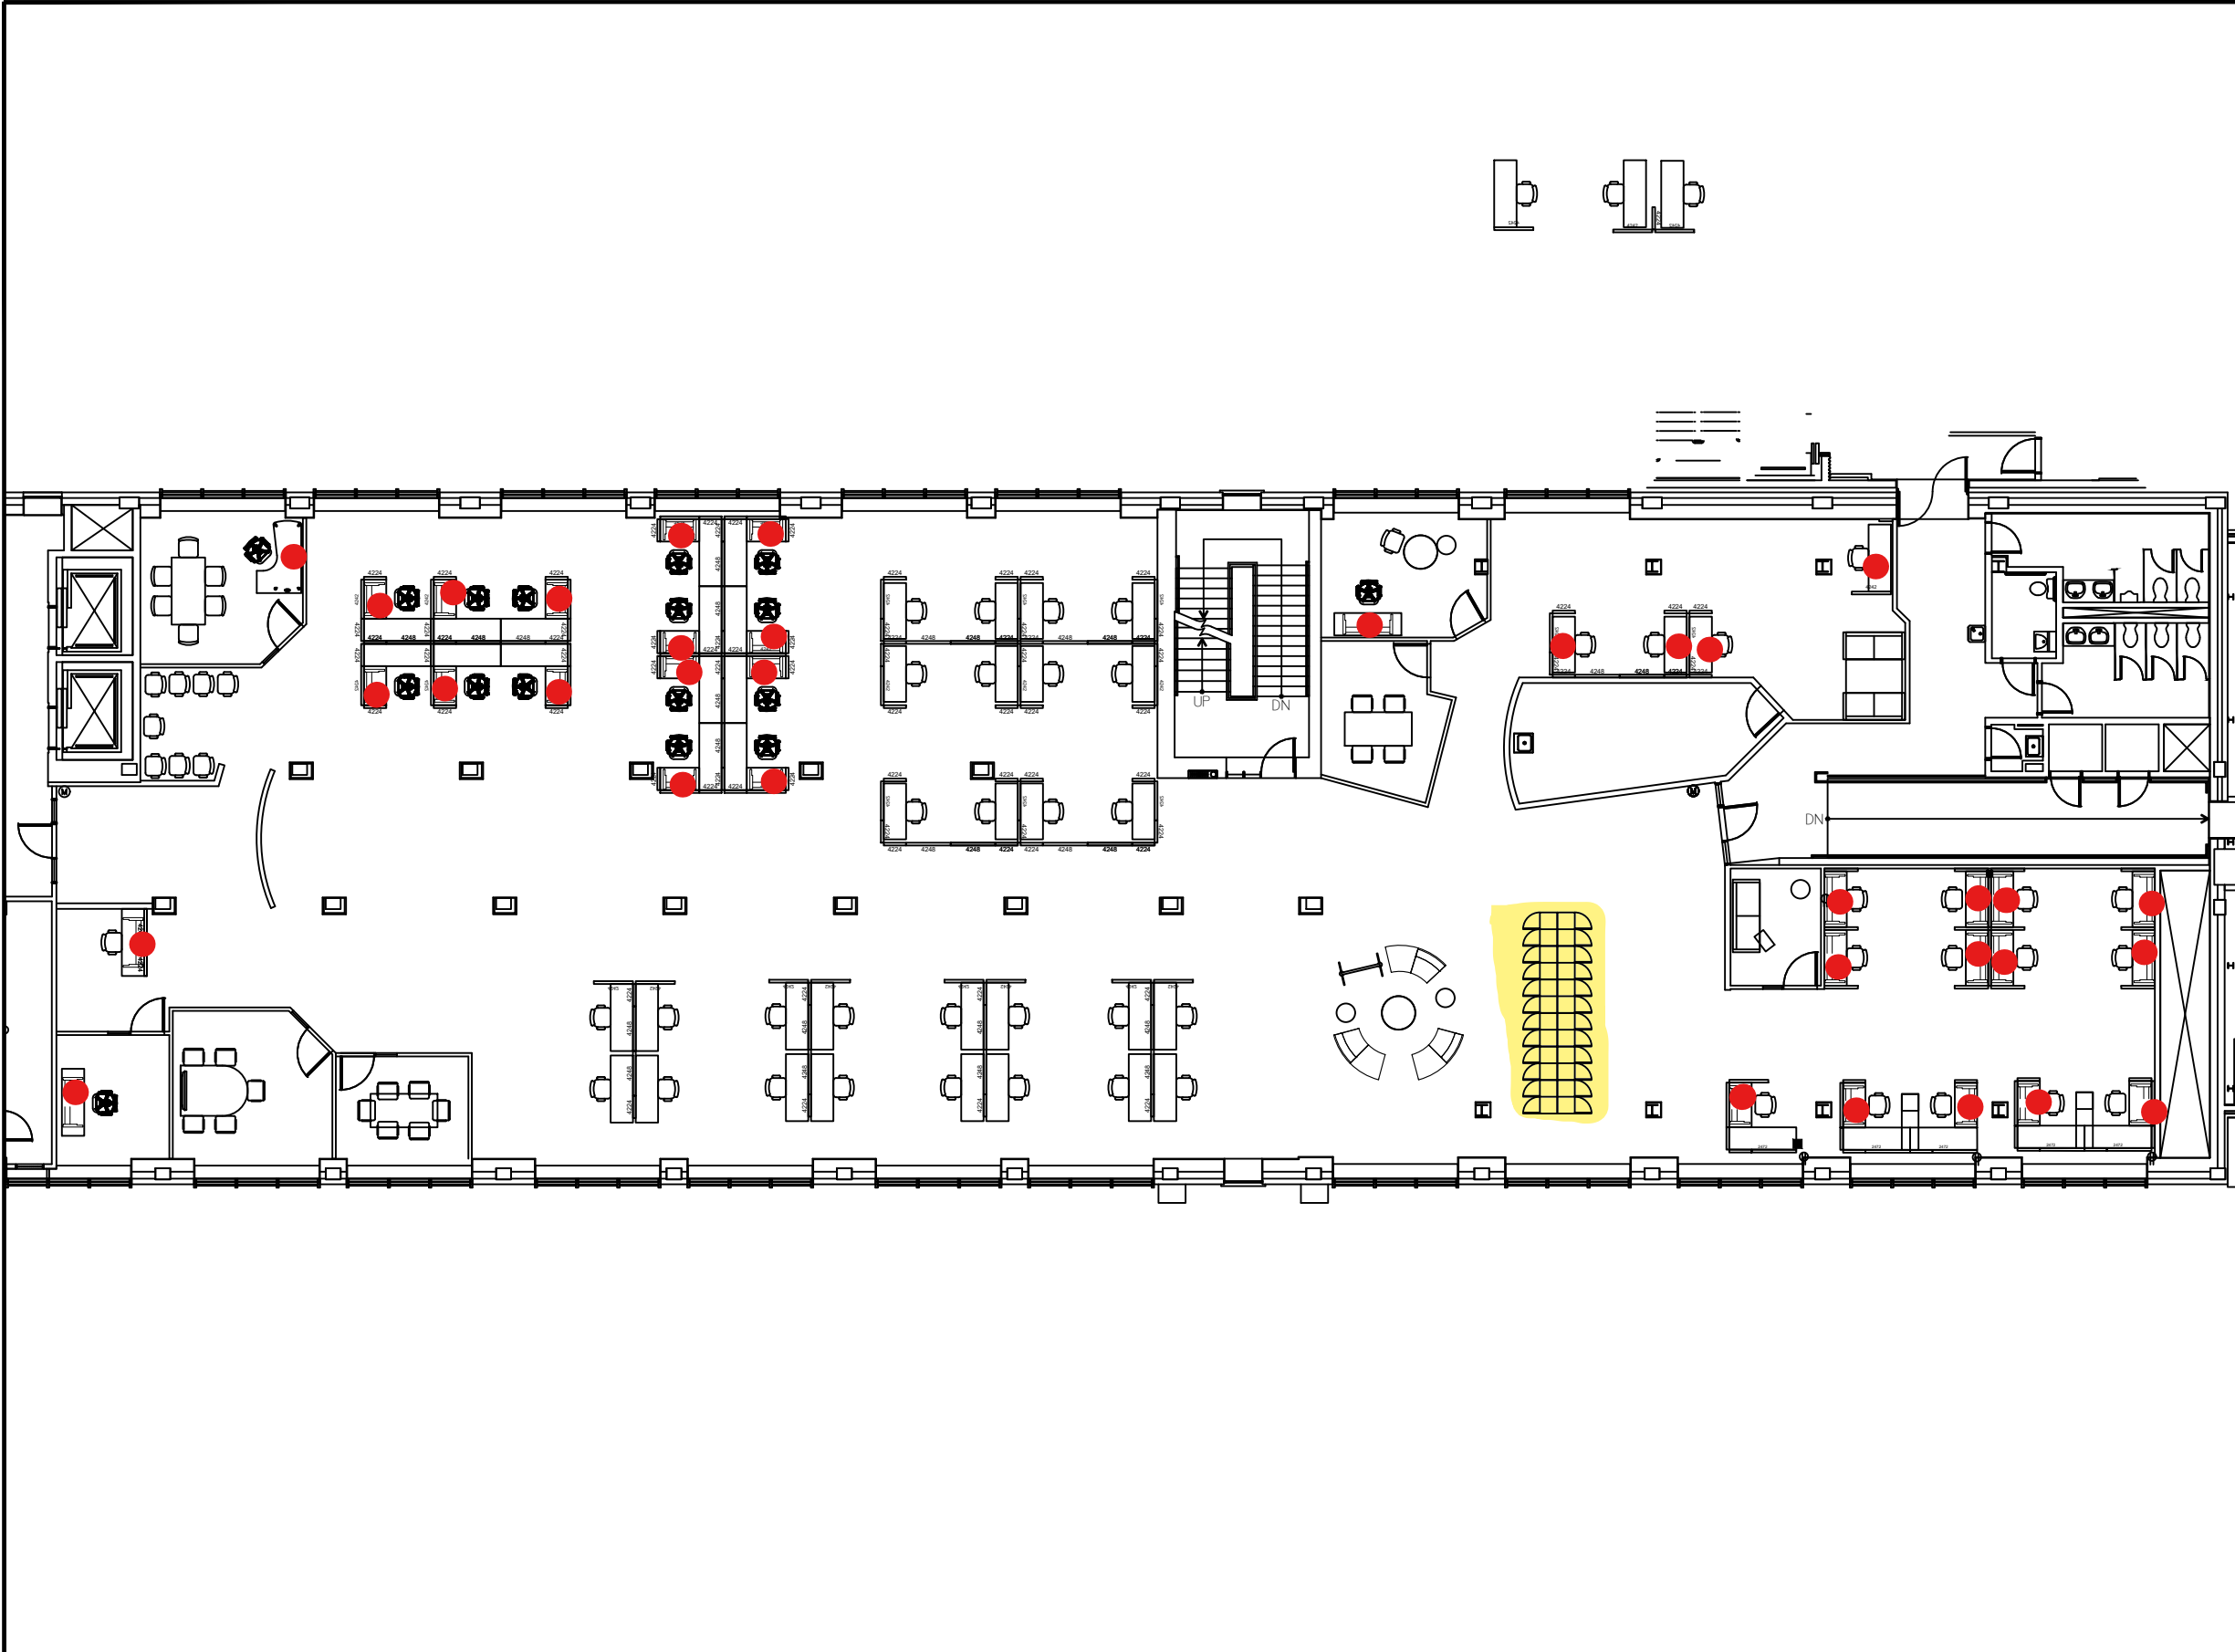

Canada


 Canada School of Public Service
 Workplace Management

 École de la fonction publique du Canada
 Milieu de travail

Contractor to verify all dimensions & conditions on site and immediately notify the engineer of all discrepancies.

revisions	description	date
A C	A detail no. no. du detail B location drawing no. sur dessin no. C drawing no. dessin no.	A B C

project projet
C2
 373 Sussex Dr
 Ottawa

drawing dessin
**BEASB
 CDO, RO
 62 WORKSTATIONS**

Designed By	ACCOMMODATION TEAM	Conçu par
Date	2023-01-17	(yyyy/mm/dd)
Drawn By	GUY LOCAS	Dessiné par
Date	2023-01-23	(yyyy/mm/dd)
Reviewed By		Examiné par
Date		(yyyy/mm/dd)
Approved By		Approuvé par
Date		(yyyy/mm/dd)
Tender		Soumission
Project Manager		Administrateur de projets
Project no.		No. du projet
Drawing no.		No. du dessin

SCALE:


Contractor to verify all dimensions & conditions on site and immediately notify the engineer of all discrepancies.

revisions	description	date
A C	A detail no. no. du detail B location drawing no. sur dessin no. C drawing no. dessin no.	A B C

project C4
373 SUSSEX DR OTTAWA

drawing COMMS
18 WORKSTATIONS

Designed By	Conçu par
Date	(yyyy/mm/dd)
Drawn By GUY LOCAS	Dessiné par
Date 2023-01-17	(yyyy/mm/dd)
Reviewed By	Examiné par
Date 2023-01-24	(yyyy/mm/dd)
Approved By	Approuvé par
Date	(yyyy/mm/dd)
Tender	Soumission
Project Manager	Administrateur de projets
Project no.	No. du projet
Drawing no.	No. du dessin

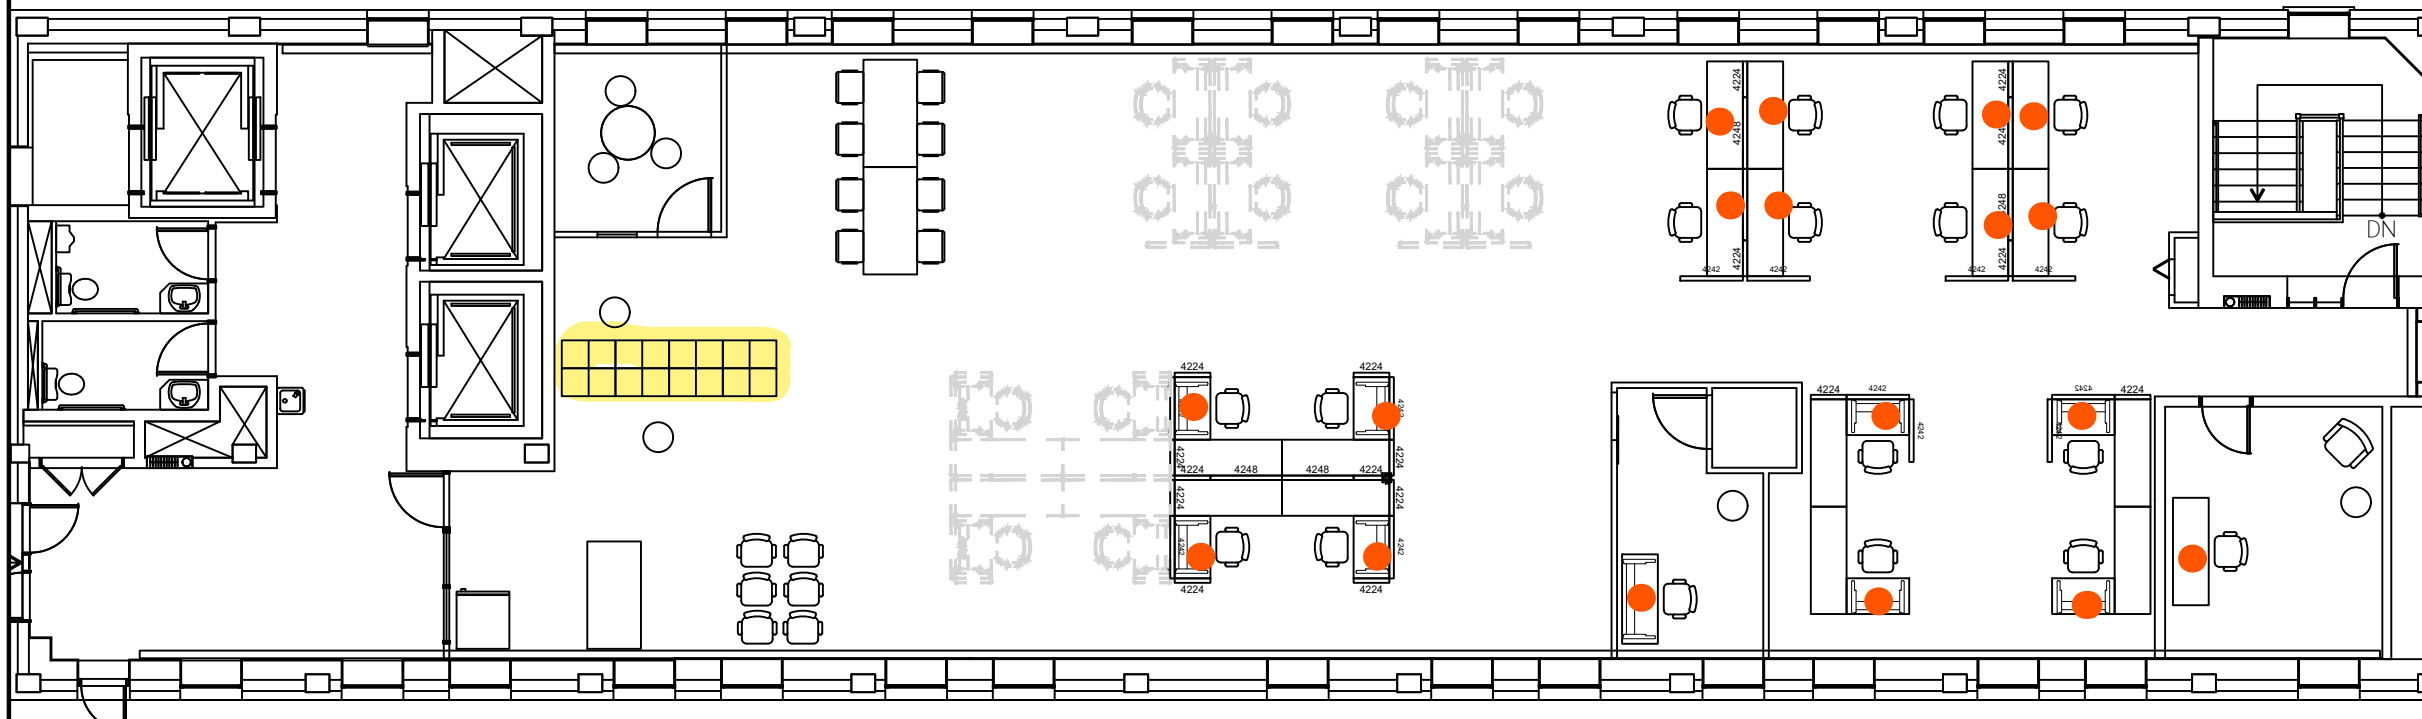

SCALE: