


Plan View Stn 3+682 –
3+905
Trail Reconstruction
Scale 1:500

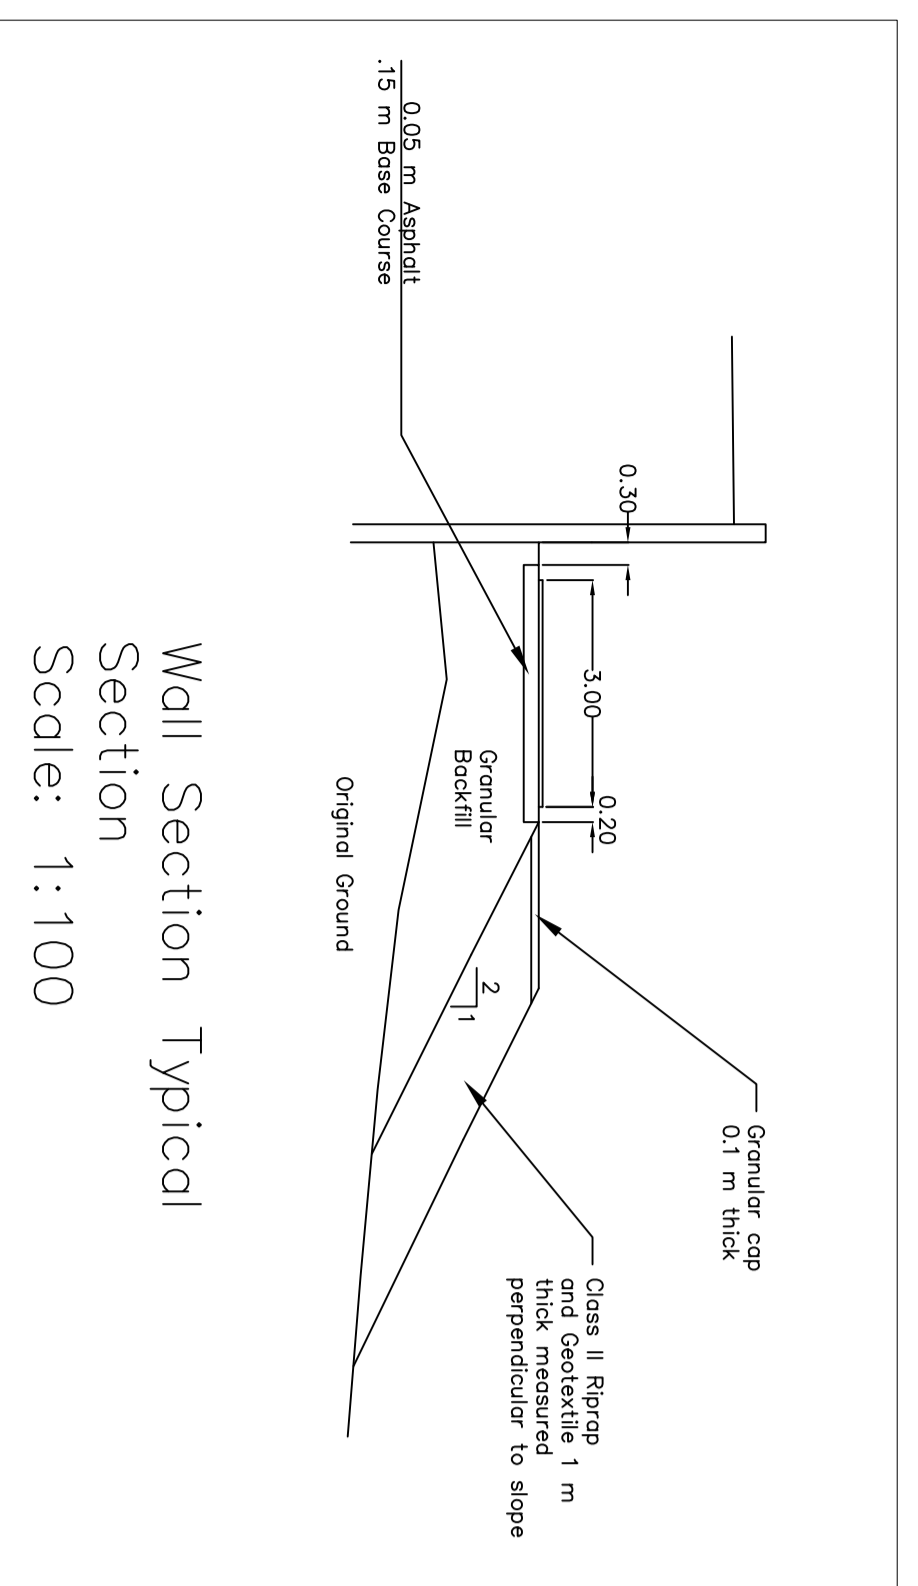

Wall Section Typical
Section
Scale: 1:100

- Notes:
- Alignment for reconstructed trail is approximate. Deviations may be required to get around local obstructions. All deviations to be approved by Departmental Representative.
 - See the Alignment #2 Profile for the vertical alignment for the Reconstructed Trail.
 - The Wall Section Typical Section only applies between Stn 3+682 and Stn 3+905.
 - Expect at least 150 mm of stripping to remove remnants of the original trail and debris left by the flood. All waste stripping to be removed to a location designated by the Departmental Representative. Reusable stripped material that can be used as granular backfill can be stockpiled and reused in the trail construction.
 - Keep disturbance of the roadway channel to a minimum. Any disturbed ground will have to be reclaimed and reseeded as directed by the Departmental Representative once trail reconstruction is completed.
 - Protect and maintain all services within the trail reconstruction ROW. The contractor is responsible to ensure all services and utilities have been identified and protected. Any damages to existing services and utilities will be the responsibility of the contractor to repair at the contractor's cost.

| | | | |
|--|--------------------------------------|---|--------------------|
| | | | |
| Parcs Canada Asset Management Western and Northern Region | | Parcs Canada Gestion des biens Région de l'Ouest et du Nord | |
| Canada | | | |
| Projet/Title/Titre du projet Banff Legacy Trail Flood Repairs | | | |
| Dessin/Title/Titre du dessin Trail Reconstruction Stn 3+682 – Stn 3+905 Wall Section | | | |
| Surveillé by/Arpenté par Cummings | Dessiné by/Concepté par Cummings | Dessiné par/Drawn by/Dessiné par Cummings | Date 14/04/2014 |
| Client Acceptance/Acceptation du client Approved by/Approve par | | Date 14/04/2014 | |
| Project No./No du projet BNP13-04-050 | Asset No./No du bien BNP13-04-050 | Sheet No./N ^o de la feuille RT 1 | |
| Drawing Set No./No de série du dessin BNP13-04-050 | | Date 14/04/2014 | |