

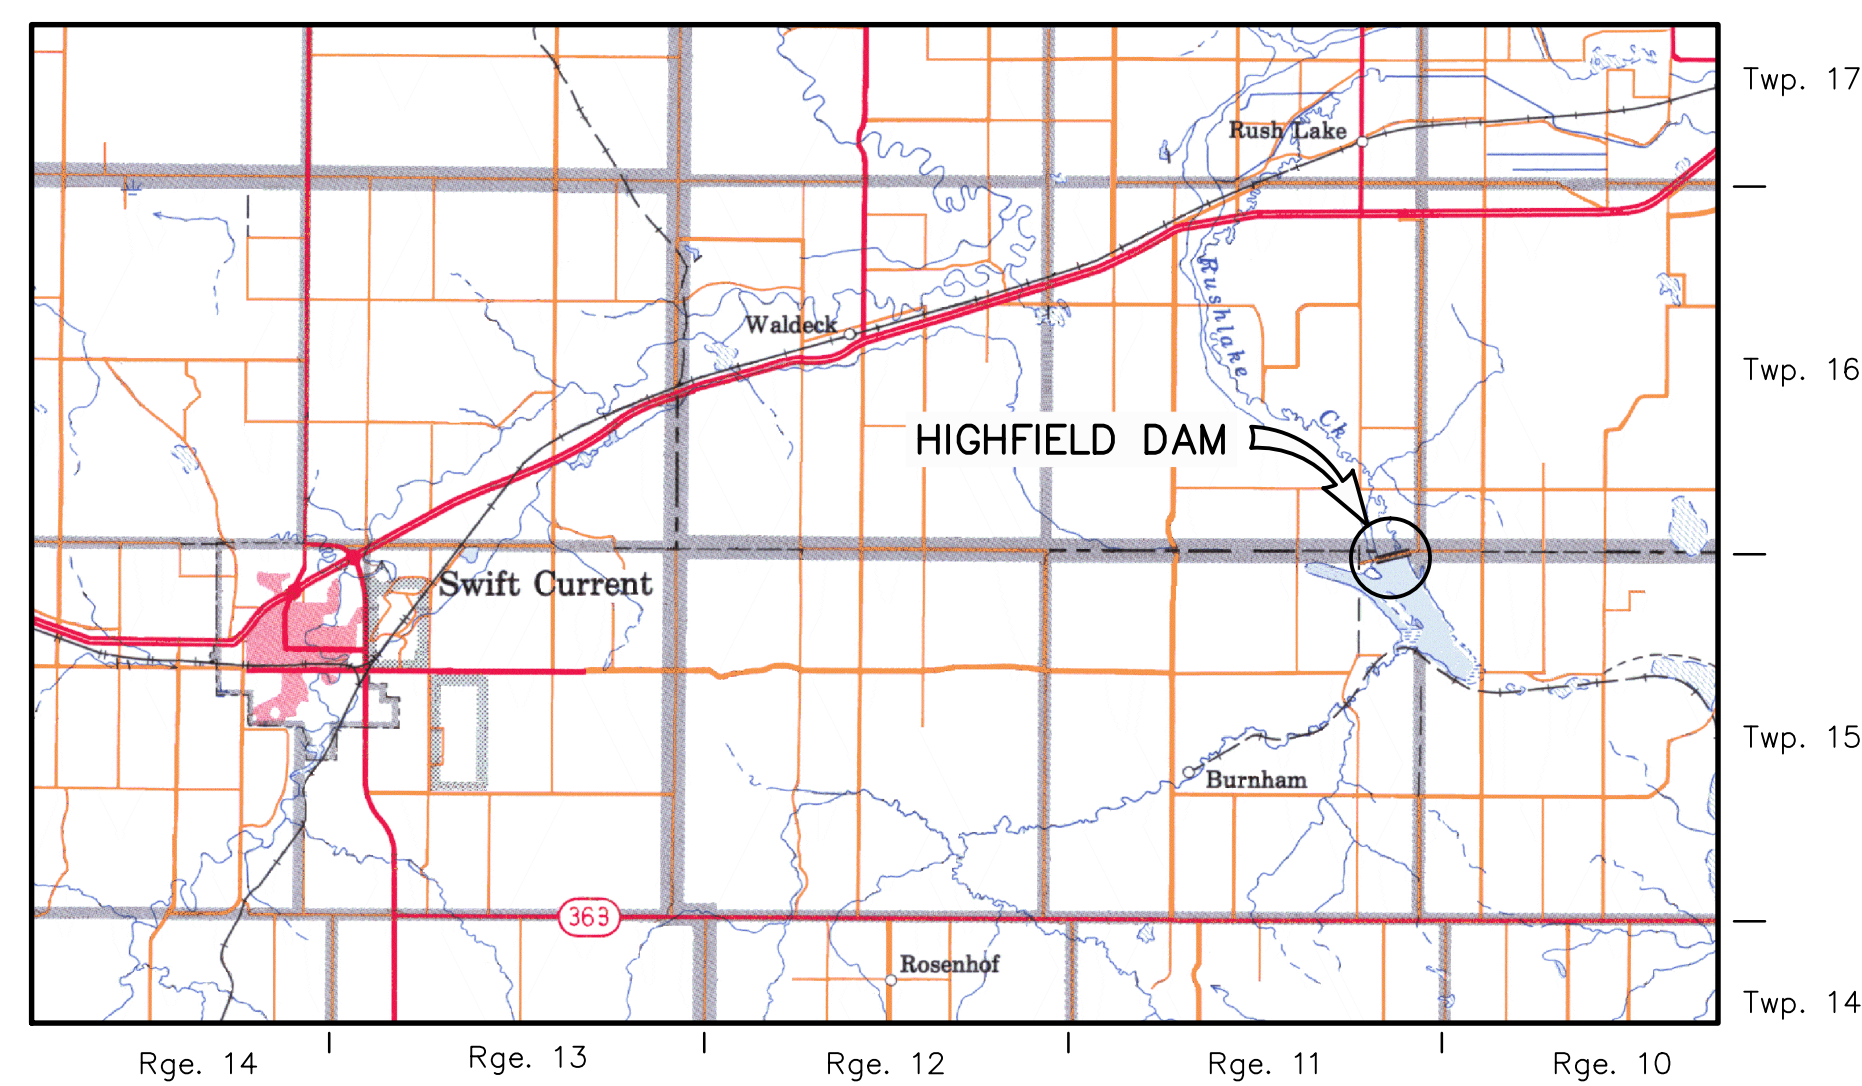


# HIGHFIELD DAM PROJECT


## CONTRACT 5 - RIPRAP SUPPLY AND STOCKPILING

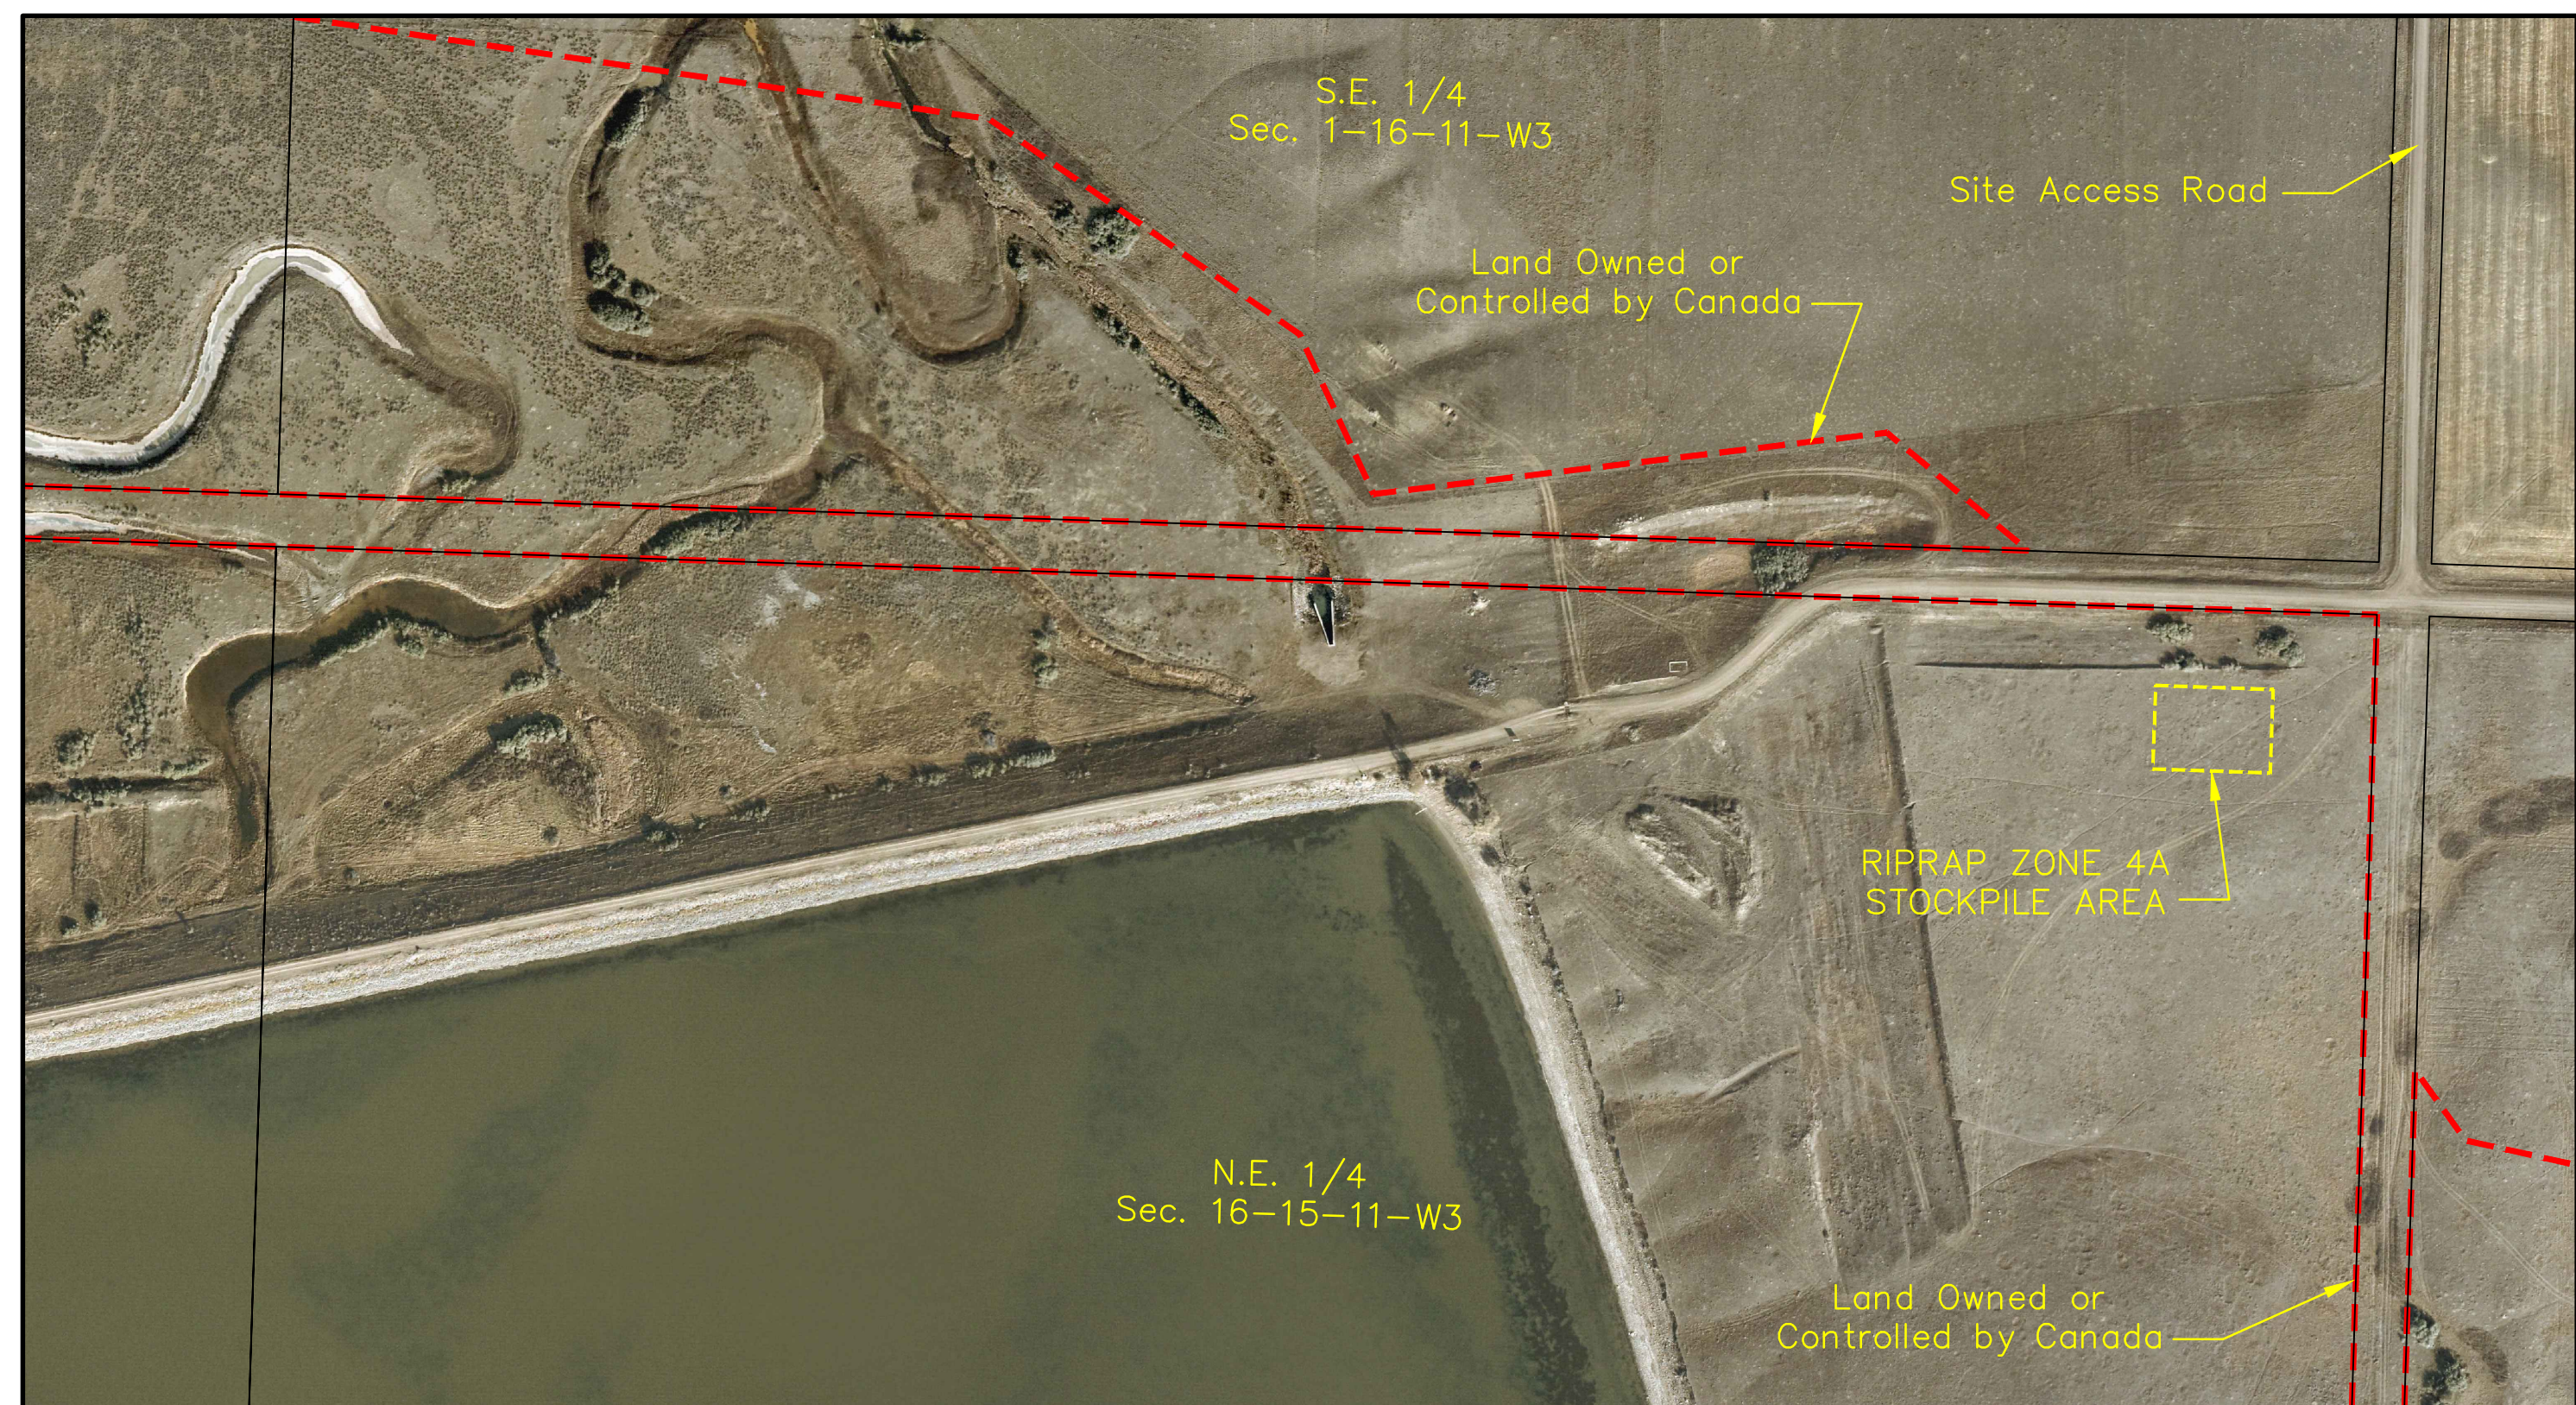

LOCATION MAP

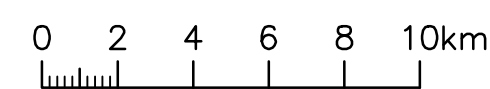

SITE PLAN

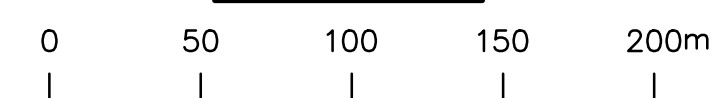

					Designed <i>Glenn McLaughlin</i>	Approved <i>Glenn McLaughlin</i>	Agriculture and Agri-Food Canada Direction générale de la gestion intégrée	HIGHFIELD DAM PROJECT			
					Drawn <i>Kelvin Randall</i>	Position Title <i>Manager, Capital Projects Water Infrastructure Division</i>		CONTRACT 5 - RIPRAP SUPPLY AND STOCKPILING			
					Checked <i>Glenn McLaughlin</i>	Date <i>September 10th, 2014</i>		VICINITY MAP AND SITE PLAN			
Mark	Grid Ref.	Nature of Revision	Date	Eng.	Draft.			Scale As Shown	Date Sept./2014	Sheet 1 of 1	208938