


DRAWING NAME: L:\2012\00 - SOLID WASTE MANAGEMENT FACILITY - SPRINGHILL INSTITUTION\WORKING - CIVIL\DRAWINGS FOR TENDER SUBMISSION\2012 - BASE PLANNING LAYOUT NAME: SKC1A.PLOT DATE: September-30-14 1:30:44 PM CAD OPERATOR: MURRAYC

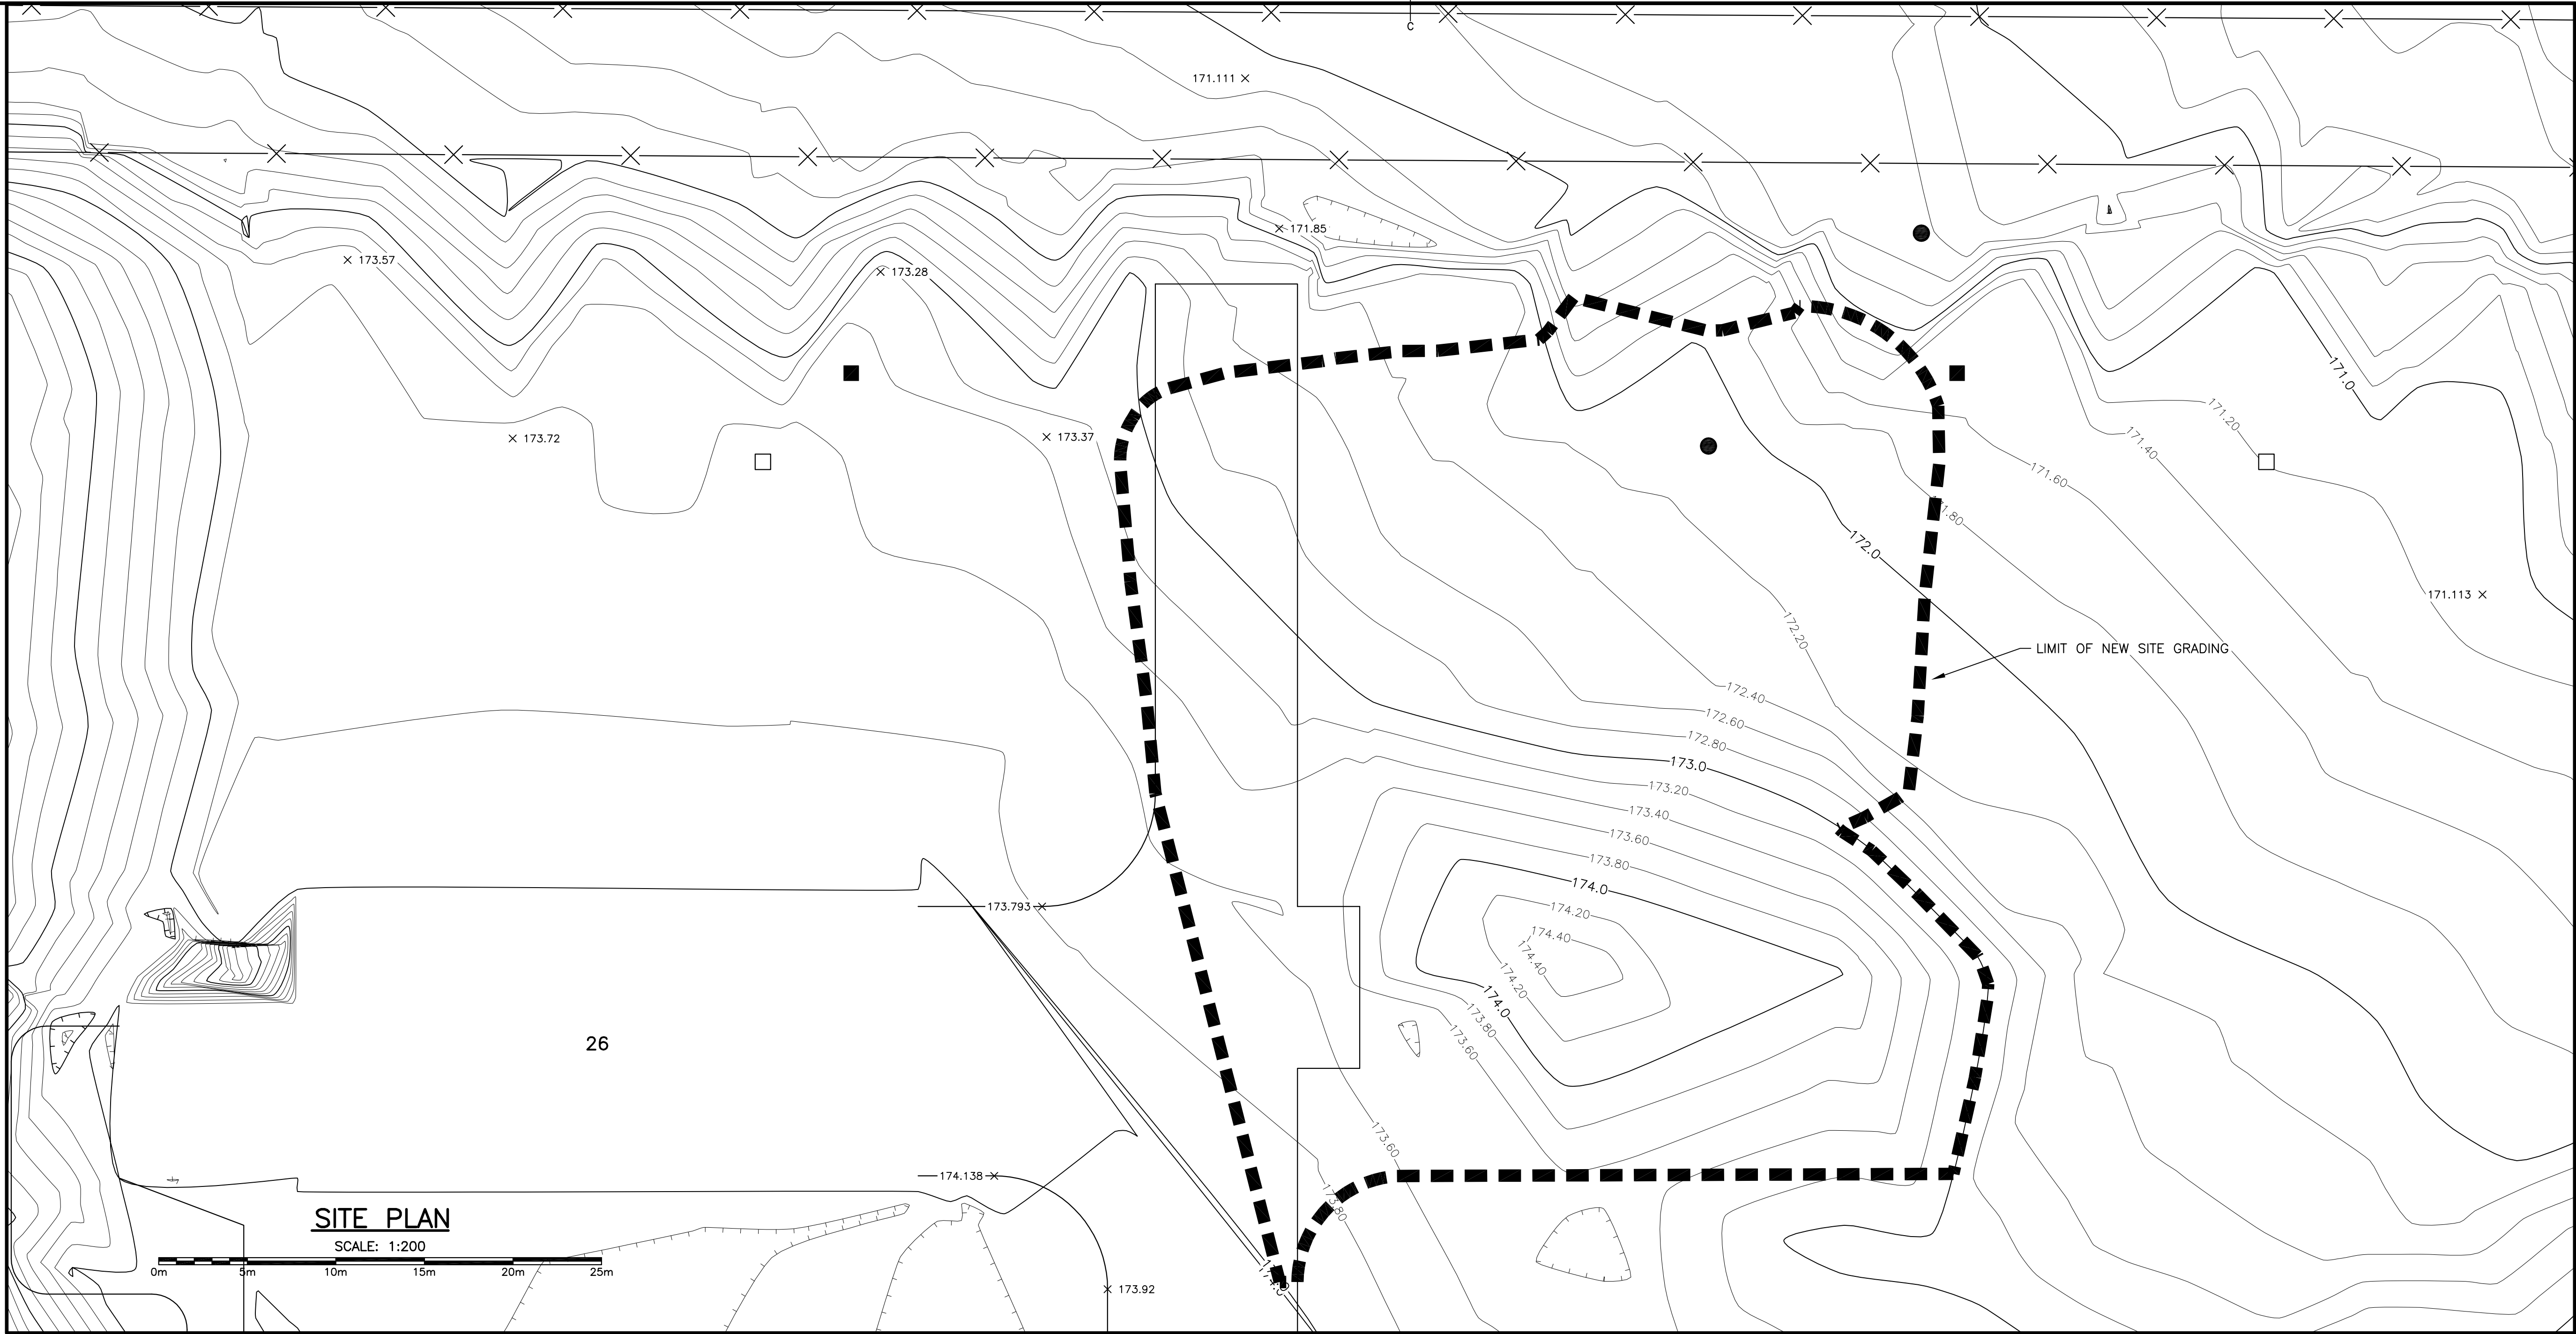

0	ISSUED FOR TENDER	
revisions		date
project	SPRINGHILL SOLID WASTE MANAGEMENT CENTRE	
	Springhill, NS	
drawing	SITE PLAN	
designed	C. KINGSLAND V. FERNANDEZ	conçu
date	AUG. 2012	
drawn	M. CLACK	dessiné
date	AUG. 2012	
approved		approuvé
date	AUG. 2012	
Tender	D. WOODMAN	
PWOSC Project Manager	Administrateur de projets TPSOC	
project number	R.043944.002	
drawing no.	SKC1A	