


DRAWING NAME: L:\2012\00 - SOLID WASTE MANAGEMENT FACILITY - SPRINGHILL INSTITUTION\WORKING - CIVIL\DRAWINGS FOR TENDER SUBMISSION\2012 - BASE PLANNING LAYOUT NAME: SKC1A.PLOT DATE: September-30-14 1:30:44 PM CAD OPERATOR: MURRAYC

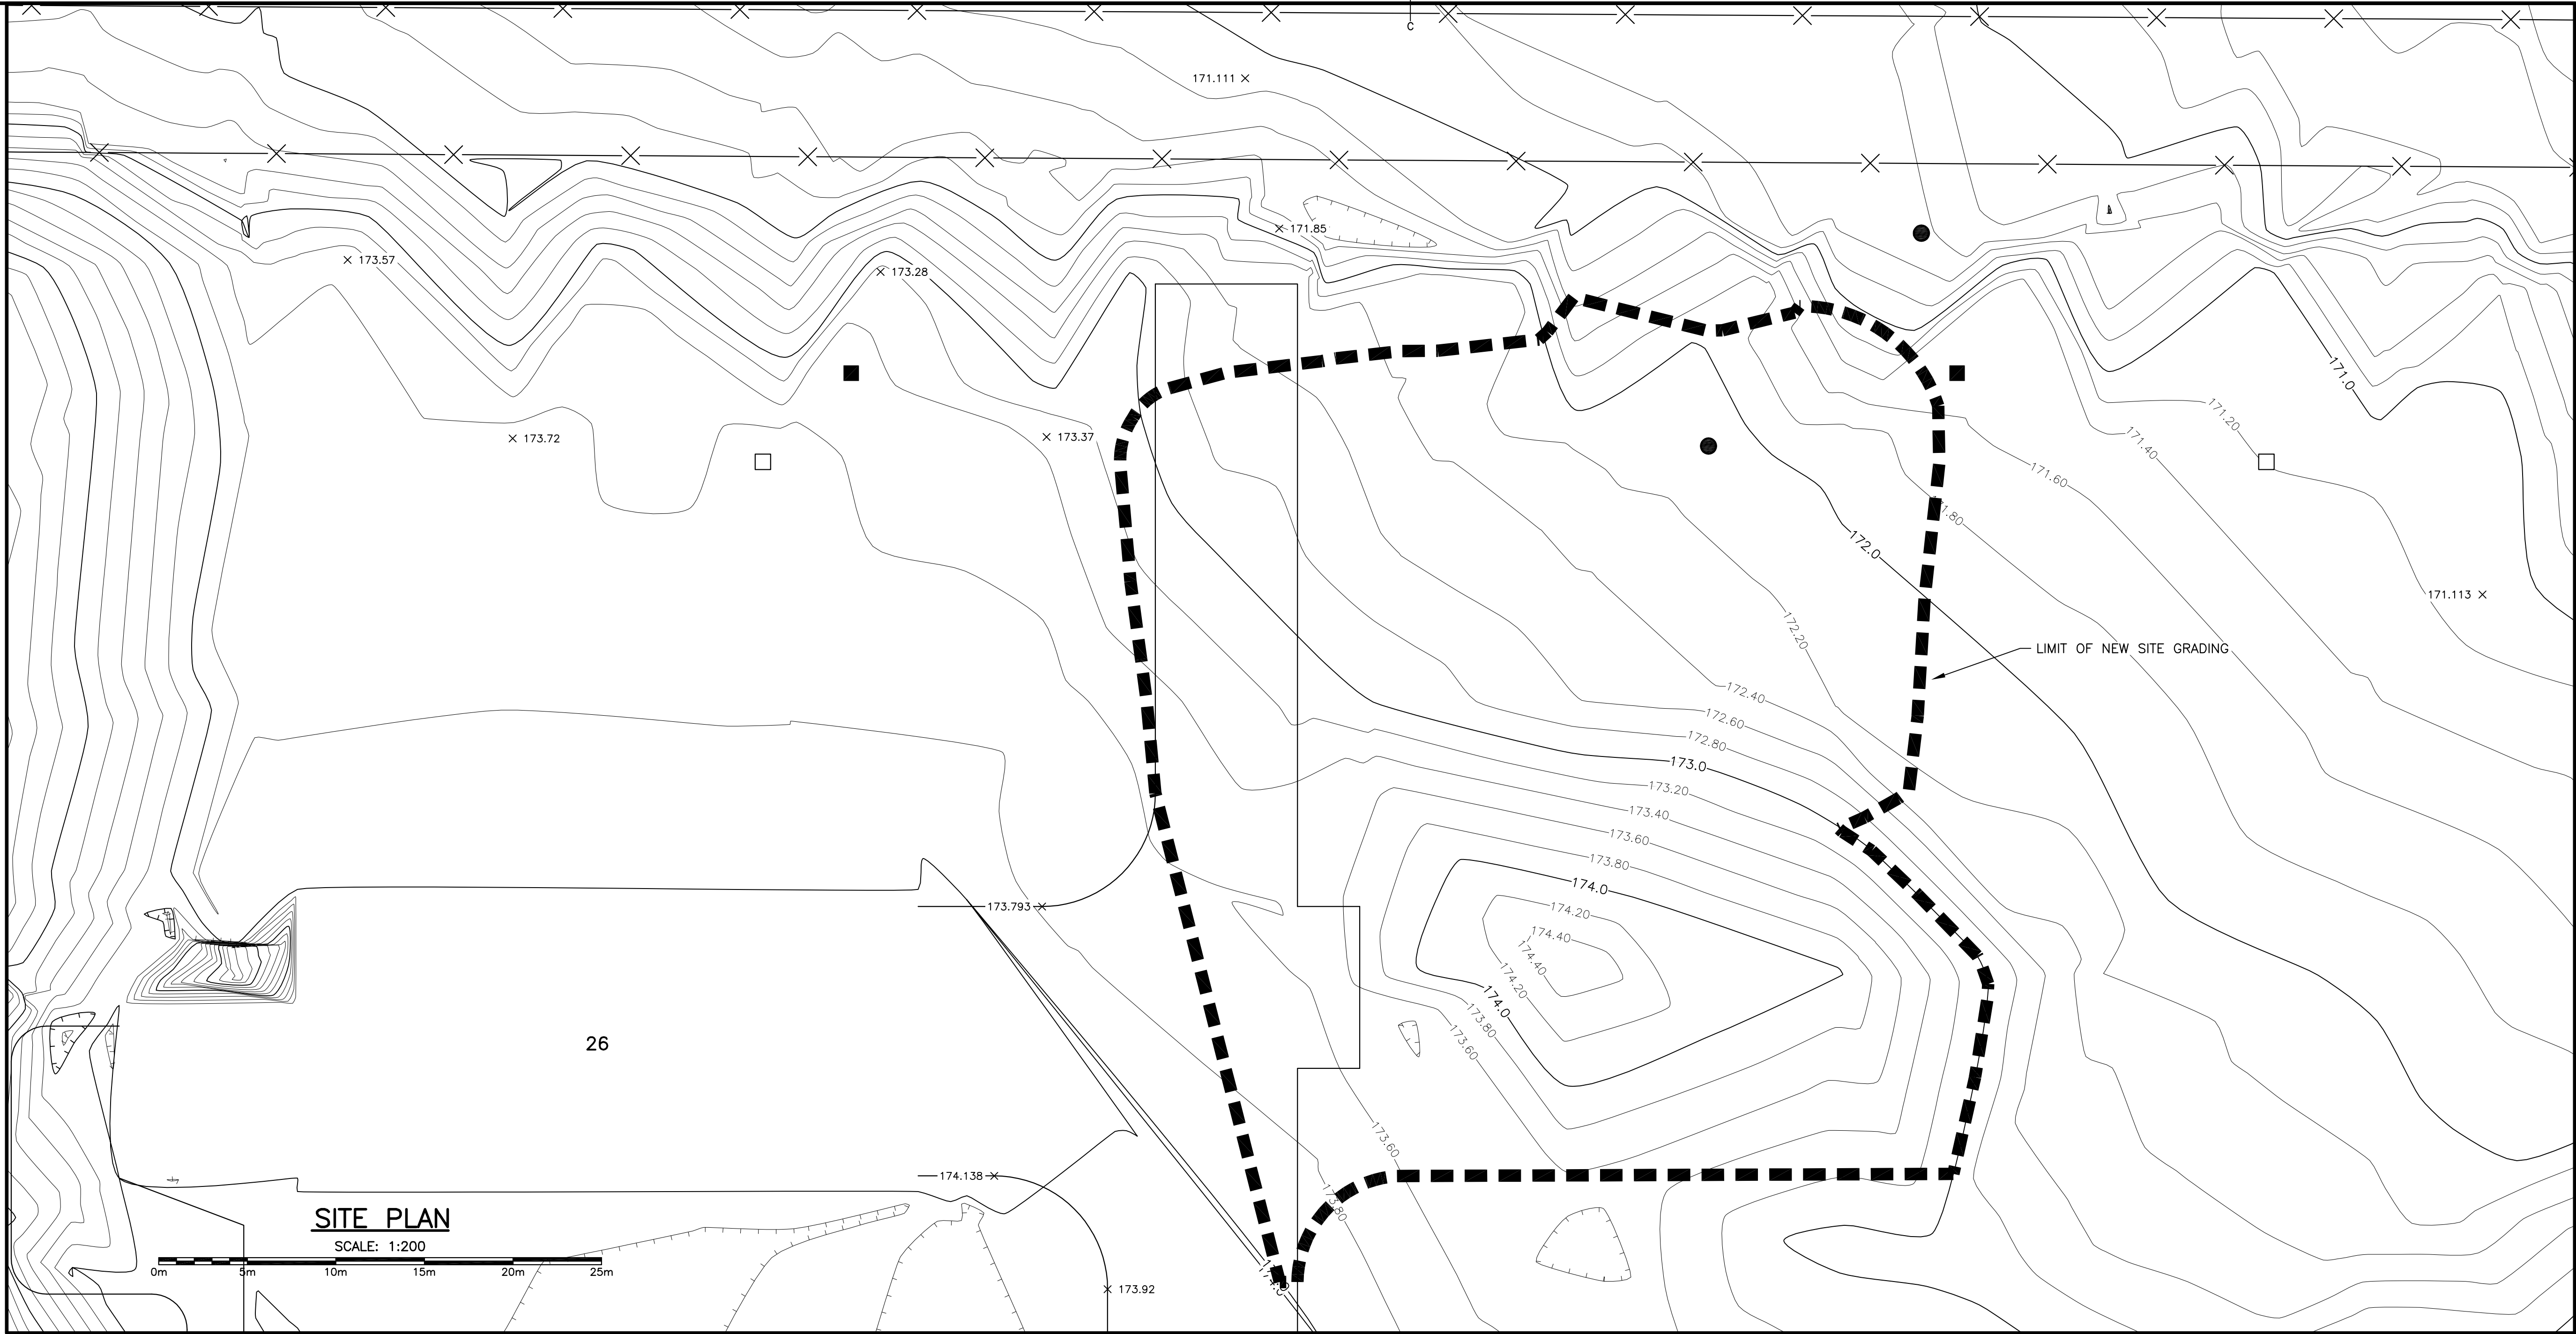

0	ISSUED FOR TENDER	
revisions		date

project	project
SPRINGHILL SOLID WASTE MANAGEMENT CENTRE	
Springhill, NS	

drawing	dessin
SITE PLAN	

designed	C. KINGSLAND V. FERNANDEZ	conçu
----------	---------------------------	-------

date	AUG. 2012	
------	-----------	--

drawn	M. CLACK	dessiné
-------	----------	---------

date	AUG. 2012	
------	-----------	--

approved		approuvé
----------	--	----------

date	AUG. 2012	
------	-----------	--

Tender		Soumission
--------	--	------------

D. WOODMAN		
------------	--	--

PWOSC Project Manager	Administrateur de projets TPSOC	
-----------------------	---------------------------------	--

project number	no. du projet
----------------	---------------

R.043944.002

drawing no.	no. du dessin
-------------	---------------

SKC1A