

**PROJECT**

**Tundra Mine  
Care & Maintenance  
Specification**

Tundra Mine  
064° 02' 20" W  
111° 10' 25" W

**CLIENT**

**Public Works and  
Government Services  
Canada**

5th Floor, ATB Place  
10025 Jasper Avenue  
Edmonton, Alberta  
T5J 1S6

www.fps9c-pwpsc.gc.ca/comm/index-eng.html#con  
CONSULTANT

AECOM Canada  
18817 Stony Plain Road NW  
Edmonton, Alberta T5S 0C2  
780.486.7000 tel 780.486.7070 fax  
www.aecom.com

**REGISTRATION**

ISSUE/REVISION	DATE	DESCRIPTION
A	15/01/20	Issued For Information

KEY PLAN	DATE	DESCRIPTION
A	15/01/20	Issued For Information



<b>PROJECT NUMBER</b>	60333037
<b>SHEET TITLE</b>	Tundra Mine Care & Maintenance Specification Site Plan
<b>SHEET NUMBER</b>	R.014137-001

**ICE ROAD BRANCH CHAINNAGE TABLE**

Station	Easting	Northing
0+000	491,322	7,101,244
0+500	491,252	7,100,806
1+000	491,089	7,100,331
1+500	490,905	7,099,874
2+000	490,610	7,099,471
2+500	490,392	7,099,027
3+000	490,205	7,098,571
3+500	489,901	7,098,176
4+000	489,487	7,097,901
4+500	489,243	7,097,529
5+000	489,192	7,097,053
5+500	489,973	7,096,606
6+000	488,660	7,096,222
6+337	488,470	7,096,021

**Reference Points**

Point ID	Description	Easting (UTM)	Northing (UTM)
A	Tundra Mill	491,219	7,101,335
B	NW End of Airstrip	491,673	7,105,472
C	SE End of Airstrip	492,779	7,104,809

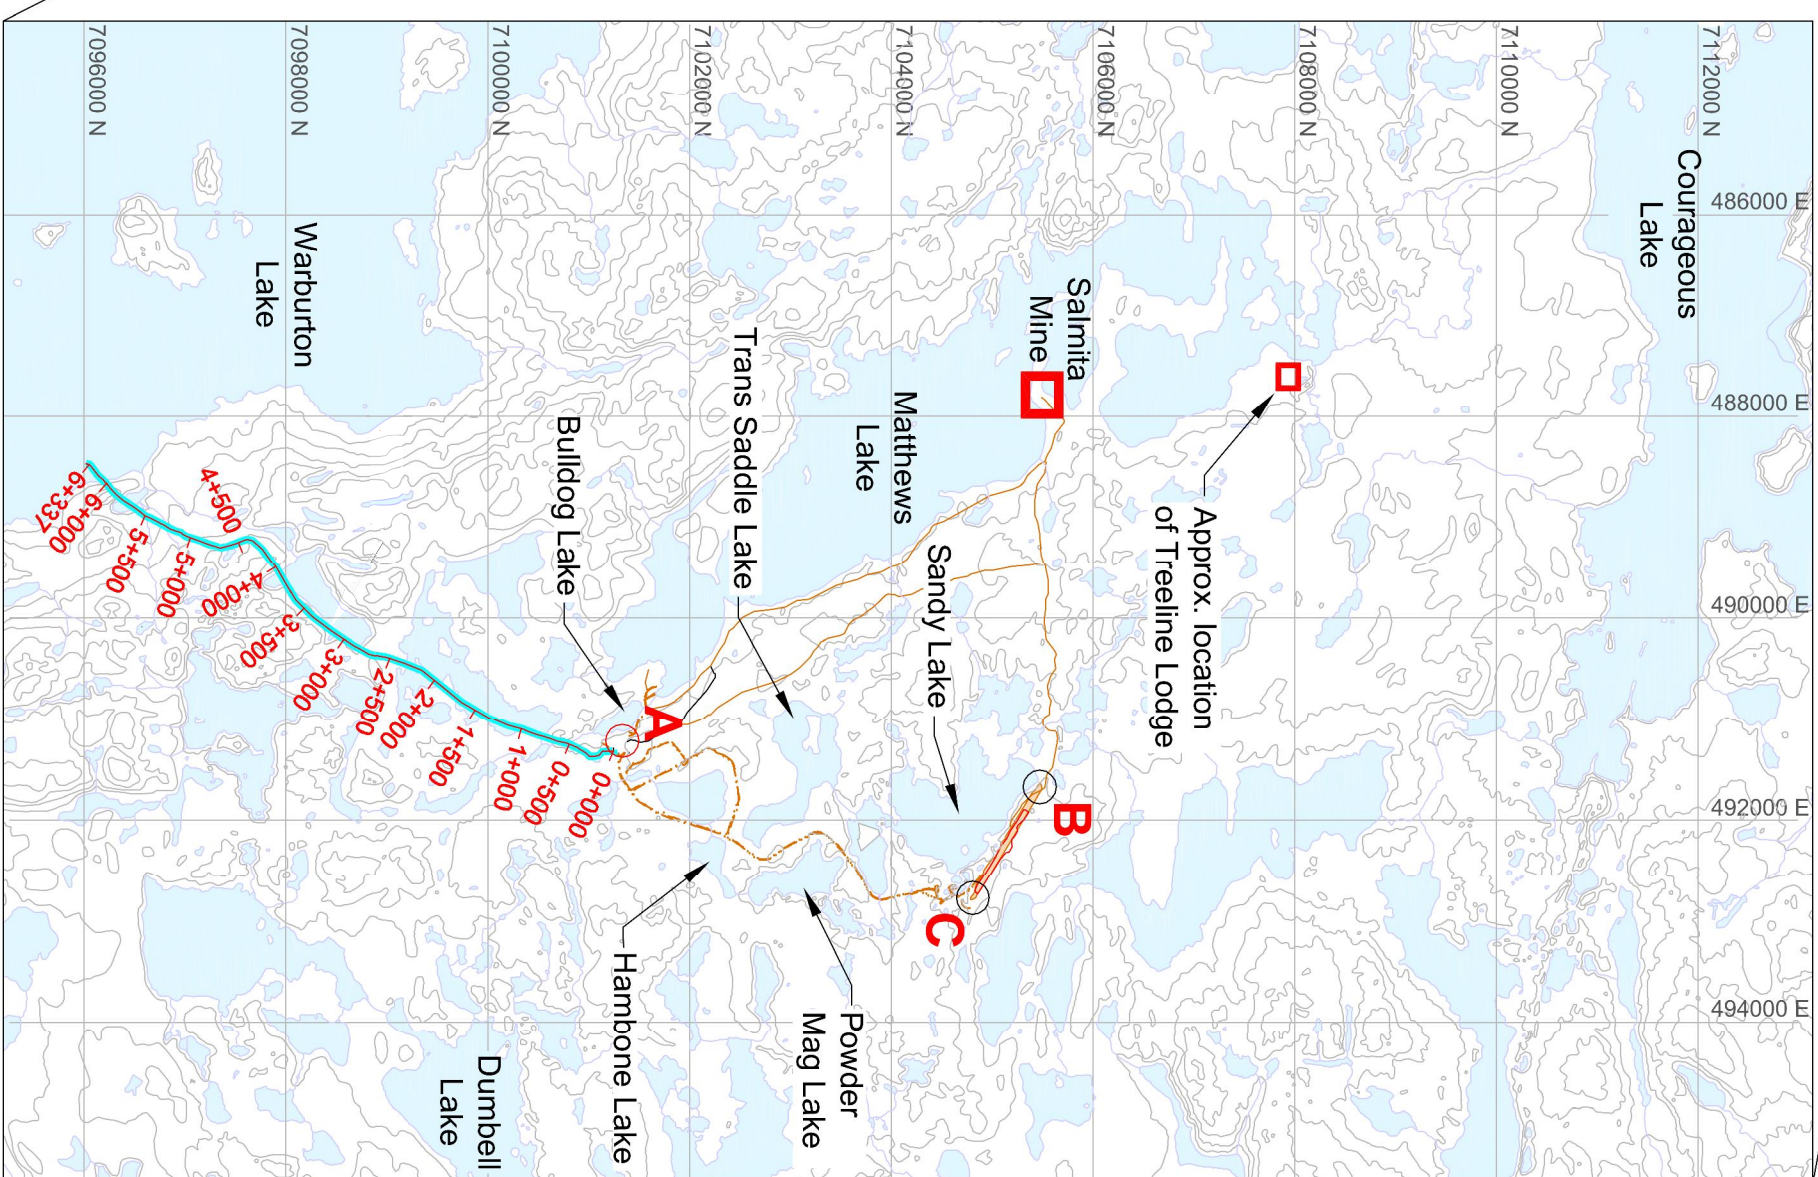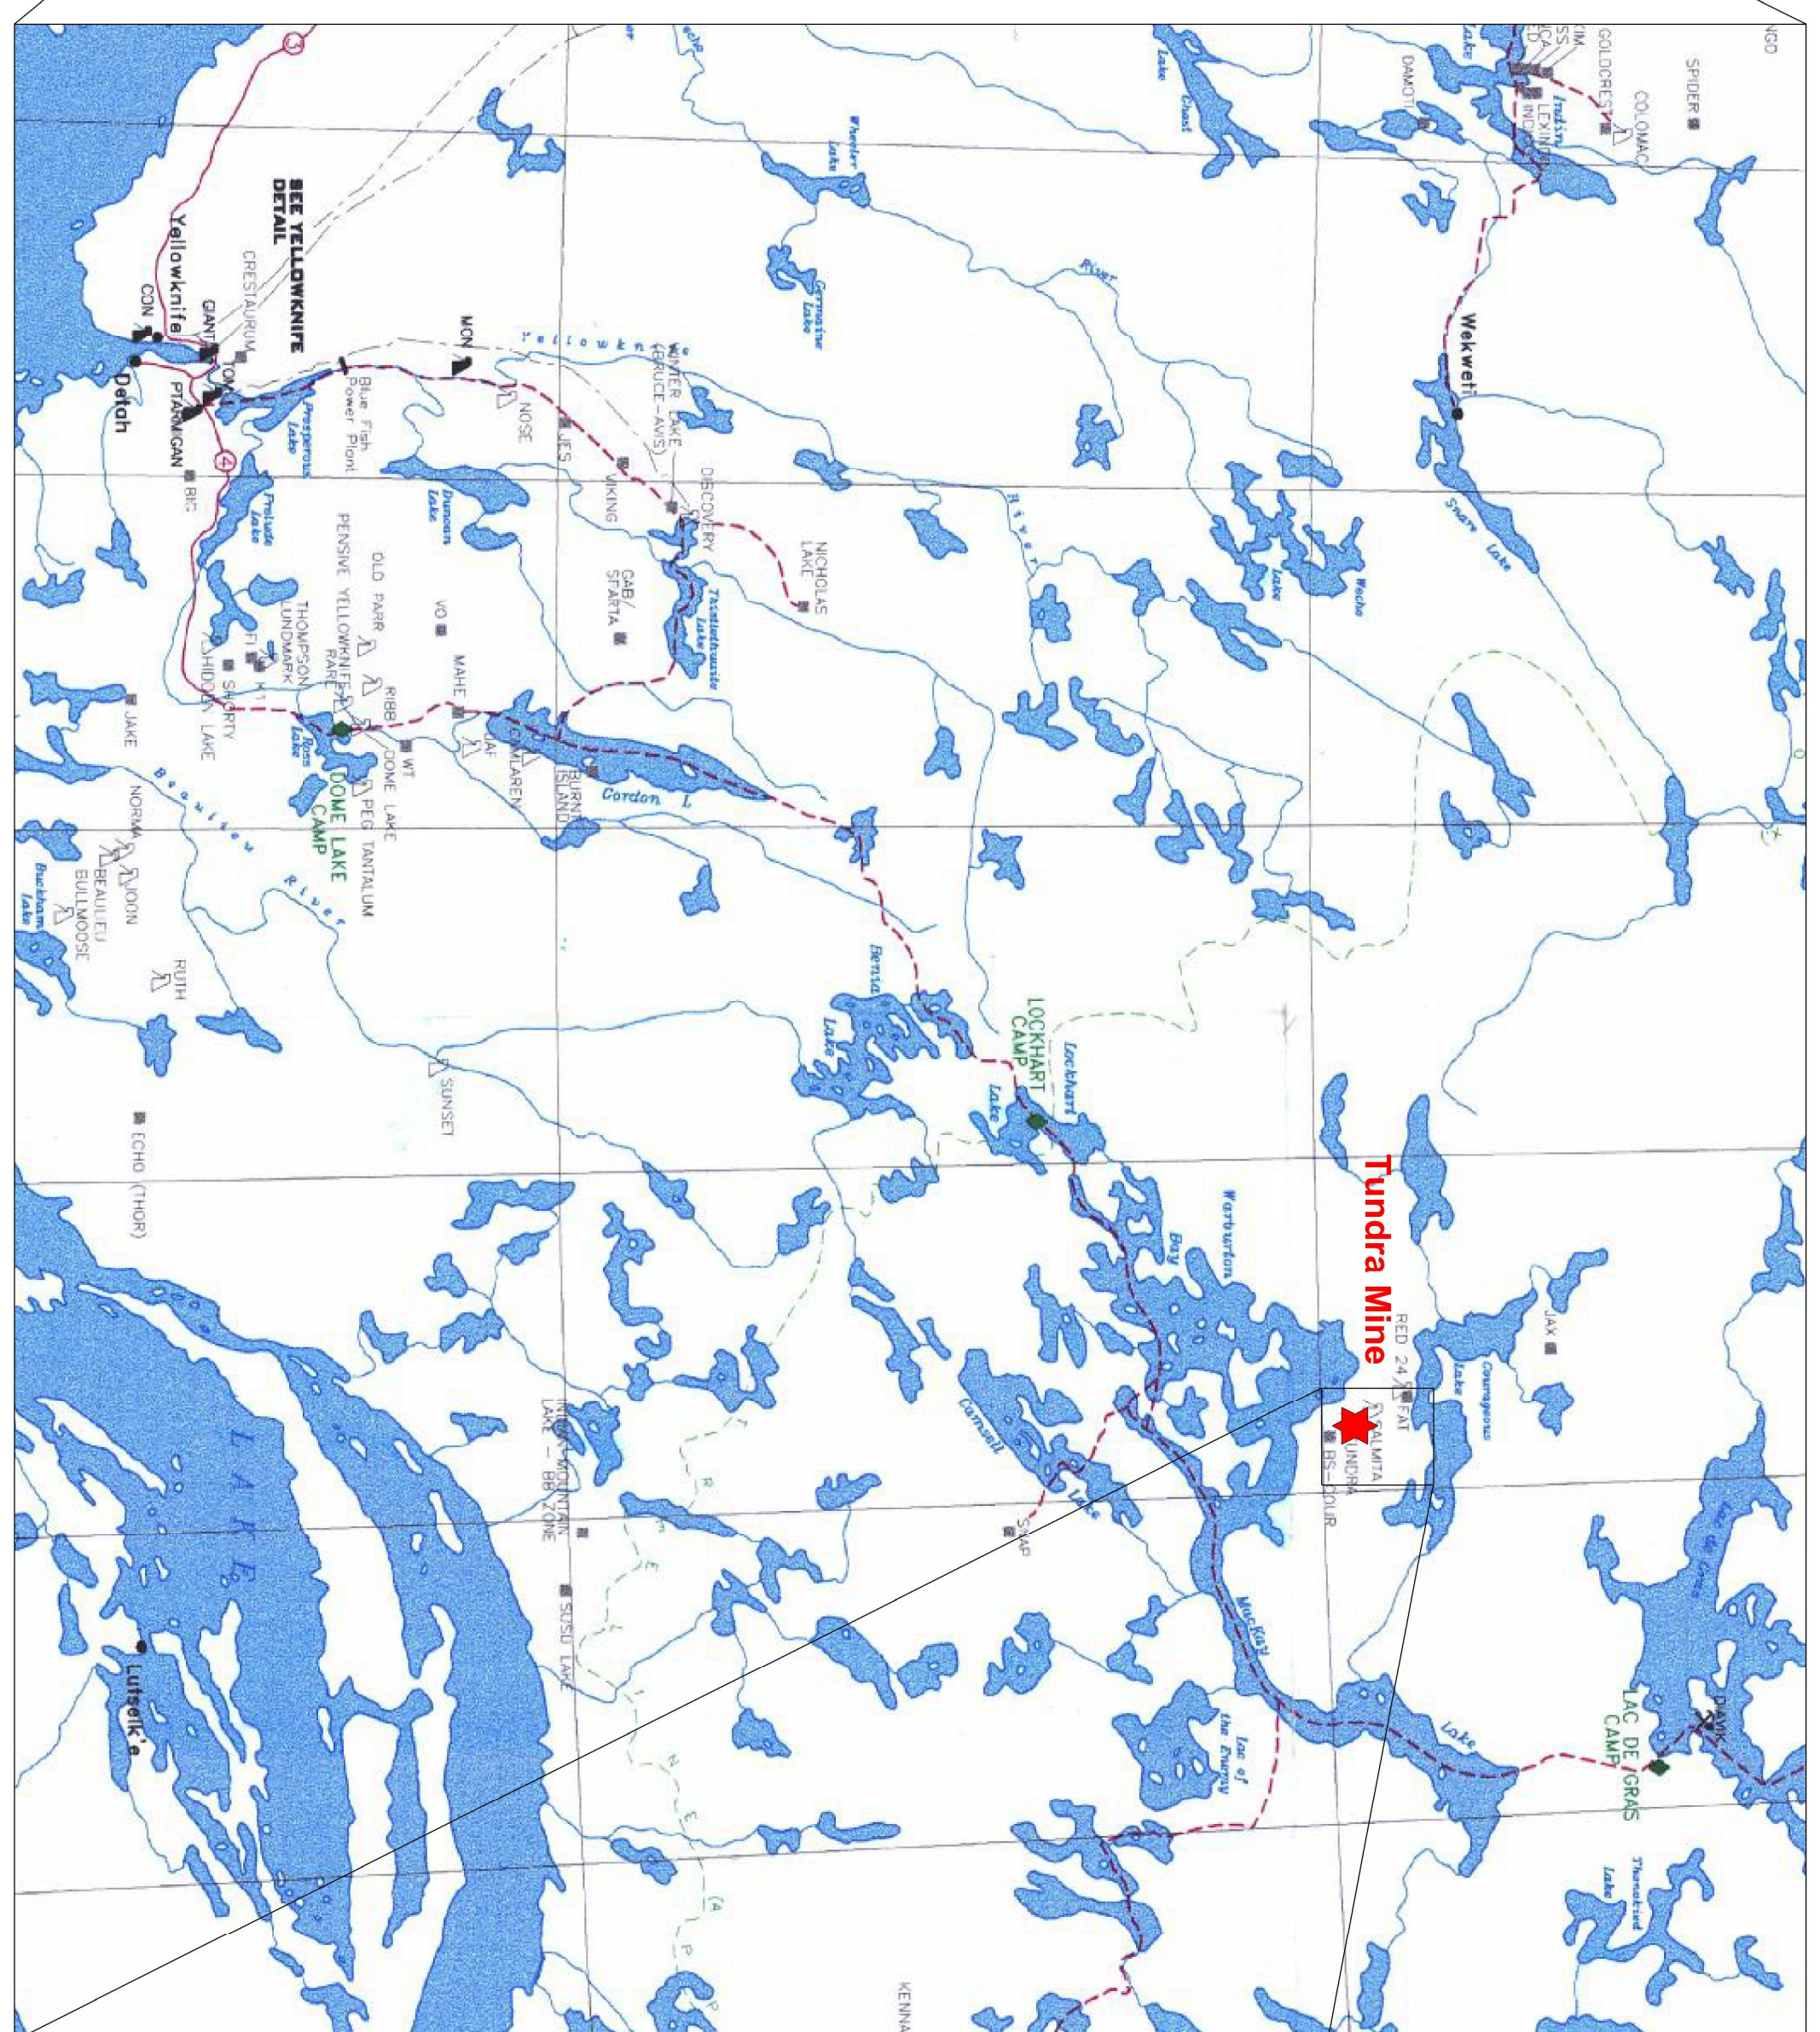

**WINTER ROADS AND MINE LOCATIONS  
YELLOWKNIFE AREA**


WINTER ROAD  
 HIGHWAY, ROAD  
 POWER LINE  
 PAST PRODUCING MINES/ABANDONED  
 OPERATING MINES  
 ADVANCED EXPLORATION  
 KNOWN MINERAL DEPOSITS  
 TRACK STOP / CAMP

Scale 1:1 000 000 or 1 centimetre represents 10 kilometres

0 10 20 30 40 50 60 70 80 90 100  
 Kilometres

0 10 20 30 40 50 60 70 80 90 100  
 Kilometres

Winter road route information and mine locations compiled from various sources and are shown for general reference only.  
 © 1993, 931 Scientific Ltd. All rights reserved. (The 931S15 CTDGNW ver. 99-2)  
 Base map information from the National Atlas of Canada, Canada Centre for Remote Sensing, 1:250 000 scale digital map.  
 © 1991, Her Majesty the Queen in Right of Canada, used with permission of Natural Resources Canada.

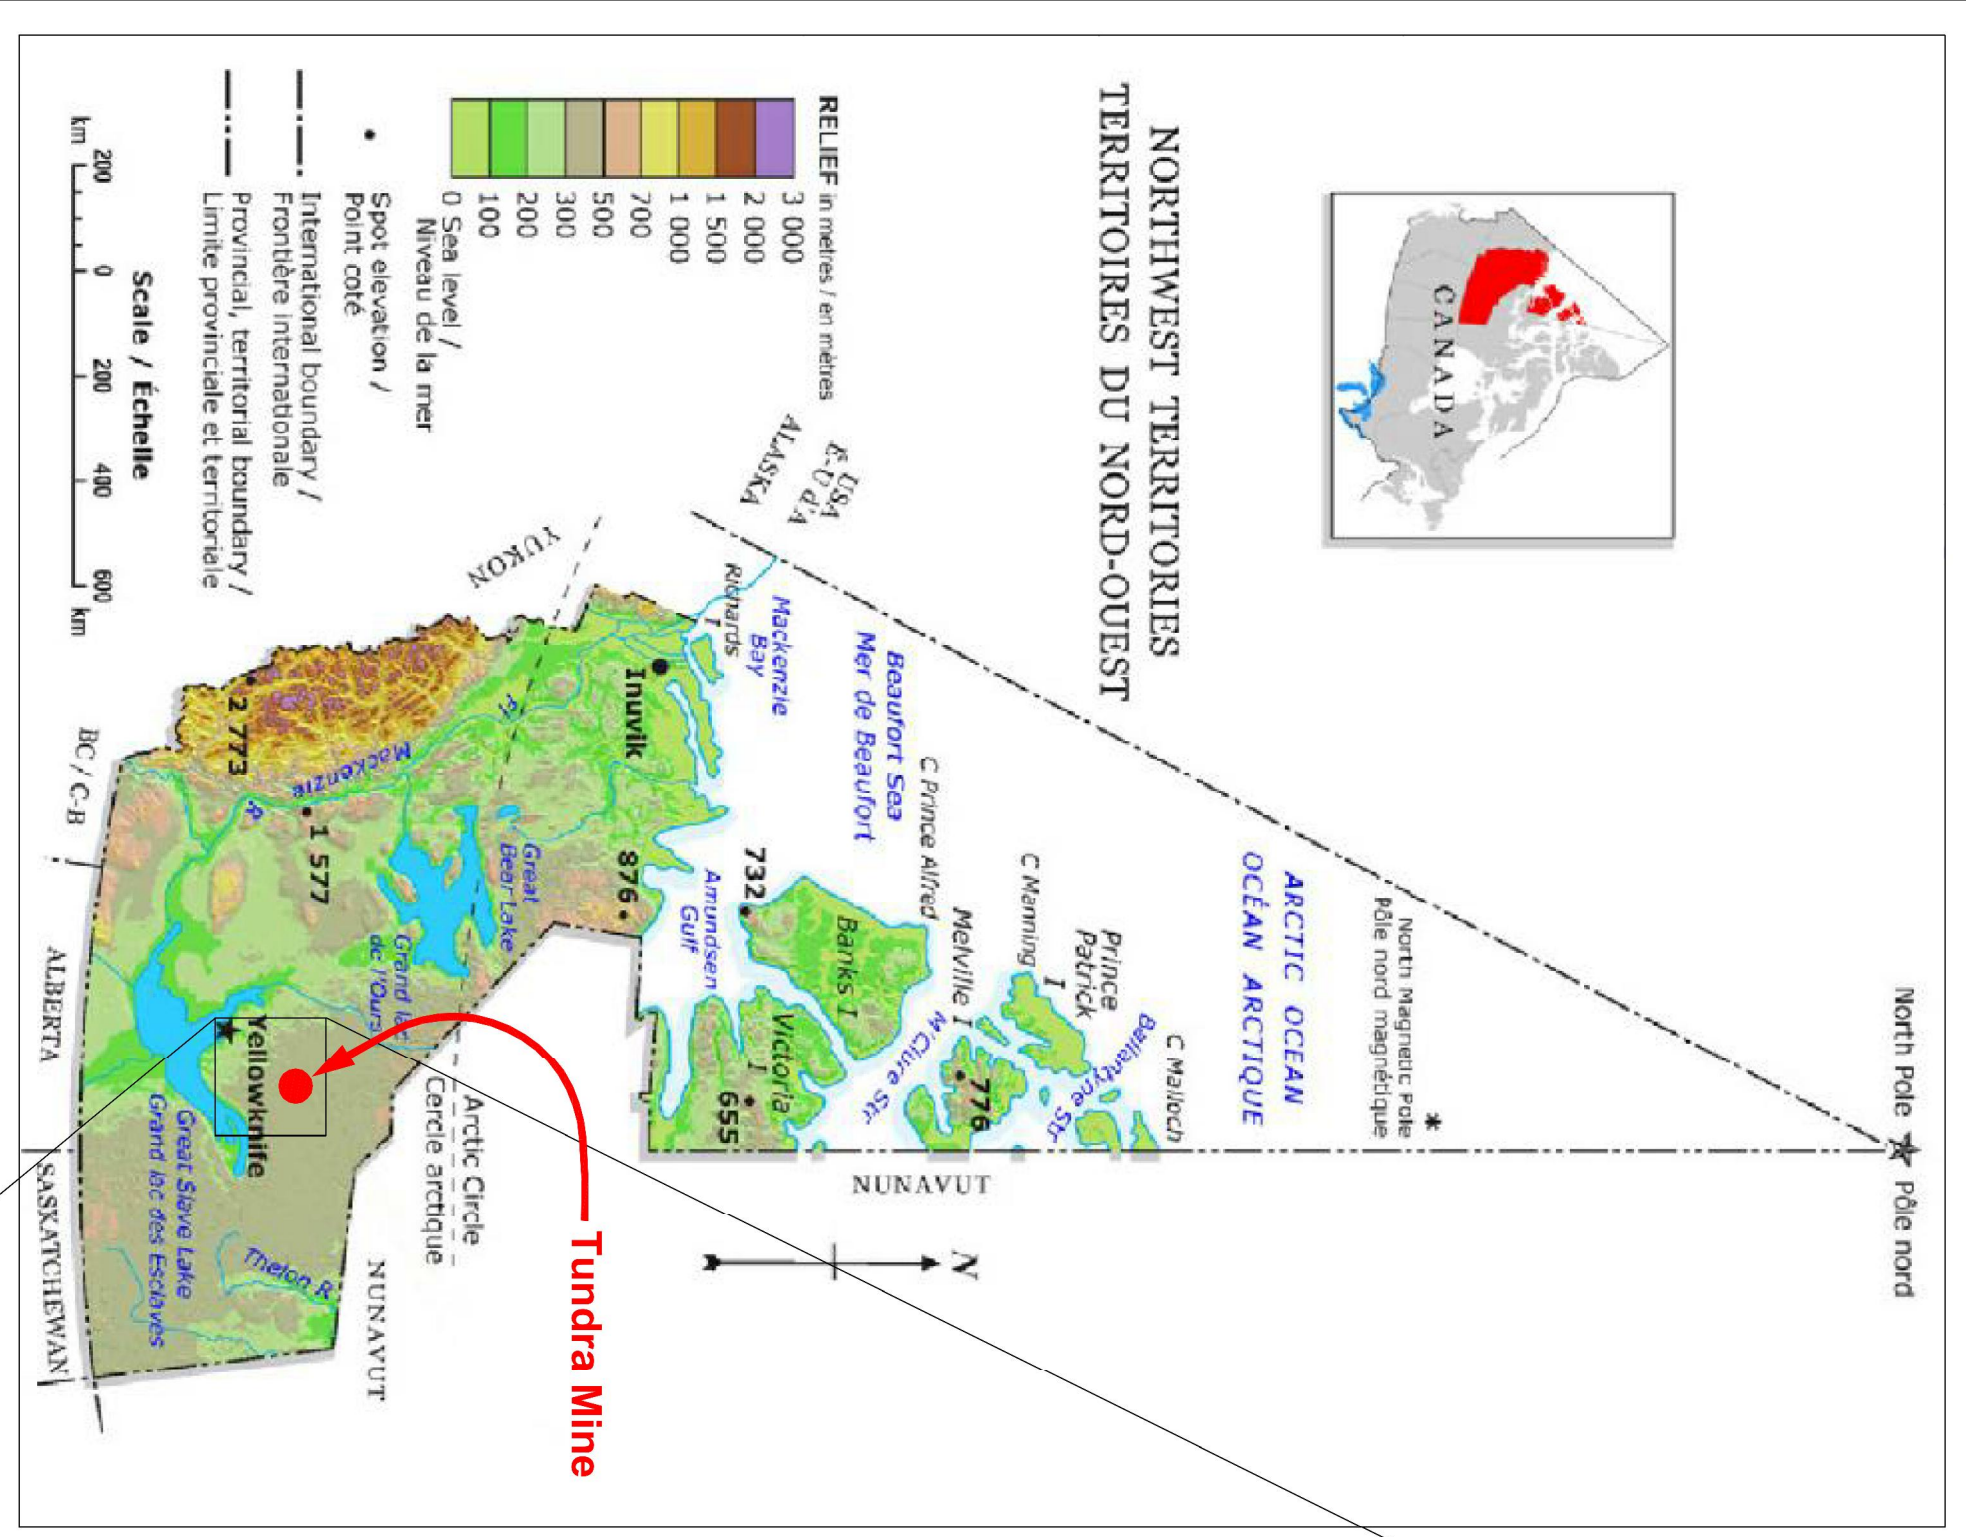

**PROJECT**  
**Tundra Mine**  
**Care & Maintenance**  
**Specification**

Tundra Mine  
 064° 02' 20" N  
 111° 10' 25" W

**CLIENT**  
**Public Works and**  
**Government Services**  
**Canada**

5th Floor, ATB Place  
 10025 Jasper Avenue  
 Edmonton, Alberta  
 T5J 1S6  
[www.lpsgc-pwpsc.gc.ca/comm/index-eng.html](http://www.lpsgc-pwpsc.gc.ca/comm/index-eng.html)

**CONSULTANT**


AECOM Canada  
 18817 Stony Plain Road NW  
 Edmonton, Alberta T5S 0C2  
 780.486.7000 lei 780.486.7070 fax  
[www.aecom.com](http://www.aecom.com)


**REGISTRATION**

ISSUE/REVISION	DATE	DESCRIPTION
A	15/01/20	Issued for Information
TR	DATE	DESCRIPTION

**KEY PLAN**

<b>PROJECT NUMBER</b>	60333037
<b>SHEET TITLE</b>	Tundra Mine Care & Maintenance General Arrangement
<b>SHEET NUMBER</b>	R.014137-002

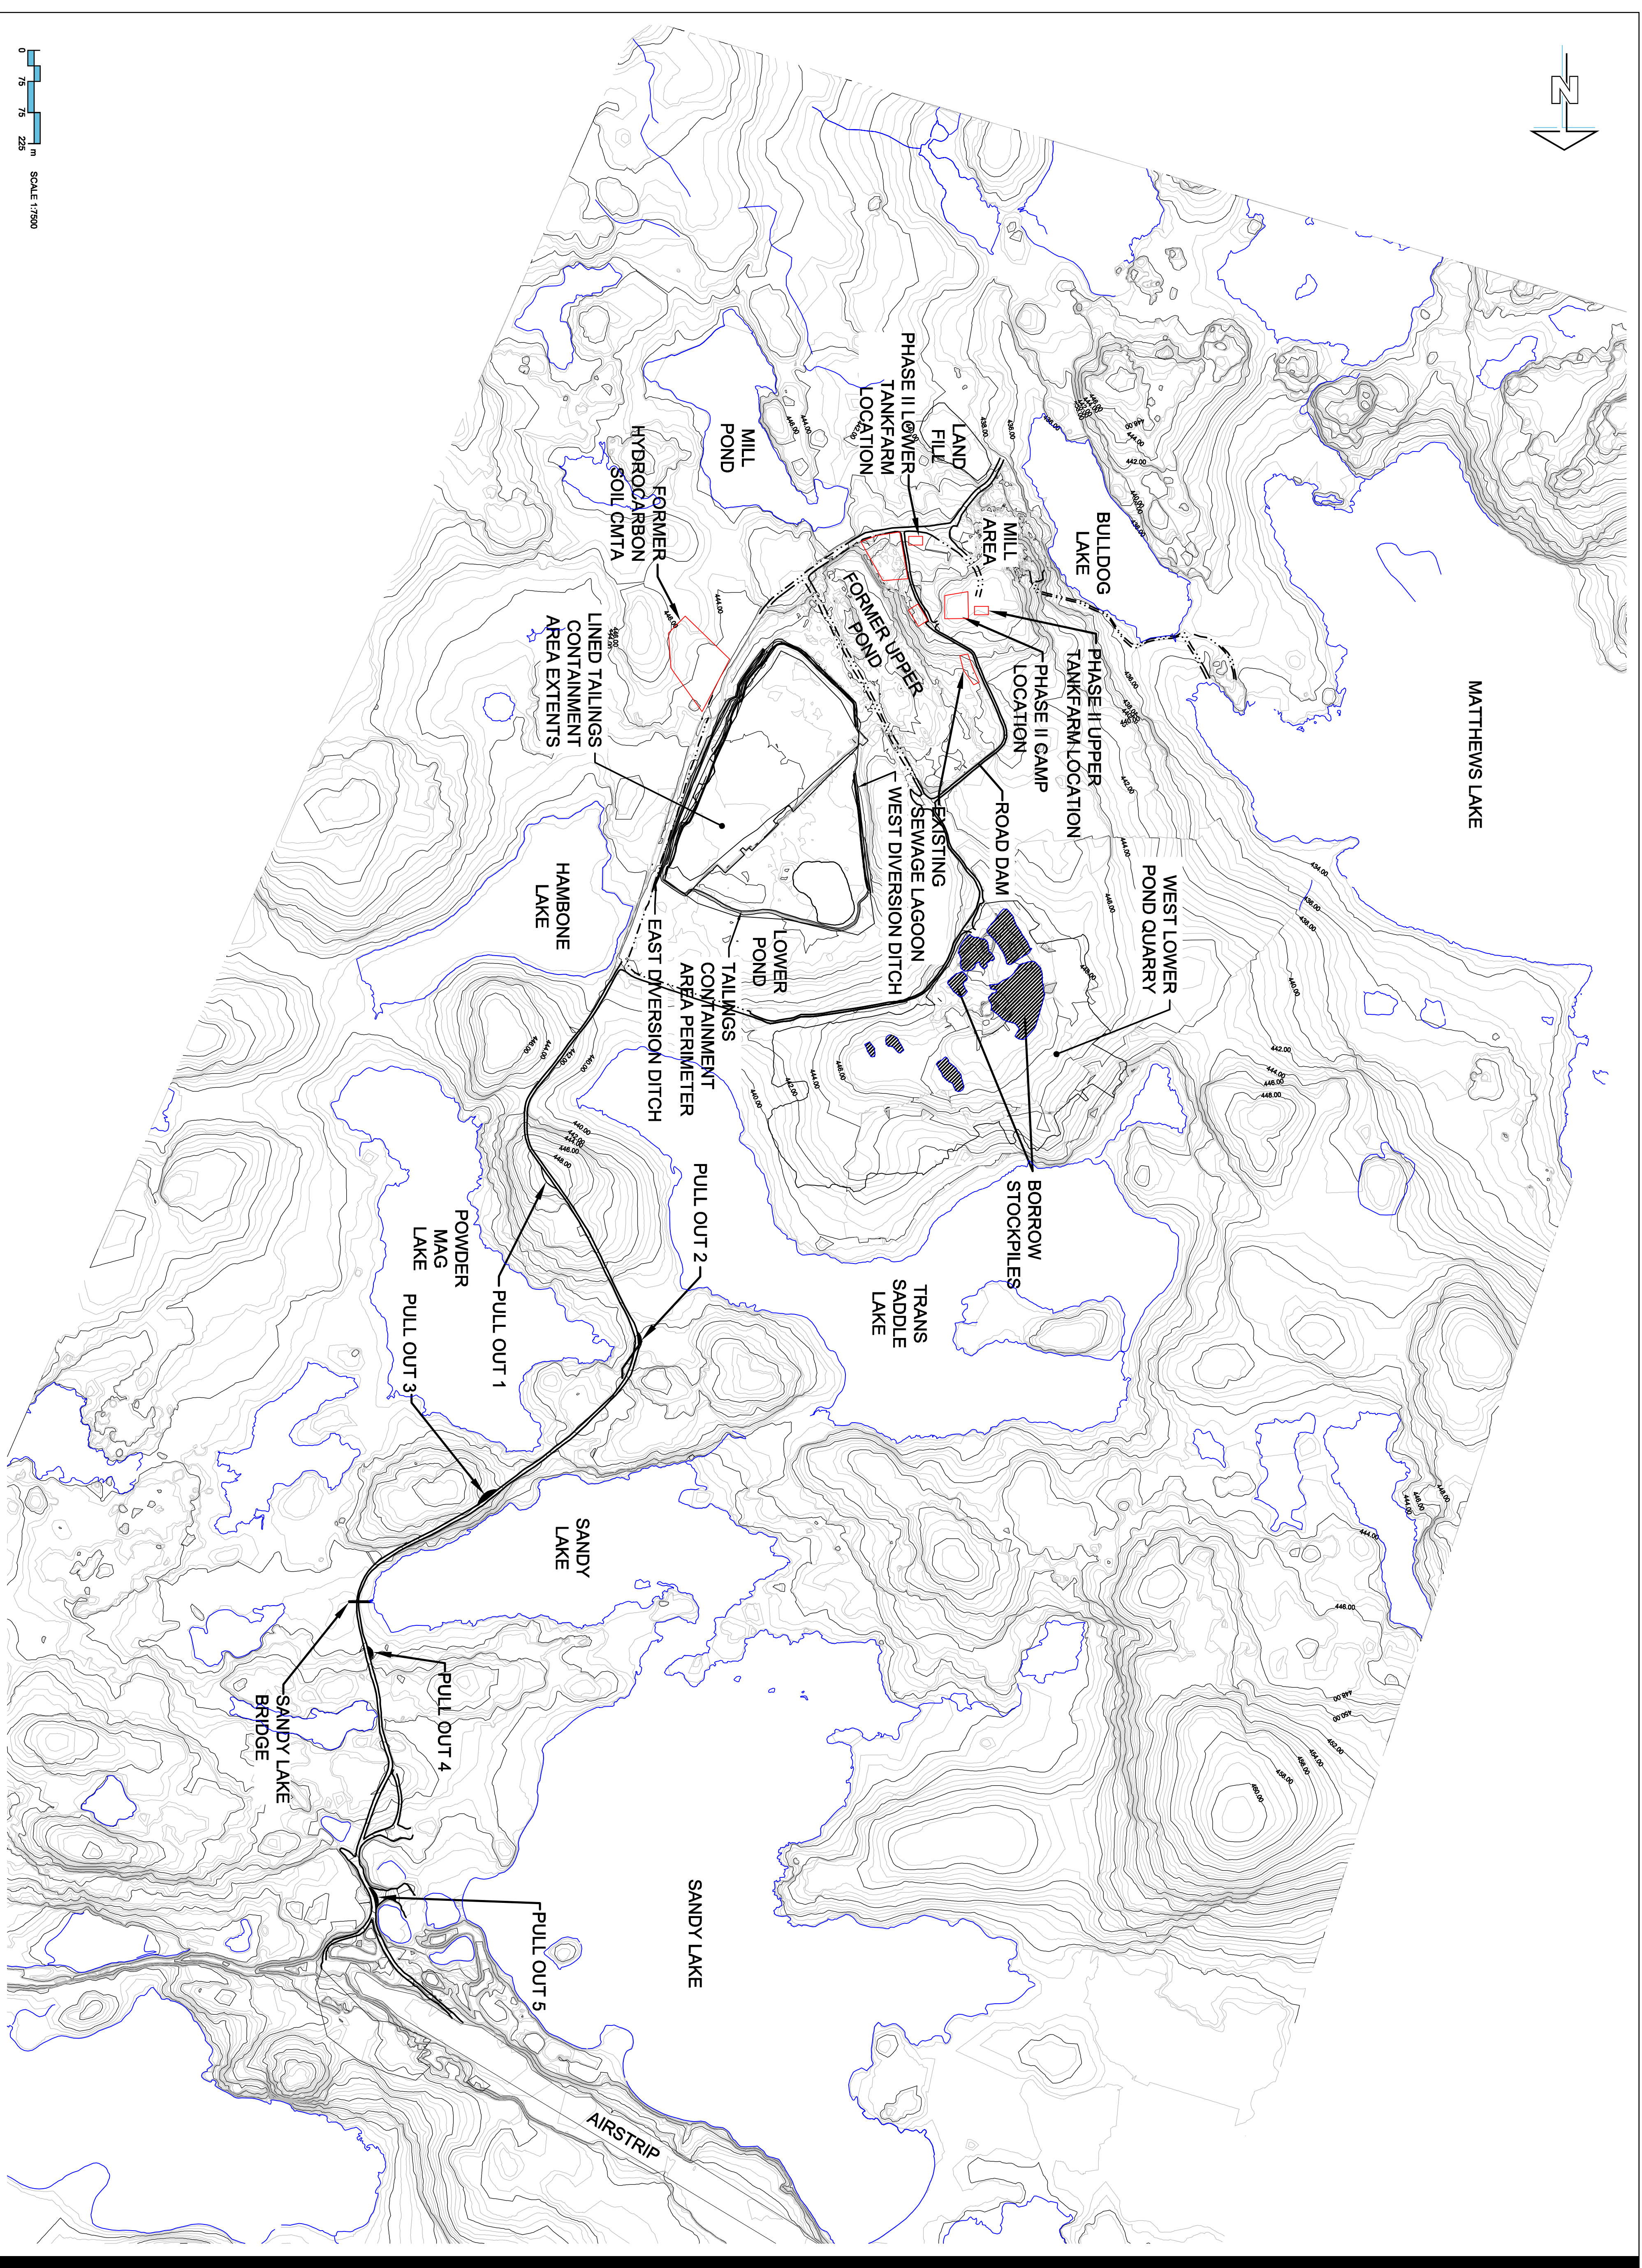

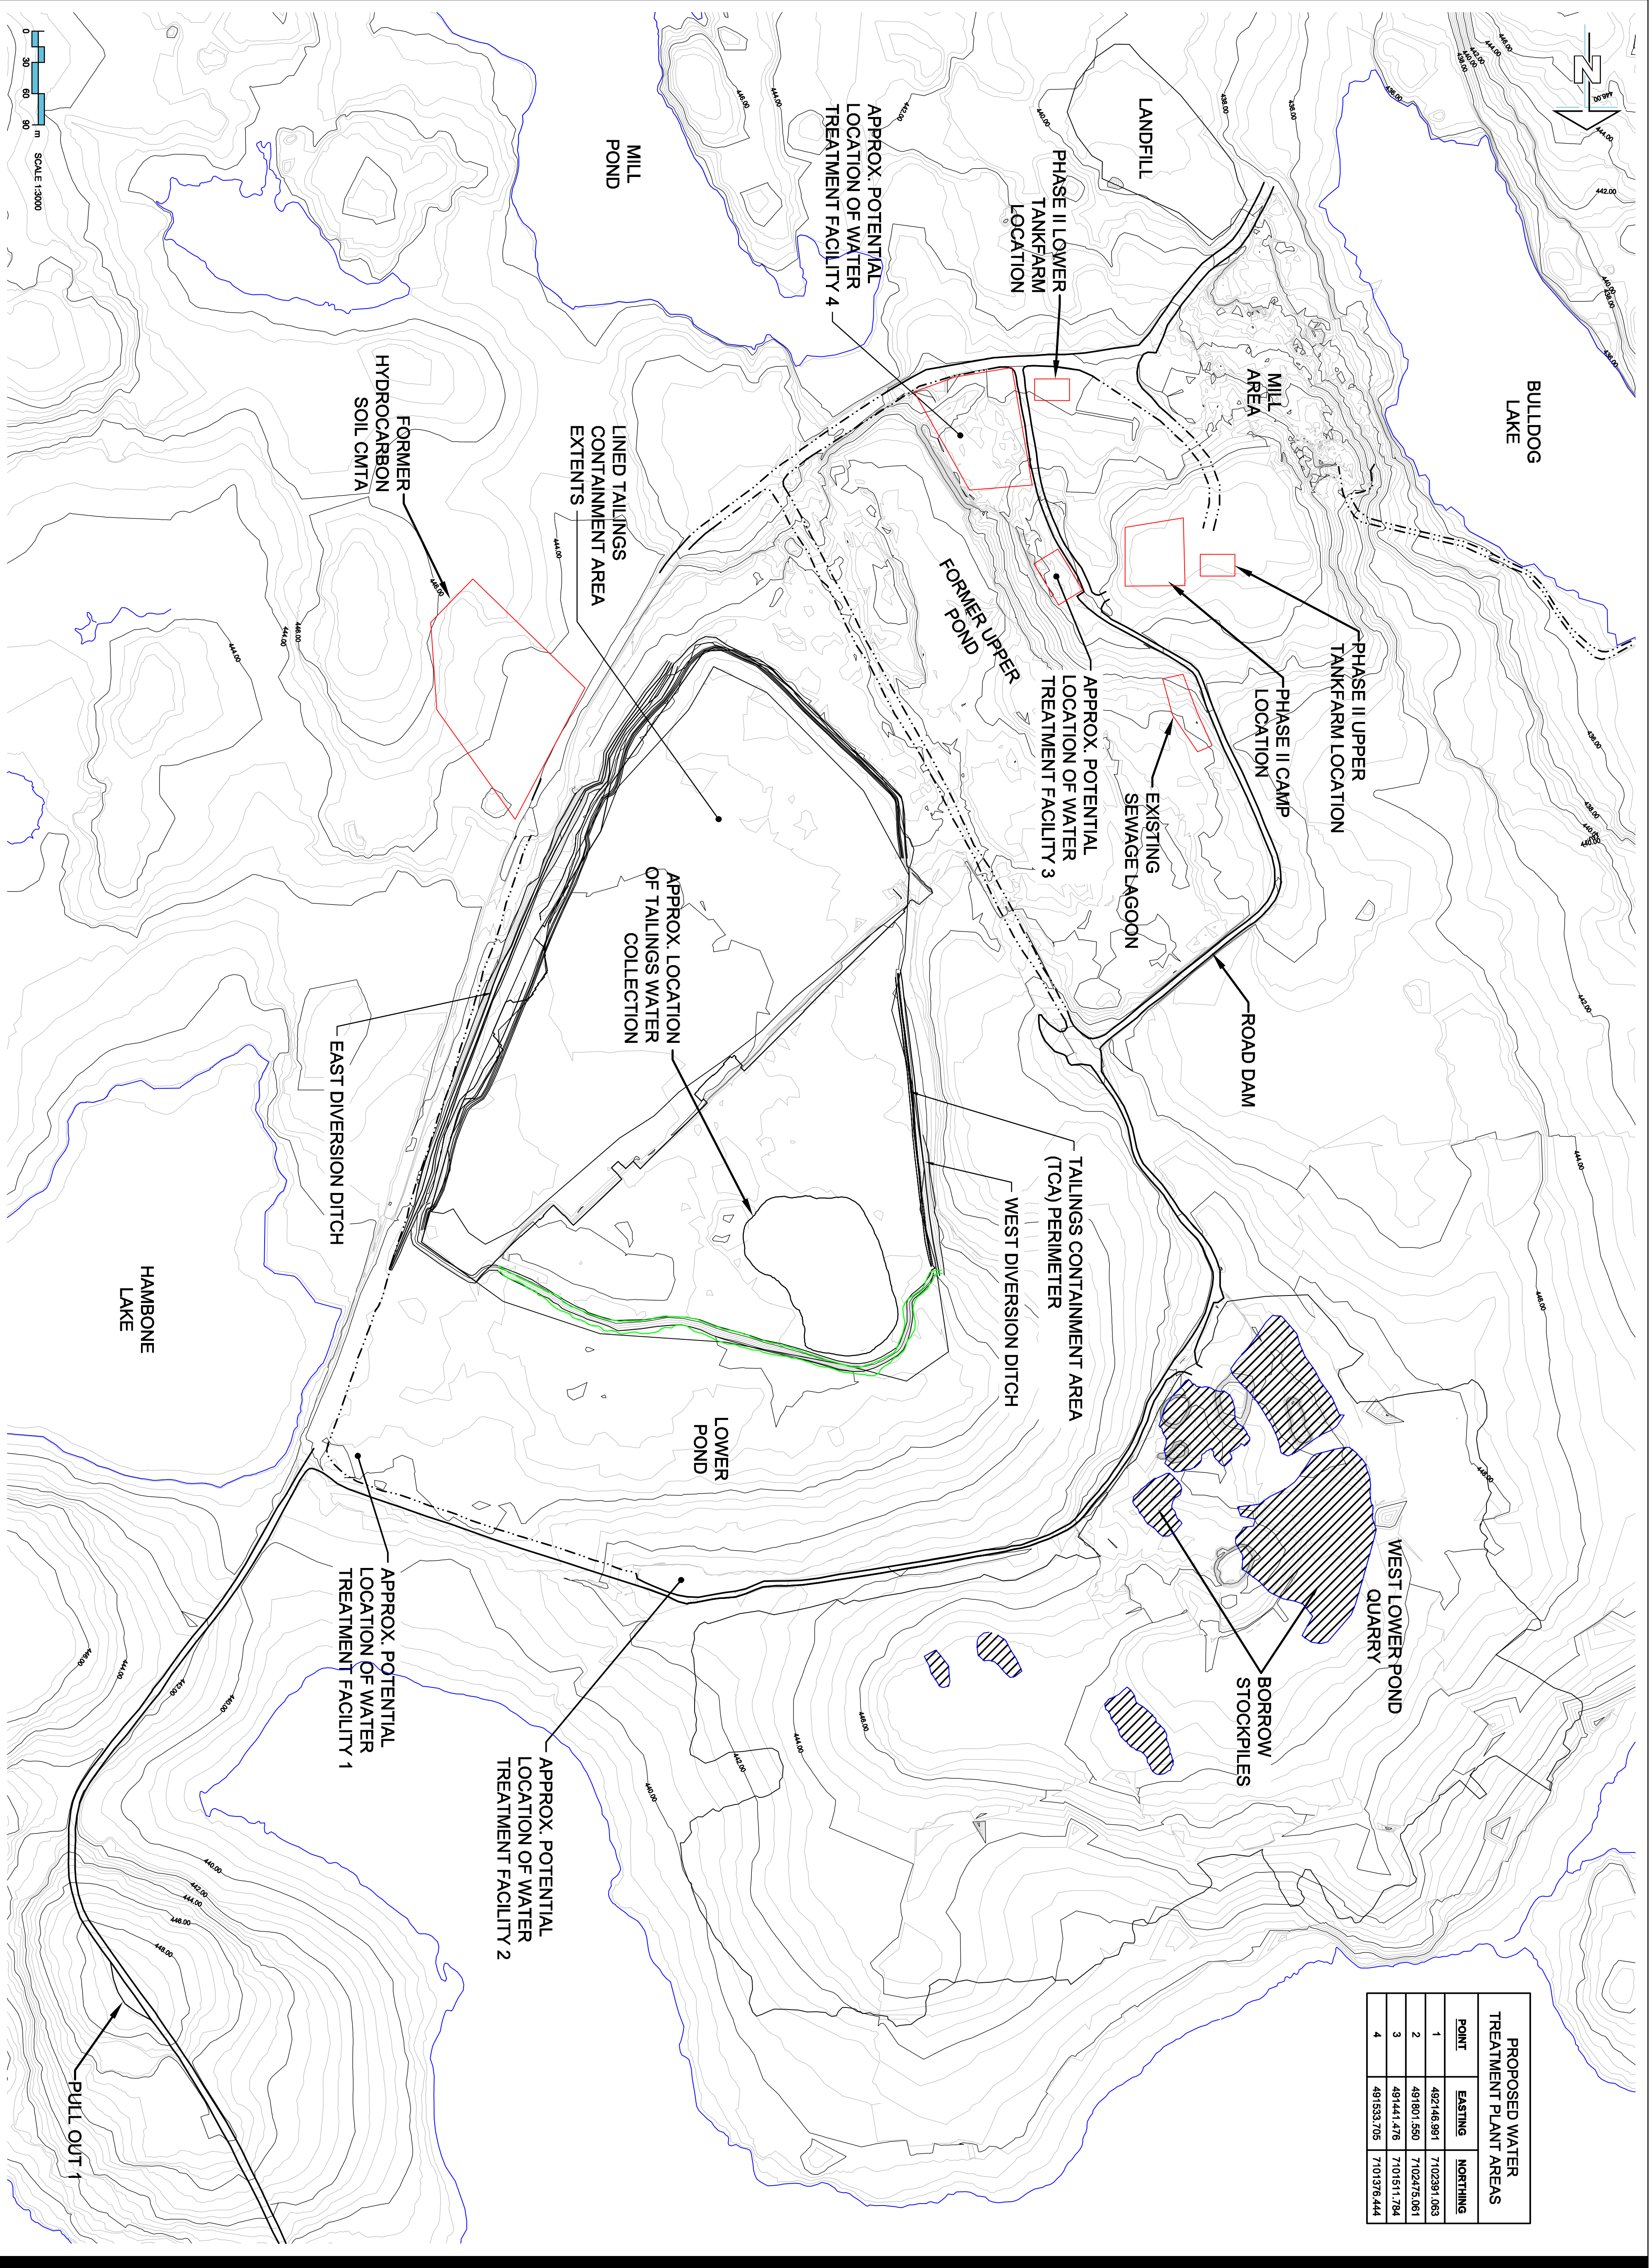

PROPOSED WATER TREATMENT PLANT AREAS			
POINT	EASTING	NORTHING	
1	492146.891	710281.053	
2	491801.550	7102415.061	
3	491441.476	7101511.794	
4	491533.705	7101378.444	

# AECOM

**PROJECT**  
 Tundra Mine  
 Care & Maintenance  
 Specification

Tundra Mine  
 064° 02' 20" N  
 111° 10' 25" W

**CLIENT**  
 Public Works and  
 Government Services  
 Canada

5th Floor, ATB Place  
 10025 Jasper Avenue  
 Edmonton, Alberta  
 T5J 1S6  
[www.lpsgc-pwpsc.gc.ca/comm/index-eng.html](http://www.lpsgc-pwpsc.gc.ca/comm/index-eng.html)  
**CONSULTANT**

AECOM Canada  
 18817 Stony Plain Road NW  
 Edmonton, Alberta T5S 0C2  
 780.486.7000 tel 780.486.7070 fax  
[www.aecom.com](http://www.aecom.com)

**REGISTRATION**

ISSUE/REVISION	DATE	DESCRIPTION

KEY PLAN	DATE	DESCRIPTION
A	15/01/20	Issued for information
TR		

**PROJECT NUMBER**  
 60333037

**SHEET TITLE**  
 Tundra Mine  
 Care & Maintenance Specification  
 Water Treatment System Locations

**SHEET NUMBER**  
 R.014137-003

**REGISTRATION**

ISSUE/REVISION	
A	15/01/20 Issued For Information
IR	DATE DESCRIPTION

**KEY PLAN**

<b>PROJECT NUMBER</b>	60333037
<b>SHEET TITLE</b>	Tundra Mine Care & Maintenance Specification Water Treatment System Process
<b>SHEET NUMBER</b>	R.014137-004

