

KEY PLAN
1:15,000

LEGEND

- WATERMAIN (EX.)
- U/G POWER (EX.)
- U/G COMMUNICATIONS (EX.)
- U/G COMMUNICATIONS (NEW)

NOTES:

1. FIELD LOCATE AND MARK EXISTING WATERMANS AND 600V POWER LINES PRIOR TO STARTING EXCAVATION.

SITE PLAN
1:250

SITE PLAN
1:4000

No.	Description	Date	By
B	ISSUED FOR TENDER	JUN 05/15	JAB
A	ISSUED FOR 80% REVIEW	APR 08/15	JAB

Revision or Issue


PARKS CANADA
BROAD COVE CAMPGROUND
WATER SYSTEM UPGRADES

CIVIL
SITE PLAN & DETAILS




CBCL No 142493.00	Contract No -	Date APR 2015	Scale AS NOTED
----------------------	------------------	------------------	-------------------


Designed JAB	Drawn BWM
Checked JAB	Approved JAB
Sheet No 1 of 1	Drawing No C01

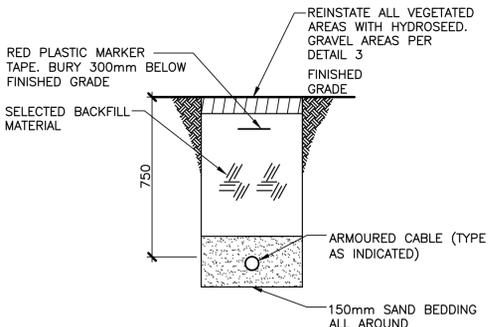

1 DETAIL—GENERAL SERVICES ELECTRICAL
N.T.S.

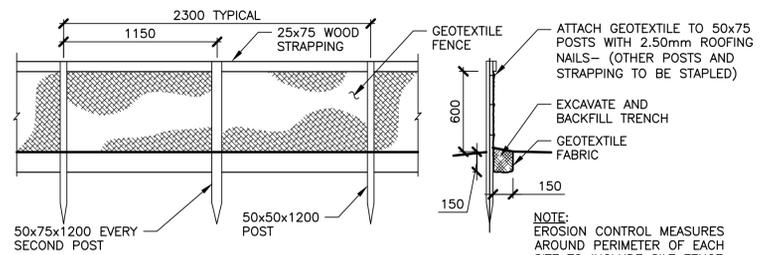

2 DETAIL—SEDIMENT CONTROL FENCE
1:25

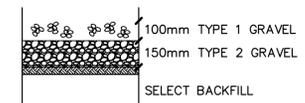

3 DETAIL—GRAVEL REINSTATEMENT
NTS

NOTES:
1. AREAS TO BE BACKFILLED WITH NATIVE MATERIAL AND COMPACTED TO 95% STANDARD PROCTOR.

DRAWING NAME: K:\PROJECTS\142493.00 BROAD COVE CAMPGROUND WATER SUPPLY\30 CAD\01 CIVIL\DESIGN\142493.00_C01_TENDERS.DWG DATE: 2015-05-15 3:10:50 PM CAD: JAB/JAB/JAB