



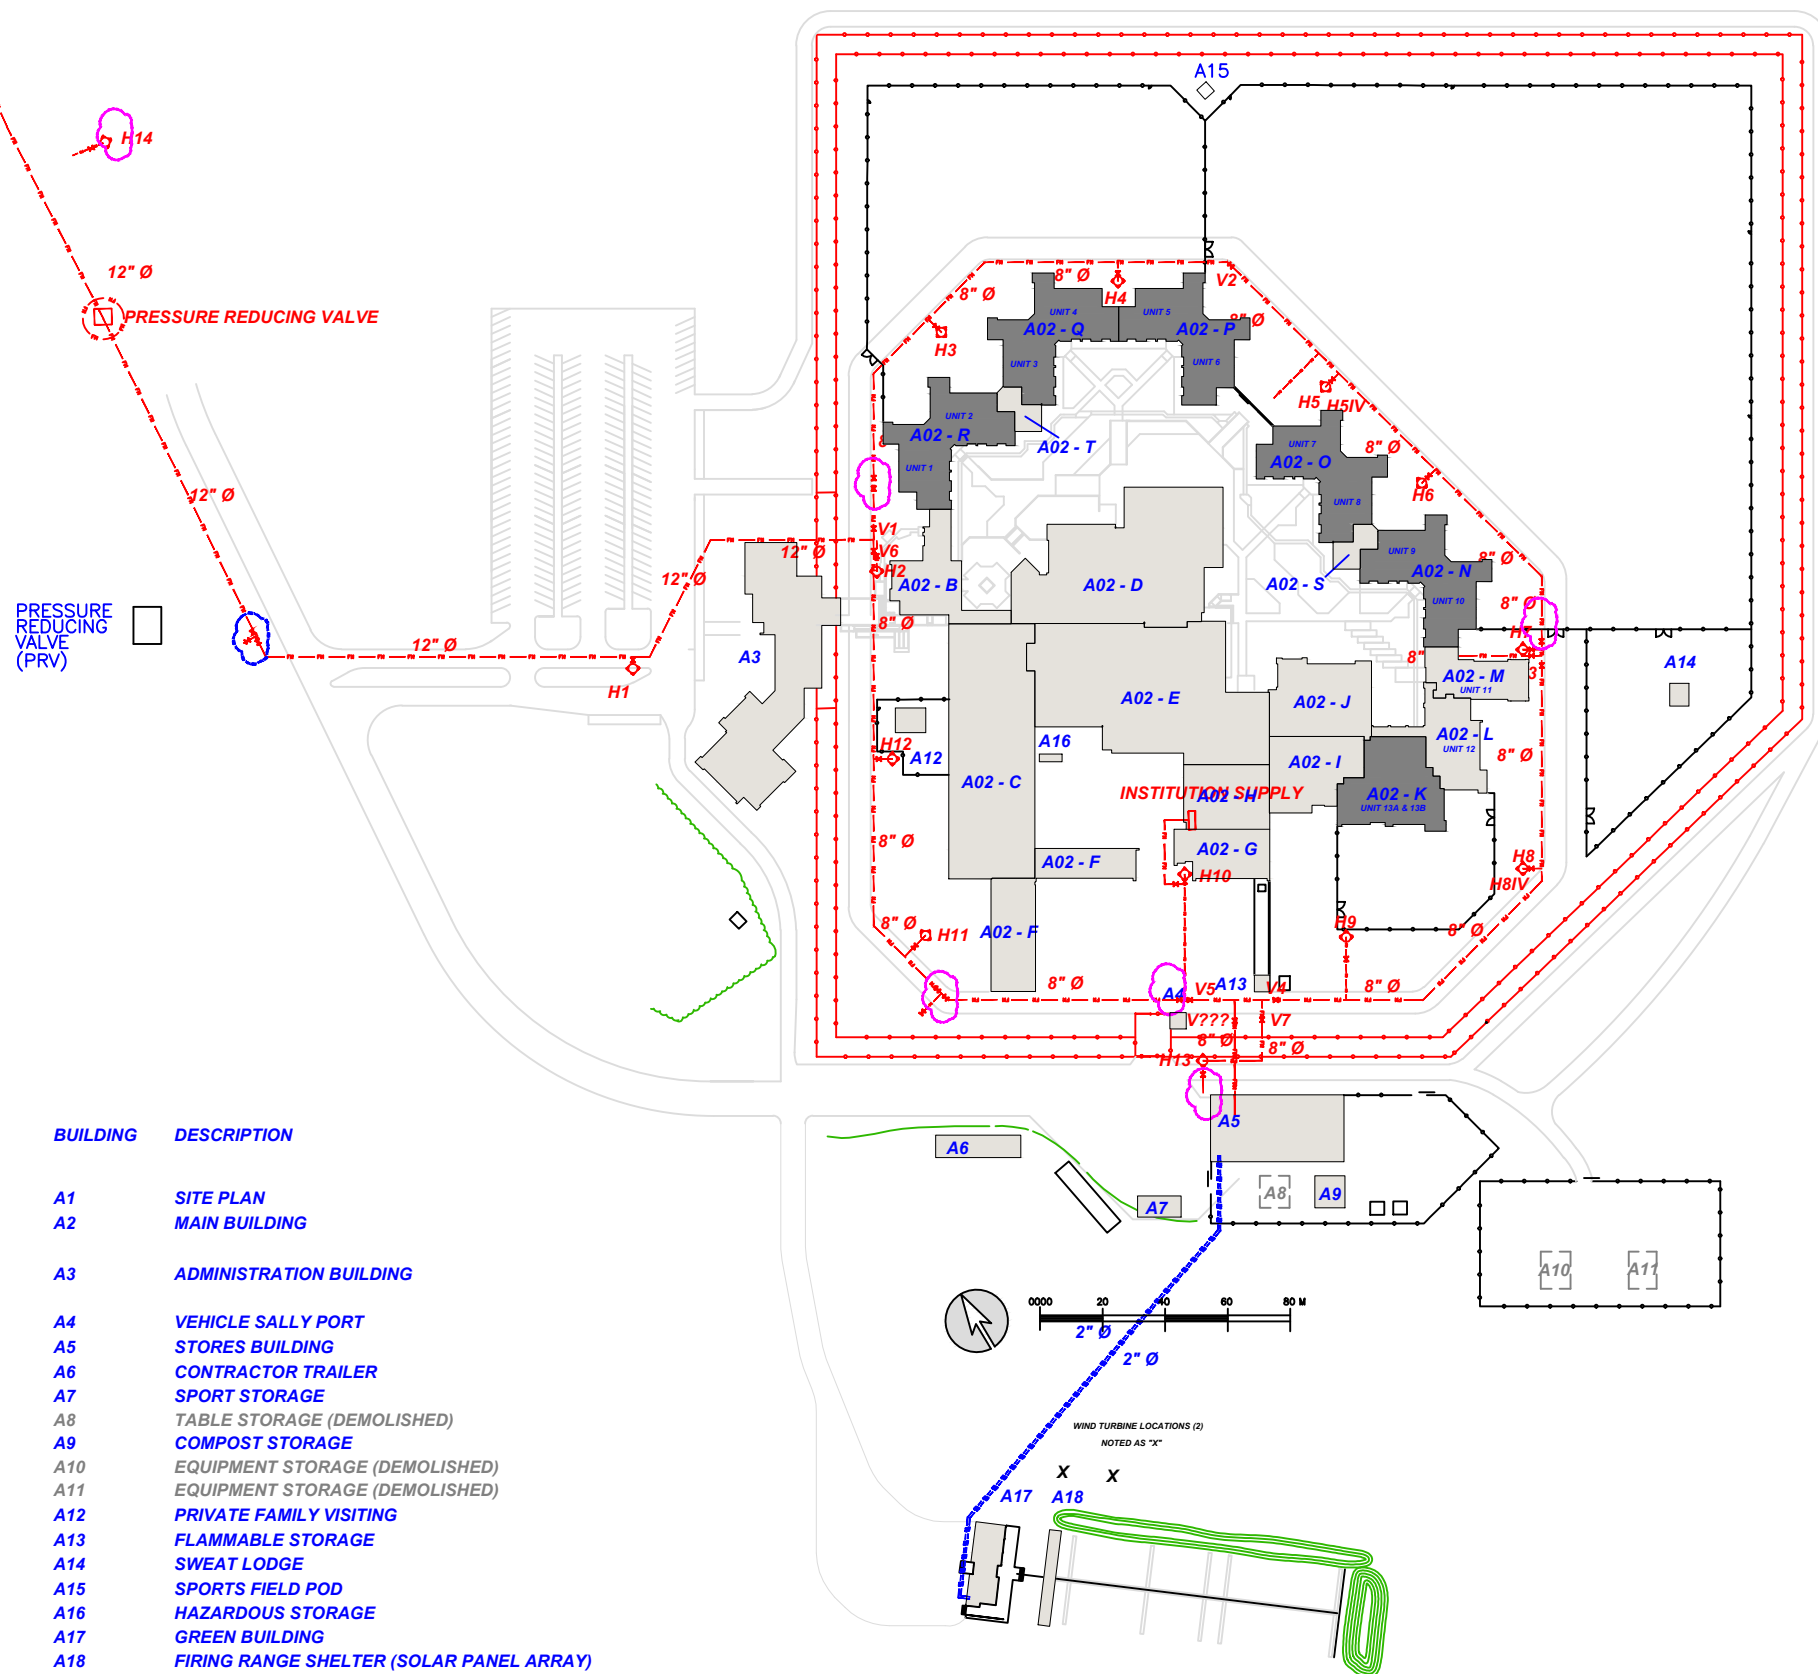

OVERALL SITE PLAN



| BUILDING | DESCRIPTION |
|----------|--|
| A1 | SITE PLAN |
| A2 | MAIN BUILDING |
| A3 | ADMINISTRATION BUILDING |
| A4 | VEHICLE SALLY PORT |
| A5 | STORES BUILDING |
| A6 | CONTRACTOR TRAILER |
| A7 | SPORT STORAGE |
| A8 | TABLE STORAGE (DEMOLISHED) |
| A9 | COMPOST STORAGE |
| A10 | EQUIPMENT STORAGE (DEMOLISHED) |
| A11 | EQUIPMENT STORAGE (DEMOLISHED) |
| A12 | PRIVATE FAMILY VISITING |
| A13 | FLAMMABLE STORAGE |
| A14 | SWEAT LODGE |
| A15 | SPORTS FIELD POD |
| A16 | HAZARDOUS STORAGE |
| A17 | GREEN BUILDING |
| A18 | FIRING RANGE SHELTER (SOLAR PANEL ARRAY) |

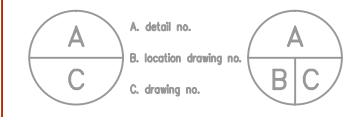

INSTITUTION
GRANDE CACHE INSTITUTION
GRANDE CACHE, AB

DESCRIPTION
OVERALL SITE PLAN

SCALE 1:2500

LAST UPDATE
SEPTEMBER 17 2013