

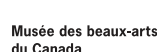


# 900 x 900 mm Standard Case Details


**DRAFT**

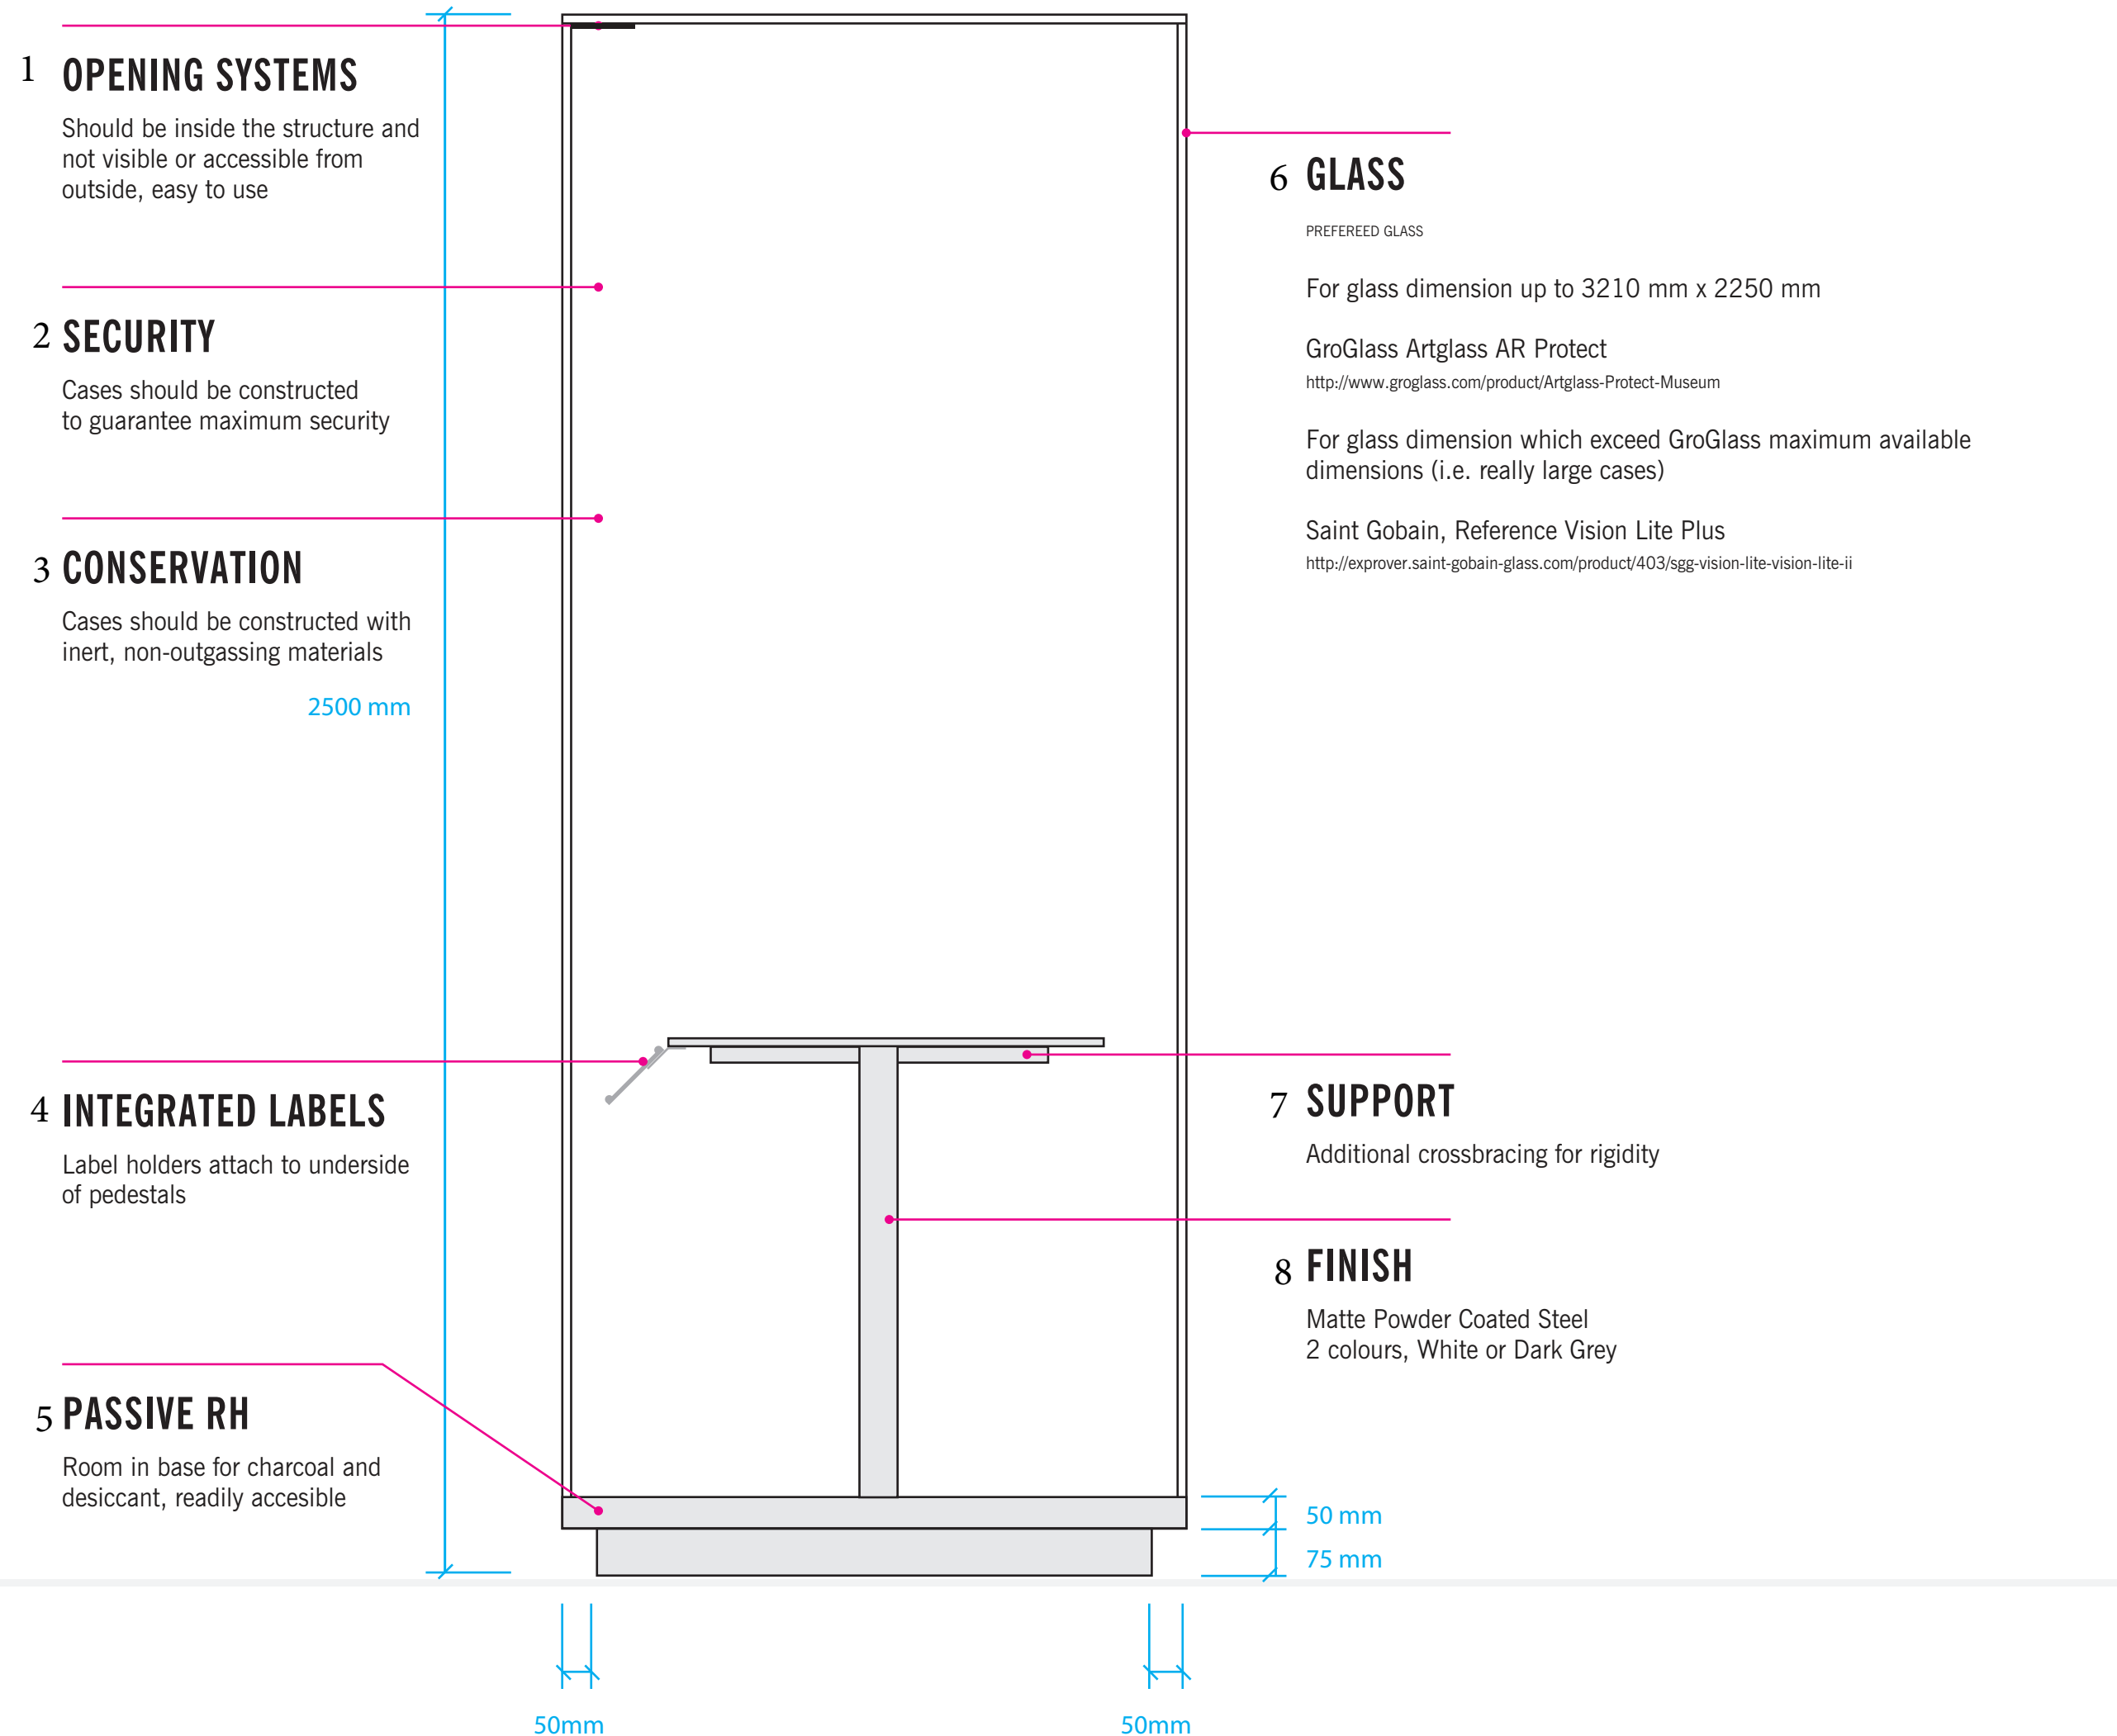

DRAWING TITLE Standard Case Details	
PROJECT CDN 2017	
LOCATION Various	
SCALE 1:10	DATE Dec 18/2015
DRAFTED BY David Bosschaart	
 National Gallery of Canada  Musée des beaux-arts du Canada	

# 1500 mm x 600 mm Glass Box Display Case with Lighting Canopy

**DRAFT**

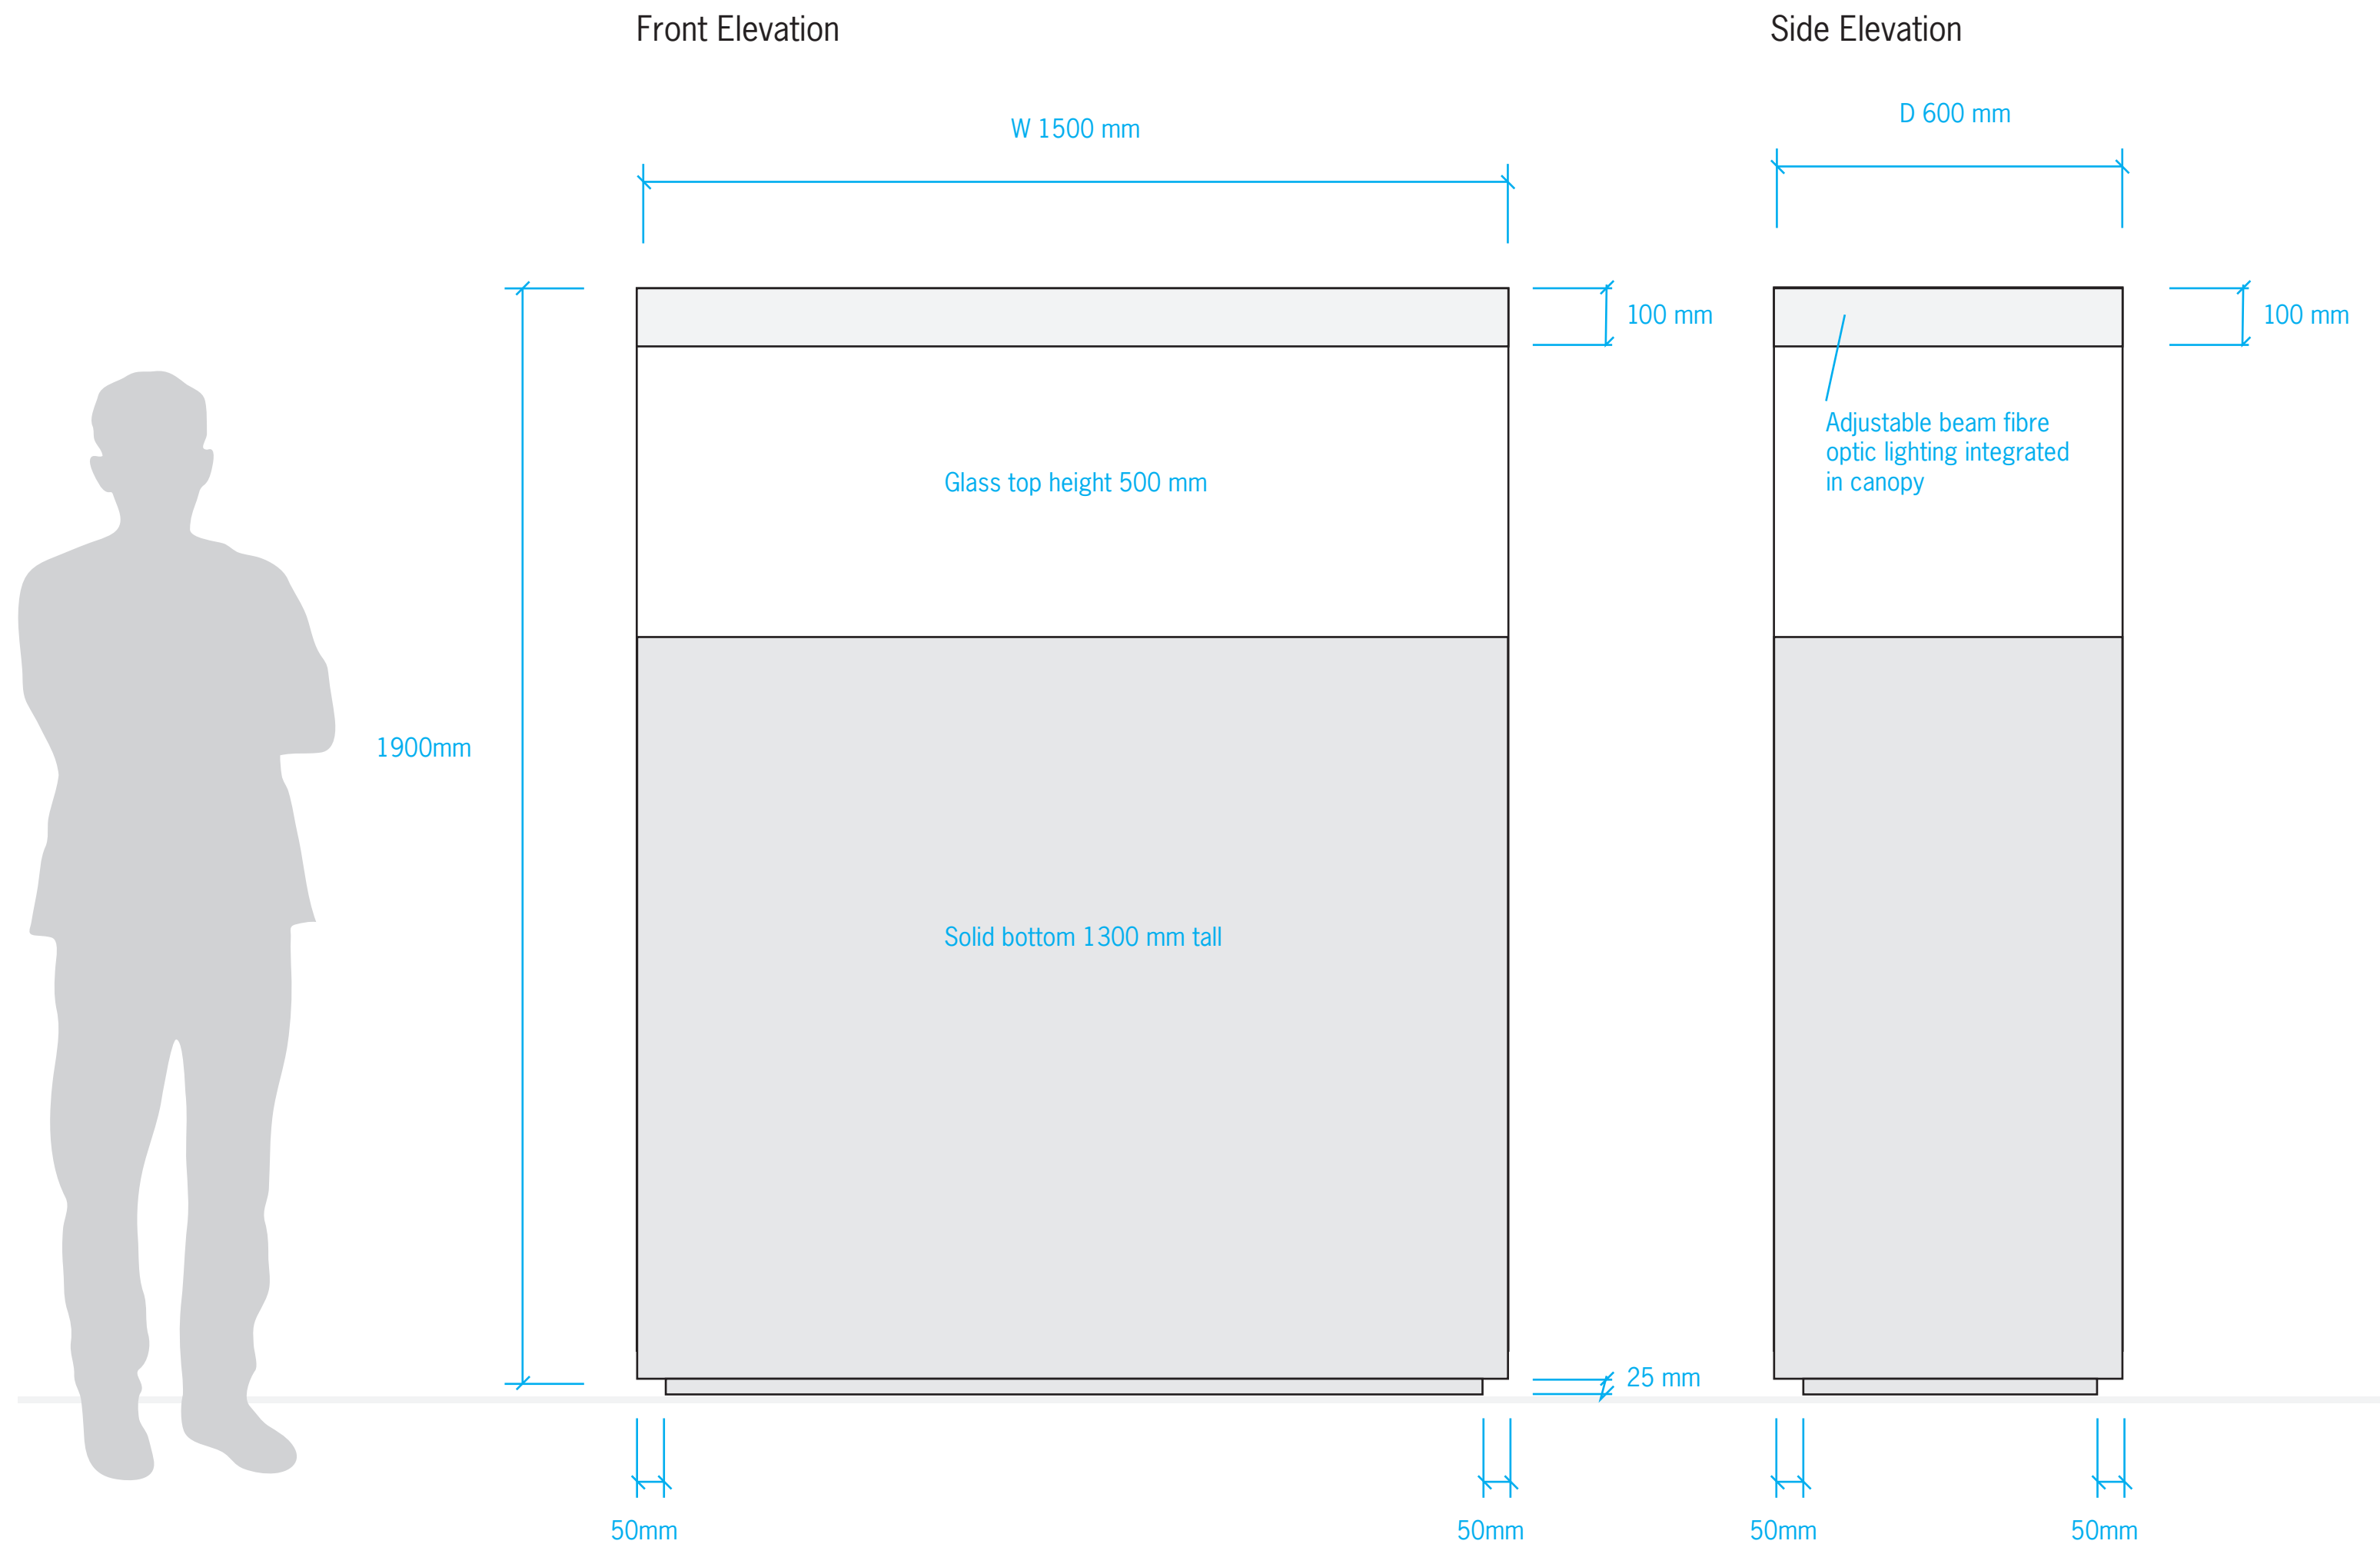

## DETAILS

CASE TYPE  
Glass Box Display Case with Lighting Canopy


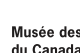
DIMENSIONS  
Height: 1900 mm  
Width: 1500 mm  
Depth: 600 mm

DISPLAY SURFACE HEIGHT  
1300 mm

ACCESSIBILITY  
To Be Determined



FINISH  
Matte Powder Coated Steel

**QUANTITY: 2**

DRAWING TITLE 1500 x 600 Case	
PROJECT CDN 2017	
LOCATION A100	
SCALE 1:10	DATE Dec 17/2015
DRAFTED BY David Bosschaart	
<b>DRAWING 01</b>	
 National Gallery of Canada  Musée des beaux-arts du Canada	

# 1500 mm x 800 mm Table Display Case

**DRAFT**

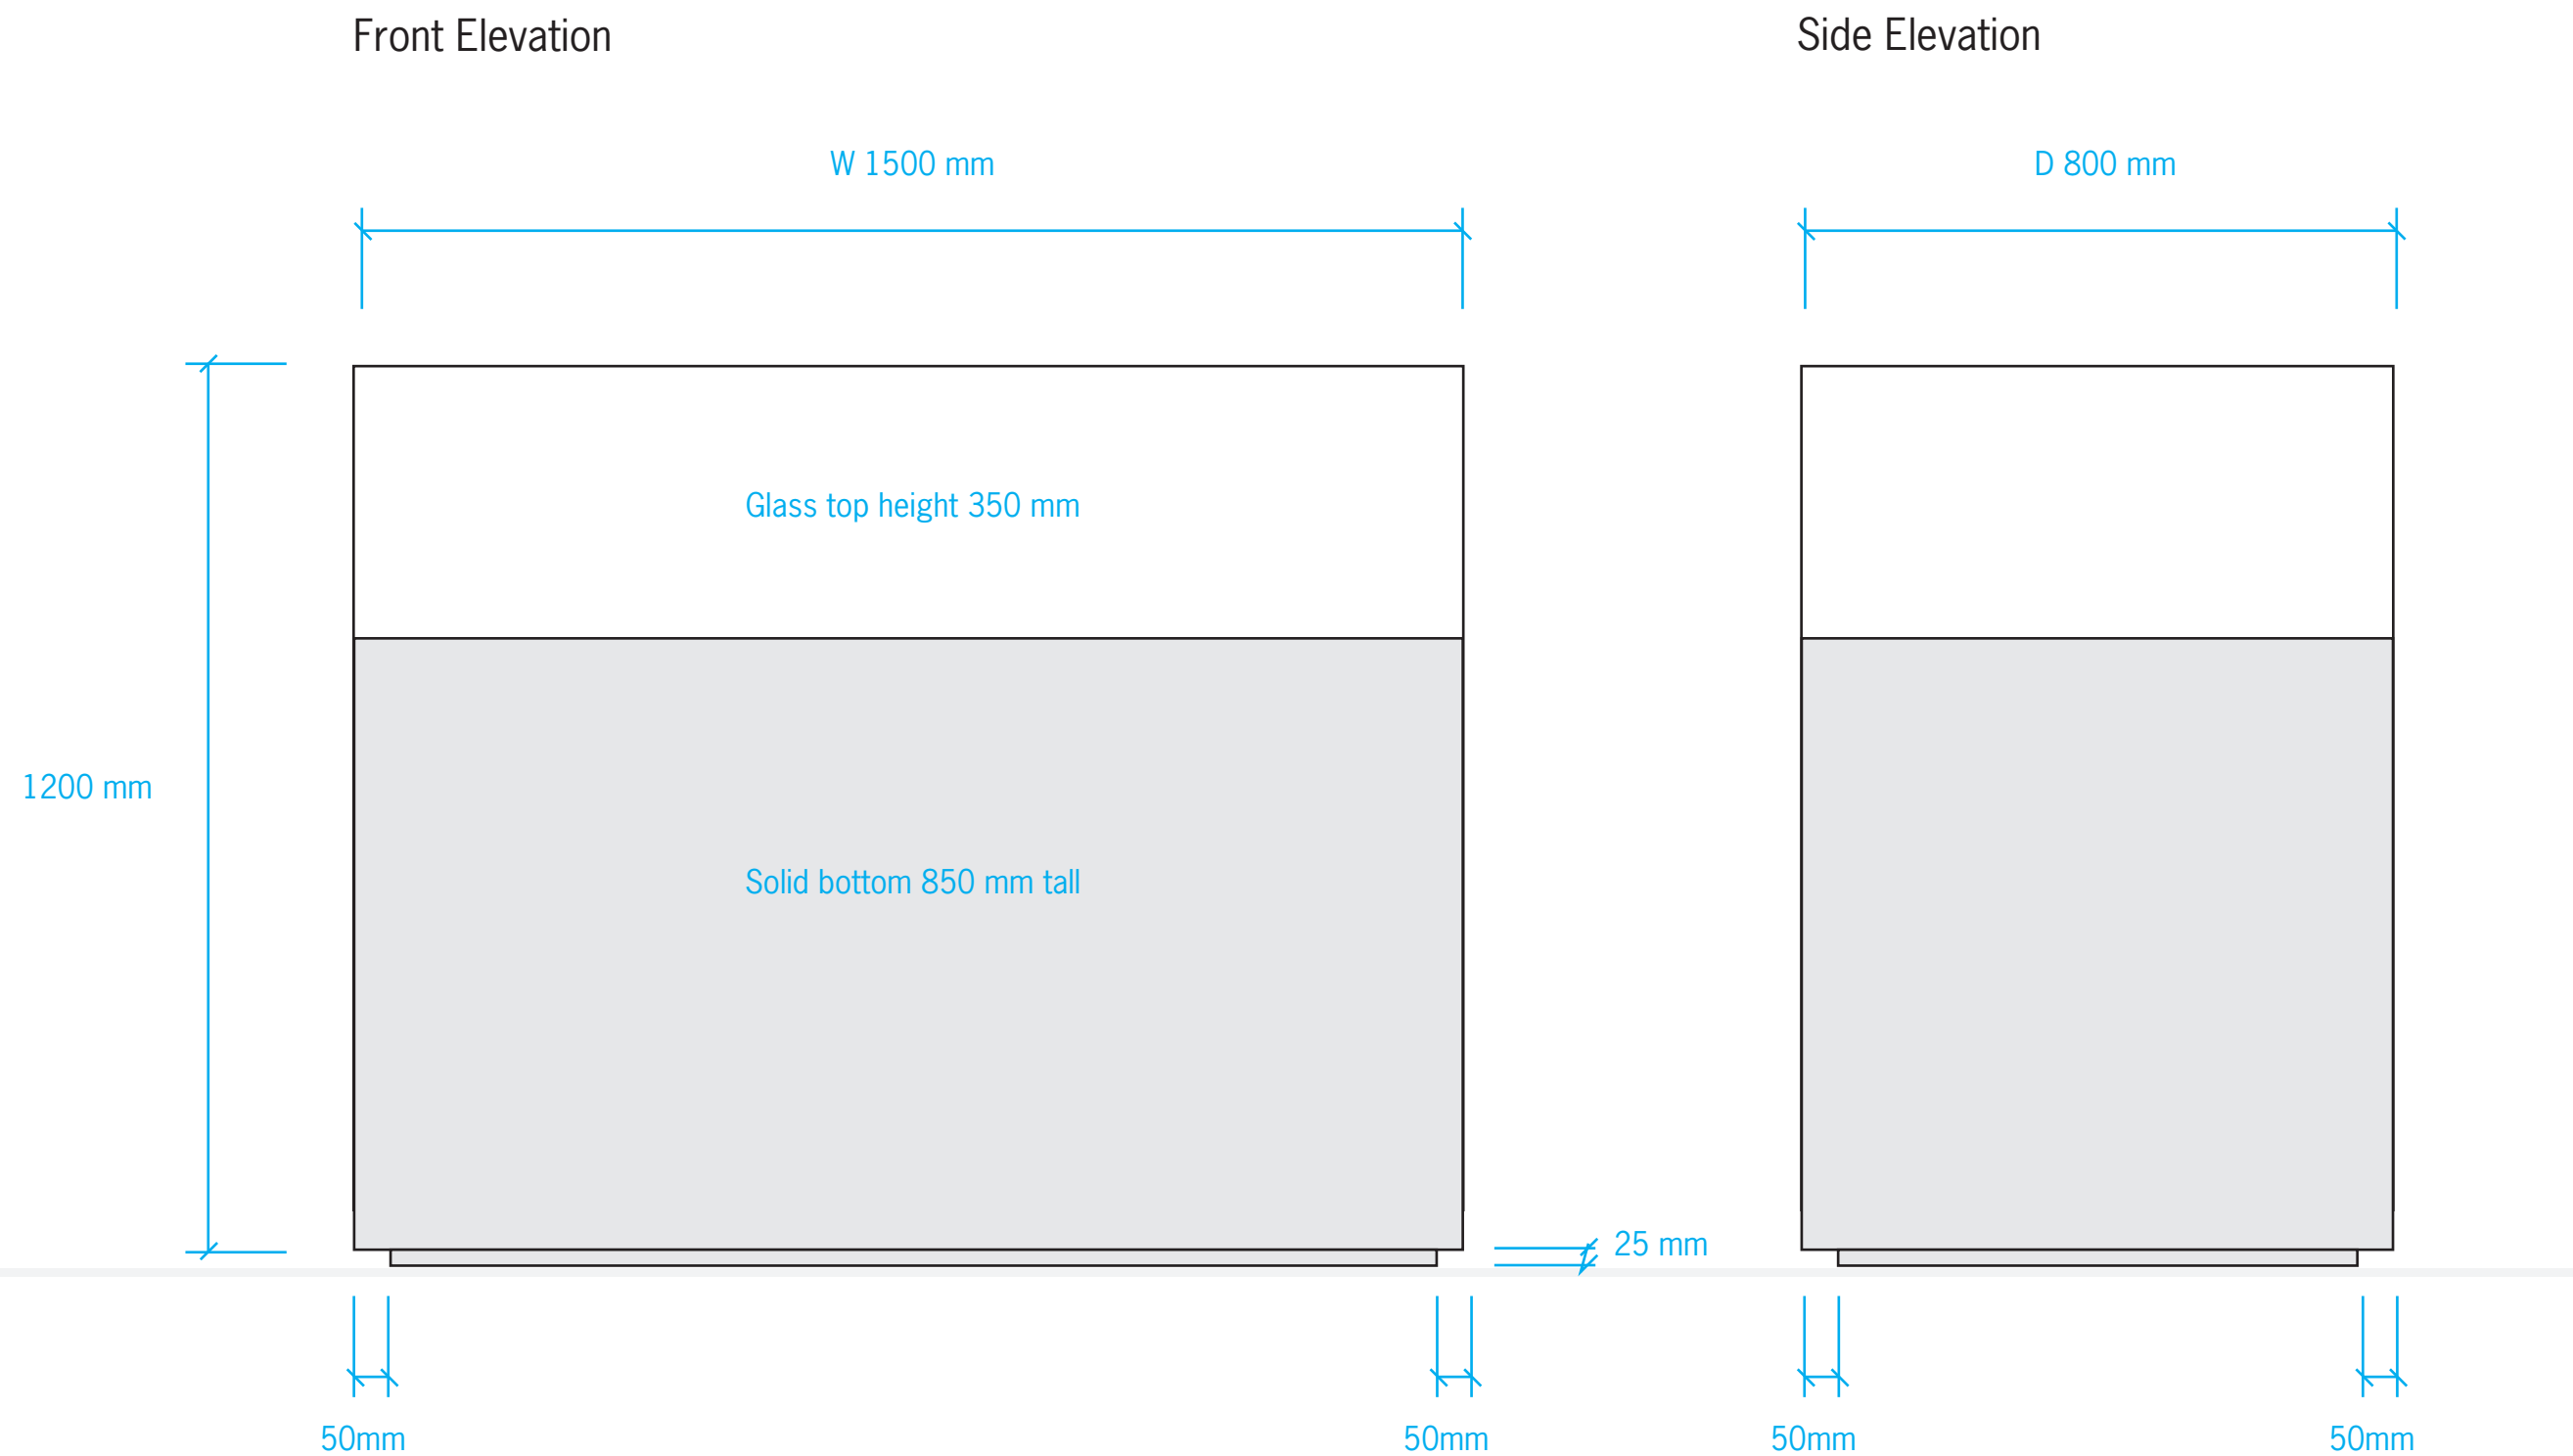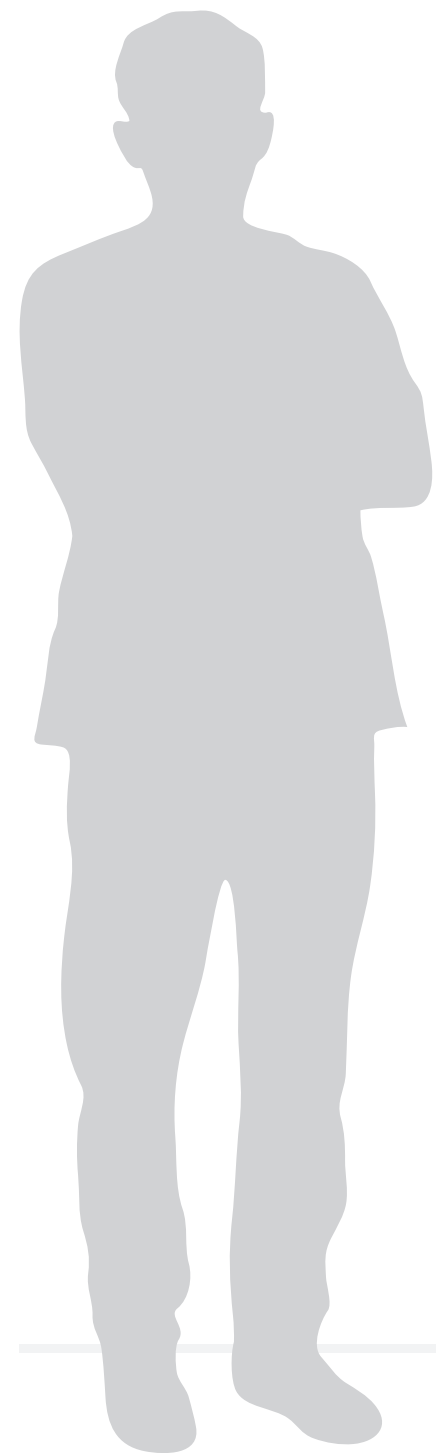

## DETAILS

CASE TYPE  
Solid Bottom  
Table Display Case


DIMENSIONS  
Height: 1200 mm  
Width: 1500 mm  
Depth: 800 mm

DISPLAY SURFACE HEIGHT  
850 mm

ACCESSIBILITY  
Vertical lift  
or Hinge along width


FINISH  
Matte Powder Coated Steel

**QUANTITY: 2**

DRAWING TITLE 1500 x 800 Case	
PROJECT CDN 2017	
LOCATION A100	
SCALE 1:10	DATE Dec 17/2015
DRAFTED BY David Bosschaart	
<b>DRAWING 02</b>	
 National Gallery of Canada Musée des beaux-arts du Canada	

# 900 x 900 mm Display Case with Door Opening

**DRAFT**

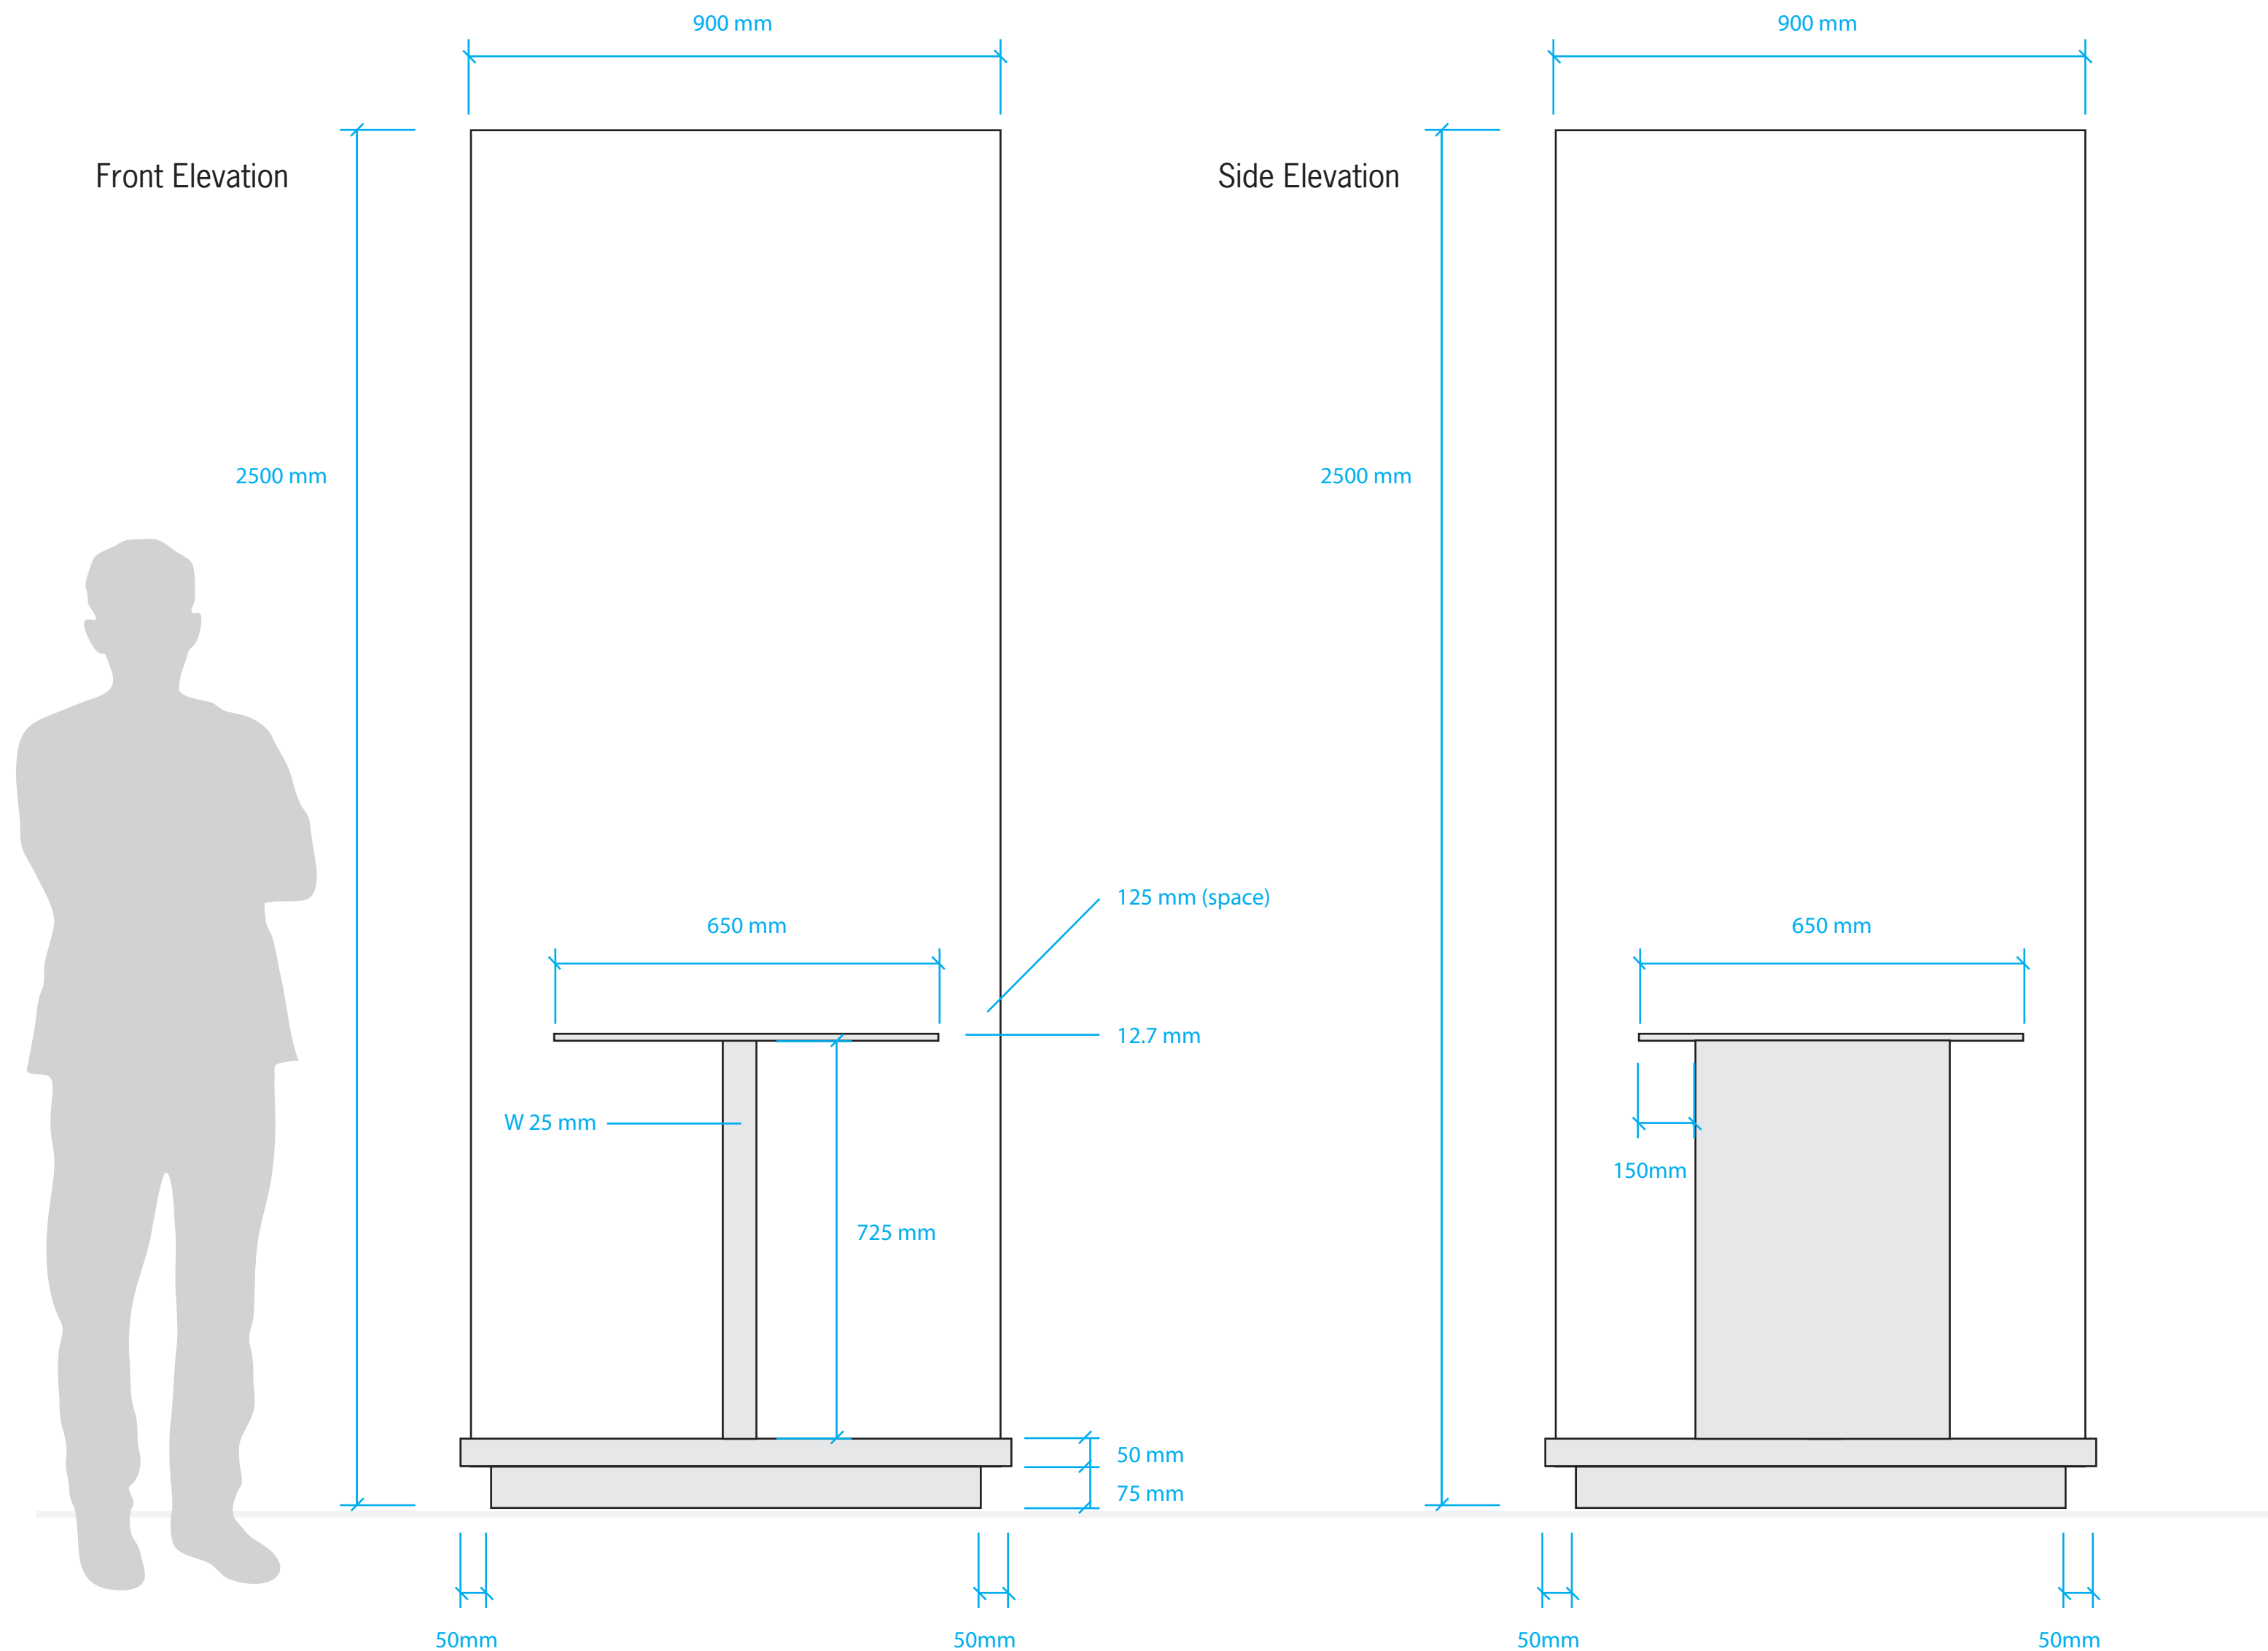

## DETAILS

CASE TYPE  
Display Case  
with Door Opening


DIMENSIONS  
Height: 2500 mm  
Width: 900 mm  
Depth: 900 mm

DISPLAY SURFACE HEIGHT  
850 mm

ACCESSIBILITY  
Hinged Door

FINISH  
Matte Powder Coated Steel

**QUANTITY: 4**


DRAWING TITLE 900 x 900 Case	
PROJECT CDN 2017	
LOCATION A101, A106, A112	
SCALE 1:10	DATE Dec 17/2015
DRAFTED BY David Bosschaart	
<b>DRAWING 03</b>	
 National Gallery of Canada Musée des beaux-arts du Canada	

# 600 mm x 500 mm Wall Hung Display Case

**DRAFT**

Front Elevation

Side Elevation

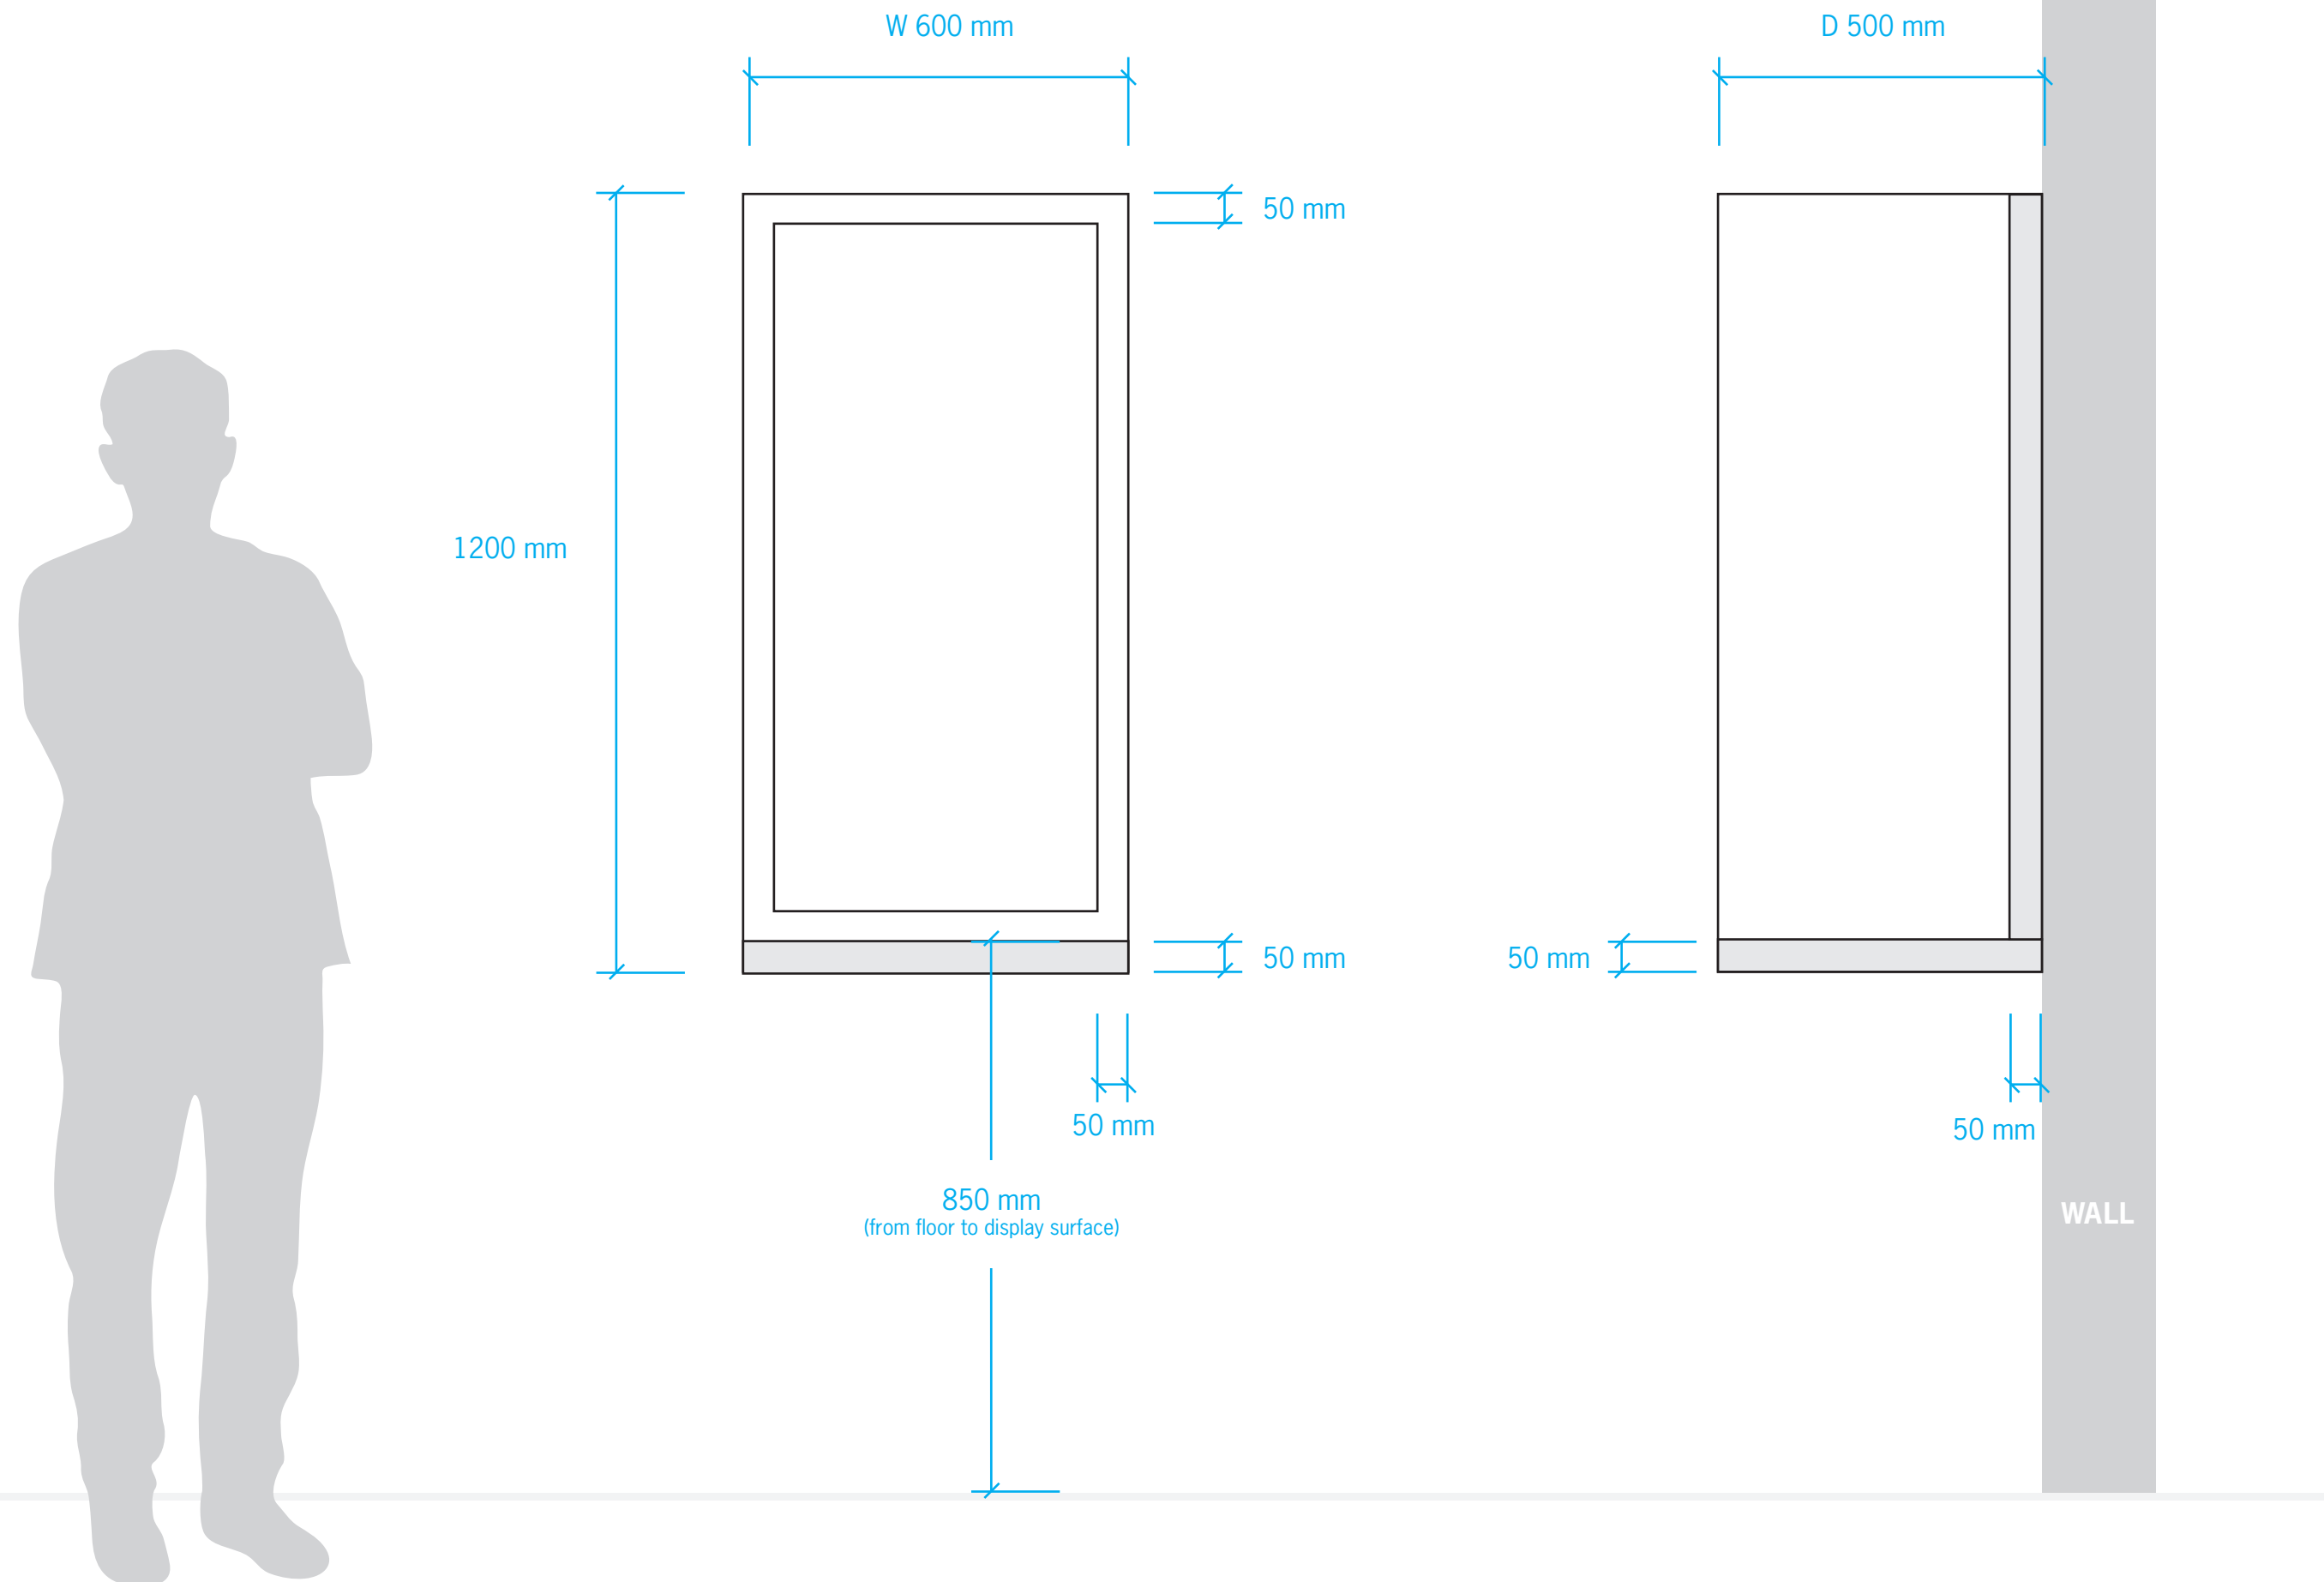

## DETAILS

CASE TYPE  
Wall Hung Display Case


DIMENSIONS  
Height: 1200 mm  
Width: 600 mm  
Depth: 500 mm

DISPLAY SURFACE HEIGHT  
850 mm

ACCESSIBILITY  
Hinged front door


FINISH  
Matte Powder Coated Steel

**QUANTITY: 2**

DRAWING TITLE 600 x 500 Case	
PROJECT CDN 2017	
LOCATION A101	
SCALE 1:10	DATE Dec 18/2015
DRAFTED BY David Bosschaart	
<b>DRAWING 04</b>	
 National Gallery of Canada Musée des beaux-arts du Canada	

# 1000 mm x 300 mm Wall Hung Display Case

**DRAFT**

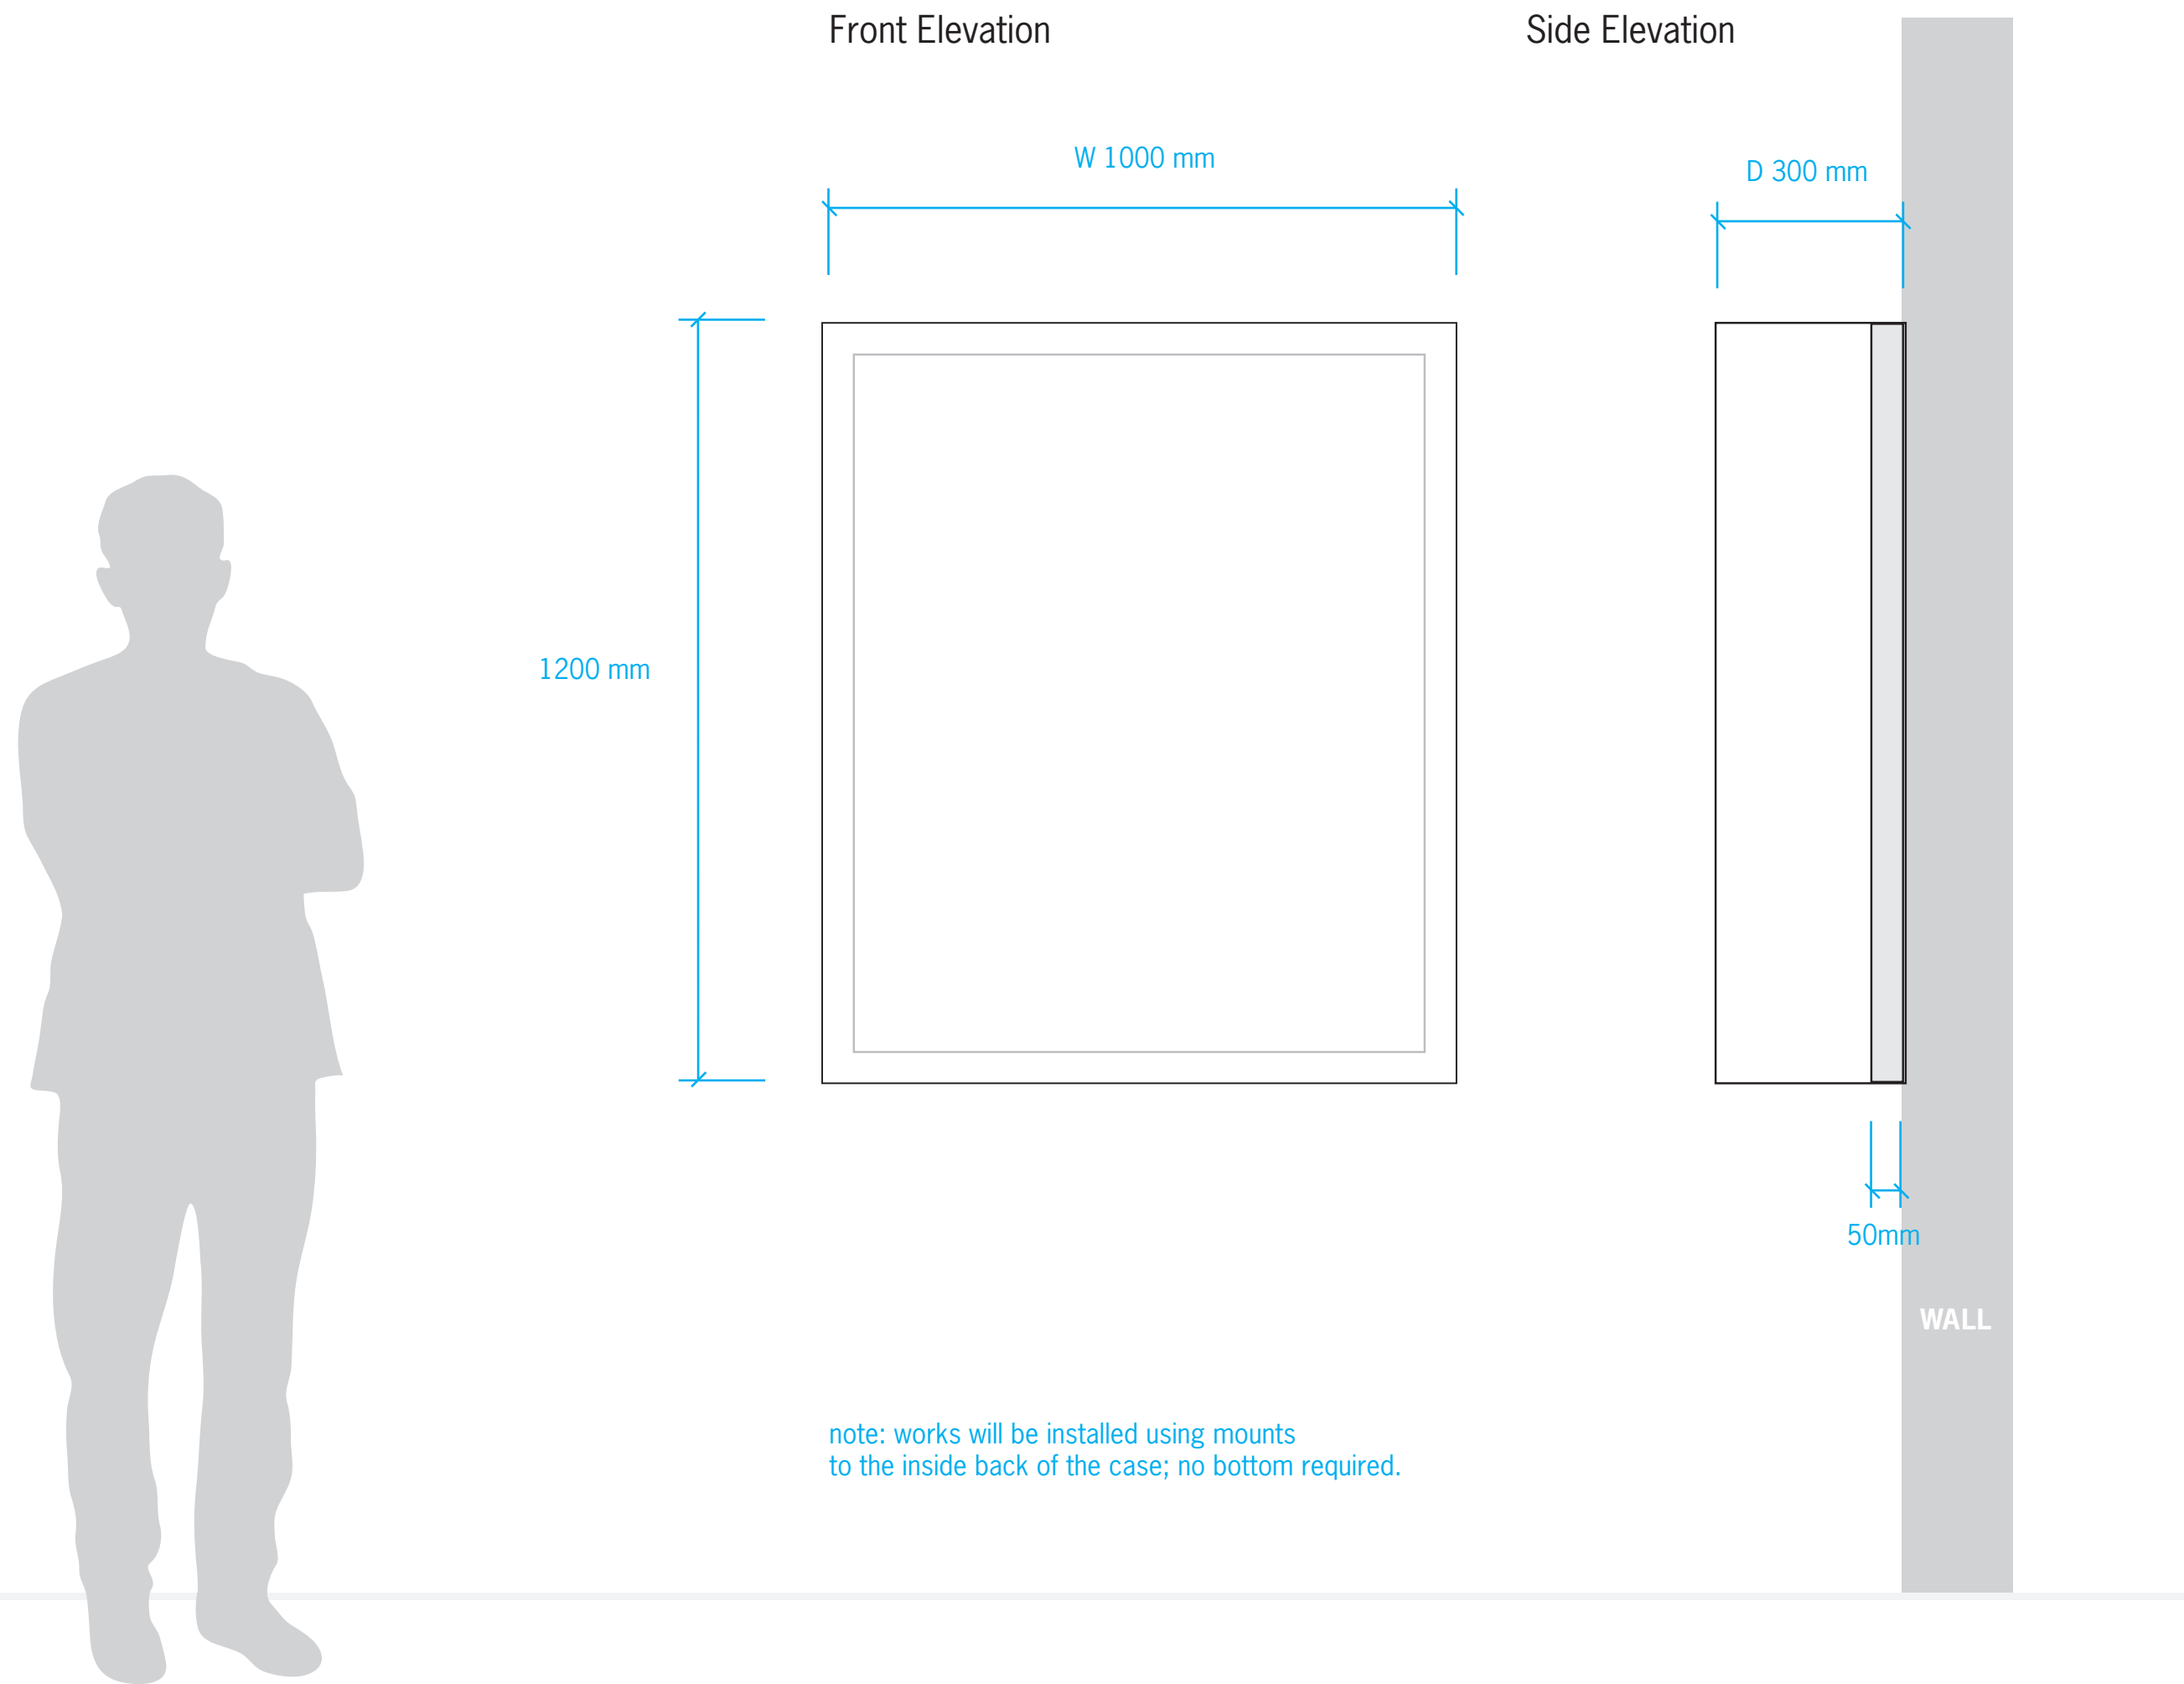

## DETAILS

CASE TYPE  
Wall Hung Display Case


DIMENSIONS  
Height: 1200 mm  
Width: 1000 mm  
Depth: 300 mm

DISPLAY SURFACE HEIGHT  
n/a

ACCESSIBILITY  
To be determined


FINISH  
Matte Powder Coated Steel

**QUANTITY: 2**

DRAWING TITLE 1000 x 300 Case	
PROJECT CDN 2017	
LOCATION A101	
SCALE 1:10	DATE Dec 18/2015
DRAFTED BY David Bosschaart	
<b>DRAWING 05</b>	
 National Gallery of Canada Musée des beaux-arts du Canada	

# 2500 x 900 mm Display Case with Door Opening

**DRAFT**

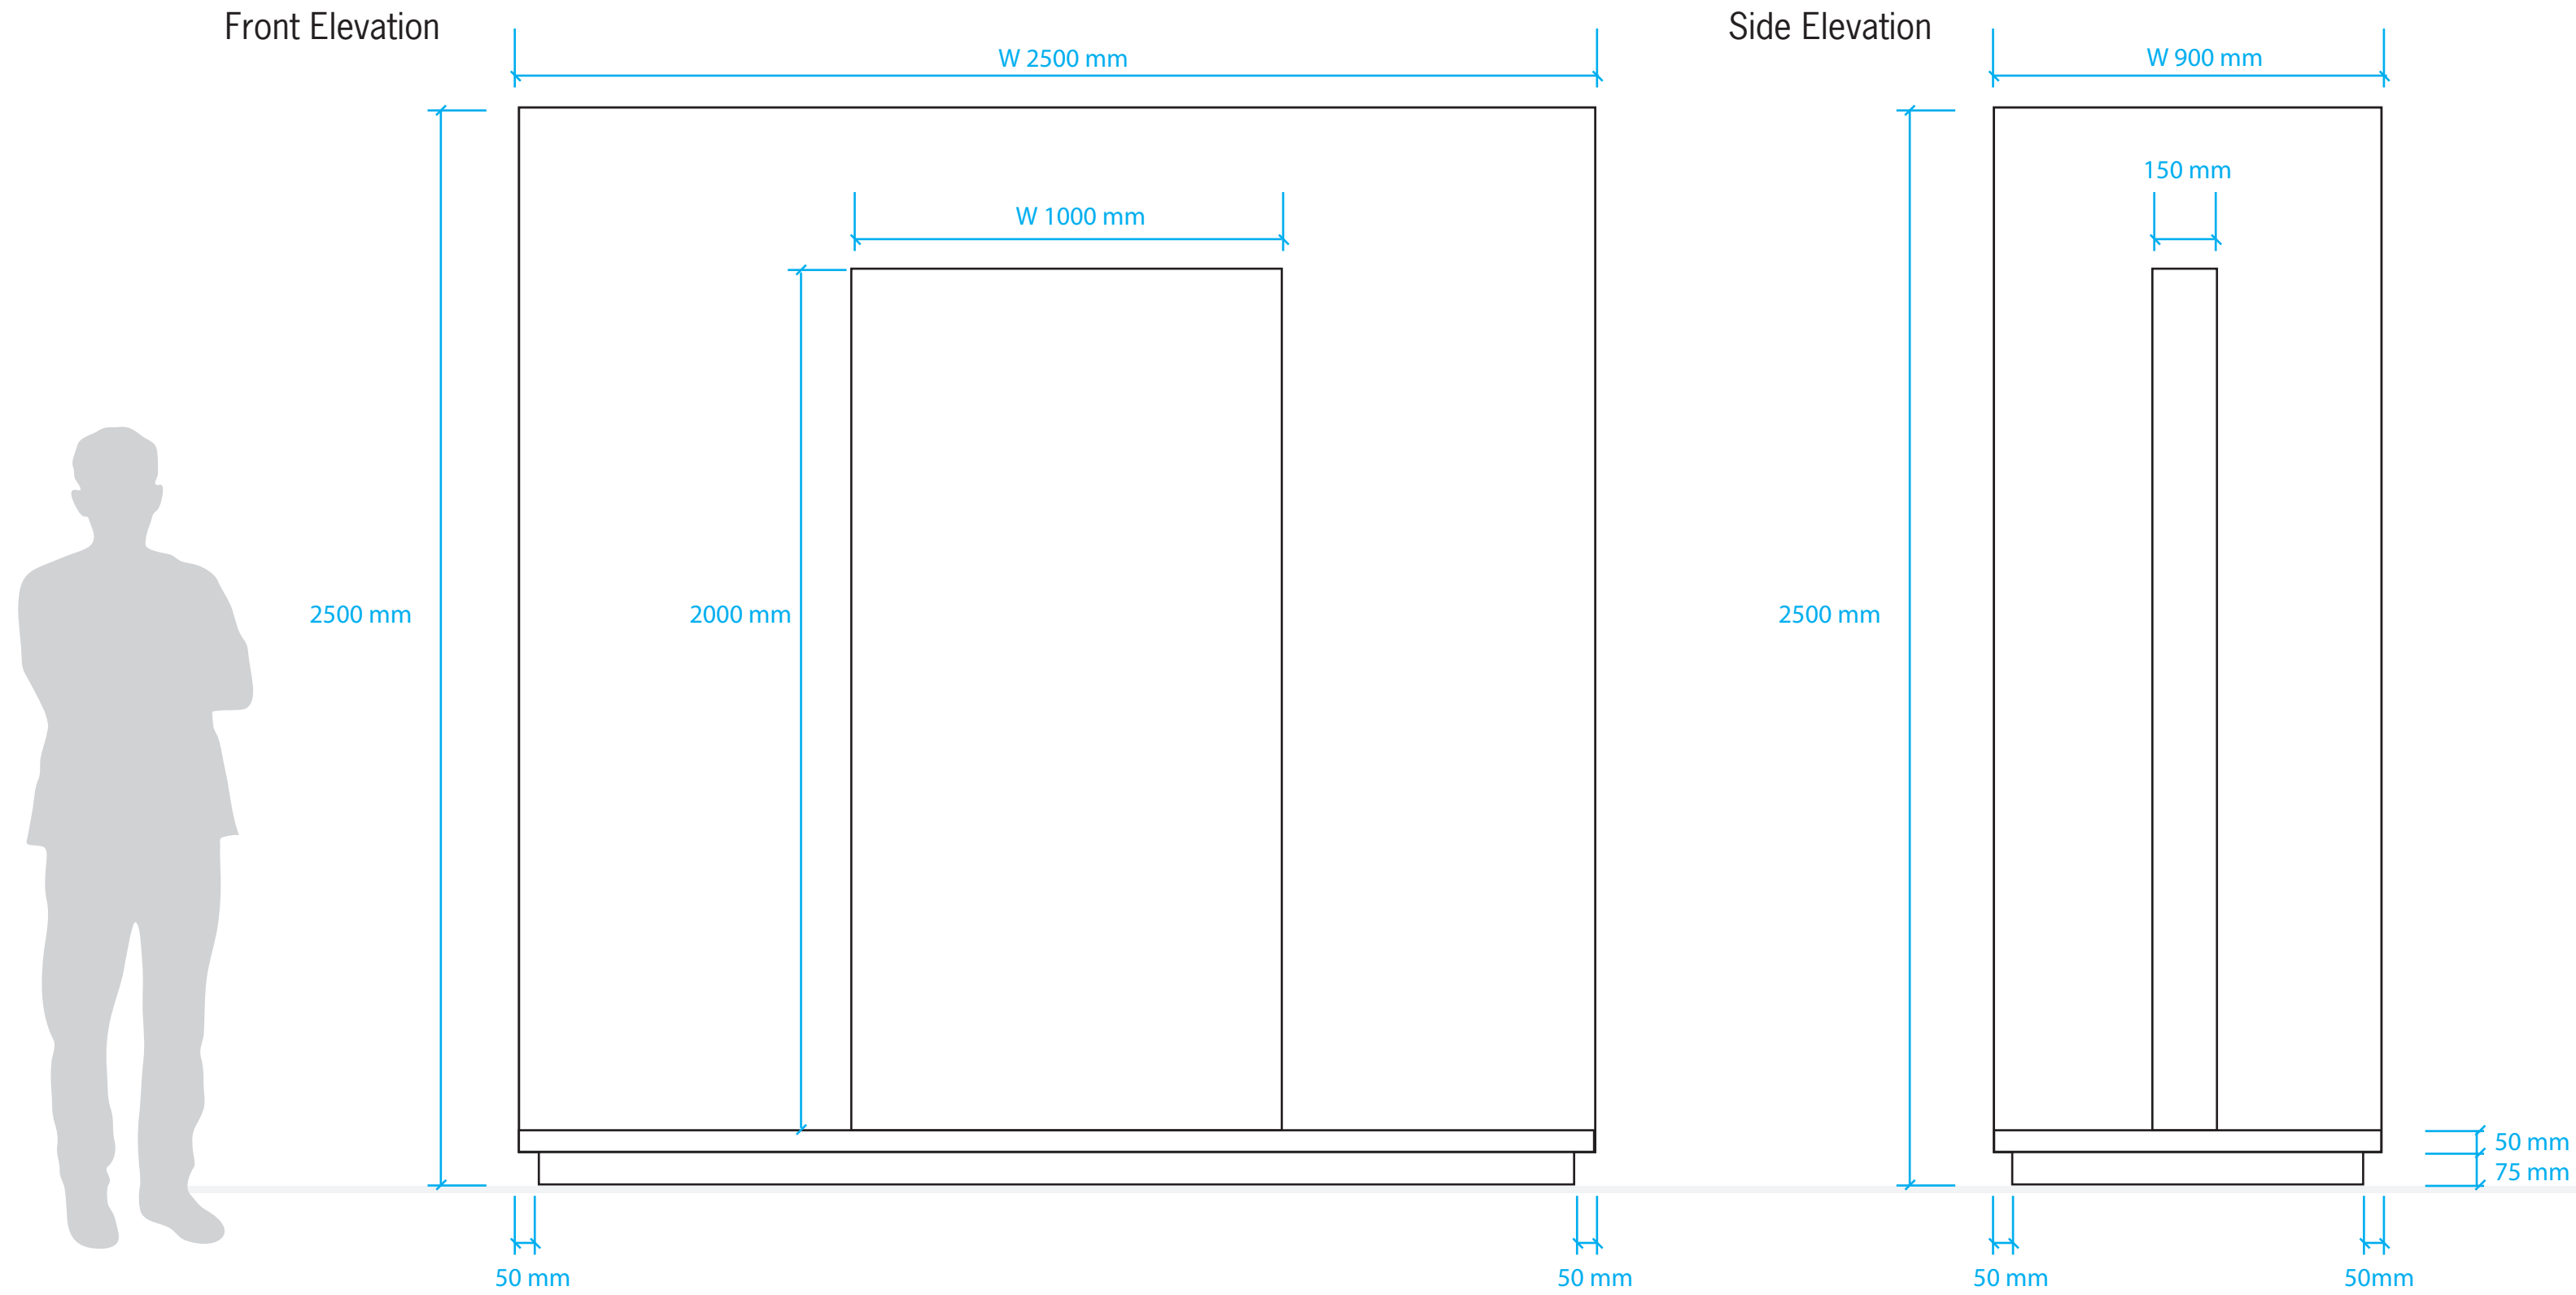

## DETAILS

CASE TYPE  
Display Case  
with Door Opening


DIMENSIONS  
Height: 2500 mm  
Width: 2500 mm  
Depth: 900 mm

DISPLAY SURFACE HEIGHT  
850 mm

ACCESSIBILITY  
Hinged Door

FINISH  
Matte Powder Coated Steel

**QUANTITY: 1**


DRAWING TITLE 2500 x 900 Case	
PROJECT CDN 2017	
LOCATION A102	
SCALE 1:10	DATE Dec 18/2015
DRAFTED BY David Bosschaart	
<b>DRAWING 06</b>	
 National Gallery of Canada Musée des beaux-arts du Canada	

# 2700 x 1500 mm Display Case with Door Opening

**DRAFT**

Front Elevation

Side Elevation

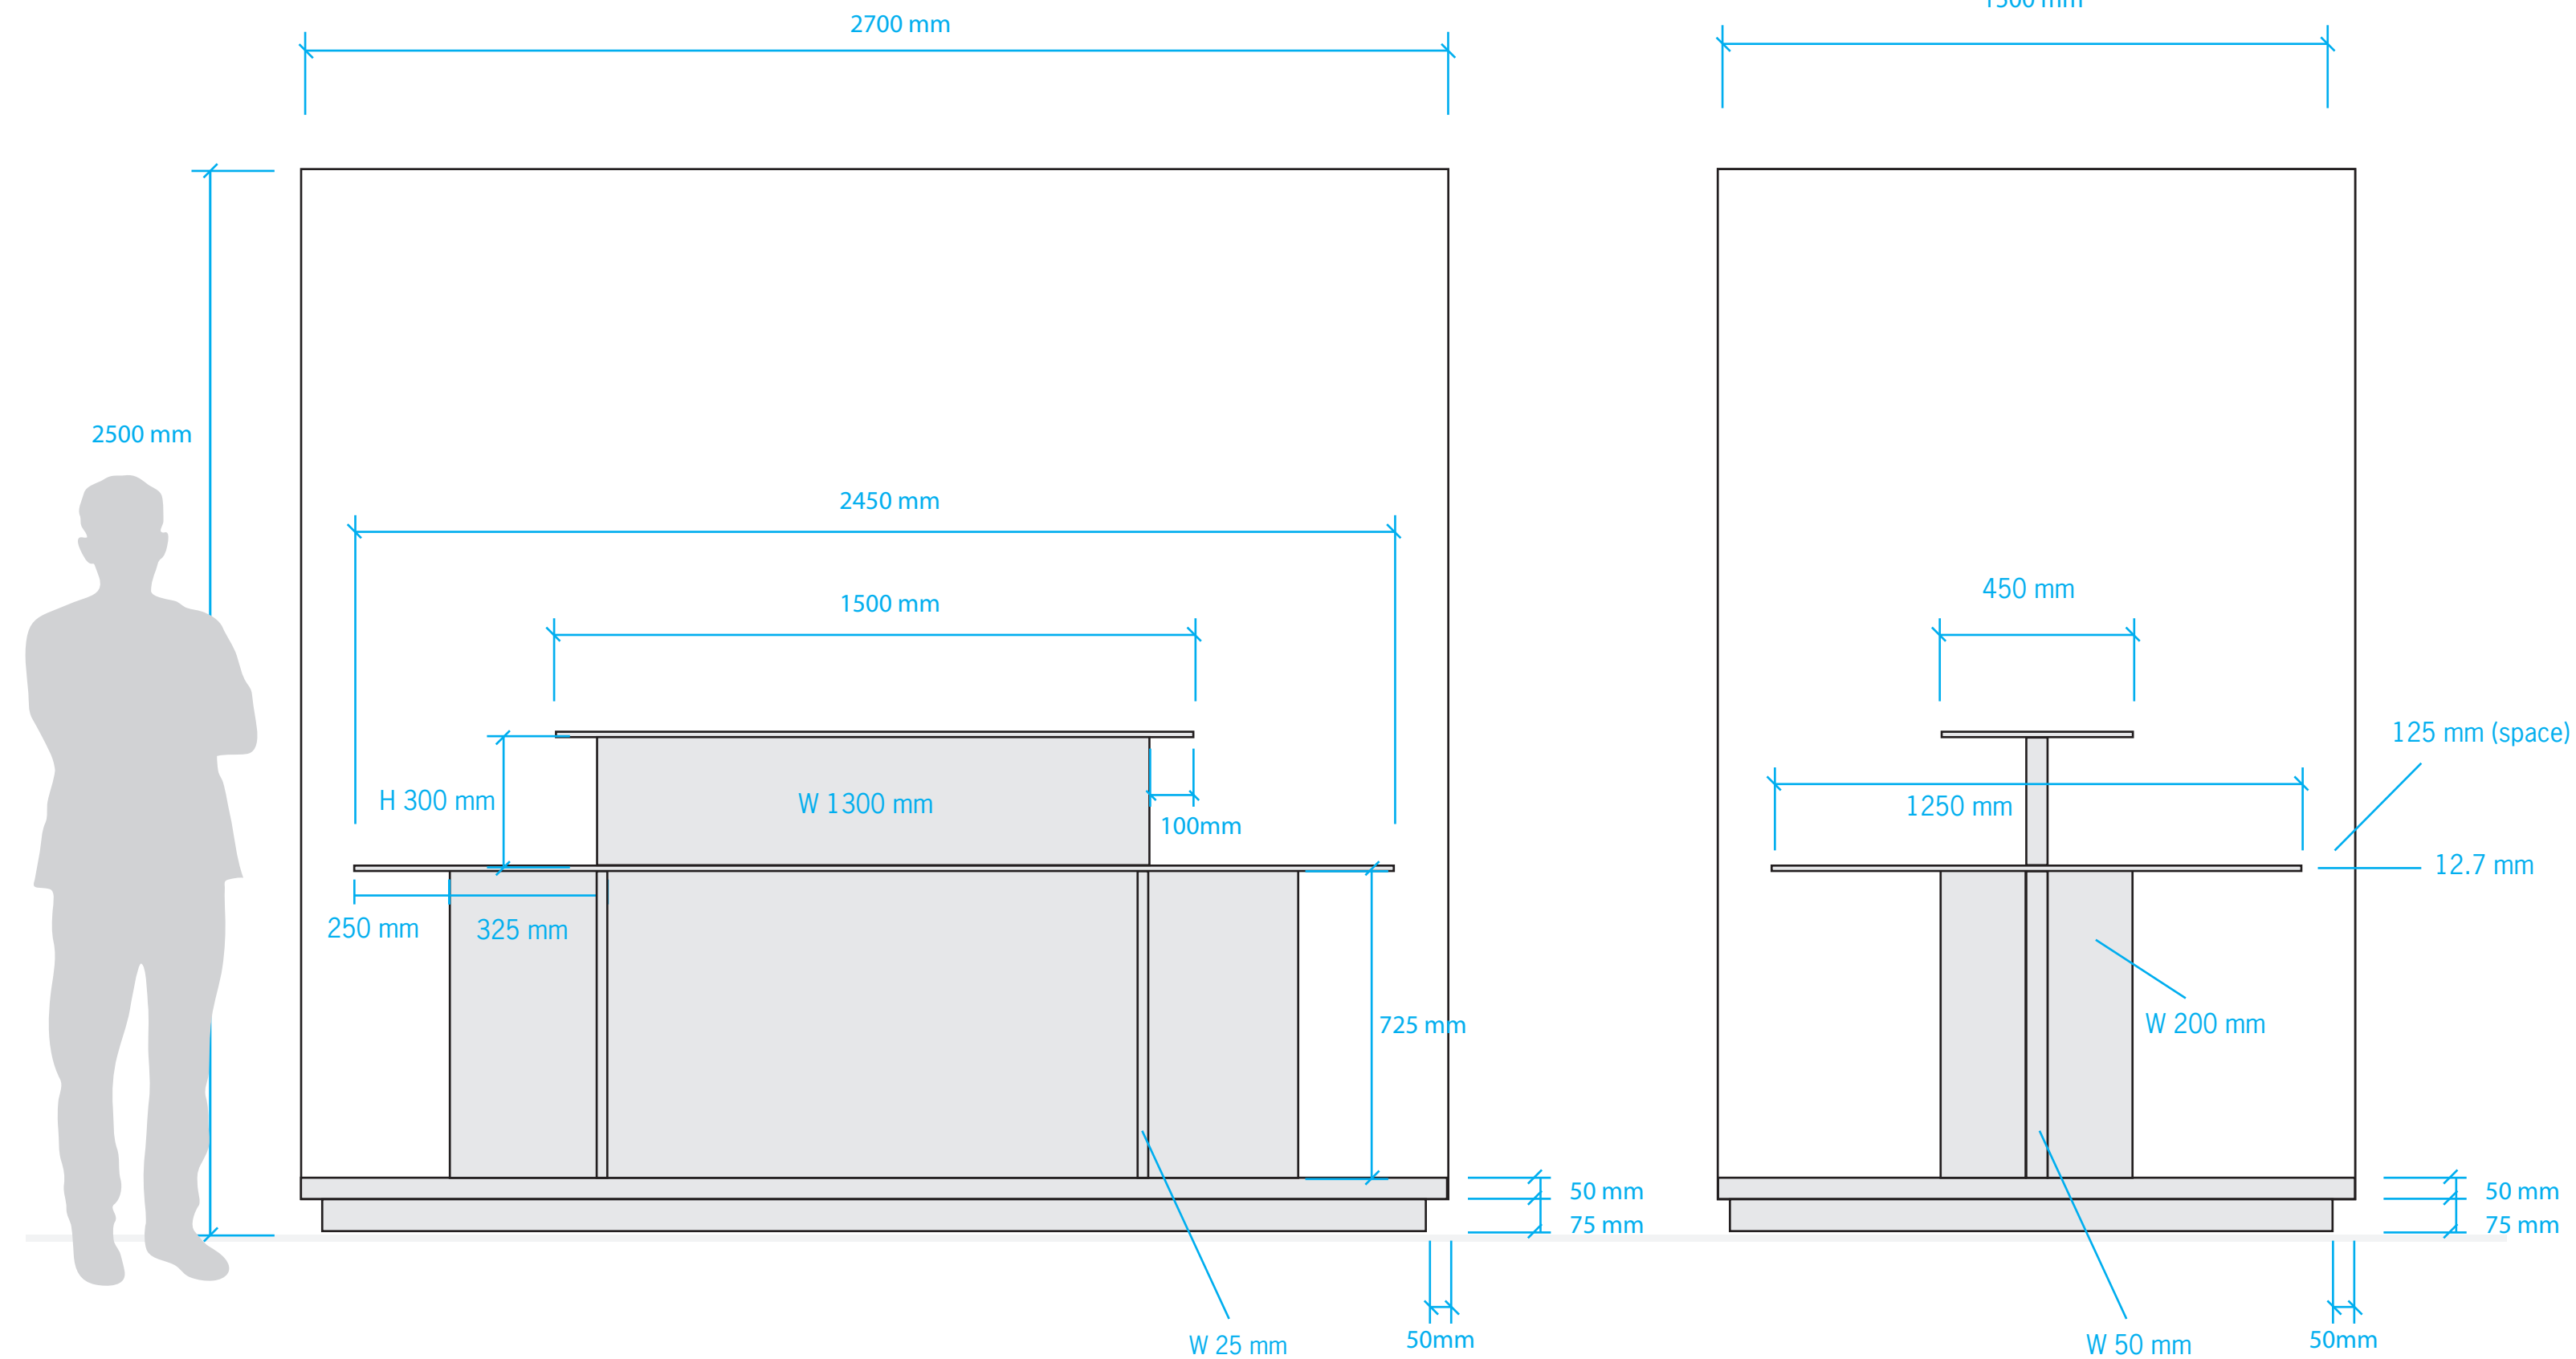

## DETAILS

CASE TYPE  
Display Case  
with Door Opening


DIMENSIONS  
Height: 2500 mm  
Width: 2700 mm  
Depth: 1500 mm

DISPLAY SURFACE HEIGHT  
850 mm

ACCESSIBILITY  
Hinged Door

FINISH  
Matte Powder Coated Steel

**QUANTITY: 1**

DRAWING TITLE 2700 x 1500 Case	
PROJECT CDN 2017	
LOCATION A102	
SCALE 1:10	DATE Dec 17/2015
DRAFTED BY David Bosschaart	
<b>DRAWING 07</b>	
 National Gallery of Canada Musée des beaux-arts du Canada	




# 1500 mm x 700 mm Built-in Wall Display Case

**DRAFT**

Front Elevation

Side Elevation

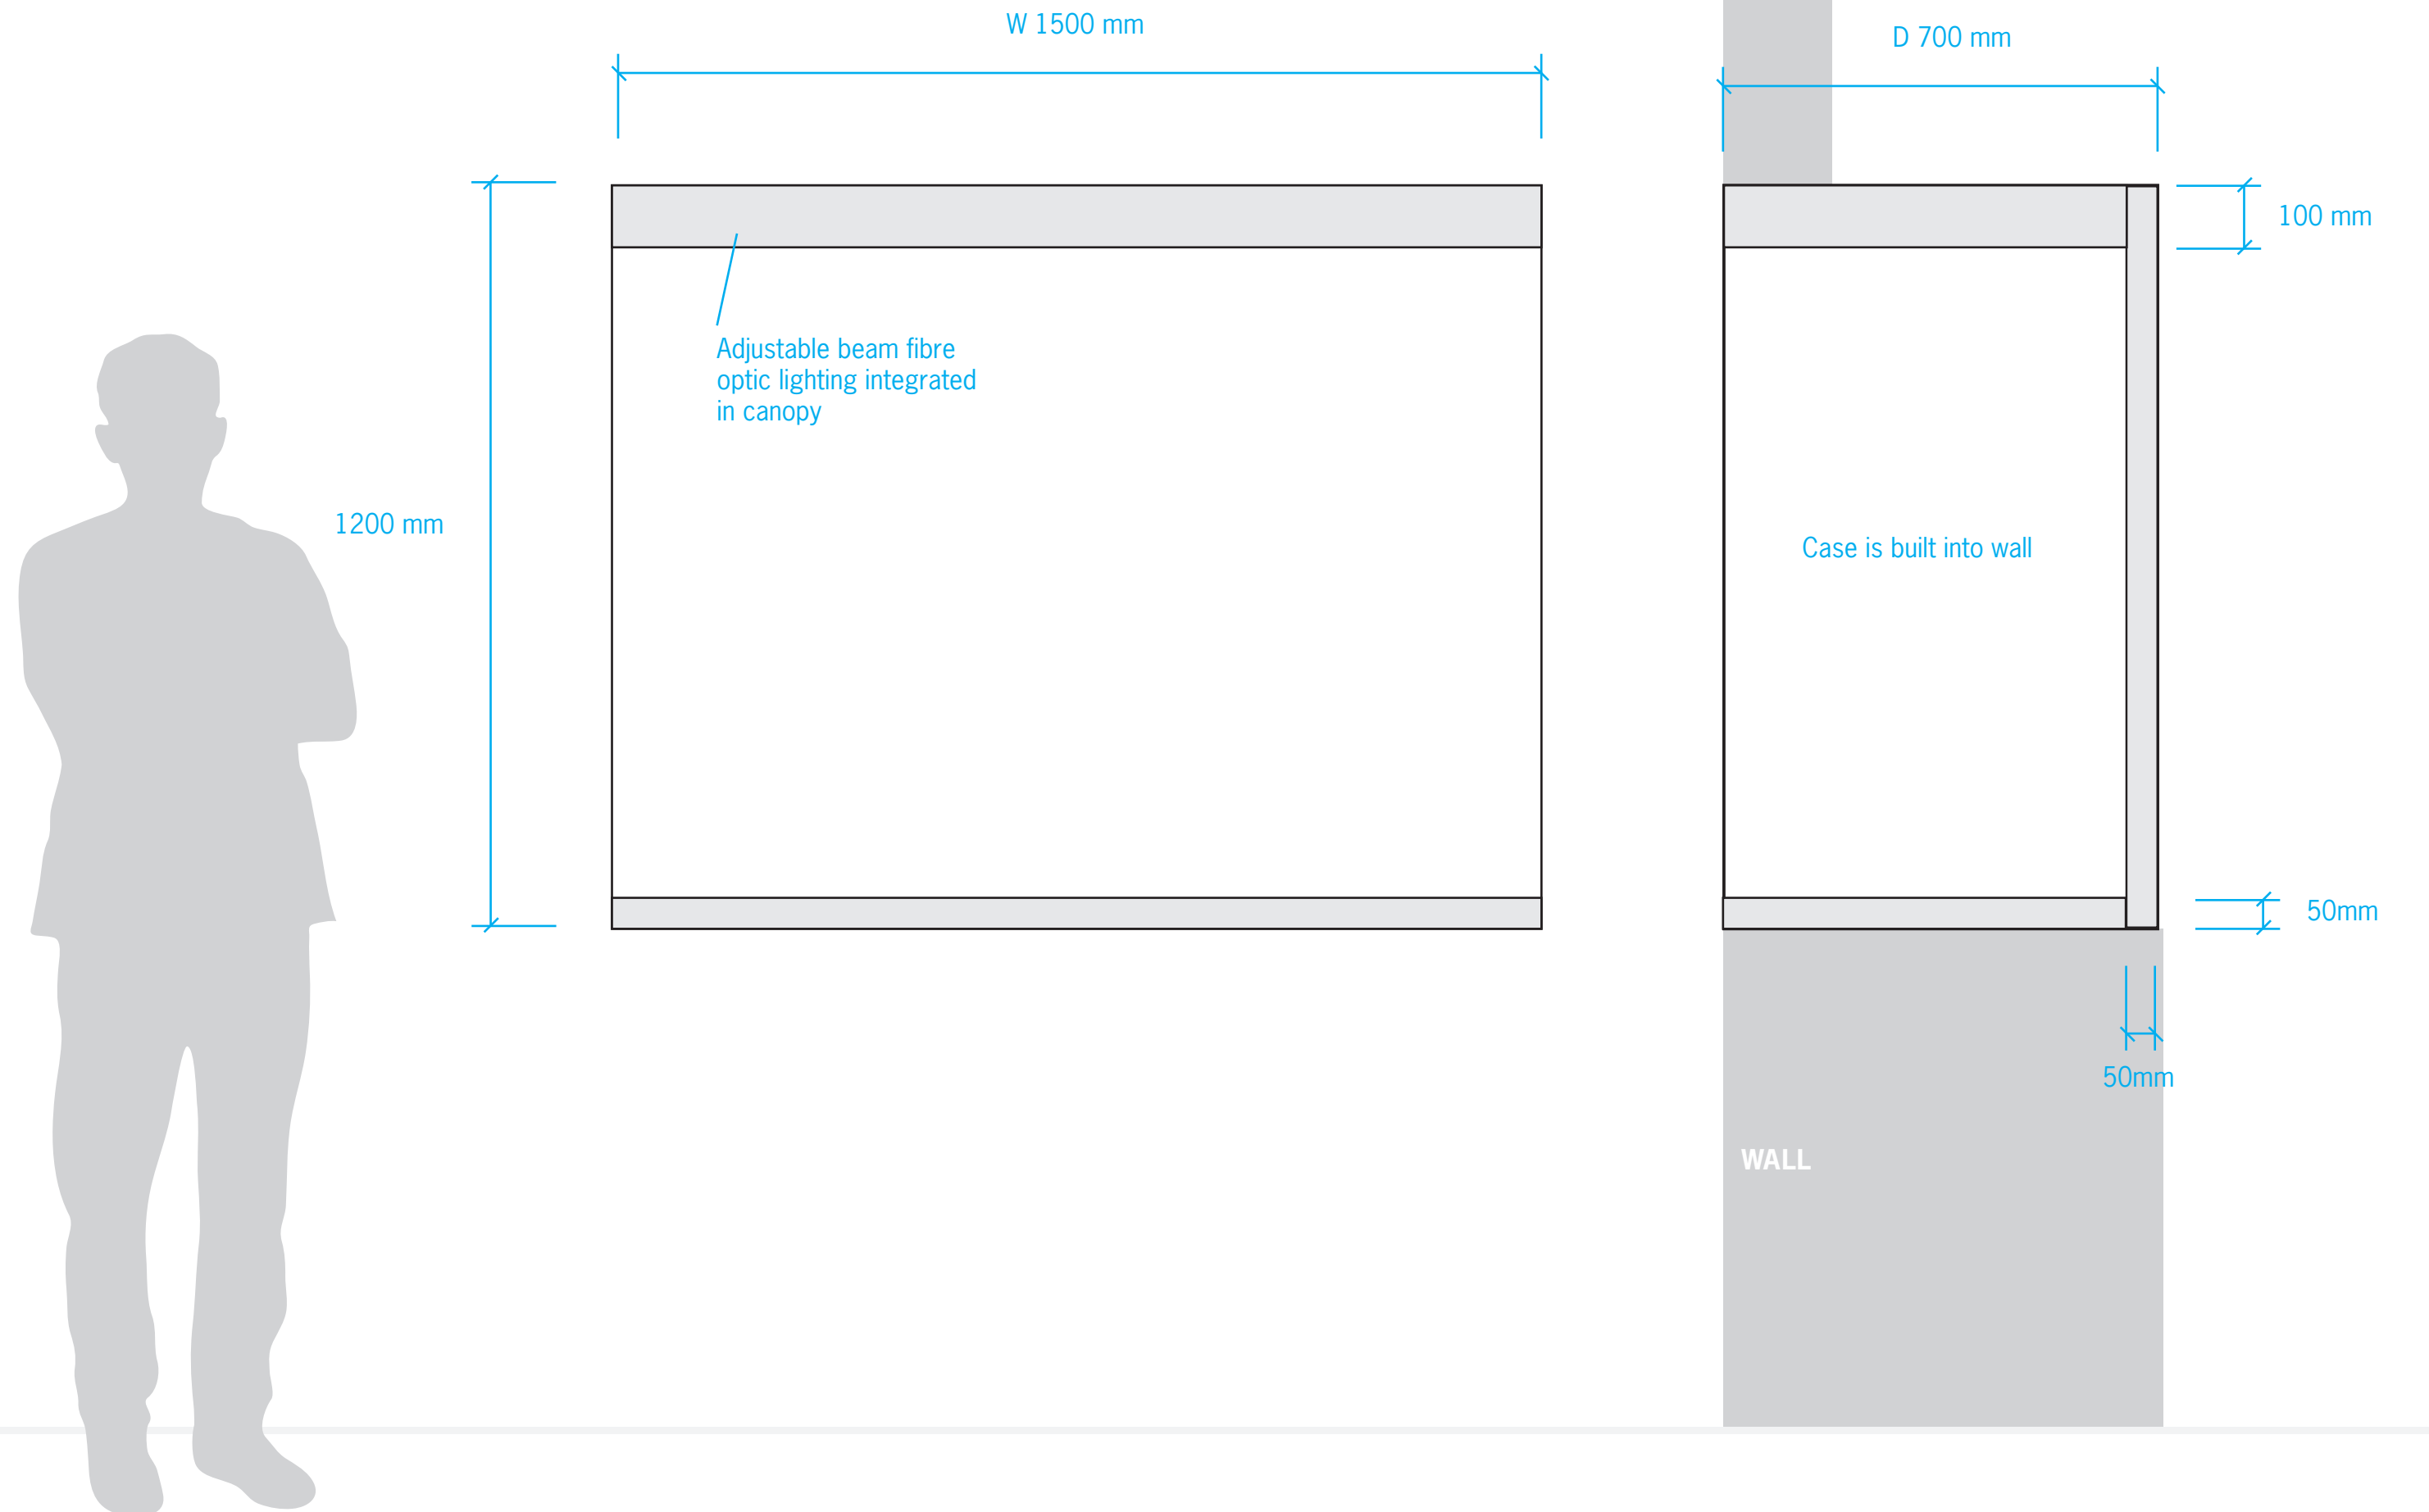

## DETAILS

CASE TYPE  
Built-in Wall  
Display Case


DIMENSIONS  
Height: 1200 mm  
Width: 1500 mm  
Depth: 700 mm

DISPLAY SURFACE HEIGHT  
850 mm

ACCESSIBILITY  
Hinged front door


FINISH  
Matte Powder Coated Steel

**QUANTITY: 1**

DRAWING TITLE 1500 x 700 Case	
PROJECT CDN 2017	
LOCATION A102	
SCALE 1:10	DATE Dec 18/2015
DRAFTED BY David Bosschaart	
<b>DRAWING 08</b>	
 National Gallery of Canada Musée des beaux-arts du Canada	

# 1300 mm x 500 mm Wall Hung Display Case

**DRAFT**

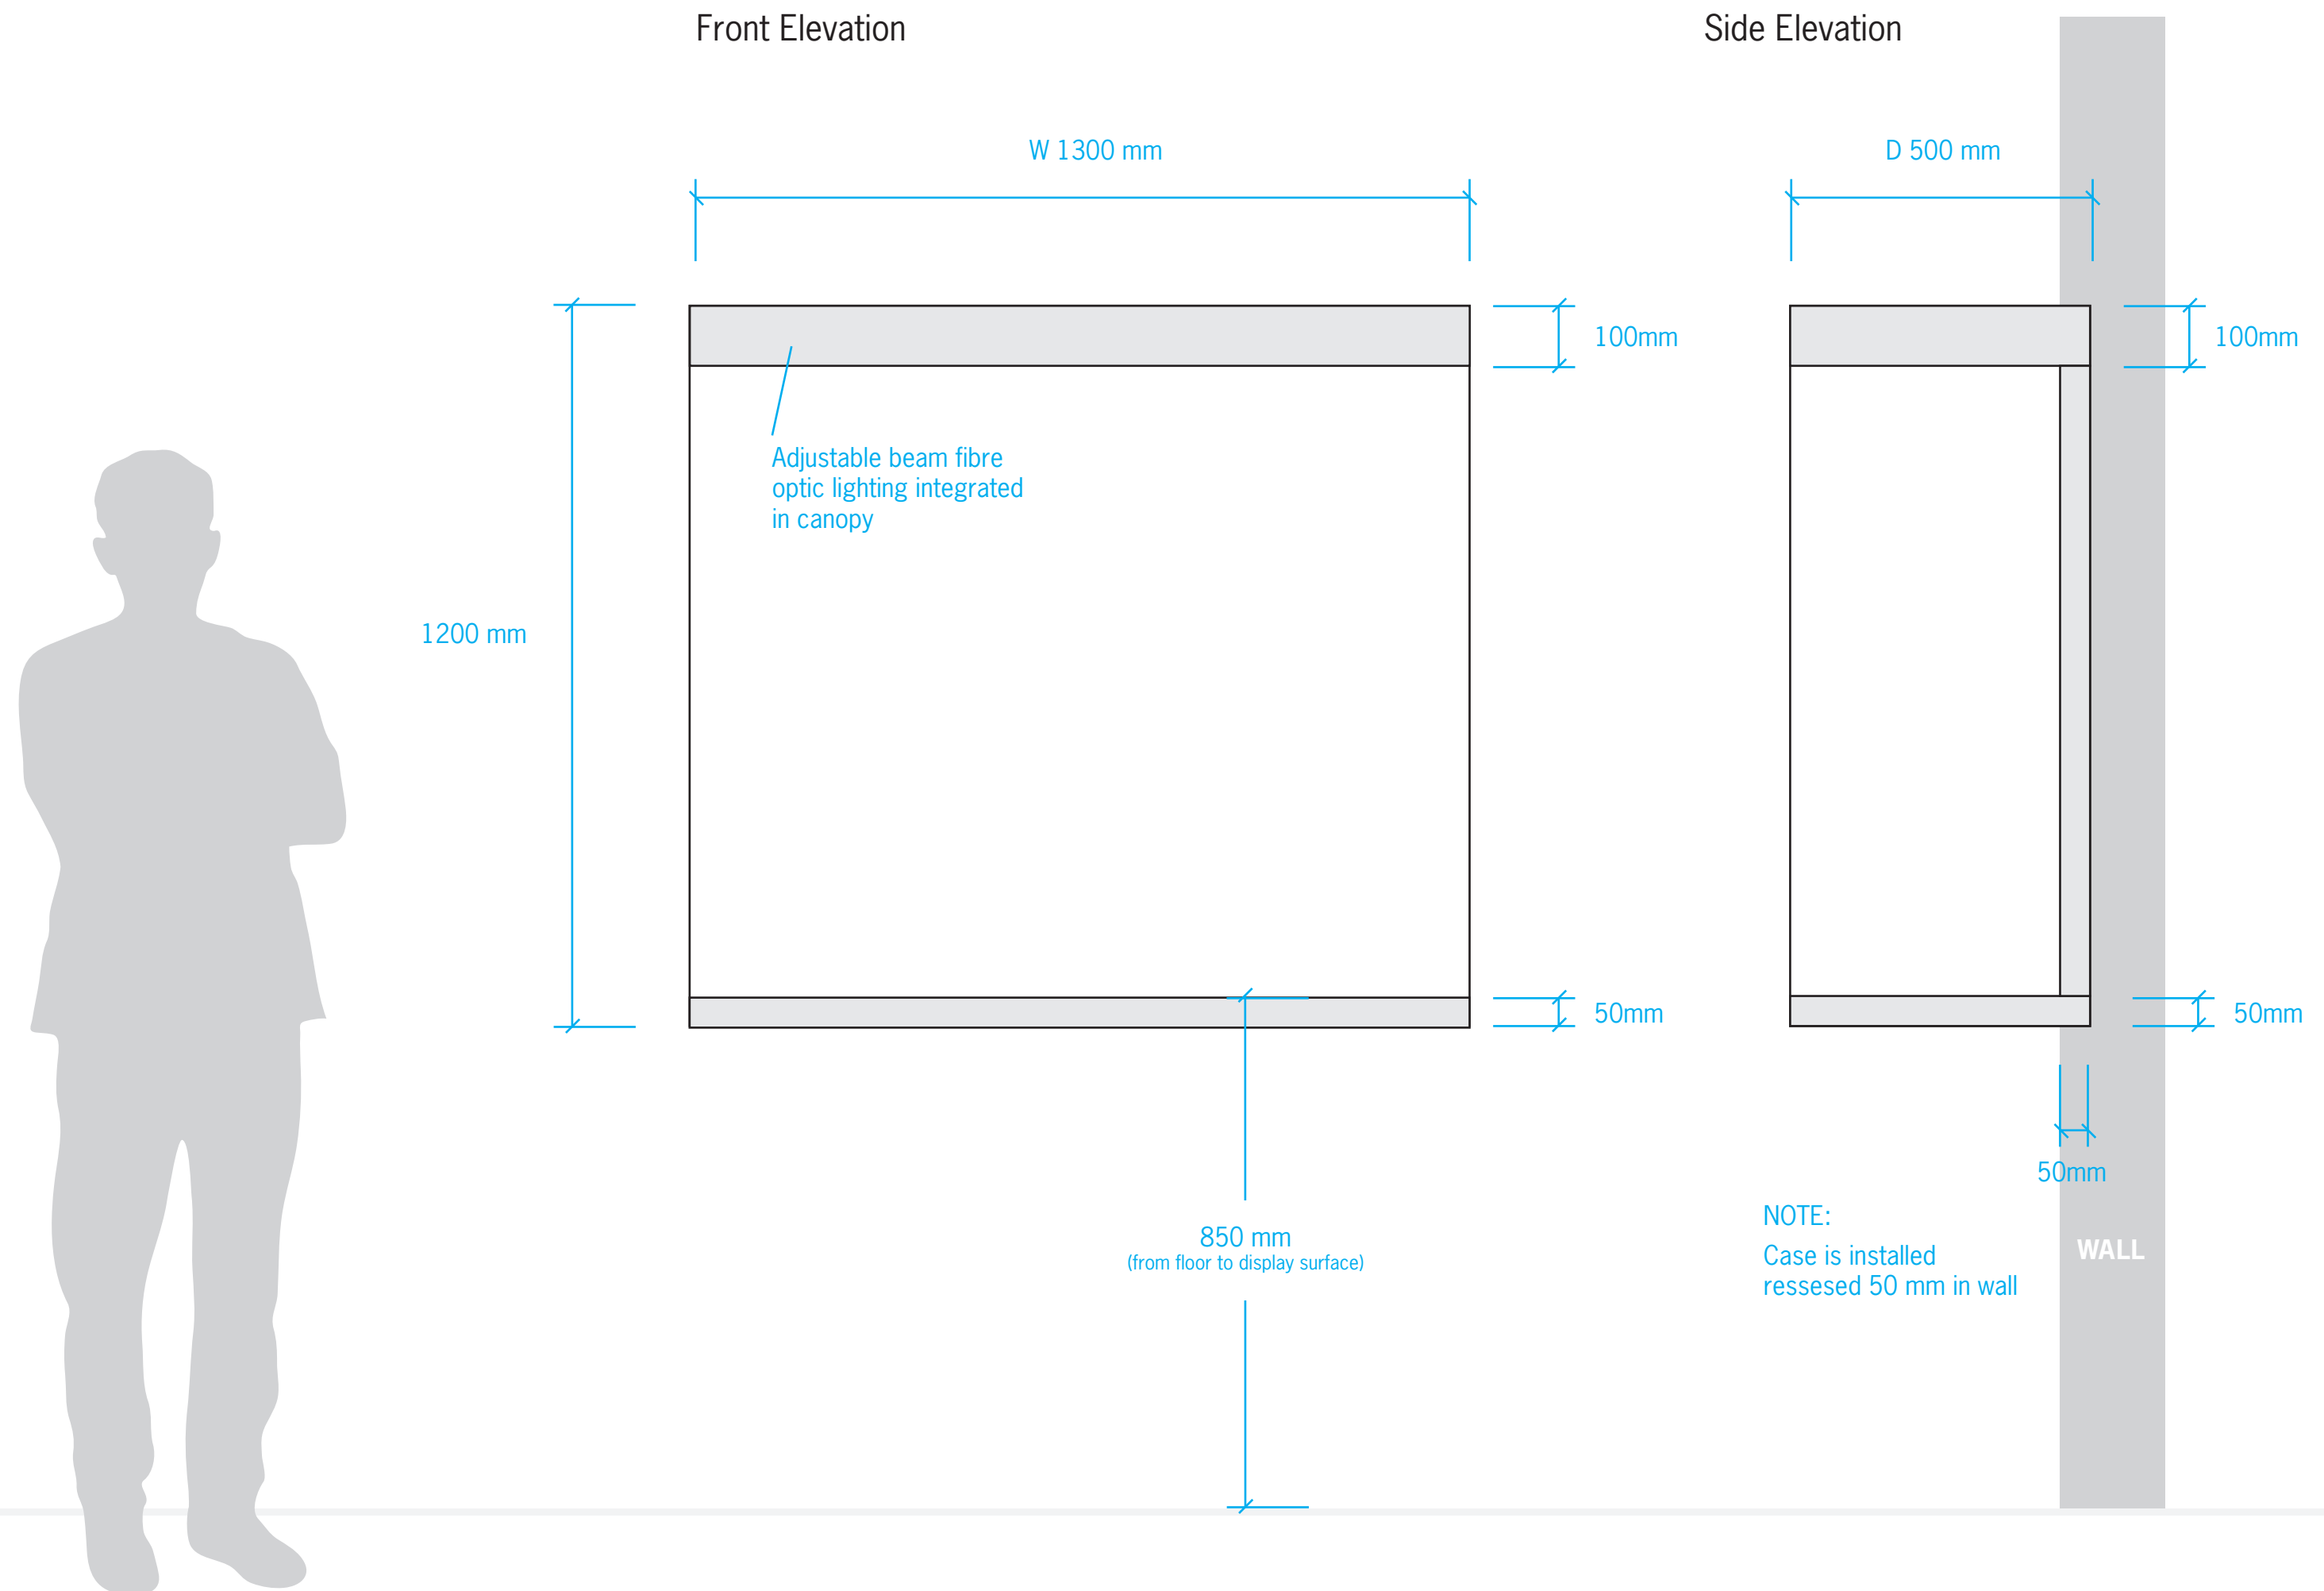

## DETAILS

**CASE TYPE**  
Wall Hung Display Case with integrated lighting


**DIMENSIONS**  
Height: 1200 mm  
Width: 1300 mm  
Depth: 500 mm

**DISPLAY SURFACE HEIGHT**  
850 mm

**ACCESSIBILITY**  
Hinged front door

**FINISH**  
Matte Powder Coated Steel

**QUANTITY: 1**



DRAWING TITLE 1300 x 5000 Case	
PROJECT CDN 2017	
LOCATION A102	
SCALE 1:10	DATE Dec 18/2015
DRAFTED BY David Bosschaart	
<b>DRAWING 09</b>	
 National Gallery of Canada Musée des beaux-arts du Canada	

# 450 mm x 1200 mm Wall Hung Display Case

**DRAFT**

Front Elevation

Side Elevation

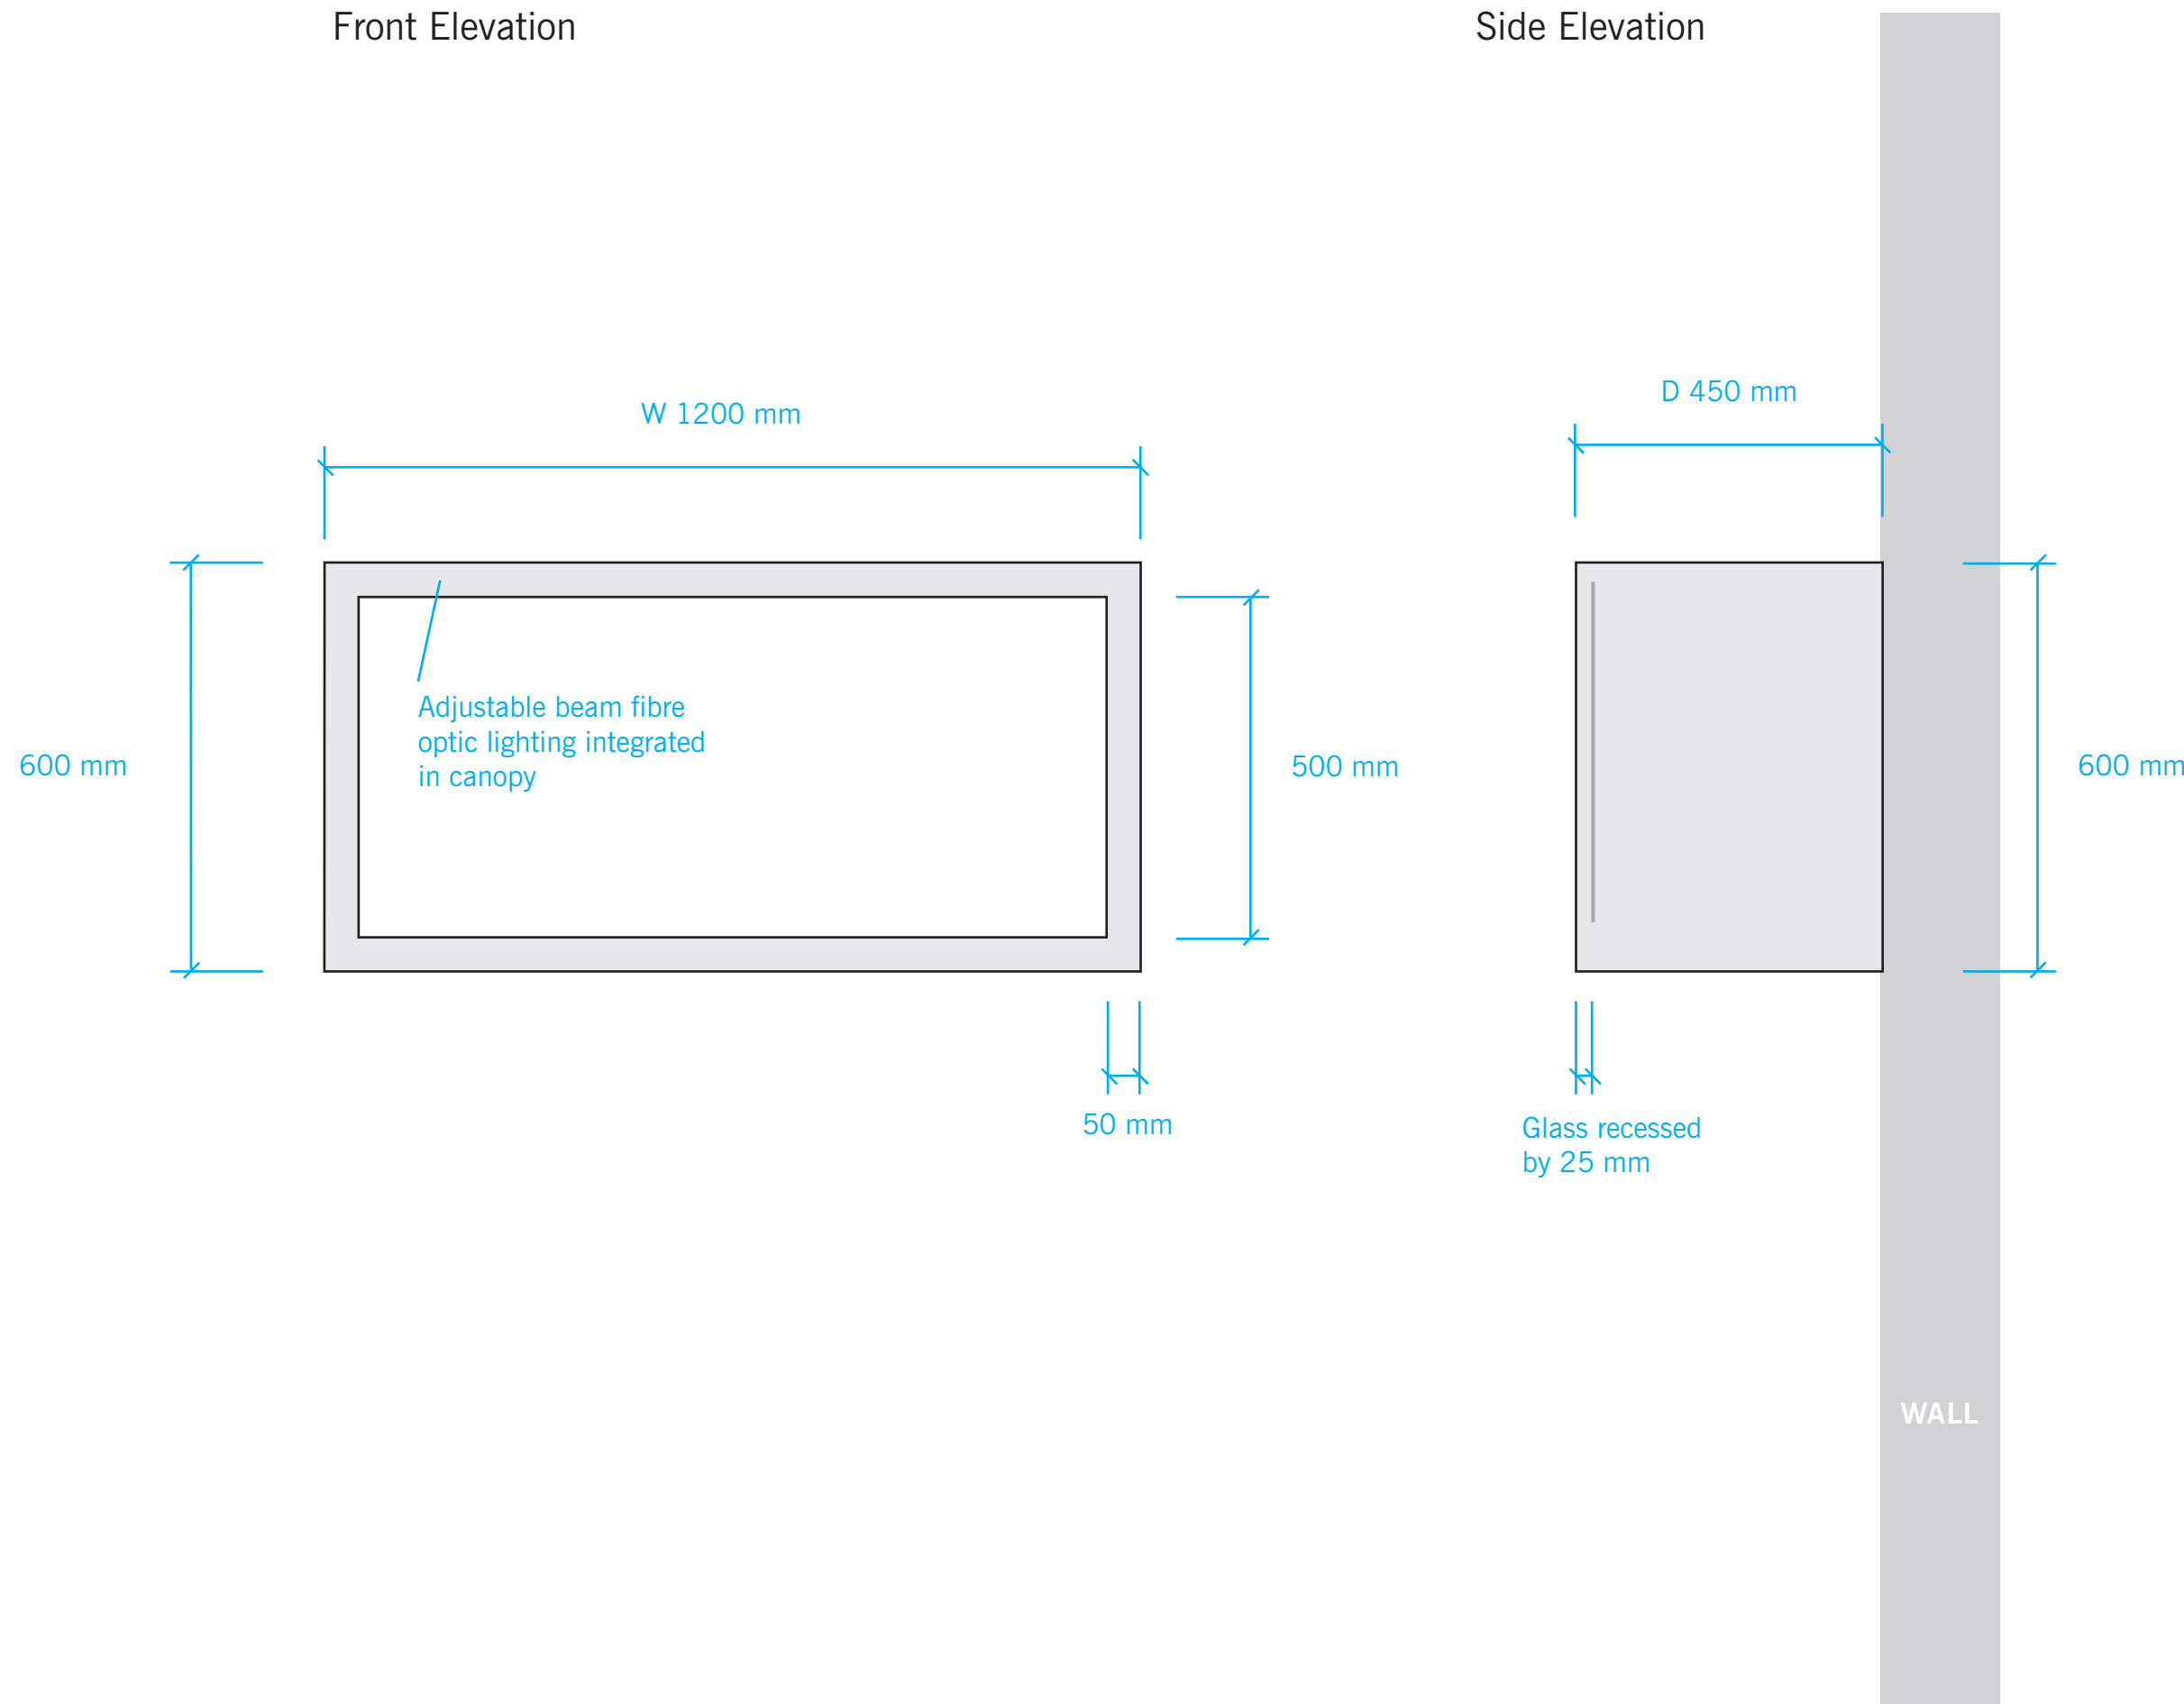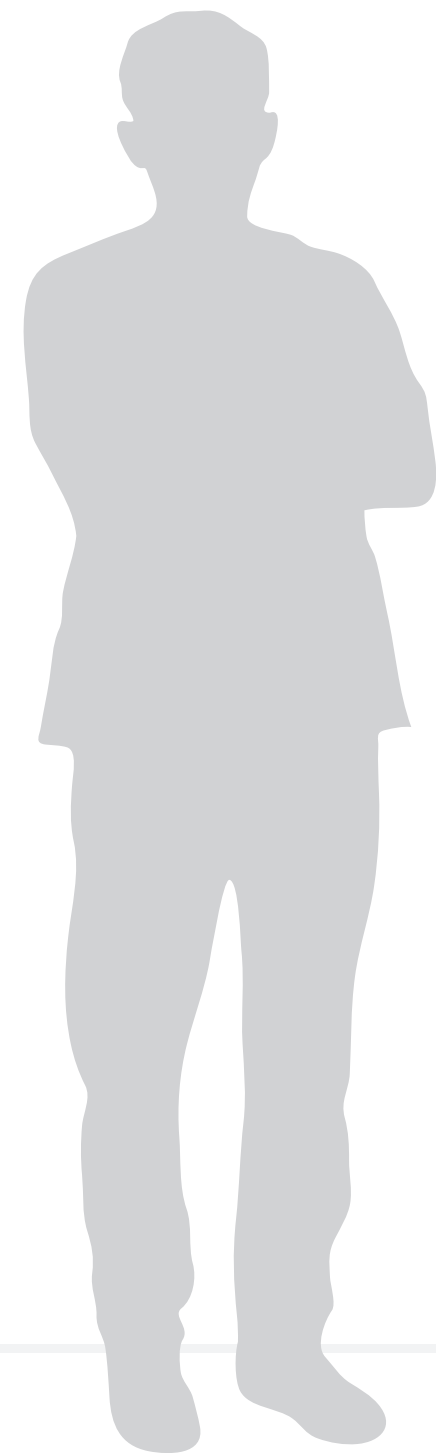

## DETAILS

CASE TYPE  
Wall Hung Display Case  
with integrated lighting


DIMENSIONS  
Height: 600 mm  
Width: 1200 mm  
Depth: 450 mm

DISPLAY SURFACE HEIGHT  
850 mm

ACCESSIBILITY  
Hinged front door


FINISH  
Matte Powder Coated Steel

**QUANTITY: 1**

DRAWING TITLE 600 x 1200 Case	
PROJECT CDN 2017	
LOCATION A109	
SCALE 1:10	DATE Dec 18/2015
DRAFTED BY David Bosschaart	
<b>DRAWING 10</b>	
 National Gallery of Canada Musée des beaux-arts du Canada	

# 1500 x 1500 mm Display Case with Door Opening

**DRAFT**

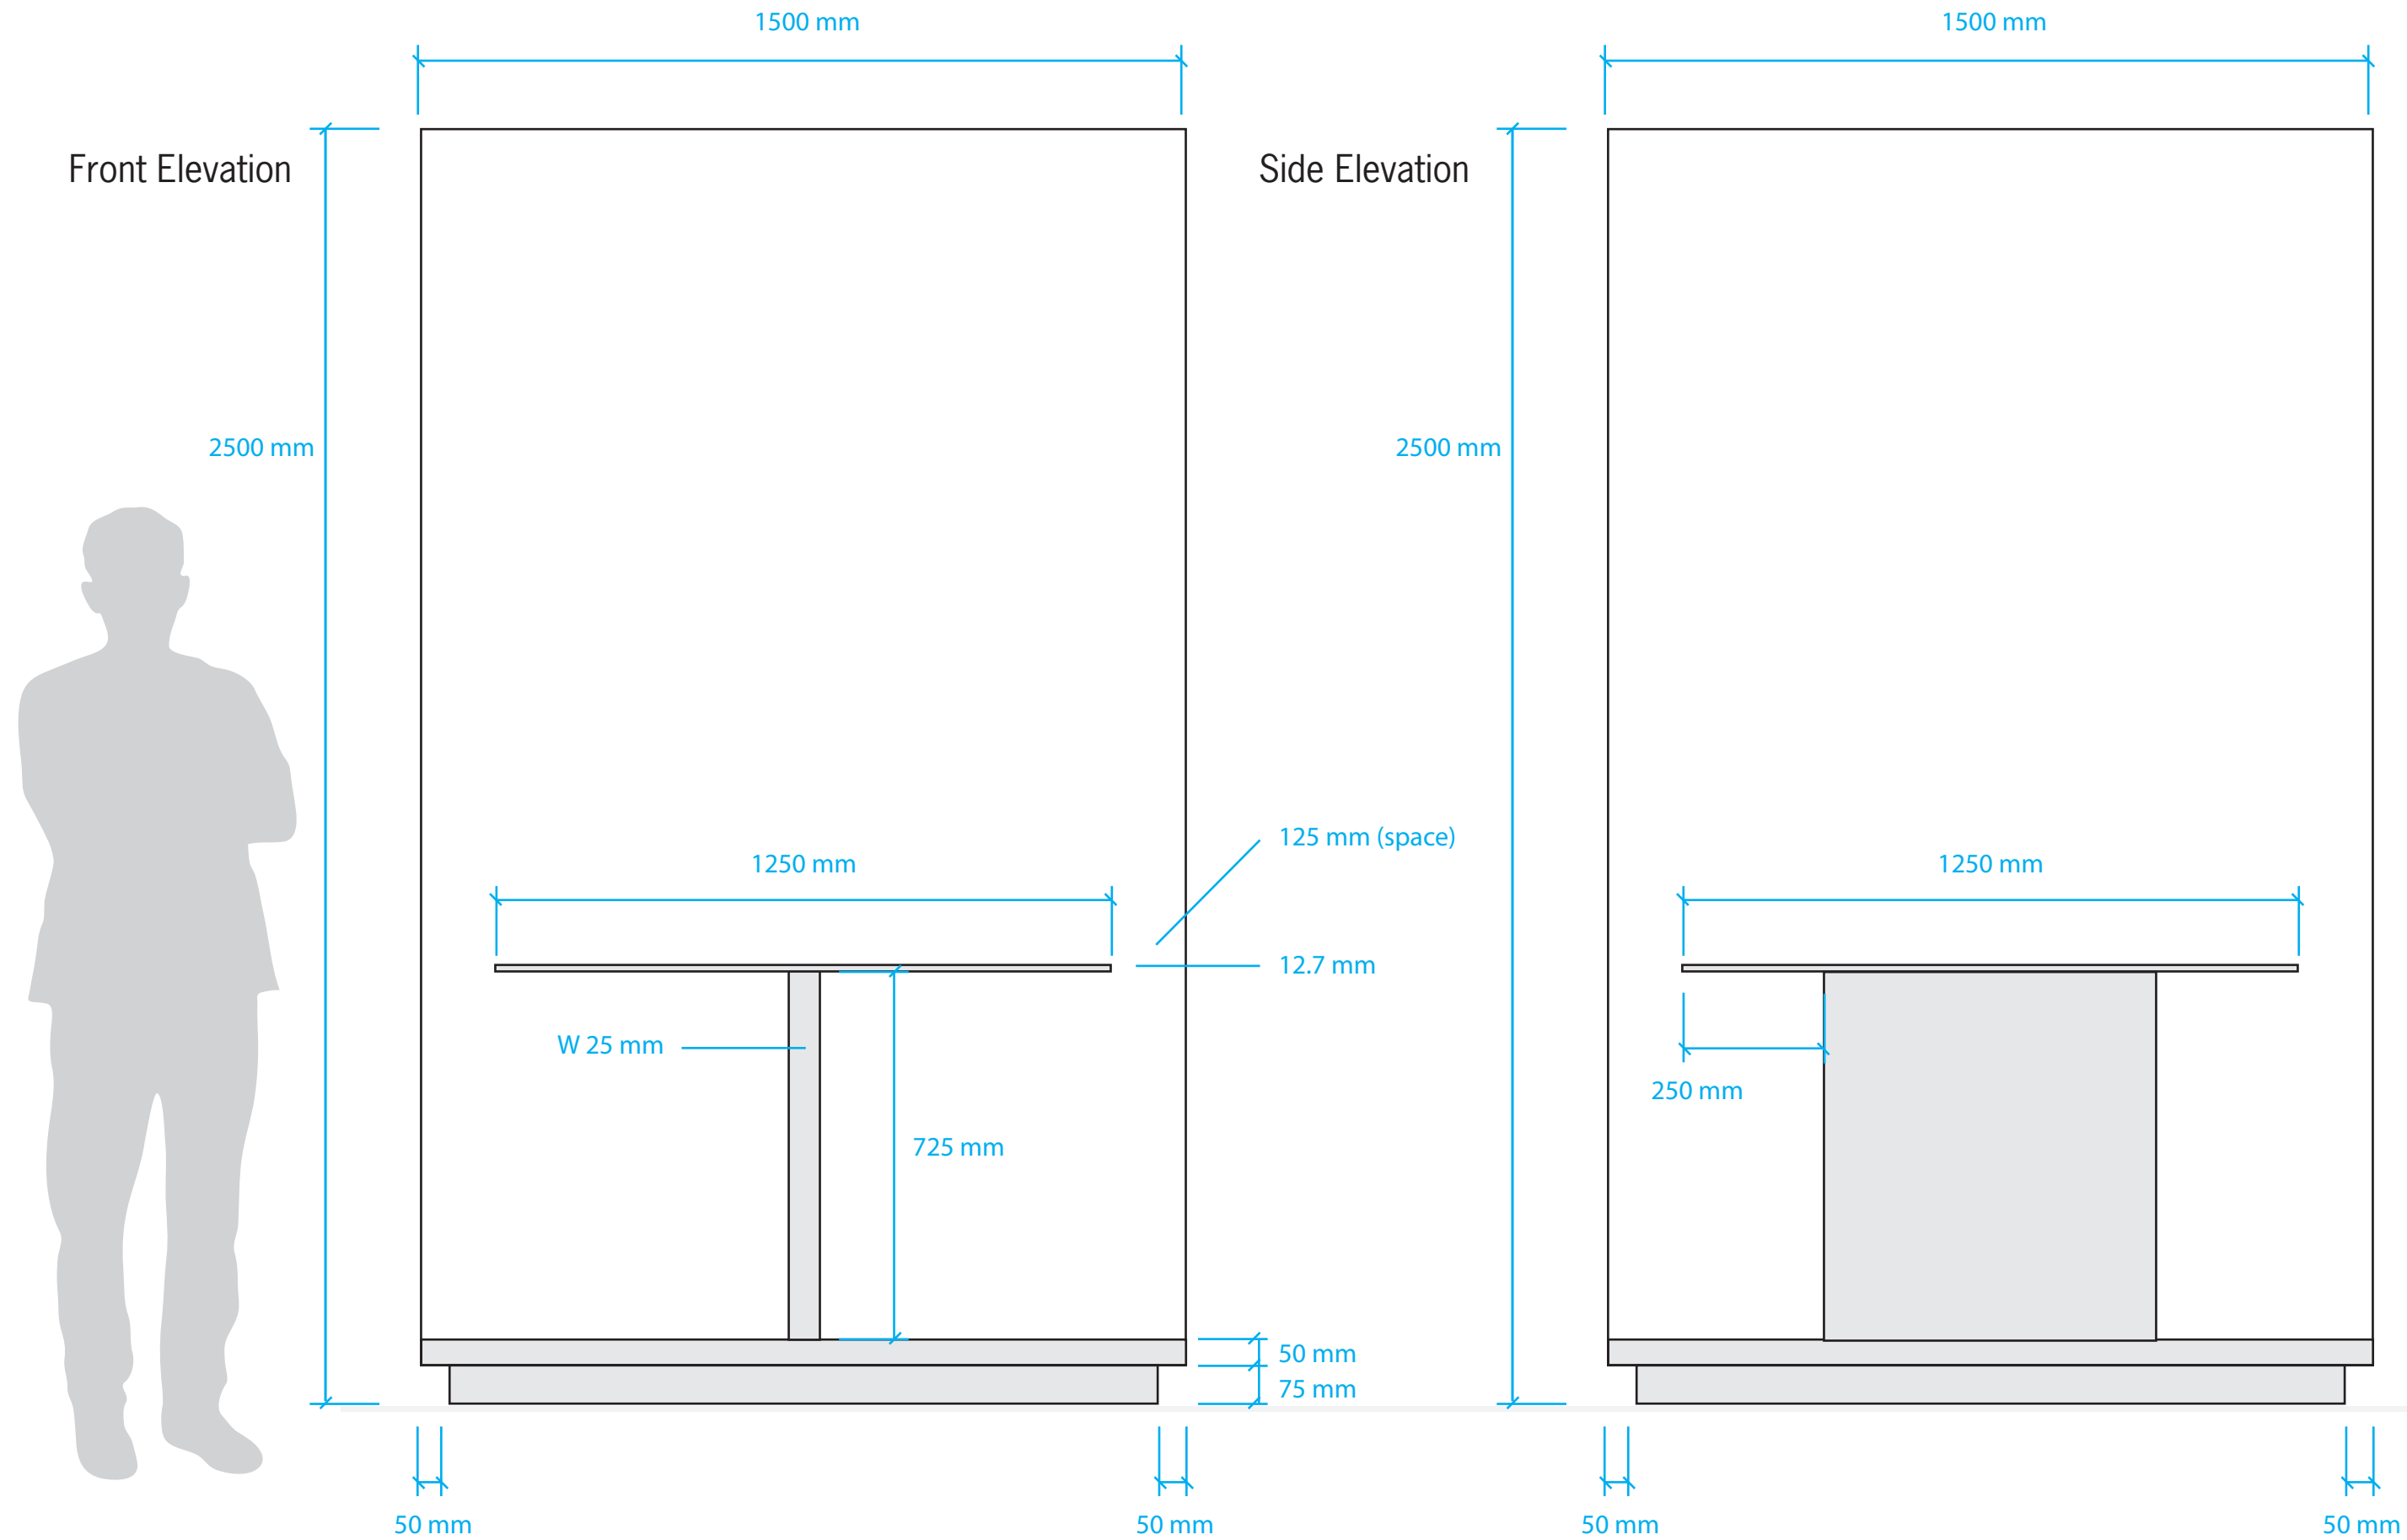

## DETAILS

CASE TYPE  
Display Case  
with Door Opening


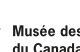
DIMENSIONS  
Height: 2500 mm  
Width: 1500 mm  
Depth: 1500 mm

DISPLAY SURFACE HEIGHT  
850 mm


ACCESSIBILITY  
Hinged Door

FINISH  
Matte Powder Coated Steel

**QUANTITY: 1**

DRAWING TITLE 1500 x 1500 Case	
PROJECT CDN 2017	
LOCATION A104	
SCALE 1:10	DATE Dec 17/2015
DRAFTED BY David Bosschaart	
<b>DRAWING 11</b>	
 National Gallery of Canada  Musée des beaux-arts du Canada	

# 1000 x 1000 mm Display Case with Door Opening

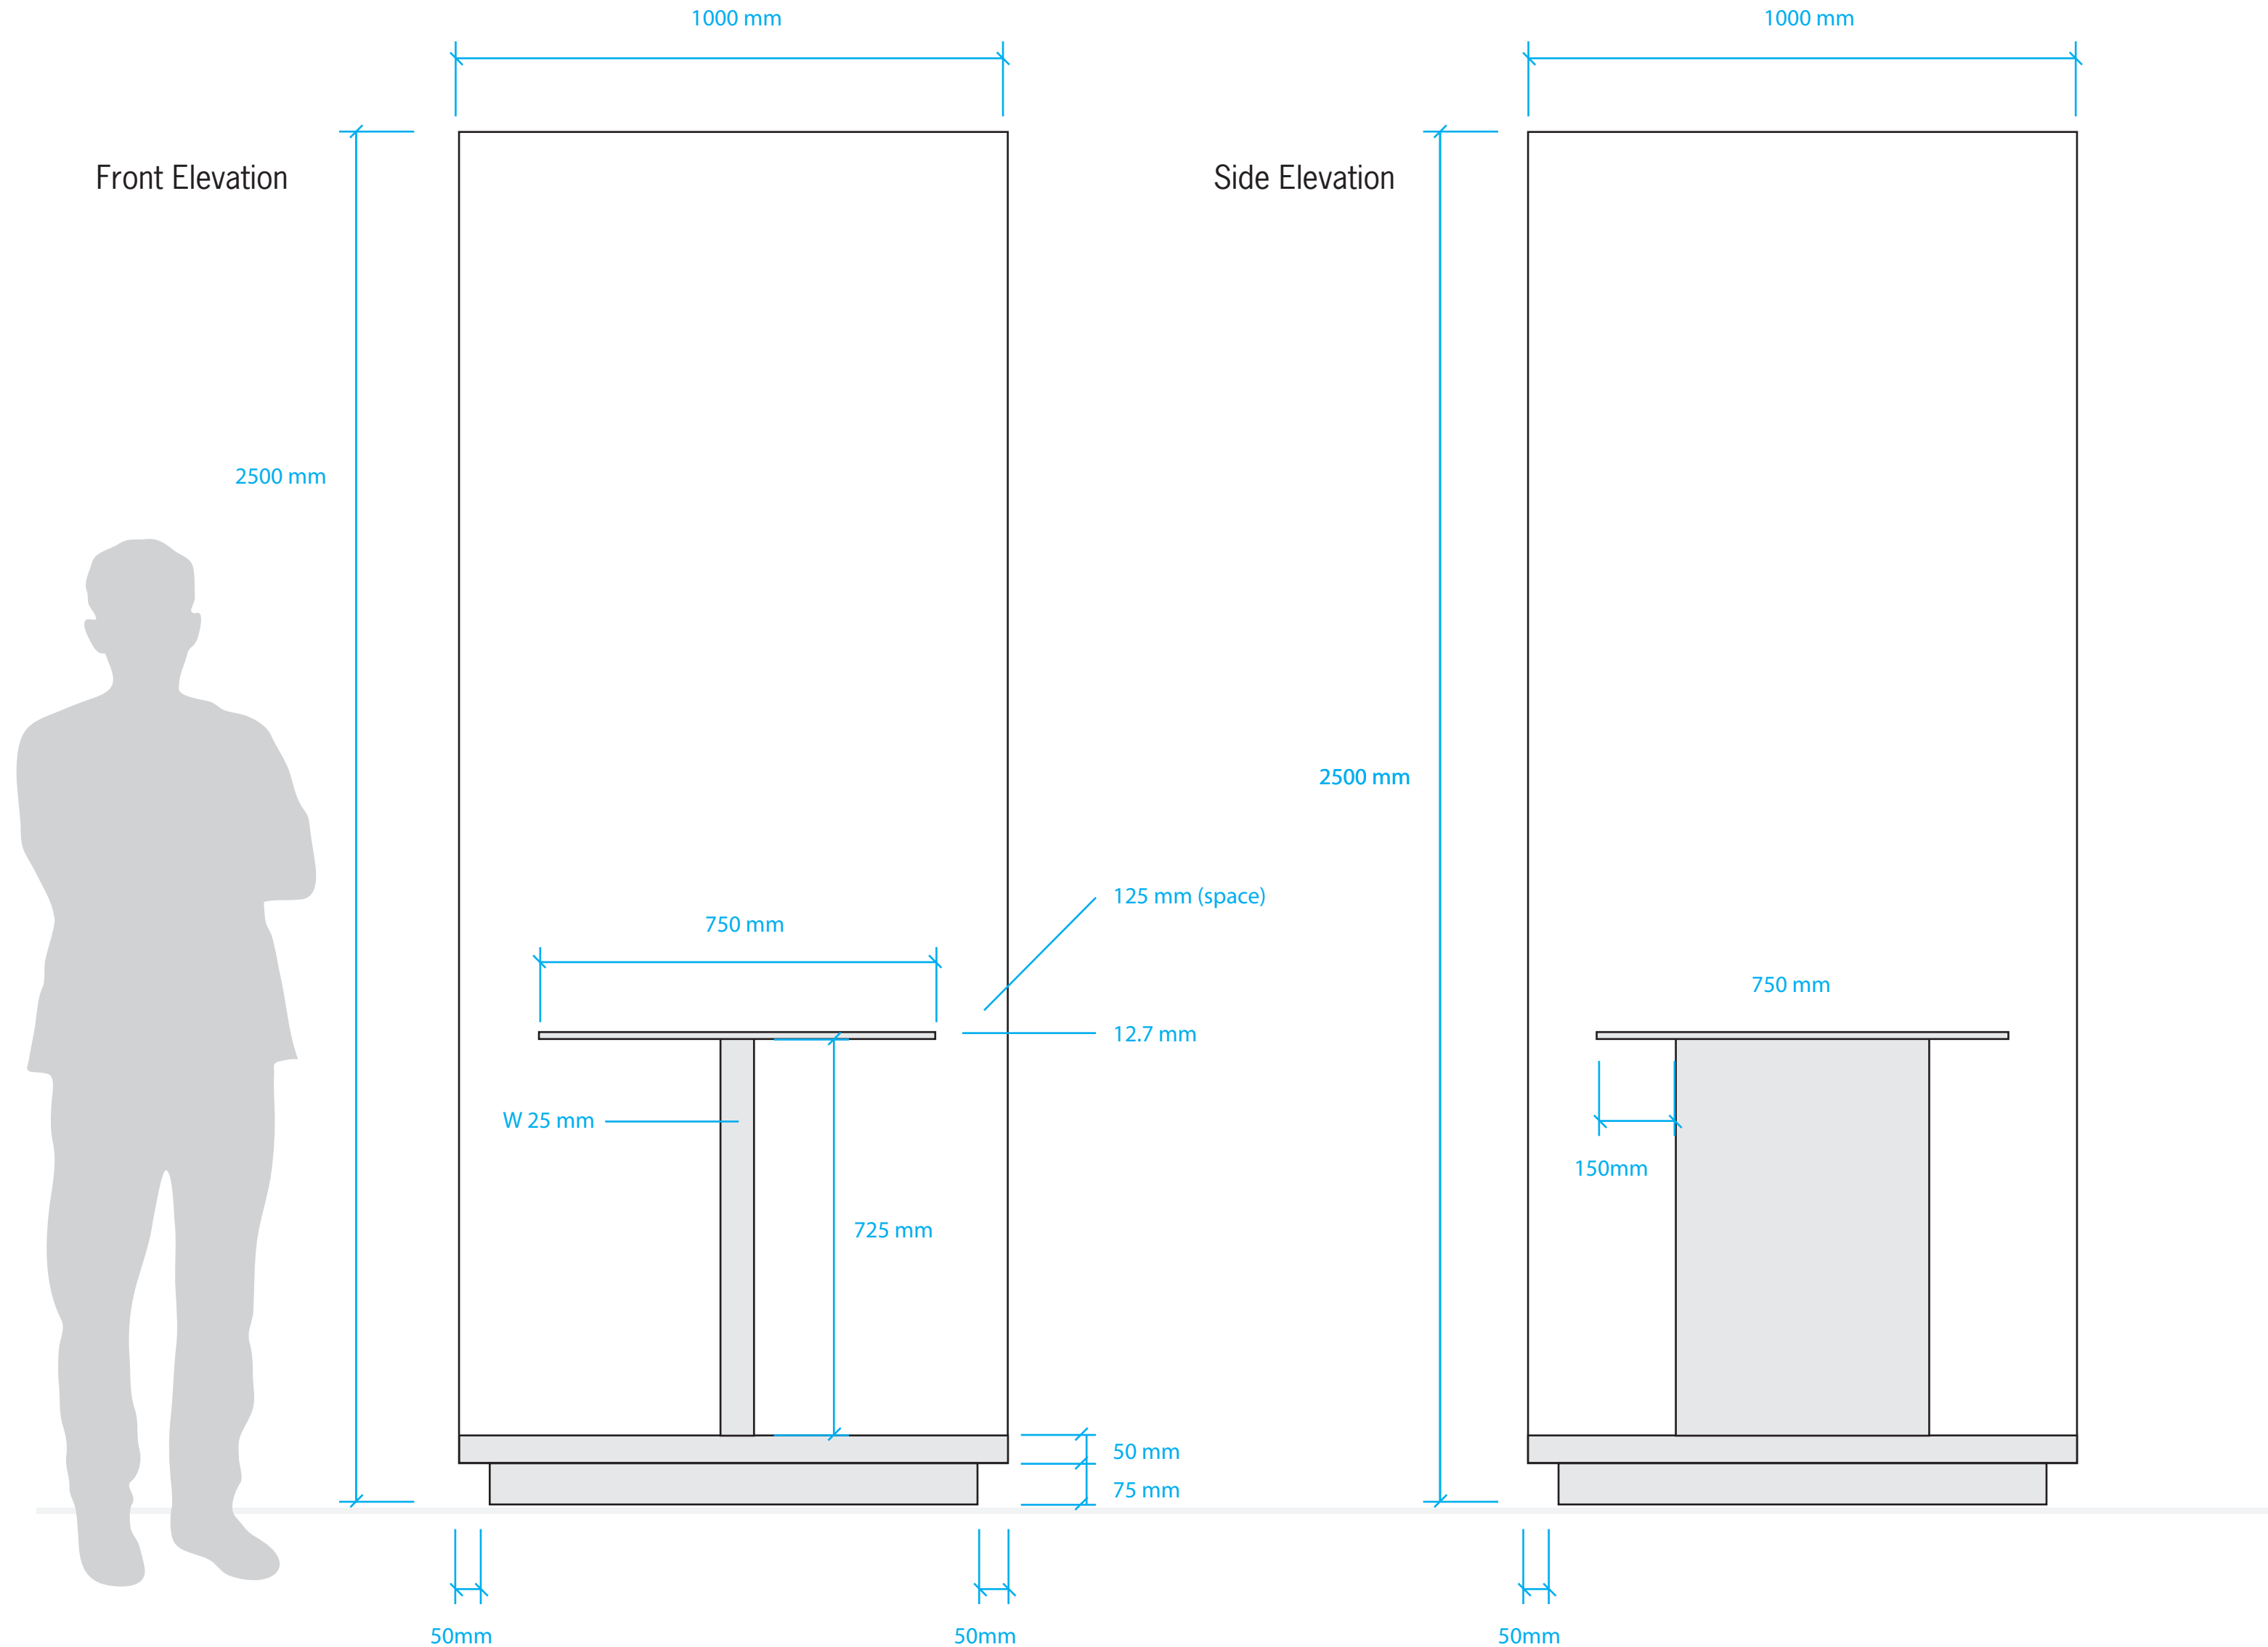

**DRAFT**

## DETAILS

CASE TYPE  
Display Case  
with Door Opening


DIMENSIONS  
Height: 2500 mm  
Width: 1000 mm  
Depth: 1000 mm

DISPLAY SURFACE HEIGHT  
850 mm

ACCESSIBILITY  
Hinged Door


FINISH  
Matte Powder Coated Steel

**QUANTITY: 1**

DRAWING TITLE 1000 x 1000 Case	
PROJECT CDN 2017	
LOCATION A104	
SCALE 1:10	DATE Dec 17/2015
DRAFTED BY David Bosschaart	
<b>DRAWING 12</b>	
 National Gallery of Canada Musée des beaux-arts du Canada	

# 600 mm x 600 mm Display Case with Door (or vertical lift)

**DRAFT**

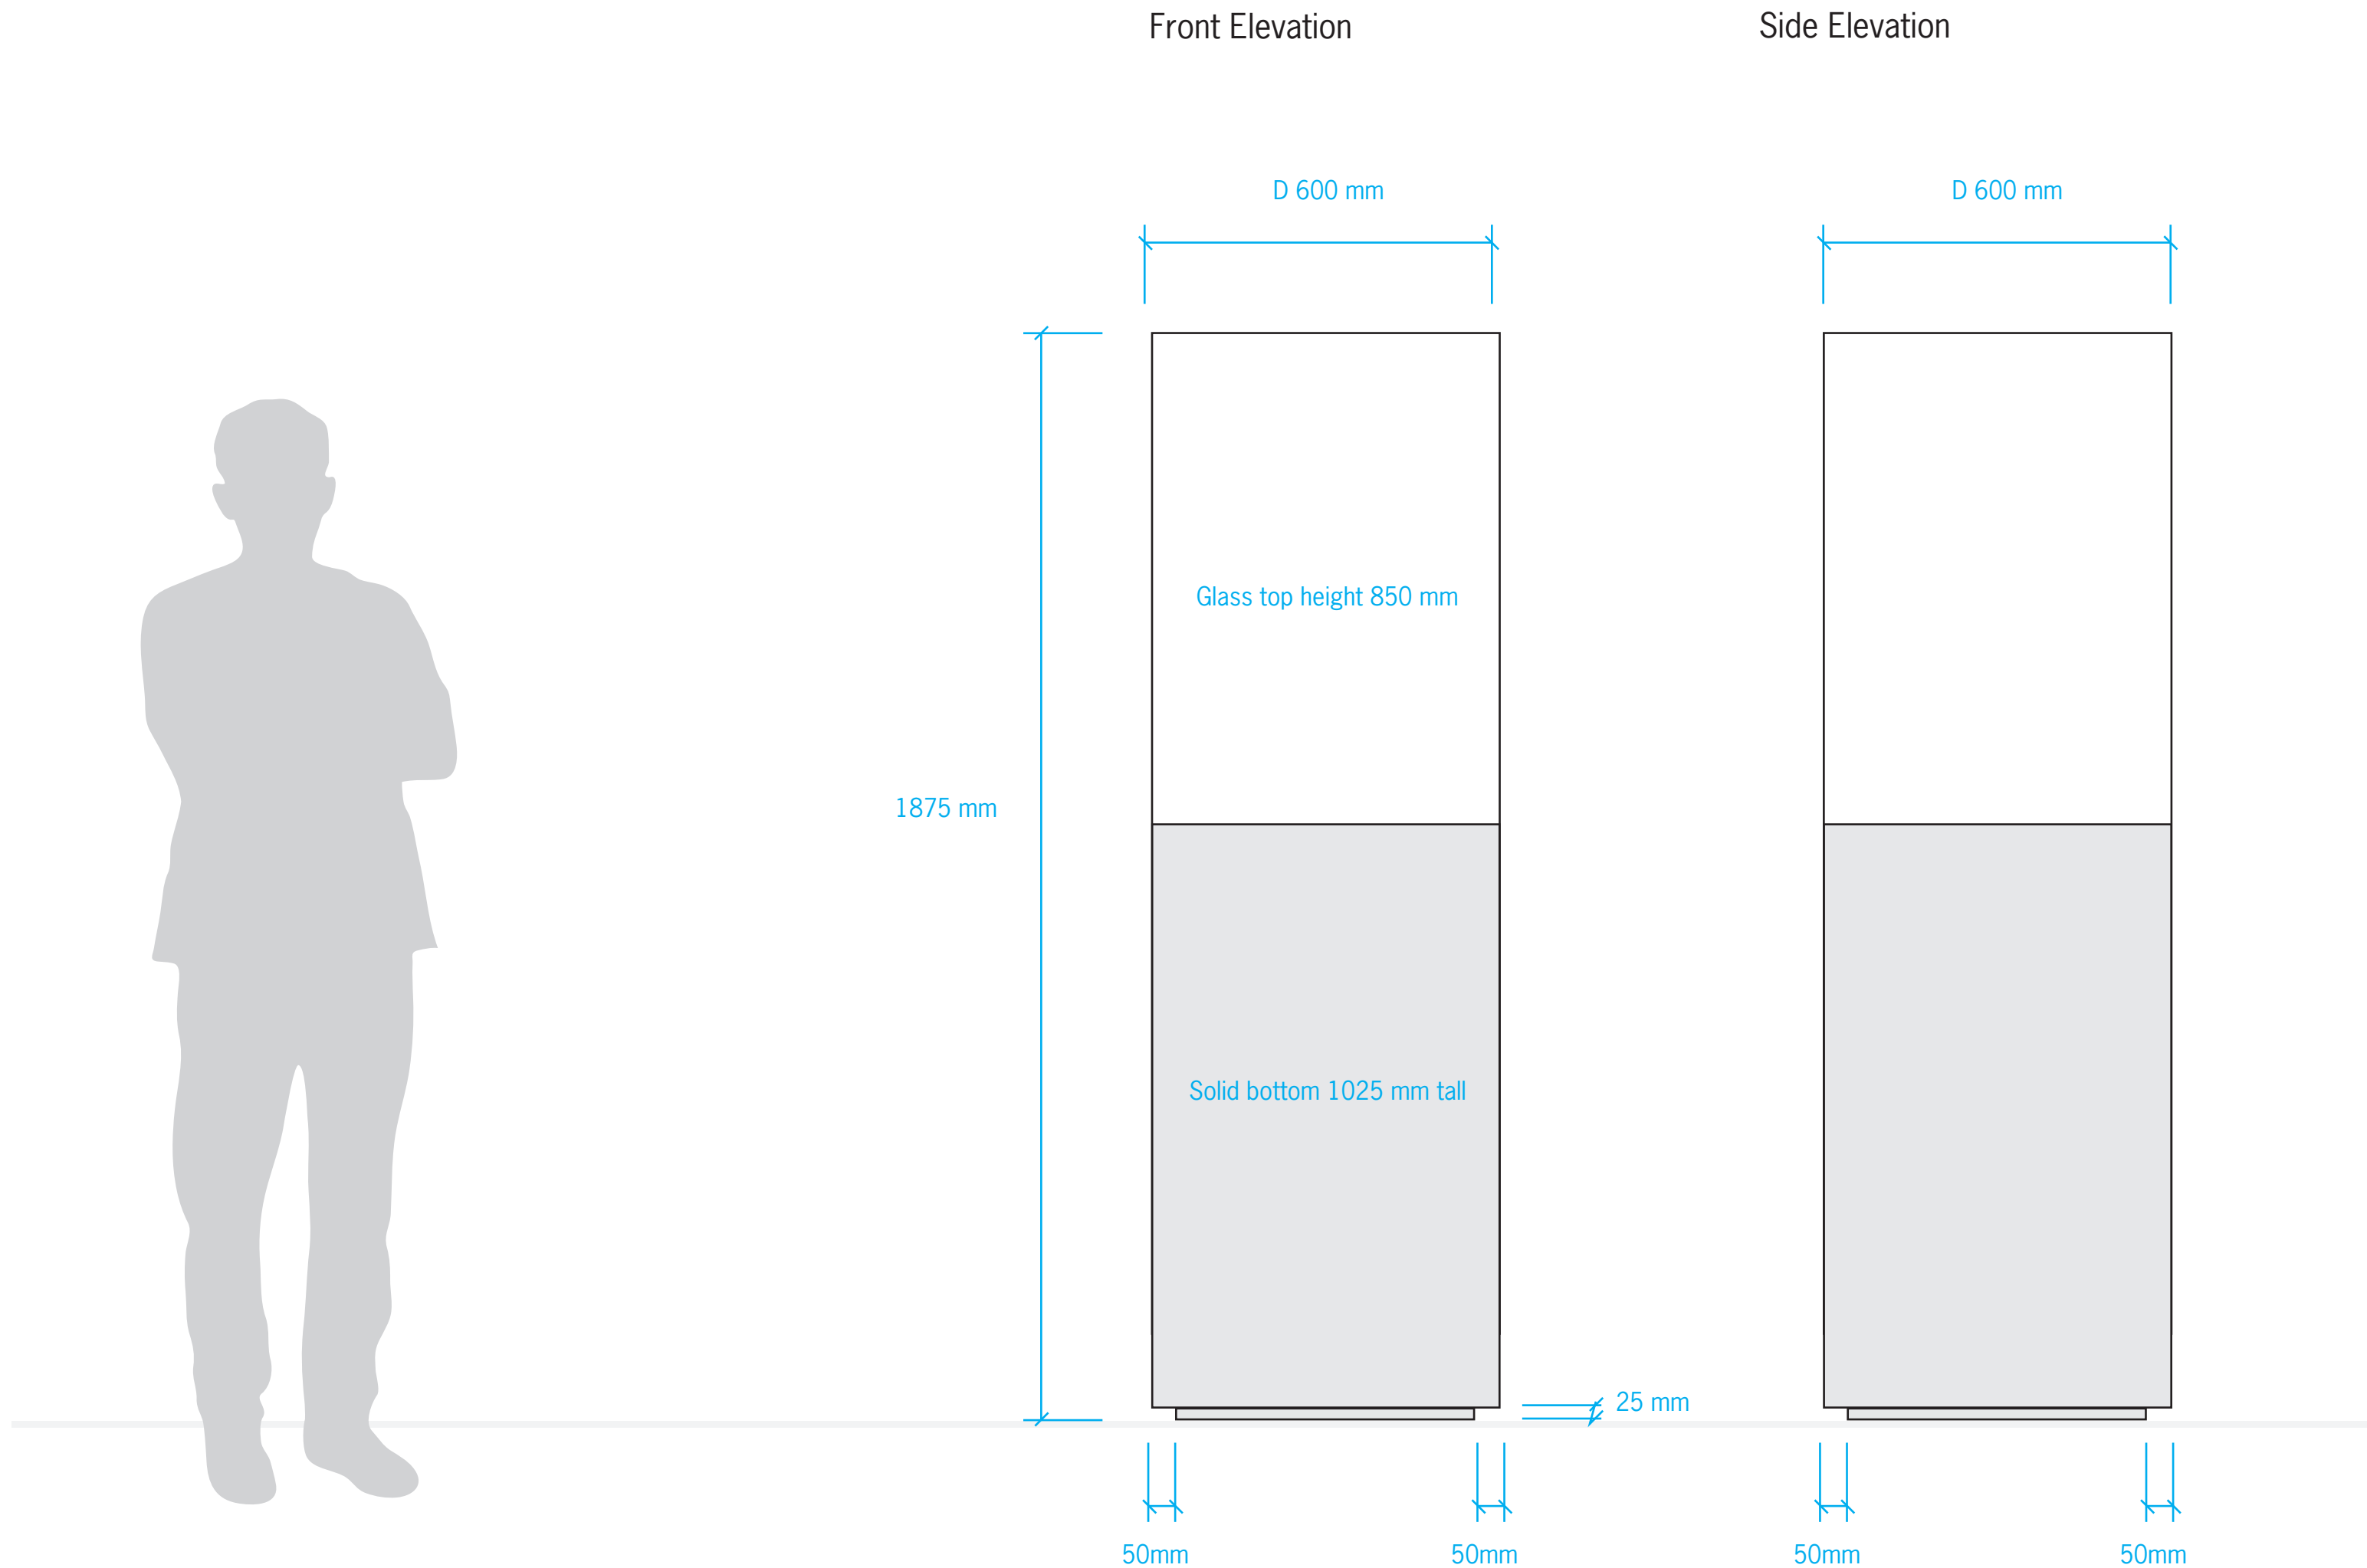

## DETAILS

CASE TYPE

Solid Bottom  
Display Case

DIMENSIONS

Height: 1875 mm  
Width: 600 mm  
Depth: 600 mm

DISPLAY SURFACE HEIGHT

1150 mm (case is on 125 mm tall plinth)

ACCESSIBILITY

Hinged door or vertical lift

FINISH

Matte Powder Coated Steel

**QUANTITY: 1**

DRAWING TITLE  
600 x 600 Case

PROJECT  
CDN 2017

LOCATION  
A104

SCALE  
1:10

DATE  
Dec 18/2015


DRAFTED BY  
David Bosschaart

**DRAWING 13**

National Gallery of Canada / Musée des beaux-arts du Canada


# 850 mm x 850 mm Display Case

**DRAFT**

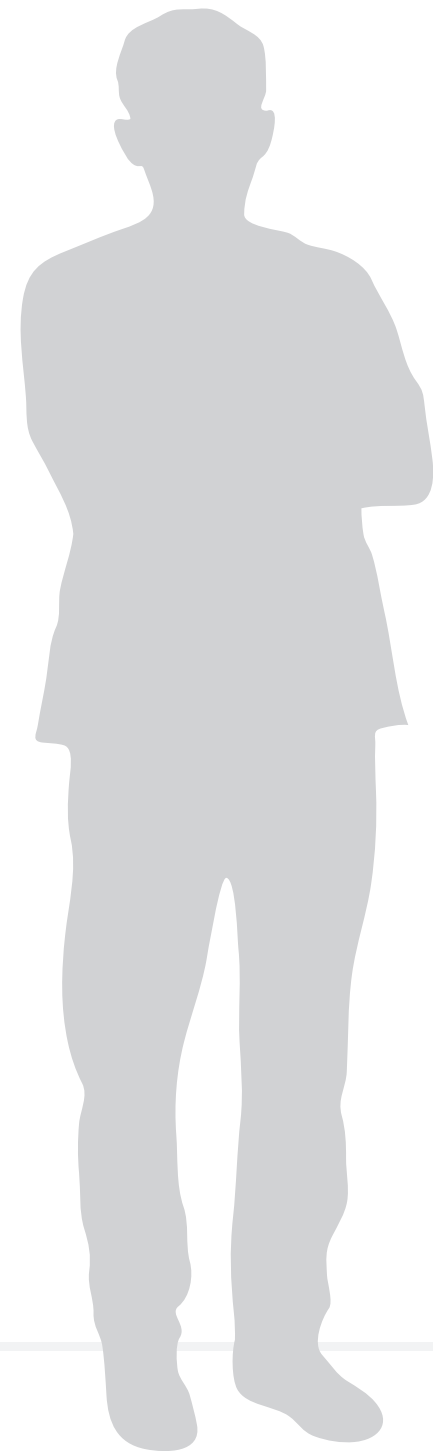

Front Elevation

Side Elevation

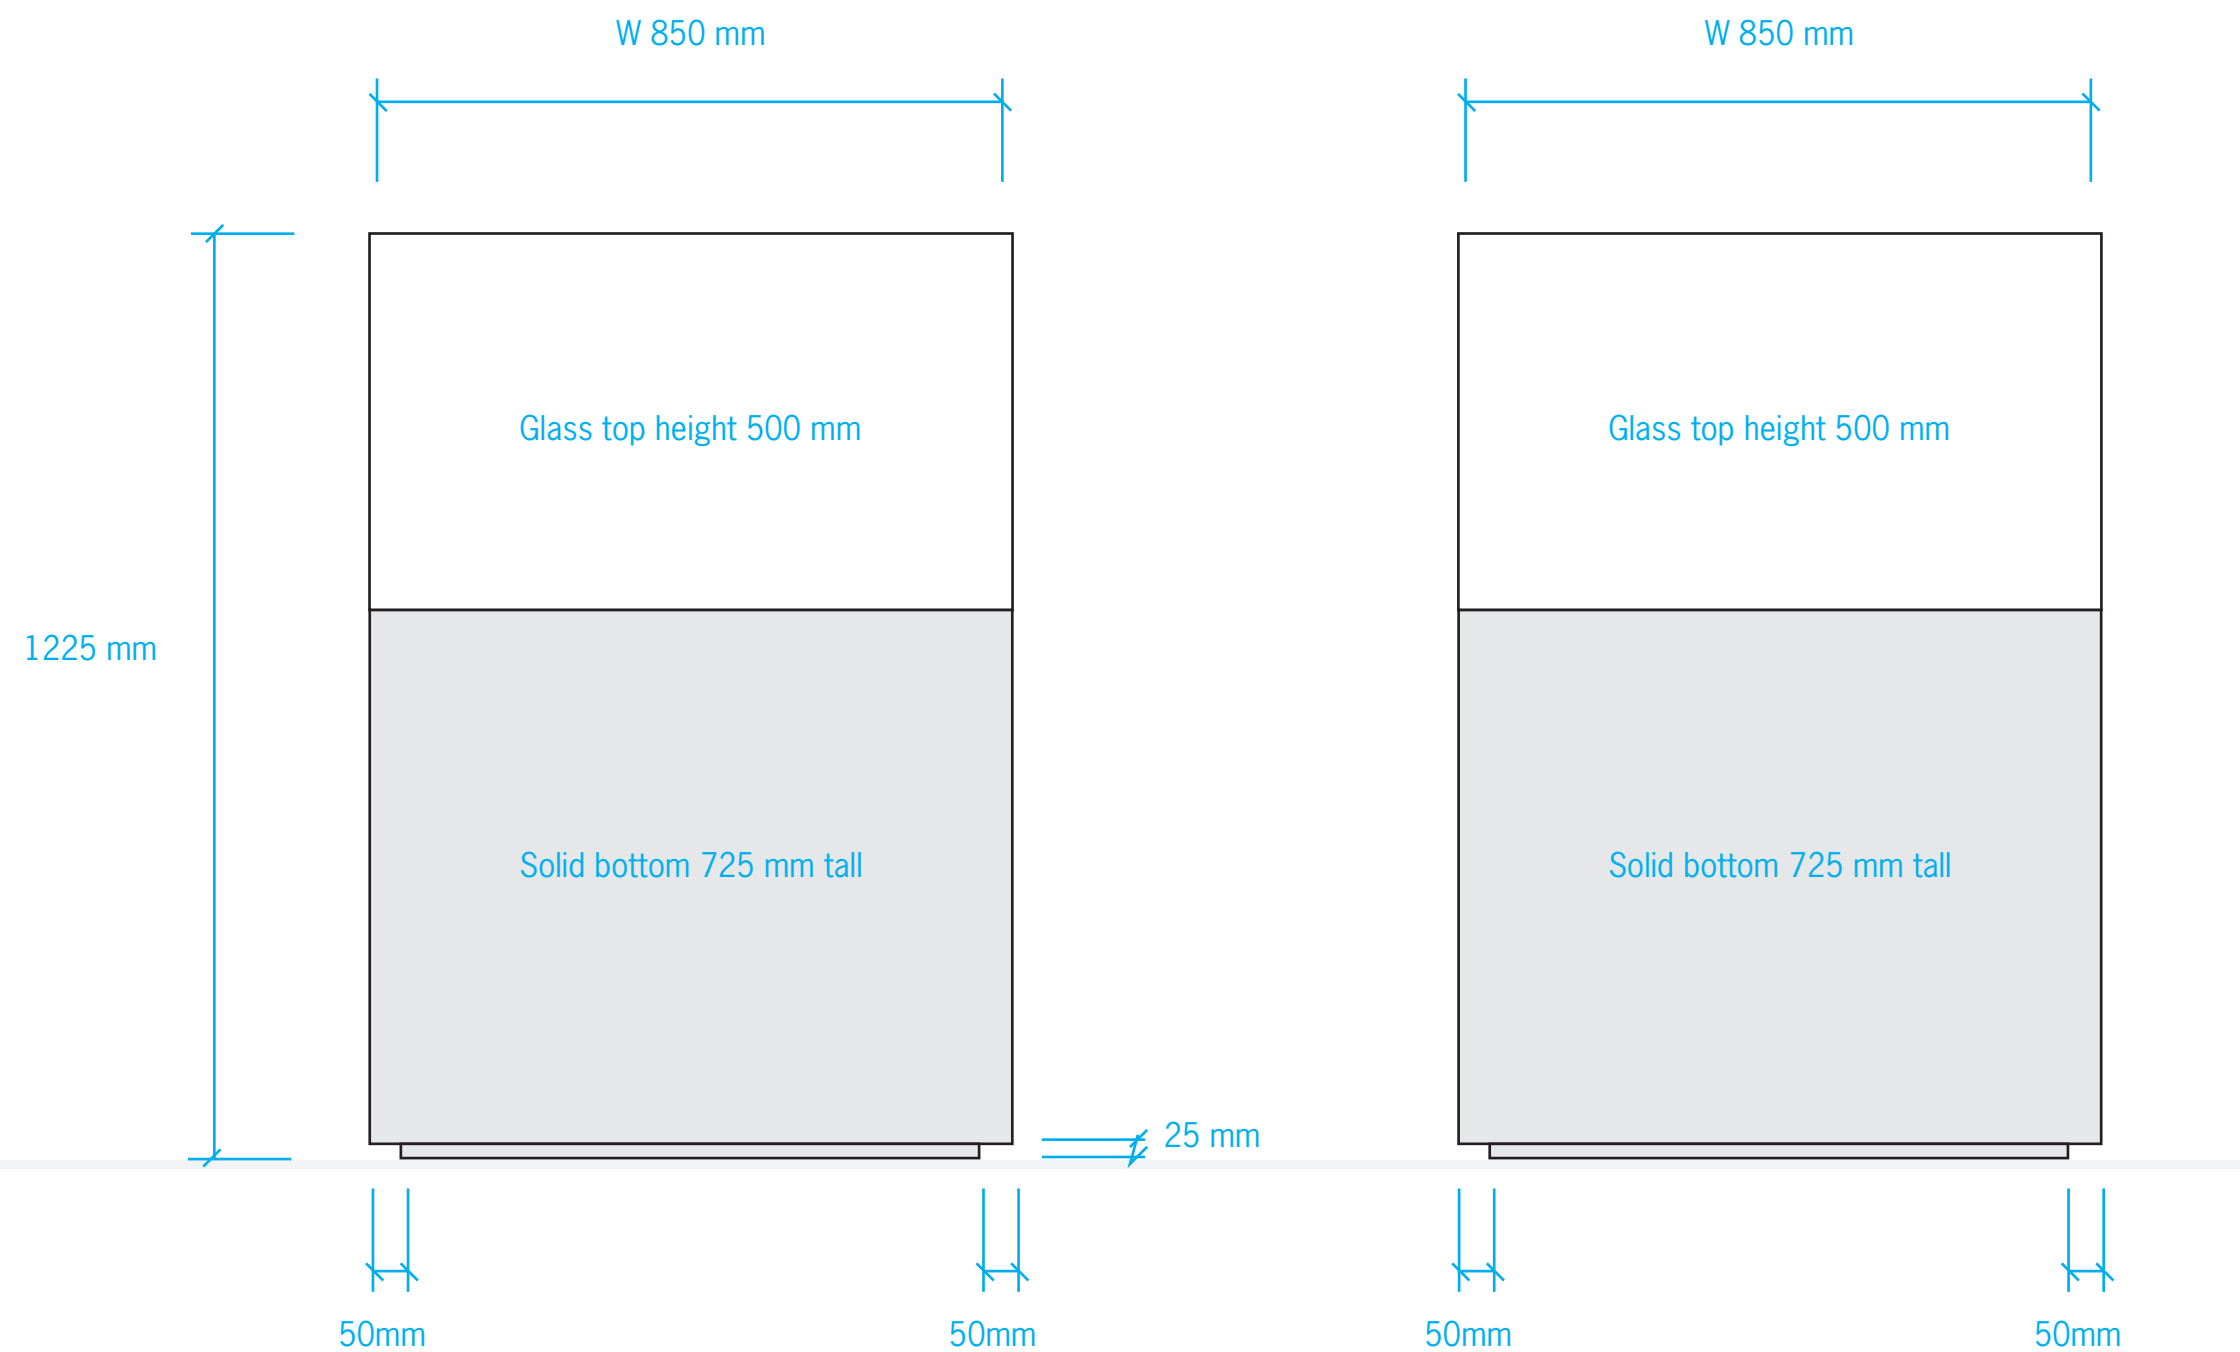

## DETAILS

CASE TYPE

Solid Bottom  
Display Case

DIMENSIONS

Height: 1225 mm  
Width: 850 mm  
Depth: 850 mm

DISPLAY SURFACE HEIGHT

850 mm (case is on 125 mm tall plinth)


ACCESSIBILITY

Vertical Lift

FINISH


Matte Powder Coated Steel

**QUANTITY: 1**

DRAWING TITLE 850 x 850 Case	
PROJECT CDN 2017	
LOCATION A104	
SCALE 1:10	DATE Dec 18/2015
DRAFTED BY David Bosschaart	
<b>DRAWING 14</b>	
 National Gallery of Canada Musée des beaux-arts du Canada	

# 1000 mm x 500 mm Table Display Case

**DRAFT**

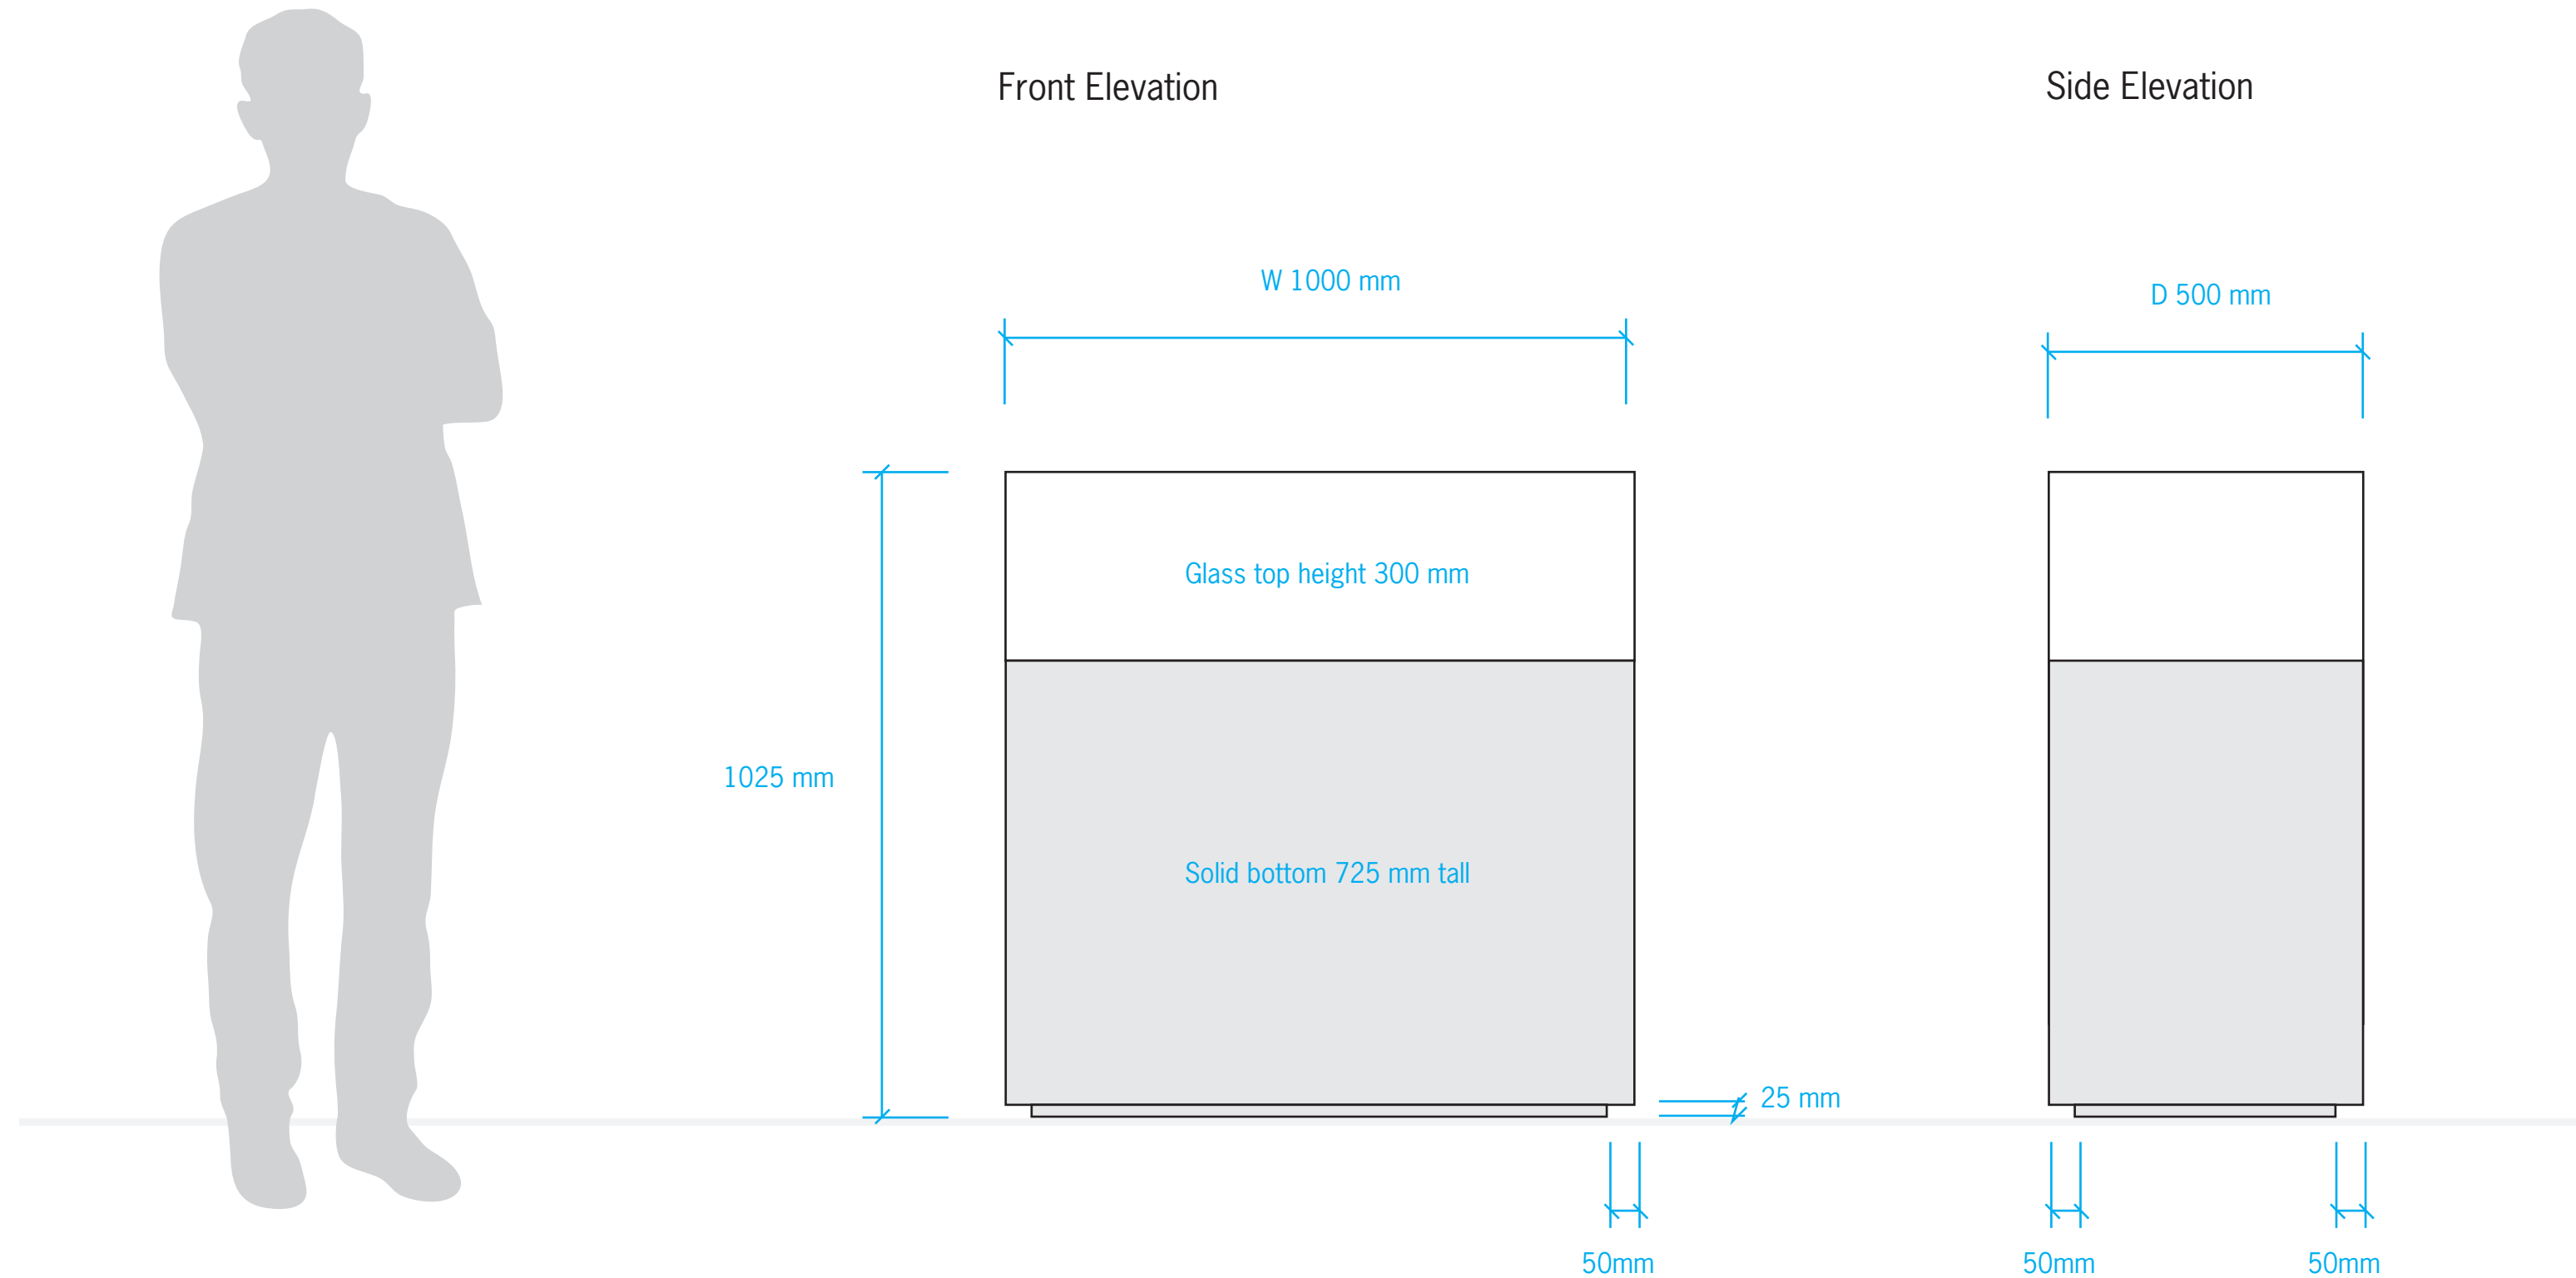

## DETAILS

CASE TYPE  
Solid Bottom  
Table Display Case


DIMENSIONS  
Height: 1025 mm  
Width: 1000 mm  
Depth: 500 mm

DISPLAY SURFACE HEIGHT  
850 mm (case is on 125 mm tall plinth)

ACCESSIBILITY  
Hinge

FINISH  
Matte Powder Coated Steel

**QUANTITY: 1**

DRAWING TITLE 1000 x 500 Case	
PROJECT CDN 2017	
LOCATION A104	
SCALE 1:10	DATE Dec 18/2015
DRAFTED BY David Bosschaart	
<b>DRAWING 15</b>	
 National Gallery of Canada Musée des beaux-arts du Canada	




# 600 mm x 500 mm Wall Hung Display Case

**DRAFT**

Front Elevation

Side Elevation

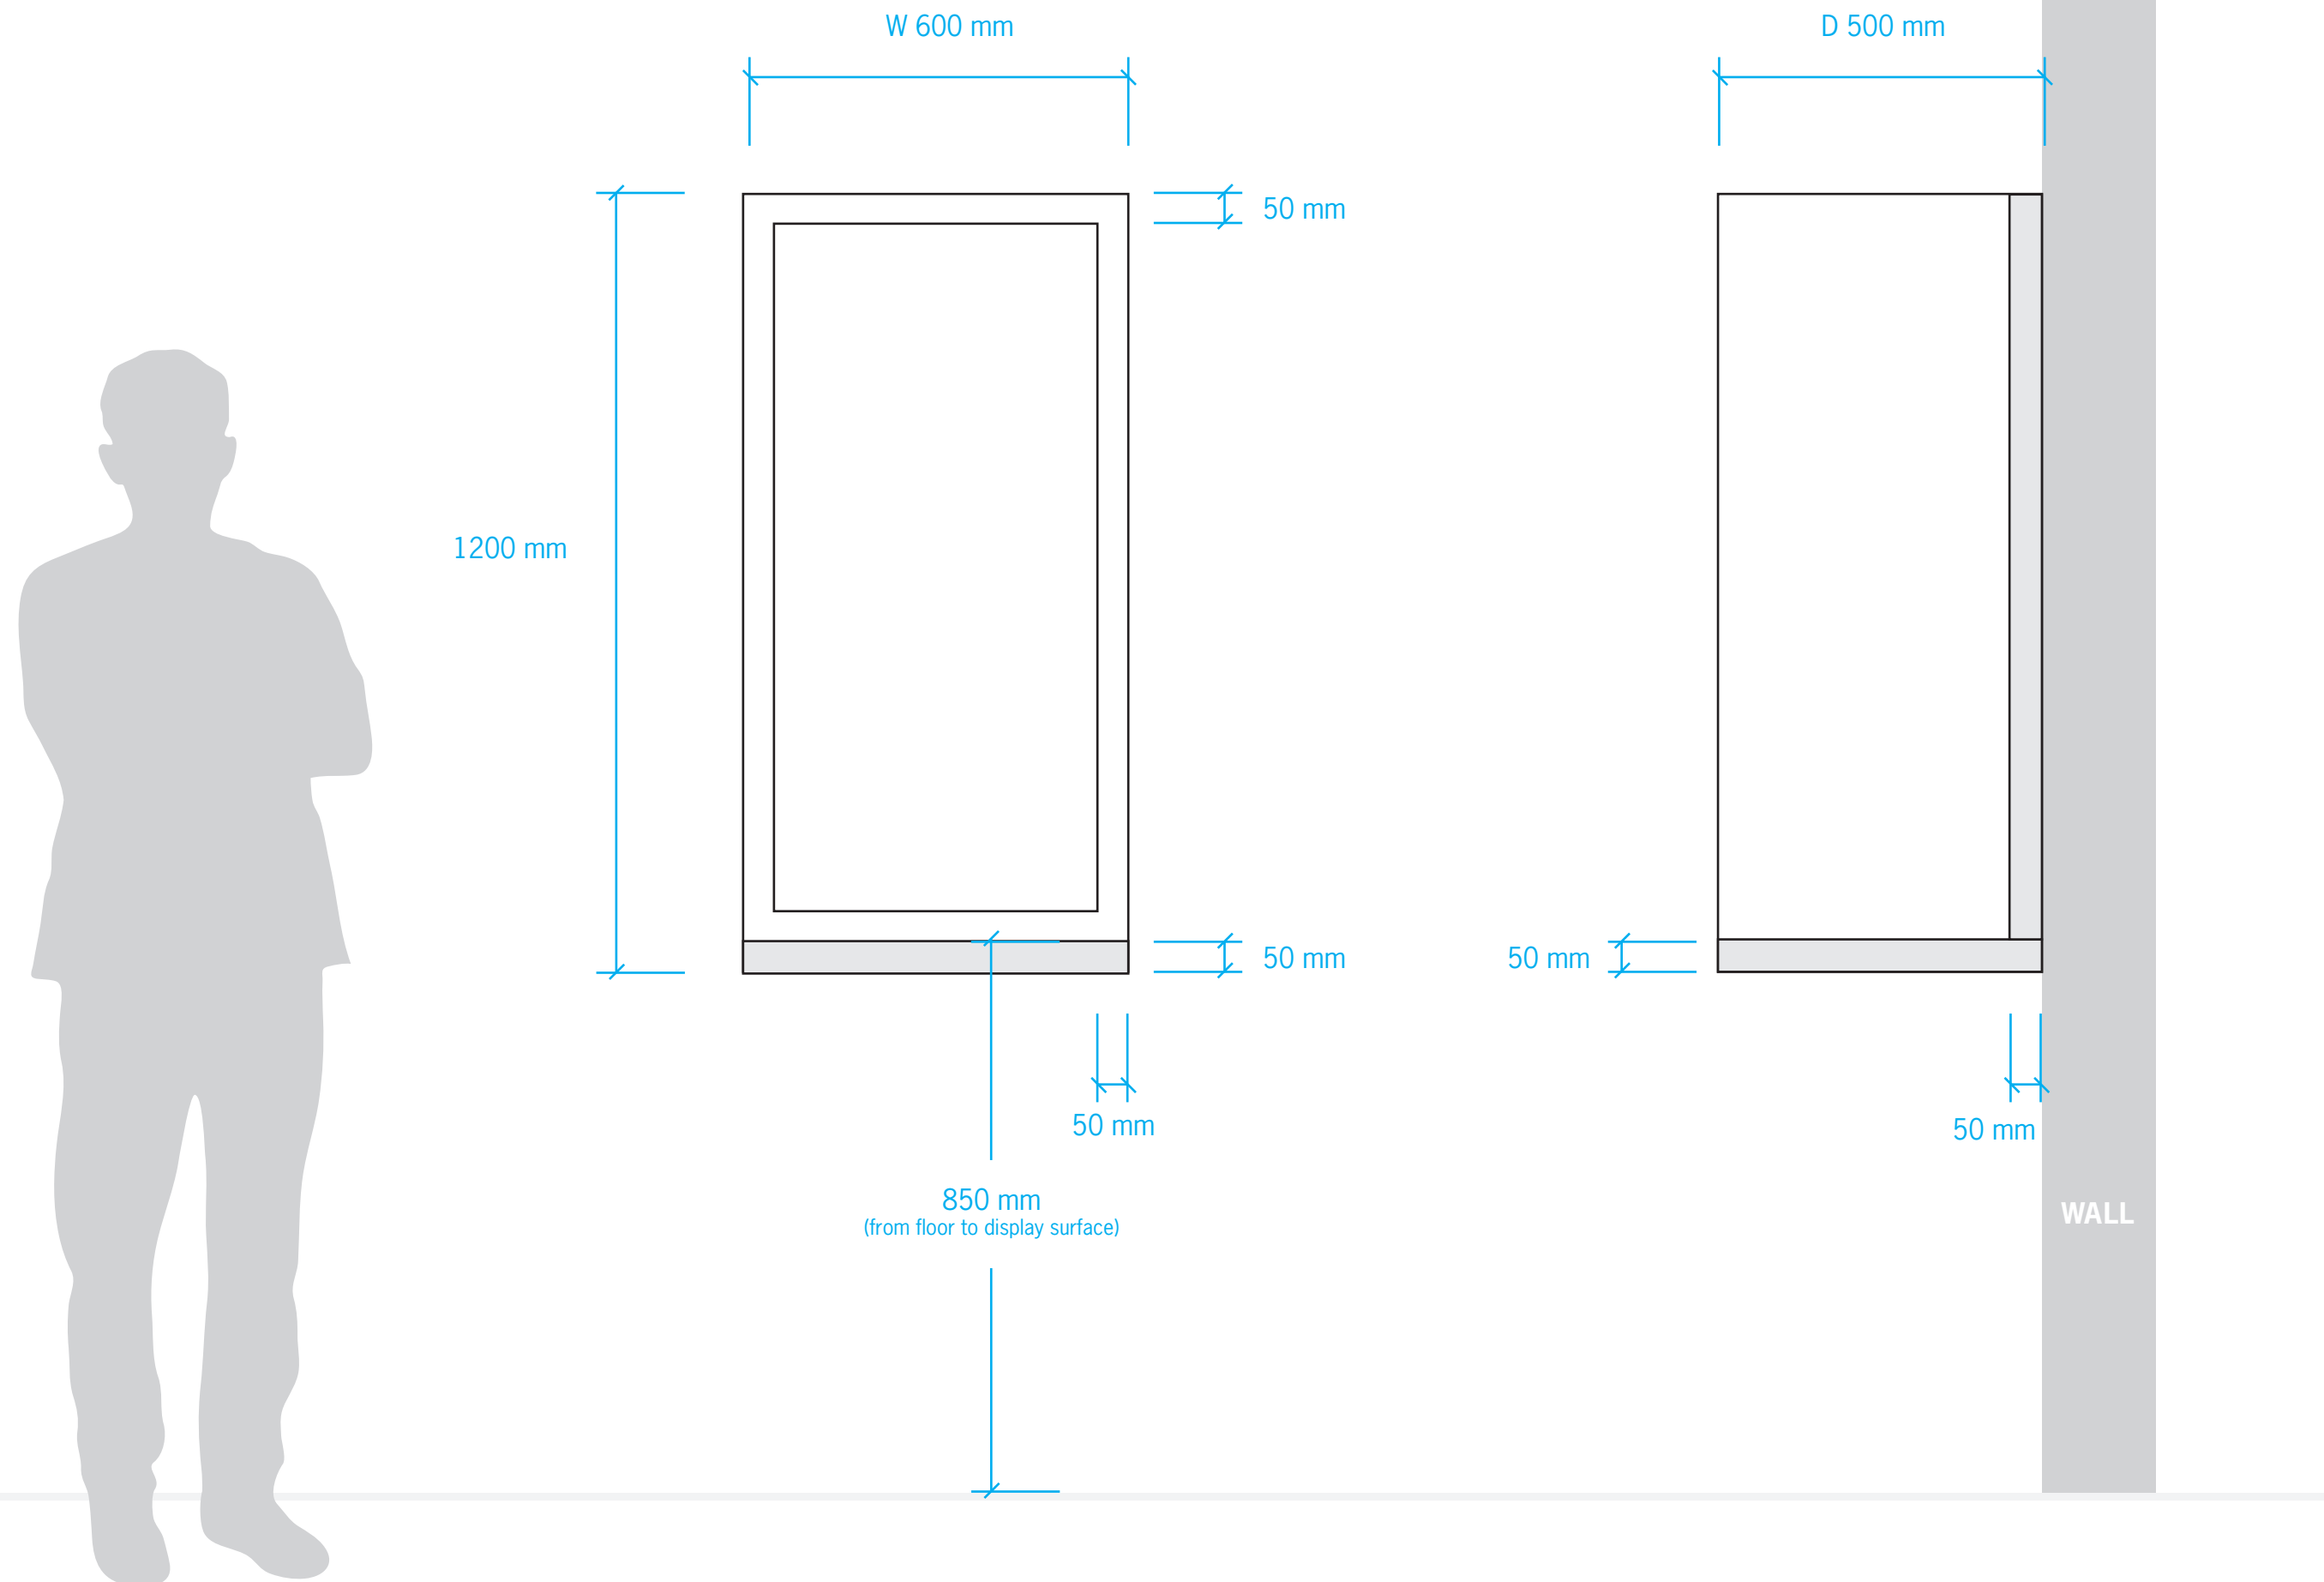

## DETAILS

CASE TYPE  
Wall Hung Display Case


DIMENSIONS  
Height: 1200 mm  
Width: 600 mm  
Depth: 500 mm

DISPLAY SURFACE HEIGHT  
850 mm


ACCESSIBILITY  
Hinged front door

FINISH  
Matte Powder Coated Steel

**QUANTITY: 2**

DRAWING TITLE 600 x 500 Case	
PROJECT CDN 2017	
LOCATION A101	
SCALE 1:10	DATE Dec 18/2015
DRAFTED BY David Bosschaart	
<b>DRAWING 16</b>	
 National Gallery of Canada Musée des beaux-arts du Canada	

# 1000 x 1000 mm Display Case with Door Opening (no interior pedestal)

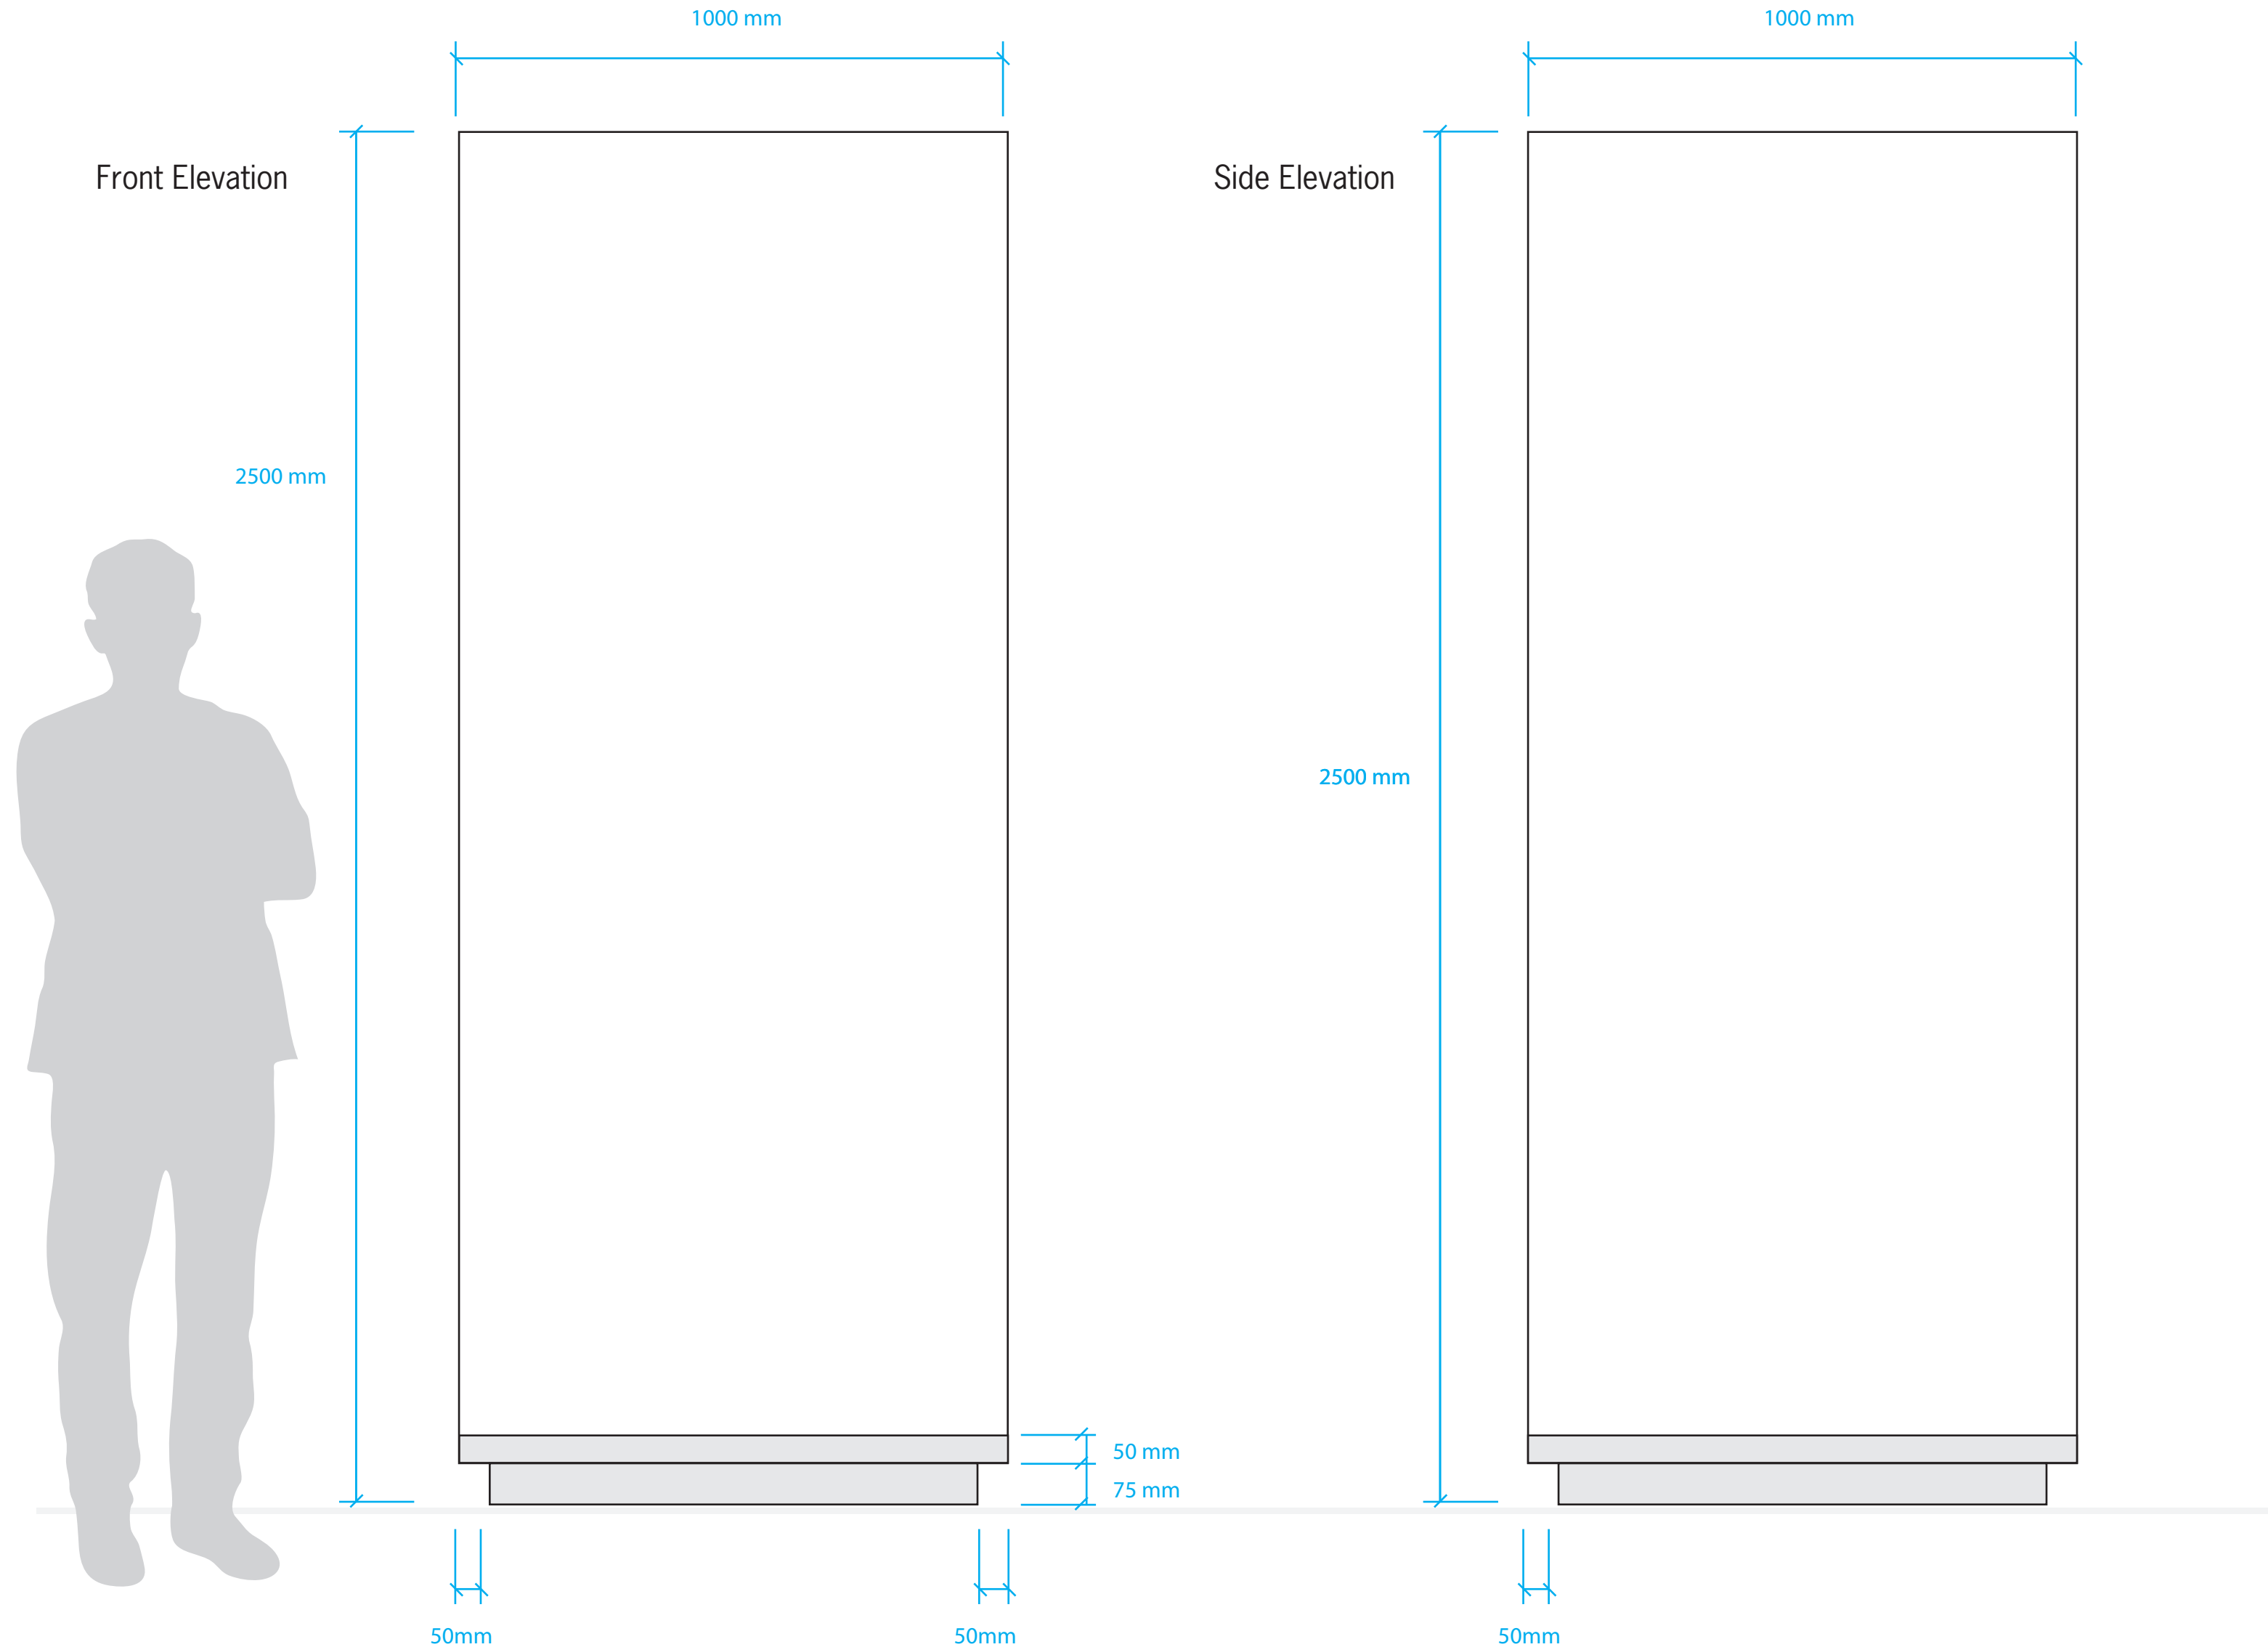

**DRAFT**

## DETAILS

CASE TYPE  
Display Case  
with Door Opening


DIMENSIONS  
Height: 2500 mm  
Width: 1000 mm  
Depth: 1000 mm

DISPLAY SURFACE HEIGHT  
850 mm

ACCESSIBILITY  
Hinged Door

FINISH  
Matte Powder Coated Steel

**QUANTITY: 2**


DRAWING TITLE 1000 x 1000 Case	
PROJECT CDN 2017	
LOCATION A105	
SCALE 1:10	DATE Dec 17/2015
DRAFTED BY David Bosschaart	
<b>DRAWING 17</b>	
 National Gallery of Canada Musée des beaux-arts du Canada	

# 1400 mm x 850 mm Table Display Case


**DRAFT**



Front Elevation

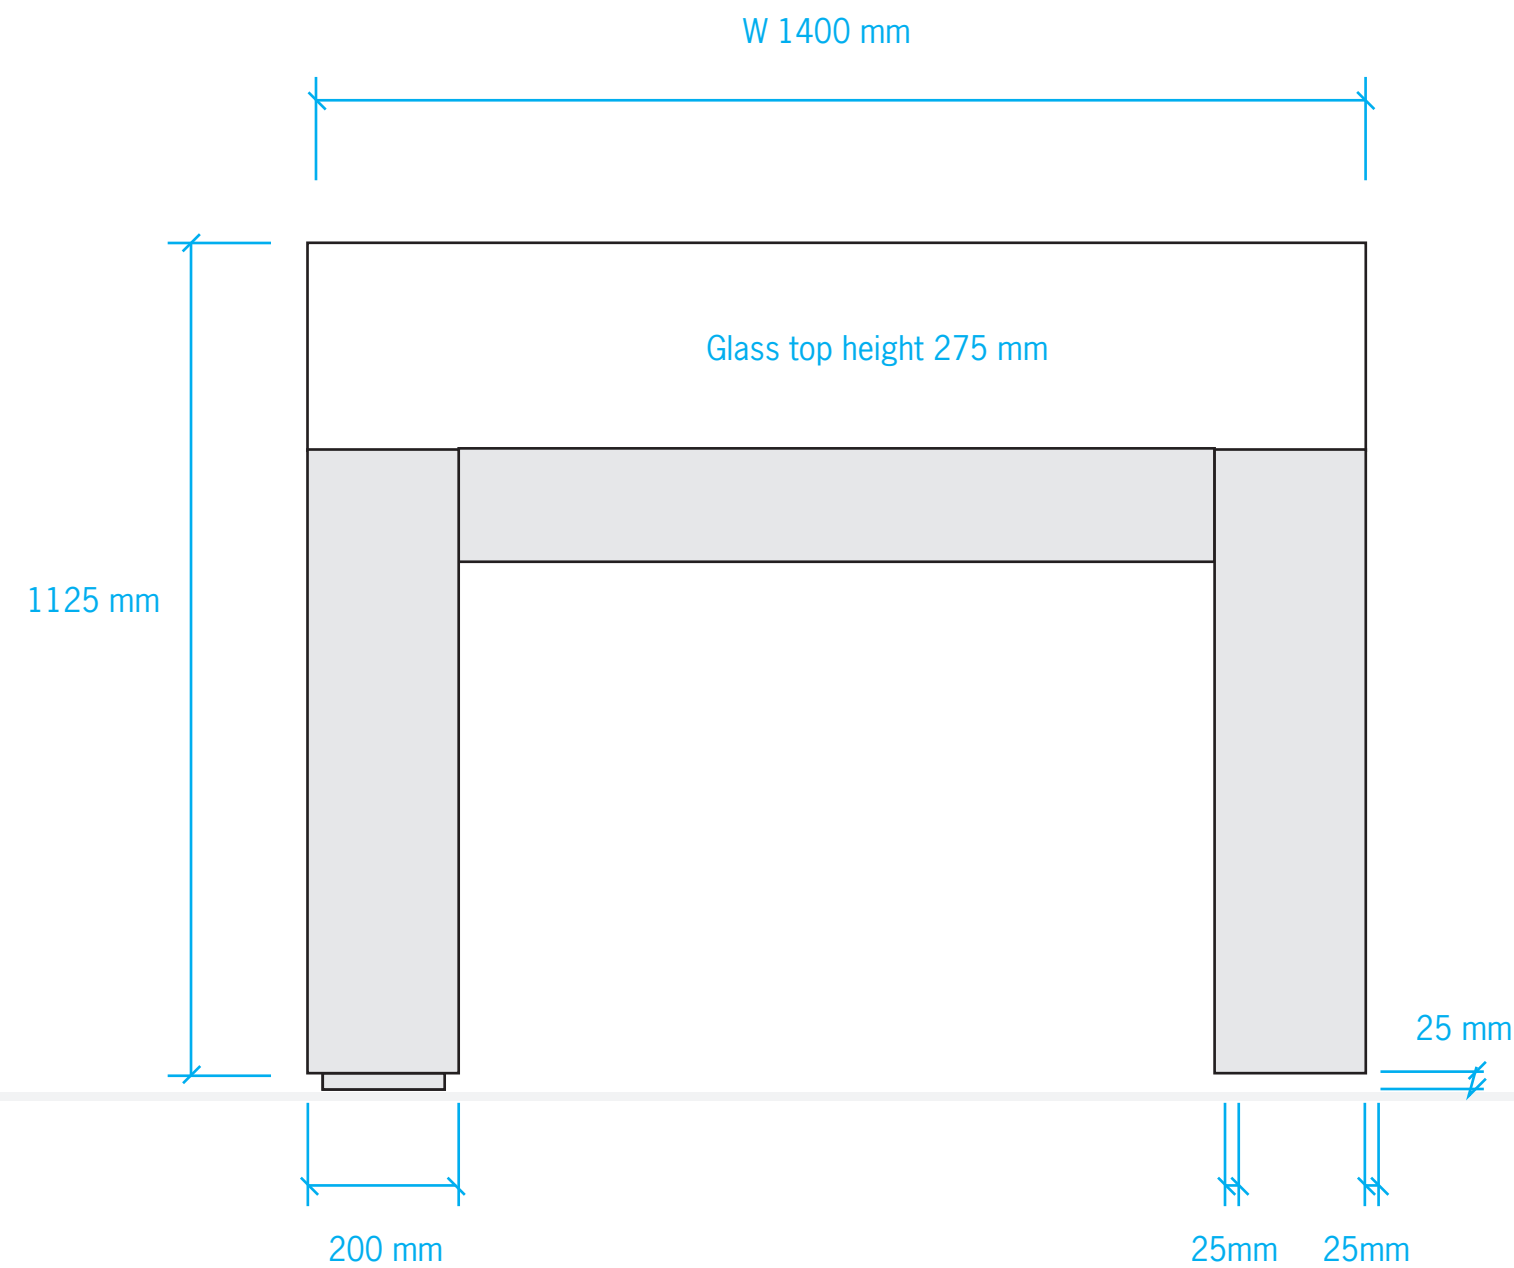

Side Elevation

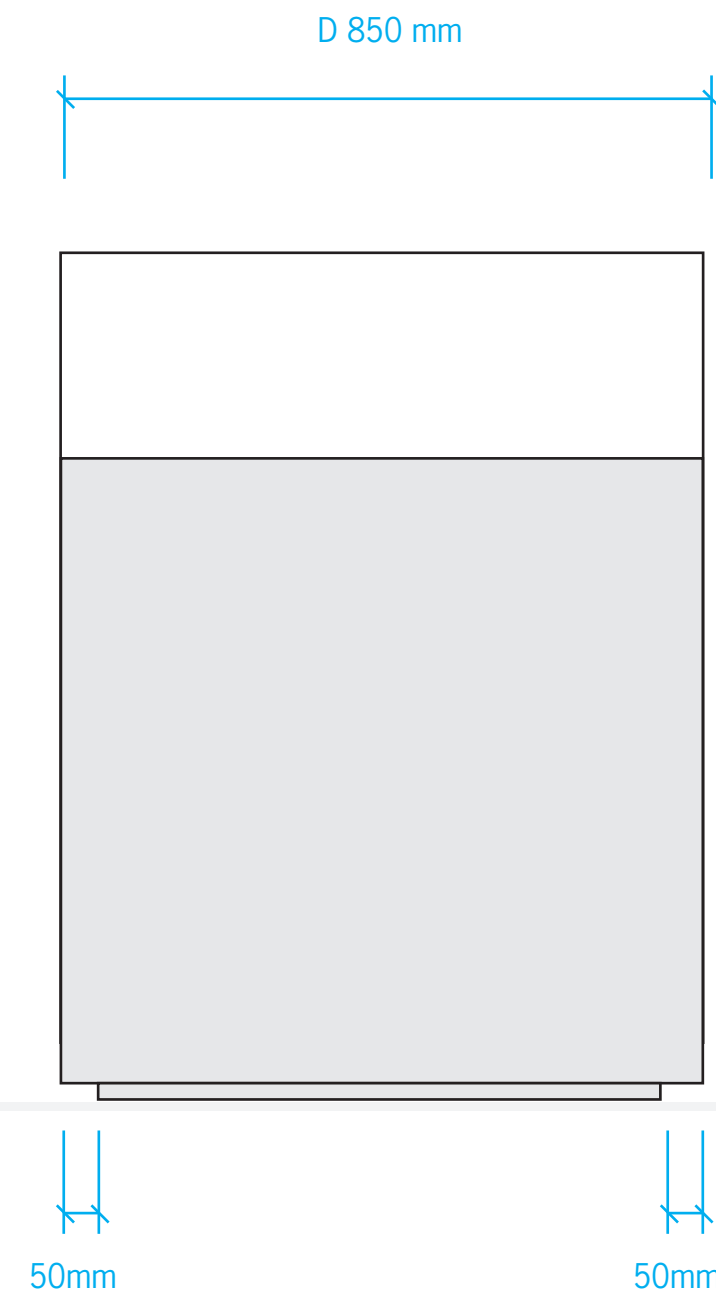

## DETAILS

CASE TYPE  
Open "U-shape" Base  
Table Display Case


DIMENSIONS  
Height: 1125 mm  
Width: 1400 mm  
Depth: 850 mm

DISPLAY SURFACE HEIGHT  
850 mm

ACCESSIBILITY  
Hinge along width


FINISH  
Matte Powder Coated Steel

**QUANTITY: 1**

DRAWING TITLE 1400 x 850 Case	
PROJECT CDN 2017	
LOCATION A105	
SCALE 1:10	DATE Dec 18/2015
DRAFTED BY David Bosschaart	
<b>DRAWING 18</b>	
 National Gallery of Canada Musée des beaux-arts du Canada	

# 1800 mm x 1000 mm Table Display Case

**DRAFT**

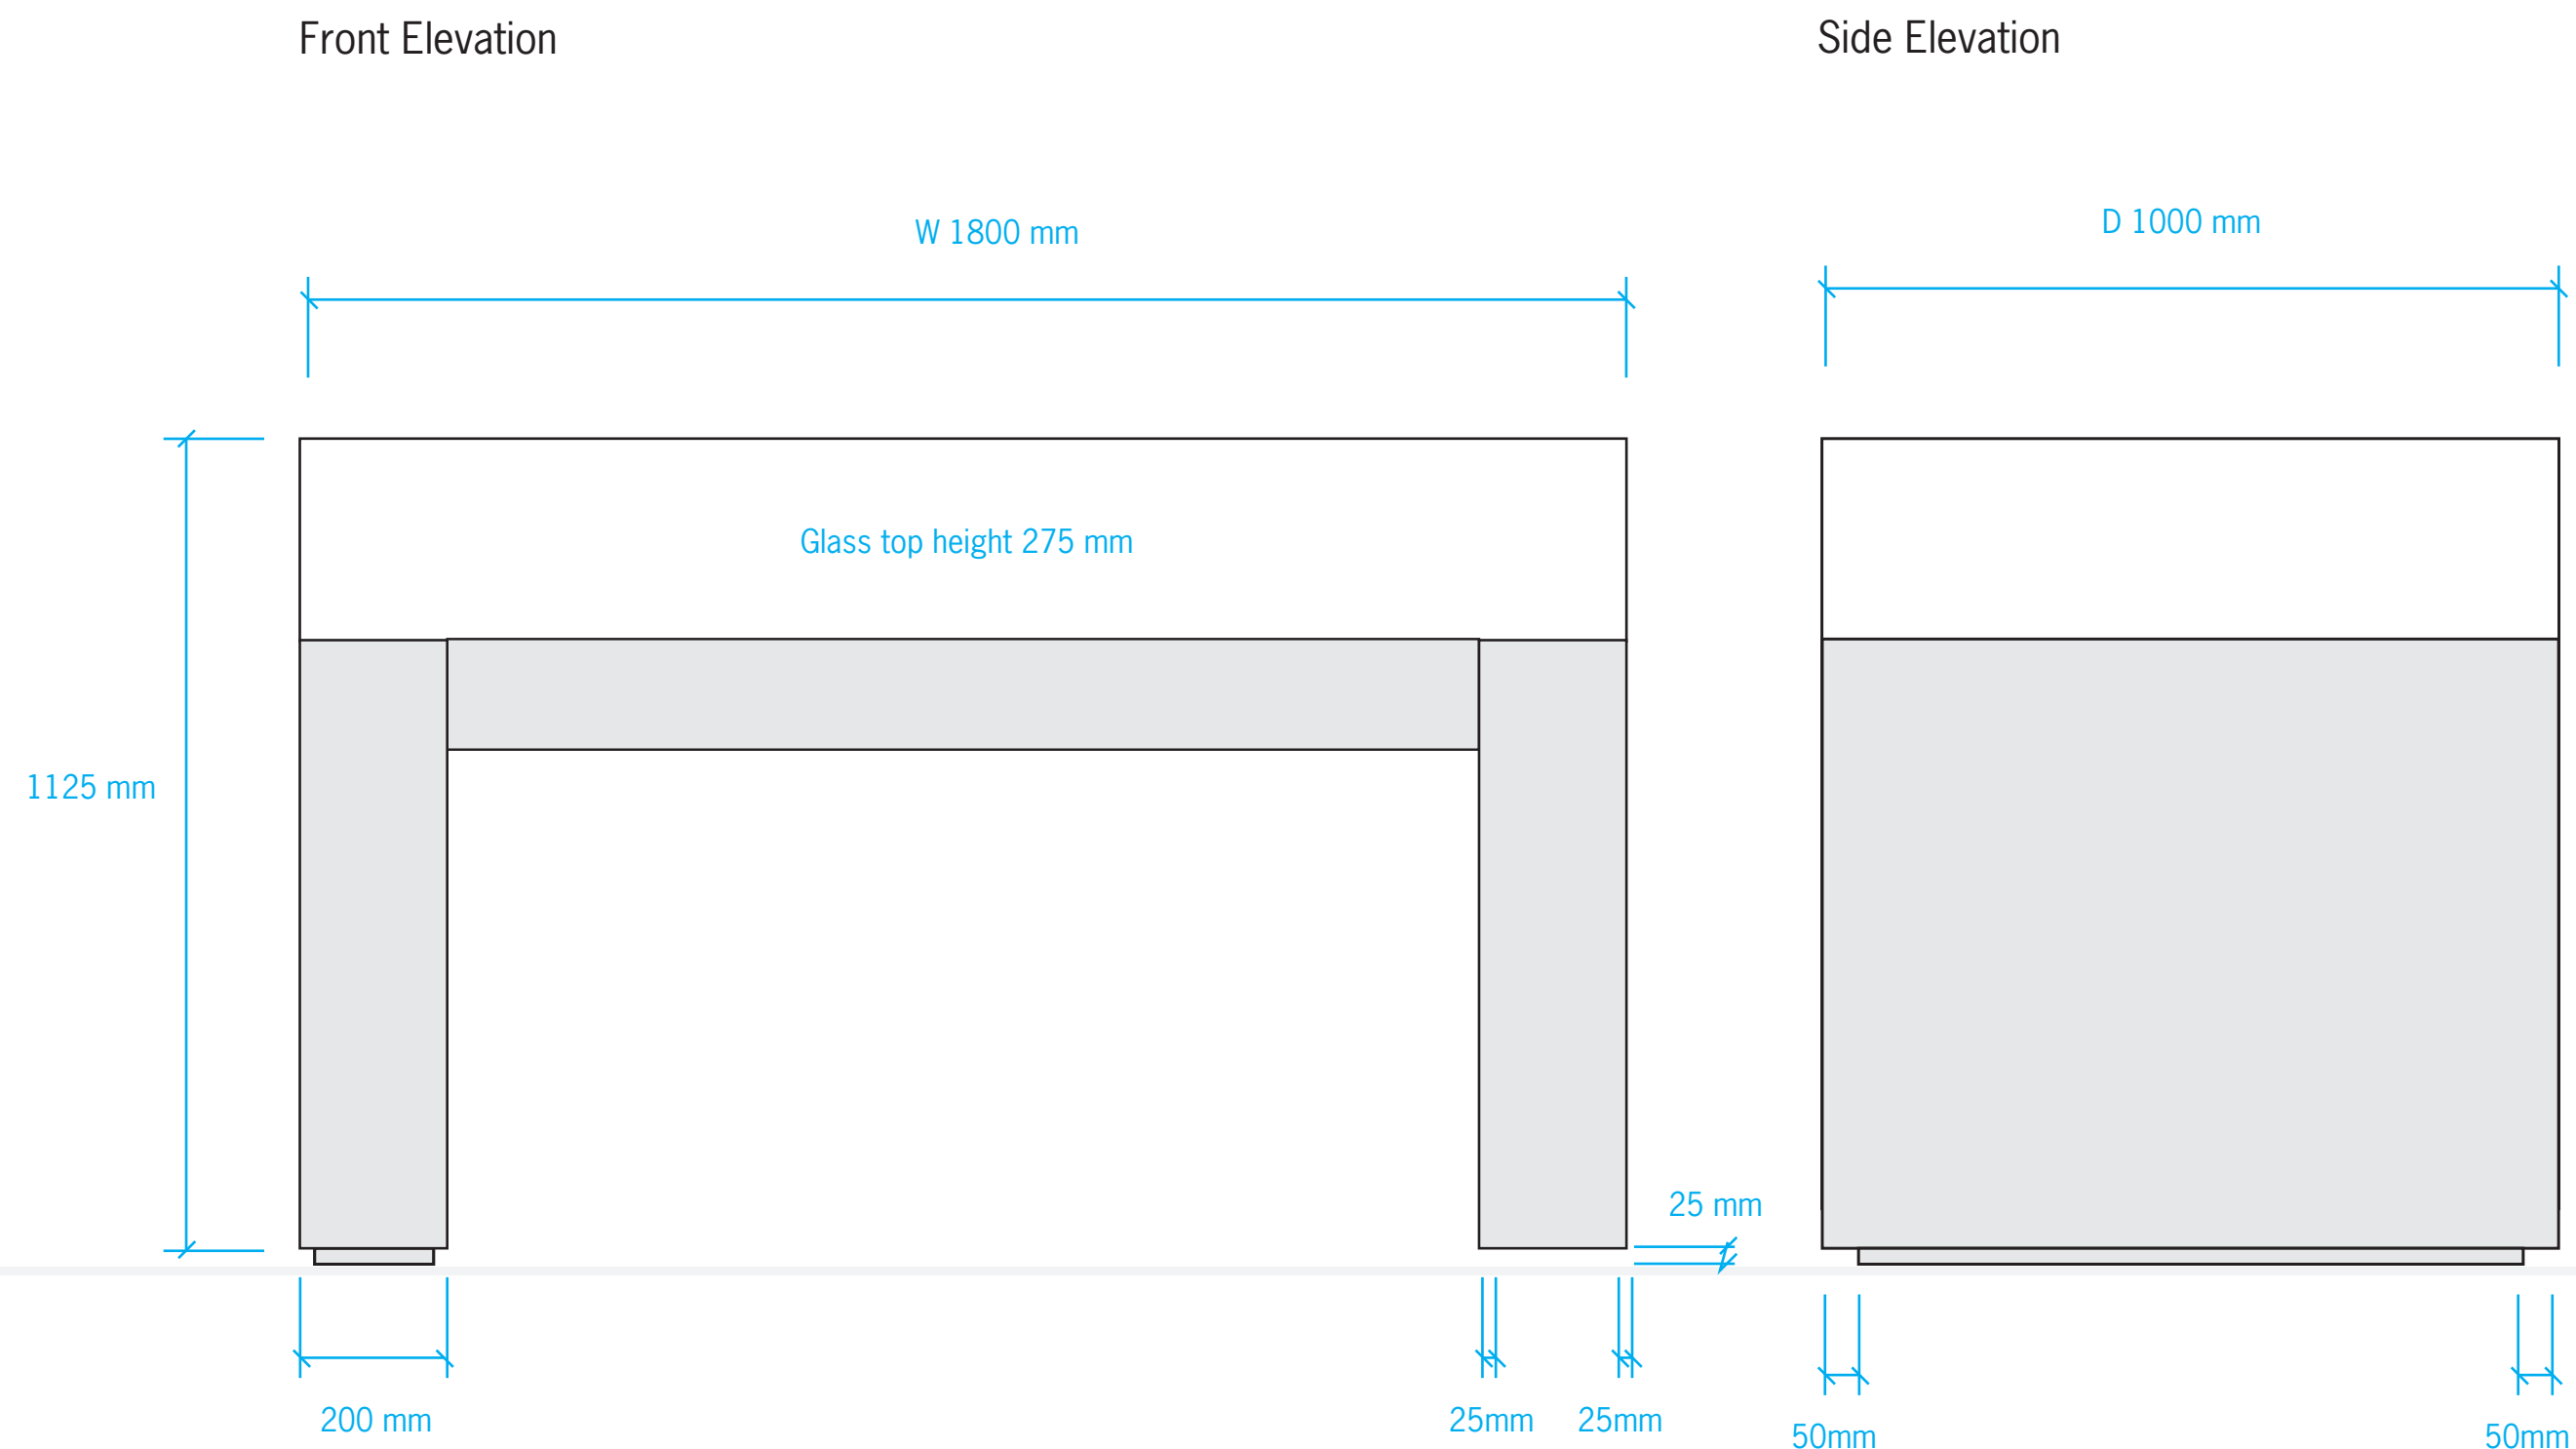

## DETAILS

CASE TYPE  
Open "U-shape" Base  
Table Display Case


DIMENSIONS  
Height: 1125 mm  
Width: 1800 mm  
Depth: 1000 mm

DISPLAY SURFACE HEIGHT  
850 mm


ACCESSIBILITY  
Hinge along width

FINISH  
Matte Powder Coated Steel

**QUANTITY: 2**

DRAWING TITLE 1800 x 1000 Case	
PROJECT CDN 2017	
LOCATION A106, 108	
SCALE 1:10	DATE Dec 17/2015
DRAFTED BY David Bosschaart	
<b>DRAWING 19</b>	
 National Gallery of Canada Musée des beaux-arts du Canada	

# 900 x 900 mm Display Case with Door Opening

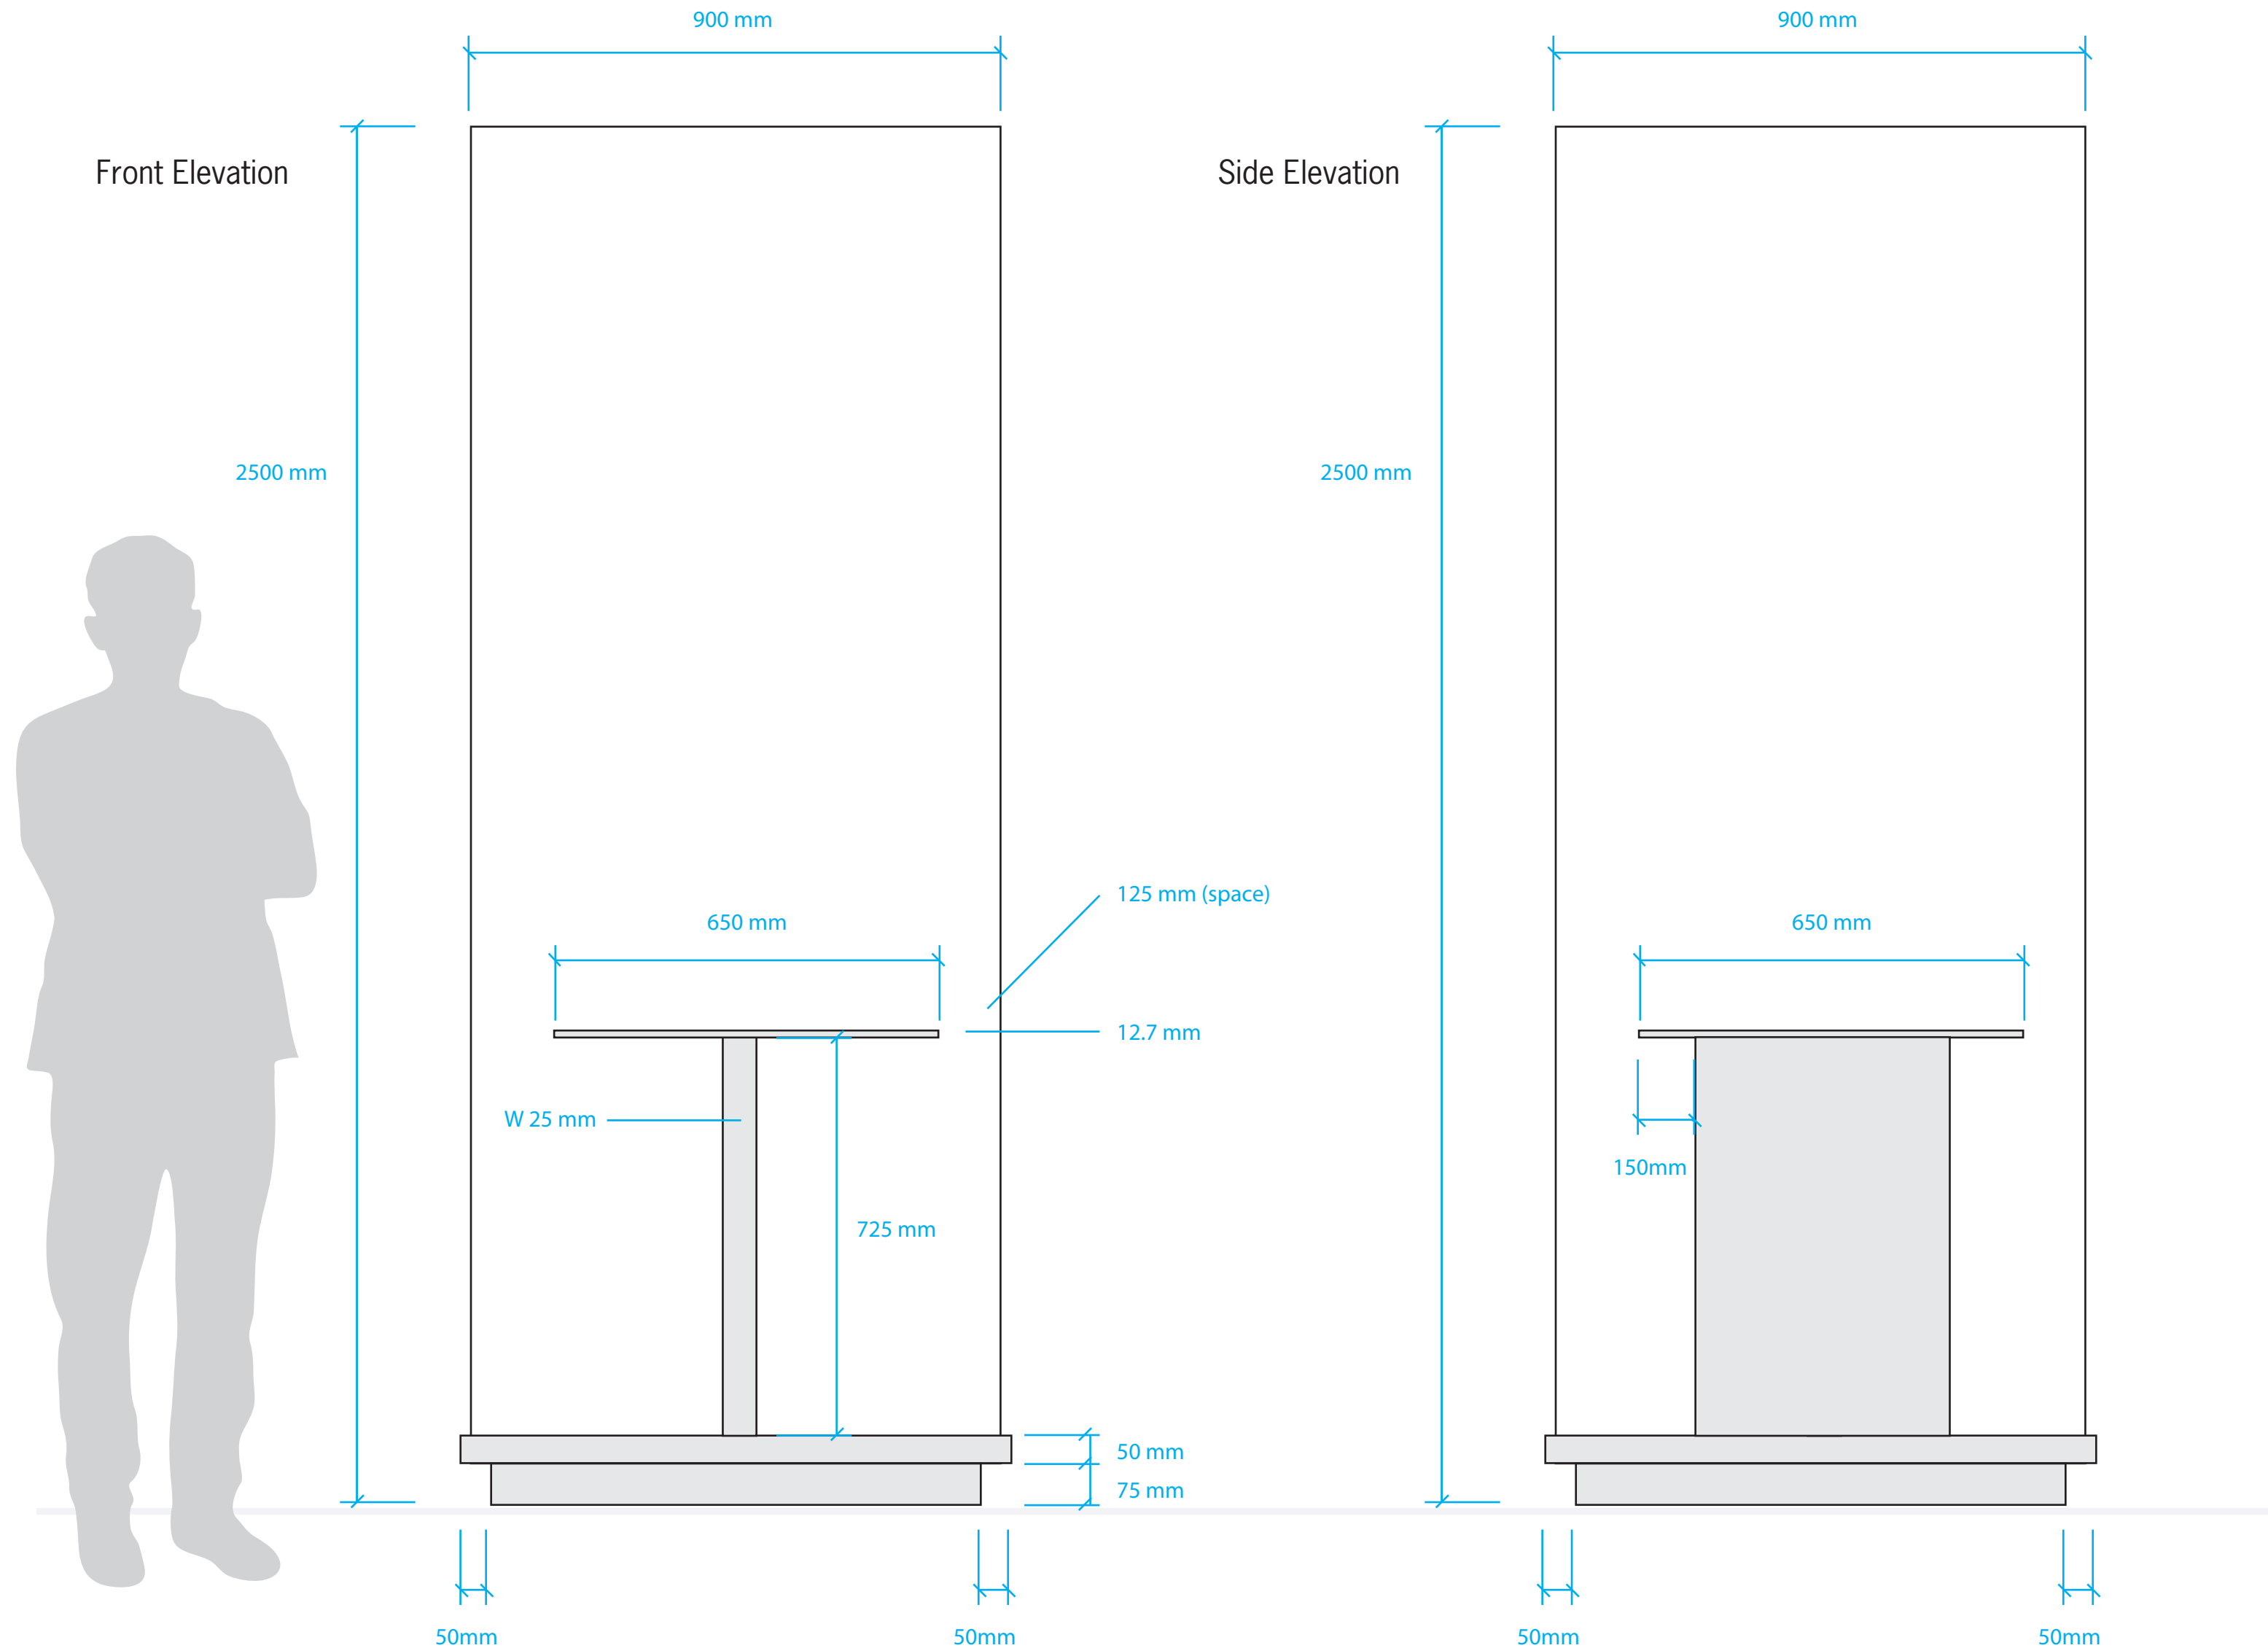

**DRAFT**

## DETAILS

CASE TYPE  
Display Case  
with Door Opening


DIMENSIONS  
Height: 2500 mm  
Width: 900 mm  
Depth: 900 mm

DISPLAY SURFACE HEIGHT  
850 mm

ACCESSIBILITY  
Hinged Door


FINISH  
Matte Powder Coated Steel

**QUANTITY: 4**

DRAWING TITLE 900 x 900 Case	
PROJECT CDN 2017	
LOCATION A101, A106, A112	
SCALE 1:10	DATE Dec 17/2015
DRAFTED BY David Bosschaart	
<b>DRAWING 20</b>	
 National Gallery of Canada Musée des beaux-arts du Canada	

# 2500 x 1200 mm Display Case with Door Opening

**DRAFT**

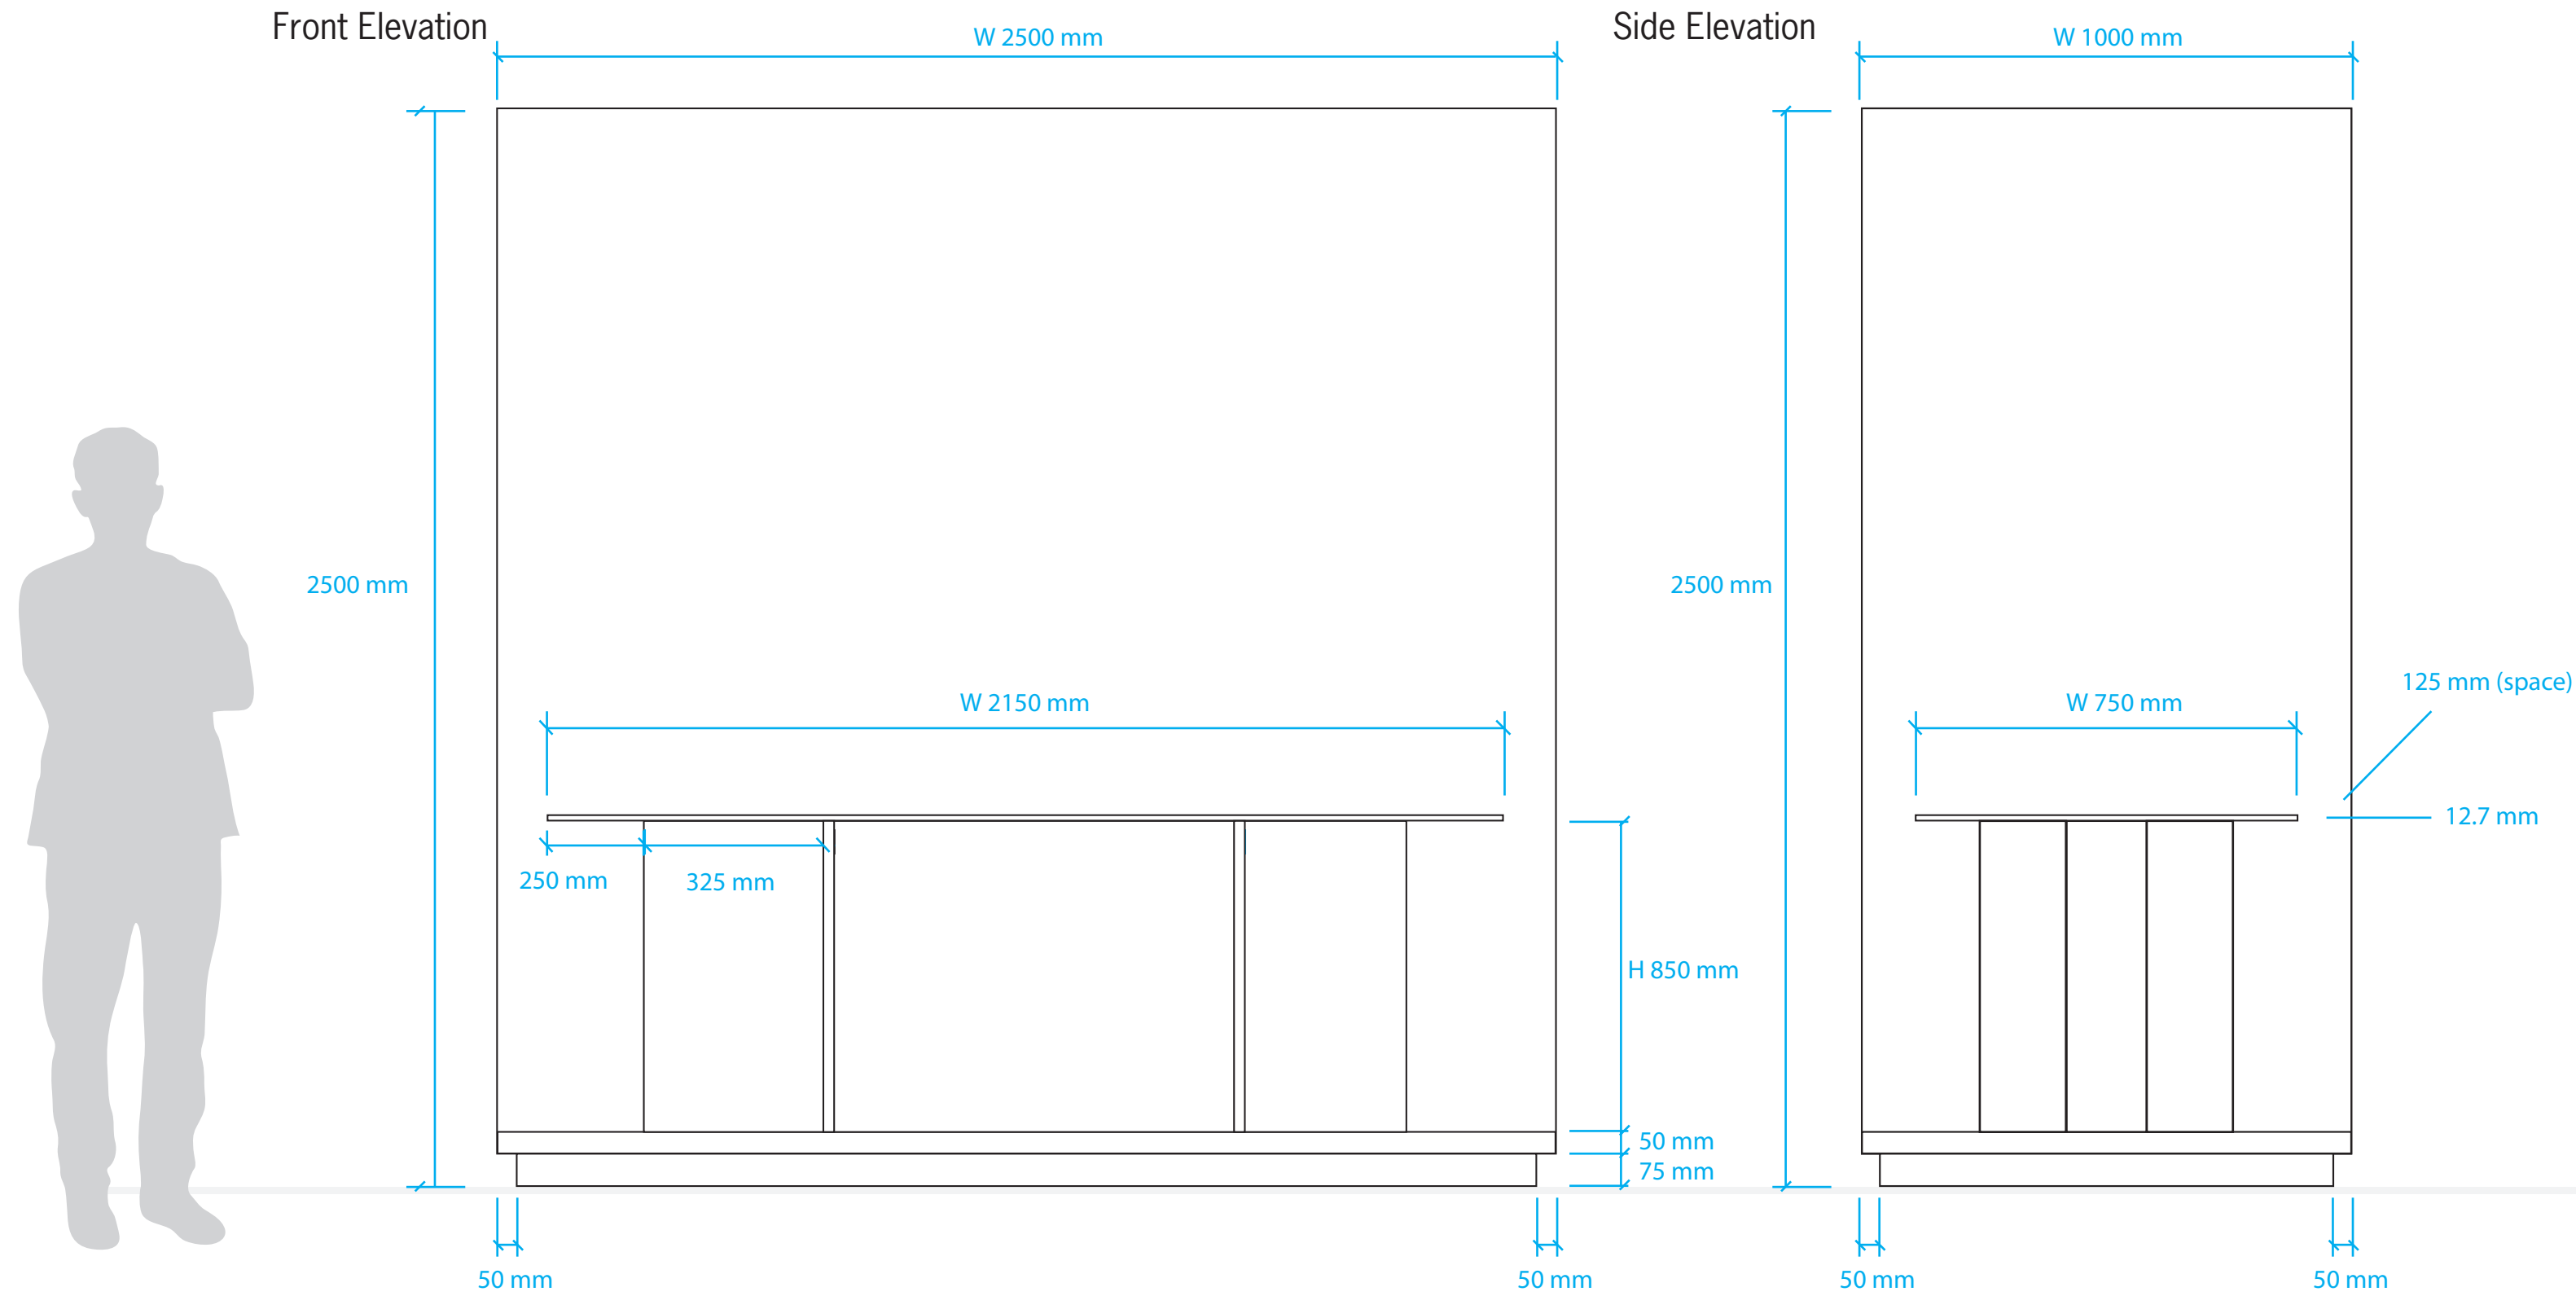

## DETAILS

CASE TYPE  
Case with Door Opening


DIMENSIONS  
Height: 2500 mm  
Width: 2500 mm  
Depth: 1200 mm

DISPLAY SURFACE HEIGHT  
850 mm

ACCESSIBILITY  
Hinged Door


FINISH  
Matte Powder Coated Steel

**QUANTITY: 1**

DRAWING TITLE 2500 x 1200 Case	
PROJECT CDN 2017	
LOCATION A107	
SCALE 1:10	DATE Dec 18/2015
DRAFTED BY David Bosschaart	
<b>DRAWING 21</b>	
 National Gallery of Canada Musée des beaux-arts du Canada	

# 1800 mm x 1000 mm Table Display Case

**DRAFT**

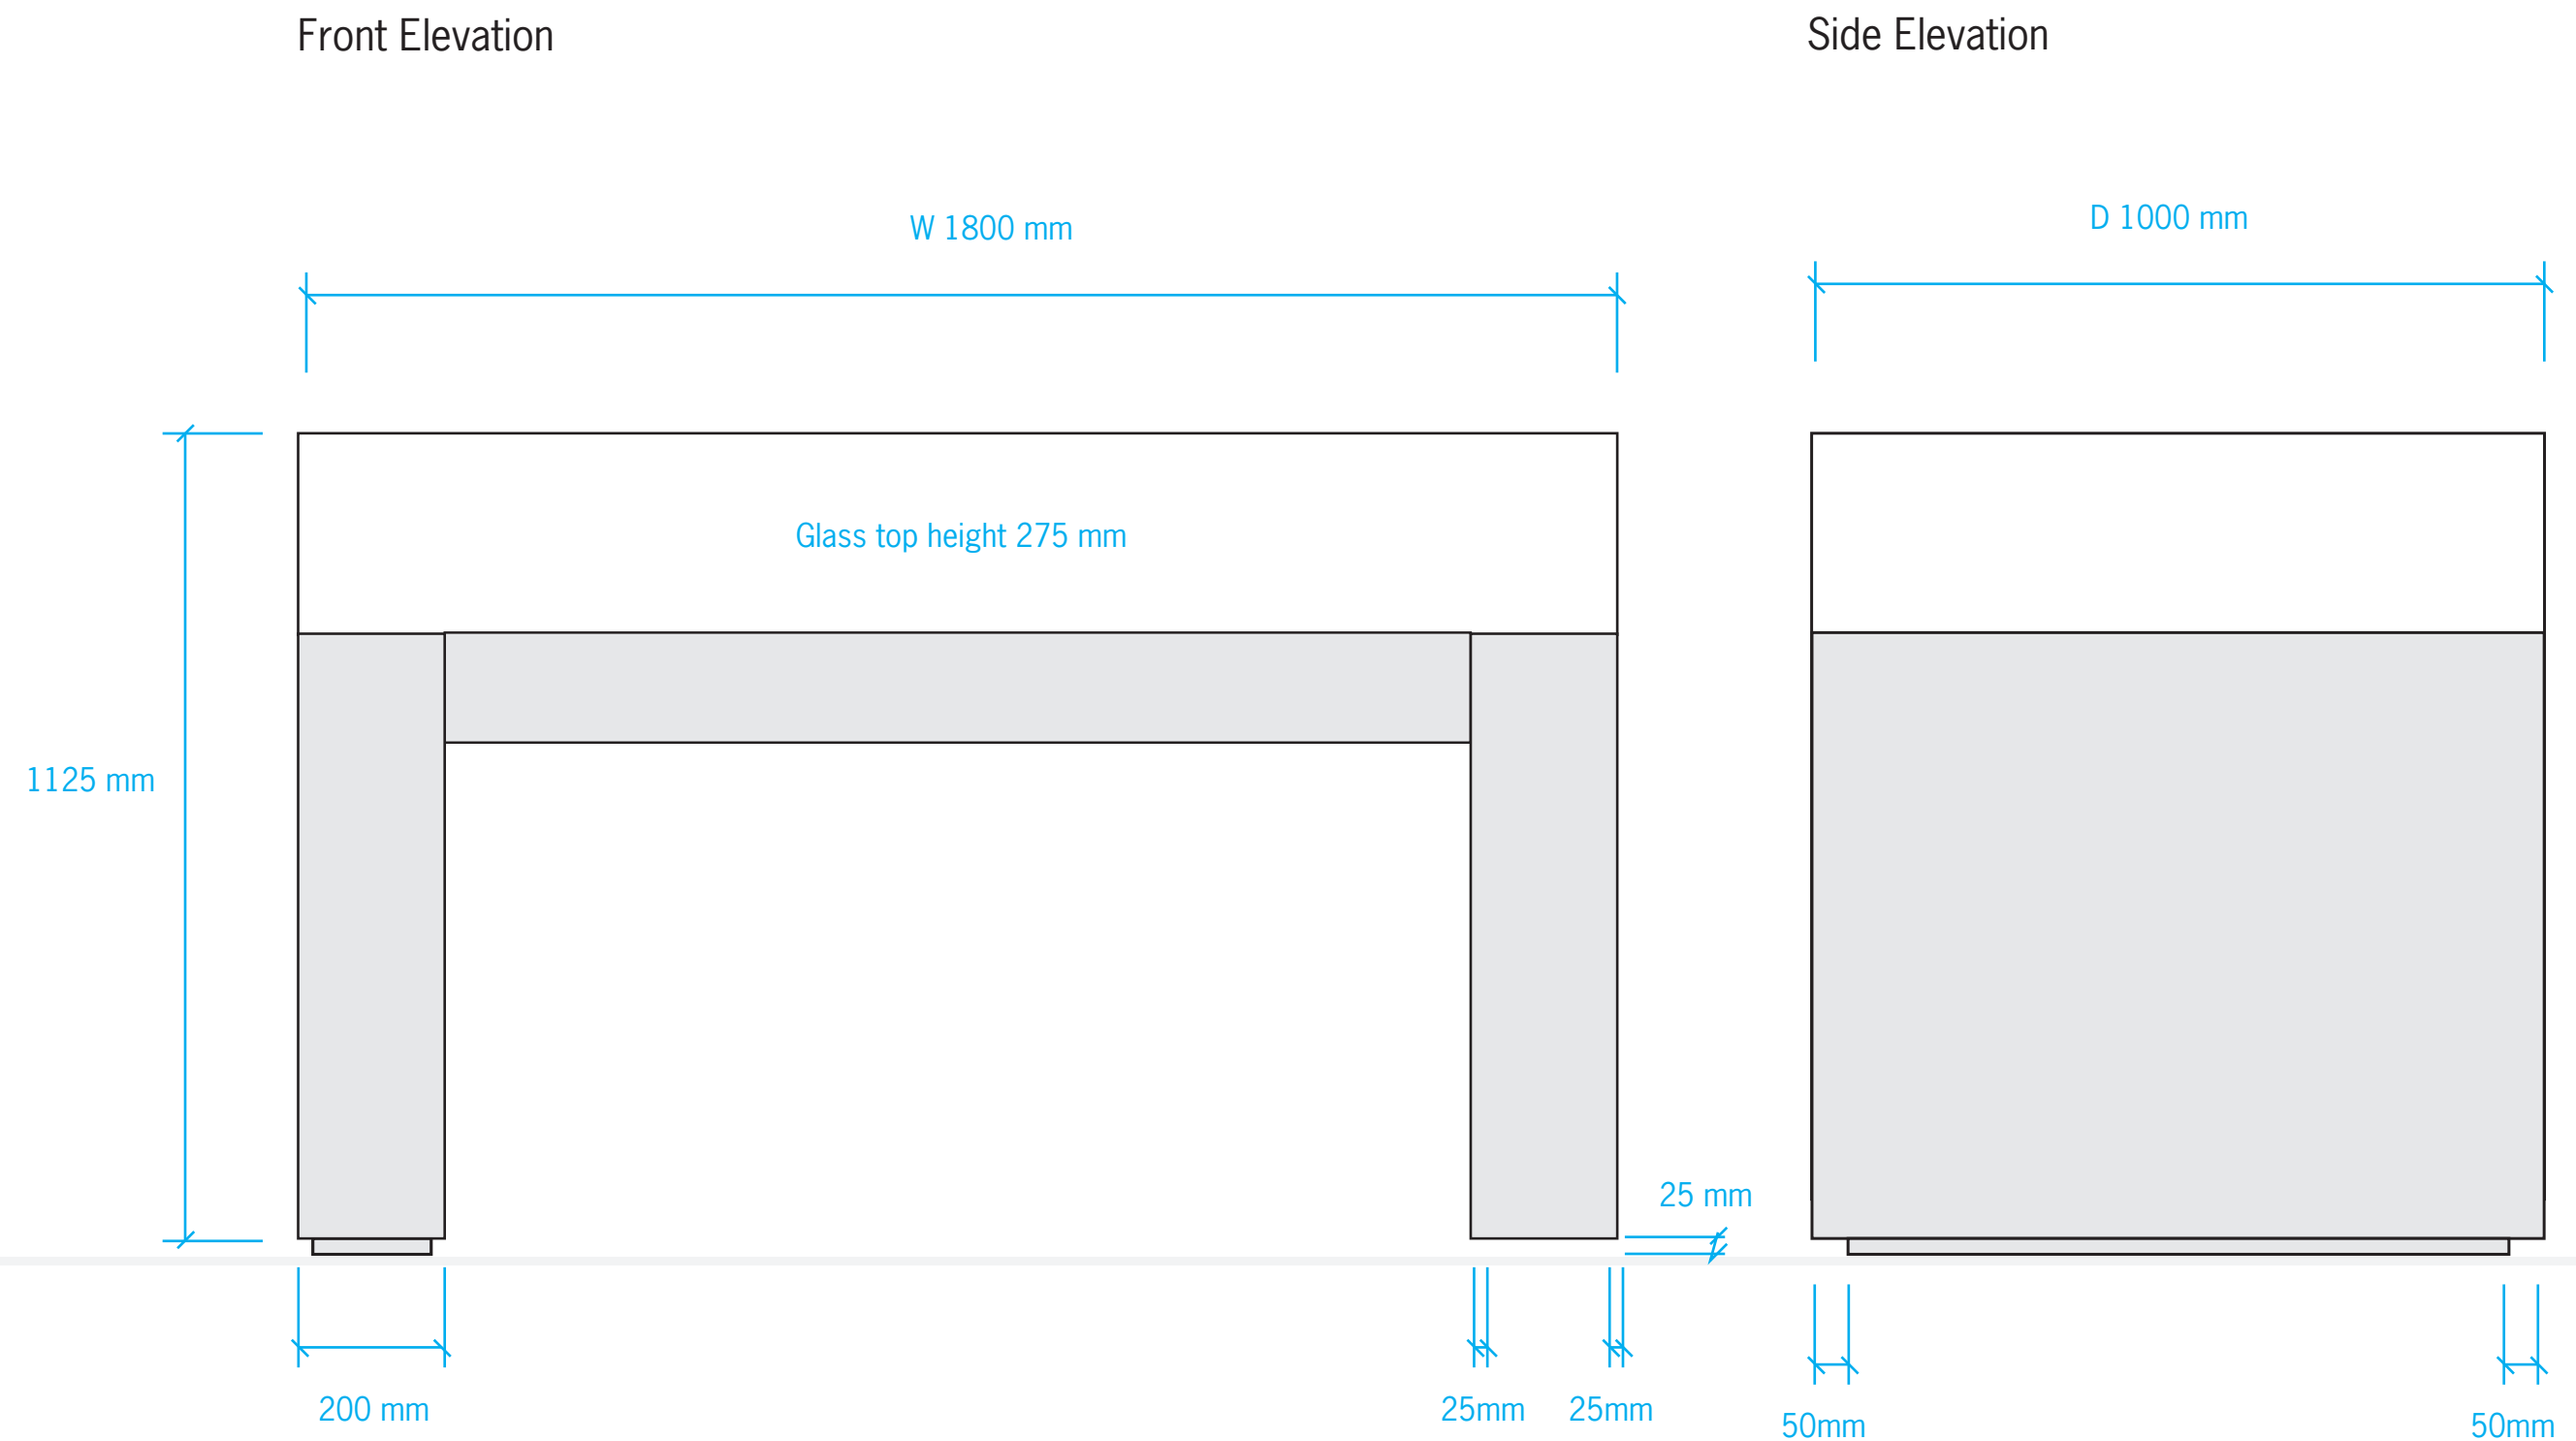

## DETAILS

CASE TYPE  
Open "U-shape" Base  
Table Display Case


DIMENSIONS  
Height: 1125 mm  
Width: 1800 mm  
Depth: 1000 mm

DISPLAY SURFACE HEIGHT  
850 mm

ACCESSIBILITY  
Hinge along width

FINISH  
Matte Powder Coated Steel

**QUANTITY: 2**


DRAWING TITLE 1800 x 1000 Case	
PROJECT CDN 2017	
LOCATION A106, 108	
SCALE 1:10	DATE Dec 17/2015
DRAFTED BY David Bosschaart	
<b>DRAWING 22</b>	
 National Gallery of Canada Musée des beaux-arts du Canada	





# 2400 x 1000 mm Display Case with Door Opening

**DRAFT**

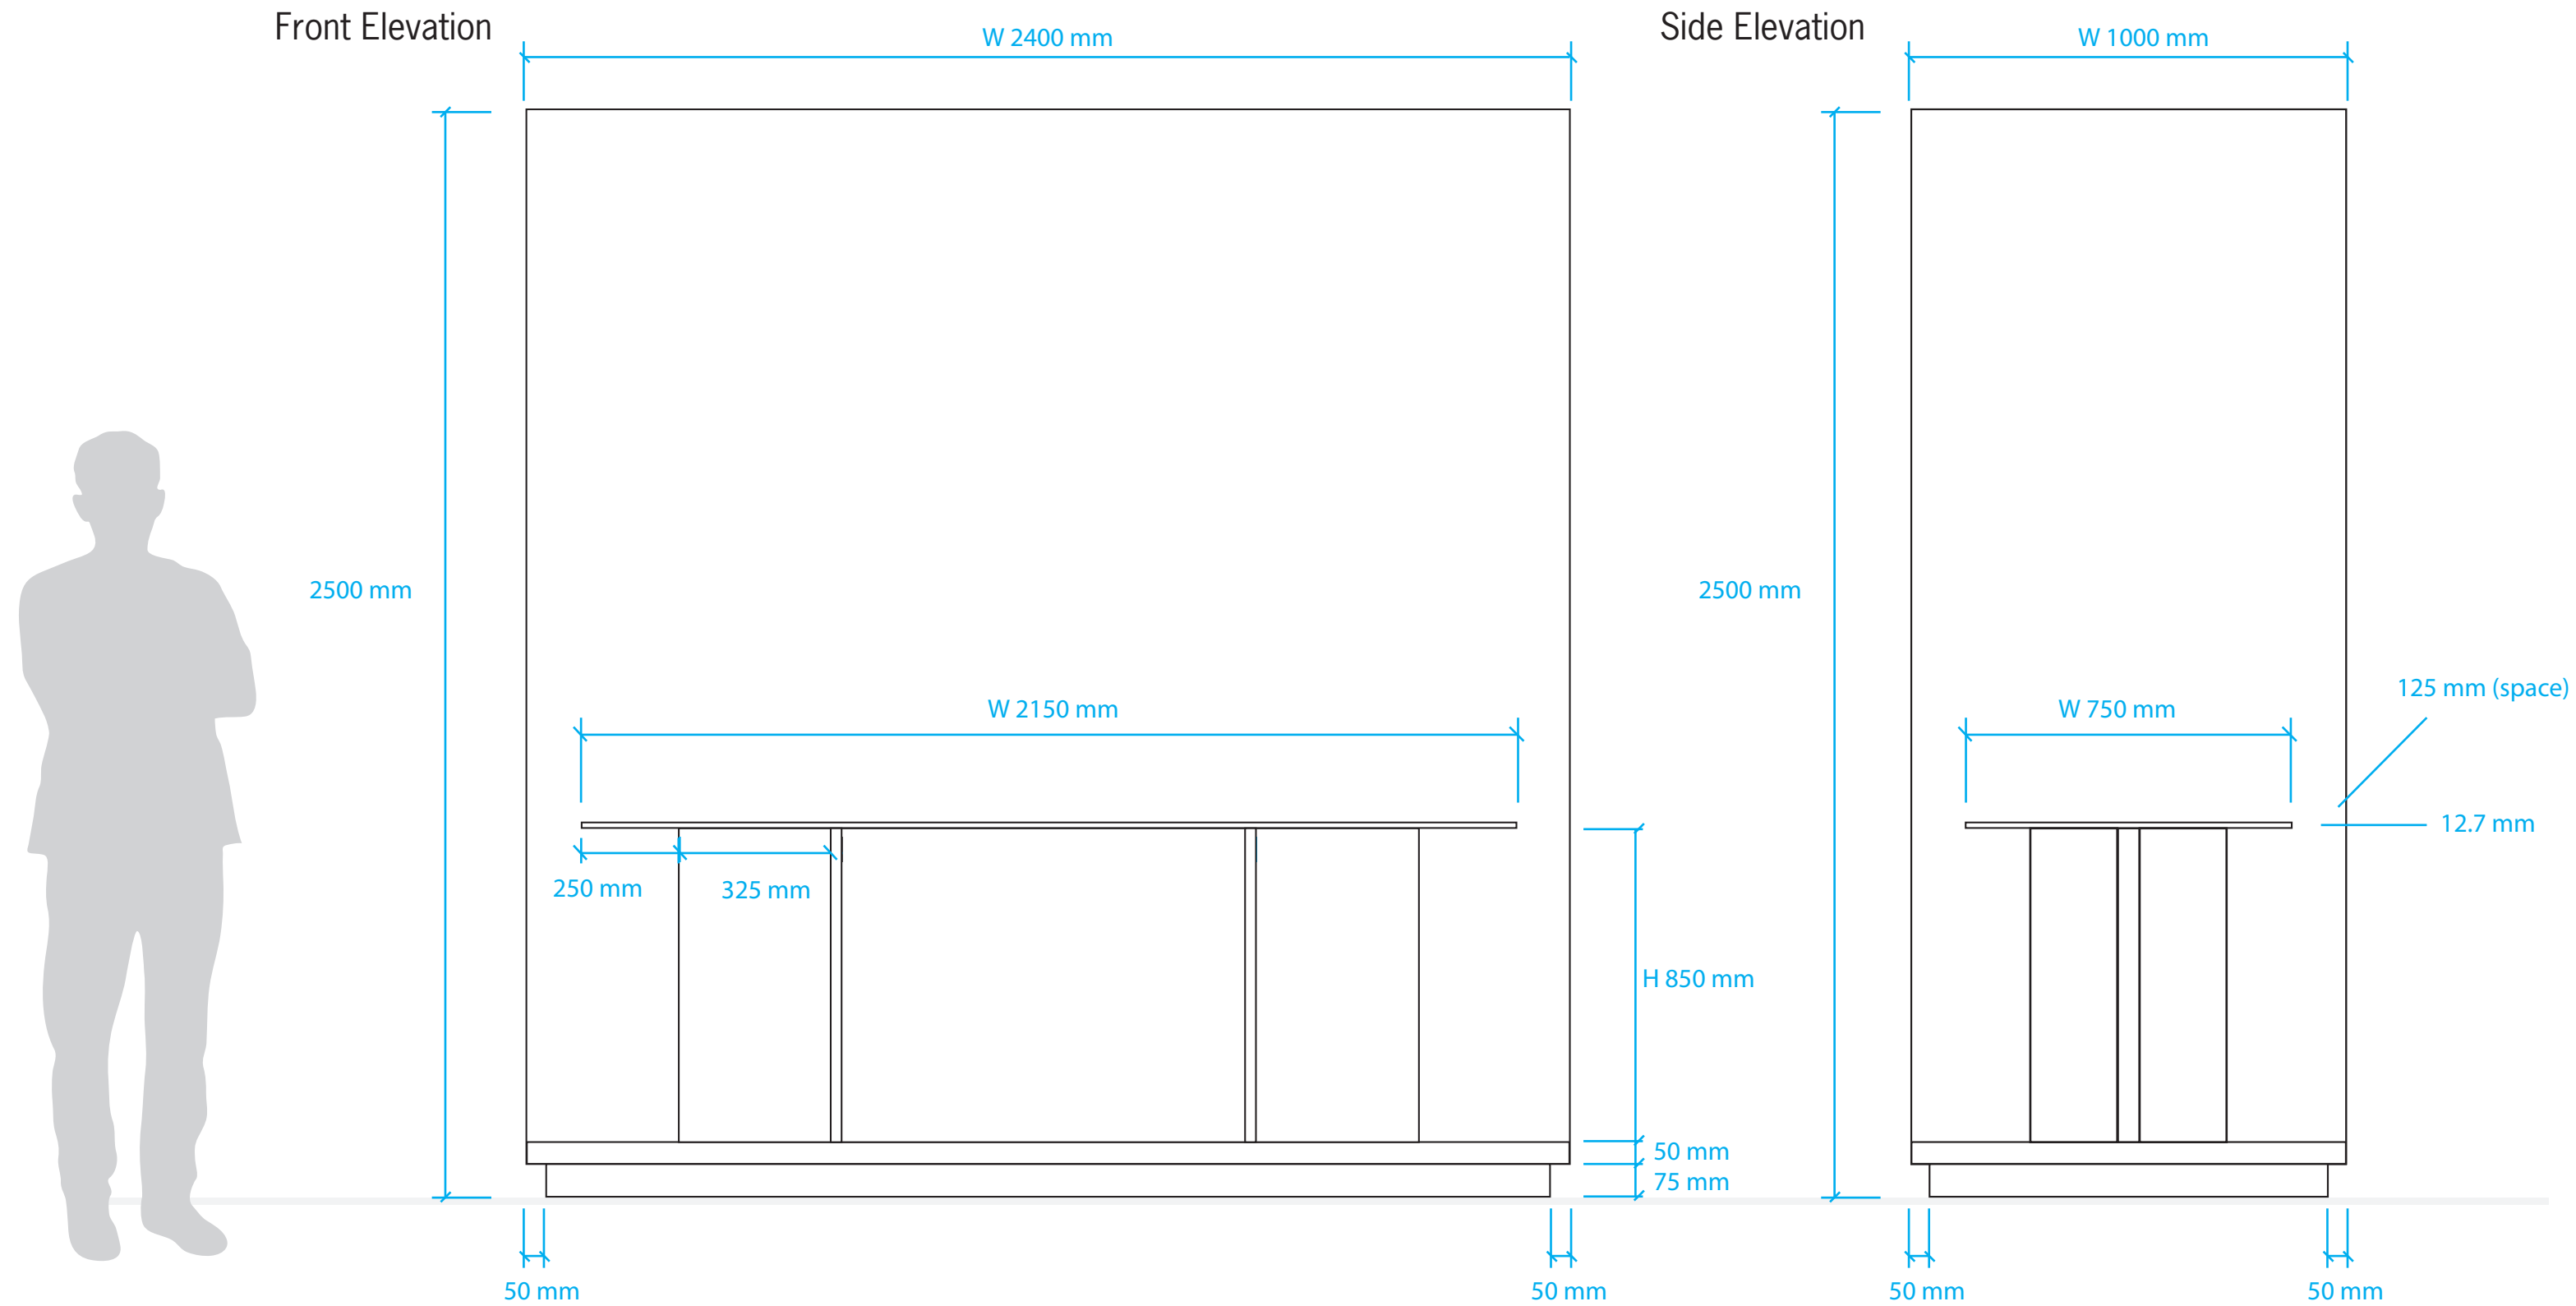

## DETAILS

CASE TYPE  
Case with Door Opening

DIMENSIONS  
Height: 2500 mm  
Width: 2400 mm  
Depth: 1000 mm

DISPLAY SURFACE HEIGHT  
850 mm

ACCESSIBILITY  
Hinged Door

FINISH  
Matte Powder Coated Steel

**QUANTITY: 1**


DRAWING TITLE 2400 x 1000 Case	
PROJECT CDN 2017	
LOCATION A109	
SCALE 1:10	DATE Dec 18/2015
DRAFTED BY David Bosschaart	
<b>DRAWING 24</b>	
National Gallery of Canada / Musée des beaux-arts du Canada	

# 325 mm x 1200 mm Wall Hung Table Display Case

**DRAFT**

Front Elevation

Side Elevation

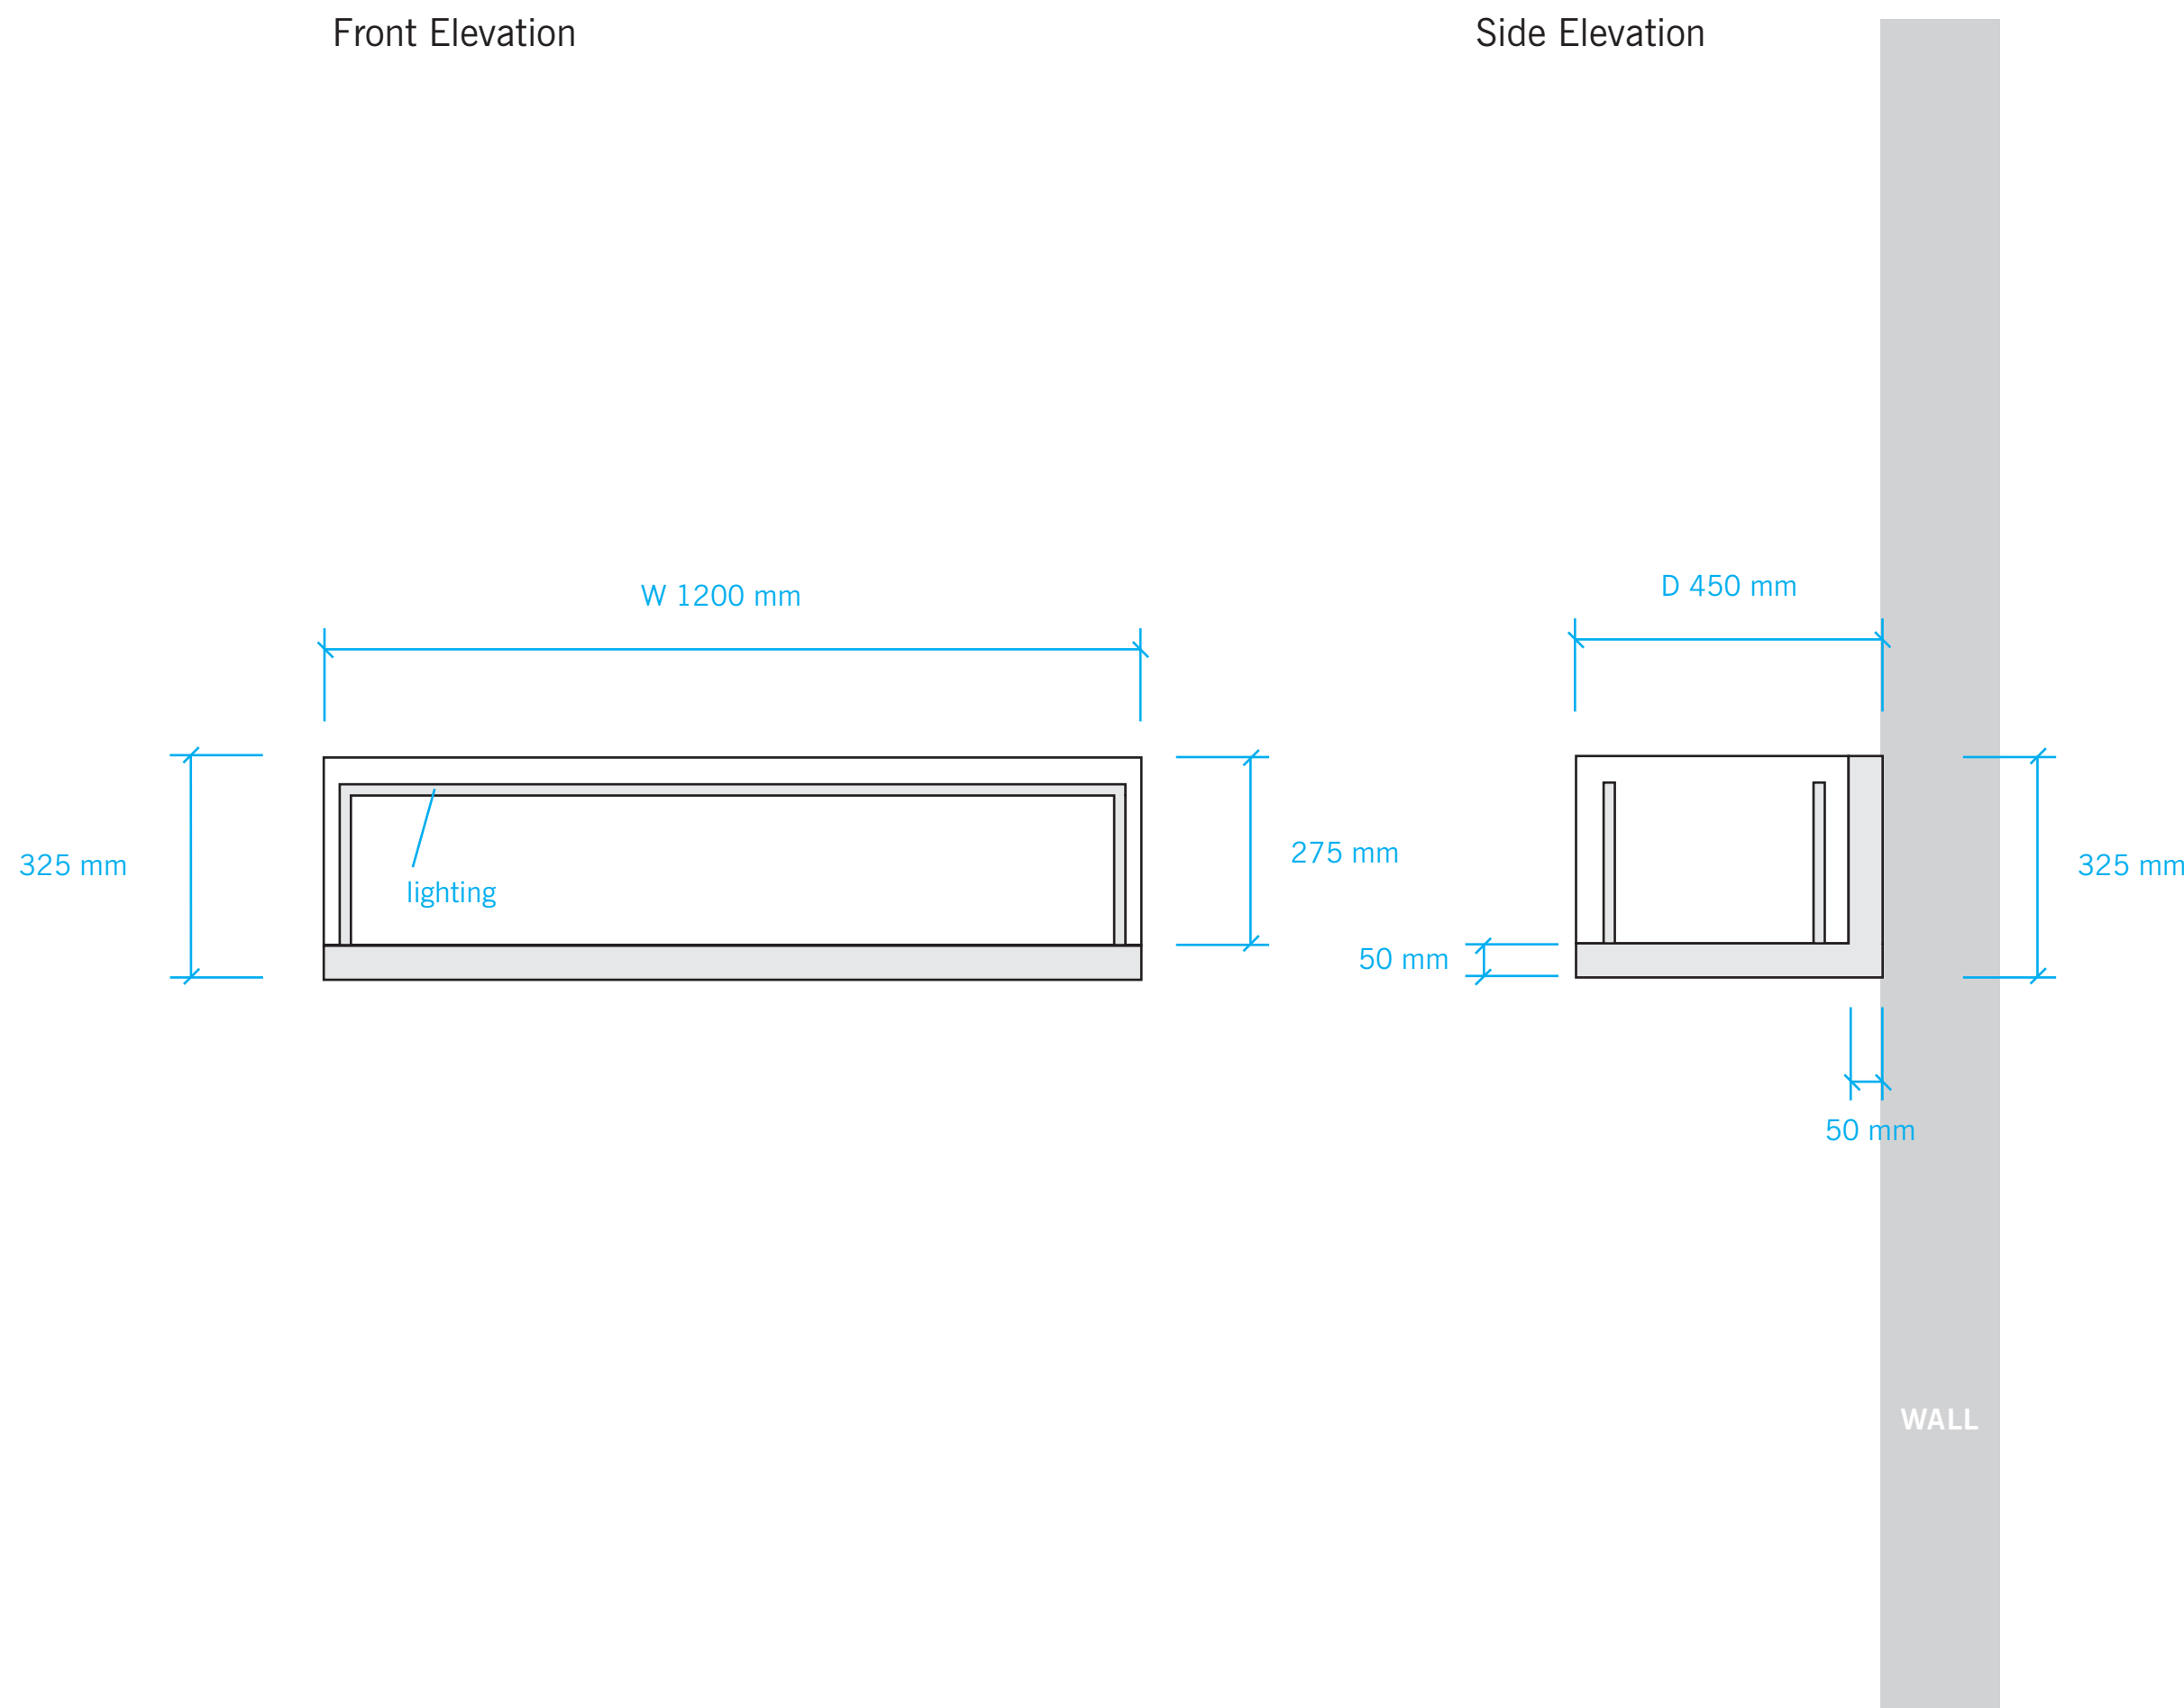

## DETAILS

CASE TYPE  
Wall Hung Table Display Case with integrated lighting


DIMENSIONS  
Height: 325 mm  
Width: 1200 mm  
Depth: 450 mm

DISPLAY SURFACE HEIGHT  
850 mm

ACCESSIBILITY  
Front hinged cover


FINISH  
Matte Powder Coated Steel

**QUANTITY: 1**

DRAWING TITLE 1200 x 450 Case	
PROJECT CDN 2017	
LOCATION A102	
SCALE 1:10	DATE Dec 18/2015
DRAFTED BY David Bosschaart	
<b>DRAWING 25</b>	
 National Gallery of Canada Musée des beaux-arts du Canada	

# 700 mm x 300 mm Wall Hung Display Case

**DRAFT**

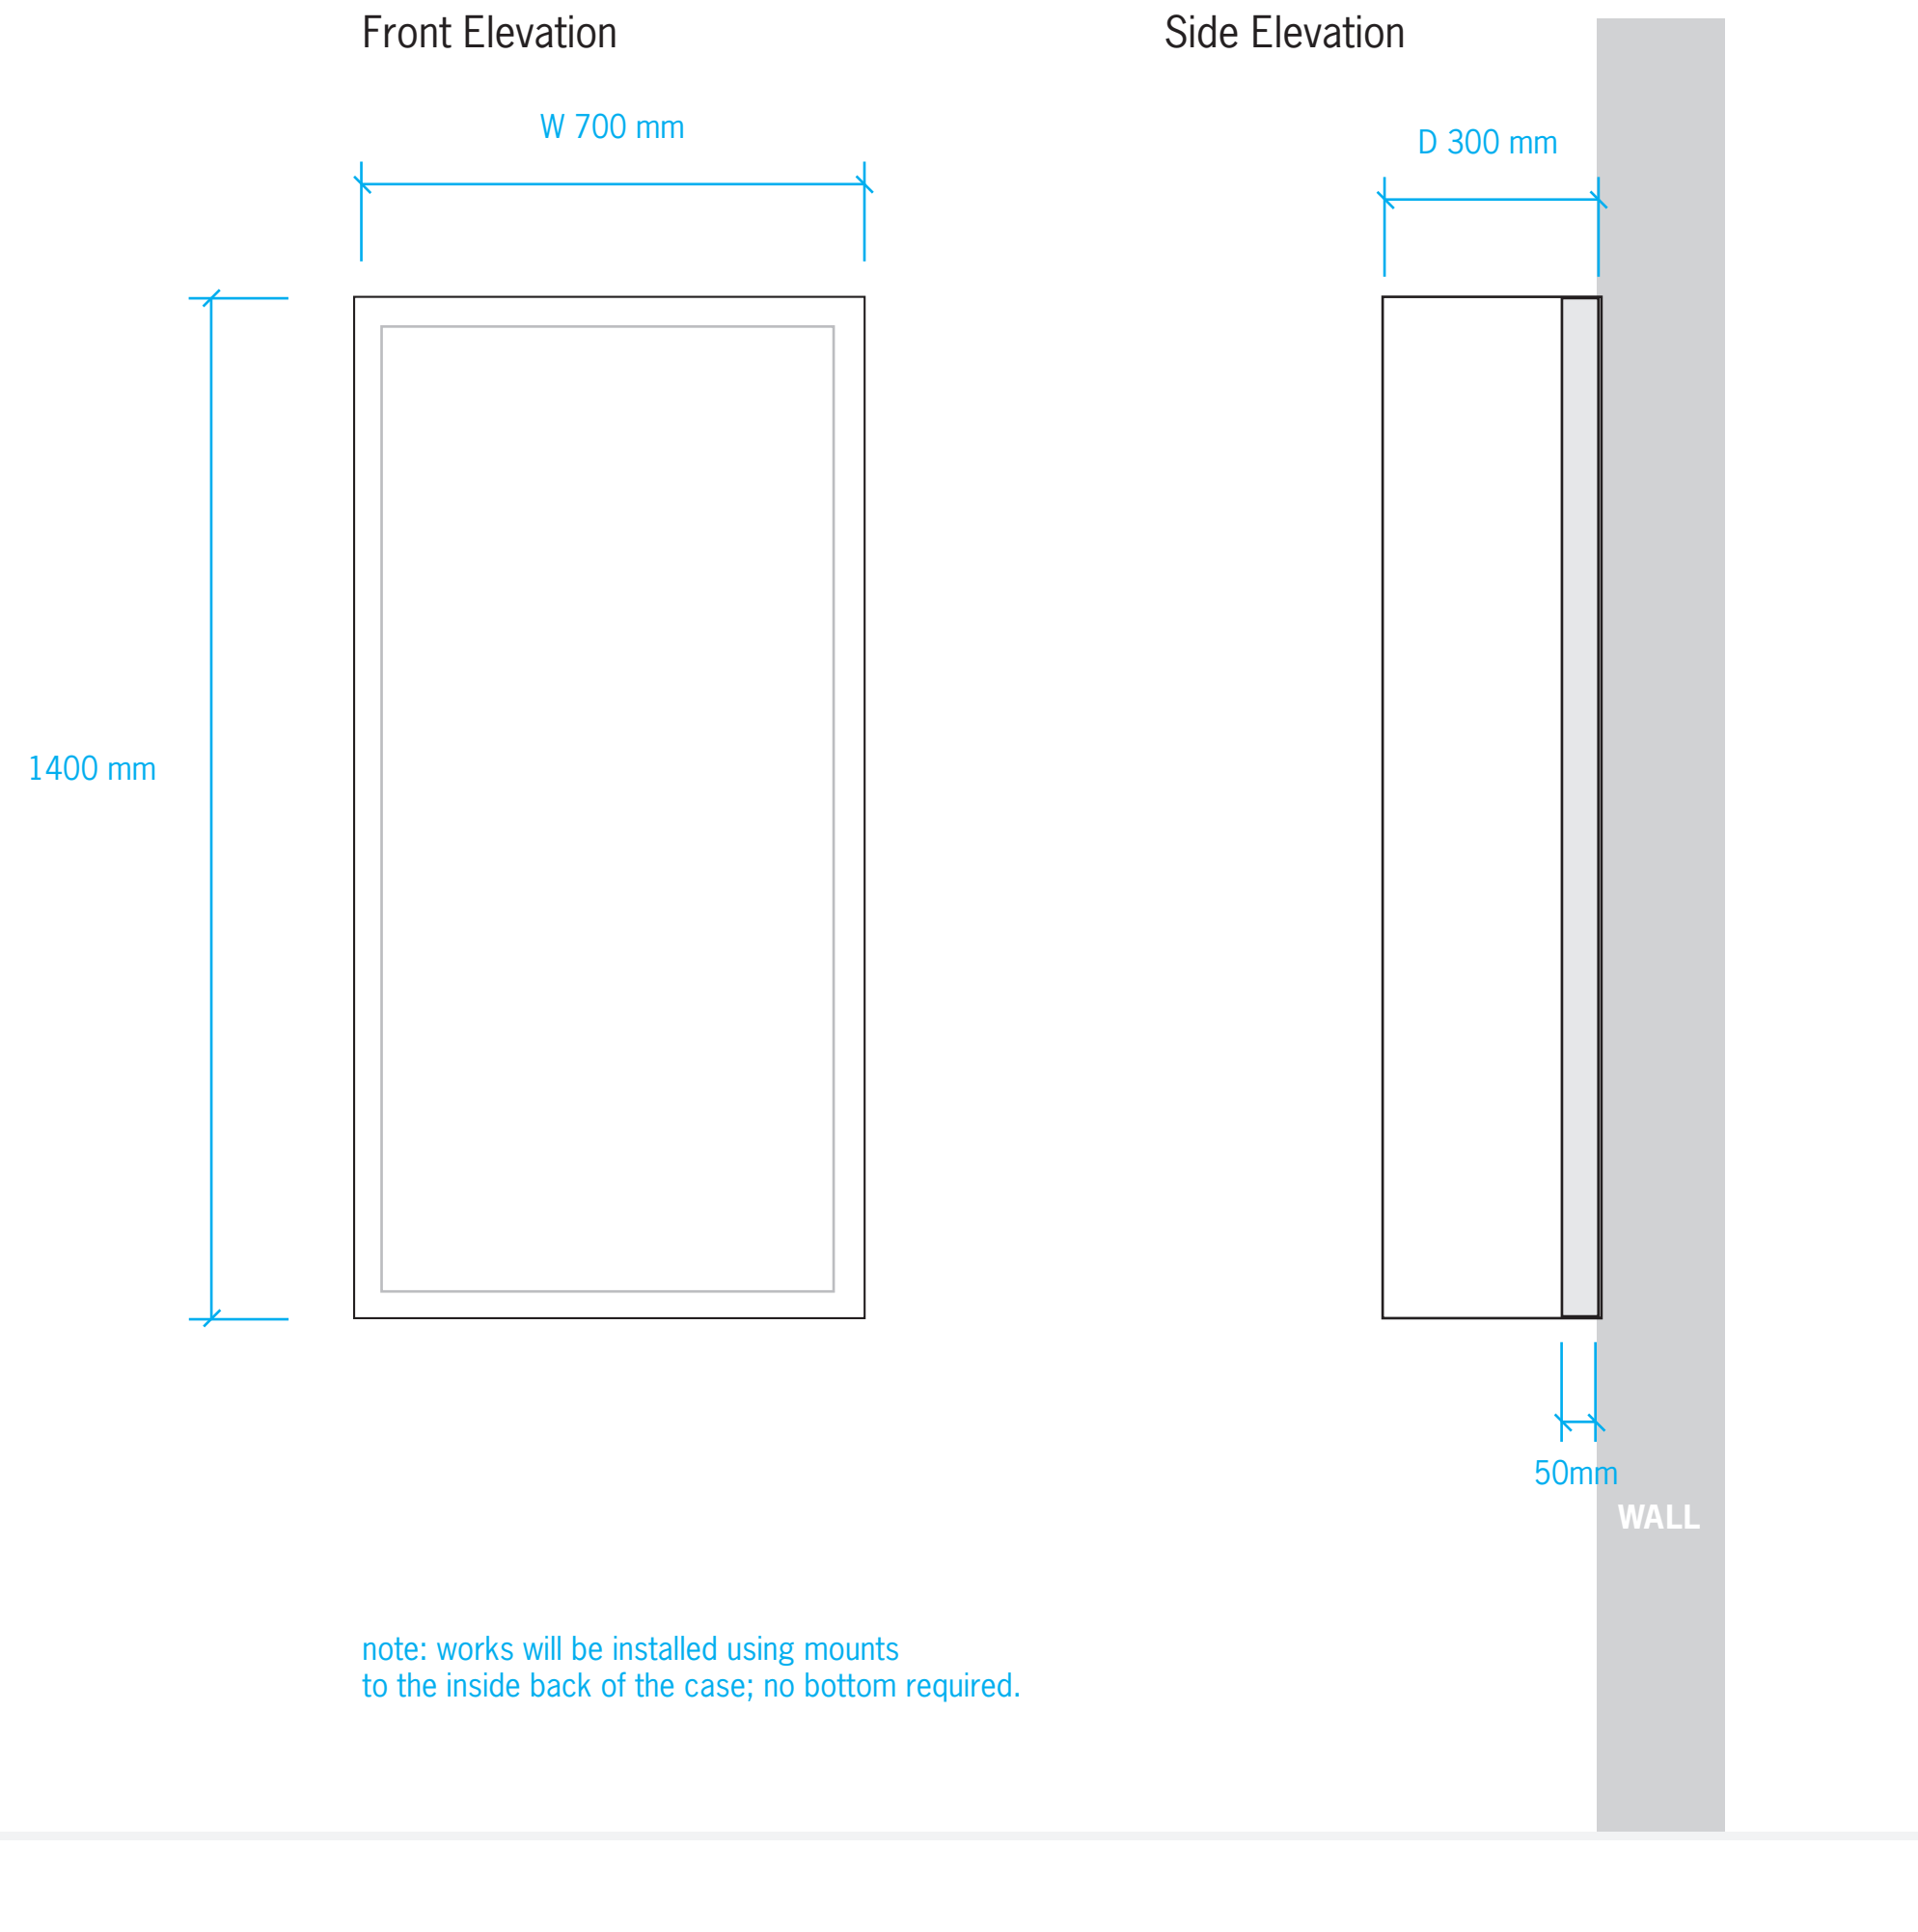

## DETAILS

CASE TYPE  
Wall Hung Display Case


DIMENSIONS  
Height: 1400 mm  
Width: 700 mm  
Depth: 300 mm

DISPLAY SURFACE HEIGHT  
n/a

ACCESSIBILITY  
To be determined


FINISH  
Matte Powder Coated Steel

**QUANTITY: 1**

DRAWING TITLE 700 x 300 Case	
PROJECT CDN 2017	
LOCATION A109	
SCALE 1:10	DATE Dec 18/2015
DRAFTED BY David Bosschaart	
<b>DRAWING 26</b>	
 National Gallery of Canada Musée des beaux-arts du Canada	

# 600 mm x 600 mm Display Case with Door (or vertical lift)

**DRAFT**

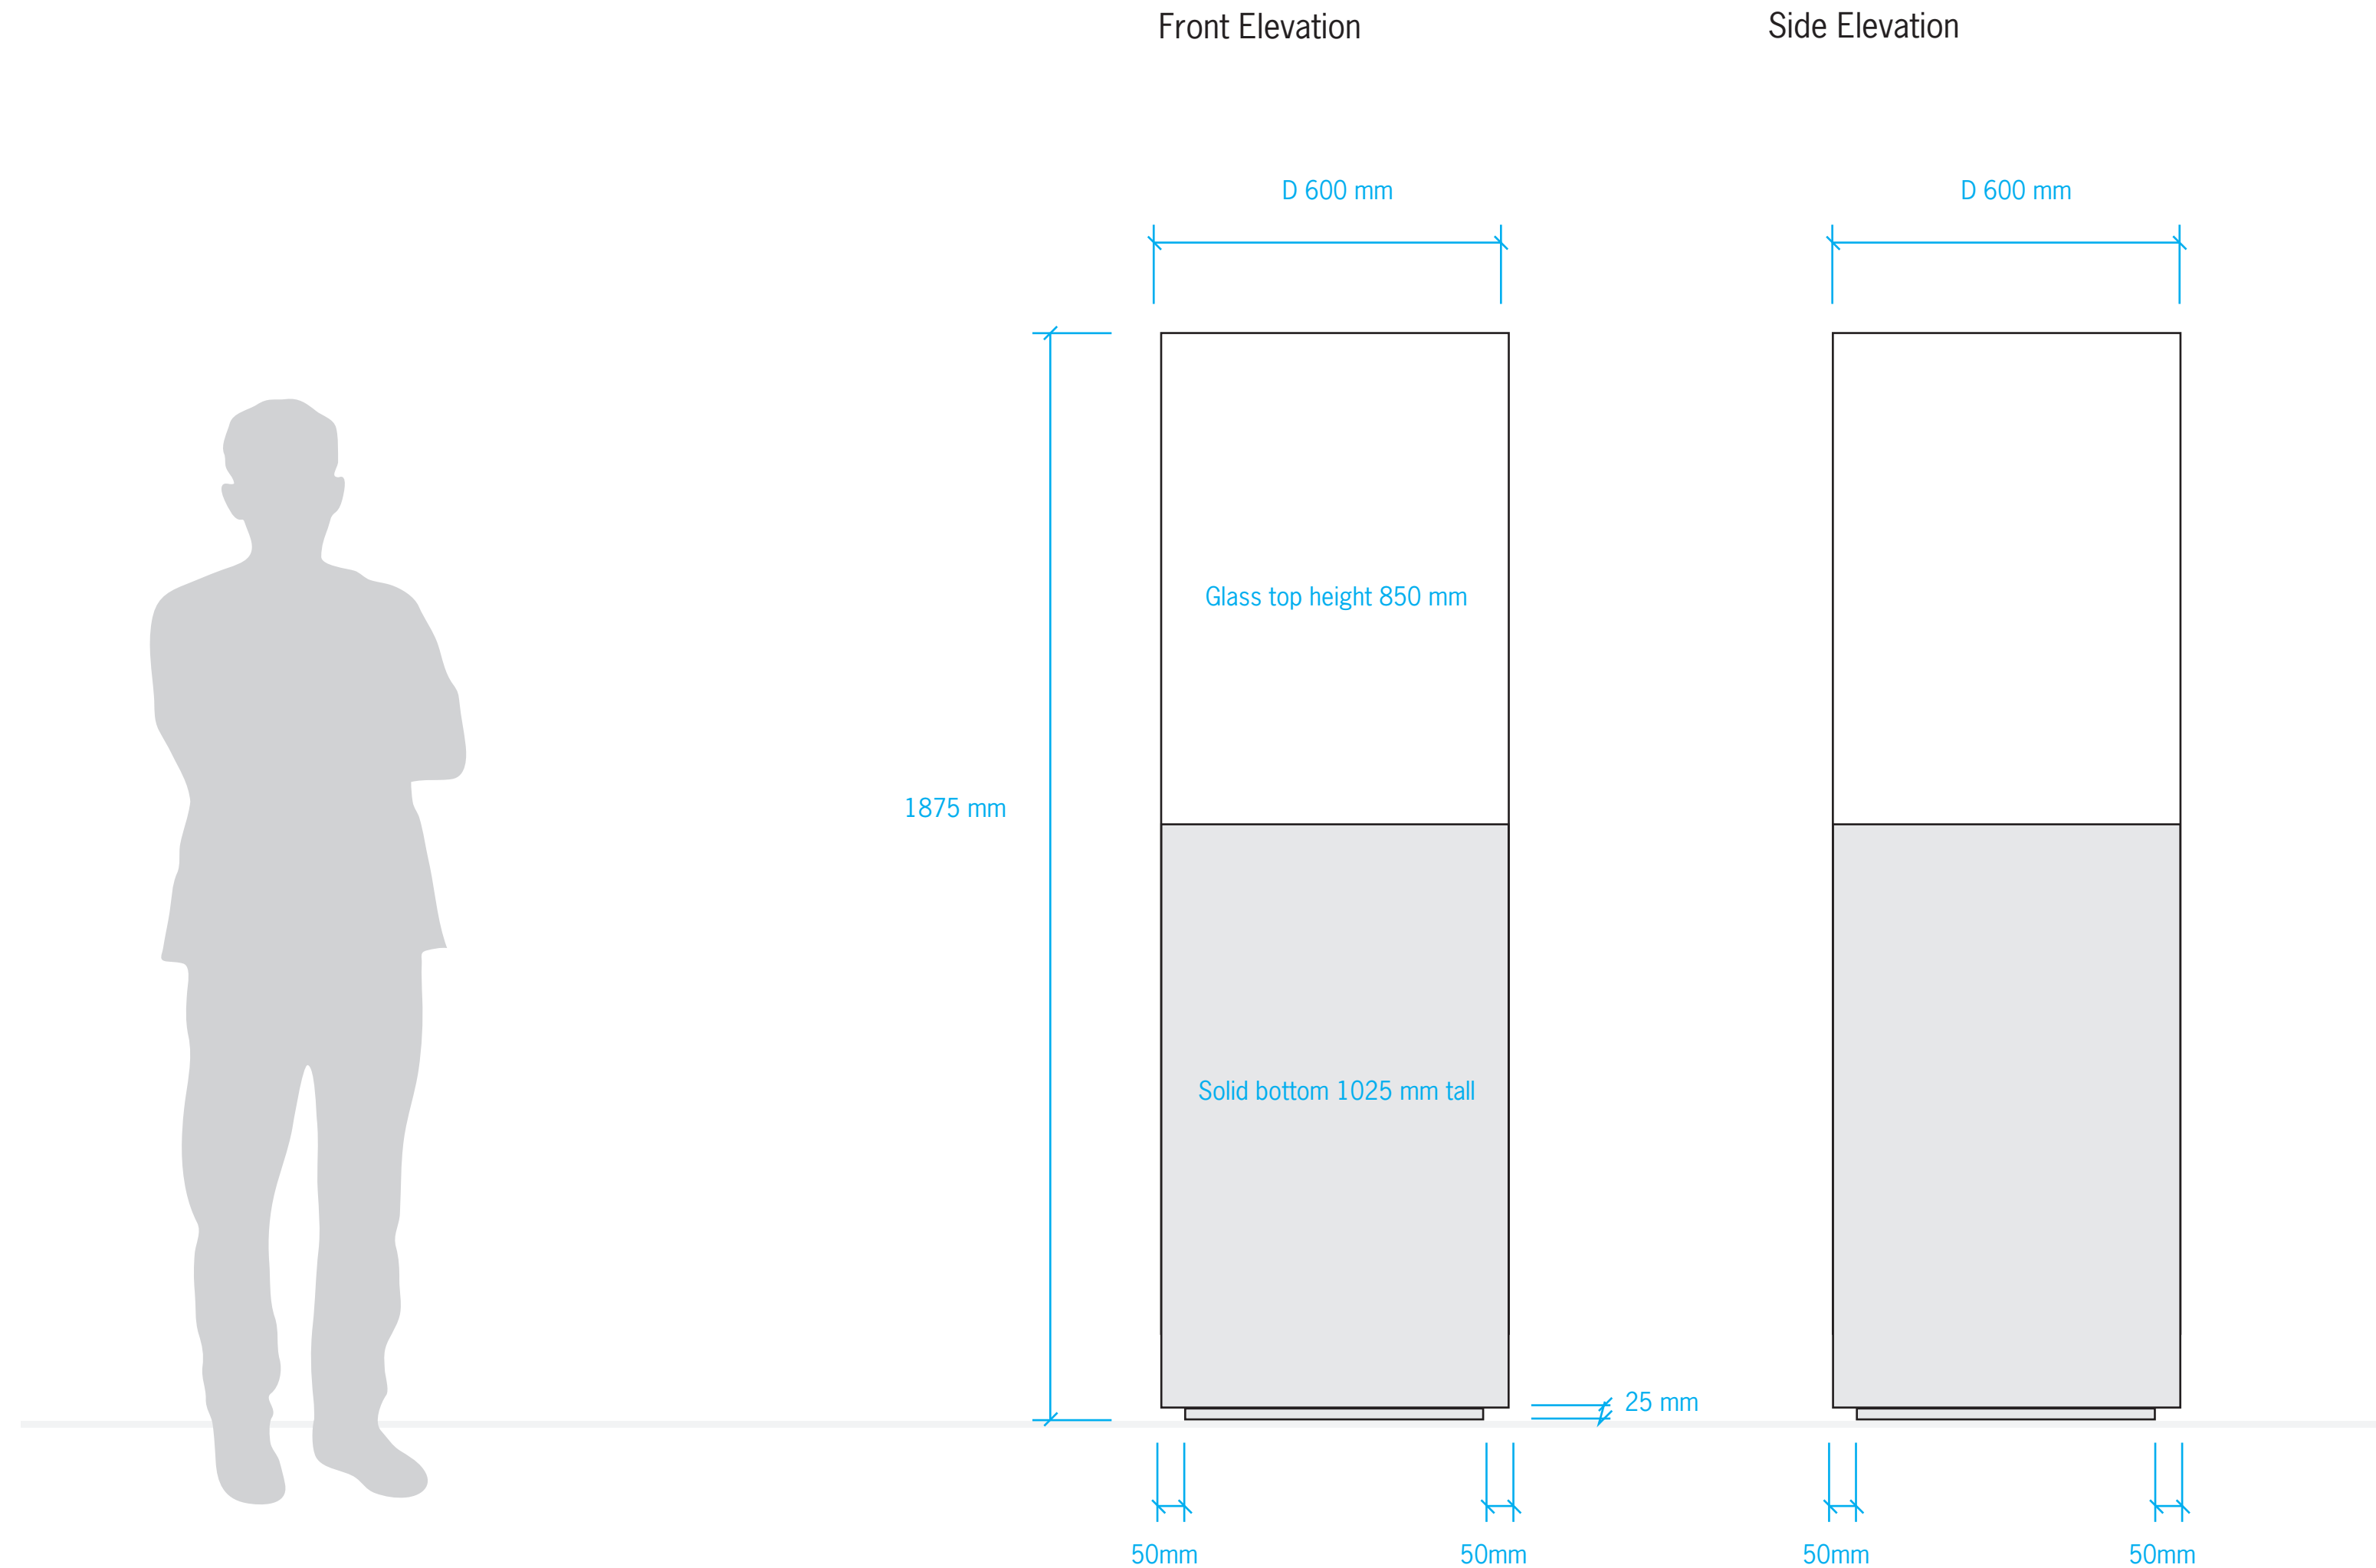

## DETAILS

CASE TYPE  
Solid Bottom  
Display Case


DIMENSIONS  
Height: 1875 mm  
Width: 600 mm  
Depth: 600 mm

DISPLAY SURFACE HEIGHT  
1150 mm (case is on 125 mm tall plinth)

ACCESSIBILITY  
Hinged door or vertical lift


FINISH  
Matte Powder Coated Steel

**QUANTITY: 1**

DRAWING TITLE 600 x 600 Case	
PROJECT CDN 2017	
LOCATION A104	
SCALE 1:10	DATE Dec 18/2015
DRAFTED BY David Bosschaart	
<b>DRAWING 27</b>	
 National Gallery of Canada Musée des beaux-arts du Canada	

# 1700 x 1700 mm Display Case with Door Opening

**DRAFT**

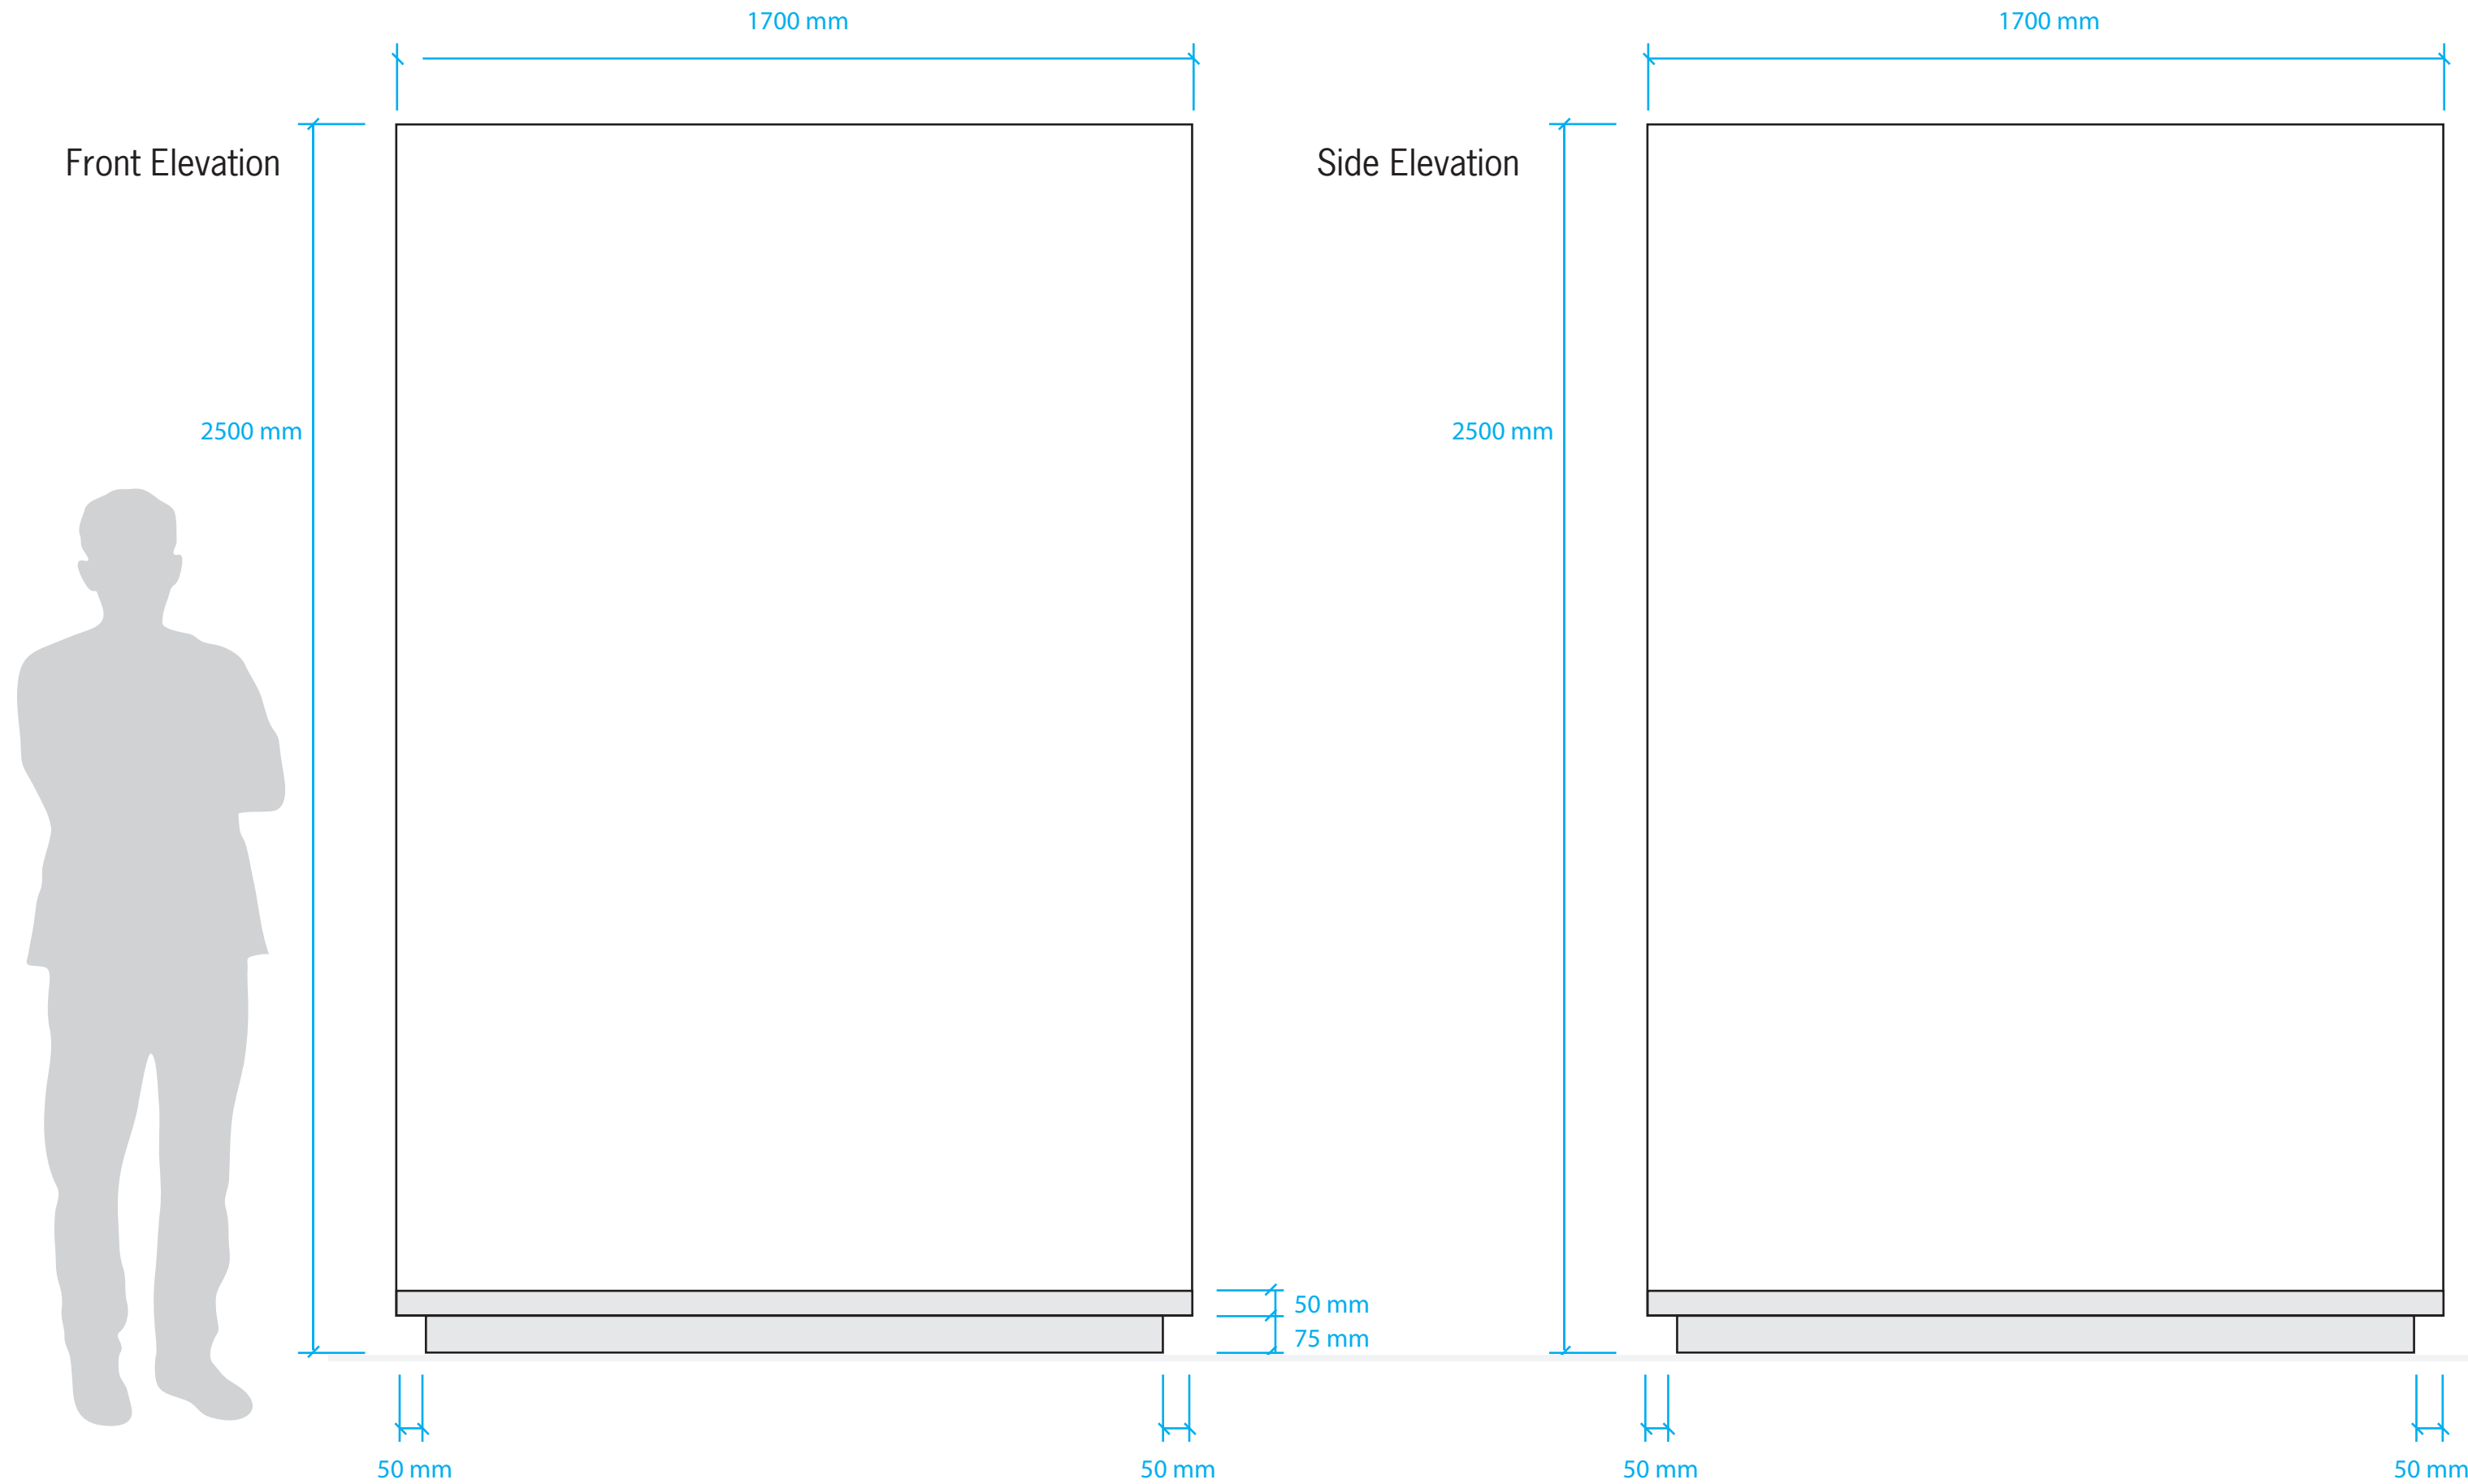

## DETAILS

CASE TYPE  
Display Case  
with Door Opening


DIMENSIONS  
Height: 2500 mm  
Width: 1700 mm  
Depth: 1700 mm

DISPLAY SURFACE HEIGHT  
N/A


ACCESSIBILITY  
Hinged Door

FINISH  
Matte Powder Coated Steel

**QUANTITY: 1**

DRAWING TITLE 1700 x 1700 Case	
PROJECT CDN 2017	
LOCATION A112	
SCALE 1:10	DATE Dec 17/2015
DRAFTED BY David Bosschaart	
<b>DRAWING 28</b>	
 National Gallery of Canada Musée des beaux-arts du Canada	

# 900 x 900 mm Display Case with Door Opening

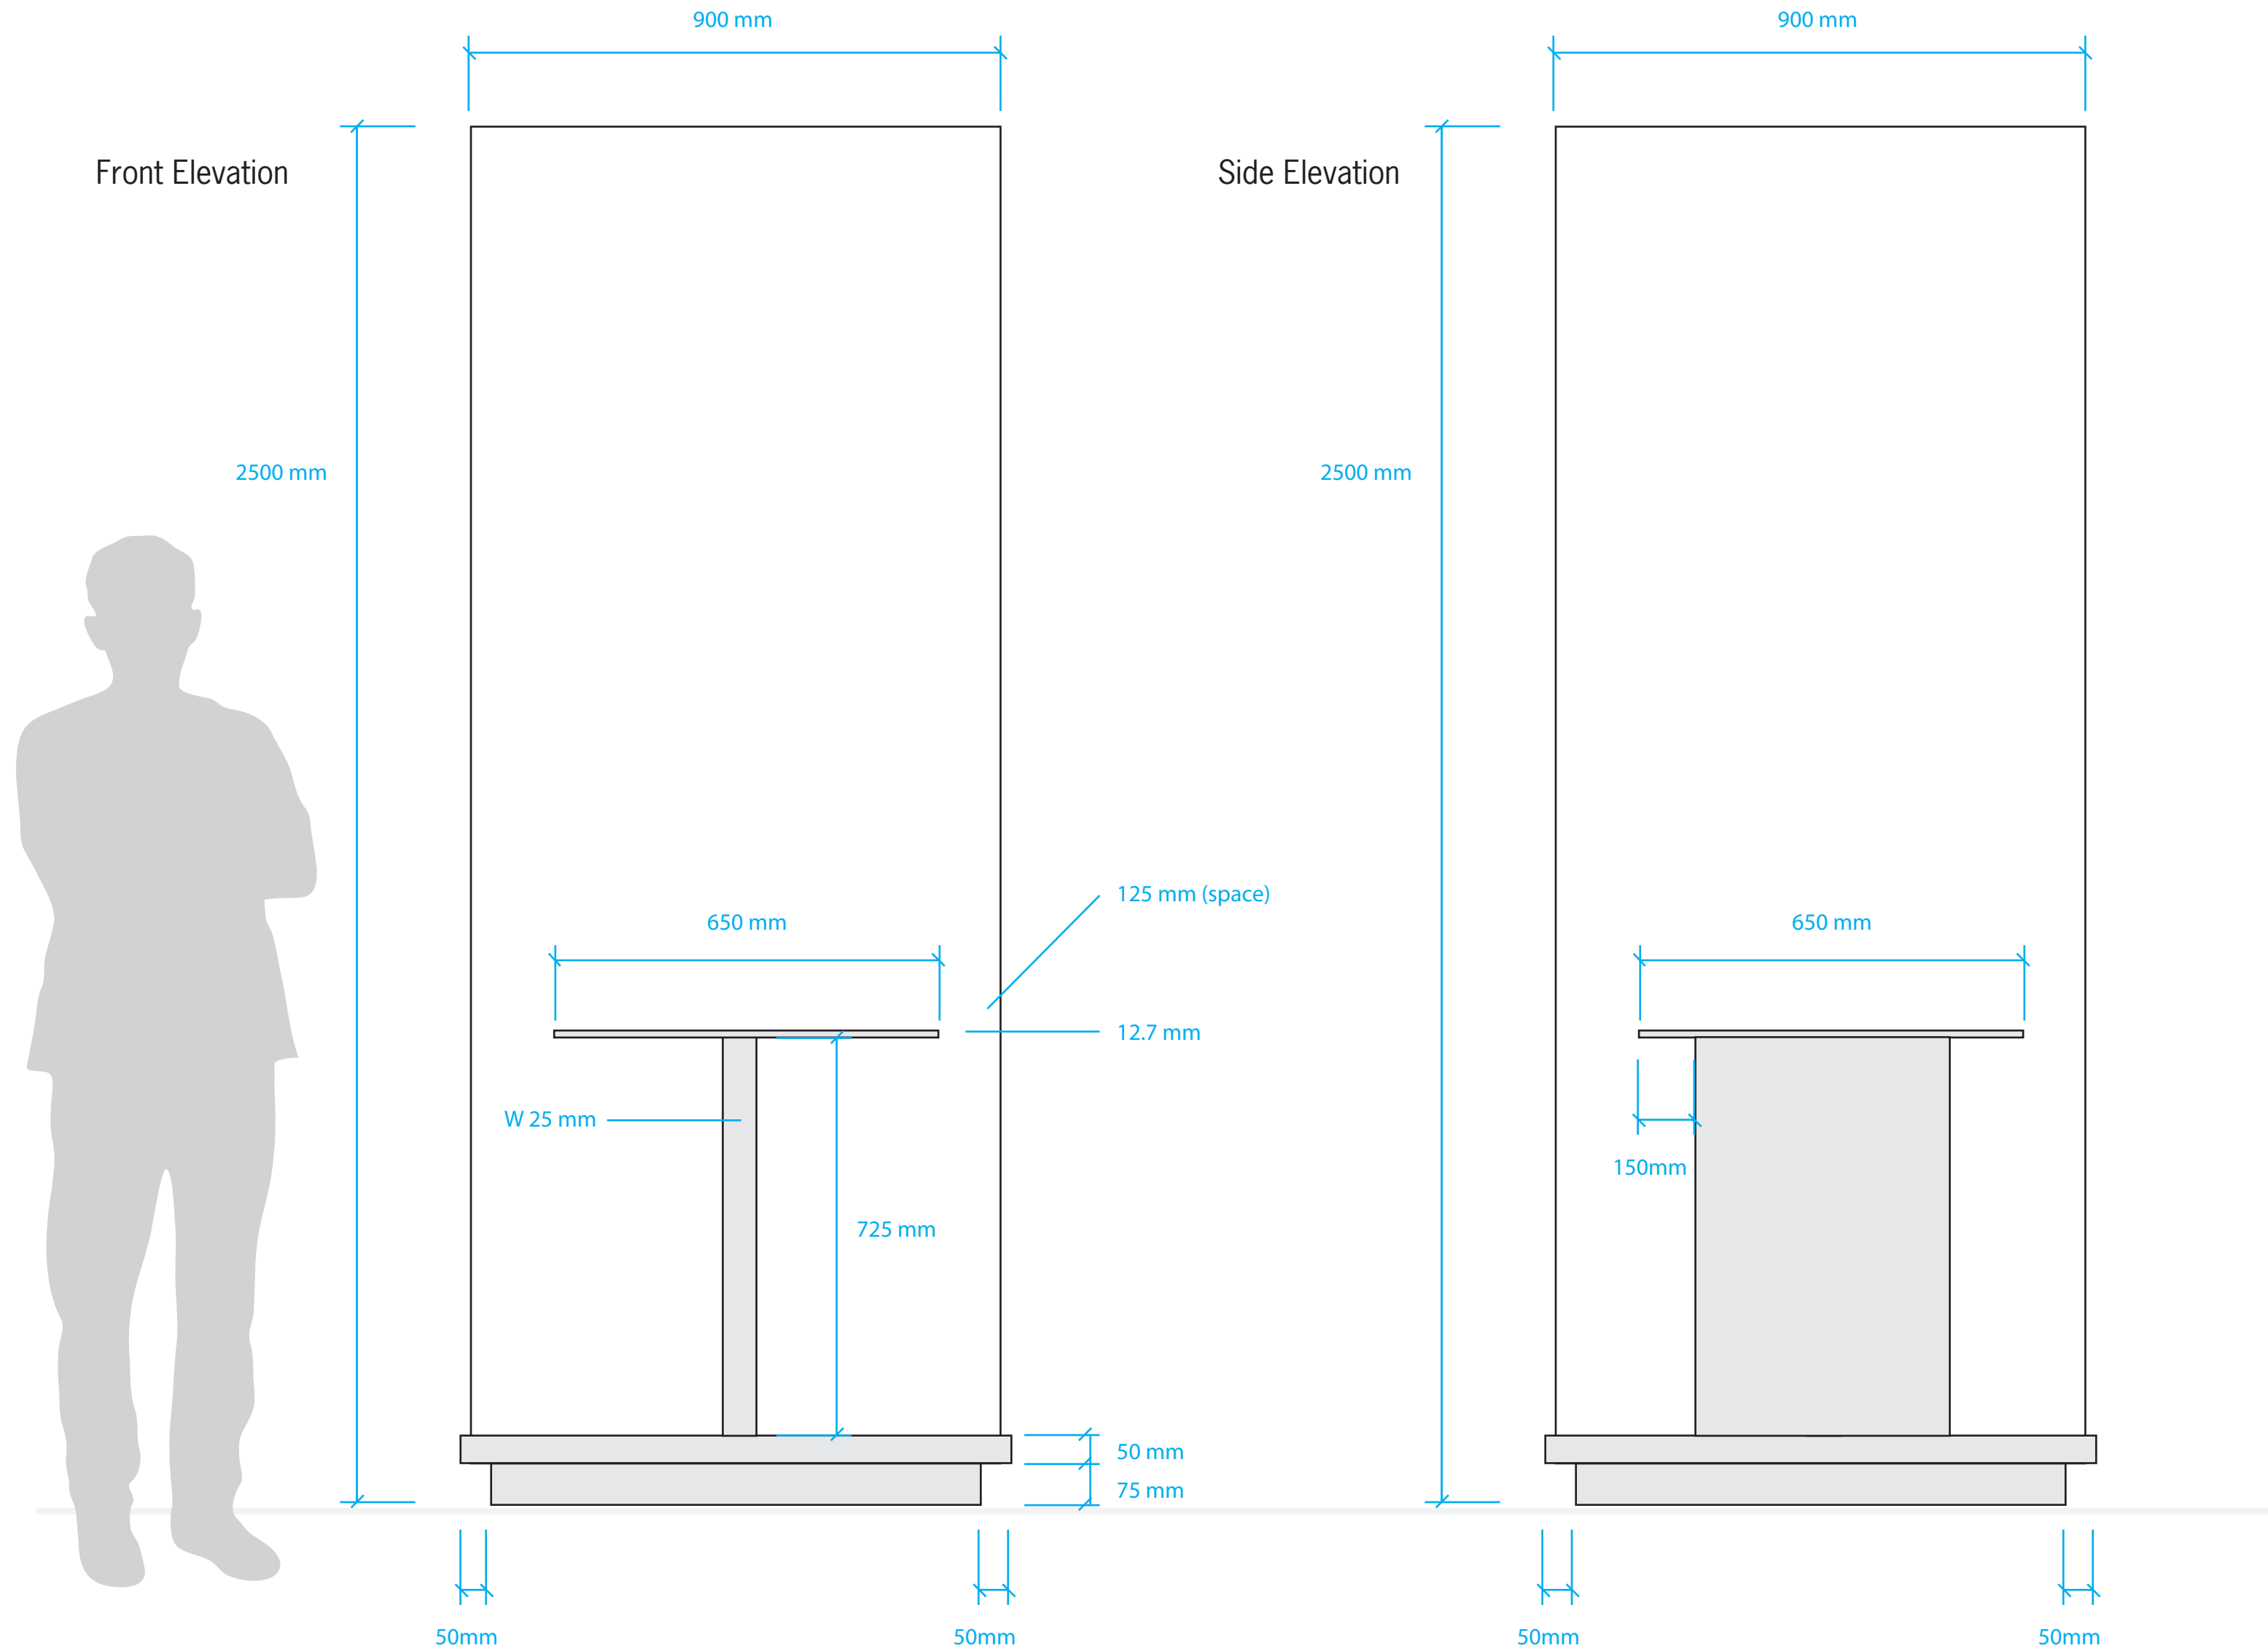

**DRAFT**

## DETAILS

CASE TYPE  
Display Case  
with Door Opening


DIMENSIONS  
Height: 2500 mm  
Width: 900 mm  
Depth: 900 mm

DISPLAY SURFACE HEIGHT  
850 mm

ACCESSIBILITY  
Hinged Door

FINISH  
Matte Powder Coated Steel


**QUANTITY: 4**

DRAWING TITLE 900 x 900 Case	
PROJECT CDN 2017	
LOCATION A101, A106, A112	
SCALE 1:10	DATE Dec 17/2015
DRAFTED BY David Bosschaart	
<b>DRAWING 29</b>	
 National Gallery of Canada Musée des beaux-arts du Canada	

# 4500 mm x 1200 mm Large Inuit Case

Front Elevation

**DRAFT**

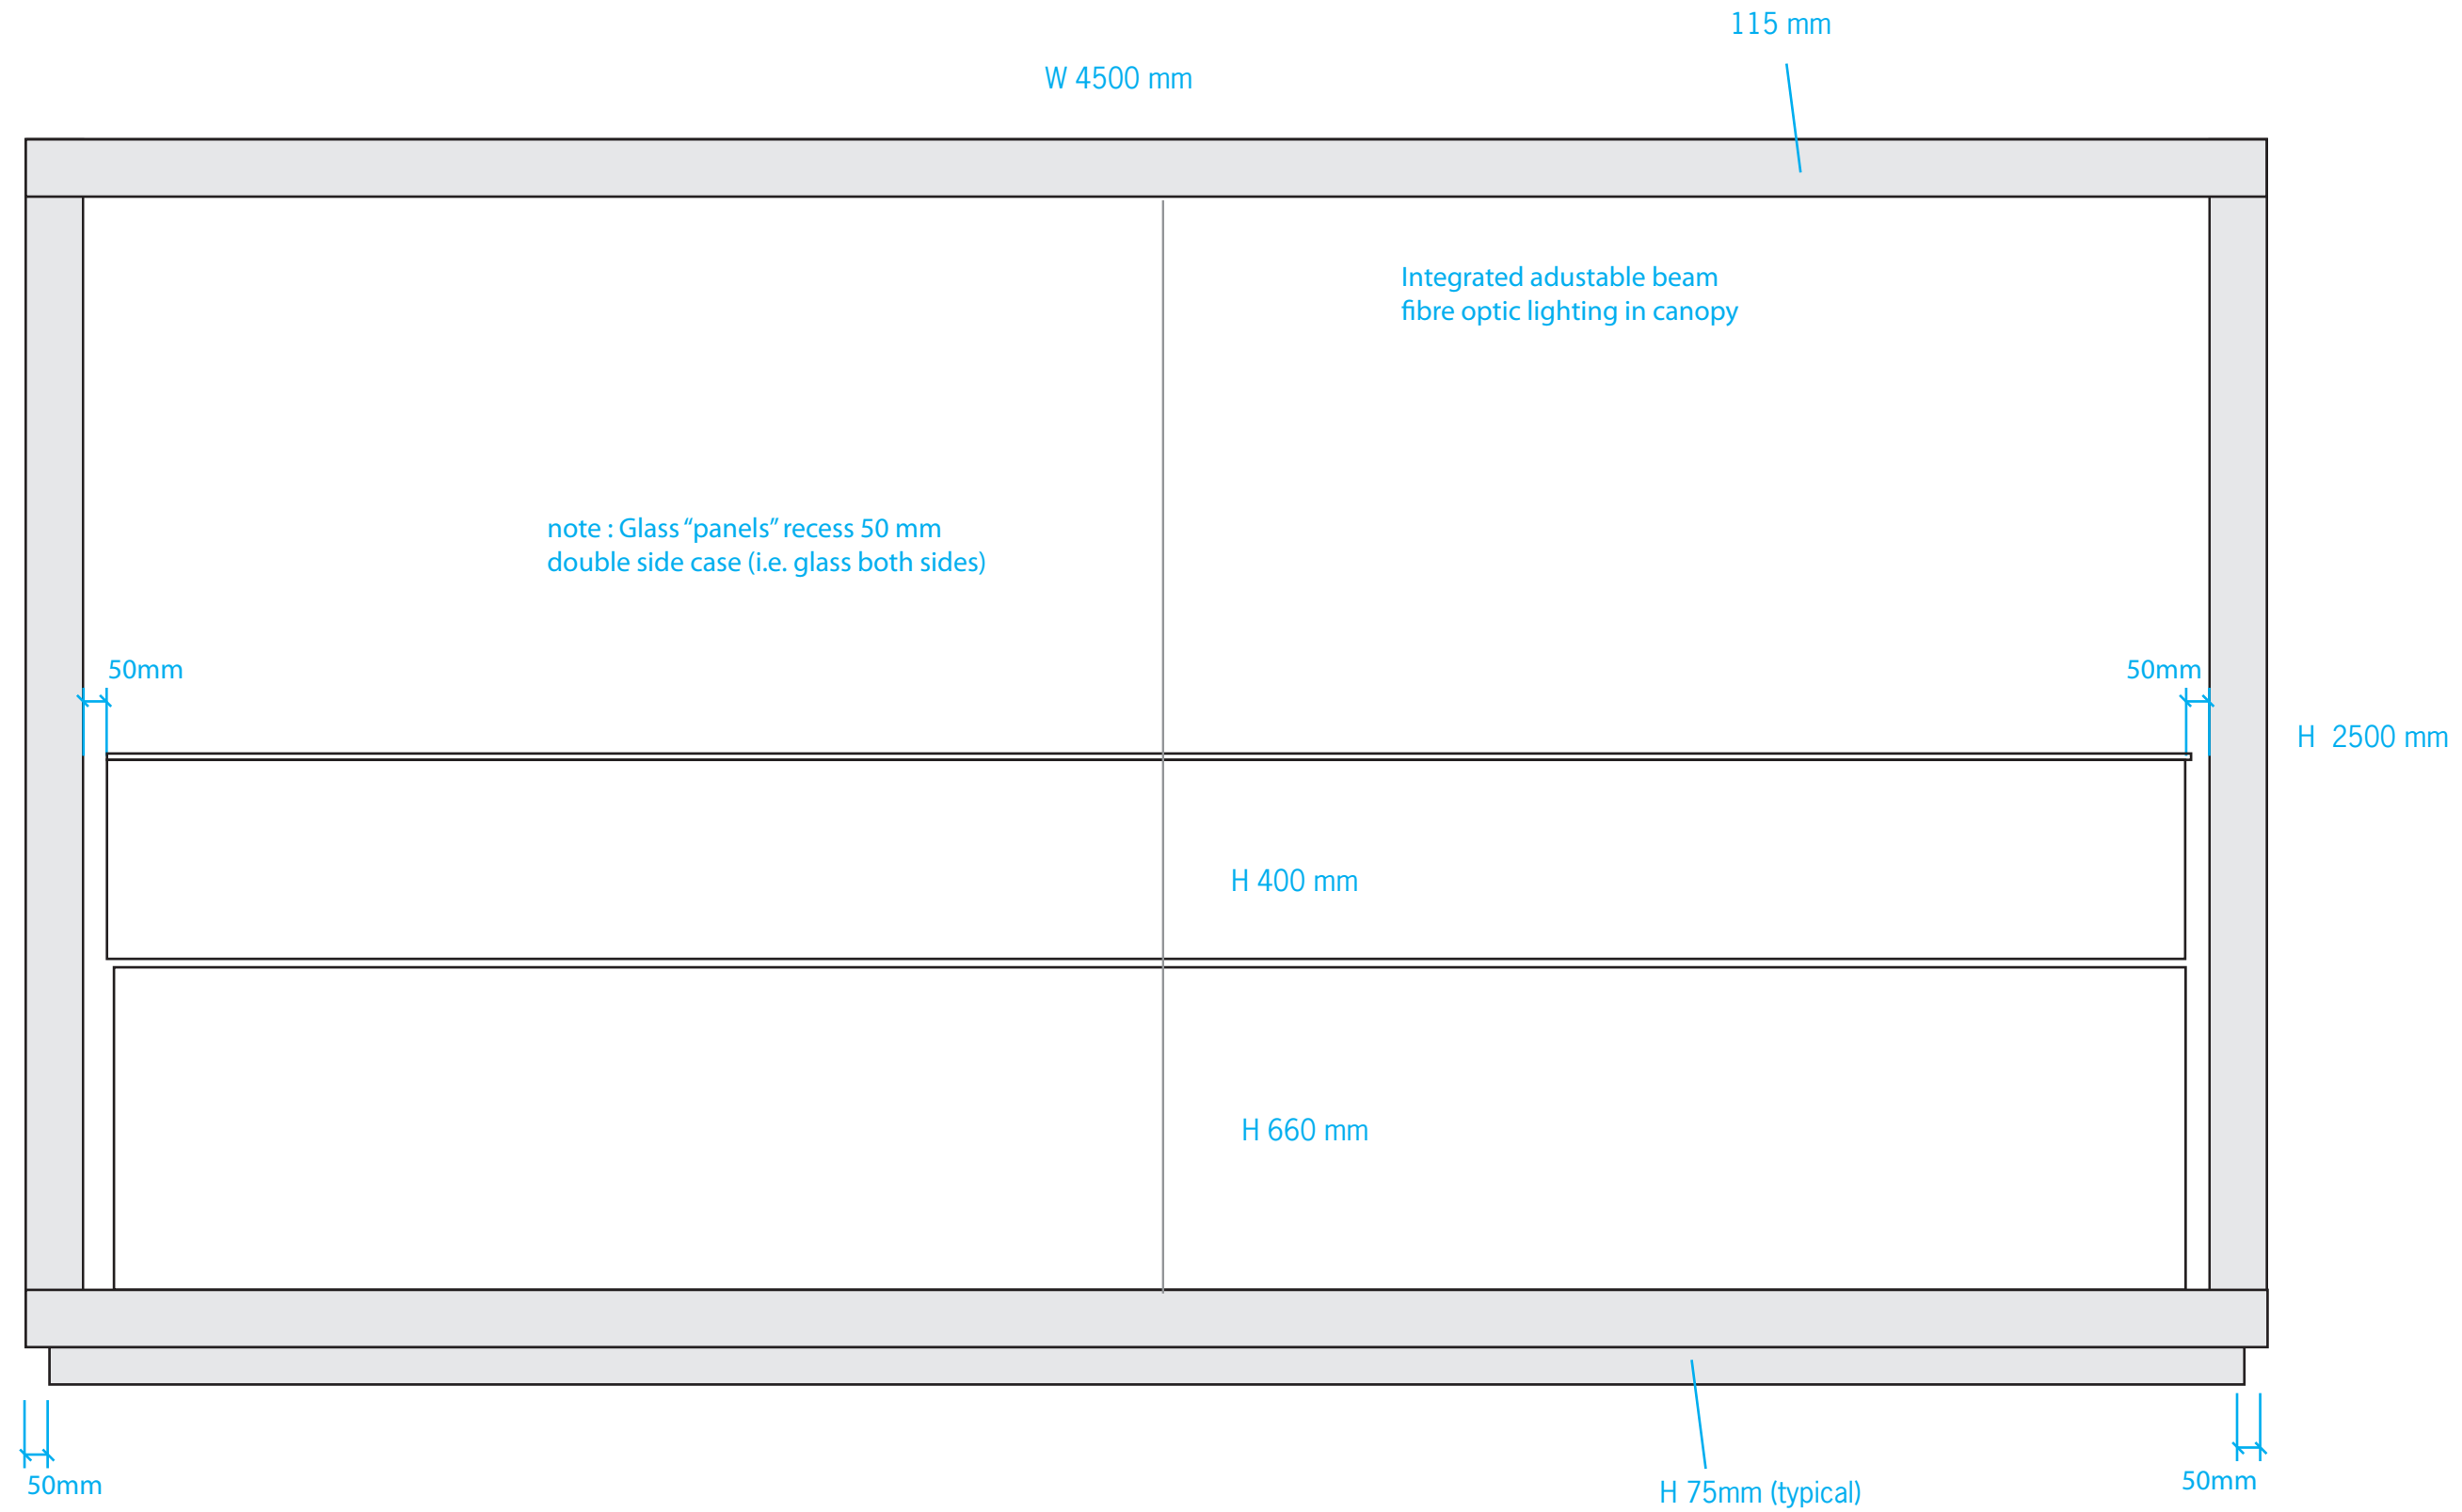

## DETAILS

CASE TYPE  
Large Inuit Case


DIMENSIONS  
Height: 2500 mm  
Width: 4500 mm  
Depth: 1200 mm

DISPLAY SURFACE HEIGHT  
n/a

ACCESSIBILITY  
To Be Determined


FINISH  
Matte Powder Coated Steel

**QUANTITY: 1**


DRAWING TITLE 4500 x 1200 Case	
PROJECT CDN 2017	
LOCATION A112	
SCALE n/a	DATE Dec 18/2015
DRAFTED BY David Bosschaart	
<b>DRAWING 30a</b>	
 National Gallery of Canada Musée des beaux-arts du Canada	

# 4500 mm x 1200 mm Large Inuit Case

Side – Interior Case view

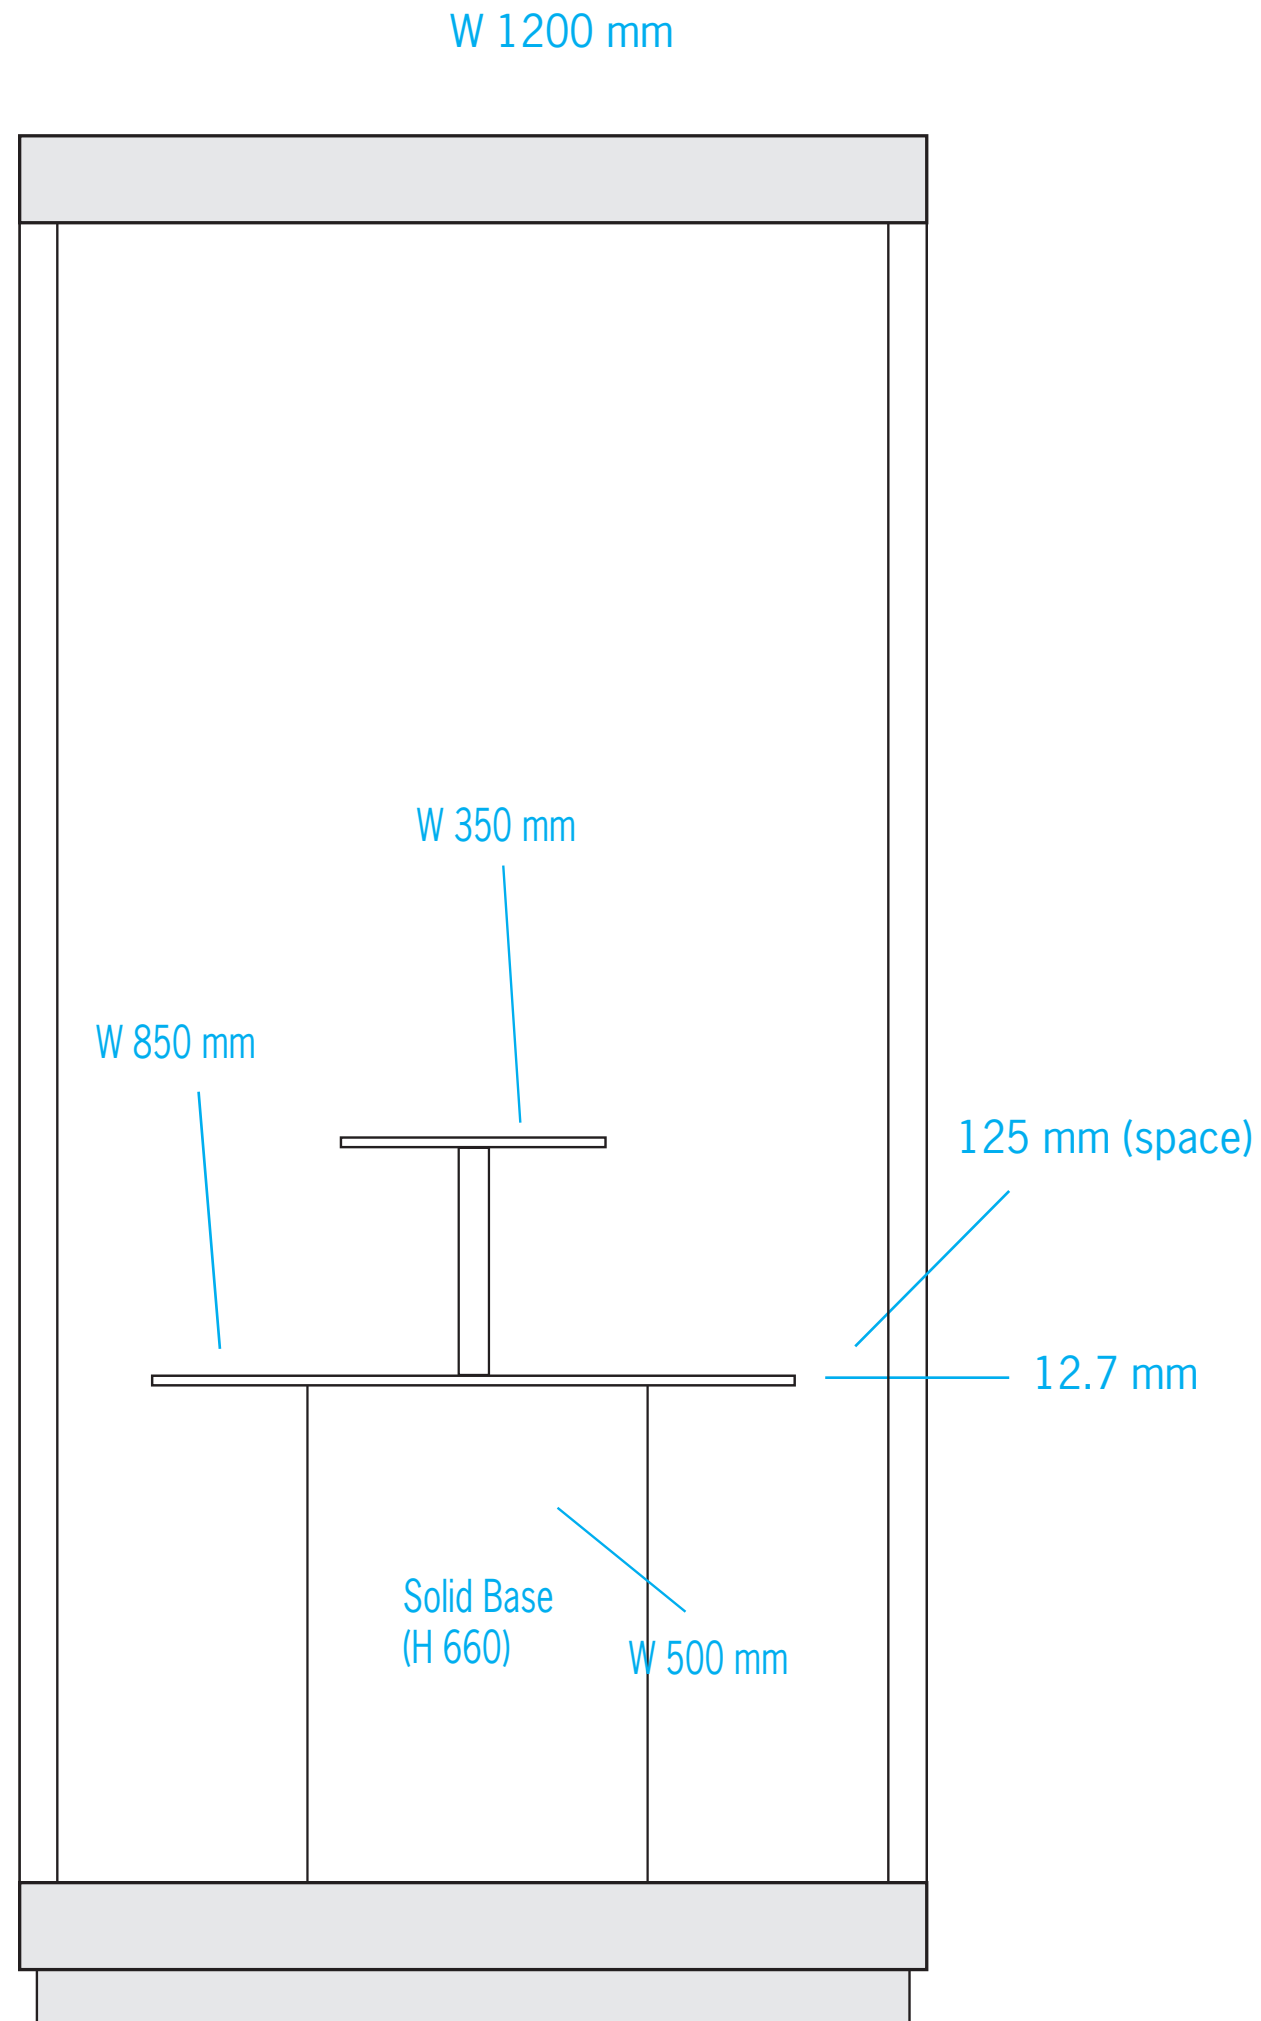

Side – Exterior Case view  
(same both ends)

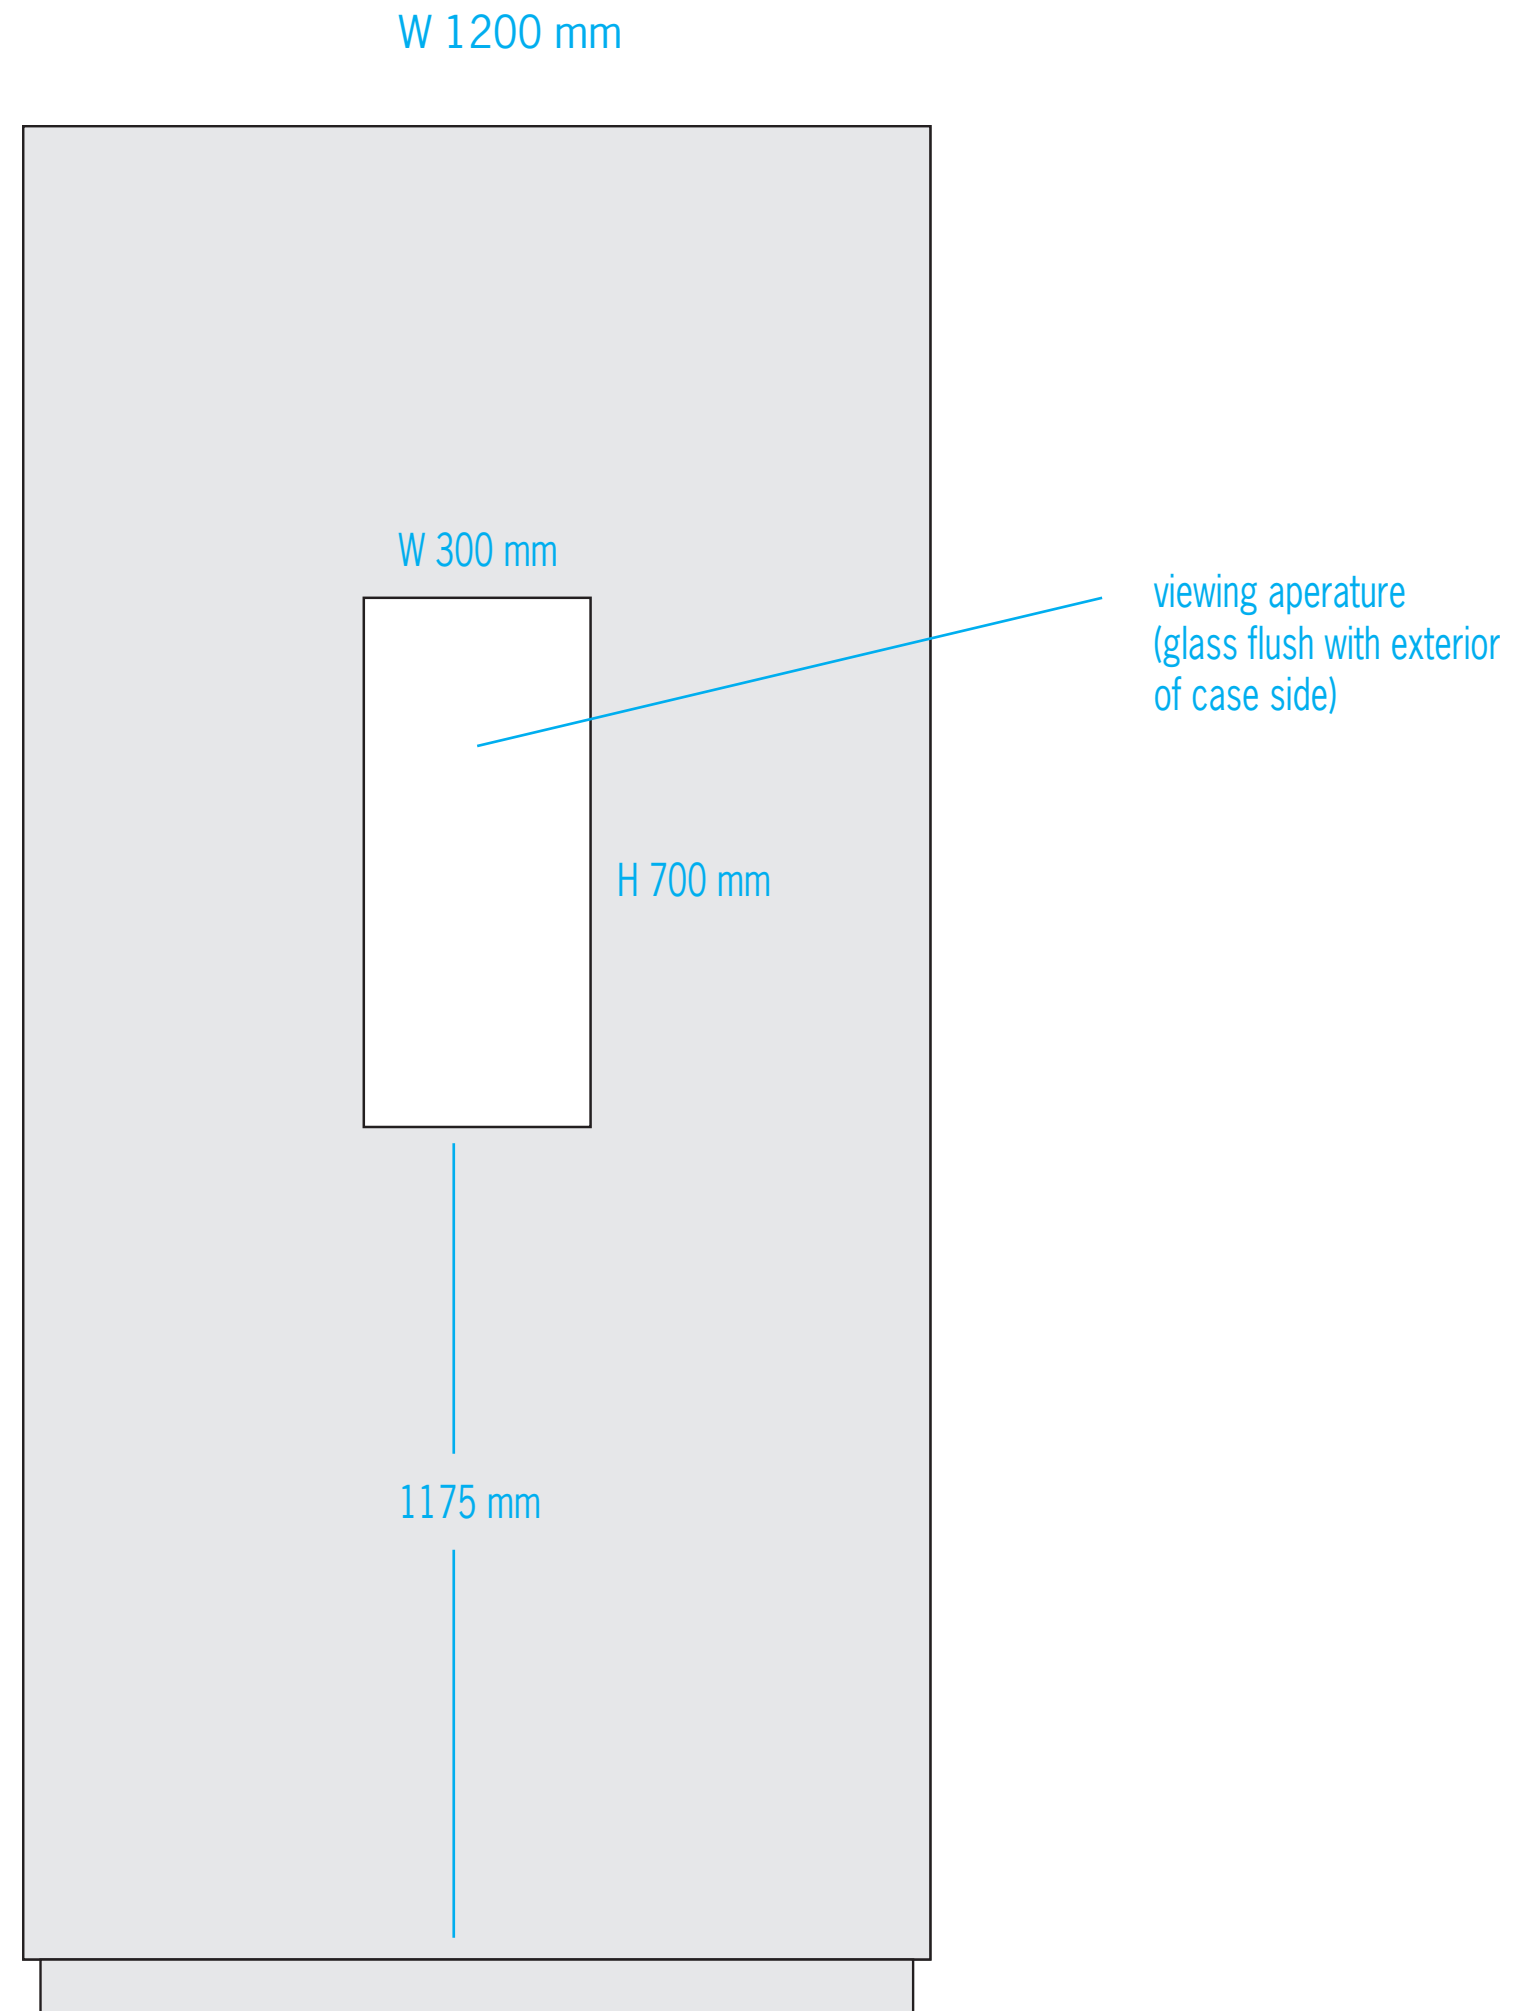

**DRAFT**

## DETAILS

CASE TYPE  
Large Inuit Case


DIMENSIONS  
Height: 2500 mm  
Width: 4500 mm  
Depth: 1200 mm

DISPLAY SURFACE HEIGHT  
n/a

ACCESSIBILITY  
To Be Determined

FINISH  
Matte Powder Coated Steel

**QUANTITY: 1**

DRAWING TITLE 4500 x 1200 Case	
PROJECT CDN 2017	
LOCATION A112	
SCALE 1:10	DATE Dec 18/2015
DRAFTED BY David Bosschaart	
<b>DRAWING 30b</b>	
 National Gallery of Canada Musée des beaux-arts du Canada	