



RETURN BIDS TO:

RETOURNER LES SOUMISSIONS À:

Public Works Government Services Canada-

Bid Receiving / Réception des soumissions

189 Prince William Street

Room 405

Saint John

New Brunswick

E2L 2B9

INVITATION TO TENDER

APPEL D'OFFRES

**Tender To: Public Works and Government Services
Canada**

We hereby offer to sell to Her Majesty the Queen in right of Canada, in accordance with the terms and conditions set out herein, referred to herein or attached hereto, the goods, services, and construction listed herein and on any attached sheets at the price(s) set out therefor.

Soumission aux: Travaux Publics et Services Gouvernementaux Canada

Nous offrons par la présente de vendre à Sa Majesté la Reine du chef du Canada, aux conditions énoncées ou incluses par référence dans la présente et aux annexes ci-jointes, les biens, services et construction énumérés ici et sur toute feuille ci-annexée, au(x) prix indiqué(s).

Comments - Commentaires

All enquiries are to be submitted in writing to the Contracting Authority, Darlene Reay, either by facsimile or by e-mail at: darlene.reay@pwgsc.gc.ca.

Vendor/Firm Name and Address

Raison sociale et adresse du

fournisseur/de l'entrepreneur

Issuing Office - Bureau de distribution

Public Works Government Services Canada- Bid

Receiving / Réception des soumissions

189 Prince William Street

Room 405

Saint John

New Bruns

E2L 2B9

Title - Sujet Maintenance Services - Snow	
Solicitation No. - N° de l'invitation W0105-16E028/A	Date 2016-03-14
Client Reference No. - N° de référence du client W0105-16E028	GETS Ref. No. - N° de réf. de SEAG PW-\$PWB-021-3855
File No. - N° de dossier PWB-5-38171 (021)	CCC No./N° CCC - FMS No./N° VME
Solicitation Closes - L'invitation prend fin at - à 02:00 PM on - le 2016-04-25	
Time Zone Fuseau horaire Atlantic Daylight Saving Time ADT	
F.O.B. - F.A.B. Plant-Usine: <input type="checkbox"/> Destination: <input checked="" type="checkbox"/> Other-Autre: <input type="checkbox"/>	
Address Enquiries to: - Adresser toutes questions à: Reay, Darlene	Buyer Id - Id de l'acheteur pwb021
Telephone No. - N° de téléphone (902) 566-7518 ()	FAX No. - N° de FAX (506) 636-4376
Destination - of Goods, Services, and Construction: Destination - des biens, services et construction: DEPARTMENT OF NATIONAL DEFENCE 5 Engineer Svcs. Unit, BLDG. B-18 5 CDSB GAGETOWN OROMOCTO New Brunswick E2V4J5 Canada	

Instructions: See Herein

Instructions: Voir aux présentes

Delivery Required - Livraison exigée See Herein	Delivery Offered - Livraison proposée
Vendor/Firm Name and Address Raison sociale et adresse du fournisseur/de l'entrepreneur	
Telephone No. - N° de téléphone Facsimile No. - N° de télécopieur	
Name and title of person authorized to sign on behalf of Vendor/Firm (type or print) Nom et titre de la personne autorisée à signer au nom du fournisseur/ de l'entrepreneur (taper ou écrire en caractères d'imprimerie)	
Signature	Date

**Maintenance Services - Snow
& Ice Control and Grass Cutting/Landscape Maintenance,
Moncton Armoury, Moncton, N.B., Sussex Armoury, Sussex, N.B.**

TABLE OF CONTENTS

PART 1 - GENERAL INFORMATION

- 1.1 Requirement
- 1.2 Debriefings

PART 2 - BIDDER INSTRUCTIONS

- 2.1 Standard Instructions, Clauses and Conditions
- 2.2 Submission of Bids
- 2.3 Former Public Servant
- 2.4 Enquiries - Bid Solicitation
- 2.5 Applicable Laws
- 2.6 Insurance Requirements
- 2.7 Workers Compensation Certification - Letter of Good Standing

PART 3 - BID PREPARATION INSTRUCTIONS

- 3.1 Bid Preparation Instructions

PART 4 - EVALUATION PROCEDURES AND BASIS OF SELECTION

- 4.1 Evaluation Procedures and Basis of Selection

PART 5 – CERTIFICATIONS

- 5.1 Mandatory Certifications Required Precedent to Contract Award

PART 6 - RESULTING CONTRACT CLAUSES

- 6.1 Security Requirement
- 6.2 Requirement
- 6.3 Standard Clauses and Conditions
- 6.4 Term of Contract
- 6.5 Authorities
- 6.6 Proactive Disclosure of Contracts with Former Public Servants
- 6.7 Payment
- 6.8 Invoicing Instructions
- 6.9 Certifications
- 6.10 Applicable Laws
- 6.11 Priority of Documents
- 6.12 Defence Requirements
- 6.13 Insurance Requirements

Solicitation No. - N° de l'invitation
W0105-16E028/A
Client Ref. No. - N° de réf. du client
W0105-16E028/A

Amd. No. - N° de la modif.
File No. - N° du dossier
PWB-5-38171

Buyer ID - Id de l'acheteur
pwb021
CCC No./N° CCC - FMS No./N° VME

List of Annexes:

Annex A: Evaluation Criteria and Basis of Selection

Annex B: Basis of Payment

Annex C: Insurance Requirements

Annex D: Complete List of Each Individual Who is currently on the Bidder's Board of Directors

Annex E: Specification

Solicitation No. - N° de l'invitation
W0105-16E028/A
Client Ref. No. - N° de réf. du client
W0105-16E028/A

Amd. No. - N° de la modif.
File No. - N° du dossier
PWB-5-38171

Buyer ID - Id de l'acheteur
pwb021
CCC No./N° CCC - FMS No./N° VME

PART 1 - GENERAL INFORMATION

1.1 Requirement

The work covered under this Service Contract comprises the furnishing of all labour, supervision, materials, tools and equipment required to provide Snow and Ice Control (SNIC) and Grass Cutting/Landscape Maintenance at the Moncton Armoury, Salisbury Range, Sussex Armoury and Sussex Range when requested and as specified herein.

This Service Contract will extend from 01 May 2016 to March 2017, with two one-year option periods

The services must be provided in accordance with the Specification attached at Annex "E"

1.2 Debriefings

Bidders may request a debriefing on the results of the bid solicitation process. Bidders should make the request to the Contracting Authority within 15 working days from receipt of the results of the bid solicitation process. The debriefing may be in writing, by telephone or in person.

PART 2 - BIDDER INSTRUCTIONS

2.1 Standard Instructions, Clauses and Conditions

All instructions, clauses and conditions identified in the bid solicitation by number, date and title are set out in the *Standard Acquisition Clauses and Conditions Manual* (<https://buyandsell.gc.ca/policy-andguidelines/standard-acquisition-clauses-and-conditions-manual>) issued by Public Works and Government Services Canada.

Bidders who submit a bid agree to be bound by the instructions, clauses and conditions of the bid solicitation and accept the clauses and conditions of the resulting contract.

The 2003 (2015-07-03) Standard Instructions - Goods or Services - Competitive Requirements, are incorporated by reference into and form part of the bid solicitation.

2.1.1 SACC Manual Clauses

A0220T - Evaluation of Price (2014-06-26)

2.2 Submission of Bids

Bids must be submitted only to Public Works and Government Services Canada (PWGSC) Bid Receiving Unit by the date, time and place indicated on page 1 of the bid solicitation.

Late tenders will be returned unopened.

- (a) Bids must be complete and submitted on prescribed tender form;
- (b) Include the tender call number/project number and description of proposed work;
- (c) Include the closing date and time;
- (d) Must be received prior to bid closing time and at the designated place and facsimile number - FACSIMILE NUMBER IS (506-636-4376).

NOTE: FACSIMILE BIDS

Only incorrect handling by the Department of Public Works and Government Services will excuse the delay of responses transmitted by facsimile. Misrouting, traffic volume, weather disturbances, or any cause for the late receipt of such responses are not acceptable.

Bid Receiving
Public Works and Government Services Canada
Room 405
189 Prince William Street
Saint John, New Brunswick
E2L 2B9

NOTE: THIS IS NOT A PUBLIC OPENING

2.3 Former Public Servant A3025T (2014-06-26)

Contracts awarded to former public servants (FPS) in receipt of a pension or of a lump sum payment must bear the closest public scrutiny, and reflect fairness in the spending of public funds. In order to comply with Treasury Board policies and directives on contracts awarded to FPSs, bidders must provide the information required below before contract award. If the answer to the questions and, as applicable the information required have not been received by the time the evaluation of bids is completed, Canada will inform the Bidder of a time frame within which to provide the information. Failure to comply with Canada's request and meet the requirement within the prescribed time frame will render the bid nonresponsive.

Definitions

For the purposes of this clause, "former public servant" is any former member of a department as defined in the *Financial Administration Act*, R.S., 1985, c. F-11, a former member of the Canadian Armed Forces or a former member of the Royal Canadian Mounted Police. A former public servant may be:

- a. an individual;
- b. an individual who has incorporated;
- c. a partnership made of former public servants; or
- d. a sole proprietorship or entity where the affected individual has a controlling or major interest in the entity.

"lump sum payment period" means the period measured in weeks of salary, for which payment has been made to facilitate the transition to retirement or to other employment as a result of the implementation of various programs to reduce the size of the Public Service. The lump sum payment period does not include the period of severance pay, which is measured in a like manner.

"pension" means a pension or annual allowance paid under the [Public Service Superannuation Act](#) (PSSA), R.S., 1985, c. P-36, and any increases paid pursuant to the [Supplementary Retirement Benefits Act](#), R.S., 1985, c. S-24 as it affects the PSSA. It does not include pensions payable pursuant to the [Canadian Forces Superannuation Act](#), R.S., 1985, c. C-17, the [Defence Services Pension Continuation Act](#), 1970, c. D-3, the [Royal Canadian Mounted Police Pension Continuation Act](#), 1970, c. R-10, and the [Royal Canadian Mounted Police Superannuation Act](#), R.S., 1985, c. R-11, the [Members of Parliament Retiring Allowances Act](#), R.S. 1985, c. M-5, and that portion of pension payable to the [Canada Pension Plan Act](#), R.S., 1985, c. C-8.

Former Public Servant in Receipt of a Pension

As per the above definitions, is the Bidder a FPS in receipt of a pension? **Yes** () **No** ()

If so, the Bidder must provide the following information, for all FPSs in receipt of a pension, as applicable:

- a. name of former public servant;
- b. date of termination of employment or retirement from the Public Service.

By providing this information, Bidders agree that the successful Bidder's status, with respect to being a former public servant in receipt of a pension, will be reported on departmental websites as part of the published proactive disclosure reports in accordance with [Contracting Policy Notice: 2012-2](#) and the [Guidelines on the Proactive Disclosure of Contracts](#).

Work Force Adjustment Directive

Is the Bidder a FPS who received a lump sum payment pursuant to the terms of the Work Force Adjustment Directive? **Yes** () **No** ()

If so, the Bidder must provide the following information:

- a. name of former public servant;
- b. conditions of the lump sum payment incentive;
- c. date of termination of employment;
- d. amount of lump sum payment;
- e. rate of pay on which lump sum payment is based;
- f. period of lump sum payment including start date, end date and number of weeks;
- g. number and amount (professional fees) of other contracts subject to the restrictions of a work force adjustment program.

For all contracts awarded during the lump sum payment period, the total amount of fees that may be paid to a FPS who received a lump sum payment is \$5,000, including Applicable Taxes.

2.4 Enquiries - Bid Solicitation

All enquiries must be submitted in writing to the Contracting Authority no later than five (5) calendar days before the bid closing date. Enquiries received after that time may not be answered. Bidders should reference as accurately as possible the numbered item of the bid solicitation to which the enquiry relates. Care should be taken by bidders to explain each question in sufficient detail in order to enable Canada to provide an accurate answer. Technical enquiries that are of a proprietary nature must be clearly marked "proprietary" at each relevant item. Items identified as "proprietary" will be treated as such except where Canada determines that the enquiry is not of a proprietary nature. Canada may edit the question(s) or may request that the Bidder do so, so that the proprietary nature of the question(s) is eliminated, and the enquiry can be answered to all bidders. Enquiries not submitted in a form that can be distributed to all bidders may not be answered by Canada.

2.5 Applicable Laws

Any resulting contract must be interpreted and governed, and the relations between the parties determined, by the laws in force in New Brunswick. Bidders may, at their discretion, substitute the applicable laws of a Canadian province or territory of their choice without affecting the validity of their bid, by deleting the name of the Canadian province or territory specified and inserting the name of the Canadian province or territory of their choice. If no change is made, it acknowledges that the applicable laws specified are acceptable to the bidders.

2.6 Insurance Requirements – G1007T (2011-05-16)

The Bidder must provide a letter from an insurance broker or an insurance company licensed to operate in Canada stating that the Bidder, if awarded a contract as a result of the bid solicitation, can be insured in accordance with the Insurance Requirements specified in Annex "C". If the information is not provided in the bid, the Contracting Authority will so inform the Bidder and provide the Bidder with a time frame within which to meet the requirement. Failure to comply with the request of the Contracting Authority and meet the requirement within that time period will render the bid non-responsive.

2.7 Workers Compensation Certification - Letter of Good Standing – A0285T (2012-07-16)

The Bidder must have an account in good standing with the applicable provincial or territorial Workers' Compensation Board.

The Bidder must provide, within seven (7) days following a request from the Contracting Authority, a certificate or letter from the applicable Workers' Compensation Board confirming the Bidder's good standing account. Failure to comply with the request may result in the bid being declared nonresponsive.

PART 3 - BID PREPARATION INSTRUCTIONS

3.1 Bid Preparation Instructions

Prices must appear in the financial bid only. No prices must be indicated in any other section of the bid. It is required that the bids follow the response format/instructions as detailed below:

Section I: Technical Bid

No Technical Bid required as part of this requirement.

Section II: Financial Bid

Bidders must submit their financial bid in accordance with Annex "B" Basis of Payment. The total amount of Applicable Taxes must be shown separately.

Section III: Certifications

Bidders must submit the certifications required under Part 5.

PART 4 - EVALUATION PROCEDURES AND BASIS OF SELECTION

4.1 Evaluation Procedures and Basis of Selection

Bids will be evaluated in accordance with the **Evaluation Criteria and Basis of Selection** specified in **Annex "A"** and **Basis of Payment** specified in **Annex "B"**. Bids will be assessed in accordance with the entire requirement of the bid solicitation including the technical and financial evaluation criteria.

PART 5 – CERTIFICATIONS

Bidders must provide the required certifications and associated information to be awarded a contract.

The certifications provided by bidders to Canada are subject to verification by Canada at all times. Canada will declare a bid non-responsive, or will declare a contractor in default in carrying out any of its obligations under the Contract, if any certification made by the Bidder is found to be untrue whether made knowingly or unknowingly, during the bid evaluation period or during the contract period.

The Contracting Authority will have the right to ask for additional information to verify the Bidder's certifications. Failure to comply and to cooperate with any request or requirement imposed by the Contracting Authority may render the bid non-responsive or constitute a default under the Contract.

5.1 Certifications Precedent to Contract Award

The certifications listed below should be completed and submitted with the bid, but may be submitted afterwards. If any of these required certifications is not completed and submitted as requested, the Contracting Authority will inform the Bidder of a time frame within which to provide the information. Failure to comply with the request of the Contracting Authority and to provide the certifications within the time frame provided will render the bid non-responsive.

5.1.1 Integrity Provisions - Associated Information

By submitting a bid, the Bidder certifies that the Bidder and its Affiliates are in compliance with the provisions as stated in Section 01 Integrity Provisions - Bid of Standard Instructions 2003. The associated information required within the Integrity Provisions will assist Canada in confirming that the certifications are true.

5.1.2 Federal Contractors Program for Employment Equity - Bid Certification

By submitting a bid, the Bidder certifies that the Bidder, and any of the Bidder's members if the Bidder is a Joint Venture, is not named on the Federal Contractors Program (FCP) for employment equity "**FCP Limited Eligibility to Bid**" list (http://www.labour.gc.ca/eng/standards_equity/eq/emp/fcp/list/inelig.shtml) available from **Employment and Social Development Canada (ESDC) - Labour's** website. Canada will have the right to declare a bid non-responsive if the Bidder, or any member of the Bidder if the Bidder is a Joint Venture, appears on the "**FCP Limited Eligibility to Bid**" list at the time of contract award.

PART 6 - RESULTING CONTRACT CLAUSES

The following clauses and conditions apply to and form part of any contract resulting from the bid solicitation.

6.1 Security Requirements

6.1.1 There is no security requirement applicable to this Contract

6.2 Requirement

The Contractor must perform the Work in accordance with the Statement of Work at Annex "E".

6.3 Standard Clauses and Conditions

All clauses and conditions identified in the Contract by number, date and title are set out in the **Standard Acquisition Clauses and Conditions Manual** (<https://buyandsell.gc.ca/policy-and-guidelines/standardacquisition-clauses-and-conditions-manual>) issued by Public Works and Government Services Canada.

6.3.1 General Conditions

2010C (2015-09-03), General Conditions - Services (Medium Complexity) apply to and form part of the Contract.

6.4 Term of Contract

6.4.1 Period of the Contract

This Service Contract will extend from 01 May 2016 to 31 March 2017.

6.4.2 Option to Extend the Contract

The Contractor grants to Canada the irrevocable option to extend the term of the Contract by up to two (2) additional one (1) year period(s) under the same conditions. The Contractor agrees that, during the extended period of the Contract, it will be paid in accordance with the applicable provisions as set out in the Basis of Payment.

Solicitation No. - N° de l'invitation
W0105-16E028/A
Client Ref. No. - N° de réf. du client
W0105-16E028/A

Amd. No. - N° de la modif.
File No. - N° du dossier
PWB-5-38171

Buyer ID - Id de l'acheteur
pwb021
CCC No./N° CCC - FMS No./N° VME

Canada may exercise this option at any time by sending a written notice to the Contractor at least thirty (30) calendar days before the expiry date of the Contract. The option may only be exercised by the Contracting Authority, and will be evidenced for administrative purposes only, through a contract amendment.

6.5 Authorities

6.5.1 Contracting Authority

The Contracting Authority for the Contract is:

Name: Darlene Reay
Title: Supply Officer
Organization: Public Works and Government Services Canada
Acquisitions Branch Directorate:
Real Property Contracting
Address: 3 Queen Street
Charlottetown, Prince Edward Island
C1A 4A2

Telephone: 902-566-7518
Facsimile: 902-566-7514
E-mail address: darlene.reay@pwgsc.gc.ca

The Contracting Authority is responsible for the management of the Contract and any changes to the Contract must be authorized in writing by the Contracting Authority. The Contractor must not perform work in excess of or outside the scope of the Contract based on verbal or written requests or instructions from anybody other than the Contracting Authority.

6.5.2 Project Authority

The Project Authority for the Contract is: *Will be made available at time of award*

Name:
Title:
Organization:
Address:
Telephone :
Facsimile:
E-mail address:

The Project Authority is the representative of the department or agency for whom the Work is being carried out under the Contract and is responsible for all matters concerning the technical content of the Work under the Contract. Technical matters may be discussed with the Project Authority, however the Project Authority has no authority to authorize changes to the scope of the Work. Changes to the scope of the Work can only be made through a contract amendment issued by the Contracting Authority.

Solicitation No. - N° de l'invitation
W0105-16E028/A
Client Ref. No. - N° de réf. du client
W0105-16E028/A

Amd. No. - N° de la modif.
File No. - N° du dossier
PWB-5-38171

Buyer ID - Id de l'acheteur
pwb021
CCC No./N° CCC - FMS No./N° VME

6.5.3 Contractor's Representative

Name:
Title:
Organization:
Address:
Telephone :
Facsimile:
E-mail address:

6.6 Proactive Disclosure of Contracts with Former Public Servants

By providing information on its status, with respect to being a former public servant in receipt of a [Public Service Superannuation Act](#) (PSSA) pension, the Contractor has agreed that this information will be reported on departmental websites as part of the published proactive disclosure reports, in accordance with [Contracting Policy Notice: 2012-2](#) of the Treasury Board Secretariat of Canada.

6.7 Payment

6.7.1 Basis of Payment

Basis of payment is in accordance with Annex "B" and section 12, Payment Period, of the 2010C (2015-09-03), General Conditions - Services (Medium Complexity).

6.7.2 Limitation of Price

SACC Manual clause [C6000C](#) (2011-05-16) Limitation of Price

6.7.3 Monthly Payment

SACC Manual clause H1008C (2008-05-12) Monthly Payment

6.8 Invoicing Instructions

The Contractor must submit invoices in accordance with the information required in section 10, Invoice Submission, of the 2010C (2015-09-03), General Conditions - Services (Medium Complexity).

6.9 Certifications

6.9.1 Compliance

The continuous compliance with the certifications provided by the Contractor in its bid and the ongoing cooperation in providing associated information are conditions of the Contract. Certifications are subject to verification by Canada during the entire period of the Contract. If the Contractor does not comply with any certification, fails to provide the associated information, or if it is determined that any certification made by the Contractor in its bid is untrue, whether made knowingly or unknowingly, Canada has the right, pursuant to the default provision of the Contract, to terminate the Contract for default.

6.10 Applicable Laws

The Contract must be interpreted and governed, and the relations between the parties determined, by the laws in force in New Brunswick.

6.11 Priority of Documents

If there is a discrepancy between the wording of any documents that appear on the list, the wording of the document that first appears on the list has priority over the wording of any document that subsequently appears on the list.

- (a) the Articles of Agreement;
- (b) the general conditions 2010C (2015-09-03)
- (c) Annex E, Requirement;
- (d) the Contractor's bid dated _____

6.12 Defence Contract

SACC Manual clause **A9006C** (2012-07-16) Defence Contract

6.13 Insurance Requirements

The Contractor must comply with the insurance requirements specified in Annex "C". The Contractor must maintain the required insurance coverage for the duration of the Contract. Compliance with the insurance requirements does not release the Contractor from or reduce its liability under the Contract. The Contractor is responsible for deciding if additional insurance coverage is necessary to fulfill its obligation under the Contract and to ensure compliance with any applicable law. Any additional insurance coverage is at the Contractor's expense, and for its own benefit and protection.

The Contractor must forward to the Contracting Authority within seven (7) days after request from the Contracting Authority and prior to award of Service Contract, a Certificate of Insurance evidencing the insurance coverage and confirming that the insurance policy complying with the requirements is in force. Coverage must be placed with an Insurer licensed to carry out business in Canada. The Contractor must, if requested by the Contracting Authority, forward to Canada a certified true copy of all applicable insurance policies.

ANNEX "A"
EVALUATION CRITERIA AND BASIS OF SELECTION

Bids received will be assessed in accordance with the entire requirement of the bid solicitation.

Mandatory Criteria

1. Submission of firm prices/rates for one (1) year including two (2) option years in accordance with Invitation to Tender.
2. A duly completed and signed Invitation to Tender including all Addenda.
3. Within seven (7) days of request from contracting authority and prior to award of Service Contract, provide proof that Bidder has an account in good standing with the Provincial Workers Compensation Board/Commission.
4. Within seven days of request from Contracting Authority and prior to award of the Service Contract, Contractor must provide proof of \$2 Million General Liability Insurance. Within seven (7) days of request from contracting authority and prior to award of Service Contract

Within seven days of request from Contracting Authority and prior to award of the Service Contract

5. The Contractor will be an established Groundskeeping Service Company with a minimum of three (3) years experience in Commercial Snow and Ice Control and Grass Cutting/Landscape Maintenance. Proof of such must be provided to PWGSC prior to award of this Service Contract.
6. Contractors will present with their Tender, a list of all equipment that they propose to use for the Snow and Ice Control Service. The equipment list is to include the manufacturer's name, model, and capacity.
7. Contractors will present with their Tender, a list of all equipment that they propose to use for the Grass Cutting Service. The equipment list is to include the manufacturer's name, model, and capacity
8. Prior to award of this Service Contract, the Contractor will make arrangements with the Engineer for inspection of their equipment. If the equipment does not meet the approval of the Engineer the Contractor will replace the equipment to the satisfaction of the Engineer before award of this Service Contract.
9. Vehicles used for this Service Contract will carry Public Liability and Property Damage Insurance (PL&PD) to a minimum value of Two Million Dollars (\$2,000,000). Proof of such must be provided to PWGSC prior to award of this Service Contract

Solicitation No. - N° de l'invitation
W0105-16E028/A
Client Ref. No. - N° de réf. du client
W0105-16E028/A

Amd. No. - N° de la modif.
File No. - N° du dossier
PWB-5-38171

Buyer ID - Id de l'acheteur
pwb021
CCC No./N° CCC - FMS No./N° VME

2. 2007/05/25 A0069T Basis of Selection - Mandatory Requirements Only

A bid must comply with all requirements of the bid solicitation to be declared responsive. The responsive bid with the lowest evaluated price will be recommended for award of a contract.

Solicitation No. - N° de l'invitation
W0105-16E028/A
Client Ref. No. - N° de réf. du client
W0105-16E028/A

Amd. No. - N° de la modif.
File No. - N° du dossier
PWB-5-38171

Buyer ID - Id de l'acheteur
pwb021
CCC No./N° CCC - FMS No./N° VME

ANNEX "B"

Basis of Payment

The following requirement must be strictly adhered to: **Failure to do so shall render the bidder's proposal as non-responsive.**

It is mandatory that the bidders submit firm rates for the Period of the Service Contract for all items listed hereafter. Unit Price Tables, will be considered as the bidder's Financial Proposal.

Each item specified in the Unit Price Tables, includes wages, traveling time and costs, allowances, supervision, liabilities as employer, insurance, and the use of all tools, tackle, etc., overhead, profit, and all other liabilities whatsoever.

The prices inserted in the Unit Price Tables, includes all applicable federal, provincial and municipal taxes. However, they do not include any amount for the Goods and Services Tax (GST)/Harmonized Sales Tax (HST). The appropriate GST/HST amounts will be paid by Her Majesty to the Offeror in addition to the amount paid against the amount of the contract.

Solicitation No. - N° de l'invitation
W0105-16E028/A
Client Ref. No. - N° de réf. du client
W0105-16E028/A

Amd. No. - N° de la modif.
File No. - N° du dossier
PWB-5-38171

Buyer ID - Id de l'acheteur
pwb021
CCC No./N° CCC - FMS No./N° VME

The estimated quantity entered in column four for each item is an estimate only for service as and when required and does not infer all the quantities for that item will be utilized or that the quantities may not be exceeded.
NOTE: TENDERS WILL BE EVALUATED ON THE TOTAL BID FOR THE FIRST TERM OF THE CONTRACT PLUS THE OPTION YEARS.
HOWEVER, ANY CONTRACT AWARD WILL BE FROM MAY 1, 2016 TO MARCH 31, 2017.

Item	Class of Service	Unit of Measure	Estimated Quantity	A			B			C		
				Term		Option Year	Option Year		Option Year	Option Year		Option Year
				May 1, 2016 to	March 31, 2017		May 1, 2017, to	March 31, 2018		April 1, 2018, to	March 31, 2019	
				Price per Unit	Total	Price per Unit	Price per Unit	Total	Price per Unit	Price per Unit	Total	Price per Unit
1.	Price per month for Snow and Ice Control Services on all roadways, parking areas, vehicle compounds, fire hydrants, doorways and walkways including application of ice control mixture, after each snow or ice event or as required at Moncton Armoury as shown in Annex A for the months of November to March	Month	5 Guaranteed									
2.	Price per month for Snow and Ice Control Services on all roadways, parking areas, vehicle compounds, fire hydrants, doorways and walkways including application of ice control mixture, after each snow or ice event or as required at Sussex Armoury as shown in Annex B for the months of November to March.	Month	5 Guaranteed									
3.	Price per occurrence for Snow and Ice Control Services on all roadways, parking areas, vehicle compounds, fire hydrants, doorways and walkways including application of ice control mixture, as and when requested by the Engineer at Moncton Armoury as shown in Annex A during the months of October and April.	Each	5									

Solicitation No. - N° de l'invitation
W0105-16E028/A
Client Ref. No. - N° de réf. du client
W0105-16E028/A

Amd. No. - N° de la modif.
File No. - N° du dossier
PWB-5-38171

Buyer ID - Id de l'acheteur
pwb021
CCC No./N° CCC - FMS No./N° VME

Item	Class of Service	Unit of Measure	Estimated Quantity	A			B			C		
				Term		Price per Unit	Option Year		Price per Unit	Option Year		Price per Unit
				May 1, 2016 to March 31, 2017	April 1, 2017, to March 31, 2018		April 1, 2017, to March 31, 2018	Price per Unit		April 1, 2018, to March 31, 2019	Price per Unit	
4.	Price per occurrence for Snow and Ice Control Services on all roadways, parking areas, vehicle compounds, fire hydrants, doorways and walkways including application of ice control mixture, as and when requested by the Engineer at Sussex Armoury as shown in Annex B during the months of October and April.	Each	5									
5.	Unit Price for Snow and Ice Control Services on all roadways, parking areas, doorways and walkways including application of ice control mixture, as and when requested by the Engineer at Salisbury Range as shown in Annex C	Each	5									
6.	Unit Price for Snow and Ice Control Services on all roadways, parking areas, doorways and walkways including application of ice control mixture, as and when requested by the Engineer at Sussex Range as shown in Annex D	Each	5									
7.	Price per hour for a loader to Remove snow from DND Property and dispose of at a Provincially approved site as and when requested by the Engineer	Hour	100									

Solicitation No. - N° de l'invitation
W0105-16E028/A
Client Ref. No. - N° de réf. du client
W0105-16E028/A

Amd. No. - N° de la modif.
File No. - N° du dossier
PWB-5-38171

Buyer ID - Id de l'acheteur
pwb021
CCC No./N° CCC - FMS No./N° VME

Item	Class of Service	Unit of Measure	Estimated Quantity	A			B			C		
				Term		Option Year	Option Year		Option Year	Option Year		Option Year
				May 1, 2016 to	March 31, 2017		April 1, 2017, to	March 31, 2018		April 1, 2018, to	March 31, 2019	
				Price per	Total	Price per	Price per	Unit	Total	Price per	Unit	Total
8.	Price per hour for a tandem Dump truck to remove snow from DND Property and dispose of at a Provincially approved site as and when requested by the Engineer.	Hour	100									
9.	Price per month for Grass Cutting Services on all areas at Moncton Armoury As shown in Annex E for the months of mid-May to end September	Month	5			Guaranteed						
10.	Price per month for Grass Cutting Services on all areas at Sussex Armoury as shown in Annex F For the months of mid-May to end September	Month	5			Guaranteed						
11.	Unit price for Grass Cutting Services at Moncton Armoury as shown in Annex E as and when requested by the Engineer	Each	5									
12.	Unit price for Grass Cutting Services at Sussex Armoury as shown in Annex F as and when requested by the Engineer.	Each	5									

Solicitation No. - N° de l'invitation
W0105-16E028/A
Client Ref. No. - N° de réf. du client
W0105-16E028/A

Amd. No. - N° de la modif.
File No. - N° du dossier
PWB-5-38171

Buyer ID - Id de l'acheteur
pwb021
CCC No./N° CCC - FMS No./N° VME

Item	Class of Service	Unit of Measure	Estimated Quantity	A		B		C	
				Term		Option Year		Option Year	
				May 1, 2016 to	March 31, 2017	April 1, 2017, to	March 31, 2018	April 1, 2018, to	March 31, 2019
				Price per	Price per	Price per	Price per	Price per	Price per
				Unit	Unit	Unit	Unit	Unit	Unit
				Total	Total	Total	Total	Total	Total
13.	Unit price for Grass Cutting Services at Salisbury Range as shown in Annex G as and when requested by the Engineer	Each	5						
14.	Unit price for Grass Cutting Services at Sussex Range as shown in Annex H as and when requested by the Engineer.	Each	5						
15.	Hourly rate for Landscape Maintenance Services as and when requested by the Engineer.	Hour	100						
16.	Hourly rate for a two (2) meter rotary field mower with operator as and when requested by the Engineer	Hour	100						

Solicitation No. - N° de l'invitation
W0105-16E028/A
Client Ref. No. - N° de réf. du client
W0105-16E028/A

Amd. No. - N° de la modif.
File No. - N° du dossier
PWB-5-38171

Buyer ID - Id de l'acheteur
pwb021
CCC No./N° CCC - FMS No./N° VME

Item	Class of Service	Unit of Measure	Estimated Quantity	A		B		C	
				Term	Option Year	Option Year	Option Year	Option Year	Option Year
				May 1, 2016 to	April 1, 2017, to	April 1, 2017, to	April 1, 2018, to	April 1, 2018, to	April 1, 2019, to
				March 31., 2017	March 31., 2018	March 31., 2018	March 31., 2019	March 31., 2019	March 31., 2020
				Price per	Price per	Price per	Price per	Price per	Price per
				Unit	Unit	Unit	Unit	Unit	Unit
				Total	Total	Total	Total	Total	Total

17. All material will be invoiced at Allowance \$5,000.00 Mark-up
the Contractor's wholesale cost, plus a in
percentage of mark-up. For tendering \$ in
purposes, the Contractor will submit their \$
percent of mark-up on material

_____%

Allowance + Mark-up = TOTAL

TOTAL FOR FIRST TERM AND OPTION YEARS

A B C

GRAND TOTAL FOR FIRST TERM AND OPTION YEARS

\$
A, B AND C

ANNEX "C"

INSURANCE REQUIREMENTS

Commercial General Liability Insurance

1. The Contractor must obtain Commercial General Liability Insurance, and maintain it in force throughout the duration of the Contract, in an amount usual for a contract of this nature, but for not less than \$2,000,000 per accident or occurrence and in the annual aggregate.
2. The Commercial General Liability policy must include the following:
 - a. Additional Insured: Canada is added as an additional insured, but only with respect to liability arising out of the Contractor's performance of the Contract. The interest of Canada should read as follows: Canada, as represented by Department of National Defence.
 - b. Bodily Injury and Property Damage to third parties arising out of the operations of the Contractor.
 - c. Products and Completed Operations: Coverage for bodily injury or property damage arising out of goods or products manufactured, sold, handled, or distributed by the Contractor and/or arising out of operations that have been completed by the Contractor.
 - d. Personal Injury: While not limited to, the coverage must include Violation of Privacy, Libel and Slander, False Arrest, Detention or Imprisonment and Defamation of Character.
 - e. Cross Liability/Separation of Insureds: Without increasing the limit of liability, the policy must protect all insured parties to the full extent of coverage provided. Further, the policy must apply to each Insured in the same manner and to the same extent as if a separate policy had been issued to each.
 - f. Blanket Contractual Liability: The policy must, on a blanket basis or by specific reference to the Contract, extend to assumed liabilities with respect to contractual provisions.
 - g. Employees and, if applicable, Volunteers must be included as Additional Insured.
 - h. Employers' Liability (or confirmation that all employees are covered by Worker's compensation (WSIB) or similar program)
 - i. Broad Form Property Damage including Completed Operations: Expands the Property Damage coverage to include certain losses that would otherwise be excluded by the standard care, custody or control exclusion found in a standard policy.
 - j. Notice of Cancellation: The Insurer will endeavour to provide the Contracting Authority thirty (30) days written notice of policy cancellation.
 - k. If the policy is written on a claims-made basis, coverage must be in place for a period of at least 12 months after the completion or termination of the Contract.

Solicitation No. - N° de l'invitation
W0105-16E028/A
Client Ref. No. - N° de réf. du client
W0105-16E028/A

Amd. No. - N° de la modif.
File No. - N° du dossier
PWB-5-38171

Buyer ID - Id de l'acheteur
pwb021
CCC No./N° CCC - FMS No./N° VME

-
- I. Owners' or Contractors' Protective Liability: Covers the damages that the Contractor becomes legally obligated to pay arising out of the operations of a subcontractor.
 - m. Non-Owned Automobile Liability - Coverage for suits against the Contractor resulting from the use of hired or non-owned vehicles.
 - n. Sudden and Accidental Pollution Liability (minimum 120 hours): To protect the Contractor for liabilities arising from damages caused by accidental pollution incidents.

Solicitation No. - N° de l'invitation
W0105-16E028/A
Client Ref. No. - N° de réf. du client
W0105-16E028/A

Amd. No. - N° de la modif.
File No. - N° du dossier
PWB-5-38171

Buyer ID - Id de l'acheteur
pwb021
CCC No./N° CCC - FMS No./N° VME

ANNEX "D"
Complete List of Each Individual Who is Currently on the
Board of Directors
NOTE TO BIDDERS
WRITE DIRECTORS SURNAMES AND GIVEN NAMES IN BLOCK LETTERS

Solicitation No. - N° de l'invitation
W0105-16E028/A
Client Ref. No. - N° de réf. du client
W0105-16E028/A

Amd. No. - N° de la modif.
File No. - N° du dossier
PWB-5-38171

Buyer ID - Id de l'acheteur
pwb021
CCC No./N° CCC - FMS No./N° VME

ANNEX "E"
SPECIFICATION



**DEPARTMENT OF NATIONAL DEFENCE
5 ENGINEER SERVICES SQUADRON
5 ENGINEER SERVICES UNIT
5 CDSB GAGETOWN**

SPECIFICATION


**SERVICE CONTRACT
SNOW AND ICE CONTROL AND GRASS
CUTTING/LANDSCAPE MAINTENANCE
MONCTON ARMOURY, MONCTON, NB
SUSSEX ARMOURY, SUSSEX, NB
01 MAY 2016 TO 31 MARCH 2017**

WITH AN OPTION TO RENEW TWO ONE-YEAR PERIODS


Designed by


Fire Inspector


Project O

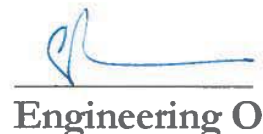
Engineering O

PF No:

Job No: L-M186-9301/5

Date: 2015-09-29

<u>Section</u>	<u>Title</u>	<u>Pages</u>
<u>Division 00 - Procurement and Contracting Requirements</u>		
00 21 13	Instructions to Bidders	8
<u>Division 01 - General Requirements</u>		
01 35 30	Health and Safety Requirements	2
01 35 35	DND Fire Safety Requirements	3
01 35 43	Environmental Procedures	1
<u>Annexes</u>		
Annex A	Moncton Armoury Snow Site Plan	1
Annex B	Sussex Armoury Snow Site Plan	1
Annex C	Salisbury Range Snow Site Plan	1
Annex D	Sussex Range Snow Site Plan	1
Annex E	Moncton Armoury Grass Site Plan	1
Annex F	Sussex Armoury Grass Site Plan	1
Annex G	Salisbury Range Grass Site Plan	1
Annex H	Sussex Range Grass Site Plan	1

END OF SECTION

1 GENERAL

1.01 DESCRIPTION OF WORK

- .1 The work covered under this Service Contract comprises the furnishing of all labour, supervision, materials, tools and equipment required to provide Snow and Ice Control (SNIC) and Grass Cutting/Landscape Maintenance at the Moncton Armoury, Salisbury Range, Sussex Armoury and Sussex Range when requested and as specified herein.
- .2 Moncton Armoury is located at 299 Park Street, Moncton, New Brunswick.
- .3 Salisbury Range is located at 264 Lower Mountain Road, Boundary Creek, New Brunswick.
- .4 Sussex Armoury is located at 9 Leonard Drive, Sussex, New Brunswick.
- .5 Sussex Range is located at Fowler Avenue, Sussex, New Brunswick.

1.02 DURATION OF CONTRACT

- .1 This Service Contract will extend from 01 May 2016 to March 2017, with two one-year option periods.

1.03 REFERENCES

- .1 Canada Labour Code Part II.
- .2 The New Brunswick Occupational Health and Safety Act, 1991.
- .3 The Canadian Electrical Code, CSA C22.1-15.

1.04 QUALIFICATIONS

- .1 The Contractor will be an established Groundskeeping Service Company with a minimum of three (3) years experience in Commercial Snow and Ice Control and Grass Cutting/Landscape Maintenance. Proof of such must be provided to PWGSC prior to award of this Service Contract.
- .2 All snow and ice control equipment operators must be trained in the proper operation of the Contractors snow and ice control machinery and equipment.
- .3 All grass cutting equipment and trimmer operators must be trained in the proper operation of the Contractors grass cutting machinery and equipment.
- .4 All employees must be trained in proper fueling methods, spill control and mandatory use of personal protective equipment.

1.05 ENGINEER

- .1 The Engineer as defined and stated in this specification will be the Commanding Officer 5 Engineer Services Unit or a designated representative. The address of the Engineer is:
Contracts Office

5 Engineer Services Unit
Building B18
5 CDSB Gagetown
PO Box 17000 Station Forces
Oromocto, NB E2V 4J5
Tel. (506) 422-2677
Fax. (506) 422-1248

1.06 DOCUMENTS REQUIRED

- .1 Maintain at the job site one copy each of the following:
 - .1 Specifications; and
 - .2 Addenda.

1.07 CONTRACTOR'S USE OF SITE

- .1 Work site access will be as directed by the Engineer.
- .2 Movement around the site is subject to restrictions laid down by the Engineer.
- .3 Do not unreasonably encumber the site with materials or equipment.
- .4 On-site storage of snow and ice control and grass cutting equipment will be at the discretion of and determined by the Engineer.

1.08 POWER AND WATER

- .1 DND can provide, free of charge, temporary electric power and water for the purposes of this agreement.
- .2 Engineer will determine delivery points and quantitative limits. Engineer's written permission is required before any connection is made. Connect to existing power supply in accordance with Canadian Electrical Code, CSA C22.1-15.
- .3 Supply of temporary services by DND is subject to DND requirements and may be discontinued by Engineer at any time without notice or acceptance of any liability for damage or delay caused by such withdrawal of temporary services.

1.09 CODES AND STANDARDS

- .1 Perform work to and enforce safety measures in accordance with the Canadian Labour Code Part II and the New Brunswick Occupational Health and Safety Act.
- .2 Contractor must be registered with WorkSafeNB. Proof of such must be provided to PWGSC prior to award of this Service Contract.
- .3 Comply with the requirements of Workplace Hazardous Materials Information System (WHMIS) regarding use, handling, storage and disposal of hazardous materials; and labelling and provision of Material Safety Data Sheets acceptable to Human Resources and Skills Development Canada and Health Canada.

- .4 The Contractor will take all necessary precautions to protect and prevent damage to all vehicles, trees, structures, surrounding property and installations. Damage to property and installations caused by the Contractor will be repaired without delay to the satisfaction of the Engineer. Damage to any vehicles will be the Contractors responsibility.
- .5 Work to meet or exceed requirements of specified standards, codes and referenced documents. In event of conflict between any provisions of above authorities, the most stringent provision will apply.

1.10 TEMPORARY STRUCTURES

- .1 The Contractor will furnish and maintain all equipment such as temporary ramps, ladders, scaffolds, hoists, chutes, etc, as may be required for the proper execution of the work.
- .2 Temporary structures erected by the Contractor will remain their property and will be removed by them from the site on completion of the work.

1.11 CLEAN UP

- .1 On completion of all work, the Contractor will remove all surplus equipment and debris. The site must be left in a clean and tidy condition which meets the satisfaction of the Engineer. The Contractor will not remove any salvageable material or equipment from the job site without permission from the Engineer.

1.12 SCOPE OF WORK

- .1 The Snow and Ice Control (SNIC) Service will include, as a minimum:
 - .1 clear all snow from, and apply an ice control mixture to all roadways, parking areas, vehicle compounds, fire hydrants, doorways and walkways within the gray shaded boundary area as shown on Annex A and B after each snow or ice event or as required from the month of November to the month of March;
 - .2 clear all snow from, and apply an ice control mixture to all roadways, parking areas, vehicle compounds, fire hydrants, doorways and walkways within the gray shaded boundary area as shown on Annex A and B as and when requested by the Engineer for the months of October and April;
 - .3 clear all snow from, and apply an ice control mixture to all roadways, parking areas, doorways and walkways within the gray shaded boundary area as shown on Annex C and D as and when requested by the Engineer; and
 - .4 removal of snow from DND property and dispose of at a Provincially approved site as and when requested by the Engineer.
- .2 Ice control mixture is to consist of a mixture of one 9.7 kg bag of calcium chloride and one 9.7 kg bag of sodium chloride to .75 cubic metres of sand at a rate of 60 to 120 mL per m².
- .3 **The Contractor will be responsible to maintain all areas shown in Annex A and B passable and safe for vehicular and pedestrian traffic at all times from the months of November to March on a (7) seven day per week basis, Sunday to Saturday inclusive.**

- .4 **The Contractor will conduct SNIC services at Salisbury Range (Annex C) and Sussex Range (Annex D) only as and when requested by the Engineer.**
- .5 The Contractor will install snow stakes at locations of obstructions within the service area that may interfere with the Snow and Ice Control process or may be damaged by equipment.
 - .1 Snow stakes must be installed before the ground freezes and well in advance of the first anticipated snowfall.
 - .2 Snow stakes may be made from wood or metal and must be long enough to extend above the anticipated depth of snow in the area. The top 150mm of the stake should be painted, flagged, taped, or have an appropriate colored delineator in place, to provide better visibility.
 - .3 All solid objects within the service area that are likely to be covered with snow, will be identified by snow stakes. These include, but are not limited to: hydrants, gutters, isolated curb sections, catch basins, drop inlets and other drainage structures.
 - .4 The Contractor will monitor the snow stakes throughout the season and replace them as and when required. Snow stakes will be removed at the end of the snow season.
- .6 The Contractor will be responsible to repair all damage to structures, surrounding property and installations caused by their snow clearing equipment at the end of the snow clearing season. This will also include removing all sand, stones and debris from grassed areas and repairing any damage to sod.
- .7 The Contractor will be responsible to remove all accumulated sand, stones and debris from all roadways, parking areas, vehicle compounds, fire hydrants, doorways and walkways and the end of the snow clearing season.
- .8 The Grass Cutting Service will include, as a minimum:
 - .1 mowing to 75mm, trimming to 75mm and removal of clippings from sidewalks and paved areas as well as clean up of all areas shown, at bi-weekly intervals between mid May and the end of September, within the gray shaded boundary area as shown on Annex E and F;
 - .2 mowing to 75mm and trimming to 75mm all areas shown within the gray shaded boundary area as shown on Annex G and H as and when requested by the Engineer; and
 - .3 landscape maintenance at all sites as and when requested by the Engineer.
- .9 **The Contractor will be responsible to:**
 - .1 **cut grass, at bi-weekly intervals between mid-May and the end of September, within the gray shaded boundary area as shown on Annex E and F; and**
 - .2 **trim grass and weeds, at bi-weekly intervals between mid-May and the end of September, growing in or around the base off all buildings, fences (both sides), hydrants, poles, car heater posts, signs, flower beds, hedges, trees, and any physical obstruction within the gray shaded boundary area as shown on Annex E and F.**
- .10 **The Contractor will cut the grass at Salisbury Range (Annex G) , Sussex Range Annex H) and the field adjacent to Sussex Armoury only as and when requested by the Engineer.**
- .11 Trimming and Grass Cutting is to be completed within 4 hours of each other.

- .12 Remove and dispose of, in the dumpster located on site, any debris on the grass before cutting or trimming.
- .13 The Contractor is to ensure that grass clippings are not directed onto roadways, sidewalks, and plant beds.
- .14 Ditch bottoms and slopes are included in the Service Contract and must be cut to 75mm.
- .15 The Snow and Ice Control (SNIC) and Grass Cutting/Landscape Maintenance Service will be performed to the complete satisfaction of the Engineer.

1.13 EQUIPMENT

- .1 The Contractor must have sufficient personnel and equipment to be able to perform Snow and Ice Control Service and Restore Traction on all areas shown in Annex A and B within 3 hours after a snow or ice event or as required.
- .2 Contractors will present with their Tender, a list of all equipment that they propose to use for the Snow and Ice Control Service. The equipment list is to include the manufacturer's name, model, and capacity.
 - .1 Minimum equipment requirements for Snow and Ice Control Services are:
 - .1 926M Cat Loader or equivalent with a rated net power 148.0 hp, equipped with a bucket (minimum size 1.9 mü) and snow blower attachment. (minimum width 152 cm);
 - .2 tandem dump truck with a 8 mü box.
 - .3 3/4 ton four-wheel drive truck equipped with hydraulically-operated snow plow and a sander attachment capable of spreading the ice control mixture specified in para 1.12.2; and
 - .4 ten HP or larger walk behind snowblower.
- .3 The Contractor must have sufficient personnel and equipment to be able to perform Grass Cutting Service on all areas shown in Annex E and F within one calendar day.
- .4 Contractors will present with their Tender, a list of all equipment that they propose to use for the Grass Cutting Service. The equipment list is to include the manufacturer's name, model, and capacity.
- .5 Mowers will be calibrated and capable of being adjusted on site to give mowing heights required by these specifications. All guards and protective devices on all equipment shall be properly maintained and utilized according to manufacturer's design at all times. Mowers that cause scalping or turf damage will not be used.
- .6 Prior to award of this Service Contract, the Contractor will make arrangements with the Engineer for inspection of their equipment. If the equipment does not meet the approval of the Engineer the Contractor will replace the equipment to the satisfaction of the Engineer before award of this Service Contract.
- .7 Vehicles and operators used for this Service Contract will be licensed in accordance with regulations of the Province of New Brunswick. Proof of such must be provided to PWGSC prior to award of this Service Contract.
- .8 Vehicles used for this Service Contract will be inspected in accordance

with regulations of the Province of New Brunswick.

- .9 Vehicles used for this Service Contract will carry Public Liability and Property Damage Insurance (PL&PD) to a minimum value of Two Million Dollars (\$2,000,000). Proof of such must be provided to PWGSC prior to award of this Service Contract.
- .10 Vehicles used for this Service Contract will be equipped with lights, horn, signal lights, rear view mirrors, clearly audible back-up alarm and roof mounted 360 degree rotating beacon.
- .11 All equipment will be maintained in first class condition at all times throughout this Service Contract. The equipment will be inspected frequently and must be maintained to the satisfaction of the Engineer.

1.14 QUANTITIES AND BASIS OF PAYMENT

- .1 The work performed under this Service Contract will be paid for on a unit price and hourly rate basis. The Contractor will accept the payment as full consideration for everything furnished and done by them in respect of the work.
- .2 The Contractor will submit unit prices and an hourly rate for the following in accordance with the specifications. Such prices will include labour, supervision, expenses, tools, equipment, transportation (travel time to and from the contractors base of operation will be included in the rates provided) and profit.
 - .1 Price per month for Snow and Ice Control Services on all roadways, parking areas, vehicle compounds, fire hydrants, doorways and walkways including application of ice control mixture, after each snow or ice event or as required at Moncton Armoury as shown in Annex A for the months of November to March. **Guaranteed Quantities: (Five Months)**
 - .2 Price per month for Snow and Ice Control Services on all roadways, parking areas, vehicle compounds, fire hydrants, doorways and walkways including application of ice control mixture, after each snow or ice event or as required at Sussex Armoury as shown in Annex B for the months of November to March. **Guaranteed Quantities: (Five Months)**
 - .3 Price per occurrence for Snow and Ice Control Services on all roadways, parking areas, vehicle compounds, fire hydrants, doorways and walkways including application of ice control mixture, as and when requested by the Engineer at Moncton Armoury as shown in Annex A during the months of October and April. **Estimated Quantities: (Five)**
 - .4 Price per occurrence for Snow and Ice Control Services on all roadways, parking areas, vehicle compounds, fire hydrants, doorways and walkways including application of ice control mixture, as and when requested by the Engineer at Sussex Armoury as shown in Annex B during the months of October and April. **Estimated Quantities: (Five)**
 - .5 Unit Price for Snow and Ice Control Services on all roadways, parking areas, doorways and walkways including application of ice control mixture, as and when requested by the Engineer at Salisbury Range as shown in Annex C. **Estimated Quantities: (Five)**
 - .6 Unit Price for Snow and Ice Control Services on all roadways, parking areas, doorways and walkways including application of ice control

- mixture, as and when requested by the Engineer at Sussex Range as shown in Annex D. **Estimated Quantities: (Five)**
- .7 Price per hour for a loader to remove snow from DND Property and dispose of at a Provincially approved site as and when requested by the Engineer. **Estimated Quantities: (100 hours)**
- .8 Price per hour for a tandem dump truck to remove snow from DND Property and dispose of at a Provincially approved site as and when requested by the Engineer. **Estimated Quantities: (100 hours)**
- .9 Price per month for Grass Cutting Services on all areas at Moncton Armoury as shown in Annex E for the months of mid-May to end September. **Guaranteed Quantities: (Five Months)**
- .10 Price per month for Grass Cutting Services on all areas at Sussex Armoury as shown in Annex F for the months of mid-May to end September. **Guaranteed Quantities: (Five Months)**
- .11 Unit price for Grass Cutting Services at Moncton Armoury as shown in Annex E as and when requested by the Engineer. **Estimated Quantity: (Five)**
- .12 Unit price for Grass Cutting Services at Sussex Armoury as shown in Annex F as and when requested by the Engineer. **Estimated Quantity: (Five)**
- .13 Unit price for Grass Cutting Services at Salisbury Range as shown in Annex G as and when requested by the Engineer. **Estimated Quantity: (Five)**
- .14 Unit price for Grass Cutting Services at Sussex Range as shown in Annex H as and when requested by the Engineer. **Estimated Quantity: (Five)**
- .15 Hourly rate for Landscape Maintenance Services as and when requested by the Engineer. **Estimated Quantity: (100 Hours)**
- .16 Hourly rate for a two (2) meter rotary field mower with operator as and when requested by the Engineer. **Estimated Quantity: (100 Hours)**
- .3 All material will be invoiced at the Contractor's wholesale cost, plus a percentage of mark-up. Contractor shall submit all invoices for materials as supporting documentation when submitting invoices for work completed. For tendering purposes, the Contractor will submit their percent of mark-up on material. **Estimated Quantity: Five Thousand Dollars (\$5,000.00)**
- .4 The quantities described above may increase or decrease and are used only as a guide for tendering. The quantities are not guaranteed and the Contractor will have no claim for loss of anticipated profits as a result of these estimated quantities.
- .5 Time charged and contract prices may be verified by Government Audit before or after payment is made under the terms of this Service Contract.
- .6 For Snow and Ice Control Services the Contractor will provide service as required on a seven (7) day per week basis Sunday to Saturday inclusive.
- .7 For Grass Cutting Services the Contractor will provide service during normal working hours on an eight (8) hour per day, five (5) days per week basis 0730hrs to 1600hrs Monday to Friday inclusive.
- .8 The Contractor will advise the Engineer of the telephone number or location at which they or their representative may be contacted at all times.
- .9 The Contractor, upon receipt of an Acceptance of Tender, will be advised by the Engineer in writing of the names of persons authorized to request

service. Work undertaken at the request of others, such as building occupants, will be entirely at the Contractor's risk with regard to payment.

- .10 The Contractor will not refuse any call for service by the Engineer and will initiate the work within 24 hours. When extra service is required, the authorized person will notify the Contractor and detail the job to be performed.
- .11 The Contractor will report to the Engineer or authorized person prior to starting work and upon completion of work on a daily basis to sign in and out.
- .12 The Contractor will submit one invoice monthly covering all charges. The invoice will identify the type of service provided, location and the hourly rate. In addition, the invoice shall reference the Contract, work order and requisition numbers. Any invoices for extra work must itemize technicians' names, dates and hours worked.

1.15 SECURITY CLEARANCE

- .1 The Contractor shall maintain an up-to-date roster of all employees involved in this contract including managers, supervisors, operators and labourers. This roster must be made available to the Engineer upon request.
- .2 The Contractor shall provide proof of the information contained within the roster to the Engineer upon request. The Engineer reserves the right to have removed from the site those personnel who do not meet security requirements as laid down by the Military Police Section.
- .3 Security procedures require, that when requested by the Engineer, the Contractor will provide to the Engineer at no cost to DND, a copy of a Canadian Police Certificate for Employment for each employee who will work on this Service Contract.

END OF SECTION

1 GENERAL

1.01 REFERENCES

- .1 Canada Labour Code, Part II, Canada Occupational Safety and Health Regulations.
- .2 Province of New Brunswick Occupational Health and Safety Act, 1991.
- .3 National Building Code of Canada, 2010.

1.02 REGULATORY REQUIREMENTS

- .1 Do work in accordance with the safety measures of the National Building Code of Canada 2010, the Canada Labour Code Part II, the New Brunswick Occupational Health and Safety Act and WorkSafeNB provided that in any case of conflict or discrepancy the more stringent requirements shall apply.

1.03 RESPONSIBILITY

- .1 Contractor is responsible for the health and safety of all persons on site. Contractor is also responsible for the protection of property, persons and the environment on or adjacent to the site in so far as the work may affect these.
- .2 Contractor and all contractor's employees are to comply with all safety requirements specified in the Contract Documents as well as all applicable federal, provincial and local statutes, regulations, ordinances and with Contractor's site-specific Health and Safety Plan.
- .3 As outlined in the Canada Labour Code Part II, the Contractor is responsible to provide a site-specific Health and Safety Plan that includes a Confined Space Entry Procedure in the event that work is deemed by the Engineer to be in a confined space. Work is not to begin until this Health and Safety Plan is submitted and approved by the Engineer.
- .4 5 CDSB Gagetown 5 Engineer Services Unit employs a Lock Out/Tag Out program to prevent work related injuries due to electrical or mechanical systems being energized while personnel are working in or around these systems. The Contractor must respect these locks and tags when encountered. Do not forcibly remove these locks and/or tags at any time. If the Contractor requires that these be removed to perform work, a request is to be made to the Engineer for such removal.
- .5 As per the Canada Labour Code Part II, it is the Contractor's responsibility to employ their own Lock Out/Tag Out program to ensure that equipment is not energized by other personnel while they are working in or around equipment.
- .6 It is the Contractor's responsibility to ensure that all their employees are provided all Personal Protective Equipment (PPE) necessary to perform all work. Hard hats and safety glasses are to be worn at all times.

1.04 UNFORESEEN HAZARDS

- .1 Should any unforeseen or peculiar safety-related factor, hazard, or condition become evident during performance of work, the Contractor must have procedures in place to facilitate the Employee's Right to Refuse Work in accordance with Acts and Regulations of New Brunswick. The Contractor is to advise the Engineer verbally and in writing of any employee who exercises this right.

1.05 CORRECTION OF NON-COMPLIANCE

- .1 Immediately address health and safety non-compliance issues identified by authority having jurisdiction or by Engineer.
- .2 Provide Engineer with written report of action taken to correct non-compliance of health and safety issues identified.
- .3 Engineer may stop work if non-compliance of health and safety regulations is not corrected.

1.06 WORK STOPPAGE

- .1 Give precedence to safety and health of public and site personnel and protection of environment over cost and schedule considerations for work.

END OF SECTION

1 GENERAL

1.01 REPORTING FIRES

- .1 Know location of nearest fire alarm box and telephone, including emergency phone number.
- .2 Report immediately all fire incidents to Fire Department as follows:
 - .1 telephone 911.
- .3 When reporting fire by telephone, give location of fire, name or number of building and be prepared to verify the location.

1.02 INTERIOR AND EXTERIOR FIRE PROTECTION AND ALARM SYSTEMS

- .1 Fire protection and alarm system will not be:
 - .1 obstructed;
 - .2 shut-off; and
 - .3 left inactive at end of working day or shift without authorization from Fire Chief.
- .2 Fire hydrants, standpipes and hose systems will not be used for other than fire-fighting purposes unless authorized by Fire Chief.

1.03 FIRE EXTINGUISHERS

- .1 Supply fire extinguishers, as scaled by Fire Chief, necessary to protect work in progress and contractor's physical plant on site.

1.04 BLOCKAGE OF ROADWAYS

- .1 Advise Fire Chief of any work that would impede fire apparatus response. This includes violation of minimum overhead clearance, as prescribed by Fire Chief, erecting of barricades and digging of trenches.

1.05 SMOKING PRECAUTIONS

- .1 Observe smoking regulations at all times.

1.06 RUBBISH AND WASTE MATERIALS

- .1 Rubbish and waste materials are to be kept to a minimum.
- .2 Burning of rubbish is prohibited.
- .3 Removal:
 - .1 Remove all rubbish from work site at end of work day or shift or as directed.
- .4 Storage:
 - .1 Store oily waste in approved receptacles to ensure maximum cleanliness and safety.
 - .2 Deposit greasy or oily rags and materials subject to spontaneous combustion in approved receptacles and remove.

1.07 FLAMMABLE AND COMBUSTIBLE LIQUIDS

- .1 Handling, storage and use of flammable and combustible liquids are to be governed by the current National Fire Code of Canada.
- .2 Flammable and combustible liquids such as gasoline, kerosene and naphtha will be kept for ready use in quantities not exceeding 45 litres provided they are stored in approved safety cans bearing Underwriters' Laboratory of Canada or Factory Mutual seal of approval. Storage of quantities of flammable and combustible liquids exceeding 45 litres for work purposes requires permission of Fire Chief.
- .3 Transfer of flammable and combustible liquids is prohibited within buildings or jetties.
- .4 Transfer of flammable and combustible liquids will not be carried out in vicinity of open flames or any type of heat-producing devices.
- .5 Flammable liquids having a flash point below 38° C such as naphtha or gasoline will not be used as solvents or cleaning agents.
- .6 Flammable and combustible waste liquids, for disposal, will be stored in approved containers located in a safe ventilated area. Quantities are to be kept to a minimum and Fire Department is to be notified when disposal is required.

1.08 HAZARDOUS SUBSTANCES

- .1 Work entailing use of toxic or hazardous materials, chemicals and/or explosives, or otherwise creating hazard to life, safety or health, will be in accordance with National Fire Code of Canada.
- .2 Obtain from Fire Chief a "Hot Work" permit for work involving welding, burning or use of blow torches and salamanders in buildings or facilities.
- .3 When Work is carried out in dangerous or hazardous areas involving use of heat, provide fire watchers equipped with sufficient fire extinguishers. Determination of dangerous or hazardous areas along with level of protection necessary for Fire Watch is at discretion of the Fire Chief. Contractors are responsible for providing fire watch service for work on a scale established and in conjunction with Fire Chief at pre-work conference.
- .4 Where flammable liquids, such as lacquers or urethanes are to be used, proper ventilation will be assured and all sources of ignition are to be eliminated. Fire Chief is to be informed prior to and at cessation of such work.

1.09 QUESTIONS AND/OR CLARIFICATION

- .1 Direct any questions or clarification on Fire Safety in addition to above requirements to Fire Chief through the Engineer.

1.10 FIRE INSPECTION

- .1 Site inspections by Fire Chief will be coordinated through Engineer.
- .2 Allow Fire Chief unrestricted access to work site.

- .3 Co-operate with Fire Chief during routine fire safety inspection of work site.
- .4 Immediately remedy all unsafe fire situations observed by Fire Chief.

END OF SECTION

1 GENERAL

1.01 GENERAL

- .1 Contractor will take all reasonable steps to ensure that they and their employees have complied with all pertinent legislation and have protected the environment.

1.02 FIRES

- .1 Fires and burning of rubbish on site not permitted.

1.03 DISPOSAL OF WASTES

- .1 Do not bury rubbish and waste materials on site unless approved by Engineer.
- .2 Do not dispose of waste or volatile materials, such as mineral spirits, oil or paint thinner into waterways, storm or sanitary sewers.

1.04 SPILL PROTECTION

- .1 The Contractor must have adequate clean up materials for any potential hazardous materials used in the completion of the work (ie. Foams, fuels, oils, lubricants, etc).

END OF SECTION




Government
of Canada

Gouvernement
du Canada



ANNEX A

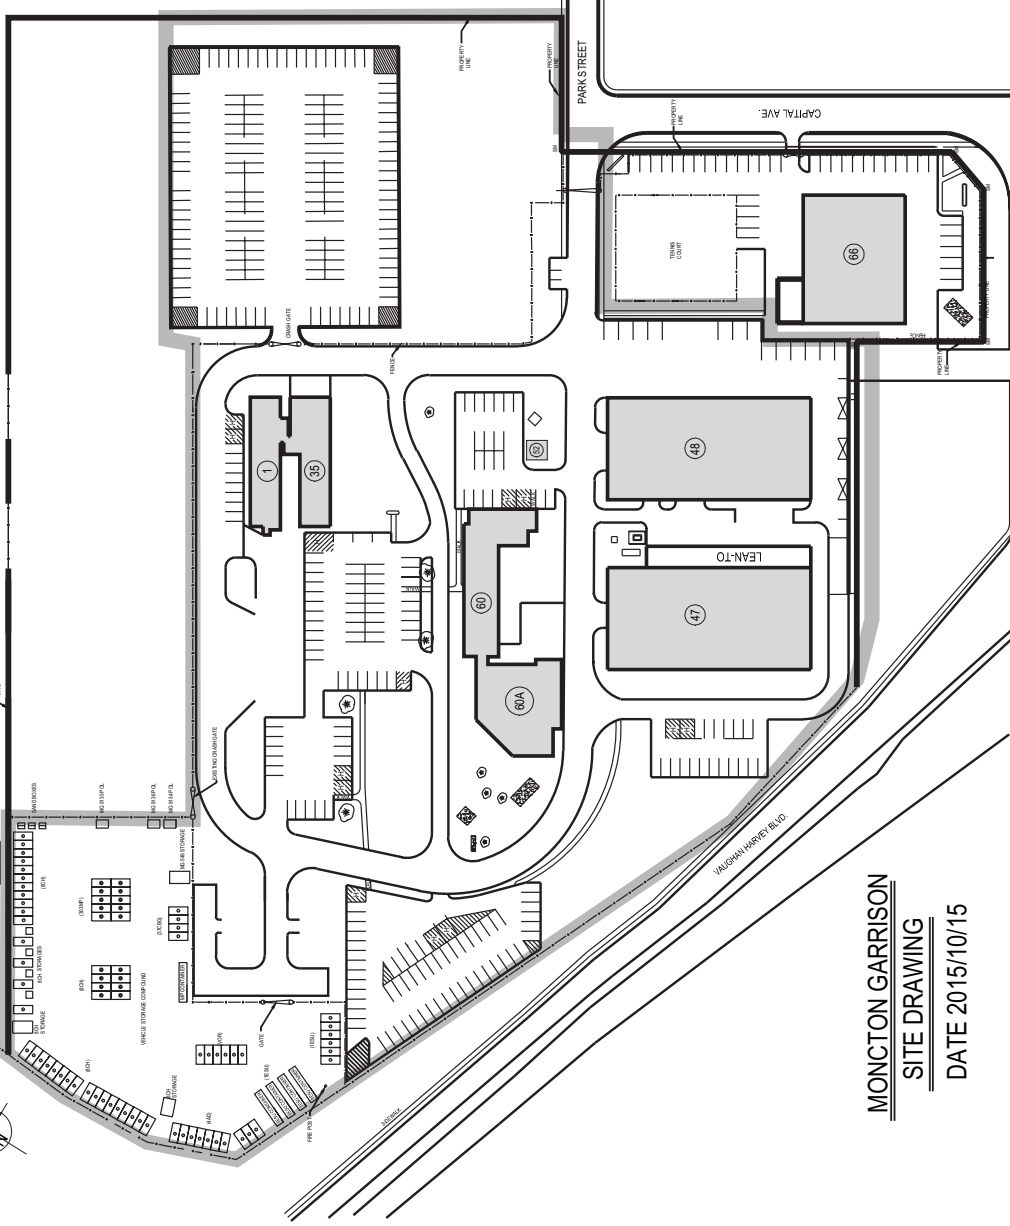

MONCTON GARRISON

SITE DRAWING

DATE 2015/10/15

LEGEND

AREA OF SNOW & ICE
CONTROL BOUNDARY
LINE

PROPERTY LINE

PROJECT: SNOW AND ICE CONTROL /
PROJET: LANDSCAPE MAINTENANCE,
MONCTON & SUSSEX
SUBJECT: MONCTON GARRISON
SUJET: SNOW AND ICE CONTROL
SITE PLAN

DATE: 2015/09/29

APPROVED:
APPROUVÉ

PAR:

SCALE: NTS
ÉCHELLE:

WBS NO.:

NO. OTP:

PF NO.:

NO. DP:

DWG NO.:
NO. DESSIN:

SC

L-M186-9301/5

1


of 8



Government
of Canada

Gouvernement
du Canada

ANNEX B

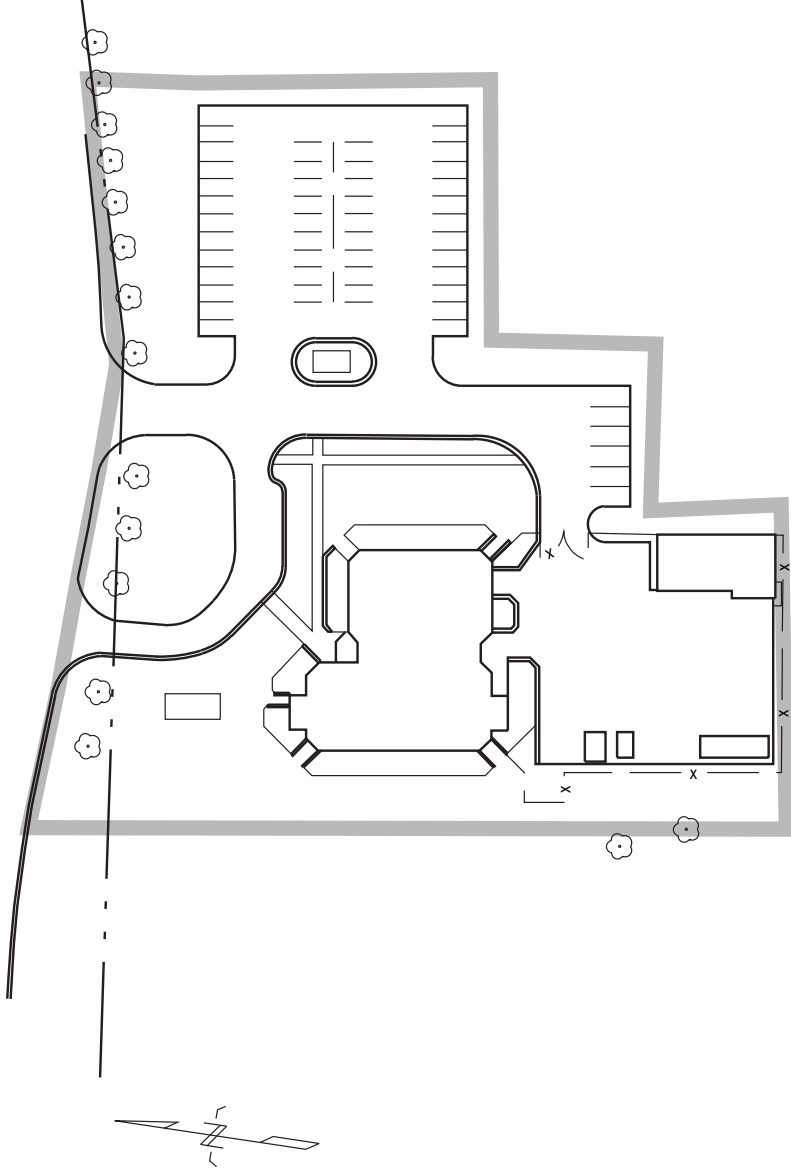

SUSSEX ARMOURY SITE PLAN

LEGEND

AREA OF SNOW & ICE
CONTROL BOUNDARY
LINE

PROPERTY LINE

PROJECT:
PROJET: SNOW AND ICE CONTROL /
LANDSCAPE MAINTENANCE,
MONCTON & SUSSEX
SUBJECT:
SUJET: SUSSEX ARMOURY
SNOW AND ICE CONTROL
SITE PLAN

DATE: 2015/09/29

APPROVED:
APPROUVÉ
PAR:

SCALE:
ÉCHELLE: NTS

WBS NO.:

NO. OTP:

PF NO.:


NO. DP:

SC

2
of 8

DWG NO.:
NO. DESSIN:

L-M186-9301/5

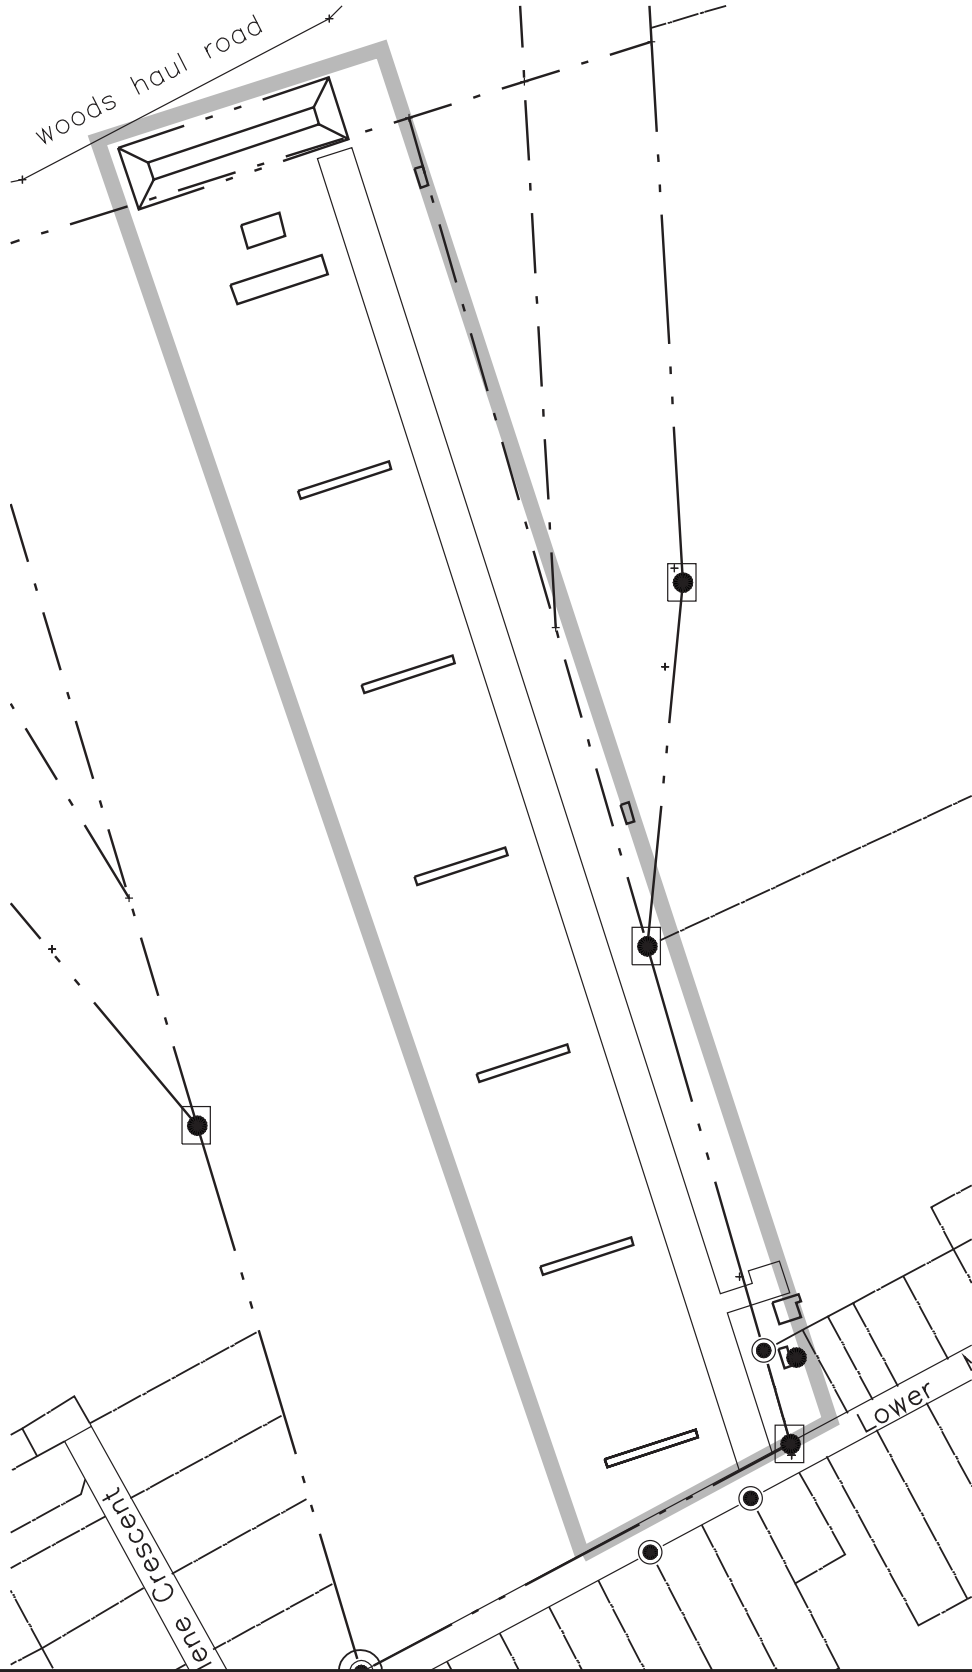

LEGEND

- AREA OF SNOW & ICE CONTROL BOUNDARY LINE
- PROPERTY LINE

PROJECT: SNOW AND ICE CONTROL /
PROJET: LANDSCAPE MAINTENANCE,
MONCTON & SUSSEX

SUBJECT: SALISBURY RANGE
SUJET: SNOW AND ICE CONTROL
SITE PLAN

DATE: 2015/09/29

APPROVED:
APPROUVÉ
PAR:

SCALE:
ÉCHELLE: NTS

WBS NO.:

NO. OTP:

PF NO.:

NO. DP:

SC

3
of 6

DWG NO.:
NO. DESSIN:


L-M186-9301/5



Government
of Canada

Gouvernement
du Canada

ANNEX D

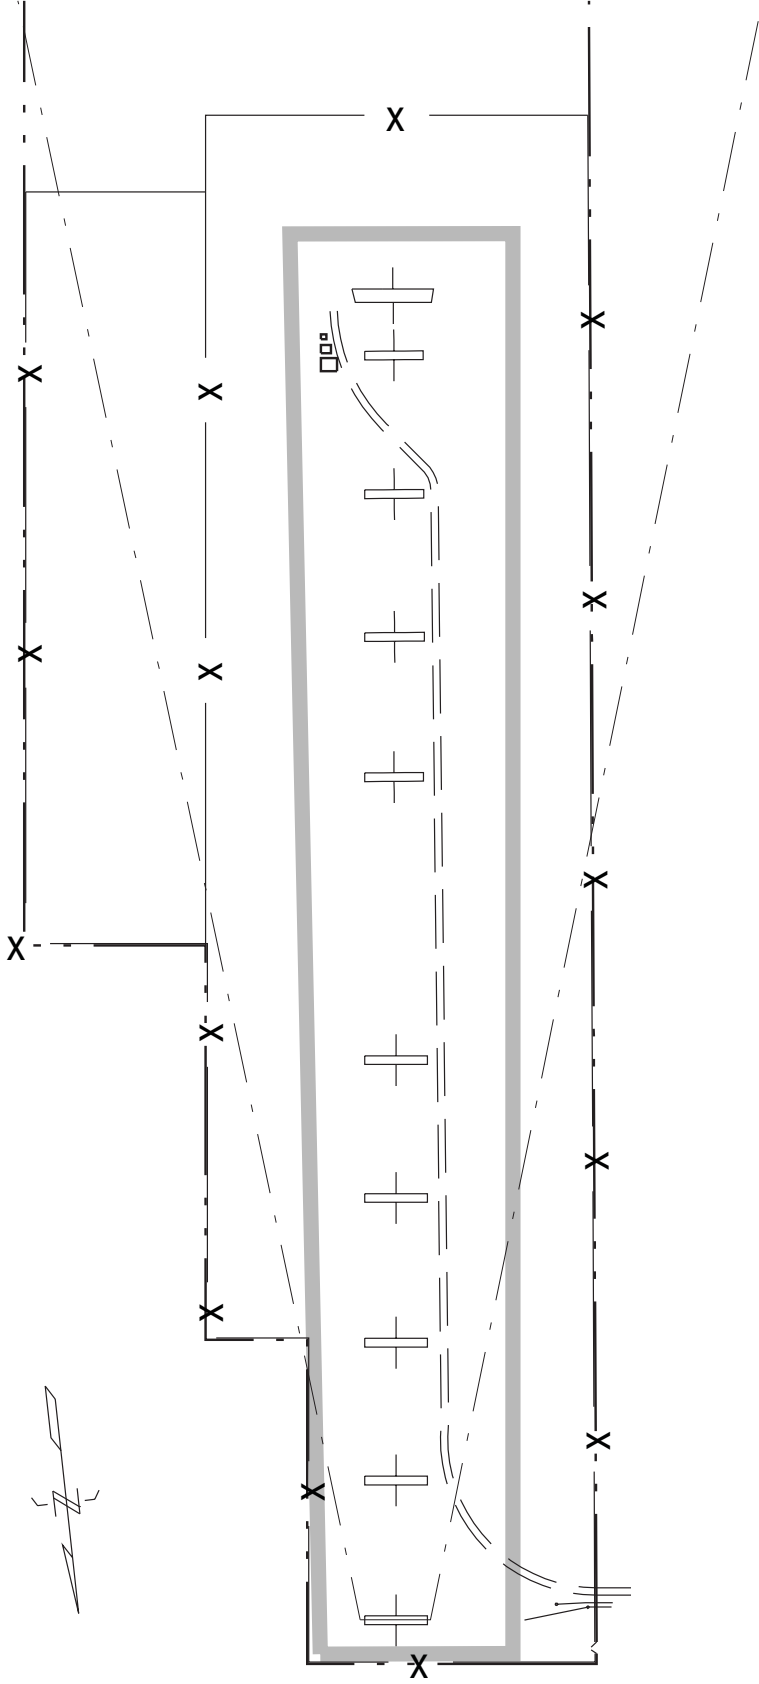

LEGEND

AREA OF SNOW & ICE
CONTROL BOUNDARY
LINE

PROPERTY LINE

PROJECT:
PROJET: SNOW AND ICE CONTROL /
LANDSCAPE MAINTENANCE,
MONCTON & SUSSEX
SUBJECT:
SUSSEX RANGE
SNOW AND ICE CONTROL
SITE PLAN

DATE: 2015/09/29

APPROVED:
APPROUVÉ
PAR:

SCALE:
ÉCHELLE: NTS

WBS NO.:

NO. OTP:

PF NO.:

NO. DP:

SC

4
of 8

DWG NO.:
NO. DESSIN: L-M186-9301/5


<div>LEGEND</div> <div><div></div><div>LANDSCAPE MAINTENANCE BOUNDARY LINE</div></div> <div><div>---</div><div>PROPERTY LINE</div></div>	PROJECT: PROJET:	SNOW AND ICE CONTROL / LANDSCAPE MAINTENANCE, MONCTON & SUSSEX			APPROVED: APPROUVÉ PAR:			
	SUBJECT: SUJET:	MONCTON GARRISON LANDSCAPE MAINTENANCE SITE PLAN			SCALE: ÉCHELLE:	NTS		
					WBS NO.:			
					NO. OTP:			
					PF NO.:			
					NO. DP:	SC		
					DWG NO.:	5	of 8	
	DATE:	2015/09/29				NO. DESSIN:	L-M186-9301/5	



Government
of Canada

Gouvernement
du Canada

ANNEX F

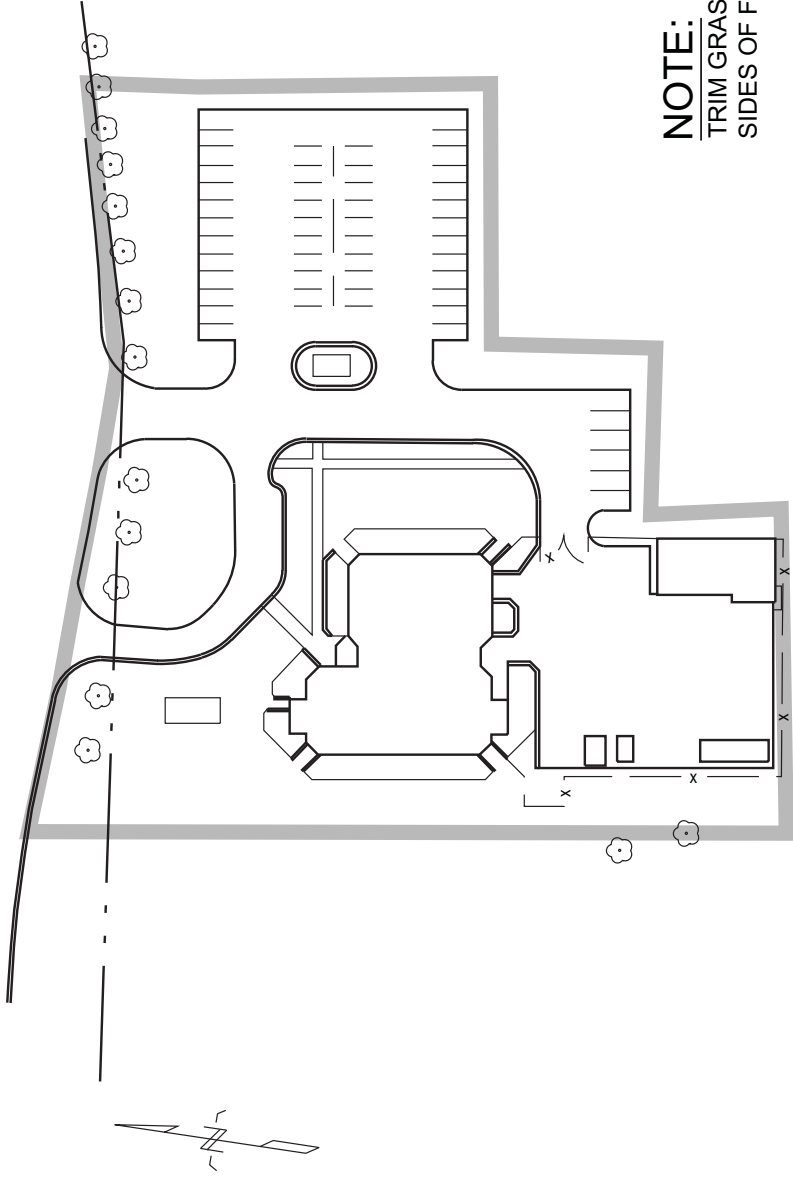

NOTE:
TRIM GRASS BOTH
SIDES OF FENCE

SUSSEX ARMOURY SITE PLAN

LEGEND

- LANDSCAPE
MAINTENANCE
BOUNDARY LINE
- PROPERTY LINE

PROJECT:
PROJET: SNOW AND ICE CONTROL /
LANDSCAPE MAINTENANCE,
MONCTON & SUSSEX

SUBJECT:
SUJET: SUSSEX ARMOURY
LANDSCAPE MAINTENANCE
SITE PLAN

DATE: 2015/09/29

APPROVED:
APPROUVÉ
PAR:


SCALE:
ÉCHELLE: NTS

WBS NO.:
NO. OTP:

PF NO.:
NO. DP: SC

DWG NO.:
NO. DESSIN: L-M186-9301/5

6
of 8

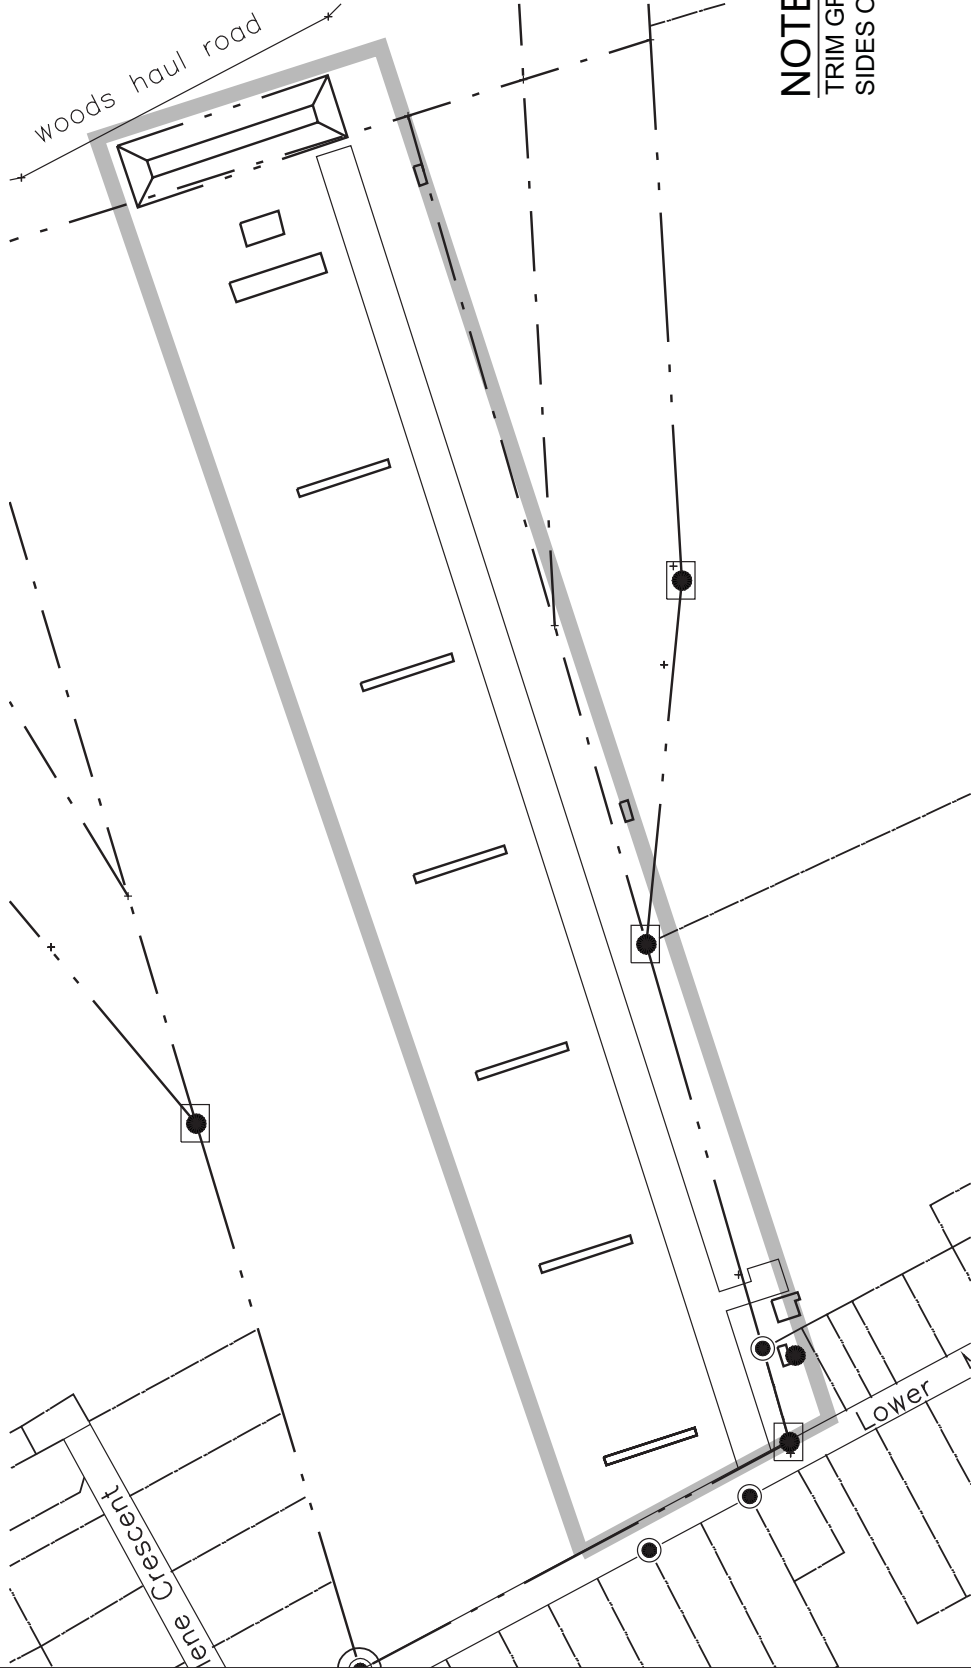

LEGEND

-  LANDSCAPE MAINTENANCE BOUNDARY LINE
-  PROPERTY LINE

PROJECT: SNOW AND ICE CONTROL /
PROJET: LANDSCAPE MAINTENANCE,
MONCTON & SUSSEX
SUBJECT: SALISBURY RANGE
SUIJET: LANDSCAPE MAINTENANCE
SITE PLAN

DATE: 2015/09/29

APPROVED:
APPROUVÉ
PAR:

SCALE:
ÉCHELLE: NTS

WBS NO.:

NO. OTP:

PF NO.:


NO. DP:

SC

7
of 8

DWG NO.:
NO. DESSIN:

L-M186-9301/5

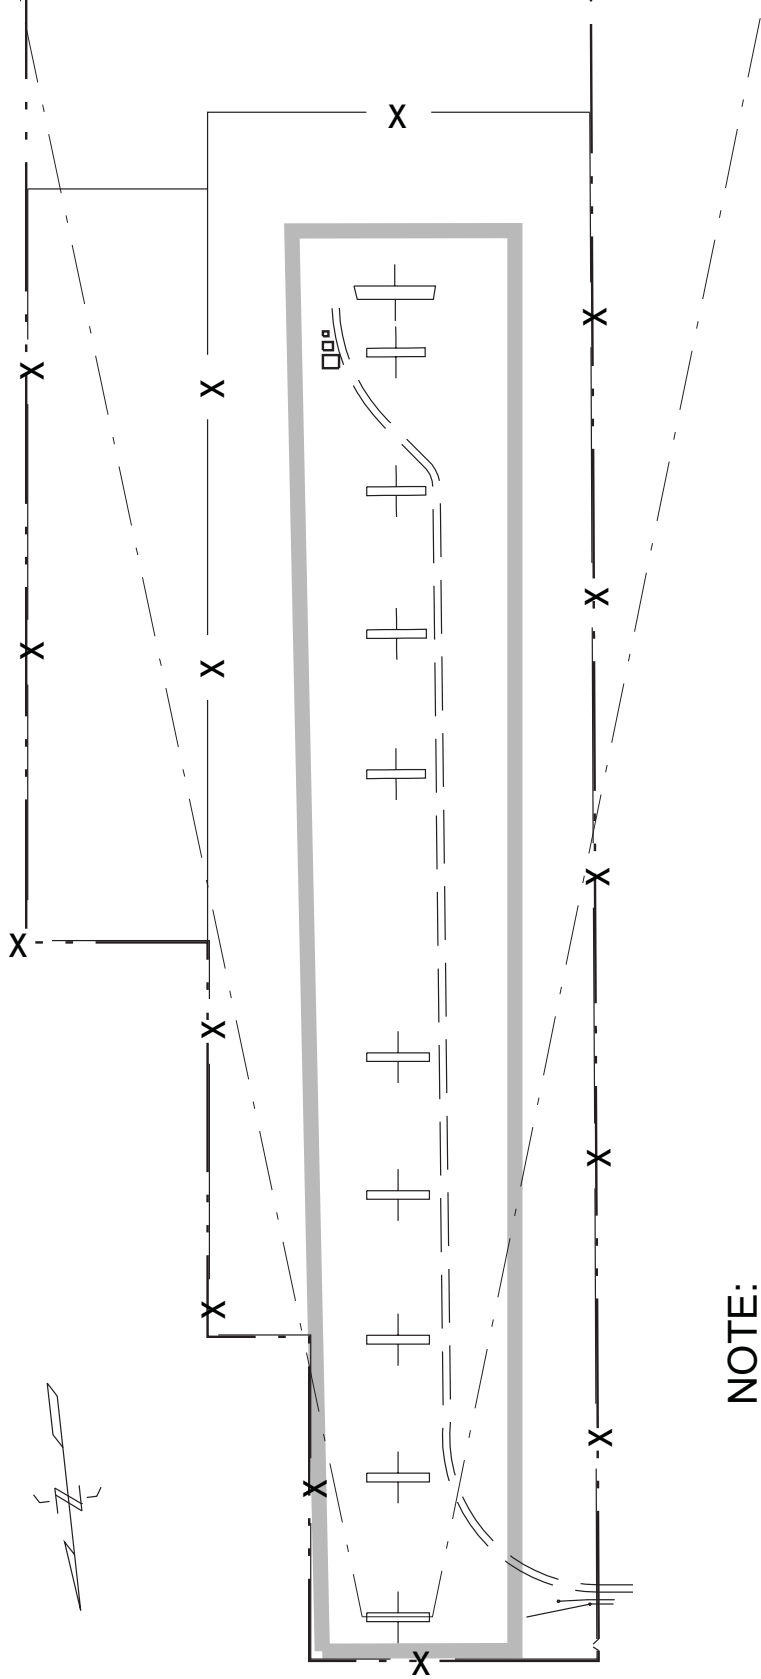

NOTE:
TRIM GRASS BOTH
SIDES OF FENCE

LEGEND

- LANDSCAPE MAINTENANCE BOUNDARY LINE
- PROPERTY LINE

PROJECT: SNOW AND ICE CONTROL /
PROJET: LANDSCAPE MAINTENANCE,
MONCTON & SUSSEX
SUBJECT: SUSSEX RANGE
SUJET: LANDSCAPE MAINTENANCE
SITE PLAN

DATE: 2015/09/29

APPROVED: APPROUVÉ
PAR:
SCALE: ÉCHELLE: NTS
WBS NO.:
NO. OTP:
PF NO.:
NO. DP:
DWG NO.:
NO. DESSIN:

SC

L-M186-9301/5