



RETURN BIDS TO:

RETOURNER LES SOUMISSIONS À:

**Bid Receiving - PWGSC / Réception des soumissions
- TPSGC**

11 Laurier St./11 rue Laurier

Place du Portage, Phase III

Core 0B2 / Noyau 0B2

Gatineau, Québec K1A 0S5

**SOLICITATION AMENDMENT
MODIFICATION DE L'INVITATION**

The referenced document is hereby revised; unless otherwise indicated, all other terms and conditions of the Solicitation remain the same.

Ce document est par la présente révisé; sauf indication contraire, les modalités de l'invitation demeurent les mêmes.

Comments - Commentaires

Vendor/Firm Name and Address

**Raison sociale et adresse du
fournisseur/de l'entrepreneur**

Issuing Office - Bureau de distribution

Construction Services Division/Division des services de
construction

11 Laurier St./11 Rue Laurier

3C2, Place du Portage

Phase III

Gatineau, Québec K1A 0S5

Title - Sujet TUNNEY'S CHILLERS 1 & 2	
Solicitation No. - N° de l'invitation EJ192-170660/A	Amendment No. - N° modif. 004
Client Reference No. - N° de référence du client 20170660	Date 2016-09-21
GETS Reference No. - N° de référence de SEAG PW-\$\$\$FG-359-71333	
File No. - N° de dossier fg356.EJ192-170660	CCC No./N° CCC - FMS No./N° VME
Solicitation Closes - L'invitation prend fin at - à 02:00 PM on - le 2016-09-29	Time Zone Fuseau horaire Eastern Daylight Saving Time EDT
F.O.B. - F.A.B. Plant-Usine: <input type="checkbox"/> Destination: <input type="checkbox"/> Other-Autre: <input type="checkbox"/>	
Address Enquiries to: - Adresser toutes questions à: Benoit, Marie-Eve	Buyer Id - Id de l'acheteur fg356
Telephone No. - N° de téléphone (819) 420-0720 ()	FAX No. - N° de FAX () -
Destination - of Goods, Services, and Construction: Destination - des biens, services et construction:	

Instructions: See Herein

Instructions: Voir aux présentes

Delivery Required - Livraison exigée	Delivery Offered - Livraison proposée
Vendor/Firm Name and Address Raison sociale et adresse du fournisseur/de l'entrepreneur	
Telephone No. - N° de téléphone Facsimile No. - N° de télécopieur	
Name and title of person authorized to sign on behalf of Vendor/Firm (type or print) Nom et titre de la personne autorisée à signer au nom du fournisseur/ de l'entrepreneur (taper ou écrire en caractères d'imprimerie)	
Signature	Date

Solicitation No. - N° de l'invitation
EJ192-170660/A

Amd. No. - N° de la modif.
004

Buyer ID - Id de l'acheteur
FG356

Client Ref. No. - N° de réf. du client

File No. - N° du dossier
FG359 EJ192-170660

CCC No./N° CCC - FMS No./N° VME

THIS AMENDMENT 004 IS ISSUED FOR THE FOLLOWING REASON:

- ISSUE ADDENDUM NUMBER 2.

ALL OTHER TERMS AND CONDITIONS REMAIN UNCHANGED

**TUNNEY'S PASTURE CHCP
CHILLER #1 & #2 REPLACEMENT**

PROJECT NO. R.045645.001

PAGE 1 of 2
DATE: September 21, 2016

The following changes in the tender documents are effective immediately. This addendum will form part of the contract documents.

DRAWINGS

1. STRUCTURAL DRAWING S1.0

- 1 Add drawing Note 3 to Detail T3214 as follows on Drawing S1.0:

“3. Provide 100 mm housekeeping pads for all mechanical and electrical floor mounted equipment. Refer to electrical and mechanical drawings.”

2. STRUCTURAL DRAWING S2.1

- .1 Delete Drawing S2.1 in its entirety and replace with the attached Drawing S2.1/R1 dated September 7, 2016 issued for addendum 2.

3. DRAWING E0.1

- .1 Add Drawing Note #3 as follows:

“3. New 3#6+GND-15 kV TECK feeder for Chiller #2 VFD shall connect to existing breaker F7 in cell #2 of Switchgear #1.”

4. DRAWING E2.7

- .1 New feeders from MCC #3 and MCC #7 for pumps CW-P1, CW-P2, and associated VFD's shall be 1,000V Teck in lieu of 5 kV Teck as shown.

SPECIFICATIONS

1. SECTION 01 00 10 - GENERAL INSTRUCTIONS

- .1 Delete item 1.2.1 in its entirety and add item 1.2.1 as follows:

“.1 Pay all fees and obtain all permits (excluding City of Ottawa's Building Permit). Provide authorities with plans and information for acceptance certificates. Provide inspection certificates as evidence that work conforms to requirements of Authority having jurisdiction. Building permit with the City of Ottawa is not required for this project.”

**TUNNEY'S PASTURE CHCP
CHILLER #1 & #2 REPLACEMENT**

PROJECT NO. R.045645.001

PAGE 2 of 2
DATE: September 21, 2016

.2 Add item 1.6.6 as follows:

“ 6 Each chiller contains 5,600 kg of R-22 refrigerant which requires to be removed as per item 1.5 and specification Section 02 41 19.”

.3 Add item 1.23 as follows:

“1.23 DRAINING AND REFILLING

.1 Draining and refilling of the chilled water system shall be performed by BGIS, contractor to provide assistance on draining the system.”

2. SECTION 01 35 29.06 - HEALTH AND SAFETY REQUIREMENTS

.1 Add item 1.1.2 as follows:




“.2 Health and safety considerations required to ensure that BGIS shows due diligence towards health and safety on construction sites, and meets the requirements laid out in BGIS Health and Safety Environmental Handbook HS 105 00.”

3. SECTION 23 64 16 - PACKAGED CENTRIFUGAL WATER CHILLERS

.1 Add item 2.1.9 as follows:


“.9 Maximum allowable chiller size including tube pull clearance and marine water box openings to be 15,481 mm long, 4,500 wide. Loading door size to bring in chiller components is 3000 mm wide x 3000 mm high.”

Enclosure: Drawing S2.1/R1 dated September 7, 2016



PL1
SCALE 1:10

PL2
SCALE 1:10

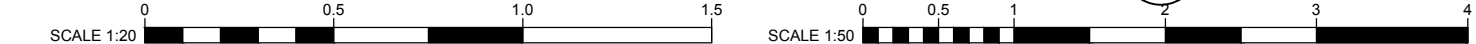

06	ISSUED FOR SA02	2016-09-07
05	ISSUED FOR SB01	2016-08-18
04	ISSUED FOR TENDER	2016-07-14
03	ISSUED FOR 100% REVIEW	2016-05-19
02	ISSUED FOR 99% REVIEW	2016-01-15
01	ISSUED FOR 66% REVIEW	2015-10-25

revision		dote
----------	--	------

A detail no.
no. du détail

B location drawing no.
no. de localisation

C drawing no.
no. du dessin

project	projet
---------	--------

TUNNEY'S PASTURE CHCP CHILLER 1 & 2 REPLACEMENT

ADDRESS

EXISTING MEZZANINE
FRAMING PLAN

designed	conçu
----------	-------

date D. CARSON
OCTOBER 2015

drawn P. MCKEE dessinẽ

date	OCTOBER 2015
revised	revisé

date	
------	--

approved
D. CARSON
approved

date	OCTOBER 2019
tender	soumission

PWC Project Manager	Administrateur de projets TPC
---------------------	-------------------------------

project no. no. du projet

B 045645 001

drawing no.	no. du dossier
-------------	----------------