	A detail no.	détail no.
	B location drawing no.	sur dessin no.
	C drawing no.	dessin no.

FENCO
FOUNDATION OF CANADA
ENGINEERING CORPORATION
LIMITED

DATE _____

SCALE	AS SHOWN
DRAWING NUMBER	3494-4K-20
REV. No.	

1	2	
---	---	---	---	---	---	---	---	---	----	----	-----	-----	

BY	DATE	REVISIONS	LOC	N
----	------	-----------	-----	---

[illegible]

MADE	B.S.C.	H.B.W.	N	R
CHKD	M.B.	B.S.C.		

DATE	SEPT. 5 TH 1969	NOMINAL
------	----------------------------	---------

BRIDGE	RT	WCH. DESIGN	
--------	----	-------------	--

ELECTRICAL		MECH. PROCESS	
------------	--	---------------	--

HEAVY ENG.		MECH. SERVICES*	
------------	--	-----------------	--

HIGHWAYS	STRUCTURAL
----------	------------

INC. DESIGN					
BEST HEAD			ENCLOSURE		

DEPT. HEAD		PROJECT ENG.	3/1/64
ISSUE			

DATE _____

project title	titre du projet
---------------	-----------------

FEEDS TERMINAL

FLIGHT TERMINAL

FACILITIES

1. The first step in the process is to identify the problem or issue that needs to be addressed. This involves gathering information and understanding the context of the problem.

... ..

SAINT JOHN NEW BRUNSWICK

drawing title : titre du dessin

WHARF

TYPE INFORCED CONCRETE

PRESTRESSED GIRDER

137

FRAMING PLANS

designed by _____ compu p

date B. S. L.

drawn by: H. B. W. design p.

date _____

Reviewed by *B. Simon P. Inc.* Exempted

date Aug 15/69
approved by [Signature] approve

date 9.9.69

project number	no. du pro
----------------	------------


D3-669

drawing no. dessin n°

100

1	2	
---	---	---	---	---	---	---	---	---	----	----	-----	-----	

1998, 1999, 2000,26

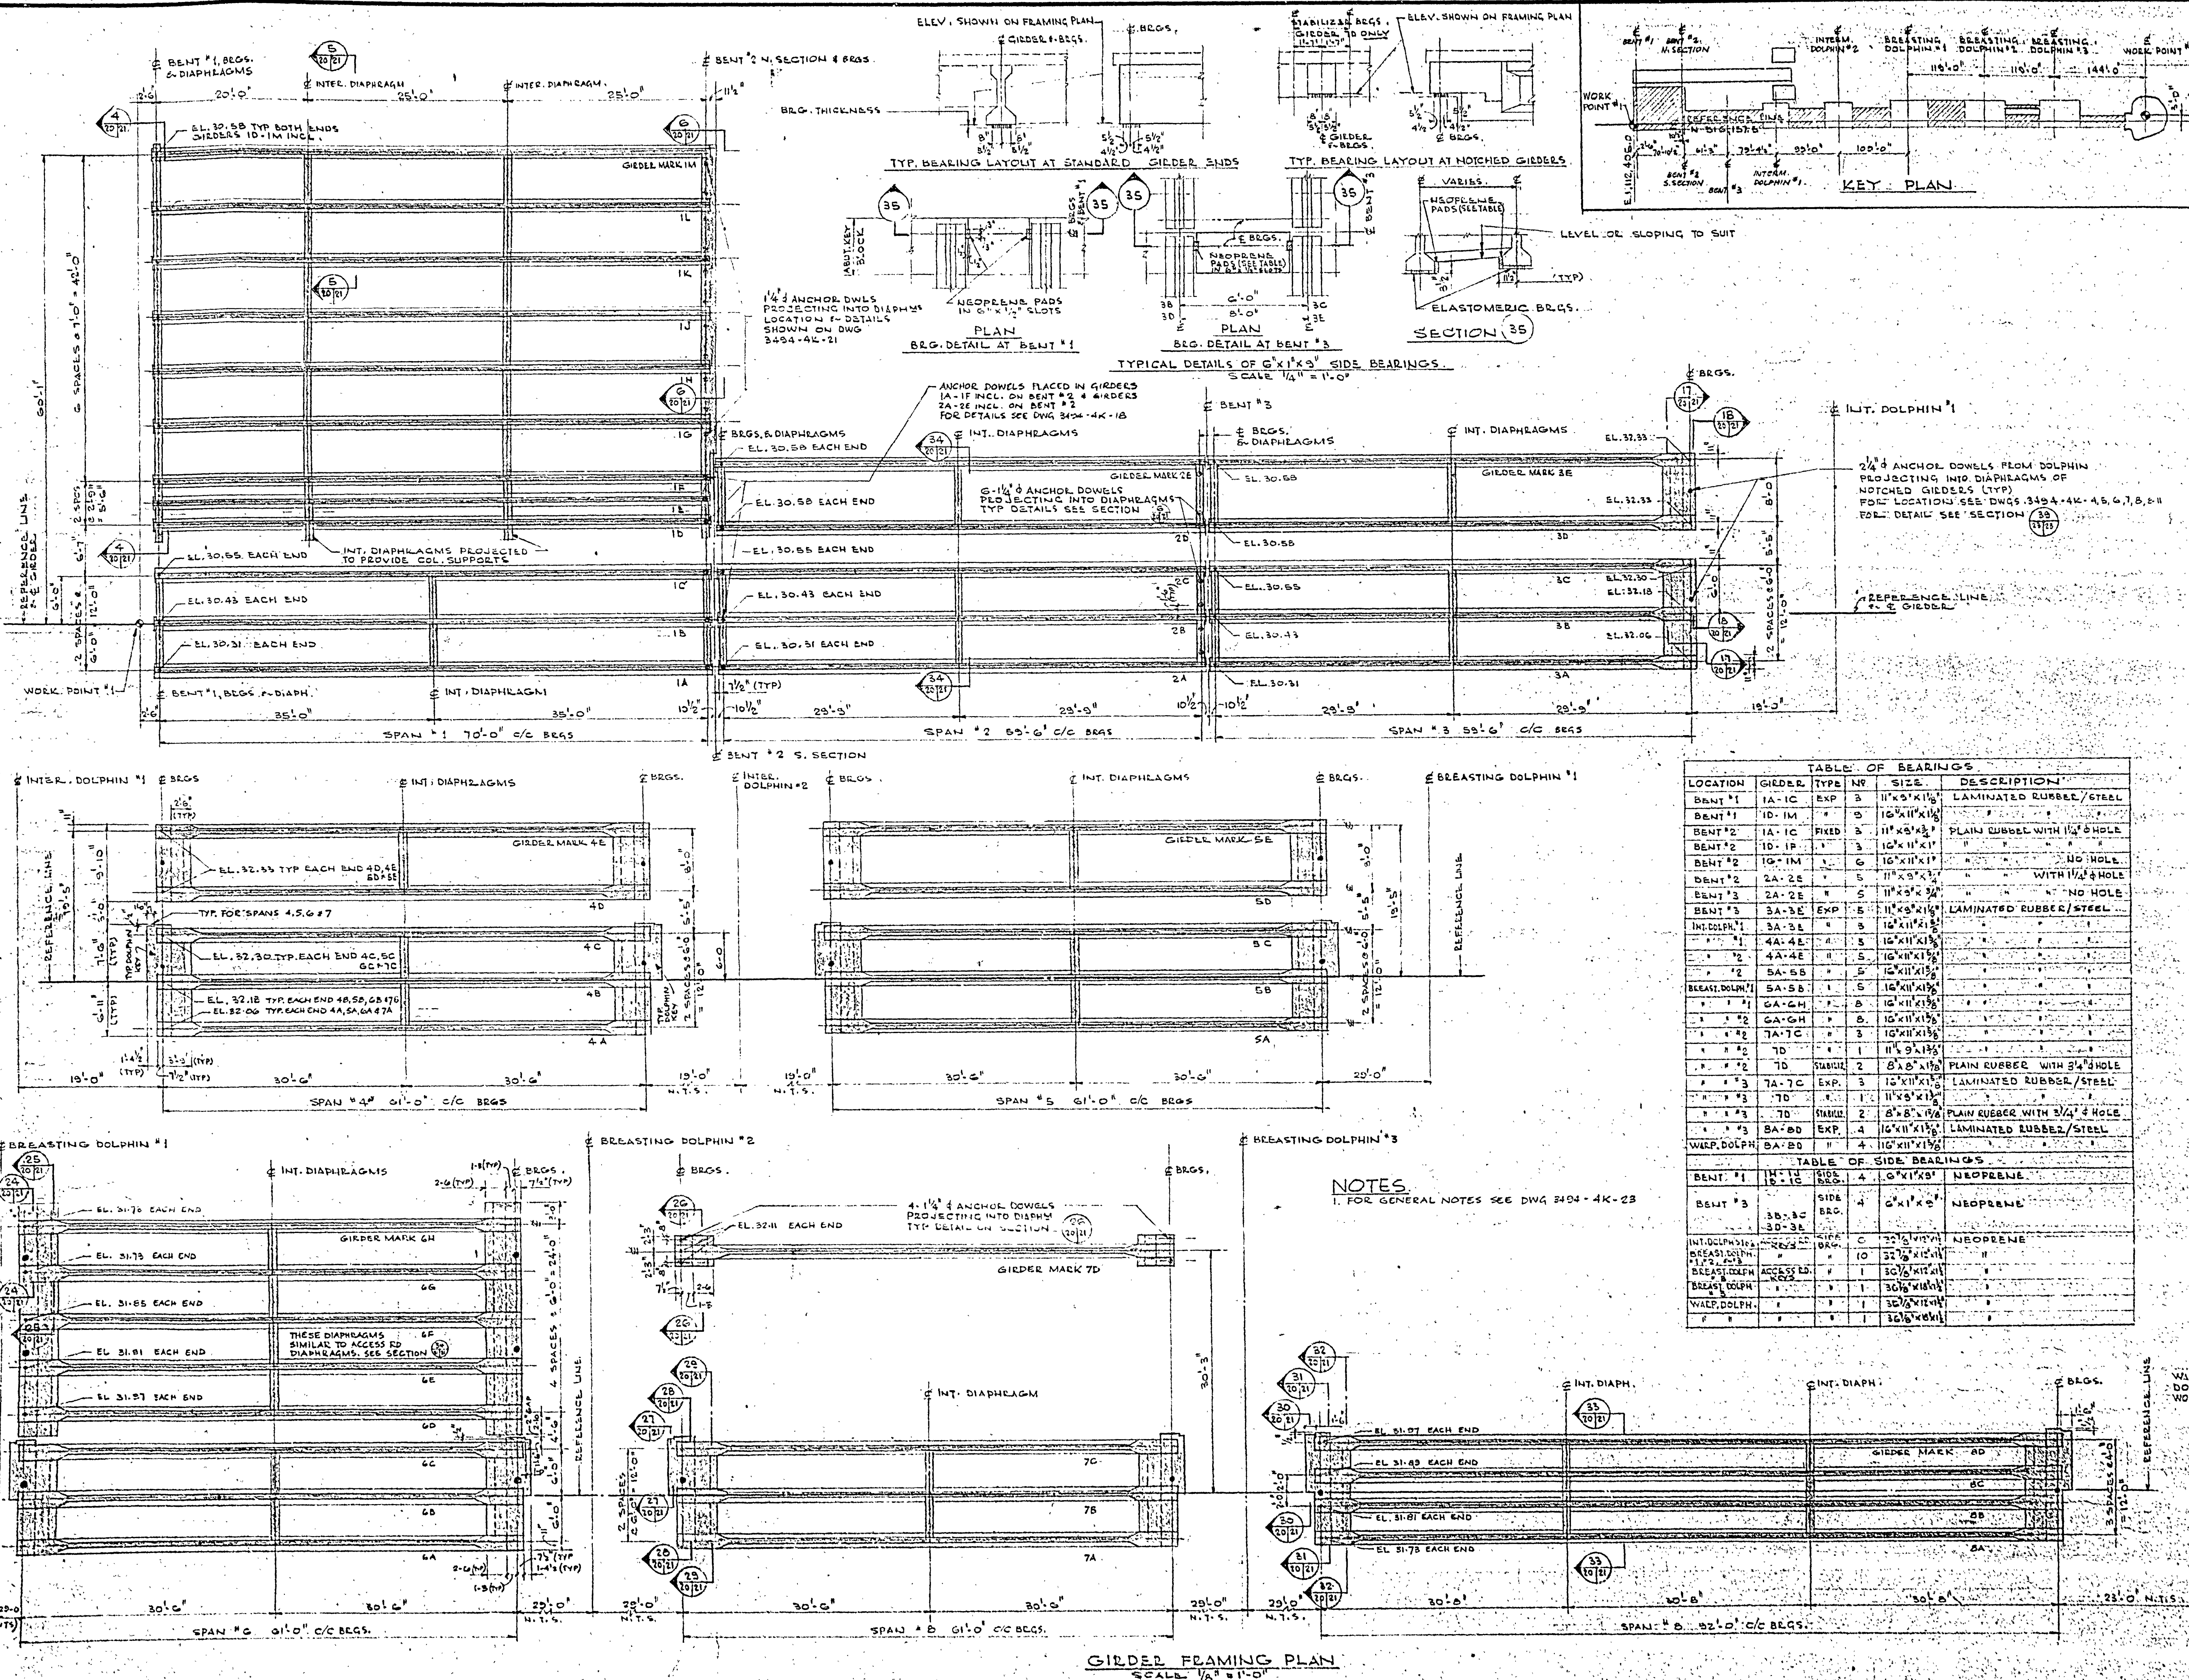

DPW 700F