



RETURN BIDS TO:

RETOURNER LES SOUMISSIONS À:

Bid Receiving Public Works and Government
Services Canada/Réception des soumissions
Travaux publics et Services gouvernementaux
Canada

189 Prince William St Rm 405

189, rue Prince William, pièce 405

Saint-John, NB E2L 2B9

Bid Fax: (506) 636-4376

SOLICITATION AMENDMENT MODIFICATION DE L'INVITATION

The referenced document is hereby revised; unless otherwise
indicated, all other terms and conditions of the Solicitation
remain the same.

Ce document est par la présente révisé; sauf indication contraire,
les modalités de l'invitation demeurent les mêmes.

Comments - Commentaires

All enquiries are to be submitted in writing to the
Contracting Authority, Darlene Reay, either by
facsimile or by e-mail at:
darlene.reay@pwgsc.gc.ca.

Vendor/Firm Name and Address

Raison sociale et adresse du
fournisseur/de l'entrepreneur

Issuing Office - Bureau de distribution

Saint John, NB (STJ)

189 Prince William St., Rm 405

189, rue Prince William, Pc 405

St. John, NB E2L 2B9

Title - Sujet Grass Cutting #2 - Gagetown	
Solicitation No. - N° de l'invitation W6837-180115/A	Amendment No. - N° modif. 003
Client Reference No. - N° de référence du client W6837-180115	Date 2017-06-08
GETS Reference No. - N° de référence de SEAG PW-\$STJ-008-4123	
File No. - N° de dossier STJ-7-40008 (008)	CCC No./N° CCC - FMS No./N° VME
Solicitation Closes - L'invitation prend fin at - à 02:00 PM on - le 2017-06-15	Time Zone Fuseau horaire Atlantic Daylight Saving Time ADT
F.O.B. - F.A.B. Plant-Usine: <input type="checkbox"/> Destination: <input checked="" type="checkbox"/> Other-Autre: <input type="checkbox"/>	
Address Enquiries to: - Adresser toutes questions à: Reay (STJ), Darlene	Buyer Id - Id de l'acheteur stj008
Telephone No. - N° de téléphone (902) 566-7518 ()	FAX No. - N° de FAX (506) 636-4376
Destination - of Goods, Services, and Construction: Destination - des biens, services et construction:	

Instructions: See Herein

Instructions: Voir aux présentes

Delivery Required - Livraison exigée	Delivery Offered - Livraison proposée
Vendor/Firm Name and Address Raison sociale et adresse du fournisseur/de l'entrepreneur	
Telephone No. - N° de téléphone Facsimile No. - N° de télécopieur	
Name and title of person authorized to sign on behalf of Vendor/Firm (type or print) Nom et titre de la personne autorisée à signer au nom du fournisseur/ de l'entrepreneur (taper ou écrire en caractères d'imprimerie)	
Signature	Date


The following changes in the tender documents are effective immediately. This addendum will form part of the contract documents.

SPECIFICATION

1. List of Contents, Section 00 01 11 – List of Drawings

Add:

L-G2-9301/238-ADDENDUM#1 attached

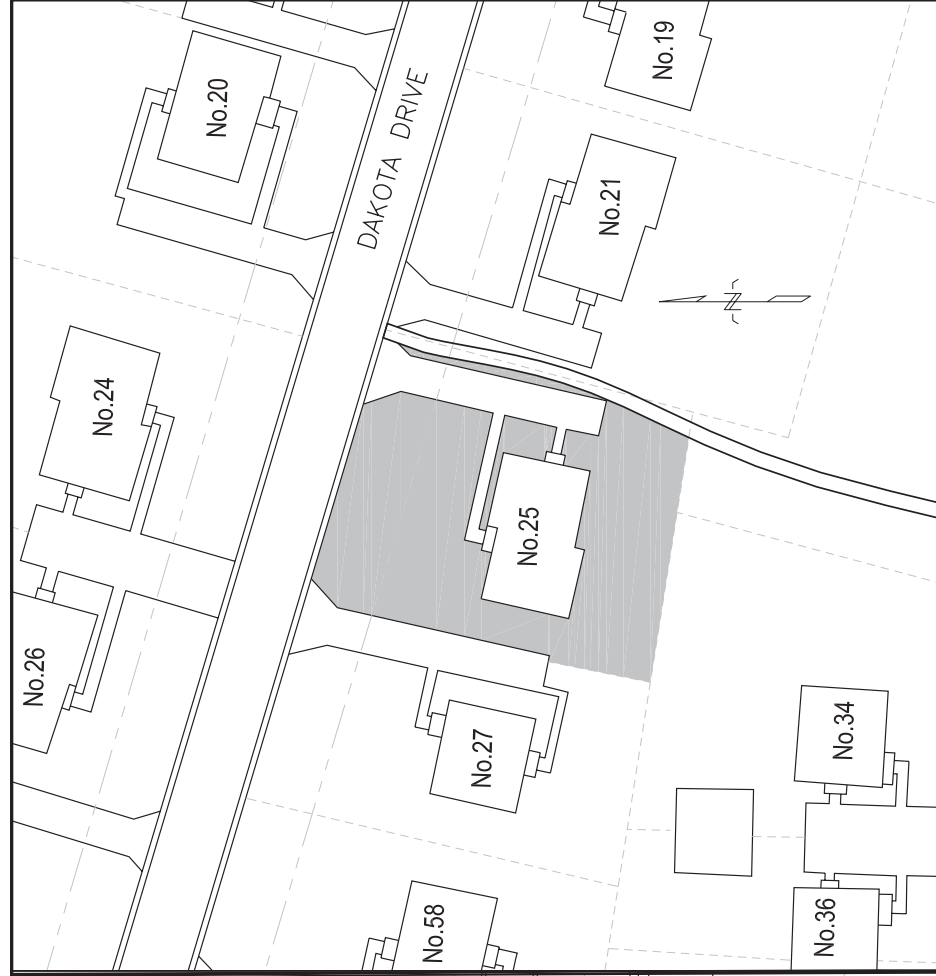

SCALE: N.T.S.

 CUT TO A HEIGHT OF 75mm
UNLESS INDICATED OTHERWISE

NOTE:
GRASS AREAS INDICATED ARE
APPROXIMATE

SCALE: N.T.S.

SUBJECT: ADDENDUM #1 SITE PLAN : 25 & 58
SUJET: DAKOTA DRIVE

DATE: 2017/02/01

SCALE: ÉCHELLE:	NTS
--------------------	-----

ECHELLE:	
WBS NO.:	
NO. OTP:	

PF NO.:	
NO. DP:	

DWG NO.:	
NO. DESS:	

DWG NO.:	
NO. DESS:	