


**SMALL CRAFT HARBOURS
CENTRAL AND ARCTIC REGION**

NOTES:

- ELEVATIONS ARE IN METRES UNLESS OTHERWISE STATED
- ELEVATIONS ARE GIVEN USING THE CANADIAN GEODETIC VERTICAL DATUM OF 1928 (CGVD28)
- COORDINATES FOR HORIZONTAL CONTROL ARE GIVEN IN THE NATIONAL PLANNING SYSTEM 14 USING THE NORTH AMERICAN DATUM OF 1983 (NAD83)
- LAUNCH RAMP, WHARF AND BREAKWATERS NOT TO BE USED FOR ACCESS TO SITE
- NO EXCAVATION TO OCCUR WITHIN 1 METRE OF MAIN WHARF, FLOAT WHARVES AND TOE OF BREAKWATERS

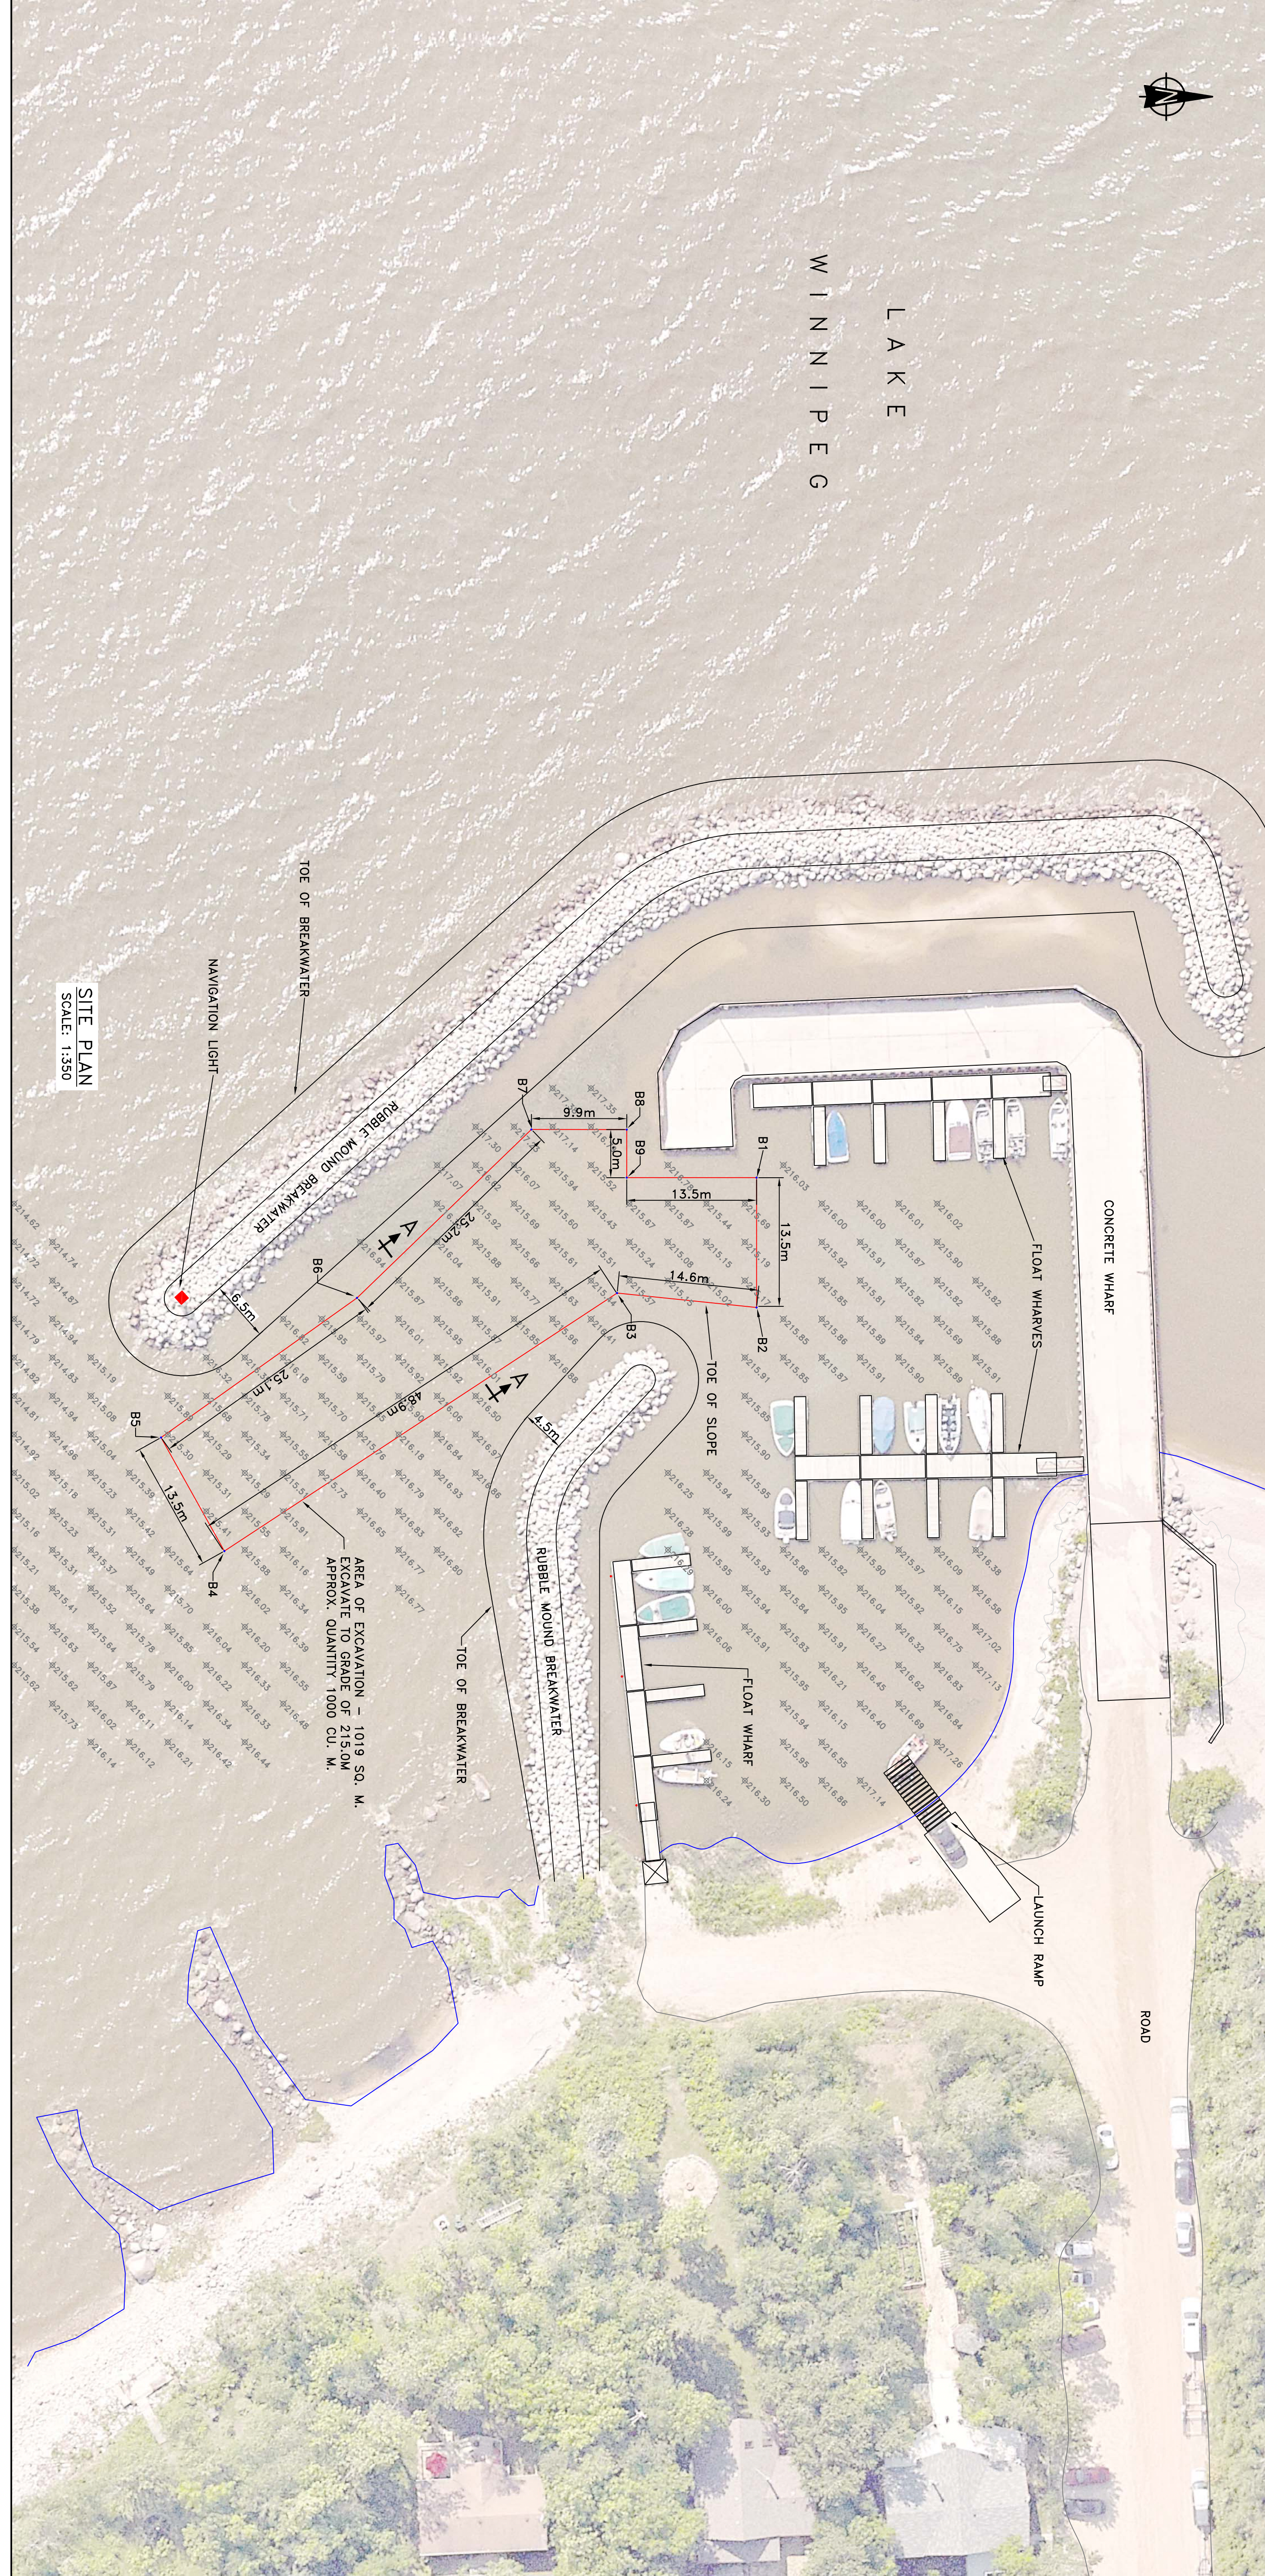

LEGEND
 215.57 SOUNDINGS

| HORIZONTAL CONTROL POINTS | POINT # | NORTHING(M) | EASTING(M) |
|---------------------------|------------|-------------|------------|
| B1 | 5594098.32 | 671447.79 | |
| B2 | 5594098.32 | 671461.29 | |
| B3 | 5594083.82 | 671459.79 | |
| B4 | 5594042.98 | 671486.62 | |
| B5 | 5594036.40 | 671474.81 | |
| B6 | 5594056.77 | 671460.30 | |
| B7 | 5594074.90 | 671442.78 | |
| B8 | 5594084.82 | 671442.78 | |
| B9 | 5594084.82 | 671447.79 | |

REVISIONS:

| NO. | ISSUED FOR TENDER | DATE: |
|-----|-------------------|--------------|
| 0 | | OCTOBER 2017 |

SCALE:
AS SHOWN CLASS:

PROJECT:
HARBOUR DREDGING

DESCRIPTION:
SITE PLAN AND TYPICAL SECTION

DRAWN: S.K. **APPROVED:** E.M.

DATE: SEPTEMBER 2017 **DATE:** OCTOBER 2017

LOCATION: BALSAM BAY MANTOBA

DRAWING NO.: B-1 OF 2 **LOCATOR CODE:** 5503