


#	TYPE	MONITORING ZONE	MOUNTING LOCATION	REMARK	MOUNTING HEIGHT
1	IP DOME PTZ	ENTRANCE GATE	(EXISTING LOCATION) ON BRIDGE RAILING	OUTDOOR RATED PTZ CAMERA WITH WIPER AND TAMPER RESISTANT HOUSING	EXISTING (NOTE 1)
2	IP DOME PTZ	BRIDGE ROADWAY SOUTH	(EXISTING LOCATION) ON BRIDGE RAILING	OUTDOOR RATED PTZ CAMERA WITH WIPER AND TAMPER RESISTANT HOUSING	6m
3	IP DOME PTZ	BRIDGE TRAFFIC - AND PEDESTRIAN SIDEWALK	EXISTING LIGHT STANDOFF	OUTDOOR RATED PTZ CAMERA WITH WIPER AND TAMPER RESISTANT HOUSING	6m
4	IP DOME PTZ	SOUTH PROPERTY	WORKSHOP WALL NE CORNER	OUTDOOR RATED PTZ CAMERA WITH WIPER AND TAMPER RESISTANT HOUSING	6m
5	IP DOME PTZ	BRIDGE ROADWAY NORTH	(EXISTING LOCATION) ON BRIDGE RAILING	OUTDOOR RATED PTZ CAMERA WITH WIPER AND TAMPER RESISTANT HOUSING	6m
6	IP DOME PTZ	BRIDGE TRAFFIC AND PEDESTRIAN SIDEWALK	EXISTING LIGHT STANDOFF	OUTDOOR RATED PTZ CAMERA WITH WIPER AND TAMPER RESISTANT HOUSING	6m
7	IP DOME PTZ	LIFT BRIDGE, TOWERS, AND UNDERNEATH THE BRIDGE	(EXISTING LOCATION) ON POST	OUTDOOR RATED PTZ CAMERA WITH WIPER AND TAMPER RESISTANT HOUSING	6m
8	IP DOME PTZ	TOP OF SOUTH TOWER	WATER ROOM EXTERIOR WALL	OUTDOOR RATED PTZ CAMERA WITH WIPER AND TAMPER RESISTANT HOUSING	WALL
9	IP DOME PTZ	INSIDE MOTOR TOWER	MOTOR ROOM	INDOOR RATED PTZ CAMERA WITH TAMPER RESISTANT HOUSING	CEILING
10	IP DOME PTZ	INSIDE SHEAVE ROOM-SOUTH TOWER	SHEAVE ROOM	INDOOR RATED PTZ CAMERA WITH TAMPER RESISTANT HOUSING	CEILING
11	IP DOME PTZ	MARINE TRAFFIC	EXISTING LIGHT STANDOFF	OUTDOOR RATED PTZ CAMERA WITH WIPER AND TAMPER RESISTANT HOUSING	6m
12	IP DOME PTZ	INSIDE SHEAVE ROOM-NORTH TOWER	SHEAVE ROOM	INDOOR RATED PTZ CAMERA WITH TAMPER RESISTANT HOUSING	CEILING
13	IP DOME PTZ	FRESHWATER	UNDER BRIDGE - UNDER WALKWAY ON BUILDING	OUTDOOR RATED PTZ CAMERA WITH WIPER AND TAMPER RESISTANT HOUSING	WALL
14	IP DOME PTZ	INSIDE MOTOR ROOM-NORTH TOWER	MOTOR ROOM	INDOOR RATED PTZ CAMERA WITH TAMPER RESISTANT HOUSING	CEILING
15	EXISTING PTZ	TOP OF NORTH TOWER	MOTOR ROOM EXTERIOR WALL	OUTDOOR RATED PTZ CAMERA WITH WIPER AND TAMPER RESISTANT HOUSING	WALL
16	IP DOME PTZ	MARINE TRAFFIC	EXISTING LIGHT STANDOFF	OUTDOOR RATED PTZ CAMERA WITH WIPER AND TAMPER RESISTANT HOUSING	6m
17	IP DOME PTZ	MARINE TRAFFIC	EXISTING LIGHT STANDOFF	OUTDOOR RATED PTZ CAMERA WITH WIPER AND TAMPER RESISTANT HOUSING	6m
18	IP DOME PTZ	MARINE TRAFFIC	EXISTING LIGHT STANDOFF	OUTDOOR RATED PTZ CAMERA WITH WIPER AND TAMPER RESISTANT HOUSING	6m

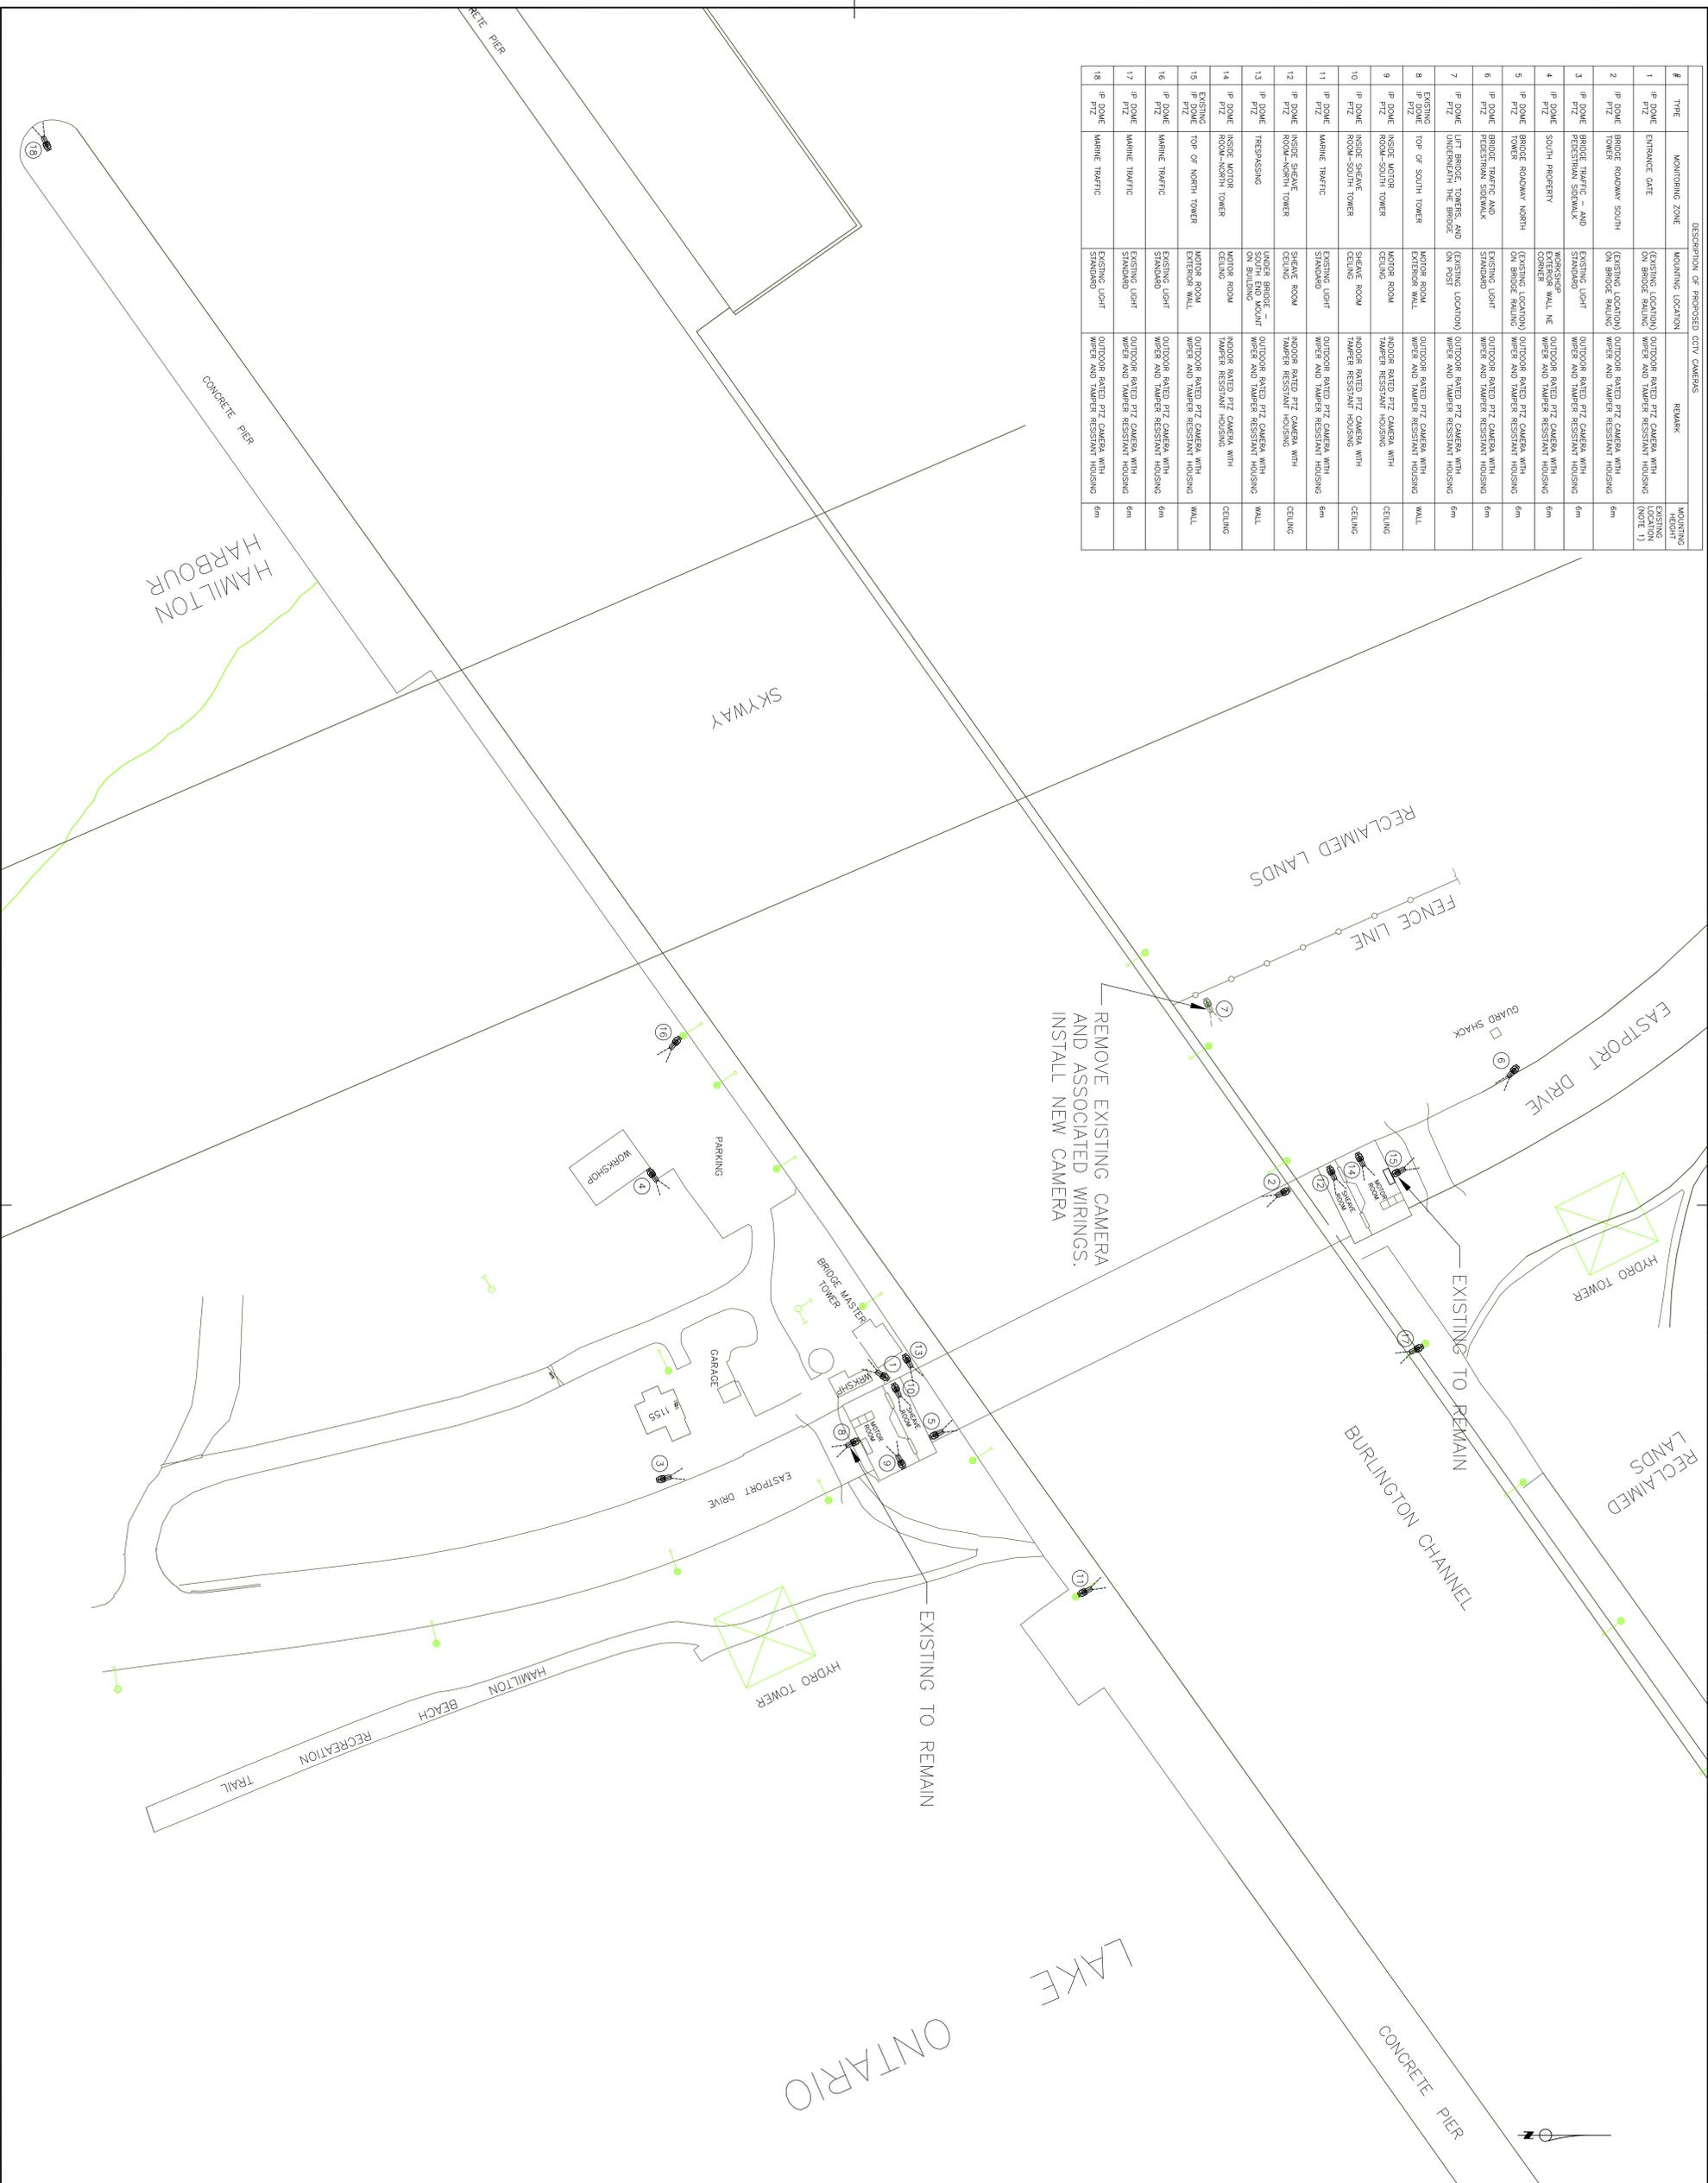

**LEGEND:**  
IP DOME PTZ CAMERA

04		
03		
02		
01		

Do not scale drawings. Drawing conditions on site and immediately thereafter may vary from those shown. Do not rely on this drawing to verify the Department Representative of all discrepancies.

**PROJECT TITLE:**  
Burlington PWSSC  
Burlington Lift Bridge  
Ontario

**SITE PLAN**

Project no. R.089504.100  
Drawing no. CCTV-01