


This design is an instrument of service and is protected by copyright, copyright for the consultant's instrument of service belongs to the consultant. Copies including electronic copies, may only be used for the purpose intended and for a limited time, on the same site, and for the same project and may not be offered for sale or transfer without the express written consent of the consultant.
 Cette conception est un instrument de service protégé par le droit d'auteur. Le droit d'auteur sur l'instrument de service de l'expert-conseil appartient à ce dernier. Les exemplaires de ce dessin, y compris les exemplaires électroniques, ne peuvent servir qu'aux fins prévues, et ce, qu'une fois, sur le même chantier et pour le même projet. Ils ne peuvent être offerts en vente ni transférés sans le consentement écrit exprès de l'expert-conseil.



Subject | Sujet HS

Drawing Number | Numéro du Dessin HS

Project Name | Nom du Projet HS

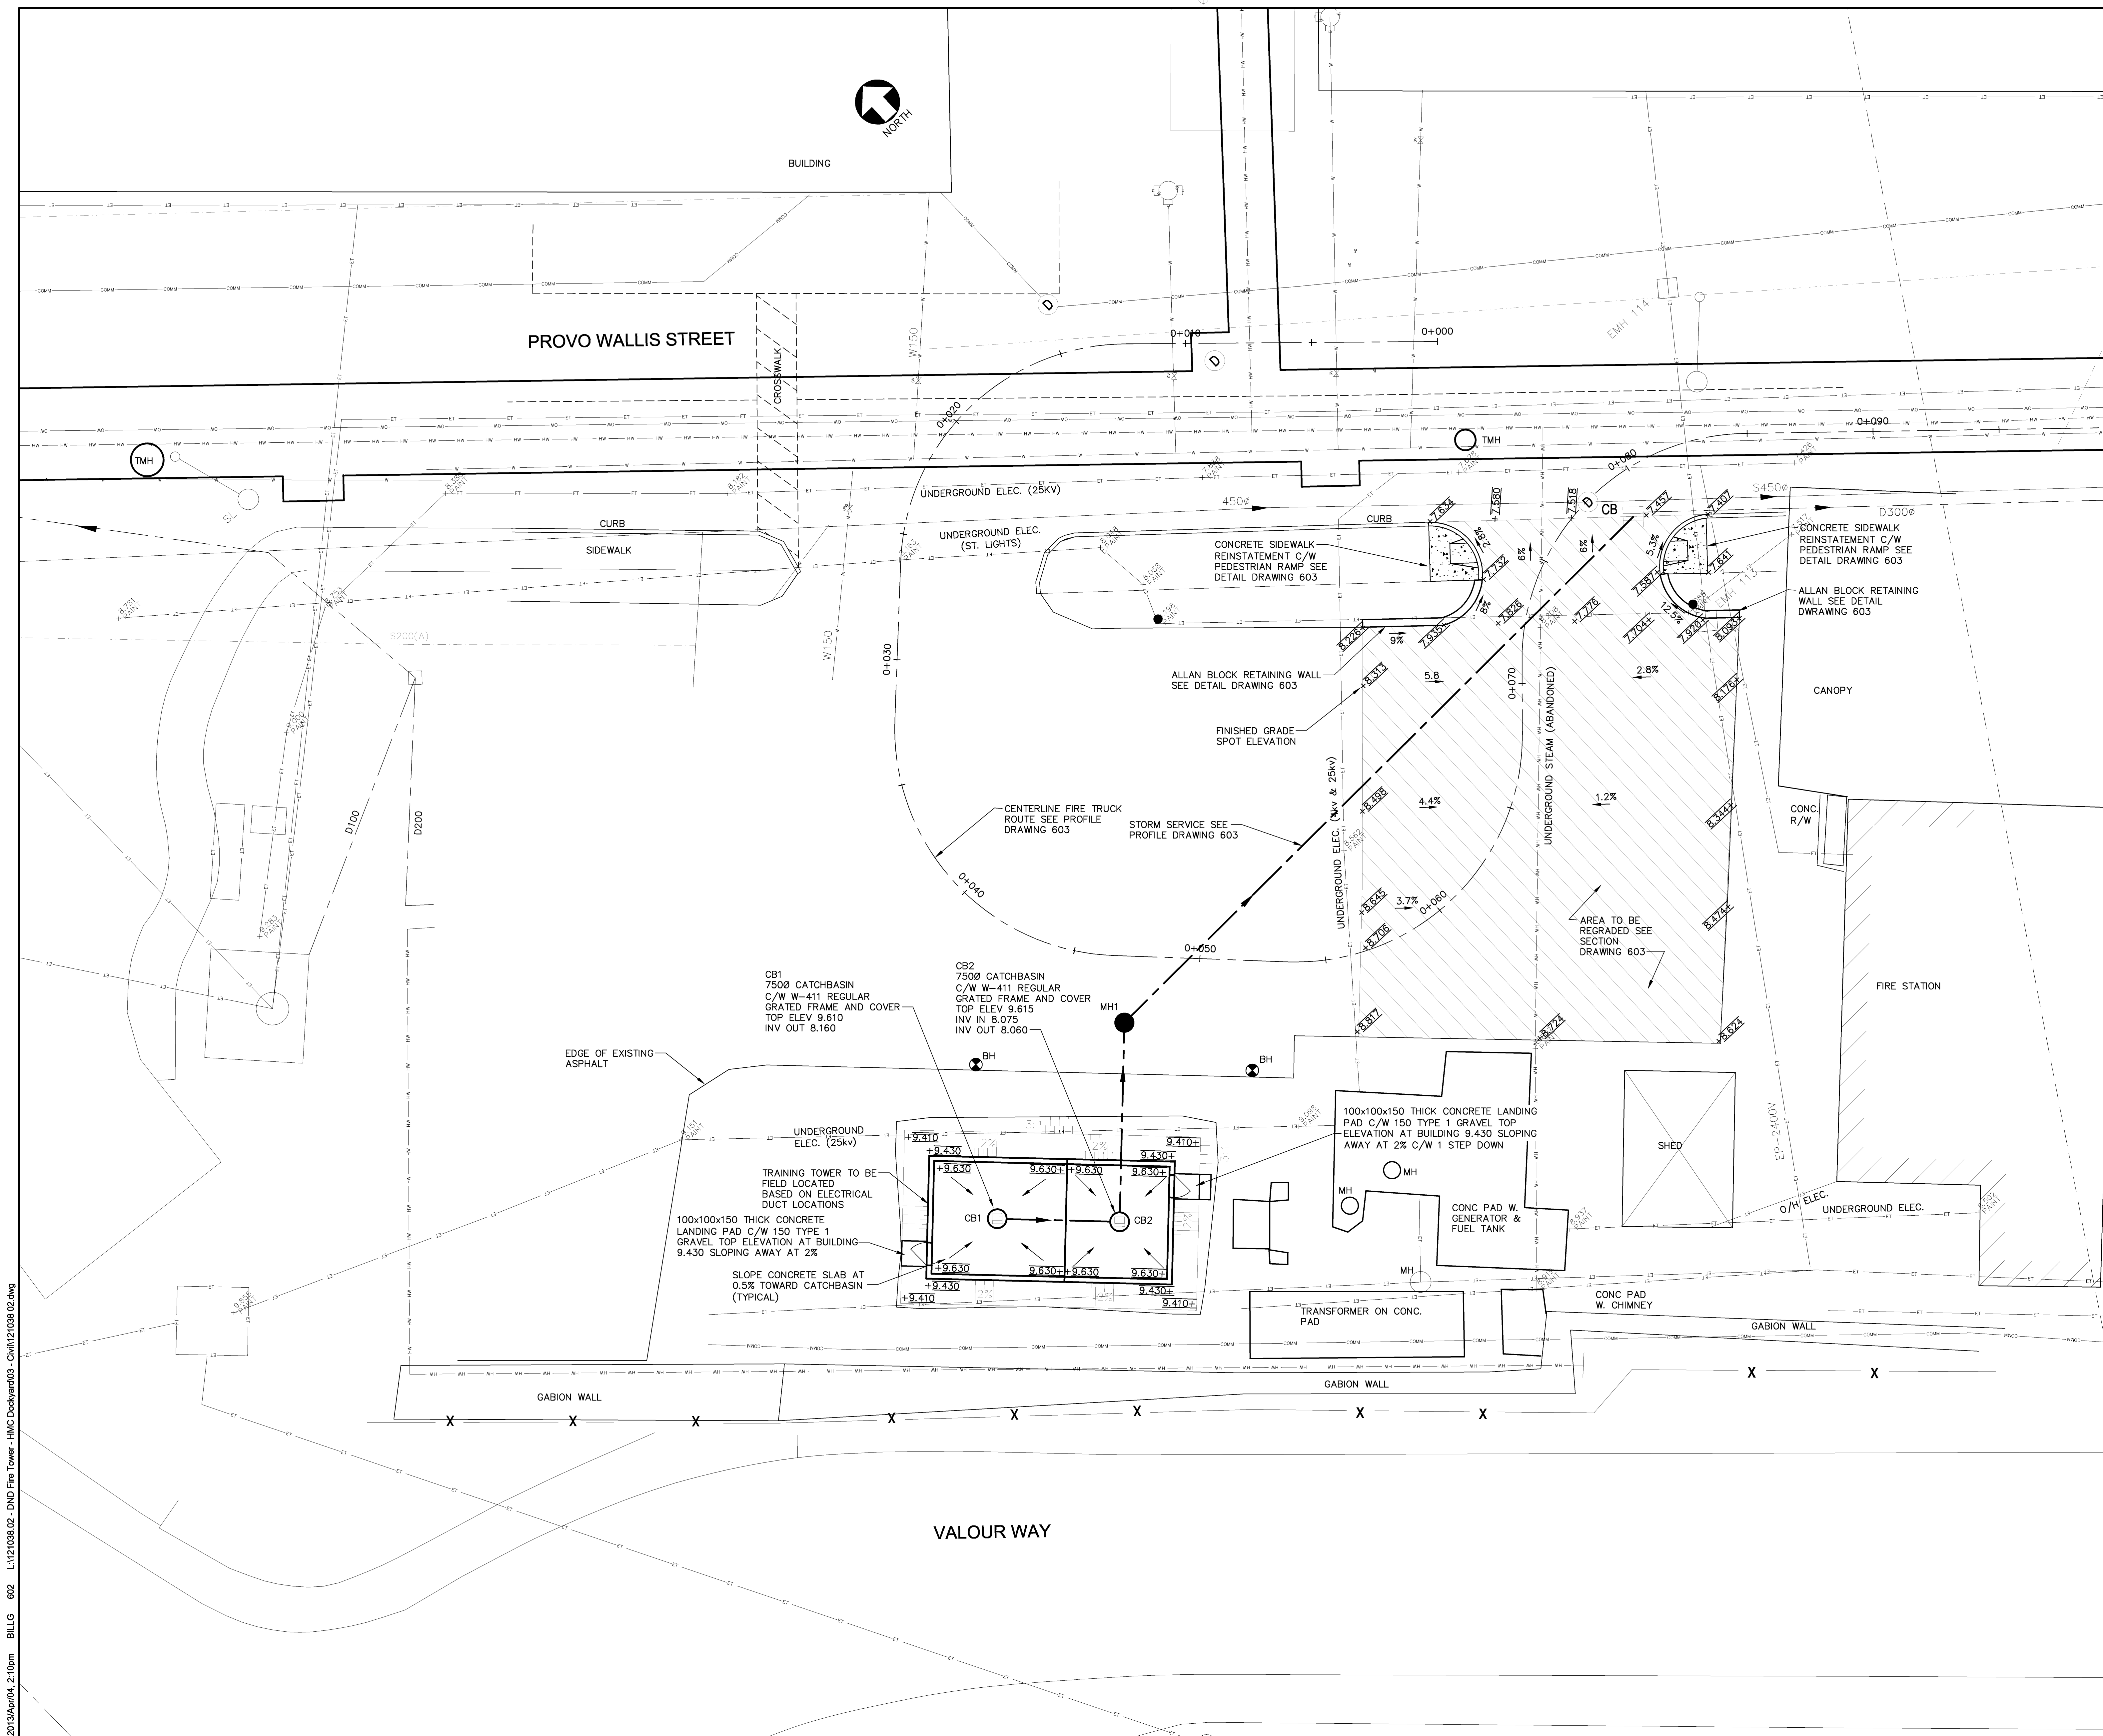

2013/04/04_2:10pm BILLG 602 L1121038.02 - DND Fire Tower - HMC Dockyard03 - Civ0121038.02.dwg

NO.	DATE	REVISION	APPR.
A	APR 4 2013	ISSUED FOR 95% REVIEW	C.J.K.

SCALE | ÉCHELLE
1:100

LOCATION | EMPLACEMENT
**DOCKYARD
HALIFAX
NOVA SCOTIA**

PROJECT | PROJET
**DOCKYARD FIRE
TRAINING TOWER**

TRADE | MÉTIER
CIVIL

DATE
2013/03/25

SUBJECT | SUJET
SITE PLAN

PRODUCTION	DESIGNED ÉTUDE	REVIEWED REVU	CUSTOMER CLIENT	DES O AGENT CONC
JH	JH	FCE	MAJOR T MURPHY	MAJOR T MURPHY
BG	BG	COMMS COMMS	PROJ MGR GEST PROJ	PROJ MGR GEST PROJ
CHECKED VÉRIFIÉ	C.J.K.		S. LITTKE	S. LITTKE
COORDINATION			DES MGR GEST CONC	DES MGR GEST CONC
			BOB FERGUSON	BOB FERGUSON
			FIRE INCENDIE	FIRE INCENDIE
			MWO GDJ SLAUNWHITE	MWO GDJ SLAUNWHITE

WRS NO. | NO. OTP
N.200100.13.44

PF NO. | NO. DP
219196

DWG. NO. | NO. DESSIN
L-S108-4301/1 - 602

