



RETURN BIDS TO:

RETOURNER LES SOUMISSIONS À:

Bid Receiving Public Works and Government
Services Canada/Réception des soumissions Travaux
publics et Services gouvernementaux Canada
Pacific Region
401 - 1230 Government Street
Victoria, B.C.
V8W 3X4
Bid Fax: (250) 363-3344

SOLICITATION AMENDMENT MODIFICATION DE L'INVITATION

The referenced document is hereby revised; unless otherwise
indicated, all other terms and conditions of the Solicitation
remain the same.

Ce document est par la présente révisé; sauf indication contraire,
les modalités de l'invitation demeurent les mêmes.

Comments - Commentaires

Vendor/Firm Name and Address
Raison sociale et adresse du
fournisseur/de l'entrepreneur

Issuing Office - Bureau de distribution
Public Works and Government Services Canada - Pacific
Region
401 - 1230 Government Street
Victoria, B. C.
V8W 3X4

Title - Sujet Services de contrôle de la faune	
Solicitation No. - N° de l'invitation W0133-19H014/A	Amendment No. - N° modif. 002
Client Reference No. - N° de référence du client W0133-19H014	Date 2019-02-07
GETS Reference No. - N° de référence de SEAG PW-\$VIC-249-7680	
File No. - N° de dossier VIC-8-41145 (249)	CCC No./N° CCC - FMS No./N° VME
Solicitation Closes - L'invitation prend fin at - à 02:00 PM on - le 2019-03-04	
Time Zone Fuseau horaire Pacific Standard Time PST	
F.O.B. - F.A.B. Plant-Usine: <input type="checkbox"/> Destination: <input checked="" type="checkbox"/> Other-Autre: <input type="checkbox"/>	
Address Enquiries to: - Adresser toutes questions à: Cress, Christine	Buyer Id - Id de l'acheteur vic249
Telephone No. - N° de téléphone (250) 514-9294 ()	FAX No. - N° de FAX () -
Destination - of Goods, Services, and Construction: Destination - des biens, services et construction: DEPARTMENT OF NATIONAL DEFENCE BLDG 171 19 WING COMOX P.O.BOX 1000 STN MAIN LAZO British Columbia V0R2K0 Canada	

Instructions: See Herein



Instructions: Voir aux présentes

Delivery Required - Livraison exigée See Herein	Delivery Offered - Livraison proposée
Vendor/Firm Name and Address Raison sociale et adresse du fournisseur/de l'entrepreneur	
Telephone No. - N° de téléphone Facsimile No. - N° de télécopieur	
Name and title of person authorized to sign on behalf of Vendor/Firm (type or print) Nom et titre de la personne autorisée à signer au nom du fournisseur/ de l'entrepreneur (taper ou écrire en caractères d'imprimerie)	
Signature	Date



National
Defence

Défense
nationale

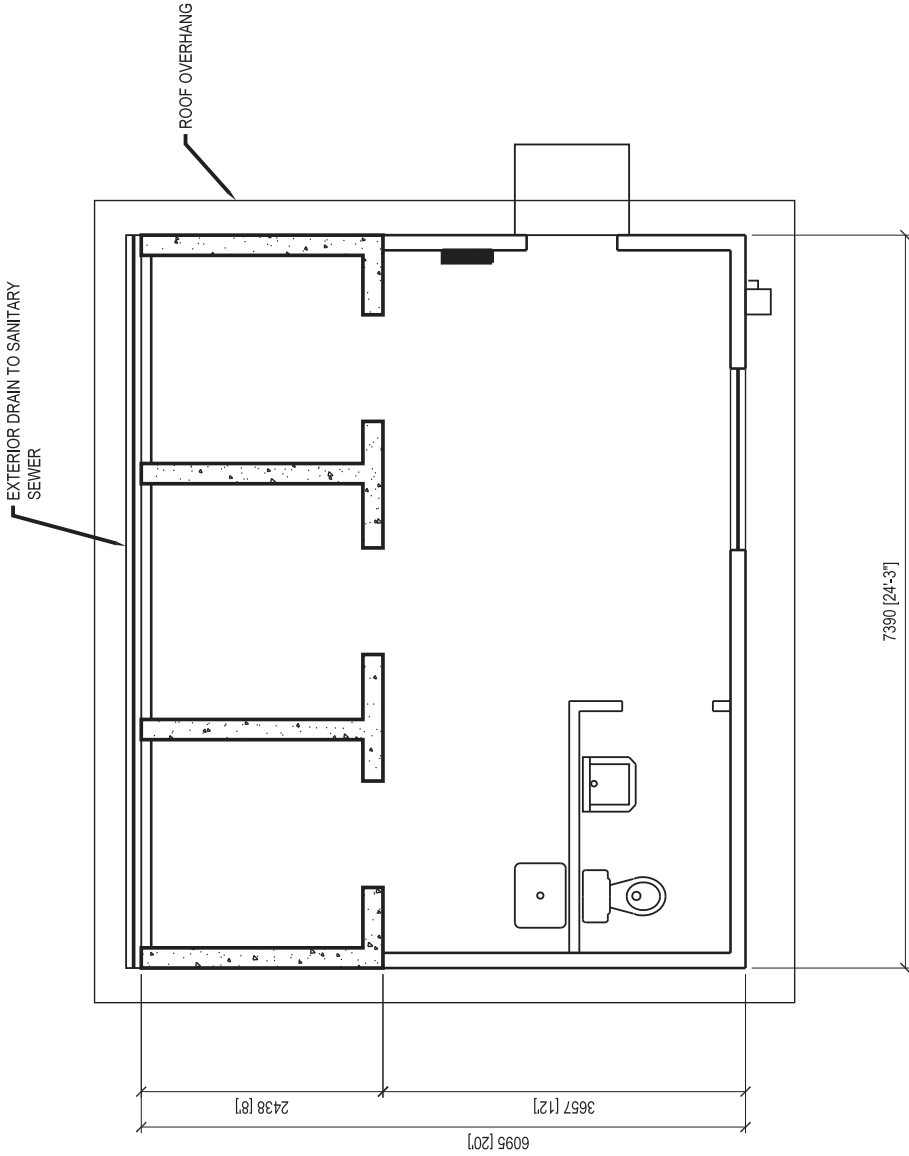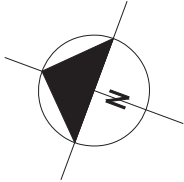

	PROJECT: BIRD MAN BUILDING			APPROVED:			
	B-292						
	SUBJECT: FLOOR PLAN			SCALE: NOT TO SCALE			
				PROJECT NO.:			
DATE: 2006 05 31			DWG NO.:		I -C266-2031-301		