


SMALL CRAFT HARBOURS  
CENTRAL AND ARCTIC REGION



- NOTES:
- DIMENSIONS ARE IN METRES UNLESS OTHERWISE STATED

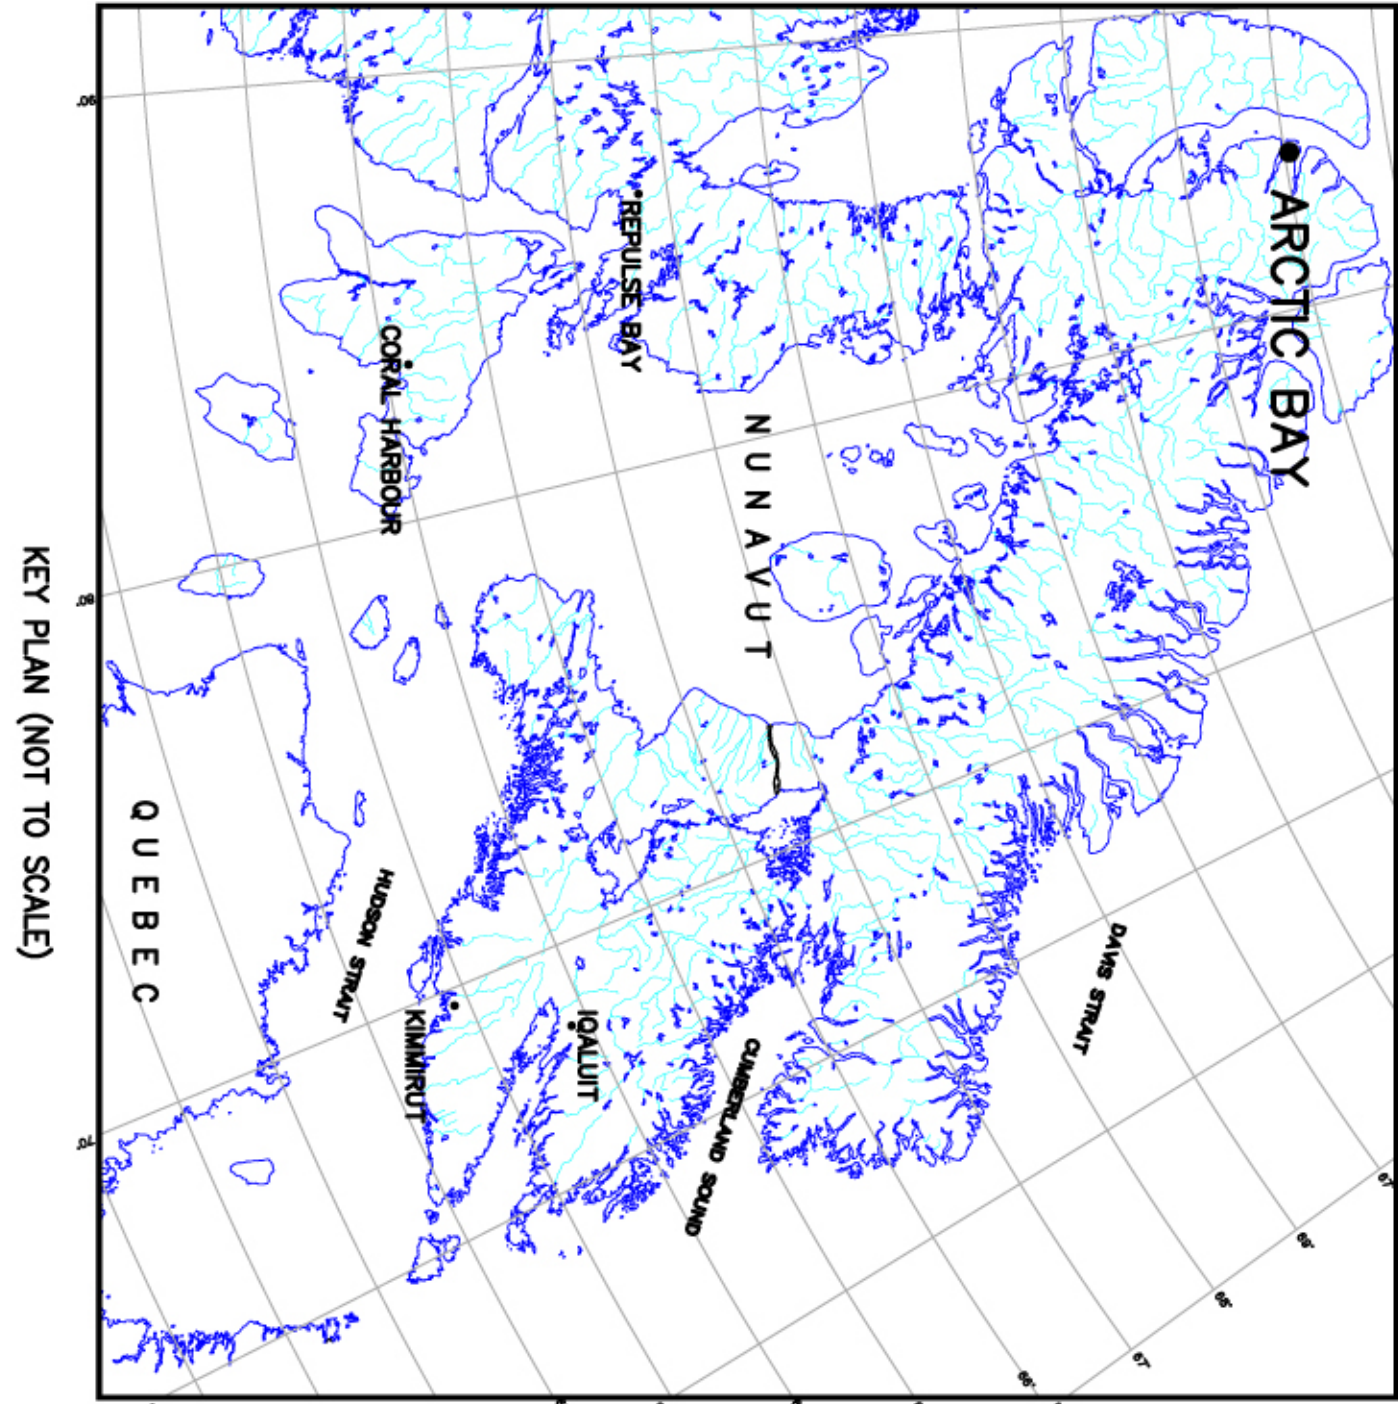

REVISIONS:		DATE:
0	ISSUED FOR TENDER	JUNE 20, 2018
SCALE:		CLASS:
AS SHOWN		
PROJECT:		
BATHYMETRIC SURVEY		
DESCRIPTION:		
SITE PLAN		
DRAWN:	SCH	APPROVED:
SCH		SCH
DATE:	JUNE 2018	DATE:
JUNE 2018		JUNE 2018
LOCATION:		
ARCTIC BAY, NUNAVUT		
DRAWING NO.:	C-1 OF 1	LOCATOR CODE:
		5996