



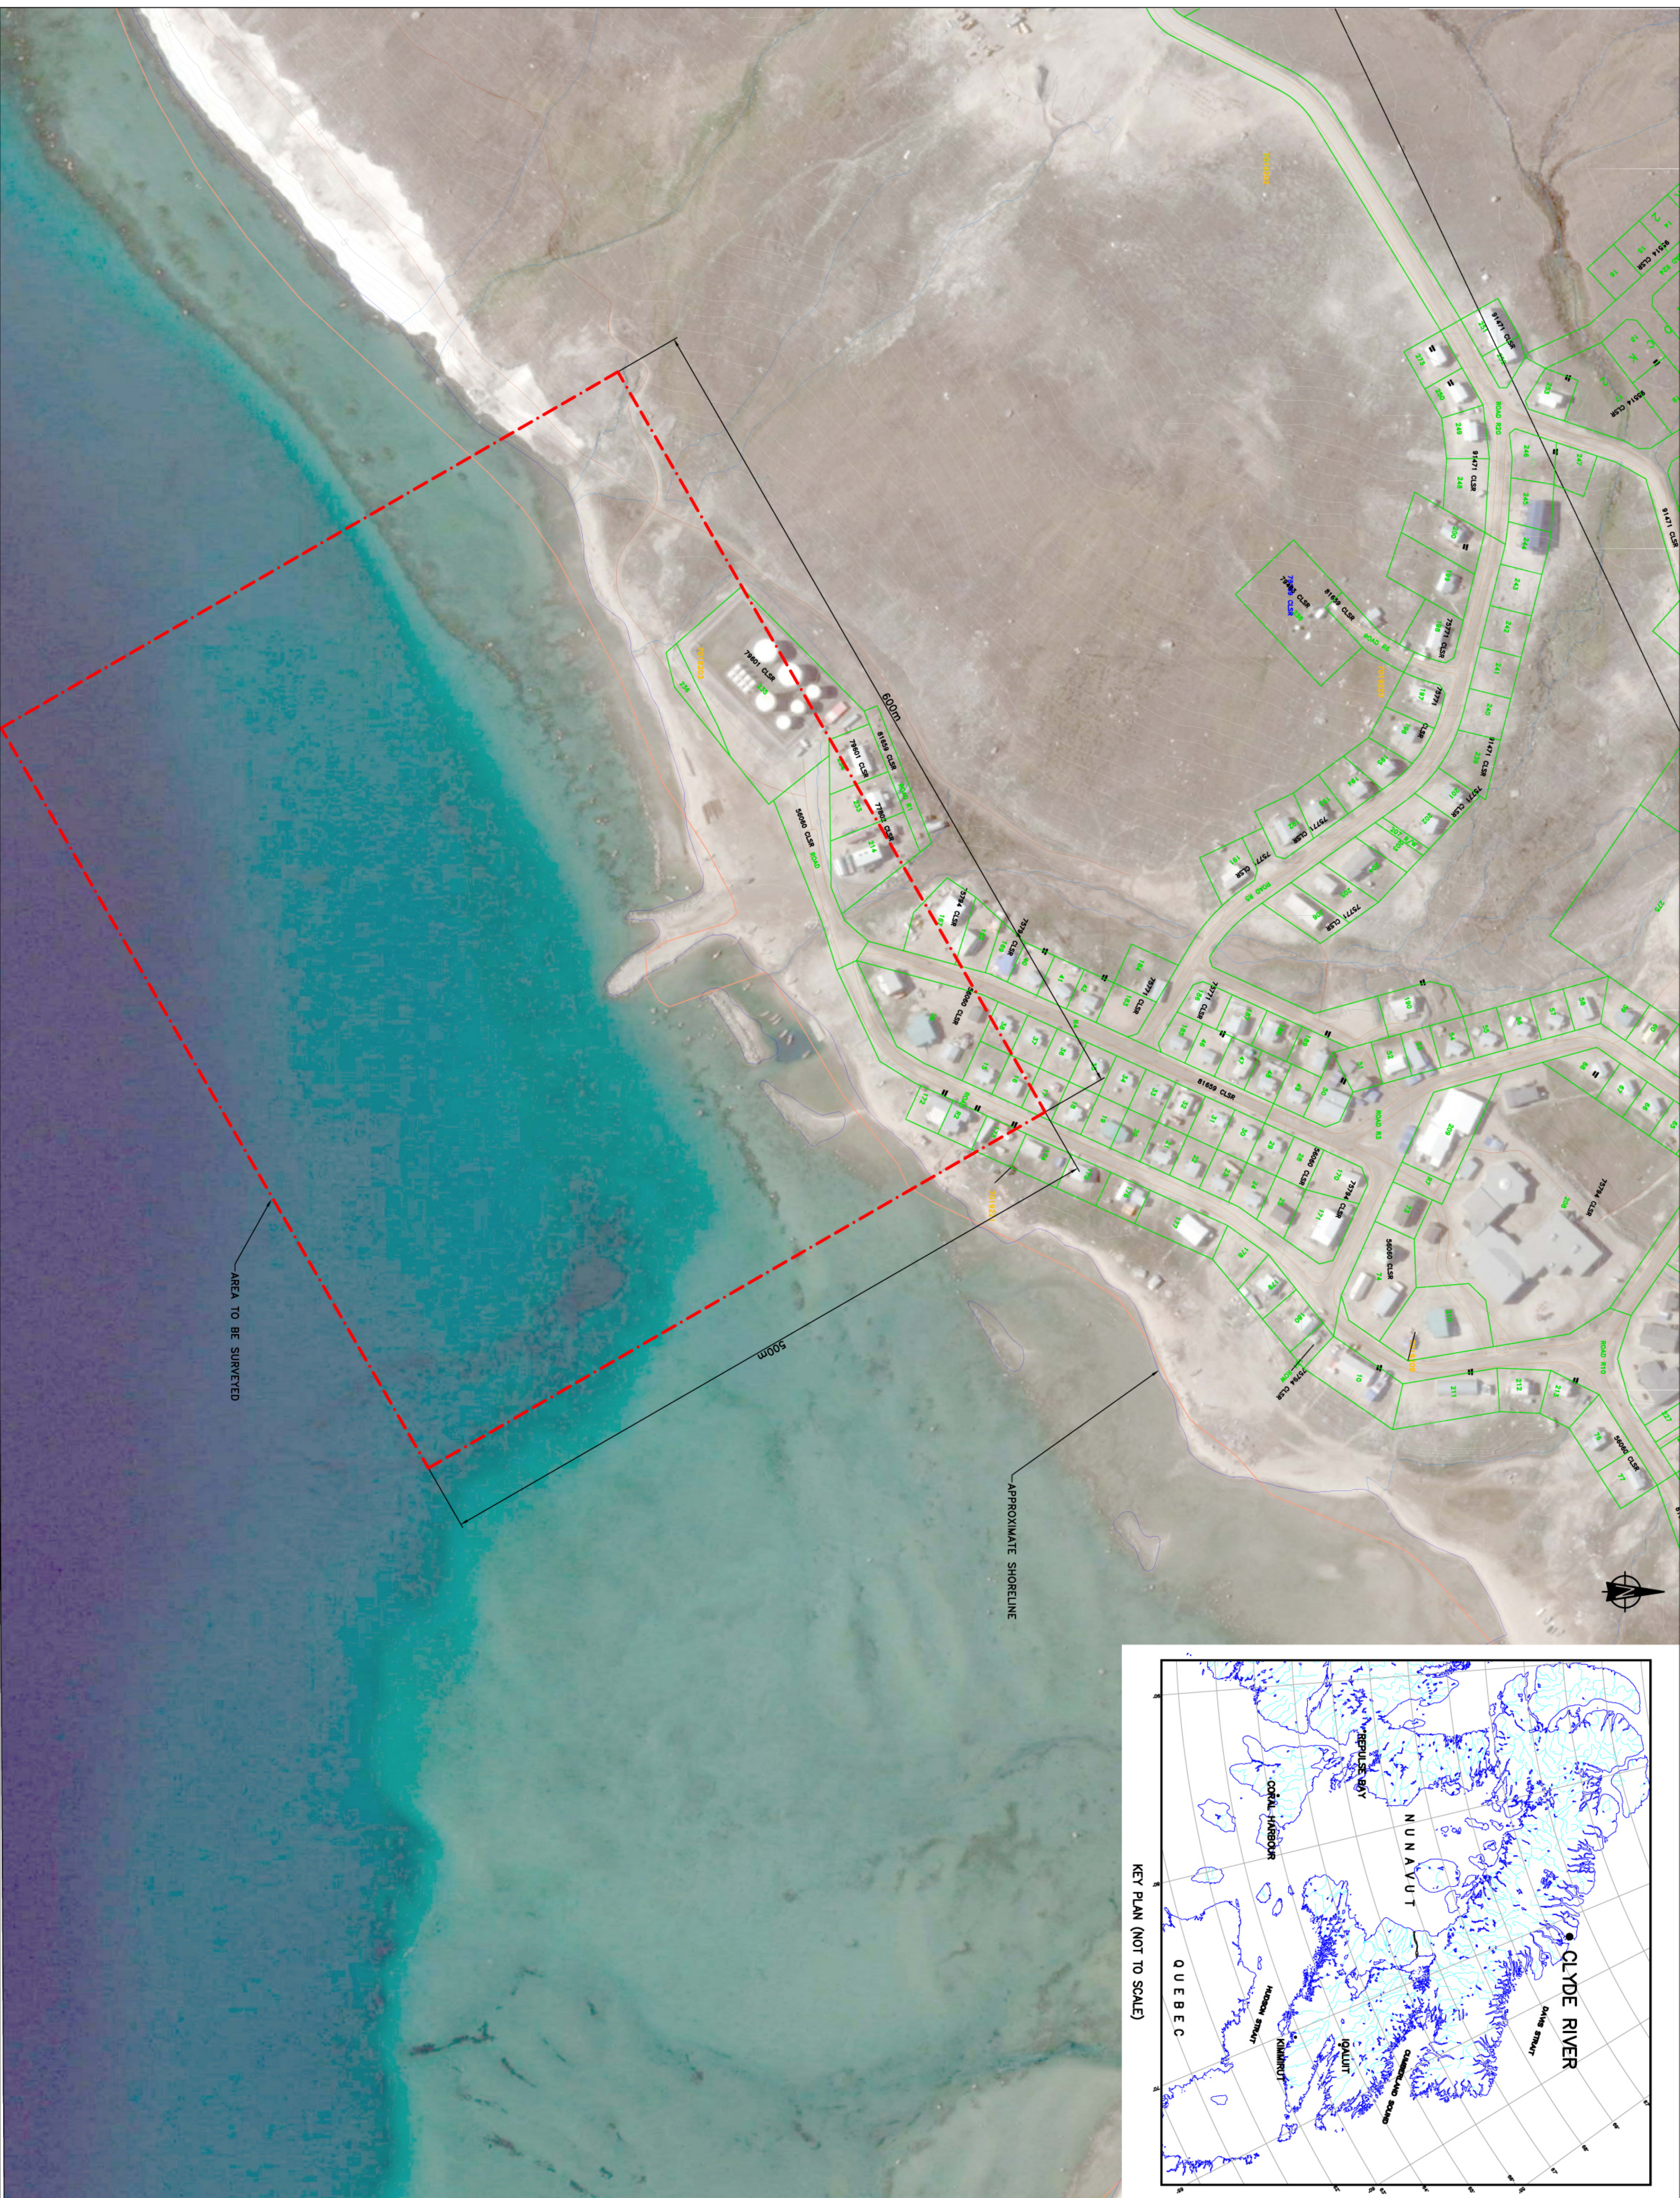

NOTES

1. DIMENSIONS ARE IN METRES UNLESS OTHERWISE STATED

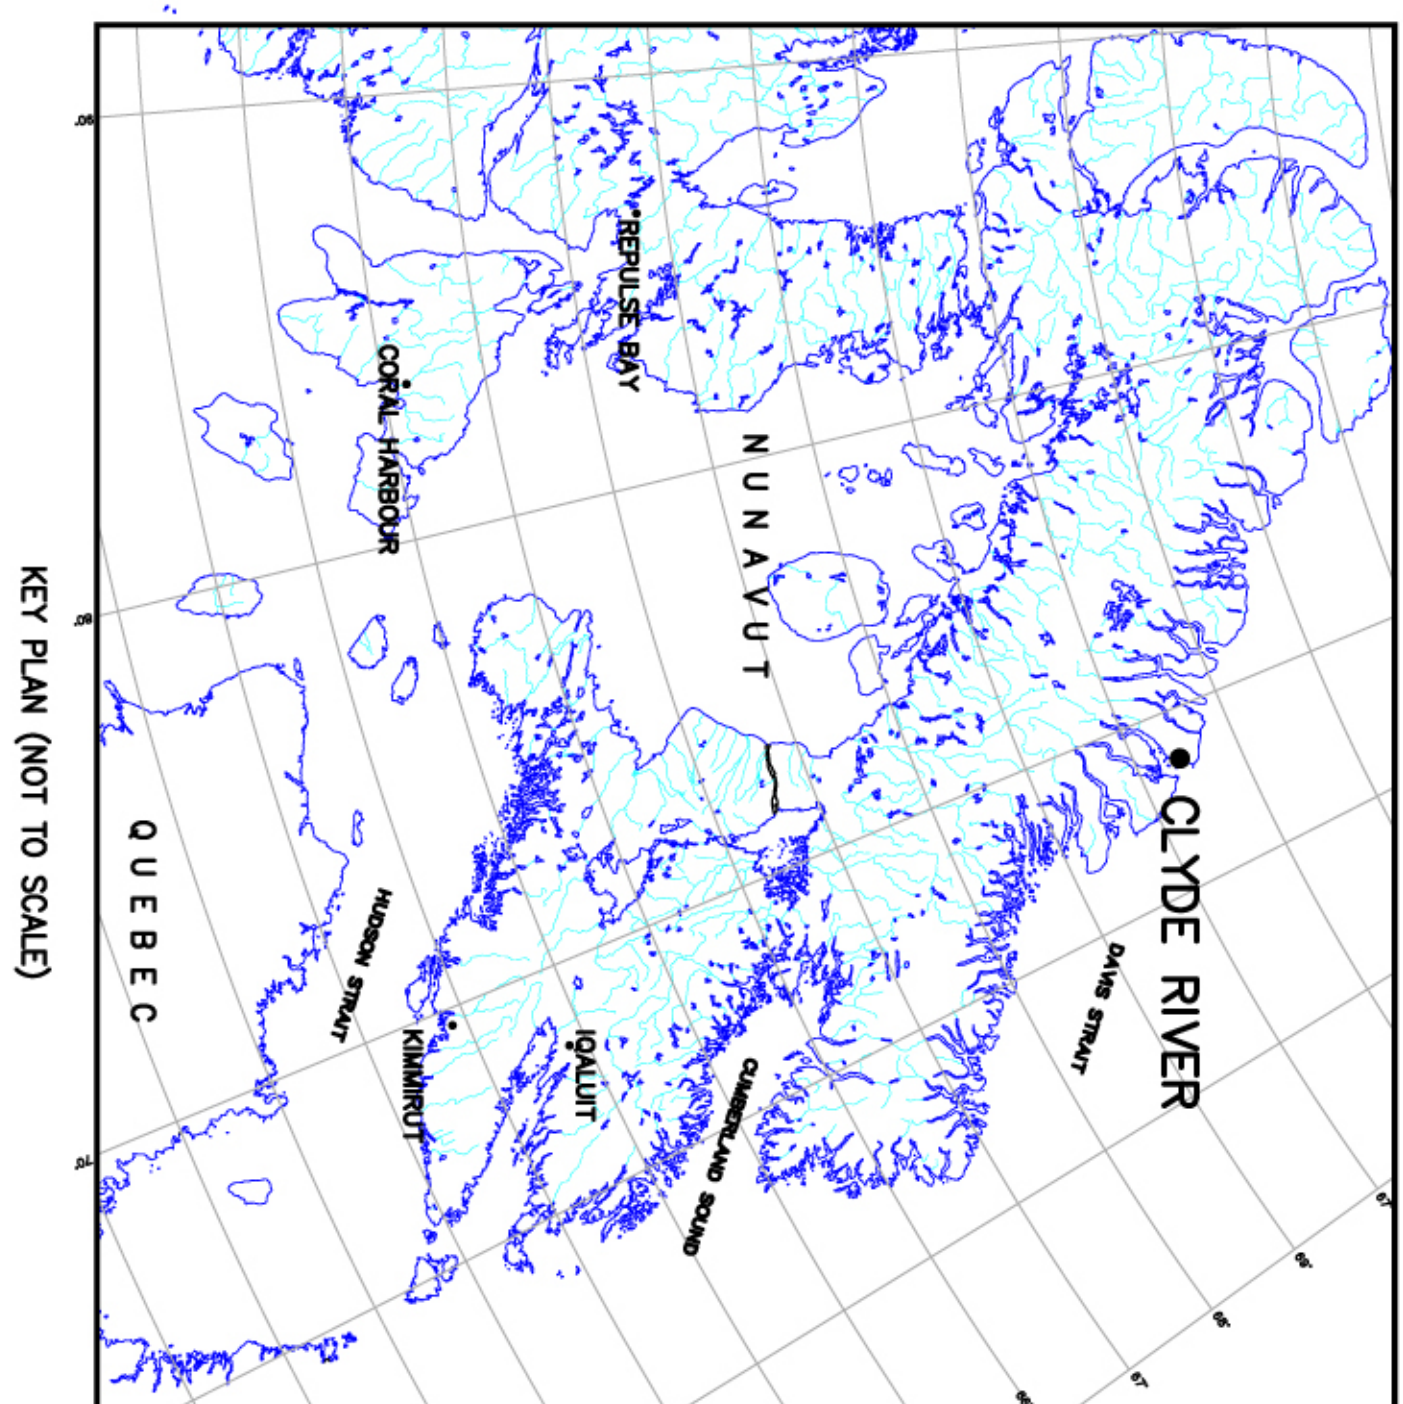

REVISIONS:		DATE:
0	ISSUED FOR TENDER	JUNE 20, 2017
SCALE:	CLASS:	
AS SHOWN		
PROJECT:		
BATHYMETRIC SURVEY		
DESCRIPTION:		
SITE PLAN		
DRAWN:	APPROVED:	
SCH	SCH	
DATE:	DATE:	
JUNE 2018	JUNE 2018	
LOCATION:		
CLYDE RIVER, NUNAVUT		
DRAWING NO.:	LOCATOR CODE:	
C-1 OF 1	5992	