
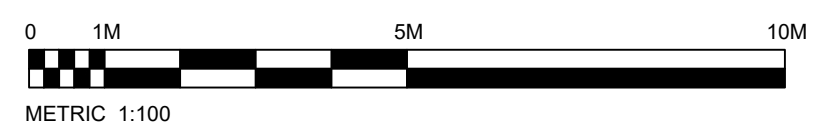


Vendor Information / Sous-traitant

NOTES
 1. This sketch is NOT FOR SURVEY PURPOSES
 2. Measurements are Metric and Bearings are Grid.
 3. Datum: NAD83 (CSRS) UTM Zone 20
 4. Nova Scotia Co-ordinate Monument
 NSCM
 Northing
 Easting
 Elevation

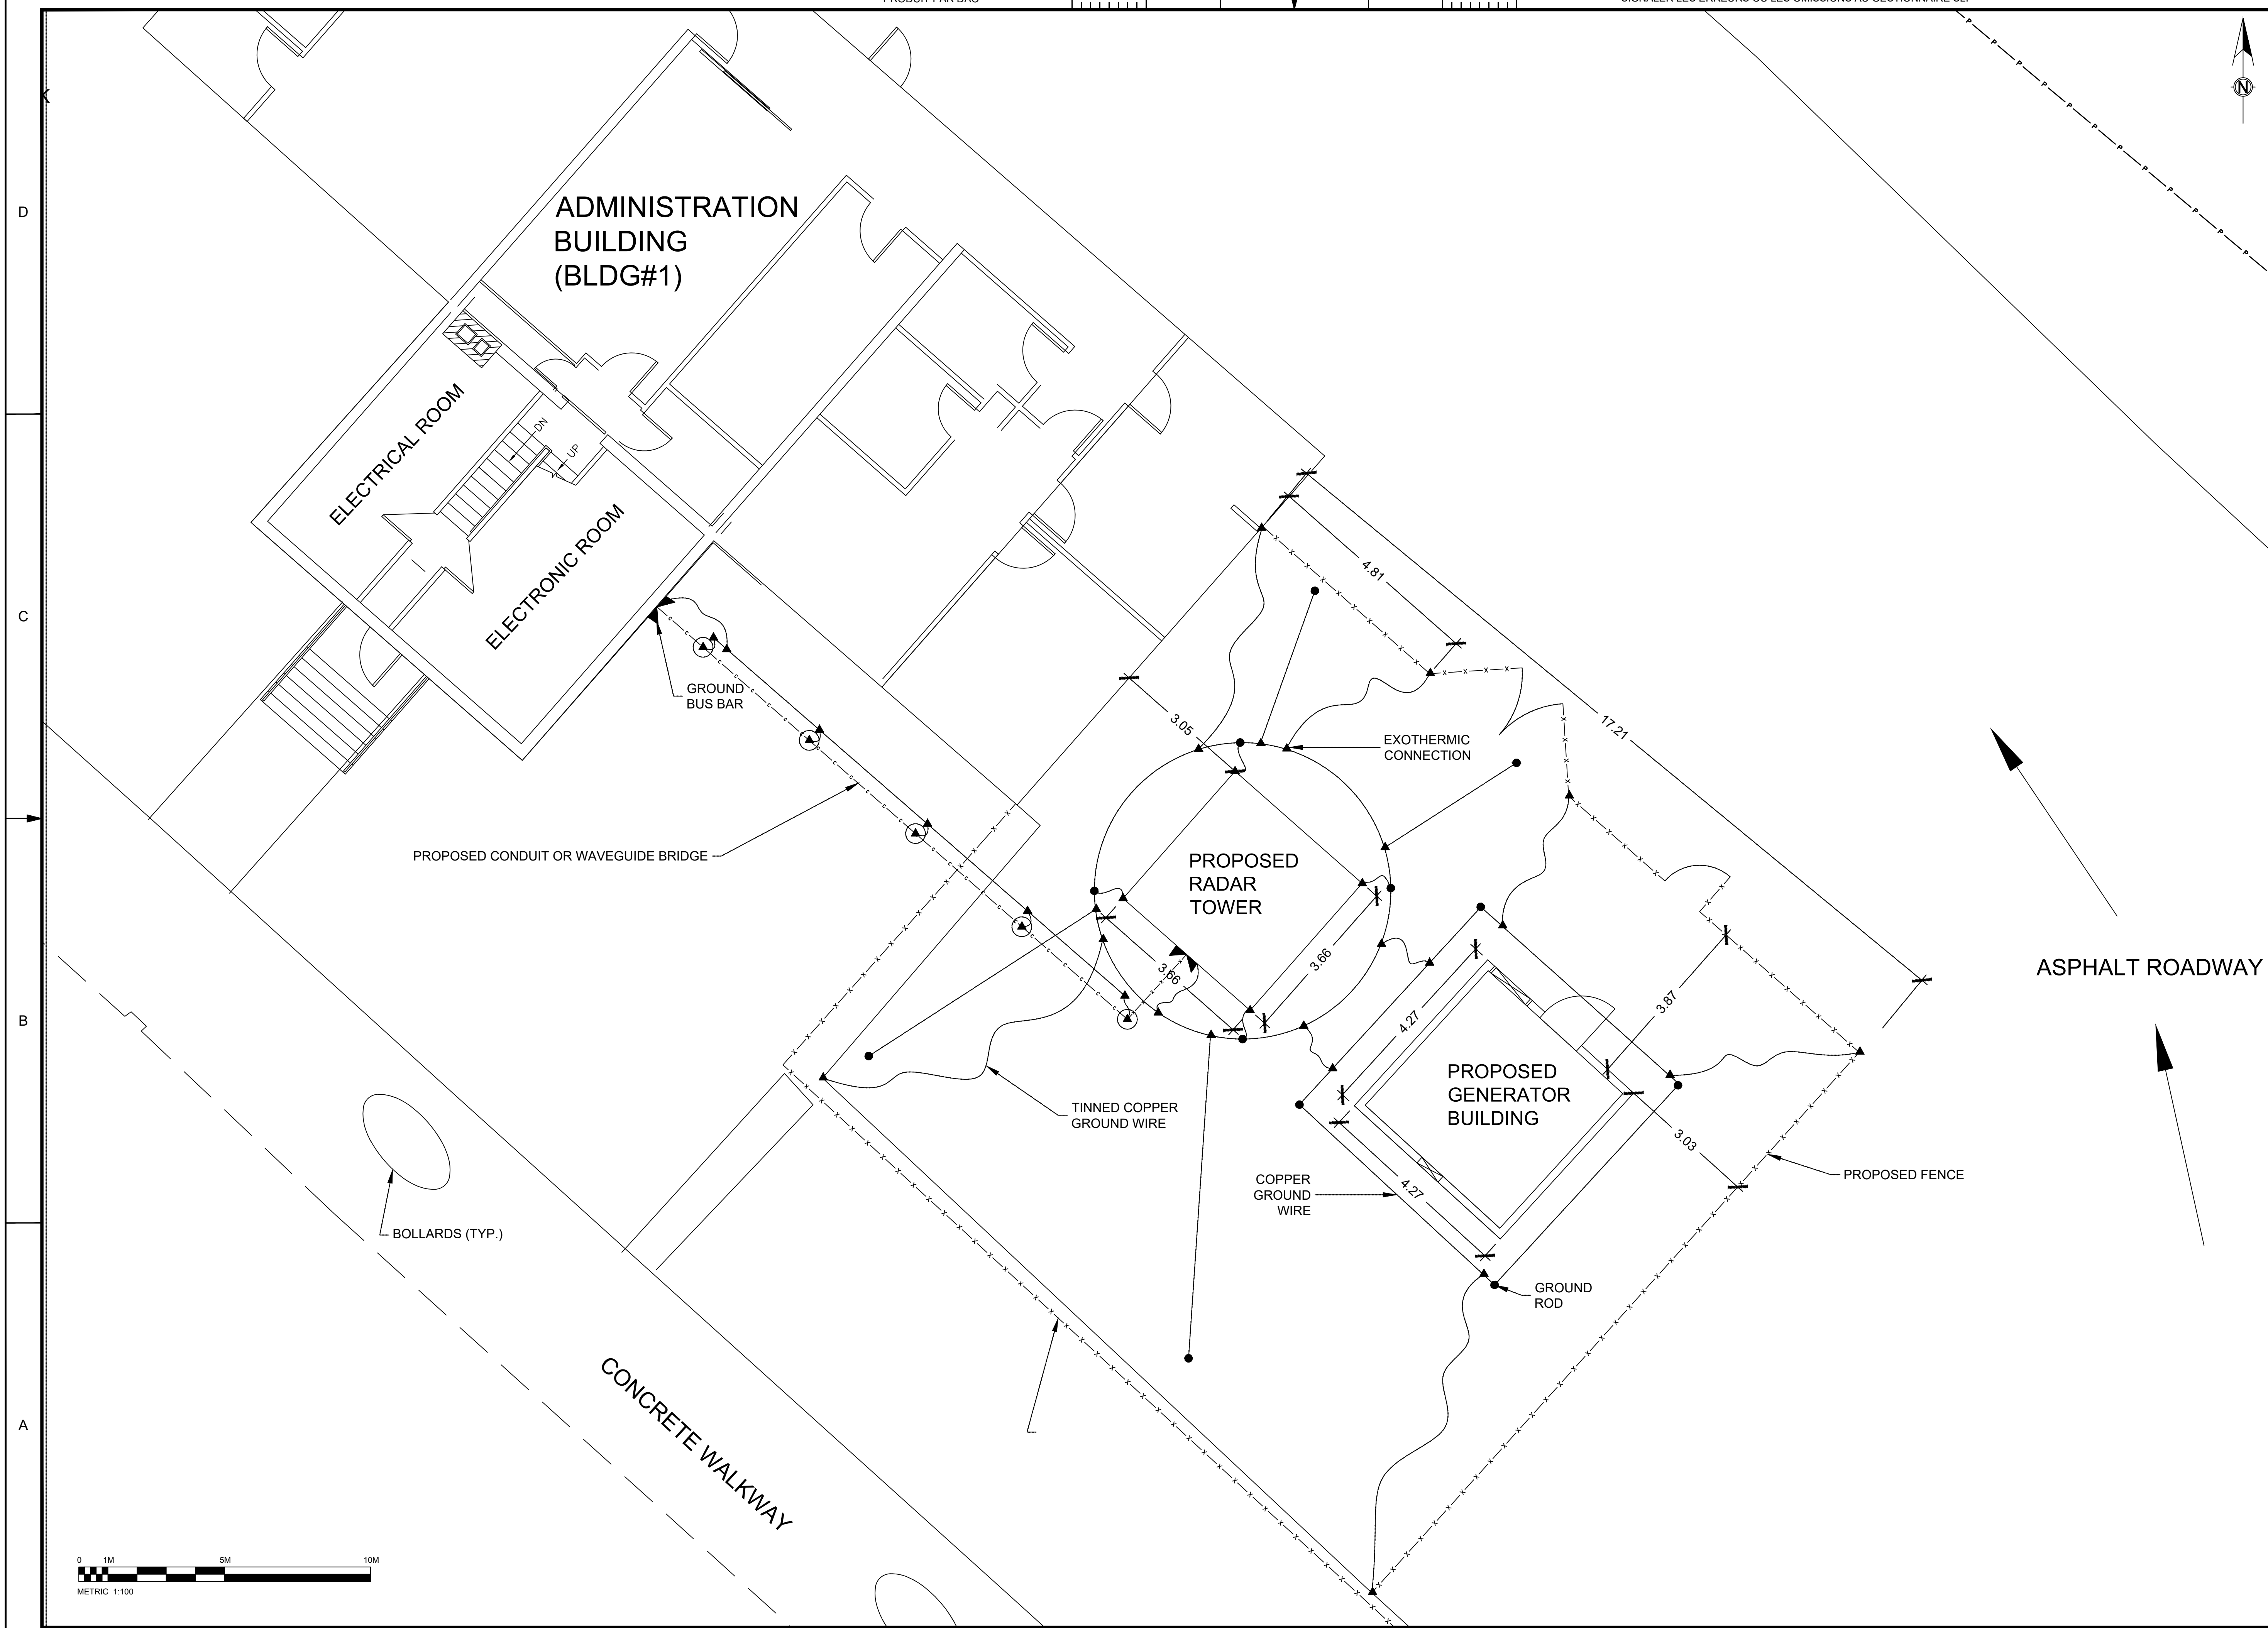

0	DESCRIPTION	BY	yyyy-mm-dd
rev	description	by	date
Asset - Actif			
CANSO CANAL, NS			
T2203			
Drawing - Dessin			
PROPOSED RADAR GROUNDING LAYOUT			
designed - conception	date		
P.MARTIN	2019-12-6		
drewn - dessiné	date		
P.MARTIN	2019-12-9		
checked - vérifié	date		
N/A	N/A		
approved - approuvé	date		
N/A	N/A		
CCG ref. no. - no. réf. GCC	scale - échelle		
CIVIL-T2203-2019_12_04	1:100		
drawing no. - no. dessin	sheet/feuille	rev-rév	
C3	1/1	0	

File / Fichier: Printed / Imprimé: Arch D

D
C
B
A

6 5 4 3 2 1