



Fisheries and Oceans  
Canada

Pêches et Océans  
Canada

Canadian  
Coast Guard

Garde côtière  
canadienne





## **APPENDIX C: SITE PLAN**

**SITE LAYOUT**

**BUILDING LAYOUT**

Vendor / Sous-traitant

**NOTES:**  
1. TRANSMISSION LINES IDENTIFIED AS DASHED LINES.

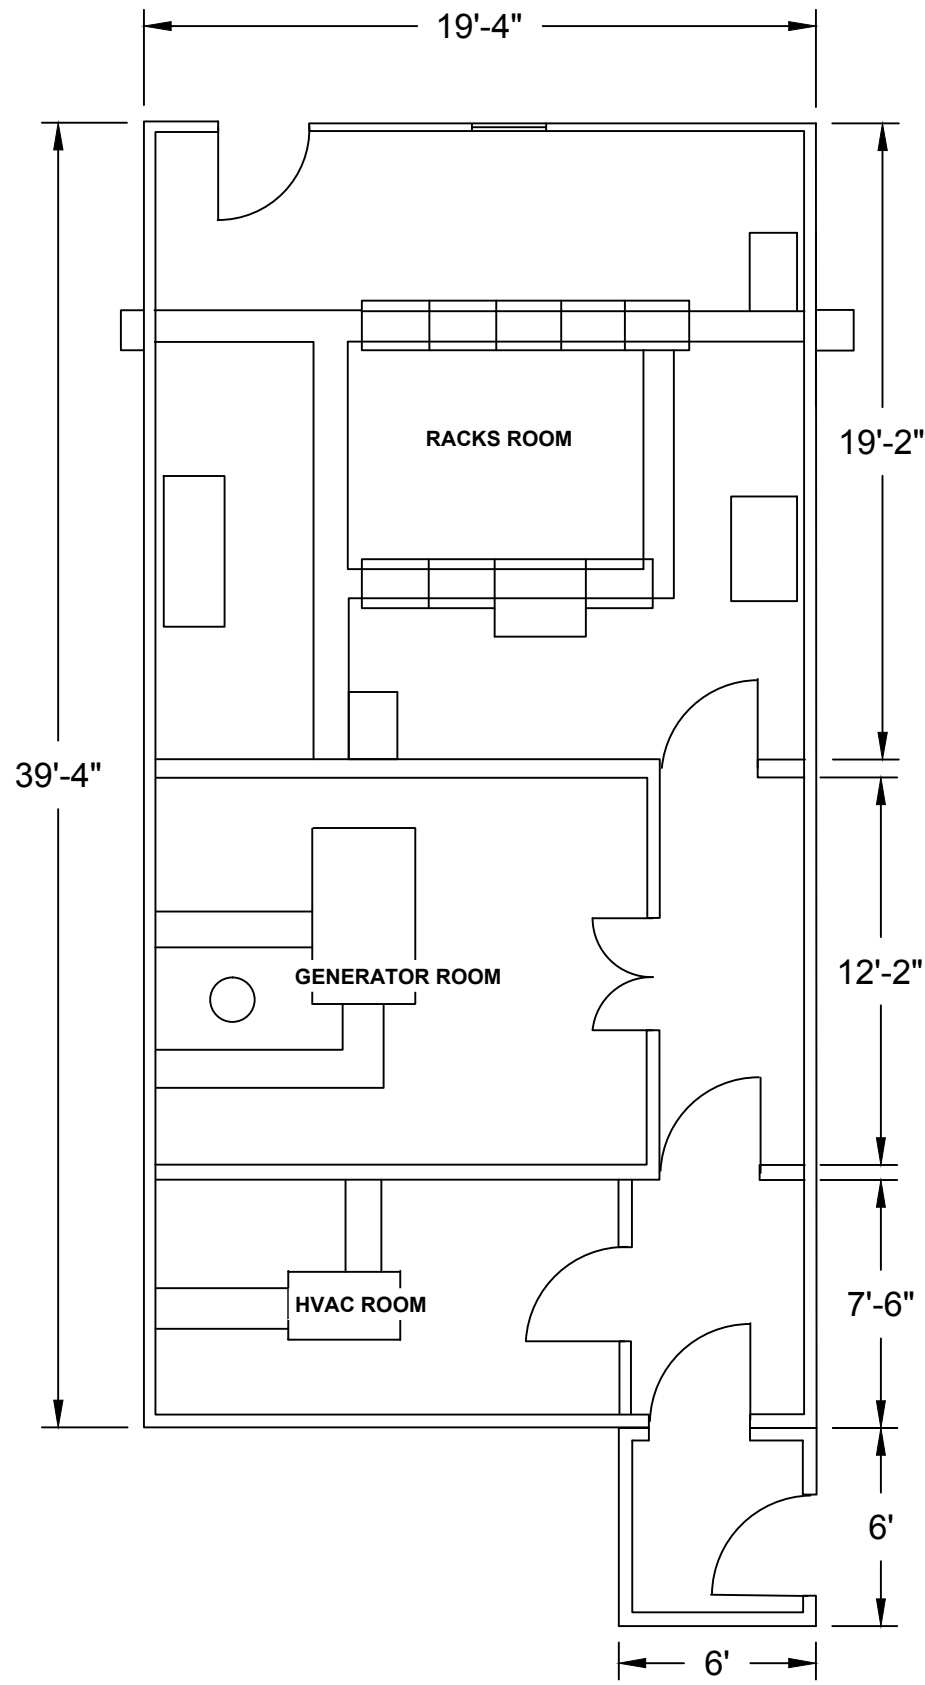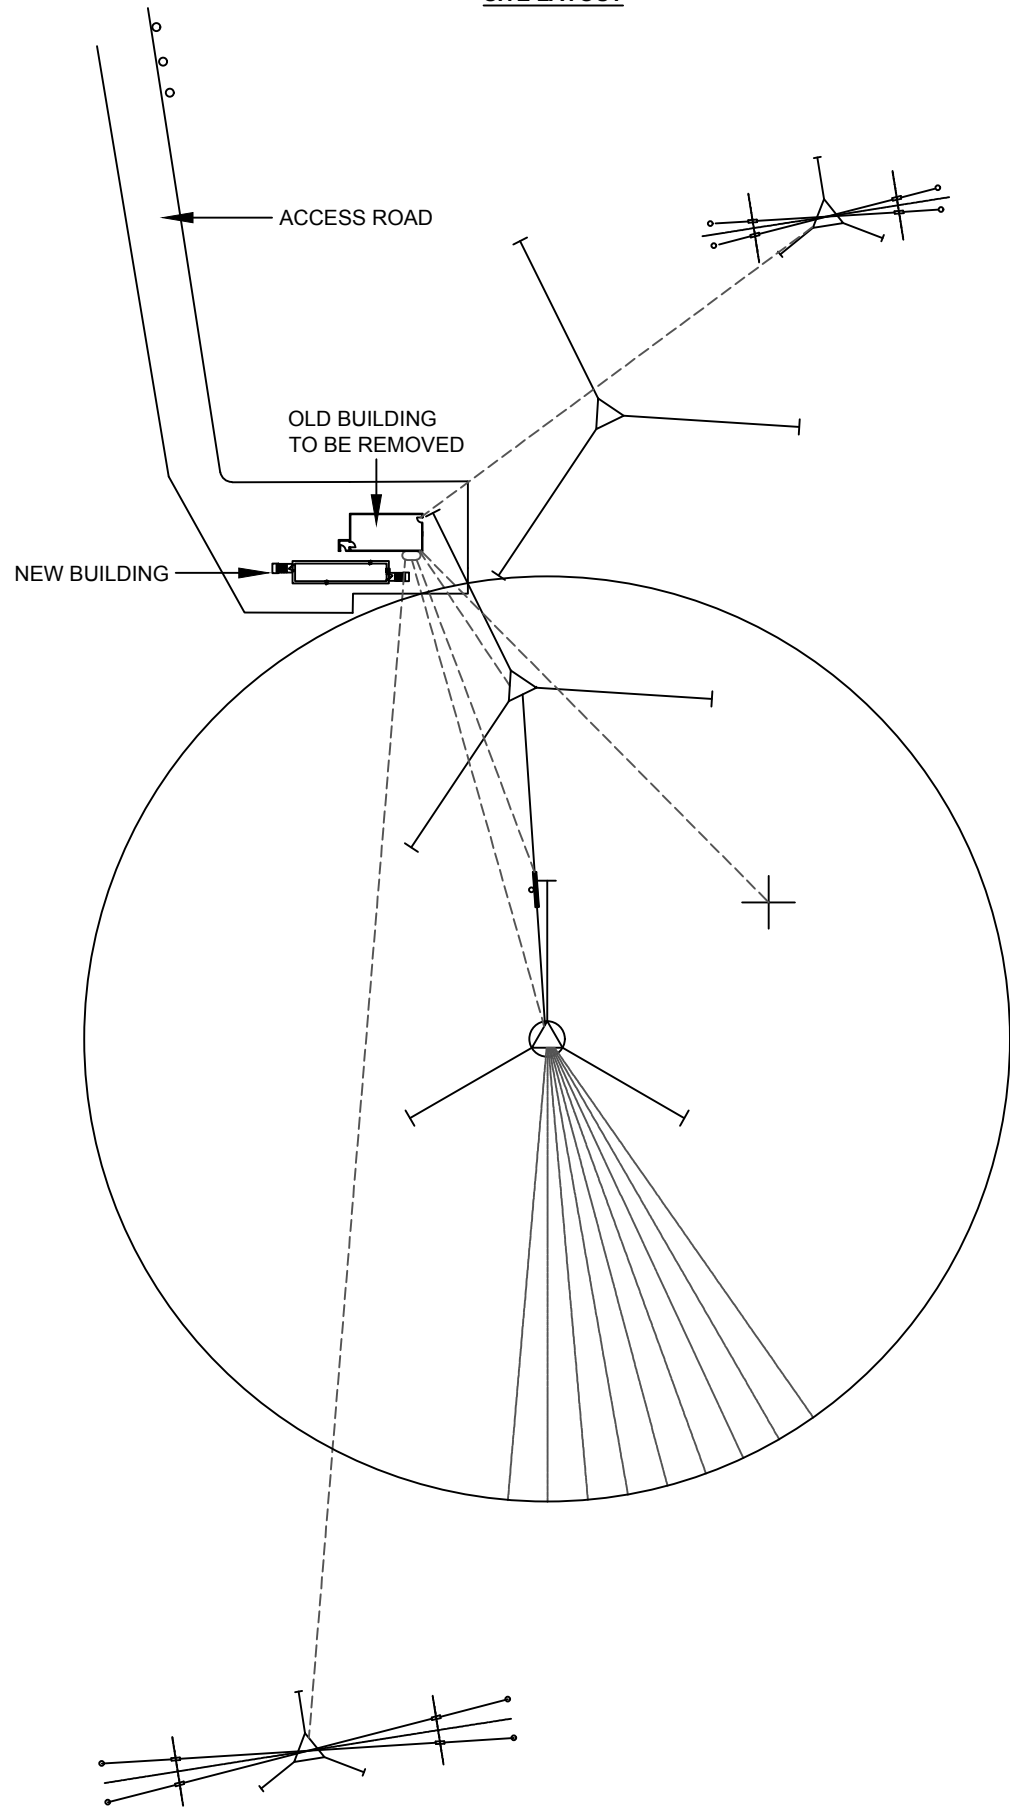

rev	description	by	date
U	GENERAL REVISION	LL	2018-06-15
T	GENERAL REVISION	SK	2010-02-24
S	REM ANT G, MOVED TOWER 7	SK	2005-03-16
R	GENERAL REVISION	SK	2003-09-19

Asset - Actif	<b>IQUALUIT RX SITE</b>		
---------------	-------------------------	--	--

Drawing - Dessin	<b>SITE PLAN OLD BUILDING LAYOUT</b>		
------------------	------------------------------------------	--	--

drawn - dessiné	C.H.S	date	1971-01-05
-----------------	-------	------	------------

designed - conception		date	
-----------------------	--	------	--

checked - vérifié		date	
-------------------	--	------	--

approved - approuvé		date	
---------------------	--	------	--

CCG ref. no. - no. réf. GCC	EWT 8055-526	scale - échelle	N.T.S
-----------------------------	--------------	-----------------	-------

drawing no. - no. dessin	CM181-001-AL	sheet-feuille	01/01	rev	U
--------------------------	--------------	---------------	-------	-----	---

SITE PLAN - IQUALUIT.DWG - July-11-18 3:38:14 PM  
ANSI B

C

B

A