


This drawing is an instrument of service and is protected by copyright. Copyright for the contents of this drawing is reserved for the Government of Canada. It is not to be reproduced, stored in a retrieval system, or transmitted in any form or by any means, electronic, mechanical, photocopying, recording, or by any information storage and retrieval system, without the express written consent of the Controller. Le présent dessin est un instrument de service protégé par le droit d'auteur. Le droit d'auteur sur le contenu de ce dessin est réservé au gouvernement du Canada. Il n'est pas permis de le reproduire, de le stocker dans un système de récupération d'information, ou de le transmettre sous quelque forme que ce soit, électronique, mécanique, par photocopie, enregistrement, ou par tout système de stockage et de récupération d'information, sans la permission écrite du contrôleur des services généraux du Canada.

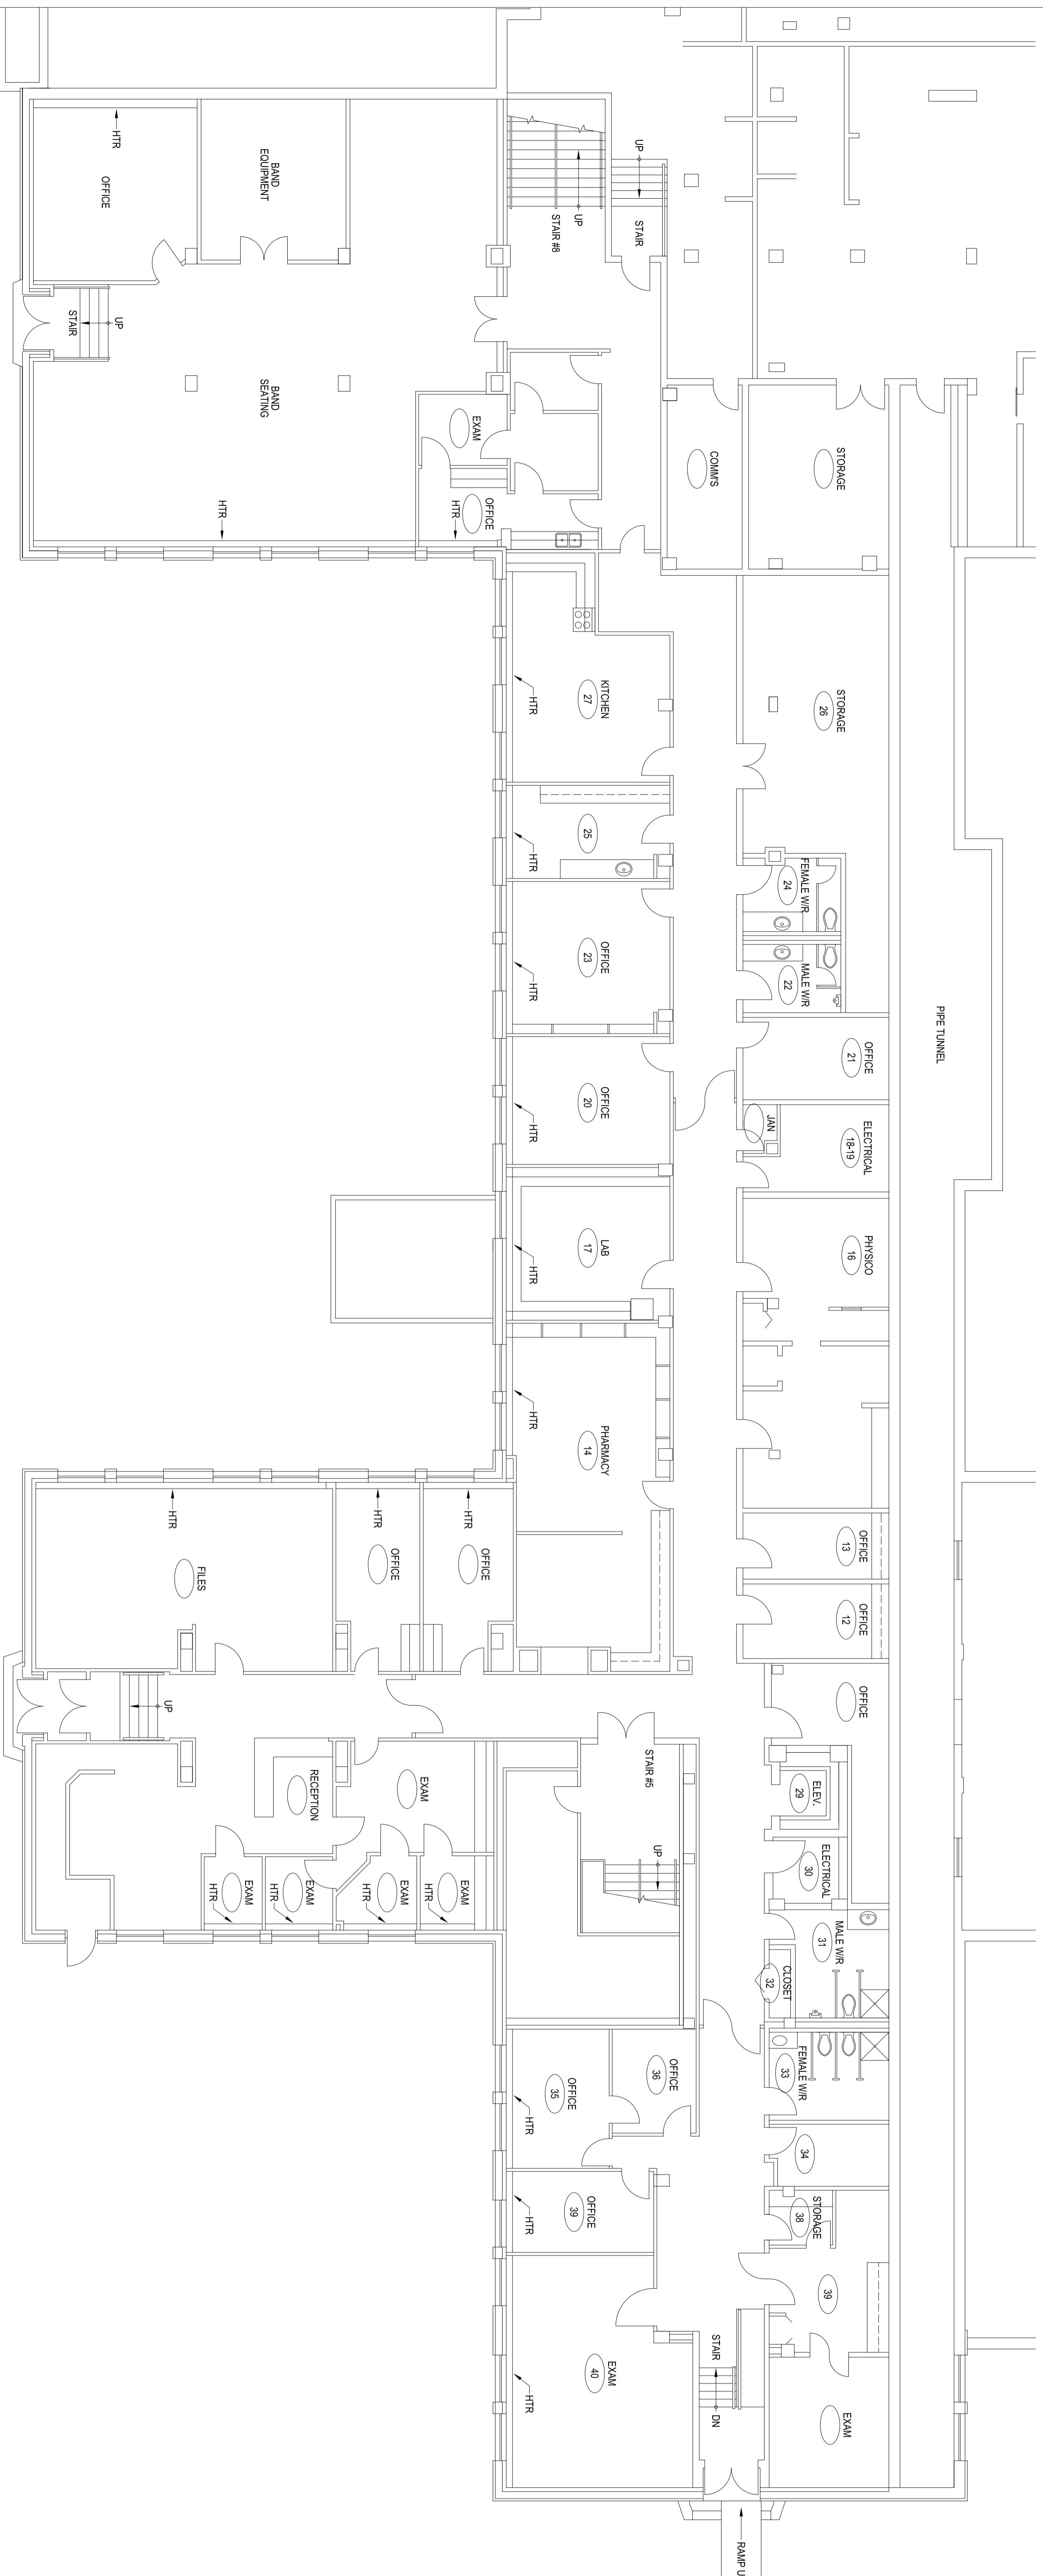

NO.	DATE	REVISION	APPR.

SCALE | ÉCHELLE
1:200

LOCATION | EMPLACEMENT
CFB SHEARWATER
HALIFAX
NOVA SCOTIA

PROJECT | PROJET
SH100
BASEMENT FLOOR PLAN

TRADE | MÉTIER
SUBJECT | SUJET

DATE

PRODUCTION
DESIGNED | ÉTUDE
DRAWN | DESSINÉ
CHECKED | VÉRIFIÉ
COORDINATION

REVIEWED | REVU
DES. O. / AGENT CONC.
PROJ. MGR. / GÉST. PROJ.
DES. MGR. / GÉST. CONC.
FIRE / INCENDIE

PF NUMBER | NO. DP
XXXXXXXXX
X-XX-XXXXX-X-
DWG. NO. | NO. DESSIN
XXXXXXXXX

