



1 WEST
BE1.0 1:200


5 WEST ELEVATION
@GRIDLINE E
BE1.0 1:200

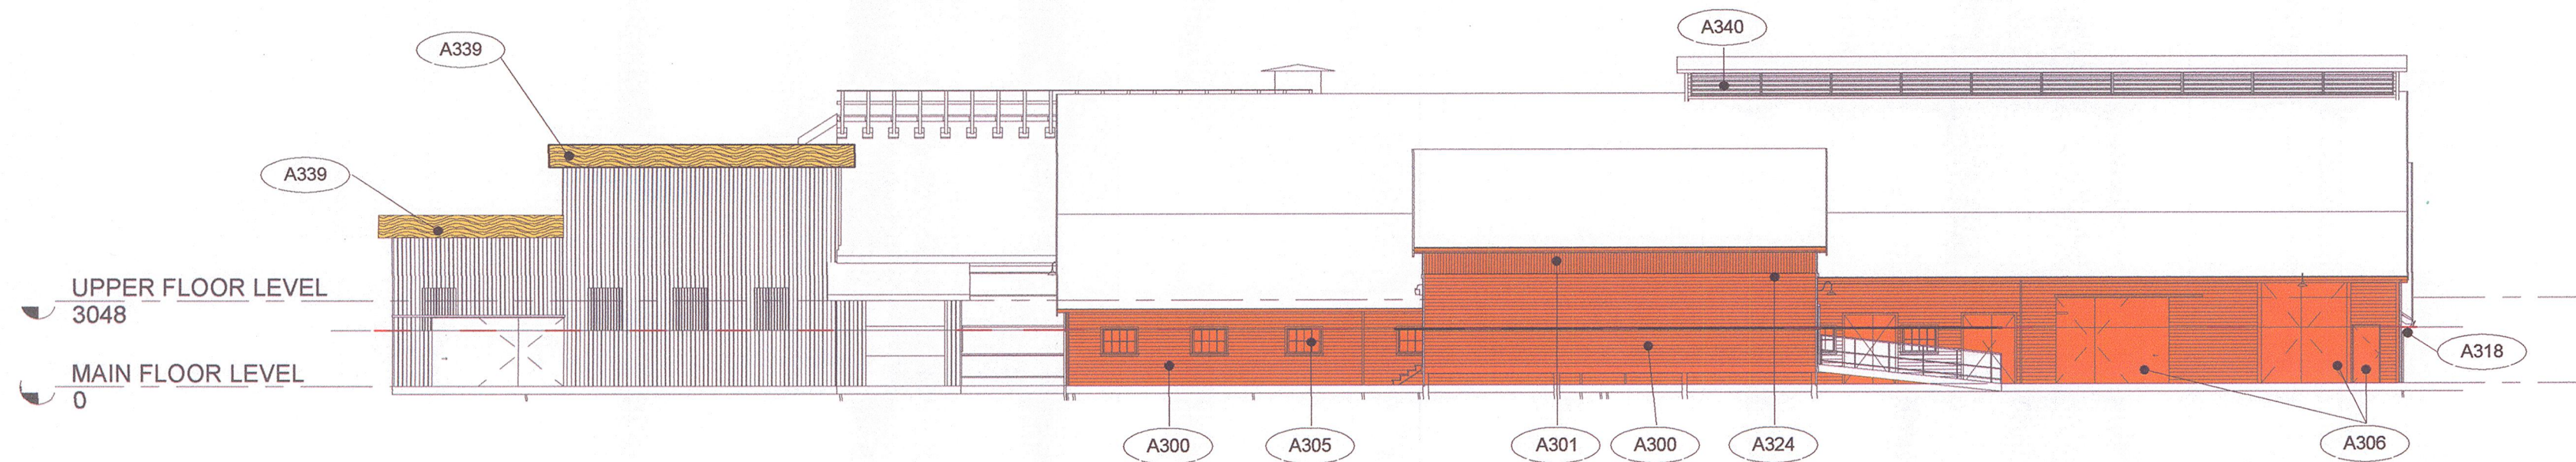

2 NORTH
BE1.0 1:200

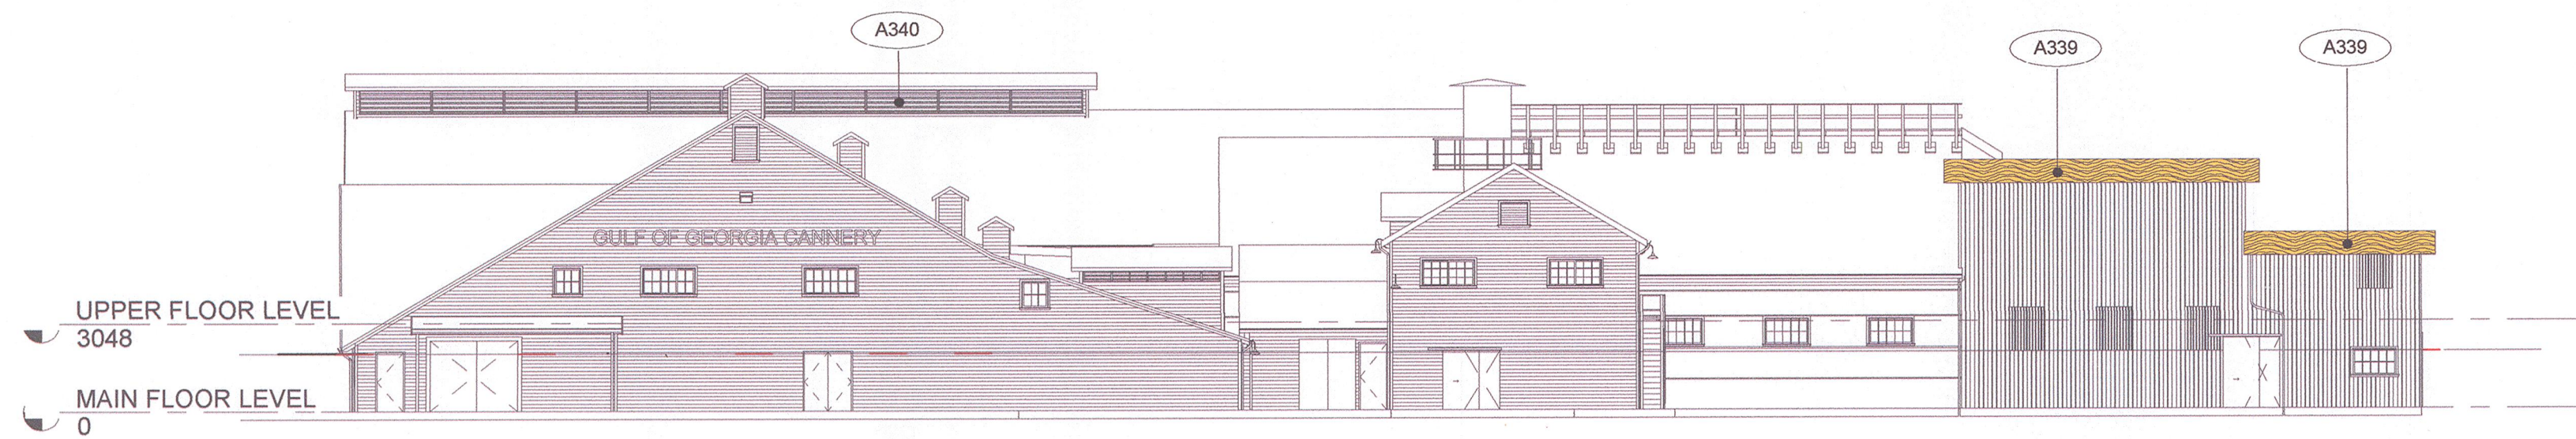

3 SOUTH
BE1.0 1:200

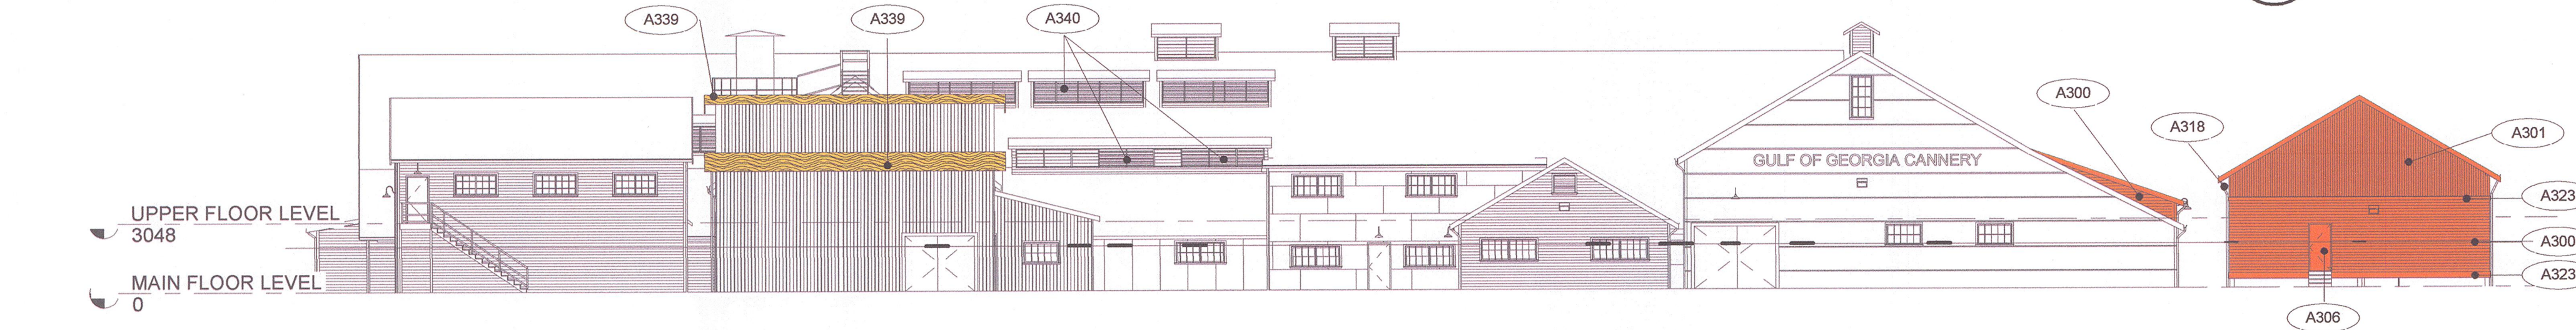

4 EAST
BE1.0 1:200

LEGEND:

- REPAIR EXTENT OF REPAIR SEE BE1.0 SUMMARY OF REPAIR FOR REFERENCE
- WOOD FASCIA REPLACEMENT



PHOTOGRAPH OF NORTH WEST
CORNER OF BOILER HOUSE
N.T.S.



PHOTOGRAPH OF EAST ELEVATION
OF OLD DRUM STOR.
N.T.S.



PHOTOGRAPH OF GALVANIZED
STEEL FENCE OF OLD DRUM STOR.
N.T.S.

KEYNOTES

NUMBER	DESCRIPTION
A300	EXISTING PAINTED HORIZONTAL FIR SIDING. REMOVE EXISTING FINISH, PATCH WOOD AND SAND WHERE REQUIRED AND RE-PAINT. WHERE EXISTING SUBSTRATE IS NOT ACCEPTABLE FOR REPAINTING, INSTALL NEW DOUGLAS FIR SIDING, NO 2 OR BETTER OF MATCHING PROFILE AND PAINTED.
A301	EXISTING PAINTED VERTICAL FIR SIDING. REMOVE EXISTING FINISH, PATCH WOOD AND SAND WHERE REQUIRED AND RE-PAINT.
A305	EXISTING PAINTED WOOD FRAME WINDOWS. SASH - TEMPORARILY REMOVE FROM FRAME, REMOVE EXISTING PAINT AND PUTTY, PATCH WOOD AND SAND WHERE REQUIRED, RE-PUTTY AND REPAINT. FRAME - REMOVE EXISTING FINISH, PATCH WOOD AND SAND WHERE REQUIRED AND RE-PAINT.
A306	EXISTING PAINTED WOOD FRAME DOOR. REMOVE EXISTING FINISH, PATCH WOOD AND SAND WHERE REQUIRED AND RE-PAINT.
A309	EXISTING PAINTED WOOD FASCIA. REMOVE EXISTING FINISH, PATCH WOOD AND SAND WHERE REQUIRED AND RE-PAINT.
A316	EXISTING PAINTED WOOD CORNER TRIM. REMOVE EXISTING FINISH, PATCH WOOD AND SAND WHERE REQUIRED AND RE-PAINT.
A318	EXISTING GALVANIZED STEEL RAIN WATER LEADER. TEMPORARILY REMOVE, RE-PAINT AND RE-INSTALL.
A323	EXISTING PAINTED TRIM BOARD. REMOVE EXISTING FINISH, PATCH WOOD AND SAND WHERE REQUIRED AND RE-PAINT.
A324	EXISTING METAL GUTTER. TEMPORARILY REMOVE, RE-PAINT AND RE-INSTALL.
A339	EXISTING PAINTED WOOD FASCIA. REMOVE EXISTING FASCIA, INSTALL NEW FASCIA PAINT.
A340	EXISTING PAINTED WOOD LOUVRES. TEMPORARILY REMOVE FROM FRAME, REMOVE FINISH, PATCH WOOD AND SAND WHERE REQUIRED, RE-PAINT AND RE-INSTALL.
A341	EXISTING WOOD GUTTER. CLEAN AND REMOVE EXISTING MEMBRANE. PATCH WHERE REQUIRED AND INSTALL NEW PMMA MEMBRANE.

4		
3		
2		
1	Issued for Tender (Rev 1)	2013/07/30
0	Issued for Tender	2013/06
Revision /	Description / Description	Date / Date

Client / cli - **PARKS CANADA
WESTERN REGION
STEVESTON, B.C. NATIONAL HISTORIC
SITE**

Project title / Titre du projet
**GULF OF GEORGIA CANNERY
BUILDING ENVELOPE REPAIR**

12138 Fourth Ave Richmond B.C.

Consultant Approval Box Only

Designed by / Concept par
FMB/AB

Drawn by / Dessiné par
JYZ/RW

PW030C, Project Manager / Administrateur de Projets TP030C
TOM DUNPHY

PW030C, Regional Manager, Architectural and Engineering Services /
Gestionnaire régionale, Services d'architectural et de génie, TP030C
PHILIP FUNG

Drawing title / Titre du dessin
ELEVATIONS

Project no. / no. du Projet
R.060702.001

Sheet / Feuille
BE2.0

Revision no. /
1