



1 EAST ELEVATION
BE1.0 1: 100 (@LEAD FOUNDRY AND WATCH SHED)

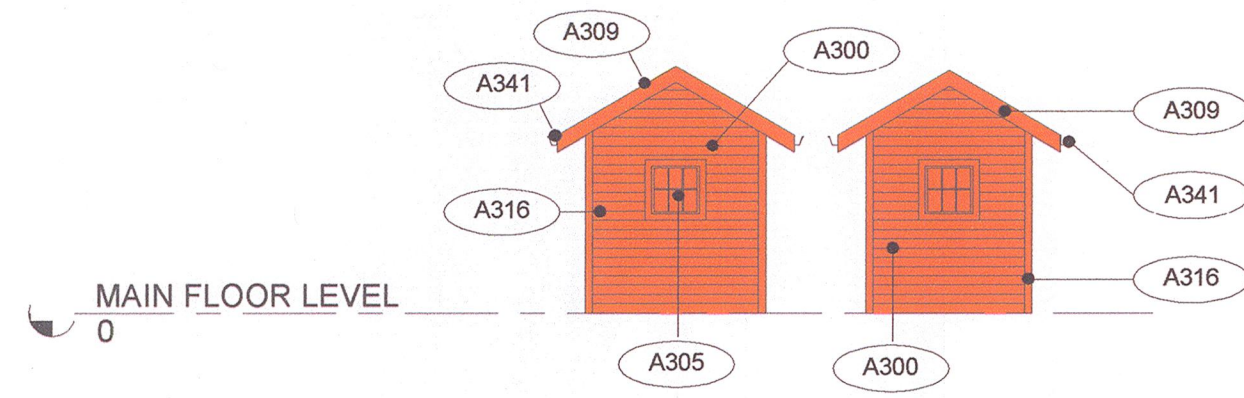


2 WEST ELEVATION
BE1.0 1: 100 (@LEAD FOUNDRY AND WATCH SHED)

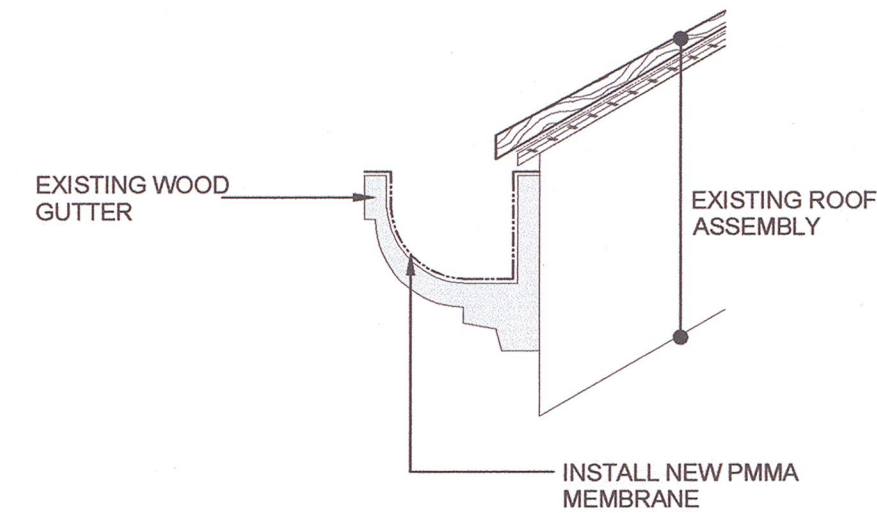


MEMBRANE @ WOOD GUTTER
N.T.S. (@LEAD FOUNDRY AND WATCH SHED)



3 NORTH ELEVATION
BE1.0 1: 100 (@LEAD FOUNDRY)

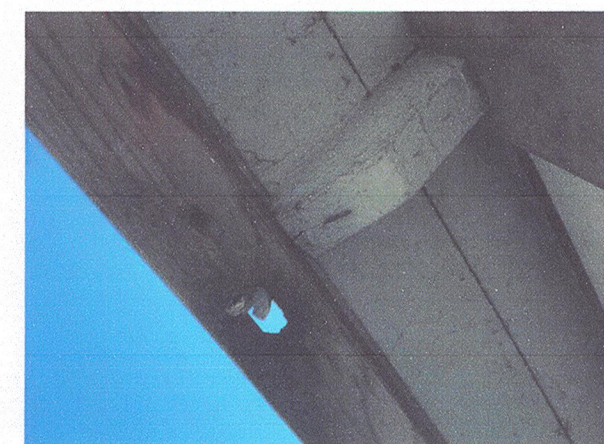


PHOTOGRAPH OF WOOD GUTTER @NORTH
WEST CORNER OF LEAD FOUNDRY
N.T.S.

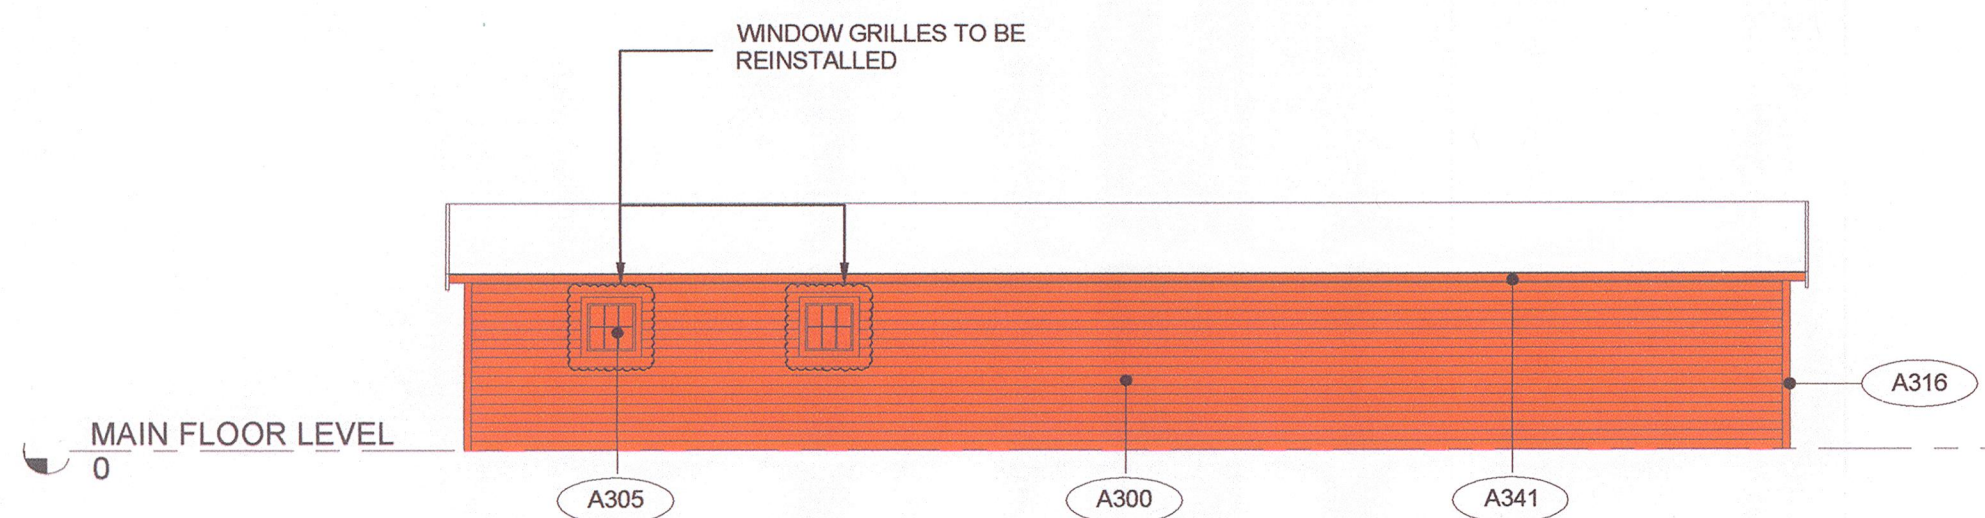

4 SOUTH ELEVATION
BE1.0 1: 100 (@LEAD FOUNDRY)



5 NORTH ELEVATION
BE1.0 1: 100 (@WATCH SHED)

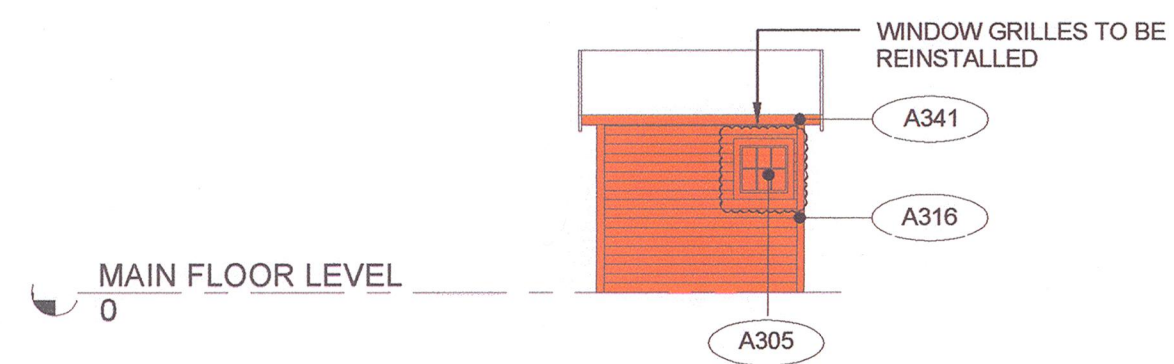


6 SOUTH ELEVATION
BE1.0 1: 100 (@WATCH SHED)

- LEGEND:
- DENOTES EXTENT OF REPAIR
SEE BE1.0 SUMMARY OF REPAIR FOR REFERENCE
 - DENOTES WOOD FASCIA REPLACEMENT



SHOP DRAWINGS: Prepare and submit to **Baldwing Continuum Architects Inc.** one electronic copy of all required shop drawings with supporting documents and two samples of materials where specified WITHOUT EXCEPTION. Shop drawings not reviewed and stamped by Contractor, verifying field measurements and compliance with contract documents will be REJECTED. Shop drawings to show construction details of all architectural elements; general arrangements, thicknesses, finishes, location of all services, typical and special installation conditions, material being supplied, and all connections, attachments, anchorages and locations of exposed fastenings as applicable. Shop drawings to incorporate applicable key plan, plans, elevations, sections, and details for all work submitted. No materials to be ordered and no work to be fabricated shall be undertaken until shop drawings and other related submittals been reviewed.

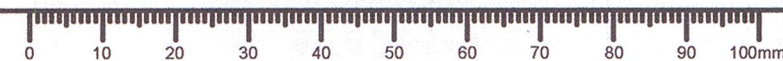

Public Works and
Government Services
Canada

Travaux publics et
Services gouvernementaux
Canada

REAL PROPERTY SERVICES
Pacific Region
SERVICES IMMOBILIERS
Région de Pacifique

300 - 7337 137 Street, Surrey, BC V3W 1A4
T: 604 594 4787
E: office@boldwing-continuum.com

#123 - 11121 Horseshoe Way
Richmond, BC V7A 5G7
T: (604) 277-7787
E: Pierre@busqueengineering.com

KEYNOTES		
NUMBER	DESCRIPTION	
A300	EXISTING PAINTED HORIZONTAL FIR SIDING. REMOVE EXISTING FINISH, PATCH WOOD AND SAND WHERE REQUIRED AND RE-PAINT. WHERE EXISTING SUBSTRATE IS NOT ACCEPTABLE FOR REPAINTING, INSTALL NEW DOUGLAS FIR SIDING, NO 2 OR BETTER OF MATCHING PROFILE AND PAINTED.	
A301	EXISTING PAINTED VERTICAL FIR SIDING. REMOVE EXISTING FINISH, PATCH WOOD AND SAND WHERE REQUIRED AND RE-PAINT.	
A305	EXISTING PAINTED WOOD FRAME WINDOWS. SASH - TEMPORARILY REMOVE FROM FRAME, REMOVE EXISTING PAINT AND PUTTY, PATCH WOOD AND SAND WHERE REQUIRED, RE-PUTTY AND REPAINT. FRAME - REMOVE EXISTING FINISH, PATCH WOOD AND SAND WHERE REQUIRED AND RE-PAINT.	
A306	EXISTING PAINTED WOOD FRAME DOOR. REMOVE EXISTING FINISH, PATCH WOOD AND SAND WHERE REQUIRED AND RE-PAINT.	
A309	EXISTING PAINTED WOOD FASCIA. REMOVE EXISTING FINISH, PATCH WOOD AND SAND WHERE REQUIRED AND RE-PAINT.	
A316	EXISTING PAINTED WOOD CORNER TRIM. REMOVE EXISTING FINISH, PATCH WOOD AND SAND WHERE REQUIRED AND REPAINT.	
A318	EXISTING GALVANIZED STEEL RAIN WATER LEADER. TEMPORARILY REMOVE, RE-PAINT AND RE-INSTALL.	
A323	EXISTING PAINTED TRIM BOARD. REMOVE EXISTING FINISH, PATCH WOOD AND SAND WHERE REQUIRED AND REPAINT.	
A324	EXISTING METAL GUTTER. TEMPORARILY REMOVE, RE-PAINT AND RE-INSTALL.	
A339	EXISTING PAINTED WOOD FASCIA. REMOVE EXISTING FASCIA, INSTALL NEW FASCIA PAINT.	
A340	EXISTING PAINTED WOOD LOUVRES. TEMPORARILY REMOVE FROM FRAME, REMOVE FINISH, PATCH WOOD AND SAND WHERE REQUIRED, RE-PAINT AND REINSTALL.	
A341	EXISTING WOOD GUTTER. CLEAN AND REMOVE EXISTING MEMBRANE, PATCH WHERE REQUIRED AND INSTALL NEW PMMA MEMBRANE	

4		
3		
2		
1	Issued for Tender (Rev 1)	2013/07/30
0	Issued for Tender	2013/06
Revision / Revision	Description / Description	Date / Date

Client / cliPARKS CANADA
WESTERN REGION
STEVESTON, B.C. NATIONAL HISTORIC SITE

Project title / Titre du projetGULF OF GEORGIA CANNERY
BUILDING ENVELOPE REPAIR
12138 Fourth Ave Richmond B.C.

Consultant Approval Box Only

Designed by / Concept par
PMB/AB

Drawn by / Dessiné par
JYZ/RW

PWGSC, Project Manager / Administrateur de Projets TPSGC
TOM DUNPHY
PWGSC, Regional Manager, Architectural and Engineering Services /
Gestionnaire régionale, Services d'architecture et de génie, TPSGC
PHILIP FUNG

Drawing title / Titre du dessin
ELEVATIONS

Project no. / no. du Projet
R.060702.001

Sheet / Feuille
BE.2.2

Revision no. /
La