


FLOOR PLAN


SCALE: 1:50  
0m 1m 2m 3m 4m 5m

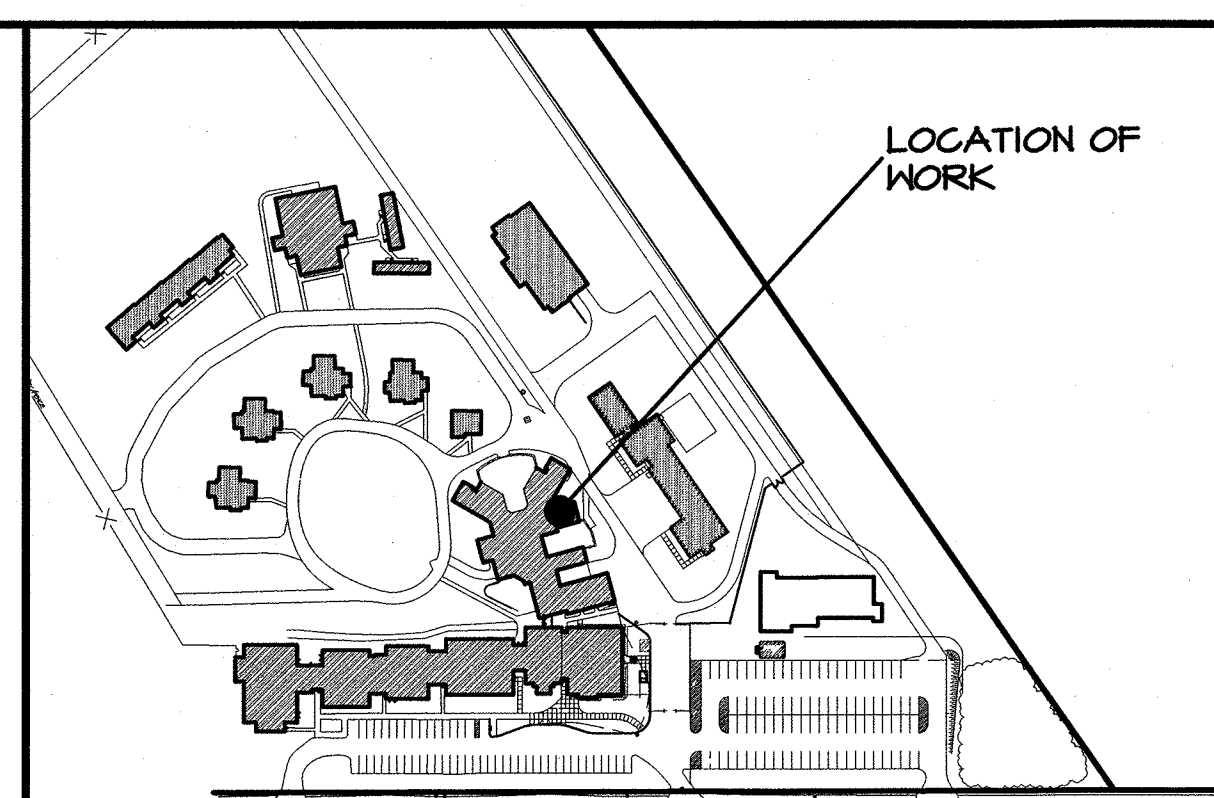

LOCATION PLAN

- REMOVE EXISTING DOORS AND HARDWARE AS NOTED ON PLANS. CLEAN AND PREPARE DOOR FRAME FOR NEW DOOR AND HARDWARE. DISCARD OF DOORS AND HARDWARE THAT ARE NOT RE-USED.
- SUPPLY AND INSTALL NEW HINGES TO FIT EXISTING FRAME CUT OUT LOCATIONS. MAKE ALL NECESSARY ADJUSTMENT TO ENSURE THAT NEW DOOR FUNCTIONS AS INTENDED. TEST AND COMMISSION WITH CSC AND PWGSC DEPARTMENTAL REPRESENTATIVES.
- PROTECT FLOOR AND ADJACENT WALLS DURING CONSTRUCTION. ALL DAMAGES TO EXISTING BUILDING SHALL BE REPAIRED BY THE GENERAL CONTRACTOR. TOUCH UP TO MATCH EXISTING FINISHES.
- DISCONNECT AND RECONNECT DOOR POSITION SWITCH AS REQUIRED. CONDUCT TEST TO ENSURE THE SWITCH FUNCTIONS PROPERLY. COORDINATE WITH DEPARTMENTAL REPRESENTATIVE AND WITH INSTITUTIONS SECURITY. FOLLOW CANADIAN ELECTRICAL CODE AND LOCK OUT PROCEDURES AS INDICATED IN SPECIFICATION.


CONSTRUCTION NOTES

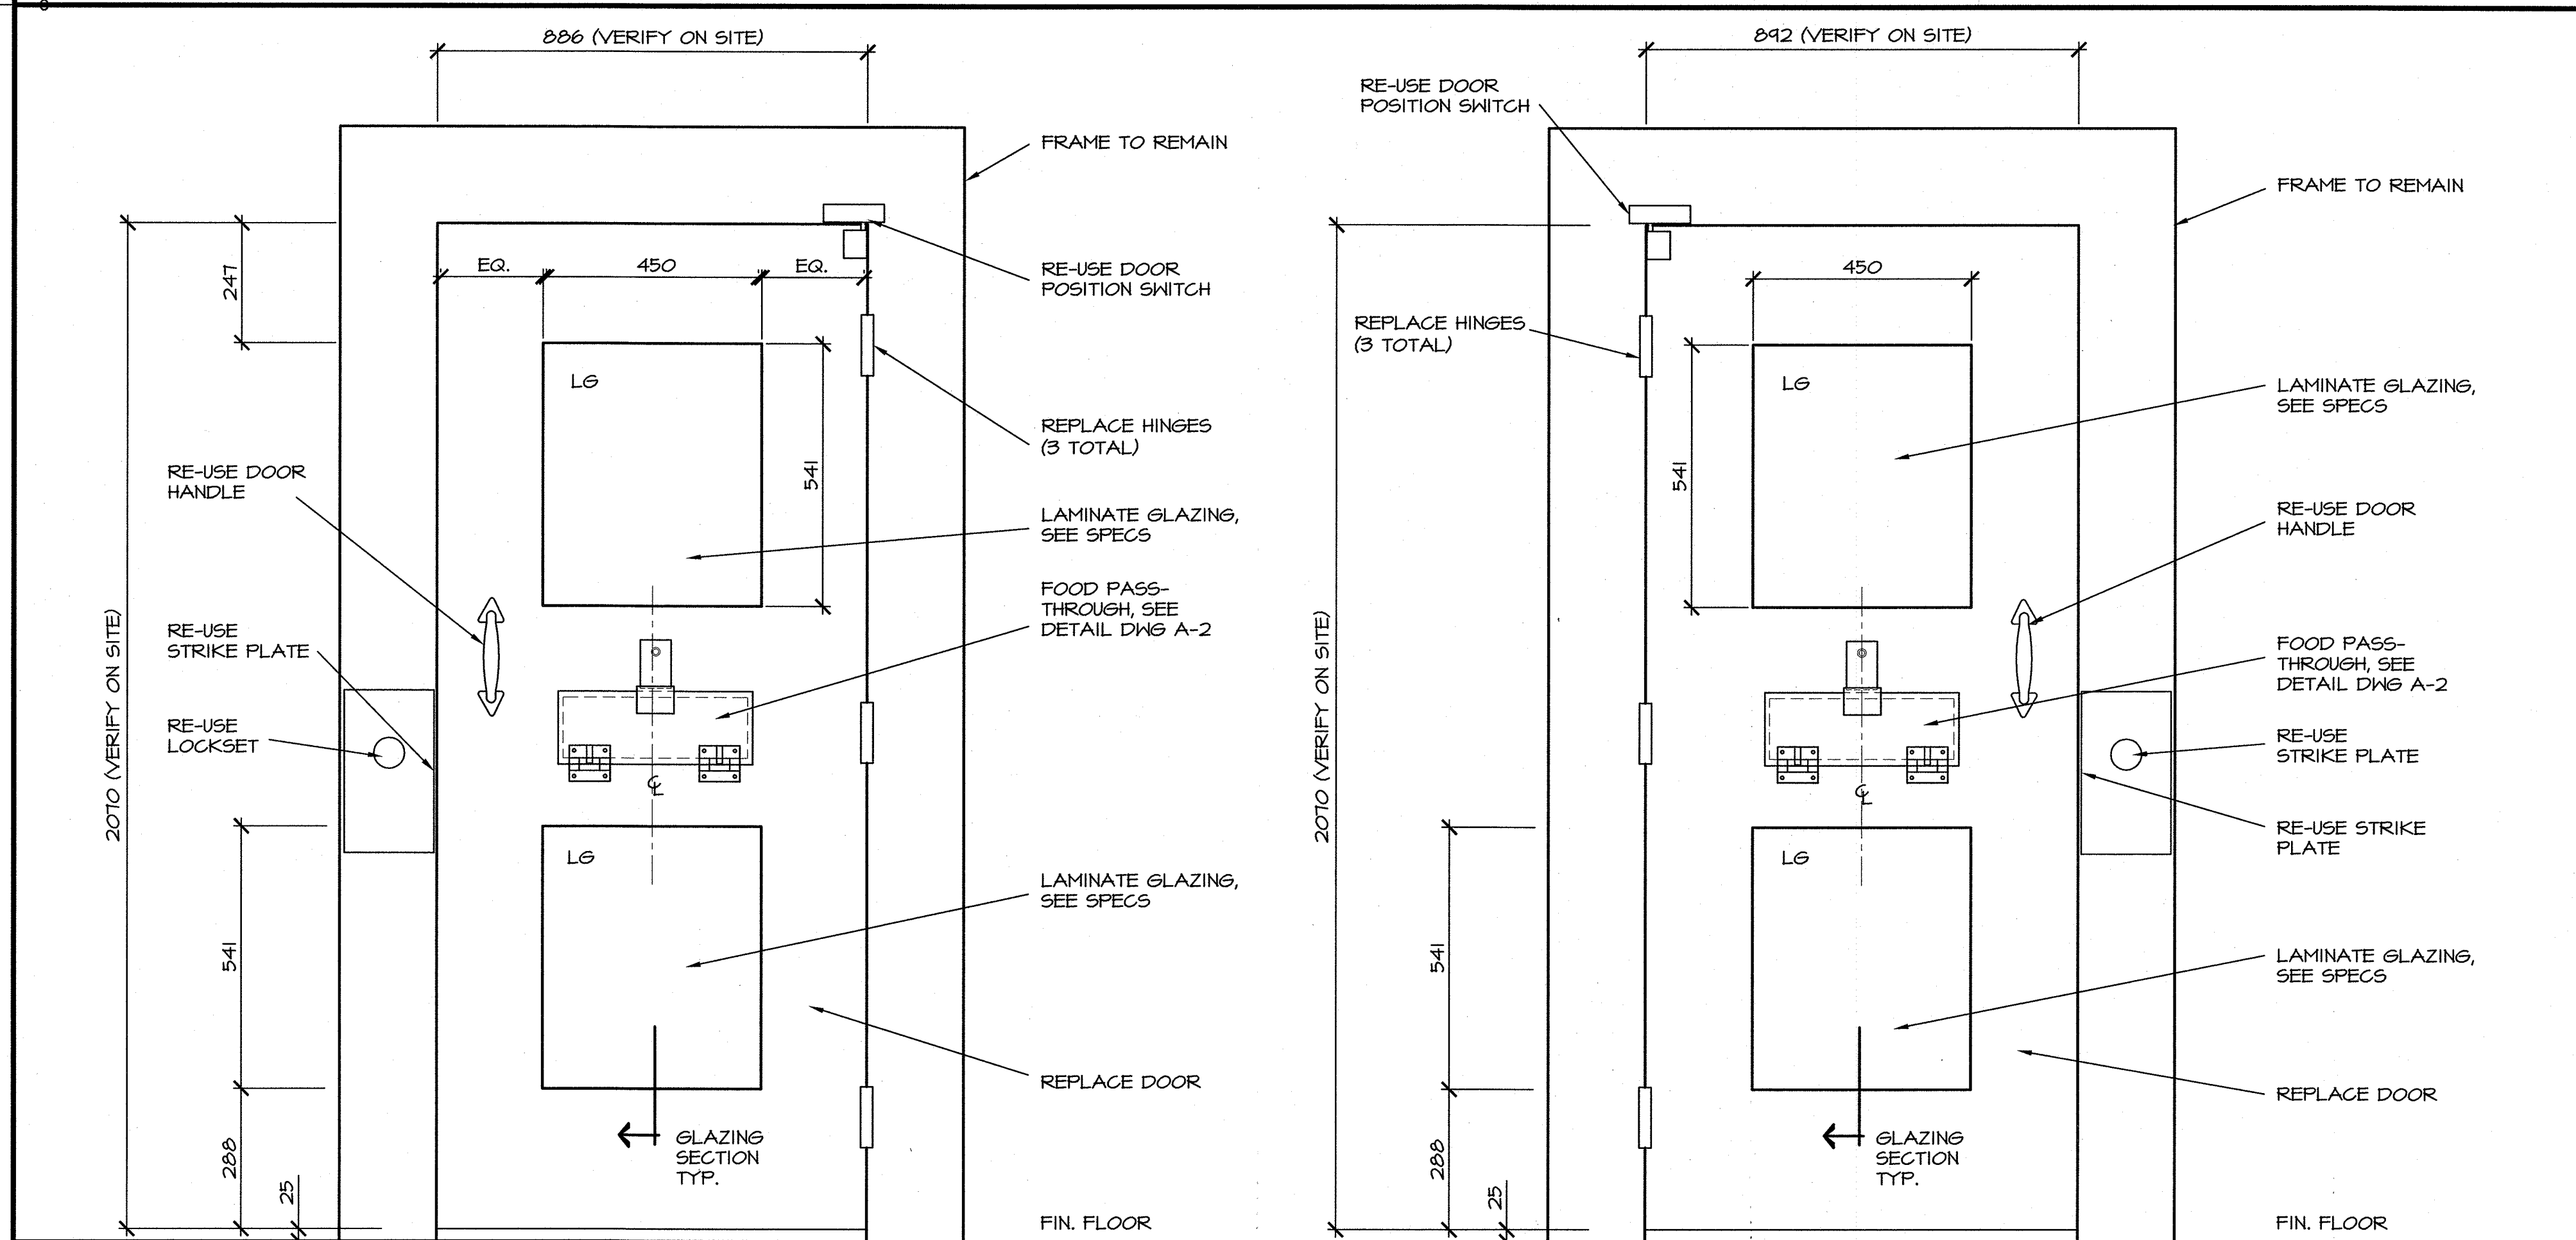


ELEVATION @ DOOR D-156

ELEVATION @ DOOR D-157

SCALE : 1:10  
0mm 100 200 300 400 500 600 700 800 900 1000mm

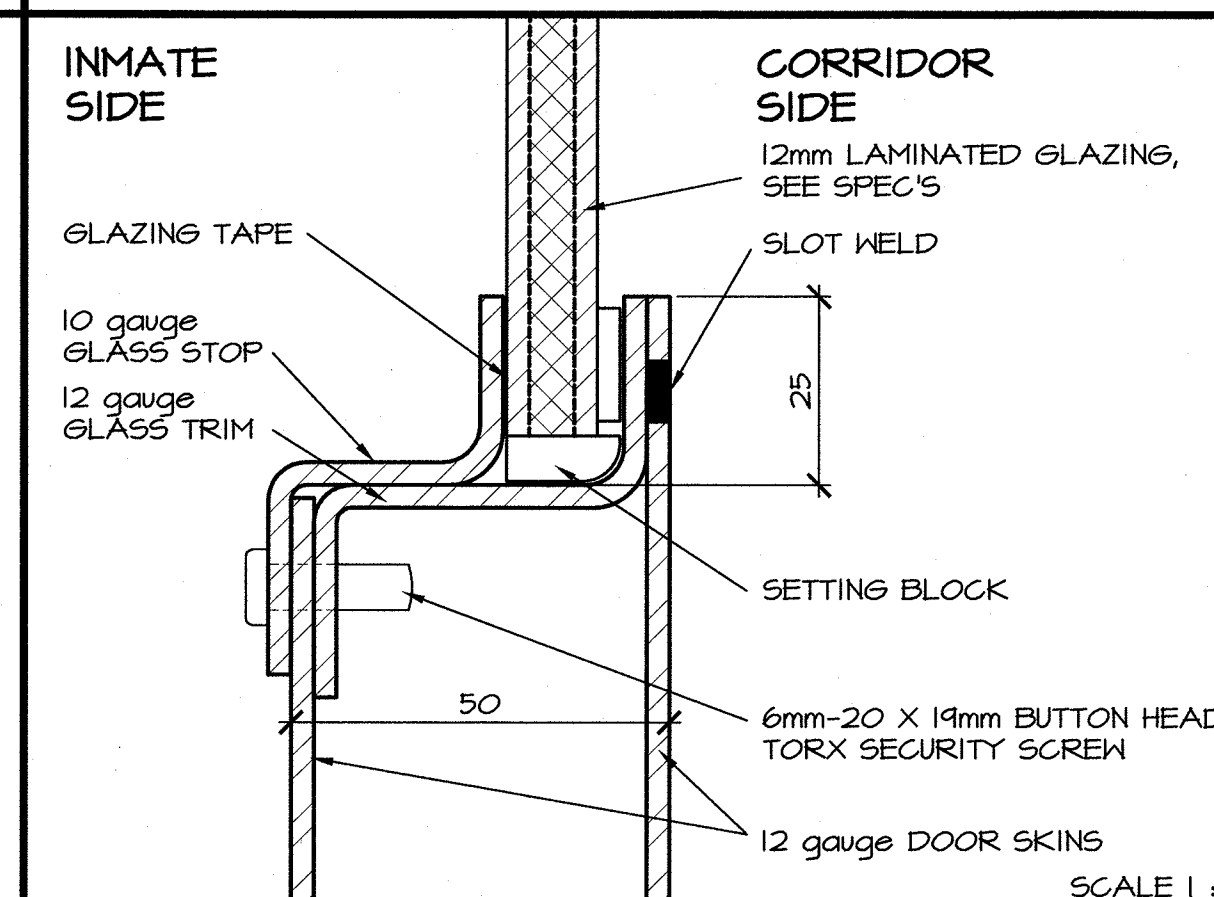

GLAZING SECTION

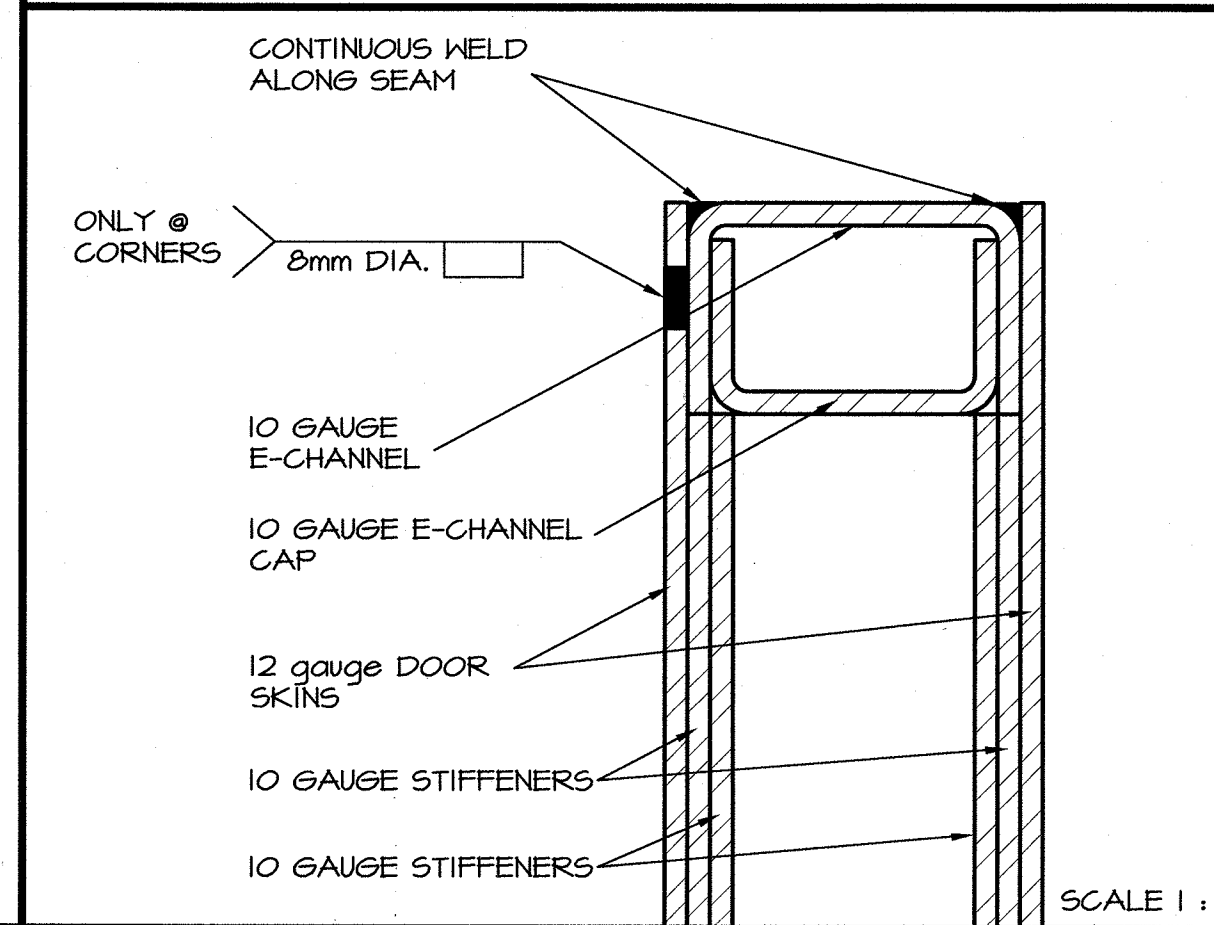

DETAIL OF TOP & BOTTOM OF DOOR

0	ISSUED FOR TENDER	OCT 2013
revisions		date

project  
**OBSERVATION DOOR REPLACEMENT, SECURE UNIT DOOR D-156 & D-157**  
NOVA INSTITUTION FOR WOMEN  
TRURO, NS

drawing  
**PLAN, DOOR ELEVATION DETAILS & NOTES**  
dessin

designed PWGSC congru  
date MAY 2013  
drawn M.DEGRACE dessiné  
date AUGUST 19, 2013  
approved approuvé  
date  
Tender 13.11.09  
PWGSC Project Manager Administrateur de projets APSC  
project number no. du projet  
**R.061825.001**

drawing no. A-1  
no. du dessin