

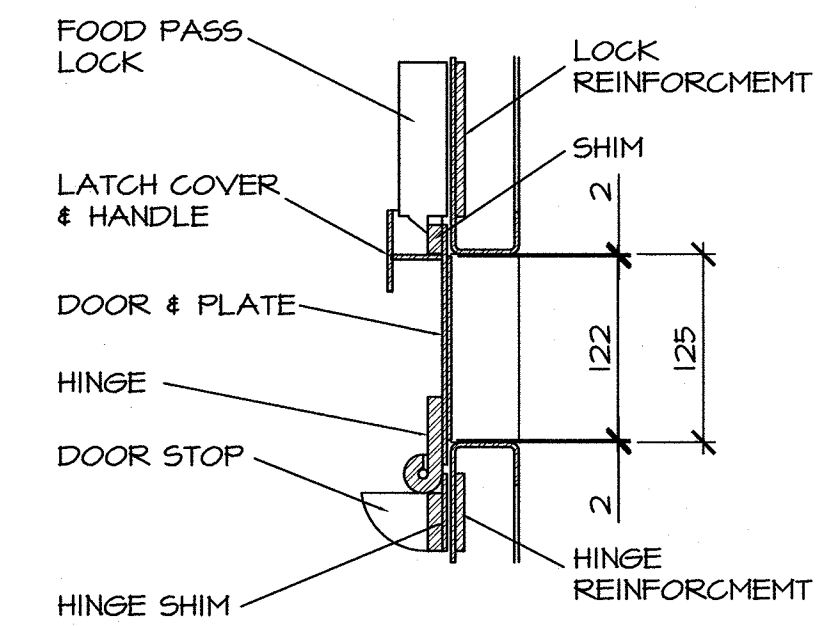


LEGEND			
ITEM	QTY	PART NUMBER	GUAGE
1	1	RF FOOD PASS LOCK	10
2	2	RF FOOD PASS HINGE	10
3	1	P-channel-HINGE	10
4	1	P-channel-STRIKE	10
5	2	E-channel	10
6	1	FOOD PASS DOOR	10
7	1	FOOD PASS DOOR PLATE	14
8	4	SSI-V-TOP	10
9	4	SSI-H-TOP	10
10	2	ST-V-TOP-short	10
11	4	ST-H-TOP	10
12	1	E-channel-H	10
13	2	E-channel-V	10
14	1	E-channel-H-BTM	10
15	2	P-CHANNEL_CAP	10
16	2	E-channel_CAP (NOT SHOWN)	10
17	2	STIFFENER	10
18	2	STIFFENER	10
19	32	TIE-IN	10

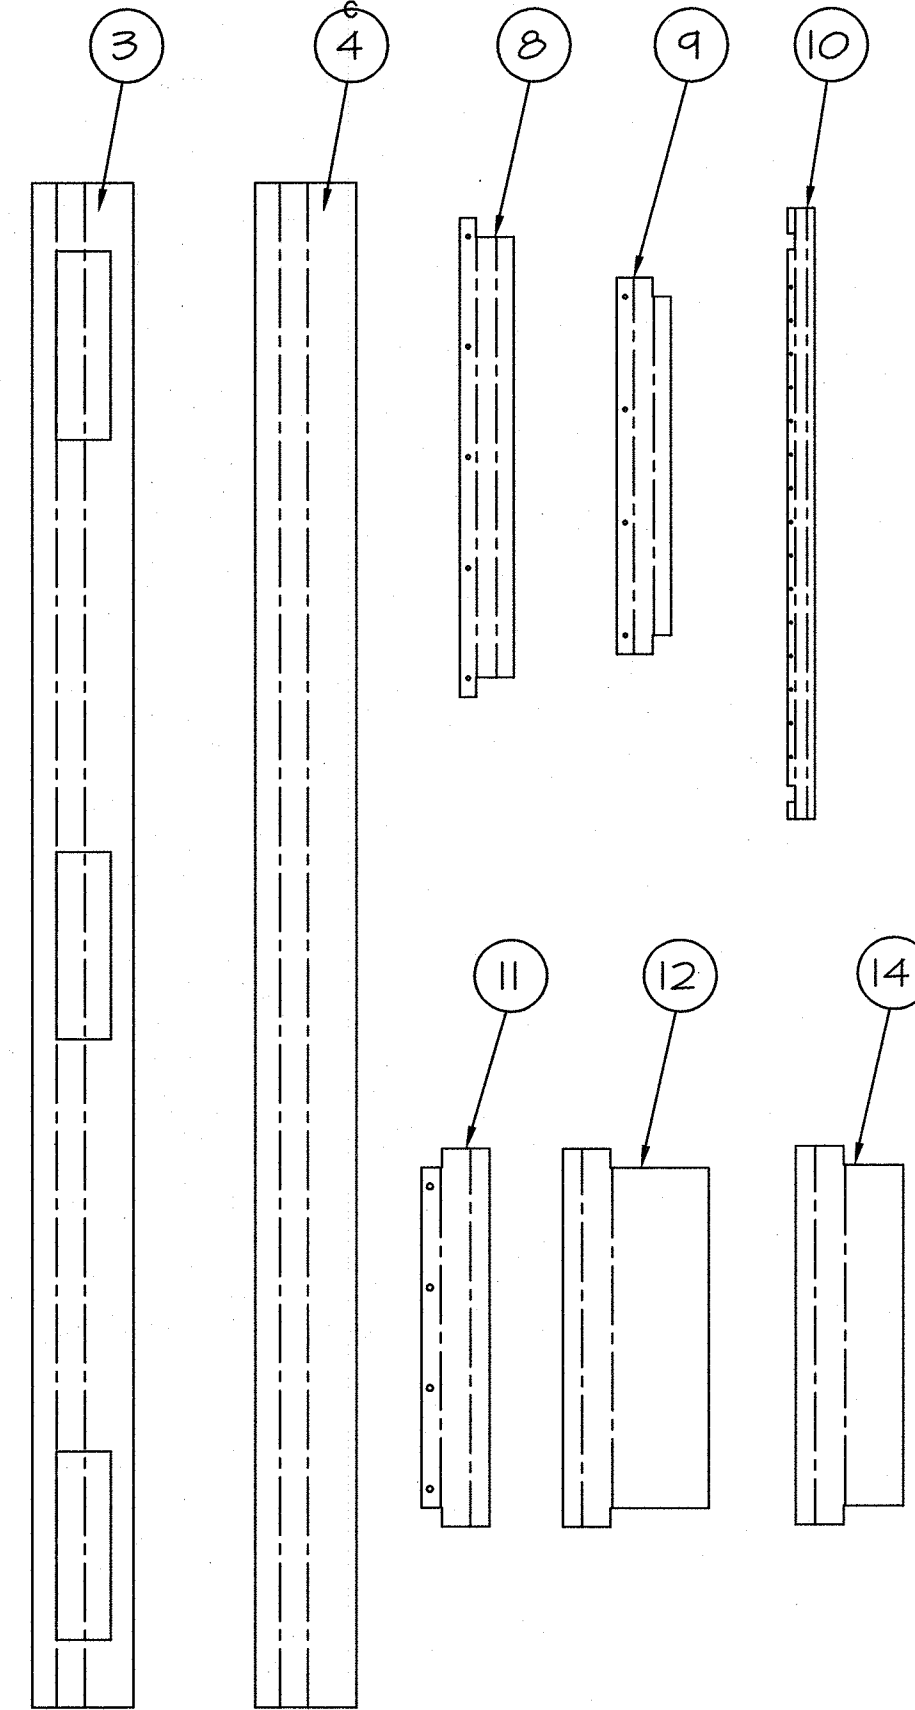

SECTION

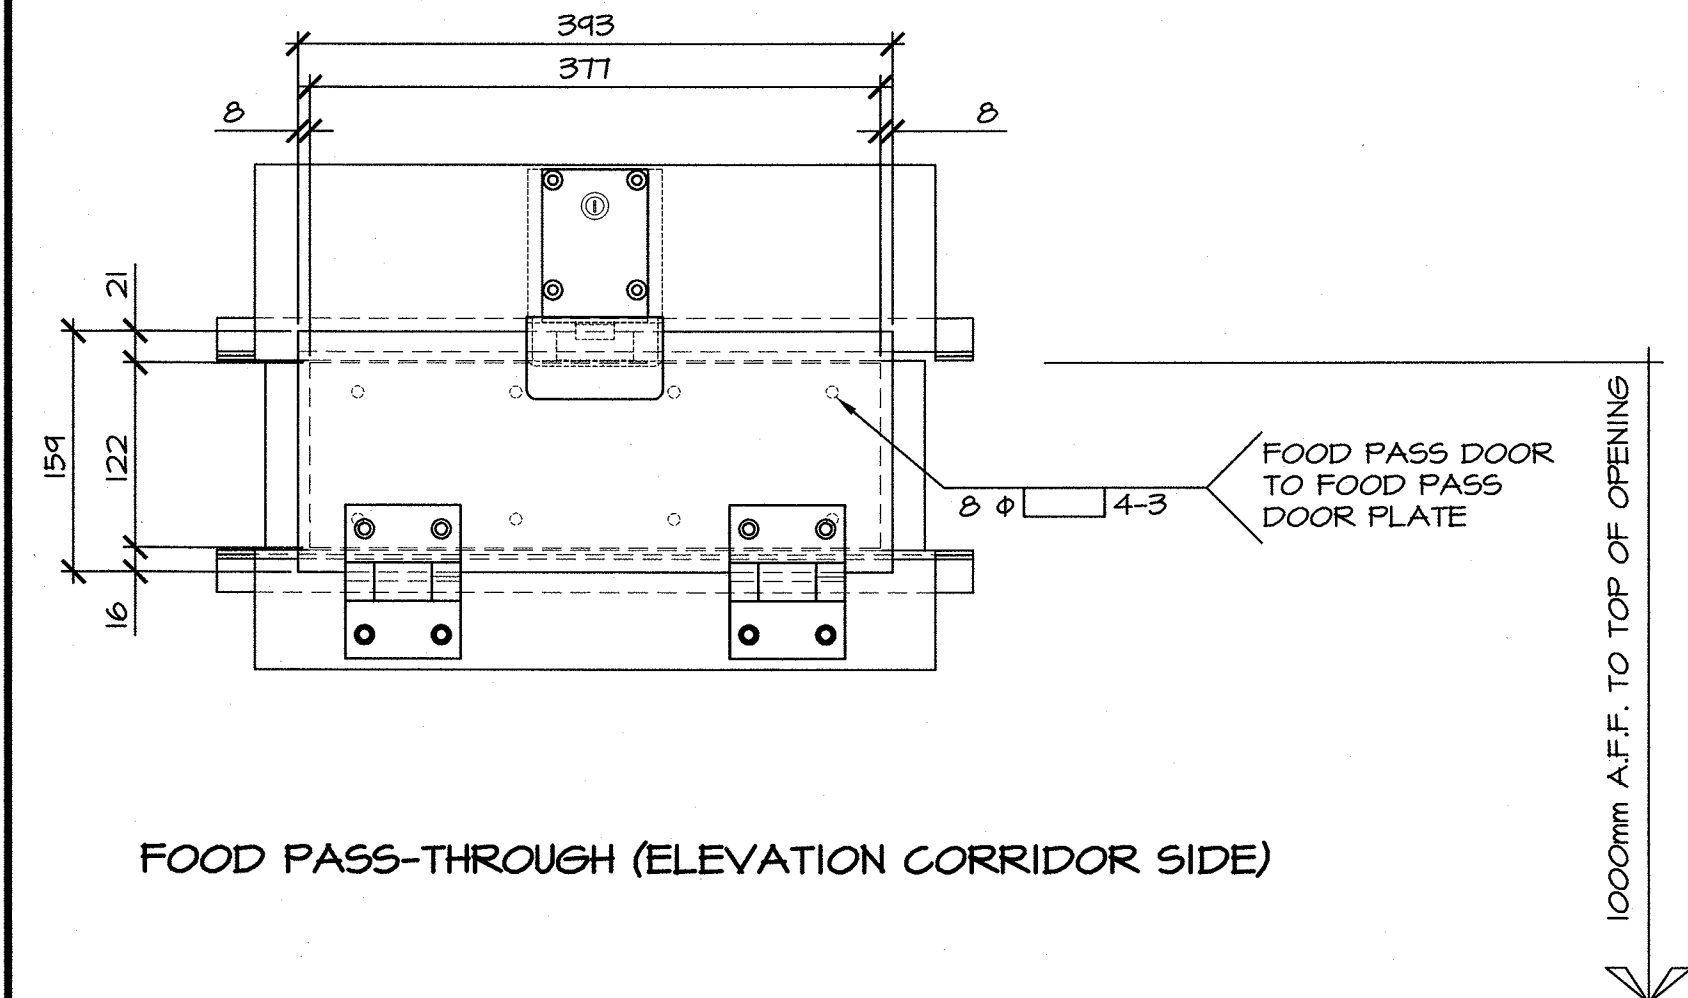


FOOD PASS-THROUGH (ELEVATION CORRIDOR SIDE)

DOOR FRAMING - (NO SKIN)

SCALE : 1:10
0mm 100 200 300 400 500 600 700 800 900 1000mm

PASS-THROUGH DETAIL


SCALE: 1:5
0mm 100mm 200mm 300mm 400mm 500mm

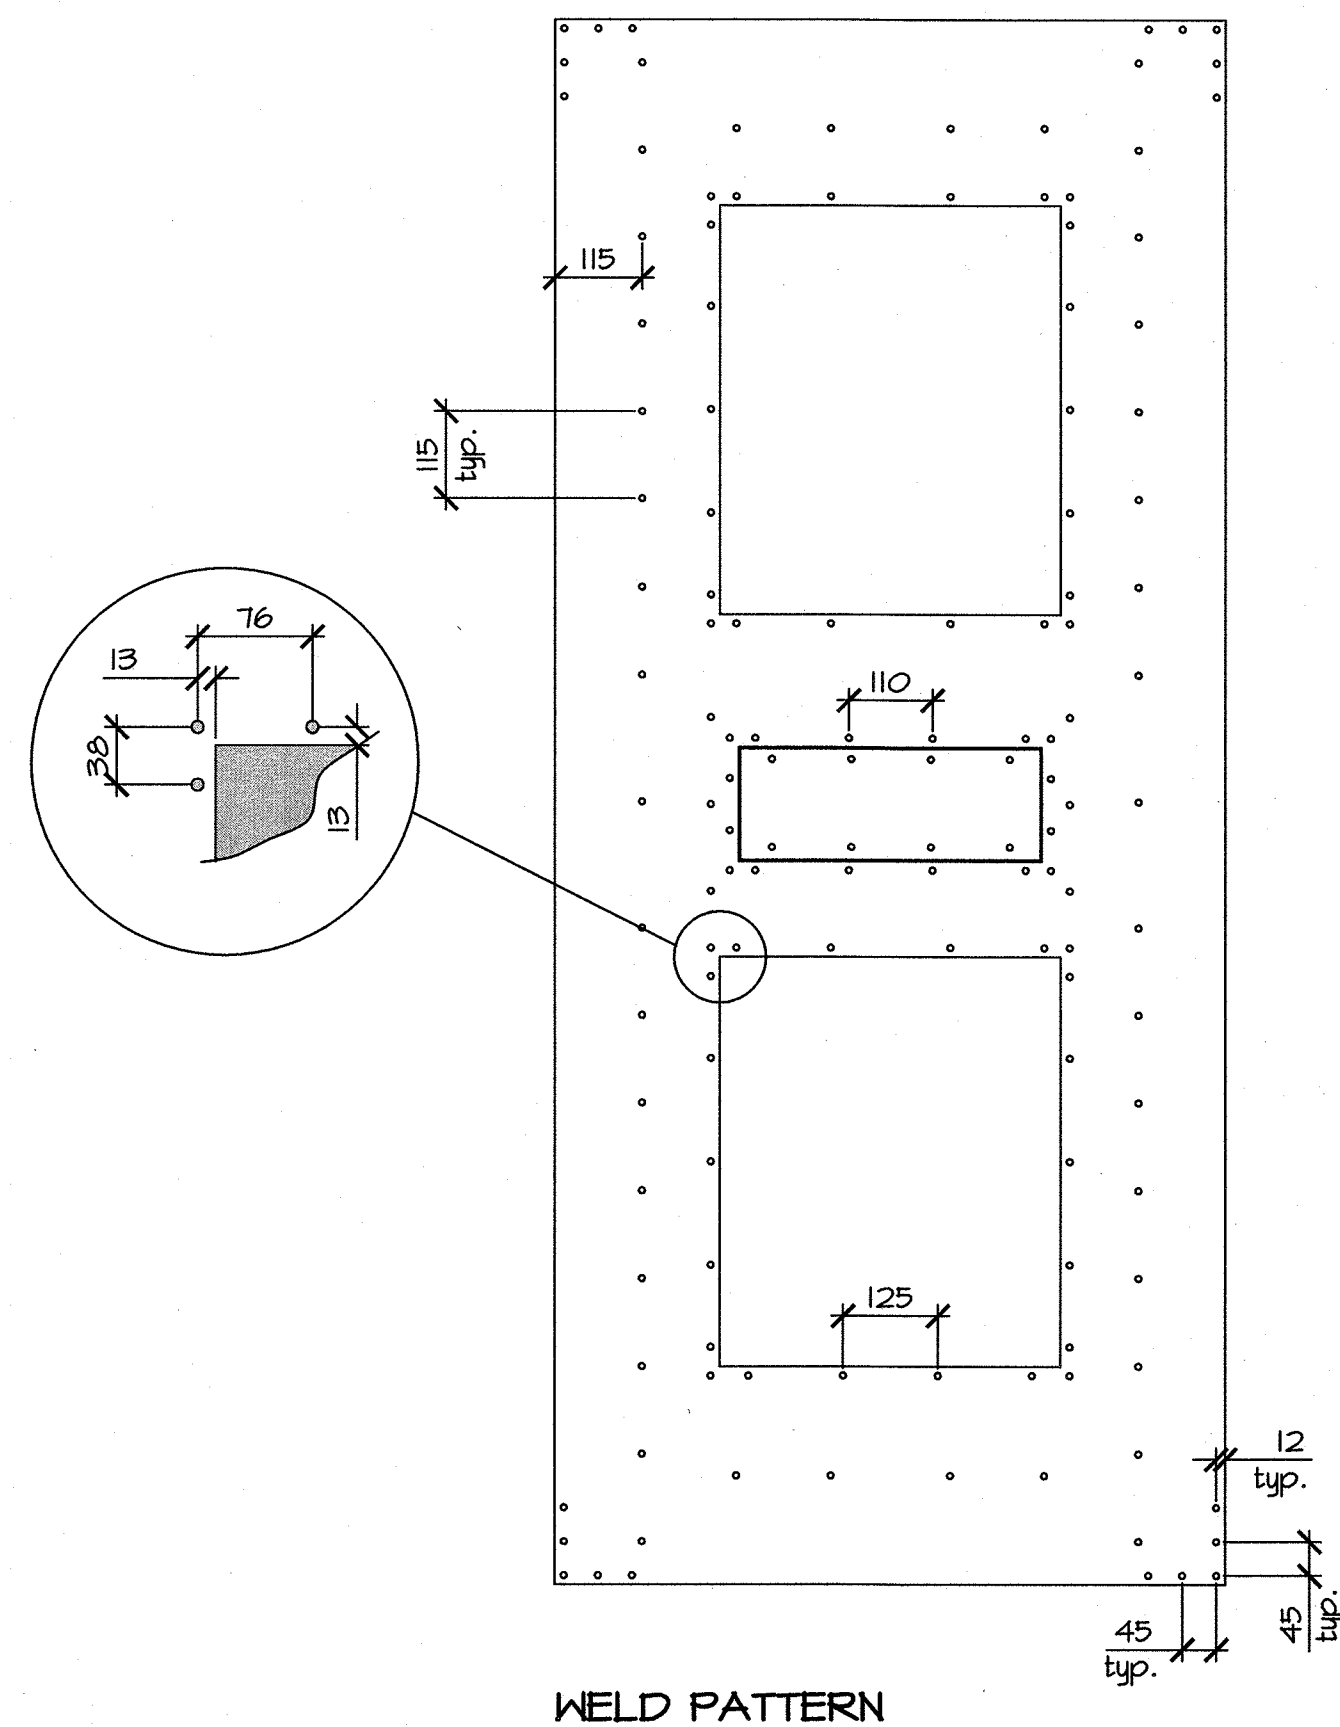


WELD PATTERN

DOOR SKIN - INMATE SIDE

SCALE : 1:10
0mm 100 200 300 400 500 600 700 800 900 1000mm

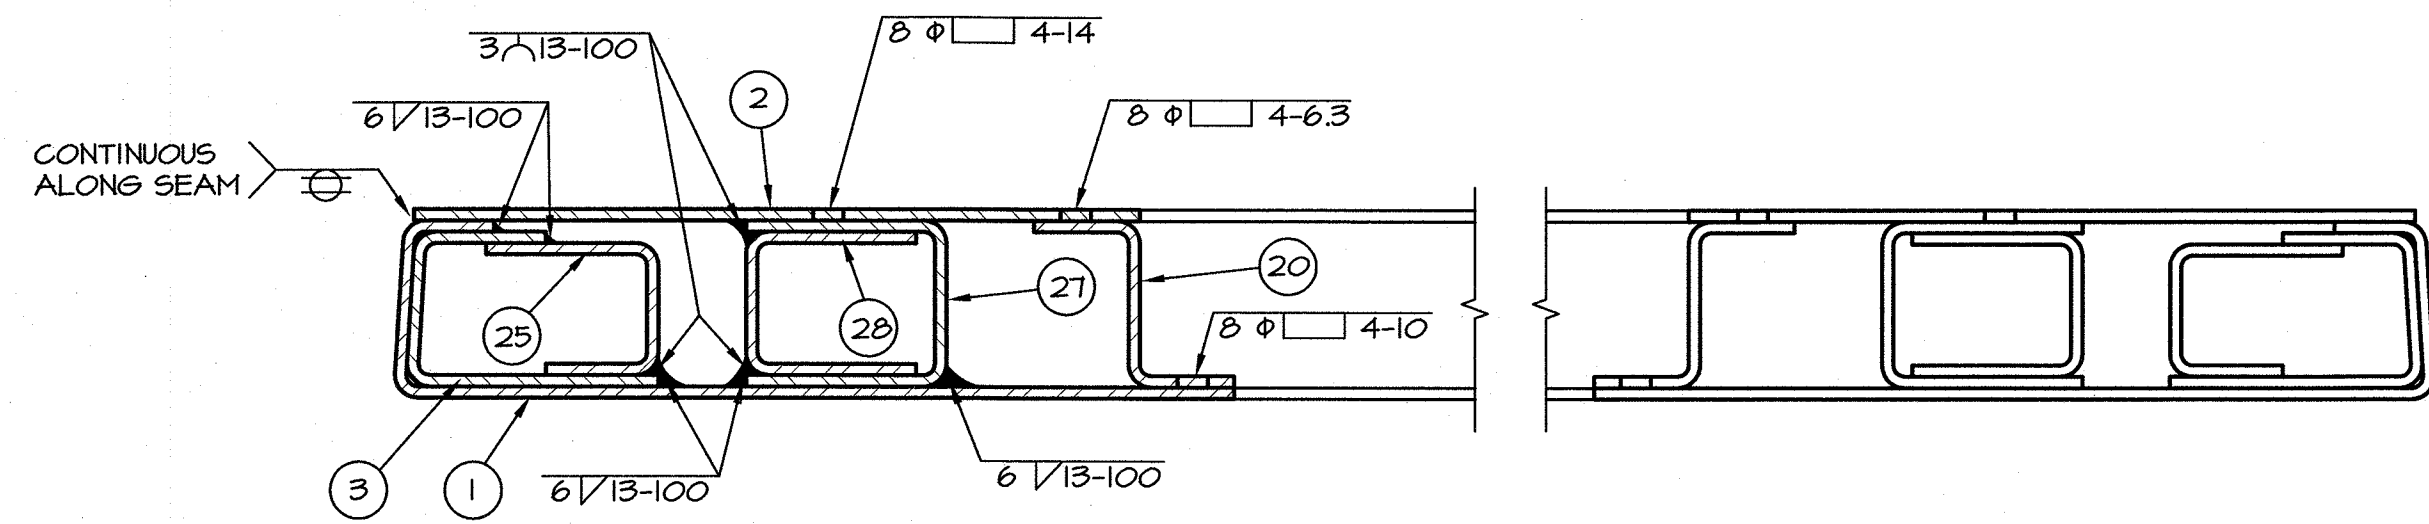

SECTION A-A

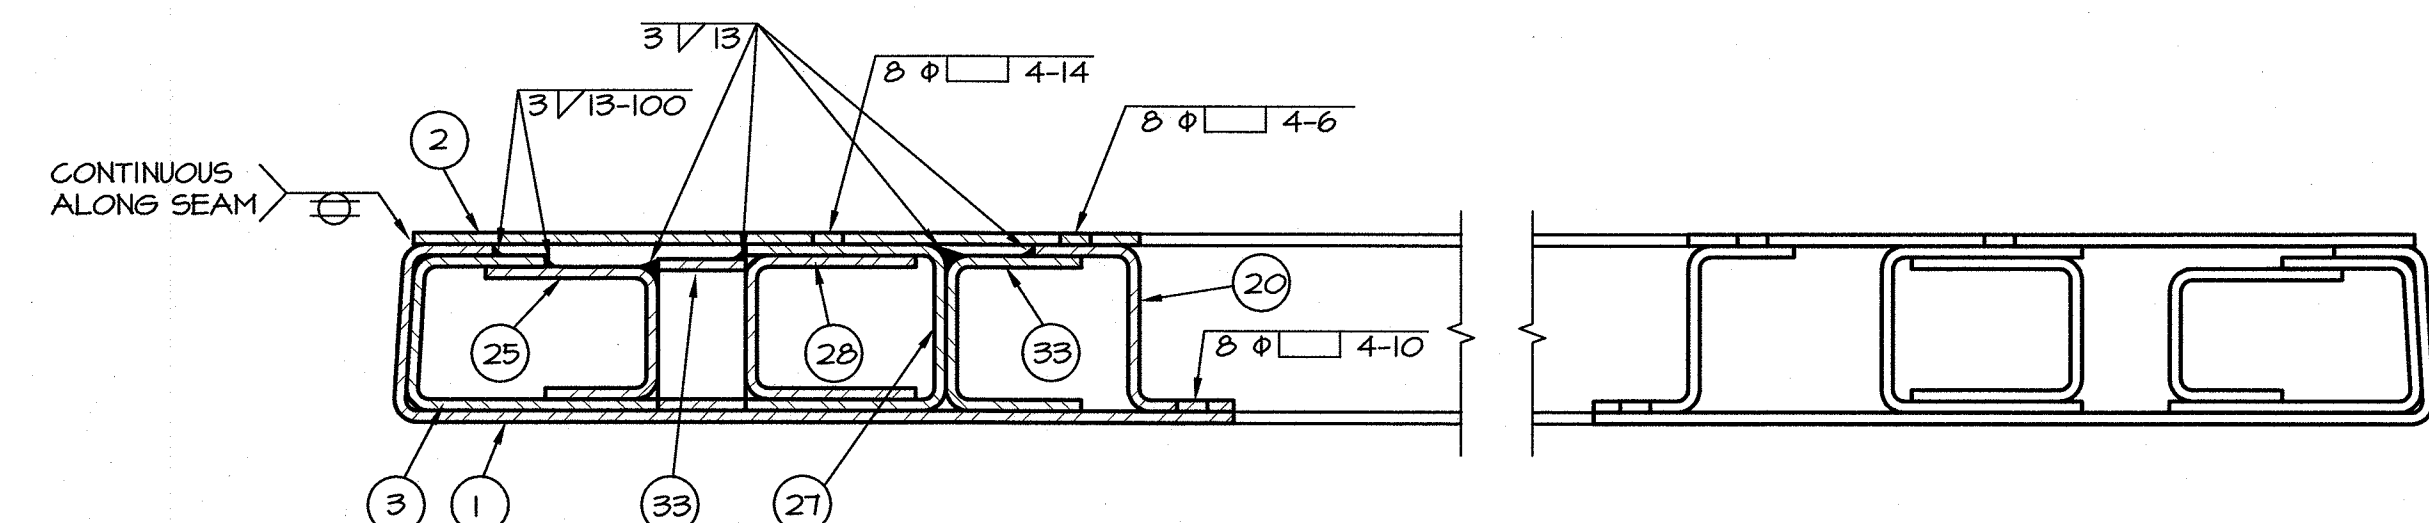

SECTION B-B

SECTIONS THROUGH DOOR

SCALE : 1:2
0mm 50mm 100mm 150mm 200mm 250mm

0	ISSUED FOR TENDER	OCT 2013
revisions		date

project projet
**OBSERVATION DOOR
REPLACEMENT, SECURE
UNIT DOOR D-156 & D-157
NOVA INSTITUTION FOR WOMEN
TRURO, NS**

drawing dessin
**DOOR FRAMING
PASS-THROUGH DETAIL
DOOR SKIN & SECTIONS**

designed PWGSC	conçu
date MAY 2013	
drawn M.DEGRACE	dessiné
date AUGUST 19, 2013	
approved	approuvé
date	
Tender	Soumission
PWGSC Project Manager	Administrateur de projets TPSGC
project number	no. du projet

R.061825.001

drawing no. no. du dessin

A-2