




Association of Professional Engineers & Geoscientists of Saskatchewan  
**CERTIFICATE OF AUTHORIZATION**  
HDA ENGINEERING LTD.  
Number 0281  
Permission to Consult held by:  
Discipline: Mechanical Signature: S. Dumas  
Mech. 6093

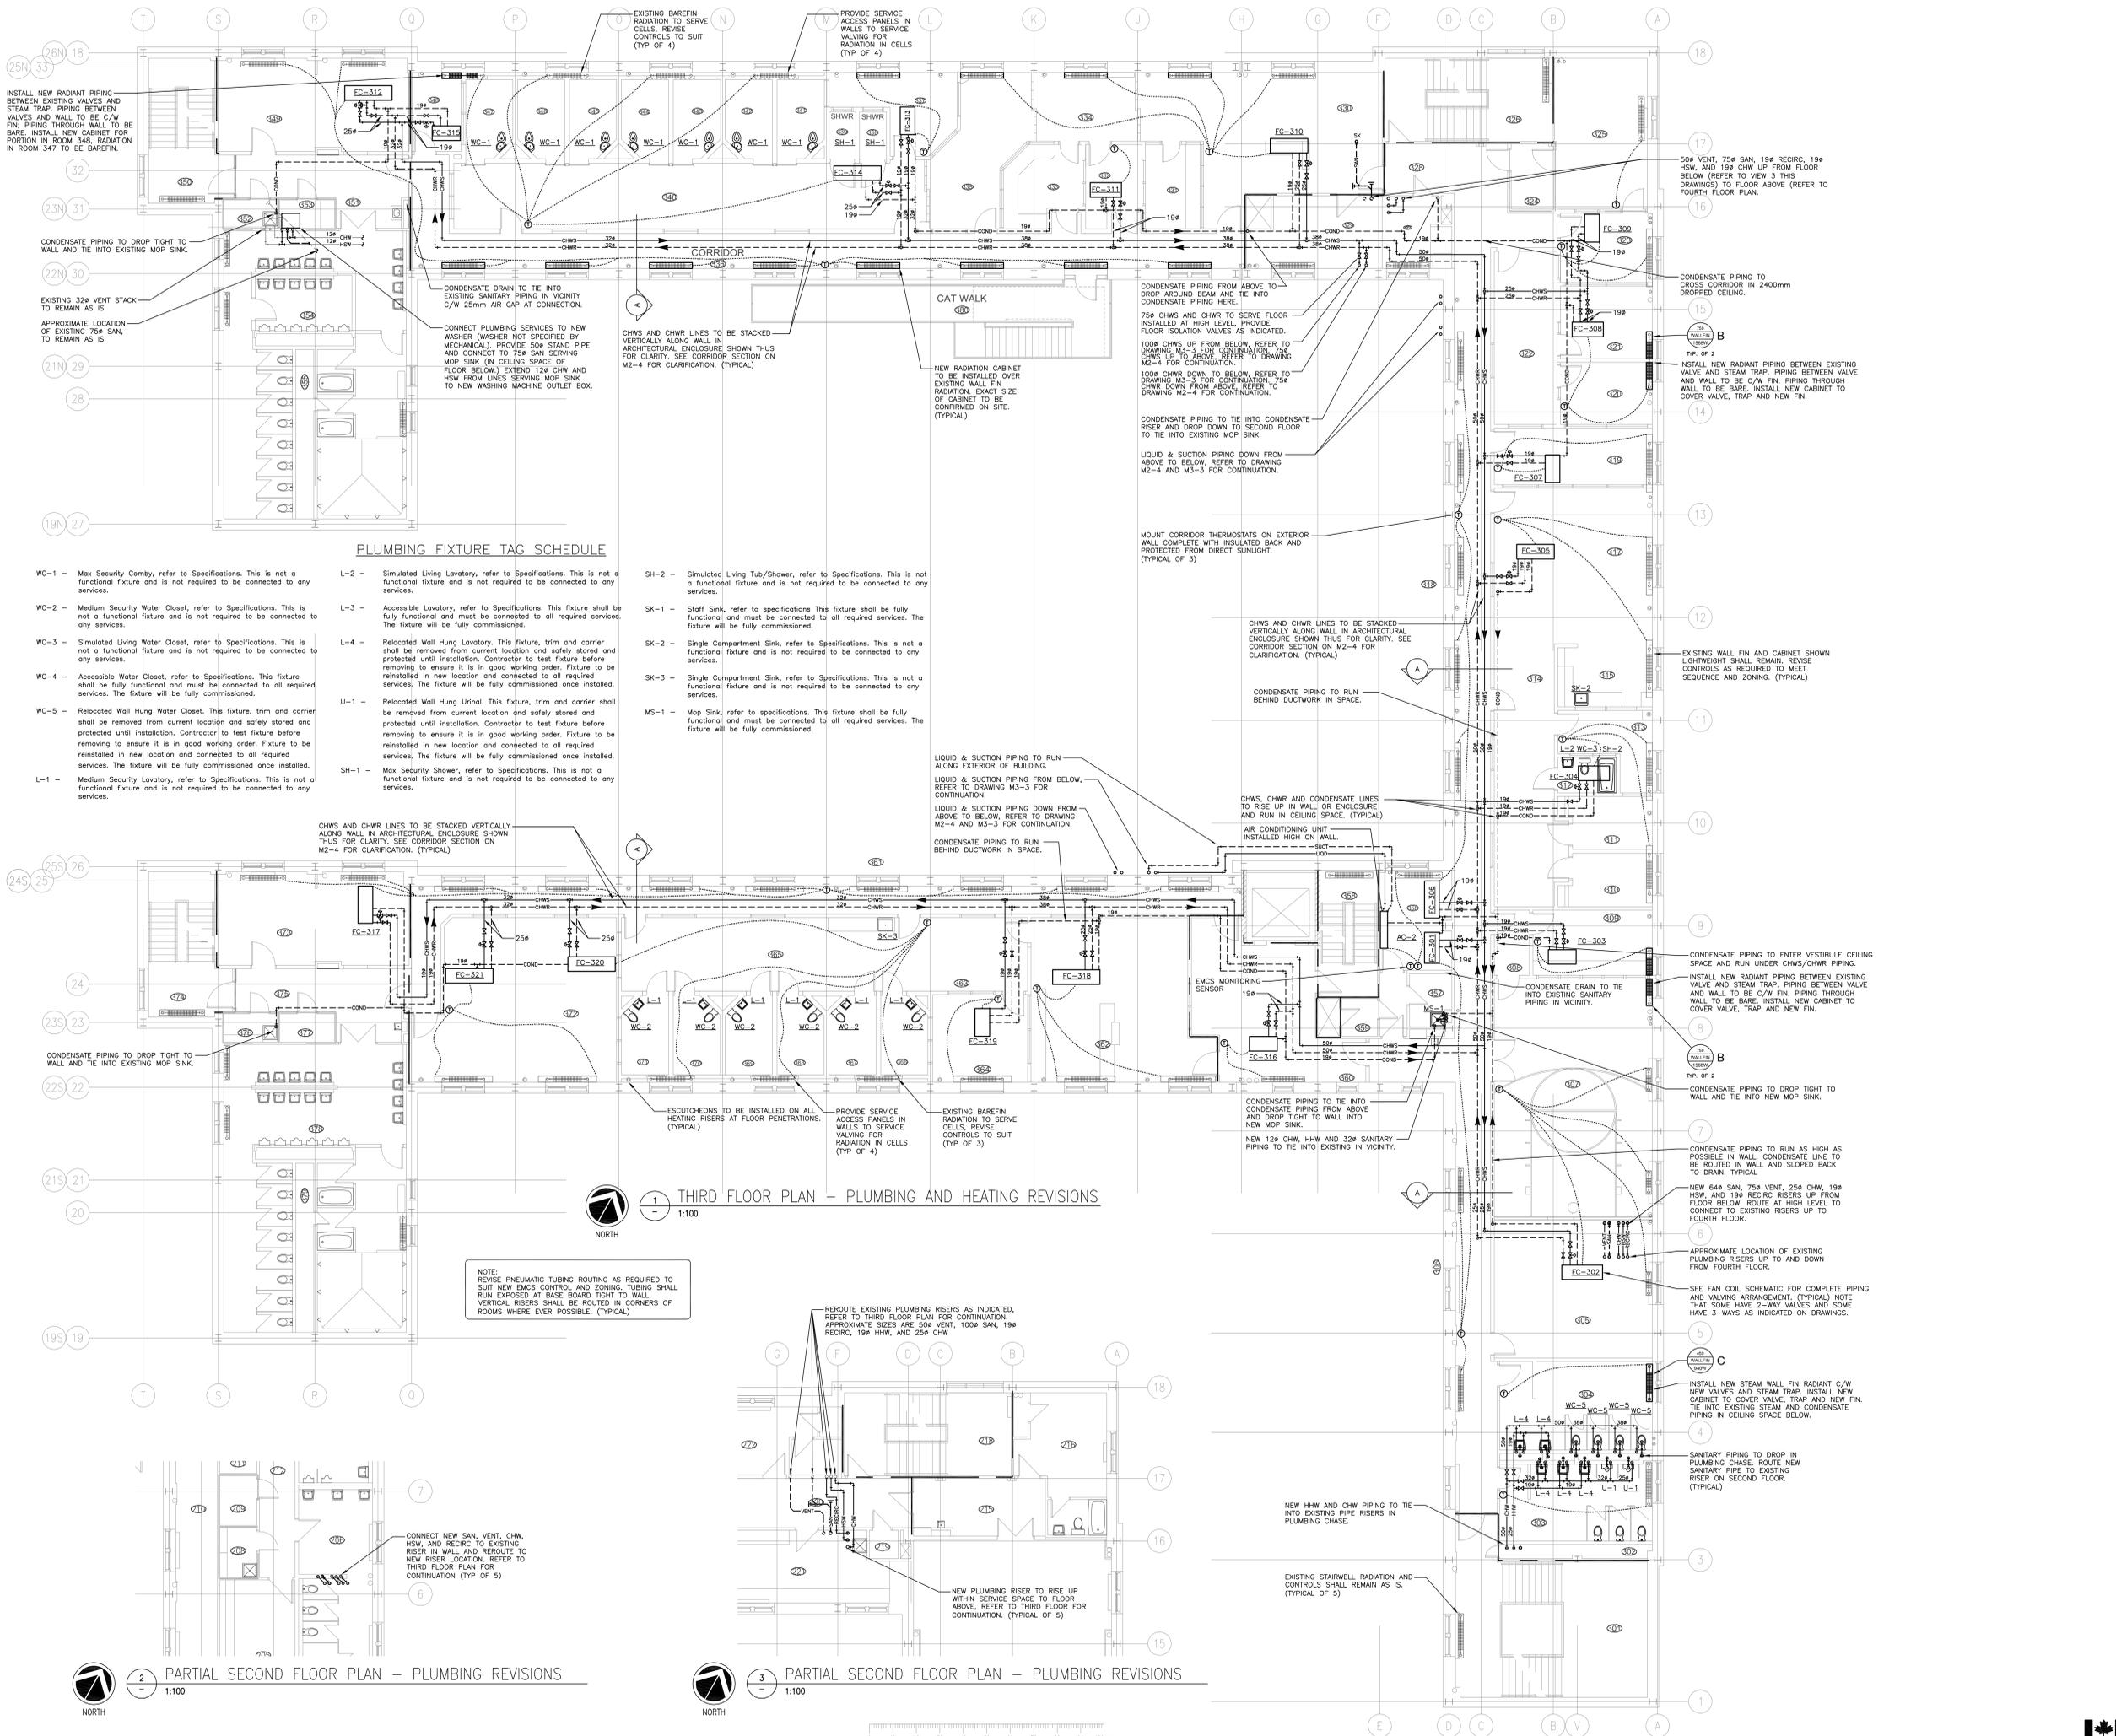

**PLUMBING FIXTURE TAG SCHEDULE**

- WC-1 - Max Security Comby, refer to Specifications. This is not a functional fixture and is not required to be connected to any services.
- WC-2 - Medium Security Water Closet, refer to Specifications. This is not a functional fixture and is not required to be connected to any services.
- WC-3 - Simulated Living Water Closet, refer to Specifications. This is not a functional fixture and is not required to be connected to any services.
- WC-4 - Accessible Water Closet, refer to Specifications. This fixture shall be fully functional and must be connected to all required services. The fixture will be fully commissioned.
- WC-5 - Relocated Wall Hung Water Closet. This fixture, trim and carrier shall be removed from current location and safely stored and protected until installation. Contractor to test fixture before removing to ensure it is in good working order. Fixture to be reinstalled in new location and connected to all required services. The fixture will be fully commissioned once installed.
- L-1 - Medium Security Lavatory, refer to Specifications. This is not a functional fixture and is not required to be connected to any services.
- L-2 - Simulated Living Lavatory, refer to Specifications. This is not a functional fixture and is not required to be connected to any services.
- L-3 - Accessible Lavatory, refer to Specifications. This fixture shall be fully functional and must be connected to all required services. The fixture will be fully commissioned.
- L-4 - Relocated Wall Hung Lavatory. This fixture, trim and carrier shall be removed from current location and safely stored and protected until installation. Contractor to test fixture before removing to ensure it is in good working order. Fixture to be reinstalled in new location and connected to all required services. The fixture will be fully commissioned once installed.
- U-1 - Relocated Wall Hung Urinal. This fixture, trim and carrier shall be removed from current location and safely stored and protected until installation. Contractor to test fixture before removing to ensure it is in good working order. Fixture to be reinstalled in new location and connected to all required services. The fixture will be fully commissioned once installed.
- SH-1 - Max Security Shower, refer to Specifications. This is not a functional fixture and is not required to be connected to any services.
- SH-2 - Simulated Living Tub/Shower, refer to Specifications. This is not a functional fixture and is not required to be connected to any services.
- SK-1 - Staff Sink, refer to specifications this fixture shall be fully functional and must be connected to all required services. The fixture will be fully commissioned.
- SK-2 - Single Compartment Sink, refer to Specifications. This is not a functional fixture and is not required to be connected to any services.
- SK-3 - Single Compartment Sink, refer to Specifications. This is not a functional fixture and is not required to be connected to any services.
- MS-1 - Mop Sink refer to specifications. This fixture shall be fully functional and must be connected to all required services. The fixture will be fully commissioned.

**1 - THIRD FLOOR PLAN - PLUMBING AND HEATING REVISIONS**  
1:100

**2 - PARTIAL SECOND FLOOR PLAN - PLUMBING REVISIONS**  
1:100

**3 - PARTIAL SECOND FLOOR PLAN - PLUMBING REVISIONS**  
1:100

**DO NOT SCALE DRAWINGS**

Revision/Description	Date/Date
0 ISSUED FOR TENDER	2014-01-17

Project Title/Titre du projet

**SHARED LEARNING FACILITY  
REGINA, SK**

Approved by/Approve par

TKC

Designed by/Concept par

TKC/JJB

Project Manager/Administrateur de Projets

AC

Architectural and Engineering Resources Manager/  
Ressources Architectural et de Directeur d'implémentation

Client/client

Drawing Title/Titre du dessin

**THIRD FLOOR PLAN  
PLUMBING AND HEATING REVISIONS  
SECOND FLOOR PLAN  
PLUMBING REVISIONS**