

KEY PLAN

GENERAL NOTES

1. THE GENERAL CONTRACTOR SHALL CHECK AND VERIFY ALL DIMENSIONS AND REPORT ALL ERRORS AND OMISSIONS TO THE PROJECT OFFICER.
2. ALL WORK AND MATERIALS TO BE IN COMPLIANCE WITH ALL CODES, REGULATIONS, AND BY-LAWS.
3. DO NOT SCALE DRAWINGS.
4. ALL DIMENSIONS ARE TO FINISHED FACES.

NO.	REVISION	DATE

PROJECT NAME:	NOM DU PROJET:
BUILDING 56	
RE-ROOFING 2013 /	
RÉFECTION DE TOITURE 2013	

PROJECT NO:	NO. DU PROJET:
CEF 13-1179	

DRAWING TITLE:	TITRE DU DESSIN:
ROOF PLAN / PLAN DE TOITURE	


DRAWN BY:	DESSINE PAR:
SA	

APPROVED BY:	APPROUVE PAR:
RV	


PROJECT MANAGER:	ADMIN. DE PROJETS:
WLADISLAW WRZESNIEWSKI	

DATE:	DATE:
11/26/2011	

SCALE:	ECHELLE:
NOT TO SCALE	

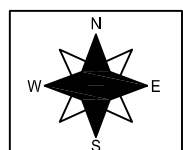


DRAWING NO.
 NO. DU DESSIN
R1.1

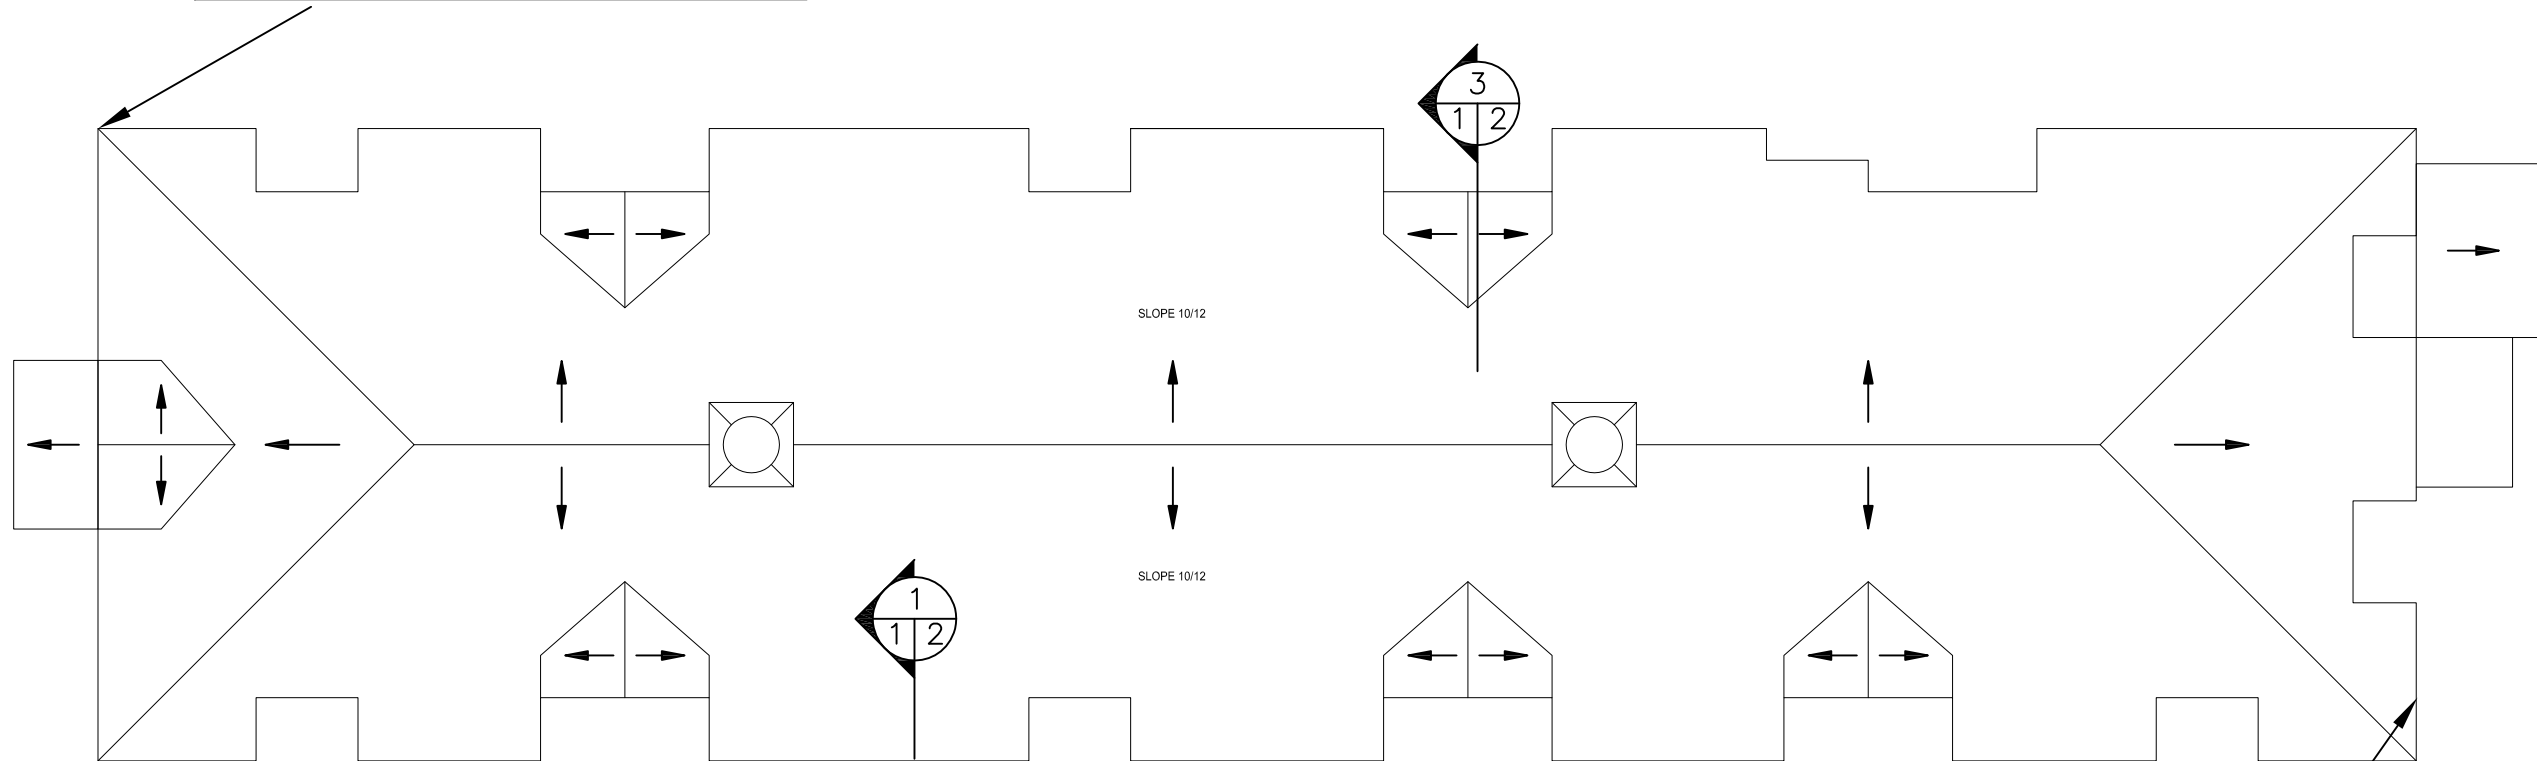



 ROOF PLAN
 PLAN DE LA TOITURE




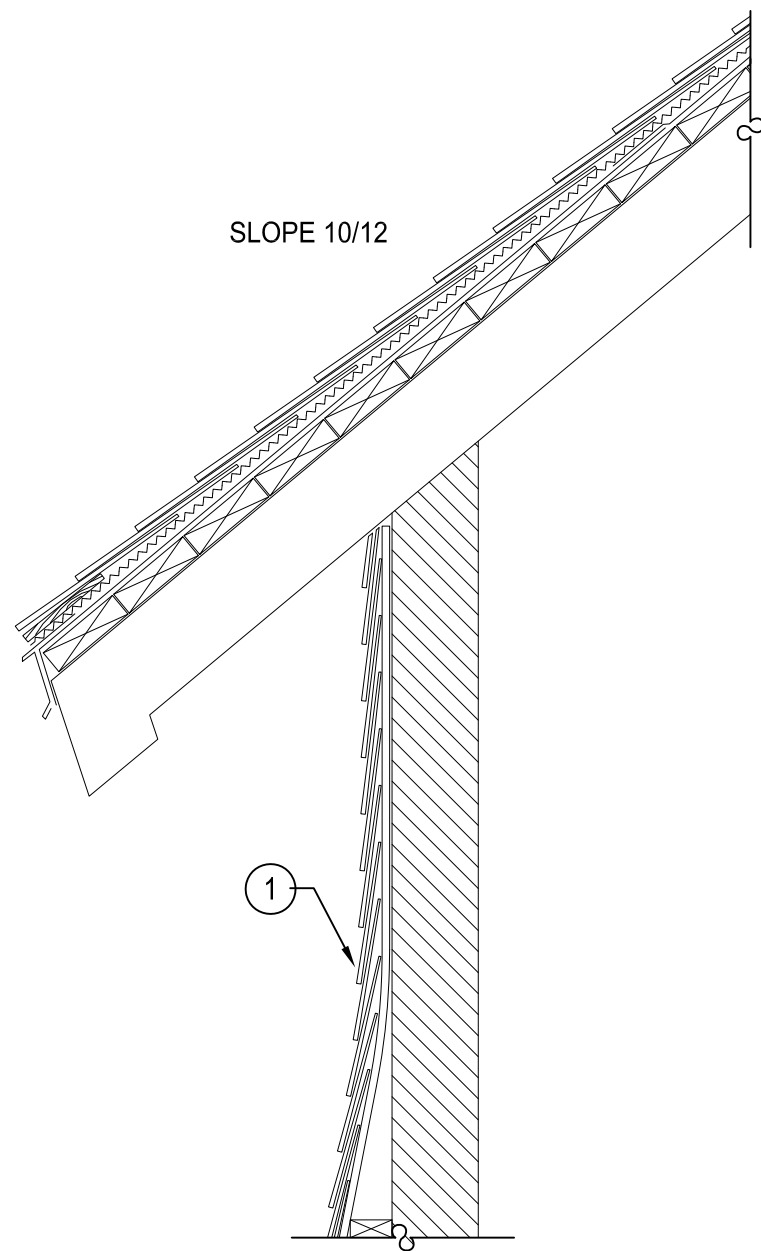

1 SECTION
1/2 DÉTAIL

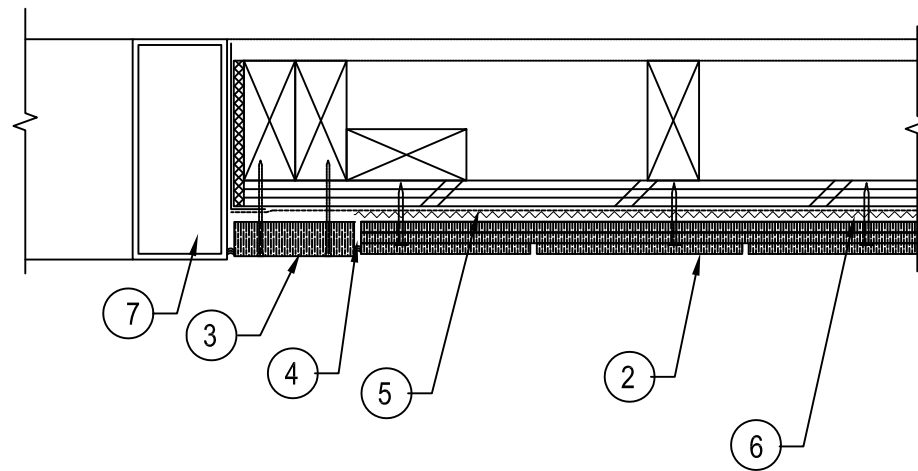

2 WINDOW JAMB DETAIL
1/2 DÉTAIL DE LES JAMBAGES DE FENETRE

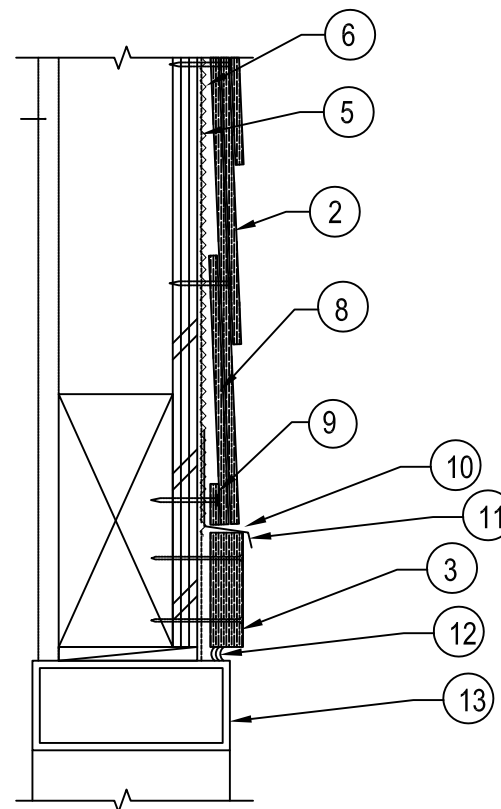

3 WINDOW DETAIL
1/2 DÉTAIL DE FENETRE

Notes (english):

1. Existing mansard shingles
2. Cedar shingles.
3. Trim boards (Stain to match shingles)
4. Leave appropriate gap and seal.
5. Water resistive barrier.
6. Ventilation layer (Cedar Breather)
7. Existing window jamb stain to match.
8. Starter course
9. Starter strip
10. 6 mm (1/4") gap , do not caulk.
11. Metal flashing.
12. Sealant
13. Window frame paint to match.

Notes (français):

1. Mansard en bardeaux existant
2. Bardeaux de cèdre
3. Bois de finition (Teindre pour être conforme aux bardeaux)
4. Joints avec scellants.
5. Membrane SBS autocollante.
6. Couche de ventilation (Cedar Breather)
7. Seuil de fenêtre - teindre pour être conforme aux bardeaux.
8. Bardeau départ.
9. Rang de départ.
10. Espace libre 6 mm (1/4"), ne pas poser de scellant.
11. Solin de départ
12. Scellant.
13. Cadre de fenêtre - Teindre pour être conforme.

KEY PLAN

GENERAL NOTES

1. THE GENERAL CONTRACTOR SHALL CHECK AND VERIFY ALL DIMENSIONS AND REPORT ALL ERRORS AND OMISSIONS TO THE PROJECT OFFICER.
2. ALL WORK AND MATERIALS TO BE IN COMPLIANCE WITH ALL CODES, REGULATIONS, AND BY-LAWS.
3. DO NOT SCALE DRAWINGS.
4. ALL DIMENSIONS ARE TO FINISHED FACES.

NO.	REVISION	DATE

PROJECT NAME: NOM DU PROJET:
BUILDING 56
RE-ROOFING 2013 /
RÉFECTION DE TOITURE 2013

PROJECT NO: NO. DU PROJET:
CEF 13-1179

DRAWING TITLE: TITRE DU DESSIN:
DETAILS


DRAWN BY: DESSINE PAR:
SA

APPROVED BY: APPROUVE PAR:
RV

PROJECT MANAGER: ADMIN. DE PROJETS:
WLADYSLAW WRZESNIEWSKI

DATE: DATE:
11/27/2013

SCALE: ECHELLE:
NOT TO SCALE

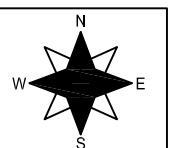

DRAWING NO.
NO. DU DESSIN
R2.1