

Public Works and
Government Services
Canada

Travaux Publics et
Services Gouvernementaux
Canada

DRAWING LIST

ARCHITECTURAL

- A000-TI COVER SHEET
- A103-TI 3rd FLOOR REFLECTED CEILING PLAN - DEMOLITION
- A203-TI 3rd FLOOR - NEW WORK; ROOM FINISH SCHEDULE, DOOR SCHEDULE
- A213-TI 3rd FLOOR REFLECTED CEILING PLAN - NEW WORK
- A402-TI 3rd FLOOR WEST INTERIOR ELEVATIONS AND MILLWORK DETAILS

MECHANICAL

- M000-TI MECHANICAL LEGEND, DRAWING LIST
- M101-TI THIRD FLOOR NEW CONSTRUCTION PLAN - HVAC
- M201-TI MECHANICAL EQUIPMENT SCHEDULE & DETAILS
- P101-TI THIRD FLOOR CONSTRUCTION PLAN - PLUMBING & FIRE SUPPRESSION

ELECTRICAL

- E000-TI SYMBOL SCHEDULE, KEY PLAN
- E001-TI SINGLE LINE DIAGRAM
- E100-TI 3RD FLOOR DEMOLITION PLAN
- E200-TI 3RD FLOOR LIGHTING PLAN
- E300-TI 3RD FLOOR POWER, FIRE ALARM AND LOW TENSION PLAN
- E400-TI SCHEDULES AND DETAILS

ARCHITECTURAL

Stantec Architecture Ltd.
1100-111 Dunsmuir Street
Vancouver, BC, Canada
V6B 6A3
Tel. 604.696.8000
Fax. 604.696.8100
www.stantec.com
contact: Doug Hanning
doug.hanning@stantec.com


MECHANICAL

Stantec Consulting Ltd.
1100-111 Dunsmuir Street
Vancouver, BC, Canada
V6B 6A3
Tel. 604.696.8000
Fax. 604.696.8100
www.stantec.com
contact: Michael Ablang
michael.ablang@stantec.com



3rd FLOOR WEST TI
PHASE 3

HARRY STEVENS BUILDING
125 East 10th Avenue, Vancouver, B.C.

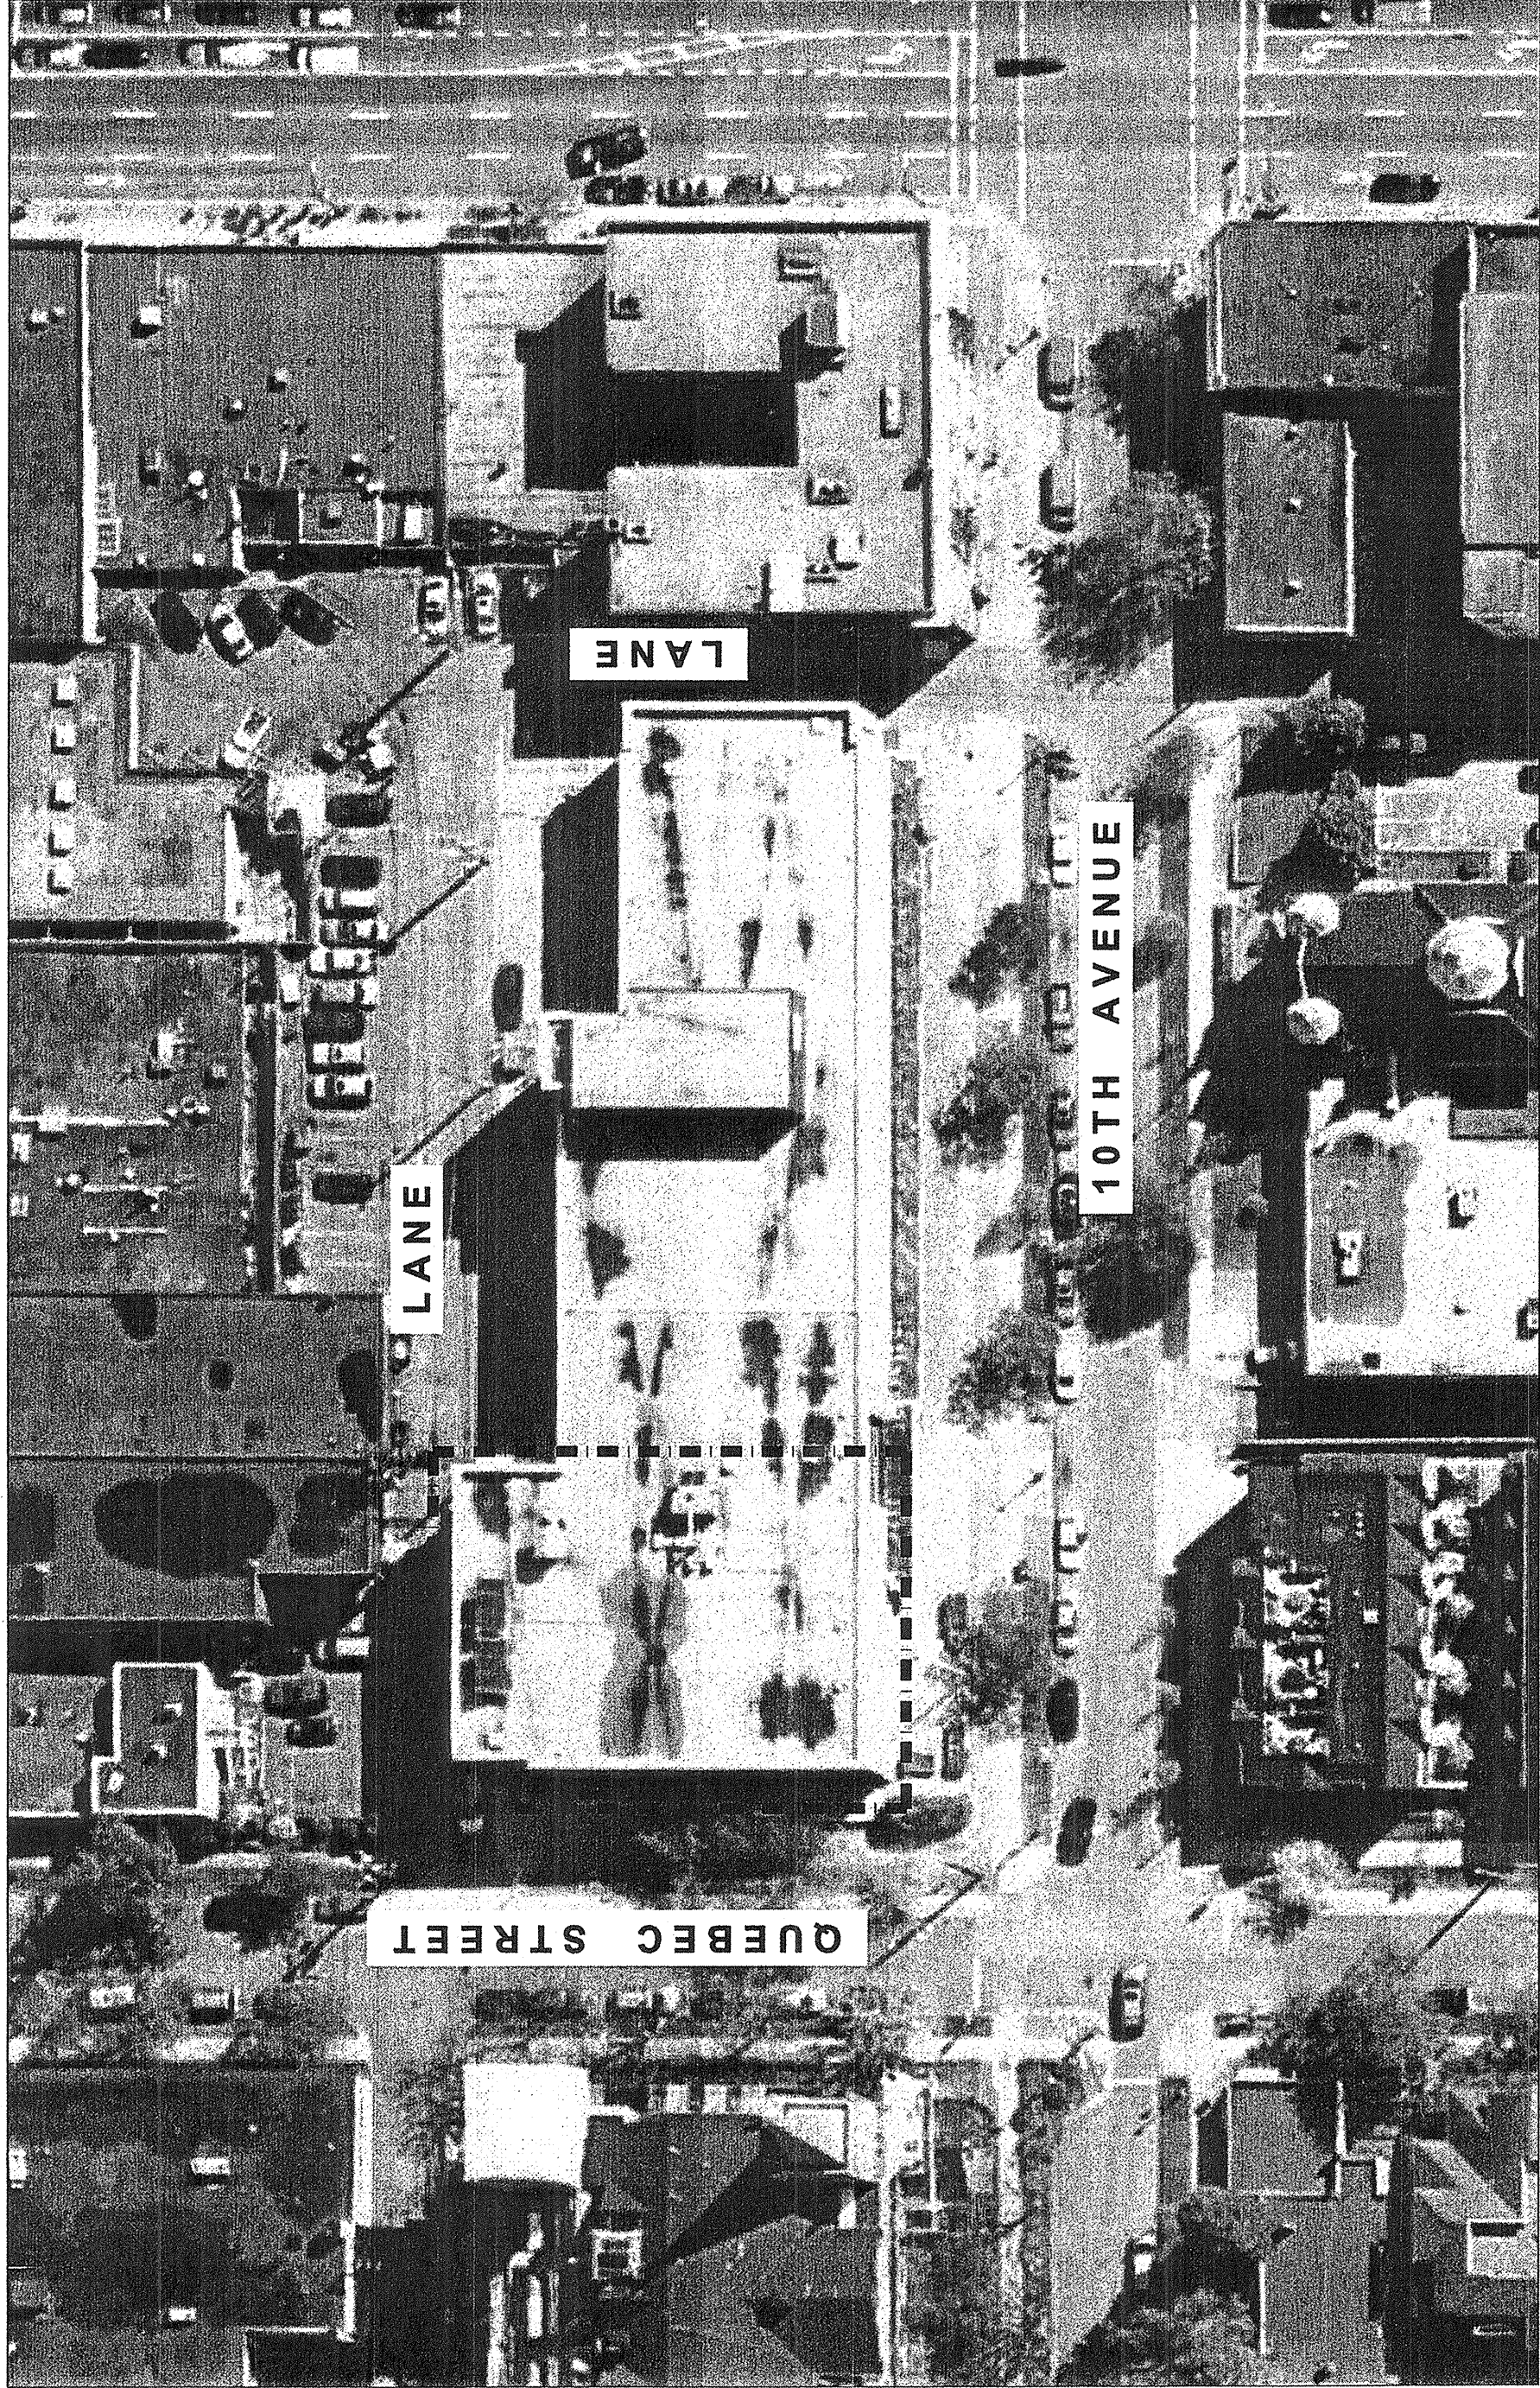

SITE PLAN


IT IS THE OWNERS INTENT TO ESTABLISH THE VALUE OF THE TENANT FIT-UP WORK AS DISTINCT FROM BASE BUILDING RETROFIT WORK. CONTRACTOR TO IDENTIFY AND ATTRIBUTE SEPARATELY UPON REQUEST, THE COST OF TENANT FIT-UP WORK, INCLUDING REMAINING DEMOLITION OF SPACES INDICATED BY AN ASTERISK THIS * ON ARCHITECTURAL, MECHANICAL AND ELECTRICAL DRAWINGS.



REAL PROPERTY SERVICES
Pacific Region
SERVICES IMMOBILIERS
Région du Pacifique

1100-111 Dunsmuir Street
Vancouver BC Canada
V6B 6A3
Tel. 604.696.8000
Fax. 604.696.8100
www.stantec.com

Copyright © 2014 Stantec
The copyright to this drawing and its contents is reserved, and shall not be used, copied, or reproduced without the expressed written consent of Stantec.
Dimensions
Metric and imperial units of dimensions and interpretation shall be in metric units unless otherwise specified.
Conditions

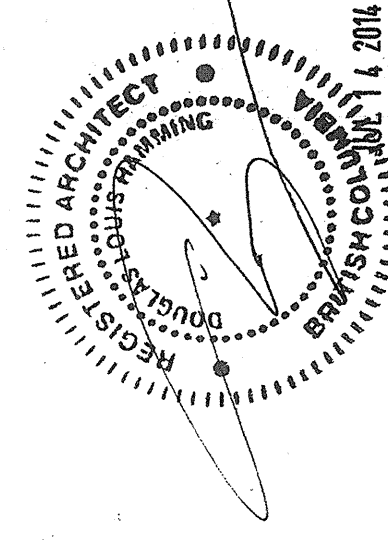

4	REVISED & REISSUED FOR TENDER	14-07-15
3	ISSUED FOR TENDER	14-05-17
2	ISSUED FOR RFP REVIEW	14-05-05
1	ISSUED FOR REVIEW & COST ESTIMATE	14-04-23
0	Original	
Description/Description		
Date/Date		
Client/client		

PUBLIC WORKS AND
GOVERNMENT SERVICES
CANADA

Project title/Titre du projet
HARRY STEVENS BUILDING
PHASE 3
3rd FLOOR WEST TI
125 EAST 10TH AVENUE
VANCOUVER BC

Consultant Signature only
Designed by/Conçue par
JH
Drawn by/Dessiné par
PJ
Project Manager/Manager du Projet
Tom Dunlop
Project Manager/Manager du Projet
Michael Ablang
Project Manager/Manager du Projet
Michael Ablang

COVER SHEET

Project No./No. du projet
R.052411.001
Sheet/Feuille
A000-TI
OF
Revision No./No. de la Révision
1