


CEF 50

Central Experimental Farm, Ottawa, Ontario

ISSUED FOR TENDER: SEPT, 2014


LIST OF DRAWINGS:

- A. 000 COVERPAGE: DRAWINGS LIST, KEY PLAN
- A. 300 SOUTH ELEVATION - EAST WEST HEADERHOUSE
- A. 301 WALL SECTIONS

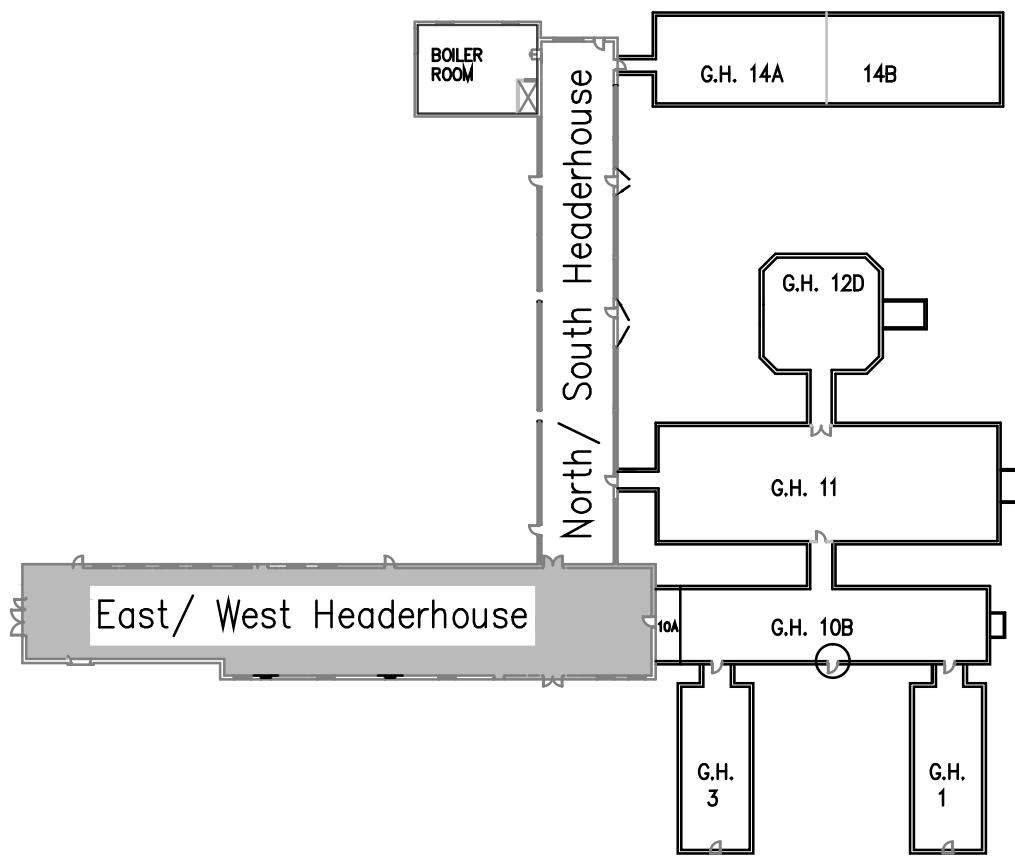

1
KEY PLAN
A000
SCALE:

2
CEF MAP
A000
SCALE:

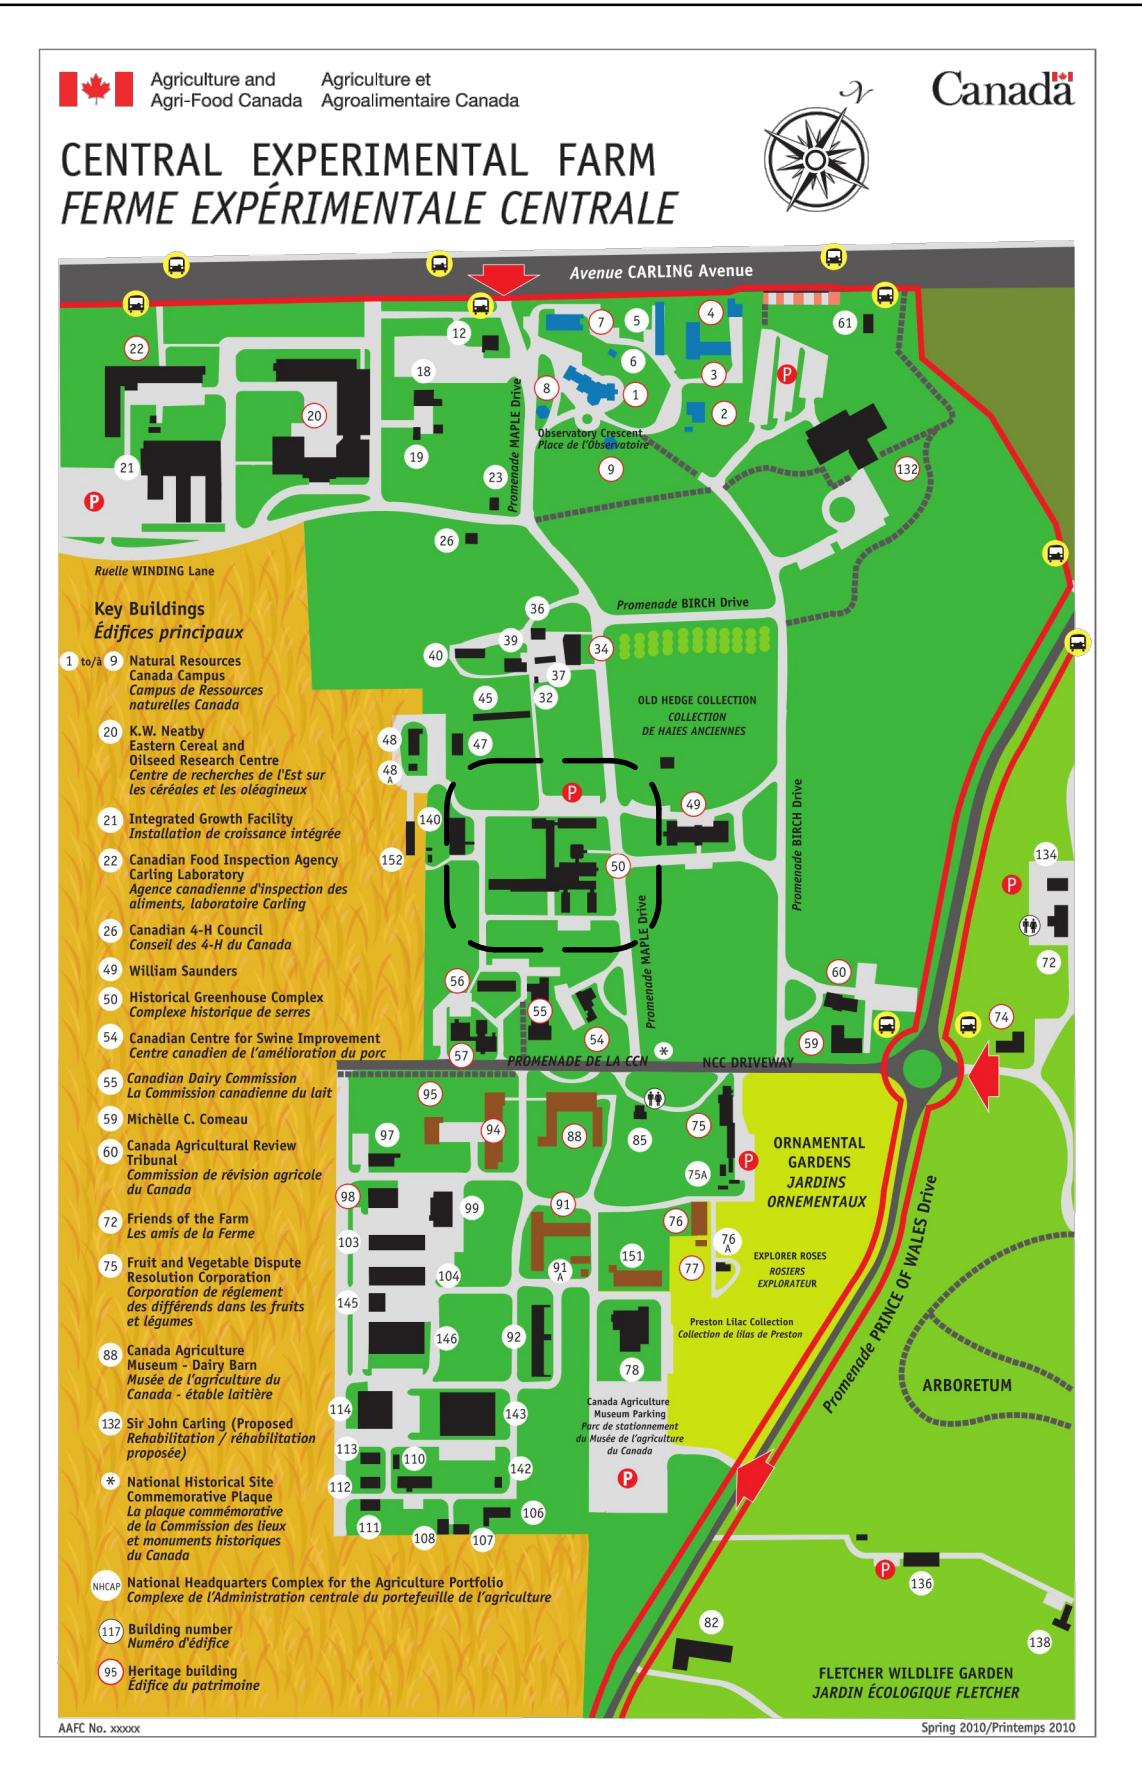

Agriculture and Agri-food Canada
 Agriculture et Agroalimentaire Canada
CEF INTEGRATED SERVICES

GENERAL NOTES

1. THE GENERAL CONTRACTOR SHALL CHECK AND VERIFY ALL DIMENSIONS AND REPORT ALL ERRORS AND OMISSIONS TO THE PROJECT OFFICER.
2. ALL WORK AND MATERIALS TO BE IN COMPLIANCE WITH ALL CODES, REGULATIONS, AND BY-LAWS.
3. DO NOT SCALE DRAWINGS.
4. ALL DIMENSIONS ARE TO FINISHED FACES.

NO. REVISION DATE

PROJECT NAME: NOM DU PROJET:
CEF BUILDING 50
BRICK REPLACEMENT
TO EXTERIOR FACADE

PROJECT NO.: NO. DU PROJET:
PROJECT NUMBER

DRAWING TITLE: TITRE DU DESSIN:
DRAWING LIST & KEY PLAN

DRAWN BY: DESSINE PAR:
A CESARE

APPROVED BY: APPROUVE PAR:
A CESARE

PROJECT MANAGER: ADMIN. DE PROJETS:
A CESARE

DATE: DATE:
18/06/2013

SCALE: ECHELLE:
AS INDICATED



DRAWING NO.
NO. DU DESSIN

A000

GENERAL NOTES

1. THE GENERAL CONTRACTOR SHALL CHECK AND VERIFY ALL DIMENSIONS AND REPORT ALL ERRORS AND OMISSIONS TO THE PROJECT OFFICER.
2. ALL WORK AND MATERIALS TO BE IN COMPLIANCE WITH ALL CODES, REGULATIONS, AND BY-LAWS.
3. DO NOT SCALE DRAWINGS.
4. ALL DIMENSIONS ARE TO FINISHED FACES.

NOTES FOR DEMOLITION:

- A. DISMANTLE AND RE-BUILD ALL BRICK AS INDICATED ON DRAWINGS.
- B. REMOVE AND RE-INSTALL ANY SIGNAGE
- C. COVER AND PROTECT LIGHT FIXTURE (TYP)
- D. DISMANTLE TEMPORARY WALL PARTITIONS, INFILL WITH NEW BRICK
- E. REMOVE ALL BLUE SKIN INDICATED ON DRAWINGS
- F. ELECTRICAL TO BE REMOVED & REINSTATED BY OTHERS
- G. SAW-CUT BRICK VENEER, CAULK VERTICAL JOINT AFTER NEW MASONRY HAS BEEN INSTALLED
- H. LOUVER TO BE REMOVED AND REINSTATED AFTER NEW BRICK HAS BEEN INSTALLED
- I. REMOVE EXISTING CAULKING AROUND ALL WINDOW AND DOOR FRAMES.

NOTES FOR NEW CONSTRUCTION:

1. RE-BUILD ALL BRICK AS INDICATED ON DRAWINGS
2. PROVIDE WEEP HOLES AS PER OBC REQUIREMENTS
3. PROVIDE BRICK TIES AS PER OBC REQUIREMENTS
4. BRICK MORTAR JOINTS SHALL BE (RAKED) TYPE JOINTS
5. ANGLE IRONS SHALL BE STAINLESS STEEL
6. RE-CAULK ALL WINDOWS / DOORS AFTER ALL MASONRY RESTORATION IS COMPLETE.
7. THOROUGHLY CLEAN BRICK FACE TO REMOVE ALL LOSE MORTAR DROPPINGS AFTER TOOLING
8. CAULK ALL VERTICAL CUT JOINTS AFTER NEW MASONRY HAS BEEN INSTALLED
9. REINSTATEMENT OF ELECTRICAL BY OTHERS

NOTES FOR PRICING:


1. ALLOW FOR THE DISMANTLING AND REBUILDING OF 2400 SQ.FT (222 m²) OF BRICK

ADDITIONAL REPAIRS FOR PRICING:

ALLOW FOR THE FOLLOWING ADDITIONAL QUANTITIES BEYOND THOSE SHOWN ON ELEVATIONS 1/A300, 2/A300

1. ALLOW FOR AN ADDITIONAL 100 SQ.FT (9 m²) OF BRICK REPLACEMENTS.
2. ALLOW FOR 42.5m LINEAR METERS (OR 2.5m²) OF BRICK RAKE OUT & REPOINT

EXTENT OF WORK

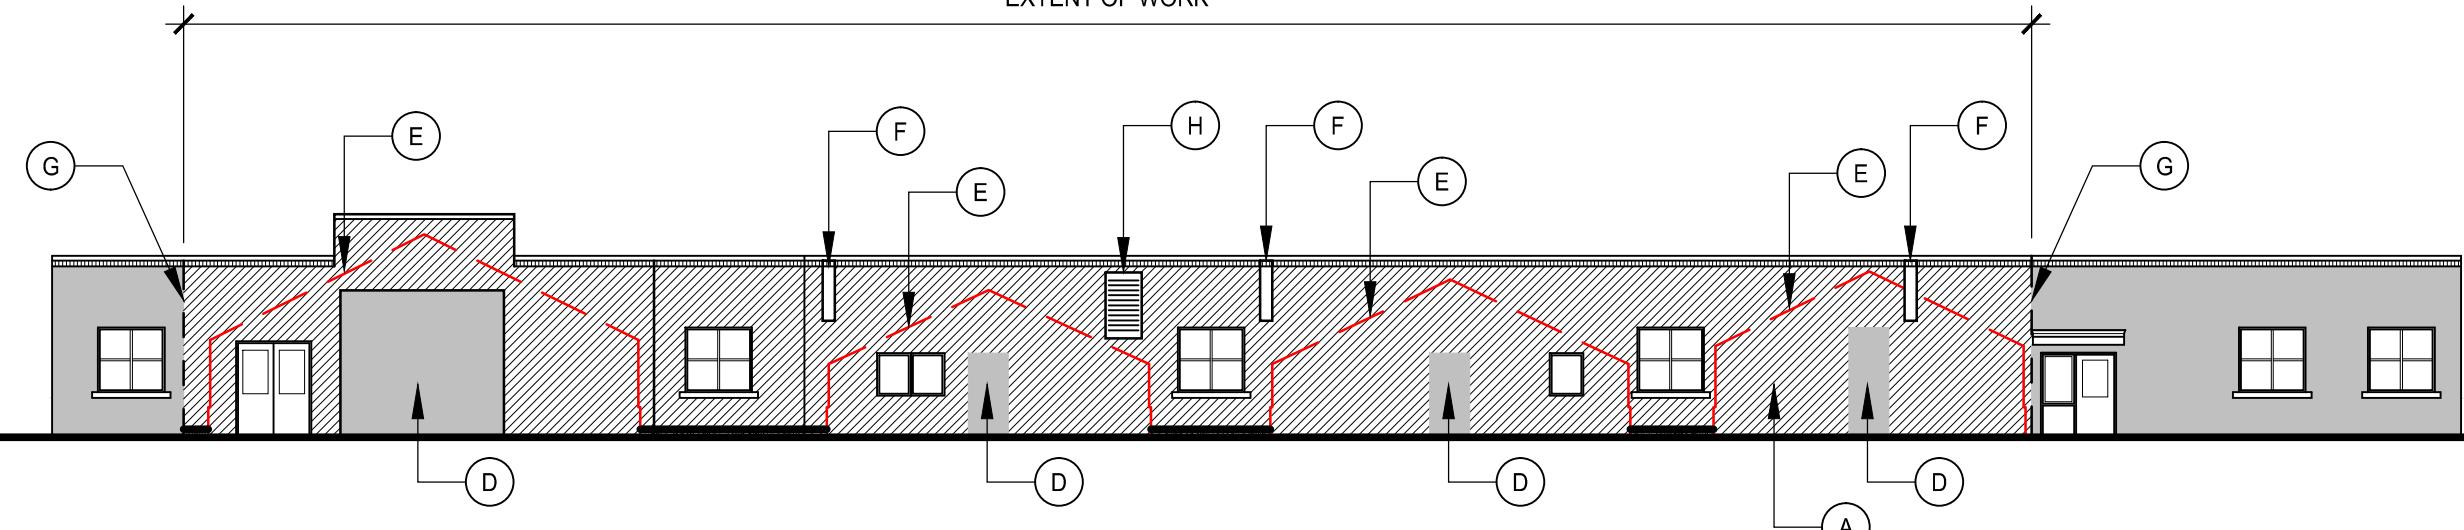


1 (BRICK DEMOLITION) - SOUTH ELEVATION - EAST WEST HEADERHOUSE

A 300

SCALE:

1/16" = 1'-0"

EXTENT OF WORK

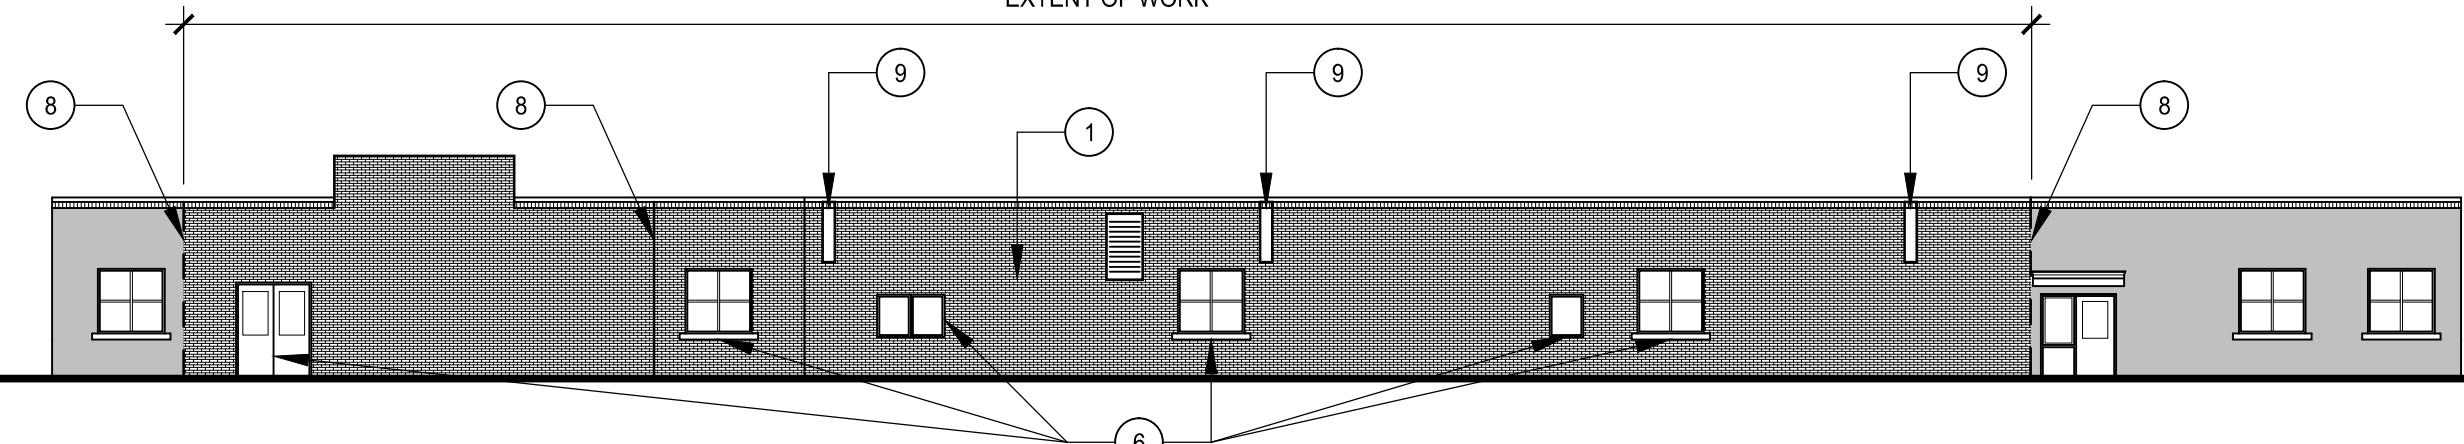

2 (NEW BRICK) - SOUTH ELEVATION - EAST WEST HEADERHOUSE

A 300

SCALE:

1/16" = 1'-0"

NO. REVISION DATE

PROJECT NAME: NOM DU PROJET:

CEF BUILDING 50

BRICK REPLACEMENT

TO EXTERIOR FAÇADE

PROJECT NO: NO. DU PROJET:

PROJECT NUMBER

DRAWING TITLE: TITRE DU DESSIN:

SOUTH ELEVATION

DRAWN BY: DESSINE PAR:

A CESARE

APPROVED BY: APPROUVE PAR:

A CESARE

PROJECT MANAGER: ADMIN. DE PROJETS:

A CESARE

DATE: DATE:

18/06/2013

SCALE: ECHELLE:

AS INDICATED



DRAWING NO. NO. DU DESSIN

A300

GENERAL NOTES

1. THE GENERAL CONTRACTOR SHALL CHECK AND VERIFY ALL DIMENSIONS AND REPORT ALL ERRORS AND OMISSIONS TO THE PROJECT OFFICER.
2. ALL WORK AND MATERIALS TO BE IN COMPLIANCE WITH ALL CODES, REGULATIONS, AND BY-LAWS.
3. DO NOT SCALE DRAWINGS.
4. ALL DIMENSIONS ARE TO FINISHED FACES.

NO. REVISION DATE

PROJECT NAME: NOM DU PROJET:
CEF BUILDING 50
 BRICK REPLACEMENT
 TO EXTERIOR FACADE

PROJECT NO: NO. DU PROJET:
 PROJECT NUMBER

DRAWING TITLE: TITRE DU DESSIN:
 WALL SECTION

DRAWN BY: DESSINE PAR:
A CESARE


APPROVED BY: APPROUVE PAR:
A CESARE

PROJECT MANAGER: ADMIN. DE PROJETS:
A CESARE


DATE: DATE:
18/06/2013

SCALE: ECHELLE:
AS INDICATED

DRAWING NO.
 NO. DU DESSIN
A301

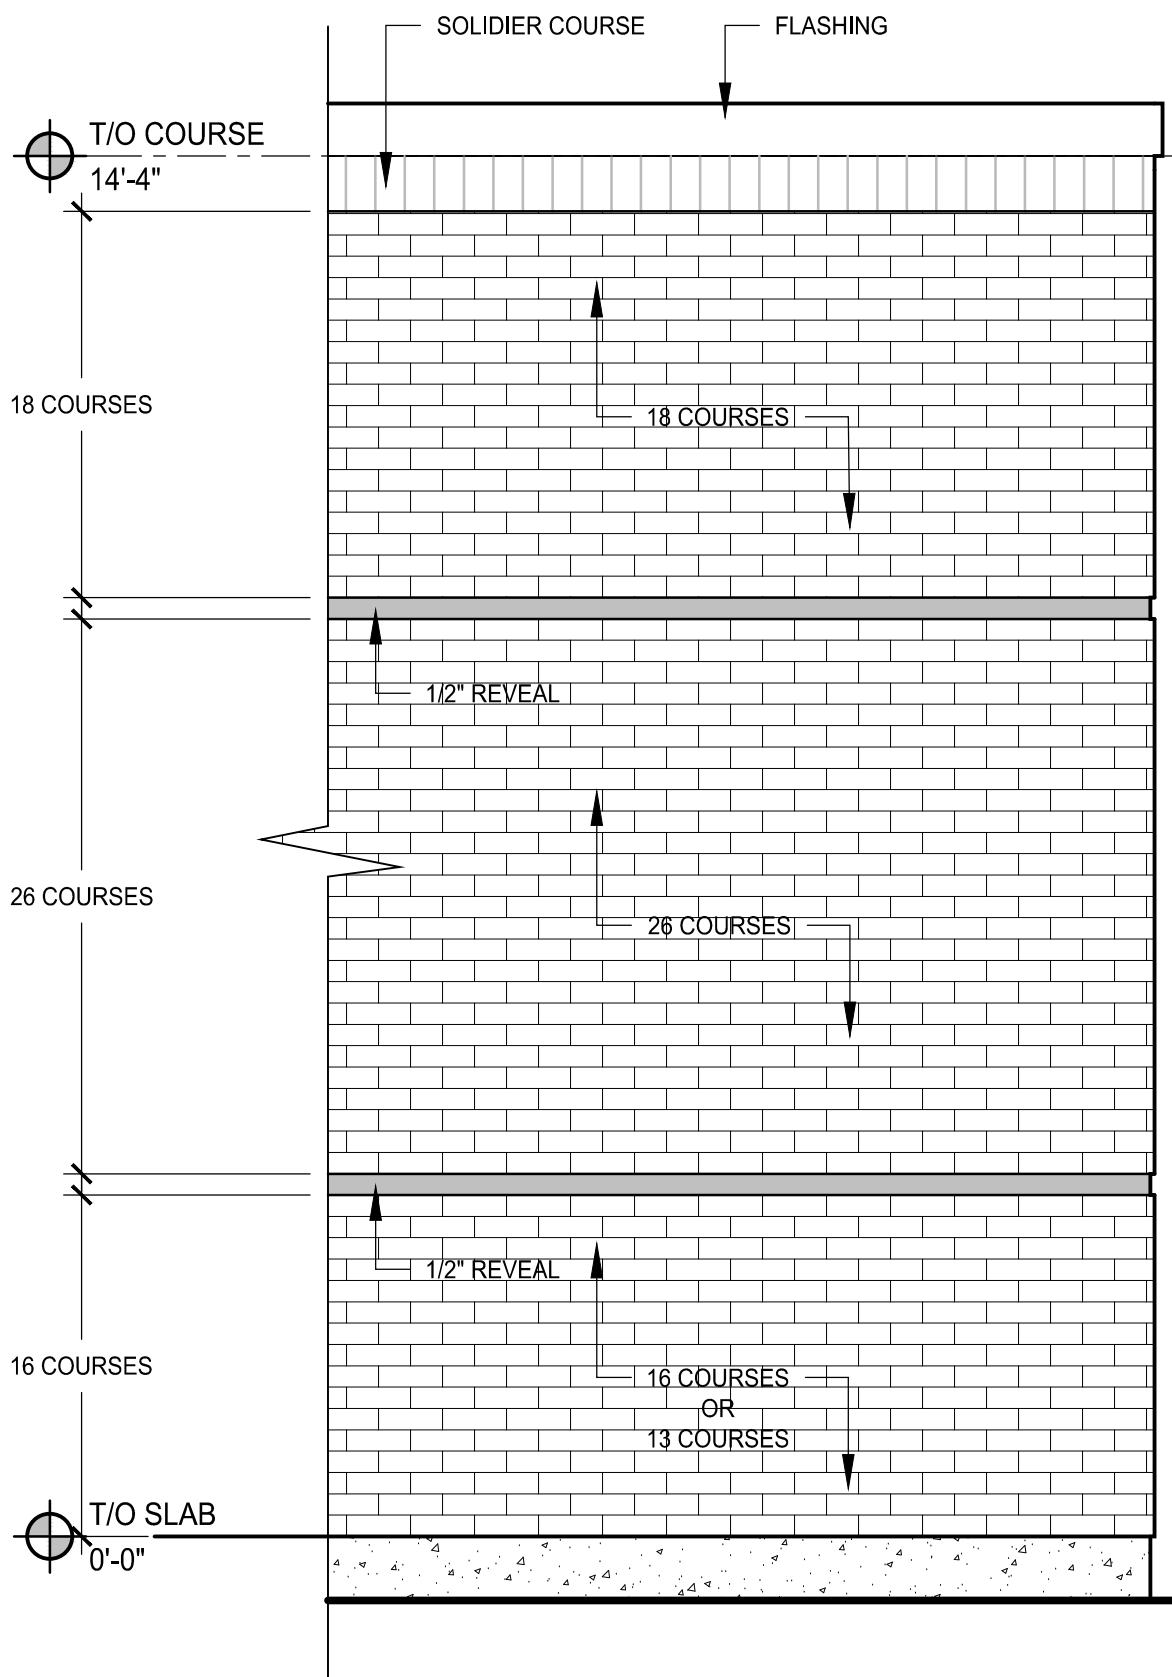


1 ELEVATION BONDING PATTERN
 A 301 SCALE: NOT TO SCALE

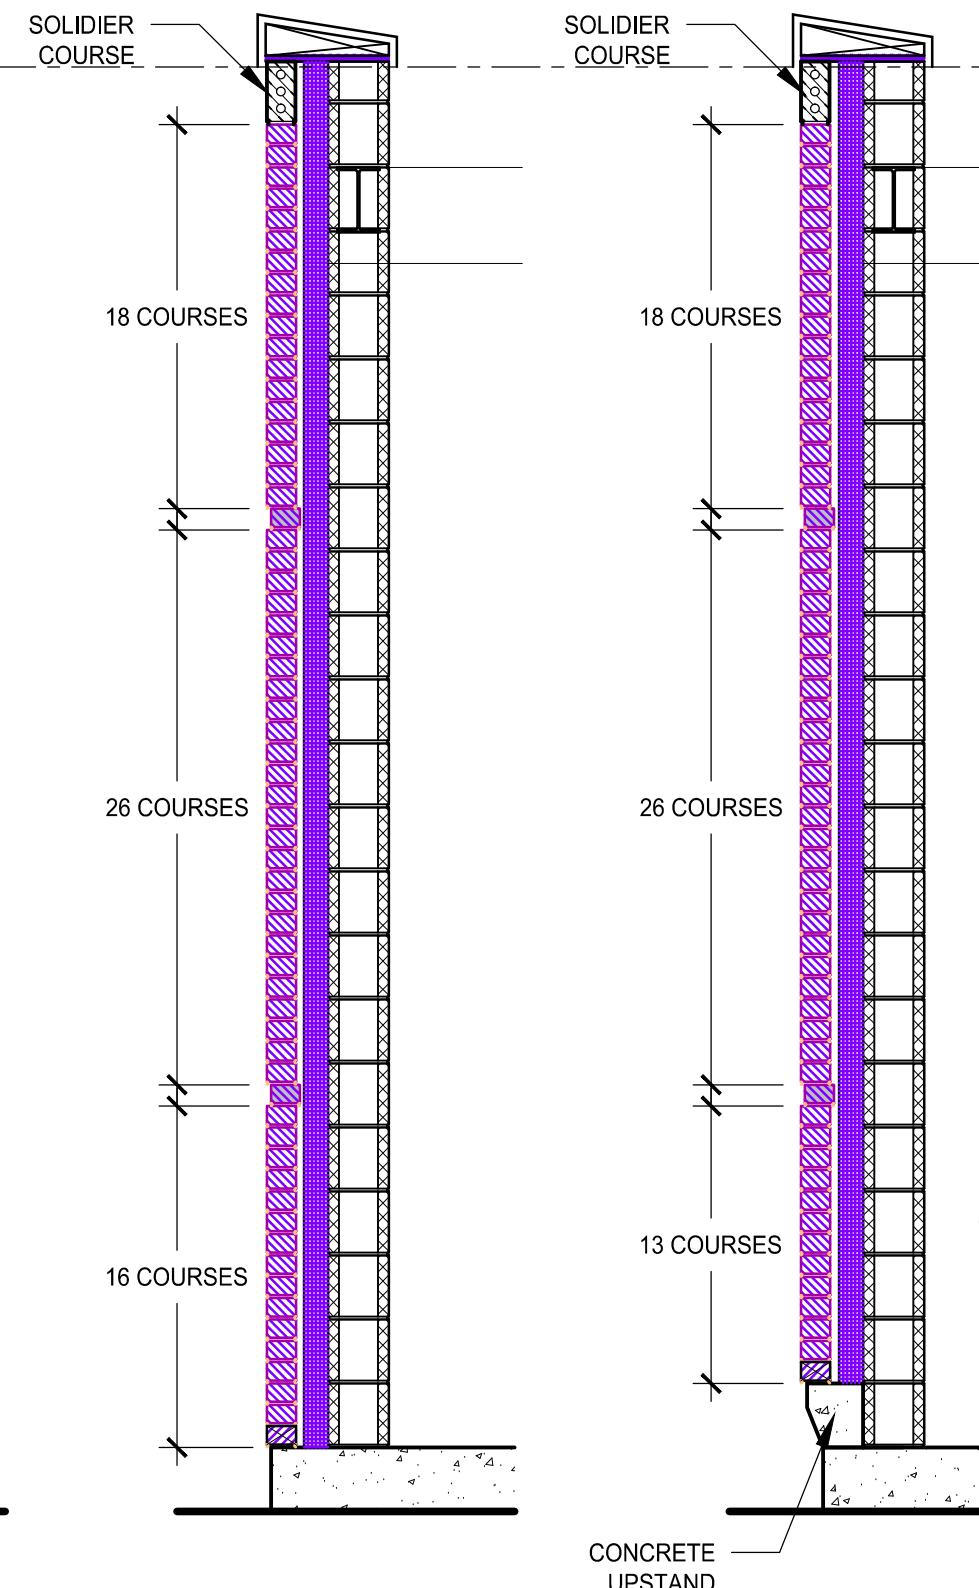

2 WALL SECTION (TYP)
 A 301 SCALE: NOT TO SCALE

3 WALL SECTION W/ UPSTAND
 A 301 SCALE: NOT TO SCALE

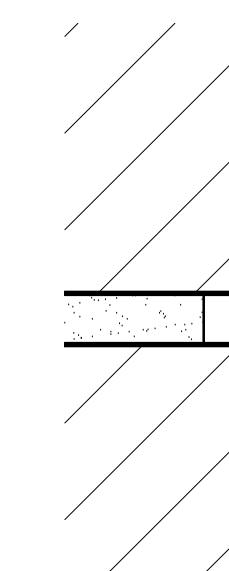

4 BRICK JOINT DETAIL (TYP)
 A 301 SCALE: NOT TO SCALE