




2 PARTIAL BASEMENT FLOOR PLAN
SCALE: 1:50

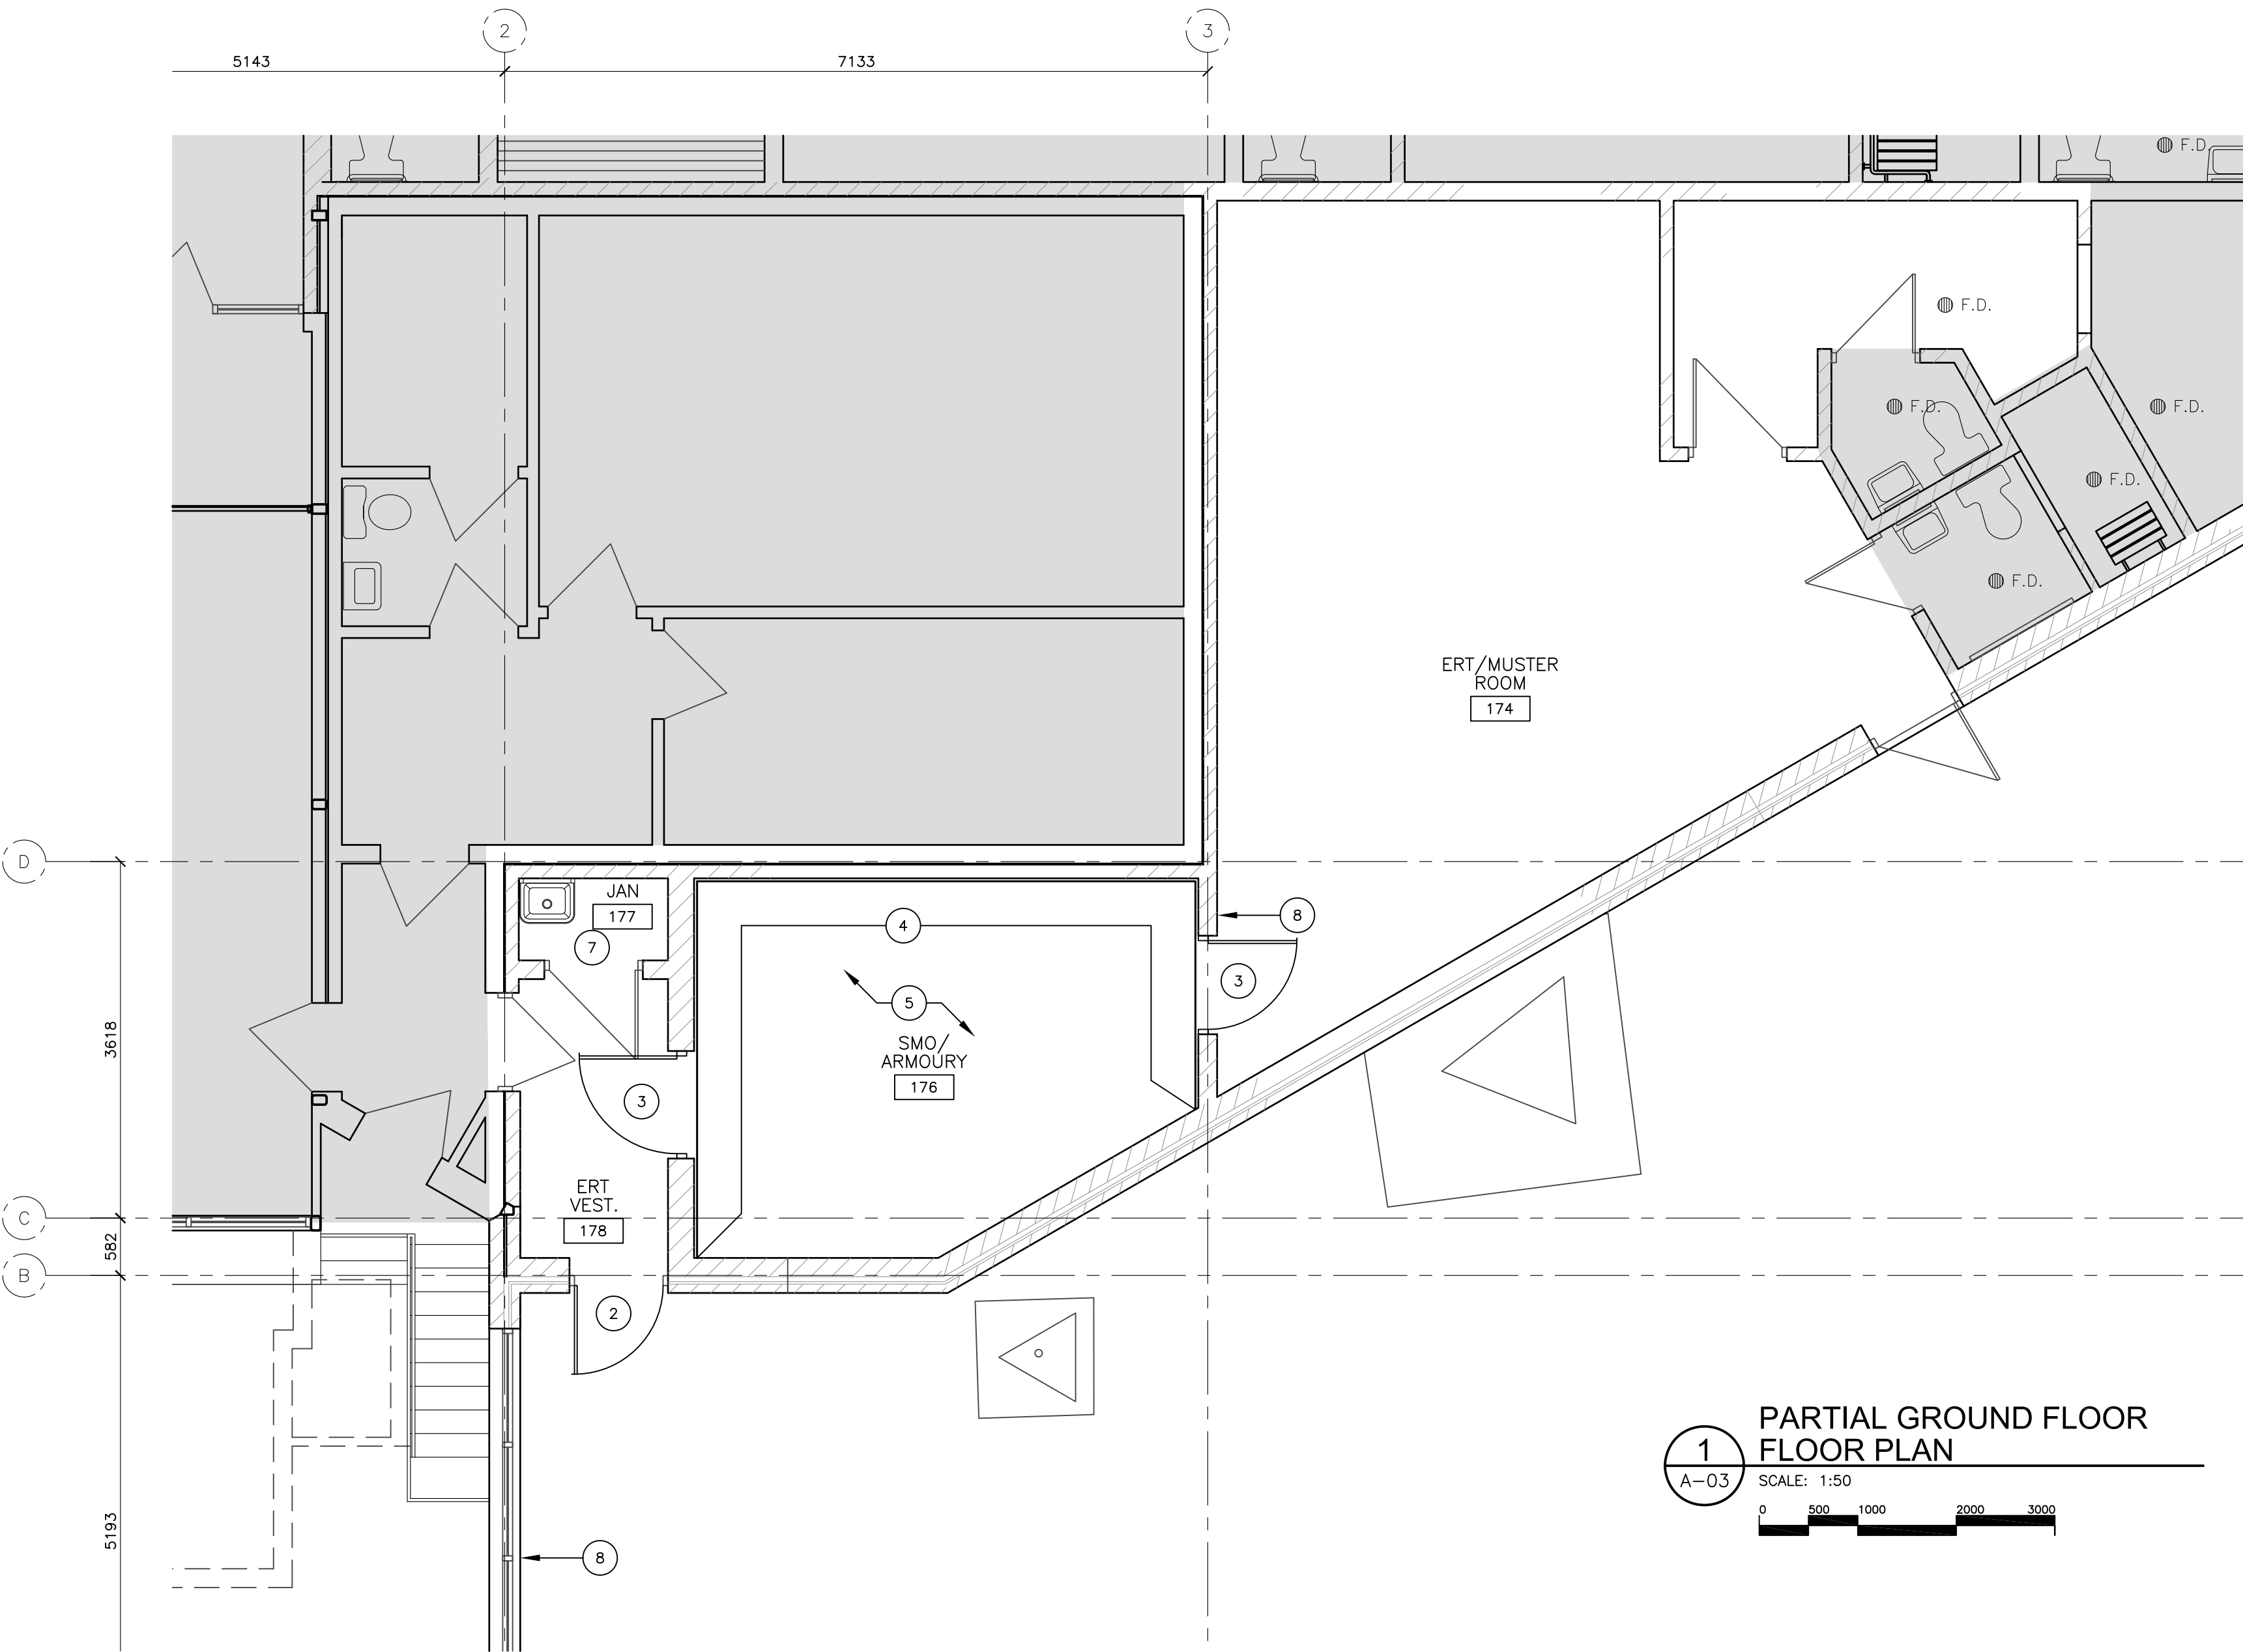

1 PARTIAL GROUND FLOOR FLOOR PLAN
SCALE: 1:50

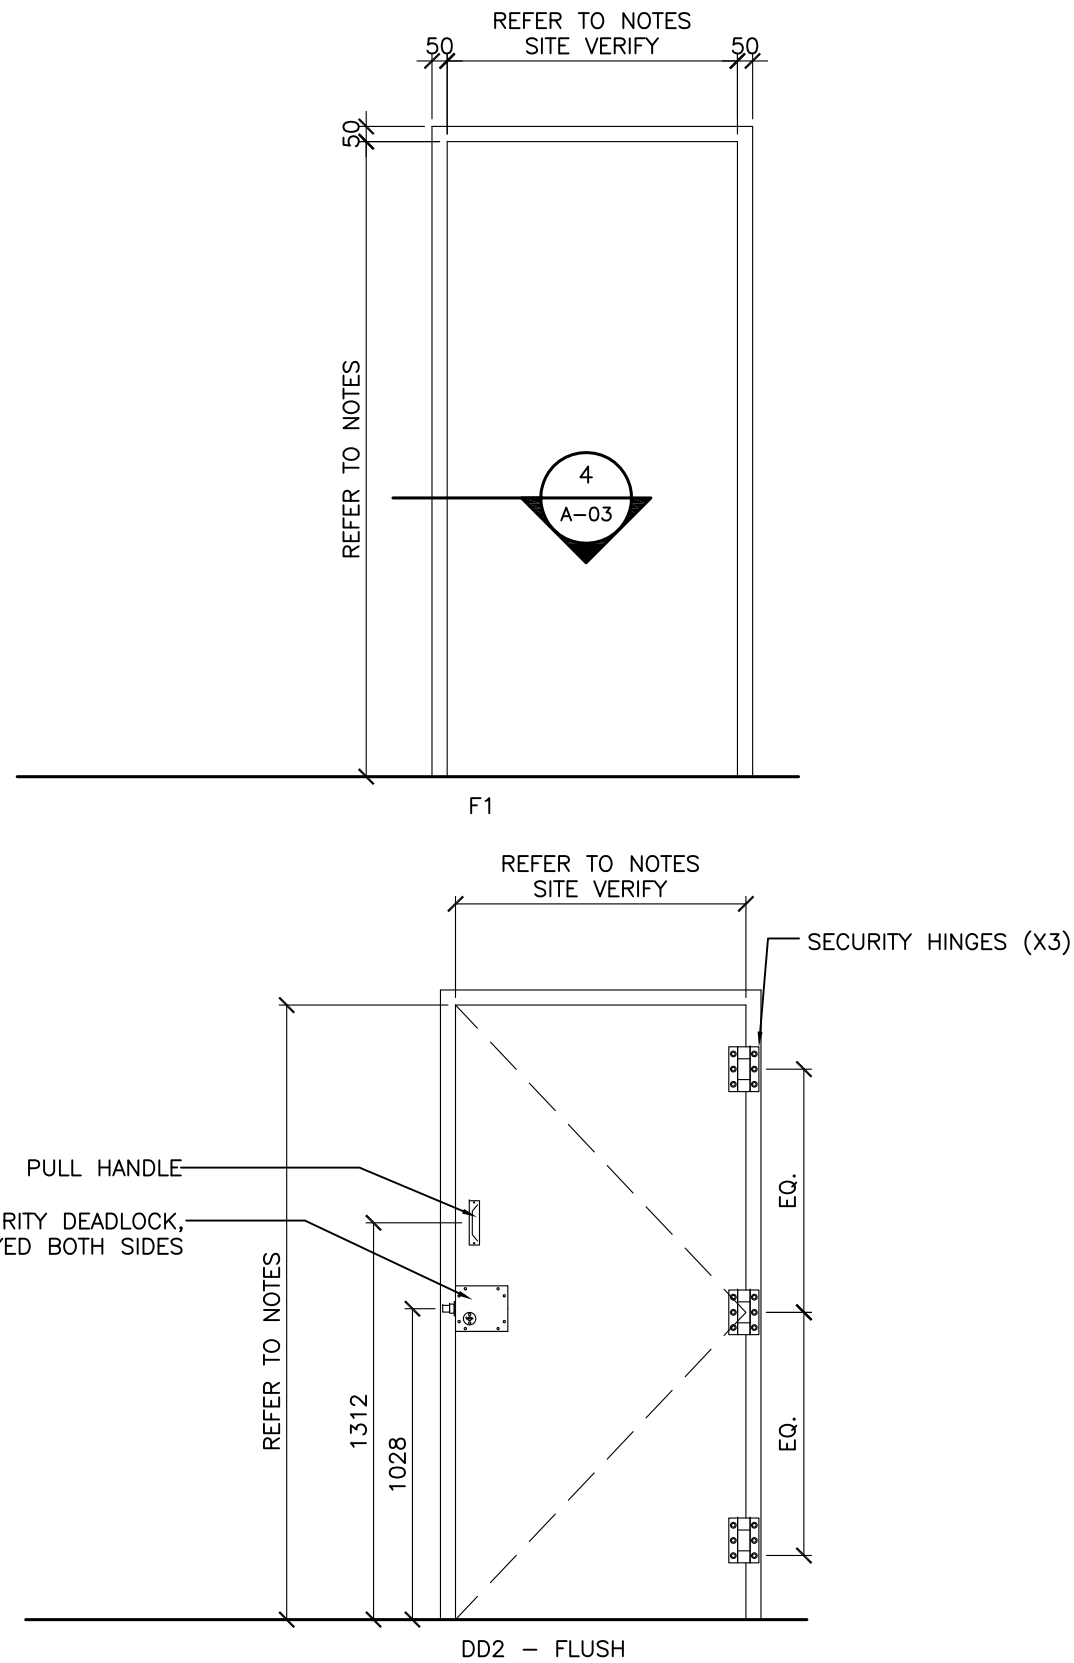

3 DOOR/FRAME ELEVATIONS
SCALE: 1:25

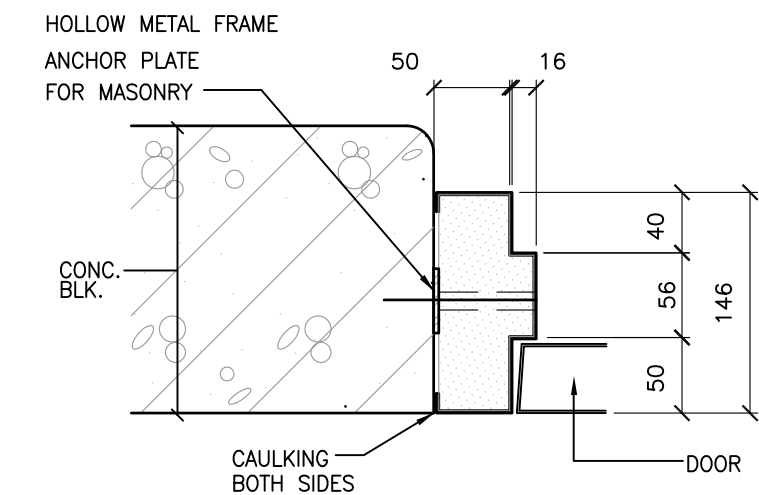


4 DOOR JAM
SCALE: 1:5

KEY NOTES	
1	SUPPLY AND INSTALL NEW 90 MIN FIRE LABEL PRESSED STEEL DETENTION DOOR; 900mm WIDE x 2060mm TALL x 50mm THICK AND 90 MIN FIRE LABEL STEEL FRAME TO SUIT EXISTING WALL AND ROUGH OPENING. PROVIDE NEW SECURITY HINGES, DEADLOCK AND PULL AS INDICATED ON DOOR ELEVATION. DOOR AND FRAME PAINT FINISH PT1. REFER TO DRAWING A-07.
2	SUPPLY AND INSTALL NEW INSULATED PRESSED STEEL DETENTION DOOR; 900mm WIDE x 2150mm TALL x 50mm THICK, TO SUIT EXISTING FRAME OPENING. PROVIDE NEW SECURITY HINGES, DOOR CLOSER, THRESHOLD AND WEATHER STRIPPING. REINSTALL EXISTING DEADLOCK AND PULL. DOOR AND FRAME PAINT FINISH PT3. REFER TO DRAWING A-07.
3	SUPPLY AND INSTALL NEW 90 MIN FIRE LABEL PRESSED STEEL DETENTION DOOR; 900mm WIDE x 2150mm TALL x 50mm THICK AND 90 MIN FIRE LABEL STEEL FRAME TO SUIT EXISTING WALL AND ROUGH OPENING. REINSTALL ALL EXISTING DOOR HARDWARE. DOOR AND FRAME PAINT FINISH PT1. REFER TO DRAWING A-07.
4	SUPPLY AND INSTALL 1 LAYER OF 4.76mm STEEL SHEET MECHANICALLY FASTENED TO EXISTING MASONRY WALL AND 1 LAYER OF 13mm GYPSUM BOARD FINISH AS INDICATED, FULL HEIGHT. CUT AROUND NEW/EXISTING DOORS/FRAMES, POWER/COMMUNICATIONS AND MECHANICAL OPENINGS AS REQUIRED. PREPARE GYPSUM BOARD FOR NEW PAINT FINISH.
5	PATCH, REPAIR, AND SEAL ALL OPENINGS, PENETRATIONS, CRACKS AND JOINTS FOR AIR LEAKAGE, HUMIDITY CONTROL. PROVIDE FIRESTOPPING AT ALL FLOOR, WALL AND CEILING JOINTS AND PENETRATIONS TO MAINTAIN AND PROVIDE 2 HOUR FIRE RESISTANCE RATING.
6	PROVIDE LIQUID VAPOUR BARRIER EPOXY PAINT FLOOR AND WALL COATINGS FOR CONCRETE SUBSTRATES ON THE FLOOR SLAB AND NORTH AND EAST EXTERIOR WALLS. REFER TO DRAWING A-07 FOR FINISH.
7	PATCH, REPAIR AND MAKE GOOD SLAB TO MATCH EXISTING DUE TO PIPE TRENCHING. PREPARE FOR NEW FLOOR FINISH.
8	REFER TO MECHANICAL DRAWINGS FOR MULTIPLE LOCATIONS OF CORING REQUIRED THROUGH WALL HARDENING, POURED CONCRETE AND/OR CONCRETE BLOCK WALLS. FIRE SEAL ALL PENETRATIONS. PATCH, REPAIR AND MAKE GOOD.
LEGEND	
	EXISTING DOOR TO REMAIN
	NEW DOOR; REFER TO NOTES ABOVE

DIALOG®

stamp

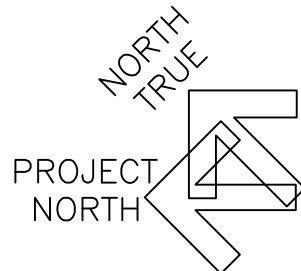

revision	issue	date
1	BID	2015-08-05

Do not scale drawings. Verify all dimensions and conditions on site and immediately notify the Departmental Representative of all discrepancies.

A	Detail No.
B	No. du détail
C	drawing no. - where detail required dessin no. - où détail exigé
	drawing no. - where detailed dessin no. - où détaillé

project title
titre du projet
CAMPBELLFORD, ONTARIO
WARKWORTH INSTITUTION BLDG WW27
CORRECTIONAL SERVICES CANADA
15847 County Road 29, KOL 1L0

RETROFIT ARMOURY & SMO WORK AREA

drawing title
titre du dessin
**PARTIAL BASEMENT AND GROUND FLOOR PLANS
DOOR/FRAME ELEVATIONS**

drawn by
dessiné par
K MENIER

designed by
conç par
NA

approved by
approuvé par
R NORTHCOTT

bid
offre
K HAQUE

project date
date du projet
2015-06-15

project no.
no. du projet
R.069651.001

drawing no.
dessiné no.
A-03