CORRECTIONAL SERVICE CANADA PACIFIC REGION PERIMETER FENCE UPGRADES

ARCHITECTURAL DRAWINGS

- TITLESHEET

A1-KT - KENT INSTITUTION - SITE PLAN

A2-KT - KENT INSTITUTION - DETAILS

A3-KT - KENT INSTITUTION - DETAILS

A4-KT - KENT INSTITUTION - DETAILS A1-MO - MOUNTAIN INSTITUTION - SITE PLAN

A2-MO - MOUNTAIN INSTITUTION - DETAILS

A3-MO - MOUNTAIN INSTITUTION - DETAILS

A4-MO - MOUNTAIN INSTITUTION - DETAILS

A1-MI - MISSION MEDIUM INSTITUTION - SITE PLAN

A2-MI - MISSION MEDIUM INSTITUTION - DETAILS

A3-MI - MISSION MEDIUM INSTITUTION - DETAILS

A4-MI - MISSION MEDIUM INSTITUTION - DETAILS

A1-PA - PACIFIC INSTITUTION - SITE PLAN A2-PA - PACIFIC INSTITUTION - DETAILS

A3-PA - PACIFIC INSTITUTION - DETAILS

A1-FV - FRASER VALLEY INSTITUTION - SITE PLAN

A2-FV - FRASER VALLEY INSTITUTION - DETAILS

A1-MA - MATSQUI INSTITUTION -SITE PLAN

A2-MA - MATSQUI INSTITUTION - DETAILS

A3-MA - MATSQUI INSTITUTION - DETAILS

A4-MA - MATSQUI INSTITUTION - DETAILS

STRUCTURAL DRAWINGS

- TYPICAL STRUCTURAL DETAILS

ELECTRICAL DRAWINGS

E1-KT - KENT INSTITUTION - SITE PLAN

E2-KT - KENT INSTITUTION - FENCE ELEVATIONS

E3-KT - KENT INSTITUTION - FENCE ELEVATIONS

E1-MO - MOUNTAIN INSTITUTION - SITE PLAN

E2-MO - MOUNTAIN INSTITUTION -FENCE ELEVATIONS

E3-MO - MOUNTAIN INSTITUTION - SECONDARY SALLYPORT PLANS AND NEW GATE ELEVATIONS

E1-MI - MISSION MEDIUM INSTITUTION -SITE PLAN

E2-MI - MISSION MEDIUM INSTITUTION - OUTER PERIMETER FENCE ELEVATIONS

E3 MI - MISSION MEDIUM INSTITUTION - INNER PERIMETER FENCE ELEVATIONS

EI-MA - MATSQUI INSTITUTION - SITE PLAN

E2-MA - MATSQUI INSTITUTION - FENCE ELEVATIONS

E1-FV - FRASER VALLEY INSTITUTION - SITE PLAN

E2-FV - FRASER VALLEY INSTITUTION - FENCE ELEVATIONS

E3-FV - FRASER VALLEY INSTITUTION - SALLYPORT PLAN AND ELEVATIONS

E1-PA - PACIFIC INSTITUTION - SITE PLAN

E2-PA - PACIFIC INSTITUTION - NORTH SALLYPORT PLAN AND ELEVATIONS



REAL PROPERTY SERVICES SERVICES IMMOBILIERS Région de Pacifique





5		Α
4		
3	Issued for Tender	15/07/09
2	99% Revised Submission	15/06/03
1	99% Submission	15/03/31
0	50% Submission	15/03/05
Revision/ Revision	Description/Description	Date/Date

CORRECTIONAL **SERVICE CANADA**

Project title/Titre du projet

PACIFIC REGION PERIMETER FENCE UPGRADES

Consultant Signature Box Only

Designed by/Concept par

Drawn by/Dessine par

R. DIES PWGSC Project Manager/Administrateur de Projets TPSGC

DARYL SINCLAIR

PWGSC, Regional Manager, Architectural and Engineering Services/ Gestionnaire régionale, Services d'architectural et de génie, TPSGC PREETIPAL PAUL


Drawing title/Titre du dessin

TITLE SHEET

Project No./No. du projet | Sheet/Feuille


R.071529.001


A0 OF -

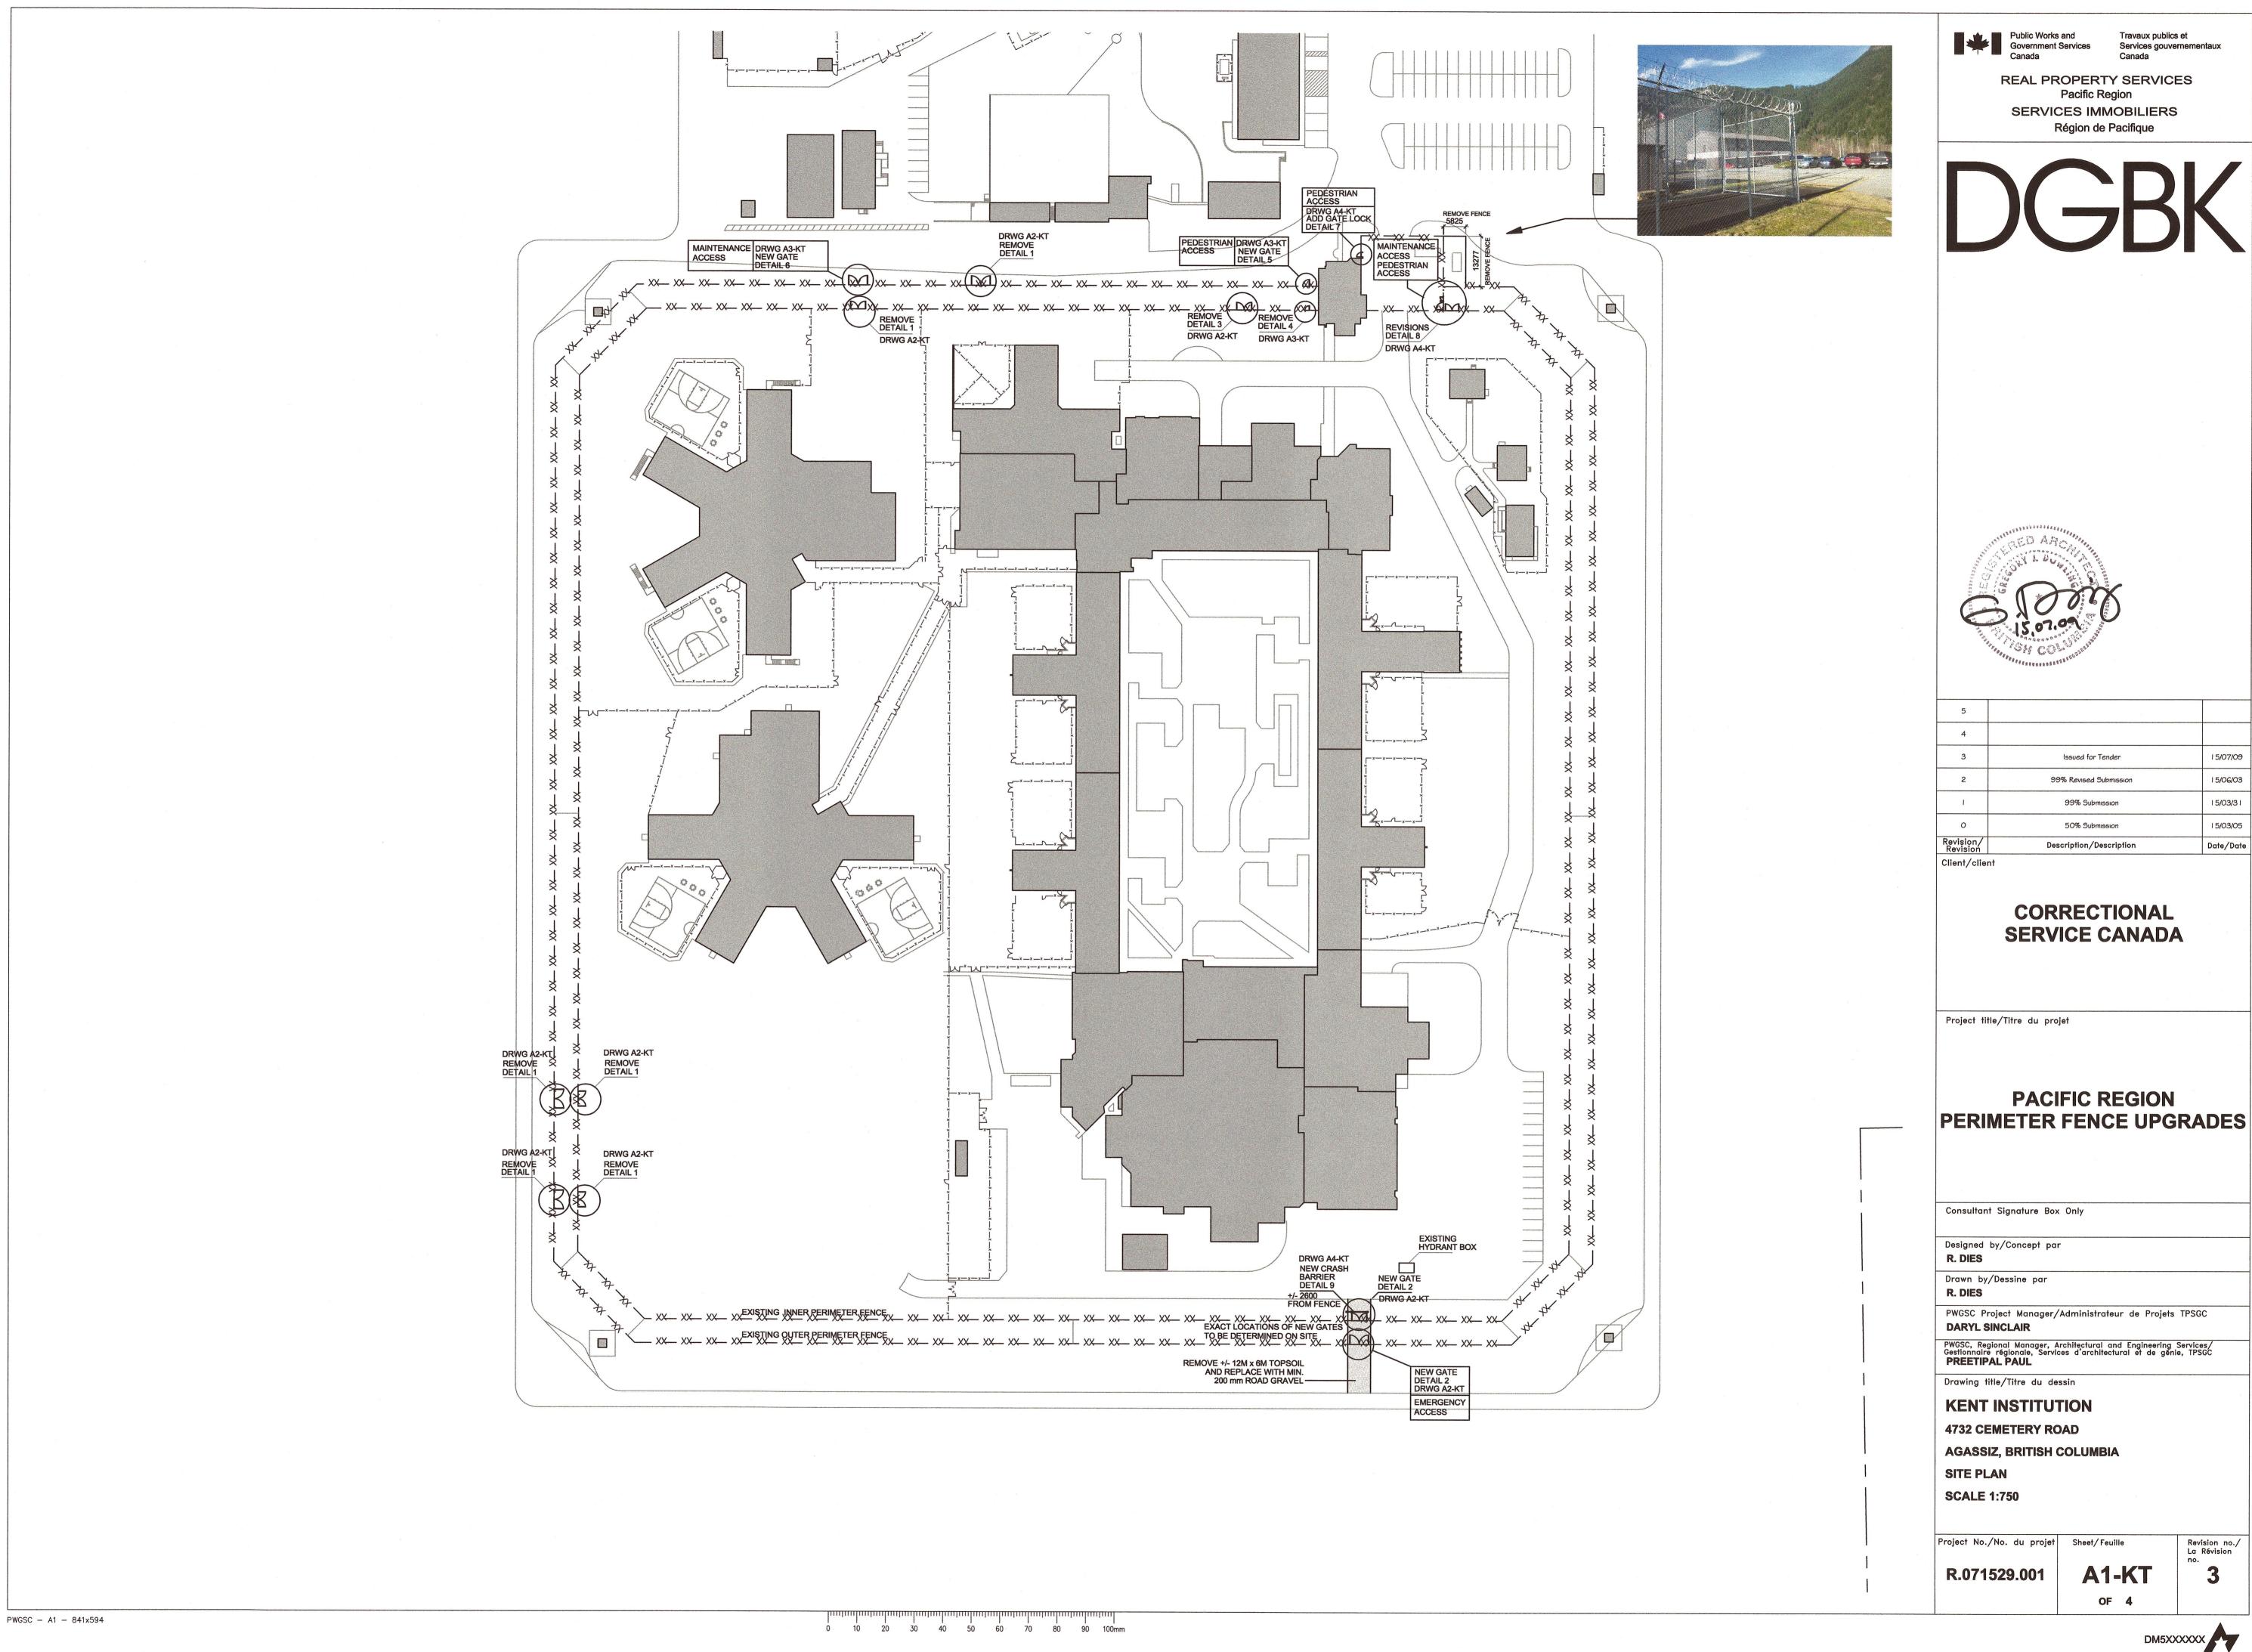






5		
4		
3	Issued for Tender	15/07/09
2	99% Revised Submission	15/06/03
1	99% Submission	15/03/31
О	50% Submission	15/03/05
Revision/ Revision	Description/Description	Date/Date
Client/clie	nt	

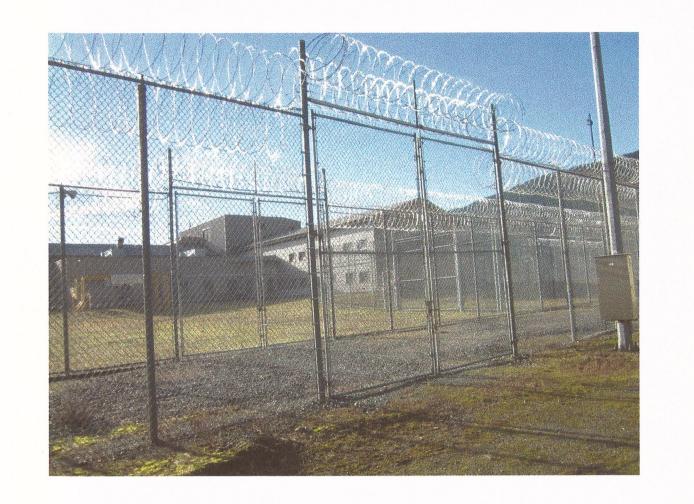

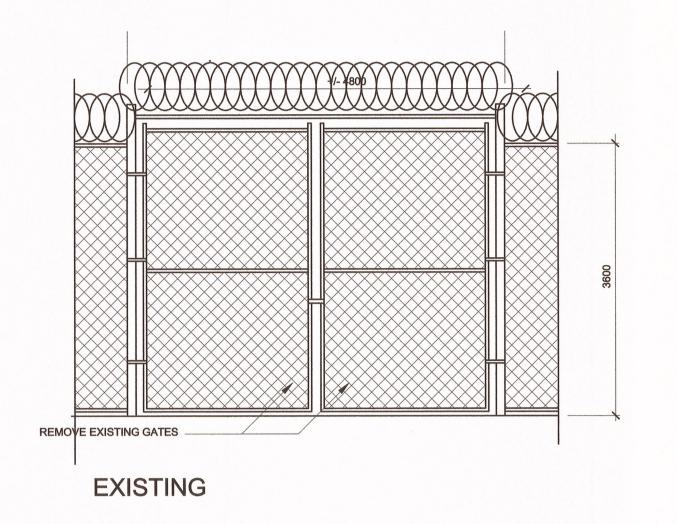


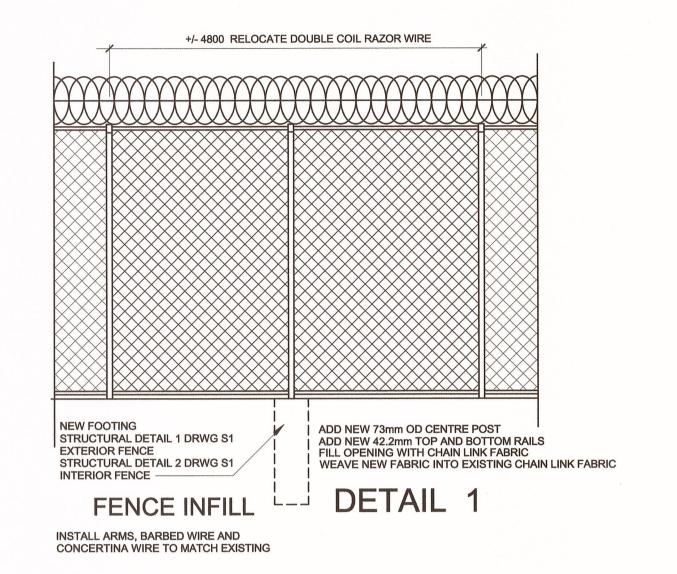

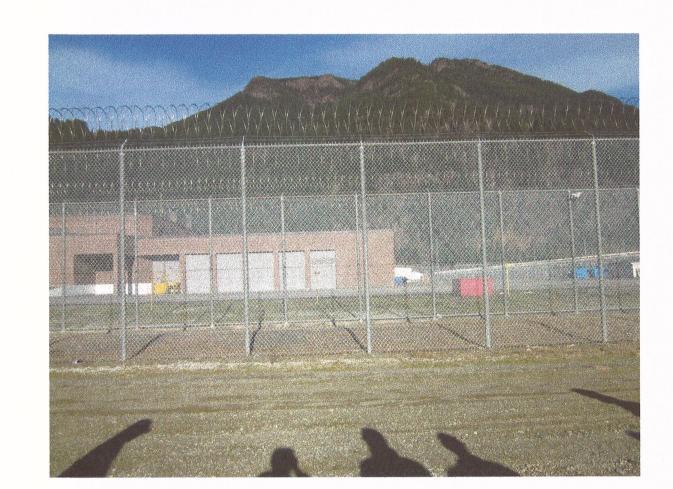


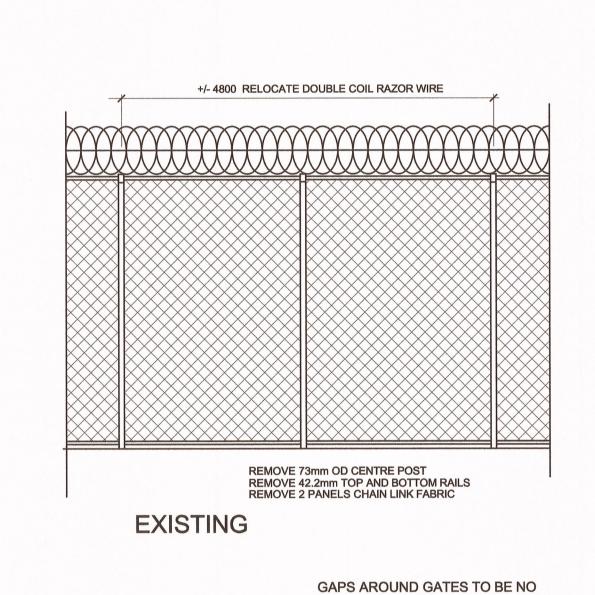



GREATER THAN 125mm

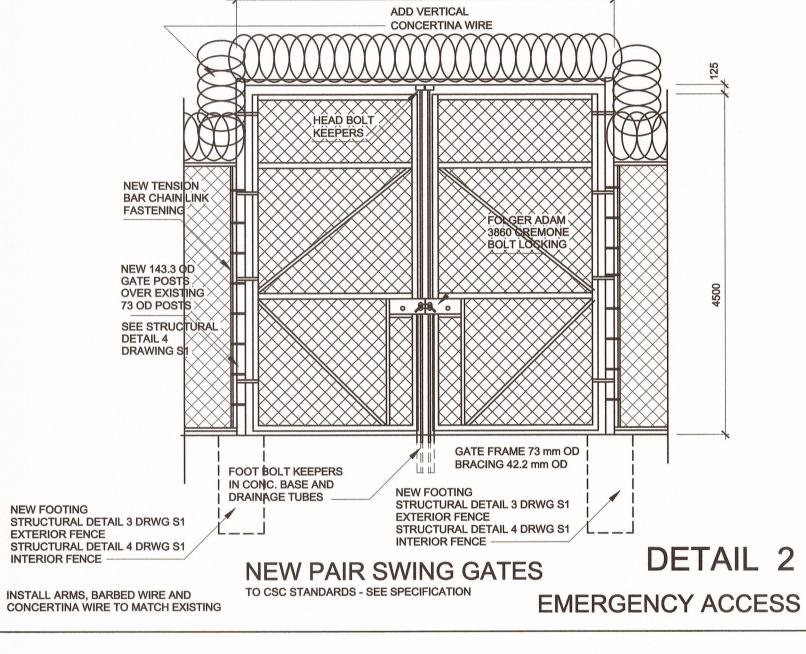

+/- 4900 RELOCATE DOUBLE COIL RAZOR WIRE

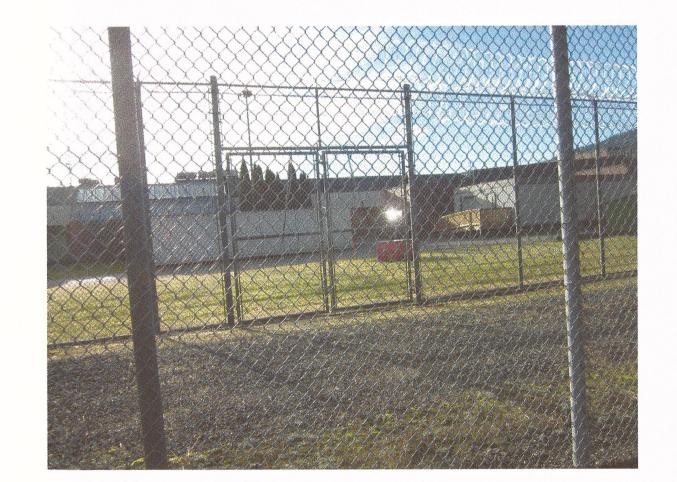

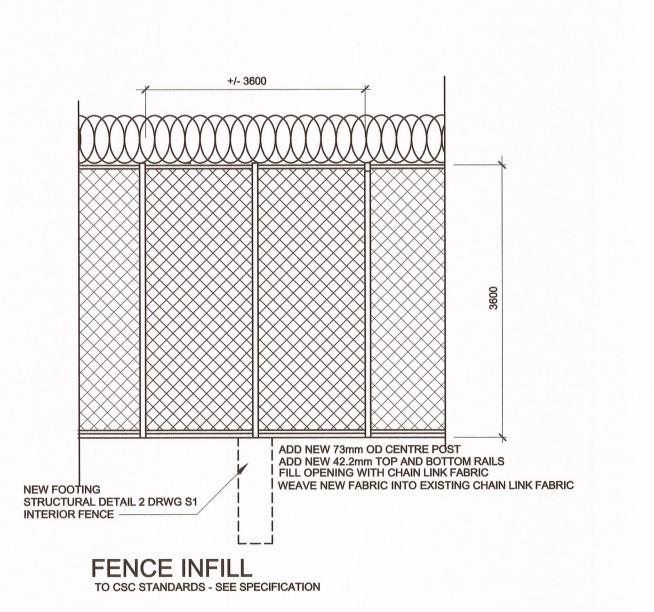

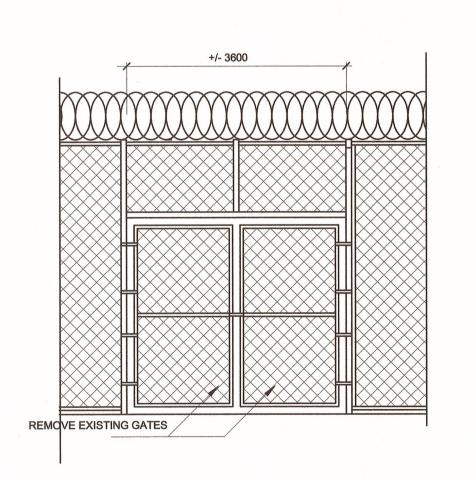

EXISTING

DETAIL 3



Travaux publics et Services gouvernementaux Canada

REAL PROPERTY SERVICES Pacific Region SERVICES IMMOBILIERS Région de Pacifique





5		
4		
3	Issued for Tender	15/07/09
2	99% Revised Submission	15/06/03
ı	99% Submission	15/03/31
0	50% Submission	15/03/05
Revision/ Revision	Description/Description	Date/Date
0111/-11-		

Client/client

CORRECTIONAL **SERVICE CANADA**

Project title/Titre du projet

PACIFIC REGION PERIMETER FENCE UPGRADES

Consultant Signature Box Only Designed by/Concept par

R. DIES Drawn by/Dessine par

PWGSC Project Manager/Administrateur de Projets TPSGC DARYL SINCLAIR

PWGSC, Regional Manager, Architectural and Engineering Services/ Gestionnaire régionale, Services d'architectural et de génie, TPSGC PREETIPAL PAUL

Drawing title/Titre du dessin

KENT INSTITUTION

4732 CEMETERY ROAD

AGASSIZ, BRITISH COLUMBIA

DETAILS

SCALE 1:50


Project No./No. du projet Sheet/Feuille R.071529.001


A2-KT of 4

0 10 20 30 40 50 60 70 80 90 100mm

La Révision




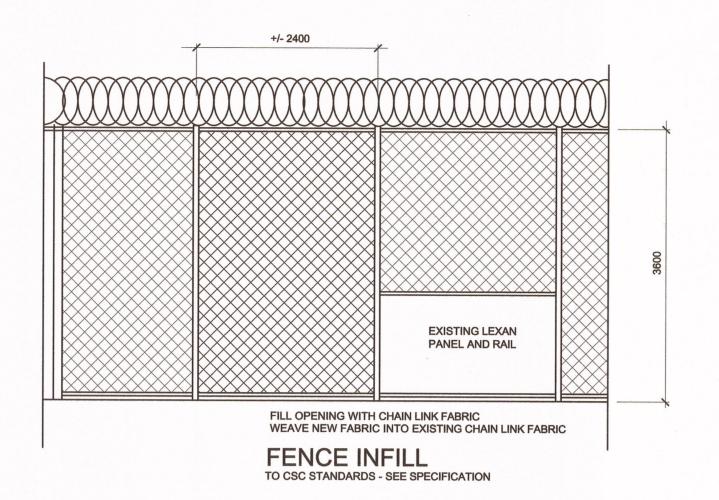


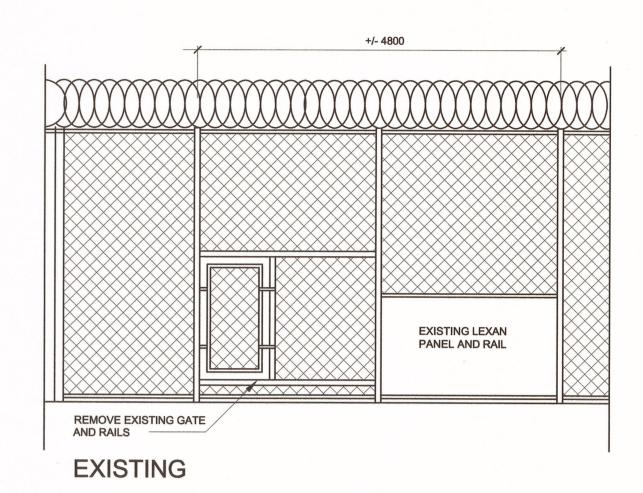

DETAIL 4



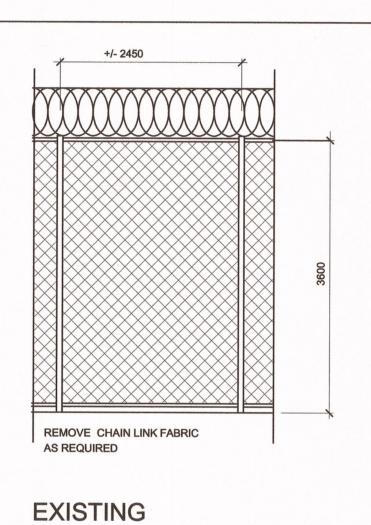

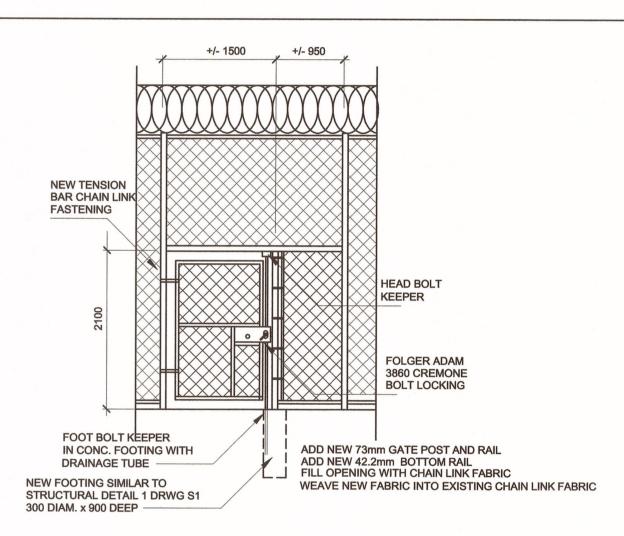


GATE FRAME 43 mm OD NEW PEDESTRIAN GATE
CLEAR OPENING 1200 X 2100
TO CSC STANDARDS - SEE SPECIFICATION


GREATER THAN 125mm


DETAIL 5

PEDESTRIAN ACCESS GAPS AROUND GATES TO BE NO

+/- 4800

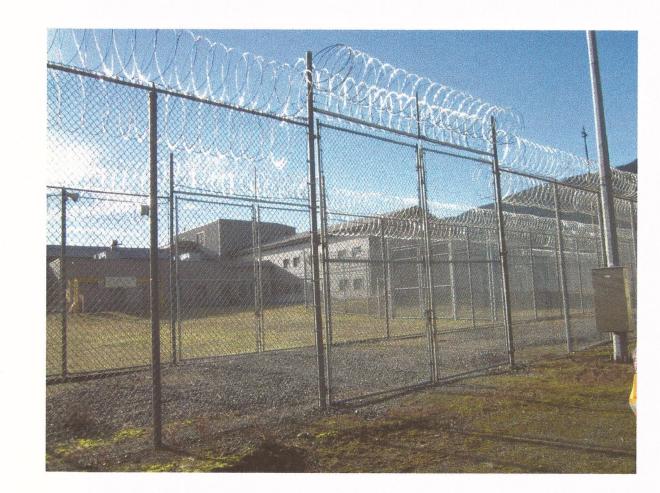

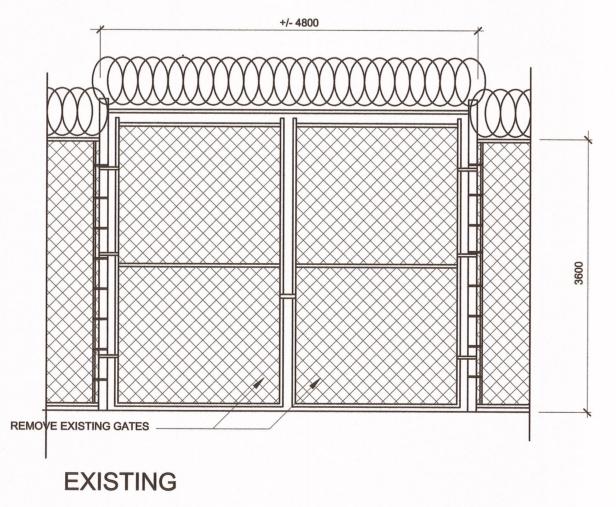

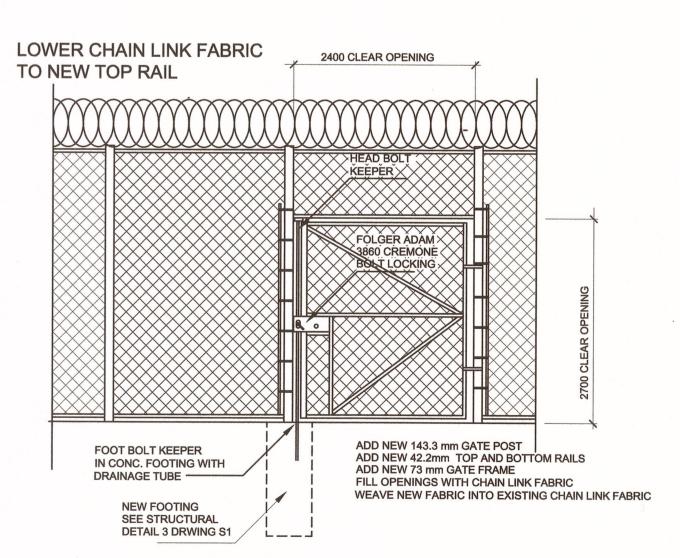

NEW MAINTENANCE ACCESS
TO CSC STANDARDS - SEE SPECIFICATION

GAPS AROUND GATES TO BE NO **GREATER THAN 125mm**

DETAIL 6



Public Works and Government Services Canada

Travaux publics et Services gouvernementaux Canada

REAL PROPERTY SERVICES Pacific Region SERVICES IMMOBILIERS

Région de Pacifique





Revision/ Revision	Description/Description	Date/Date
0	50% Submission	15/03/05
1	99% Submission	15/03/31
2	99% Revised Submission	15/06/03
3	Issued for Tender	15/07/09
4		
5		

CORRECTIONAL **SERVICE CANADA**

Project title/Titre du projet

PACIFIC REGION PERIMETER FENCE UPGRADES

Consultant Signature Box Only

Designed by/Concept par

R. DIES Drawn by/Dessine par

PWGSC Project Manager/Administrateur de Projets TPSGC DARYL SINCLAIR

PWGSC, Regional Manager, Architectural and Engineering Services/ Gestionnaire régionale, Services d'architectural et de génie, TPSGC PREETIPAL PAUL

Drawing title/Titre du dessin

KENT INSTITUTION

4732 CEMETERY ROAD

AGASSIZ, BRITISH COLUMBIA


DETAILS


SCALE 1:50


Project No./No. du projet Sheet/Feuille

A3-KT OF 4

DM5XXXXXX

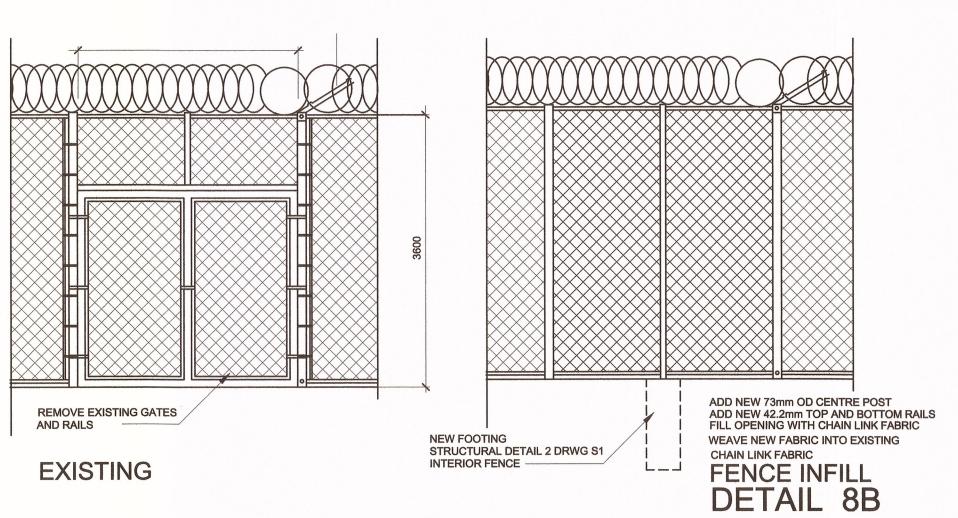

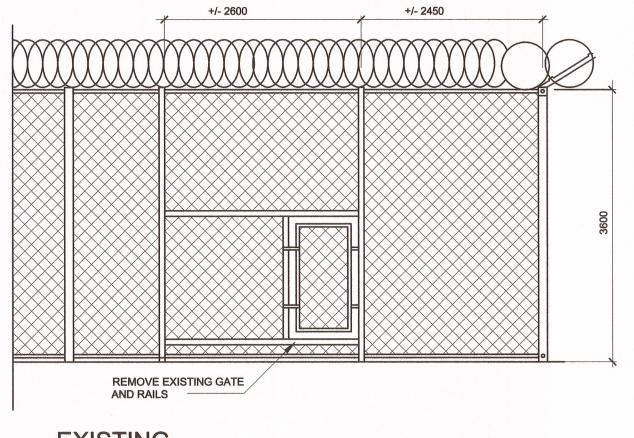

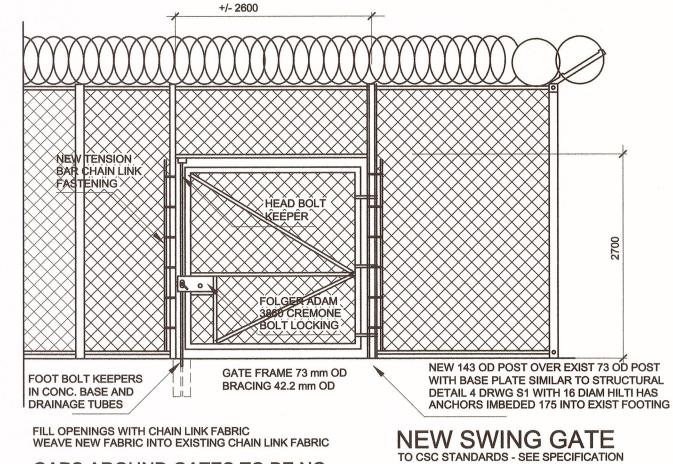




Public Works and Government Services Canada

Services gouvernementaux

REAL PROPERTY SERVICES

Pacific Region **SERVICES IMMOBILIERS**

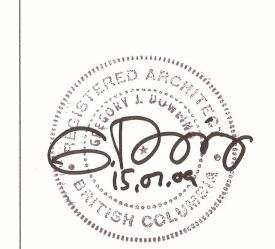

5		
4		
3	Issued for Tender	1 5/07/09
2	99% Revised Submission	1 5/06/03
ı	99% Submission	1 5/03/3
0	50% Submission	1 5/03/05
Revision/ Revision	Description/Description	Date/Dat

CORRECTIONAL **SERVICE CANADA**

Project title/Titre du projet

Client/client

PACIFIC REGION PERIMETER FENCE UPGRADES

Consultant Signature Box Only

Designed by/Concept par

R. DIES Drawn by/Dessine par

PWGSC Project Manager/Administrateur de Projets TPSGC DARYL SINCLAIR

PWGSC, Regional Manager, Architectural and Engineering Services/ Gestionnaire régionale, Services d'architectural et de génie, TPSGC PREETIPAL PAUL

Drawing title/Titre du dessin

KENT INSTITUTION

4732 CEMETERY ROAD

AGASSIZ, BRITISH COLUMBIA **DETAILS**

SCALE 1:50

Project No./No. du projet


A4-KT


R.071529.001


of 4


La Révision

0 10 20 30 40 50 60 70 80 90 100mm

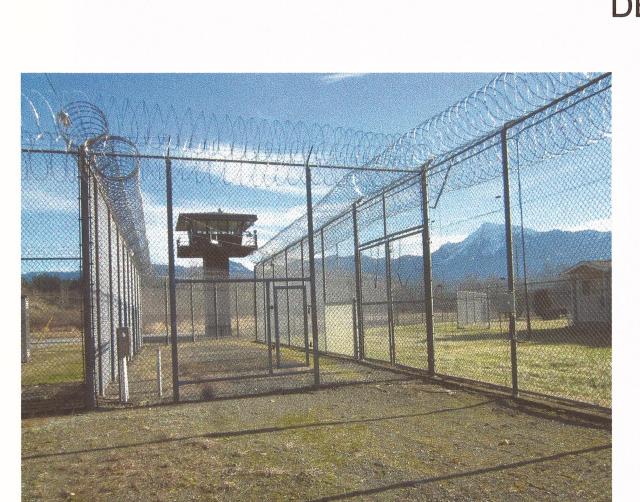


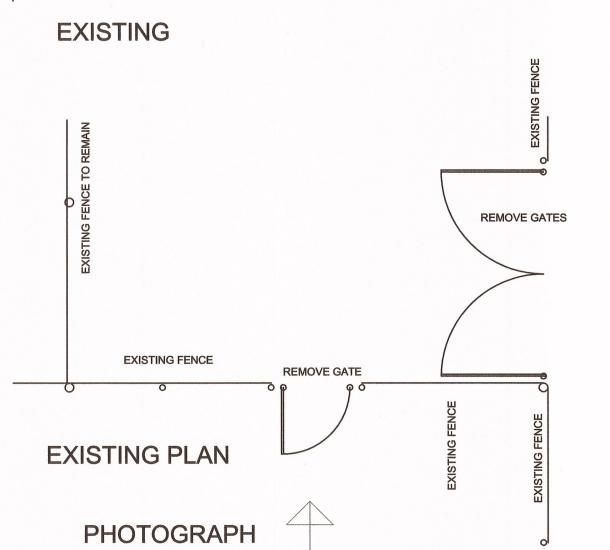

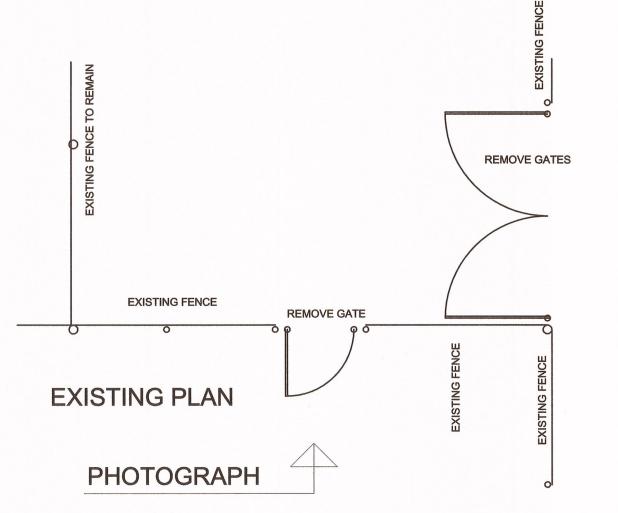

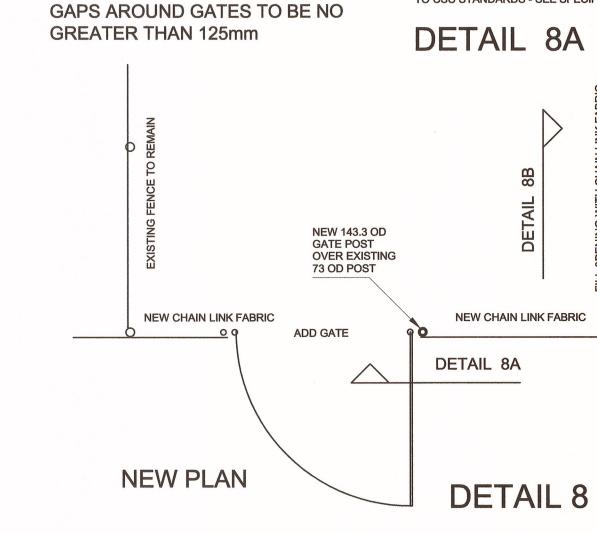

MAINTENANCE ACCESS

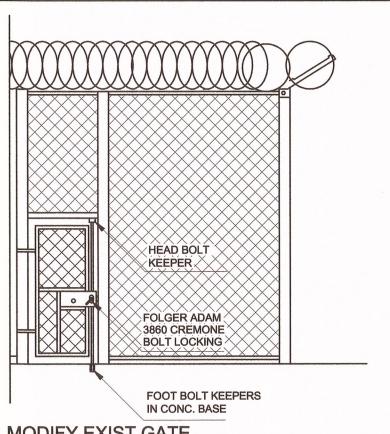



MODIFY EXIST GATE TO ADD CREMONE BOLT LOCKING TO CSC STANDARDS - SEE SPECIFICATION


PEDESTRIAN ACCESS

DETAIL 7



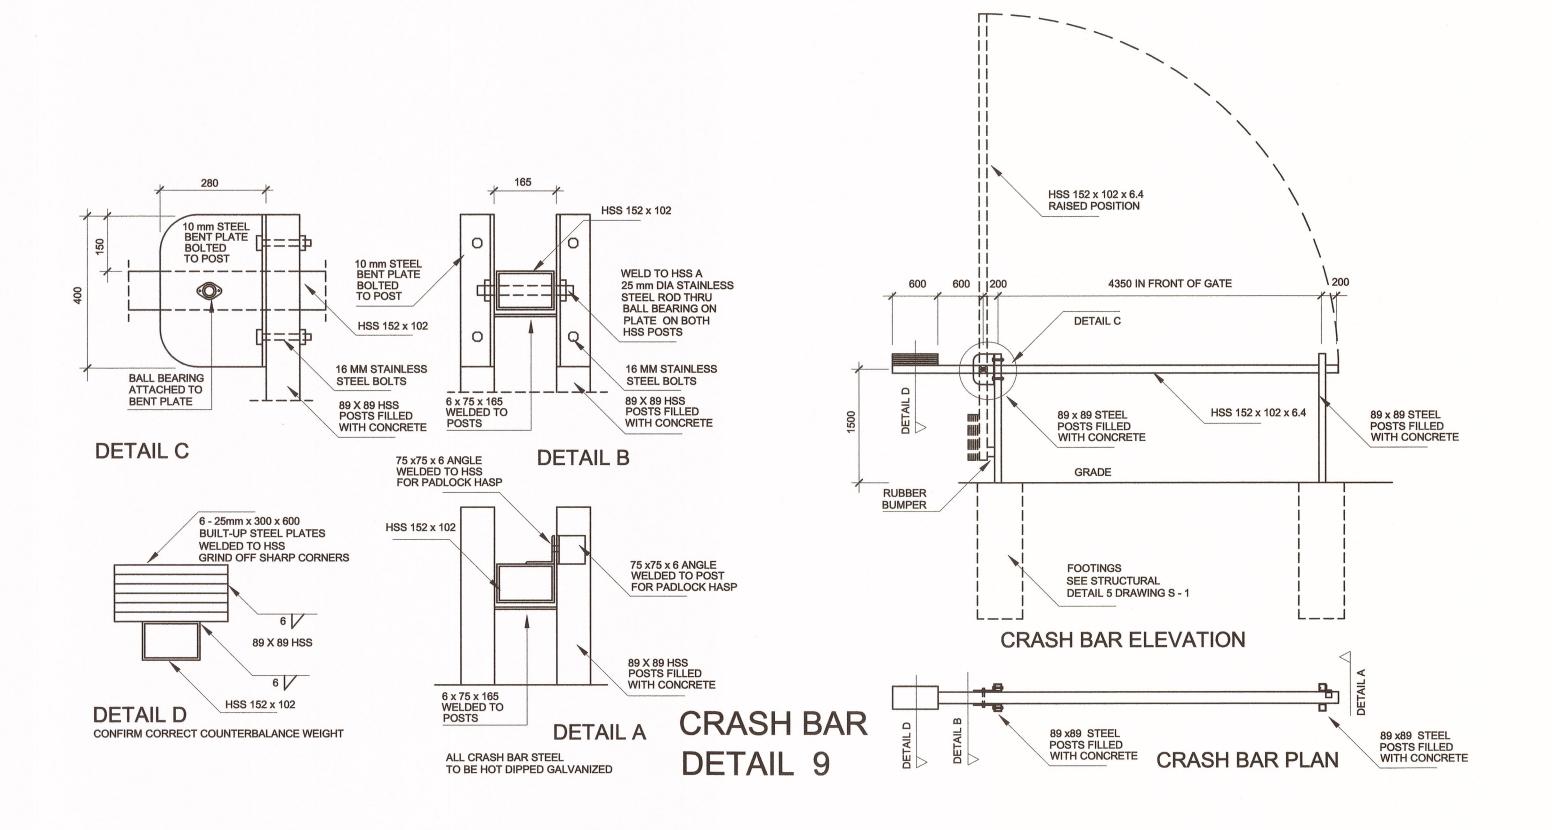

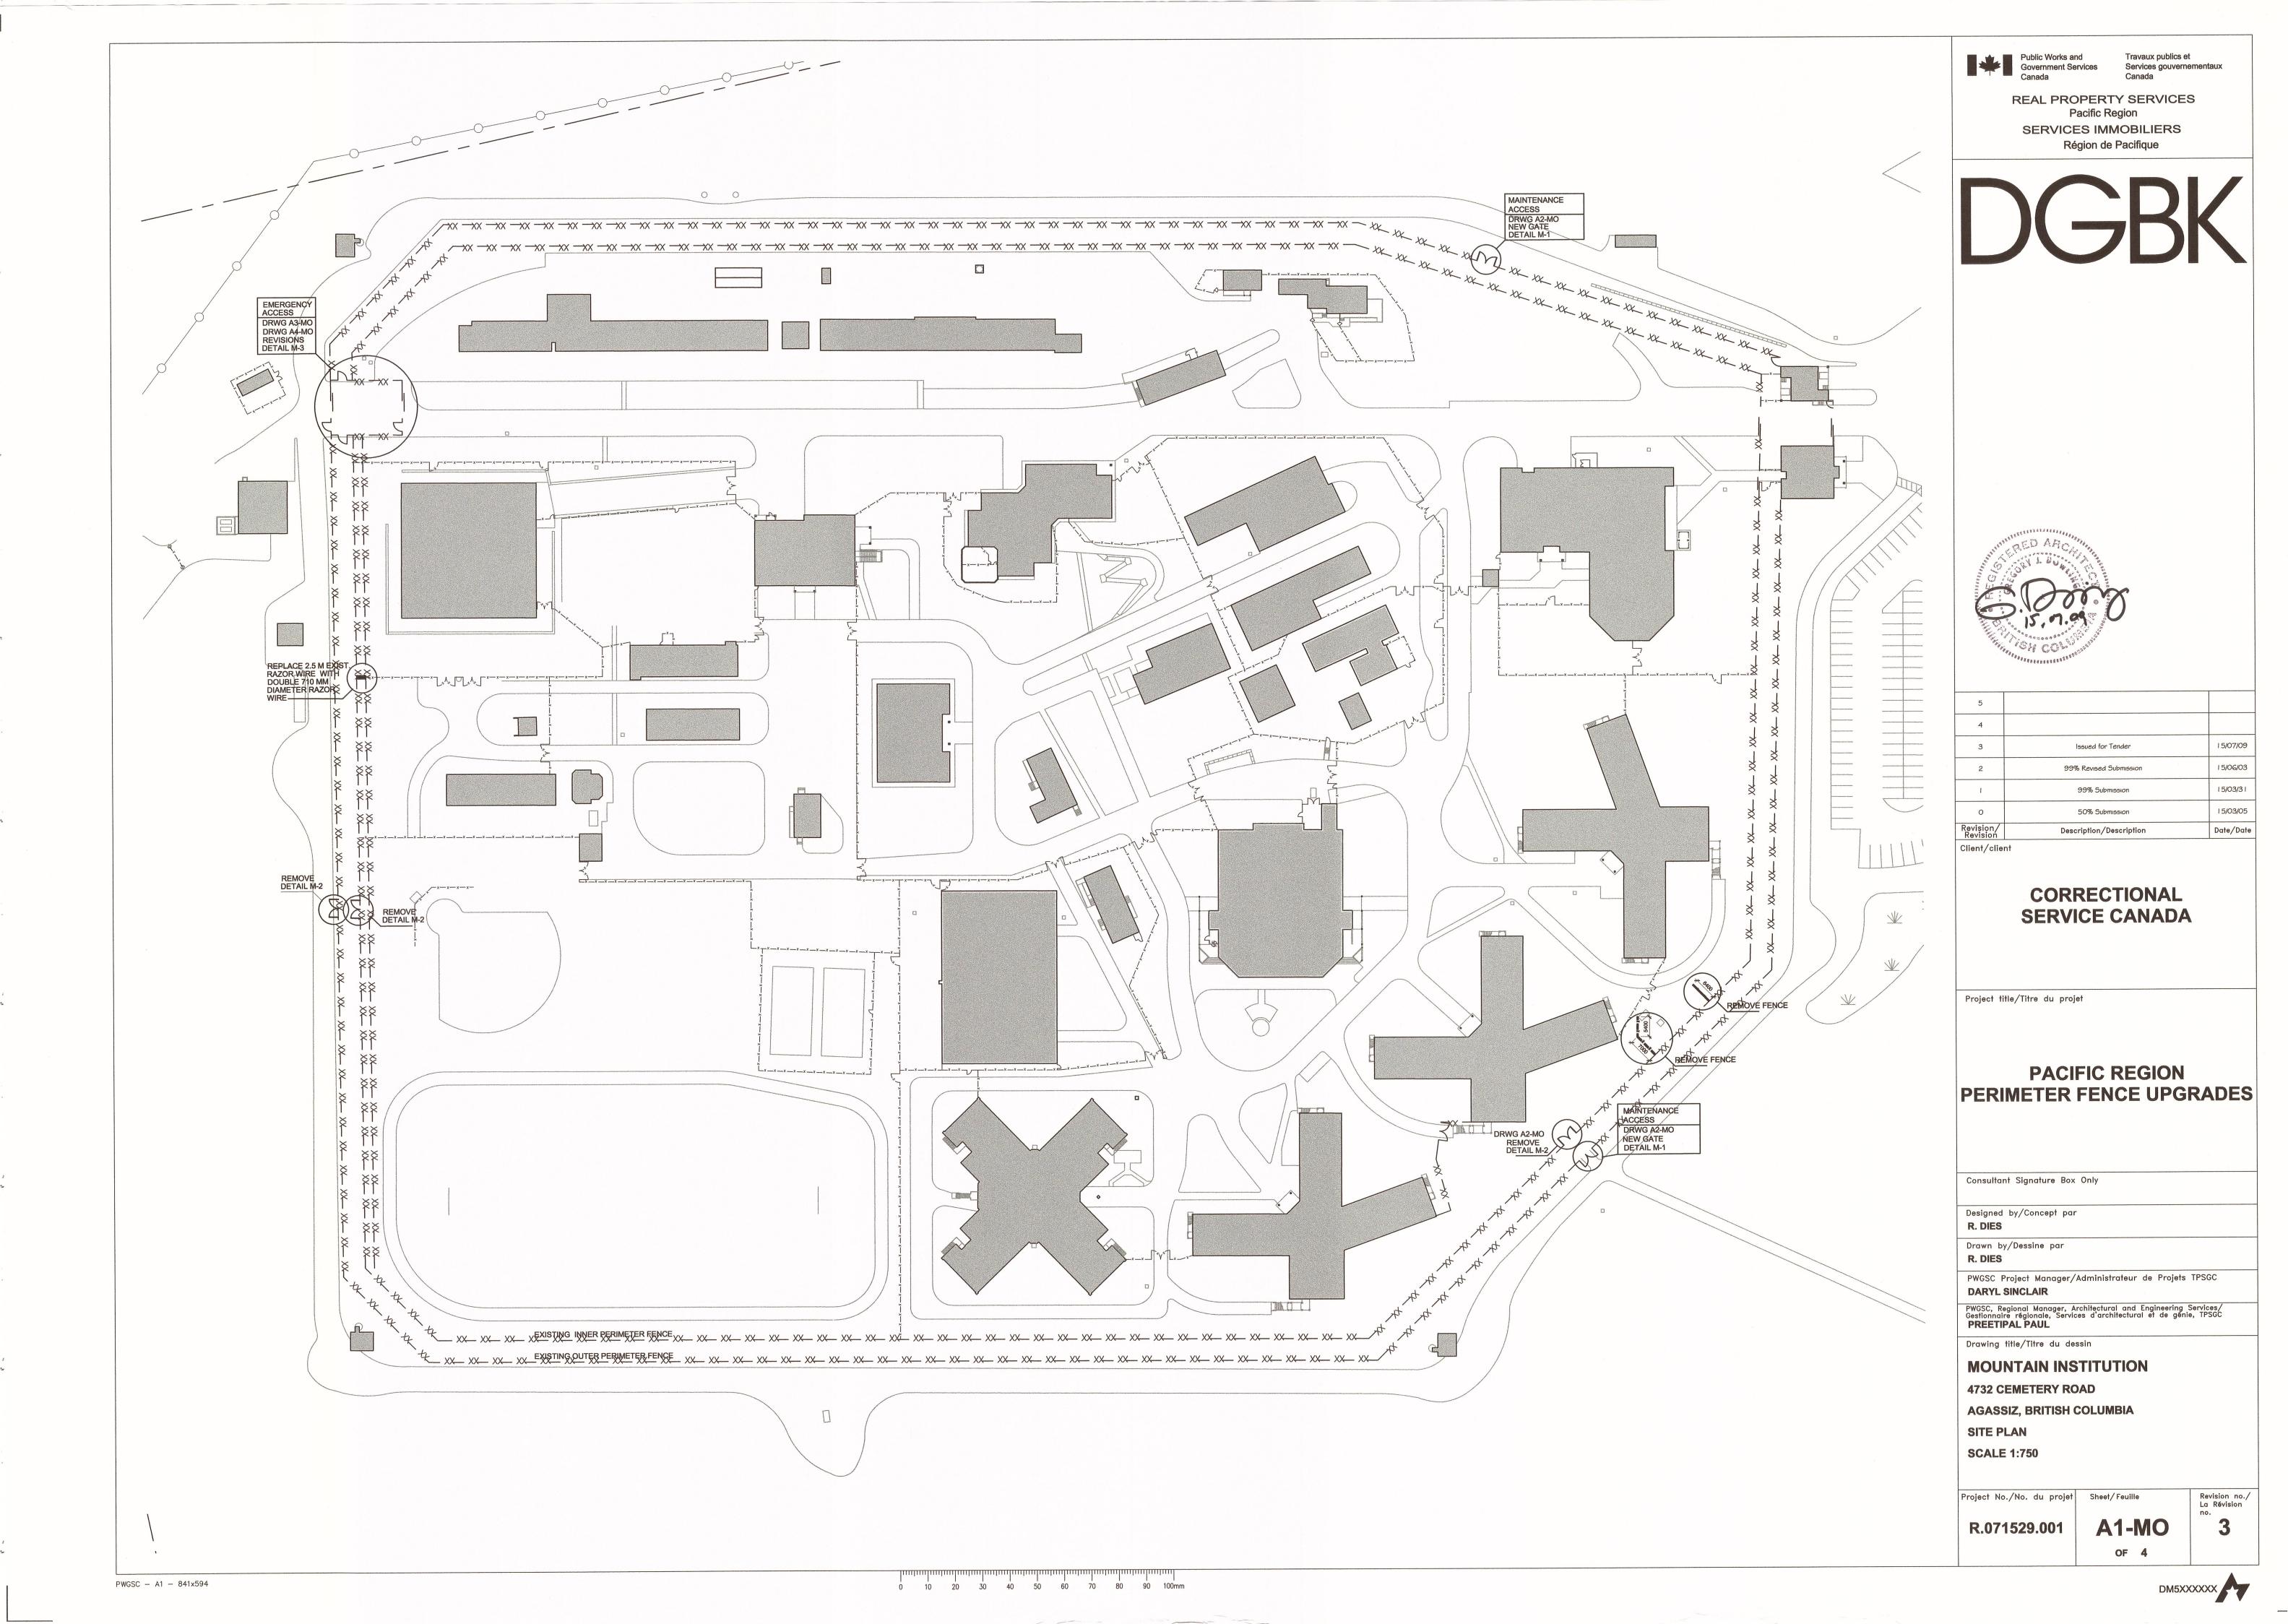


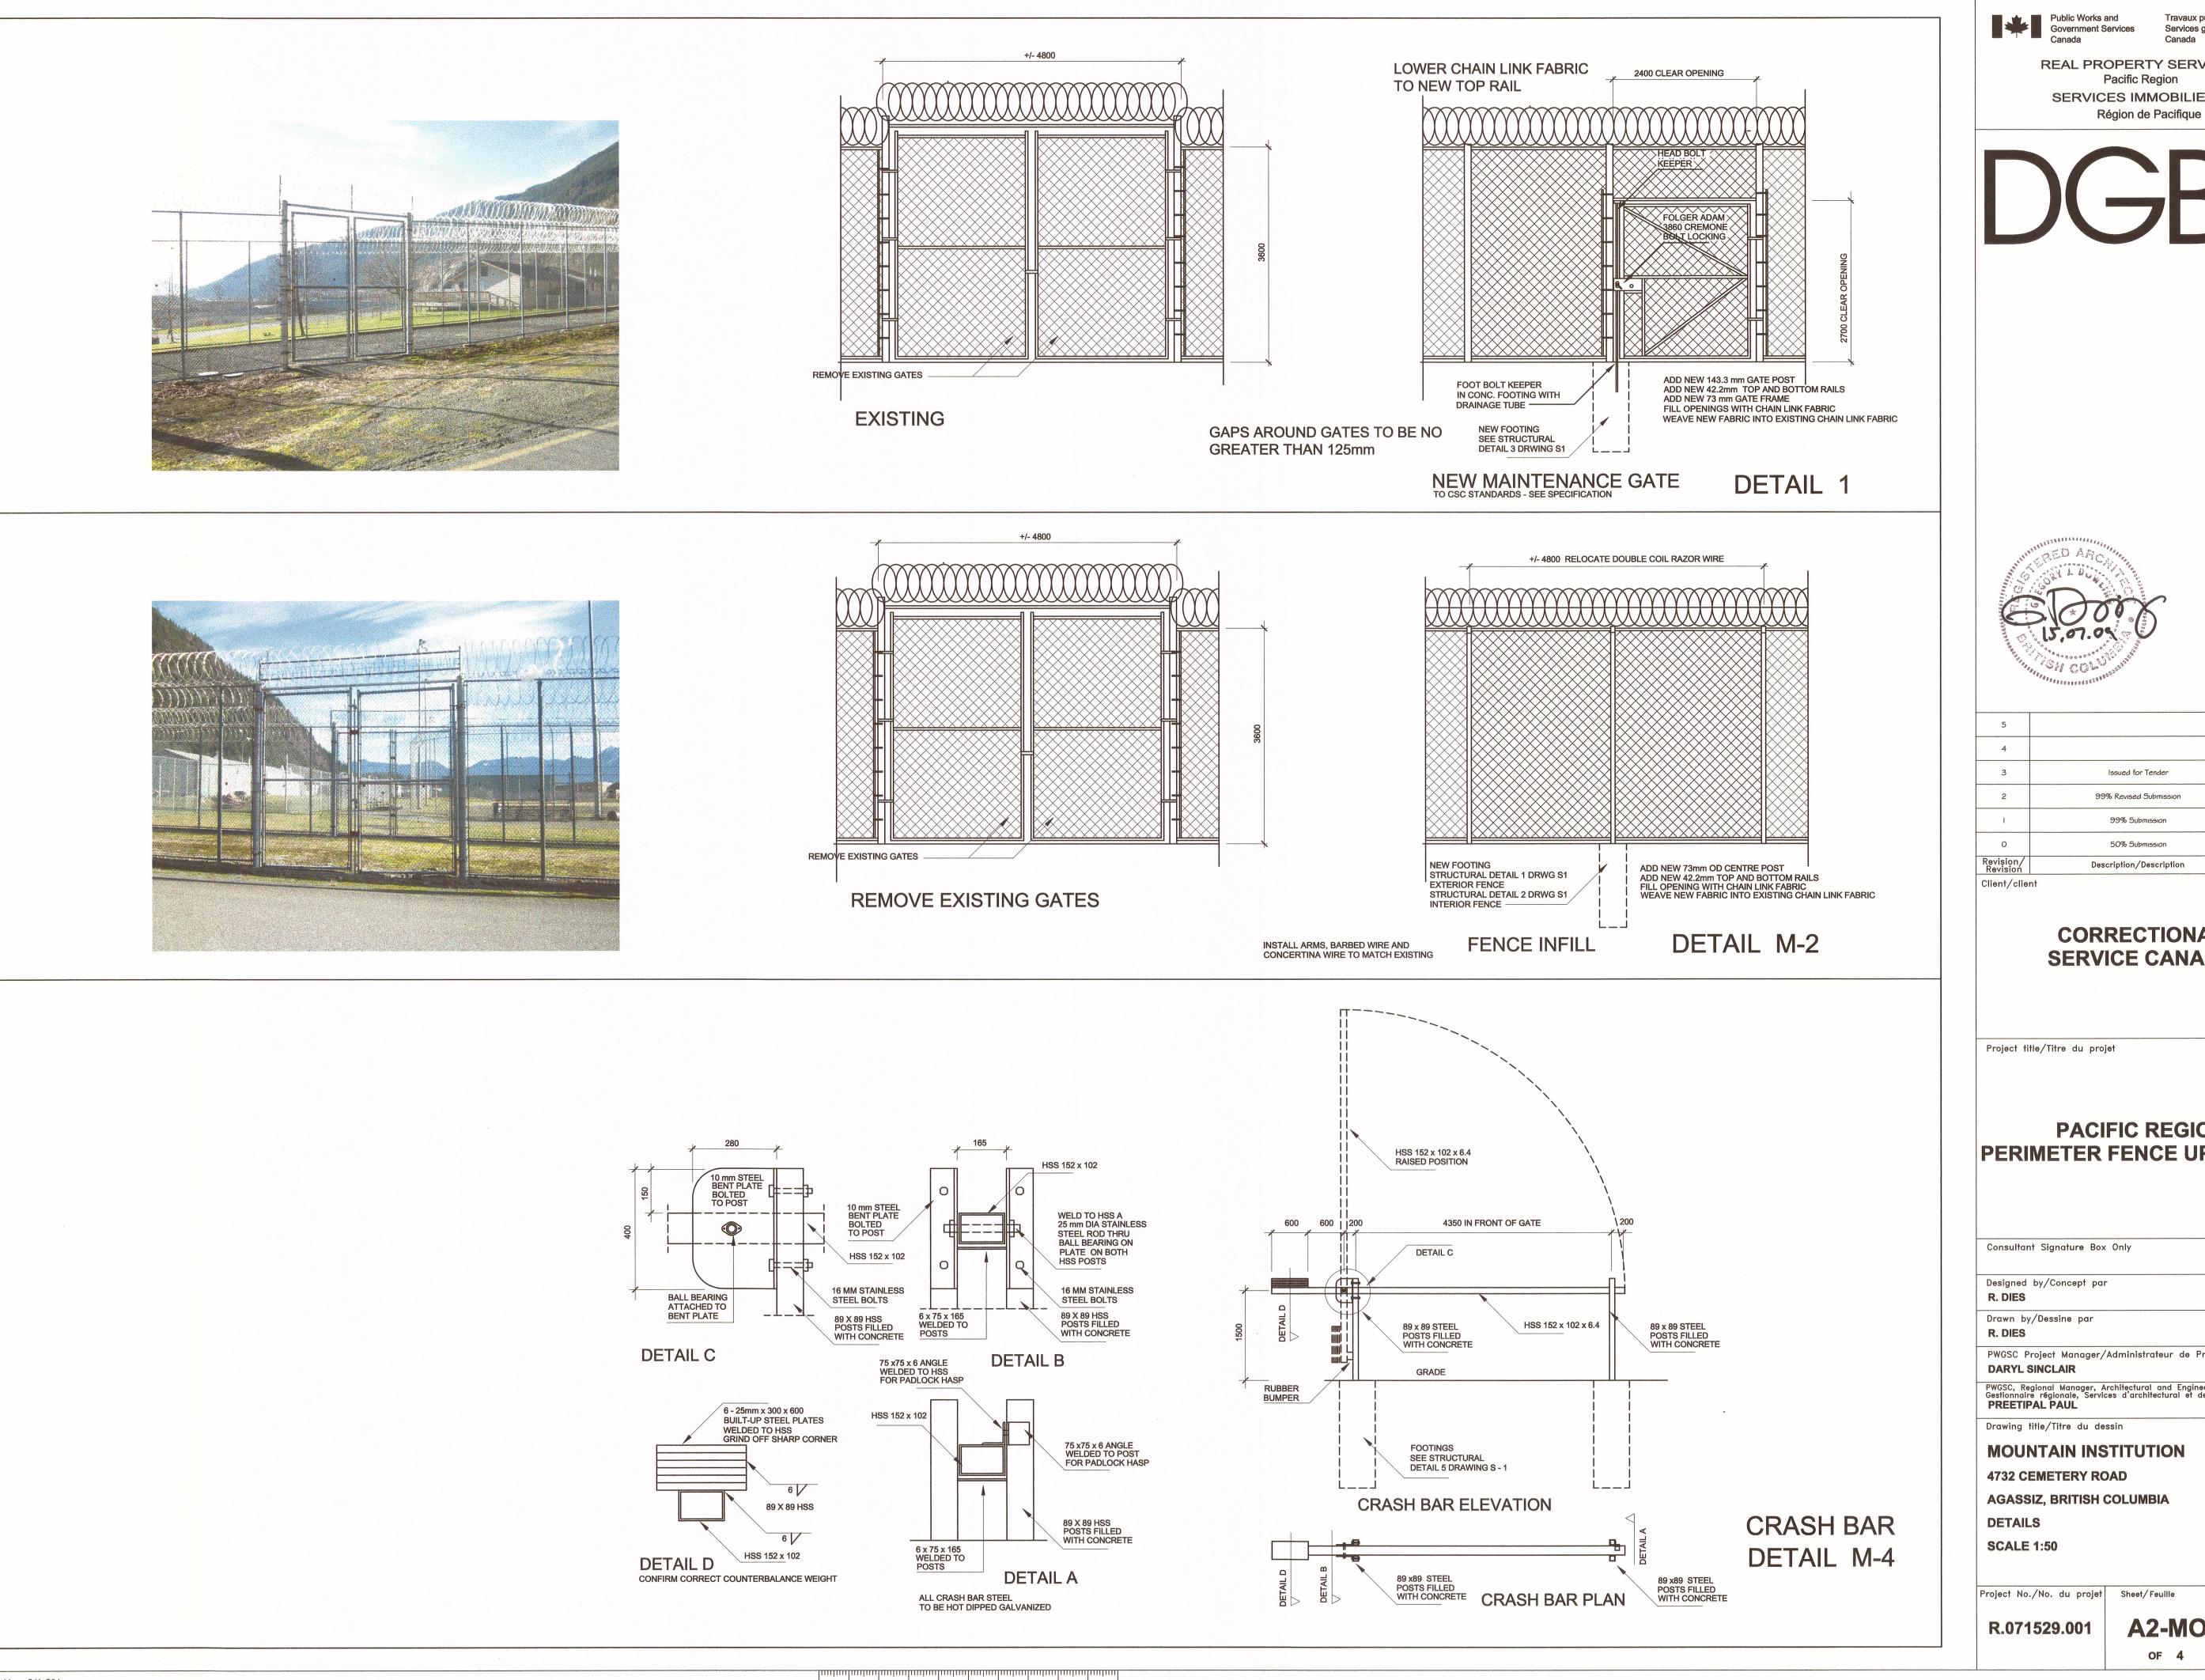

Services gouvernementaux

REAL PROPERTY SERVICES Pacific Region SERVICES IMMOBILIERS



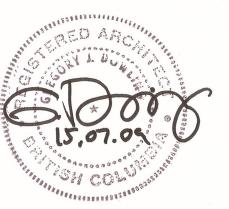

5		
4		
3	Issued for Tender	15/07/09
2	99% Revised Submission	15/06/03
ı	99% Submission	15/03/31
0	50% Submission	15/03/05
Revision/ Revision	Description/Description	Date/Date
Client/clie	nt	

CORRECTIONAL **SERVICE CANADA**

Project title/Titre du projet

PACIFIC REGION PERIMETER FENCE UPGRADES

Consultant Signature Box Only

Designed by/Concept par

PWGSC Project Manager/Administrateur de Projets TPSGC

PWGSC, Regional Manager, Architectural and Engineering Services/ Gestionnaire régionale, Services d'architectural et de génie, TPSGC PREETIPAL PAUL

Drawing title/Titre du dessin

MOUNTAIN INSTITUTION


4732 CEMETERY ROAD

AGASSIZ, BRITISH COLUMBIA


A2-MO


OF 4

La Révision

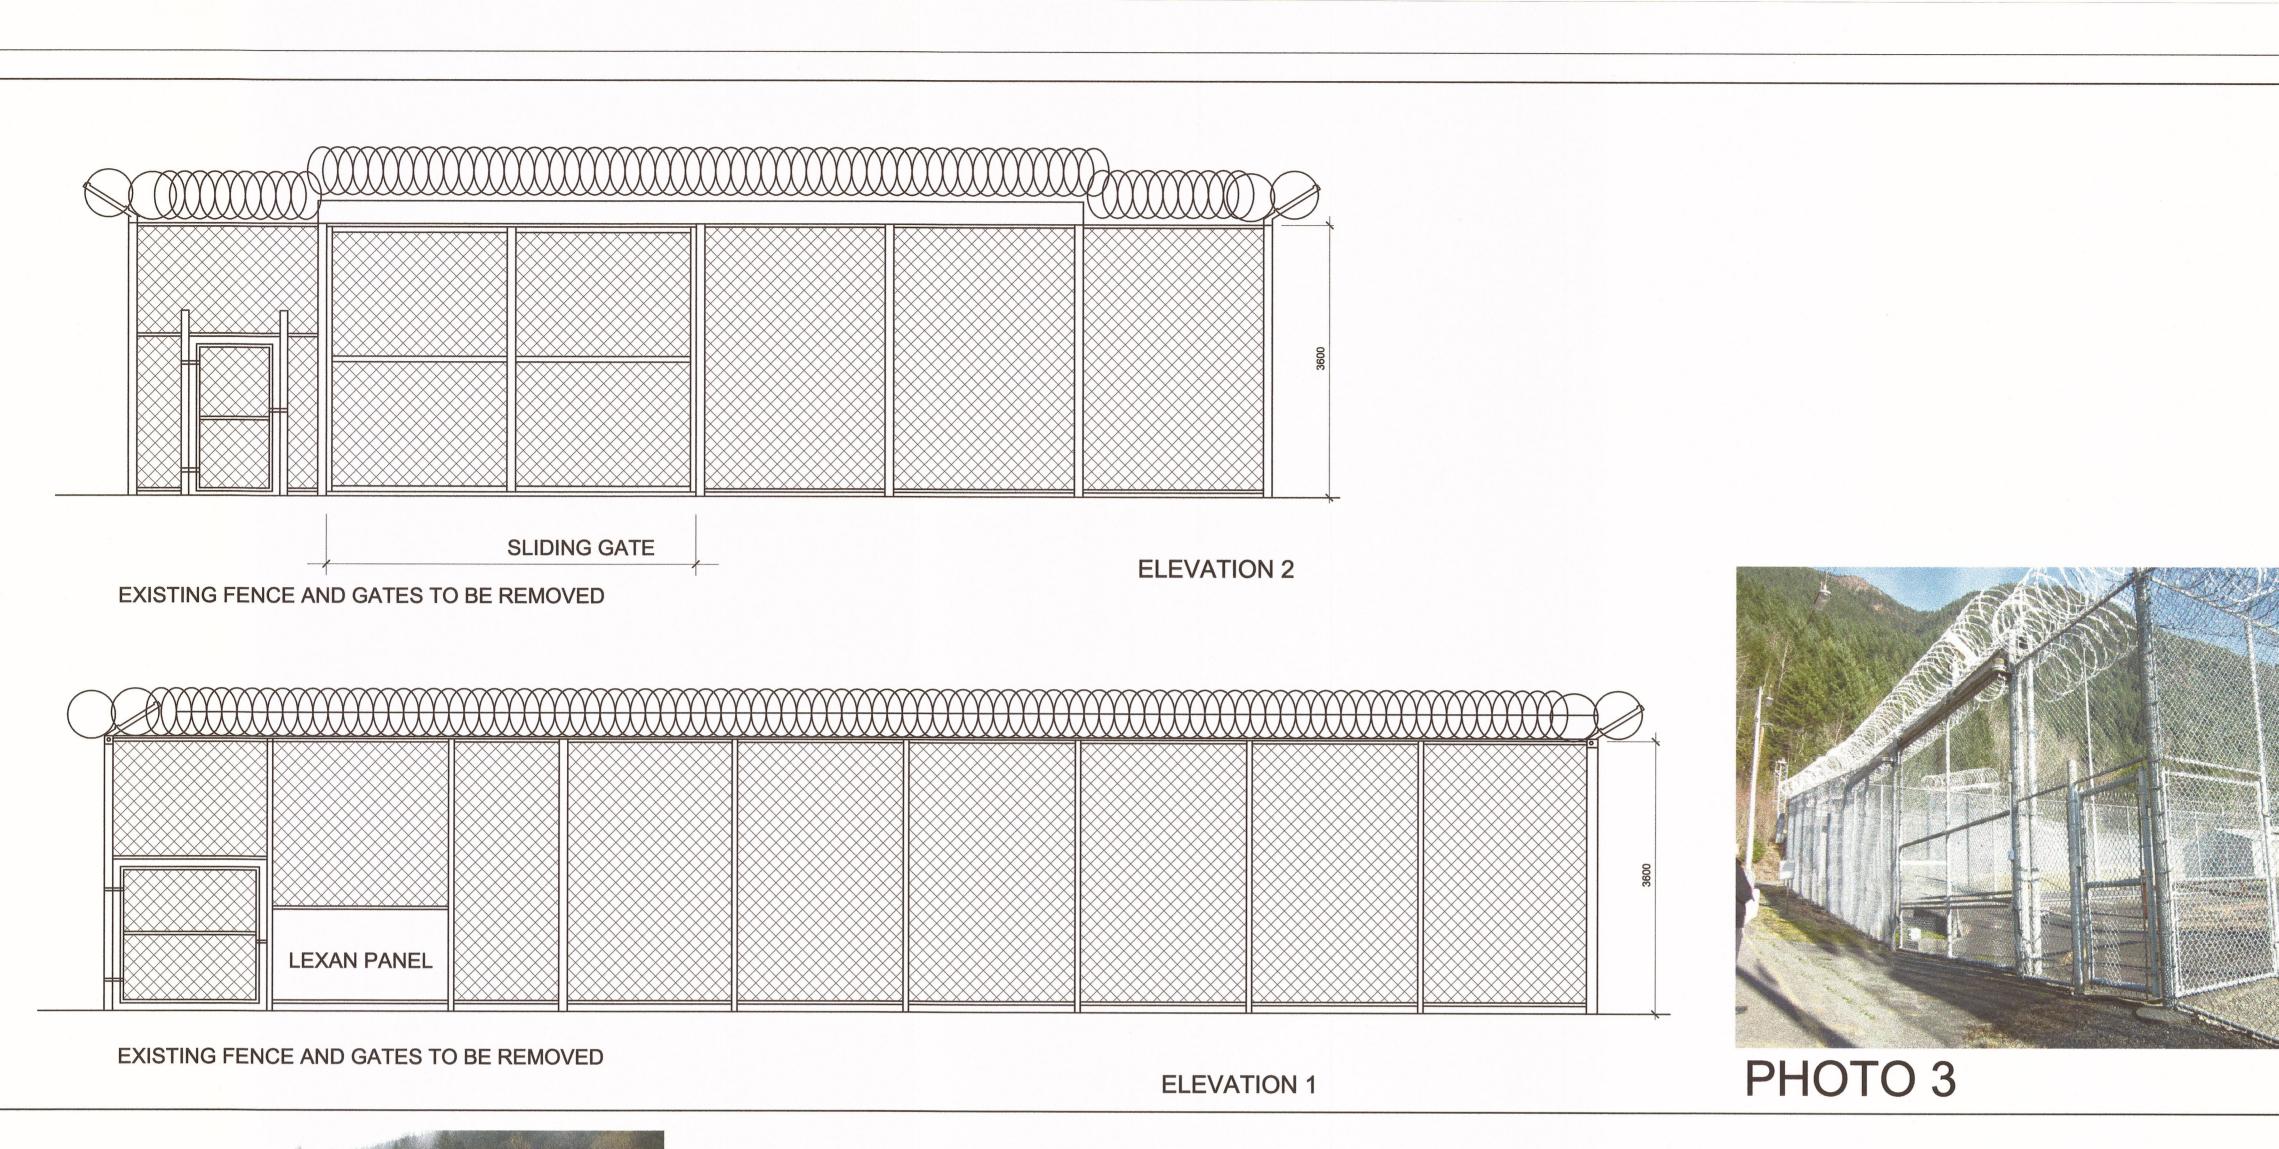



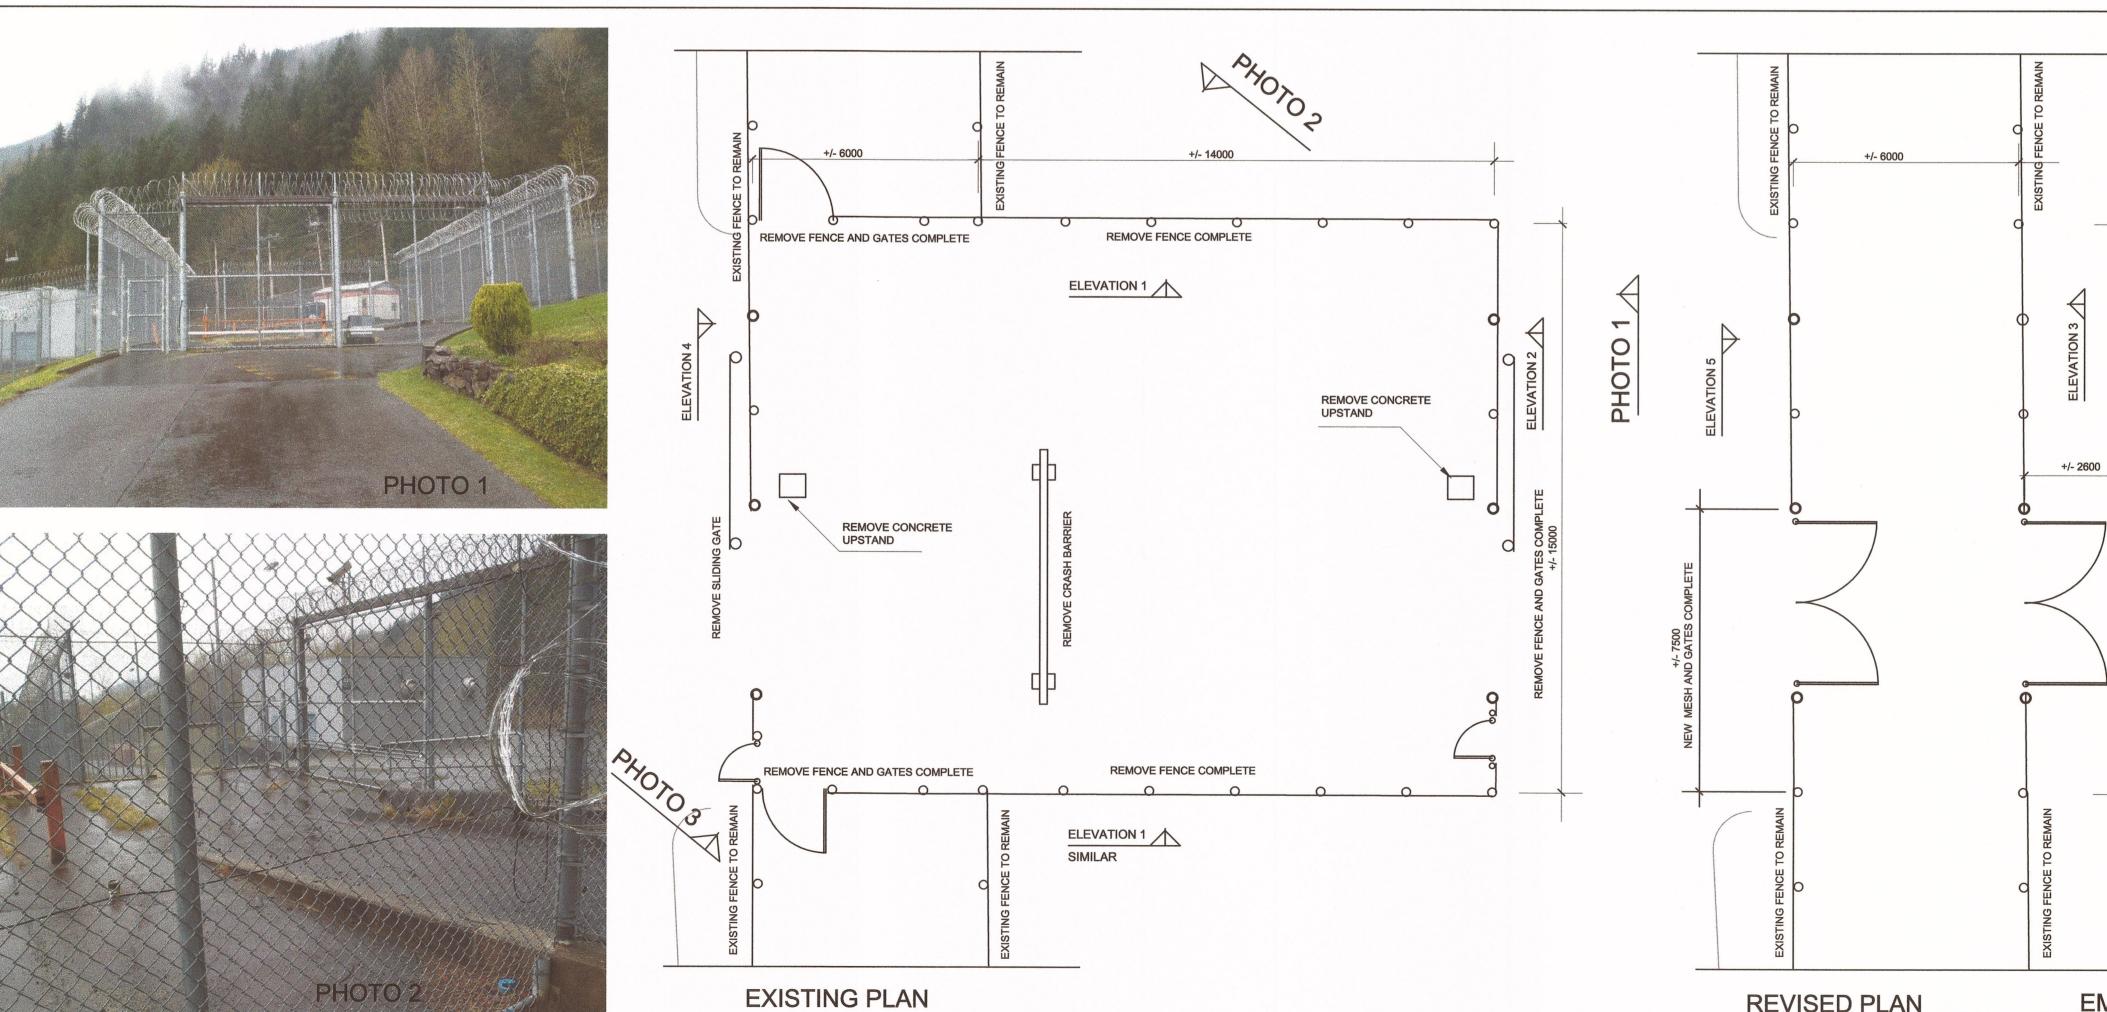

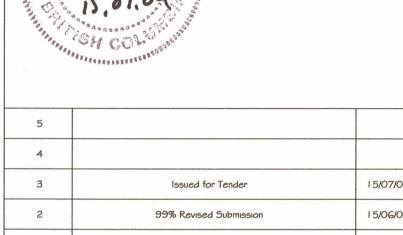

Public Works and Government Services Canada

REAL PROPERTY SERVICES

SERVICES IMMOBILIERS Région de Pacifique

15/03/31 15/03/05 Description/Description

> CORRECTIONAL **SERVICE CANADA**

Project title/Titre du projet

PACIFIC REGION PERIMETER FENCE UPGRADES

Consultant Signature Box Only

Designed by/Concept par

Drawn by/Dessine par

R. DIES

R. DIES

PWGSC Project Manager/Administrateur de Projets TPSGC DARYL SINCLAIR

PWGSC, Regional Manager, Architectural and Engineering Services/ Gestionnaire régionale, Services d'architectural et de génie, TPSGC PREETIPAL PAUL

Drawing title/Titre du dessin

MOUNTAIN INSTITUTION

4732 CEMETERY ROAD

AGASSIZ, BRITISH COLUMBIA

DETAILS

SCALE 1:50

DETAIL M-3 SCALE 1:100


EMERGENCY GATES

REVISED PLAN

Project No./No. du projet | Sheet/Feuille

A3-MO OF 4

R.071529.001

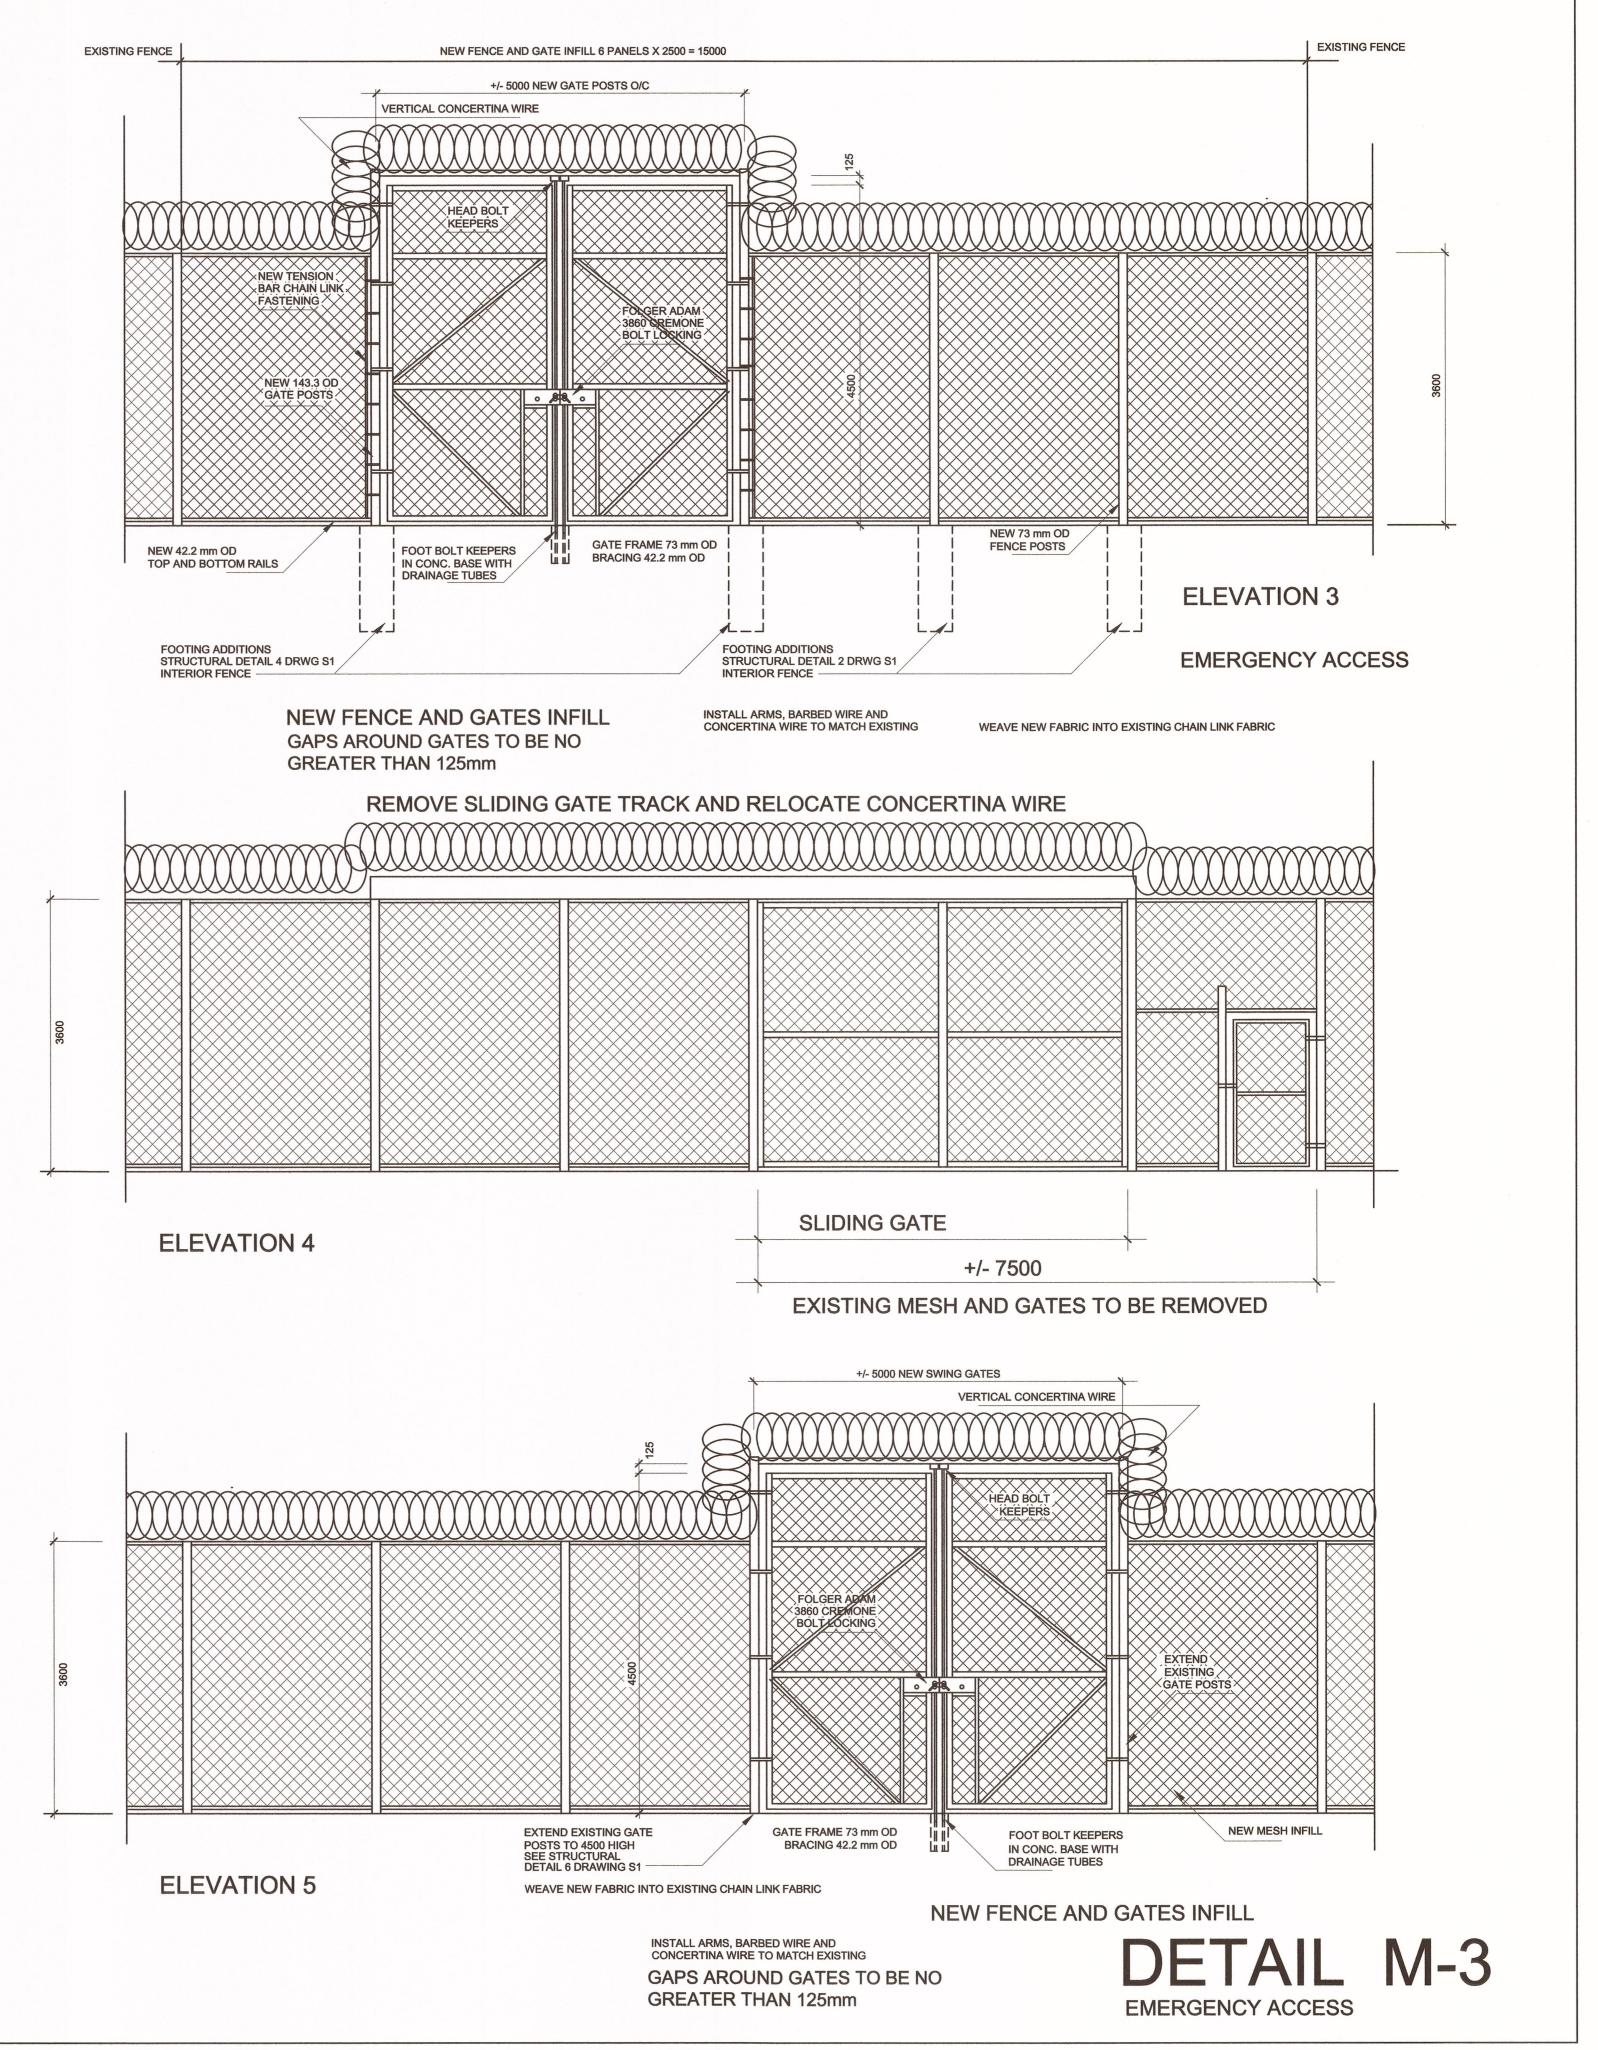

Public Works and Government Services

Services gouvernementaux

REAL PROPERTY SERVICES Pacific Region SERVICES IMMOBILIERS Région de Pacifique





١	1			
		5		
		4		
		3	Issued for Tender	15/07/09
		2	99% Revised Submission	15/06/03
		I	99% Submission	15/03/31
		0	50% Submission	15/03/05
		Revision/ Revision	Description/Description	Date/Date
-		Client/clie	nt	

CORRECTIONAL **SERVICE CANADA**

Project title/Titre du projet

PACIFIC REGION PERIMETER FENCE UPGRADES

Consultant Signature Box Only

Designed by/Concept par R. DIES

Drawn by/Dessine par

PWGSC Project Manager/Administrateur de Projets TPSGC

DARYL SINCLAIR

PWGSC, Regional Manager, Architectural and Engineering Services/ Gestionnaire régionale, Services d'architectural et de génie, TPSGC PREETIPAL PAUL

Drawing title/Titre du dessin

MOUNTAIN INSTITUTION

4732 CEMETERY ROAD

AGASSIZ, BRITISH COLUMBIA

DETAILS


SCALE 1:50


Project No./No. du projet


R.071529.001

A4-MO of 4

La Révision

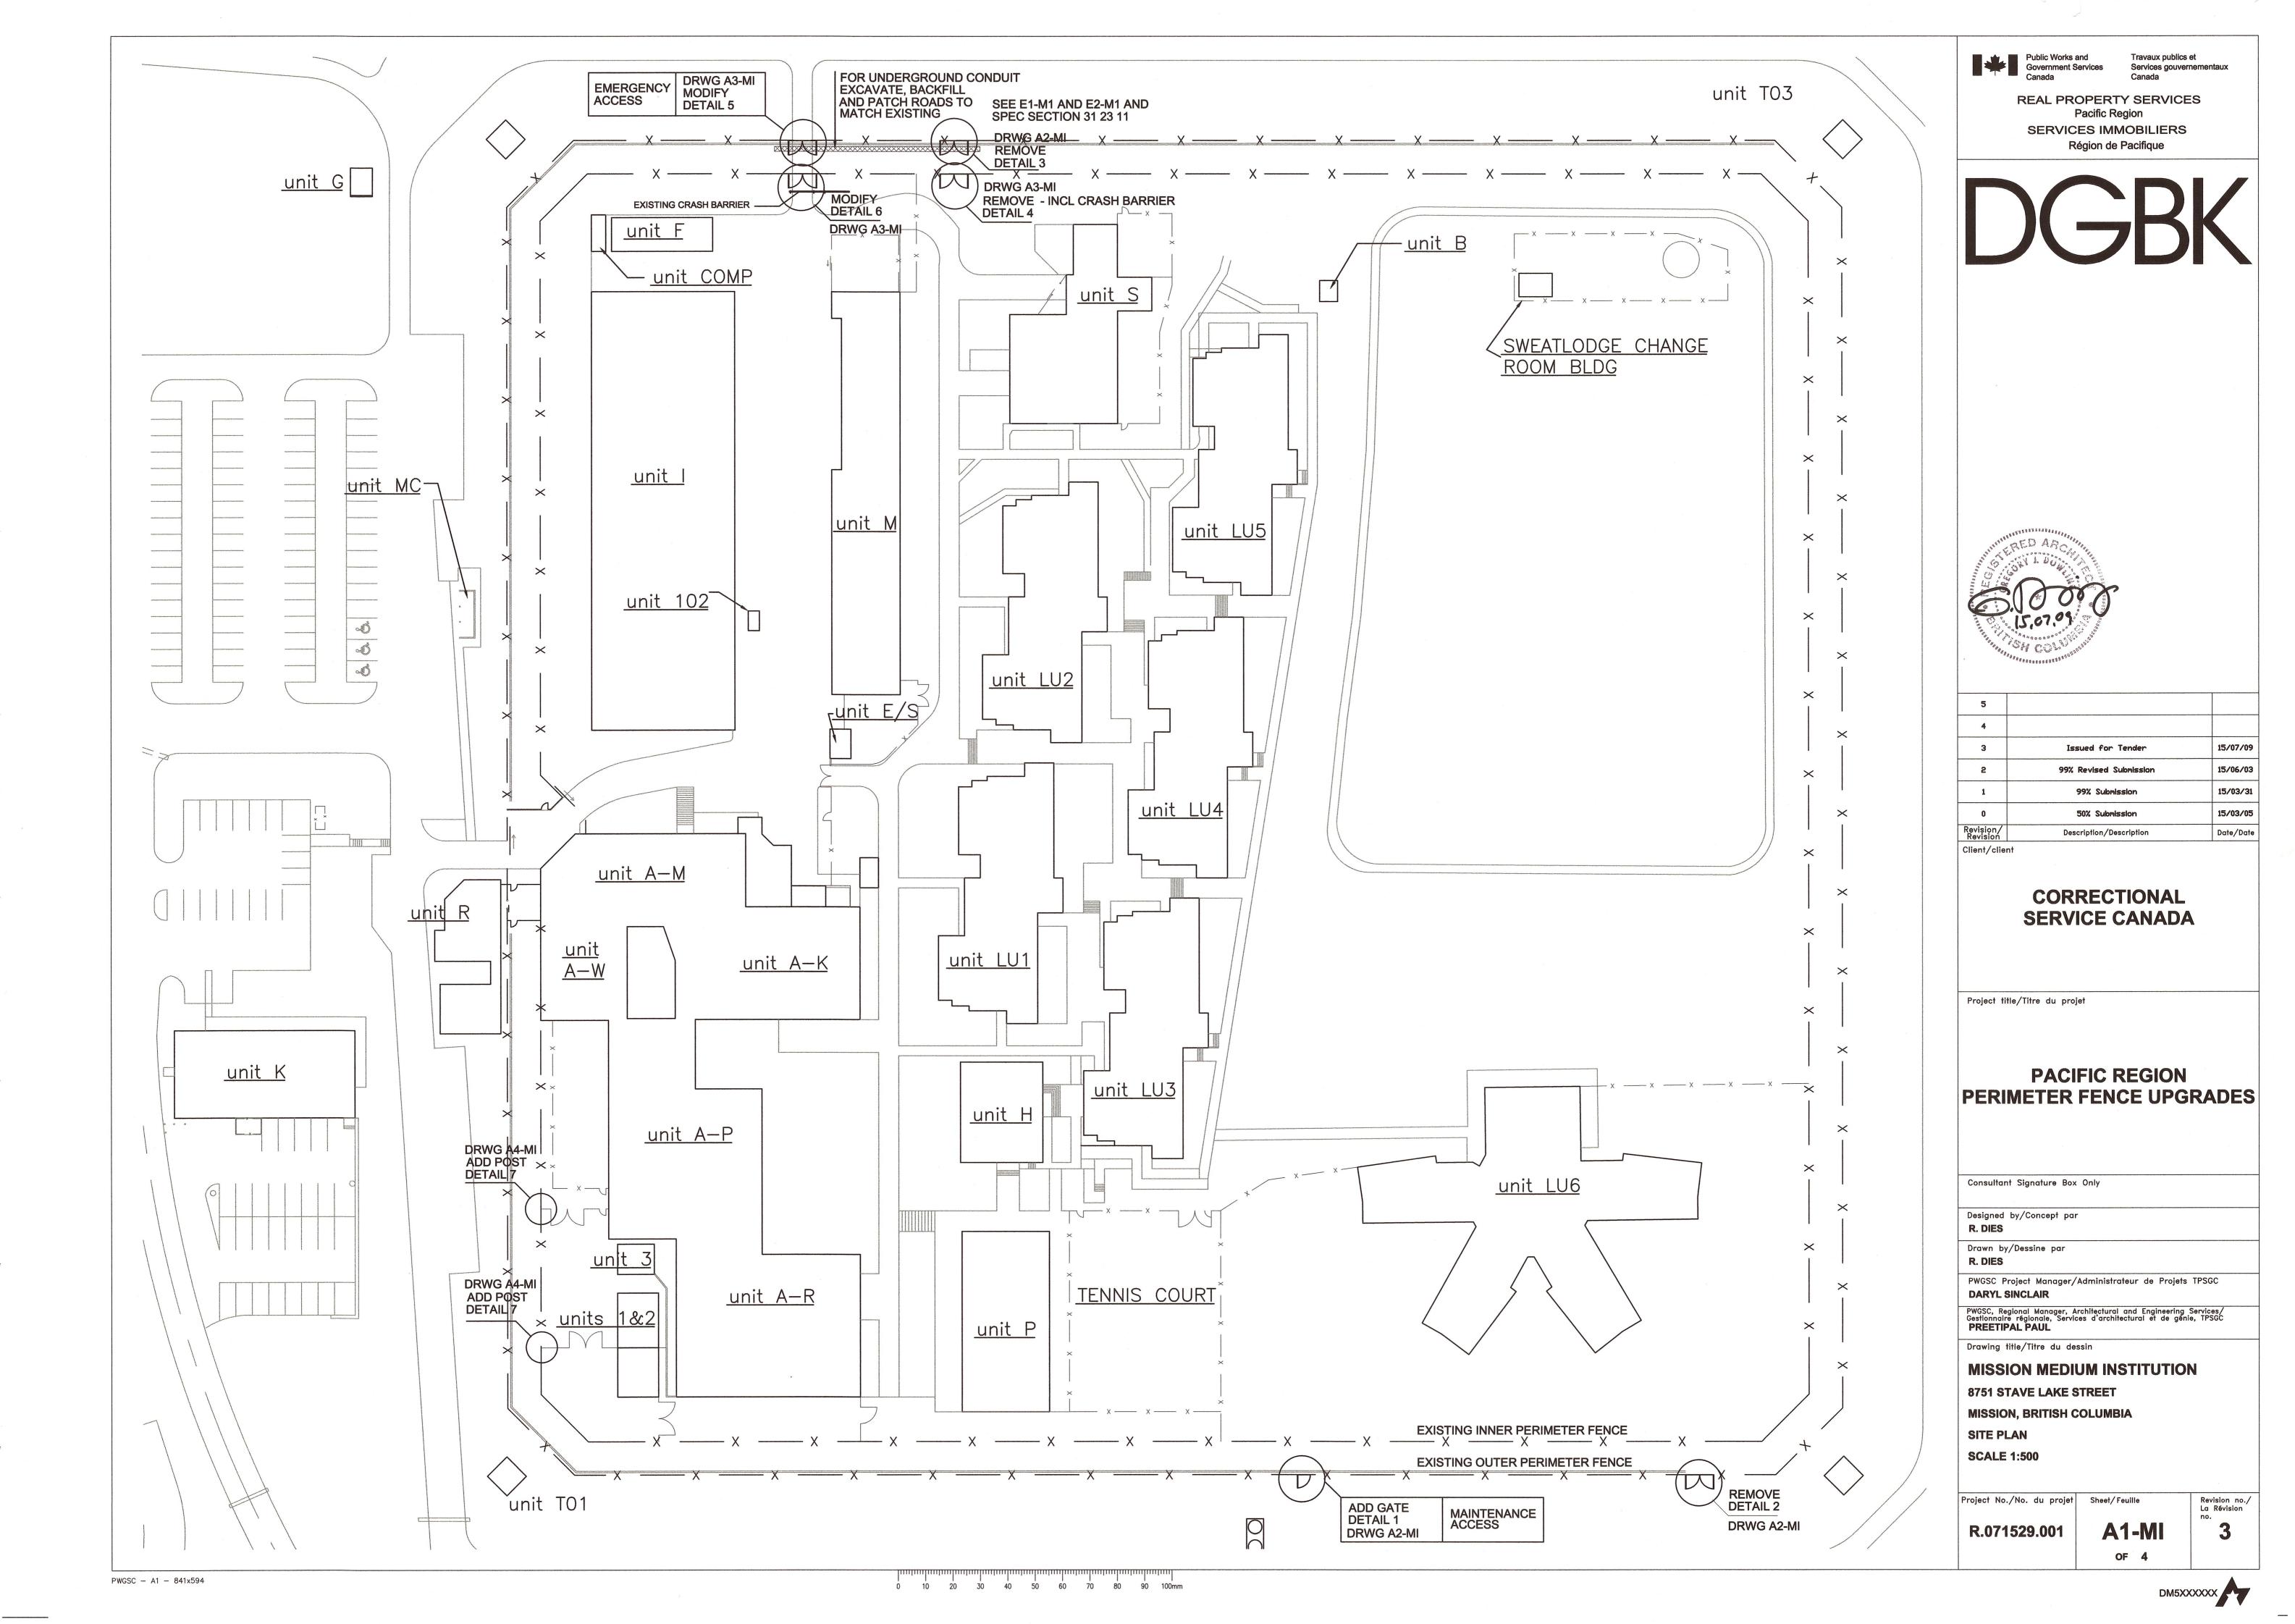

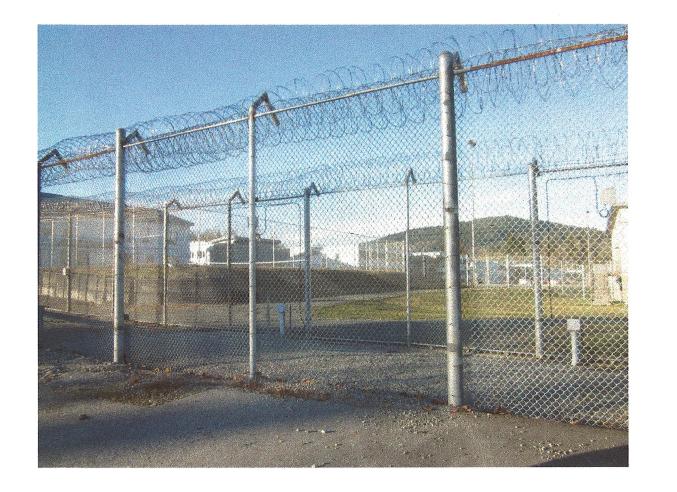

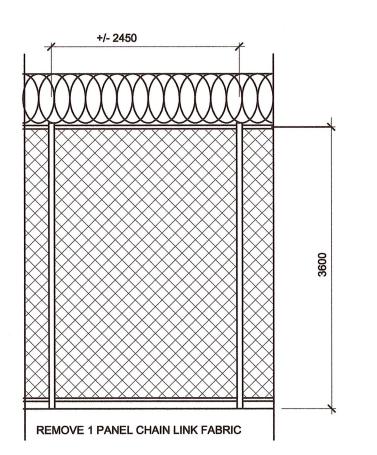



NEW TENSION BAR CHAIN LINK **FASTENING** FOLGER ADAM 3860 CREMONE BOLT LOCKING GATE FRAME 73 mm OD BRACING 42.2 mm OD FOOT BOLT KEEPER
IN CONC. BASE WITH
DRAINAGE TUBE

NEW SWING GATE TO CSC STANDARDS - SEE SPECIFICATION GAPS AROUND GATES TO BE NO GREATER THAN 125 mm


MAINTENANCE ACCESS

DETAIL 1

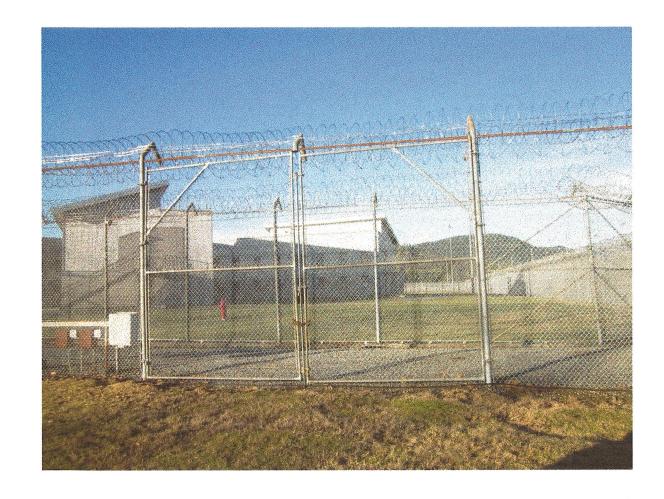

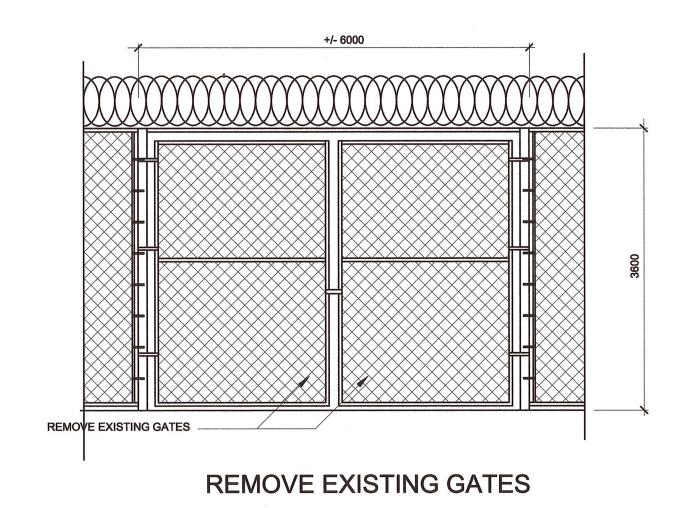


EXISTING

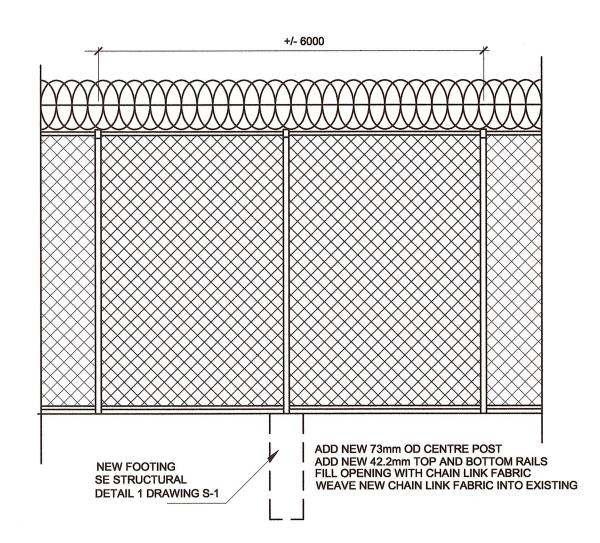



FENCE INFILL TO CSC STANDARDS - SEE SPECIFICATION

DETAIL 2

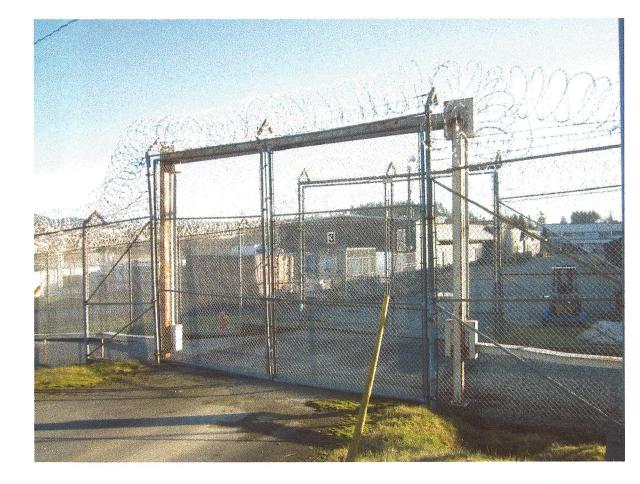

EXTERIOR GATE

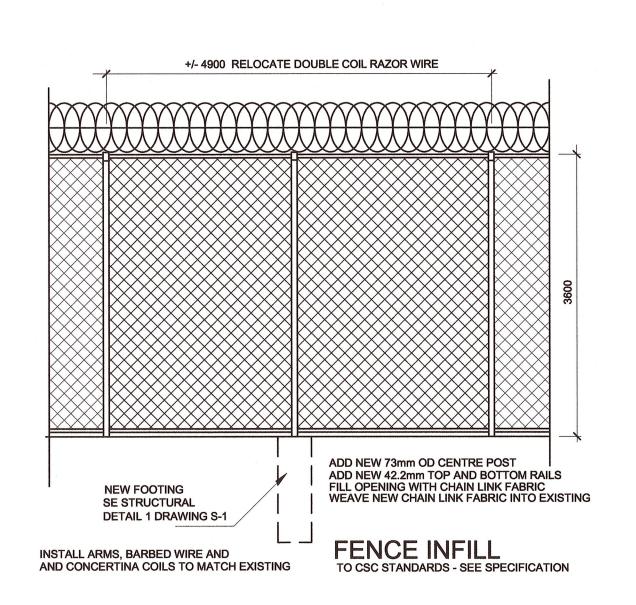

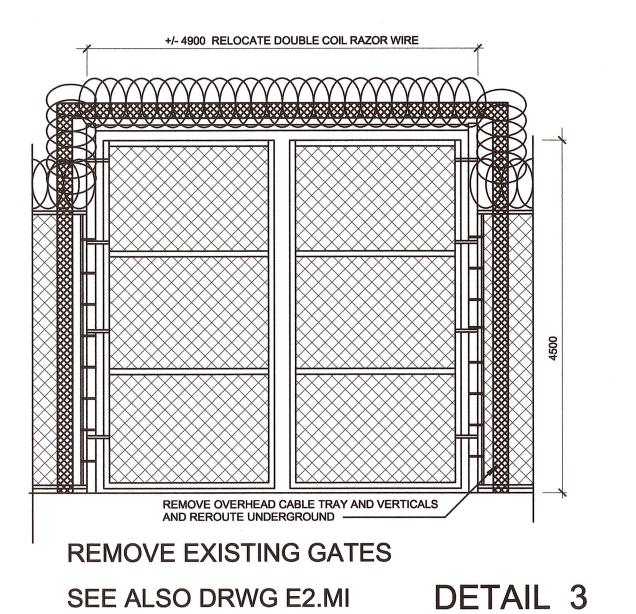

Public Works and Government Services Canada

REAL PROPERTY SERVICES Pacific Region SERVICES IMMOBILIERS Région de Pacifique





5		
4		
3	Issued for Tender	15/07/09
2	99% Revised Submission	15/06/03
1	99% Submission	15/03/31
0	50% Submission	15/03/05
Revision/ Revision	Description/Description	Date/Date

CORRECTIONAL **SERVICE CANADA**

Project title/Titre du projet

PACIFIC REGION PERIMETER FENCE UPGRADES

Consultant Signature Box Only Designed by/Concept par R. DIES Drawn by/Dessine par PWGSC Project Manager/Administrateur de Projets TPSGC

PWGSC, Regional Manager, Architectural and Engineering Services/ Gestionnaire régionale, Services d'architectural et de génie, TPSGC PREETIPAL PAUL

Drawing title/Titre du dessin

DARYL SINCLAIR

MISSION MEDIUM INSTITUTION

8751 STAVE LAKE STREET MISSION, BRITISH COLUMBIA **DETAILS SCALE 1:50**

Project No./No. du projet Sheet/Feuille A2-MI

R.071529.001


Revision no./ La Révision

of 4




INTERIOR GATE

- EXTERIOR GATE

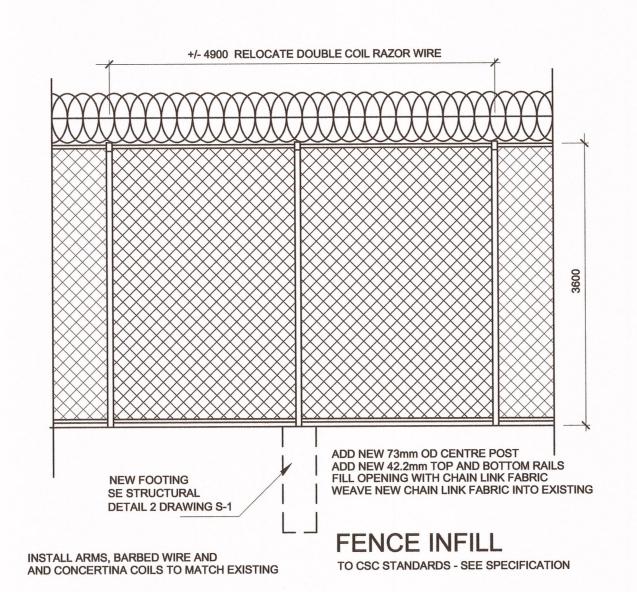


REMOVE EXISTING GATES REMOVE EXISTING CRASH BARRIER

+/- 4900 RELOCATE DOUBLE COIL RAZOR WIRE

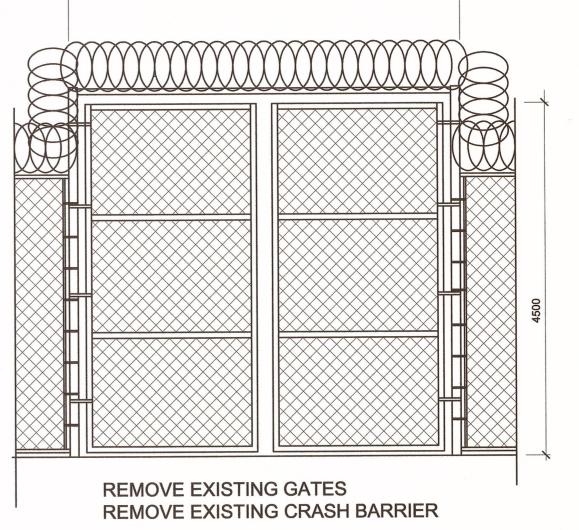

+/- 4900

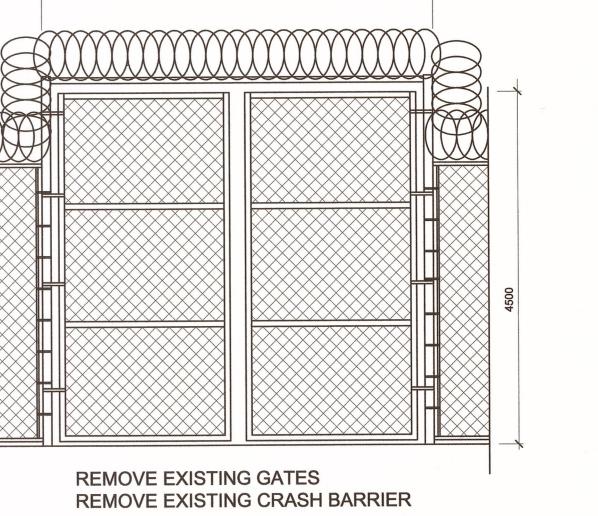

DETAIL 4



Public Works and
Government Services

Services gouvernementaux

REAL PROPERTY SERVICES Pacific Region SERVICES IMMOBILIERS Région de Pacifique

5		
4		
3	Issued for Tender	15/07/09
2	99% Revised Submission	15/06/03
1	99% Submission	15/03/31
0	50% Submission	15/03/05
Revision/ Revision	Description/Description	Date/Date

Client/client

CORRECTIONAL **SERVICE CANADA**

Project title/Titre du projet



Consultant Signature Box Only

Designed by/Concept par

R. DIES Drawn by/Dessine par

PWGSC Project Manager/Administrateur de Projets TPSGC DARYL SINCLAIR

PWGSC, Regional Manager, Architectural and Engineering Services/ Gestionnaire régionale, Services d'architectural et de génie, TPSGC PREETIPAL PAUL

Drawing title/Titre du dessin

MISSION MEDIUM INSTITUTION

8751 STAVE LAKE STREET

MISSION, BRITISH COLUMBIA

DETAILS

SCALE 1:50


Project No./No. du projet | Sheet/Feuille

R.071529.001

A3-MI OF 4


REMOVE OVERHEAD CABLE TRAY AND VERTICALS AND REROUTE UNDERGROUND **EXISTING GATES** SEE ELECT DRWG E2-MI


GAPS AROUND GATES TO BE NO GREATER THAN 125 mm

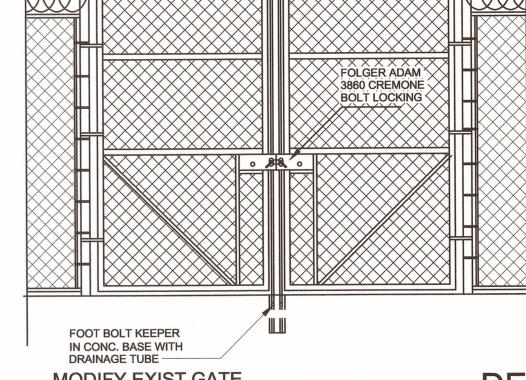



MODIFY EXIST GATE TO ADD CREMONE BOLT LOCKING TO CSC STANDARDS - SEE SPECIFICATION

DETAIL 5 **EMERGENCY ACCESS**

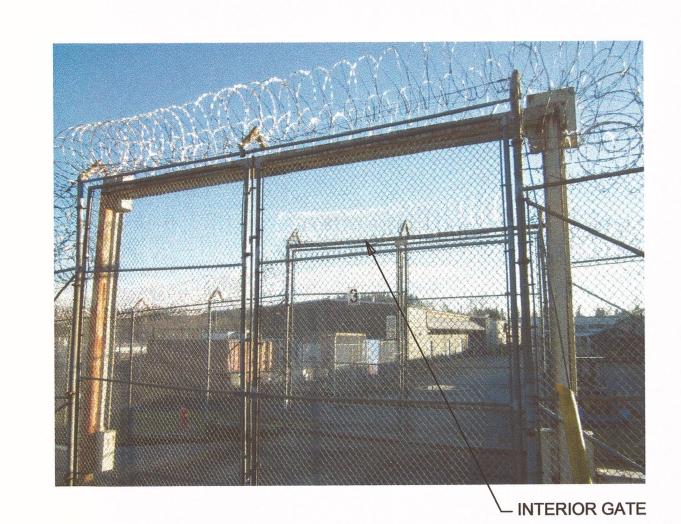

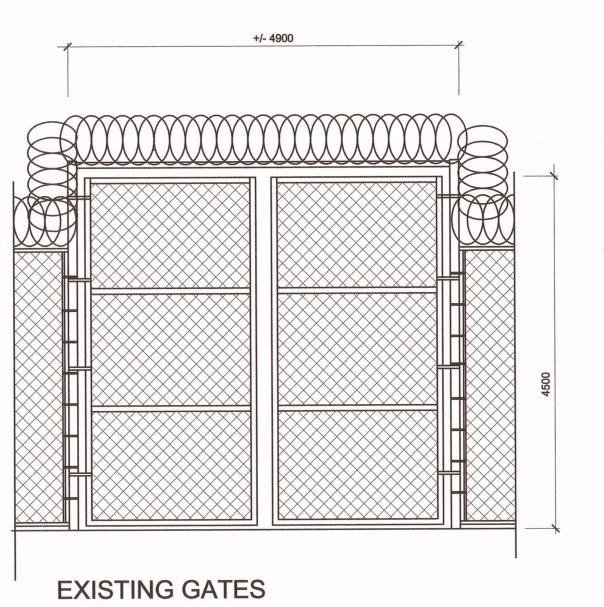

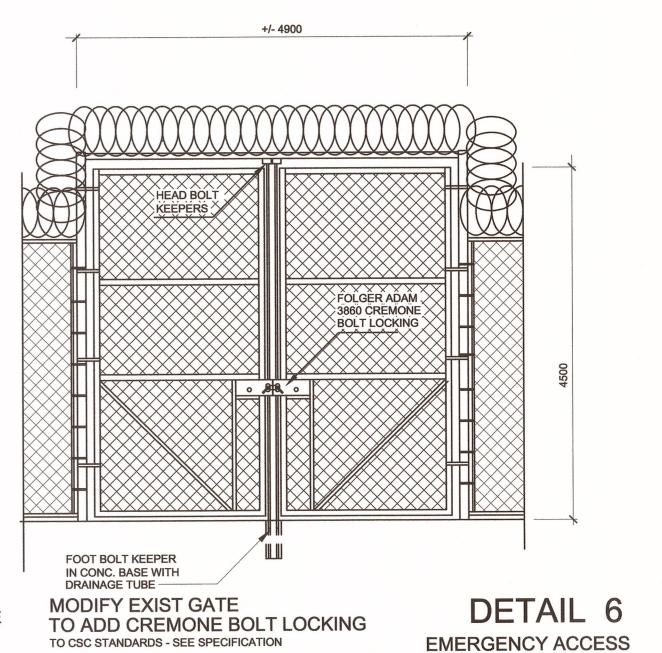

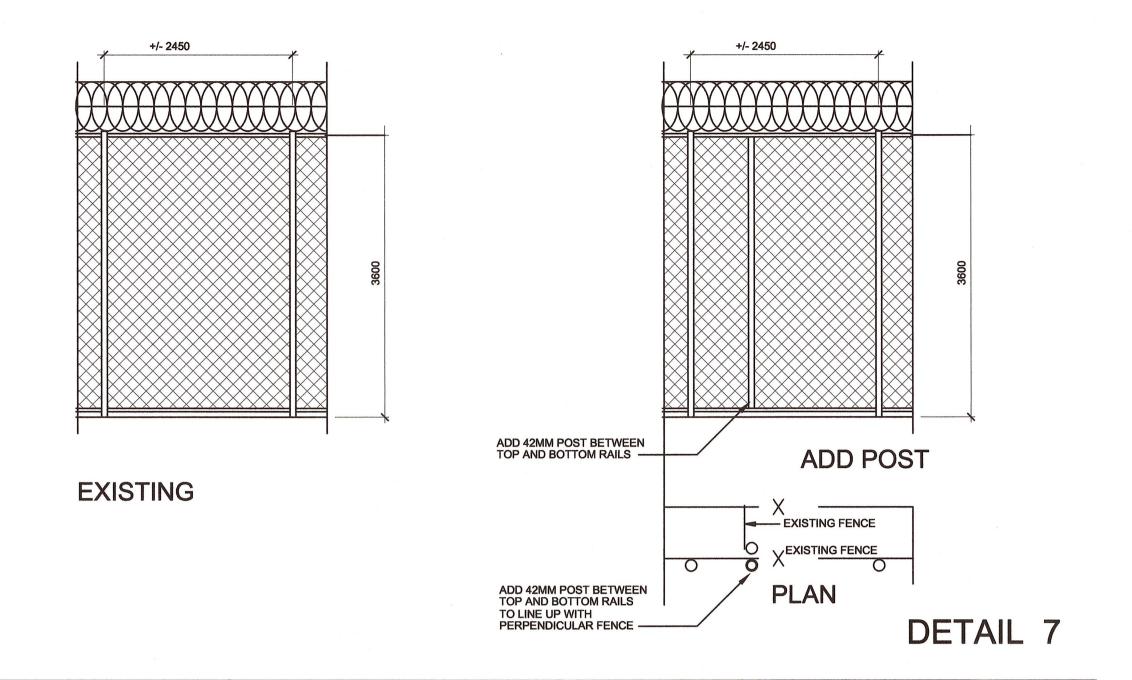



REAL PROPERTY SERVICES Pacific Region SERVICES IMMOBILIERS Région de Pacifique





5		
4		
3	Issued for Tender	15/07/09
2	99% Revised Submission	15/06/03
1	99% Submission	15/03/31
0	50% Submission	15/03/05
Revision/ Revision	Description/Description	Date/Date

CORRECTIONAL **SERVICE CANADA**

Project title/Titre du projet

PACIFIC REGION PERIMETER FENCE UPGRADES

Consultant Signature Box Only

Designed by/Concept par R. DIES

Drawn by/Dessine par

PWGSC Project Manager/Administrateur de Projets TPSGC DARYL SINCLAIR

PWGSC, Regional Manager, Architectural and Engineering Services/ Gestionnaire régionale, Services d'architectural et de génie, TPSGC PREETIPAL PAUL

Drawing title/Titre du dessin

MISSION MEDIUM INSTITUTION

8751 STAVE LAKE STREET

MISSION, BRITISH COLUMBIA

DETAILS

SCALE 1:50

Project No./No. du projet Sheet/Feuille R.071529.001


A4-MI


of 4

Revision no./ La Révision

PWGSC - A1 - 841x594

0 10 20 30 40 50 60 70 80 90 100mm

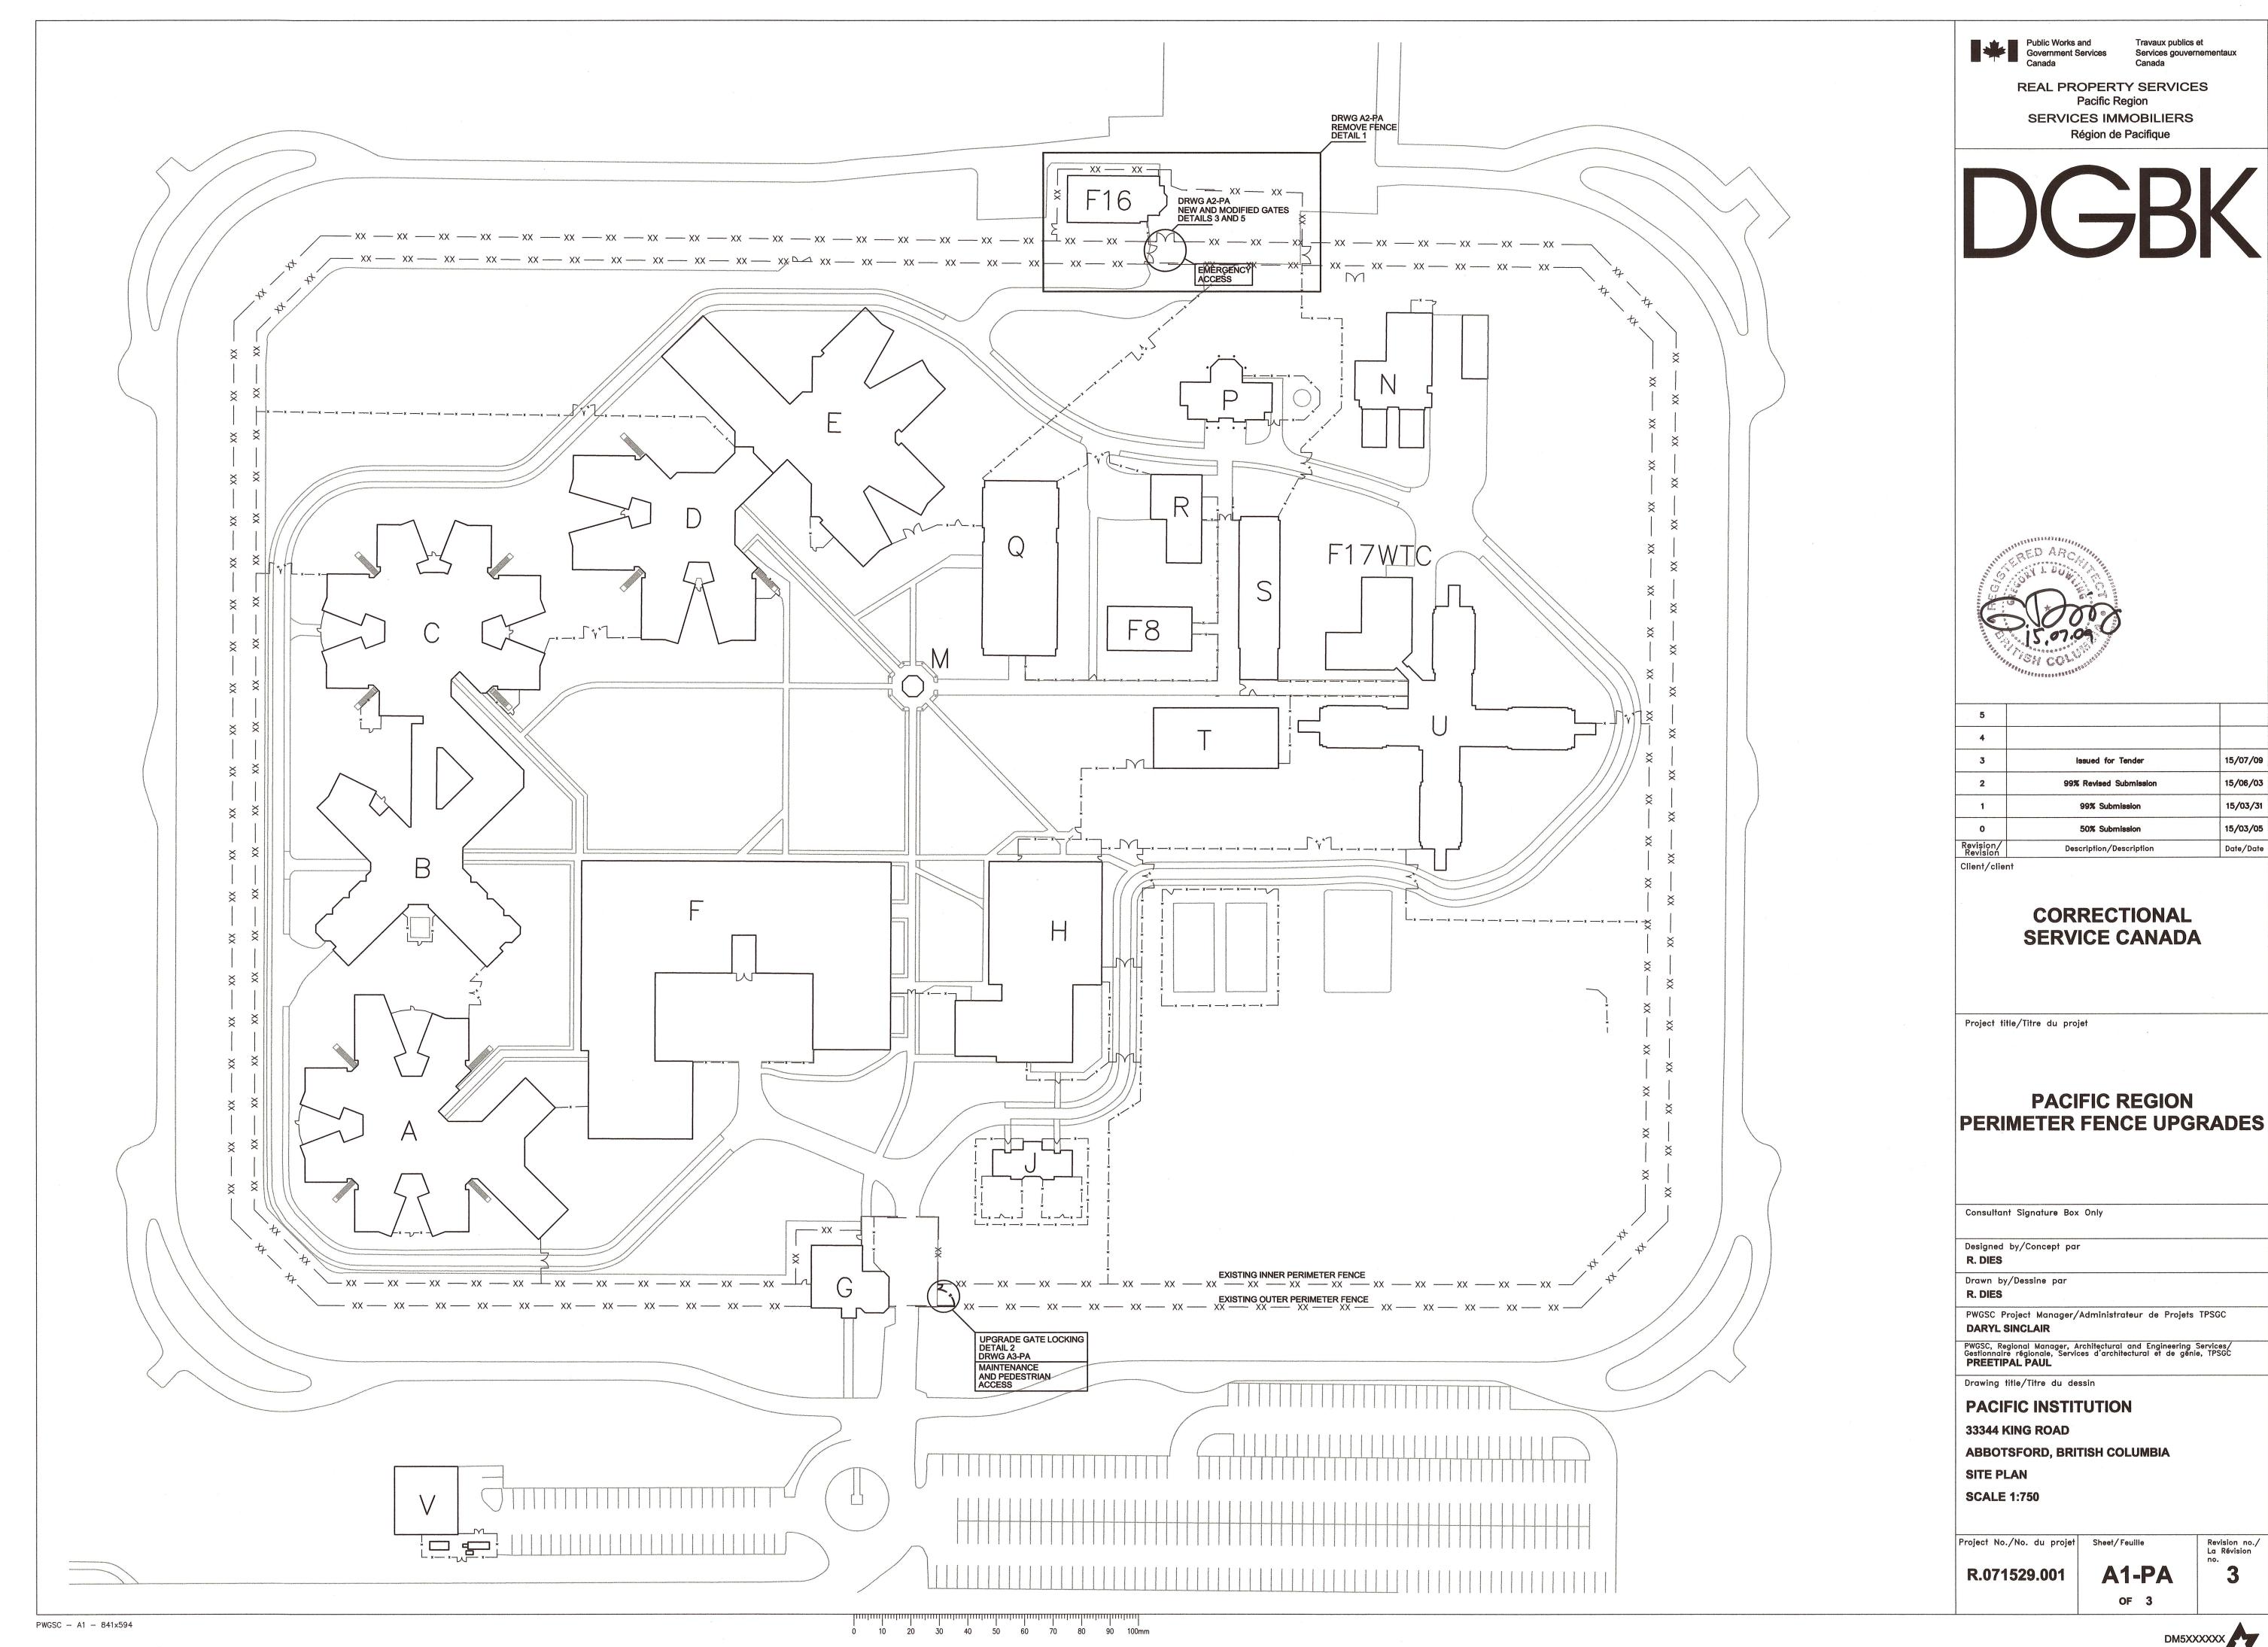

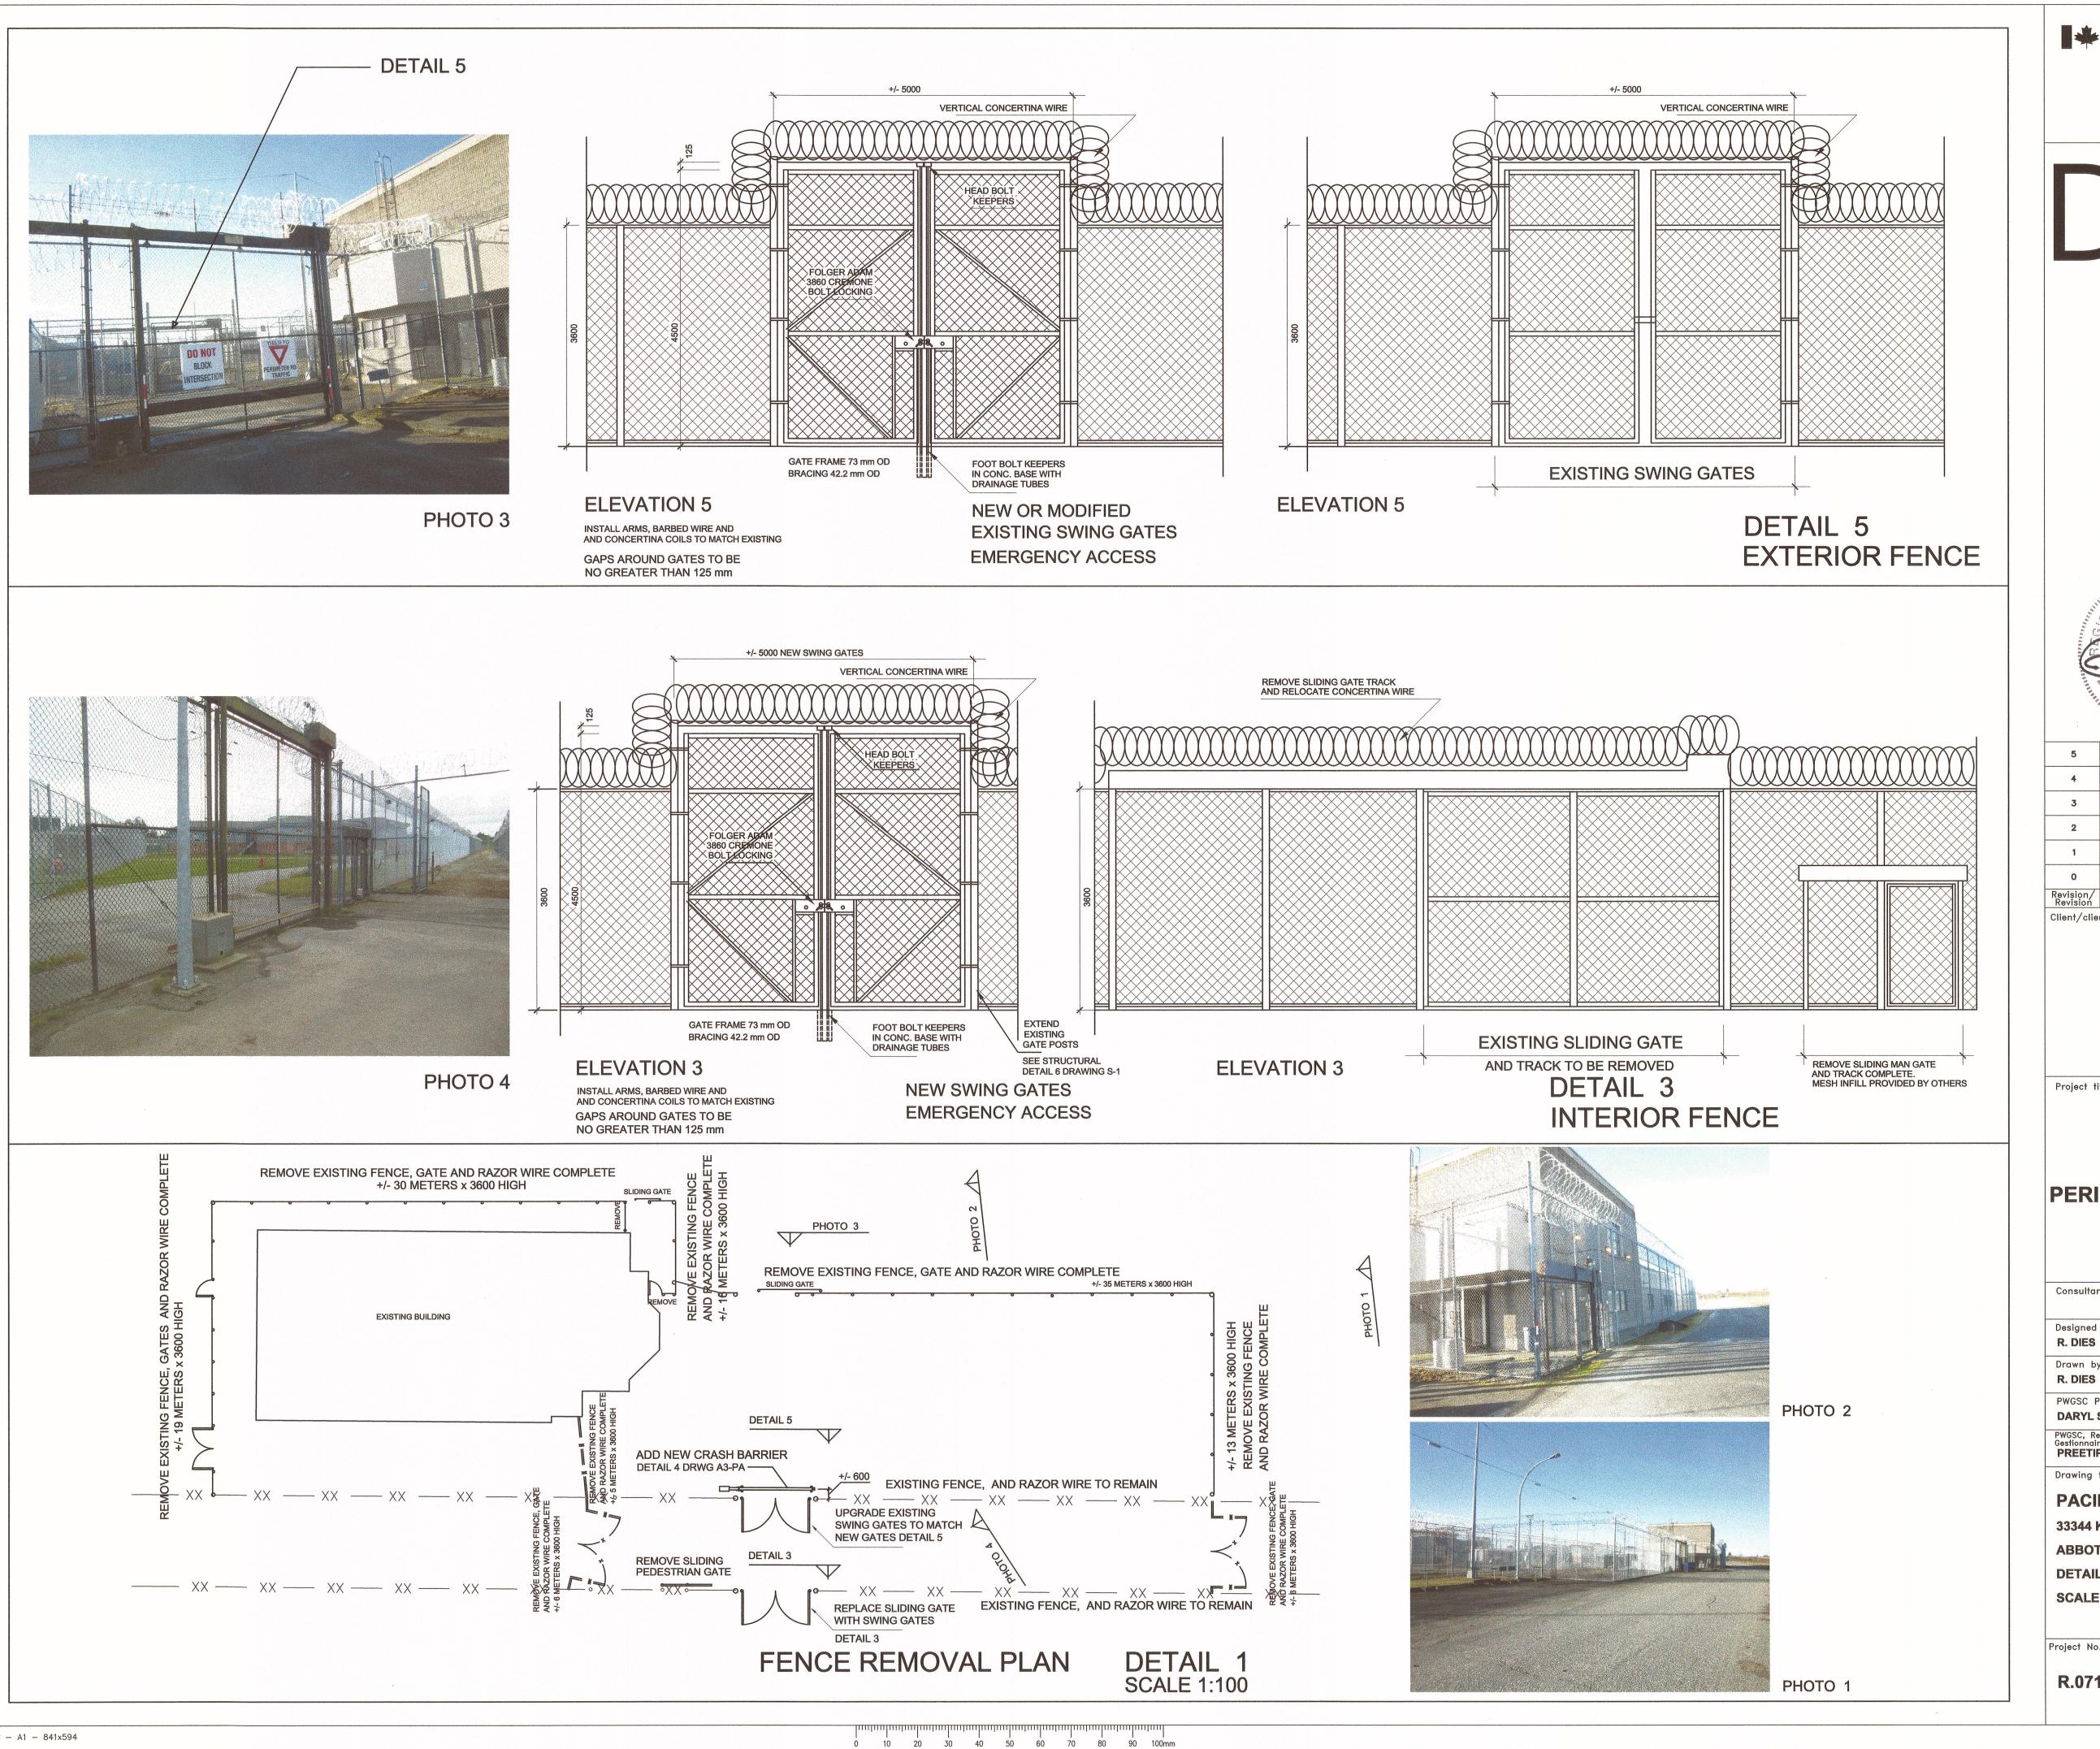

REAL PROPERTY SERVICES SERVICES IMMOBILIERS Région de Pacifique





5		
4		
3	Issued for Tender	15/07/09
2	99% Revised Submission	15/06/03
1	99% Submission	15/03/31
0	50% Submission	15/03/05
Revision/ Revision	Description/Description	Date/Date
Client/client		

CORRECTIONAL **SERVICE CANADA**

Project title/Titre du projet

PACIFIC REGION PERIMETER FENCE UPGRADES

Consultant Signature Box Only

Designed by/Concept par

Drawn by/Dessine par

PWGSC Project Manager/Administrateur de Projets TPSGC DARYL SINCLAIR

PWGSC, Regional Manager, Architectural and Engineering Services/ Gestionnaire régionale, Services d'architectural et de génie, TPSGC PREETIPAL PAUL

Drawing title/Titre du dessin

PACIFIC INSTITUTION

33344 KING ROAD

ABBOTSFORD, BRITISH COLUMBIA

DETAILS


SCALE 1:50 U.N.O.


Project No./No. du projet | Sheet/Feuille


R.071529.001

A2-PA

OF 3

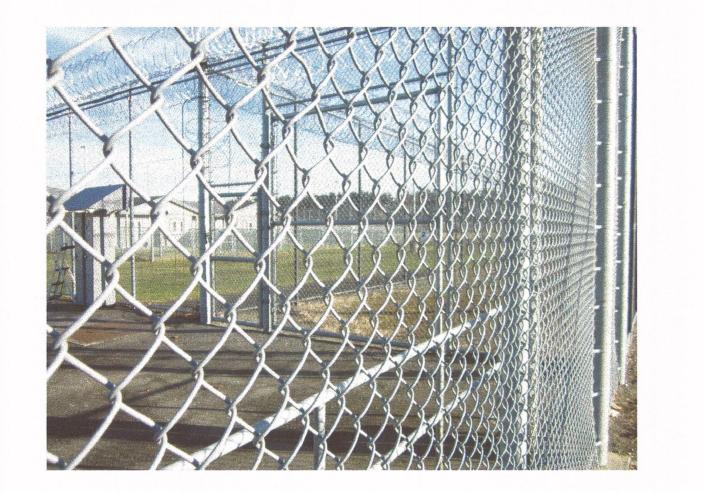

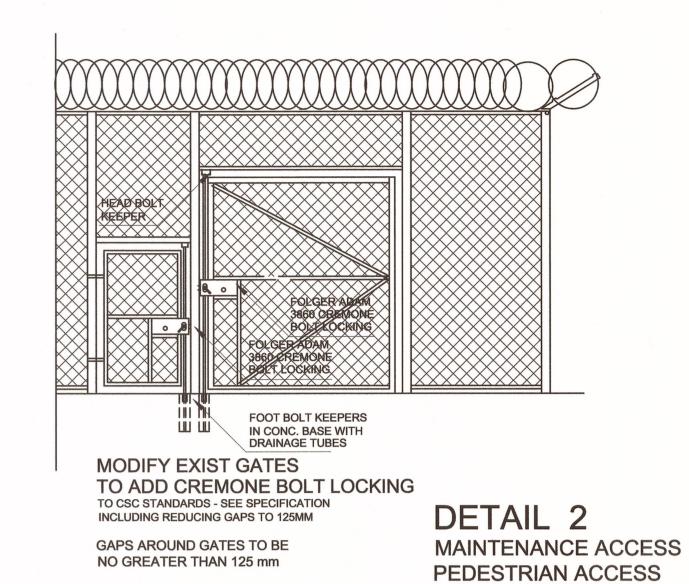

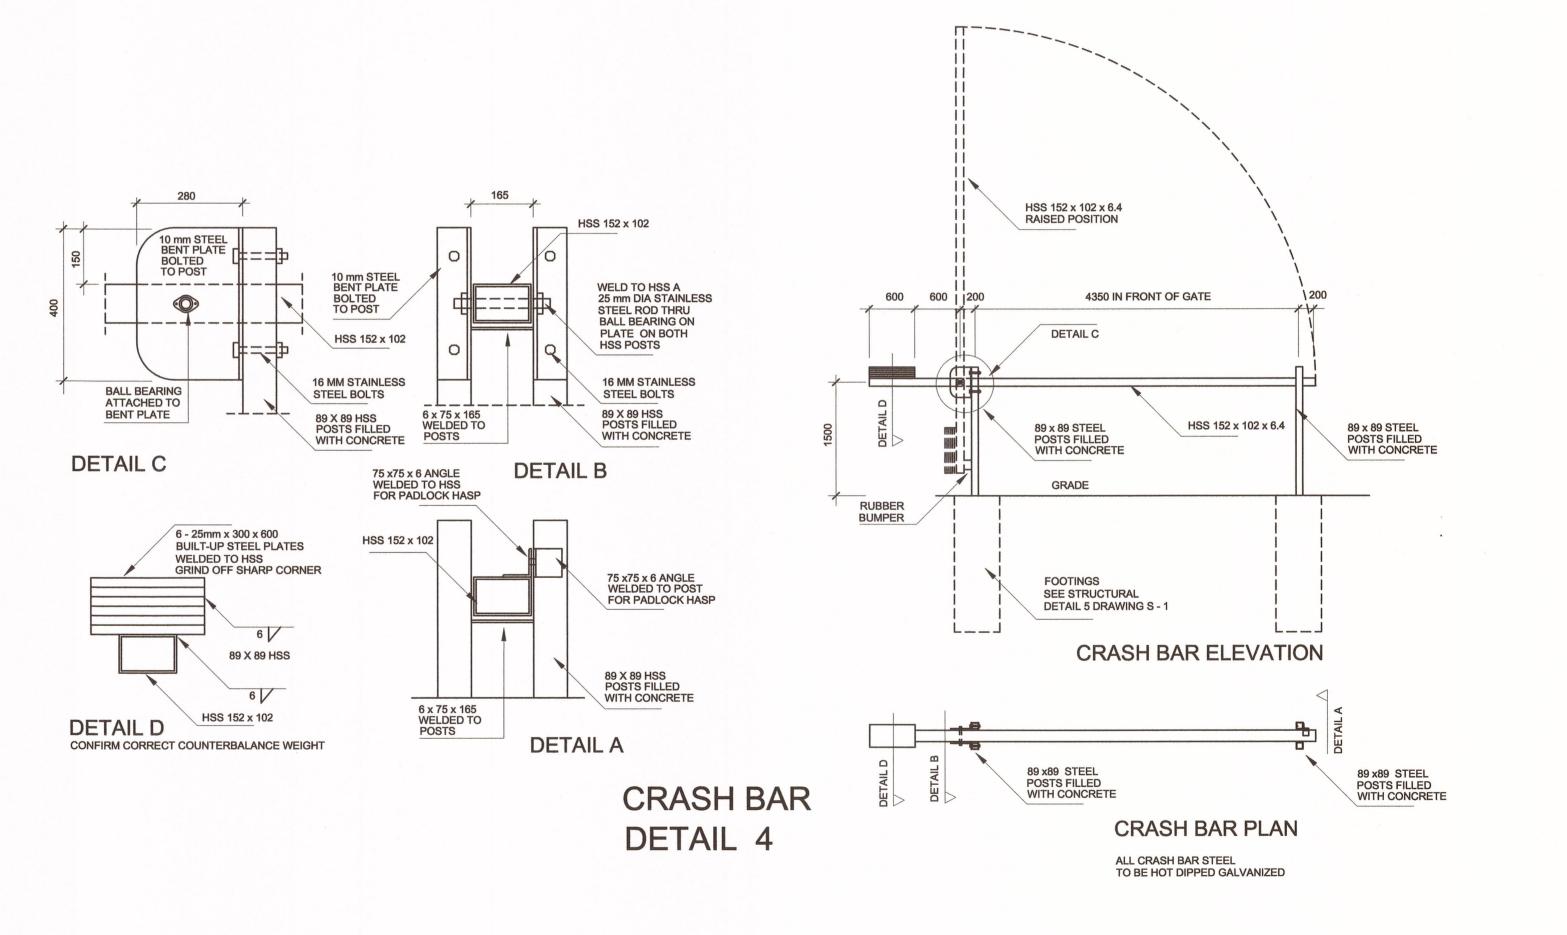



REAL PROPERTY SERVICES Pacific Region SERVICES IMMOBILIERS Région de Pacifique





5		
4		
3	Issued for Tender	15/07/09
2	99% Revised Submission	15/06/03
1	99% Submission	15/03/31
0	50% Submission	15/03/05
Revision/ Revision	Description/Description	Date/Date

Client/client

CORRECTIONAL **SERVICE CANADA**

Project title/Titre du projet

PACIFIC REGION PERIMETER FENCE UPGRADES

Consultant Signature Box Only

Designed by/Concept par R. DIES

Drawn by/Dessine par R. DIES

PWGSC Project Manager/Administrateur de Projets TPSGC **DARYL SINCLAIR**

PWGSC, Regional Manager, Architectural and Engineering Services/ Gestionnaire régionale, Services d'architectural et de génie, TPSGC PREETIPAL PAUL

Drawing title/Titre du dessin

PACIFIC INSTITUTION

33344 KING ROAD

ABBOTSFORD, BRITISH COLUMBIA


DETAILS

SCALE 1:50 U.N.O.

Project No./No. du projet Sheet/Feuille

A3-PA OF 3

R.071529.001

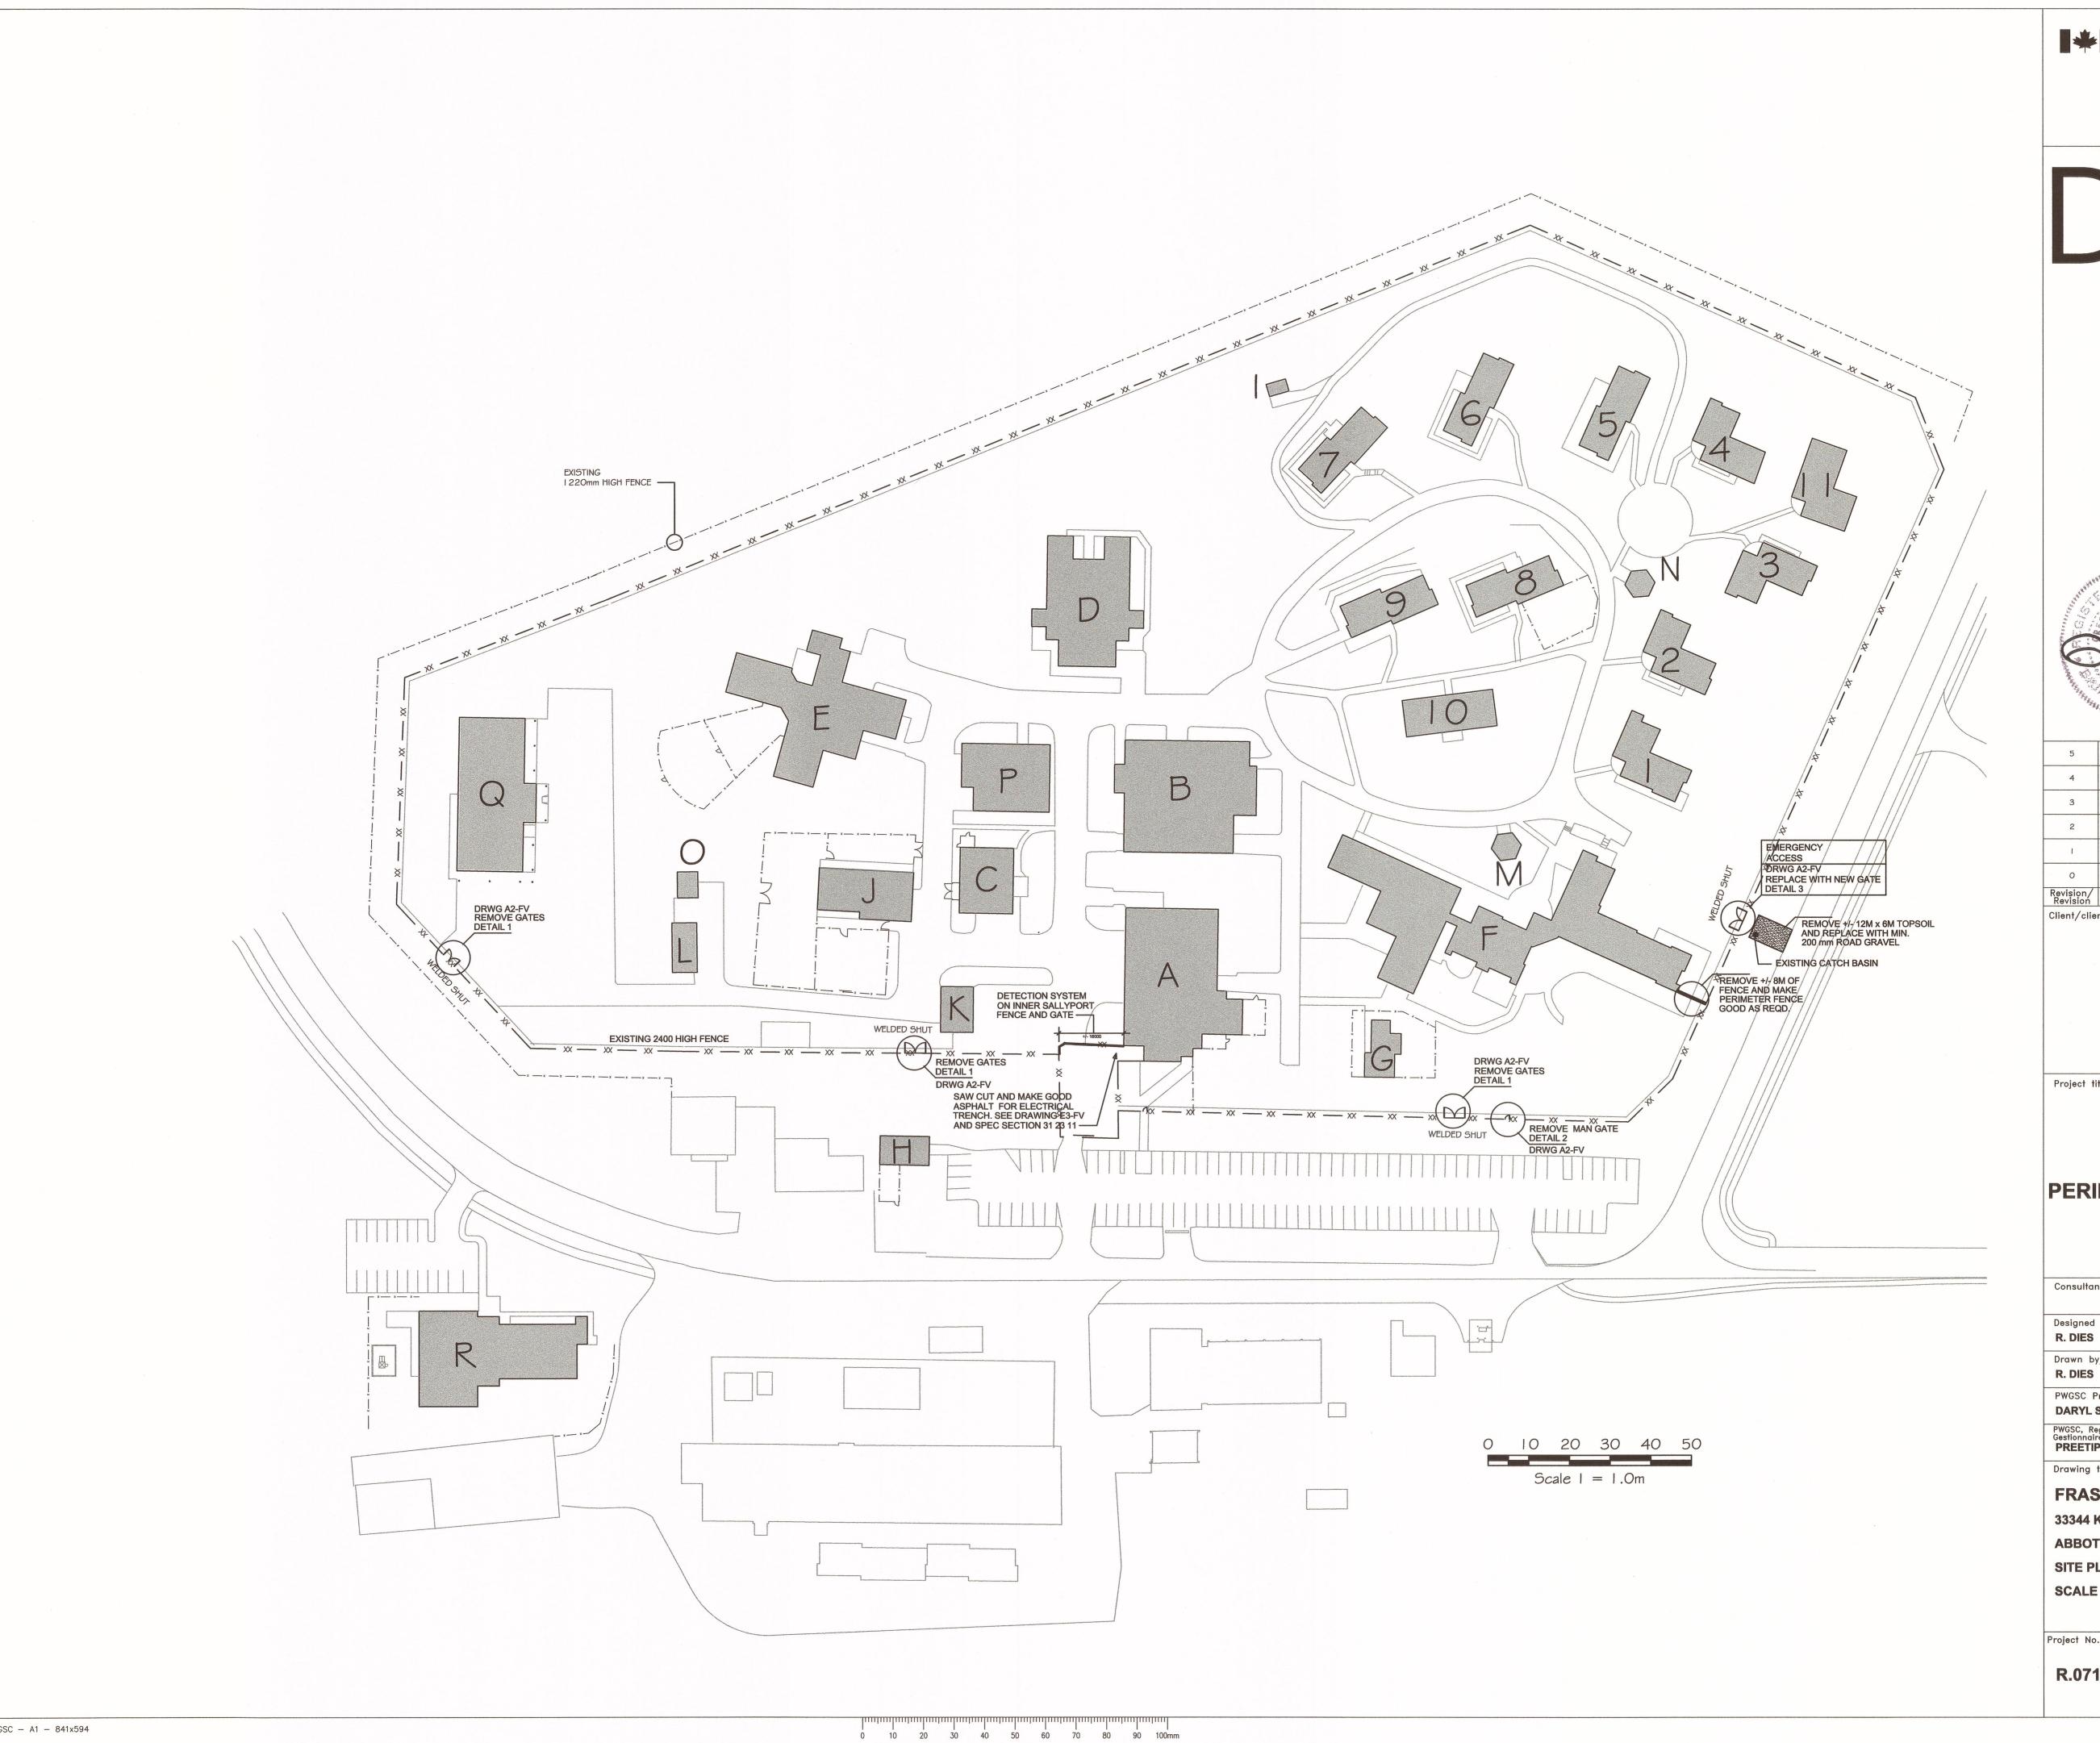



Services gouvernementaux Canada

REAL PROPERTY SERVICES Pacific Region SERVICES IMMOBILIERS Région de Pacifique



5	-	
4		
3	Issued for Tender	1 5/07/09
2	99% Revised Submission	1 5/06/03
1	99% Submission	15/03/31
0	50% Submission	1 5/03/05
Revision/ Revision	Description/Description	Date/Dat

Client/client

CORRECTIONAL **SERVICE CANADA**

Project title/Titre du projet

PACIFIC REGION PERIMETER FENCE UPGRADES

Consultant Signature Box Only

Designed by/Concept par

Drawn by/Dessine par

PWGSC Project Manager/Administrateur de Projets TPSGC **DARYL SINCLAIR**

PWGSC, Regional Manager, Architectural and Engineering Services/ Gestionnaire régionale, Services d'architectural et de génie, TPSGC PREETIPAL PAUL

Drawing title/Titre du dessin

FRASER VALLEY INSTITUTION

33344 KING ROAD

ABBOTSFORD, BRITISH COLUMBIA

SITE PLAN


SCALE 1:750


Project No./No. du projet | Sheet/Feuille

R.071529.001

A1-FV OF 2



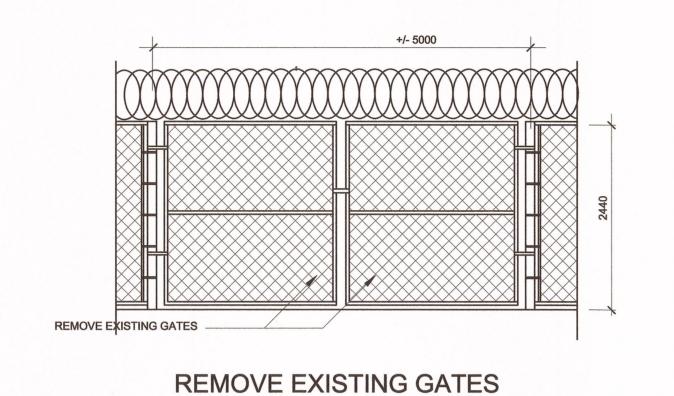


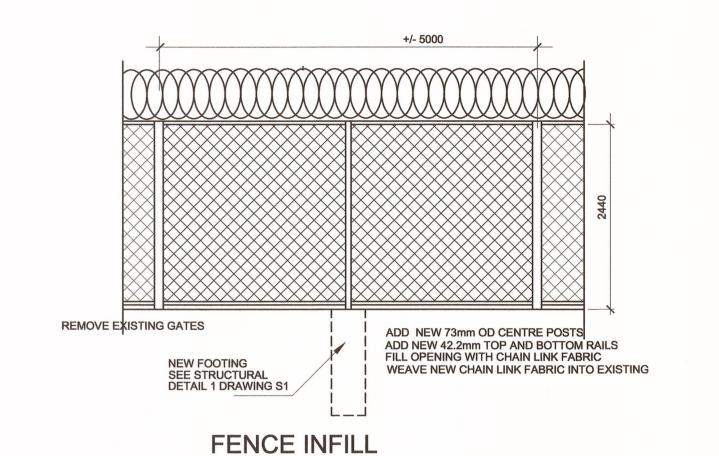


TO CSC STANDARDS - SEE SPECIFICATION

DETAIL 1




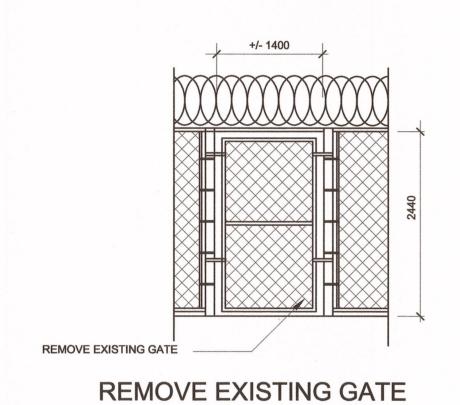

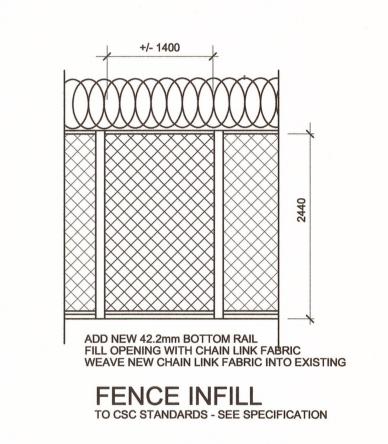


DETAIL 2



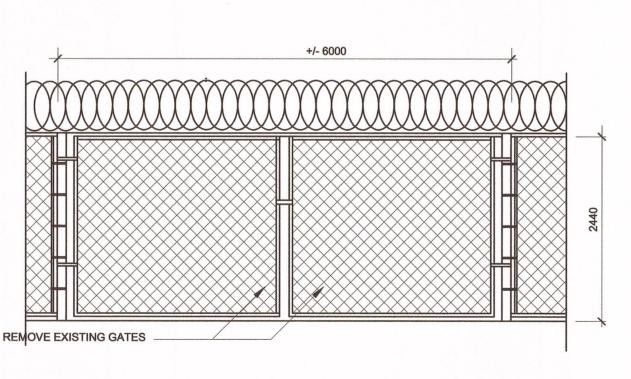

REMOVE EXISTING GATES

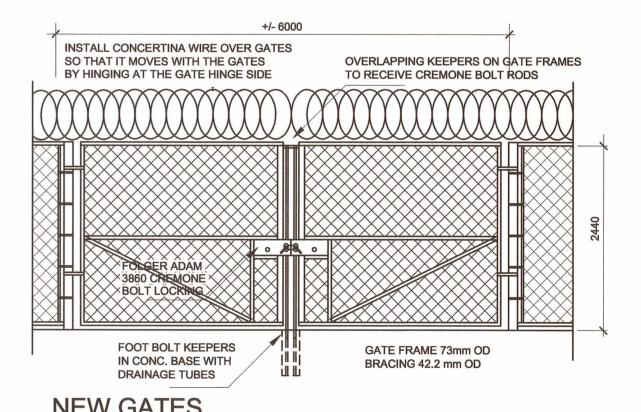

NEW GATES
TO CSC STANDARDS - SEE SPECIFICATION
EMERGENCY ACCESS

GAPS AROUND GATES TO BE NO GREATER THAN 125 mm

DETAIL 3

Public Works and Government Services Canada

REAL PROPERTY SERVICES
Pacific Region
SERVICES IMMOBILIERS
Région de Pacifique

Services gouvernementaux Canada





5		
4		
3	Issued for Tender	15/07/09
2	99% Revised Submission	15/06/03
I	99% Submission	15/03/31
0	50% Submission	1 5/03/05
Revision/ Revision	Description/Description	Date/Date
Client/client		

CORRECTIONAL SERVICE CANADA

Project title/Titre du projet

PACIFIC REGION PERIMETER FENCE UPGRADES

Consultant Signature Box Only

Designed by/Concept par

R. DIES

Drawn by/Dessine par

R. DIES

PWGSC Project Manager/Administrateur de Projets TPSGC

DARYL SINCLAIR

PWGSC, Regional Manager, Architectural and Engineering Services/ Gestionnaire régionale, Services d'architectural et de génie, TPSGC PREETIPAL PAUL

Drawing title/Titre du dessin


FRASER VALLEY INSTITUTION
33344 KING ROAD


ABBOTSFORD, BRITISH COLUMBIA


DETAILS
SCALE 1:50


Project No./No. du projet Sheet/Feuille

R.071529.001 A2-FV OF 2

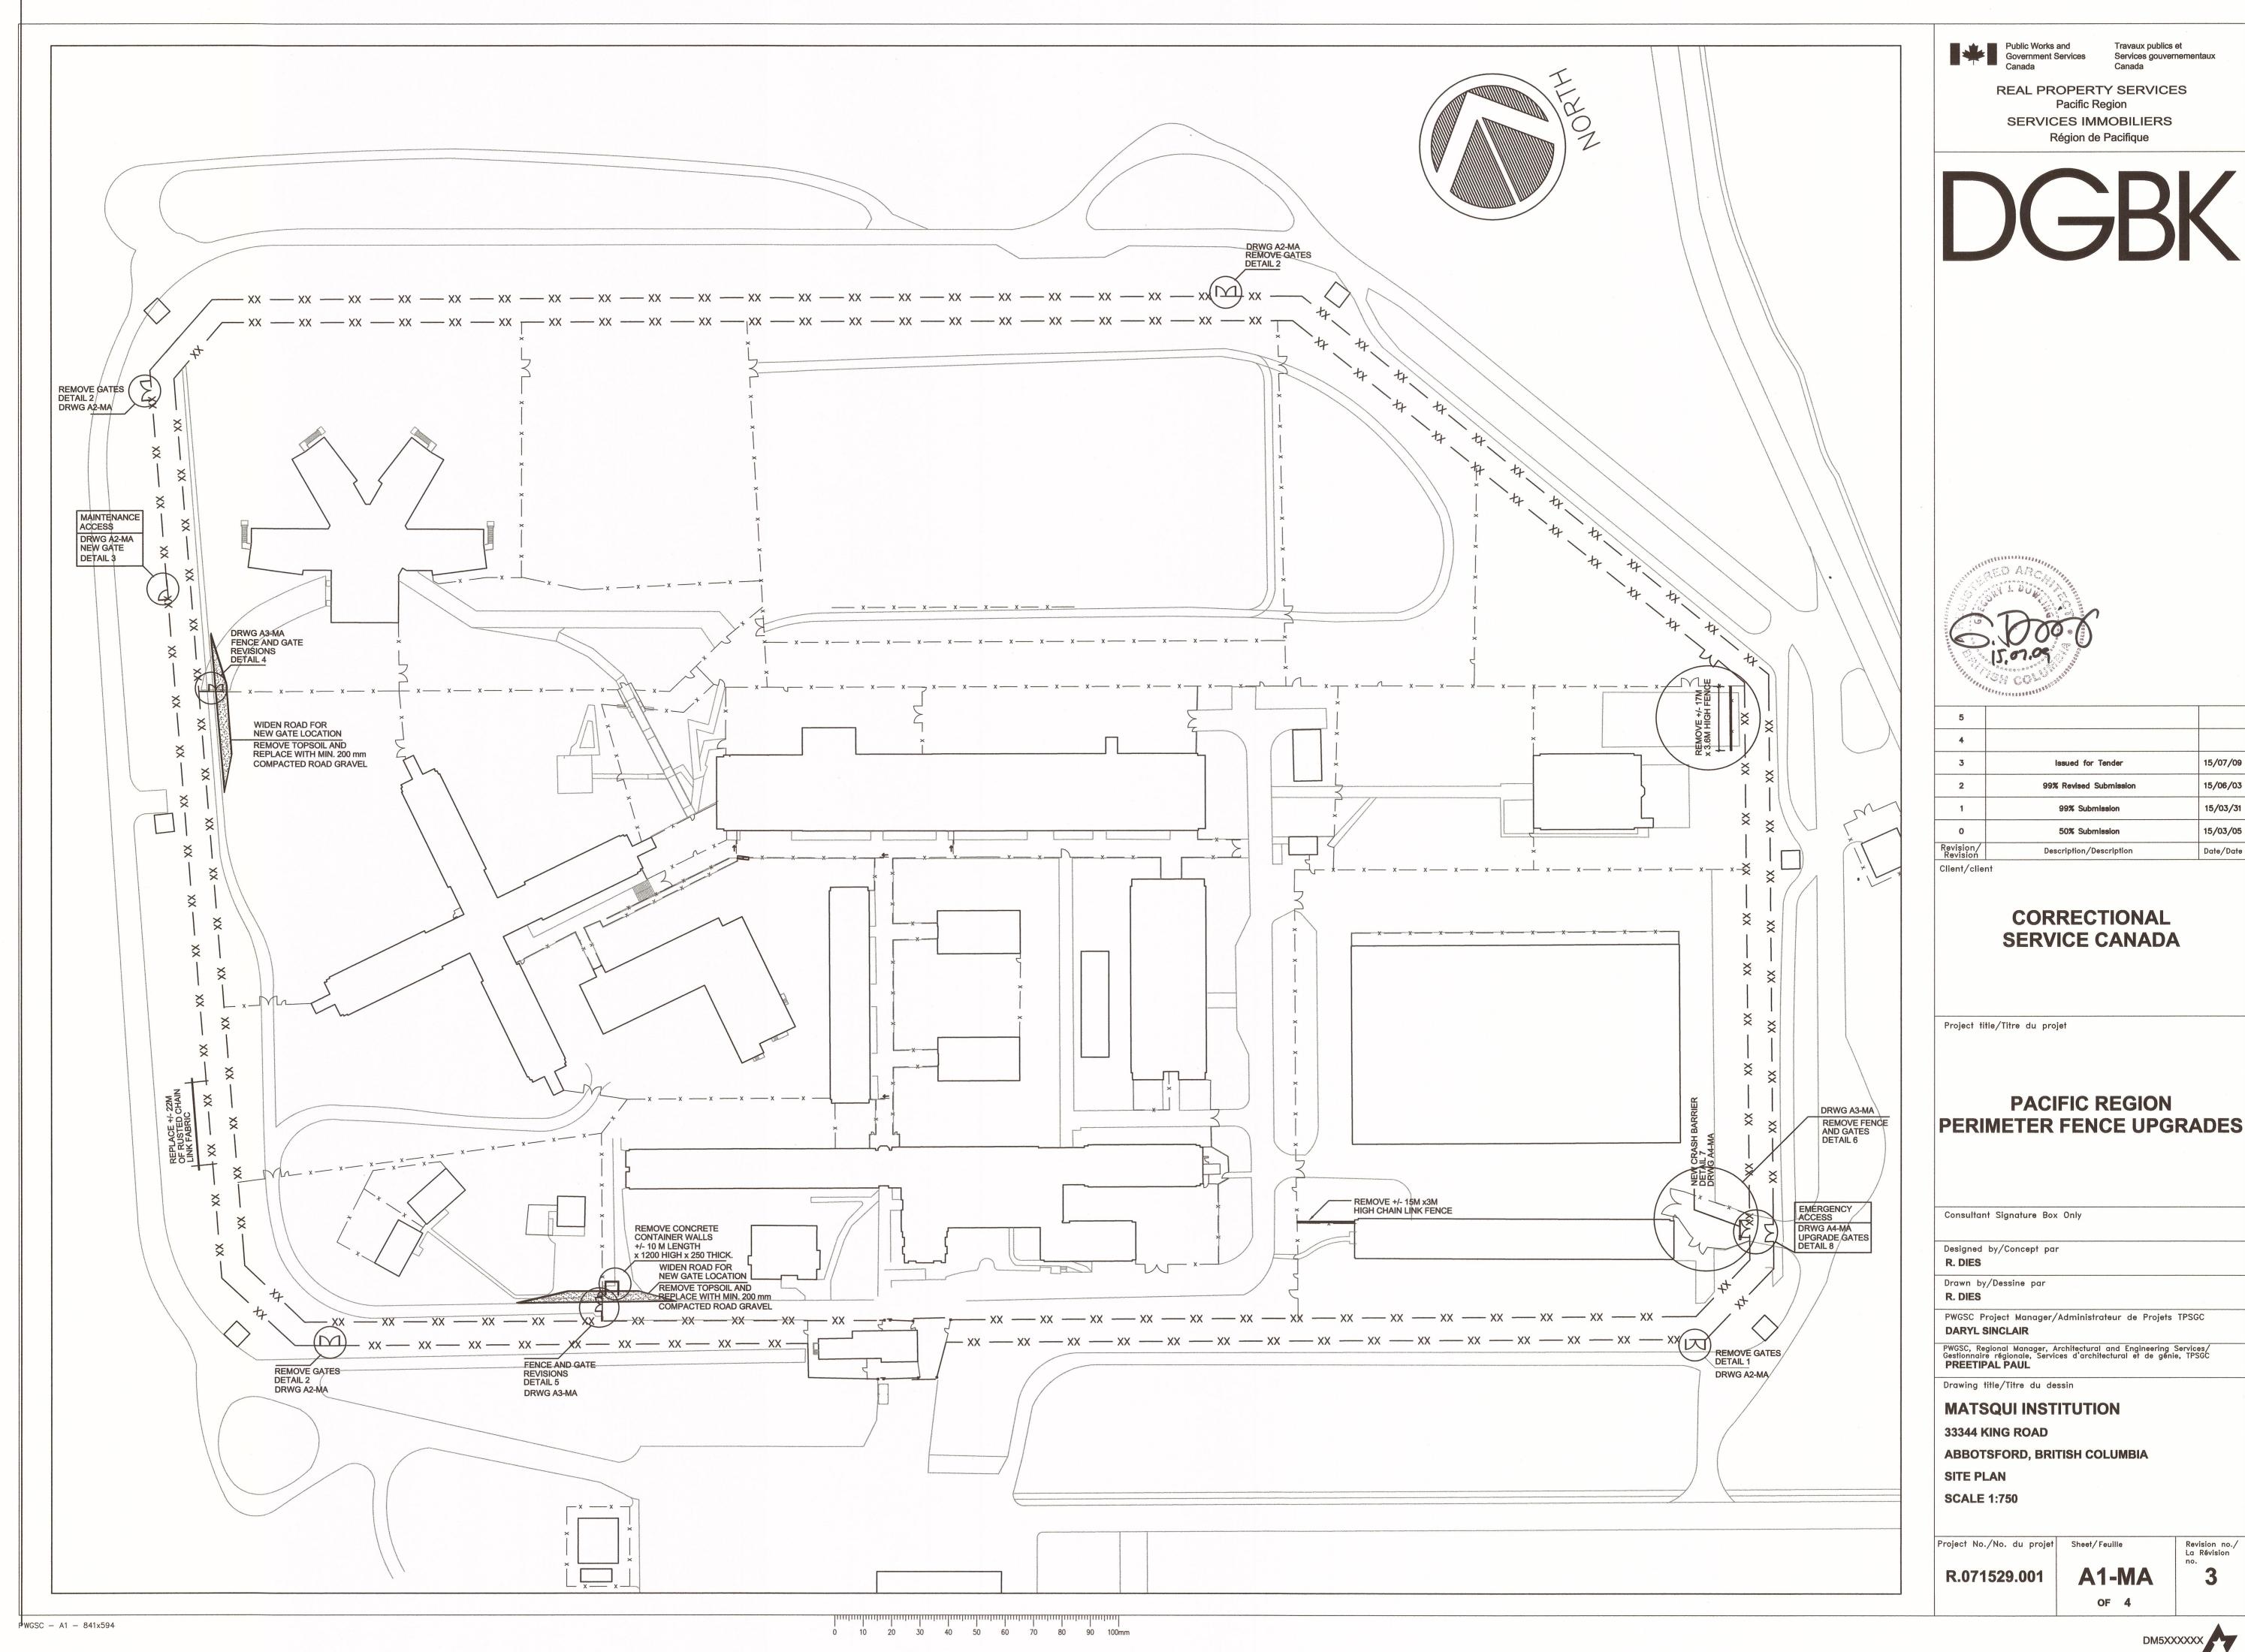


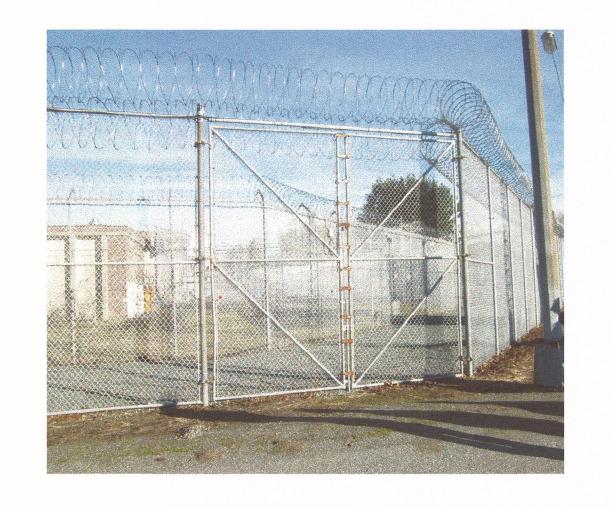


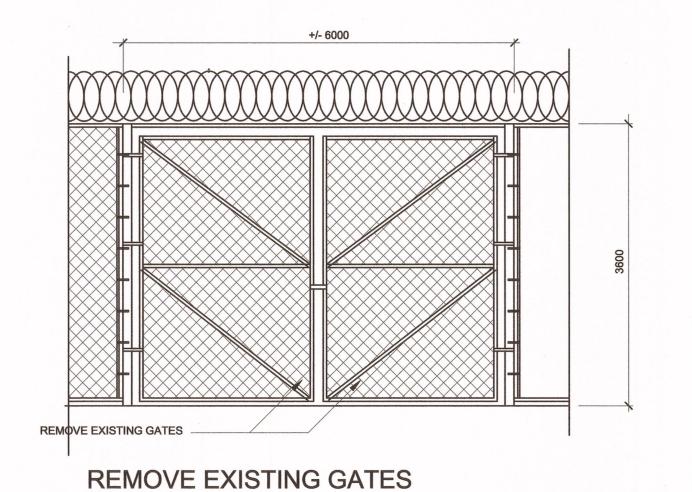

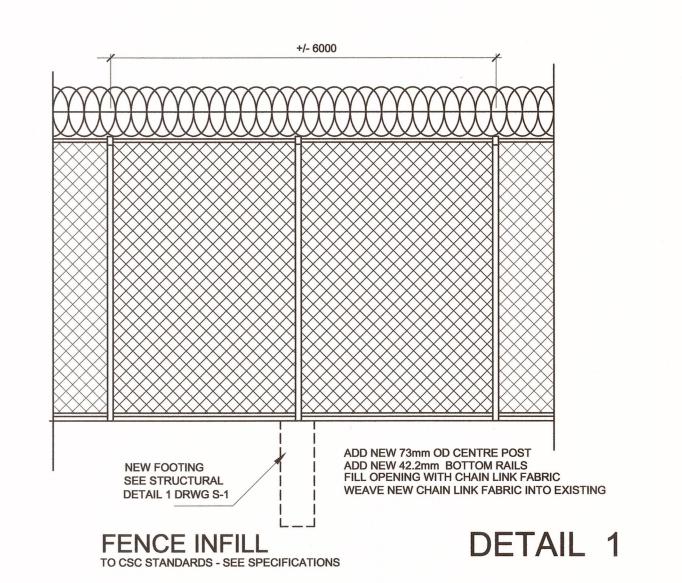




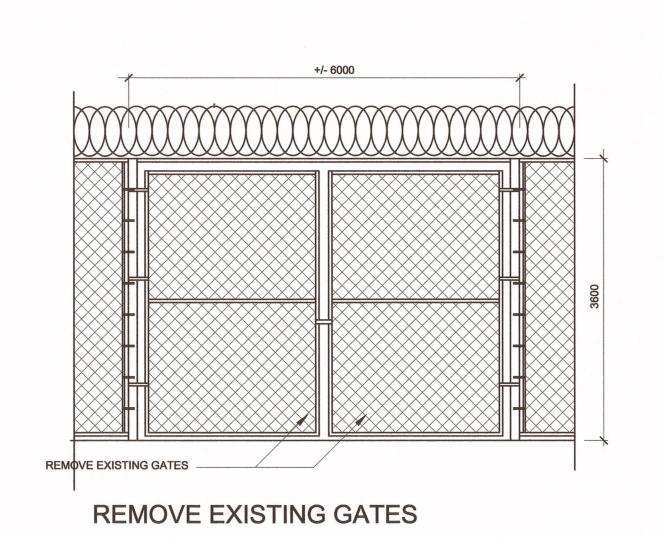


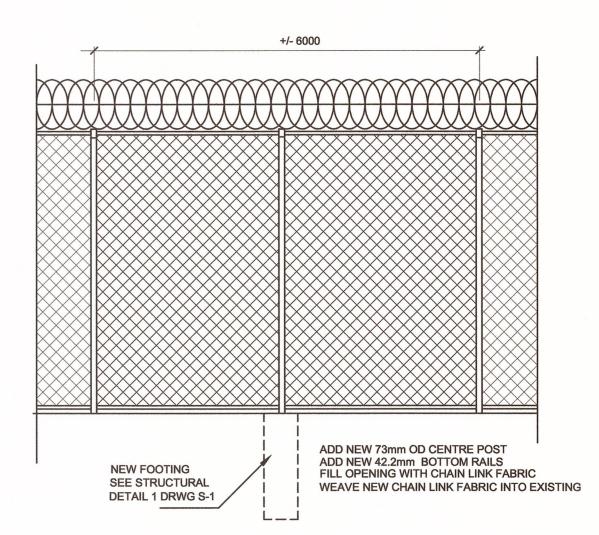

FENCE INFILL TO CSC STANDARDS - SEE SPECIFICATIONS DETAIL 2



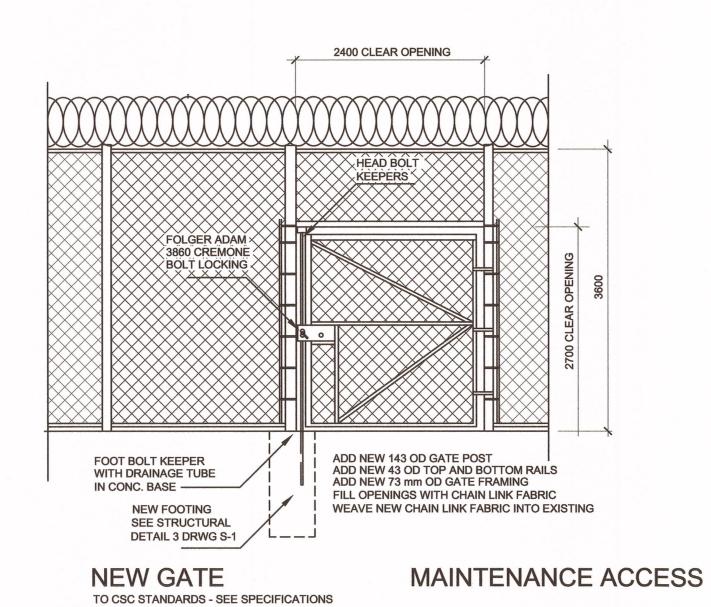

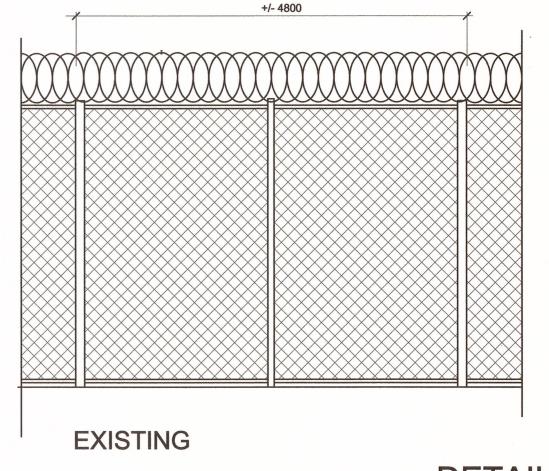

DETAIL 3

REAL PROPERTY SERVICES SERVICES IMMOBILIERS Région de Pacifique





5		
4		
3	Issued for Tender	15/07/09
2	99% Revised Submission	15/06/03
1	99% Submission	15/03/31
0	50% Submission	15/03/05
Revision/ Revision	Description/Description	Date/Date

CORRECTIONAL **SERVICE CANADA**

Project title/Titre du projet

PACIFIC REGION PERIMETER FENCE UPGRADES

Consultant Signature Box Only

Designed by/Concept par

Drawn by/Dessine par

PWGSC Project Manager/Administrateur de Projets TPSGC DARYL SINCLAIR

PWGSC, Regional Manager, Architectural and Engineering Services/ Gestionnaire régionale, Services d'architectural et de génie, TPSGC PREETIPAL PAUL

Drawing title/Titre du dessin

MATSQUI INSTITUTION

33344 KING ROAD

ABBOTSFORD, BRITISH COLUMBIA

DETAILS

SCALE 1:50


Project No./No. du projet | Sheet/Feuille R.071529.001


A2-MA OF 4


La Révision

GAPS AROUND GATES TO BE

NO GREATER THAN 125mm

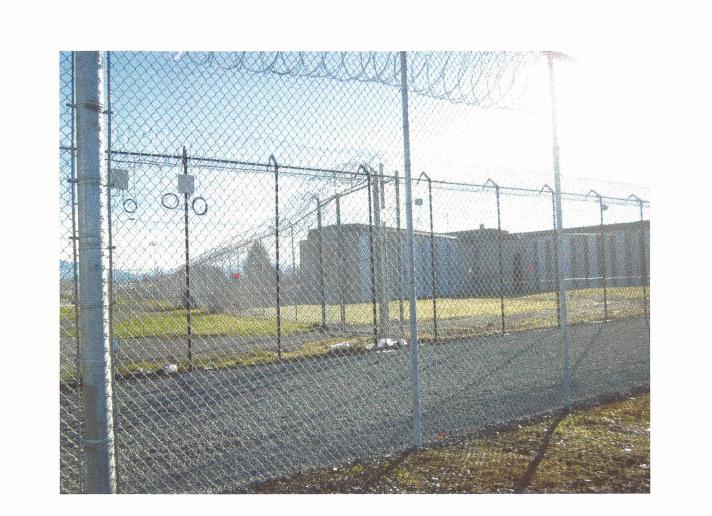

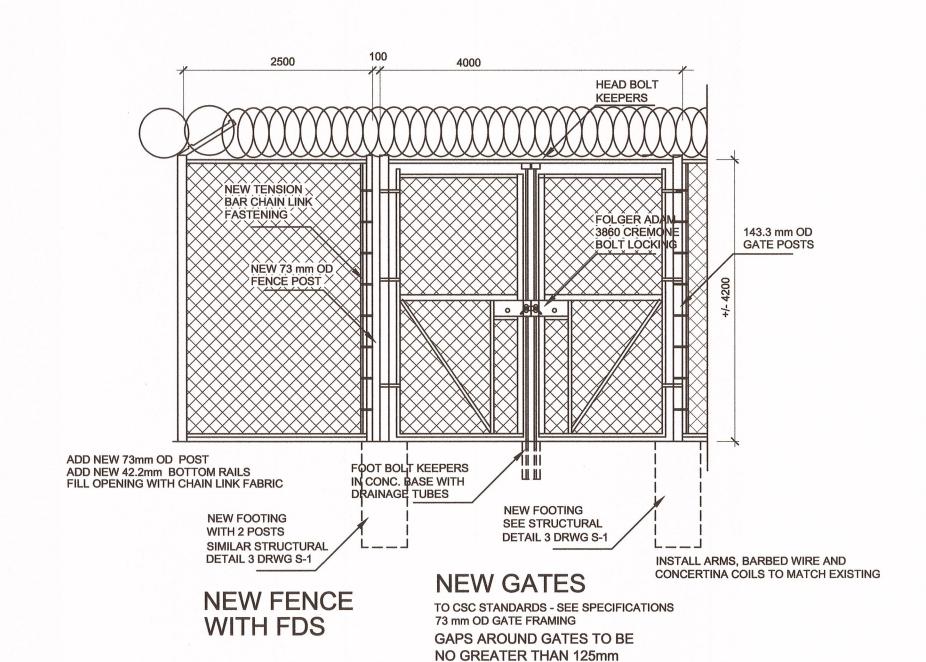


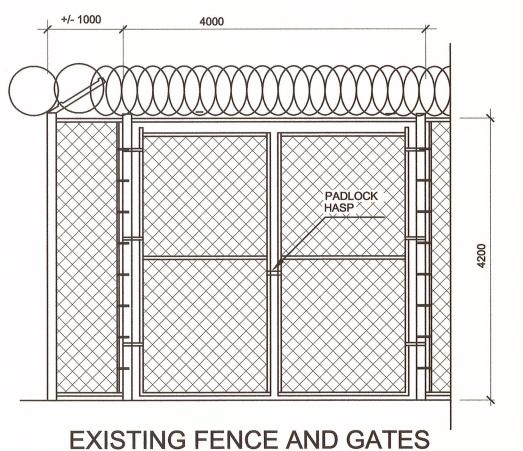


DETAIL 4

VEHICLE SWING GATE



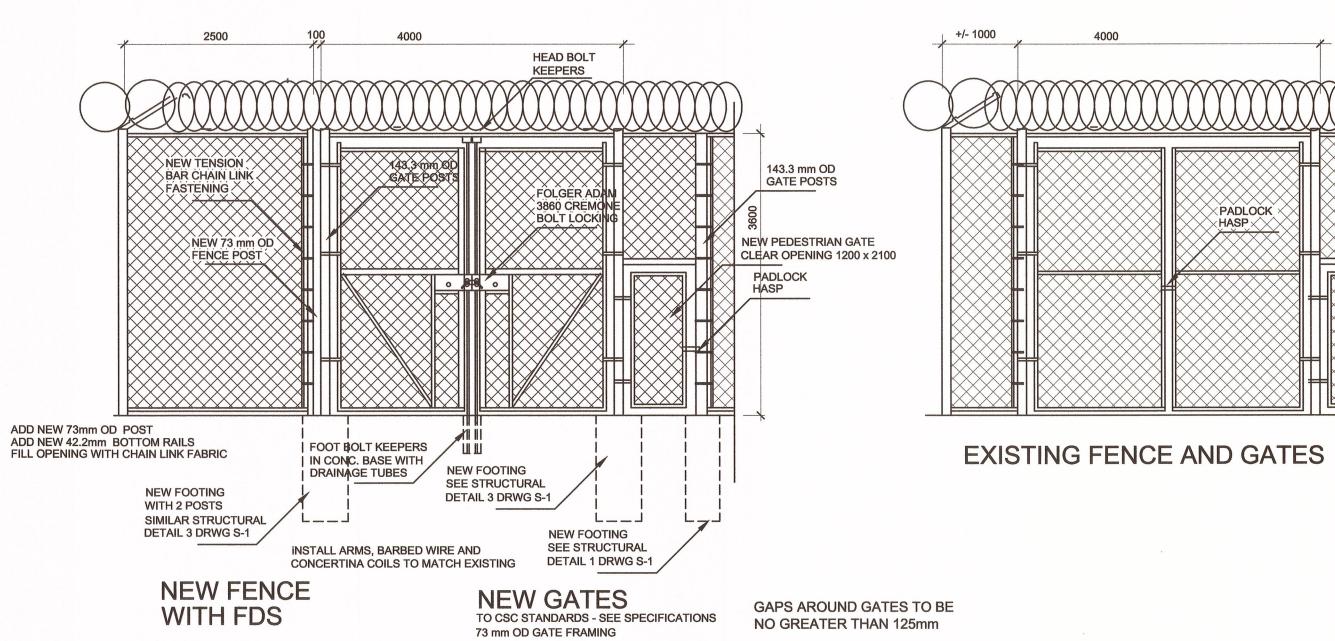

GAPS AROUND GATES TO BE NO GREATER THAN 125mm

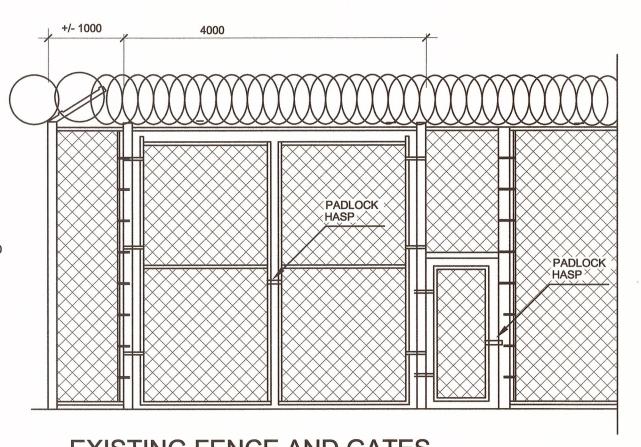

DETAIL 5 VEHICLE SWING GATE PEDESTRIAN ACCESS


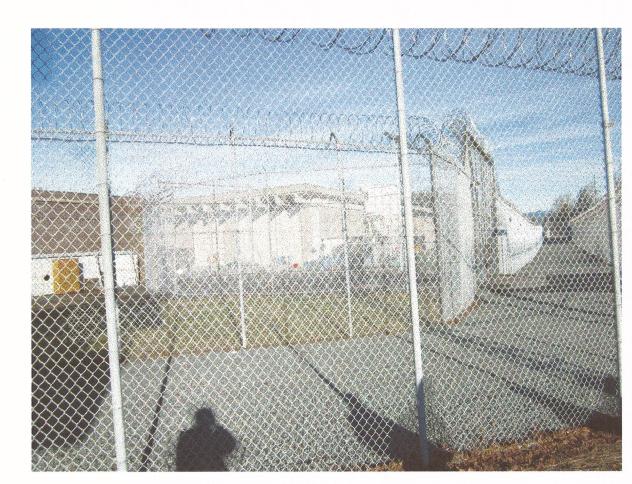


PHOTO 1

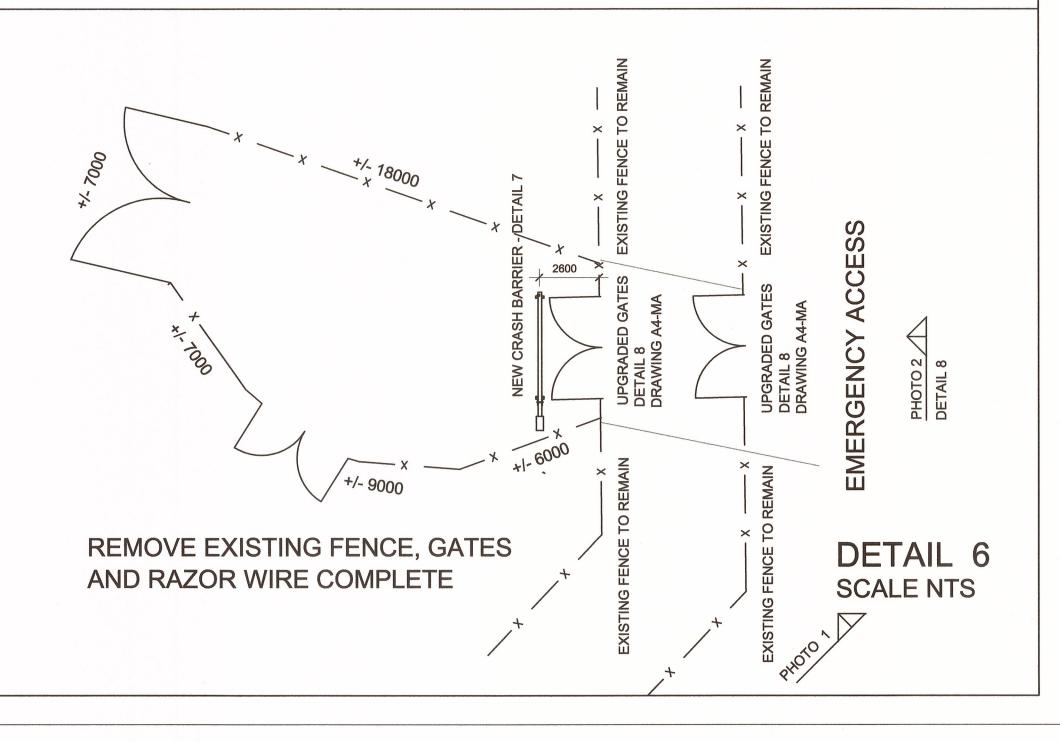

Public Works and Government Services Canada

Services gouvernementaux

REAL PROPERTY SERVICES Pacific Region **SERVICES IMMOBILIERS** Région de Pacifique





5		0
4		
3	Issued for Tender	15/07/09
2	99% Revised Submission	15/06/03
1	99% Submission	15/03/31
0	50% Submission	15/03/05
Revision/ Revision	Description/Description	Date/Date
Client/client		

CORRECTIONAL **SERVICE CANADA**

Project title/Titre du projet

PACIFIC REGION PERIMETER FENCE UPGRADES

Consultant Signature Box Only

Designed by/Concept par

R. DIES

Drawn by/Dessine par R. DIES

PWGSC Project Manager/Administrateur de Projets TPSGC DARYL SINCLAIR

PWGSC, Regional Manager, Architectural and Engineering Services/ Gestionnaire régionale, Services d'architectural et de génie, TPSGC PREETIPAL PAUL

Drawing title/Titre du dessin

MATSQUI INSTITUTION

33344 KING ROAD

ABBOTSFORD, BRITISH COLUMBIA


DETAILS

SCALE 1:50

Project No./No. du projet | Sheet/Feuille


A3-MA


R.071529.001 OF 4

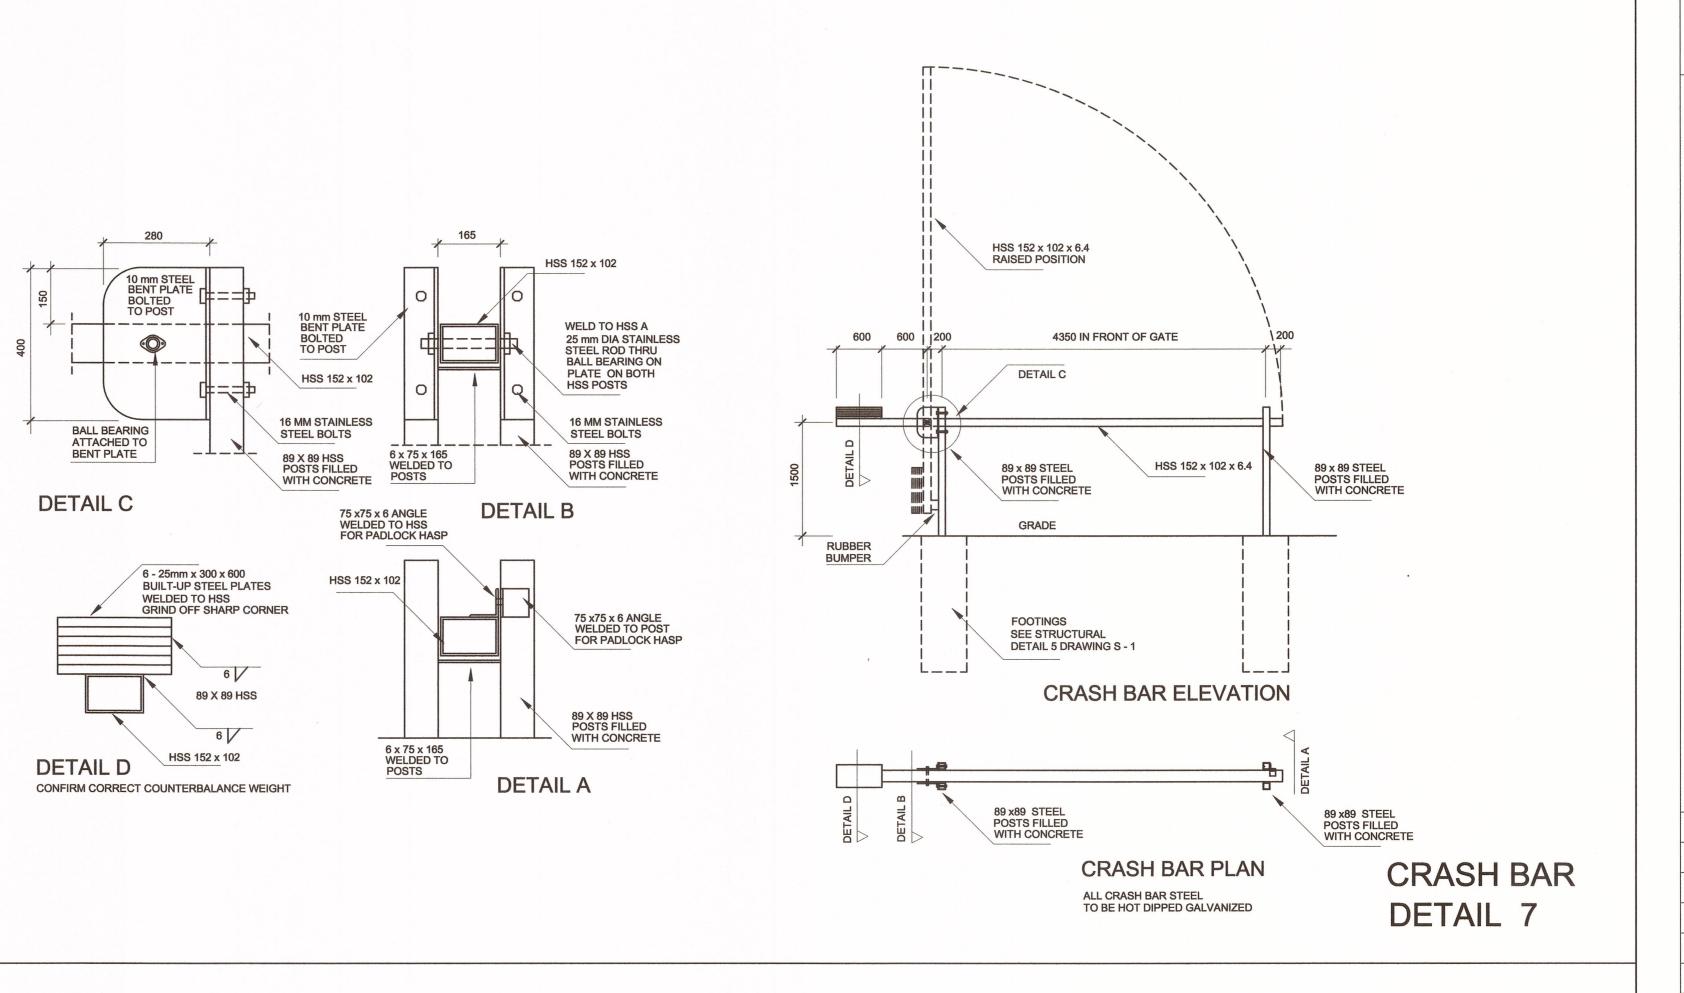





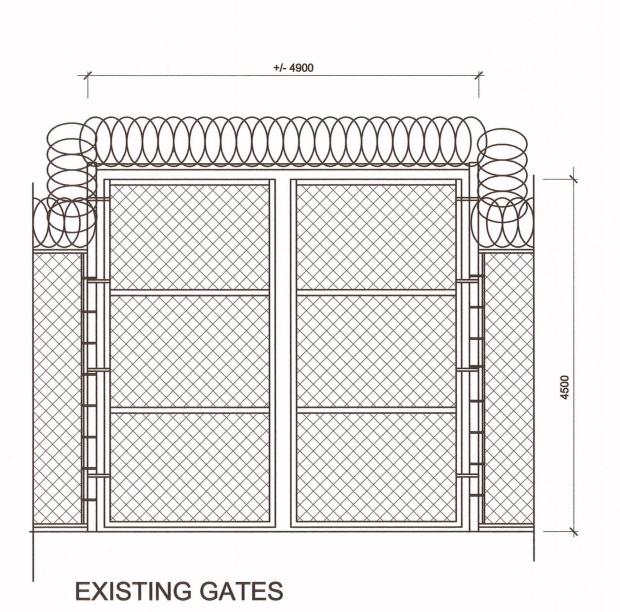

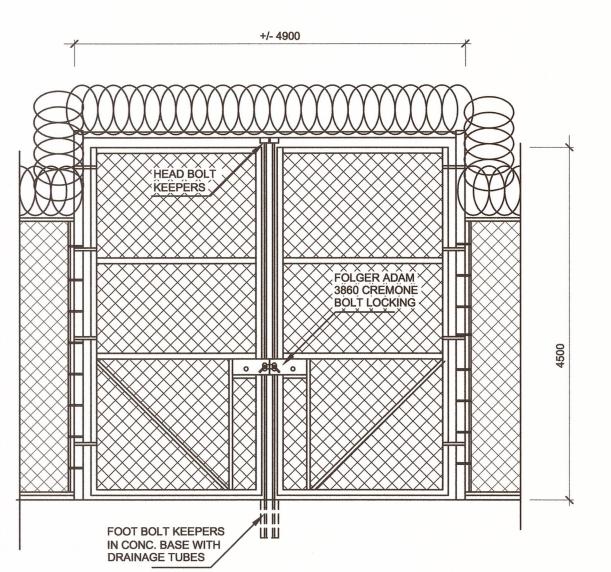

DETAIL 8

MODIFY EXIST GATE TO ADD CREMONE BOLT LOCKING
REPLACE EXISTING CRASH BARRIER WITH NEW
TO CSC STANDARDS - SEE SPECIFICATION

GAPS AROUND GATES TO BE NO GREATER THAN 125mm

EMERGENCY ACCESS

Issued for Tender 99% Revised Submission 0 50% Submission Revision/ Revision Description/Description Client/client CORRECTIONAL **SERVICE CANADA** Project title/Titre du projet

15/07/09

15/06/03

15/03/31

15/03/05

Date/Date

Public Works and Government Services

Travaux publics et Services gouvernementaux

REAL PROPERTY SERVICES Pacific Region SERVICES IMMOBILIERS Région de Pacifique

PACIFIC REGION PERIMETER FENCE UPGRADES

Consultant Signature Box Only

Designed by/Concept par

R. DIES Drawn by/Dessine par

PWGSC Project Manager/Administrateur de Projets TPSGC

DARYL SINCLAIR

PWGSC, Regional Manager, Architectural and Engineering Services/ Gestionnaire régionale, Services d'architectural et de génie, TPSGC PREETIPAL PAUL

Drawing title/Titre du dessin

MATSQUI INSTITUTION

Project No./No. du projet | Sheet/Feuille

33344 KING ROAD

ABBOTSFORD, BRITISH COLUMBIA

DETAILS

SCALE 1:50 U.N.O.

A4-MA

R.071529.001

OF 4

GENERAL NOTES

CONCRETE:

- 1. CONCRETE, CONCRETE MATERIALS AND METHODS OF CONSTRUCTION
- SHALL CONFORM TO CSA A23.1-09 AND A23.3-04 (R09).
- 2. CONCRETE PROPERTIES TO BE AS PER TABLE THIS SHEET. 3. CONCRETE MIX DESIGNS TO BE SUBMITTED TO THE DEPARTMENTAL
- REPRESENTATION FOR REVIEW PRIOR TO COMMENCING THE WORK. 4. CURING AND PROTECTION OF CONCRETE FOR HOT, COLD, OR DRY WEATHER TO BE IN ACCORDANCE WITH CSA A23.1, PART 21. PROVIDE MOIST CURE FOR 3 DAYS MINIMUM (ANY ALTERNATIVE METHOD MUST BE REVIEWED BY DEPARTMENTAL REPRESENTATION).
- 5. CALCIUM CHLORIDE IS NOT PERMITTED IN CONCRETE MIXES.

REINFORCING STEEL:

1. TO BE DEFORMED BARS CONFORMING TO CSA G30.18-M, GRADE 400. 2. HOOKS AND FABRICATION DETAILS TO CONFORM TO CAN/CSA A23.1-0.9.

STEEL ANCHORS

- 1. PROVIDE ADHESIVE ANCHORS AT ALL DRILLED ANCHORS AND REINF. STEEL LOCATIONS INDICATED ON STRUCTURAL DRAWINGS TO DEPTHS OF EMBEDMENT INDICATED.
- ADHESIVE TO BE HILTI HIT RE 500 INJECTION ADHESIVE. 3. THREADED ANCHORS TO BE HILTI HIT 'HAS' STANDARD UNLESS OTHERWISE
- NOTED ON DRAWINGS
- 4. PRIOR TO CONSTRUCTION, TRAIN ALL PERSONNEL INVOLVED IN INSTALLATION ON-SITE BY HILTI REPRESENTATIVE. ANCHORS SHALL BE
- INSTALLED IN STRICT ACCORDANCE TO MANUFACTURER'S SPECIFICATIONS. 5. ANCHOR BOLTS TO CONFORM TO ASTM A307.

HSS 152×102×6.4 -

150

CRASH BAR DETAIL

(GALY.) SEE ARCH. FOR ATTACHMENT

NOTE: ALL STEEL TO

BE HOT-DIPPED GALVANIZED

DETAIL @ POST

ANCHOR DIAMETER	BIT DIAMETER	MINIMUM EMBEDMENT		
IØM REBAR	16mm	100		
16+ ANCHOR	2@mm	175		

CONCRETE PROPERTIES		UNLESS N	OTED OTHE	ERWISE	
ELEMENT		EXPOSURE CLASS	AIR CONTENT	MAX. AGGREGATE (mm)	SLUMP (mm)
FOOTING, GRADE BEAMS	25	F2	4 to 7%	20	80± 20

HSS 89x89x6.4 POSTS (CONCRETE

-6x75x165 SPACER P WELDED EA. SIDE

3-10M TIES AT TOP

-PVC PIPE SLEEVE

-600¢ CONCRETE

COMPACTED GRANULAR

1:20

-8-20M VERT.


FOOTING


BACKFILL


- 16 P NUTS & BOLT


FILLED)


TO POST

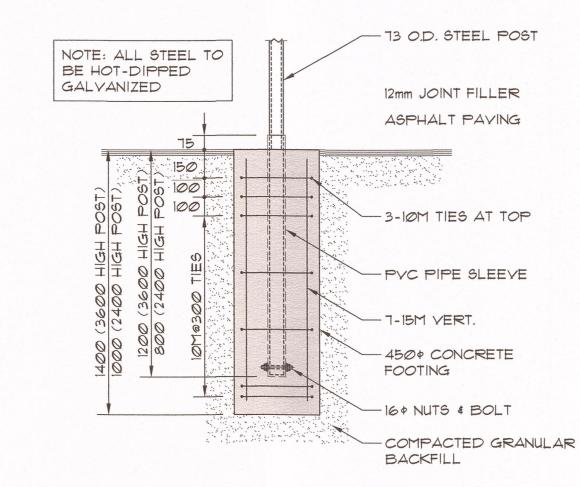


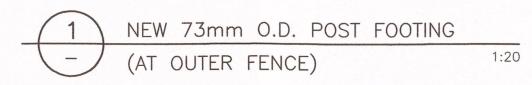


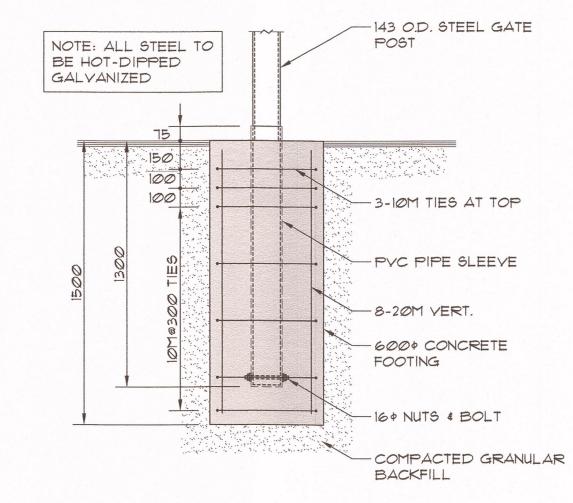


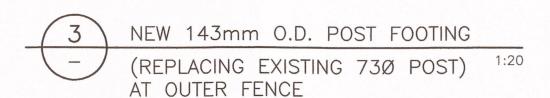


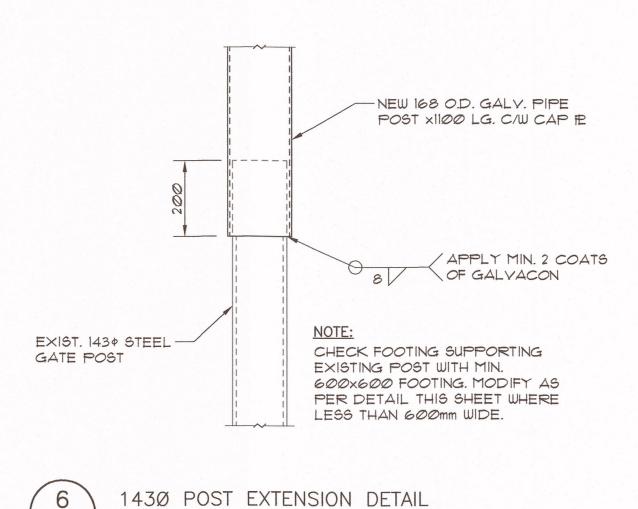

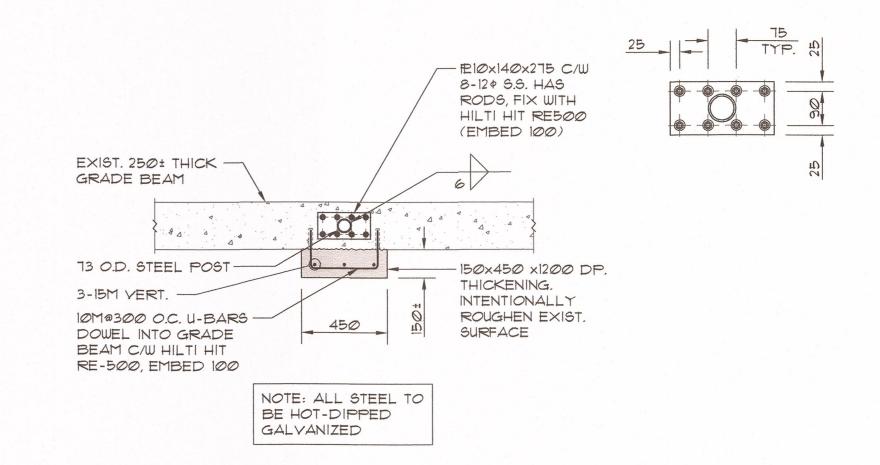

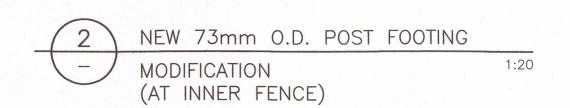

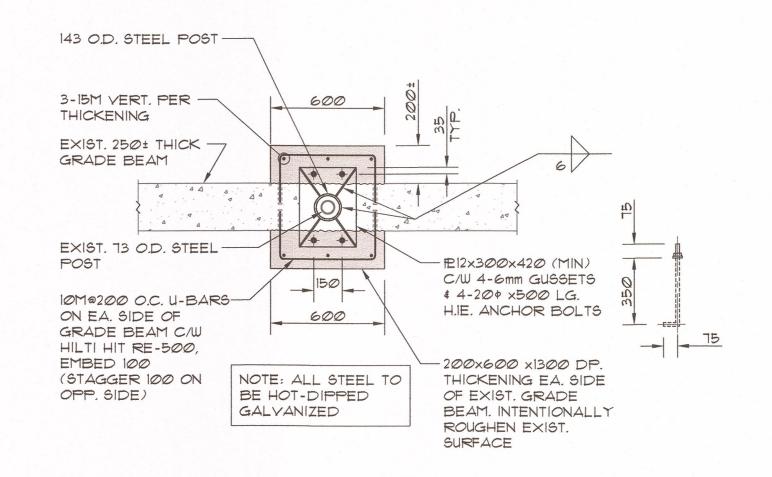

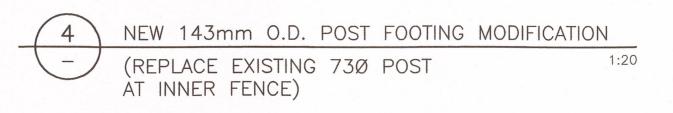



Travaux publics et Services gouvernementaux Canada

REAL PROPERTY SERVICES Pacific Region SERVICES IMMOBILIERS Région de Pacifique







5		
4		
3		
2		
1	ISSUED FOR 99% SUBMISSION	15/05/29
0	ISSUED FOR 95% SUBMISSION	15/03/27
Revision/ Revision	Description/Description	Date/Date
Client/clien	t	

CORRECTIONAL **SERVICES CANADA**

Project title/Titre du projet

PACIFIC REGION PERIMETER FENCE UPGRADES

Consultant Signature Box Only

Designed by/Concept par

Drawn by/Dessine par

PWGSC Project Manager/Administrateur de Projets TPSGC

PWGSC, Regional Manager, Architectural and Engineering Services/ Gestionnaire régionale, Services d'architectural et de génie, TPSGC

Drawing title/Titre du dessin

TYPICAL STRUCTURAL DETAILS

Project No./No. du projet | Sheet/Feuille R.017529.001

OF 1


PWGSC - A1 - 841x594 BBP 6411


0 10 20 30 40 50 60 70 80 90 100mm

1:10

DM5XXXXXX

La Révision

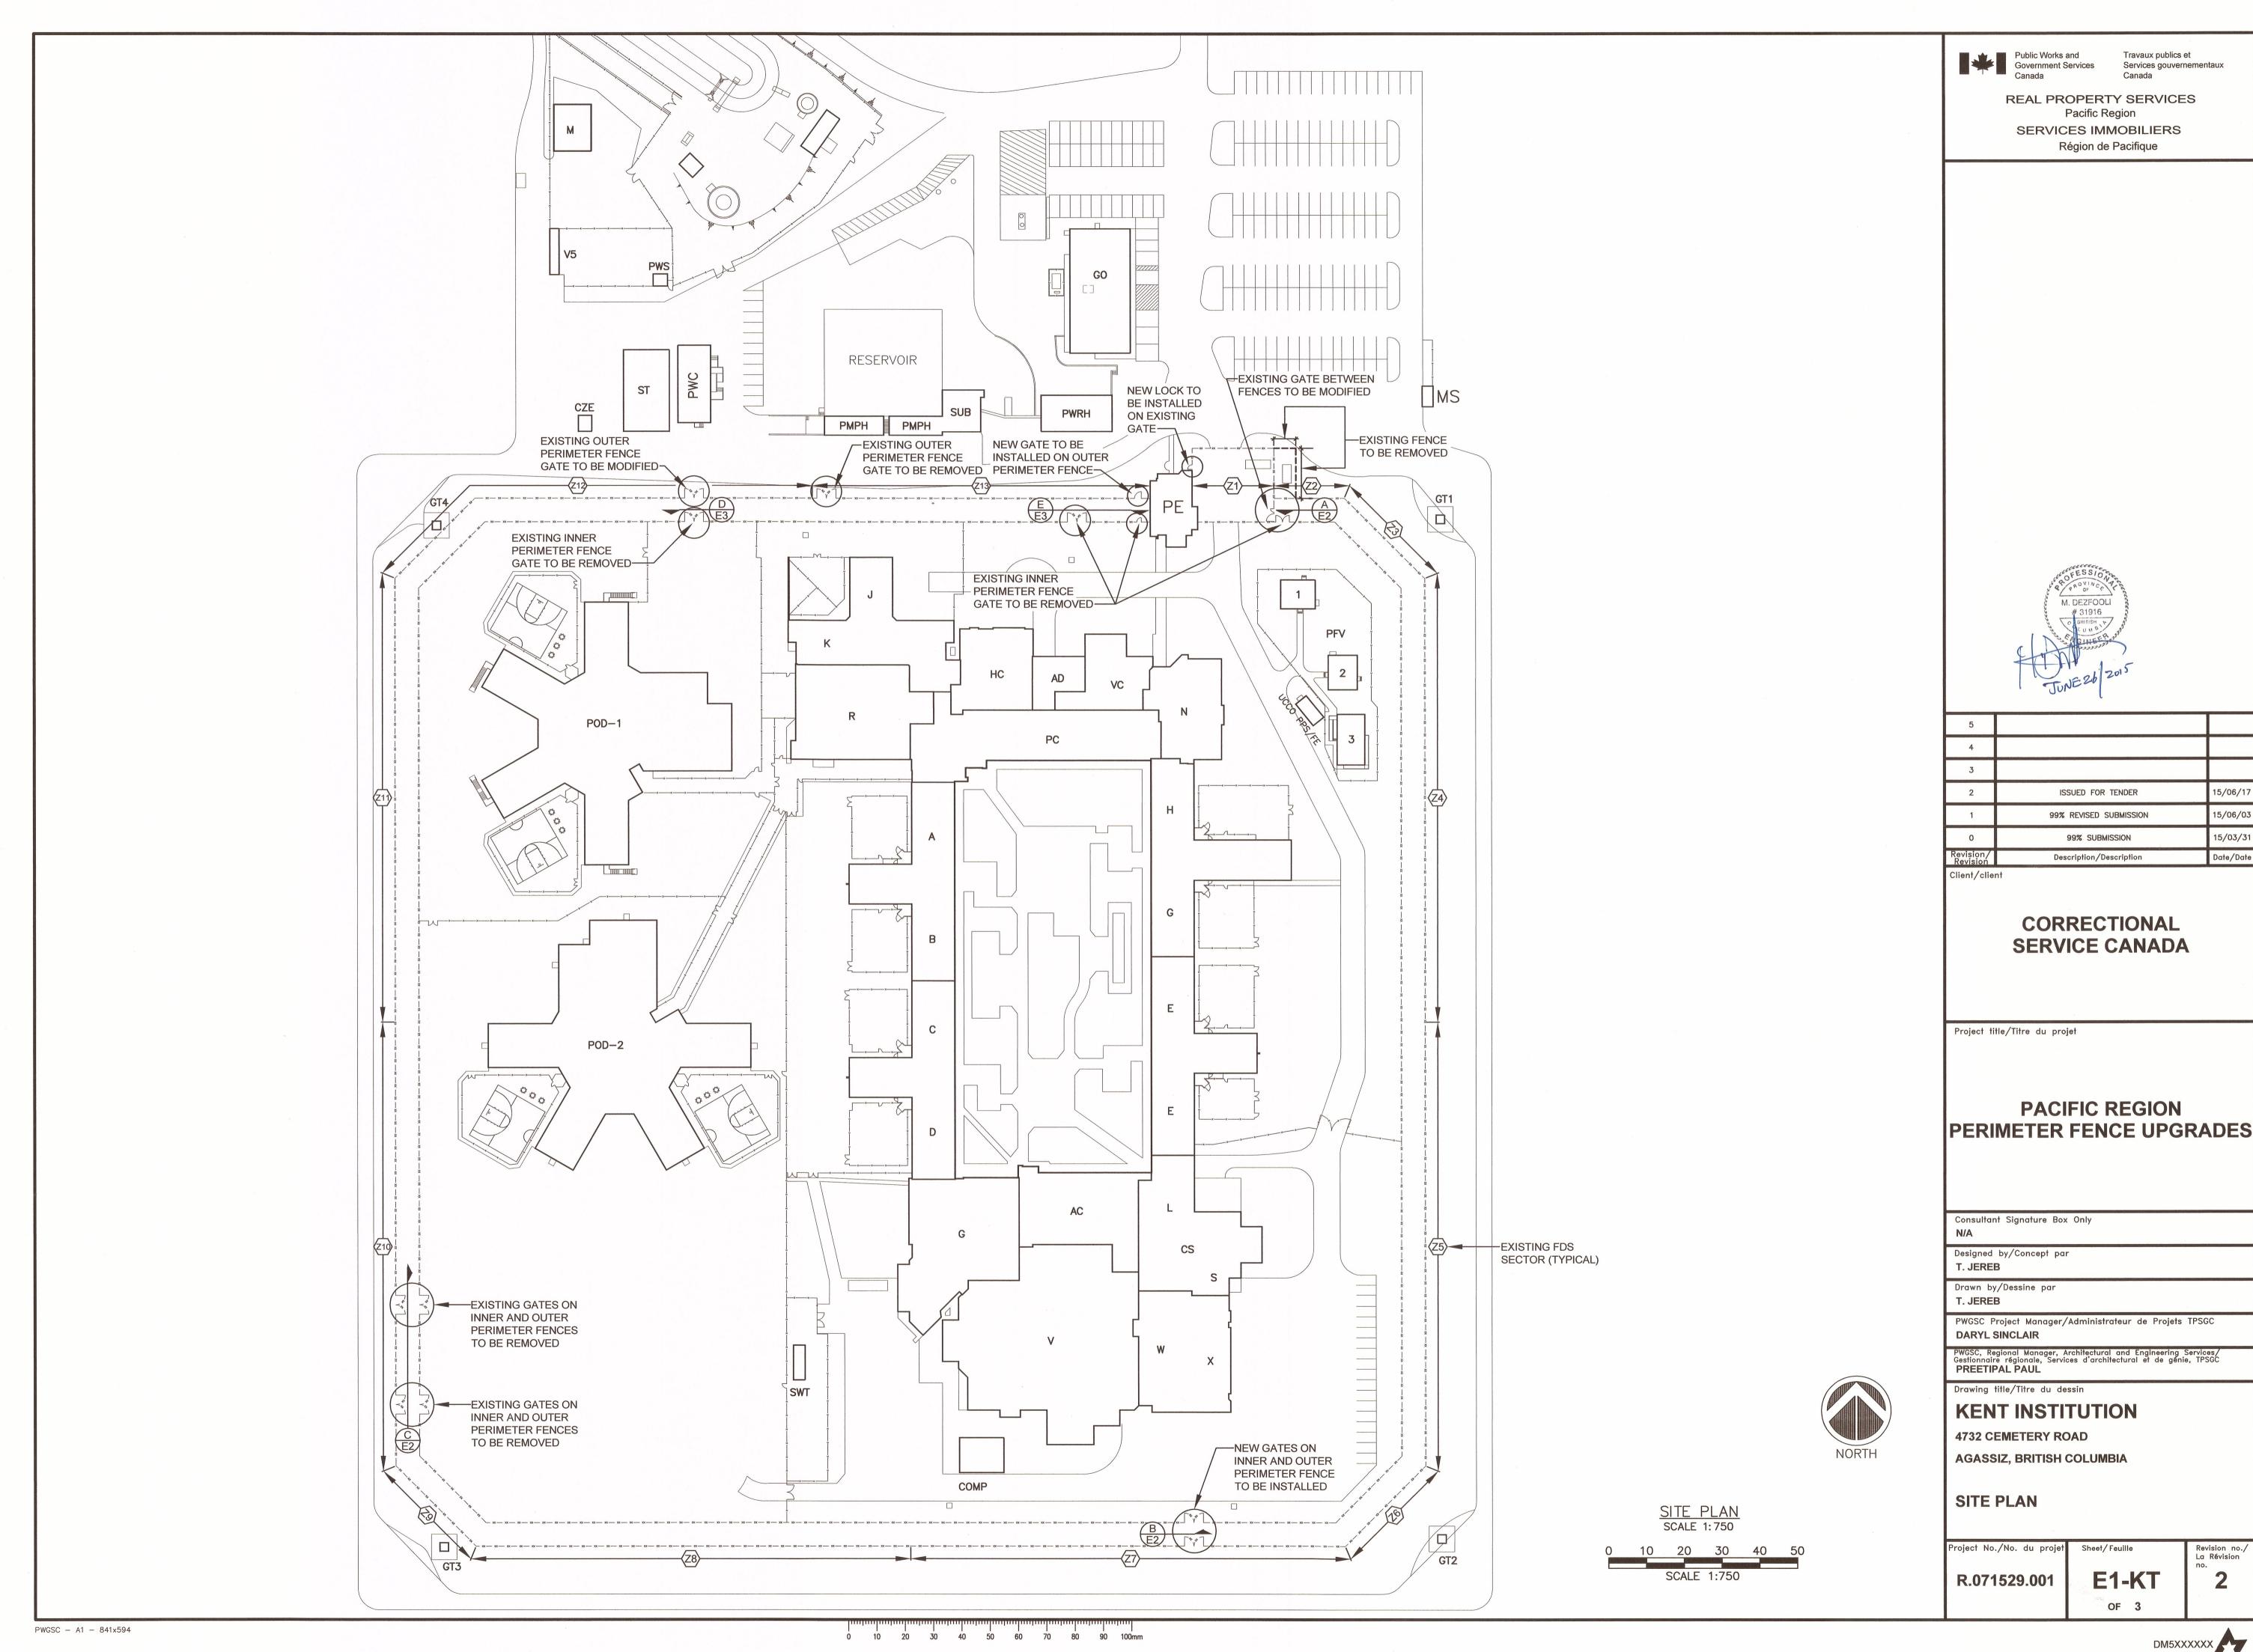

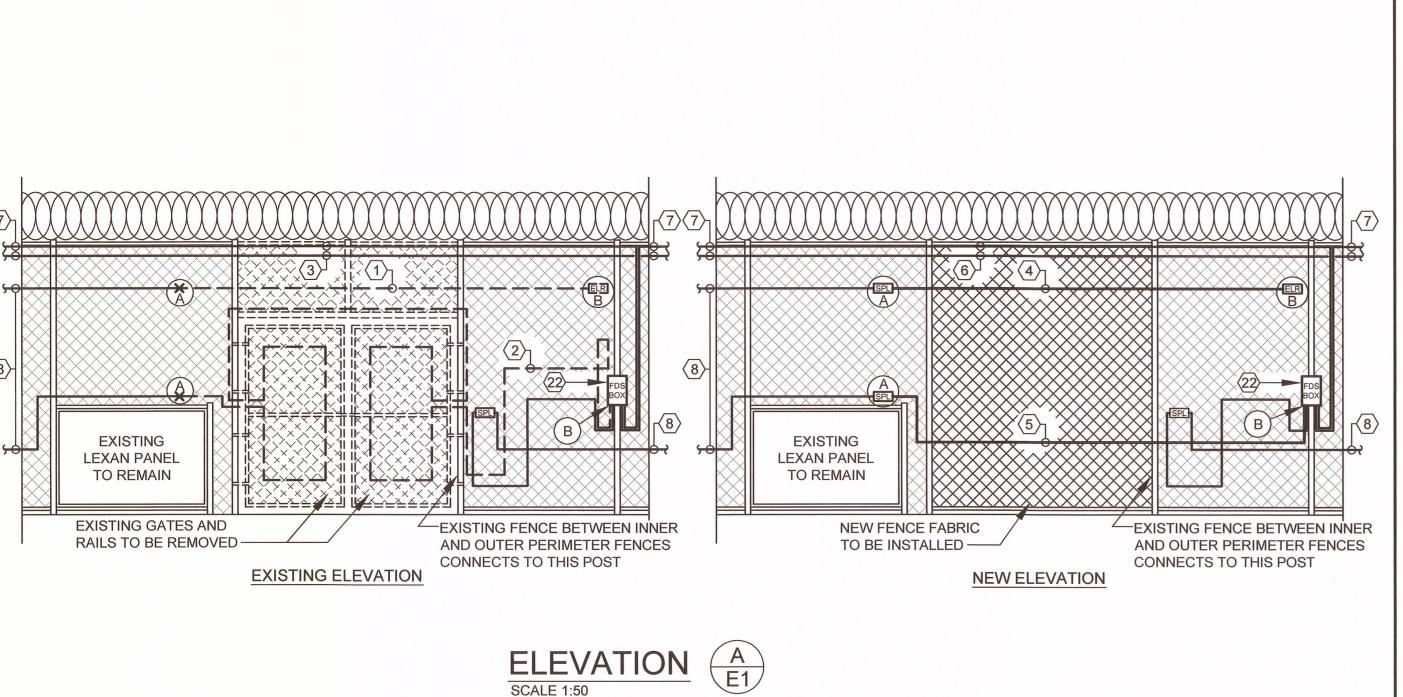

73mm OD CENTRE POST, 42.2mm TOP AND BOTTOM RAILS, AND 2 PANELS CHAIN LINK FABRIC TO BE REMOVED **EXISTING ELEVATION NEW ELEVATION** ELEVATION
SCALE 1:50

Public Works and Government Services

Travaux publics et Services gouvernementaux

REAL PROPERTY SERVICES Pacific Region **SERVICES IMMOBILIERS**

Région de Pacifique



5		
4		
3		
2	ISSUED FOR TENDER	15/06/17
1	99% REVISED SUBMISSION	15/06/03
0	99% SUBMISSION	15/03/31
Revision/ Revision	Description/Description	Date/Date
Client/client		

CORRECTIONAL **SERVICE CANADA**

Project title/Titre du projet

PACIFIC REGION PERIMETER FENCE UPGRADES

Consultant Signature Box Only

Designed by/Concept par

T. JEREB Drawn by/Dessine par

T. JEREB

PWGSC Project Manager/Administrateur de Projets TPSGC DARYL SINCLAIR

PWGSC, Regional Manager, Architectural and Engineering Services/ Gestionnaire régionale, Services d'architectural et de génie, TPSGC PREETIPAL PAUL

Sheet/Feuille

Drawing title/Titre du dessin

KENT INSTITUTION

4732 CEMETERY ROAD AGASSIZ, BRITISH COLUMBIA

FENCE ELEVATIONS

roject No./No. du proje R.071529.001


La Révision **E2-KT** OF 3


▃▘▃▘▃▘▃▘▃▘▃▗▃▗▃▗▘▃▘▃▘▃▘▃▘▃ ▗ढ़ड़▗य़▗▗▗▗▗▗▗▗▗▗▗▗▗▗▗▗ ▗▗▗▗▗▗▗▗▗▗▗ X FFFFA NEW 73mm OD CENTRE POST, NEW 73mm OD CENTRE POST, **EXISTING GATES AND** EXISTING GATES AND 42.2mm TOP & BOTTOM RAILS, 42.2mm TOP & BOTTOM RAILS, RAILS TO BE REMOVED. RAILS TO BE REMOVED. AND NEW CHAIN LINK FABRIC -AND NEW CHAIN LINK FABRIC -**EXISTING ELEVATION NEW ELEVATION**

ELEVATION C E1


KEY NOTES


- (1) CUT EXISTING FDS CABLE AT POINT 'A'. REMOVE EXISTING END-OF-LINE RESISTOR (TERMINATION KIT) AT POINT 'B' AND REMOVE FDS CABLE FROM FENCE FABRIC TO BE REMOVED ABOVE EXISTING EXISTING GATES
- (2) CUT EXISTING FDS CABLE AT POINT `A' AND DISCONNECT FROM FDS BOX AT POINT 'B'. REMOVE FDS CABLE FROM GATES TO BE REMOVED
- (3) REMOVE EXISTING TIE-WRAPS ON EXISTING PIDS P/A CABLE AND FDS PROCESSOR CABLE FROM TOP FENCE RAIL TO ALLOW FOR REMOVAL OF EXISTING FENCE FABRIC
- (4) S & I NEW FDS SPLICE KIT AT POINT 'A' AND NEW END-OF-LINE RESISTOR (TERMINATION KIT) AT POINT 'B'. S & I NEW FDS CABLE ON NEW FENCE FABRIC BETWEEN POINTS `A' & `B'
- (5) S & I NEW FDS SPLICE KIT AT POINT A' AND NEW FDS CABLE ON NEW FENCE FABRIC BETWEEN NEW SPLICE KIT AND FDS BOX AT POINT 'B'
- (6) TIE-WRAP EXISTING PIDS P/A CABLE AND FDS PROCESSOR CABLE TO TOP FENCE RAIL AFTER NEW FENCE FABRIC IS INSTALLED
- (7) EXISTING FDS PROCESSOR COMM. CABLE AND PIDS P/A CABLE TIE-WRAPPED TO UPPER RAIL TO REMAIN
- (8) EXISTING FDS CABLE TO REMAIN (TYPICAL)
- (9) CUT EXISTING FDS PROCESSOR CABLE AND PIDS P/A CABLE AT POINTS `A' & `B' AND REMOVE EXISTING CABLES BETWEEN POINTS `A' & `B'
- (10) CUT EXISTING FDS CABLE AT POINTS 'A' & 'B' AND REMOVE EXISTING CABLES BETWEEN POINTS 'A' & 'B'
- (11) S & I NEW SPLICE BOX FASTENED TO TOP OF FENCE. SPLICE EXISTING FDS PROCESSOR CABLE TO NEW FDS PROCESSOR CABLE INSTALLED IN NEW CONDUIT BETWEEN SPLICE BOXES. SPLICE EXISTING PIDS P/A CABLE TO NEW PIDS P/A CABLE INSTALLED IN NEW CONDUIT BETWEEN SPLICE BOXES. SEE NEW SPLICE BOX DETAIL AND SPLICE BOX MOUNTING DETAIL ON DWG. E3
- (12) S & I 2 NEW 53mm RIGID STEEL CONDUITS FASTENED TO FENCE FABRIC AND. S & I NEW FDS PROCESSOR CABLE IN ONE CONDUIT AND NEW PIDS P/A CABLE IN THE OTHER CONDUIT
- (13) S & I 2 NEW 53mm RIGID PVC CONDUITS UNDERGROUND. S & I NEW FDS COMM. CABLE IN ONE CONDUIT AND NEW PIDS P/A CABLE IN THE OTHER CONDUIT. SEE NEW U/G TRENCH DETAIL ON DWG. E3
- (14) S & I NEW FDS SPLICE KITS AT POINTS 'A' & 'B' ON LOWER EXISTING FDS CABLES AND NEW FDS CABLES BETWEEN NEW SPLICE KITS. INSTALL CABLES FROM NEW SPLICE KIT AT POINT `A' - ONTO GATE - OFF GATE AND OVER UPPER RAIL ABOVE NEW GATES - ONTO GATE ON OTHER SIDE AND BACK OFF GATE TO NEW FDS SPLICE KIT AT POINT 'B'
- (15) S & I NEW FDS SPLICE KITS AT POINTS `A' & `B' ON UPPER EXISTING FDS CABLES AND NEW FDS CABLES OVER UPPER RAIL ABOVE NEW GATES BETWEEN NEW SPLICE KITS.
- (16) REMOVE EXISTING SPLICE KITS ON LOWER FDS CABLES AT POINTS 'A' & 'B' AND REMOVE ALL FDS CABLES ON EXISTING GATES AND CROSS RAILS ABOVE GATES TO BE REMOVED AND FROM EXISTING FENCE FABRIC BETWEEN THE TWO GATE LOCATIONS
- (17) REMOVE EXISTING SPLICE KITS ON UPPER FDS CABLES AT POINTS 'A' & 'B' AND REMOVE ALL FDS CABLES ON EXISTING CROSS RAILS ABOVE GATES TO BE REMOVED AND FROM EXISTING FENCE FABRIC BETWEEN THE TWO GATE LOCATIONS
- (18) PROVIDE TEMPORARY SUPPORTS AND MECHANICAL PROTECTION OF EXISTING FDS PROCESSOR CABLE AND PIDS P/A CABLE TIE-WRAPPED TO UPPER RAIL ABOVE GATES TO ALLOW FOR REMOVAL OF GATES
- (19) S & I NEW FDS SPLICE KIT AT POINTS 'A' & 'B' AND NEW FDS CABLE ON NEW AND EXISTING FENCE FABRIC BETWEEN NEW SPLICE KITS
- 20 LOWER EXISTING FDS PROCESSOR CABLE AND PIDS P/A CABLE ONTO NEW UPPER RAIL ABOVE NEW GATES AND TIE-WRAP CABLES TO **NEW UPPER RAIL**
- (21) NEATLY COIL ALL EXCESS EXISTING FDS PROCESSOR CABLE AND PIDS P/A CABLE AND SECURELY TIE-WRAP ONTO UPPER RAIL OF EXISTING FENCING
- (21) NEATLY COIL ALL EXCESS EXISTING FDS PROCESSOR CABLE AND PIDS P/A CABLE AND SECURELY TIE-WRAP ONTO UPPER RAIL OF EXISTING FENCING
- 22 EXISTING FDS SYSTEM PROCESSOR BOX TO REMAIN

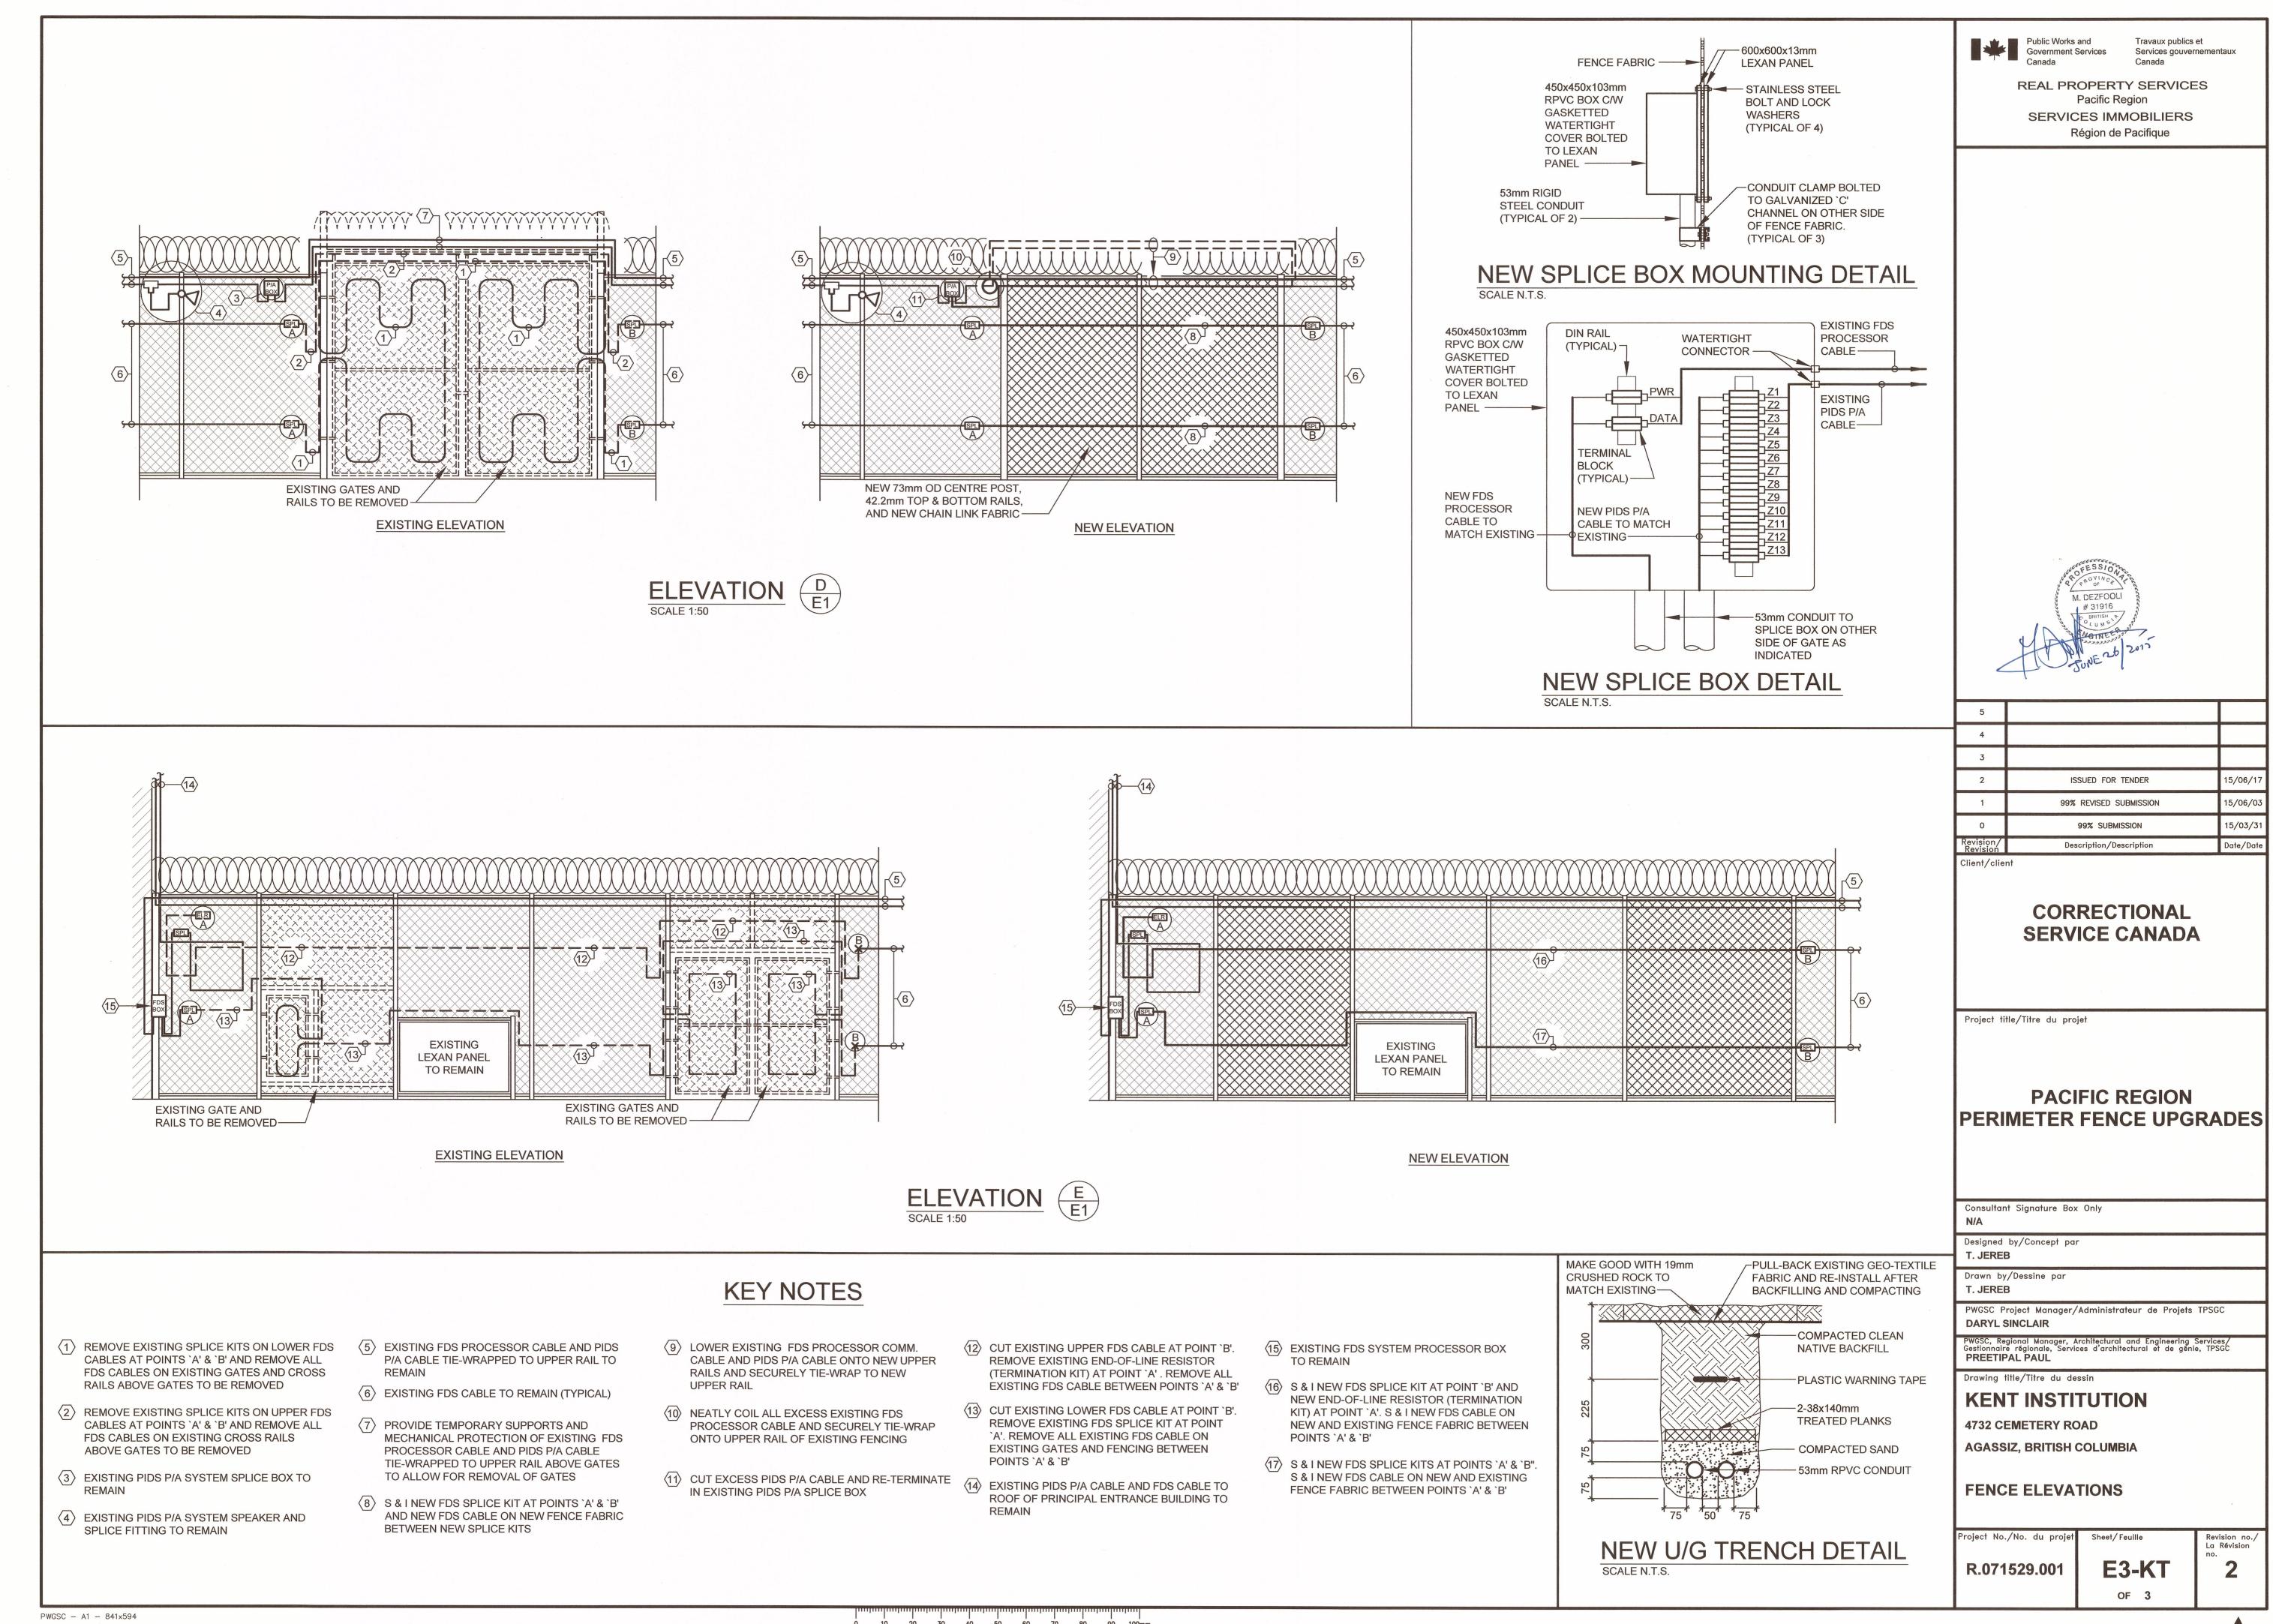

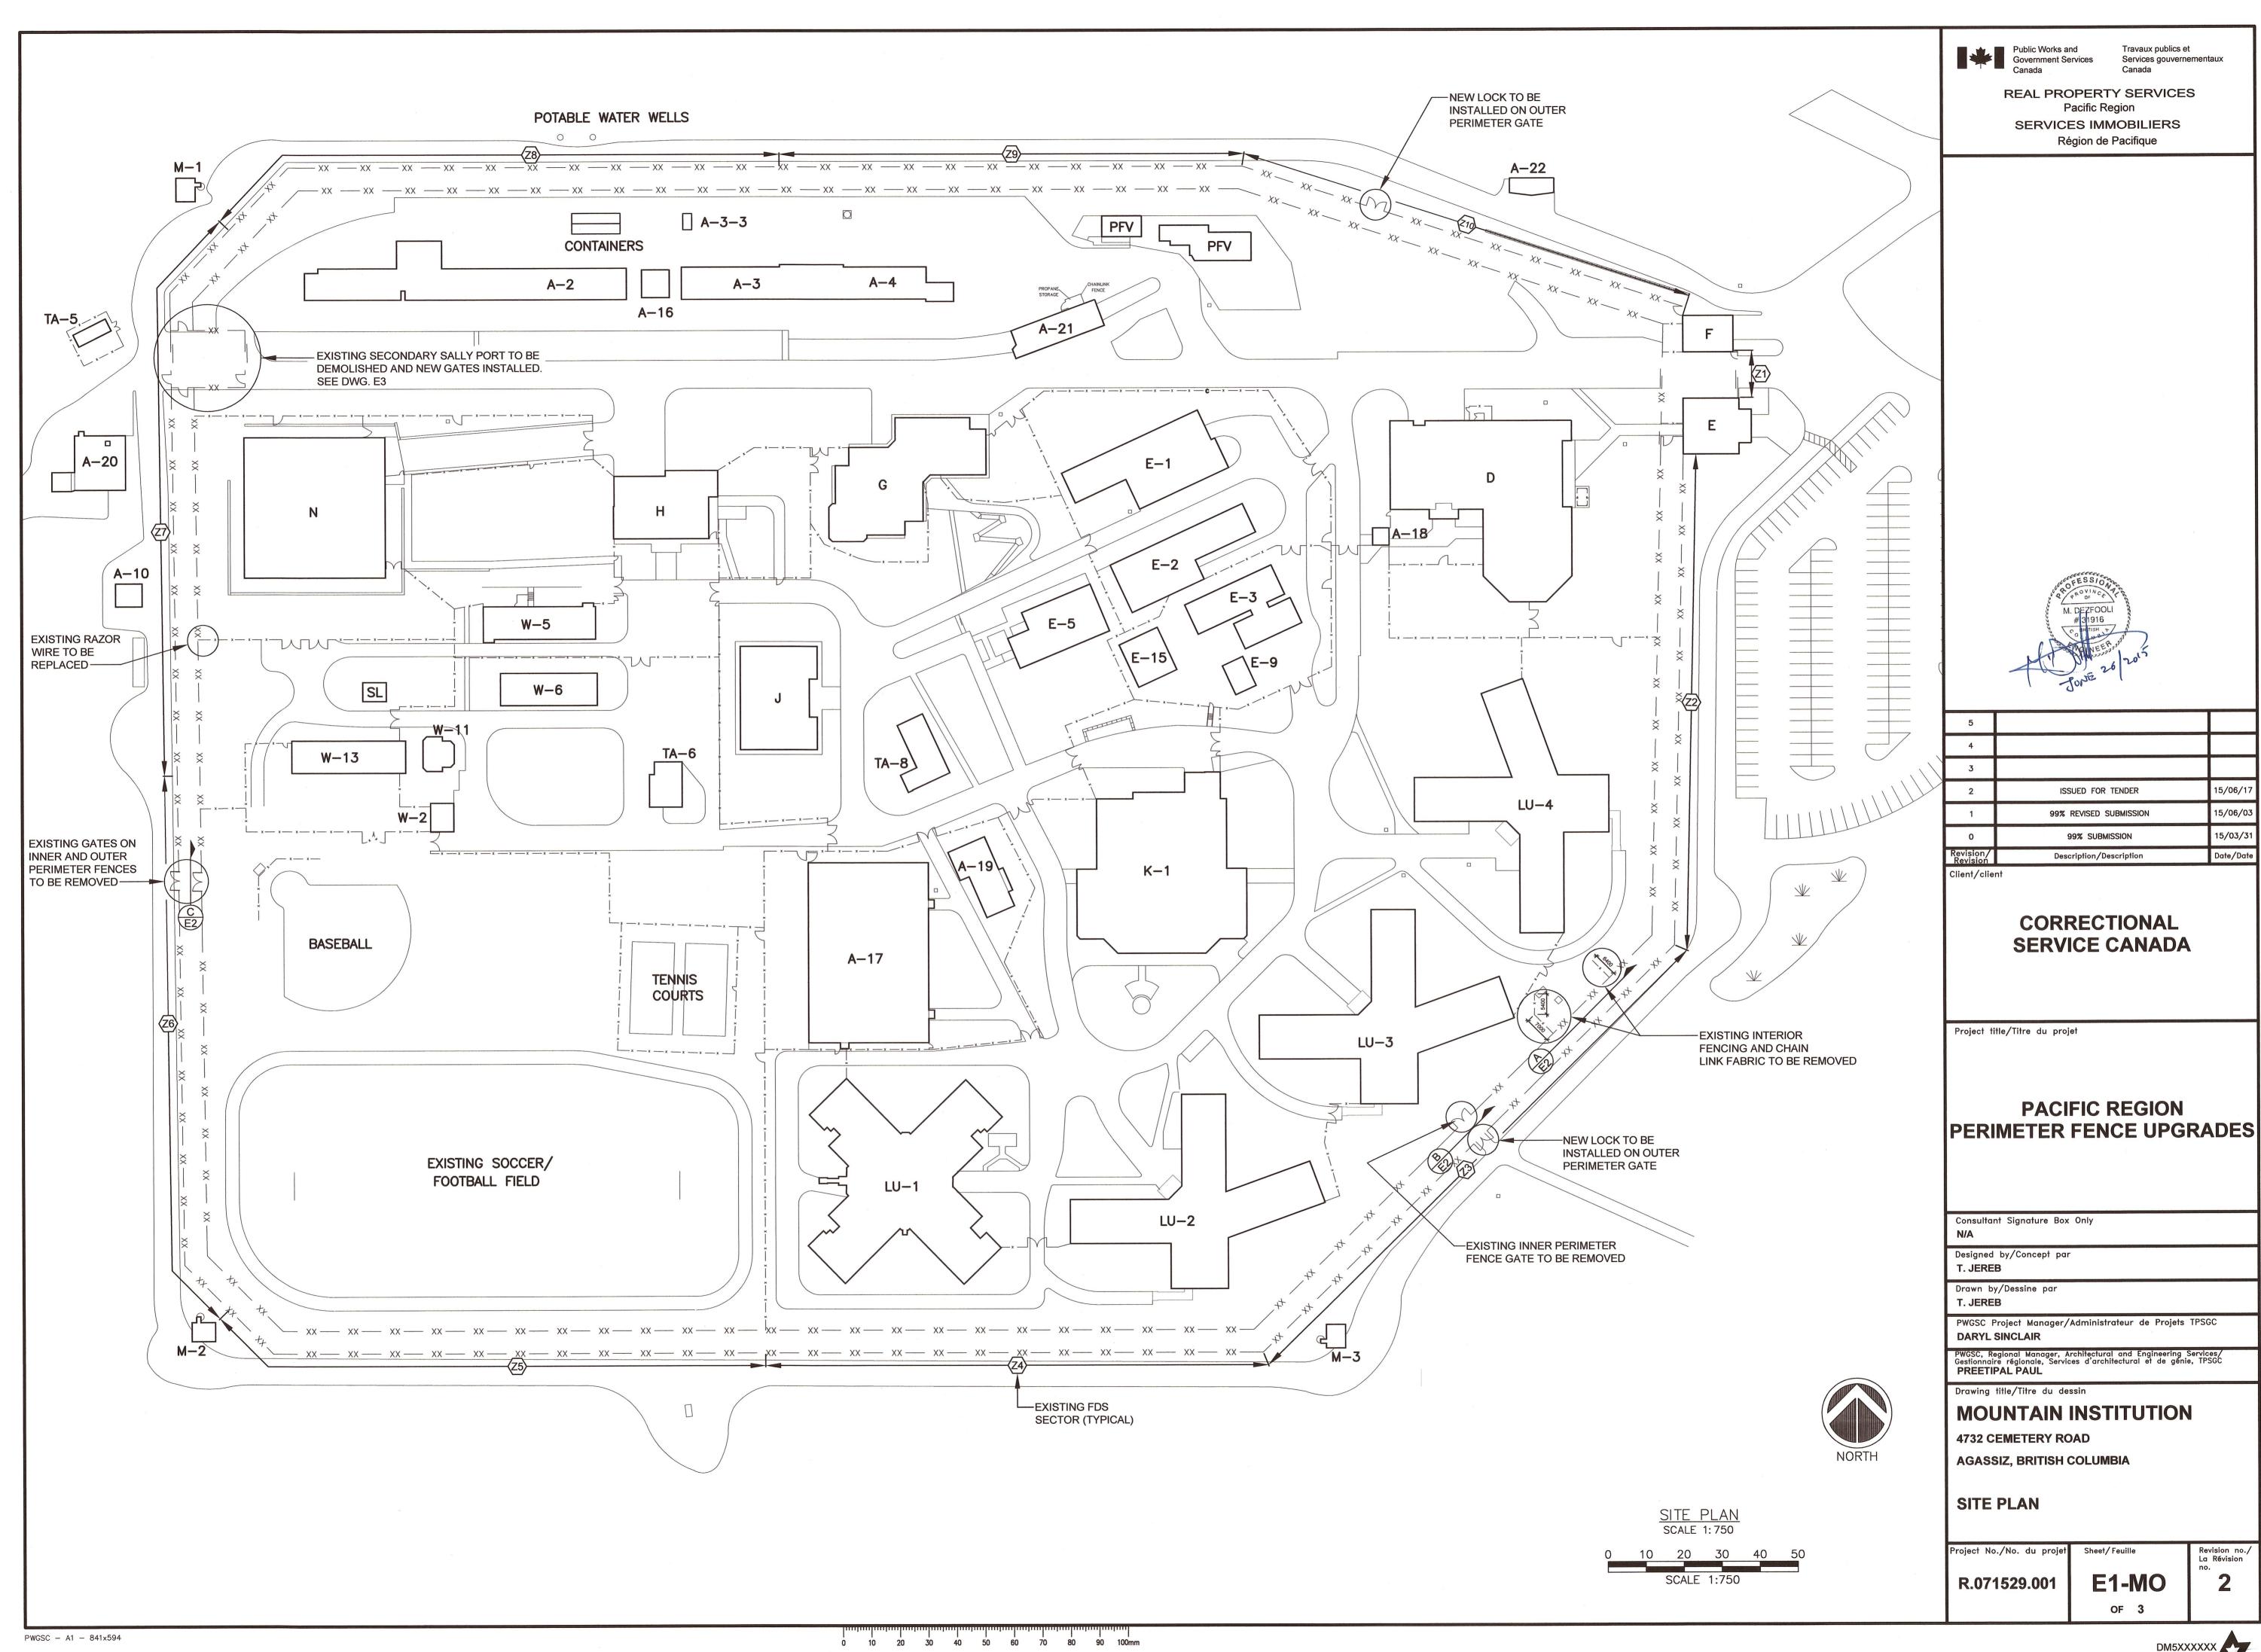

DM5XXXXXX

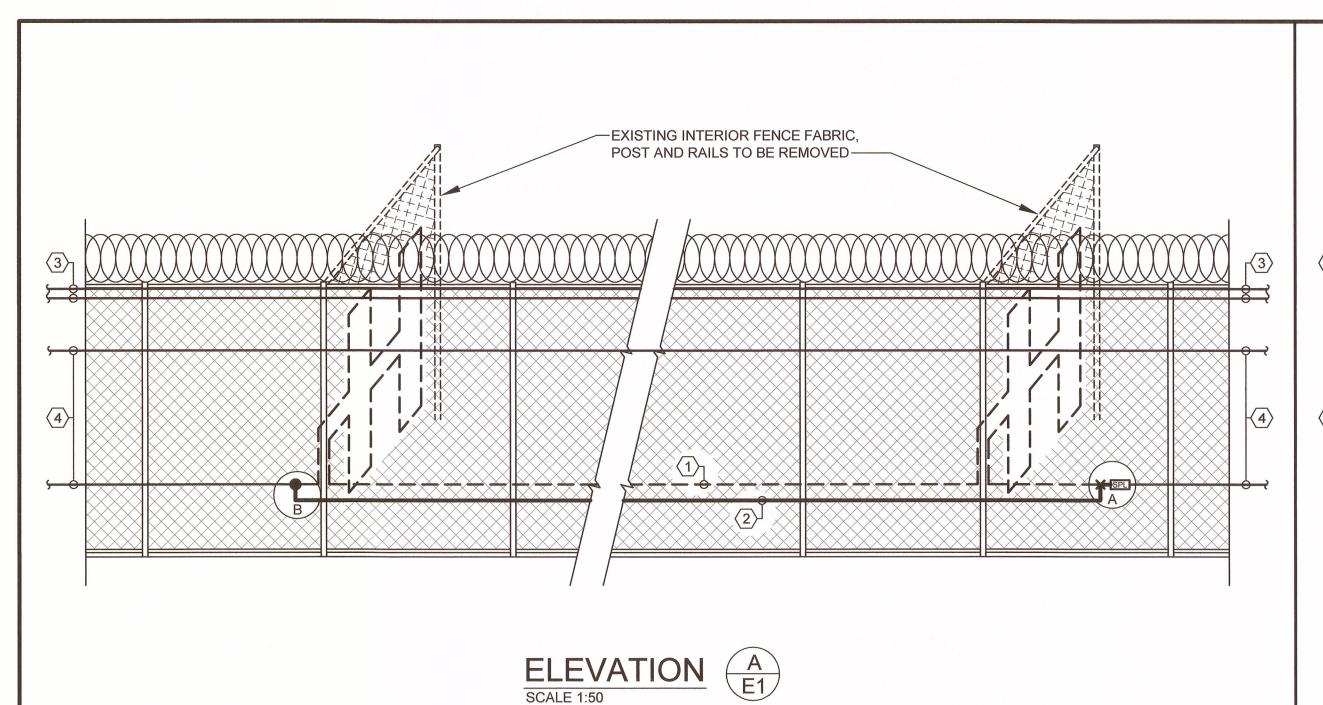

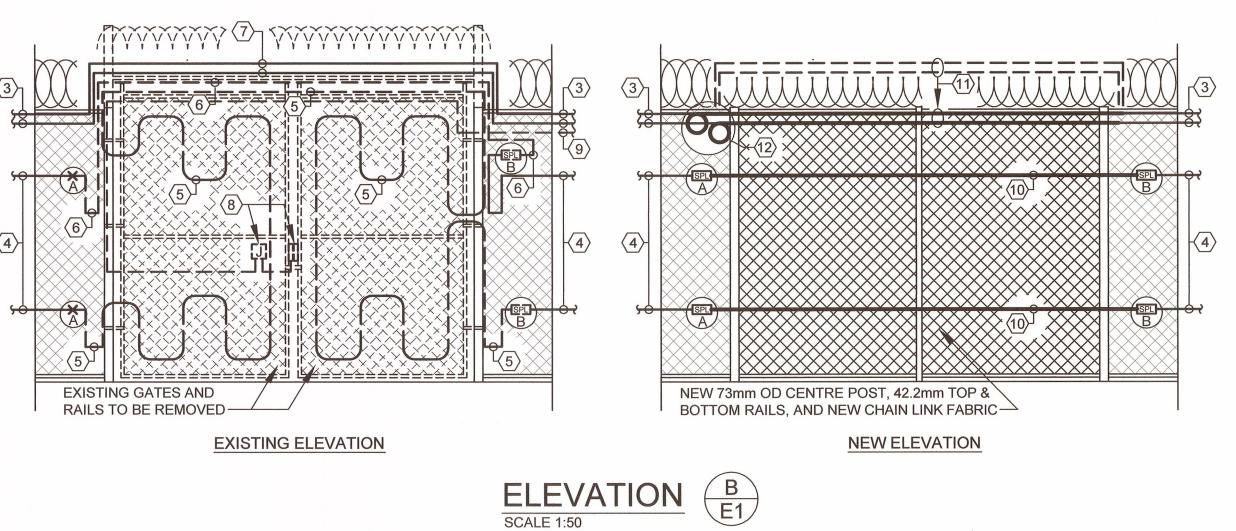

DIN RAIL

(TYPICAL)

TERMINAL **BLOCK**

(TYPICAL) -

EXISTING FDS

PROCESSOR

CABLE -

EXISTING

PIDS P/A CABLE-

450x450x103mm

RPVC BOX C/W

PANEL ---

GASKETTED WATERTIGHT COVER BOLTED


TO LEXAN

Public Works and Government Services REAL PROPERTY SERVICES Pacific Region **SERVICES IMMOBILIERS**

Région de Pacifique

Travaux publics et Services gouvernementaux



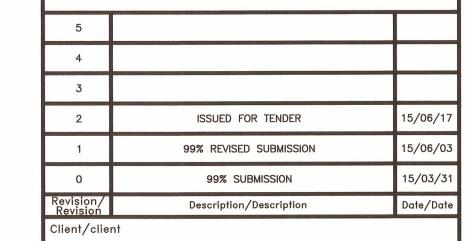

CORRECTIONAL **SERVICE CANADA**

Project title/Titre du projet

PACIFIC REGION PERIMETER FENCE UPGRADES

Consultant Signature Box Only

Designed by/Concept par T. JEREB

Drawn by/Dessine par T. JEREB

PWGSC Project Manager/Administrateur de Projets TPSGC

DARYL SINCLAIR

PWGSC, Regional Manager, Architectural and Engineering Services/ Gestionnaire régionale, Services d'architectural et de génie, TPSGC PREETIPAL PAUL

Drawing title/Titre du dessin

MOUNTAIN INSTITUTION

4732 CEMETERY ROAD

AGASSIZ, BRITISH COLUMBIA

FENCE ELEVATIONS

Project No./No. du projet Sheet/Feuille E2-MO R.071529.001

OF 3

RAILS TO BE REMOVED-

EXISTING ELEVATION

NEW 73mm OD CENTRE POST, 42.2mm TOP & BOTTOM RAILS, AND NEW CHAIN LINK FABRIC

NEW ELEVATION

ELEVATION C E1

NEW SPLICE BOX DETAIL

WATERTIGHT

EXISTING FDS

PROCESSOR

CABLE -


PIDS P/A

CABLE-

KEY NOTES

- (1) CUT EXISTING FDS CABLE AT POINT 'A'. REMOVE EXISTING FDS CABLE FROM INTERIOR FENCE FABRIC TO BE REMOVED AND INNER PERIMETER FENCE AND PULL BACK TO POINT 'B'
- 2 S & I NEW FDS SPLICE KIT AT POINT 'A' AND RE-INSTALL EXISTING FDS CABLE FROM POINT 'B' TO POINT 'A'
- (3) EXISTING FDS PROCESSOR CABLE AND PIDS P/A CABLE TIE-WRAPPED TO UPPER RAIL TO
- 4 EXISTING FDS CABLE TO REMAIN (TYPICAL)
- (5) CUT EXISTING LOWER FDS CABLE AT POINT `A'. AND REMOVE EXISTING FDS SPLICE KIT AT POINT `B'. REMOVE ALL FDS CABLE FROM GATES AND CROSS RAILS ABOVE GATES TO BE
- (6) CUT EXISTING UPPER FDS CABLE AT POINT 'A'. AND REMOVE EXISTING FDS SPLICE KIT AT POINT `B'. REMOVE ALL FDS CABLE FROM EXISTING CROSS RAILS ABOVE GATES TO BE REMOVED
- PROVIDE TEMPORARY SUPPORTS AND MECHANICAL PROTECTION OF EXISTING FDS PROCESSOR CABLE AND PIDS P/A CABLE TIE-WRAPPED TO UPPER RAIL ABOVE GATES TO ALLOW FOR REMOVAL OF GATES
- REMOVE EXISTING MAGNETIC GATE POSITION SWITCH AND JUNCTION BOX AND TURN-OVER POSTION SWITCH TO PWGSC.
- 9 REMOVE ALL EXISTING MAGNETIC GATE POSITION SWITCH WIRING TO EXISTING SECTOR 3 FDS PROCESSOR BOX
- (10) S & I NEW FDS SPLICE KIT AT POINTS `A' & `B' AND NEW FDS CABLE ON NEW FENCE FABRIC BETWEEN NEW SPLICE KITS

- (11) LOWER EXISTING FDS PROCESSOR CABLE AND PIDS P/A CABLE ONTO NEW UPPER RAILS AND SECURELY TIE-WRAP TO NEW UPPER RAIL
- (12) NEATLY COIL ALL EXCESS EXISTING FDS PROCESSOR COMM. CABLE AND PIDS P/A CABLE AND SECURELY TIE-WRAP ONTO UPPER RAIL OF EXISTING FENCING
- (13) CUT EXISTING LOWER FDS CABLE AT POINTS `A' & `B'. REMOVE ALL FDS CABLE FROM GATES AND CROSS RAILS ABOVE GATES TO BE **REMOVED**
- (14) CUT EXISTING UPPER FDS CABLE AT POINTS 'A' & `B'. REMOVE ALL FDS CABLE FROM EXISTING CROSS RAILS ABOVE GATES TO BE REMOVED

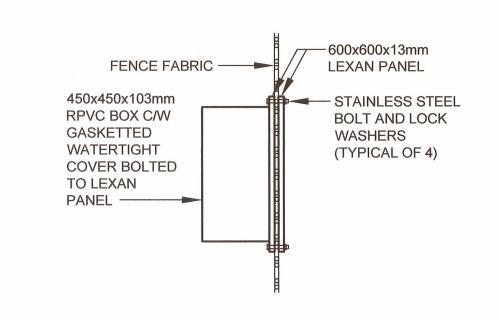



NEW SPLICE BOX MOUNTING DETAIL SCALE N.T.S.


PWGSC - A1 - 841x594


0 10 20 30 40 50 60 70 80 90 100mm


DM5XXXXXX

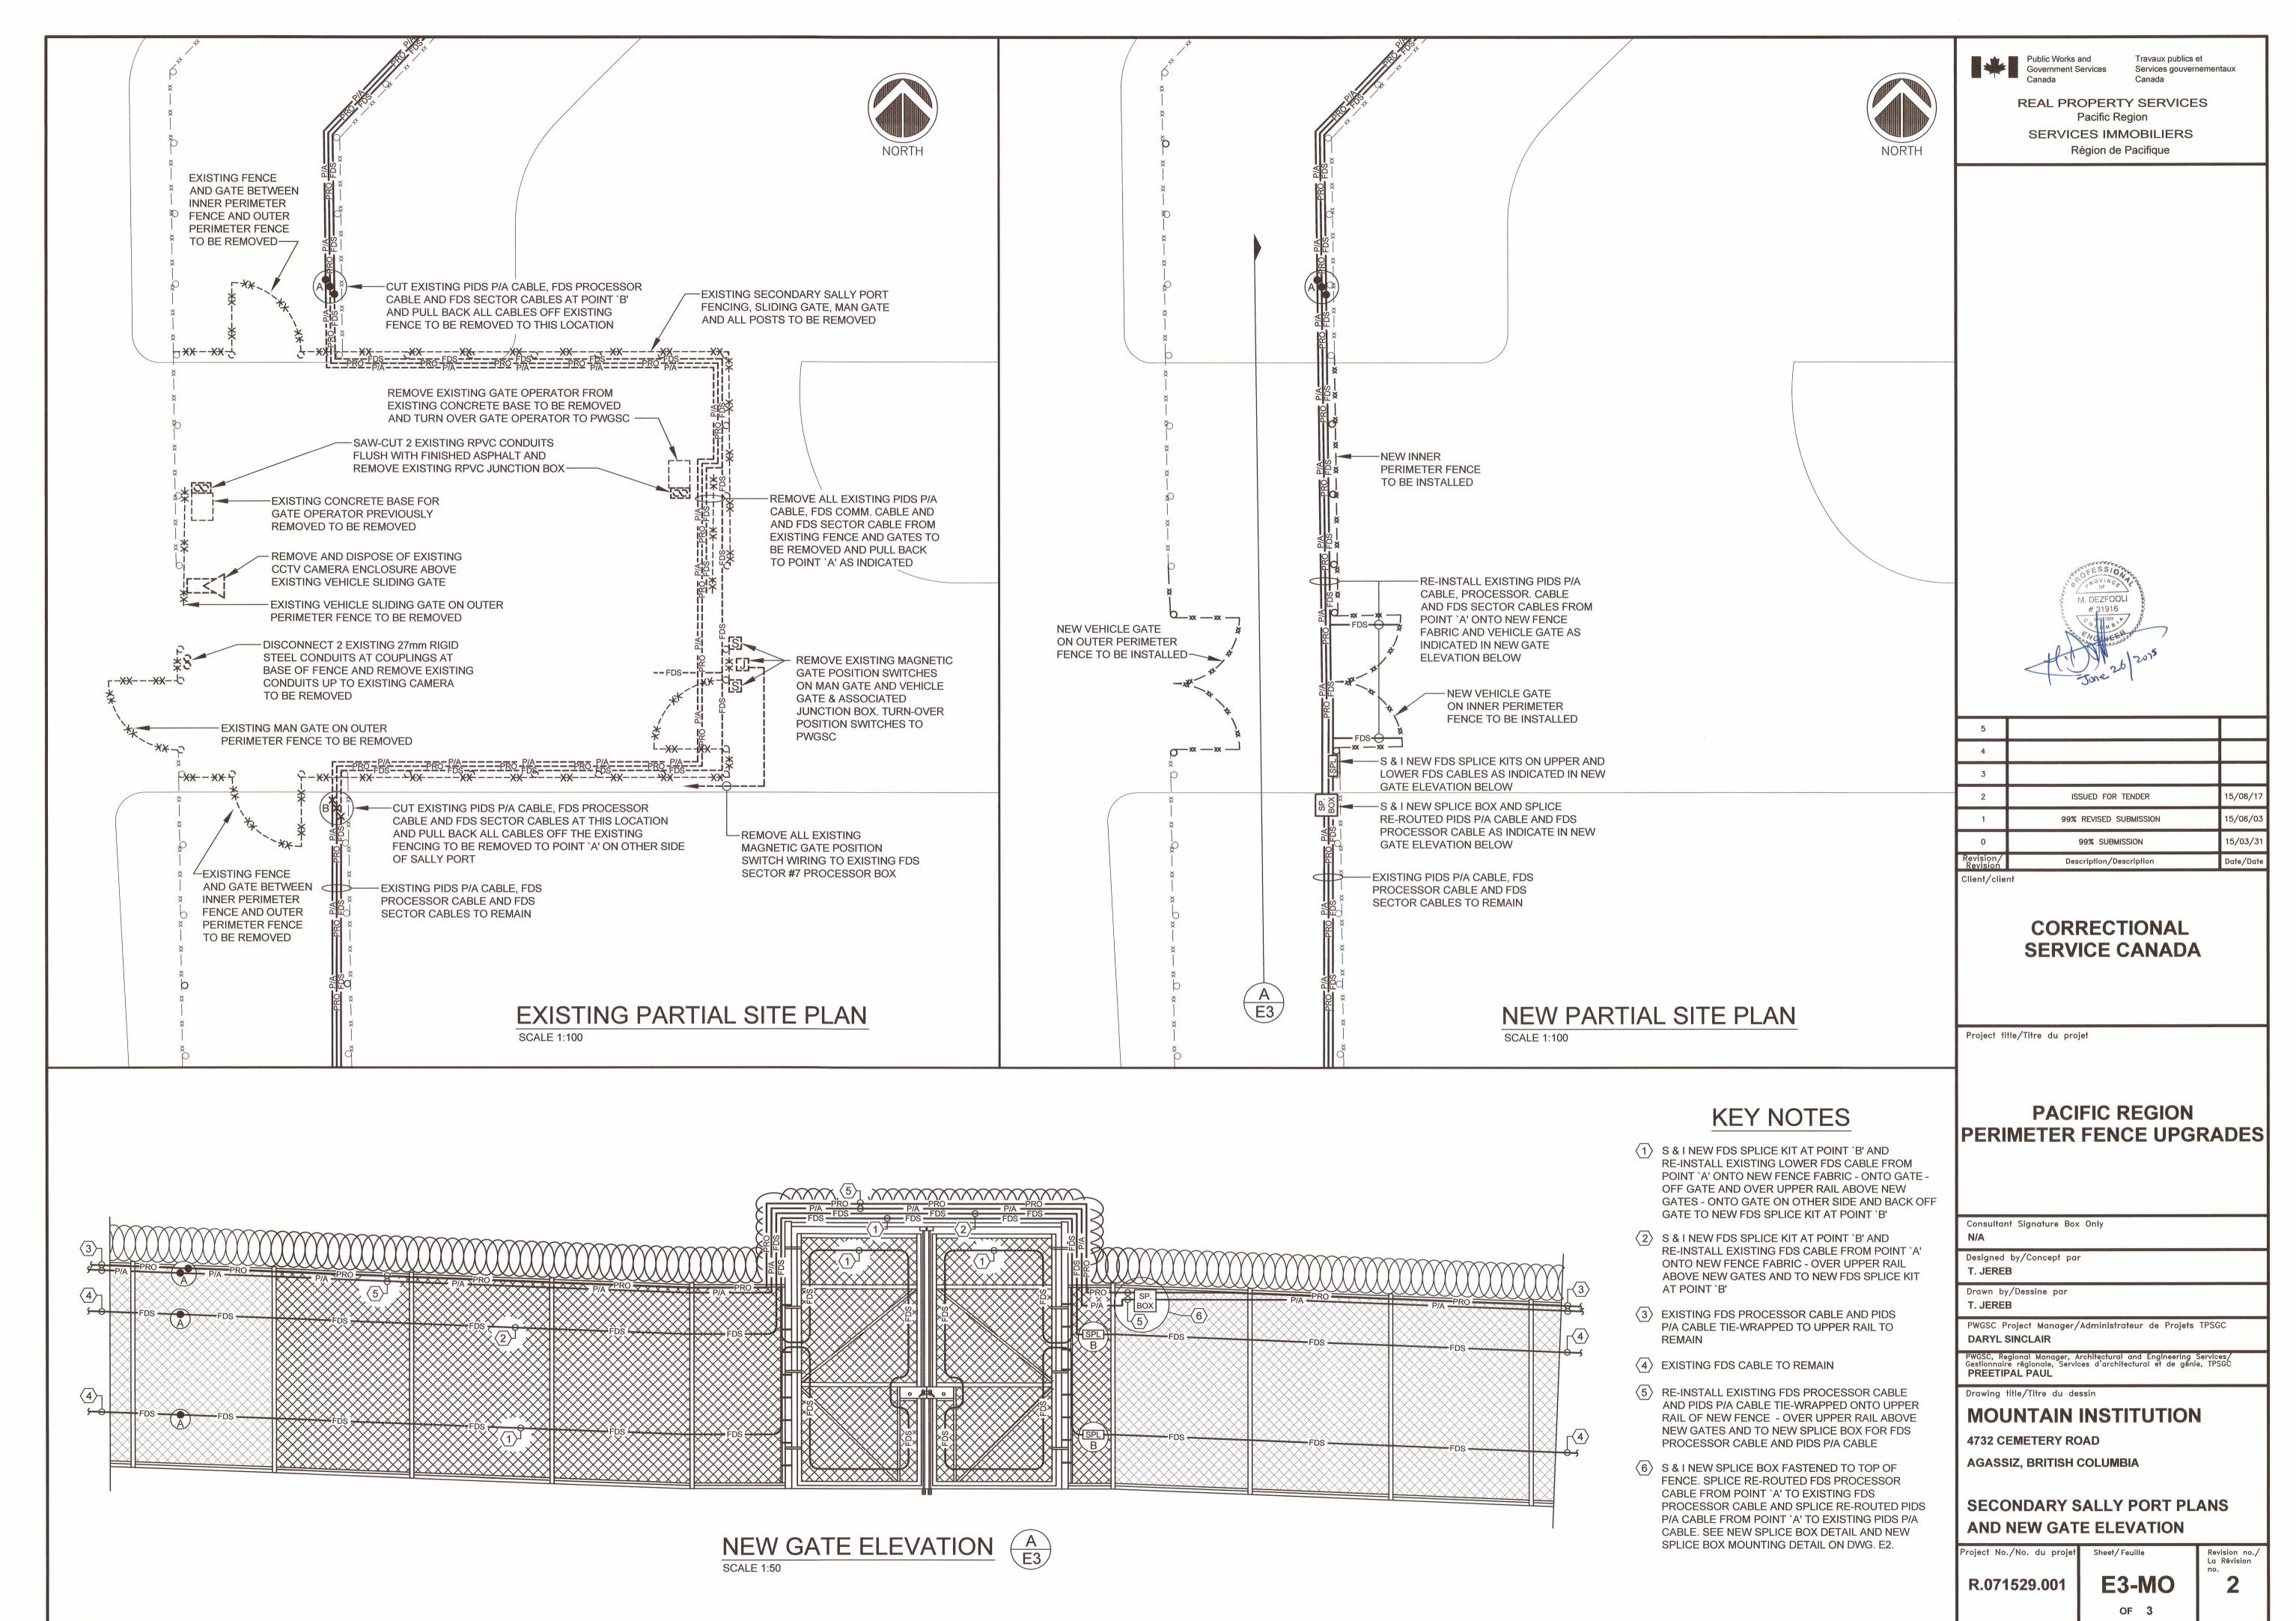


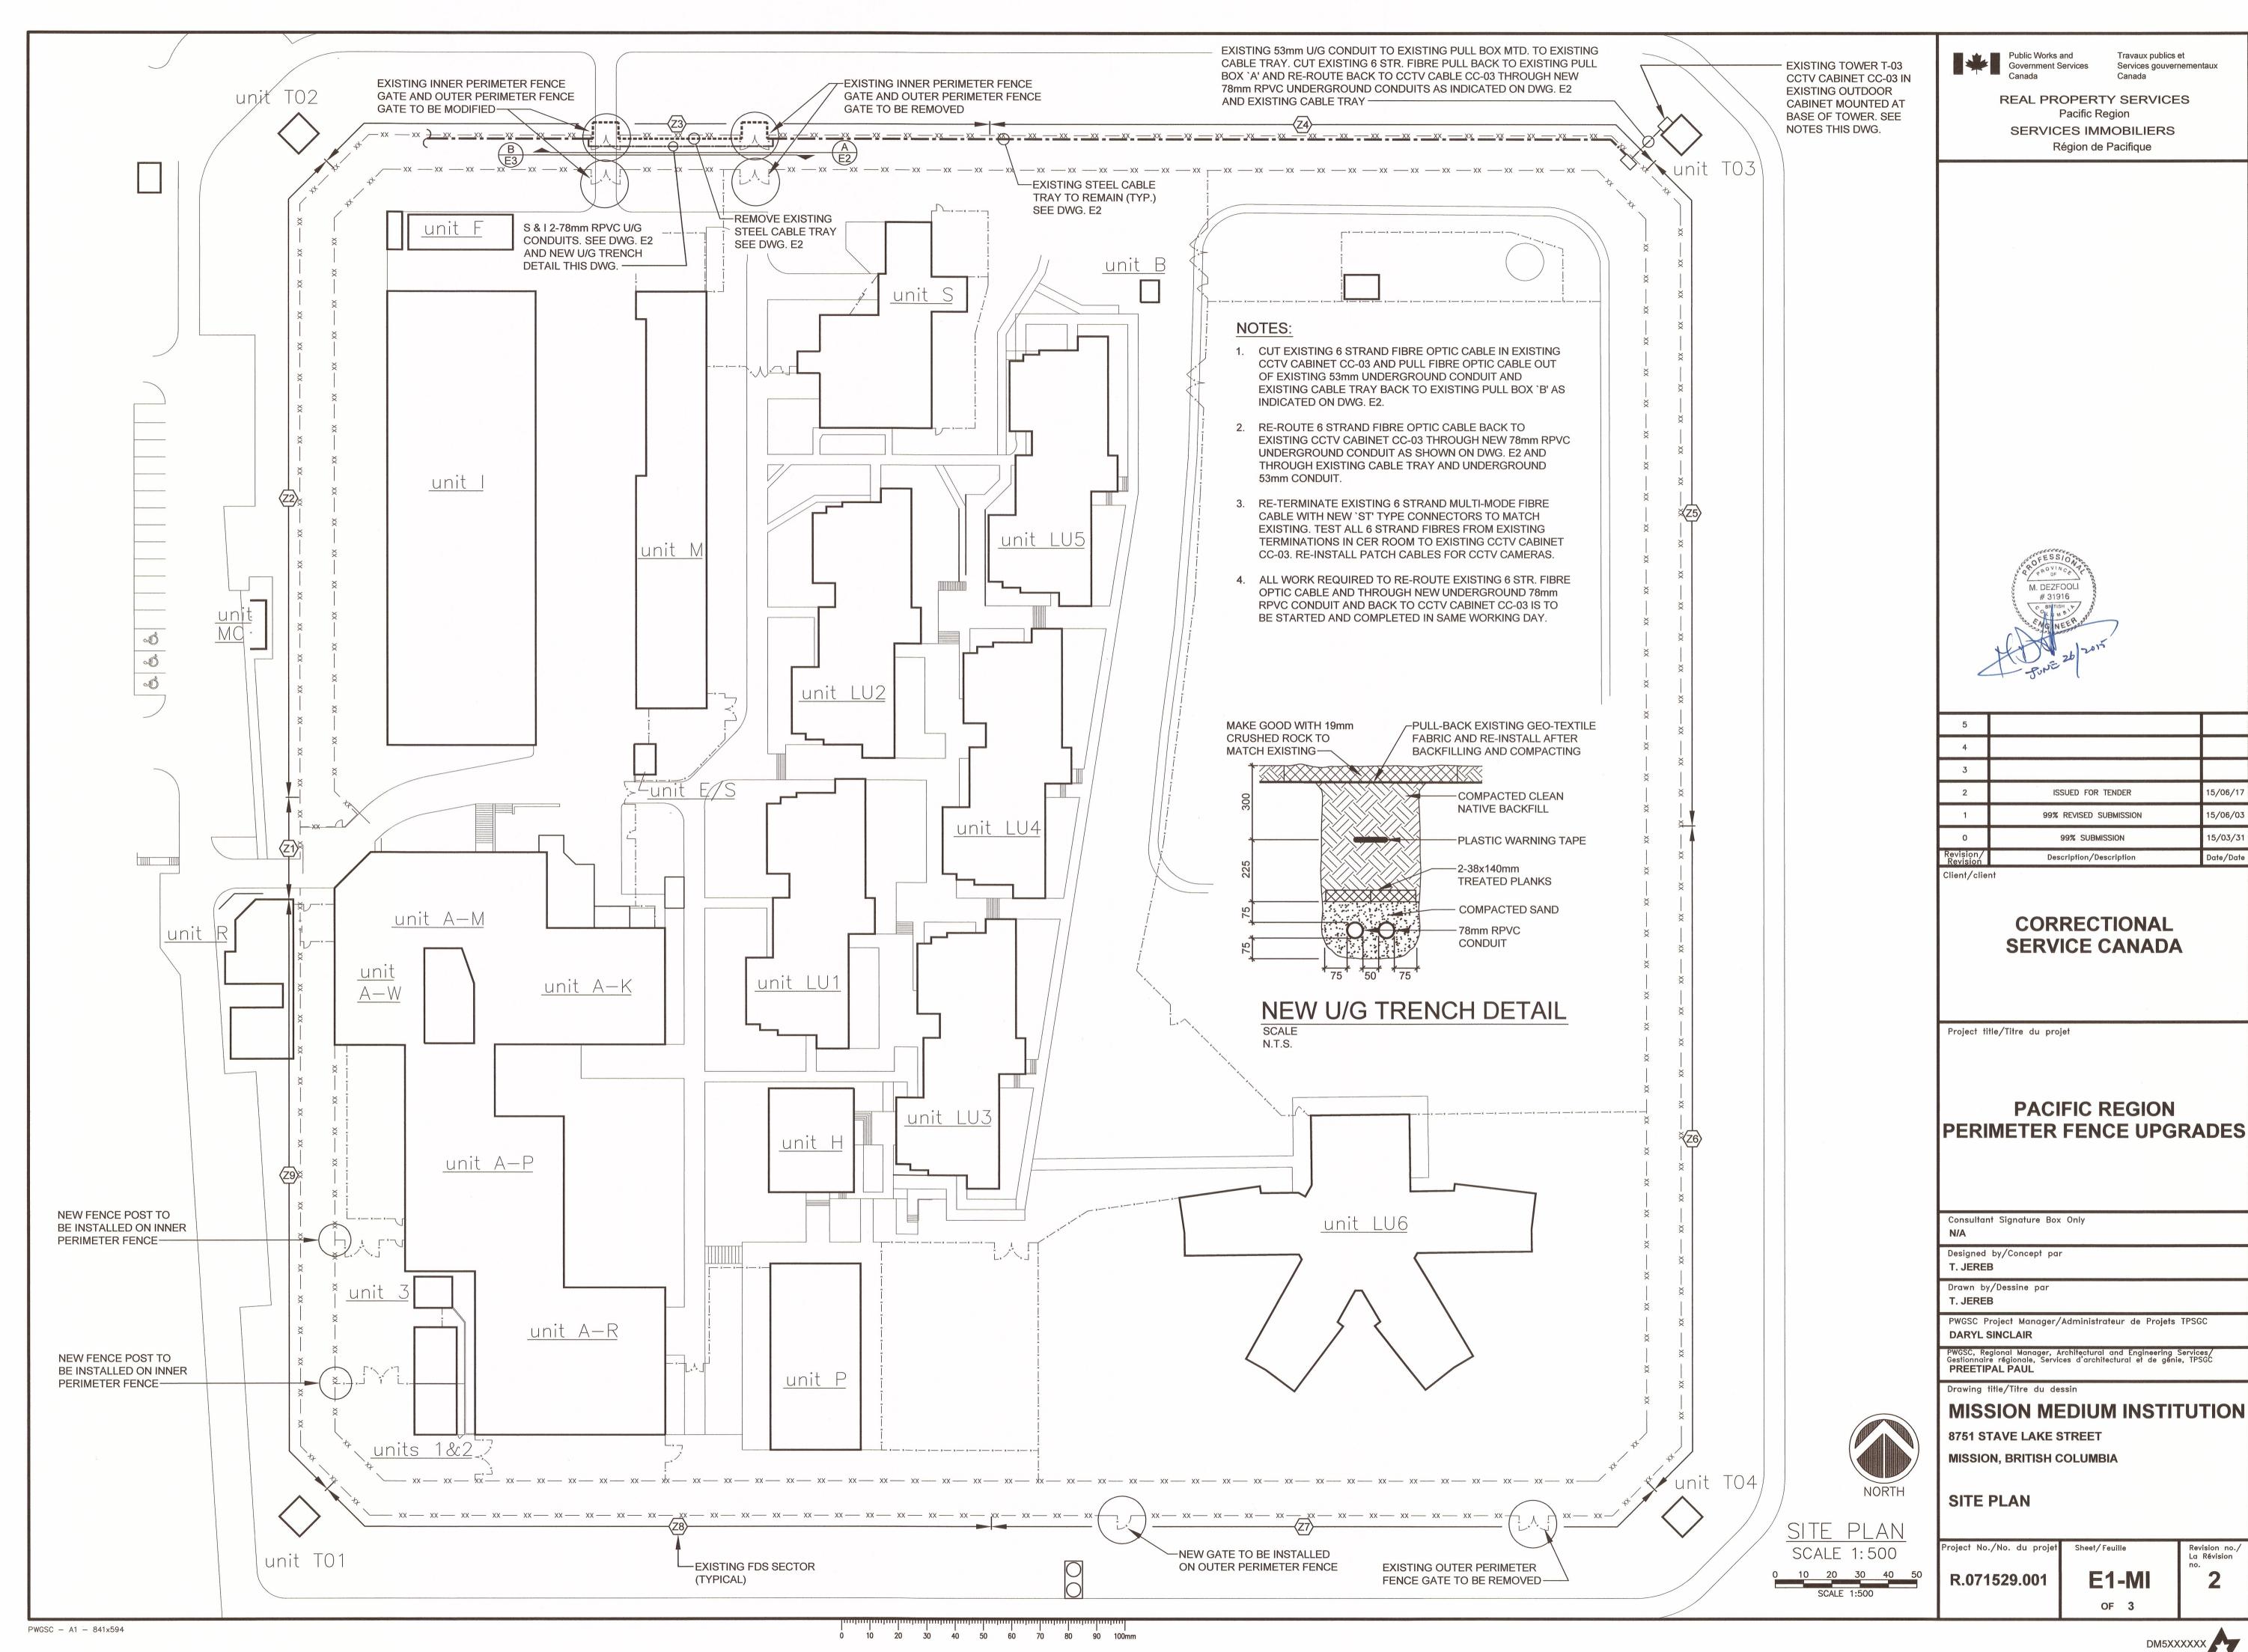


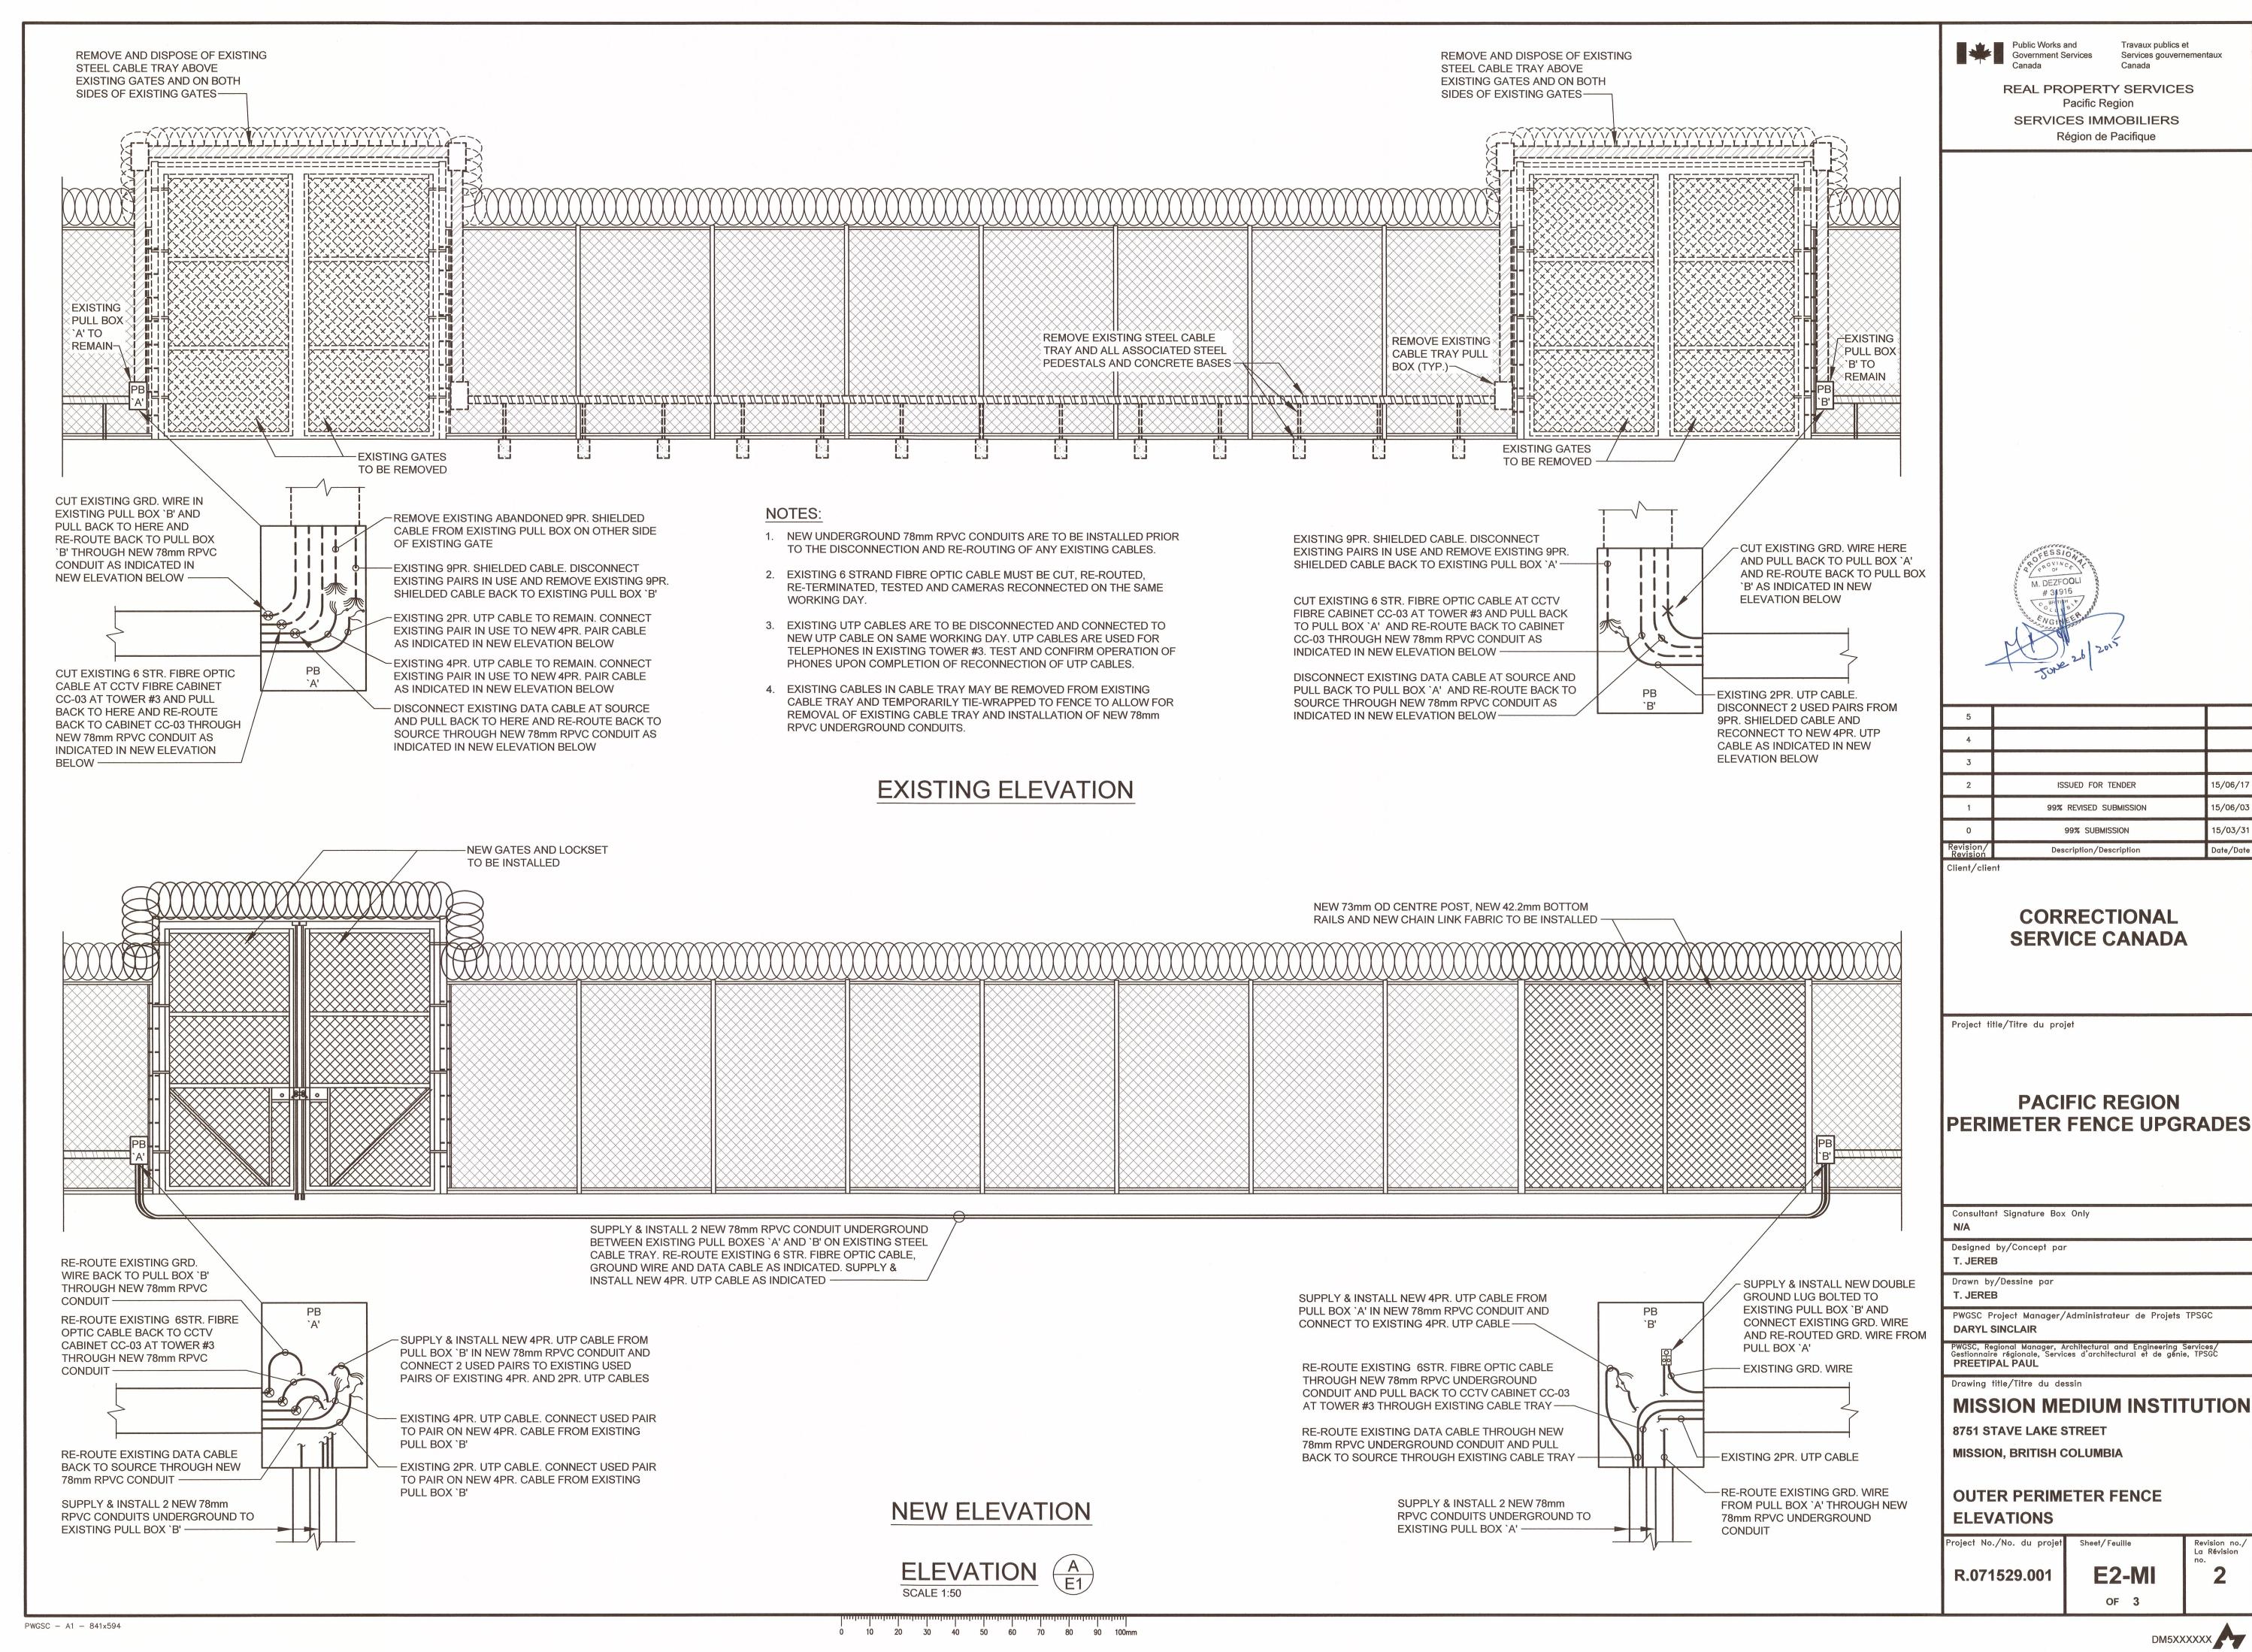


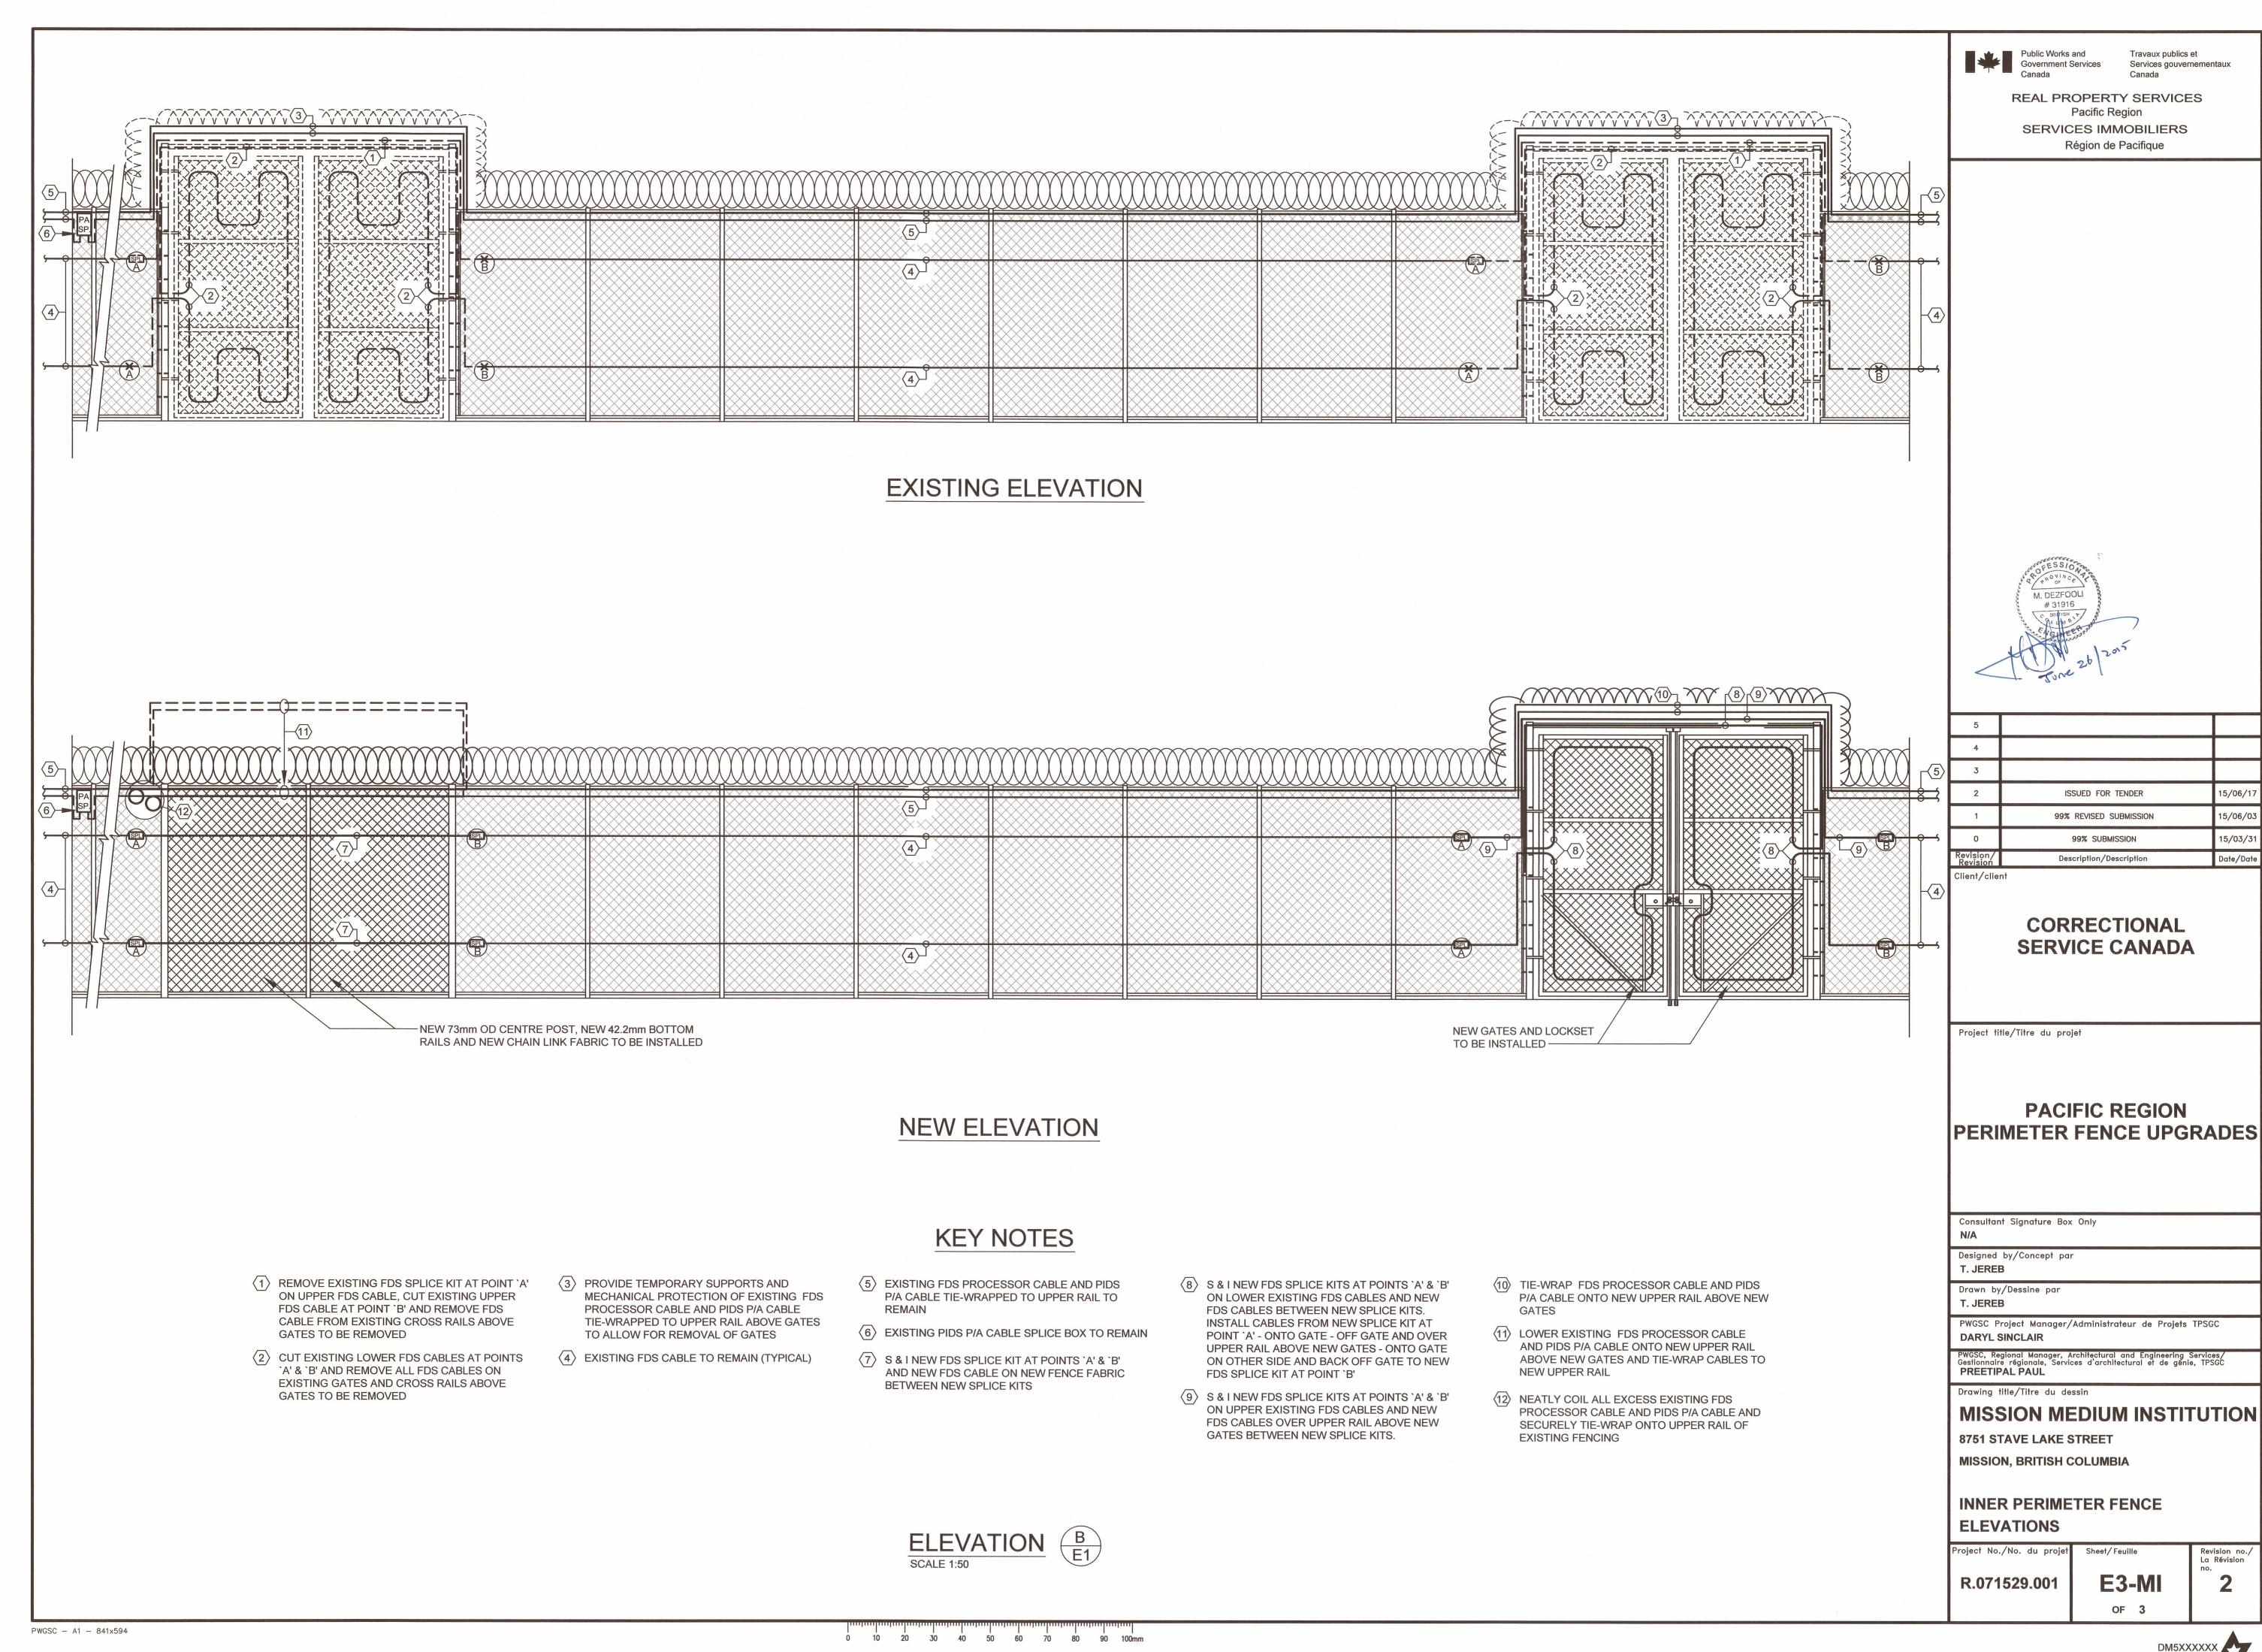

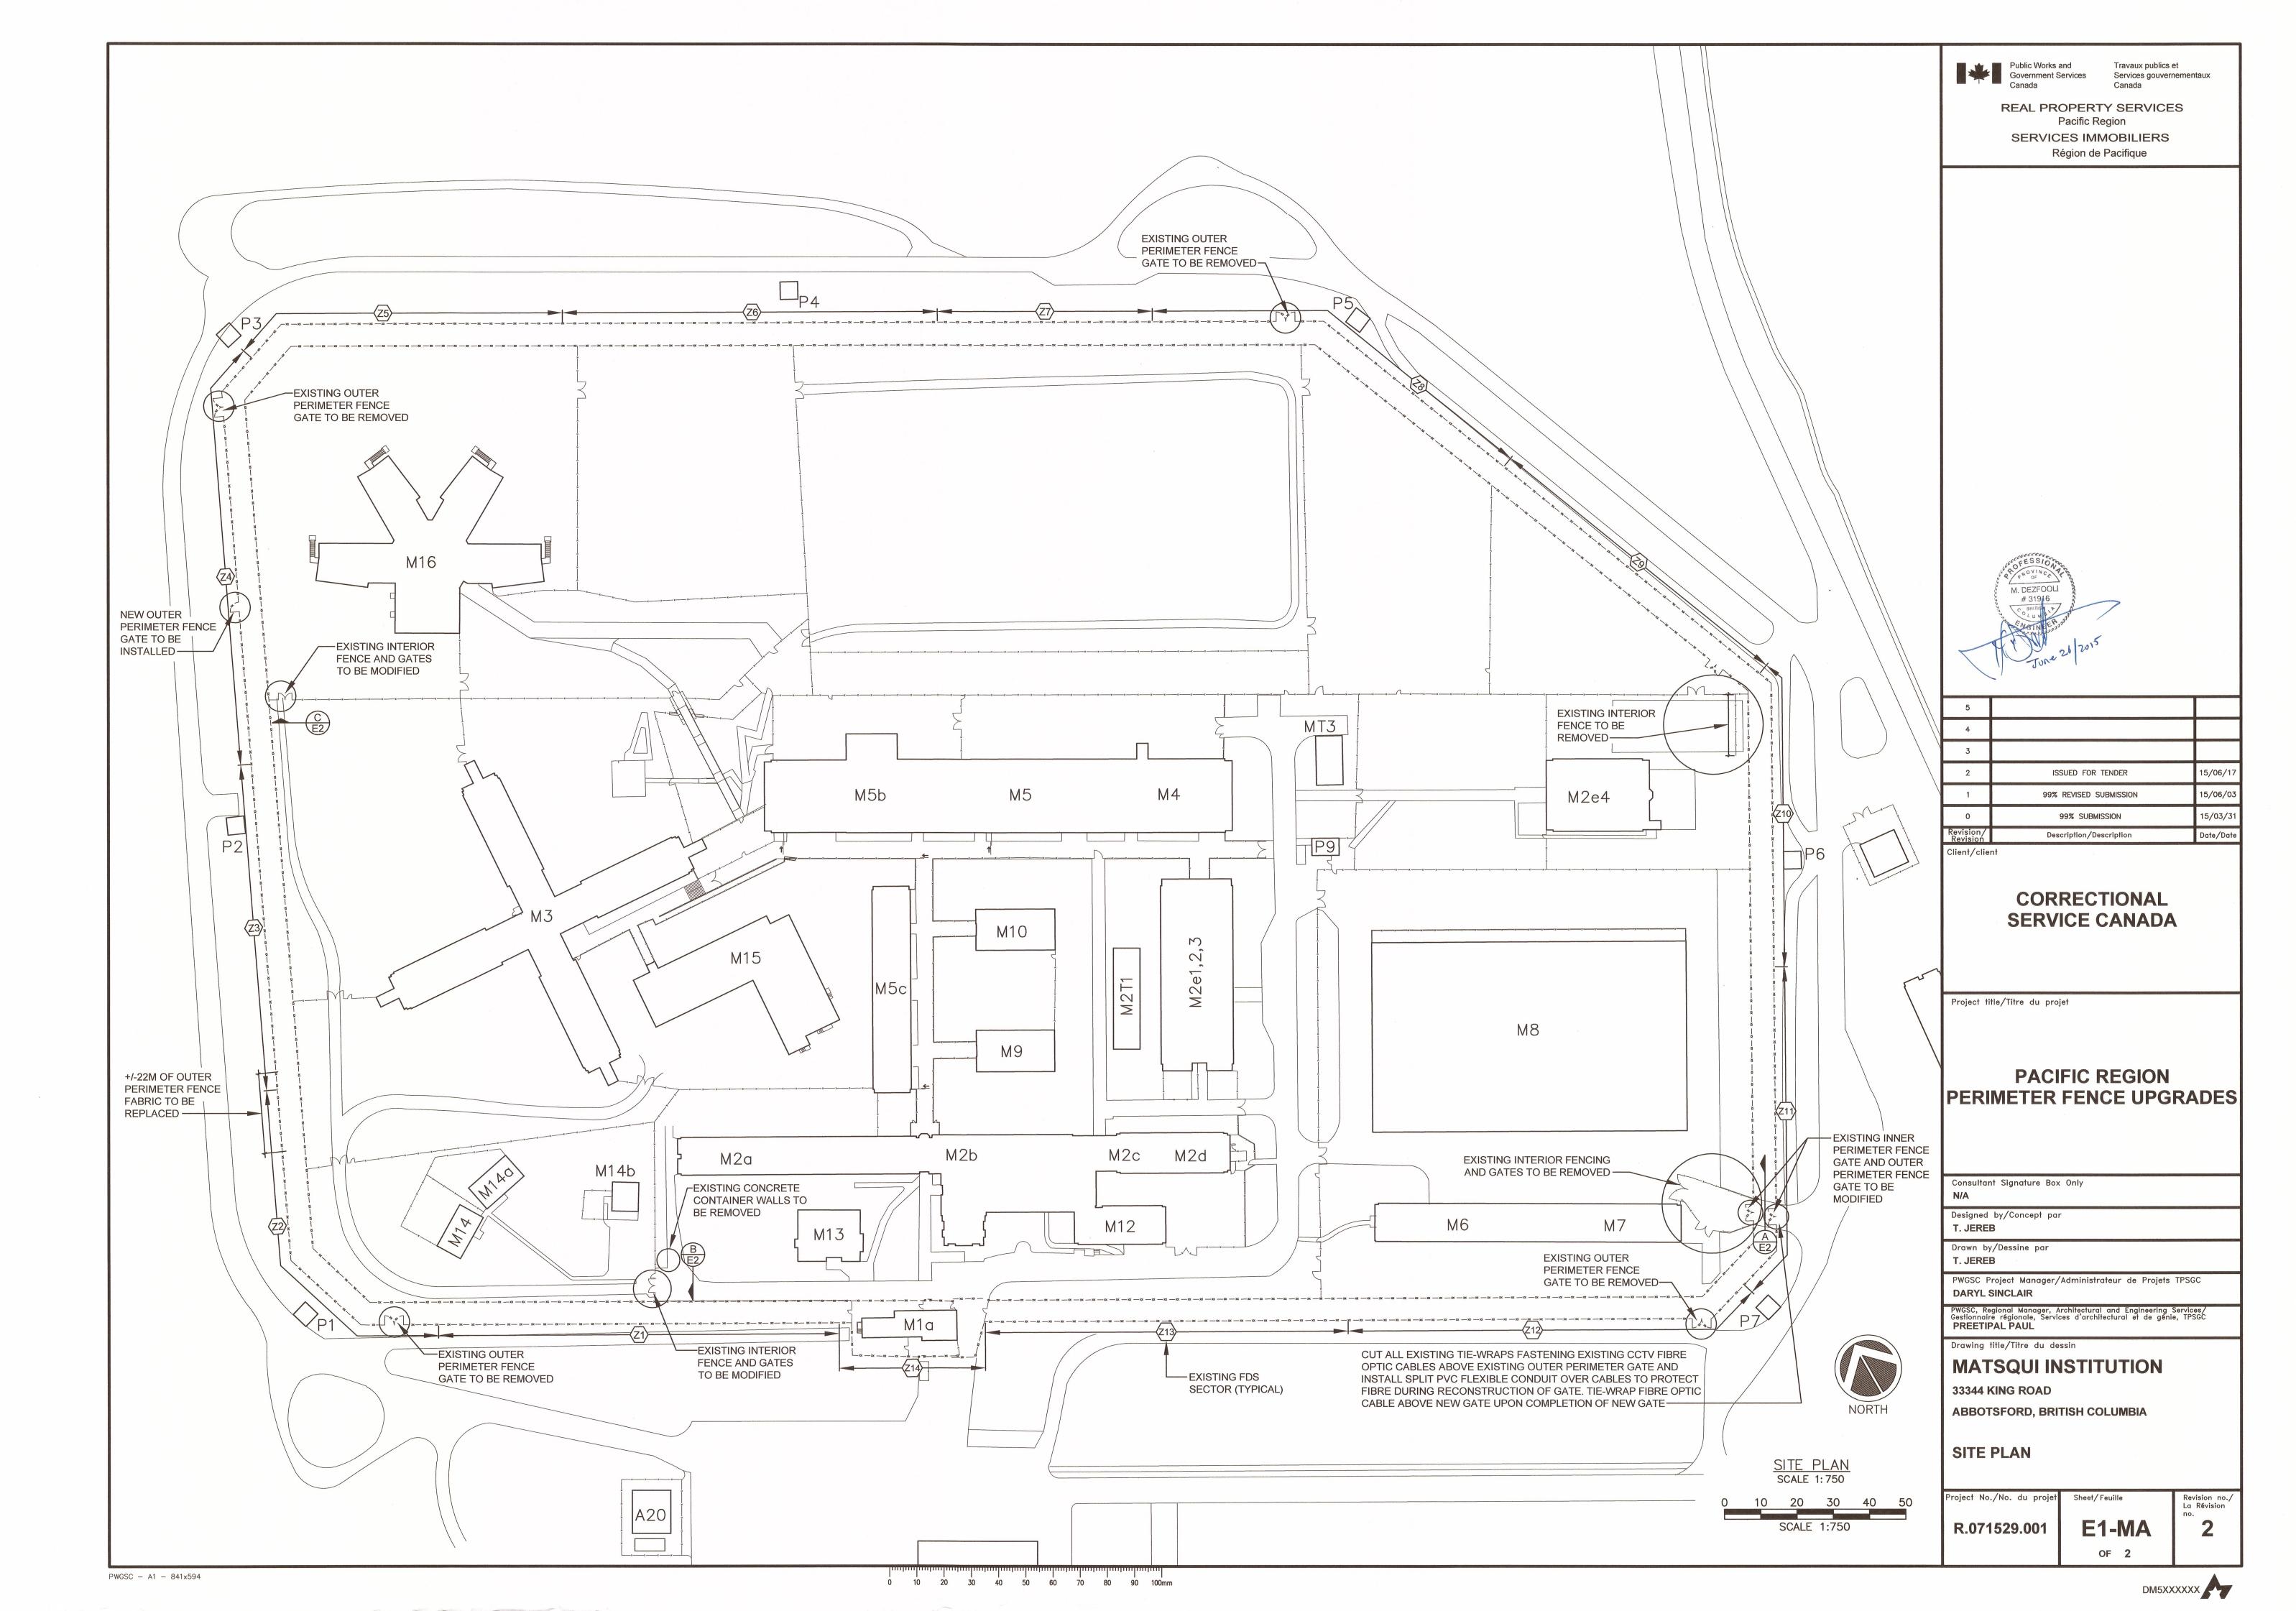

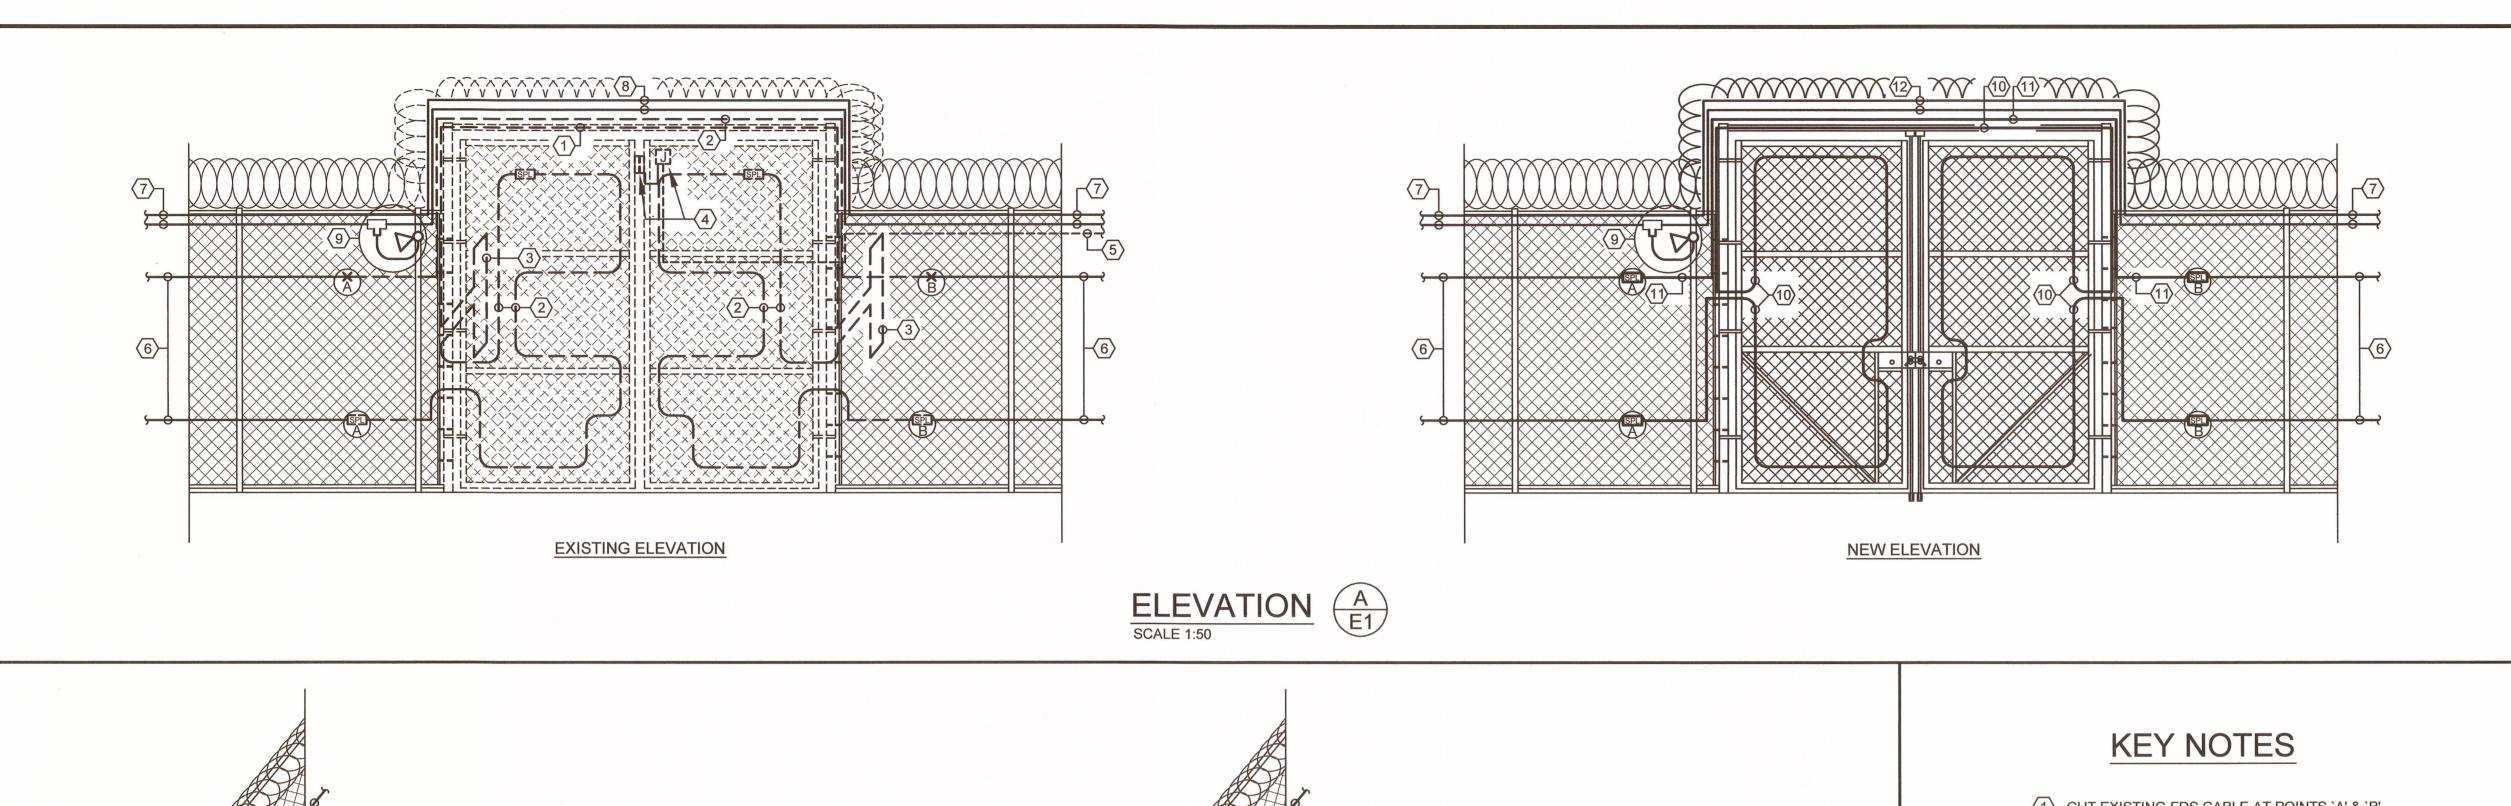

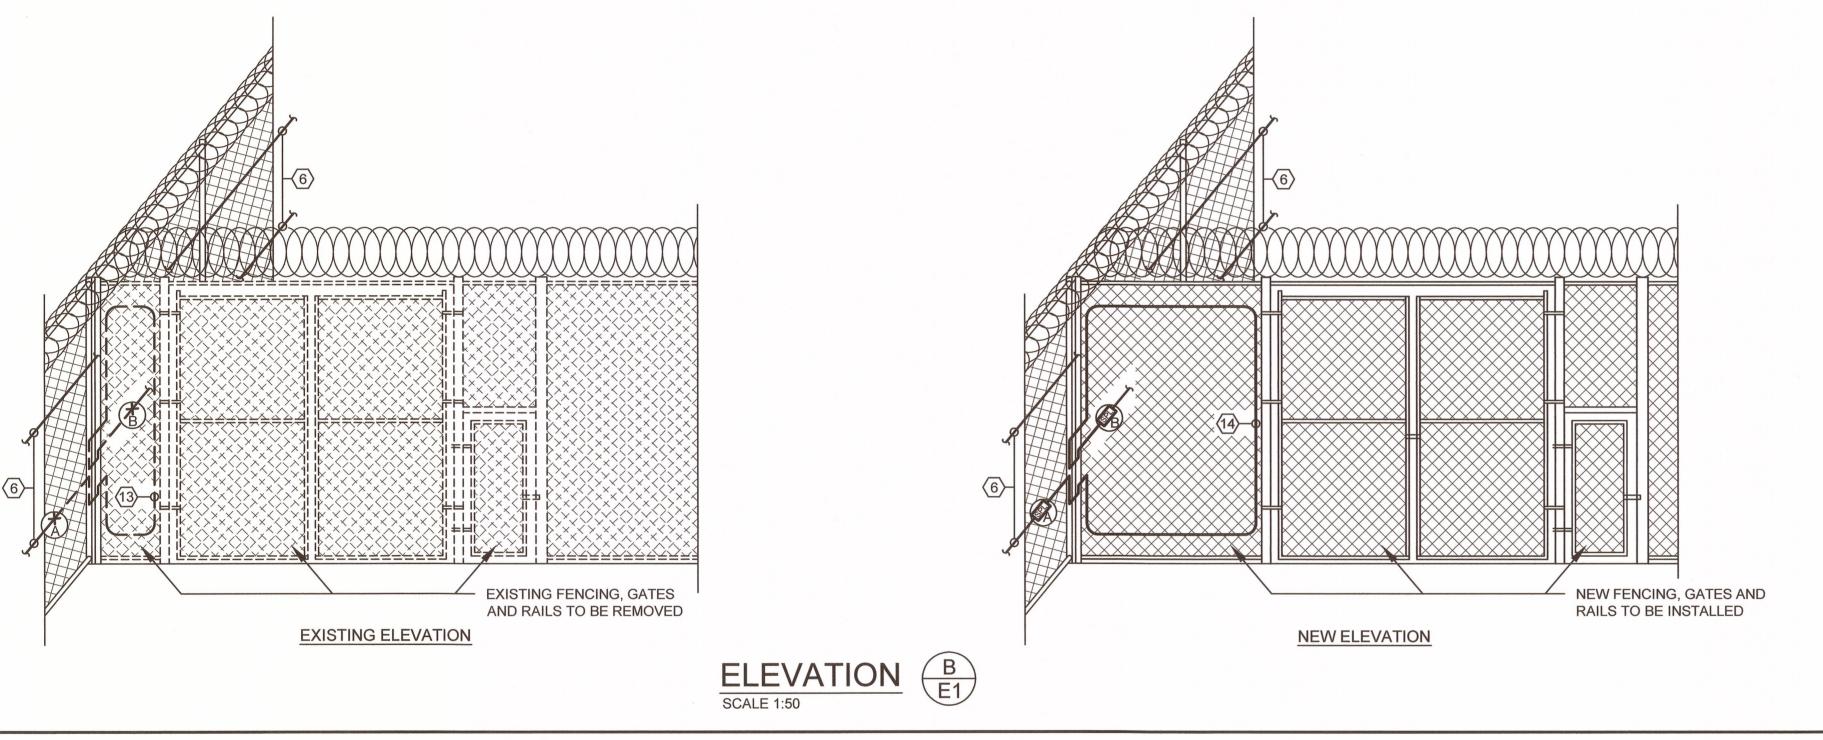

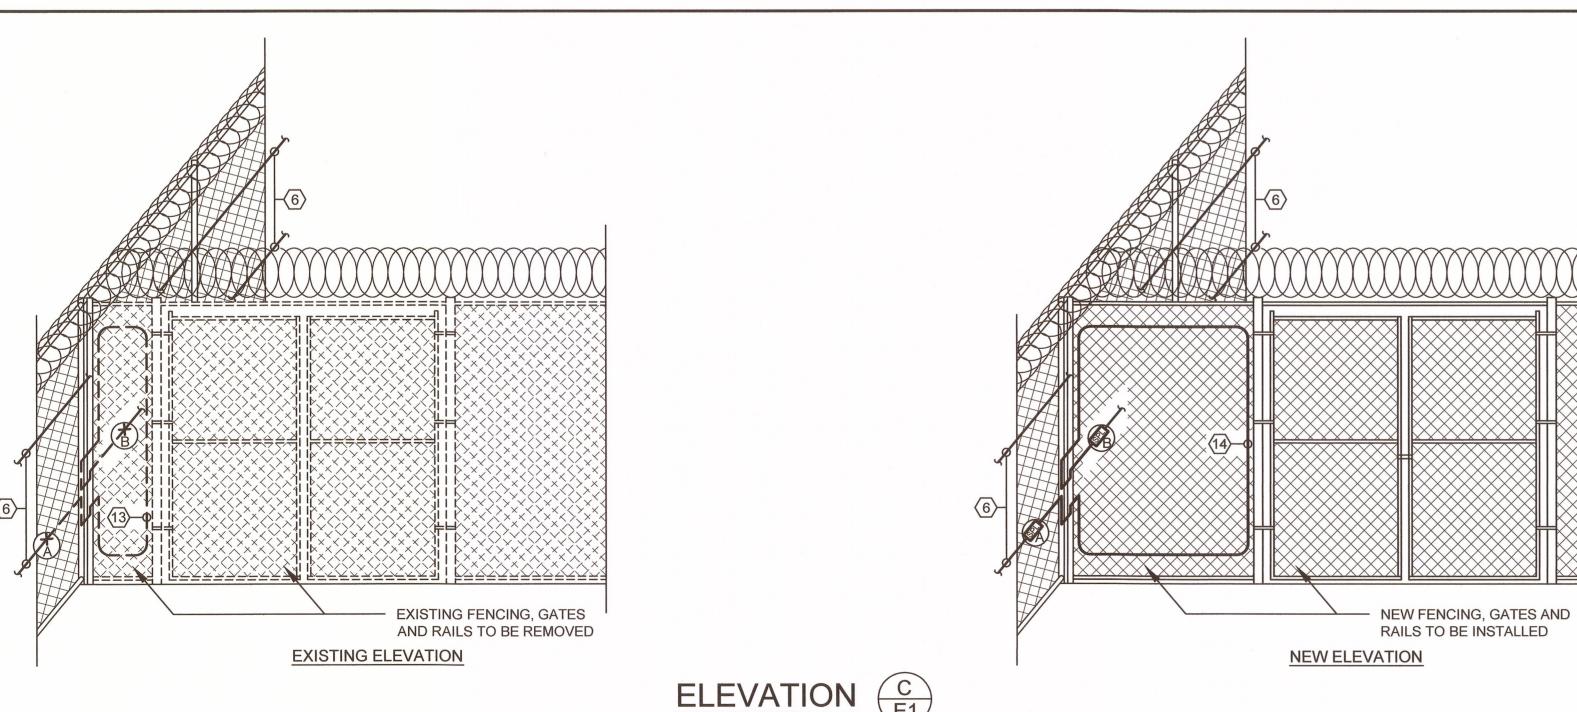

- (1) CUT EXISTING FDS CABLE AT POINTS `A' & `B'
 AND REMOVE FDS CABLE FROM EXISTING
 CROSS RAILS ABOVE GATES TO BE REMOVED
- (2) REMOVE EXISTING FDS SPLICE KITS AT POINTS
 'A' & 'B' AND ALL FDS CABLES ON EXISTING
 GATES AND CROSS RAILS ABOVE GATES TO BE
 REMOVED
- REMOVE ALL EXISTING FDS CABLES ON EXISTING INTERIOR FENCING TO BE REMOVED
- REMOVE EXISTING MAGNETIC GATE POSITION SWITCH AND JUNCTION BOX. TURN OVER GATE POSITION SWITCH TO PWGSC
- (5) REMOVE EXISTING MAGNETIC GATE POSITION CABLING TO SECTOR #11 FDS PROCESSOR BOX
- (6) EXISTING FDS CABLE TO REMAIN (TYPICAL)
- (7) EXISTING FDS PROCESSOR CABLE AND PIDS P/A CABLE TIE-WRAPPED TO UPPER RAIL TO REMAIN
- PROVIDE TEMPORARY SUPPORTS AND
 MECHANICAL PROTECTION OF EXISTING FDS
 PROCESSOR CABLE AND PIDS P/A CABLE
 TIE-WRAPPED TO UPPER RAIL ABOVE GATES
 TO ALLOW FOR REMOVAL OF GATES
- 9 EXISTING PIDS PIA SPEAKER AND SPLICE FITTING TO REMAIN
- S & I NEW FDS SPLICE KITS AT POINTS `A' & `B'
 ON LOWER EXISTING FDS CABLES AND NEW
 FDS CABLES BETWEEN NEW SPLICE KITS.
 INSTALL CABLES FROM NEW SPLICE KIT AT
 POINT `A' ONTO GATE OFF GATE AND OVER
 UPPER RAIL ABOVE NEW GATES ONTO GATE
 ON OTHER SIDE AND BACK OFF GATE TO NEW
 FDS SPLICE KIT AT POINT `B'
- S & I NEW FDS SPLICE KITS AT POINTS `A' & `B'
 ON UPPER EXISTING FDS CABLES AND NEW
 FDS CABLES OVER UPPER RAIL ABOVE NEW
 GATES BETWEEN NEW SPLICE KITS.
- TIE-WRAP FDS PROCESSOR CABLE AND PIDS P/A CABLE ONTO NEW UPPER RAIL ABOVE GATES
- CUT EXISTING FDS CABLE AT POINTS 'A' & 'B'
 AND REMOVE EXISTING FDS CABLE FROM
 INTERSECTING FENCE TO BE REMOVED
- S & I NEW FDS SPLICE KITS AT POINTS `A' & `B'
 ON EXISTING FDS CABLES AND NEW FDS
 CABLES ON NEW INTERSECTING FENCE
 BETWEEN NEW SPLICE KITS



Public Works and Government Services

Travaux publics et Services gouvernementaux

REAL PROPERTY SERVICES
Pacific Region
SERVICES IMMOBILIERS
Région de Pacifique

5		
4		
3		
2	ISSUED FOR TENDER	15/06/17
1	99% REVISED SUBMISSION	15/06/03
0	99% SUBMISSION	15/03/31
Revision/ Revision	Description/Description	Date/Date
Client /alia		

Client/client

CORRECTIONAL SERVICE CANADA

Project title/Titre du projet

PACIFIC REGION PERIMETER FENCE UPGRADES

Consultant Signature Box Only

Designed by/Concept par
T. JEREB

Drawn by/Dessine par
T. JEREB

PWGSC Project Manager/Administrateur de Projets TPSGC

DARYL SINCLAIR

PWGSC Regional Manager Architectural and Engineering Services

PWGSC, Regional Manager, Architectural and Engineering Services/ Gestionnaire régionale, Services d'architectural et de génie, TPSGC PREETIPAL PAUL

Drawing title/Titre du dessin

MATSQUI INSTITUTION

33344 KING ROAD

ABBOTSFORD, BRITISH COLUMBIA

FENCE ELEVATIONS


Project No./No. du projet Sheet/Fet R.071529.001

01 **E2-MA**OF 2


DM5XXXXXX


La Révision


0 10 20 30 40 50 60 70 80 90 100mm

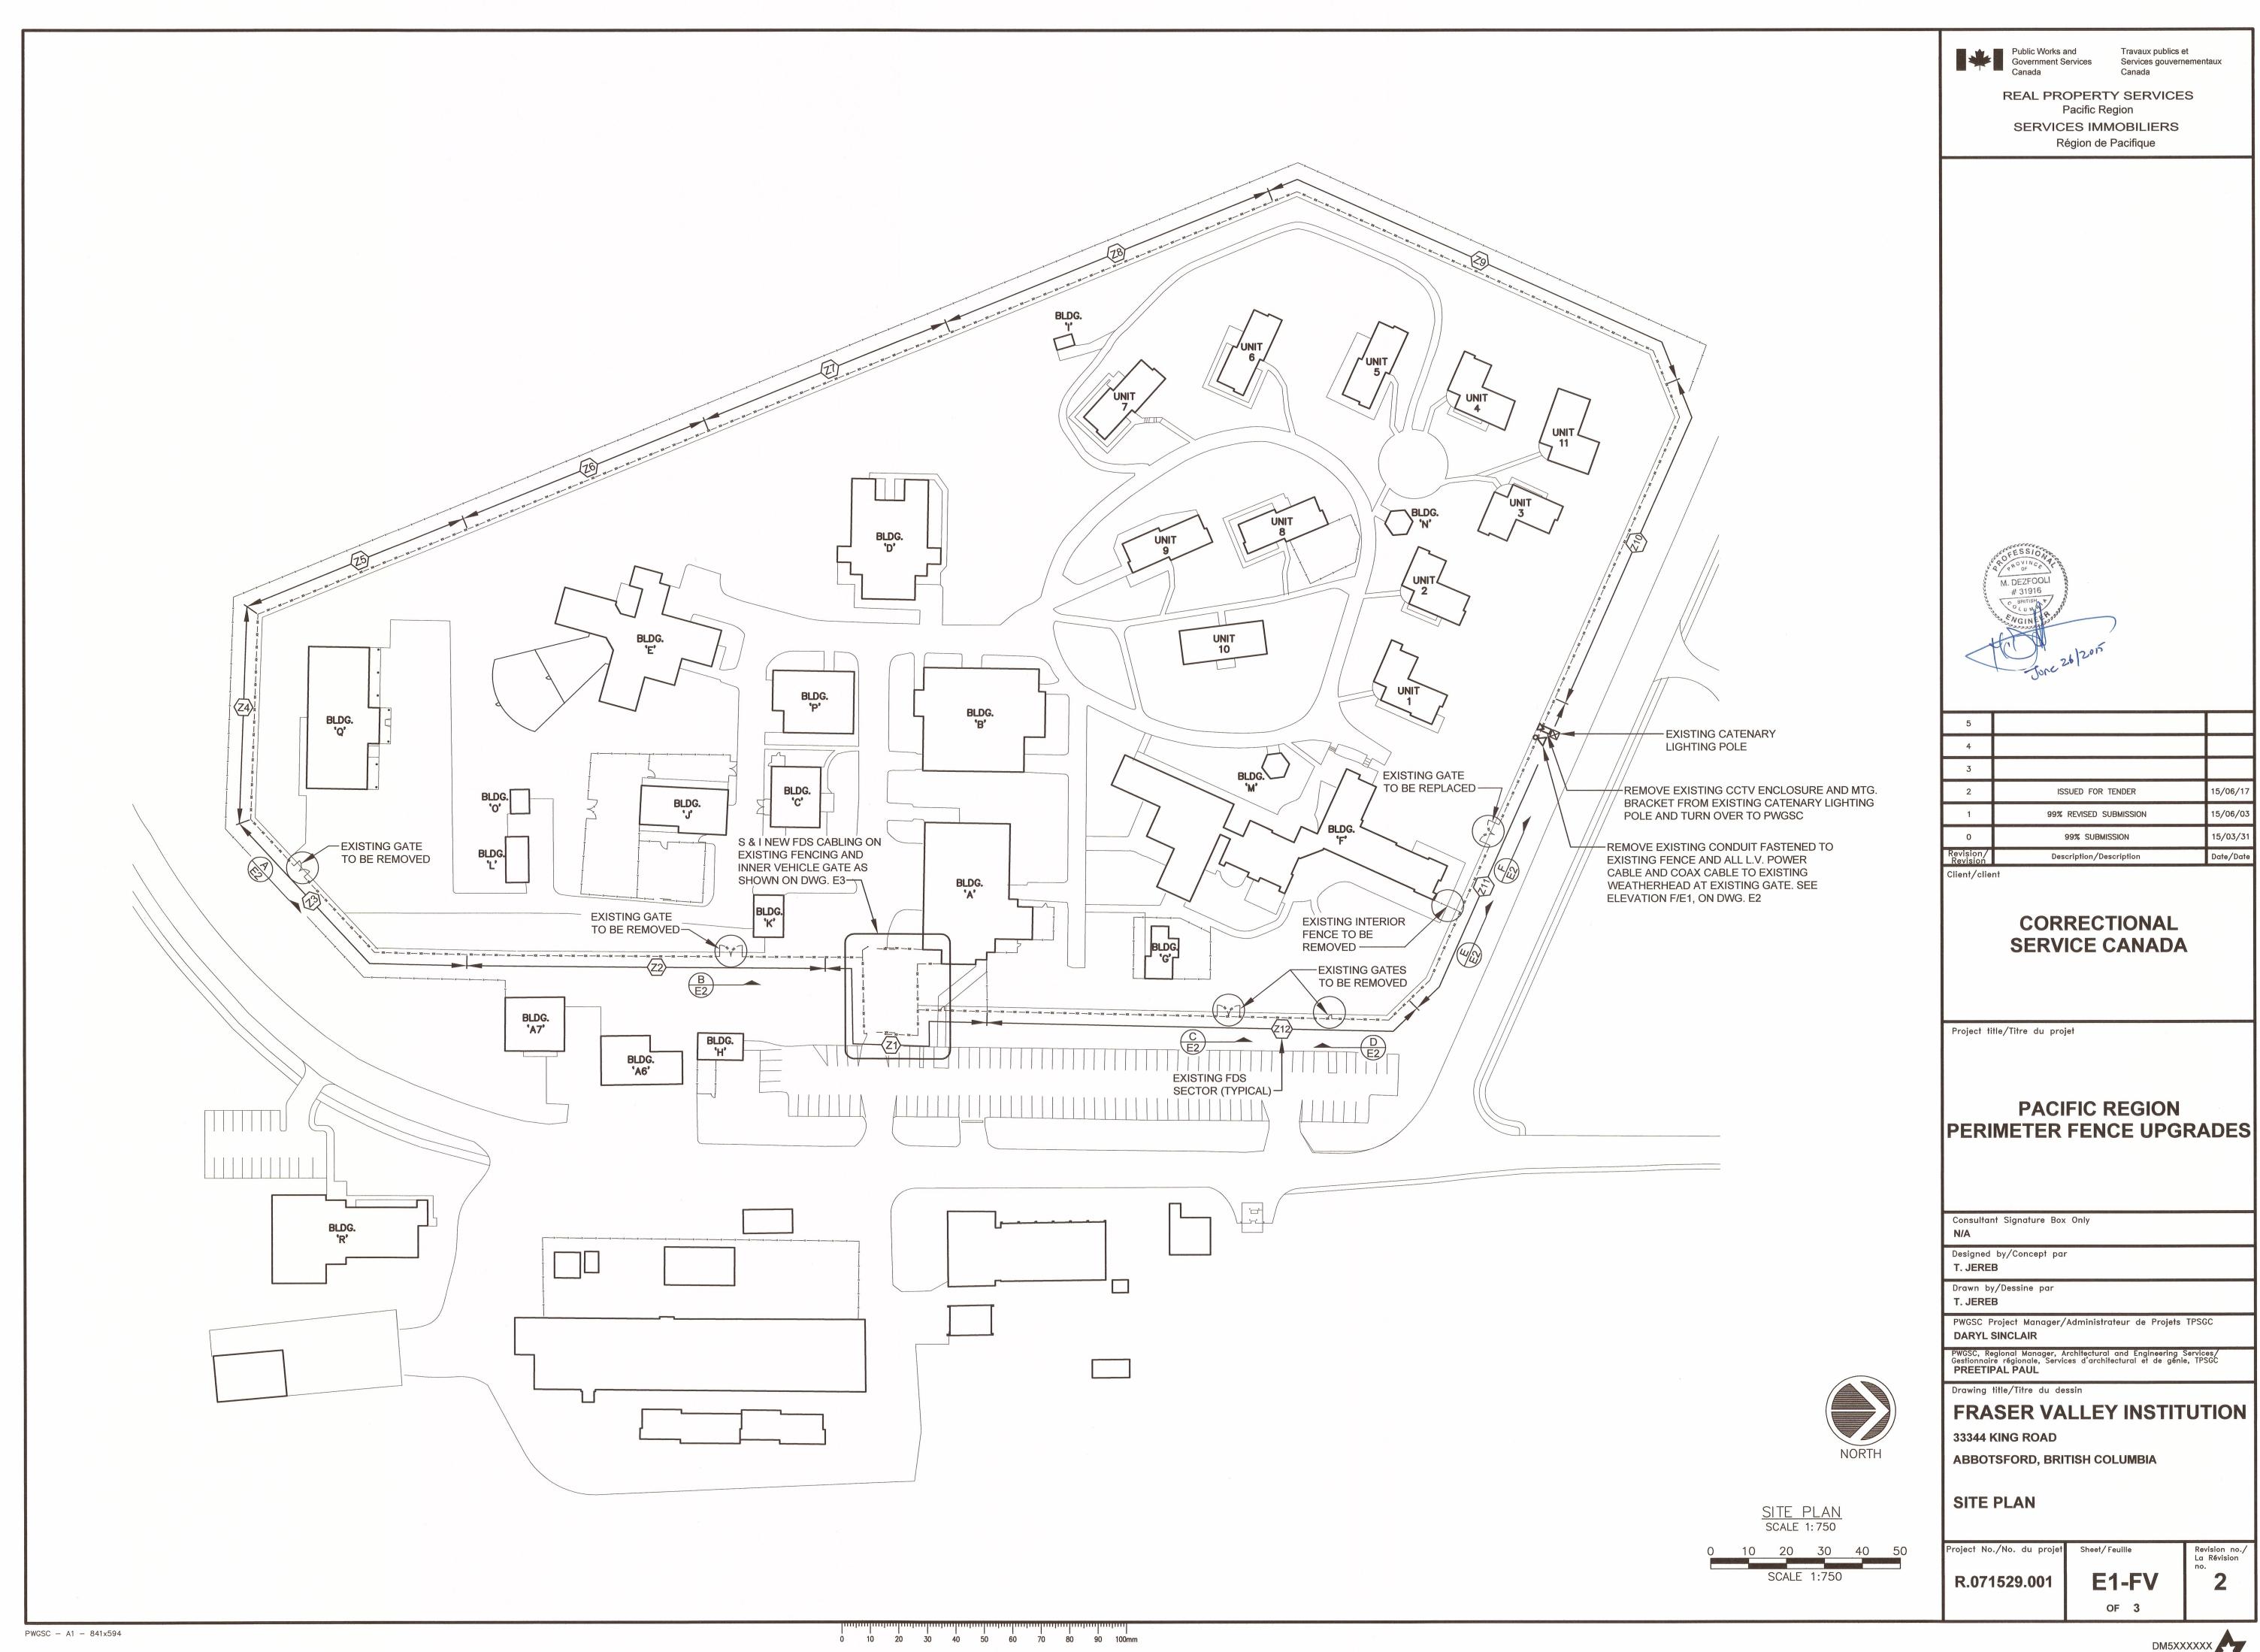


DM5XXXXXX

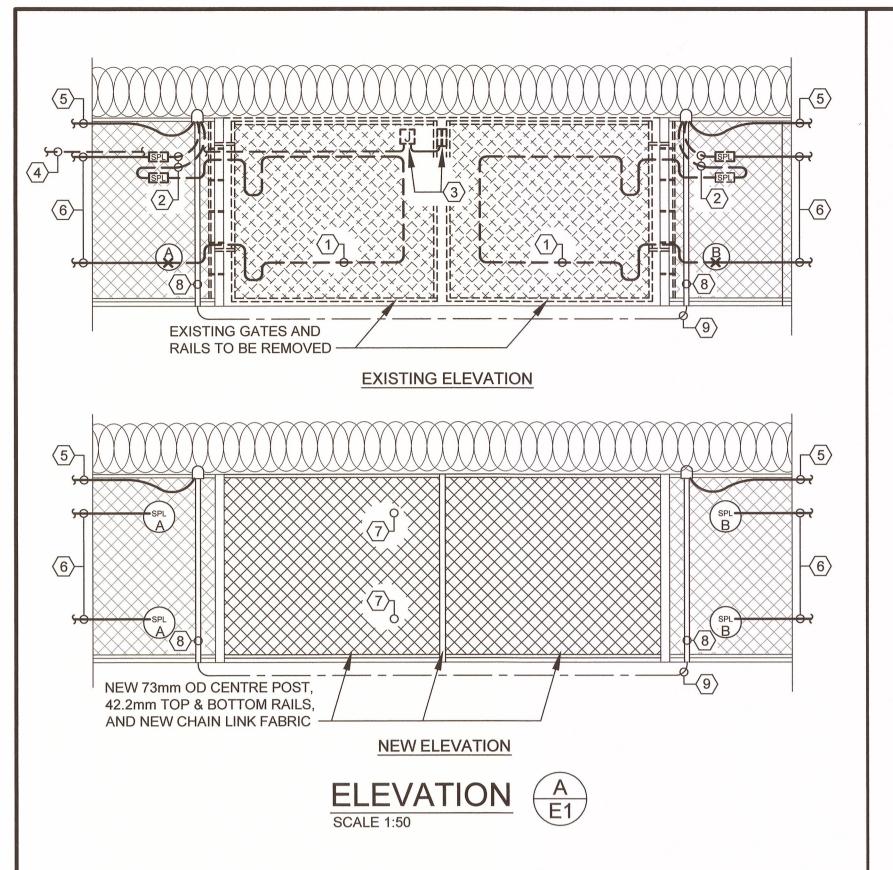


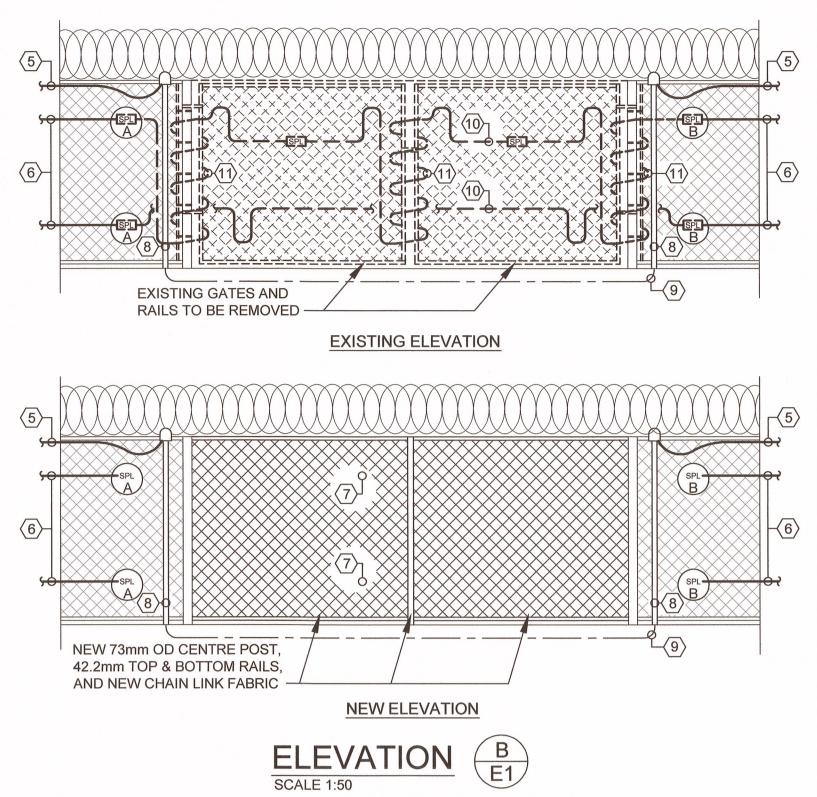

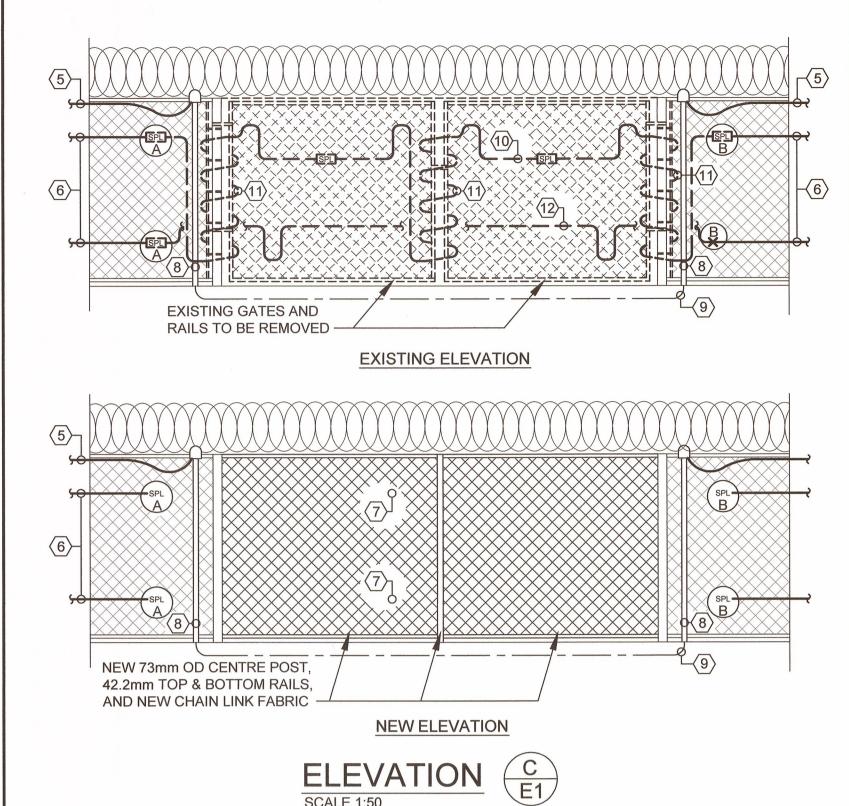

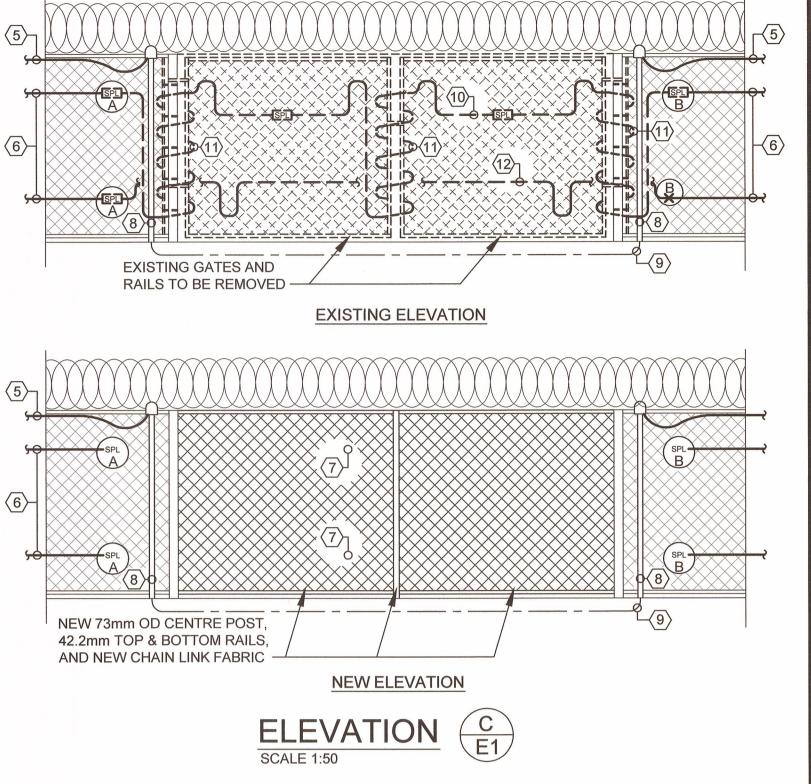



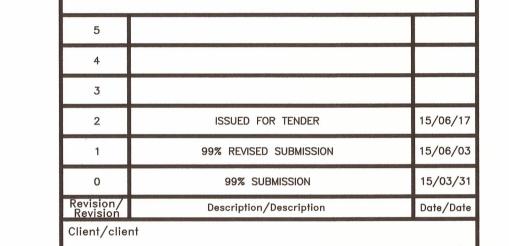

CORRECTIONAL

SERVICE CANADA

Project title/Titre du projet

PACFIC REGION PERIMETER FENCE UPGRADES

Consultant Signature Box Only

Designed by/Concept par

Drawn by/Dessine par

T. JEREB

PWGSC Project Manager/Administrateur de Projets TPSGC

DARYL SINCLAIR

PWGSC, Regional Manager, Architectural and Engineering Services/ Gestionnaire régionale, Services d'architectural et de génie, TPSGC PREETIPAL PAUL

Drawing title/Titre du dessin

FRASER VALLEY INSTITUTION

33344 KING ROAD

R.071529.001

ABBOTSFORD, BRITISH COLUMBIA

FENCE ELEVATIONS


Project No./No. du projet

Revision no./ La Révision E2-FV

OF 3

EXISTING GATE AND RAILS TO BE REMOVED -

EXISTING ELEVATION

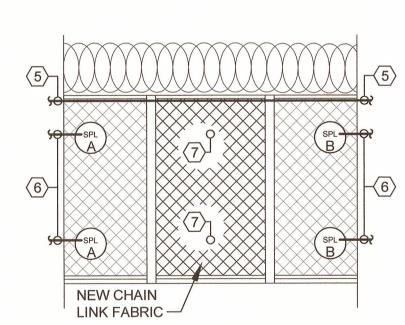

NEW ELEVATION

ELEVATION

(1) CUT EXISTING FDS CABLE AT POINTS 'A' & 'B'

(2) REMOVE EXISTING SPLICE KITS ON FDS

POSITION SWITCH TO PWGSC

GATES TO BE REMOVED

AND REMOVE FDS CABLE FROM EXISTING

PRESENTLY INSTALLED IN 53mm CONDUIT

FROM ONE SIDE OF GATE TO THE OTHER


(3) REMOVE EXISTING MAGNETIC GATE POSITION

(4) REMOVE EXISTING MAGNETIC GATE POSITION


CABLING AND REMOVE EXISTING FDS CABLING


SWITCH AND JUNCTION BOX. TURN OVER GATE

CABLING TO SECTOR #3 FDS PROCESSOR BOX

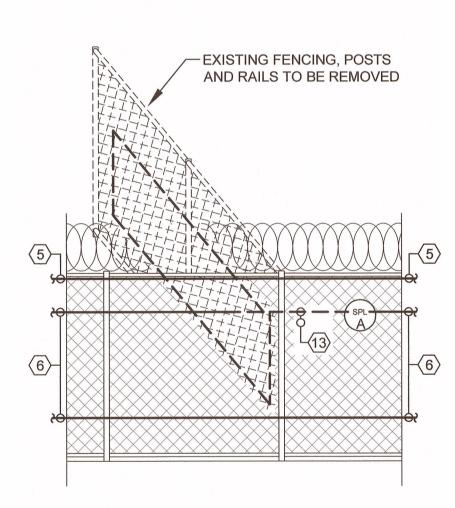

ELEVATION E E1

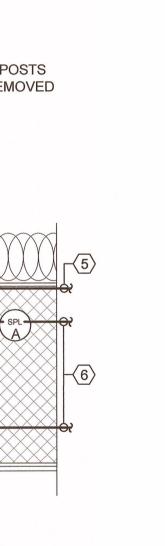

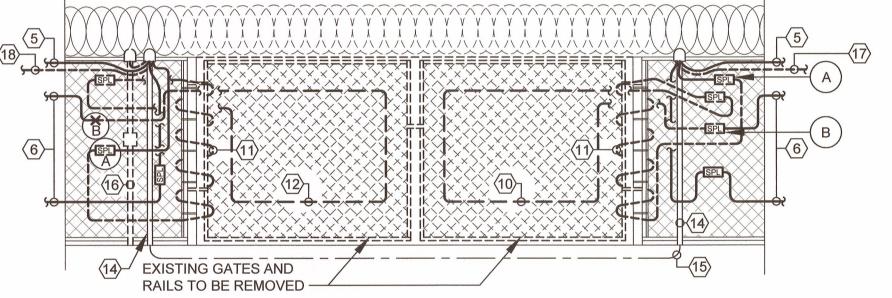

ELEVATION
SCALE 1:50

- 5 EXISTING FDS PROCESSOR CABLE TIE-WRAPED TO UPPER RAIL TO REMAIN
- (6) EXISTING FDS CABLE TO REMAIN
- (7) S & I NEW FDS SPLICE KIT AT POINTS 'A' & 'B' AND NEW FDS CABLE ON NEW FENCE FABRIC BETWEEN NEW SPLICE KITS
- (8) EXISTING FDS PROCESSOR CABLE IN 53mm RIGID STEEL CONDUIT TO REMAIN
- (9) EXISTING FDS PROCESSOR CABLE IN 53mm CONDUIT UNDERGROUND TO REMAIN
- (10) REMOVE EXISTING FDS SPLICE KITS AT POINTS 'A' & 'B' AND ALL FDS CABLES ON EXISTING
- (11) REMOVE EXISTING FDS CABLES INSTALLED IN FLEXIBLE METAL CONDUIT WRAPPED AROUND GATE POSTS AND RAILS
- 12 REMOVE EXISTING FDS SPLICE KIT AT POINT `A', CUT EXISTING FDS CABLE AT POINT `B' AND REMOVE ALL FDS CABLES ON EXISTING GATES
- (13) CUT EXISTING FDS CABLE AT POINT `A', S & I NEW FDS SPLICE KIT AT POINT 'A', PULL BACK EXISTING FDS CABLE FROM FENCING TO BE REMOVED AND CONNECT TO NEW FDS SPLICE KIT AT POINT 'A'
- (14) EXISTING FDS PROCESSOR CABLE AND FDS SECTOR CABLES IN 53mm RIGID STEEL COAX CABLE AND L.V. POWER CABLE FOR CAMERA TO BE REMOVED
- (15) EXISTING FDS PROCESSOR CABLE AND FDS SECTOR CABLES IN 53mm UNDERGROUND COAX CABLE AND L.V. POWER CABLE FOR CAMERA TO BE REMOVED
- 16 REMOVE EXISTING L.V. POWER CABLE AND
- (17) REMOVE EXISTING L.V. POWER CABLE AND COAX CABLE FASTENED TO UPPER RAIL OF FENCE FOR EXISTING CCTV CAMERA TO BE REMOVED. SEE DWG. E1 FOR CAMERA LOCATION
- (18) REMOVE EXISTING COAX CABLE FASTENED TO UPPER RAIL OF FENCE FOR EXISTING CCTV CAMERA TO BE REMOVED
- (19) EXISTING FDS PROCESSOR CABLE AND FDS SECTOR CABLES IN 53mm RIGID STEEL CONDUIT TO REMAIN
- (20) EXISTING FDS PROCESSOR CABLE AND FDS SECTOR CABLES IN 53mm UNDERGROUND CONDUIT TO REMAIN

KEY NOTES

- CONDUIT TO REMAIN. REMOVE EXISTING CCTV
- CONDUIT TO REMAIN. REMOVE EXISTING CCTV
- 27mm RIGID STEEL CONDUIT AND BOX FOR EXISTING CCTV CAMERA TO BE REMOVED

21 S & I NEW SPLICE KITS AT POINT 'A', 'B' AND 'C'. S & I NEW FDS CABLE FROM NEW SPLICE KIT AT POINT 'A' -ONTO NEW GATE - OFF NEW GATE TO NEW SPLICE KIT AT POINT 'B'. FROM NEW SPLICE KIT AT POINT 'B' S & I NEW FDS CABLE INSIDE FLEXIBLE METAL CONDUIT COILED AROUND THE NEW GATE POST AND GATE SIDE POST AS INDICATED TO NEW SPLICE KIT AT POINT `C'. SPLICE NEW FDS CABLE TO EXISTING FDS CABLE FROM U/G CONDUIT. (TYPICAL FOR BOTH NEW GATES)

REAL PROPERTY SERVICES Pacific Region SERVICES IMMOBILIERS Région de Pacifique

Travaux publics et Services gouvernementaux

TO BE INSTALLED

EXISTING ELEVATION

NEW GATES AND LOCKSET

