

ISSUED FOR TENDER

30 JUNE 2015

C D HOWE BUILDING, LEVELS C2 & C3 DEMOLITION

OTTAWA, ONTARIO

Public Works and Government Services Canada  
Travaux publics et services gouvernementaux Canada




Public Works and Government Services Canada  
Travaux publics et services gouvernementaux Canada




PETER J. KINDREE  
ARCHITECT

79 Hinton Avenue N.  
Ottawa K1Y 0Z7


(613) 860-1530

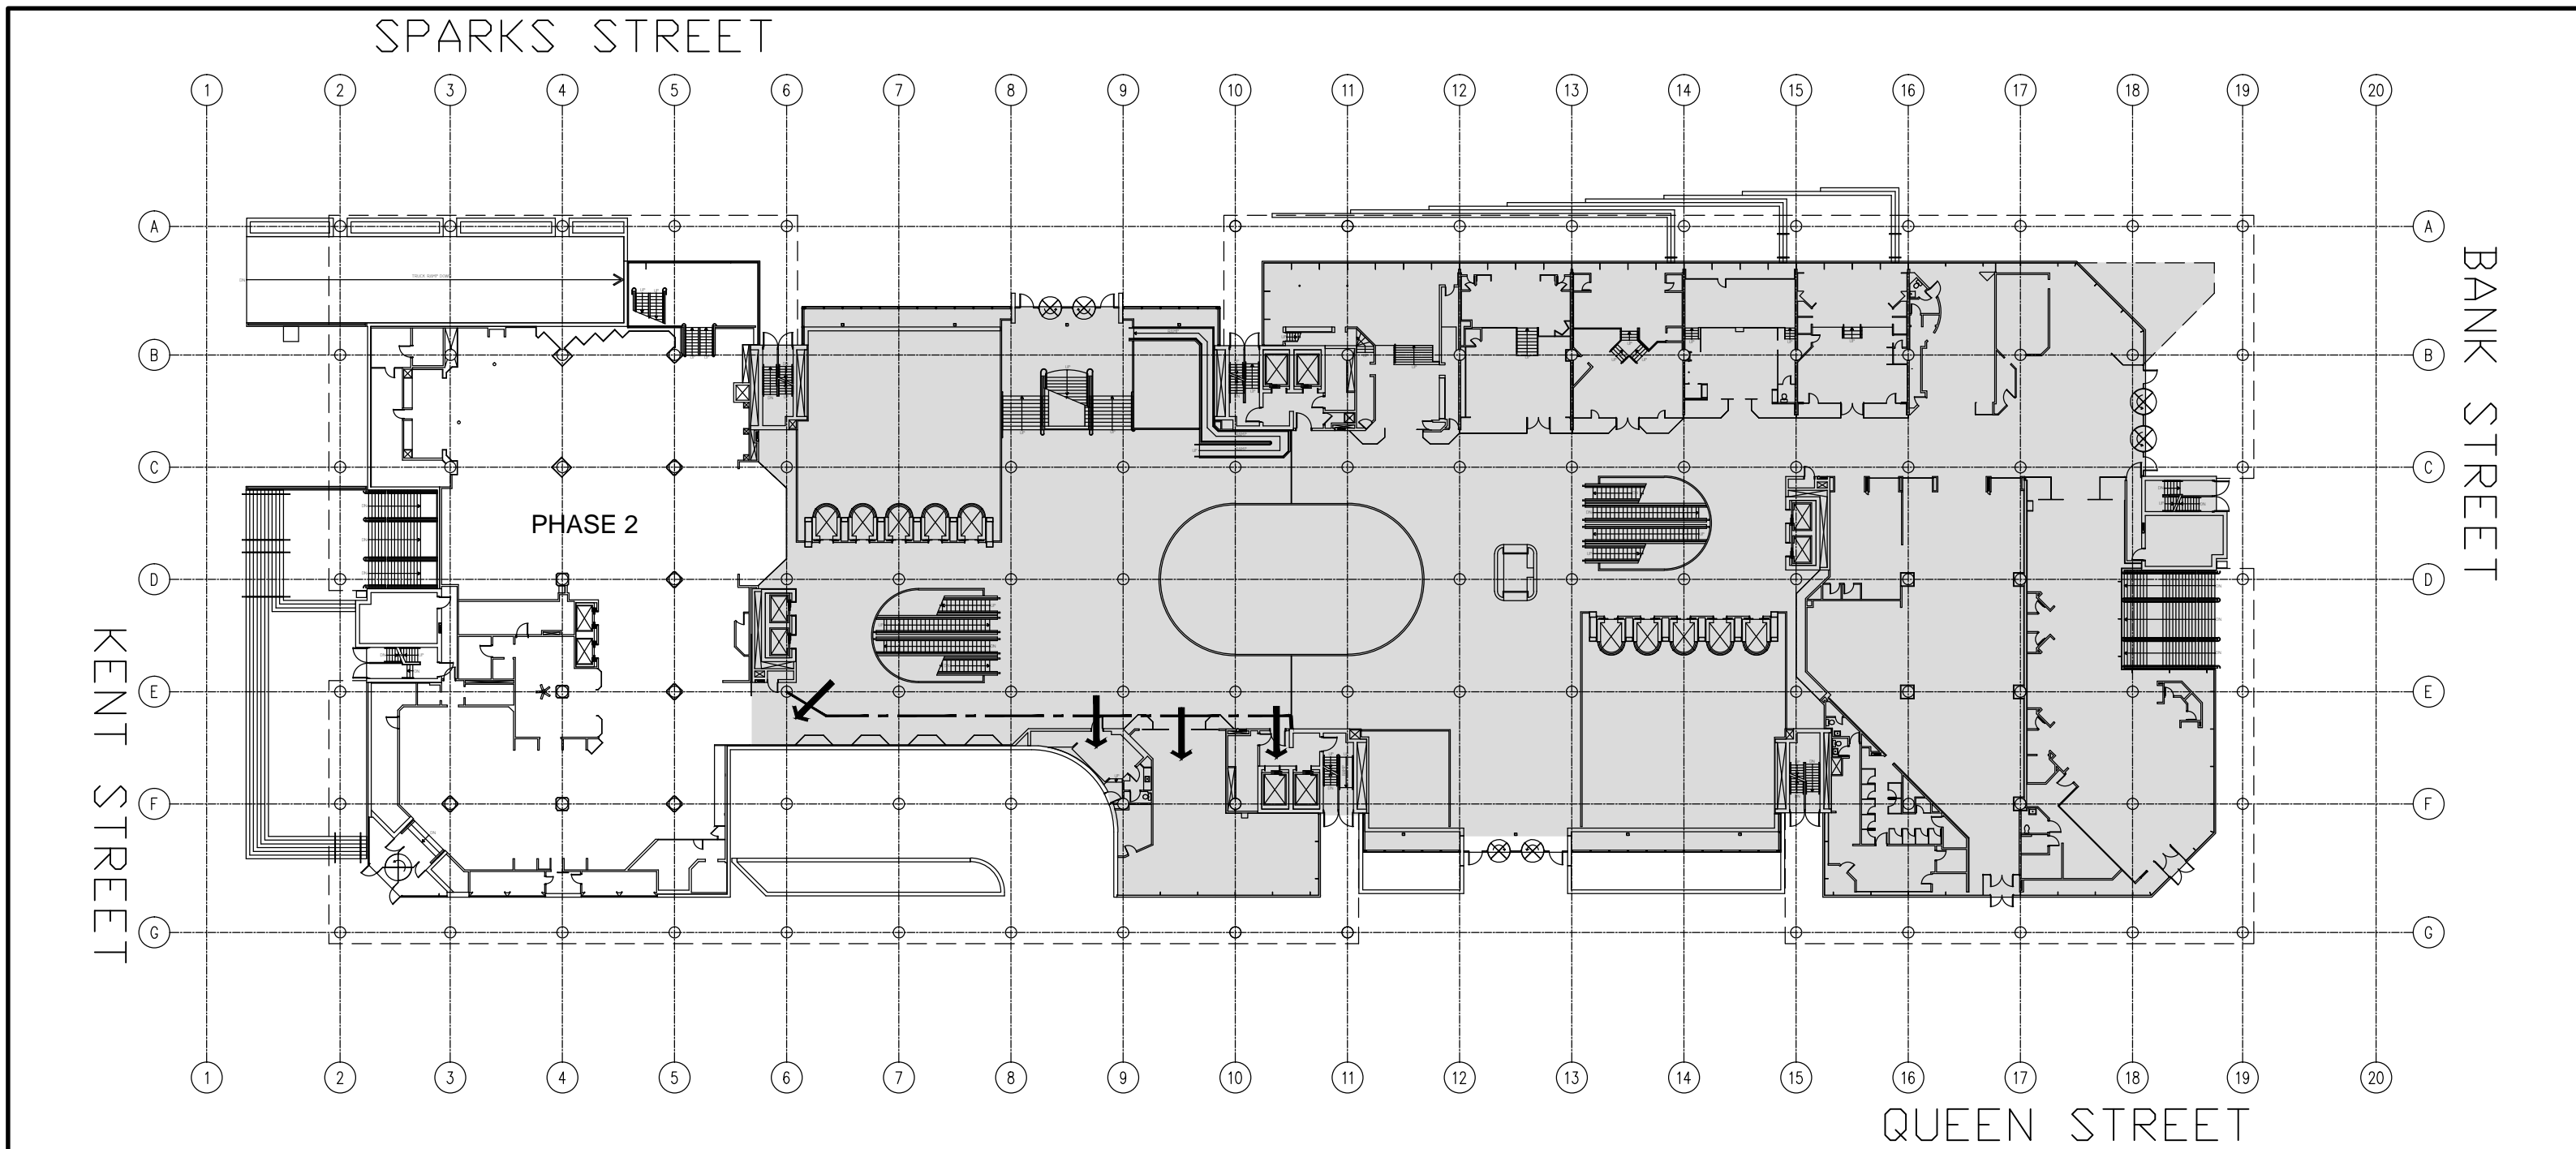

1 LEVEL C2 KEY PLAN AND PHASING  
SCALE 1:500

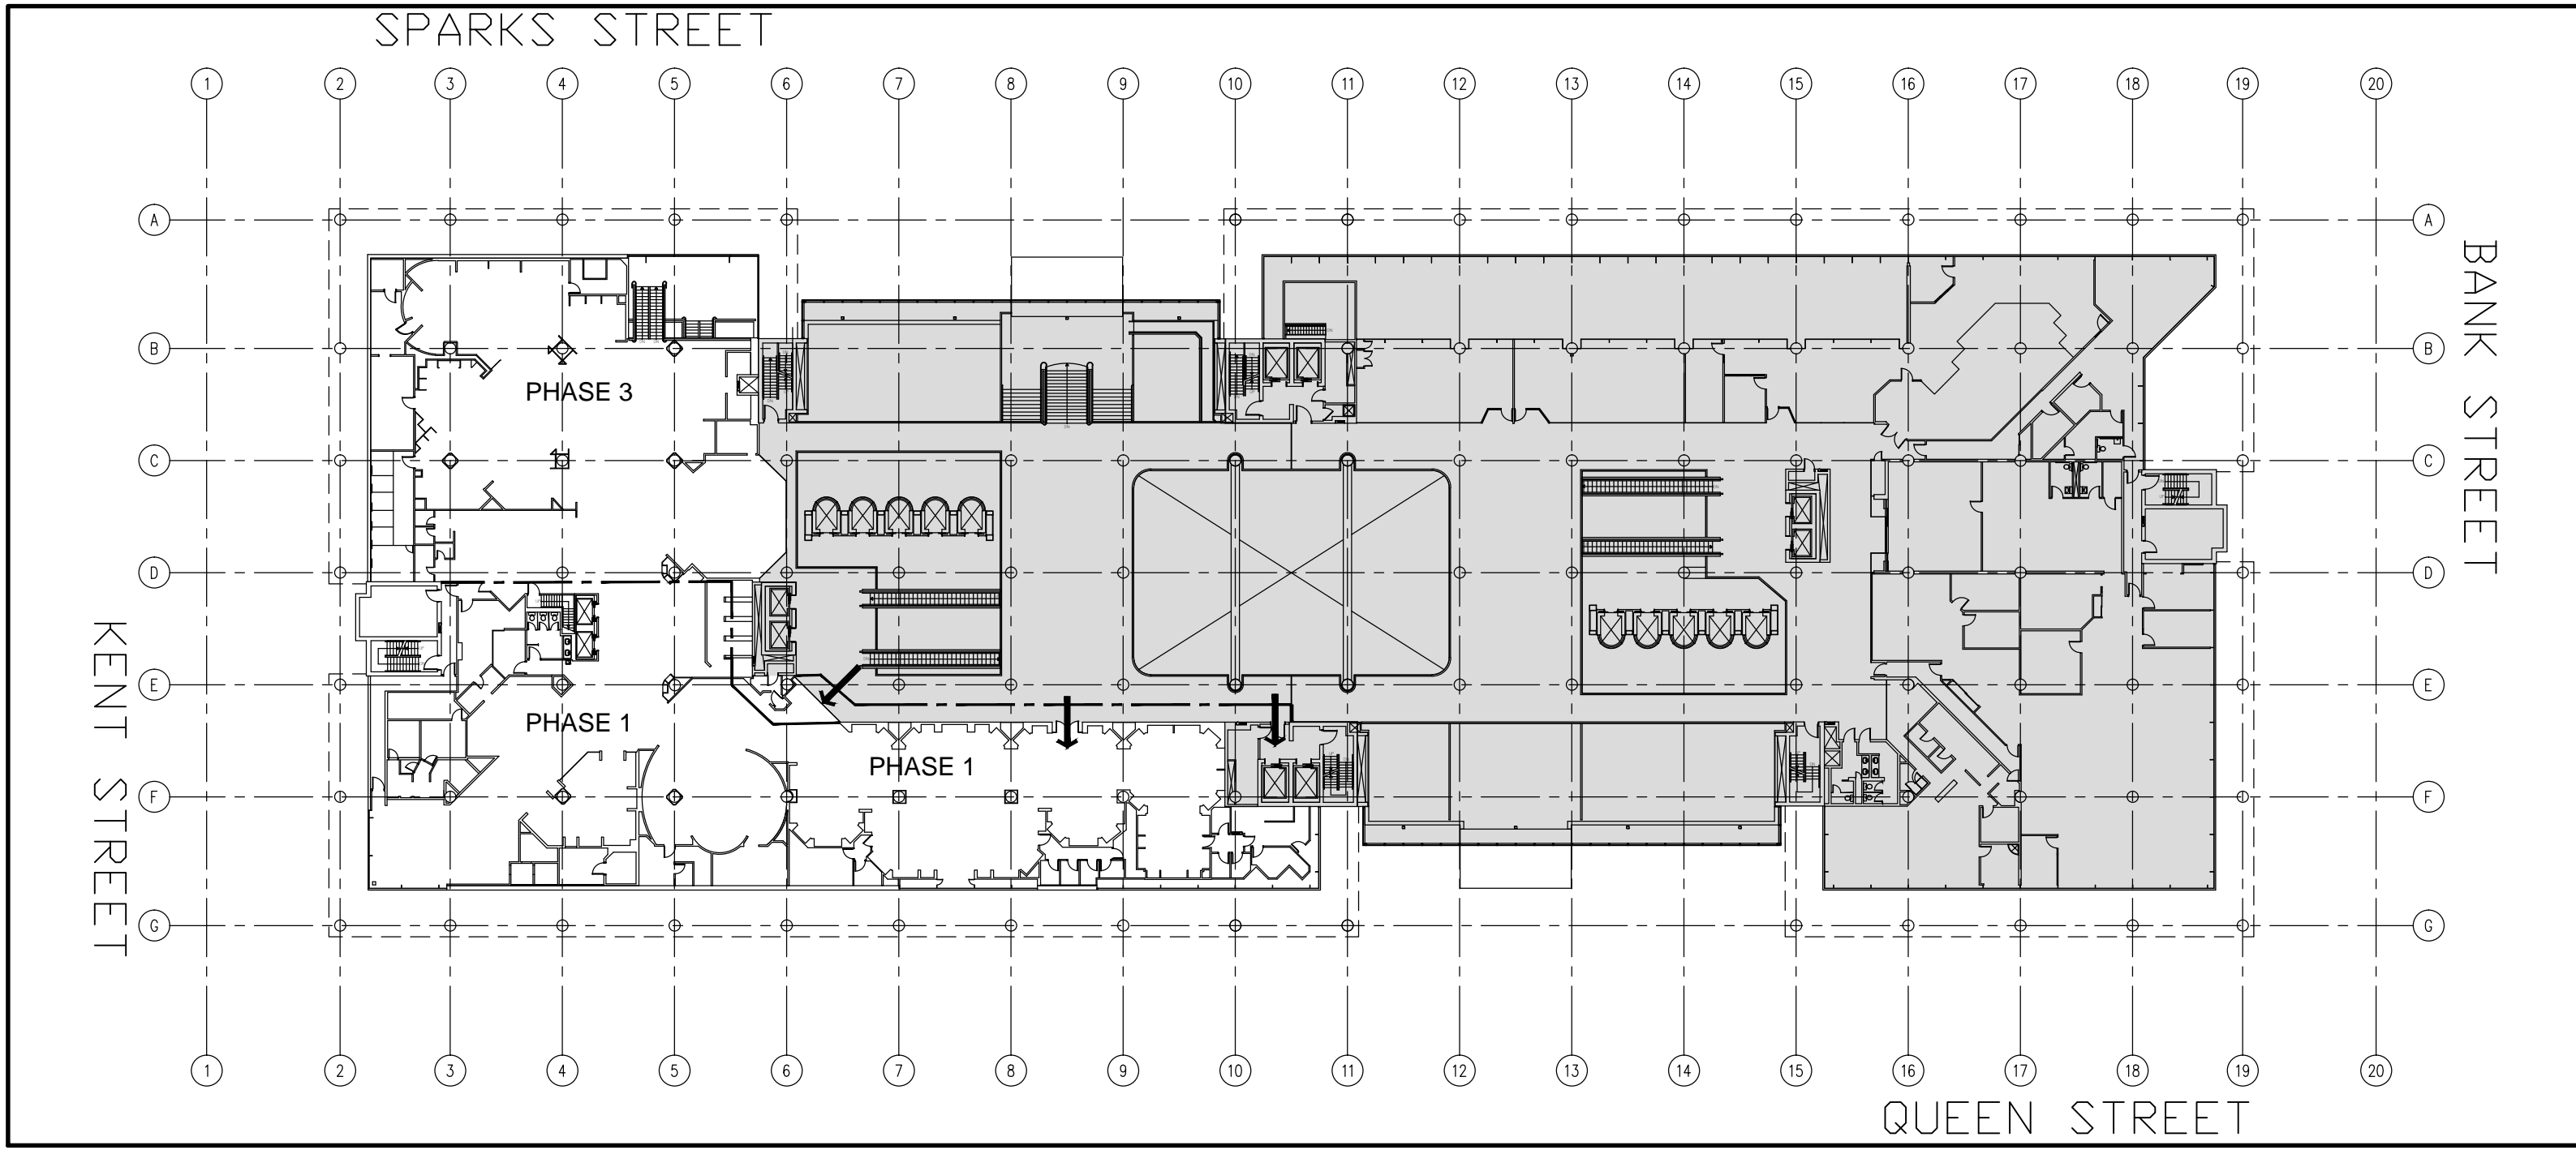

2 LEVEL C3 KEY PLAN AND PHASING  
SCALE 1:500

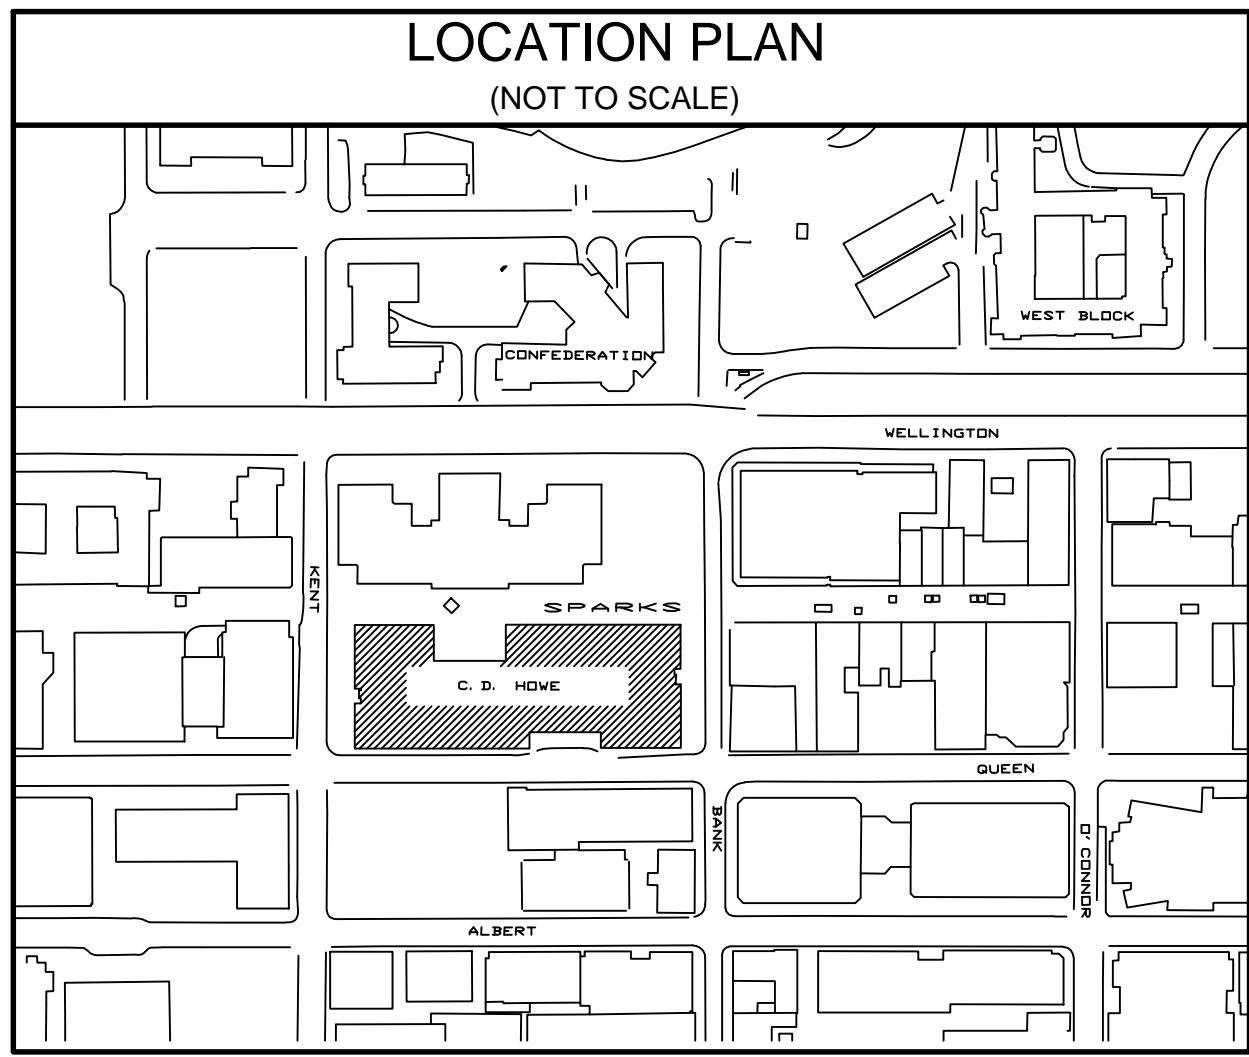

3 SITE LOCATION PLAN  
SCALE NTS

CONSTRUCTION PHASING STRATEGY

- PHASE 1 PRIORITIZE THE COMPLETION OF WORK IN THIS AREA FIRST TO ENABLE NEW CONSTRUCTION BY OTHERS AS SOON AS POSSIBLE.
- PHASE 2 COMPLETE THE WORK IN THIS AREA AFTER OR CONCURRENT WITH PHASE 1. PROVIDE FULL HEIGHT CONSTRUCTION HOARDING AS SHOWN BETWEEN PHASE 1 AND PHASE 2 AFTER COMPLETION OF PHASE 1 WORK TO ENABLE NEW CONSTRUCTION IN PHASE 1 BY OTHERS.
- PHASE 3 THE WORK IN THIS AREA MAY BE COMPLETED LAST OR CONCURRENT WITH THE WORK OF OTHER PHASES. .

LEGEND

- THIS LINE INDICATES CONSTRUCTION HOARDING OR SCREENING. WHERE IT IS SHOWN LOCATED IN THE ATRIUM OUTSIDE THE WORK AREA. PROVIDE, FREE STANDING GOOD APPEARANCE SCREENS, MINIMUM 2M HIGH TO VISUALLY SEPARATE CONSTRUCTION TRAFFIC FROM THE FREIGHT ELEVATOR TO THE AREA OF WORK. SCREENS CANNOT BE FASTENED IN ANYWAY TO EXISTING CONSTRUCTION. SUBMIT PROTECTION PLANS AND DESCRIPTION OF SCREENING PRODUCT PROPOSED FOR APPROVAL BY THE DEPARTMENTAL REPRESENTATIVE.
- ↓ PROVIDE PROTECTED ACCESS POINTS THROUGH SCREENS OR HOARDING. PROVIDE BILINGUAL DIRECTIONAL AND HEALTH AND SAFETY AND OTHER SIGNAGE AS MAY BE DIRECTED BY THE DEPARTMENTAL REPRESENTATIVE

DRAWING LEGEND

- INTERIOR PARTITION TYPE  
REF. TO ASSEMBLY SCHEDULE
- ROOM NUMBER
- ELEVATION MARKER
- ELEVATION MARKER
- SHEET-SPECIFIC DRAWING NOTES
- STRUCTURAL GRID LINE REFERENCE
- ARC ENDPOINT
- REVISION REFERENCE
- WINDOW TYPE REFERENCE
- DETAIL REFERENCE
- SECTION REFERENCE
- ELEVATION REFERENCE
- INTERIOR ELEVATION REFERENCE
- LEVEL REFERENCE- RELATIVE TO A BASE POINT
- NIC
- EXISTING CONSTRUCTION CUT BY DRAWING PLANE TO REMAIN
- EXISTING CONSTRUCTION/OBJECTS TO BE REMOVED
- PLAN/SECTION CUT THROUGH NEW CONSTRUCTION (CONSTRUCTION TYPE AS INDICATED)
- DOOR/DOOR FRAME NUMBER.  
REF. DOOR SCHEDULE
- DOOR NUMBER  
ROOM NUMBER



L'ENTREPRENEUR DEVRA VÉRIFIER TOUTES LES DIMENSIONS ET LES CONDITIONS SUR LE CHANTIER ET AVISER SANS DÉLAI LE REPRÉSENTANT DU MINISTÈRE DE TOUTE ANOMALIE.

Contractor to verify all dimensions and conditions on site and immediately notify the departmental representative of all discrepancies.

revisions	description	date
7		
6		
5	ISSUED FOR ADDENDA NO. 1	2015/10/26
4	RE ISSUED FOR TENDER	2015/10/09
3	ISSUED FOR TENDER	2015/05/30
2	ISSUED FOR 90% REVIEW	2015/06/01
1	ISSUED FOR 66% REVIEW	2015/07/01

A C	A detail no. no. du détail B location drawing no. sur dessin no. C drawing no. dessin no.	A B C
--------	--	-------------

project	projet
CD HOWE BLDG LEVELS C2 & C3 DEMOLITION	
OTTAWA, ONTARIO	
drawing	dessin

DWG. LEGEND;  
LOCATION PLAN; KEY  
PLANS, PHASING PLANS

Designed By Date PK/DL MAY /15	Conçu par (yyyy/mm/dd)
Drawn By Date JB MAY /15	Dessiné par (yyyy/mm/dd)
Reviewed By Date DL MAY /15	Examiné par (yyyy/mm/dd)
Approved By Date DL MAY /15	Approuvé par (yyyy/mm/dd)
Tender	Soumission
Project Manager Stephanie Cormier	Administrateur de projets
Project no. R077051.3	No. du projet
Drawing no. A02	No. du dessin