



RETURN BIDS TO:
RETOURNER LES SOUMISSIONS À:
Public Works and Government Services Canada
ATB Place North Tower
10025 Jasper Ave./10025 ave. Jasper
5th floor/5e étage
Edmonton
Alberta
T5J 1S6
Bid Fax: (780) 497-3510

SOLICITATION AMENDMENT MODIFICATION DE L'INVITATION

The referenced document is hereby revised; unless otherwise indicated, all other terms and conditions of the Solicitation remain the same.

Ce document est par la présente révisé; sauf indication contraire, les modalités de l'invitation demeurent les mêmes.

Comments - Commentaires

SEE ATTACHED PDF DOCUMENT (00 00 00
ADDENDUM 1)

Vendor/Firm Name and Address

Raison sociale et adresse du
fournisseur/de l'entrepreneur

Issuing Office - Bureau de distribution

Public Works and Government Services Canada
ATB Place North Tower
10025 Jasper Ave./10025 ave Jasper
5th floor/5e étage
Edmonton
Alberta
T5J 1S6

Title - Sujet Movable Wall Upgrades	
Solicitation No. - N° de l'invitation EW038-161145/A	Amendment No. - N° modif. 001
Client Reference No. - N° de référence du client RCMP EW038-161145	Date 2015-11-18
GETS Reference No. - N° de référence de SEAG PW-\$PWU-601-10604	
File No. - N° de dossier PWU-5-38185 (601)	CCC No./N° CCC - FMS No./N° VME
Solicitation Closes - L'invitation prend fin at - à 02:00 PM on - le 2015-11-23	Time Zone Fuseau horaire Mountain Standard Time MST
F.O.B. - F.A.B. Plant-Usine: <input type="checkbox"/> Destination: <input type="checkbox"/> Other-Autre: <input type="checkbox"/>	
Address Enquiries to: - Adresser toutes questions à: Poot (RPC), Marc	Buyer Id - Id de l'acheteur pwu601
Telephone No. - N° de téléphone (780) 910-1215 ()	FAX No. - N° de FAX (780) 497-3510
Destination - of Goods, Services, and Construction: Destination - des biens, services et construction:	

Instructions: See Herein

Instructions: Voir aux présentes

Delivery Required - Livraison exigée	Delivery Offered - Livraison proposée
Vendor/Firm Name and Address Raison sociale et adresse du fournisseur/de l'entrepreneur	
Telephone No. - N° de téléphone Facsimile No. - N° de télécopieur	
Name and title of person authorized to sign on behalf of Vendor/Firm (type or print) Nom et titre de la personne autorisée à signer au nom du fournisseur/ de l'entrepreneur (taper ou écrire en caractères d'imprimerie)	
Signature	Date


Part 1 General

1.1 Addendum no. 1 contains architectural sketch AASK01 and mechanical sketch SKM-1.

1.2 Drawings

- .1 A-01 SWP Wall Upgrades K-Division – Demolition Plan, Renovation Plan, and Reflected Ceiling Plan
 - .1 Demolition Notes: Add D6
 - .1 Remove existing blind. Return to owner.
 - .2 Renovation and Reflected Ceiling Plan Notes: Add R14
 - .1 Replace existing blind with two new blinds. Match existing blinds.
 - .3 Refer to sketch AASK01 for clarity.
- .2 M-01 SWP Wall Upgrades K-Division – Demolition Plan and Renovation Plan, HVAC and Piping Layout
 - .1 Existing sprinkler head in conflict with new wall to be relocated as shown.
 - .2 Contractor to review location of existing sprinkler heads on site and relocate as needed to ensure proper coverage.
 - .3 Refer to sketch SKM-1 for clarity.

END OF SECTION

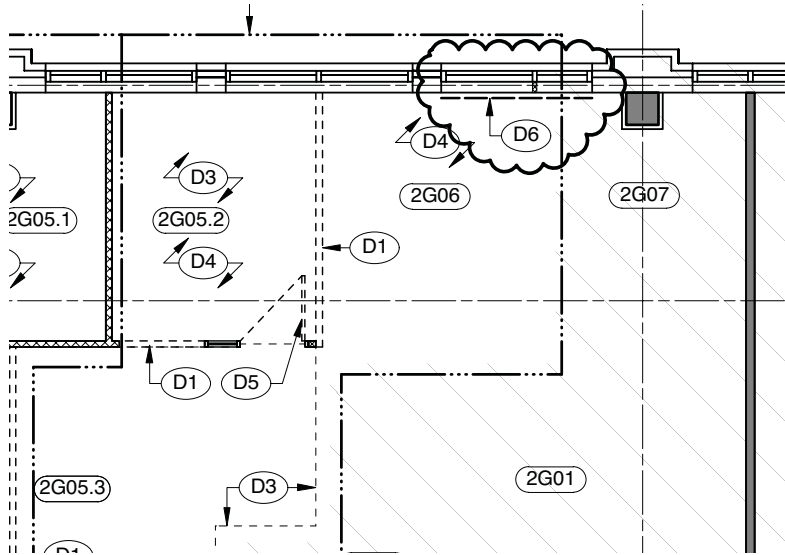


1
AASK01

PARTIAL DEMOLITION PLAN

Scale: 1:100

DEMOLITION NOTES:

(D6) REMOVE EXISTING BLINDS. RETURN TO OWNER.

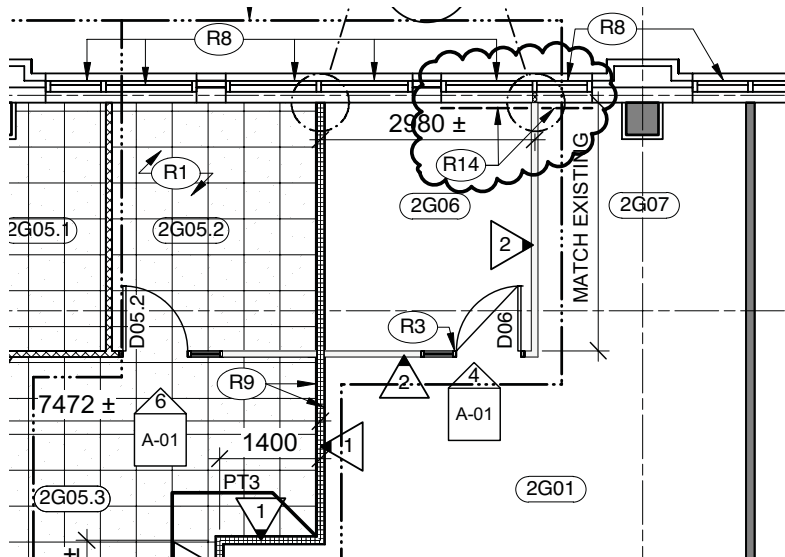

2
AASK01

PARTIAL RENOVATION PLAN

Scale: 1:100

RENOVATION & REFLECTED CEILING PLAN NOTES:

(R14) REPLACE EXISTING BLINDS WITH 2 NEW BLINDS.
MATCH EXISTING BLINDS.

Client

PWGSC


Project

SWP WALL UPGRADES
K-DIVISION

Drawing Title

BLINDS IN ROOM 2G06

Scale	AS NOTED	Designed By	ACI	Drawing No.
Project No.	9022	Drawn By	NK	AASK01
Date	2015 NOV 16	Checked By	TB	

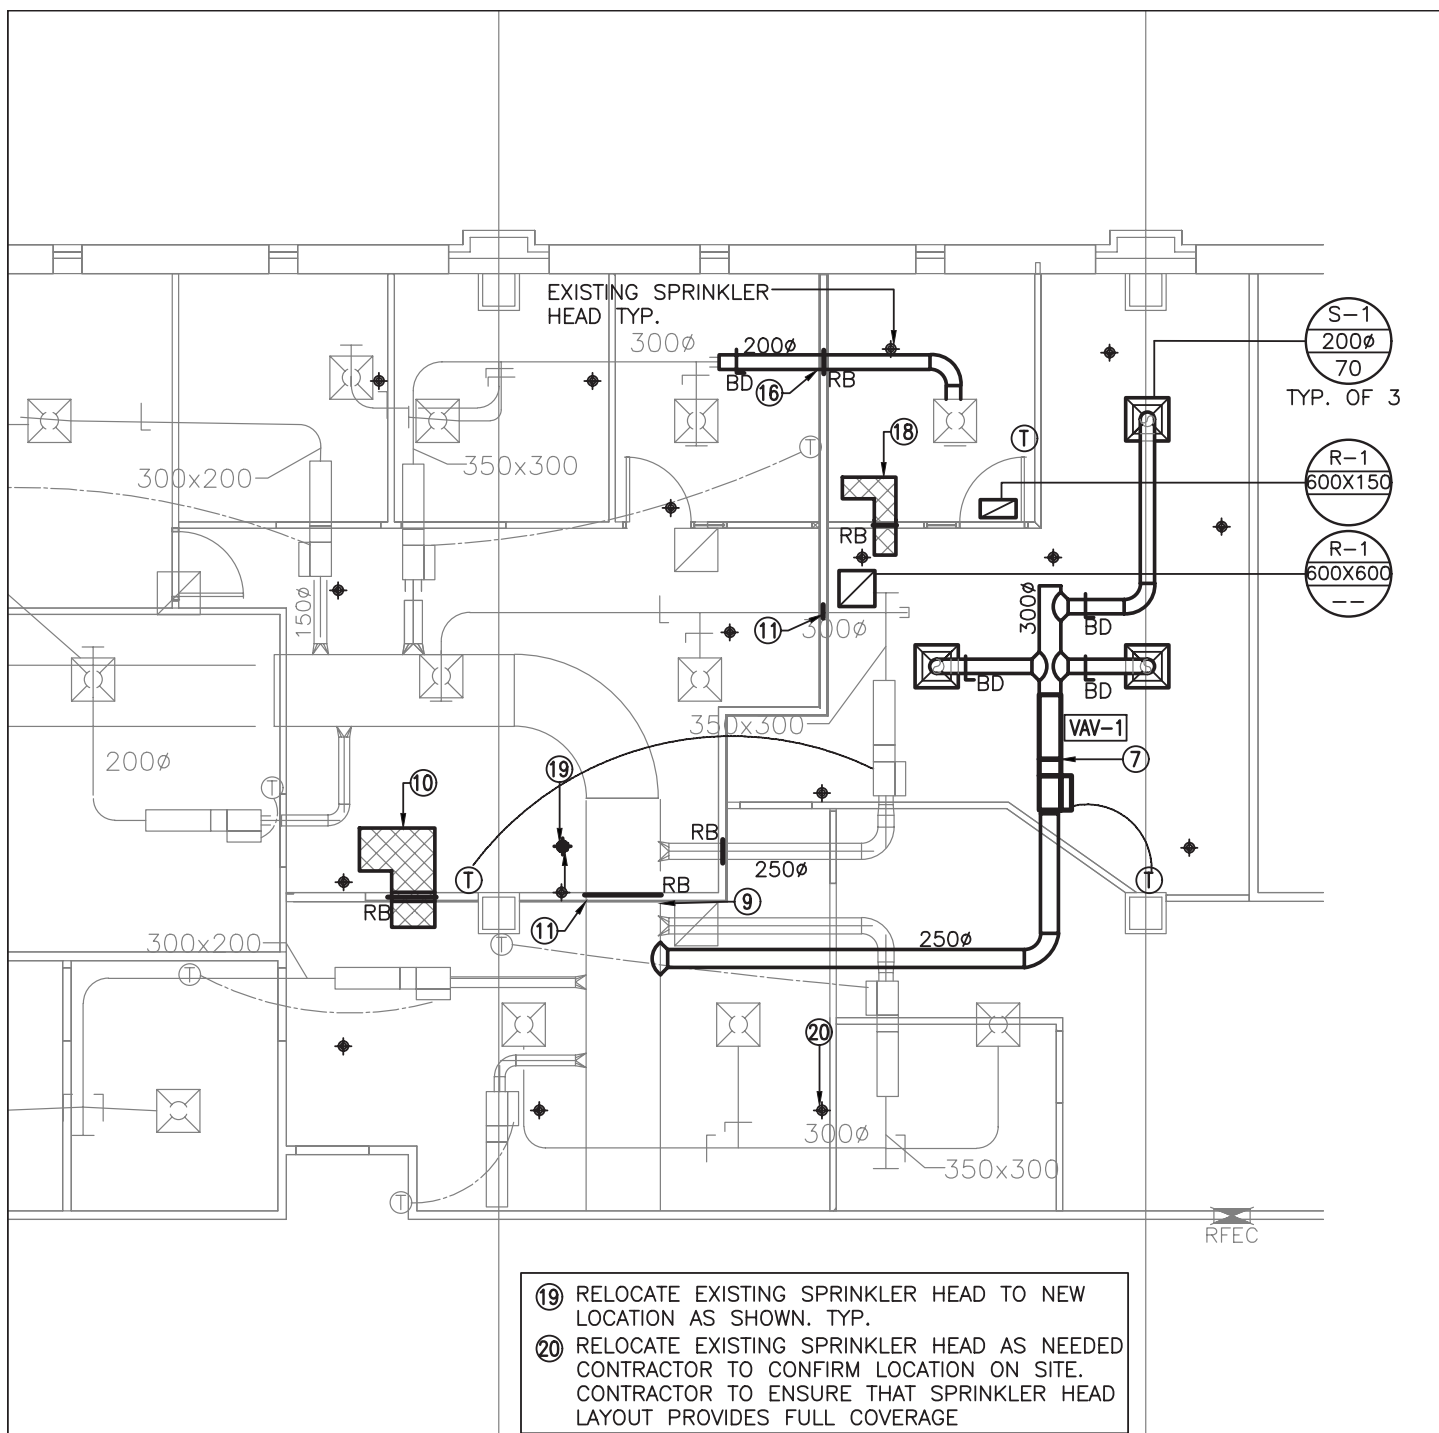

PARTIAL FLOOR PLAN NEW HVAC LAYOUT

SCALE:1:100

ADDENDUM-1	REVISION DATE:	NOV. 16, 2015	bacz ENGINEERING Inc. Consulting Professional Engineers 10567- 116 Street Edmonton, AB. T5H 3L8 Ph: 780-426-0243 Fax: 780-426-7895 Email: bacz@caisnet.com
<u>SKM-1</u>	PROJECT NAME:	SWP WALL UPGRADES K-DIVISION	