


# RDH

500 - 3795 CAREY RD  
 VICTORIA BC V8Z 6T8  
 WWW.RDHBE.COM  
 TEL 250 479 1110

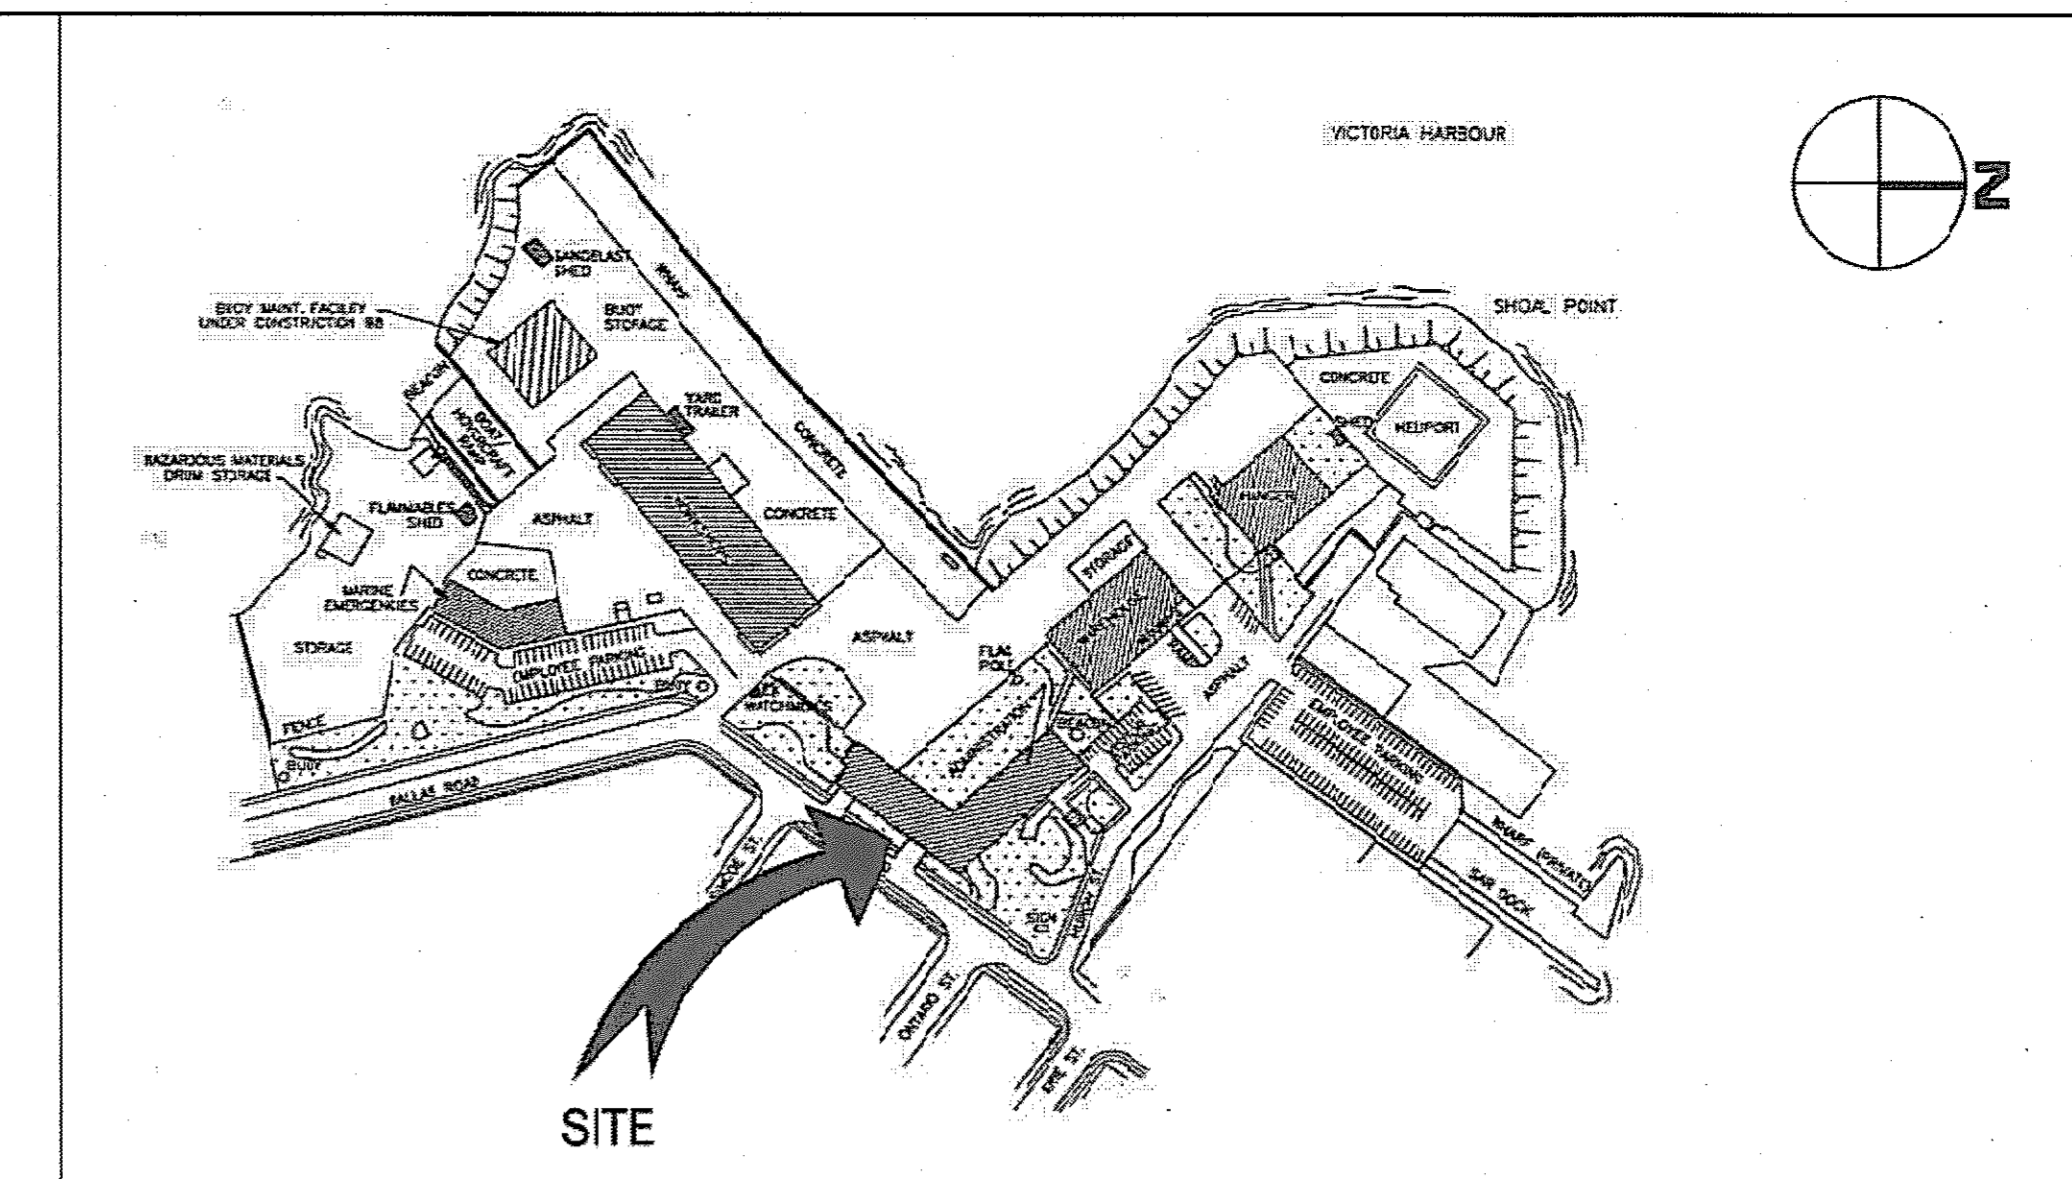

LOCATION PLAN

**GENERAL NOTES**

1. APPLICABLE BUILDING CODES  
2012 BC BUILDING CODE
2. DESIGN LOADS  
LOADING CONSIDERED IN REPLACEMENT OF EXISTING CONSTRUCTION  
**DEAD LOADS:**  
SUPERIMPOSED DEAD LOADS  
ROOF DECKS: 1.2KPA  
**LIVE LOADS:**  
WIND = 1.553  
BASIC SNOWLOAD (1/50): S<sub>b</sub> = 1.5KPA,  
S<sub>f</sub> = 0.369PA  
SEISMIC PGA = 0.61 S<sub>d</sub>(2) = 1.2 S<sub>d</sub>(5)  
= 0.52 S<sub>a</sub> (1.0) = 0.38 S<sub>a</sub> (2.0) = 0.19 I = 1.0 S<sub>g</sub> + VARES
3. DRAWINGS WERE PREPARED BASED ON ORIGINAL ARCHITECTURAL DRAWINGS ISSUED FOR TENDER DATED SEPTEMBER 19, 1974 BY WILLS GUNLFFE "AT" AND COMPANY LIMITED
4. CONTRACTOR TO VERIFY ALL DIMENSIONS AND CONDITIONS ON SITE PRIOR TO COMMENCEMENT OF WORK. CONSULTANT SHALL BE INFORMED OF ANY VARIATIONS AS SHOWN ON THE DRAWINGS.  
DIMENSIONS SHOWN ON THE DRAWINGS ARE BASED ON EXISTING DRAWING INFORMATION. CONTRACTORS AND TRADES ARE RESPONSIBLE TO CONFIRM ANY DIMENSIONING RELIED UPON FOR PRICING PURPOSES. THE BUILDING IS EXISTING AND AVAILABLE FOR REVIEW.
5. IT IS NOT THE INTENTION OF THE PROJECT TO UPGRADE THE EXISTING BUILDING OUTSIDE THE SCOPE OF WORK DESCRIBED BY THIS SET OF DRAWINGS.

## VICTORIA COAST GUARD BASE ADMINISTRATION BUILDING ROOF RENEWAL

**OWNER:**  
 FISHERIES AND OCEANS CANADA - REAL  
 PROPERTY, SAFETY & SECURITY  
 9860 WEST SAANICH ROAD, SIDNEY BC

**PROJECT ADDRESS:**  
 25 HURON STREET  
 VICTORIA, BC

### LIST OF GENERAL DRAWING

- A-0.00 COVER SHEET
- A-1.00 DEMO PLAN
- A-1.01 ROOF PLAN

### D-4.00 ROOFS

- D-4.01 TYPICAL TRENCH DRAIN
- D-4.02 TRENCH DRAIN AT FLUTED CONCRETE
- D-4.03 TOP OF FOOT BRIDGE STAIRS
- D-4.04 TYPICAL ROOF PARAPET
- D-4.05 CONTROL JOINT
- D-4.06 BASE OF WALL AT SKYLIGHT AND MECHANICAL PENTHOUSE
- D-4.07 BASE OF SKYLIGHT STRUCTURE AT PLANTER
- D-4.08 SKYLIGHT JAMB
- D-4.09 TOP EDGE OF SKYLIGHT HEAD

### ROOF ASSEMBLIES

- R1 GRAVEL BALLAST
- FILTER FABRIC
- EXTRUDED POLYSTYRENE INSULATION
- DRAIN MAT
- 2-PLY SBS ROOF MEMBRANE ASSEMBLY
- EXISTING CONCRETE DECK



*For Detail Part 5*

REVISION	DESCRIPTION	DATE
1	ISSUED FOR PERMIT AND TENDERS	JUN 15, 2015

ALL DIMENSIONS NOT SHOWN ARE TO BE OBSERVED ON-SITE FOR CONFORMANCE WITH THE DRAWINGS. DIMENSIONS SHOWN ON THE DRAWINGS ARE FOR INFORMATION ONLY AND DO NOT CONSTITUTE A WARRANTY. ANY VARIATIONS SHALL BE REPORTED TO THE CONSULTANT IMMEDIATELY UPON DISCOVERY.

**RDH** 200 DUNDAS ST. W. VICTORIA, BC V8W 2R4  
 TEL: 250-479-1110 FAX: 250-479-1111

PROJECT TITLE:  
**VICTORIA COAST GUARD BASE  
 ADMINISTRATION BUILDING  
 ROOF RENEWAL**  
 25 Huron Street, Victoria BC



SHEET TITLE:  
**COVER SHEET**

PROJECT NO.: **9841.001** DRAWING NO.: **A-0.00**

SCALE: A1:8 DRAWN BY: **BR**

DATE: NOV. 16, 2015 CHECKED BY: **BRD**

RDH41 - Victoria Coast Guard Administration Building Roof Renewal/Construction Documents/Drawings/Sheet 001 - COVER SHEET/Rev. 01/15/2015

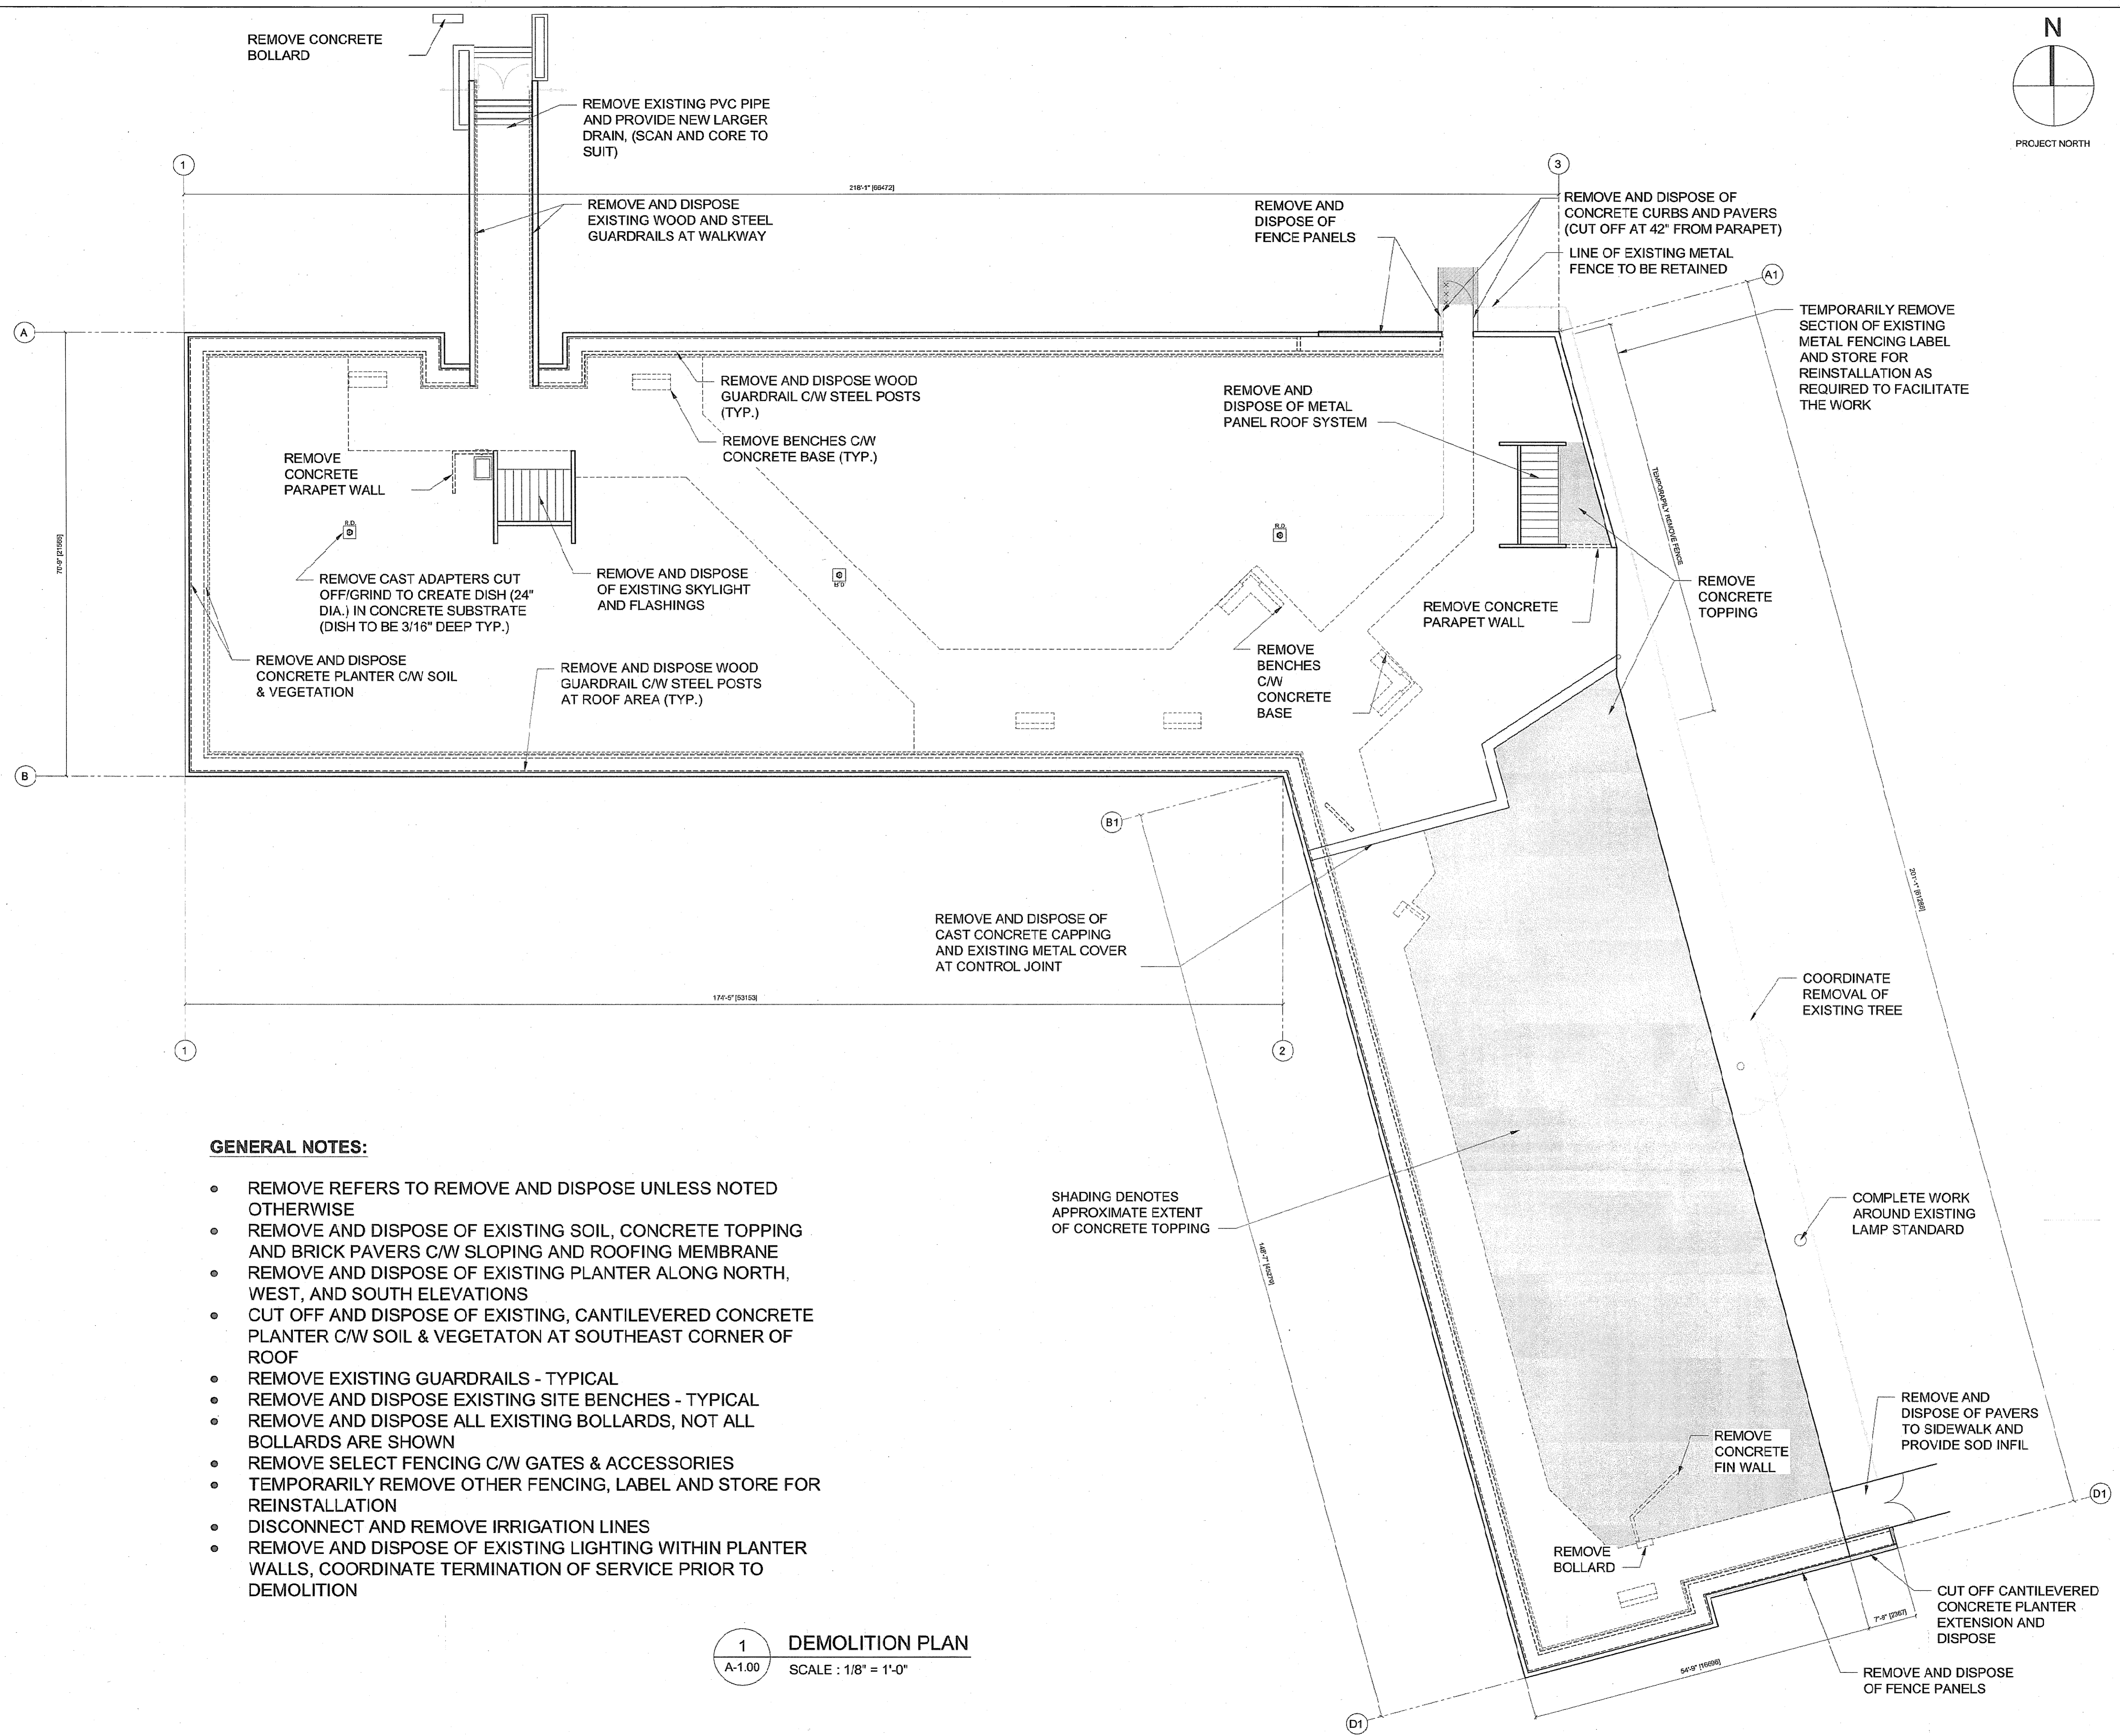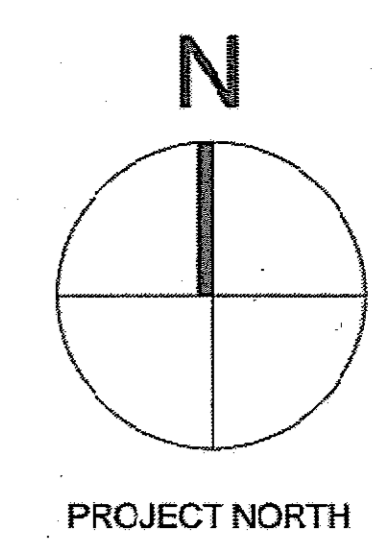

**GENERAL NOTES:**

- REMOVE REFERS TO REMOVE AND DISPOSE UNLESS NOTED OTHERWISE
- REMOVE AND DISPOSE OF EXISTING SOIL, CONCRETE TOPPING AND BRICK PAVERS C/W SLOPING AND ROOFING MEMBRANE
- REMOVE AND DISPOSE OF EXISTING PLANTER ALONG NORTH, WEST, AND SOUTH ELEVATIONS
- CUT OFF AND DISPOSE OF EXISTING, CANTILEVERED CONCRETE PLANTER C/W SOIL & VEGETATION AT SOUTHEAST CORNER OF ROOF
- REMOVE EXISTING GUARDRAILS - TYPICAL
- REMOVE AND DISPOSE EXISTING SITE BENCHES - TYPICAL
- REMOVE AND DISPOSE ALL EXISTING BOLLARDS, NOT ALL BOLLARDS ARE SHOWN
- REMOVE SELECT FENCING C/W GATES & ACCESSORIES
- TEMPORARILY REMOVE OTHER FENCING, LABEL AND STORE FOR REINSTALLATION
- DISCONNECT AND REMOVE IRRIGATION LINES
- REMOVE AND DISPOSE OF EXISTING LIGHTING WITHIN PLANTER WALLS, COORDINATE TERMINATION OF SERVICE PRIOR TO DEMOLITION

SHADING DENOTES APPROXIMATE EXTENT OF CONCRETE TOPPING

**1 DEMOLITION PLAN**  
 SCALE : 1/8" = 1'-0"

RDH  
 2500 WYNDHAM ST. #100  
 VICTORIA BC V8W 2R5  
 TEL: 250-419-1110

PROJECT TITLE:  
**VICTORIA COAST GUARD BASE ADMINISTRATION BUILDING ROOF RENEWAL**  
 25 Huron Street, Victoria BC


SHEET NO:  
**ROOF DEMOLITION PLAN**  
 PROJECT NO:  
**9841.001**  
 DRAWING NO:  
**A-1.00**

SCALE: 1/8" = 1'-0"  
 DATE: NOV. 12, 2019

DESIGNED BY: [Signature]  
 DRAWN BY: [Signature]  
 CHECKED BY: [Signature]

NO.	REVISION	DATE
1	ISSUED FOR PERMIT AND RECORD	JAN. 15, 2019

1/15/2019 10:43:13 AM  
 C:\Users\jgibson\OneDrive\Documents\9841.001 - COG Admin Roof Plan Final.dwg  
 January 20, 2019, 4:12 PM

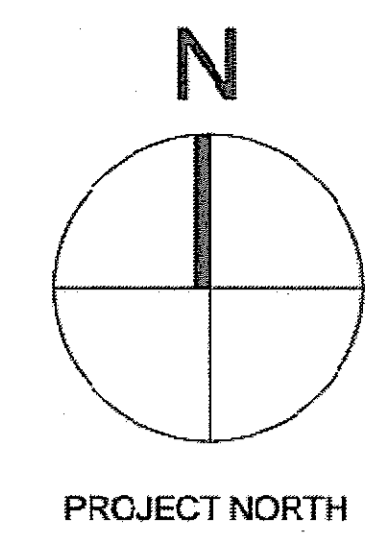

NEW 3" DRAIN WITH BALLAST RETAINER

INSTALL NEW METAL FENCE TO MATCH EXISTING.

INSTALL 12" WIDE GUTTER AND DOWNSPOUTS FROM UNDERSIDE OF STAIR AS INDICATED IN D-4.03, EMPTY DOWNSPOUTS ONTO PAVER AT GRADE

218'-1" (66472)

HIGH POINT OF NEW TRENCH DRAIN, SLOPE AT 1% TO SOUTHEAST CORNER OF ROOF

PLACE NEW CONCRETE CURB TO MATCH EXISTING, INFILL WITH GRAVEL BALLAST C/W FILTER FABRIC AND CONCRETE PAVERS

GRADE SOIL TO CREATE A SWALE

PROVIDE NEW FENCE PANELS TO MATCH EXISTING (EXTERIOR MOUNTED)

RELOCATE FENCE TO SUIT TRENCH DRAIN, MODIFY AS REQUIRED

STAINLESS STEEL PERFORATED BALLAST RETAINER (TYP.)

REFER TO MANUFACTURERS INSTALLATION DETAILS (ALL CAP FLASHING TO BE SLOPED 1:6) PROLOK SERIES BY WESTFORM METALS

**GENERAL NOTES:**

- COORDINATE CONNECTION FROM NEW SUMP TO EXISTING STORM WATER SYSTEM

NEW TRENCH DRAIN BELOW

GRADE SOIL TO CREATE A SWALE

COMPLETE WORK AROUND EXISTING LAMP STANDARD

EXISTING METAL FENCE AND ACCESS GATE TO BE RETAINED


PROVIDE CUSTOM 6" DRAIN TO SUIT CONNECTION TO STORM WATER SYSTEM

APPROXIMATE LOCATION OF NEW SUMP

A/C UNIT; COORDINATE DISCONNECTION, RELOCATION, AND RECONNECTION

INSTALL NEW VERTICALLY MOUNTED METAL FENCE TO PARAPET TO MATCH EXISTING

1 ROOF PLAN  
A-1.01 SCALE : 1/8" = 1'-0"

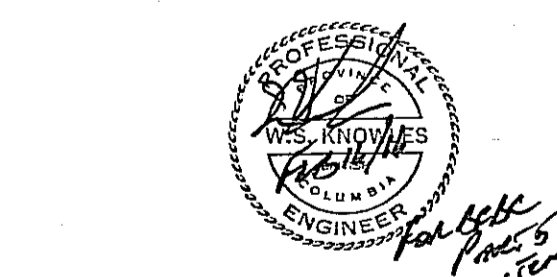

NO.	REVISION	DESCRIPTION	DATE
1	ISSUED FOR PERMIT AND TENDERS		JAN 15, 2016

ALL DIMENSIONS UNLESS SHOWN ARE TO BE CONSIDERED AS APPROXIMATE. CONTRACTOR SHALL VERIFY ALL DIMENSIONS AND LOCATIONS OF ALL EXISTING CONDITIONS AND REPORT TO THE ARCHITECT IMMEDIATELY UPON DISCOVERY. THE ARCHITECT SHALL BE RESPONSIBLE FOR THE ACCURACY OF THE DIMENSIONS AND LOCATIONS OF ALL EXISTING CONDITIONS. THE ARCHITECT SHALL NOT BE RESPONSIBLE FOR THE ACCURACY OF THE DIMENSIONS AND LOCATIONS OF ALL EXISTING CONDITIONS.

**RDH**  
255 QUINCY RD. #100  
VICTORIA BC V8T 9Y5  
WWW.RDH.CO  
TEL: 250-419-1110

PROJECT TITLE: VICTORIA COAST GUARD BASE ADMINISTRATION BUILDING ROOF RENEWAL  
25 Huron Street, Victoria BC



SHEET TITLE: ROOF PLAN

PROJECT NO.: 9841.001 DRAWING NO.: A-1.01


SCALE: 1/8" = 1'-0" DRAWN BY: JH

DATE: NOV. 12, 2015 CHECKED BY: JBR


B:\9841 - Victoria Coast Guard Administration Building Roof Replacement\Construction Documents\Drawings\Roof Plan\A-1.01.dwg  
January 20, 2016 4:13 PM

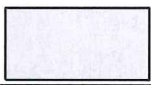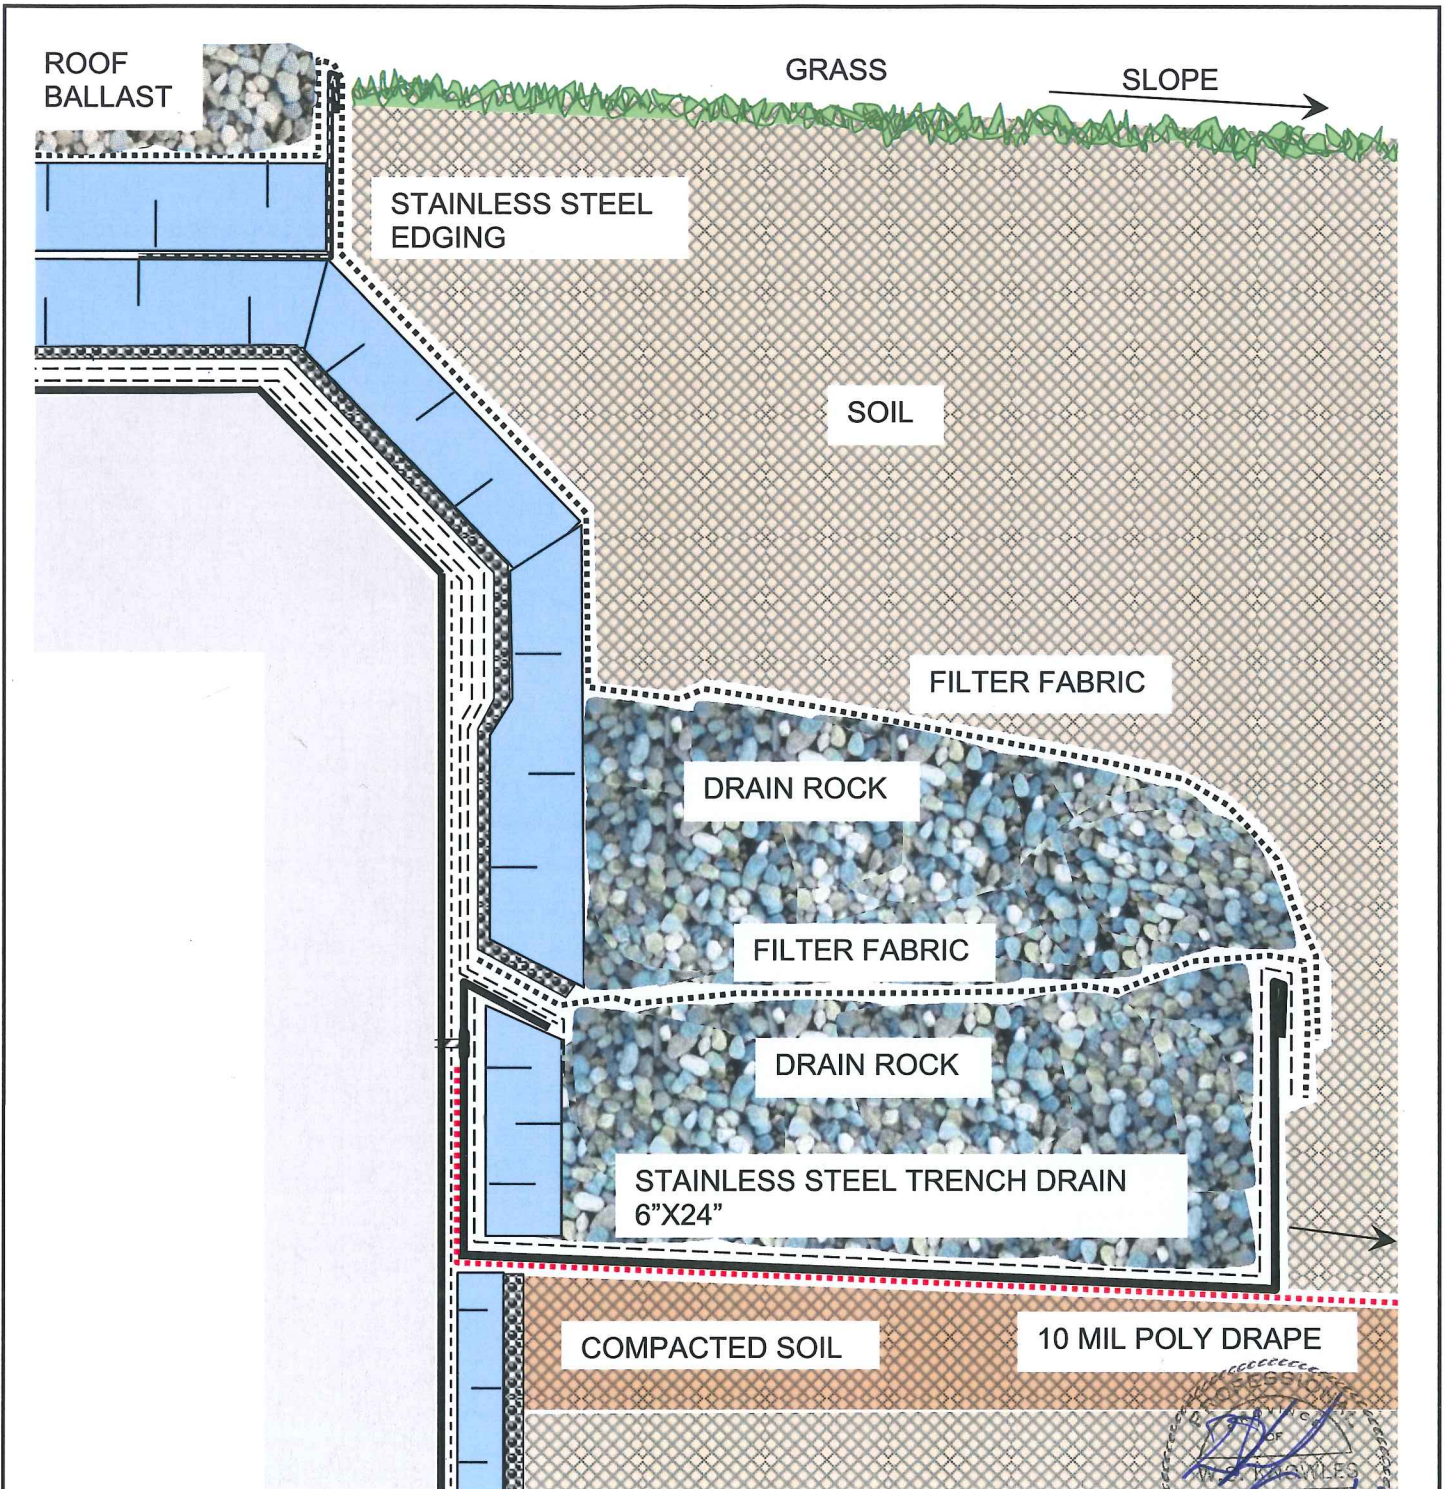


DENOTES EXISTING CONSTRUCTION TO BE RETAINED


 <b>RDH</b> Making Buildings Better	PROJECT: <b>Victoria Coast Guard Base</b> Administration Building - 25 Huron St., Victoria, BC		DRAWING NO.: <b>D-4.01</b>	
	DRAWING TITLE: <b>TYPICAL TRENCH DRAIN</b>		PROJECT NO.: <b>9841.001</b>	
500 - 3795 Carey Road VICTORIA BC V8Z 6T8 WWW.RDH.COM TEL 250 479 1110	ISSUE 1	DESCRIPTION ISSUED FOR PERMIT AND TENDER	DATE JAN. 19, 2016	SCALE: NTS DATE: JAN 6, 2016 DRAWN BY: JB CHECKED BY: SL
<small>ALL DIMENSIONS NOT SHOWN ARE TO BE CHECKED AGAINST SITE CONDITIONS. DRAWING IS NOT TO BE SCALED TO OBTAIN DIMENSIONS. THE DRAWING IS THE SOLE PROPERTY OF RDH BUILDING ENGINEERING LTD. AND CANNOT BE USED OR DUPLICATED IN ANY WAY WITHOUT EXPRESSED WRITTEN PERMISSION</small>				

R:19841 - Victoria Coast Guard Helicopter Hangar Building 9841.001 - Coast Guard Admin Building Roof Replacement/Construction Drawings/CAD Details/9841.001 - RoofDetails Updated.dwg

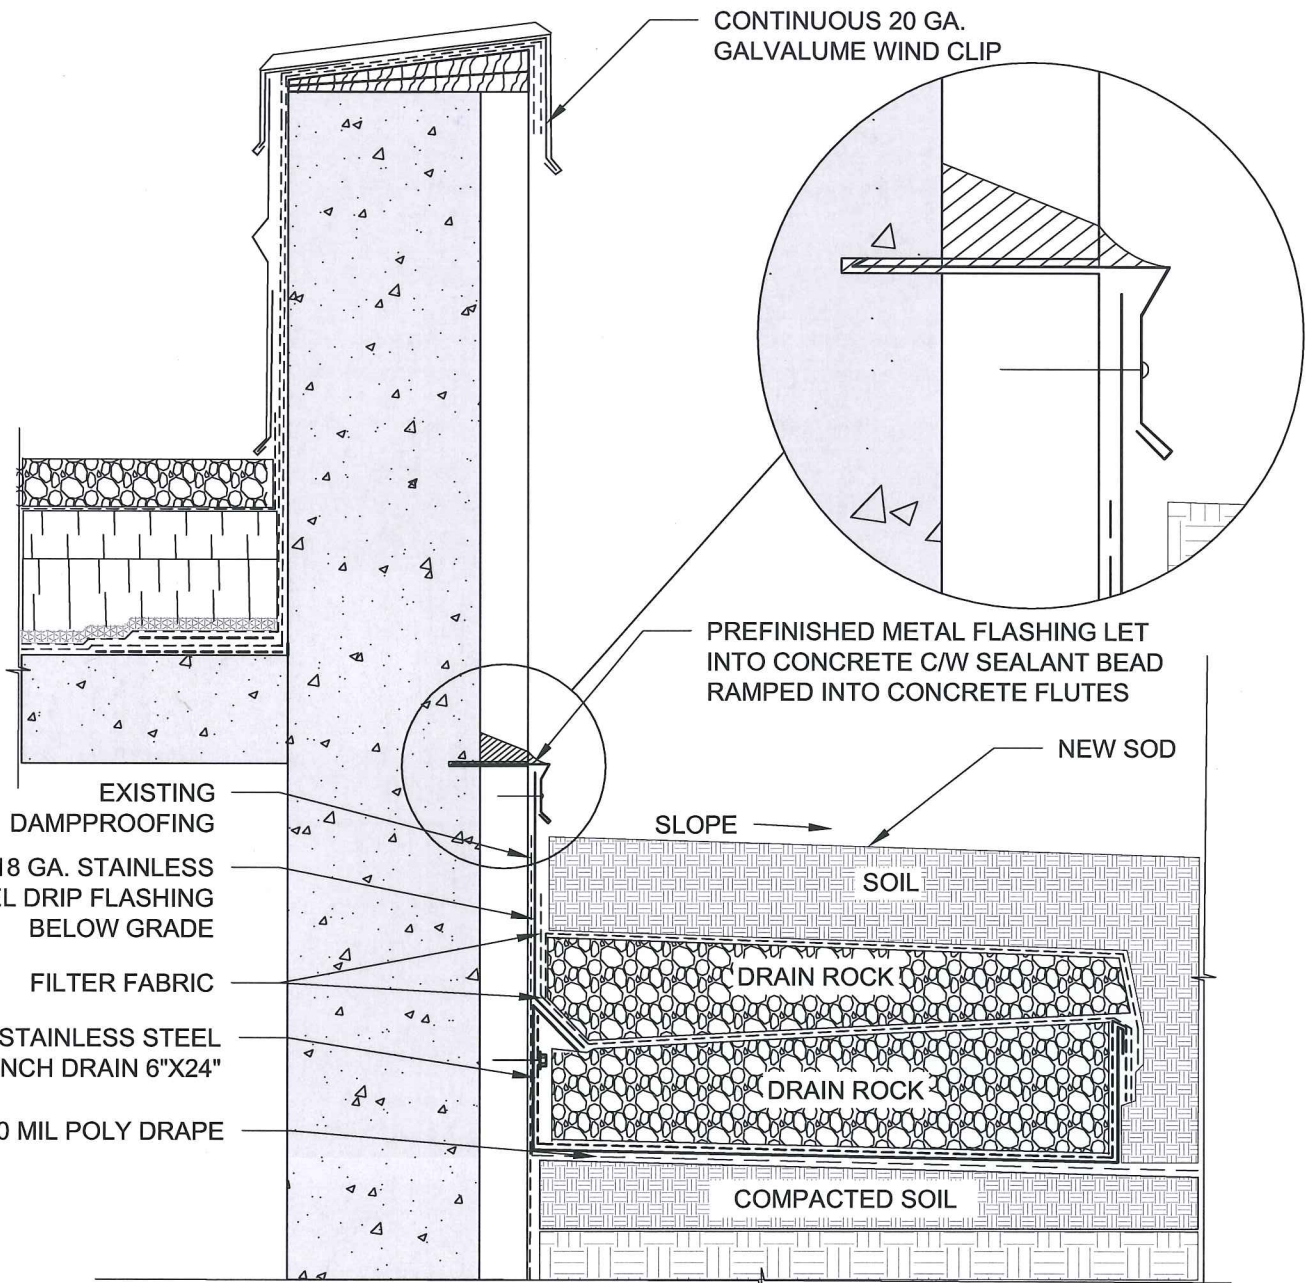

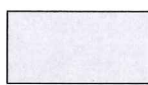 DENOTES EXISTING CONSTRUCTION TO BE RETAINED


## SECTION

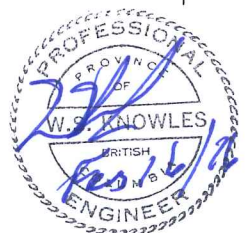


<h1 style="font-size: 2em; margin: 0;">RDH</h1>	PROJECT: <b>Victoria Coast Guard Base Administration Building - 25 Huron Street, Victoria, BC</b>		DRAWING NO.: <b>D-4.02</b>
	DRAWING TITLE: <b>TYPICAL TRENCH DRAIN</b>		PROJECT NO.: <b>9841.001</b>
500 - 3795 CAREY RD    WWW.RDH.COM VICTORIA BC V8Z 6T8    TEL 250 479 1110	ISSUE	DESCRIPTION	DATE
ALL DIMENSIONS NOT SHOWN ARE TO BE CHECKED AGAINST SITE CONDITIONS. DRAWING IS NOT TO BE SCALED TO OBTAIN DIMENSIONS. THIS DRAWING IS THE SOLE PROPERTY OF RDH BUILDING ENGINEERING LTD. AND CANNOT BE USED OR DUPLICATED IN ANY WAY WITHOUT EXPRESSED WRITTEN PERMISSION.	1	ISSUED FOR TENDER	JAN. 19, 2016
			SCALE: 1-1/2" = 1'-0"
			DATE: JAN. 08, 2016
			DRAWN BY: BM
			CHECKED BY: JB/SL


January 20 2016 4:11 PM

NOTE: - SCAN AND CORE 3" DIAMETER HOLE IN CONCRETE TO  
 SUIT NEW DRAIN INSTALLATION  
 - PROVIDE EPS CRICKETS TO DRAIN

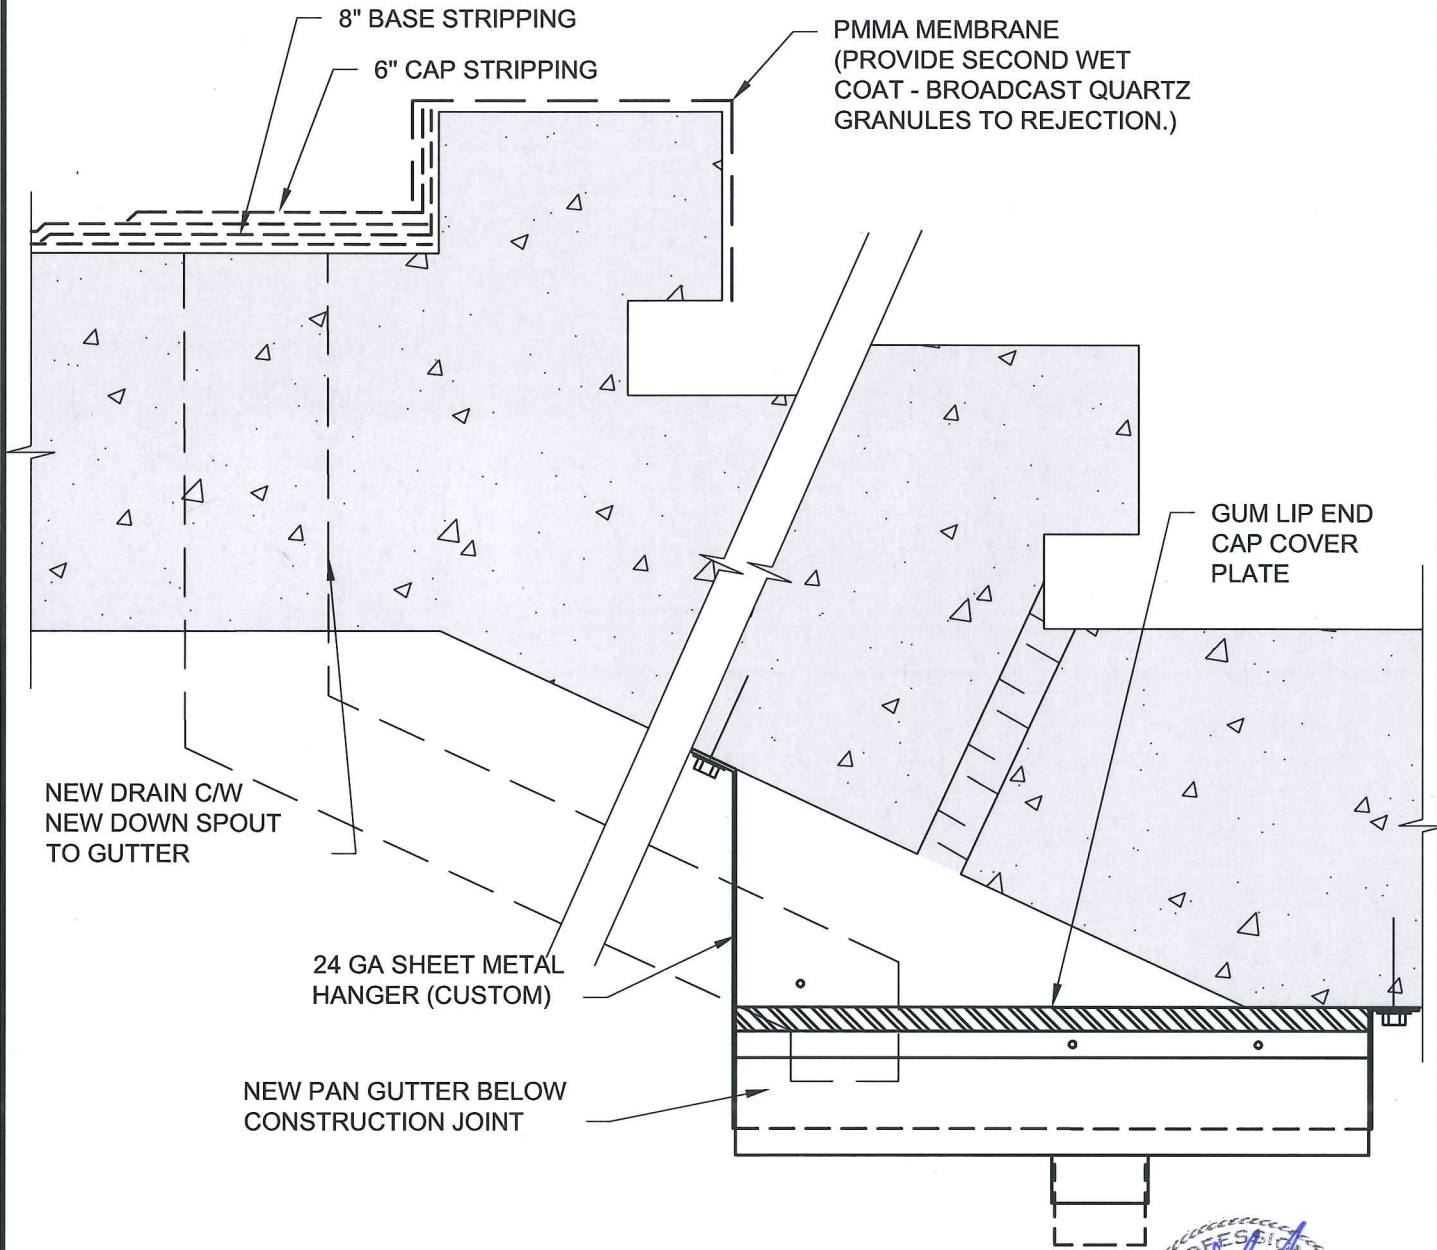

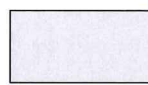 DENOTES EXISTING CONSTRUCTION TO BE RETAINED


**SECTION**

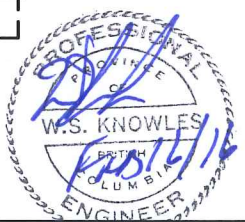

<b>RDH</b>	PROJECT: <b>Victoria Coast Guard Base Administration Building - 25 Huron Street, Victoria, BC</b>		DRAWING NO.: <b>D-4.03</b>
	DRAWING TITLE: <b>TOP OF FOOT BRIDGE STAIRS</b>		PROJECT NO.: <b>9841.001</b>
500 - 3795 CAREY RD VICTORIA BC V8Z 6T8 WWW.RDH.COM TEL 250 479 1110	ISSUE	DESCRIPTION	DATE
<small>ALL DIMENSIONS NOT SHOWN ARE TO BE CHECKED AGAINST SITE CONDITIONS. DRAWING IS NOT TO BE SCALED TO OBTAIN DIMENSIONS. THIS DRAWING IS THE SOLE PROPERTY OF RDH BUILDING ENGINEERING LTD. AND CANNOT BE USED OR DUPLICATED IN ANY WAY WITHOUT EXPRESSED WRITTEN PERMISSION.</small>	1	ISSUED FOR TENDER	JAN. 19, 2016
			SCALE: 3" = 1'-0"
			DATE: JAN. 08, 2016
			DRAWN BY: BM
			CHECKED BY: JB/SL

R:\9841 - Victoria Coast Guard Helicopter Hangar Building\9841.001 - Coast Guard Admin Building Roof Replacement\Construction Documents\Drawings\CAD Details\9841.001 - RoofDetails Updated.dwg  
 January 20 2016 4:11 PM

R:19841 - Victoria Coast Guard Helicopter Hangar, Building 9841.001 - Coast Guard Admin Building Roof Replacement(Construction Documents)Drawings\CAD Details\9841.001 - RoofDetails Updated.dwg

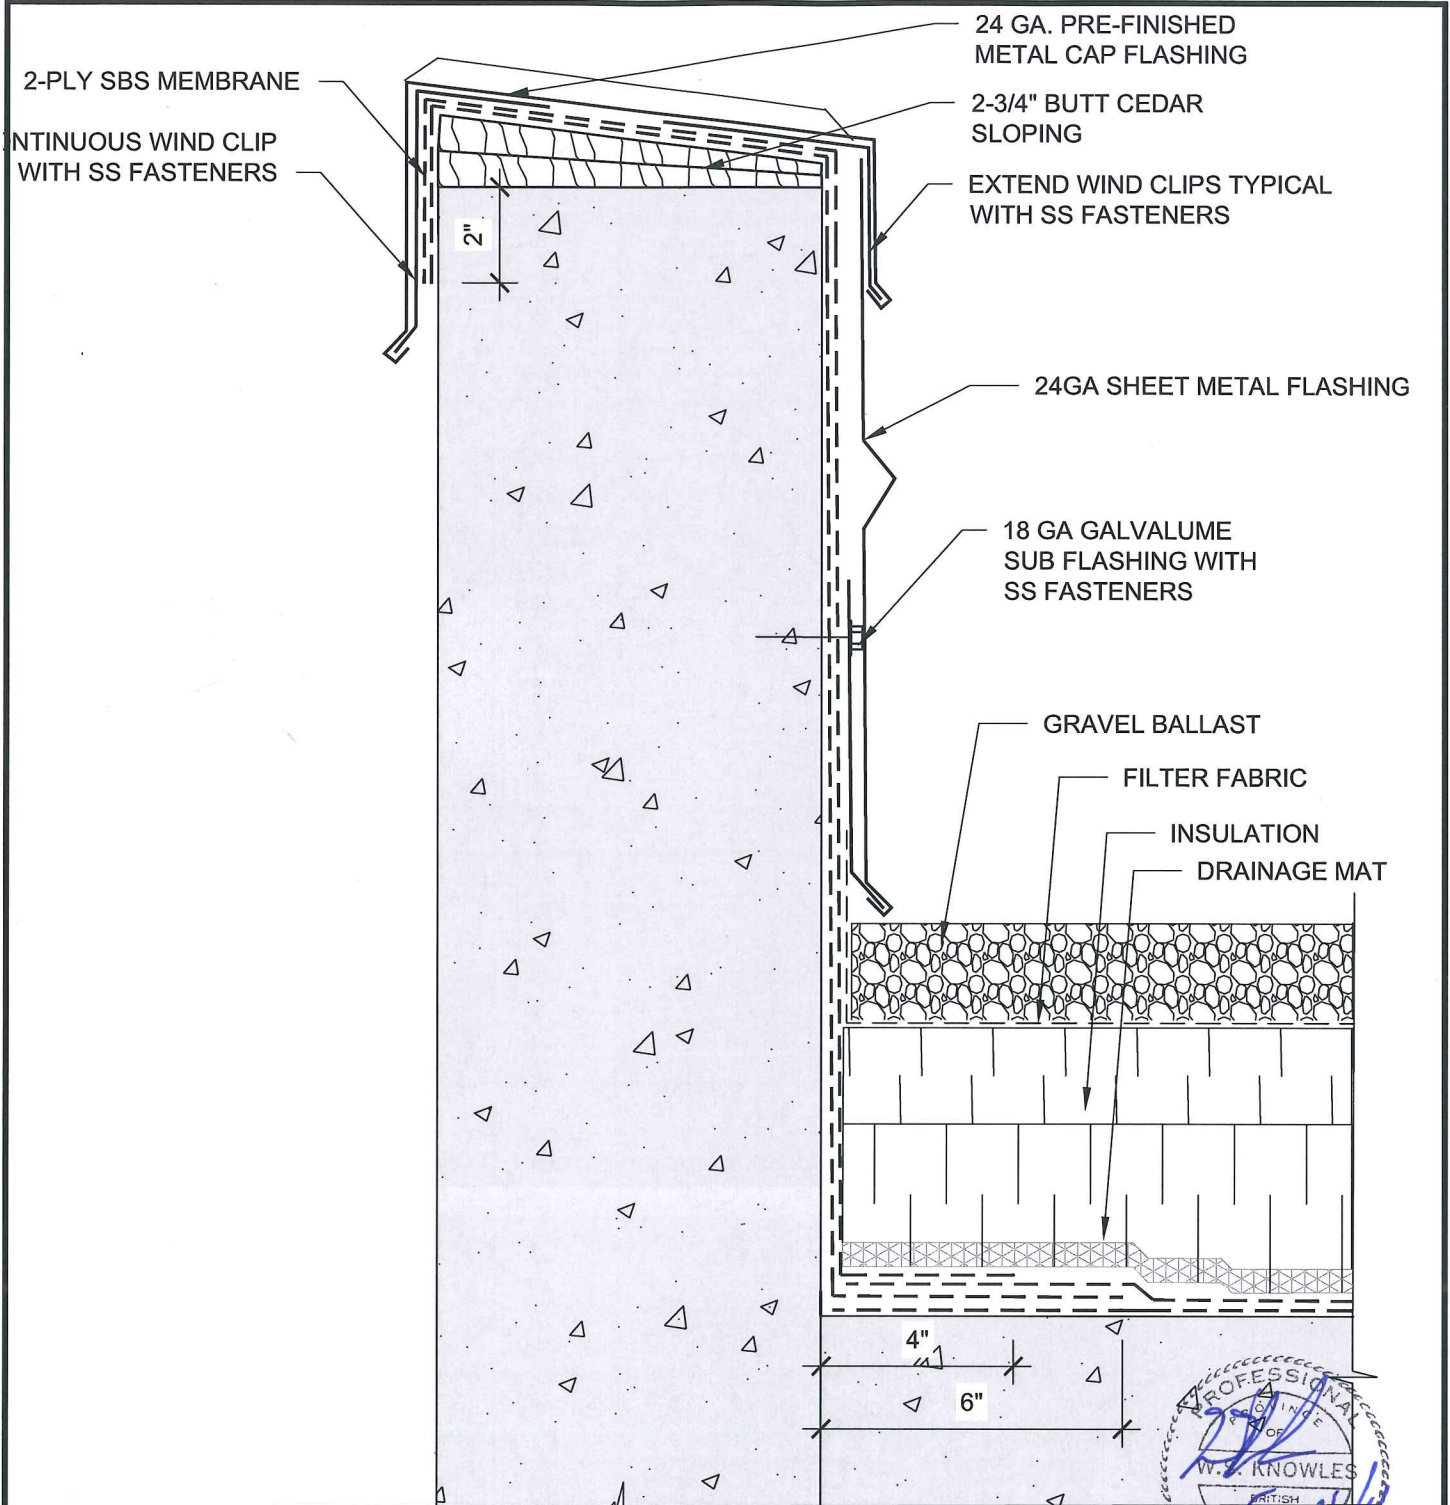

 DENOTES EXISTING CONSTRUCTION TO BE RETAINED



### SECTION



<h1 style="margin: 0;">RDH</h1>	PROJECT: <b>Victoria Coast Guard Base Administration Building - 25 Huron Street, Victoria, BC</b>		DRAWING NO.: <b>D-4.04</b>
	DRAWING TITLE: <b>TYPICAL PARAPET EDGE</b>		PROJECT NO.: <b>9841.001</b>
500 - 3795 CAREY RD VICTORIA BC V8Z 6T8 WWW.RDH.COM TEL 250 479 1110	ISSUE	DESCRIPTION	DATE
ALL DIMENSIONS NOT SHOWN ARE TO BE CHECKED AGAINST SITE CONDITIONS. DRAWING IS NOT TO BE SCALED TO OBTAIN DIMENSIONS. THIS DRAWING IS THE SOLE PROPERTY OF RDH BUILDING ENGINEERING LTD. AND CANNOT BE USED OR DUPLICATED IN ANY WAY WITHOUT EXPRESSED WRITTEN PERMISSION.	1	ISSUED FOR TENDER	JAN. 19, 2016
			SCALE: 3" = 1'-0"
			DATE: JAN. 08, 2016
			DRAWN BY: BM
			CHECKED BY: JB/SL

January 20 2016 4:11 PM

R:\9841 - Victoria Coast Guard Helicopter Hangar Building\9841.001 - Coast Guard Admin Building Roof Replacement\Construction Drawings\CAD Details\9841.001 - RoofDetails Updated.dwg

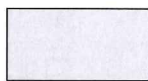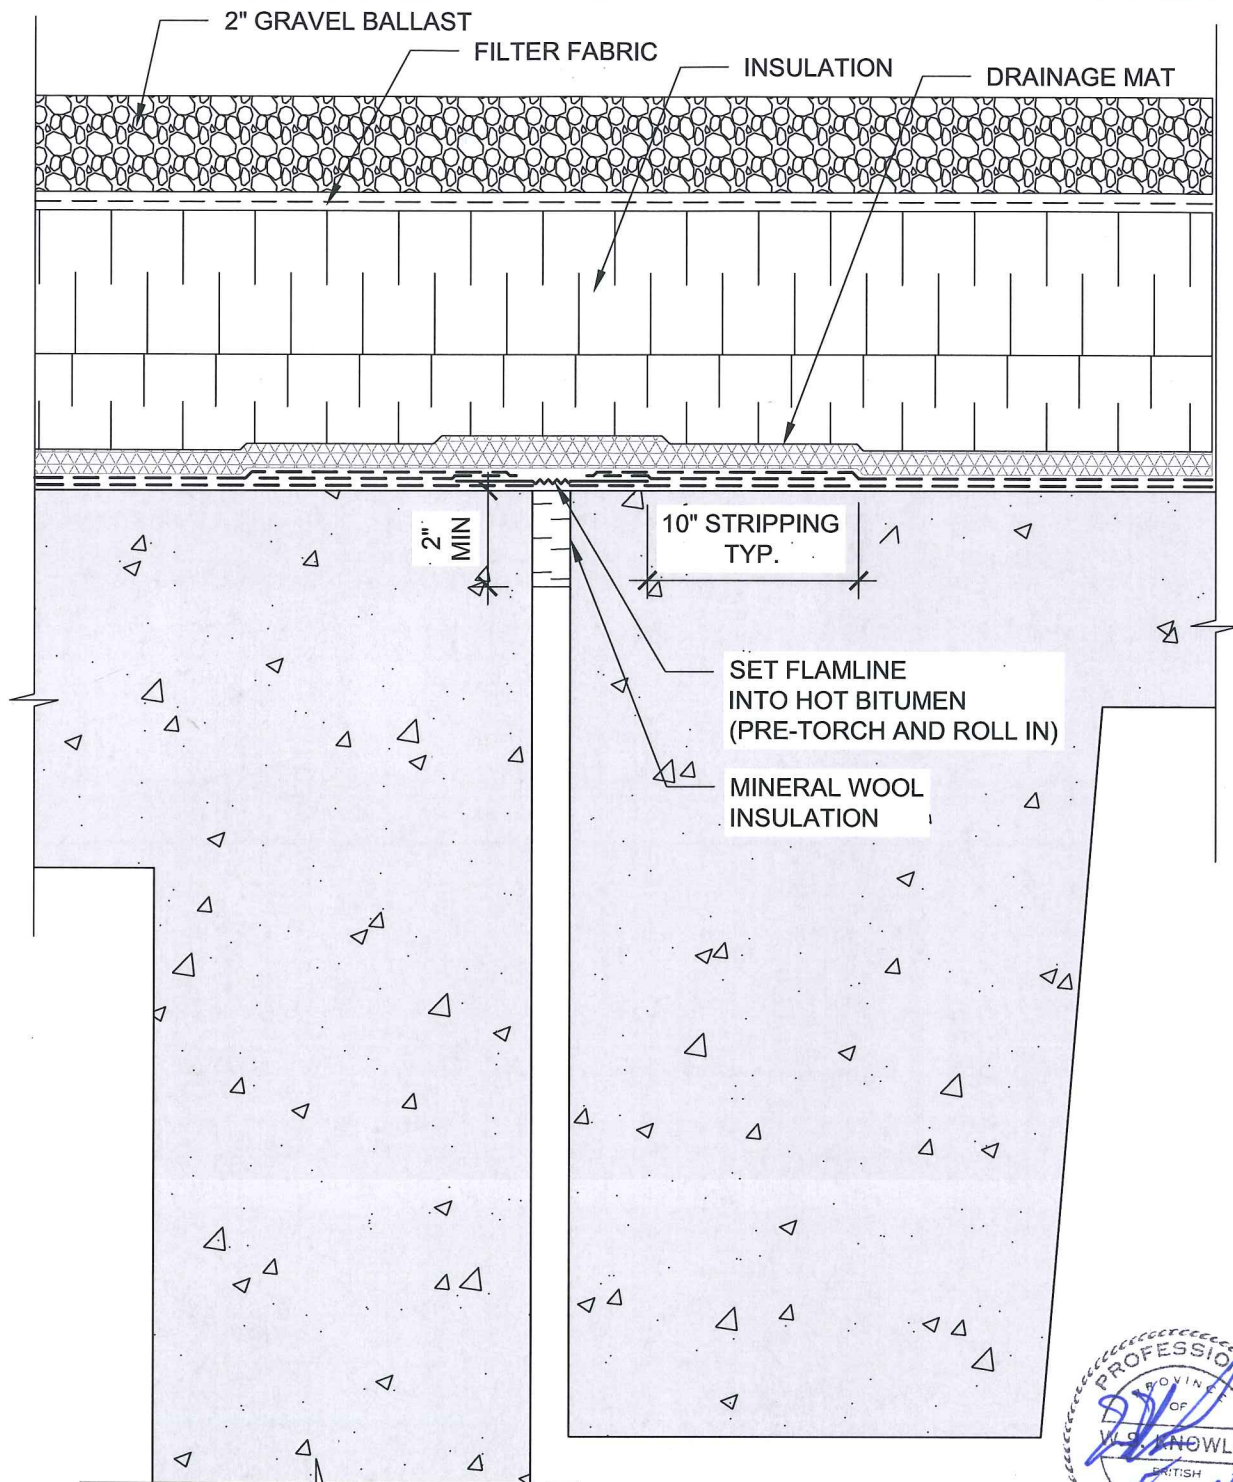

DENOTES EXISTING CONSTRUCTION TO BE RETAINED

## SECTION





<h1>RDH</h1>	PROJECT: <b>Victoria Coast Guard Base Administration Building - 25 Huron Street, Victoria, BC</b>		DRAWING NO.: <b>D-4.05</b>
	DRAWING TITLE: <b>CONTROL JOINT</b>		PROJECT NO.: <b>9841.001</b>
500 - 3795 CAREY RD VICTORIA BC V8Z 6T8 WWW.RDH.COM TEL 250 479 1110	ISSUE	DESCRIPTION	DATE
ALL DIMENSIONS NOT SHOWN ARE TO BE CHECKED AGAINST SITE CONDITIONS. DRAWING IS NOT TO BE SCALED TO OBTAIN DIMENSIONS. THIS DRAWING IS THE SOLE PROPERTY OF RDH BUILDING ENGINEERING LTD. AND CANNOT BE USED OR DUPLICATED IN ANY WAY WITHOUT EXPRESSED WRITTEN PERMISSION.	1	ISSUED FOR TENDER	JAN. 19, 2016
			SCALE: 3" = 1'-0"
			DATE: JAN. 08, 2016
			DRAWN BY: BM
			CHECKED BY: JB/SL

January 20 2016 4:11 PM



NOTE:  
ALL EXISTING REGLETS TO BE  
FILLED WITH HOT BITUMEN (TYP)

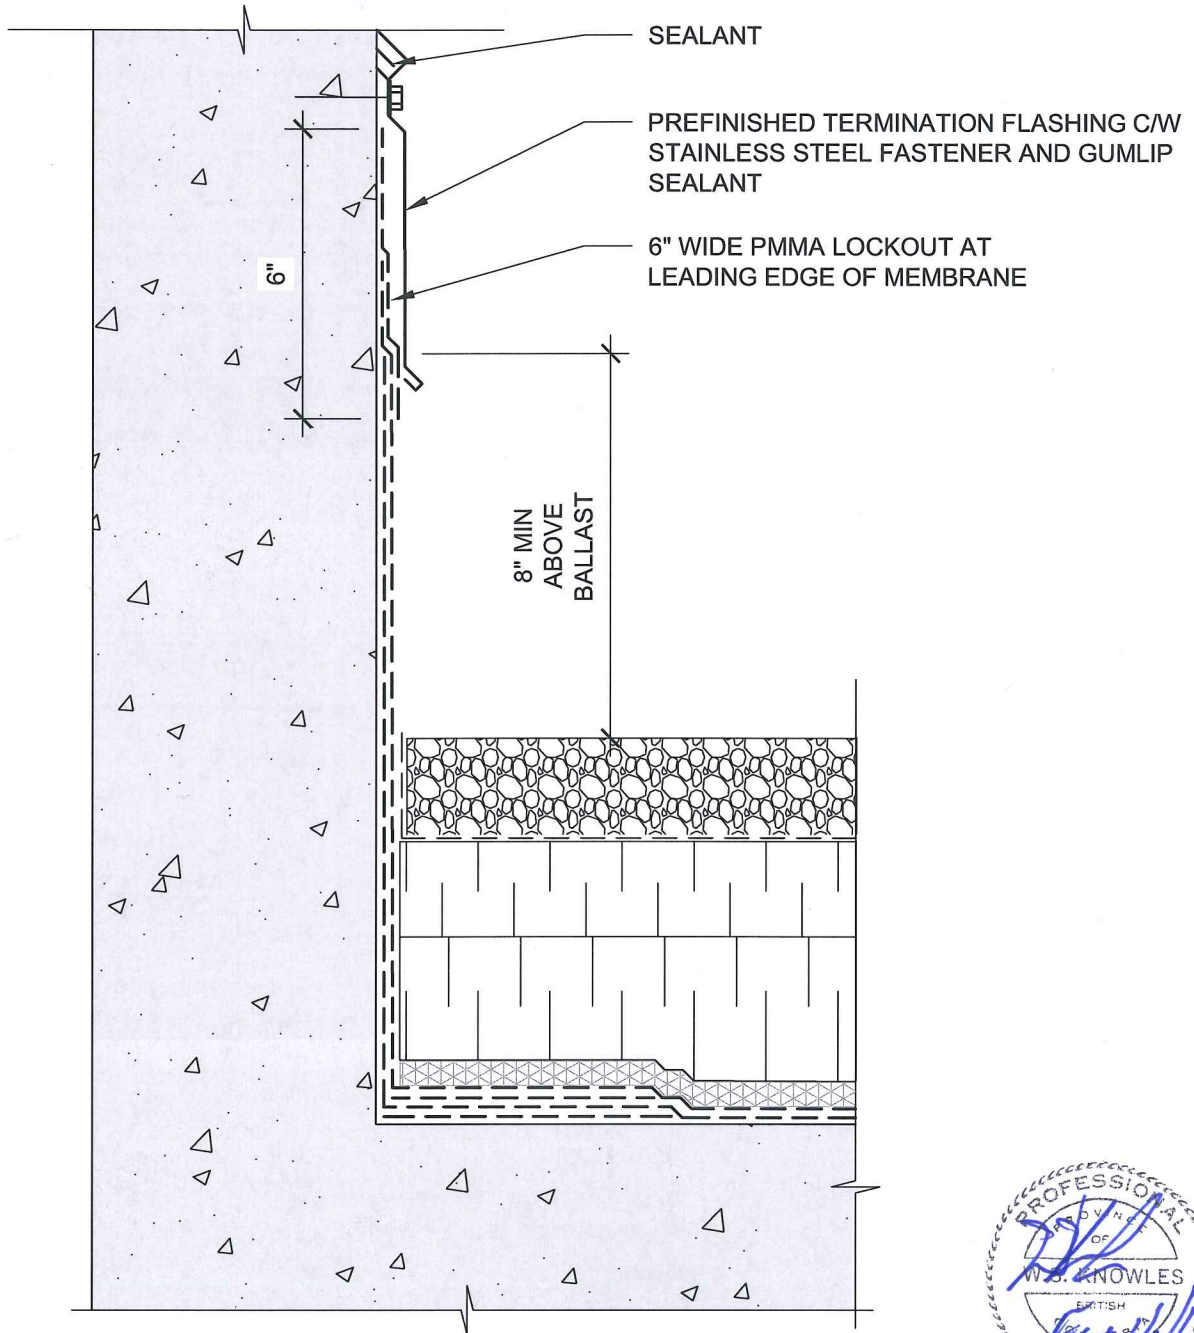

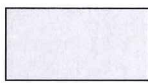
 DENOTES EXISTING CONSTRUCTION TO BE RETAINED


## SECTION

<b>RDH</b>	PROJECT: <b>Victoria Coast Guard Base Administration Building - 25 Huron Street, Victoria, BC</b>		DRAWING NO.: <b>D-4.06</b>
	DRAWING TITLE: <b>BASE OF WALL @ SKYLIGHT &amp; MECHANICAL PENTHOUSE</b>		PROJECT NO.: <b>9841.001</b>
500 - 3795 CAREY RD VICTORIA BC V8Z 6T8 WWW.RDH.COM TEL 250 479 1110	ISSUE	DESCRIPTION	DATE
<small>ALL DIMENSIONS NOT SHOWN ARE TO BE CHECKED AGAINST SITE CONDITIONS. DRAWING IS NOT TO BE SCALED TO OBTAIN DIMENSIONS. THIS DRAWING IS THE SOLE PROPERTY OF RDH BUILDING ENGINEERING LTD. AND CANNOT BE USED OR DUPLICATED IN ANY WAY WITHOUT EXPRESSED WRITTEN PERMISSION.</small>	1	ISSUED FOR TENDER	JAN. 19, 2016
			SCALE: 3" = 1'-0"
			DATE: JAN. 08, 2016
			DRAWN BY: BM
			CHECKED BY: JB/SL


R:19841 - Victoria Coast Guard Helicopter Hangar Building 9841.001 - Coast Guard Admin Building Roof Replacement Construction Documents Drawings CAD Details 9841.001 - Roof Details Updated.dwg

**NOTE:**  
REMOVAL OF CONCRETE AT EXISTING SILL TO  
BE PERFORMED ON A TIME AND MATERIAL BASIS  
AS PART OF THE PROJECT CONTINGENCY ALLOWANCE

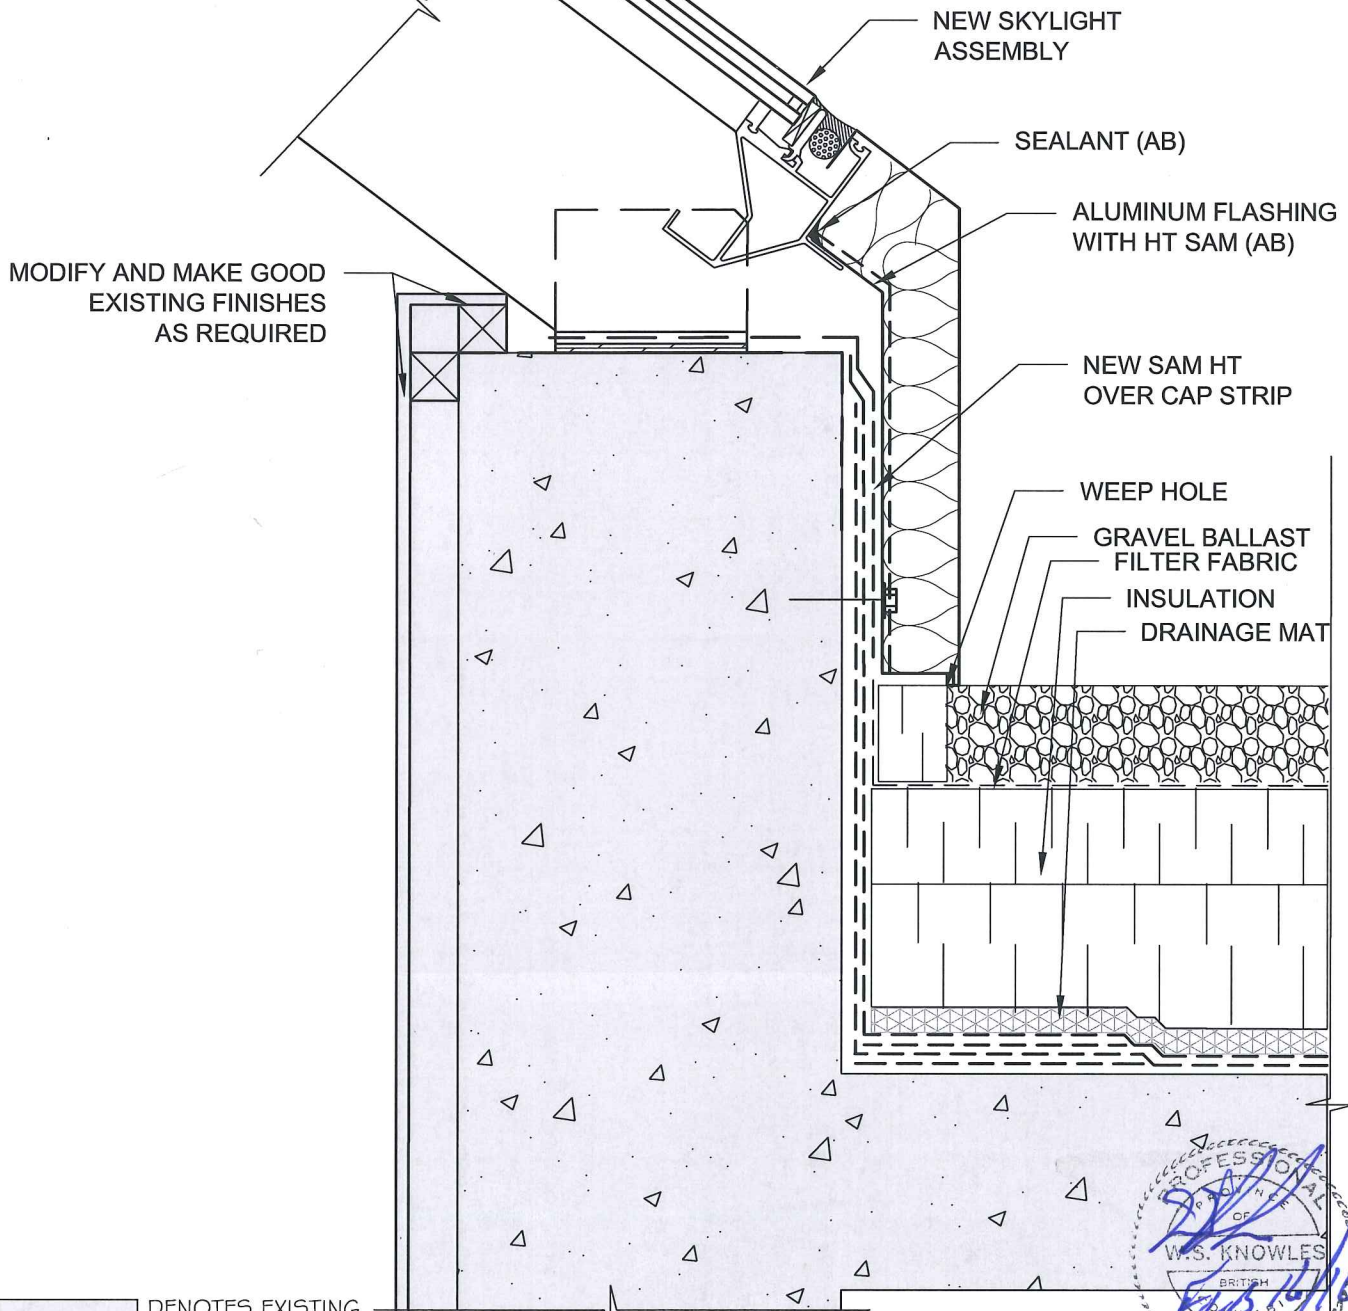


 DENOTES EXISTING CONSTRUCTION TO BE RETAINED


**SECTION**

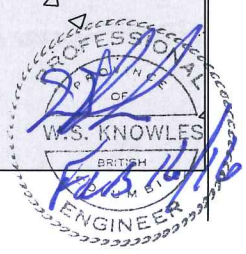


<h1>RDH</h1>	PROJECT: <b>Victoria Coast Guard Base Administration Building - 25 Huron Street, Victoria, BC</b>		DRAWING NO.: <b>D-4.07</b>
	DRAWING TITLE: <b>BASE OF SKYLIGHT STRUCTURE AT PLANTER</b>		PROJECT NO.: <b>9841.001</b>
500 - 3795 CAREY RD VICTORIA BC V8Z 6T8 WWW.RDH.COM TEL 250 479 1110	ISSUE	DESCRIPTION	DATE
ALL DIMENSIONS NOT SHOWN ARE TO BE CHECKED AGAINST SITE CONDITIONS. DRAWING IS NOT TO BE SCALED TO OBTAIN DIMENSIONS. THIS DRAWING IS THE SOLE PROPERTY OF RDH BUILDING ENGINEERING LTD. AND CANNOT BE USED OR DUPLICATED IN ANY WAY WITHOUT EXPRESSED WRITTEN PERMISSION.	1	ISSUED FOR TENDER	JAN. 19, 2016
			SCALE: 3" = 1'-0"
			DATE: JAN. 08, 2016
			DRAWN BY: BM
			CHECKED BY: JB/SL

January 20 2016 4:11 PM

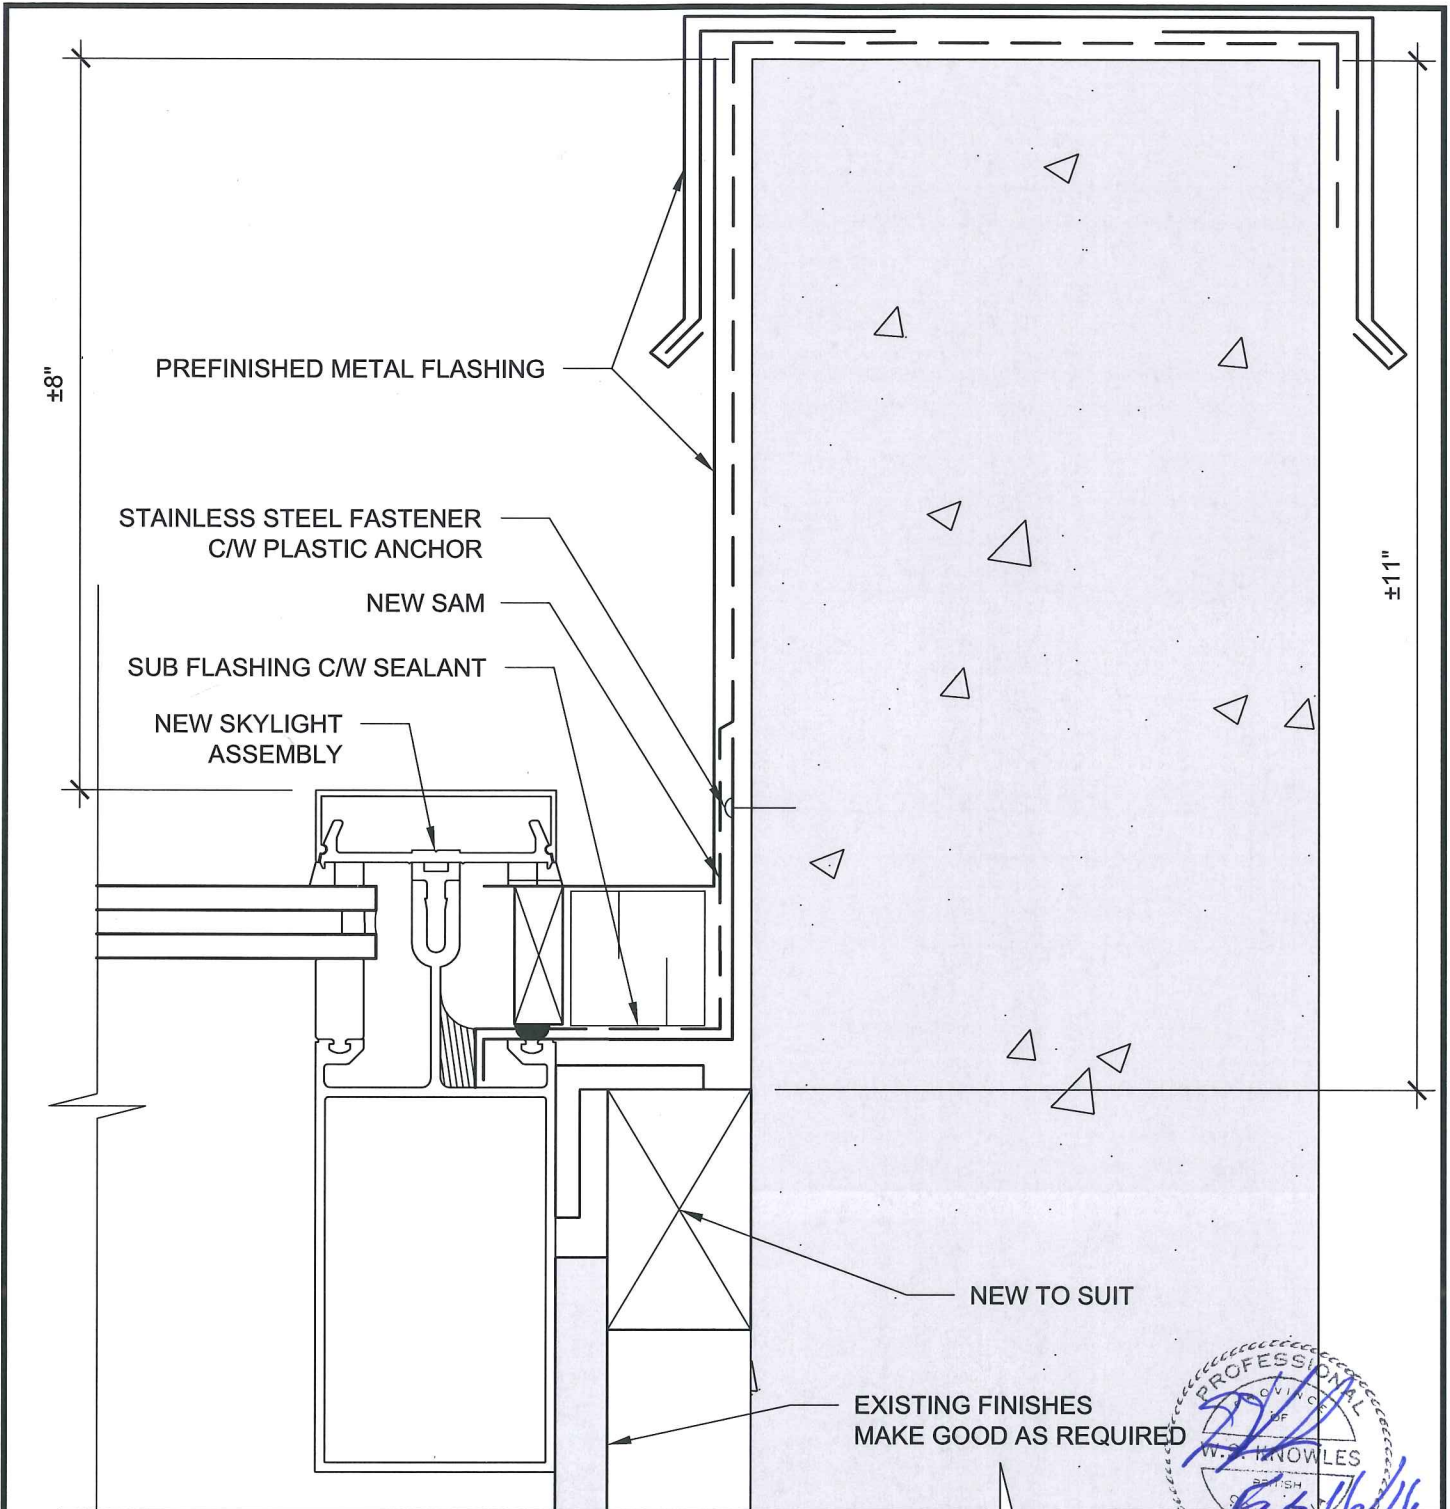

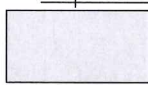 DENOTES EXISTING CONSTRUCTION TO BE RETAINED



**SECTION**

	PROJECT: <b>Victoria Coast Guard Base Administration Building - 25 Huron Street, Victoria, BC</b>		DRAWING NO.: <b>D-4.08</b>
	DRAWING TITLE: <b>SKYLIGHT JAMB</b>		PROJECT NO.: <b>9841.001</b>
500 - 3795 CAREY RD VICTORIA BC V8Z 6T8 WWW.RDH.COM TEL 250 479 1110	ISSUE: <b>1</b>	DESCRIPTION: <b>ISSUED FOR TENDER</b>	DATE: <b>JAN. 19, 2016</b> SCALE: <b>6" = 1'-0"</b> DATE: <b>JAN. 08, 2016</b> DRAWN BY: <b>BM</b> CHECKED BY: <b>JB/SL</b>

ALL DIMENSIONS NOT SHOWN ARE TO BE CHECKED AGAINST SITE CONDITIONS. DRAWING IS NOT TO BE SCALED TO OBTAIN DIMENSIONS. THIS DRAWING IS THE SOLE PROPERTY OF RDH BUILDING ENGINEERING LTD. AND CANNOT BE USED OR DUPLICATED IN ANY WAY WITHOUT EXPRESSED WRITTEN PERMISSION.

R:\9841 - Victoria Coast Guard Helicopter Hangar Building\9841.001 - Coast Guard Admin Building Roof Replacement\Construction Drawings\CAD Details\9841.001 - RoofDetails Updated.dwg

January 20 2016 4:11 PM

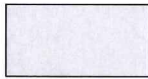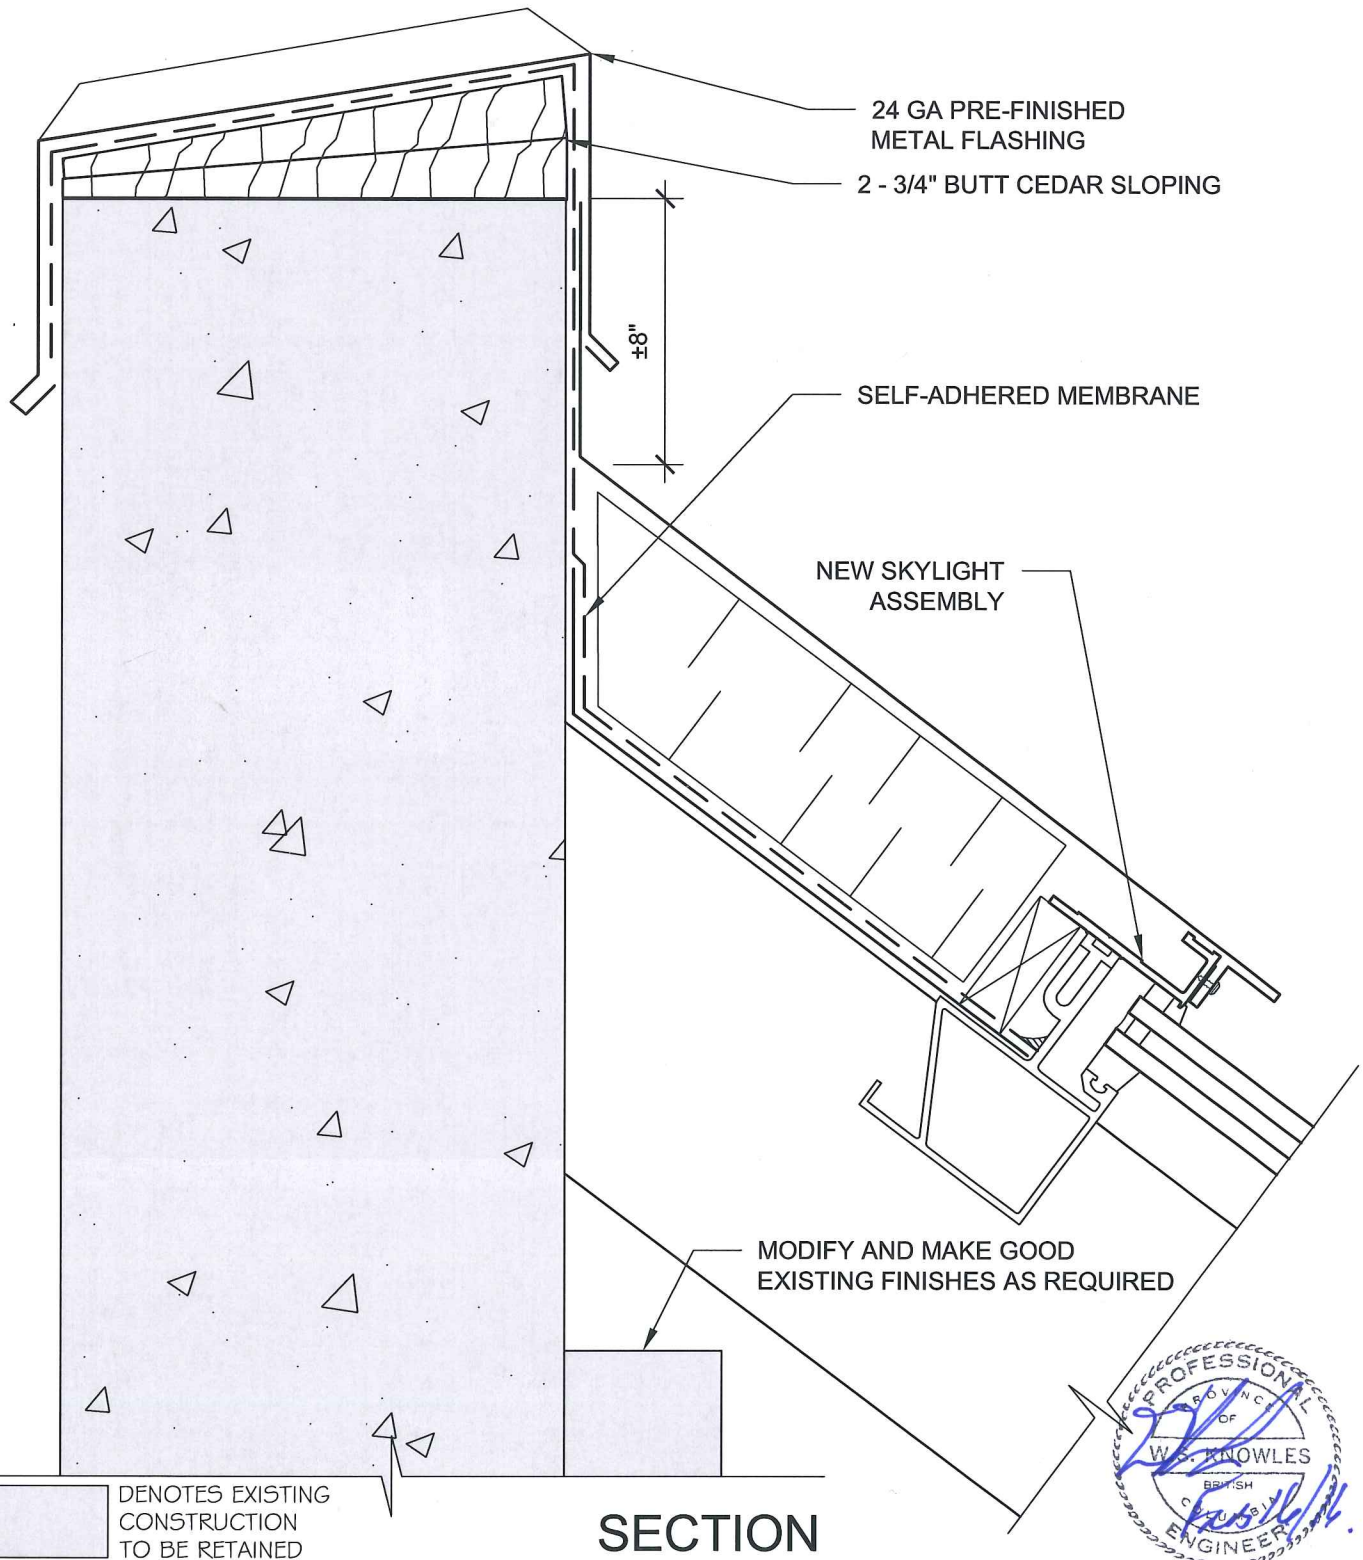

DENOTES EXISTING CONSTRUCTION TO BE RETAINED

**SECTION**



<b>RDH</b>	PROJECT: <b>Victoria Coast Guard Base Administration Building - 25 Huron Street, Victoria, BC</b>		DRAWING NO.: <b>D-4.09</b>
	DRAWING TITLE: <b>TOP EDGE OF SKYLIGHT HEAD</b>		PROJECT NO.: <b>9841.001</b>
500 - 3795 CAREY RD VICTORIA BC V8Z 6T8 WWW.RDH.COM TEL 250 479 1110	ISSUE	DESCRIPTION	DATE
<small>ALL DIMENSIONS NOT SHOWN ARE TO BE CHECKED AGAINST SITE CONDITIONS. DRAWING IS NOT TO BE SCALED TO OBTAIN DIMENSIONS. THIS DRAWING IS THE SOLE PROPERTY OF RDH BUILDING ENGINEERING LTD. AND CANNOT BE USED OR DUPLICATED IN ANY WAY WITHOUT EXPRESSED WRITTEN PERMISSION.</small>	1	ISSUED FOR TENDER	JAN. 19, 2016
			SCALE: 5" = 1'-0"
			DATE: JAN. 08, 2016
			DRAWN BY: BM
			CHECKED BY: JB/SL