



INVITATION TO TENDER

FOR

FIRE ALARM MONITORING SERVICES

FOR

**CENTRAL EXPERIMENTAL FARM (CEF)
Agriculture and Agri-Food Canada (AAFC)
960 Carling Avenue
Ottawa, Ontario K1A 0C6**

SOLICITATION # 16-2020

**CLOSING: Thursday May 26th, 2016
02:00 p.m. Eastern Daylight Savings Time
(EST)**

* This document contains a security requirement

Table of contents

Part 1 - Standard Instructions

- 01 Code of Conduct and Certifications - Bid
- 02 Procurement Business Number
- 03 Standard Instructions, Clauses and Conditions
- 04 Definition of Bidder
- 05 Submission of Bids
- 06 Late Bids
- 07 Delayed Bids
- 08 Transmission by Facsimile
- 09 Customs Clearance
- 10 Legal Capacity
- 11 Rights of Canada
- 12 Rejection of Bid
- 13 Communications - Solicitation Period
- 14 Price Justification
- 15 Bid Costs
- 16 Conduct of Evaluation
- 17 Joint Venture
- 18 Conflict of Interest - Unfair Advantage
- 19 Entire Requirement
- 20 Office of the Procurement Ombudsman
- 21 Further Information

Part 2 – Information and Instructions to Bidders

- 1 Security requirement
- 2 Statement of Work
- 3 Debriefings
- 4 Submission of Bids
- 5 Enquiries – Bid solicitation Instructions
- 6 Applicable Laws
- 7 Bid Preparation Instructions
- 8 Site visit
- 9 Evaluation Procedures
- 10 Basis of selection
- 11 Compliance with Applicable Laws
- 12 Certifications

Part 3 – Resulting Contract Clauses

- 1 Security requirement
- 2 Statement of Work
- 3 General Conditions
- 4 Contract Period
- 5 Option to Extend the Contract
- 6 Value of the Contract - Revision
- 7 Proactive Disclosure of Contracts with Former Public Servants
- 8 Contracting Authority
- 9 Insurance Requirements
- 10 Commercial General Liability Insurance
- 11 Direct Deposit
- 12 Invoices and payment
- 13 Limitation of Expenditure
- 14 Certifications - Compliance
- 15 Priority of Documents
- 16 Performance Evaluation

Bid and Acceptance Form

Appendix A – General Conditions

Appendix B – Statement of Work

Appendix C – Basis of Payment

Appendix D - Security Requirements Checklist

CEF Site Plans

Part 1 - Standard Instructions

01 Code of Conduct and Certifications

1. Bidders must comply with the [Code of Conduct for Procurement](#). Furthermore, in addition to the [Code of Conduct for Procurement](#), bidders must:
 - a) respond to bid solicitations in an honest, fair and comprehensive manner,
 - b) accurately reflect their capacity to satisfy the requirements stipulated in the bid solicitations and resulting contracts,
 - c) submit bids and enter into contracts only if they will fulfill all obligations of the Contract.
2. Bidders further understand that, to ensure fairness, openness and transparency in the procurement process, the commission of certain acts or offences will render them ineligible to be awarded a contract. Canada will declare non-responsive any bid in respect of which the information herein requested is missing or inaccurate, or in respect of which the information contained in the certifications specified hereinafter is found to be untrue, in any respect, by Canada. If it is determined, after contract award, that the Bidder made a false declaration, Canada will have the right to terminate the Contract for default. The Bidder will be required to diligently maintain up-to-date the information herein requested. The Bidder and any of the Bidder's affiliates, will also be required to remain free and clear of any acts or convictions specified herein during the period of any contract arising from this bid solicitation.
3. For the purpose of this section, everyone, including but not limited to organizations, bodies corporate, societies, companies, firms, partnerships, associations of persons, parent companies, and subsidiaries, whether partly or wholly-owned, as well as individuals, and directors, are Bidder's affiliates if:
 - a) directly or indirectly either one controls or has the power to control the other, or
 - b) a third party has the power to control both.

Indicia of control, include, but are not limited to, interlocking management or ownership, identity of interests among family members, shared facilities and equipment, common use of employees, or a business entity created following the acts or convictions specified in this section which has the same or similar management, ownership, or principal employees, as the case may be.

4. Bidders who are incorporated, including those bidding as a joint venture, must provide with their bid or promptly thereafter a complete list of names of all individuals who are currently directors of the Bidder. Bidders bidding as sole proprietorship, including those bidding as a joint venture, must provide with their bid or promptly thereafter the name of the owner. Bidders bidding as societies, firms, or partnerships do not need to provide lists of names. If the required names have not been received by the time the evaluation of bids is completed, Canada will inform the Bidder of a time frame within which to provide the information. Failure to comply will render the bid non-responsive. Providing the required names is a mandatory requirement for contract award.

Canada may, at any time, request that a Bidder provide properly completed and Signed Consent Forms ([Consent to a Criminal Record Verification form - PWGSC-TPSGC 229](#)) for any or all individuals aforementioned within the time specified. Failure to provide such Consent Forms within the time period provided will result in the bid being declared non-responsive.

5. The Bidder must diligently maintain an up-to-date list of names by informing Canada in writing of any change occurring during the validity period of the bid as well as during the period of any contract arising from this bid solicitation. The Bidder must also, when so requested, provide Canada with the corresponding Consent Forms.

6. By submitting a bid, the Bidder certifies that it is aware, and that its affiliates are aware, that Canada may request additional information, certifications, consent forms and other evidentiary elements proving identity or eligibility. Canada may also verify the information provided by the Bidder, including the information relating to the acts or convictions specified herein, through independent research, use of any government resources or by contacting third parties.
7. By submitting a bid, the Bidder certifies that neither the Bidder nor any of the Bidder's affiliates have directly or indirectly, paid or agreed to pay, and will not, directly or indirectly, pay a contingency fee to any individual for the solicitation, negotiation or obtaining of the Contract if the payment of the fee would require the individual to file a return under section 5 of the [Lobbying Act](#).
8. By submitting a bid, the Bidder certifies that no one convicted under any of the provisions under a) or b) are to receive any benefit under a contract arising from this bid solicitation. In addition, the Bidder certifies that except for those offences where a criminal pardon or a record suspension has been obtained or capacities restored by the Governor in Council, neither the Bidder nor any of the Bidder's affiliates has ever been convicted of an offence under any of the following provisions:
 - a) paragraph 80(1)(d) (False entry, certificate or return), subsection 80(2) (Fraud against Her Majesty) or section 154.01 (Fraud against Her Majesty) of the [Financial Administration Act](#), or
 - b) section 121 (Frauds on the government and Contractor subscribing to election fund), section 124 (Selling or Purchasing Office), section 380 (Fraud) for fraud committed against Her Majesty or section 418 (Selling defective stores to Her Majesty) of the [Criminal Code of Canada](#), or
 - c) section 462.31 (Laundering proceeds of crime) or sections 467.11 to 467.13 (Participation in activities of criminal organization) of the [Criminal Code of Canada](#), or
 - d) section 45 (Conspiracies, agreements or arrangements between competitors), 46 (Foreign directives) 47 (Bid rigging), 49 (Agreements or arrangements of federal financial institutions), 52 (False or misleading representation), 53 (Deceptive notice of winning a prize) under the [Competition Act](#), or
 - e) section 239 (False or deceptive statements) of the [Income Tax Act](#), or
 - f) section 327 (False or deceptive statements) of the [Excise Tax Act](#), or
 - g) section 3 (Bribing a foreign public official) of the [Corruption of Foreign Public Officials Act](#), or
 - h) section 5 (Trafficking in substance), section 6 (Importing and exporting), or section 7 (Production of substance) of the [Controlled Drugs and Substance Act](#).
9. In circumstances where a criminal pardon or a record suspension has been obtained, or capacities have been restored by the Governor in Council, the Bidder must provide with its bid or promptly thereafter a copy of confirming documentation from an official source. If such documentation has not been received by the time the evaluation of bids is completed, Canada will inform the Bidder of a time frame within which to provide the information. Failure to comply will render the bid non-responsive.
10. Bidders understand that Canada may contract outside of the present solicitation process with a supplier who has been convicted of an offense enumerated under c) to h) of the paragraph hereinabove, or who is affiliated with someone who has been convicted of an offense enumerated under c) to h) of the paragraph hereinabove, when required to do so by law or legal proceedings, or when Canada considers it necessary to the public interest for reasons which include, but are not limited to:
 - o Only one person is capable of performing the contract;
 - o Emergency;
 - o National security;
 - o Health and safety;
 - o Economic harm;

Canada reserves the right to impose additional conditions or measures to ensure the integrity of the procurement process.

02 Procurement Business Number

Suppliers are required to have a Procurement Business Number (PBN) before contract award. Suppliers may register for a PBN online at [Supplier Registration Information](#). For non-Internet registration, suppliers may contact the Info Line at 1-800-811-1148 to obtain the telephone number of the nearest Supplier Registration Agent.

03 Standard Instructions, Clauses and Conditions

Pursuant to the [Department of Public Works and Government Services Act](#) (S.C. 1996, c.16), the instructions, clauses and conditions identified in the bid solicitation and resulting contract by number, date, and title are incorporated by reference into and form part of the bid solicitation and resulting contract as though expressly set out in the bid solicitation and resulting contract.

04 Definition of Bidder

"Bidder" means the person or entity (or, in the case of a joint venture, the persons or entities) submitting a bid to perform a contract for goods, services or both. It does not include the parent, subsidiaries or other affiliates of the Bidder, or its subcontractors.

05 Submission of Bids

1. Canada requires that each bid, at closing date and time or upon request from the Contracting Authority, be signed by the Bidder or by an authorized representative of the Bidder. If a bid is submitted by a joint venture, it must be in accordance with Section 17.
2. It is the Bidder's responsibility to:
 - a) obtain clarification of the requirements contained in the bid solicitation, if necessary, before submitting a bid;
 - b) prepare its bid in accordance with the instructions contained in the bid solicitation;
 - c) submit by closing date and time a complete bid;
 - d) send its bid only to Agriculture and Agri-Food Canada (AAFC) to the address specified in the bid solicitation;
 - e) ensure that the Bidder's name, return address, the bid solicitation number, and bid solicitation closing date and time are clearly visible on the envelope or the parcel(s) containing the bid; and,
 - f) provide a comprehensible and sufficiently detailed bid, including all requested pricing details, that will permit a complete evaluation in accordance with the criteria set out in the bid solicitation.
3. If Canada has provided bidders with multiple formats of a document (for example, a document may be downloaded through the Government Electronic Tendering Service (GETS) but may also be made available on CD-ROM through GETS), the format downloaded through GETS will take precedence. If Canada posts an amendment to the bid solicitation revising any documents provided to bidders in multiple formats, Canada will not necessarily update all formats to reflect these revisions. It is the Bidder's responsibility to ensure that revisions made through any bid solicitation amendment issued through GETS are taken into account in the alternate formats it uses of bid solicitation documents.

4. Bids will remain open for acceptance for a period of not less than ninety (90) days from the closing date of the bid solicitation, unless specified otherwise in the bid solicitation. Canada reserves the right to seek an extension of the bid validity period from all responsive bidders in writing, within a minimum of three (3) days before the end of the bid validity period. If the extension is accepted by all responsive bidders, Canada will continue with the evaluation of the bids. If the extension is not accepted by all responsive bidders, Canada will, at its sole discretion, either continue with the evaluation of the bids of those who have accepted the extension or cancel the solicitation.
5. Bid documents and supporting information may be submitted in either English or French.
6. Bids received on or before the stipulated bid solicitation closing date and time will become the property of Canada and will not be returned. All bids will be treated as confidential, subject to the provisions of the [Access to Information Act](#) (R.S. 1985, c. A-1) and the [Privacy Act](#) (R.S., 1985, c. P-21).
7. Unless specified otherwise in the bid solicitation, Canada will evaluate only the documentation provided with a bidder's bid. Canada will not evaluate information such as references to Web site addresses where additional information can be found, or technical manuals or brochures not submitted with the bid.
8. A bid cannot be assigned or transferred in whole or in part.

06 Late Bids

AAFC will return bids delivered after the stipulated bid solicitation closing date and time, unless they qualify as a delayed bid as described below.

07 Delayed Bids

1. A bid delivered to the specified address after the closing date and time but before the contract award date may be considered, provided the bidder can prove the delay is due solely to a delay in delivery that can be attributed to the Canada Post Corporation (CPC) (or national equivalent of a foreign country). Purolator Inc. is not considered to be part of CPC for the purposes of delayed bids. The only pieces of evidence relating to a delay in the CPC system that are acceptable to AAFC are:
 - a) CPC cancellation date stamp; or
 - b) CPC Priority Courier bill of lading; or
 - c) CPC Xpresspost label

that clearly indicates that the bid was mailed before the bid closing date.

2. Misrouting, traffic volume, weather disturbances, labour disputes or any other causes for the late delivery of bids are not acceptable reasons for the bid to be accepted by AAFC.
3. Postage meter imprints, whether imprinted by the Bidder, the CPC or the postal authority outside Canada, are not acceptable as proof of timely mailing.

08 Transmission by Facsimile

Unless specified otherwise in the bid solicitation, bids may not be submitted by facsimile.

09 Customs Clearance

It is the responsibility of the Bidder to allow sufficient time to obtain customs clearance, where required, before the bid closing date and time. Delays related to the obtaining of customs clearance cannot be construed as "undue delay in the mail" and will not be accepted as a delayed bid under section 07.

10 Legal Capacity

The Bidder must have the legal capacity to contract. If the Bidder is a sole proprietorship, a partnership or a corporate body, the Bidder must provide, if requested by the Contracting Authority, a statement and any requested supporting documentation indicating the laws under which it is registered or incorporated together with the registered or corporate name and place of business. This also applies to bidders submitting a bid as a joint venture.

11 Rights of Canada

Canada reserves the right to:

- a) reject any or all bids received in response to the bid solicitation;
- b) enter into negotiations with bidders on any or all aspects of their bids;
- c) accept any bid in whole or in part without negotiations;
- d) cancel the bid solicitation at any time;
- e) reissue the bid solicitation;
- f) if no responsive bids are received and the requirement is not substantially modified, reissue the bid solicitation by inviting only the bidders who bid to resubmit bids within a period designated by Canada; and,
- g) negotiate with the sole responsive Bidder to ensure best value to Canada.

12 Rejection of Bid

1. Canada may reject a bid where any of the following circumstances is present:
 - a) the Bidder is subject to a Vendor Performance Corrective Measure, under the Vendor Performance Corrective Measure Policy, which renders the Bidder ineligible to bid on the requirement;
 - b) an employee, or subcontractor included as part of the bid, is subject to a Vendor Performance Corrective Measure, under the Performance Corrective Measure Policy, which would render that employee or subcontractor ineligible to bid on the requirement, or the portion of the requirement the employee or subcontractor is to perform;
 - c) the Bidder is bankrupt or where, for whatever reason, its activities are rendered inoperable for an extended period;
 - d) evidence, satisfactory to Canada, of fraud, bribery, fraudulent misrepresentation or failure to comply with any law protecting individuals against any manner of discrimination, has been received with respect to the Bidder, any of its employees or any subcontractor included as part of the bid;

- e) evidence satisfactory to Canada that based on past conduct or behavior, the Bidder, a subcontractor or a person who is to perform the Work is unsuitable or has conducted himself/herself improperly;
 - f) with respect to current or prior transactions with the Government of Canada:
 - i) Canada has exercised its contractual remedies of suspension or termination for default with respect to a contract with the Bidder, any of its employees or any subcontractor included as part of the bid;
 - ii) Canada determines that the Bidder's performance on other contracts, including the efficiency and workmanship as well as the extent to which the Bidder performed the Work in accordance with contractual clauses and conditions, is sufficiently poor to jeopardize the successful completion of the requirement being bid on.
2. Where Canada intends to reject a bid pursuant to a provision of subsection 1. (f), the Contracting Authority will so inform the Bidder and provide the Bidder ten (10) days within which to make representations, before making a final decision on the bid rejection.
3. Canada reserves the right to apply additional scrutiny, in particular, when multiple bids are received in response to a bid solicitation from a single bidder or a joint venture. Canada reserves the right to:
- a) reject any or all of the bids submitted by a single bidder or joint venture if their inclusion in the evaluation has the effect of prejudicing the integrity and fairness of the process, or;
 - b) reject any or all of the bids submitted by a single bidder or joint venture if their inclusion in the procurement process would distort the solicitation evaluation, and would cause a result that would not reasonably have been expected under prevailing market conditions and/or would not provide good value to Canada.

13 Communications - Solicitation Period

To ensure the integrity of the competitive bid process, enquiries and other communications regarding the bid solicitation must be directed only to the Contracting Authority identified in the bid solicitation. Failure to comply with this requirement may result in the bid being declared non-responsive.

To ensure consistency and quality of information provided to bidders, significant enquiries received and the replies to such enquiries will be provided simultaneously to bidders to which the bid solicitation has been sent, without revealing the sources of the enquiries.

Contracting Authority: Mike Pignat, Procurement/Contracts Officer
E-mail Address: mike.pignat@canada.ca
Telephone: 613-759-6157

14 Price Justification

In the event that the Bidder's bid is the sole responsive bid received, the Bidder must provide, on Canada's request, one or more of the following price justification:

- a) a current published price list indicating the percentage discount available to Canada; or
- b) a copy of paid invoices for the like quality and quantity of the goods, services or both sold to other customers; or
- c) a price breakdown showing the cost of direct labour, direct materials, purchased items, engineering and plant overheads, general and administrative overhead, transportation, etc., and profit; or
- d) price or rate certifications; or
- e) any other supporting documentation as requested by Canada.

15 Bid Costs

No payment will be made for costs incurred in the preparation and submission of a bid in response to the bid solicitation. Costs associated with preparing and submitting a bid, as well as any costs incurred by the Bidder associated with the evaluation of the bid, are the sole responsibility of the Bidder.

16 Conduct of Evaluation

1. In conducting its evaluation of the bids, Canada may, but will have no obligation to, do the following:
 - a) seek clarification or verification from bidders regarding any or all information provided by them with respect to the bid solicitation;
 - b) contact any or all references supplied by bidders to verify and validate any information submitted by them;
 - c) request, before award of any contract, specific information with respect to bidders' legal status;
 - d) conduct a survey of bidders' facilities and/or examine their technical, managerial, and financial capabilities to determine if they are adequate to meet the requirements of the bid solicitation;
 - e) correct any error in the extended pricing of bids by using unit pricing and any error in quantities in bids to reflect the quantities stated in the bid solicitation; in the case of error in the extension of prices, the unit price will govern.
 - f) verify any information provided by bidders through independent research, use of any government resources or by contacting third parties;
 - g) interview, at the sole costs of bidders, any bidder and/or any or all of the resources proposed by bidders to fulfill the requirement of the bid solicitation.
2. Bidders will have the number of days specified in the request by the Contracting Authority to comply with any request related to any of the above items. Failure to comply with the request may result in the bid being declared non-responsive.

17 Joint Venture

1. A joint venture is an association of two or more parties who combine their money, property, knowledge, expertise or other resources in a single joint business enterprise, sometimes referred as a consortium, to bid together on a requirement. Bidders who bid as a joint venture must indicate clearly that it is a joint venture and provide the following information:
 - a) the name of each member of the joint venture;
 - b) the Procurement Business Number of each member of the joint venture;
 - c) the name of the representative of the joint venture, i.e. the member chosen by the other members to act on their behalf, if applicable;
 - d) the name of the joint venture, if applicable.
2. If the information is not clearly provided in the bid, the Bidder must provide the information on request from the Contracting Authority.
3. The bid and any resulting contract must be signed by all the members of the joint venture unless one member has been appointed to act on behalf of all members of the joint venture. The Contracting Authority may, at any time, require each member of the joint venture to confirm that the representative has been appointed with full authority to act as its representative for the purposes of the bid solicitation and any resulting contract. If a contract is awarded to a joint venture, all members of the joint venture will be jointly and severally or solidarily liable for the performance of any resulting contract.

18 Conflict of Interest - Unfair Advantage

1. In order to protect the integrity of the procurement process, bidders are advised that Canada may reject a bid in the following circumstances:
 - a) if the Bidder, any of its subcontractors, any of their respective employees or former employees was involved in any manner in the preparation of the bid solicitation or in any situation of conflict of interest or appearance of conflict of interest;
 - b) if the Bidder, any of its subcontractors, any of their respective employees or former employees had access to information related to the bid solicitation that was not available to other bidders and that would, in Canada's opinion, give or appear to give the Bidder an unfair advantage.
2. The experience acquired by a bidder who is providing or has provided the goods and services described in the bid solicitation (or similar goods or services) will not, in itself, be considered by Canada as conferring an unfair advantage or creating a conflict of interest. This bidder remains however subject to the criteria established above.
3. Where Canada intends to reject a bid under this section, the Contracting Authority will inform the Bidder and provide the Bidder an opportunity to make representations before making a final decision. Bidders who are in doubt about a particular situation should contact the Contracting Authority before bid closing. By submitting a bid, the Bidder represents that it does not consider itself to be in conflict of interest nor to have an unfair advantage. The Bidder acknowledges that it is within Canada's sole discretion to determine whether a conflict of interest, unfair advantage or an appearance of conflict of interest or unfair advantage exists.

19 Entire Requirement

The bid solicitation documents contain all the requirements relating to the bid solicitation. Any other information or documentation provided to or obtained by a bidder from any source are not relevant. Bidders should not assume that practices used under previous contracts will continue, unless they are described in the bid solicitation. Bidders should also not assume that their existing capabilities meet the requirements of the bid solicitation simply because they have met previous requirements.

20 Office of the Procurement Ombudsman

If bidders have issues or concerns regarding the solicitation, they have the option of raising them with the department or with the Office of the Procurement Ombudsman (OPO). The Office of the Procurement Ombudsman was established by the Government of Canada to provide an independent avenue for suppliers to raise complaints regarding the award of contracts under \$25,000 for goods and under \$100,000 for services. Bidders have the option of raising issues or concerns regarding the solicitation, or the award resulting from it, with the OPO by contacting them by telephone at 1-866-734-5169 or by e-mail at boa.opo@boa.opo.gc.ca. Bidders can also obtain more information on the OPO services available to them at their website at www.opo-boa.gc.ca.

21 Further Information

For further information, bidders may contact the Contracting Authority identified in the bid solicitation.

Part 2 – Information and Instructions to Bidders

1. Security Requirement

There is a security requirement associated with the requirement. Before award of a contract, the following conditions must be met:

- a) the Bidder's personnel that will perform the work on the Central Experimental Farm (CEF) site must meet the security requirement as indicated in Part 3 – Resulting Contract Clauses; and
- b) the Bidder must provide the name of all individuals who will work on the CEF site.

Canada will not delay the award of the contract to allow bidders to obtain the required clearance.

2. Statement of Work

The Contractor must perform the Work in accordance with the Statement of Work at Appendix "B".

3. Debriefings

After contract award, bidders may request a debriefing on the results of the bid solicitation process. Bidders should make the request to the Contracting Authority within 15 working days of receipt of the results of the bid solicitation process. The debriefing may be in writing, by telephone or in person.

4. Submission of Bids

Bids must be submitted only to Agriculture and Agri-Food Canada (AAFC) by the date, time and place indicated at Part 2, Article 7 "Bid Preparation Instructions" of the bid solicitation.

Due to the nature of the bid solicitation, bids transmitted by facsimile to AAFC will not be accepted.

5. Enquiries - Bid Solicitation Instructions

All enquiries must be submitted in writing to the Contracting Authority no later than two (2) calendar days before the bid closing date. Enquiries received after that time may not be answered.

Bidders should reference as accurately as possible the numbered item of the bid solicitation to which the enquiry relates. Care should be taken by bidders to explain each question in sufficient detail in order to enable Canada to provide an accurate answer. Technical enquiries that are of a proprietary nature must be clearly marked "proprietary" at each relevant item. Items identified as "proprietary" will be treated as such except where Canada determines that the enquiry is not of a proprietary nature. Canada may edit the questions or may request that the Bidder do so, so that the proprietary nature of the question is eliminated, and the enquiry can be answered with copies to all bidders. Enquiries not submitted in a form that can be distributed to all bidders may not be answered by Canada.

6. Applicable Laws

Any resulting contract must be interpreted and governed, and the relations between the parties determined, by the laws in force in Ontario.

Bidders may, at their discretion, substitute the applicable laws of a Canadian province or territory of their choice without affecting the validity of their bid, by deleting the name of the Canadian province or territory specified and inserting the name of the Canadian province or territory of their choice. If no change is made, it acknowledges that the applicable laws specified are acceptable to the bidders.

7. Bid Preparation Instructions

- 1) Bidders must complete **Appendix C** and the **Bid and Acceptance Form** legibly and submit it signed and dated.
- 2) Bids must be deposited in the bid box, in a sealed envelope, before the Tender Closing Time of **2:00 pm, Eastern Standard Time (EST), Thursday May 26, 2016**, to the following address:

Agriculture and Agri-Food Canada
Central Experimental Farm
K.W. Neatby Building, Main Lobby
960 Carling Avenue
Ottawa, Ontario K1A 0C6
Attn: Mike Pignat

8. Site Visit

A site visit will be held on Thursday May 10th, 2016 at 10:00 a.m. at 960 Carling Avenue, K.W. Neatby building, Ottawa, Ontario, Canada. Bidders who, for any reason, cannot attend at the specified date and time will not be given an alternative appointment to view the site.

9. Evaluation Procedures

To be considered responsive, a bid **must**:

- a) Be a ULC certified monitoring centre.
- b) Have an office in the National Capital Region.
- c) Include three (3) references of recent (within the last two years) clients for whom the bidder provided services similar to those described in Appendix 'B' Statement of Work. These three (3) references must include contact names and phone numbers. Any bid without full references will be rejected.

10. Basis of Selection

The Bidder who:

- a) has submitted a responsive proposal; and
- b) has submitted the lowest total priced responsive bid will be recommended for award of a contract.

Bidders should note that all contract awards are subject to Canada's internal approvals process, which includes a requirement to approve funding in the amount of any proposed contract. Notwithstanding that a Bidder may have been recommended for contract award, issuance of any contract will be contingent upon internal approval in accordance with Canada's policies. If such approval is not given, no contract will be awarded.

11. Compliance with Applicable Laws

- 1) By submission of a bid, the Bidder certifies that the Bidder has the legal capacity to enter into a contract and is in possession of all valid licences, permits, registrations, certificates, declarations, filings, or other authorizations necessary to comply with all federal, provincial and municipal laws and regulations applicable to the submission of the bid and entry into any ensuing contract for the performance of the work.
- 2) For the purpose of validating the certification in paragraph 1), a Bidder shall, if requested, provide a copy of every valid licence, permit, registration, certificate, declaration, filing or other authorization listed in the request, and shall provide such documentation within the time limit(s) set out in the said request.

3) Failure to comply with the requirements of paragraph 2) shall result in disqualification of the bid.

12. Certifications

Bidders must provide the required certifications and related documentation to be awarded a contract. Canada will declare a bid non-responsive if the required certifications and related documentation are not completed and submitted as requested.

Compliance with the certifications bidders provide to Canada is subject to verification by Canada during the bid evaluation period (before award of a contract) and after award of a contract. The Contracting Authority will have the right to ask for additional information to verify bidders' compliance with the certifications before award of a contract. The bid will be declared non-responsive if any certification made by the Bidder is untrue, whether made knowingly or unknowingly. Failure to comply with the certifications, to provide the related documentation or to comply with the request of the Contracting Authority for additional information will also render the bid non-responsive.

12.1 Mandatory Certifications Required Precedent to Contract Award

12.1.1 Code of Conduct and Certifications - Related documentation

By submitting a bid, the Bidder certifies, for himself and his affiliates, to be in compliance with the Code of Conduct and Certifications clause of the Standard instructions. The related documentation hereinafter mentioned will help Canada in confirming that the certifications are true. By submitting a bid, the Bidder certifies that it is aware, and that its affiliates are aware, that Canada may request additional information, certifications, consent forms and other evidentiary elements proving identity or eligibility. Canada may also verify the information provided by the Bidder, including the information relating to the acts or convictions specified herein, through independent research, use of any government resources or by contacting third parties. Canada will declare non-responsive any bid in respect of which the information requested is missing or inaccurate, or in respect of which the information contained in the certifications is found to be untrue, in any respect, by Canada. The Bidder and any of the Bidder's affiliates, will also be required to remain free and clear of any acts or convictions specified herein during the period of any contract arising from this bid solicitation.

Bidders who are incorporated, including those bidding as a joint venture, must provide with their bid or promptly thereafter a complete list of names of all individuals who are currently directors of the Bidder. Bidders bidding as sole proprietorship, including those bidding as a joint venture, must provide the name of the owner with their bid or promptly thereafter. Bidders bidding as societies, firms, partnerships or associations of persons do not need to provide lists of names. If the required names have not been received by the time the evaluation of bids is completed, Canada will inform the Bidder of a time frame within which to provide the information. Failure to comply will render the bid non-responsive. Providing the required names is a mandatory requirement for contract award.

Canada may, at any time, request that a Bidder provide properly completed and Signed Consent Forms ([Consent to a Criminal Record Verification](http://www.tpsgc-pwgsc.gc.ca/app-acq/forms/formulaires-forms-eng.html) form- PWGSC-TPSGC 229) (<http://www.tpsgc-pwgsc.gc.ca/app-acq/forms/formulaires-forms-eng.html>) for any or all individuals aforementioned within the time specified. Failure to provide such Consent Forms within the time period provided will result in the bid being declared non-responsive.

12.2 Additional Certifications Precedent to Contract Award

The certifications listed below should be completed and submitted with the bid, but may be submitted afterwards. If any of these required certifications is not completed and submitted as requested, the Contracting Authority will so inform the Bidder and provide the Bidder with a time frame within which to meet the requirement. Failure to comply with the request of the Contracting Authority and meet the requirement within that time period will render the bid non-responsive.

12.2.1 Federal Contractors Program – Certification

Suppliers who are subject to the Federal Contractors Program (FCP) and have been declared ineligible contractors by Human Resources and Skills Development Canada (HRSDC) are no longer eligible to receive federal government contracts over the threshold for solicitation of bids as set out in the [Government Contracts Regulations](#). Suppliers may be declared ineligible contractors either as a result of a finding of non-compliance by HRSDC, or following their voluntary withdrawal from the FCP for a reason other than the reduction of their workforce to less than 100 employees. Any bids from ineligible contractors, including a bid from a joint venture that has a member who is an ineligible contractor, will be declared non-responsive.

The Bidder, or, if the Bidder is a joint venture the member of the joint venture, certifies its status with the FCP, as follows:

The Bidder or the member of the joint venture

- a. () is not subject to the FCP, having a workforce of less than 100 full-time or part-time permanent employees, and/or temporary employees having worked 12 weeks or more in Canada;
- b. () is not subject to the FCP, being a regulated employer under the [Employment Equity Act](#), S.C. 1995, c. 44;
- c. () is subject to the requirements of the FCP, having a workforce of 100 or more full-time or part-time permanent employees, and/or temporary employees having worked 12 weeks or more in Canada, but has not previously obtained a certificate number from HRSDC, having not bid on requirements of \$200,000 or more;
- d. () has not been declared an ineligible contractor by HRSDC, and has a valid certificate number as follows: _____ .

Further information on the FCP is available on the HRSDC Web site.

12.2.2 Former Public Servant - Certification

Contracts with former public servants (FPS) in receipt of a pension or of a lump sum payment must bear the closest public scrutiny, and reflect fairness in the spending of public funds. In order to comply with Treasury Board policies and directives on contracts with FPS, bidders must provide the information required below.

Definitions

For the purposes of this clause, "former public servant" is any former member of a department as defined in the [Financial Administration Act](#), R.S., 1985, c. F-11, a former member of the Canadian Armed Forces or a former member of the Royal Canadian Mounted Police. A former public servant may be:

- a. an individual;
- b. an individual who has incorporated;
- c. a partnership made of former public servants; or
- d. a sole proprietorship or entity where the affected individual has a controlling or major interest in the entity.

"lump sum payment period" means the period measured in weeks of salary, for which payment has been made to facilitate the transition to retirement or to other employment as a result of the implementation of various programs to reduce the size of the Public Service. The lump sum payment period does not include the period of severance pay, which is measured in a like manner.

"pension" means, a pension or annual allowance paid under the [Public Service Superannuation Act](#) (PSSA), R.S., 1985, c.P-36, and any increases paid pursuant to the [Supplementary Retirement Benefits Act](#), R.S., 1985, c.S-24 as it affects the PSSA. It does not include pensions payable pursuant to the [Canadian Forces Superannuation Act](#), R.S., 1985, c.C-17, the [Defence Services Pension Continuation Act](#), 1970, c.D-3, the [Royal Canadian Mounted Police Pension Continuation Act](#), 1970, c.R-10, and the [Royal Canadian Mounted Police Superannuation Act](#), R.S., 1985, c.R-11, the [Members of Parliament Retiring Allowances Act](#), R.S., 1985, c.M-5, and that portion of pension payable to the [Canada Pension Plan Act](#), R.S., 1985, c.C-8.

Former Public Servant in Receipt of a Pension

As per the above definitions, is the Bidder a FPS in receipt of a pension? **Yes** () **No** ()

If so, the Bidder must provide the following information, for all FPS in receipt of a pension, as applicable:

- a. name of former public servant;
- b. date of termination of employment or retirement from the Public Service.

By providing this information, Bidders agree that the successful Bidder's status, with respect to being a former public servant in receipt of a pension, will be reported on departmental websites as part of the published proactive disclosure reports in accordance with [Contracting Policy Notice: 2012-2](#) and the [Guidelines on the Proactive Disclosure of Contracts](#).

Work Force Reduction Program

Is the Bidder a FPS who received a lump sum payment pursuant to the terms of a work force reduction program? **Yes** () **No** ()

If so, the Bidder must provide the following information:

- a. name of former public servant;
- b. conditions of the lump sum payment incentive;
- c. date of termination of employment;
- d. amount of lump sum payment;
- e. rate of pay on which lump sum payment is based;
- f. period of lump sum payment including start date, end date and number of weeks;
- g. number and amount (professional fees) of other contracts subject to the restrictions of a work force reduction program.

For all contracts awarded during the lump sum payment period, the total amount of fees that may be paid to a FPS who received a lump sum payment is \$5,000, including the Goods and Services Tax or Harmonized Sales Tax.

PART 3 – Resulting Contract Clauses

1. Security Requirement

The Contractor/Offeror personnel working on the Central Experimental Farm (CEF) site must EACH hold a valid “**Reliability Status**”, granted or approved by CISD/PWGSC for the duration of the contract. They also must be part of the list of authorised personnel of the CEF, AAFC.

The Contractor/Offeror must comply with the provisions of the:

- a) Security Requirements Check List, attached at Appendix “D”;
- b) Departmental Security Requirements when on AAFC’s property;
- c) Industrial Security Manual (Latest Edition)

2. Statement of Work

The Contractor must perform the Work in accordance with the Statement of Work at Appendix “B”.

3. General Conditions

General Conditions Appendix A, Appendix B, Appendix C and Appendix D including the following modifications, will apply to and form part of this Contract.

4. Contract Period

The period of the Contract will be from June 1, 2016 to March 31, 2018.

5. Option to Extend the Contract

The Contractor grants to Canada the irrevocable option to extend the term of the Contract by up to one (1) additional one (1) year period under the same conditions. The Contractor agrees that, during the extended period of the Contract, it will be paid in accordance with the applicable provisions as set out in the Basis of Payment, Appendix C.

Canada may exercise this option at any time by sending a written notice to the Contractor at least ten (10) calendar days before the expiry date of the Contract. The option may only be exercised by the Contracting Authority, and will be evidenced for administrative purposes only, through a contract amendment.

6. Value of the Contract - Revision

AAFC reserves the right to increase or decrease the number and type of equipment for services according to departmental operational requirements. Should the number and type of equipment change, the value of the Contract will be modified accordingly. Any modifications to the value of the Contract will be based upon the Basis of Payments of Appendix C.

7. Proactive Disclosure of Contracts with Former Public Servants

By providing information on its status, with respect to being a former public servant in receipt of a [Public Service Superannuation Act](#) (PSSA) pension, the Contractor has agreed that this information will be reported on departmental websites as part of the published proactive disclosure reports, in accordance with [Contracting Policy Notice: 2012-2](#) of the Treasury Board Secretariat of Canada.

8. Contracting Authority

The Contracting Authority for the Contract is:

Mike Pignat
Procurement/Contracts Officer
Agriculture and Agri-Food Canada
CEF Integrated Services
960 Carling Avenue
Ottawa, Ontario K1A 0C6
Telephone: 613-759-6157
E-mail address: mike.pignat@canada.ca

The Contracting Authority is responsible for the management of the Contract and any changes to the Contract must be authorized in writing by the Contracting Authority. The Contractor must not perform work in excess of or outside the scope of the Contract based on verbal or written requests or instructions from anybody other than the Contracting Authority.

9. Insurance Requirements

The Contractor must comply with the insurance requirements specified in Article 9 “Commercial General Liability Insurance”. The Contractor must maintain the required insurance coverage for the duration of the Contract. Compliance with the insurance requirements does not release the Contractor from or reduce its liability under the Contract.

The Contractor is responsible for deciding if additional insurance coverage is necessary to fulfill its obligation under the Contract and to ensure compliance with any applicable law. Any additional insurance coverage is at the Contractor's expense, and for its own benefit and protection.

The Contractor must forward to the Contracting Authority within ten (10) days after the date of award of the Contract, a Certificate of Insurance evidencing the insurance coverage and confirming that the insurance policy complying with the requirements is in force. Coverage must be placed with an Insurer licensed to carry out business in Canada. The Contractor must, if requested by the Contracting Authority, forward to Canada a certified true copy of all applicable insurance policies.

10. Commercial General Liability Insurance

1. The Contractor must obtain Commercial General Liability Insurance, and maintain it in force throughout the duration of the Contract, in an amount usual for a contract of this nature, but for not less than \$5,000,000 per accident or occurrence and in the annual aggregate.
2. The Commercial General Liability policy must include the following:
 - (a) Additional Insured: Canada is added as an additional insured, but only with respect to liability arising out of the Contractor's performance of the Contract. The interest of Canada should read as follows: Canada, as represented by Agriculture and Agri-Food Canada.
 - (b) Bodily Injury and Property Damage to third parties arising out of the operations of the Contractor.
 - (c) Products and Completed Operations: Coverage for bodily injury or property damage arising out of goods or products manufactured, sold, handled, or distributed by the Contractor and/or arising out of operations that have been completed by the Contractor.
 - (d) Personal Injury.
 - (e) Cross Liability/Separation of Insured: Without increasing the limit of liability, the policy must protect all insured parties to the full extent of coverage provided. Further, the policy must apply to each Insured in the same manner and to the same extent as if a separate policy had been issued to each.

- (f) Blanket Contractual Liability: The policy must, on a blanket basis or by specific reference to the Contract, extend to assumed liabilities with respect to contractual provisions.
- (g) Employees and, if applicable, Volunteers must be included as Additional Insured.
- (h) Employers' Liability (or confirmation that all employees are covered by Worker's compensation (WSIB) or similar program)
- (i) Broad Form Property Damage including Completed Operations: Expands the Property Damage coverage to include certain losses that would otherwise be excluded by the standard care, custody or control exclusion found in a standard policy.
- (j) Notice of Cancellation: The Insurer will endeavour to provide the Contracting Authority thirty (30) days written notice of policy cancellation.
- (k) If the policy is written on a claims-made basis, coverage must be in place for a period of at least 12 months after the completion or termination of the Contract.
- (l) Non-Owned Automobile Liability - Coverage for suits against the Contractor resulting from the use of hired or non-owned vehicles.

11. Direct Deposit

The Contractor agrees to receive payment through direct deposit to a financial institution.

Government of Canada considers privacy and security of utmost importance in the issuance of payments. Any information you provide to the Government of Canada in support of Direct Deposit is protected under the Government of Canada *Privacy Act and Access to Information Act (R.S.C., 1985, c. A-1)*.

Additional information is available at: www.tpsgc-pwgsc.gc.ca/recgen/txt/depot-deposit-eng.html

12. Invoices and Payment

- 1) AAFC will pay the Contractor on a monthly basis for work performed during the month covered by the invoice in accordance with the payment provisions of the Contract if:
 - a) an accurate and complete invoice and any other documents required by the Contract have been submitted in accordance with the invoicing instructions provided in the Contract;
 - b) all such documents have been verified by Canada;
 - c) the Work performed has been accepted by Canada.
- 2) Invoices must not be submitted before the identified work in the invoice has been completed and that all inspection and/or maintenance reports for such work have been received by the Contracting Authority.
- 3) All invoices must include the Contract number and the period in which the services within have been provided.

Invoices must be sent to the following address:

Agriculture and Agri-Food Canada
 CEF Integrated Services
 K.W. Neatby Bldg., Room 1127
 960 Carling Avenue
 Ottawa K1A 0C6

Attn: Mike Pignat

13 Limitation of Expenditure

- 1) Canada's total liability to the Contractor under the Contract must not exceed \$ _____ (to be completed upon contract award). Customs duties are excluded and Goods and Services Tax or Harmonized Sales Tax is extra, if applicable.
- 2) No increase in the total liability of Canada or in the price of the Work resulting from any design changes, modifications or interpretations of the Work, will be authorized or paid to the Contractor unless these design changes, modifications or interpretations have been approved, in writing, by the Contracting Authority before their incorporation into the Work. The Contractor must not perform any work or provide any service that would result in Canada's total liability being exceeded before obtaining the written approval of the Contracting Authority. The Contractor must notify the Contracting Authority in writing as to the adequacy of this sum:
 - a) when it is 75 percent committed, or
 - b) four (4) months before the contract expiry date, or
 - c) as soon as the Contractor considers that the contract funds provided are inadequate for the completion of the Work,whichever comes first.
- 3) If the notification is for inadequate contract funds, the Contractor must provide to the Contracting Authority a written estimate for the additional funds required. Provision of such information by the Contractor does not increase Canada's liability.

14. Certifications - Compliance

Compliance with the certifications and related documentation provided by the Contractor in its bid is a condition of the Contract and subject to verification by Canada during the term of the Contract. If the Contractor does not comply with any certification, provide the related documentation or if it is determined that any certification made by the Contractor in its bid is untrue, whether made knowingly or unknowingly, Canada has the right, pursuant to the default provision of the Contract, to terminate the Contract for default.

15. Priority of Documents

If there is a discrepancy between the wording of any documents that appear on the list, the wording of the document that first appears on the list has priority over the wording of any document that subsequently appears on the list.

- a) the Articles of Agreement;
- b) Appendix A, General Conditions;
- c) Appendix B, Statement of Work;
- d) Appendix C, Tender Form;
- e) Appendix D, Security Requirements Check List;
- f) the Contractor's bid dated YYYY-MM-DD (to be completed upon contract award).

16. Performance Evaluation

- 1) Bidders shall take note that the performance of the Contractor during and upon completion of the work shall be evaluated by Canada. The evaluation shall be based on the quality of workmanship; timeliness of completion of the work; project management, contract management and management of health and safety. Should the Contractor's performance be considered unsatisfactory, the Contractor's bidding privileges on future work may be suspended indefinitely.
- 2) The form [PWGSC-TPSGC 2913](#), SELECT - Contractor Performance Evaluation Report Form, is used to record the performance.

BID AND ACCEPTANCE FORM (BA)

BA01 IDENTIFICATION

Fire Alarm Monitoring Upgrade
 CEF Campus, Ottawa
 Solicitation # 16-2020

BA02 BUSINESS NAME AND ADDRESS OF BIDDER

Name: _____

Address: _____

Telephone: _____

Email: _____

PBN: _____

BA03 THE OFFER

Item	Class of Labour, Plant or Material	Monthly Price per Building GST/HST extra	Total Monthly Price (Monthly price x 28) (PU)	Estimated Quantity or Months (EQ)	Extended amount GST/HST extra (PU x EQ)
1	ULC Central Monitoring of the Fire Alarm Panels June 1 2016 to March 31, 2017			10	
2	ULC Central Monitoring of the Fire Alarm Panels April 1, 2017 to March 31, 2018			12	
Total Estimated Amount (TEA):					\$ _____

Option Period 1

Item	Class of Labour, Plant or Material	Monthly Price per Building GST/HST extra	Total Monthly Price (Monthly price x 28) (PU)	Estimated Quantity or Months (EQ)	Extended amount GST/HST extra (PU x EQ)
3	ULC Central Monitoring of the Fire Alarm Panels April 1, 2018 to March 31, 2019			12	
Total Estimated Amount for Option Period (TEAOP):					\$ _____

Total Bid Amount (TEA + TEAOP):	\$ _____
--	-----------------

The Bidder offers to Canada to perform the work described in Appendix B in accordance with Appendix C - Basis of Payment for the **TOTAL BID AMOUNT** indicated in the table above.

BA04 BID VALIDITY PERIOD

The bid shall not be withdrawn for a period of 30 days following the date of solicitation closing.

BA05 ACCEPTANCE AND CONTRACT

Upon acceptance of the Contractor's offer by Canada, a binding Contract shall be formed between Canada and the Contractor. The documents forming the Contract shall be the contract documents identified in Contract Documents (CD).

BA06 SIGNATURE

Name and title of person authorized to sign on behalf of Bidder (Type or print)

Signature

Date

APPENDIX A

GENERAL CONDITIONS

GC1. INTERPRETATION

1. In the contract,

1.1 "Applicable Taxes" means the Goods and Services Tax (GST), the Harmonized Sales Tax (HST), and any provincial tax, by law, payable by Canada such as, the Quebec Sales Tax (QST) as of April 1, 2013;

1.2 "Canada", "Crown", "Her Majesty" or "the Government" means Her Majesty the Queen in right of Canada;

"Contractor" means the person, entity or entities named in the Contract to supply goods, services or both to Canada;

1.3 "Minister" means the Minister of Agriculture and Agri-Food Canada or anyone authorized;

1.4 "Party" means Canada, the Contractor, or any other signatory to the contract and "Parties" means all of them;

1.5 "Work" unless otherwise expressed in the Contract, means everything that is necessary to be done, furnished or delivered by the Contractor to perform the Contractor's obligations under the Contract.

GC2. Powers of Canada

All rights, remedies and discretions granted or acquired by Canada under the Contract or by law are cumulative, not exclusive.

GC3. General Conditions

The Contractor is an independent contractor engaged by Canada to perform the Work. Nothing in the Contract is intended to create a partnership, a joint venture or an agency between Canada and the other Party or Parties. The Contractor must not represent itself as an agent or representative of Canada to anyone. Neither the Contractor nor any of its personnel is engaged as an employee or agent of Canada. The Contractor is responsible for all deductions and remittances required by law in relation to its employees.

GC4. Conduct of the Work

4.1 The Contractor represents and warrants that:

(a) It is competent to perform the Work;

(b) It has the necessary qualifications, including knowledge, skill and experience, to perform the Work, together with the ability to use those qualifications effectively for that purpose; and

(c) It has the necessary personnel and resources to perform the Work.

4.2 Except for government property specifically provided for in the Contract, the Contractor shall supply everything necessary for the performance of the Work, including all the resources, facilities, labor and supervision, management, services, equipment, materials, drawings, technical data, technical assistance, engineering services, inspection and quality assurance procedures, and planning necessary to perform the Work.

4.3 The Contractor shall:

- (a) Carry out the Work in a diligent and efficient manner;
- (b) Apply as a minimum, such quality assurance tests, inspections and controls consistent with those in general usage in the trade and that are reasonably calculated to ensure the degree of quality required by the Contract; and
- (c) Ensure that the Work:
 - (1) Is of proper quality, material and workmanship;
 - (2) Is in full conformity with the Statement of Work; and
 - (3) Meets all other requirements of the Contract.

4.4 Notwithstanding acceptance of the Work or any part thereof, the Contractor warrants that the Work shall be of such quality as to clearly demonstrate that the Contractor has performed the Work in accordance with the undertaking in subsection 4.3.

GC5. Inspection and Acceptance

5.1 The Work will be subject to inspection by Canada. Should any part of the Work whether it be a report, document, good or service not be in accordance with the Contract or not be done to the satisfaction of the Canada, as submitted, Canada will have the right to reject it or require its correction at the sole expense of the Contractor before making payment.

5.2 The Contractor will be in default of the Contract if the Work is rejected by Canada or if he fails to correct the Work within a reasonable delay.

GC6. Amendments and Waivers

6.1 No design change, modification to the Work, or amendment to the Contract shall be binding unless it is incorporated into the Contract by written amendment or design change memorandum executed by the authorized representatives of Canada and of the Contractor.

6.2 While the Contractor may discuss any proposed changes or modifications to the scope of the Work with the representatives of Canada, Canada shall not be liable for the cost of any such change or modification until it has been incorporated into the Contract in accordance with subsection 6.1.

6.3 No waiver shall be valid, binding or affect the rights of the Parties unless it is made in writing by, in the case of a waiver by Canada, the Contracting Authority and, in the case of a waiver by the Contractor, the authorized representative of the Contractor.

6.4 The waiver by a Party of a breach of any term or condition of the Contract shall not prevent the enforcement of that term or condition by that Party in the case of a subsequent breach, and shall not be deemed or construed to be a waiver of any subsequent breach.

GC7. Time of the Essence

It is essential that the Work be performed within or at the time stated in the Contract.

GC8. Excusable Delay

8.1 Any delay by the Contractor in performing the Contractor's obligations under the Contract which occurs without any fault or neglect on the part of the Contractor its subcontractors, agents or employees or is caused by an event beyond the control of the Contractor, and which could not have been avoided by the Contractor without incurring unreasonable cost through the use of work-around plans including alternative sources or other means, constitutes an excusable delay.

8.2 The Contractor shall give notice to the Minister immediately after the occurrence of the event that causes the excusable delay. The notice shall state the cause and circumstances of the delay and indicate the portion of the Work affected by the delay. When requested to do so by the Minister, the Contractor shall deliver a description, in a form satisfactory to the Minister, of work-around plans including alternative sources and any other means that the Contractor will utilize to overcome the delay and Endeavour to prevent any further delay. Upon approval in writing by the Minister of the work-around plans, the Contractor shall implement the work around plans and use all reasonable means to recover any time lost as a result of the excusable delay.

8.3 Unless the Contractor complies with the notice requirements set forth in the Contract, any delay that might have constituted an excusable delay shall be deemed not to be an excusable delay.

8.4 If an excusable delay has continued for thirty (30) days or more, Canada may, by giving notice in writing to the Contractor, terminate the Contract. In such a case, the Parties agree that neither will make any claim against the other for damages, costs, expected profits or any other loss arising out of the termination or the event that contributed to the excusable delay. The Contractor agrees to repay immediately to Canada the portion of any advance payment that is unliquidated at the date of the termination.

8.5 Unless Canada has caused the delay by failing to meet an obligation under the Contract, Canada will not be responsible for any cost incurred by the contractor or any subcontractors or agents as a result of an excusable delay.

8.6 If the Contract is terminated under this section, Canada may require the Contractor to deliver to Canada, in the manner and to the extent directed by Canada, any completed parts of the Work not delivered and accepted before the termination and anything that the Contractor has acquired or produced specifically to perform the Contract. Canada will pay the Contractor:

(a) The value, of all completed parts of the Work delivered to and accepted by Canada, based on the Contract price, including the proportionate part of the Contractor's profit or fee included in the Contract price; and

(b) The cost to the Contractor that Canada considers reasonable in respect of anything else delivered to and accepted by Canada.

8.7 The total amount paid by Canada under the Contract to the date of termination and any amounts payable under this subsection must not exceed the Contract price.

GC9. Termination of convenience

9.1 Notwithstanding anything in the Contract, the Minister may, by giving notice to the Contractor, terminate or suspend the Contract immediately with respect to all or any part or parts of the Work not completed.

9.2 All Work completed by the Contractor to the satisfaction of Canada before the giving of such notice shall be paid for by Canada in accordance with the provisions of the Contract and, for all Work not completed before the giving of such notice, Canada shall pay the Contractor's costs as determined under the provisions of the Contract in an amount representing a fair and reasonable fee in respect of such Work.

9.3 In addition to the amount which the Contractor shall be paid under section GC9.2, the Contractor shall be reimbursed for the Contractor's cost of and incidental to the cancellation of obligations incurred by the Contractor pursuant to such notice and obligations incurred by or to which the Contractor is subject with respect to the Work.

9.4 The Contractor shall have no claim for damages, compensation, loss of profit, allowance or otherwise by reason of or directly or indirectly arising out of any action taken or notice given by Canada under the provisions of section GC9 except as expressly provided therein.

9.5 Upon termination of the Contract under section GC9.1, Canada may require the Contractor to deliver and transfer title to Canada, in the manner and to the extent directed by Canada, any finished Work which has not been delivered prior to such termination and any material, goods or Work-in-progress which the Contractor specifically acquired or produced for the fulfillment of the Contract.

GC10. Termination due to Default of Contractor

10.1 Canada may by notice to the Contractor, terminate the whole or any part of the Contract:

- a) If the Contractor fails to perform any of the Contractor's obligations under the Contract or in Canada's view, so fails to make progress so as to endanger performance of the Contract in accordance with its terms;
- b) To the extent permitted under law, if the Contractor becomes bankrupt or insolvent, or a receiving order is made against the Contractor, or an assignment is made for the benefit of creditors, or if an order is made or resolution passed for the winding up of the Contractor, or if the Contractor takes the benefit of a statute relating to bankrupt or insolvent debtors; or
- c) If the Contractor makes a false declaration under GC 37 or GC 38 or fails to comply with the terms set out in GC 16.3 or GC 39.

10.2 Upon termination of the Contract under section GC10, the Contractor shall deliver to Canada any finished Work which has not been delivered and accepted prior to such termination, together with materials and Work-in-progress relating specifically to the Contract and all materials, texts and other documents supplied to the Contractor in relation to the Contract.

10.3 Subject to the deduction of any claim which Canada may have against the Contractor arising under the Contract or out of termination, payment will be made by Canada to the Contractor for the value of all finished Work delivered and accepted by Canada, such value to be determined in accordance with the rate(s) specified in the Contract, or, where no rate is specified, on a proportional basis.

10.4 If the contract is terminated pursuant to GC 10.1(c), in addition to any other remedies that may be available against the Contractor, the Contractor will immediately return any advance payments.

GC11. Suspension of Work

11.1 The Minister may at any time, by written notice, order the Contractor to suspend or stop the Work or part of the Work under the Contract. The Contractor must immediately comply with any such order in a way that minimizes the cost of doing so.

GC12. Extension of Contract

12.1 Where the Minister determines that additional work of the same nature as the Work described in this Contract is required, the Contractor shall do such work and where required the term of the Contract shall be extended accordingly and confirmed in writing between the parties.

12.2 Payment for the work described in subsection 1 shall be calculated and paid on the same basis as in section GC12 and where required prorated.

12.3 Where the Minister has determined that the Contractor shall be paid expenses related to the Work described in section GC12.1, the type of expenses and amounts shall be confirmed in writing between the parties.

TERMS OF PAYMENT

GC13. Method of Payment

13.1 Payment in the case of progress payments:

- a) Payment by Canada to the Contractor for the Work shall be made within thirty (30) days following the date on which a claim for progress payment is received according to the terms of the Contract; and
- b) If the Minister has any objection to the form of the claim for payment or the substantiating documentation, shall, within fifteen (15) days of its receipt, notify the Contractor in writing of the nature of the objection.

13.2 Payment in the case of payment on completion:

- a) Payment by Canada to the Contractor for the Work shall be made within thirty (30) days following the date on which the Work is completed or on which a claim for payment and substantiating documentation are received according to the terms of the Contract, whichever date is the later;
- b) If the Minister has any objection to the form of the claim for payment or the substantiating documentation, shall, within fifteen (15) days of its receipt, notify the Contractor in writing of the nature of the objection.

GC14. Basis of Payment

14.1 A claim in the form of an itemized account certified by the Contractor with respect to the accuracy of its contents shall be submitted to the Minister.

14.2 Travel and other expenses, where allowed by the Contract, shall be paid in accordance with Treasury Board Guidelines and Directives, certified by the Contractor as to the accuracy of such claim.

GC15. Interest on Overdue Accounts

15.1 For the purposes of this clause:

- (a) "Average Rate" means the simple arithmetic mean of the bank rates in effect at 4:00 p.m. Eastern Standard Time each day during the calendar month which immediately precedes the calendar month in which payment is made;
- (b) "Bank rate" means the rate of interest established from time to time by the Bank of Canada as the minimum rate at which the Bank of Canada makes short term advances to members of the Canadian Payments Association;
- (c) "Date of payment" means the date of the negotiable instrument drawn by the Receiver General for Canada and given for payment of an amount due and payable;
- (d) An amount is "due and payable" when it is due and payable by Canada to the Contractor in accordance with the terms of the Contract; and
- (e) An amount becomes "overdue" when it is unpaid on the first day following the day upon which it is due and payable.

15.2 Canada shall be liable to pay to the Contractor simple interest at the Average Bank of Canada discount rate from the previous month plus 3 percent per annum on any amount that is overdue from the date such amount becomes overdue until the day prior to the date of payment, inclusive. The Contractor is not required to provide notice to Canada for interest to be payable.

15.3 Canada shall not be liable to pay interest in accordance with this clause if Canada is not responsible for the delay in paying the Contractor.

15.4 Canada shall not be liable to pay interest on overdue advance payments.

GC16. Records to be kept by Contractor

16.1 The Contractor must keep proper accounts and records of the cost of performing the Work and of all expenditures or commitments made by the Contractor in connection with the Work, including all invoices, receipts and vouchers. The Contractor must retain records, including bills of lading and other evidence of transportation or delivery, for all deliveries made under the Contract.

16.2 If the Contract includes payment for time spent by the Contractor, its employees, representatives, agents or subcontractors performing the Work, the Contractor must keep a record of the actual time spent each day by each individual performing any part of the Work.

16.3 Unless Canada has consented in writing to its disposal, the Contractor must retain all the information described in this section for six (6) years after it receives the final payment under the Contract, or until the settlement of all outstanding claims and disputes, whichever is later. During this time, the Contractor must make this information available for audit, inspection and examination by the representatives of Canada, who may make copies and take extracts. The Contractor must provide all reasonably required facilities for any audit and inspection and must furnish all the information as the representatives of Canada may from time to time require to perform a complete audit of the Contract.

16.4 The amount claimed under the Contract, calculated in accordance with the Basis of Payment provision in the Articles of Agreement, is subject to government audit both before and after payment is made. If an audit is performed after payment, the Contractor agrees to repay any overpayment immediately on demand by Canada. Canada may hold back, deduct and set off any credits owing and unpaid under this section from any money that Canada owes to the Contractor at any time (including under other Contracts). If Canada does not choose to exercise this right at any given time, Canada does not lose this right.

GC17. Invoice Submission

17.1 Invoices must be submitted in the Contractor's name. The Contractor must submit invoices for each delivery or shipment; invoices must only apply to the Contract. Each invoice must indicate whether it covers partial or final delivery.

17.2 Invoices must show:

- (a) the date, the name and address of the client department, item or reference numbers, deliverable and/or description of the Work, contract number, Client Reference Number (CRN), Procurement Business Number (PBN), and financial code(s);
- (b) details of expenditures (such as item, quantity, unit of issue, unit price, fixed time labour rates and level of effort, subcontracts, as applicable) in accordance with the Basis of Payment, exclusive of Applicable Taxes;
- (c) deduction for holdback, if applicable;
- (d) the extension of the totals, if applicable; and
- (e) if applicable, the method of shipment together with date, case numbers and part or reference numbers, shipment charges and any other additional charges.

17.3 Applicable Taxes must be specified on all invoices as a separate item along with corresponding registration numbers from the tax authorities. All items that are zero-rated, exempt or to which Applicable Taxes do not apply, must be identified as such on all invoices.

17.4 By submitting an invoice, the Contractor certifies that the invoice is consistent with the Work delivered and is in accordance with the Contract.

GC18. Right of Set off

Without restricting any right of set off given by law, the Minister may set off against any amount payable to the Contractor under the Contract, any amount payable to Canada by the Contractor under the Contract or under any other current contract. Canada may, when making a payment pursuant to the Contract, deduct from the amount payable to the Contractor any such amount payable to Canada by the Contractor which, by virtue of the right of set off, may be retained by Canada.

GC19. Assignment

19.1 The Contract shall not be assigned in whole or in part by the Contractor without the prior written consent of Canada and an assignment made without that consent is void and of no effect.

19.2 An assignment of the Contract does not relieve the Contractor from any obligation under the Contract or impose any liability upon Canada.

GC20. Subcontracting

20.1 The Contractor must obtain the consent in writing of the Minister before subcontracting.

20.2 Subcontracting does not relieve the Contractor from any of its obligations under the Contract or impose any liability upon Canada to a subcontractor.

20.3 In any subcontract, the Contractor will bind the subcontractor by the same conditions by which the contractor is bound under the Contract.

GC21. Indemnification

21.1 The Contractor shall indemnify and save harmless Canada from and against all claims, losses, damages, costs, expenses, actions and other proceedings, made, sustained, brought, prosecuted, threatened to be brought or prosecuted, in any manner based upon, occasioned by or attributable to any injury to or death of a person or damage to or loss of property arising from any willful or negligent act, omission or delay on the part of the Contractor, the Contractor's servants, subcontractors or agents in performing the Work or as a result of the Work.

21.2 The Contractor's liability to indemnify or reimburse Canada under the Contract shall not affect or prejudice Canada from exercising any other rights under law.

GC22. Confidentiality

The Contractor shall treat as confidential, during as well as after performance of the Work, any information to which the Contractor becomes privy as a result of acting under the Contract. The Contractor shall use its best efforts to ensure that its servants, employees, agents, subcontractors or assigned observe the same standards of confidentiality.

GC23. Indemnification - Copyright

The Contractor shall indemnify Canada from and against all costs, charges, expenses, claims, actions, suits and proceedings for the infringement or alleged infringement of any copyright resulting from the performance of the Contractor's obligations under the Contract, and in respect of the use of or disposal by Canada of anything furnished pursuant to the Contract.

GC24. Indemnification - Inventions, etc.

The Contractor shall indemnify Canada from and against all costs, charges, expenses, claims, actions, suits and proceedings for the use of the invention claimed in a patent, or infringement or alleged infringement of any patent or any registered industrial design resulting from the performance of the Contractor's obligations under the Contract, and in respect of the use of or disposal by Canada of anything furnished pursuant to the Contract.

GC25. Ownership of Copyright

25.1 Anything that is created or developed by the Contractor as part of the Work under the Contract in which copyright subsists belongs to Canada. The Contractor must incorporate the copyright symbol and either of the following notices, as appropriate:

© HER MAJESTY THE QUEEN IN RIGHT OF CANADA (year)

or

© SA MAJESTÉ LA REINE DU CHEF DU CANADA (année).

25.2 At the request of the Minister, the Contractor must provide to Canada, at the completion of the Work or at such other time as the Minister may require a written permanent waiver of Moral Rights, in a form acceptable to the Minister, from every author that contributed to the Work. If the Contractor is an author, the Contractor permanently waives the Contractor's Moral Rights.

GC26. Taxes

26.1 Municipal Taxes

Municipal Taxes do not apply.

26.2 Federal government departments and agencies are required to pay Applicable Taxes.

26.3 Applicable Taxes will be paid by Canada as provided in the Invoice Submission section. It is the sole responsibility of the Contractor to charge Applicable Taxes at the correct rate in accordance with applicable legislation. The Contractor agrees to remit to appropriate tax authorities any amounts of Applicable Taxes paid or due.

26.4 The Contractor is not entitled to use Canada's exemptions from any tax, such as provincial sales taxes, unless otherwise specified by law. The Contractor must pay applicable provincial sales tax, ancillary taxes, and any commodity tax, on taxable goods or services used or consumed in the performance of the Contract (in accordance with applicable legislation), including for material incorporated into real property.

26.5 In those cases where Applicable Taxes, customs duties, and excise taxes are included in the Contract Price, the Contract Price will be adjusted to reflect any increase, or decrease, of Applicable Taxes, customs duties, and excise taxes that will have occurred between bid submission and contract award. However, there will be no adjustment for any change to increase the Contract Price if public notice of the change was given before bid submission date in sufficient detail to have permitted the Contractor to calculate the effect of the change.

26.6 Tax Withholding of 15 Percent

Pursuant to the Income Tax Act, 1985, c. 1 (5th Supp.) and the Income Tax Regulations, Canada must withhold 15 percent of the amount to be paid to the Contractor in respect of services provided in Canada if the Contractor is a nonresident, unless the Contractor obtains a valid waiver. The amount withheld will be held on account for the Contractor in respect to any tax liability which may be owed to Canada.

GC27. International Sanctions

27.1 Persons in Canada, and Canadians outside of Canada, are bound by economic sanctions imposed by Canada. As a result, the Government of Canada cannot accept delivery of goods or services that originate, either directly or indirectly, from the countries or persons subject to economic sanctions.

Details on existing sanctions can be found at:
<http://www.international.gc.ca/sanctions/index.aspx?lang=eng>

27.2 The Contractor must not supply to the Government of Canada any goods or services which are subject to economic sanctions.

27.3 The Contractor must comply with changes to the regulations imposed during the period of the Contract. The Contractor must immediately advise Canada if it is unable to perform the Work as a result of the imposition of economic sanctions against a country or person or the addition of a good or service to the list of sanctioned goods or services. If the Parties cannot agree on a work around plan, the Contract will be terminated for convenience in accordance with section GC9.

GC28. T1204 Government Service Contract Payment

28.1 Pursuant to regulations made pursuant to paragraph 221 (1)(d) of the Income Tax Act, payments made by departments and agencies to Contractors under applicable services Contracts (including Contracts involving a mix of goods and services) must be reported on a T1204 Government Service Contract Payment. To enable client departments and agencies to comply with this requirement, Contractors are required to provide information as to their legal name and status, business number, and/or Social Insurance Number or other supplier information as applicable, along with a certification as to the completeness and accuracy of the information.

GC29. Successors and Assigns

The Contract shall enure to the benefit of and be binding upon the parties hereto and their lawful heirs, executors, administrators, successors and assigns as the case may be.

GC30. Conflict of Interest and Values and Ethics Codes for the Public Service

The Contractor acknowledges that individuals who are subject to the provisions of the Conflict of Interest Act, 2006, c. 9, s. 2, the Conflict of Interest Code for Members of the House of Commons, any applicable federal values and ethics code or any applicable federal policy on conflict of interest and post-employment shall not derive any direct benefit resulting from the Contract unless the provision or receipt of such benefit is in compliance with such legislation and codes.

GC31. No Bribe

The Contractor declares that no bribe, gift, benefit, or other inducement has been or will be paid, given, promised or offered directly or indirectly to any official or employee of Canada or to a member of the family of such a person, with a view to influencing the entering into the Contract or the administration of the Contract.

GC32. Errors

Notwithstanding any other provision contained in this Contract, no amount shall be paid to the Contractor based on the cost of Work incurred to remedy errors or omissions for which the Contractor or his servants, agents or subcontractors are responsible, and such errors or omissions shall be remedied at the Contractor's cost, or, at the option of Canada, the Contract may be terminated and in that event the Contractor shall receive payment only as determined under section GC10.

GC33. Performance

The failure of Canada to require performance by the Contractor of any provision of this Contract shall not affect the right of Canada thereafter to enforce such provision, nor shall the waiver by Canada of any breach of any term of the Contract be taken or held to be a waiver of any further breach of the same or any other term or condition.

GC34. Gender

Whenever the singular or masculine is used throughout this Contract, it shall be construed as including the plural, feminine, or both whenever the context and/or the parties hereto so require.

GC35. Survival

All the Parties' obligations of confidentiality, representations and warranties set out in the Contract as well as any other the provisions, which by the nature of the rights or obligations might reasonably be expected to survive, will survive the expiry or termination of the Contract.

GC36. Severability

If any provision of the Contract is declared by a court of competent jurisdiction to be invalid, illegal or unenforceable, that provision will be removed from the Contract without affecting any other provision of the Contract.

GC37. Contingency Fees

The Contractor certifies that it has not, directly or indirectly, paid or agreed to pay and agrees that it will not, directly or indirectly, pay a contingency fee for the solicitation, negotiation or obtaining of the Contract to any person, other than an employee of the Contractor acting in the normal course of the employee's duties. In this section, "contingency fee" means any payment or other compensation that depends or is calculated based on a degree of success in soliciting, negotiating or obtaining the Contract and "person" includes any individual who is required to file a return with the registrar pursuant to section 5 of the Lobbying Act, 1985, c. 44 (4th Supplement).

GC38. Criminal Offense

The Contractor declares that the contractor has not been convicted of an offence, other than an offence for which a pardon has been granted, under section 121, 124 or 418 of the Criminal Code.

GC39. Public Disclosure

39.1 The Contractor consents, in the case of a contract that has a value in excess of \$10,000, to the public disclosure of basic information - other than information described in any of paragraphs 20(1)(a) to (d) of the Access to Information Act - relating to the contract.

39.2 The contractor consents, in the case of a contract with a former public servant in receipt of a Public Servant Superannuation (PSSA) pension, that the contractor's status, with respect to being a former public servant in receipt of a pension, will be reported on departmental websites as part of the published proactive disclosure reports described in 39.1.

GC40. Notice

Any notice under the Contract must be in writing and may be delivered by hand, courier, mail, facsimile or other electronic method that provides a paper record of the text of the notice. It must be sent to the Party for whom it is intended at the address stated in the Contract. Any notice will be effective on the day it is received at that address. Any notice to Canada must be delivered to the Minister.

GC41. Accuracy

The Contractor represents and warrants that the information submitted with its bid is accurate and complete. The Contractor acknowledges that the Minister has relied upon such information in entering into this Contract. This information may be verified in such manner as the Minister may reasonably require.

GC42. Dispute Resolution Services

The parties understand that the Procurement Ombudsman appointed pursuant to subsection 22.1 (1) of the Department of Public Works and Government Services Act will, on request of a party, provide a proposal for an alternative dispute resolution process to resolve any dispute arising between the parties respecting the interpretation or application of a term or condition of this contract. The parties may consent to participate in the proposed alternative dispute resolution process and to bear the cost of such process. The Office of the Procurement Ombudsman may be contacted by telephone at 1-866-734-5169 or by email at boa.opo@boa.opo.gc.ca.

GC43. Contract Administration

The parties understand that the Procurement Ombudsman appointed pursuant to Subsection 22.1 (1) of the Department of Public Works and Government Services Act will review a complaint filed by the contractor respecting administration of this contract if the requirements of Subsection 22.2 (1) of the Department of Public Works and Government Services Act and Section 15 and 16 of the Procurement Ombudsman Regulations have been met, and the interpretation and application of the terms and conditions and the scope of the work of this contract are not in dispute. The Office of the Procurement Ombudsman may be contacted by telephone at 1-866-734-5169 or by email at boa.opo@boa.opo.gc.ca.

GC44. Entire Agreement

The Contract constitutes the entire agreement between the Parties relative to the subject procurement and supersedes all previous negotiations, communications and other agreements, whether written or oral, unless they are incorporated by reference in the Contract. There are no terms, covenants, representations, statements or conditions relative to the subject procurement binding on the Parties other than those contained in the Contract.

APPENDIX "B"

STATEMENT OF WORK

1. INTRODUCTION

Agriculture and Agri-Food Canada (AAFC) requires services for the monitoring of its fire alarm systems on a 24/7 basis. AAFC has several fire alarm systems (28) to be monitored in different buildings, all located on the Central Experimental Farm (CEF) site, in Ottawa.

2. OBJECTIVES

The objective of this Contract is to assure AAFC with all-inclusive and comprehensive monitoring services for its fire alarm systems, assuring communication between all the CEF fire alarm systems and a central security center on a 24 hours a day, 7 days a week basis.

3. SCOPE OF WORK

The Contractor must provide all necessary tools, services, materials and labour required to execute the work on the terms and conditions contained herein:

- Provide central monitoring services for the following twenty-eight (28) buildings in accordance with CAN/ULC-S561, "Standard for Installation and Services for Fire Signal Receiving Centers and Systems," 2013 edition".
 - Building's 12, 18, 19, 20, 21, 22, 34, 49, 50, 55, 57, 59, 72, 74, 75, 76, 88, 91, 94, 95, 97, 99, 106, 110, 114, 143, 148, 151.
- Contact the City of Ottawa Fire Department and the Department Security Services on reception of a fire alarm signal unless a formal "Ignore Alarm Signals" request has been made to the Contractor by an authorized person. In order to validate such a request, any authorized person must provide a valid System Number and password.
- Contact the Departmental Security Services on reception of a trouble signal unless a formal "Ignore Trouble Signals" request has been made to the Contractor by an authorized person. In order to validate such a request, any authorized person must provide a valid System Number and password.
- A System Number must be generated for each fire alarm system. Each number will correspond to a building/system and be used for identification purposes between the Contractor and AAFC. It must be used with a password when a request to ignore alarms and/or troubles is made.
- Maintain and service all required equipment in order to monitor the fire alarm systems on a 24 hours a day, 7 days a week basis. This includes any communication equipment such as DVAC or equivalent and telephone lines or, preferably, wireless communication.
- The provided monitoring equipment must be installed, operated, inspected, tested and serviced according to all applicable and valid codes, laws and regulations such as, but not limited to, the National Fire Code and the Underwriters Laboratories of Canada CAN/ULC-S561.
- Utilize existing signal transmitting panels using Active Internet Protocol (IP) and High Speed Packet Access (HSPA) cellular (3G) dual-path capacity.
- Link IP addresses and modify cellular number as required to maintain and transfer monitoring services.

4. GENERAL REQUIREMENTS

- Shall the Canadian Radio and Telecommunications Commission (CRTC) costs for telephone lines or wireless communication change during the term of the Contract, its value will be revised accordingly, if applicable.
- AAFC reserves the right to make changes to the monitoring equipment, should any be found desirable. AAFC reserves the right to tender such work. During any major upgrade or modernization, AAFC reserves the right to terminate this maintenance contract or any part thereof.
- The Contractor shall not alter any part of the monitoring systems from the condition shown on the drawings or presently installed.
- The Contractor is not required to make renewals or repairs necessitated by reason of the negligent operation or misuse of the equipment by others or by reason of any other cause beyond his control except for normal wear of the equipment.

5. DELIVERABLES

Uninterrupted, 24 hours a day, 7 days a week monitoring services of the CEF fire alarm systems.

6. DESCRIPTION OF SERVICED EQUIPMENT

Building Number	Fire Panel Description	Building Number	Fire Panel Description
Bldg. #12	Notifier APF200	Bldg. #75	Mircom FA-1000
Bldg. #18	Edwards FS1004	Bldg. #76	Quick Start
Bldg. #19	Edwards QS	Bldg. #88	Mircom FA-1000
Bldg. #20	Simplex 4020	Bldg. #91	Mircom FA-1000
Bldg. #21	Siemens Fire Finder XLS-MSE3-ADPT	Bldg. #94	Edwards QS4
Bldg. #22	Mircom 1000	Bldg. #95	Mircom
Bldg. #34	Quickstart QS4	Bldg. #97	Mircom FA-1008KADS
Bldg. #49	Siemens Firefinder XLS System	Bldg. #99	Mircom FA-1008
Bldg. #50	Mircom FA-1008KADS	Bldg. #106	Siemens TXL-1000
Bldg. #55	Simplex 4010	Bldg. #110	Mircom FA-1008
Bldg. #57	Edwards EST QS4	Bldg. #114	Mircom FA-1008
Bldg. #59	Edwards ES 12	Bldg. #143	Mircom FA-1008KADS
Bldg. #72	Siemens TXL 1000	Bldg. #148	Siemens TXL
Bldg. #74	Siemens TXL 1000	Bldg. #151	Mircom FA-1008KADS

APPENDIX "C"

BASIS OF PAYMENT

UNIT PRICE TABLE

The Unit Price Table designates Work to which a Unit Price Arrangement applies.

- (a) Work included in each item is as described in the referenced specification section.
- (b) The Price per Unit shall not include any amounts for Work that is not included in that unit price Item.

Item	Class of Labour, Plant or Material	Monthly Price per Building GST/HST extra	Total Monthly Price (Monthly price x 28) (PU)	Estimated Quantity or Months (EQ)	Extended amount GST/HST extra (PU x EQ)
1	ULC Central Monitoring of the Fire Alarm Panels June 1 2016 to March 31, 2017			10	
2	ULC Central Monitoring of the Fire Alarm Panels April 1, 2017 to March 31, 2018			12	
Total Estimated Amount (TEA):					\$ _____

Option Period 1

Item	Class of Labour, Plant or Material	Monthly Price per Building GST/HST extra	Total Monthly Price (Monthly price x 28) (PU)	Estimated Quantity or Months (EQ)	Extended amount GST/HST extra (PU x EQ)
4	ULC Central Monitoring of the Fire Alarm Panels April 1, 2018 to March 31, 2019			12	
Total Estimated Amount for Option Period (TEAOP):					\$ _____

Total Bid Amount (TEA + TEAOP):	\$ _____
--	-----------------

APPENDIX "D"
SECURITY REQUIREMENT



**SECURITY REQUIREMENTS CHECK LIST (SRCL)
LISTE DE VÉRIFICATION DES EXIGENCES RELATIVES À LA SÉCURITÉ (LVERS)**

PART A - CONTRACT INFORMATION / PARTIE A - INFORMATION CONTRACTUELLE

1. Originating Government Department or Organization / Ministère ou organisme gouvernemental d'origine AAFC	2. Branch or Directorate / Direction générale ou Direction CMB
---	---

3. a) Subcontract Number / Numéro du contrat de sous-traitance N/A	3. b) Name and Address of Subcontractor / Nom et adresse du sous-traitant N/A
---	--

4. Brief Description of Work / Brève description du travail
Fire alarm systems monitoring (24/7) for buidings 12, 18, 19, 20, 21, 22, 34, 49, 50, 55, 57, 59, 72, 74, 75, 76, 88, 91,94, 95, 97, 99, 106, 110, 114, 143, 148 and 151 on the Central Experimental Farm, Ottawa.

5. a) Will the supplier require access to Controlled Goods? / Le fournisseur aura-t-il accès à des marchandises contrôlées? No / Non Yes / Oui

5. b) Will the supplier require access to unclassified military technical data subject to the provisions of the Technical Data Control Regulations? / Le fournisseur aura-t-il accès à des données techniques militaires non classifiées qui sont assujetties aux dispositions du Règlement sur le contrôle des données techniques? No / Non Yes / Oui

6. Indicate the type of access required / Indiquer le type d'accès requis

6. a) Will the supplier and its employees require access to PROTECTED and/or CLASSIFIED information or assets? / Le fournisseur ainsi que les employés auront-ils accès à des renseignements ou à des biens PROTÉGÉS et/ou CLASSIFIÉS? (Specify the level of access using the chart in Question 7. c) / Préciser le niveau d'accès en utilisant le tableau qui se trouve à la question 7. c) No / Non Yes / Oui

6. b) Will the supplier and its employees (e.g. cleaners, maintenance personnel) require access to restricted access areas? No access to PROTECTED and/or CLASSIFIED information or assets is permitted. / Le fournisseur et ses employés (p. ex. nettoyeurs, personnel d'entretien) auront-ils accès à des zones d'accès restreintes? L'accès à des renseignements ou à des biens PROTÉGÉS et/ou CLASSIFIÉS n'est pas autorisé. No / Non Yes / Oui

6. c) Is this a commercial courier or delivery requirement with no overnight storage? / S'agit-il d'un contrat de messagerie ou de livraison commerciale sans entreposage de nuit? No / Non Yes / Oui

7. a) Indicate the type of information that the supplier will be required to access / Indiquer le type d'information auquel le fournisseur devra avoir accès

Canada <input type="checkbox"/>	NATO / OTAN <input type="checkbox"/>	Foreign / Étranger <input type="checkbox"/>
---------------------------------	--------------------------------------	---

7. b) Release restrictions / Restrictions relatives à la diffusion

No release restrictions / Aucune restriction relative à la diffusion <input type="checkbox"/>	All NATO countries / Tous les pays de l'OTAN <input type="checkbox"/>	No release restrictions / Aucune restriction relative à la diffusion <input type="checkbox"/>
Not releasable / À ne pas diffuser <input type="checkbox"/>		
Restricted to: / Limité à: Specify country(ies): / Préciser le(s) pays: <input type="checkbox"/>	Restricted to: / Limité à: Specify country(ies): / Préciser le(s) pays: <input type="checkbox"/>	Restricted to: / Limité à: Specify country(ies): / Préciser le(s) pays: <input type="checkbox"/>

7. c) Level of information / Niveau d'information

PROTECTED A / PROTÉGÉ A <input type="checkbox"/>	NATO UNCLASSIFIED / NATO NON CLASSIFIÉ <input type="checkbox"/>	PROTECTED A / PROTÉGÉ A <input type="checkbox"/>
PROTECTED B / PROTÉGÉ B <input type="checkbox"/>	NATO RESTRICTED / NATO DIFFUSION RESTREINTE <input type="checkbox"/>	PROTECTED B / PROTÉGÉ B <input type="checkbox"/>
PROTECTED C / PROTÉGÉ C <input type="checkbox"/>	NATO CONFIDENTIAL / NATO CONFIDENTIEL <input type="checkbox"/>	PROTECTED C / PROTÉGÉ C <input type="checkbox"/>
CONFIDENTIAL / CONFIDENTIEL <input type="checkbox"/>	NATO SECRET <input type="checkbox"/>	CONFIDENTIAL / CONFIDENTIEL <input type="checkbox"/>
SECRET / SECRET <input type="checkbox"/>	COSMIC TOP SECRET / COSMIC TRÈS SECRET <input type="checkbox"/>	SECRET / SECRET <input type="checkbox"/>
TOP SECRET / TRÈS SECRET <input type="checkbox"/>		TOP SECRET / TRÈS SECRET <input type="checkbox"/>
TOP SECRET (SIGINT) / TRÈS SECRET (SIGINT) <input type="checkbox"/>		TOP SECRET (SIGINT) / TRÈS SECRET (SIGINT) <input type="checkbox"/>



PART A (continued) / PARTIE A (suite)

8. Will the supplier require access to PROTECTED and/or CLASSIFIED COMSEC information or assets?
 Le fournisseur aura-t-il accès à des renseignements ou à des biens COMSEC désignés PROTÉGÉS et/ou CLASSIFIÉS? No / Non Yes / Oui
 If Yes, indicate the level of sensitivity:
 Dans l'affirmative, indiquer le niveau de sensibilité :

9. Will the supplier require access to extremely sensitive INFOSEC information or assets?
 Le fournisseur aura-t-il accès à des renseignements ou à des biens INFOSEC de nature extrêmement délicate? No / Non Yes / Oui

Short Title(s) of material / Titre(s) abrégé(s) du matériel :
 Document Number / Numéro du document :

PART B - PERSONNEL (SUPPLIER) / PARTIE B - PERSONNEL (FOURNISSEUR)

10. a) Personnel security screening level required / Niveau de contrôle de la sécurité du personnel requis

- | | | | |
|---|---|---|--|
| <input checked="" type="checkbox"/> RELIABILITY STATUS
COTE DE FIABILITÉ | <input type="checkbox"/> CONFIDENTIAL
CONFIDENTIEL | <input type="checkbox"/> SECRET
SECRET | <input type="checkbox"/> TOP SECRET
TRÈS SECRET |
| <input type="checkbox"/> TOP SECRET- SIGINT
TRÈS SECRET - SIGINT | <input type="checkbox"/> NATO CONFIDENTIAL
NATO CONFIDENTIEL | <input type="checkbox"/> NATO SECRET
NATO SECRET | <input type="checkbox"/> COSMIC TOP SECRET
COSMIC TRÈS SECRET |
| <input type="checkbox"/> SITE ACCESS
ACCÈS AUX EMPLACEMENTS | | | |

Special comments:
 Commentaires spéciaux :

NOTE: If multiple levels of screening are identified, a Security Classification Guide must be provided.
 REMARQUE : Si plusieurs niveaux de contrôle de sécurité sont requis, un guide de classification de la sécurité doit être fourni.

10. b) May unscreened personnel be used for portions of the work?
 Du personnel sans autorisation sécuritaire peut-il se voir confier des parties du travail? No / Non Yes / Oui
 If Yes, will unscreened personnel be escorted?
 Dans l'affirmative, le personnel en question sera-t-il escorté? No / Non Yes / Oui

PART C - SAFEGUARDS (SUPPLIER) / PARTIE C - MESURES DE PROTECTION (FOURNISSEUR)

INFORMATION / ASSETS / RENSEIGNEMENTS / BIENS

11. a) Will the supplier be required to receive and store PROTECTED and/or CLASSIFIED information or assets on its site or premises?
 Le fournisseur sera-t-il tenu de recevoir et d'entreposer sur place des renseignements ou des biens PROTÉGÉS et/ou CLASSIFIÉS? No / Non Yes / Oui

11. b) Will the supplier be required to safeguard COMSEC information or assets?
 Le fournisseur sera-t-il tenu de protéger des renseignements ou des biens COMSEC? No / Non Yes / Oui

PRODUCTION

11. c) Will the production (manufacture, and/or repair and/or modification) of PROTECTED and/or CLASSIFIED material or equipment occur at the supplier's site or premises?
 Les installations du fournisseur serviront-elles à la production (fabrication et/ou réparation et/ou modification) de matériel PROTÉGÉ et/ou CLASSIFIÉ? No / Non Yes / Oui

INFORMATION TECHNOLOGY (IT) MEDIA / SUPPORT RELATIF À LA TECHNOLOGIE DE L'INFORMATION (TI)

11. d) Will the supplier be required to use its IT systems to electronically process, produce or store PROTECTED and/or CLASSIFIED information or data?
 Le fournisseur sera-t-il tenu d'utiliser ses propres systèmes informatiques pour traiter, produire ou stocker électroniquement des renseignements ou des données PROTÉGÉS et/ou CLASSIFIÉS? No / Non Yes / Oui

11. e) Will there be an electronic link between the supplier's IT systems and the government department or agency?
 Disposera-t-on d'un lien électronique entre le système informatique du fournisseur et celui du ministère ou de l'agence gouvernementale? No / Non Yes / Oui



PART C - (continued) / PARTIE C - (suite)

For users completing the form **manually** use the summary chart below to indicate the category(ies) and level(s) of safeguarding required at the supplier's site(s) or premises.

Les utilisateurs qui remplissent le formulaire **manuellement** doivent utiliser le tableau récapitulatif ci-dessous pour indiquer, pour chaque catégorie, les niveaux de sauvegarde requis aux installations du fournisseur.

For users completing the form **online** (via the Internet), the summary chart is automatically populated by your responses to previous questions.

Dans le cas des utilisateurs qui remplissent le formulaire **en ligne** (par Internet), les réponses aux questions précédentes sont automatiquement saisies dans le tableau récapitulatif.

SUMMARY CHART / TABLEAU RÉCAPITULATIF

Category / Catégorie	PROTECTED / PROTÉGÉ			CLASSIFIED / CLASSIFIÉ			NATO				COMSEC					
	A	B	C	CONFIDENTIAL / CONFIDENTIEL	SECRET	TOP SECRET / TRÈS SECRET	NATO RESTRICTED	NATO CONFIDENTIAL	NATO SECRET	COSMIC TOP SECRET / COSMIC TRÈS SECRET	PROTECTED / PROTÉGÉ			CONFIDENTIAL / CONFIDENTIEL	SECRET	TOP SECRET / TRÈS SECRET
							NATO DIFFUSION RESTREINTE	NATO CONFIDENTIEL	A		B	C				
Information / Assets / Renseignements / Biens	<input type="checkbox"/>	<input type="checkbox"/>	<input type="checkbox"/>	<input type="checkbox"/>	<input type="checkbox"/>	<input type="checkbox"/>	<input type="checkbox"/>	<input type="checkbox"/>	<input type="checkbox"/>	<input type="checkbox"/>	<input type="checkbox"/>	<input type="checkbox"/>	<input type="checkbox"/>	<input type="checkbox"/>	<input type="checkbox"/>	<input type="checkbox"/>
Production	<input type="checkbox"/>	<input type="checkbox"/>	<input type="checkbox"/>	<input type="checkbox"/>	<input type="checkbox"/>	<input type="checkbox"/>	<input type="checkbox"/>	<input type="checkbox"/>	<input type="checkbox"/>	<input type="checkbox"/>	<input type="checkbox"/>	<input type="checkbox"/>	<input type="checkbox"/>	<input type="checkbox"/>	<input type="checkbox"/>	<input type="checkbox"/>
IT Media / Support TI	<input type="checkbox"/>	<input type="checkbox"/>	<input type="checkbox"/>	<input type="checkbox"/>	<input type="checkbox"/>	<input type="checkbox"/>	<input type="checkbox"/>	<input type="checkbox"/>	<input type="checkbox"/>	<input type="checkbox"/>	<input type="checkbox"/>	<input type="checkbox"/>	<input type="checkbox"/>	<input type="checkbox"/>	<input type="checkbox"/>	<input type="checkbox"/>
IT Link / Lien électronique	<input type="checkbox"/>	<input type="checkbox"/>	<input type="checkbox"/>	<input type="checkbox"/>	<input type="checkbox"/>	<input type="checkbox"/>	<input type="checkbox"/>	<input type="checkbox"/>	<input type="checkbox"/>	<input type="checkbox"/>	<input type="checkbox"/>	<input type="checkbox"/>	<input type="checkbox"/>	<input type="checkbox"/>	<input type="checkbox"/>	<input type="checkbox"/>

12. a) Is the description of the work contained within this SRCL PROTECTED and/or CLASSIFIED?
La description du travail visé par la présente LVERS est-elle de nature PROTÉGÉE et/ou CLASSIFIÉE?

No / Non Yes / Oui

If Yes, classify this form by annotating the top and bottom in the area entitled "Security Classification".
Dans l'affirmative, classifiez le présent formulaire en indiquant le niveau de sécurité dans la case intitulée « Classification de sécurité » au haut et au bas du formulaire.

12. b) Will the documentation attached to this SRCL be PROTECTED and/or CLASSIFIED?
La documentation associée à la présente LVERS sera-t-elle PROTÉGÉE et/ou CLASSIFIÉE?

No / Non Yes / Oui

If Yes, classify this form by annotating the top and bottom in the area entitled "Security Classification" and indicate with attachments (e.g. SECRET with Attachments).
Dans l'affirmative, classifiez le présent formulaire en indiquant le niveau de sécurité dans la case intitulée « Classification de sécurité » au haut et au bas du formulaire et indiquez qu'il y a des pièces jointes (p. ex. SECRET avec des pièces jointes).



Contract Number / Numéro du contrat 16-2020
Security Classification / Classification de sécurité

PART D - AUTHORIZATION / PARTIE D - AUTORISATION


13. Organization Project Authority / Chargé de projet de l'organisme			
Name (print) - Nom (en lettres moulées) Mike Pignat		Title – Titre Procurement/Contracts Officer	Signature
Telephone No. - N° de téléphone 613-759-6157	Facsimile No. - N° de télécopieur	E-mail address - Adresse courriel mike.pignat@canada.ca	Date 2016-04-07
14. Organization Security Authority / Responsable de la sécurité de l'organisme			
Name (print) - Nom (en lettres moulées)		Title – Titre	Signature
Telephone No. - N° de téléphone	Facsimile No. - N° de télécopieur	E-mail address - Adresse courriel	Date
15. Are there additional instructions (e.g. Security Guide, Security Classification Guide) attached? Des instructions supplémentaires (p. ex. Guide de sécurité, Guide de classification de la sécurité) sont-elles jointes?			<input type="checkbox"/> No / Non <input type="checkbox"/> Yes / Oui
16. Procurement Officer / Agent d'approvisionnement			
Name (print) - Nom (en lettres moulées) Mike Pignat		Title – Titre Procurement/Contracts Officer	Signature
Telephone No. - N° de téléphone 613 759-6157	Facsimile No. - N° de télécopieur	E-mail address - Adresse courriel mike.pignat@canada.ca	Date 2016-04-07
17. Contracting Security Authority / Autorité contractante en matière de sécurité			
Name (print) - Nom (en lettres moulées)		Title – Titre	Signature
Telephone No. - N° de téléphone	Facsimile No. - N° de télécopieur	E-mail address - Adresse courriel	Date

CEF SITE PLANS


LEGEND

LAN ROOM 

FIRE PANEL 

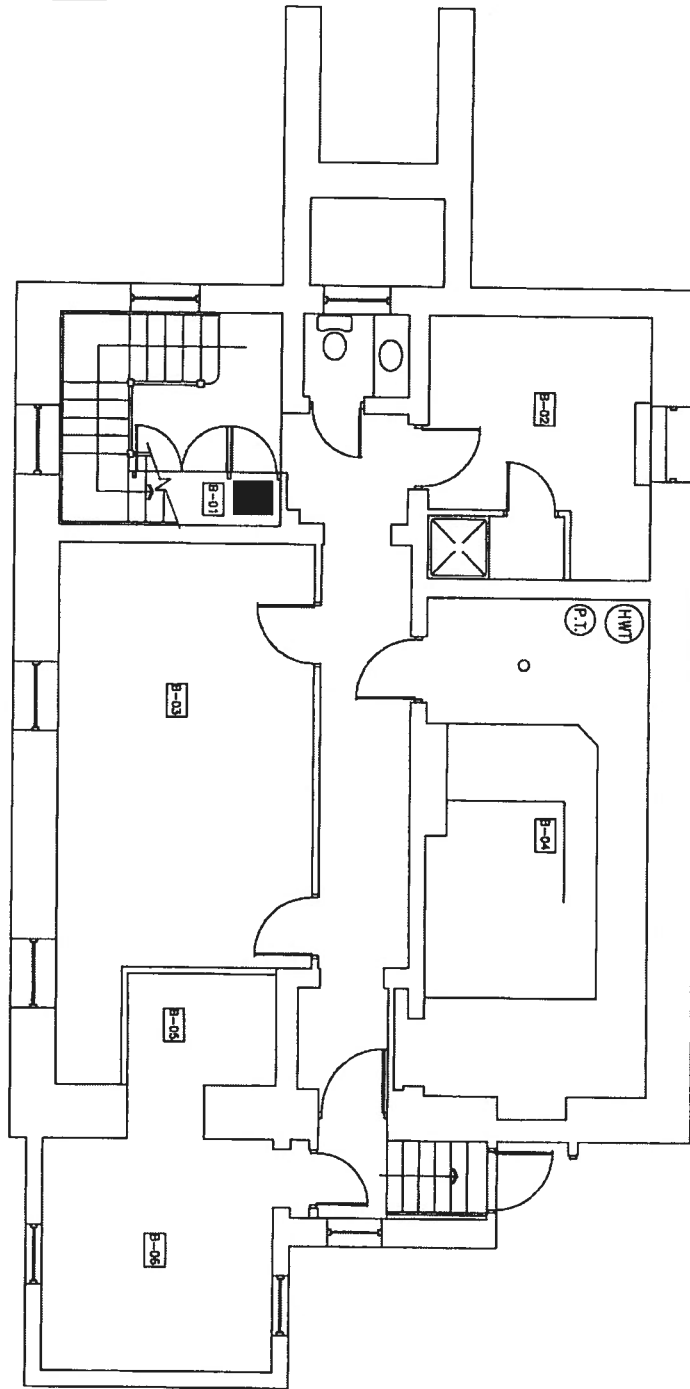

NORTH

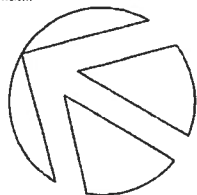

PROJECT

GREENHOUSE PLAN

DATE

Aug/08

DRAWN BY

RP

SCALE

3/32" = 1'-0"

CAD DRAWING FILE

12-BSMT

DEPARTMENT

AGRICULTURE CANADA

CAMPUS

CENTRAL EXPERIMENTAL FARM

BUILDING

FORAGE CROPS BUILDING - No.12

DRAWING NO.



SHEET NO.

1 OF 1

LEGEND

LAN ROOM 

FIRE PANEL 

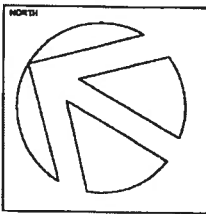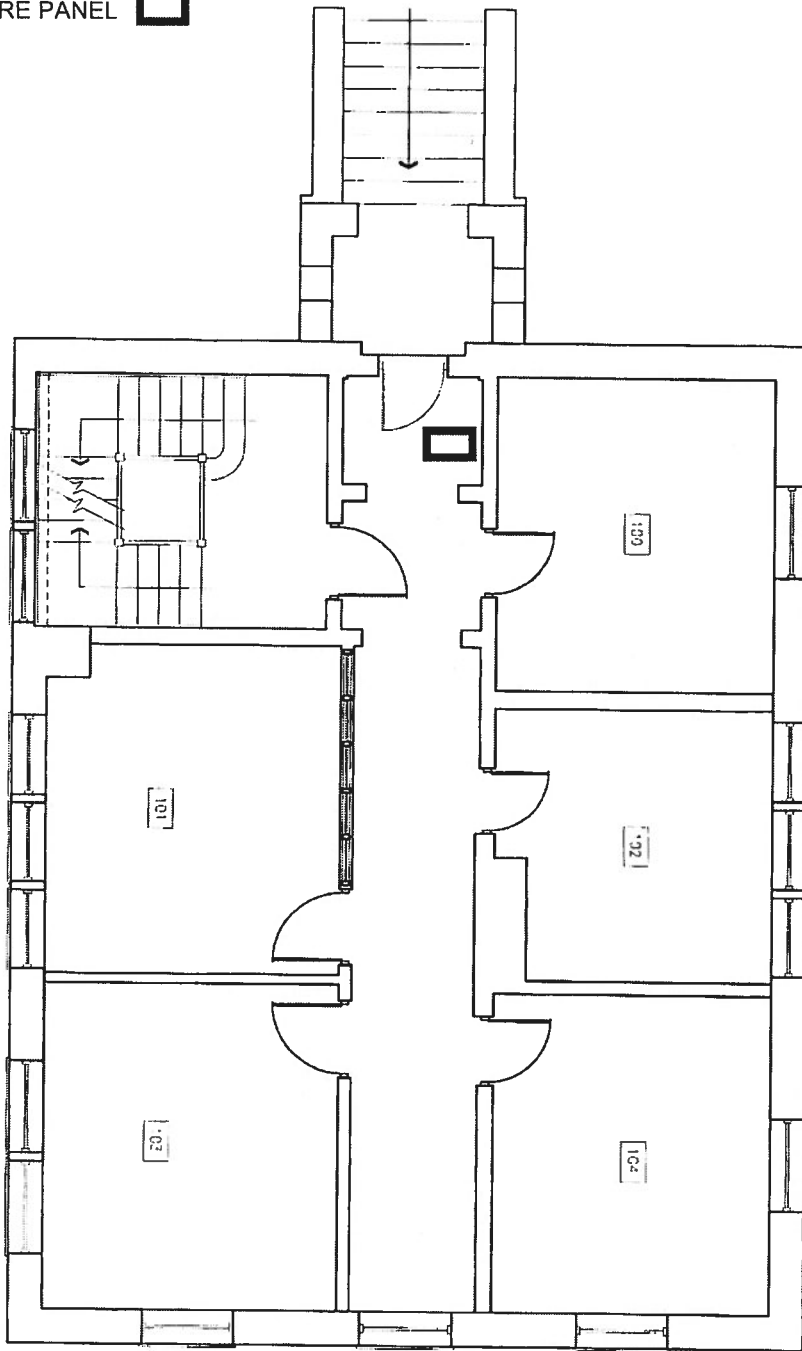



PROJECT GROUND FLOOR PLAN	
DATE NOV. 7/00	DRAWN BY RP
SCALE 3/32" = 1'-0"	CAD DRAWING FILE 12-GRND

DEPARTMENT AGRICULTURE CANADA	
CAMPUS CENTRAL EXPERIMENTAL FARM	
BUILDING FORAGE CROPS BUILDING - No.12	
DRAWING NO.	SHEET NO. 2 OF 4

LEGEND

LAN ROOM 

FIRE PANEL 

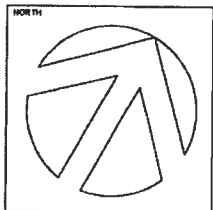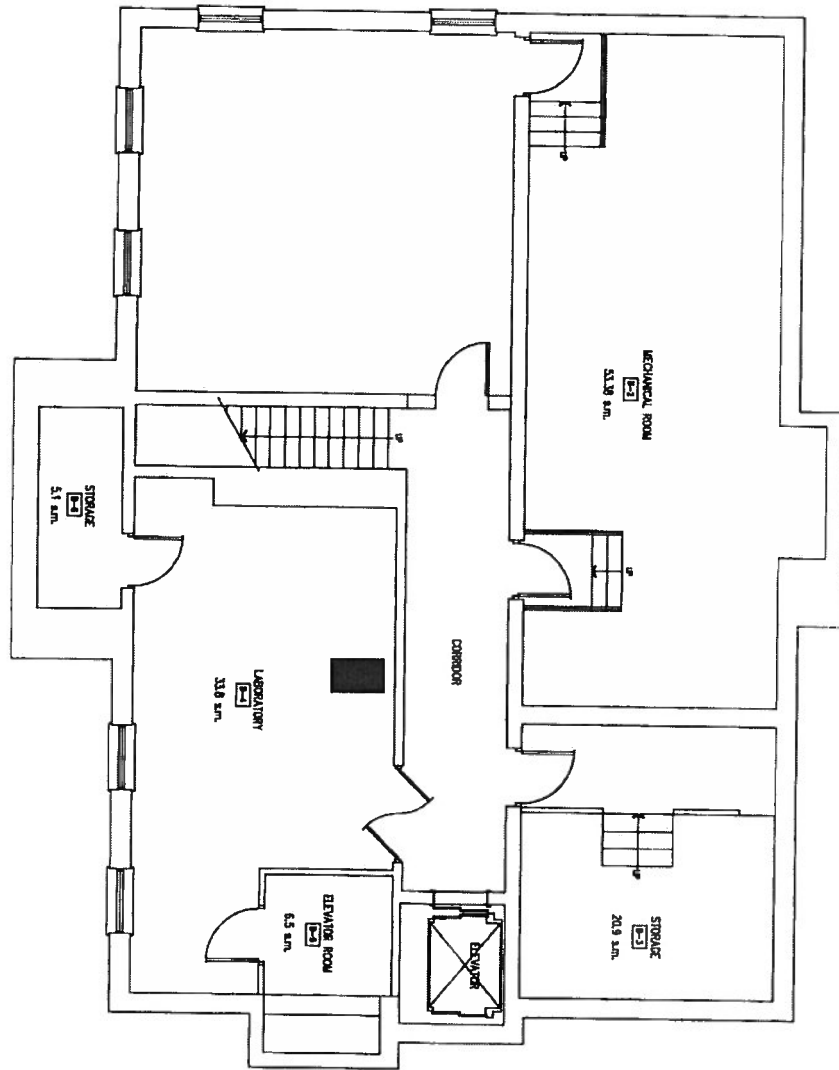



PROJECT BASEMENT PLAN	
DATE NOV. 14/02	DRAWN BY RP/IM
SCALE 1/8" = 1'-0"	CAD DRAWING FILE 18-BSMTnu.dwg

DEPARTMENT AGRICULTURE CANADA	
CAMPUS CENTRAL EXPERIMENTAL FARM	
BUILDING PESTICIDE BIO-ASSAY LAB - No.18	
DRAWING NO.	SHEET NO. 1 OF 3

LEGEND

LAN ROOM 

FIRE PANEL 

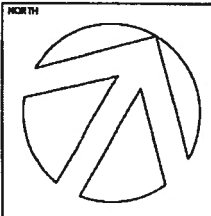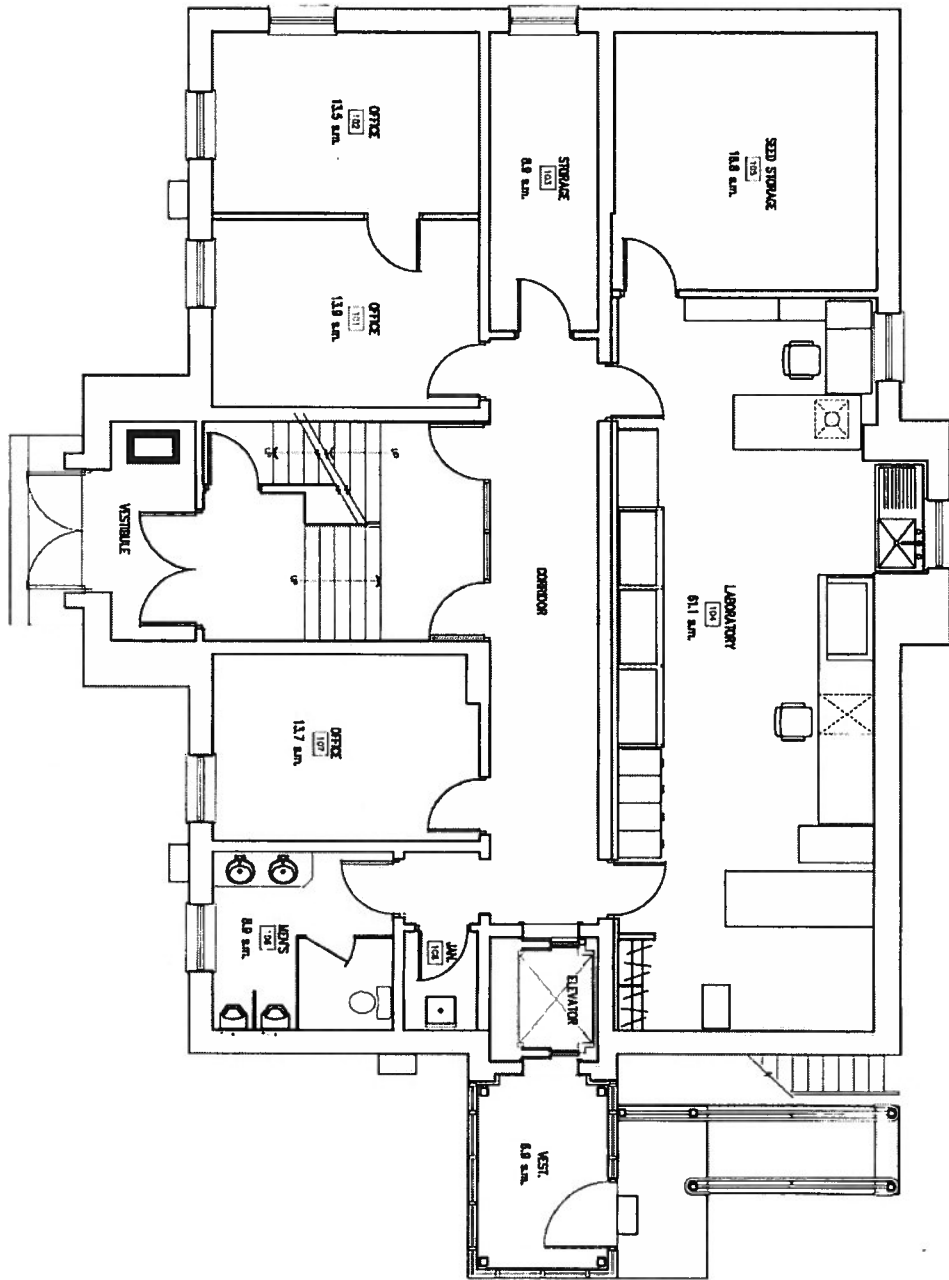



PROJECT GROUND FLOOR PLAN	
DATE NOV. 7/00	DRAWN BY RP
SCALE 1/8" = 1'-0"	CAD DRAWING FILE 18-GRNDnu.dwg

DEPARTMENT AGRICULTURE CANADA	
CAMPUS CENTRAL EXPERIMENTAL FARM	
BUILDING PESTICIDE BIO-ASSAY LAB - No.18	
DRAWING NO.	SHEET NO. 2 OF 3

LEGEND

LAN ROOM 

FIRE PANEL 

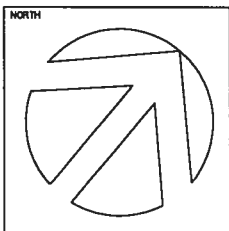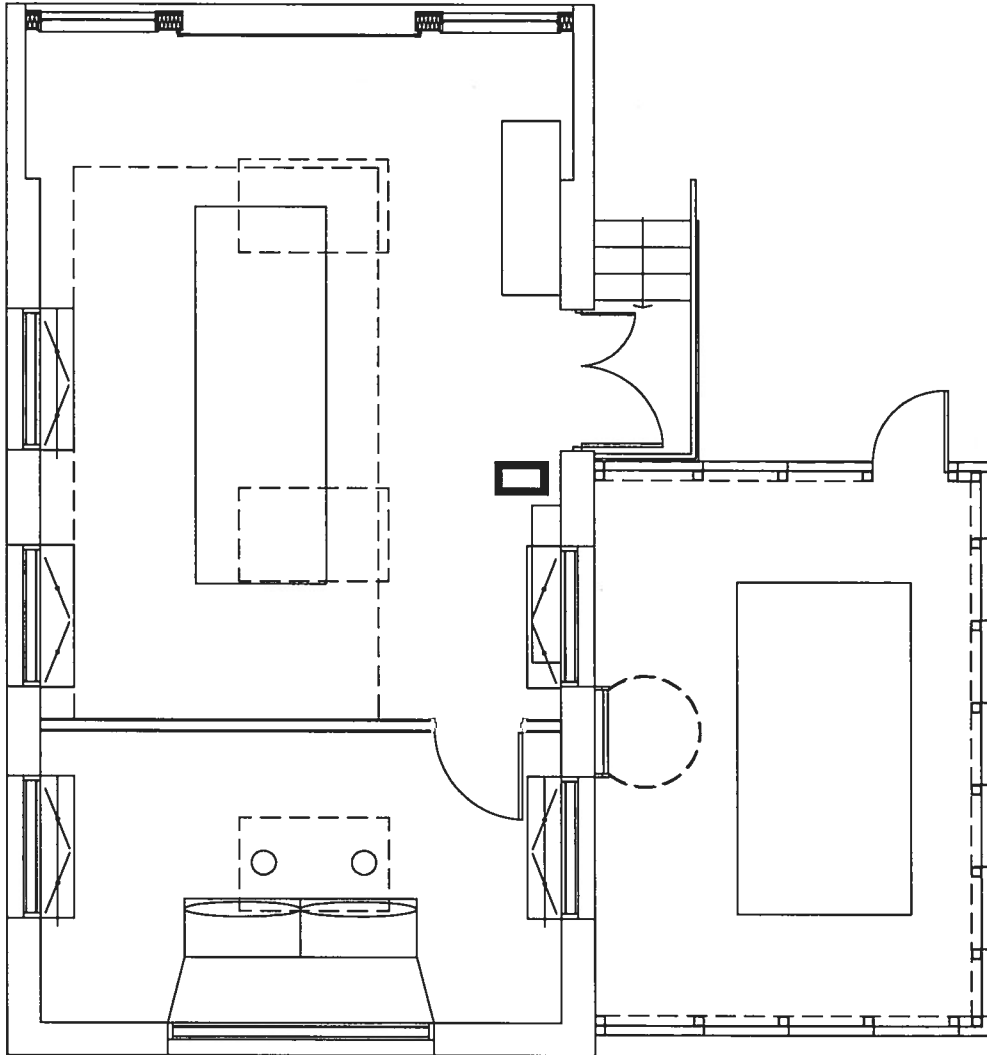

PROJECT	
GROUND FLOOR PLAN	
.	
.	
DATE	DRAWN BY
JAN. 05, 2015	HT
SCALE	CAD DRAWING FILE
3/16" = 1'-0"	19-GRND


DEPARTMENT	
AGRICULTURE CANADA	
CAMPUS	
CENTRAL EXPERIMENTAL FARM	
BUILDING	
EMERGENCY GENERATOR - No.19	
DRAWING NO.	SHEET NO.
.	1 OF 1

LEGEND


LAN ROOM



FIRE PANEL

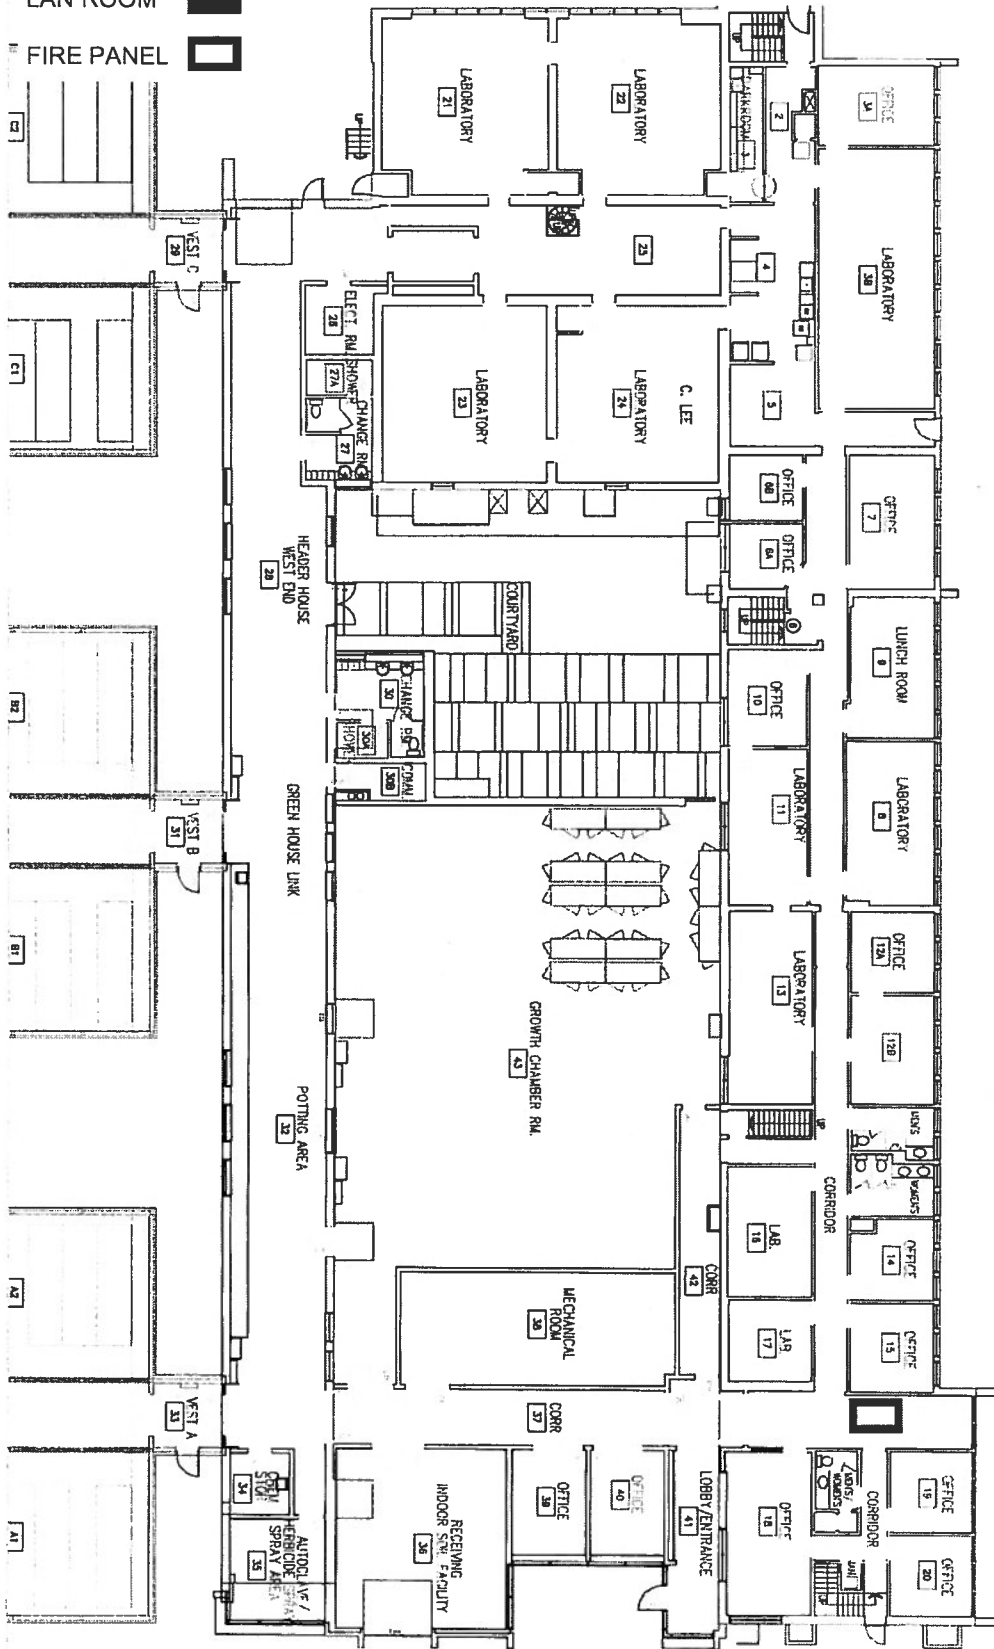

NORTH

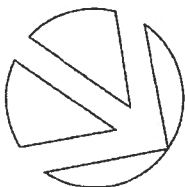

PROJECT
FLOOR PLAN

DATE
JUNE 28, 2010

SCALE
1:200

DRAWN BY
LM (revised)
CAD DRAWING FILE
BUILDING 21 - 2010

DEPARTMENT
AGRICULTURE CANADA

CAMPUS
CENTRAL EXPERIMENTAL FARM

BUILDING
PLANT GROWTH BUILDING - No. 21

DRAWING NO.



SHEET NO.
2 OF 2

LEGEND

LAN ROOM




FIRE PANEL

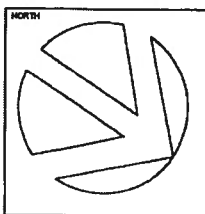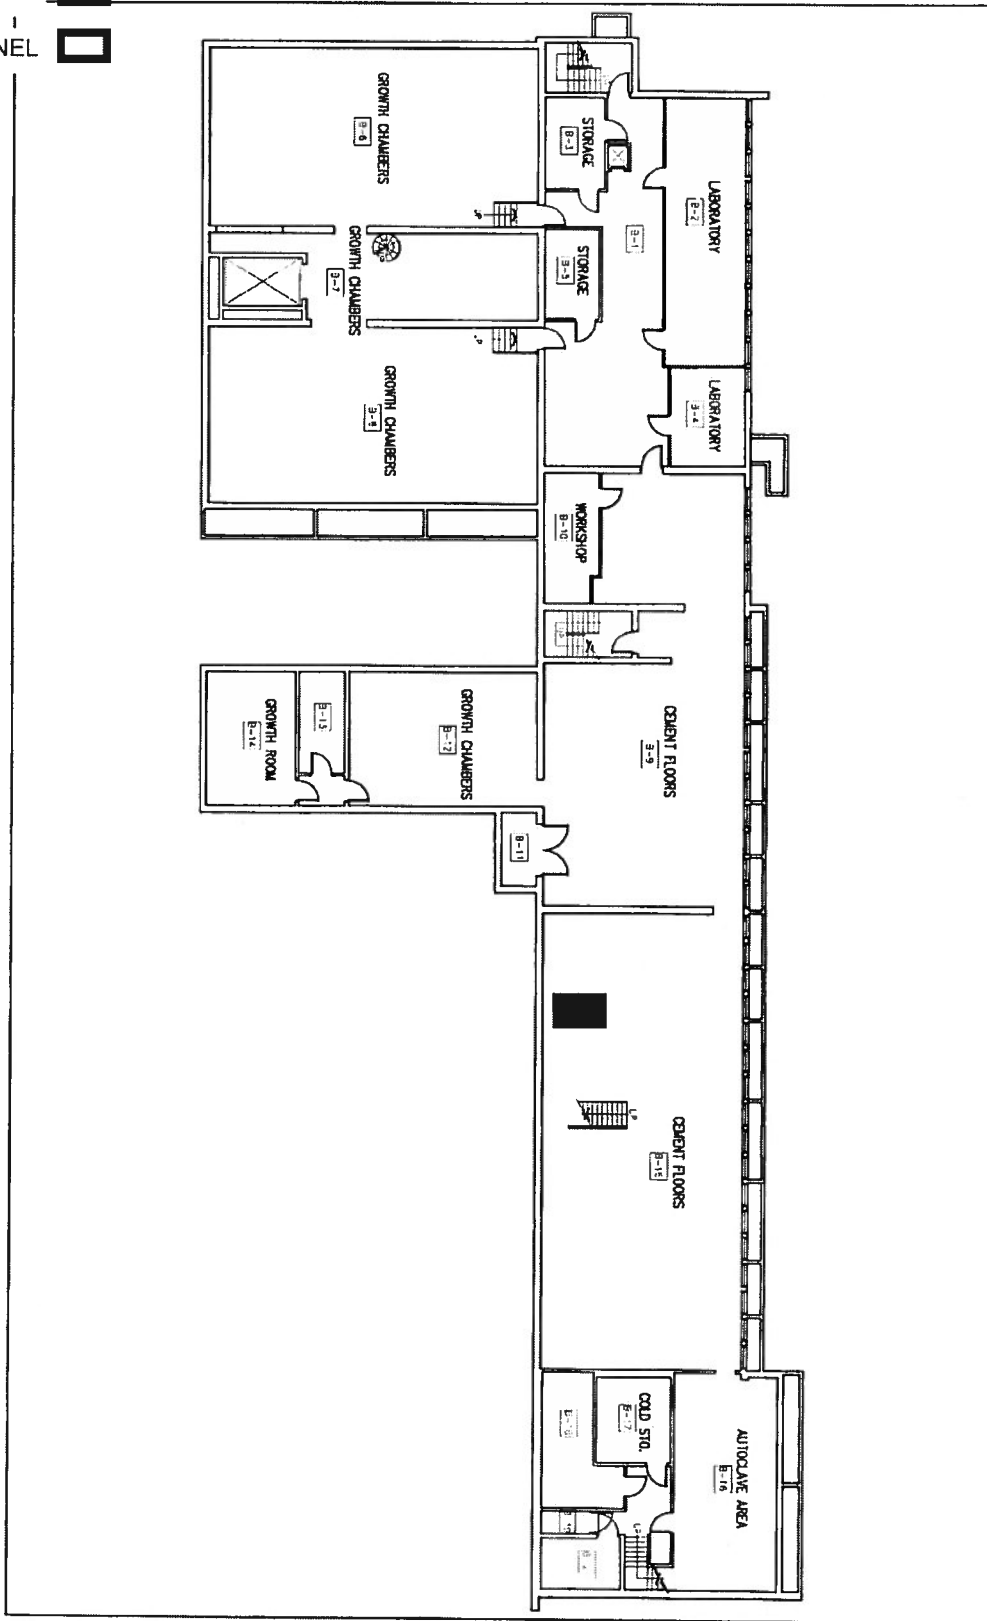


PROJECT BASEMENT FLOOR PLAN	
DATE NOV. 7/00	DRAWN BY RP
SCALE 1:300	CAD DRAWING FILE 21-BSMT

DEPARTMENT AGRICULTURE CANADA	
CAMPUS CENTRAL EXPERIMENTAL FARM	
BUILDING PLANT GROWTH BUILDING - No.21	
DRAWING NO.	SHEET NO. 1 OF 2

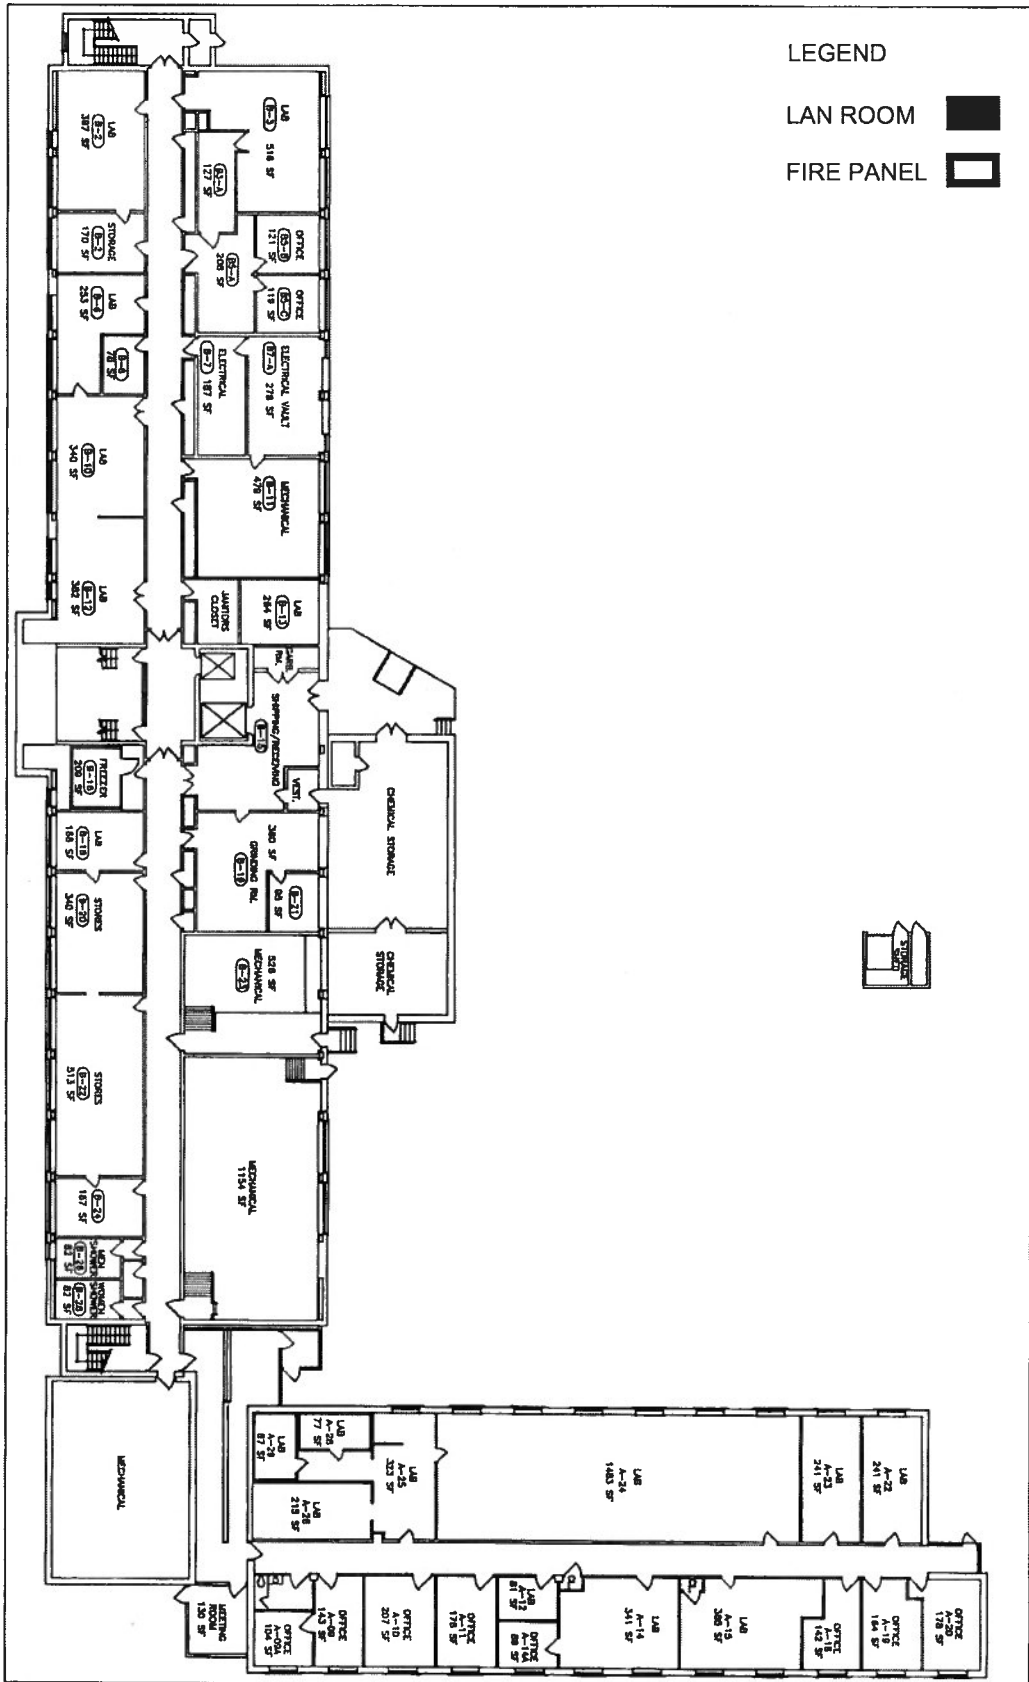

LEGEND


- LAN ROOM
- FIRE PANEL

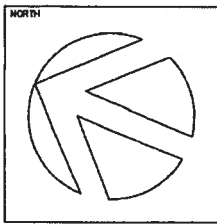


PROJECT
BASEMENT FLOOR PLAN


DATE: NOV. 29/04 SCALE: NTS DRAWN BY: RP


PROPERTY AND FACILITIES, ECORC	
DEPARTMENT AGRICULTURE AND AGRI-FOOD CANADA	
CAMPUS CENTRAL EXPERIMENTAL FARM	
BUILDING LAB SERVICES BUILDING - No. 22	
CAD DRAWING FILE 22-BSMT	SHEET NO. 1 of 4

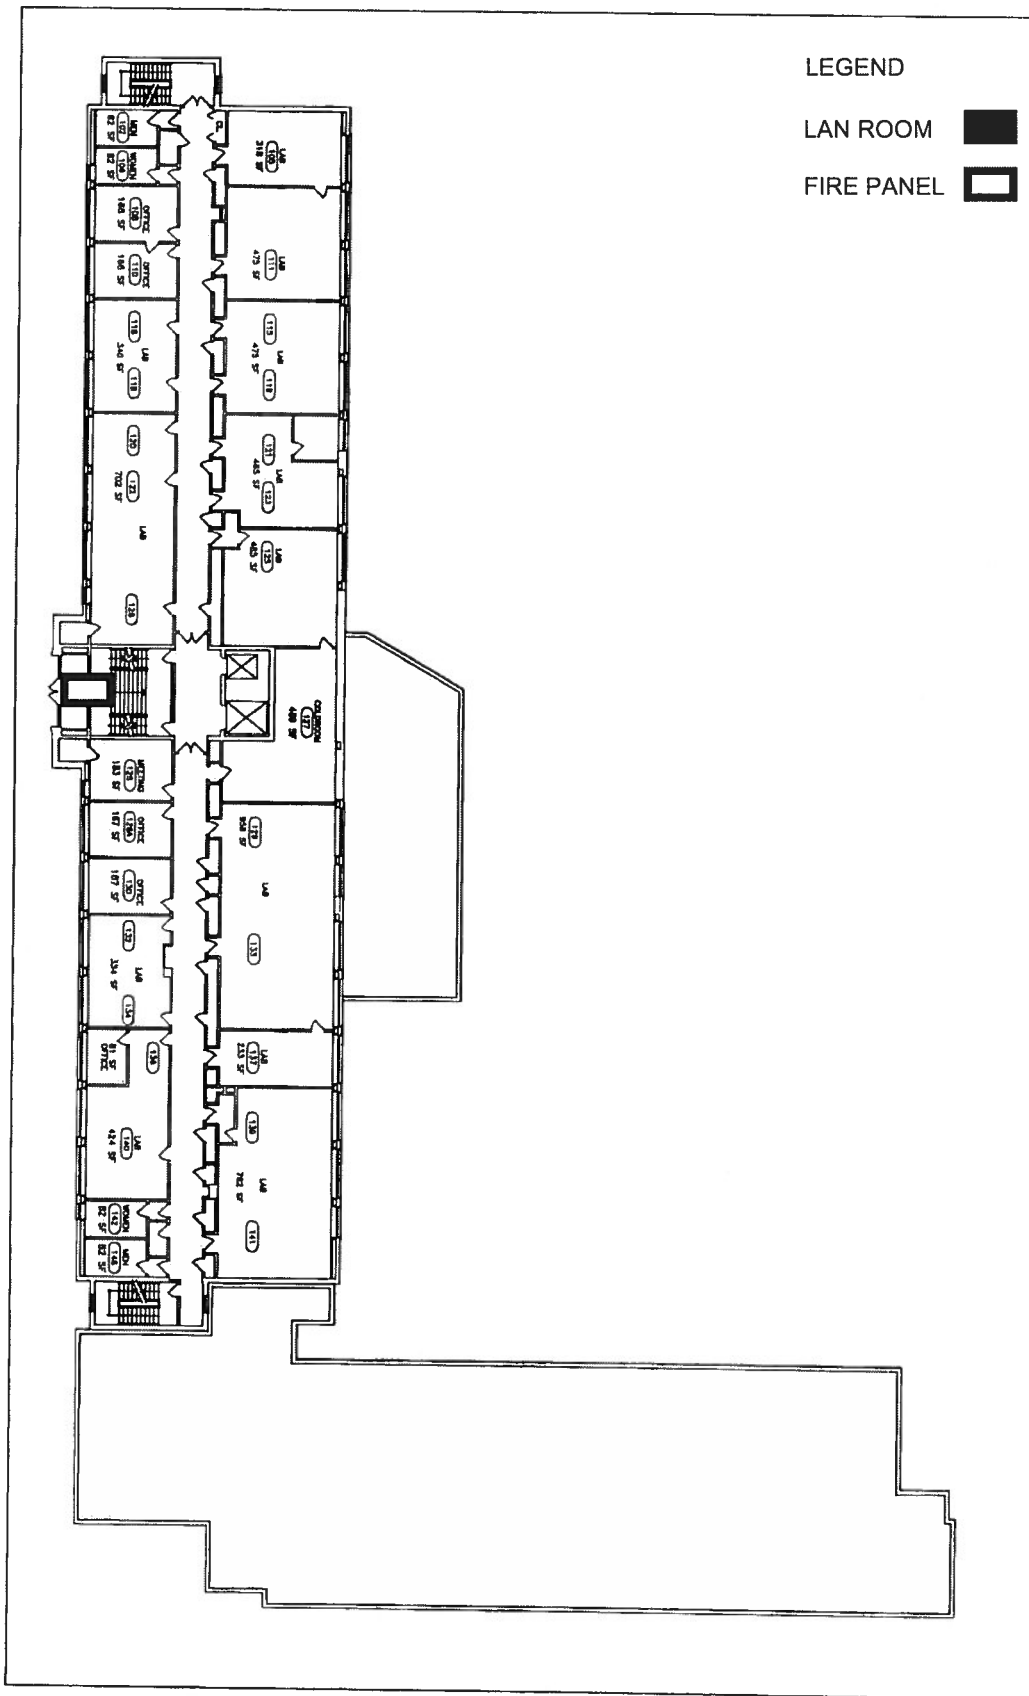

LEGEND

LAN ROOM 

FIRE PANEL 

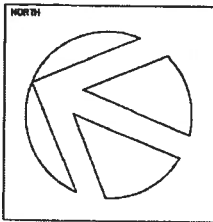

PROJECT

GROUND FLOOR PLAN

DATE NOV. 29/05 SCALE NTS DRAWN BY RP

PROPERTY AND FACILITIES, ECORC

DEPARTMENT AGRICULTURE AND AGRI-FOOD CANADA

CAMPUS CENTRAL EXPERIMENTAL FARM



BUILDING LAB SERVICES BUILDING - No. 22

CAD DRAWING FILE 22-GRND SHEET NO. 2 of 4

LEGEND

LAN ROOM 

FIRE PANEL 

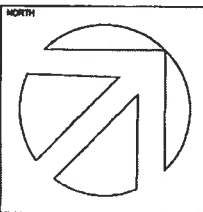
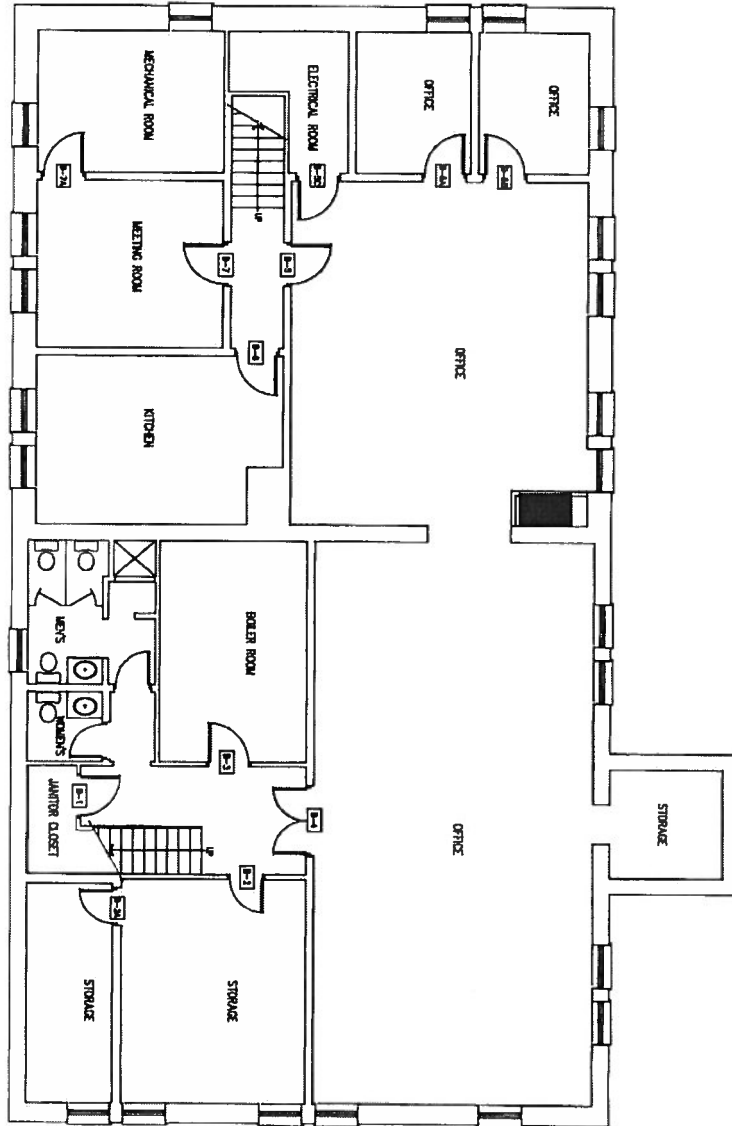


PROJECT BASEMENT FLOOR PLAN	
DATE NOV. 7/00	DRAWN BY RP
SCALE 3/32" = 1'-0"	CAD DRAWING FILE 34-BSMT

DEPARTMENT AGRICULTURE CANADA	
CAMPUS CENTRAL EXPERIMENTAL FARM	
BUILDING GENETICS BUILDING - No.34	
DRAWING NO.	SHEET NO. 1 OF 3

LEGEND

- LAN ROOM
- FIRE PANEL

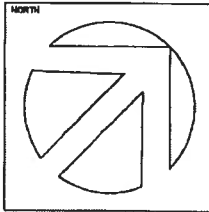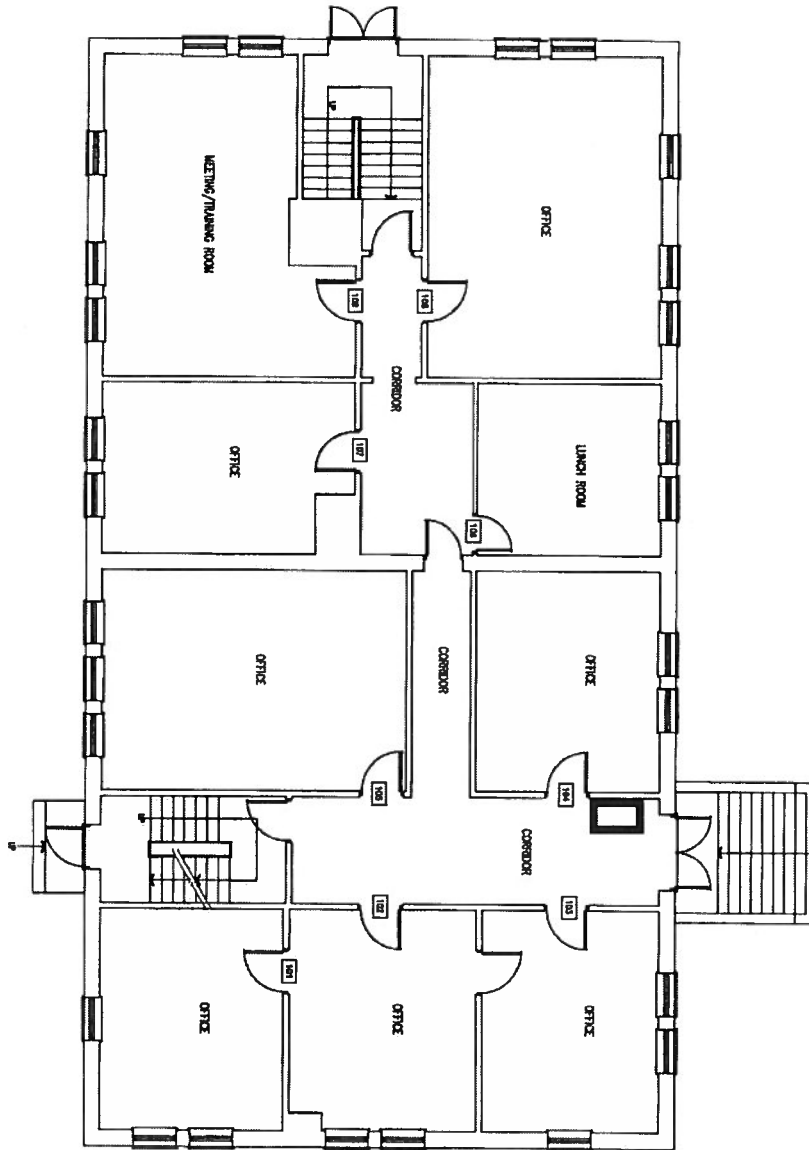



PROJECT GROUND FLOOR PLAN	
DATE NOV. 7/00	DRAWN BY RP
SCALE 3/32" = 1'-0"	CAD DRAWING FILE 34-GRND

DEPARTMENT AGRICULTURE CANADA	
CAMPUS CENTRAL EXPERIMENTAL FARM	
BUILDING GENETICS BUILDING - No.34	
DRAWING NO.	SHEET NO. 2 OF 3

LEGEND

LAN ROOM 

FIRE PANEL 

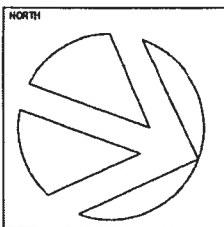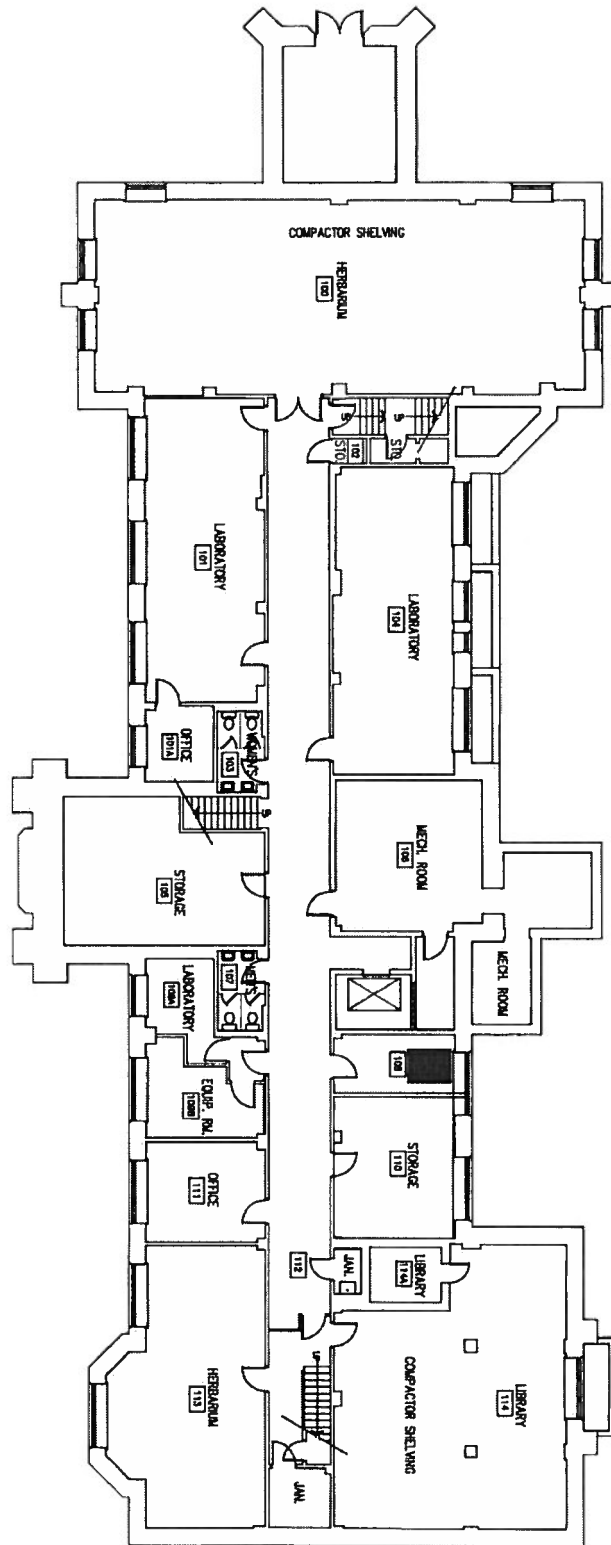



PROJECT BASEMENT PLAN	
DATE NOV. 7/00	DRAWN BY RP
SCALE 1" = 20'-0"	CAD DRAWING FILE 49-BSMT

DEPARTMENT AGRICULTURE CANADA	
CAMPUS CENTRAL EXPERIMENTAL FARM	
BUILDING WILLIAM SAUNDERS BLDG - No.49	
DRAWING NO.	SHEET NO. 1 OF 3

LEGEND

LAN ROOM 

FIRE PANEL 

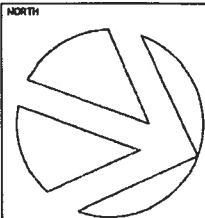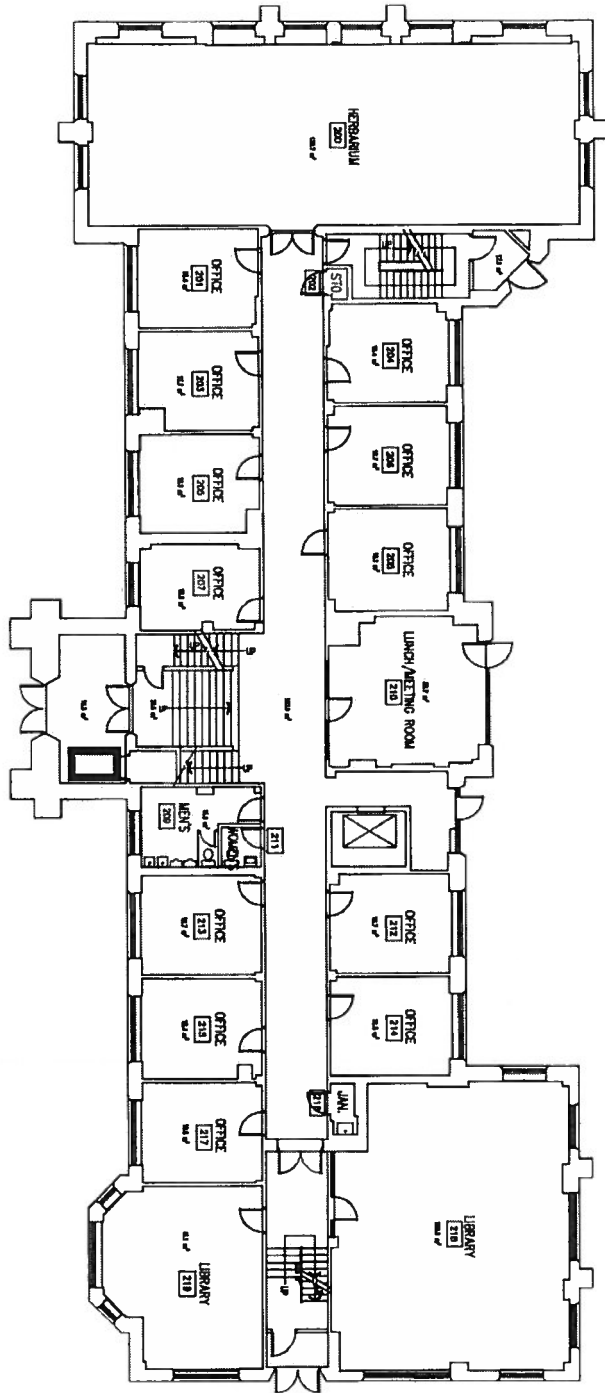



PROJECT GROUND FLOOR PLAN	
DATE MARCH 27, 1995	
DRAWN BY HT	
SCALE 1" = 20'-0"	CAD DRAWING FILE 49-GRND

DEPARTMENT AGRICULTURE CANADA	
CAMPUS CENTRAL EXPERIMENTAL FARM	
BUILDING WILLIAM SAUNDERS BLDG - No.49	
DRAWING NO.	SHEET NO. 2 OF 3

LEGEND

LAN ROOM 

FIRE PANEL 

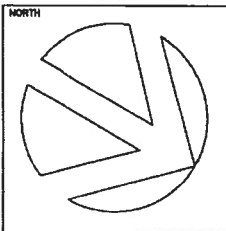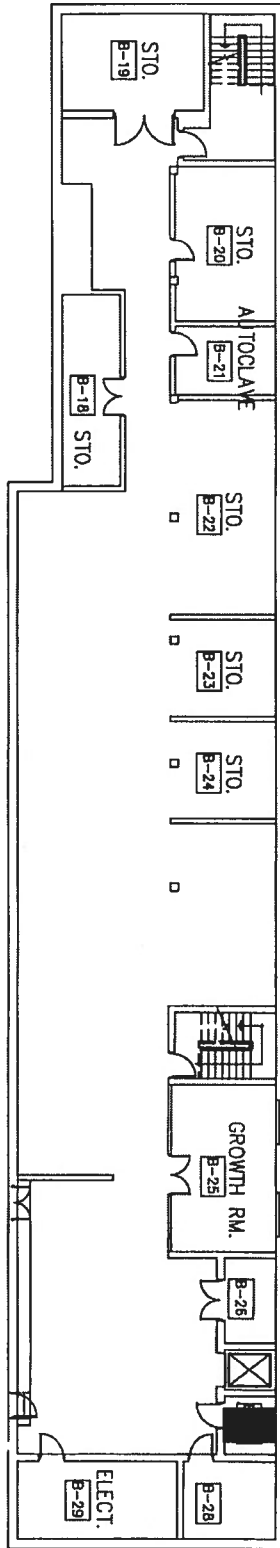



PROJECT BASEMENT PLAN	
DATE NOV. 7/00	DRAWN BY RP
SCALE 1/32" = 1'-0"	CAD DRAWING FILE 50-BSMT

DEPARTMENT AGRICULTURE CANADA	
CAMPUS CENTRAL EXPERIMENTAL FARM	
BUILDING MAIN GREENHOUSE BUILDING - No.50	
DRAWING NO.	SHEET NO. 1 OF 2

LEGEND

LAN ROOM 

FIRE PANEL 

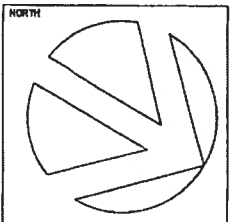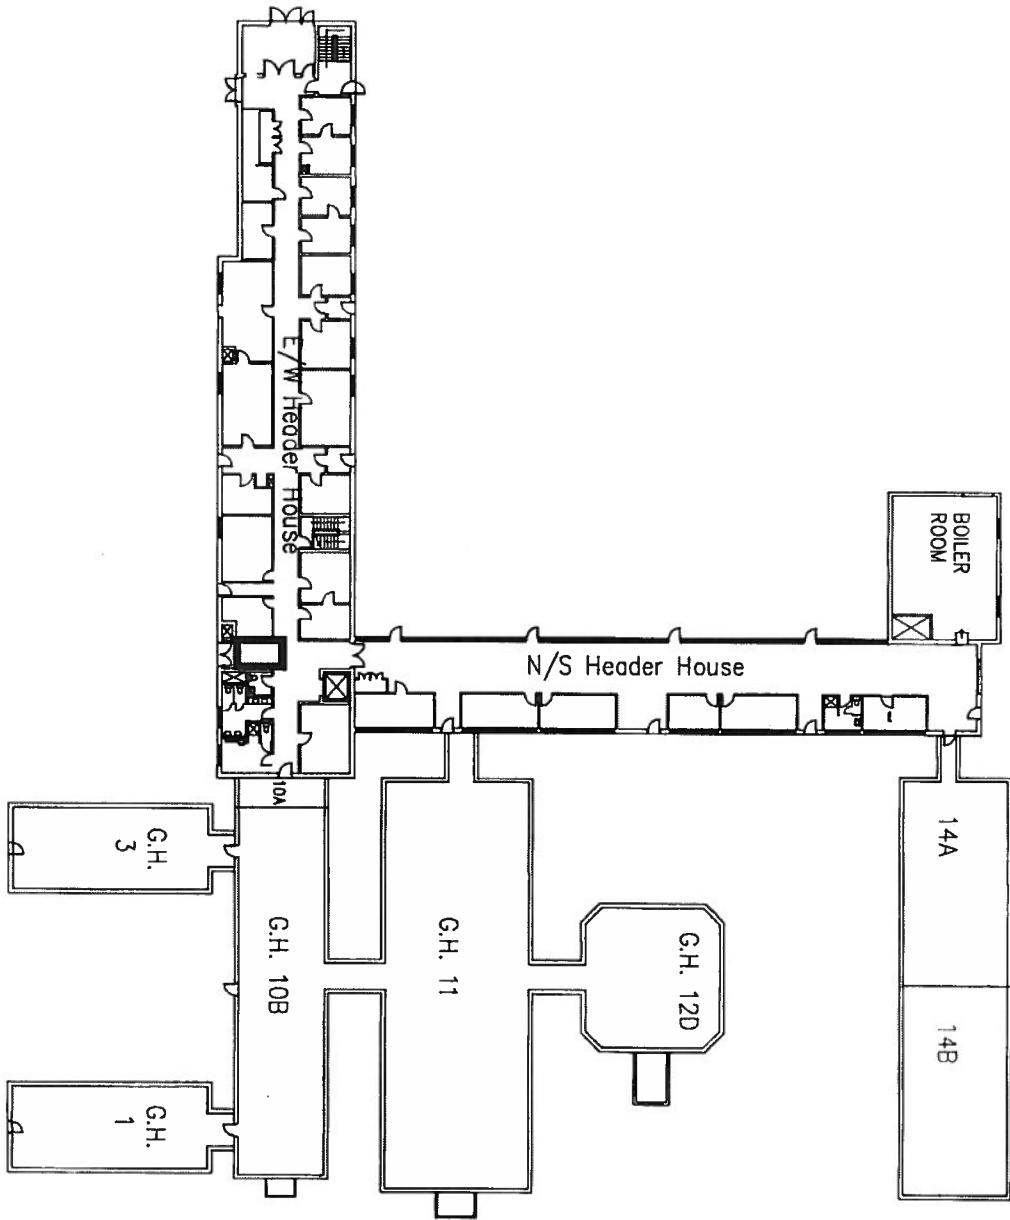



PROJECT GROUND FLOOR PLAN	
DATE FEB. 19/08	DRAWN BY RP/ DRC
SCALE N.T.S.	CAD DRAWING FILE 50-BSMT

DEPARTMENT AGRICULTURE CANADA	
CAMPUS CENTRAL EXPERIMENTAL FARM	
BUILDING MAIN GREENHOUSE BUILDING -- No.50	
DRAWING NO.	SHEET NO. 1 OF 2

LEGEND

LAN ROOM 

FIRE PANEL 

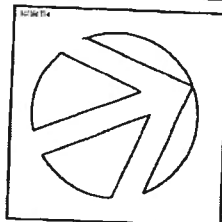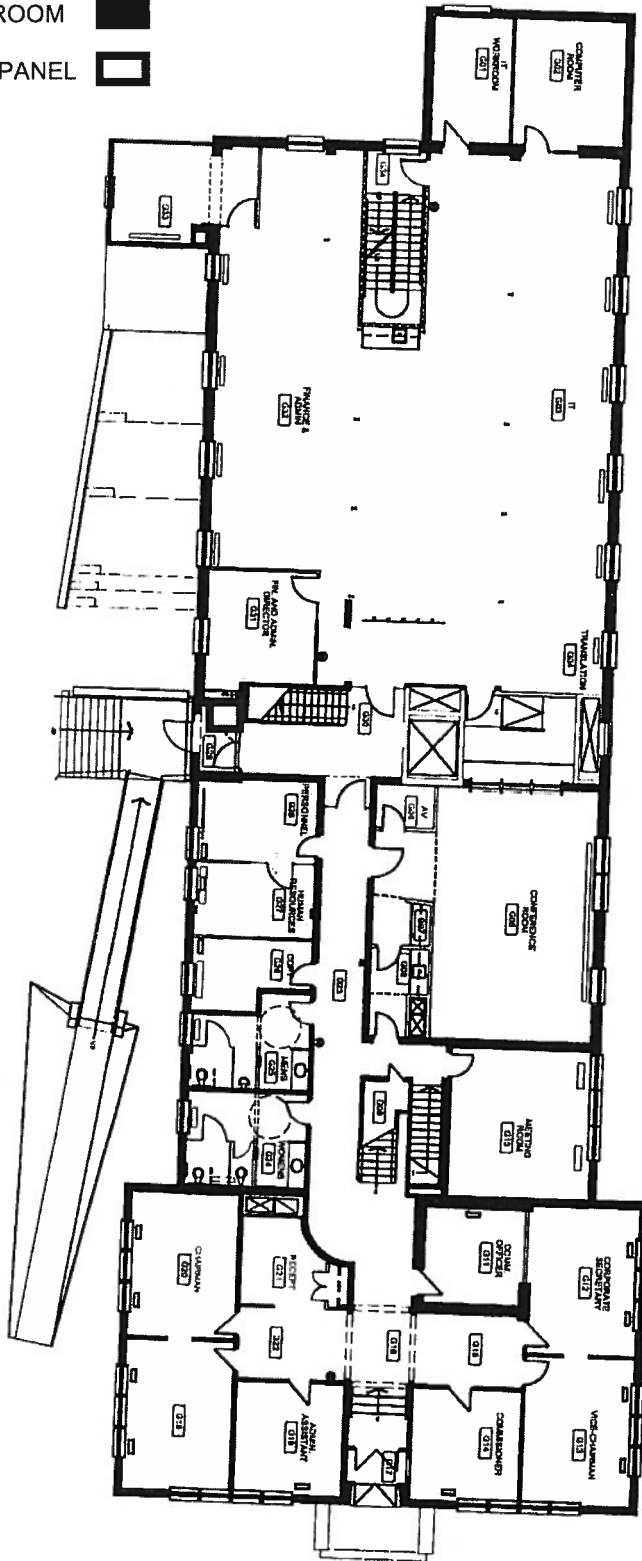

PROJECT
GROUND FLOOR PLAN

DATE: MARCH 2001 SCALE: NTS DRAWN BY: RP

PROPERTY AND FACILITIES, ECORC

DEPARTMENT
 AGRICULTURE AND AGRI-FOOD CANADA

CAMPS
 CENTRAL EXPERIMENTAL FARM



BUILDING
 HORTICULTURE BUILDING - No. 55

CAD DRAWING FILE: 66-GND-NU SHEET NO: 2 of 3

LEGEND

LAN ROOM 

FIRE PANEL 

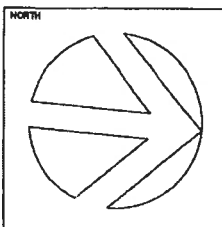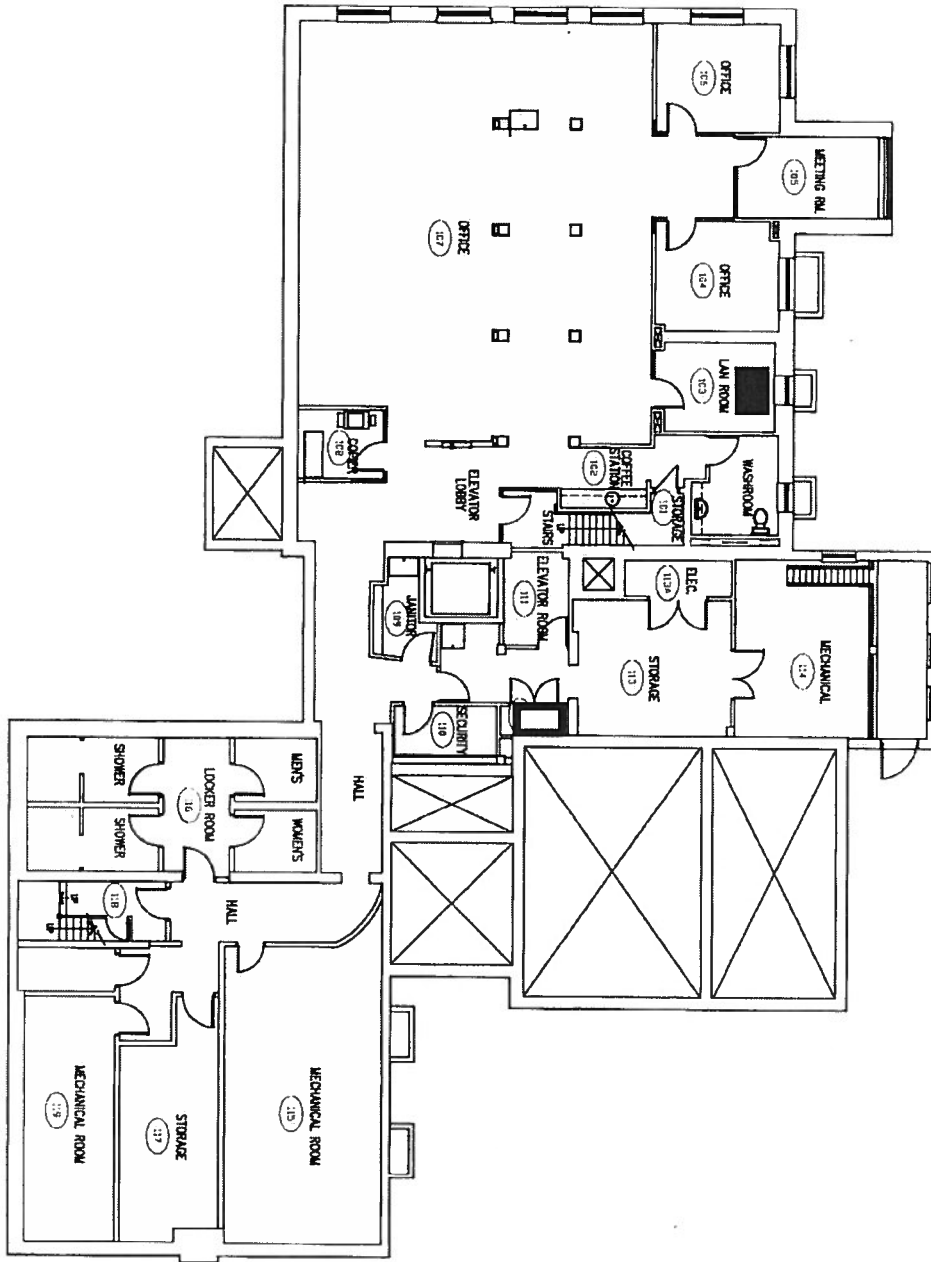



PROJECT
BASEMENT FLOOR PLAN
 DATE NOV 2009 SCALE 1/16" = 1' DRAWN BY AC

PROPERTY AND FACILITIES, ECORC
 DEPARTMENT AGRICULTURE AND AGRI-FOOD CANADA
 CAMPUS CENTRAL EXPERIMENTAL FARM
 BUILDING DAIRY TECHNOLOGY BUILDING - No. 57
 CAD DRAWING FILE 57-BSMTnu SHEET NO. 1 of 3

LEGEND

LAN ROOM 

FIRE PANEL 

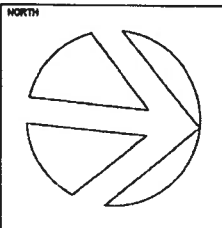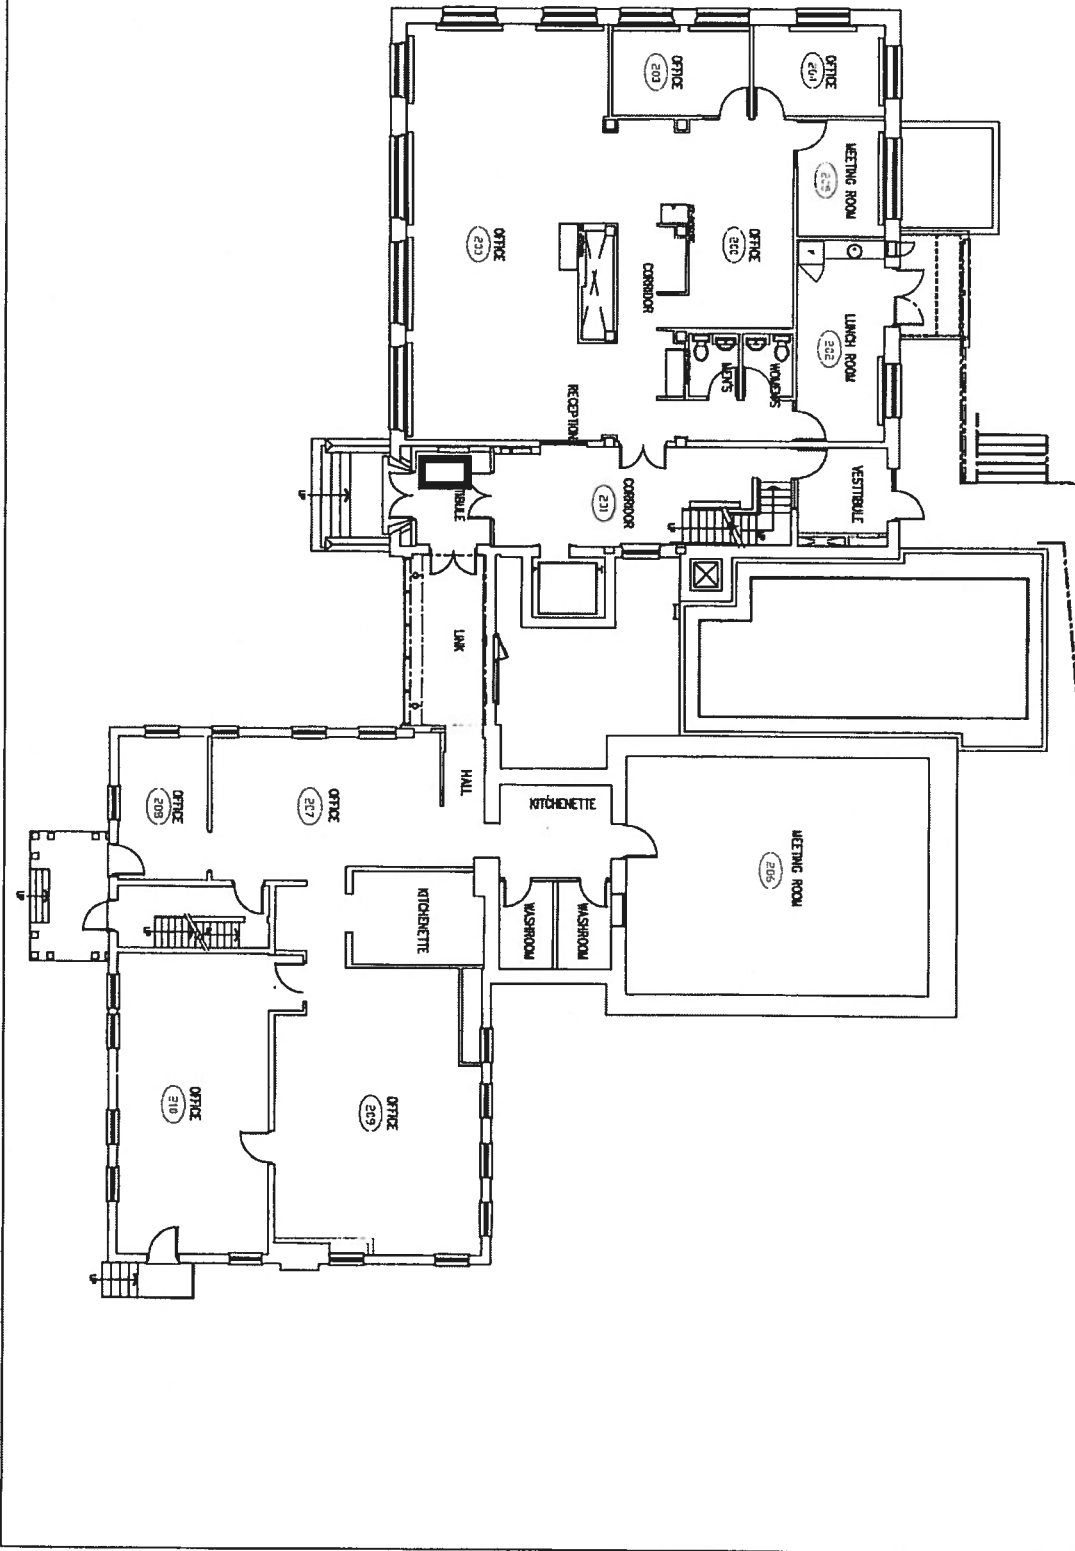

PROJECT
GROUND FLOOR PLAN



DATE: NOV 2009 SCALE: 1/16" = 1' DRAWN BY: AC

PROPERTY AND FACILITIES, ECORC	
DEPARTMENT	AGRICULTURE AND AGRI-FOOD CANADA
CAMPUS	CENTRAL EXPERIMENTAL FARM
BUILDING	DAIRY TECHNOLOGY BUILDING - No. 57
CAD DRAWING FILE	SHEET NO.
57-GRND-NU	2 of 3

LEGEND

LAN ROOM 

FIRE PANEL 

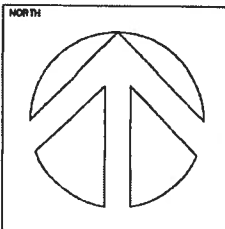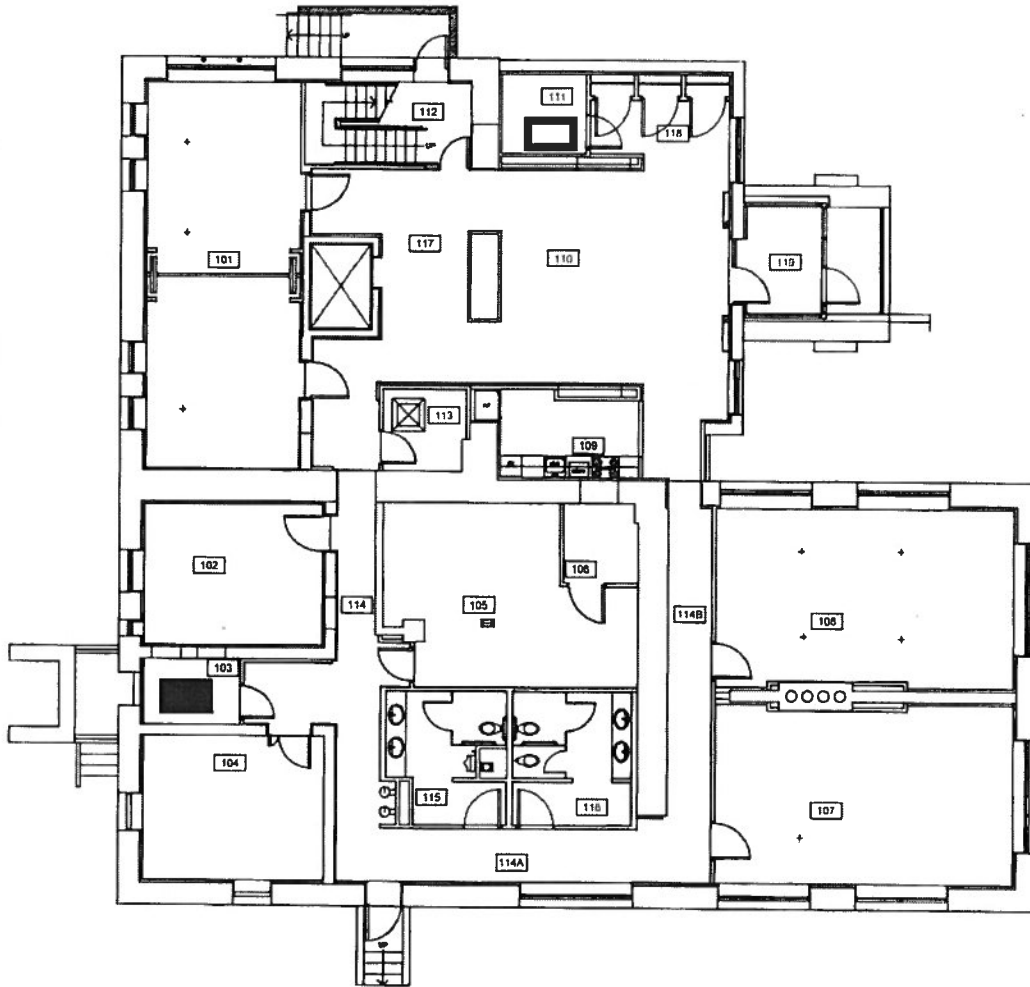

PROJECT
LEVEL 1 PLAN

DATE MAY 16, 2002	SCALE NTS	DRAWN BY IM
----------------------	--------------	----------------


PROPERTY AND FACILITIES

DEPARTMENT AGRICULTURE AND AGRI-FOOD CANADA
CAMPUS CENTRAL EXPERIMENTAL FARM
BUILDING BUILDING 59
CAD DRAWING FILE 59-LEVEL1-NU
SHEET NO. 1 of 3

LEGEND

LAN ROOM 

FIRE PANEL 

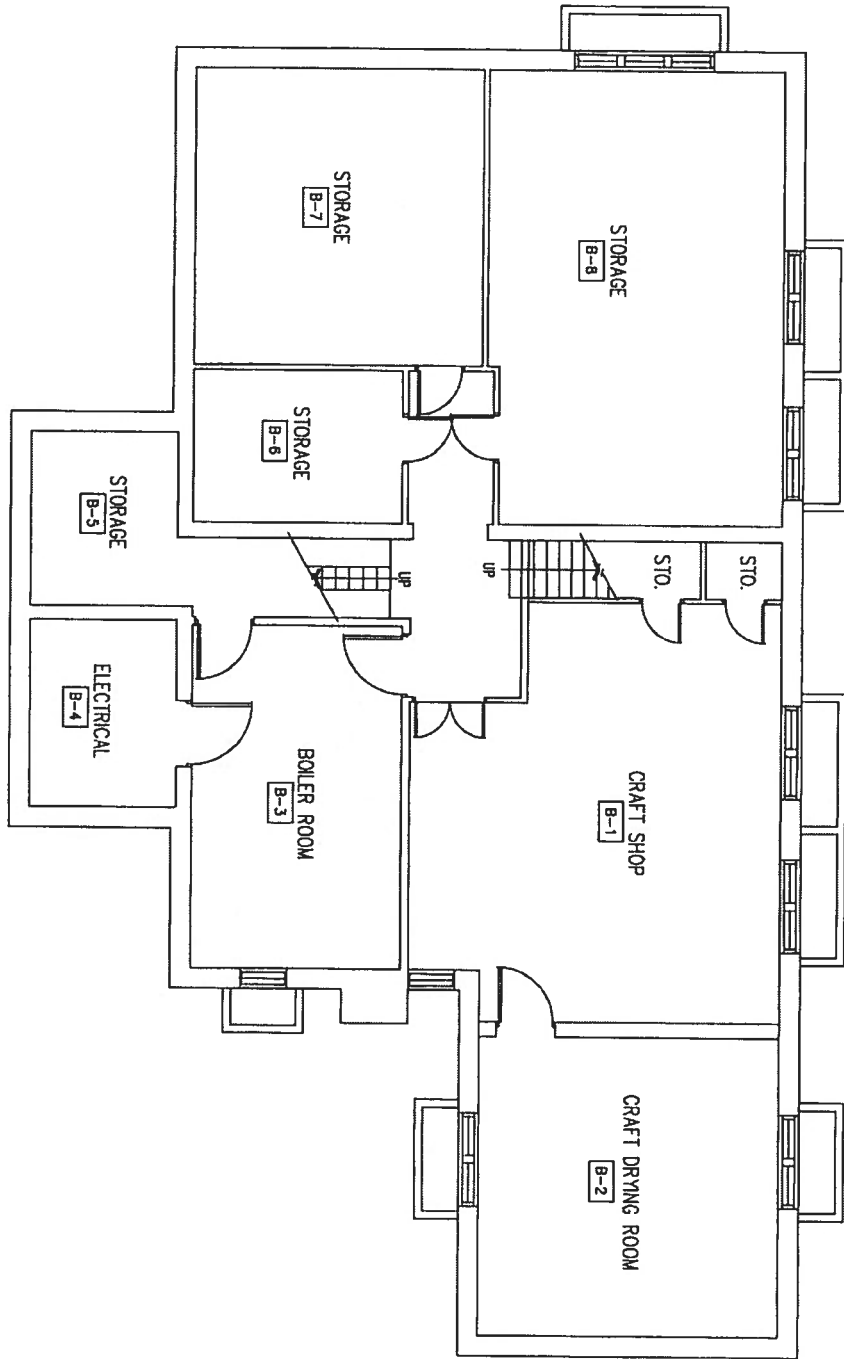

129.85 s.m. - Friends of the Farm

NORTH



PROJECT BASEMENT PLAN ROOM AREAS	
DATE DEC 18/06	DRAWN BY DA
SCALE NTS	CAD DRAWING FILE 72-BSMT

DEPARTMENT AGRICULTURE CANADA	
CAMPUS CENTRAL EXPERIMENTAL FARM	
BUILDING SERVICE BUILDING - No.72	
DRAWING NO. .	SHEET NO. 1 OF 3

LEGEND

LAN ROOM 

FIRE PANEL 

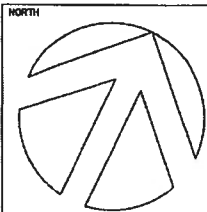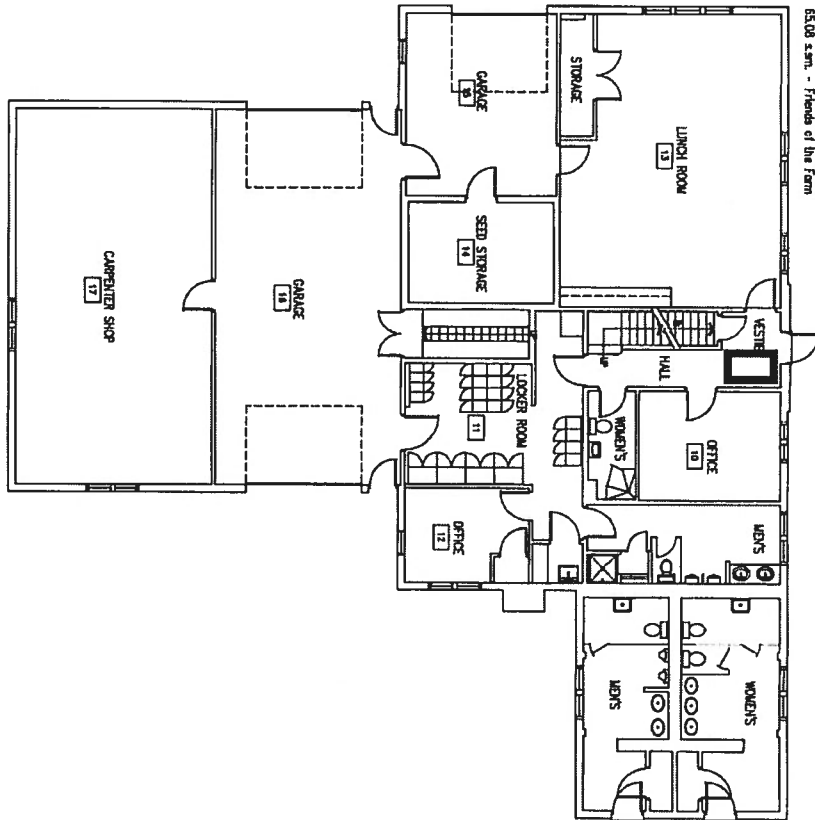



PROJECT GROUND FLOOR PLAN	
DATE OCT. 2010	DRAWN BY RP
SCALE 1/16" = 1'-0"	CAD DRAWING FILE 72-GRND

DEPARTMENT AGRICULTURE CANADA	
CAMPUS CENTRAL EXPERIMENTAL FARM	
BUILDING SERVICE BUILDING - No.72	
DRAWING NO.	SHEET NO. 1 OF 2

LEGEND

LAN ROOM 

FIRE PANEL 

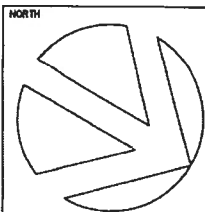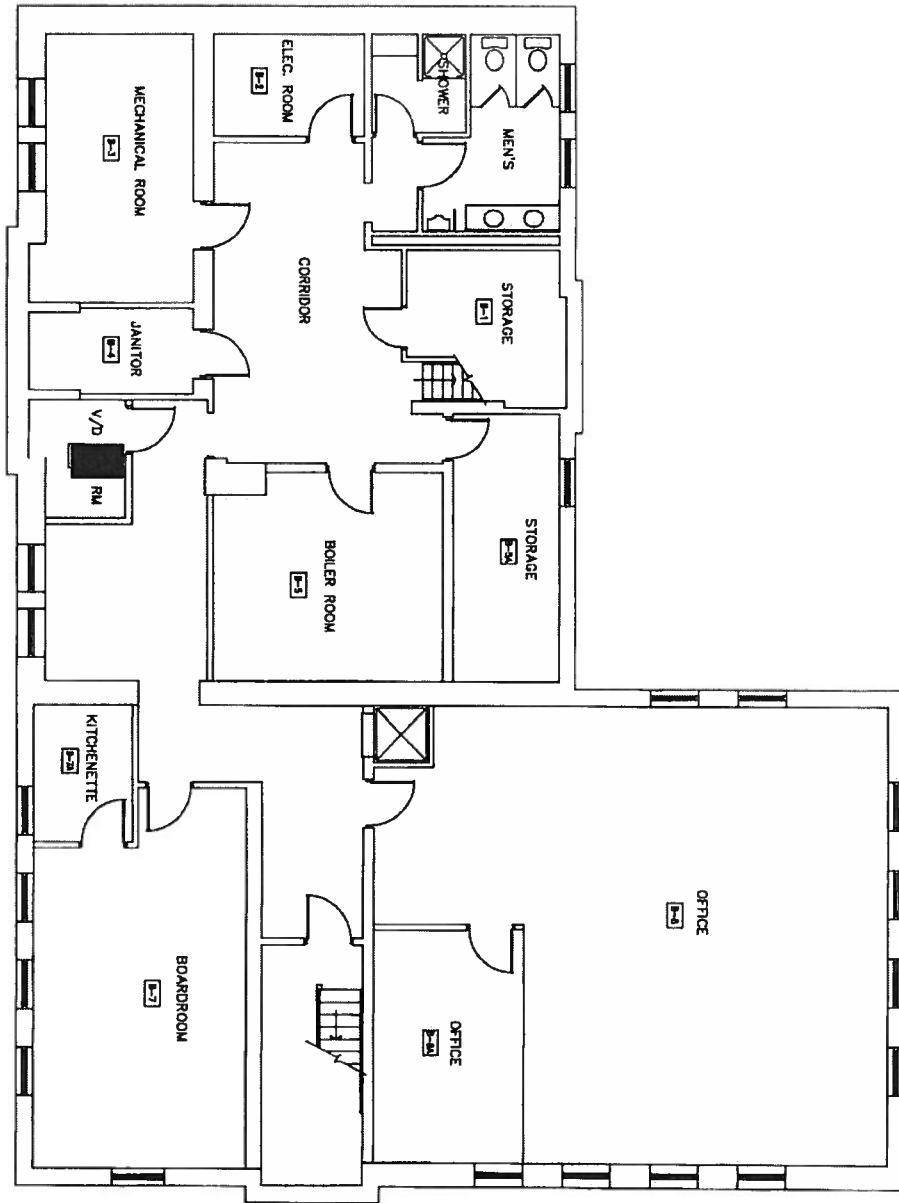


PROJECT BASEMENT PLAN	
DATE MARCH 30, 1995	DRAWN BY CZ
SCALE 3/32" = 1'-0"	CAD DRAWING FILE 74-BSMT

DEPARTMENT AGRICULTURE CANADA	
CAMPUS CENTRAL EXPERIMENTAL FARM	
BUILDING PLANT RESEARCH BUILDING - No.74	
DRAWING NO. .	SHEET NO. 1 OF 4

LEGEND



LAN ROOM 

FIRE PANEL 

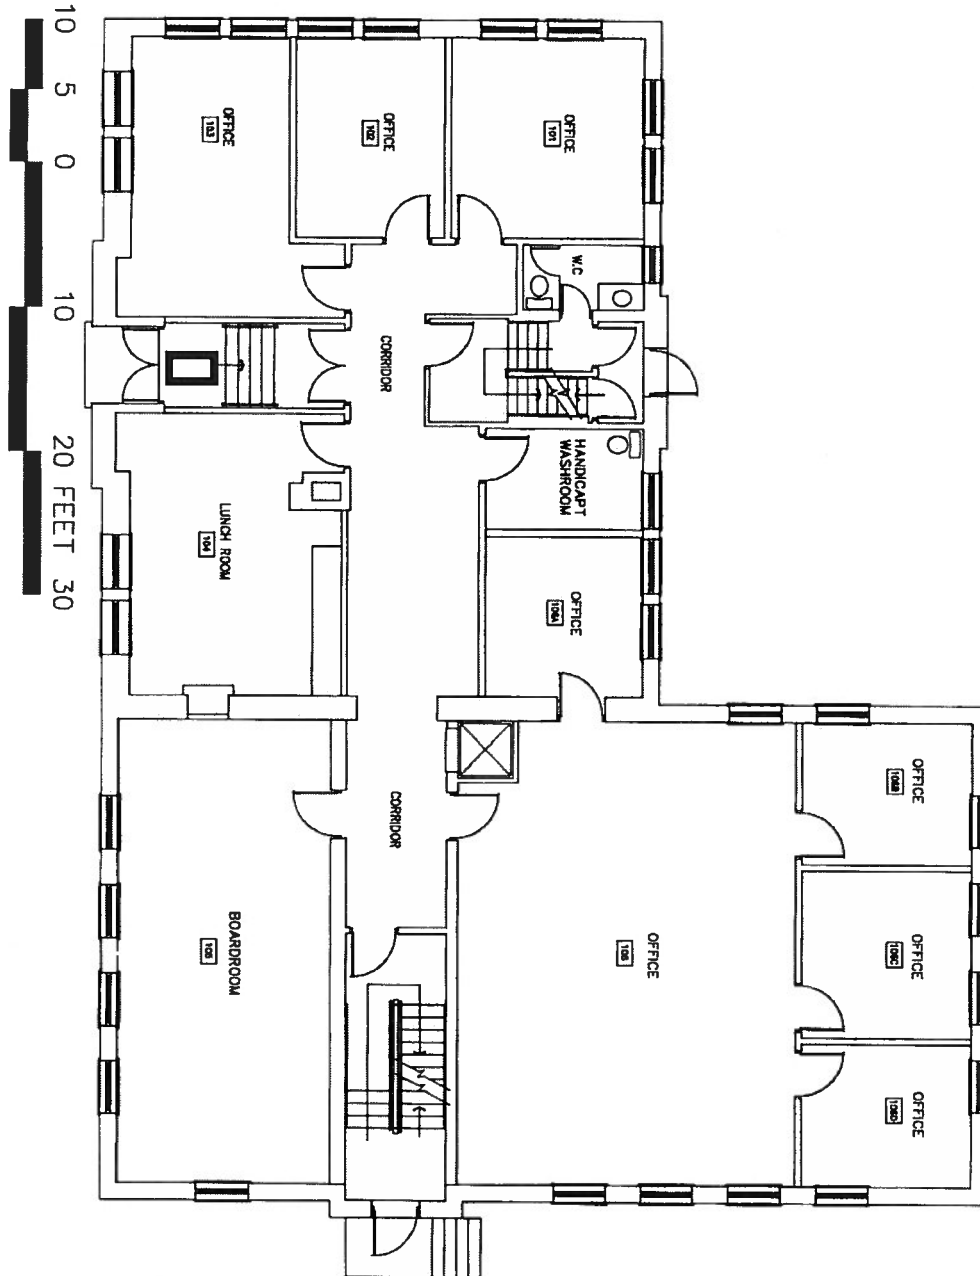

PROJECT GROUND FLOOR PLAN	
DATE MARCH 30, 1995	DRAWN BY CZ
SCALE 3/32" = 1'-0"	CAD DRAWING FILE 74-GRND

DEPARTMENT AGRICULTURE CANADA	
CAMPUS CENTRAL EXPERIMENTAL FARM	
BUILDING PLANT RESEARCH BUILDING - No.74	
DRAWING NO. .	SHEET NO. 2 OF 4

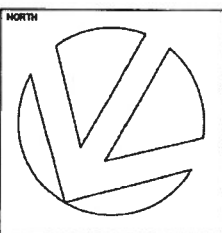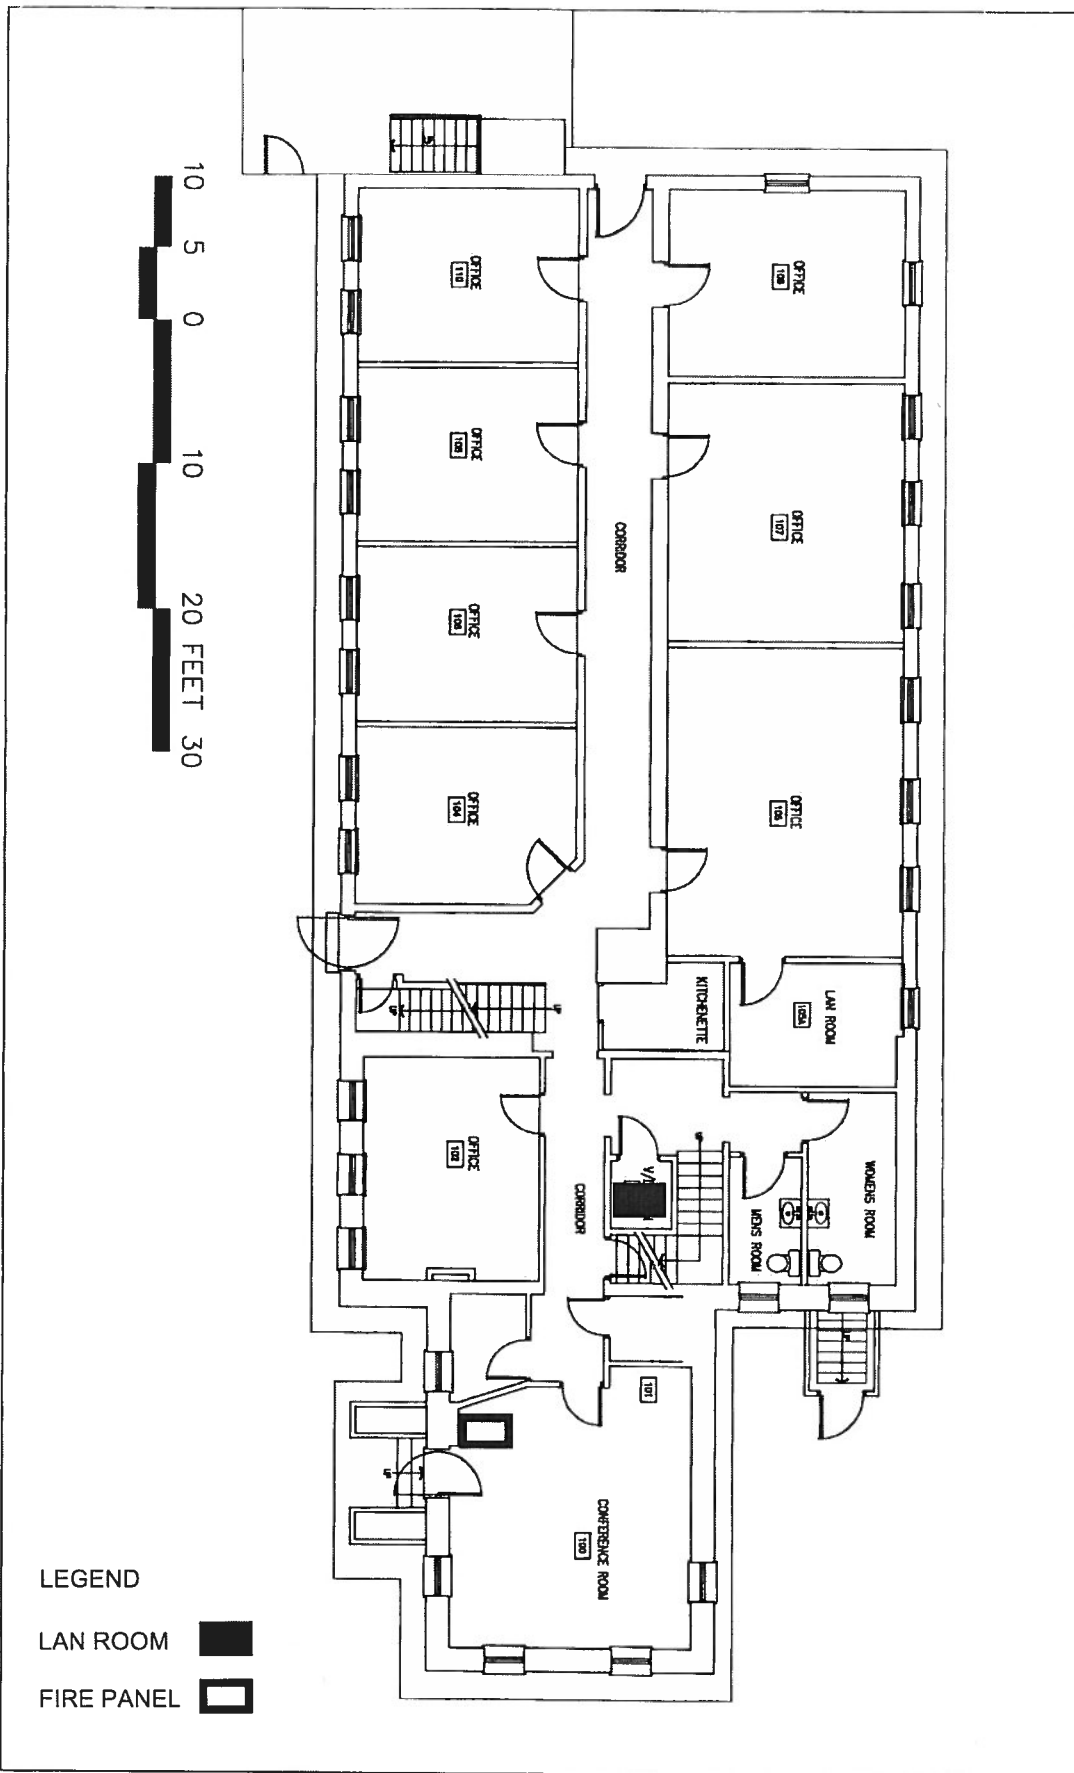

PROJECT Fruit and Vegetable Dispute Resolution Corporation Leased Space	
DATE JULY 1, 2009	DRAWN BY RP
SCALE 3/32" = 1'-0"	CAD DRAWING FILE 75-GNDFO



DEPARTMENT AGRICULTURE CANADA	
CAMPUS CENTRAL EXPERIMENTAL FARM	
BUILDING CEREAL BUILDING - No.75	
DRAWING NO. .	SHEET NO. 1 OF 1

LEGEND

LAN ROOM



FIRE PANEL

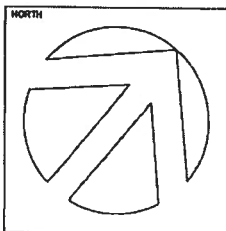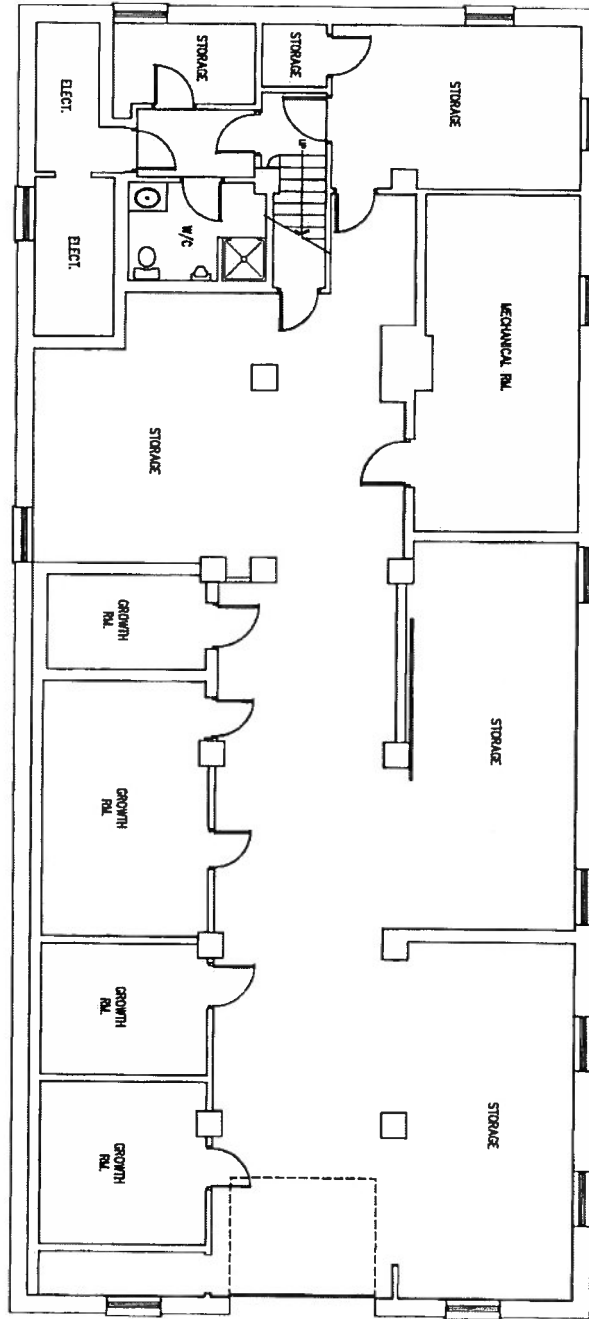

PROJECT BASEMENT FLOOR PLAN	
DATE FEB. 24, 1995	DRAWN BY HT
SCALE 3/32" = 1'-0"	CAD DRAWING FILE 76-BSMT


DEPARTMENT AGRICULTURE CANADA	
CAMPUS CENTRAL EXPERIMENTAL FARM	
BUILDING HERITAGE BARN - No.76	
DRAWING NO. .	SHEET NO. 1 OF 5

LEGEND


LAN ROOM



FIRE PANEL

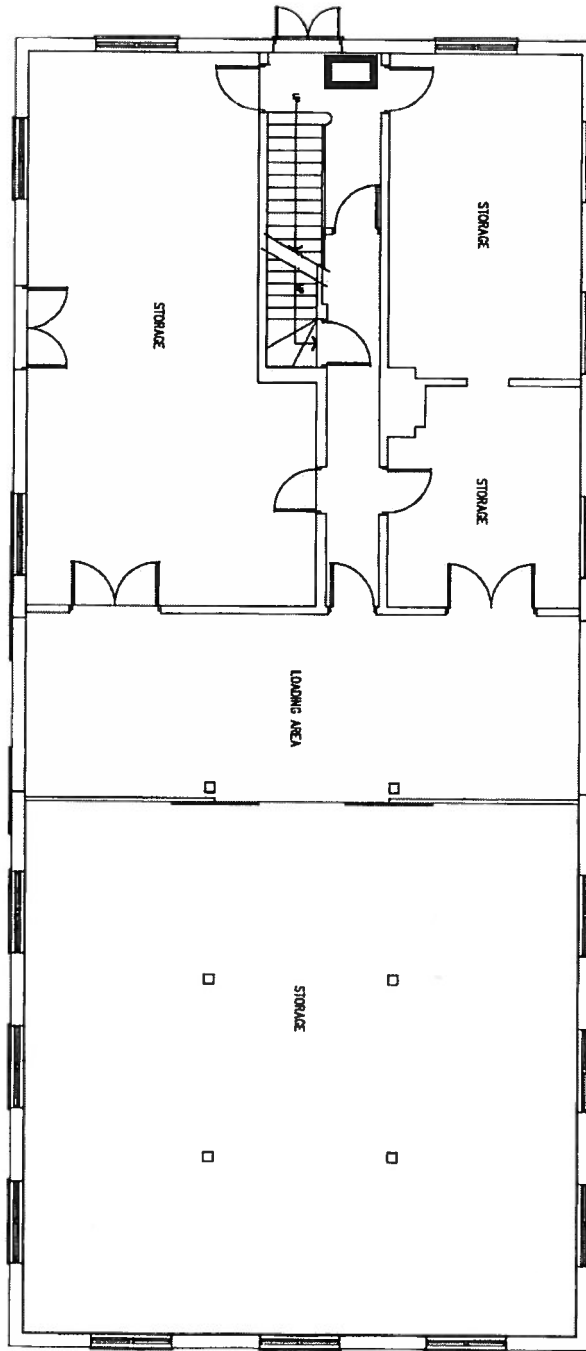

NORTH

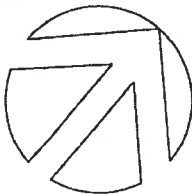

PROJECT
GROUND FLOOR PLAN

DATE
FEB. 24, 1995

DRAWN BY
HT

SCALE
3/32" = 1'-0"

CAD DRAWING FILE
76-GRND

DEPARTMENT
AGRICULTURE CANADA

CAMPUS
CENTRAL EXPERIMENTAL FARM

BUILDING
HERITAGE BARN - No.76



DRAWING NO.

SHEET NO.
2 OF 5

LEGEND

LAN ROOM 

FIRE PANEL 

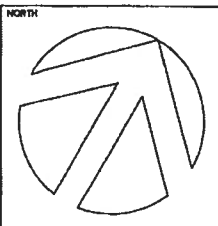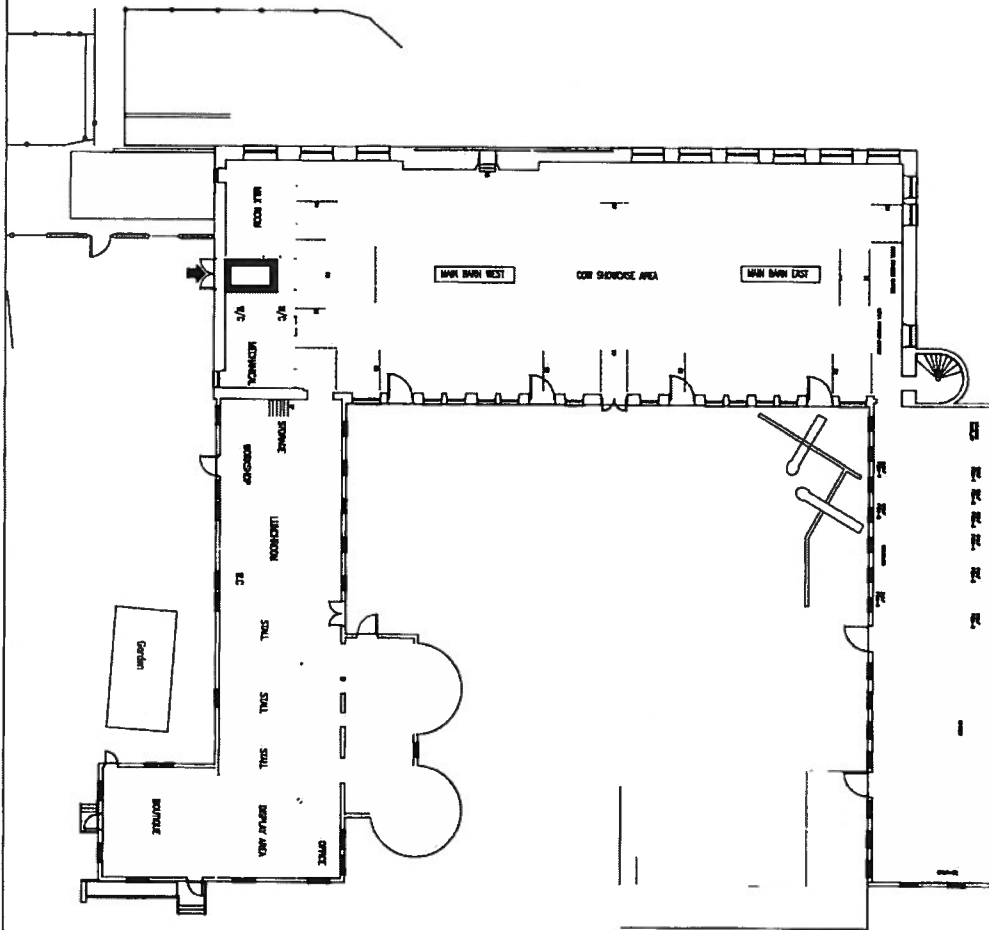



PROJECT GROUND FLOOR PLAN	
DATE MARCH 10, 1995	DRAWN BY CZ
SCALE 1/32" = 1'-0"	CAD DRAWING FILE BB-GRND

DEPARTMENT AGRICULTURE CANADA	
CAMPUS CENTRAL EXPERIMENTAL FARM	
BUILDING MAIN DAIRY BARN - No.88	
DRAWING NO. .	SHEET NO. 1 OF 2

LEGEND

LAN ROOM 

FIRE PANEL 

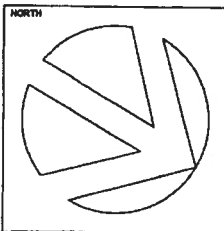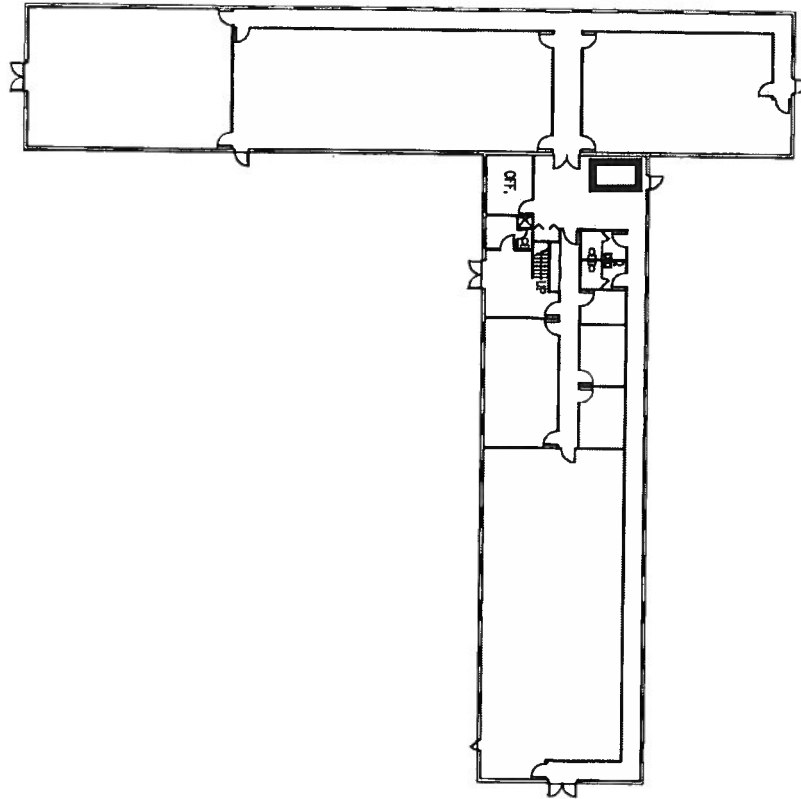

PROJECT
GROUND FLOOR PLAN

DATE
FEB. 7, 1995

DRAWN BY
HT

SCALE
1:400

CAD DRAWING FILE
91-GRND

DEPARTMENT
AGRICULTURE CANADA

CAMPUS
CENTRAL EXPERIMENTAL FARM

BUILDING
MAIN PIGGERY BUILDING - No.91



DRAWING NO.

SHEET NO.
1 OF 2

LEGEND

LAN ROOM 

FIRE PANEL 

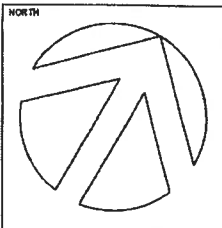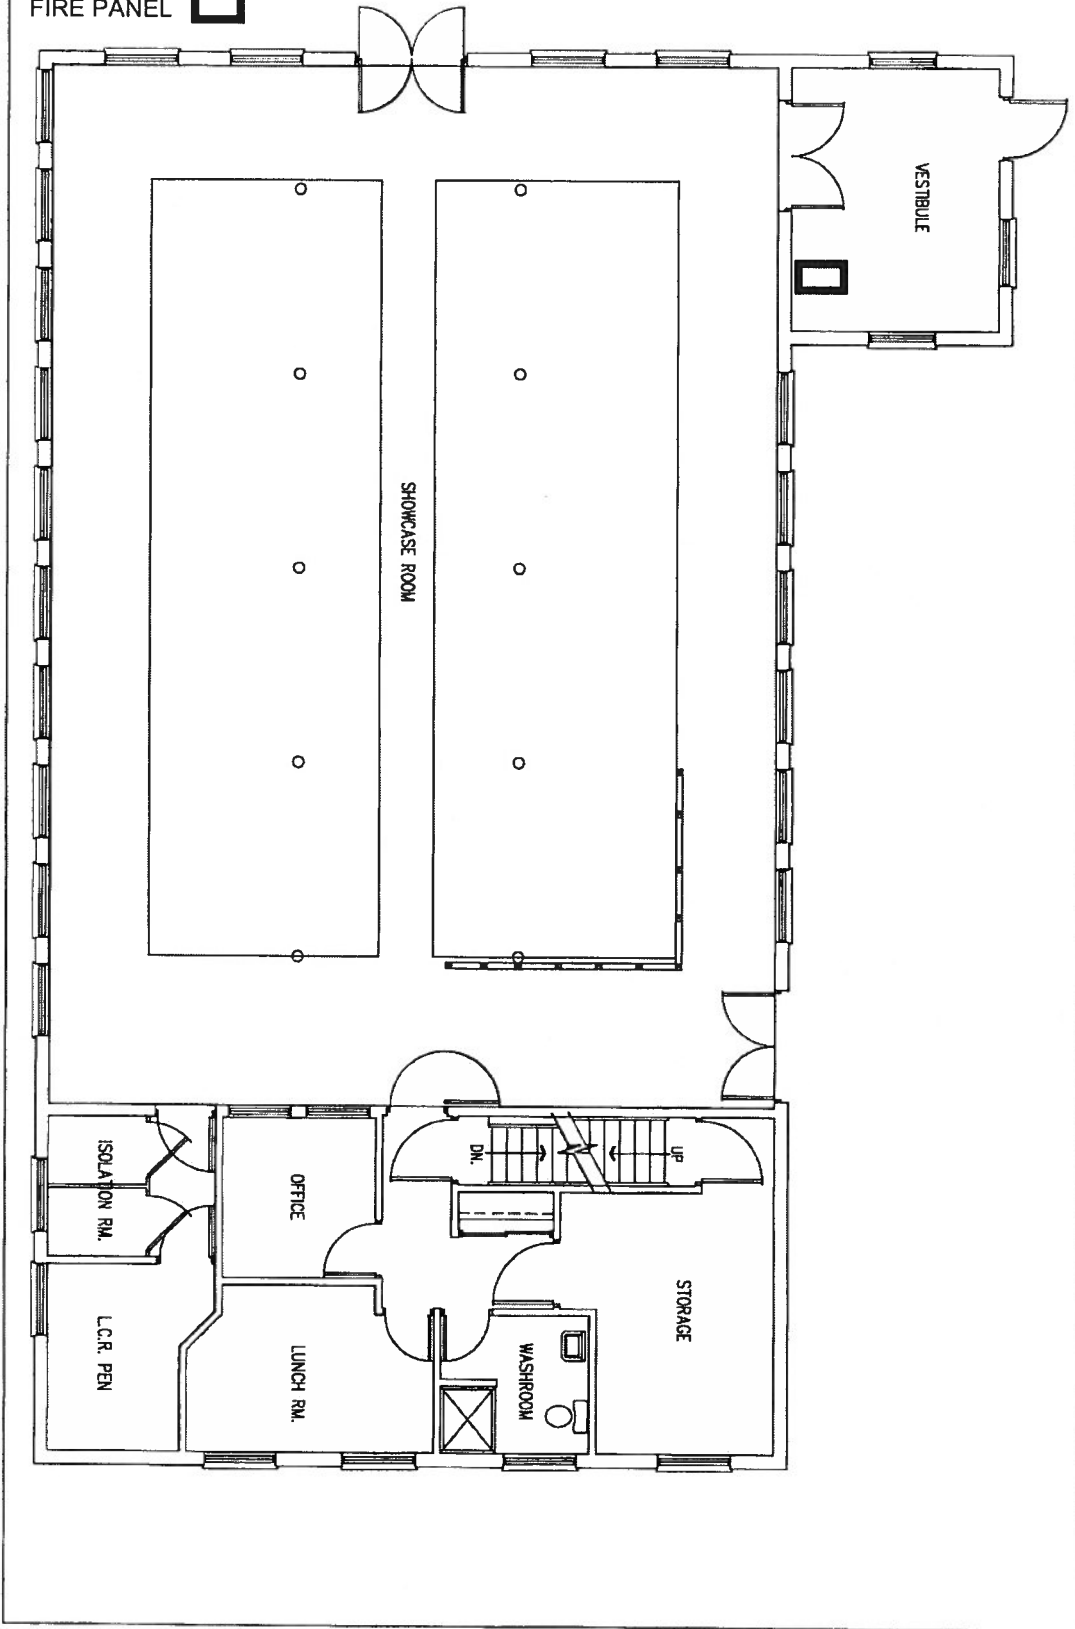



PROJECT GROUND FLOOR PLAN	
DATE MARCH 14, 1995	DRAWN BY CZ
SCALE 1:100	CAD DRAWING FILE 95-GRND

DEPARTMENT AGRICULTURE CANADA	
CAMPUS CENTRAL EXPERIMENTAL FARM	
BUILDING HERITAGE BARN - No.95	
DRAWING NO. .	SHEET NO. 2 OF 3

LEGEND

LAN ROOM 

FIRE PANEL 

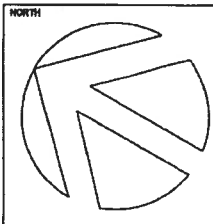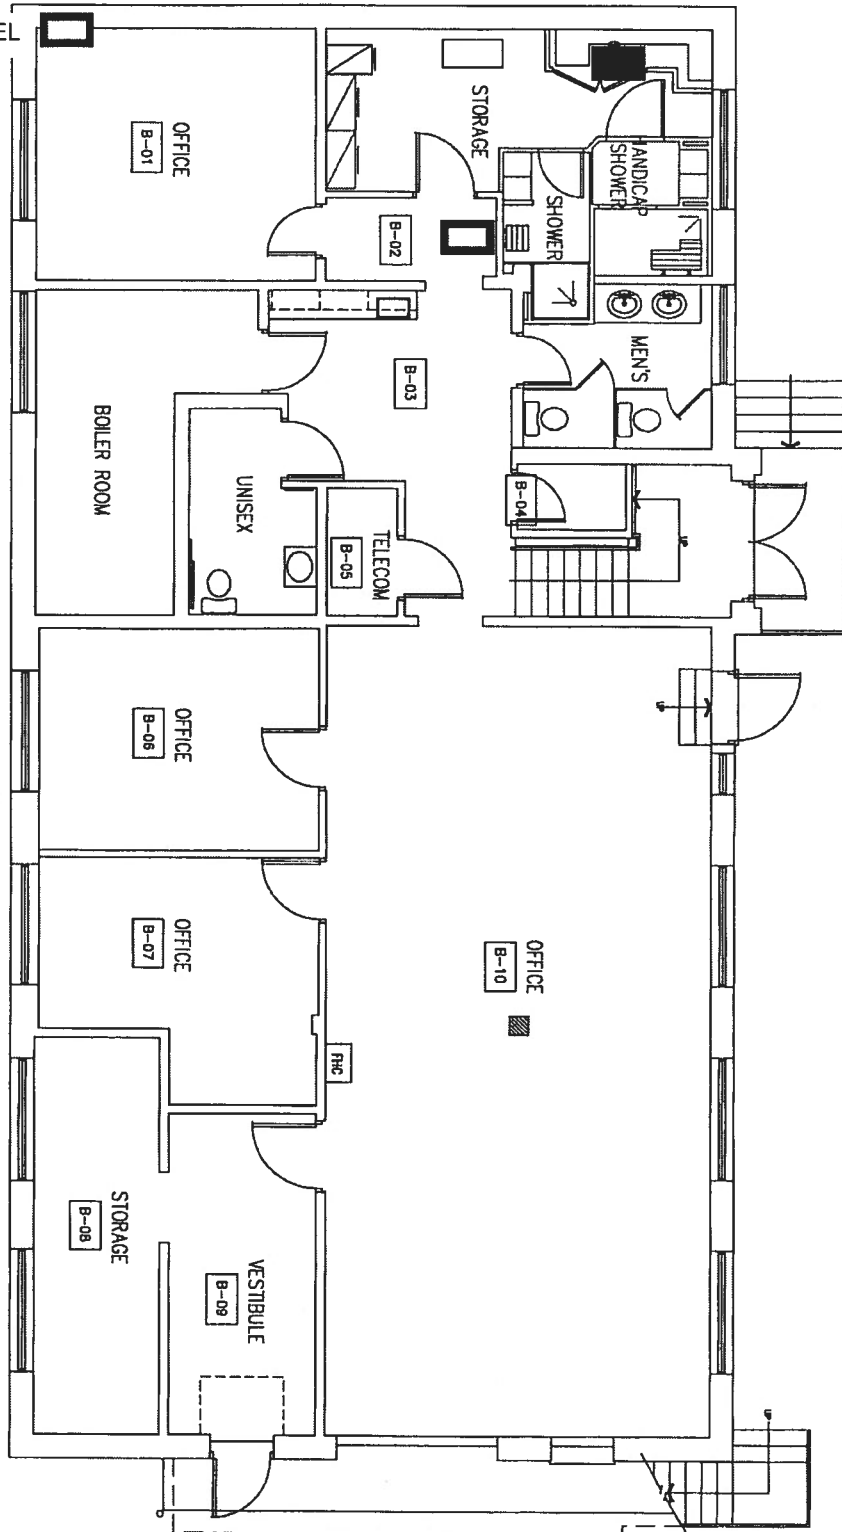

PROJECT
BASEMENT FLOOR PLAN

DATE
JAN 16/07

SCALE
1/8" = 1'-0"

DRAWN BY
DA

CAD DRAWING FILE
97-NuBSMT-CVT


DEPARTMENT
AGRICULTURE CANADA

CAMPUS
CENTRAL EXPERIMENTAL FARM

BUILDING
GOVERNMENT SERVICES SHOP - No.97

DRAWING NO.

SHEET NO.
1 of 1

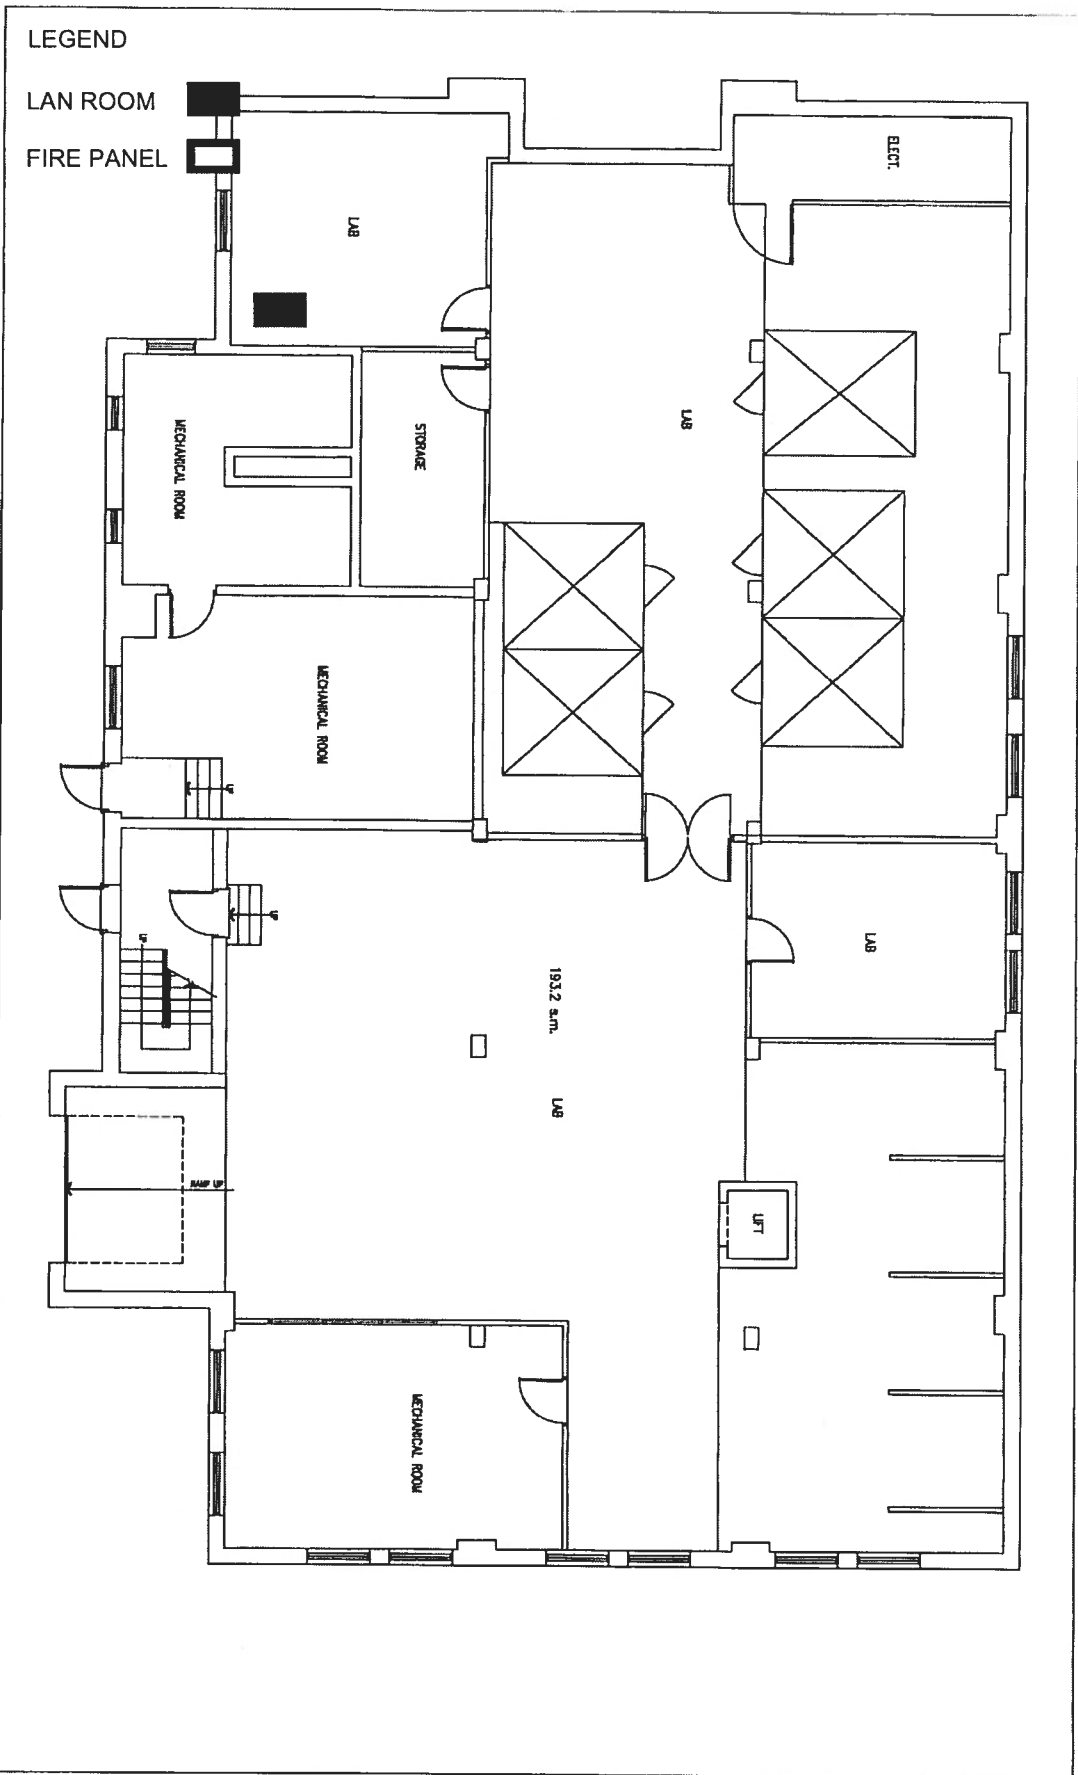



PROJECT BASEMENT PLAN	
DATE NOV. 7/00	DRAWN BY HT/RP
SCALE 3/32" = 1'-0"	CAD DRAWING FILE 99-BSMT

DEPARTMENT AGRICULTURE CANADA	
CAMPUS CENTRAL EXPERIMENTAL FARM	
BUILDING BUILDING - No.99	
DRAWING NO.	SHEET NO. 1 OF 2

LEGEND

LAN ROOM 

FIRE PANEL 

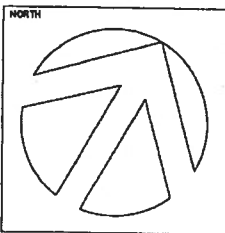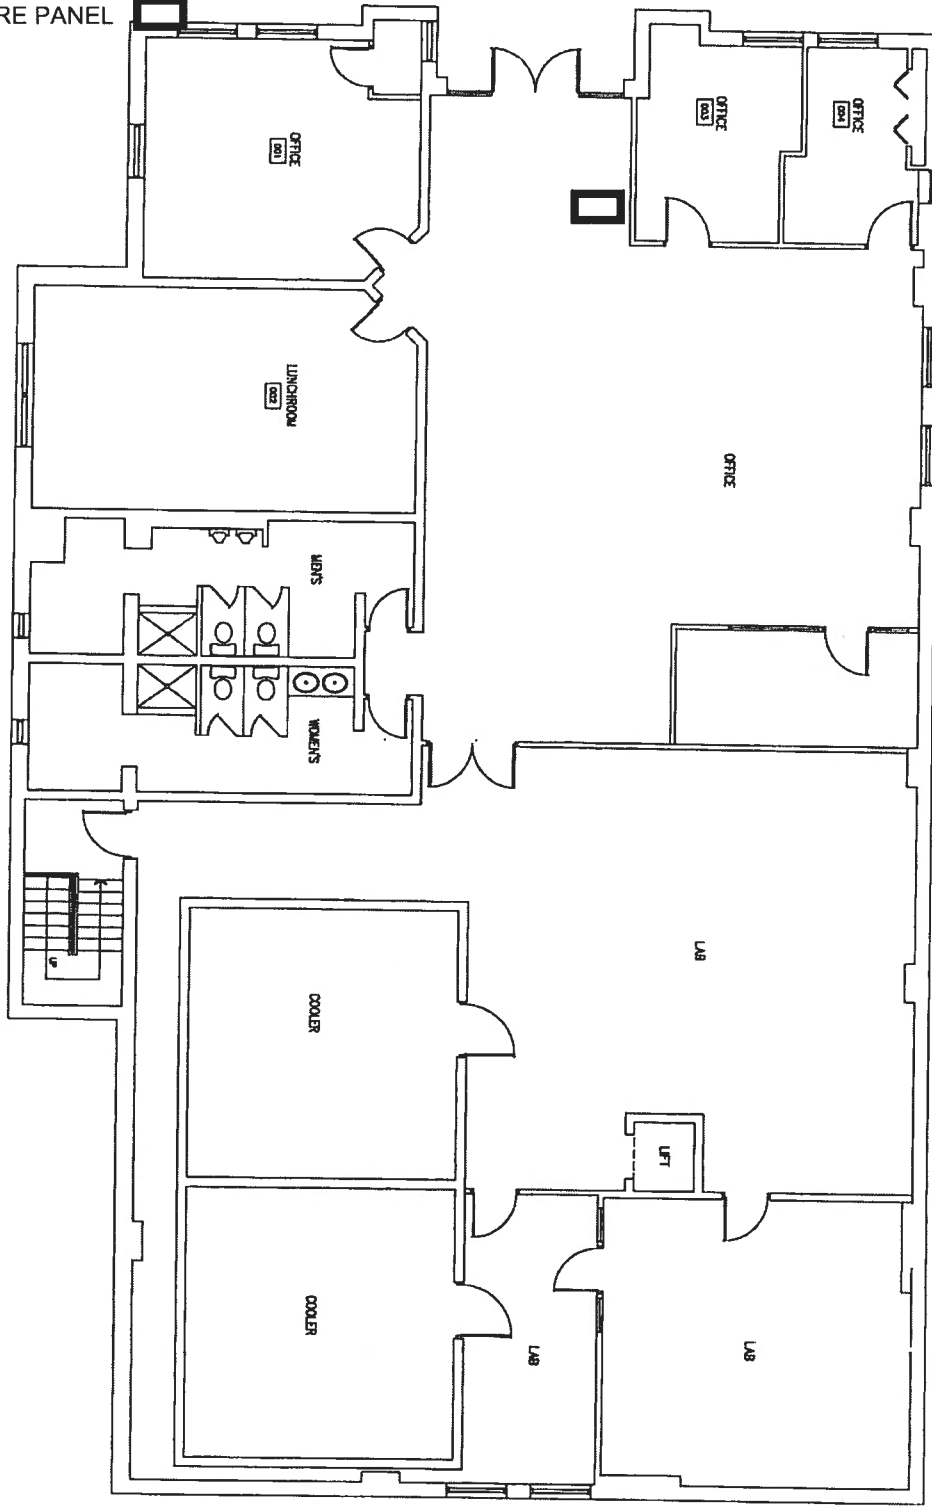



PROJECT GROUND FLOOR	
DATE NOV.7/00	DRAWN BY HT/RP
SCALE 3/32" = 1'-0"	CAD DRAWING FILE 99-CRND

DEPARTMENT AGRICULTURE CANADA	
CAMPUS CENTRAL EXPERIMENTAL FARM	
BUILDING BUILDING - No.99	
DRAWING NO.	SHEET NO. 2 OF 2

LEGEND

LAN ROOM 

FIRE PANEL 

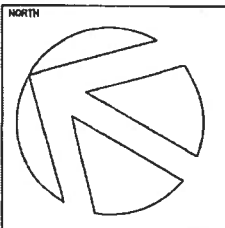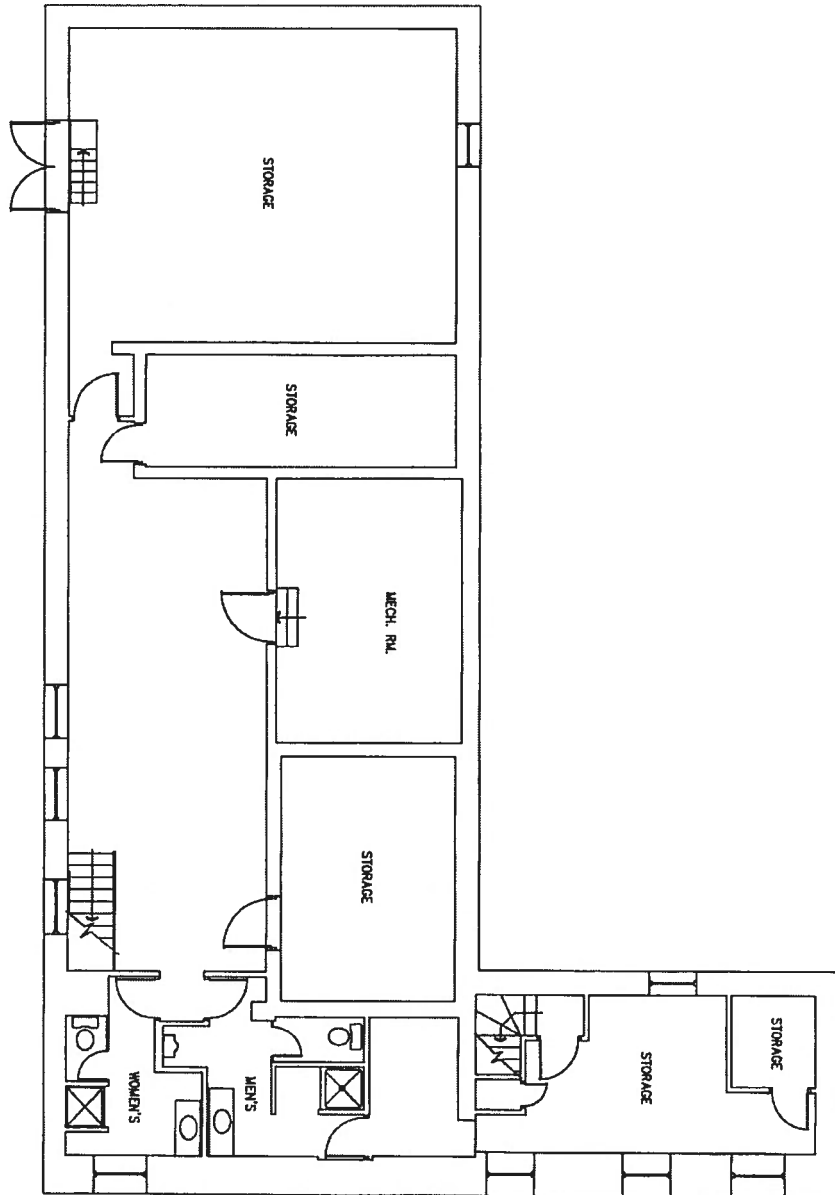



PROJECT BASEMENT PLAN	
DATE MARCH 31, 1995	
DRAWN BY CZ	
SCALE 3/32" = 1'-0"	CAD DRAWING FILE 106-BSMT

DEPARTMENT AGRICULTURE CANADA	
CAMPUS CENTRAL EXPERIMENTAL FARM	
BUILDING SERVICE BUILDING - No.106	
DRAWING NO.	SHEET NO. 1 OF 2

LEGEND

LAN ROOM 

FIRE PANEL 

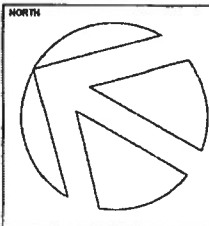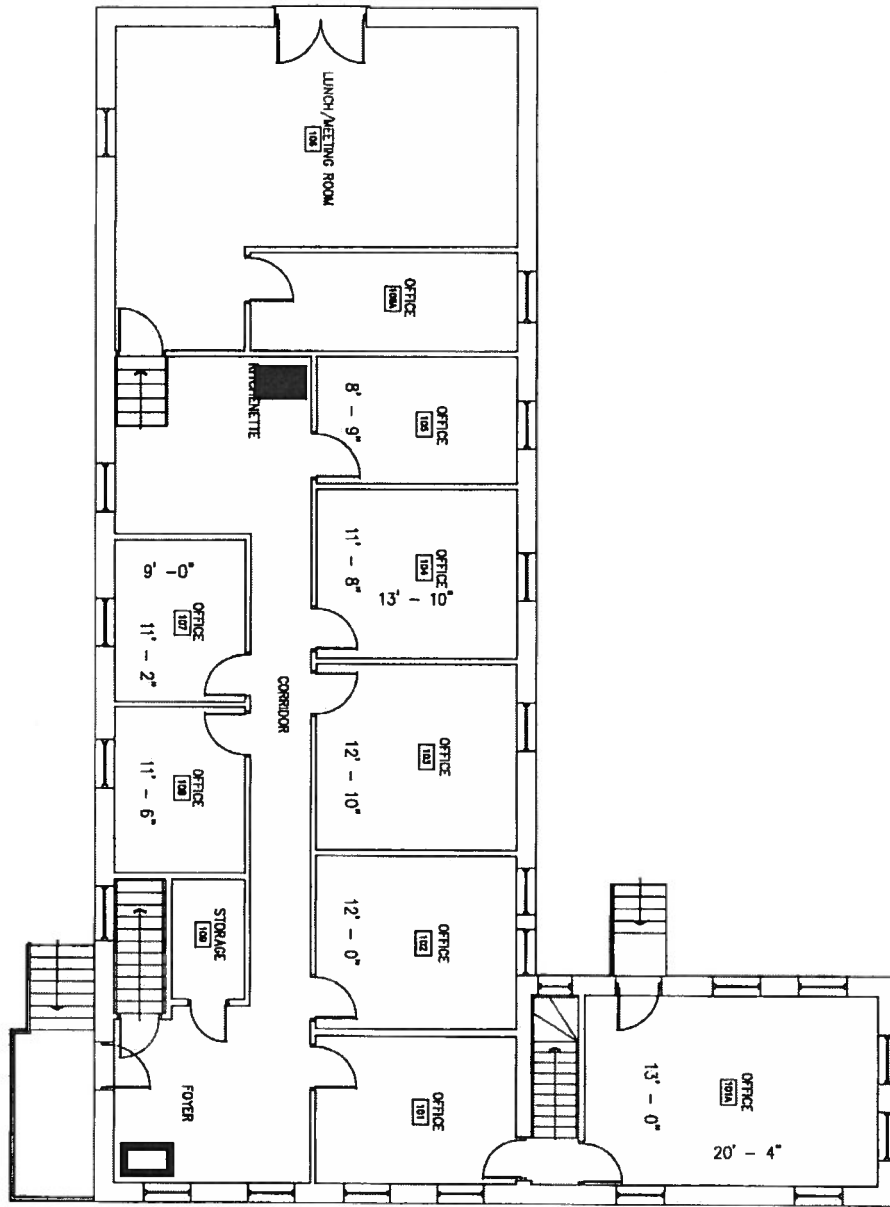



PROJECT GROUND FLOOR PLAN	
DATE DEC. 2000	DRAWN BY RP
SCALE 3/32" = 1'-0"	CAO DRAWING FILE 106-GRND

DEPARTMENT AGRICULTURE CANADA	
CAMPUS CENTRAL EXPERIMENTAL FARM	
BUILDING SERVICE BUILDING - No.106	
DRAWING NO.	SHEET NO. 2 OF 2

LEGEND

LAN ROOM 

FIRE PANEL 

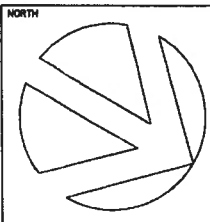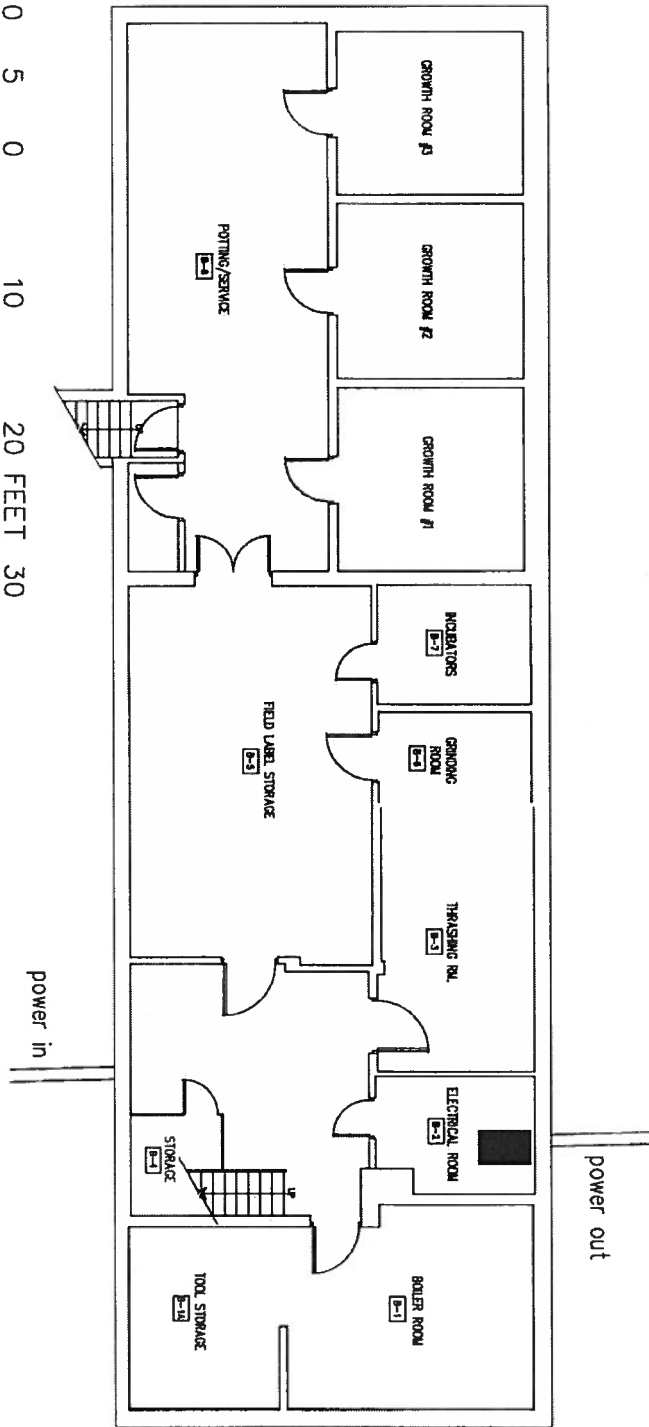

PROJECT BASEMENT PLAN	
DATE APRIL 3, 1995	DRAWN BY HT
SCALE 3/32" = 1'-0"	CAD DRAWING FILE 110-SCND



DEPARTMENT AGRICULTURE CANADA	
CAMPUS CENTRAL EXPERIMENTAL FARM	
BUILDING SERVICE BUILDING - No.110	
DRAWING NO. .	SHEET NO. 1 OF 3

LEGEND

LAN ROOM



FIRE PANEL

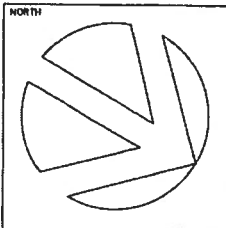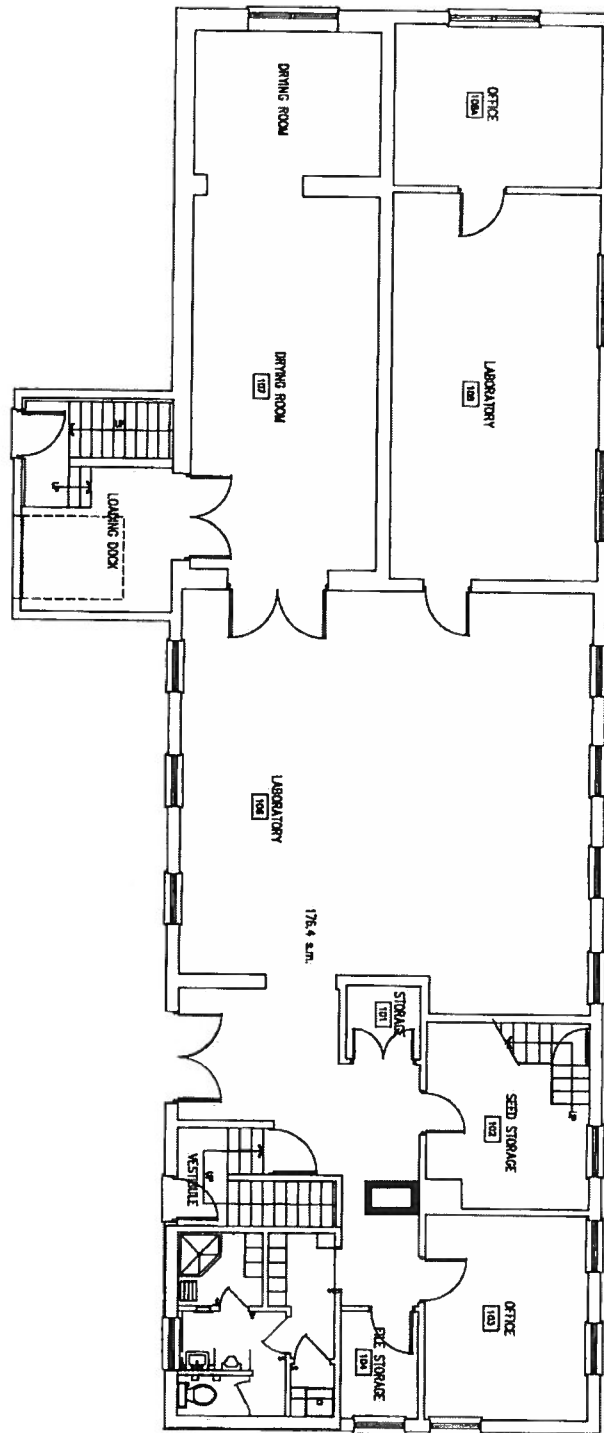



PROJECT GROUND FLOOR PLAN	
DATE NOV. 7/00	DRAWN BY RP
SCALE 3/32" = 1'-0"	CAD DRAWING FILE 110-GRND

DEPARTMENT AGRICULTURE CANADA	
CAMPUS CENTRAL EXPERIMENTAL FARM	
BUILDING SERVICE BUILDING - No.110	
DRAWING NO.	SHEET NO. 1 OF 1

LEGEND

LAN ROOM 

FIRE PANEL 

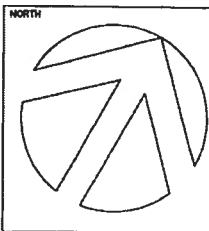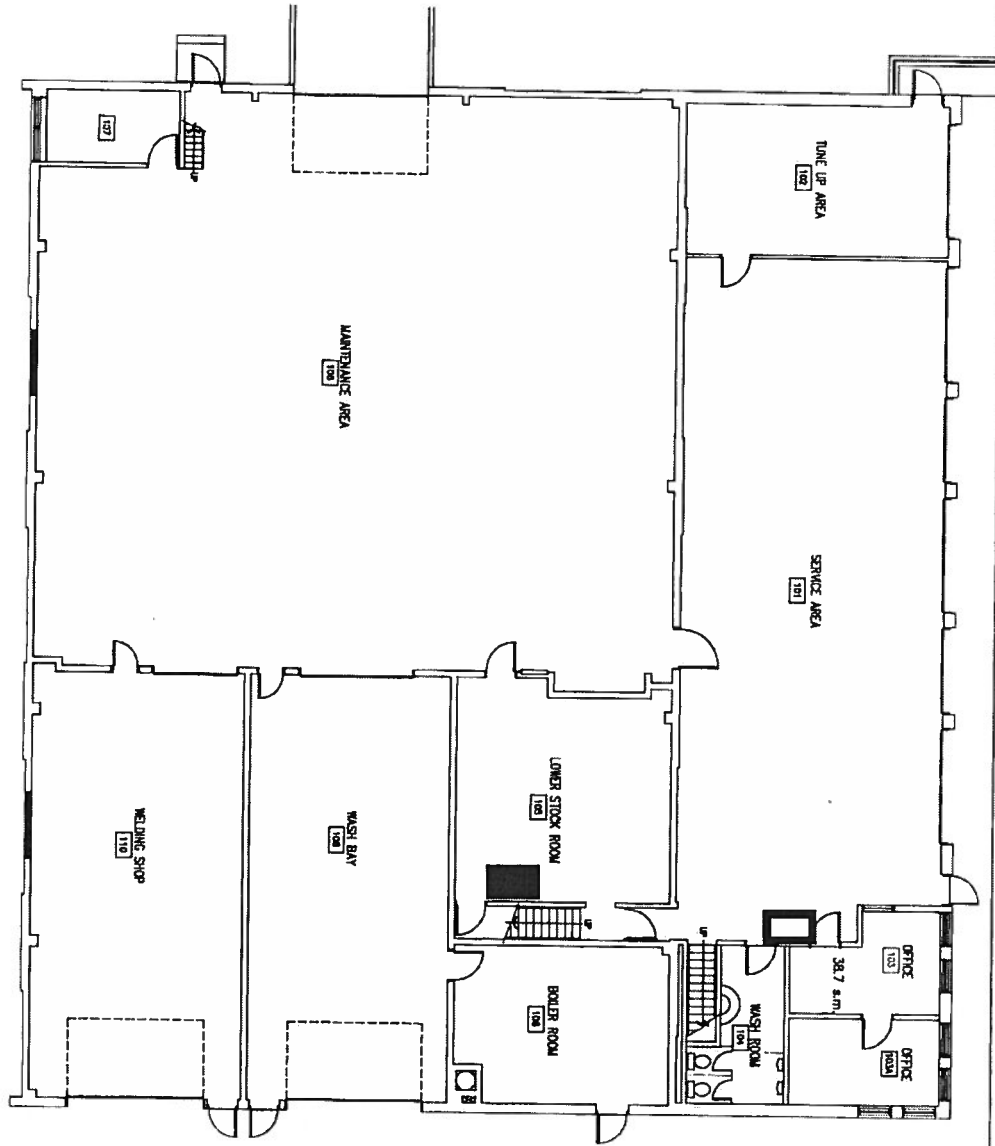

PROJECT GROUND FLOOR PLAN	
DATE APRIL 3, 1995	DRAWN BY HT
SCALE 1/16" = 1'-0"	CAD DRAWING FILE 114-GRND



DEPARTMENT AGRICULTURE CANADA	
CAMPUS CENTRAL EXPERIMENTAL FARM	
BUILDING FARM SERVICE CENTER - No.114	
DRAWING NO. .	SHEET NO. 1 OF 2

LEGEND

LAN ROOM



FIRE PANEL

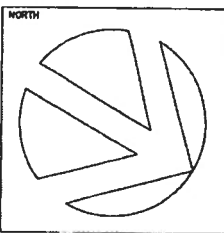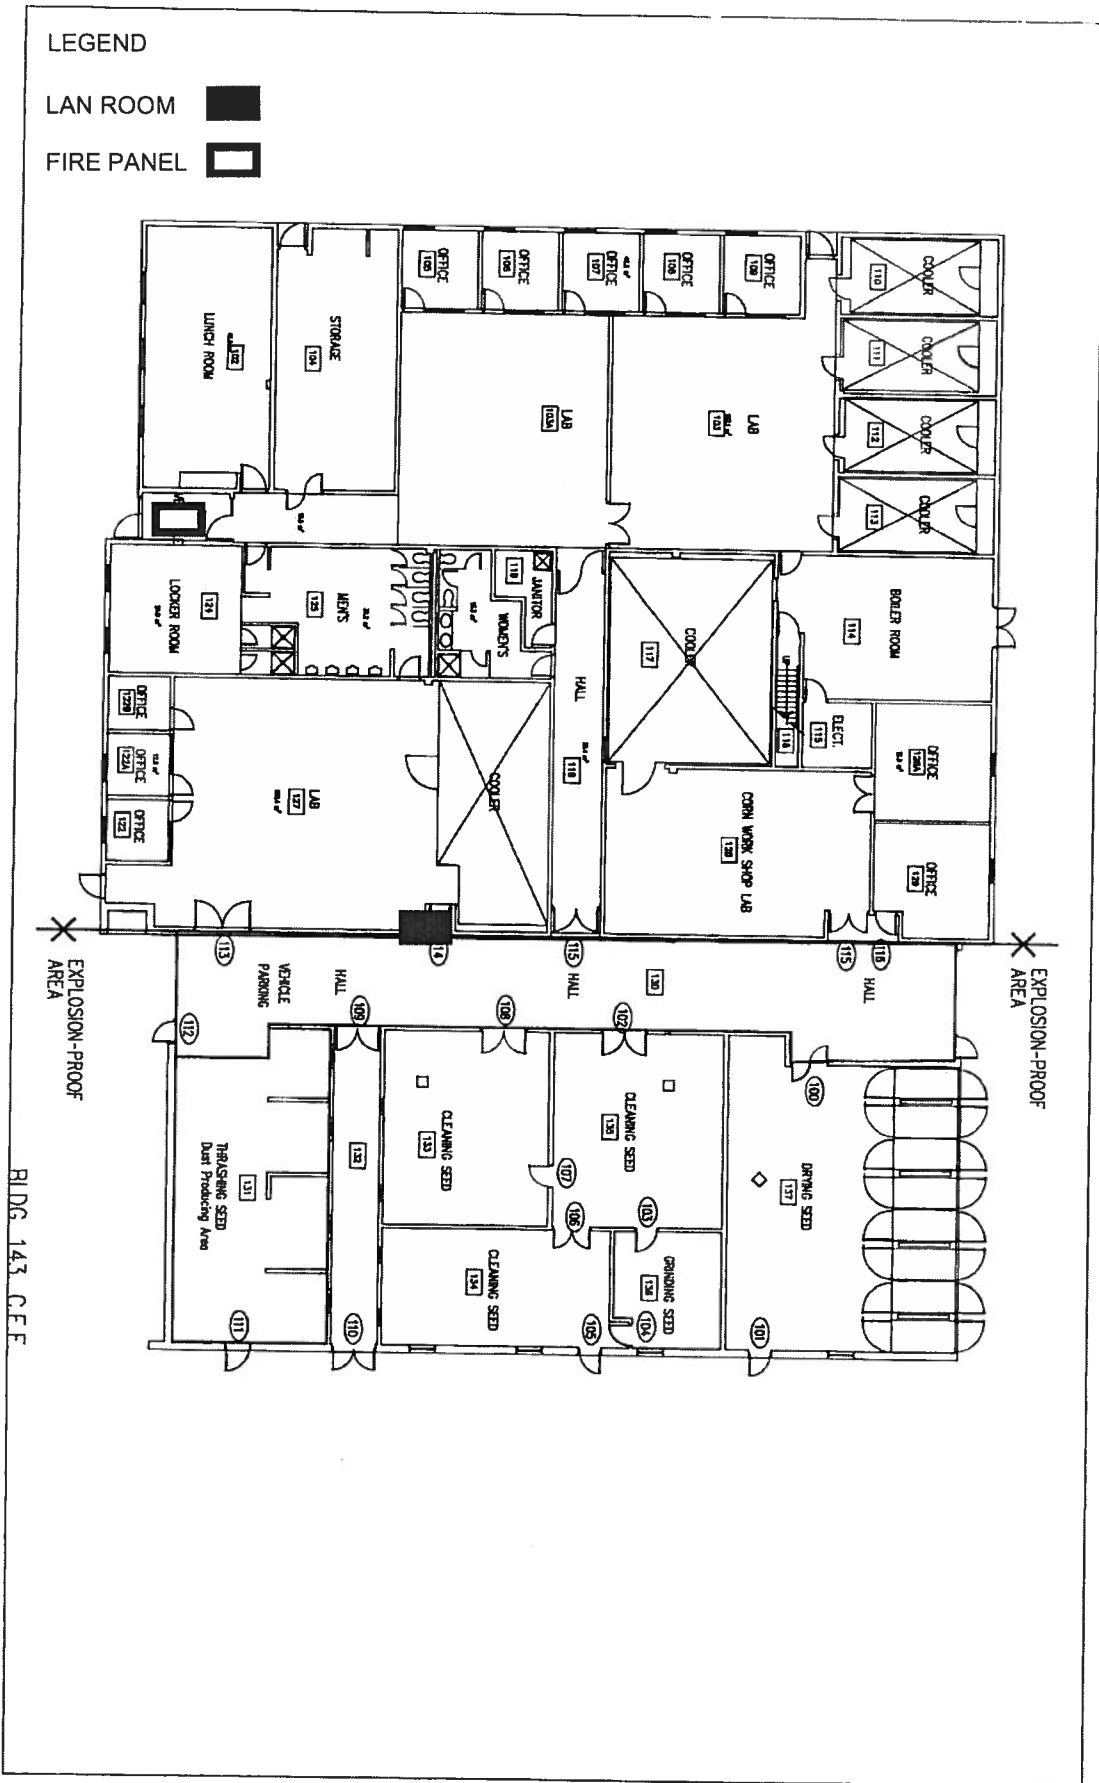

PROJECT GROUND FLOOR PLAN	
DATE NOV. 9/00	DRAWN BY RP
SCALE 1" = 20'-0"	CAD DRAWING FILE 143-GRND



DEPARTMENT AGRICULTURE CANADA	
CAMPUS CENTRAL EXPERIMENTAL FARM	
BUILDING SERVICE BUILDING - No.143	
DRAWING NO.	SHEET NO. 1 OF 1

LEGEND

LAN ROOM



FIRE PANEL

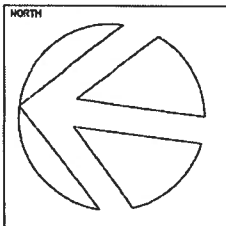
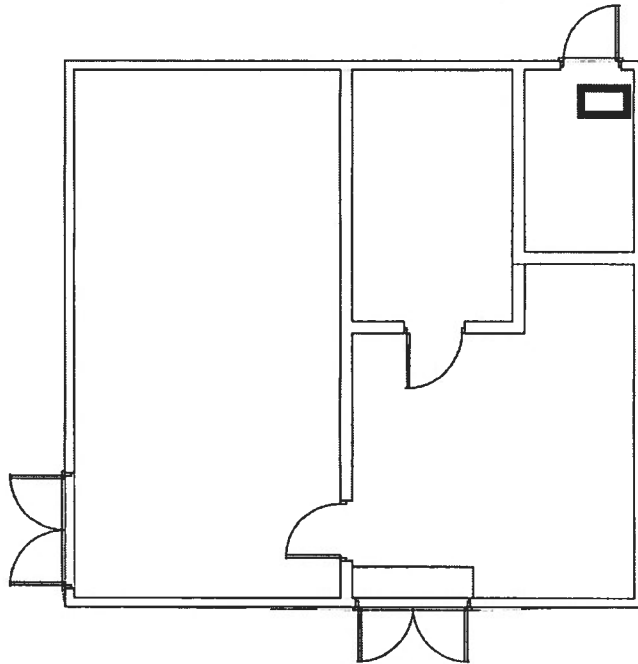


PROJECT GROUND FLOOR PLAN	
.	
.	
DATE .	DRAWN BY .
SCALE 1:100	CAD DRAWING FILE 148-GRND

DEPARTMENT AGRICULTURE CANADA	
CAMPUS CENTRAL EXPERIMENTAL FARM	
BUILDING CHEMICAL STORAGE FACILITY -- No.148	
DRAWING NO. .	SHEET NO. 1 OF 1

LEGEND

- LAN ROOM 
- FIRE PANEL 

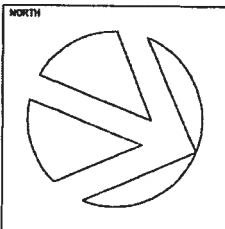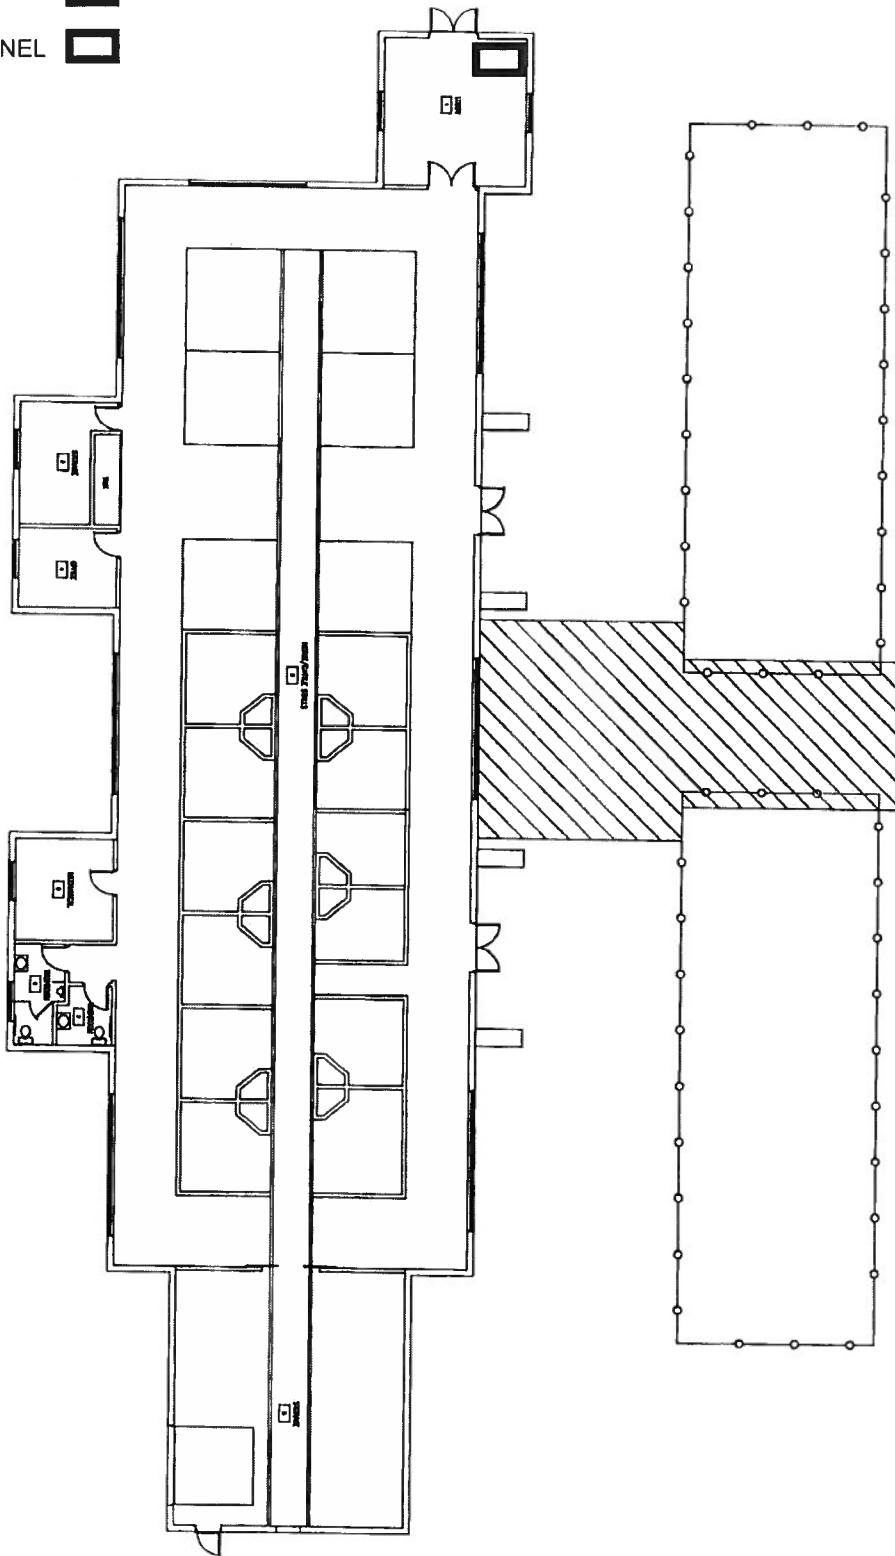

PROJECT
GROUND FLOOR PLAN

DATE NOV. 20/03	SCALE NTS	DRAWN BY IM
--------------------	--------------	----------------

C.E.F. INTEGRATED SERVICES

DEPARTMENT AGRICULTURE AND AGRI-FOOD CANADA
CAMPUS CENTRAL EXPERIMENTAL FARM
BUILDING HORSE & CATTLE BARN - No. 151
CAD DRAWING FILE 151-GRND.dwg
SHEET NO. 1 of 1

