


© 2004 All rights reserved.  
This drawing is property of Her Majesty the Queen in right of Canada as represented by the Minister of Foreign Affairs. Reproduction and distribution in whole or in part without express written permission is prohibited.

© 2004 Tous droits réservés.  
Ce dessin est la propriété de Sa Majesté la reine du chef du Canada telle que représentée par le ministre des Affaires étrangères. Toute reproduction ou distribution est interdite sans son autorisation écrite.

consultants | consultants

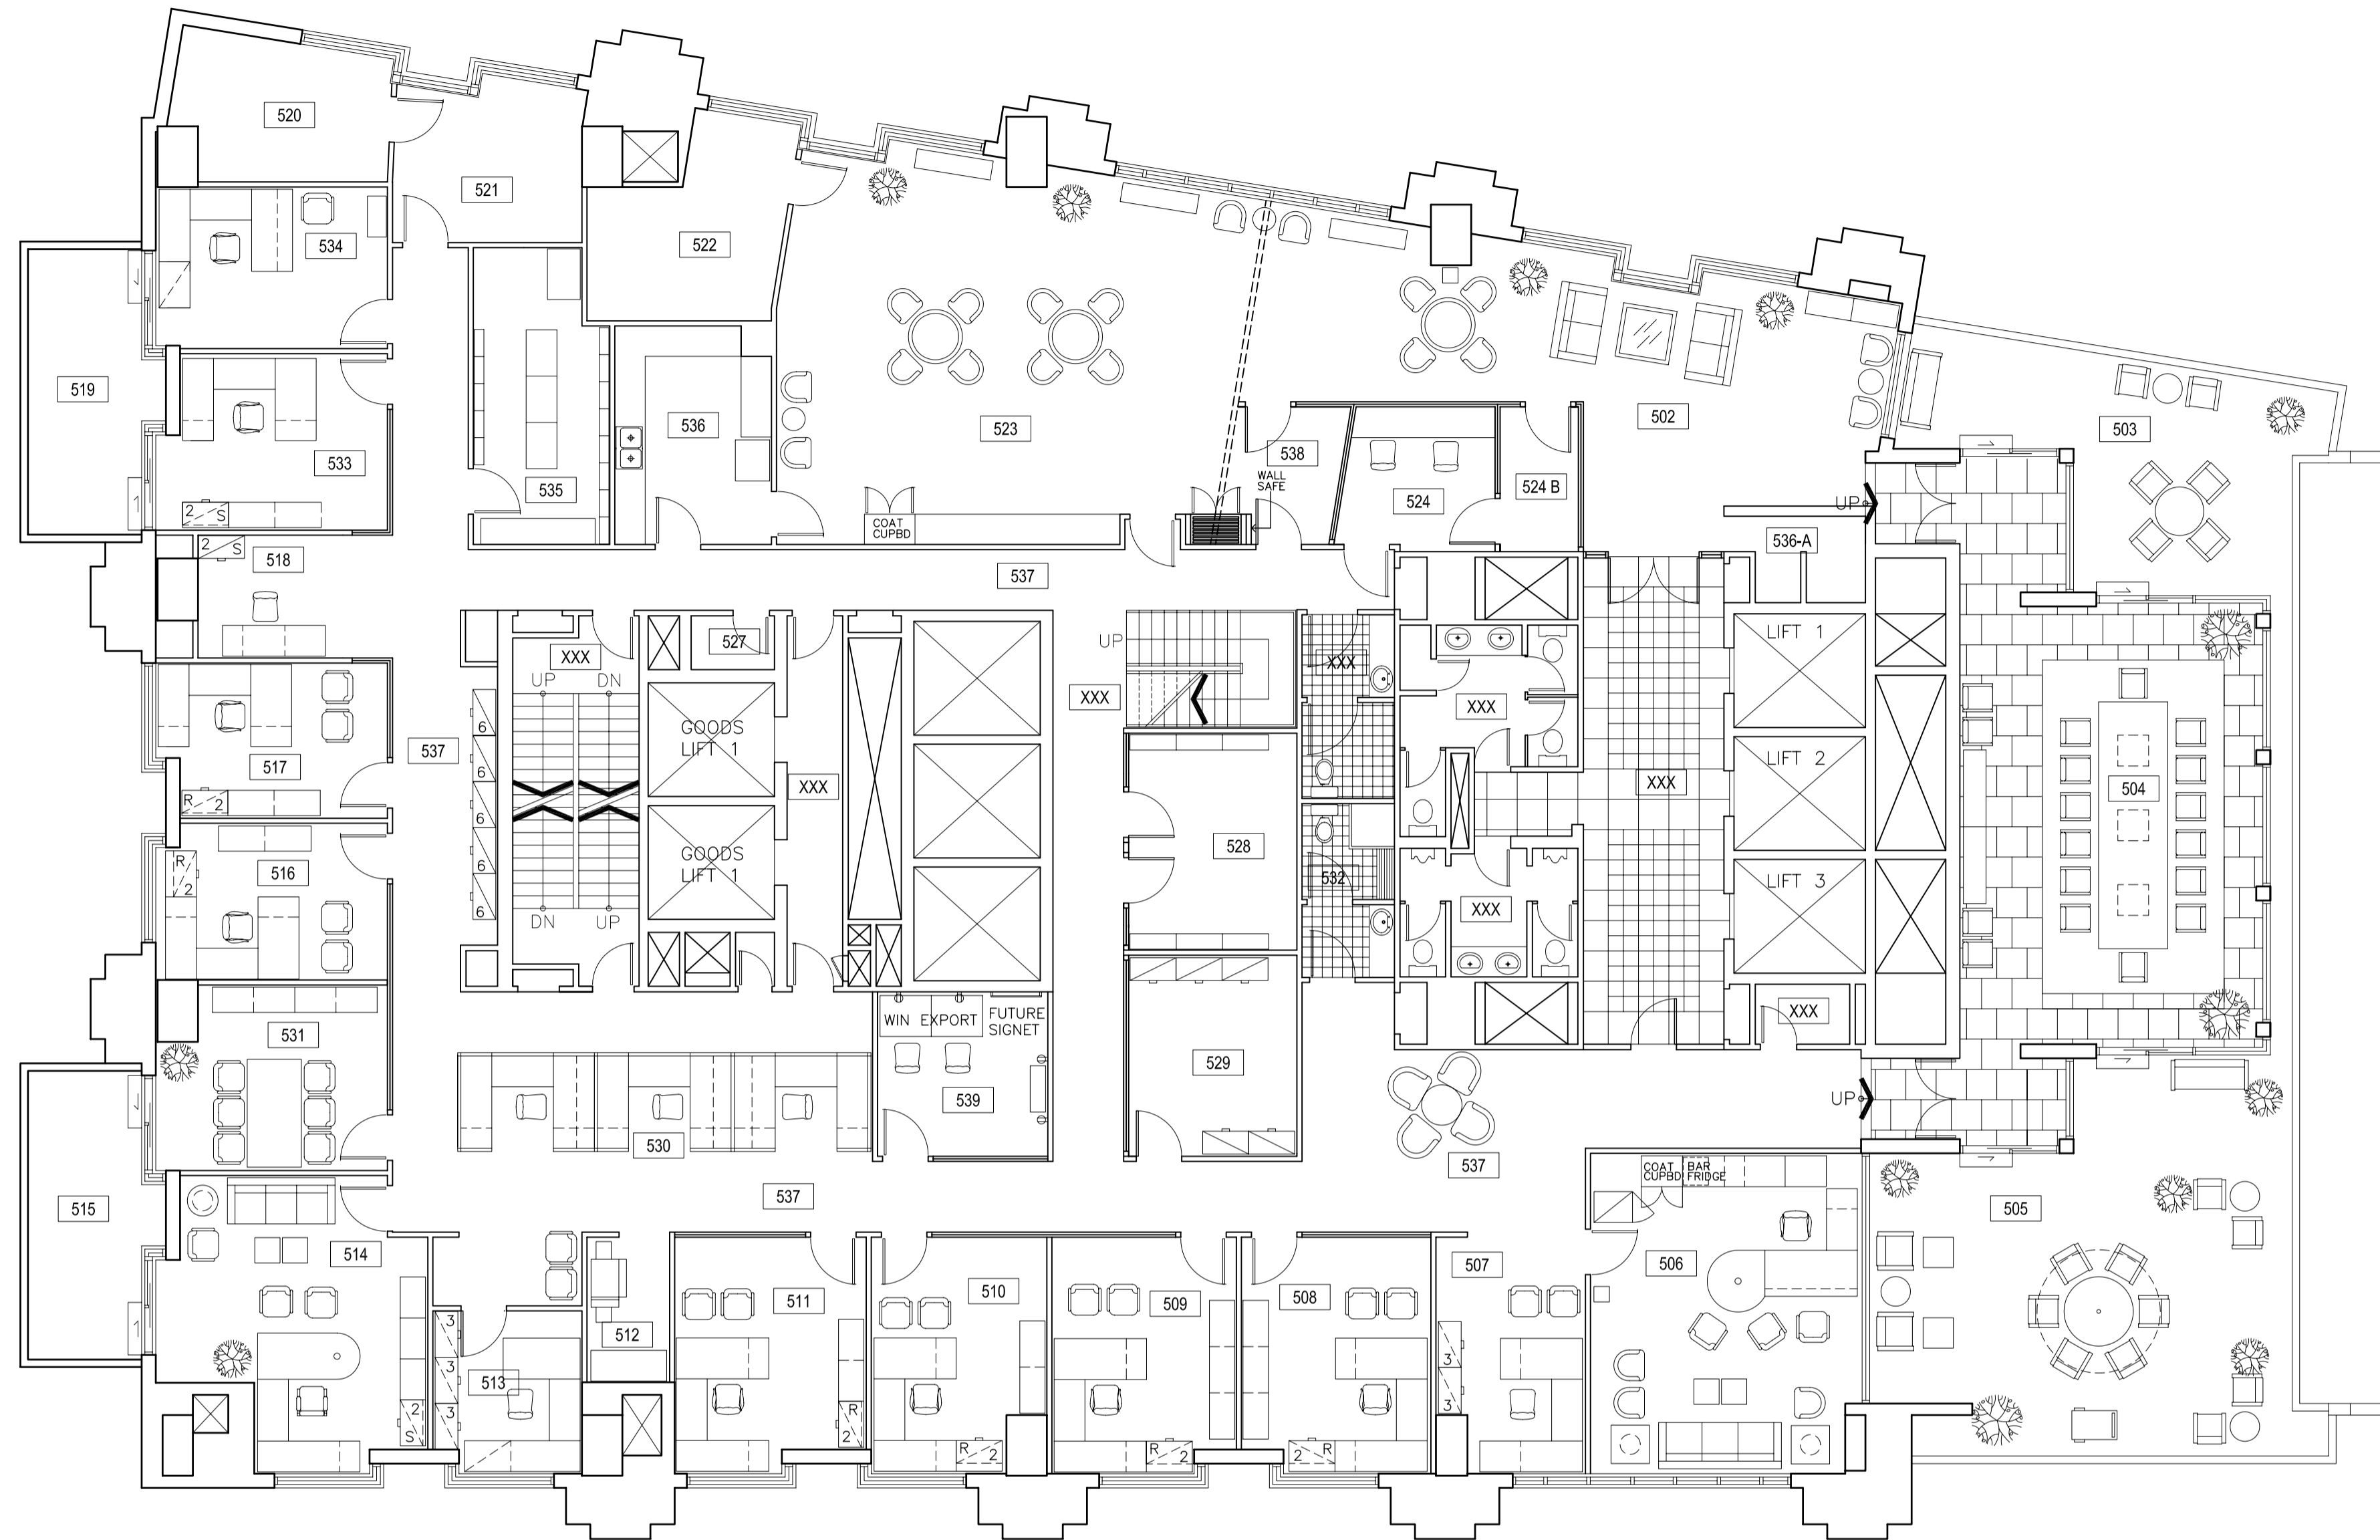

L		
K		
J		
I		
H		
G		
F	UPDATED ROOM NUMBERS AND NAMES AS PER C.NICOL	2009-09-09 J.H.
E	UPDATED FLOOR PLAN AND AREA CALCULATIONS FROM SK-07-202	2007-06-18 B.C.
D	ADDED AREA CALCULATIONS	2006-06-14 B.T.
C	REVISED FROM SYD-C-005-1F_recC	2006-06-13 B.T.
B	REVISED AS PER AS-BUILTS	92-11 E.J.
A	REVISED AND REDRAWN	91-10-21 D.B.

révision description date Initial | révisión descripción date Inicial



asia pacific region | région de l'Asie le pacifique

project title | titre du projet

CANADIAN HIGH COMMISSION  
**CHANCERY SYDNEY AUSTRALIA**  
111 HARRINGTON STREET

drawing title | titre du dessin

**FIFTH FLOOR FURNITURE LAYOUT**

architect | architecte

technologist | technologue **BRIAN THOMSON**

interior designer | designer d'intérieur

project manager | gestionnaire de projet

property number | numéro de propriété 5330029

scale | échelle 1:100

date | date 2006-06-13

sheet number | numéro de la page 1 of 2

drawing number | numéro du dessin


**SYD-C-005-1 \_rev F**

**SPACE SCHEDULE**

NO.	FUNCTION	DIMENSIONS m	AREA m <sup>2</sup>
502	MAIN RECEPTION AREA	IRREGULAR	50.84
503	TERRACE	IRREGULAR	30.11
504	CONFERENCE ROOM	IRREGULAR	68.24
505	CONSUL GENERAL	IRREGULAR	33.61
506	CONSUL GENERAL	IRREGULAR	33.61
507	HOM SECRETARY	IRREGULAR	12.03
508	PUBLIC AFFAIRS OFFICER	IRREGULAR	17.15
509	COMMERCIAL OFFICER	IRREGULAR	16.68
510	COMMERCIAL OFFICER	IRREGULAR	15.34
511	COMMERCIAL OFFICER	IRREGULAR	16.94
512	COPIER	2.9 x 1.6	139.50
513	SECRETARY	IRREGULAR	13.56
514	CONSUL STC	IRREGULAR	25.93
515	CONSUL STC	IRREGULAR	25.93
516	COMMERCIAL OFFICER	IRREGULAR	13.98
517	LEITP	IRREGULAR	13.50
518	OFFICE SPACE FOR INTERNS	2.4 x 2.9	6.97
519	BALCONY	IRREGULAR	13.29
520	REGISTRY VAULT	IRREGULAR	11.37
521	LINE ROOM & FAX	IRREGULAR	11.60
522	CHAIR & TABLE STORAGE	IRREGULAR	13.13
523	MULTIPURPOSE ROOM	IRREGULAR	66.42
524	RECEPTIONISTS	IRREGULAR	5.72
524 B	SECURE BOOTH	IRREGULAR	4.44


NO.	FUNCTION	DIMENSIONS m	AREA m <sup>2</sup>
527	KITCHENETTE	1.1 x 1.7	1.76
528	TRADE LIBRARY	4.2 x 3.3	13.96
529	PUBLIC AFFAIRS CO-ORDINATOR	IRREGULAR	13.25
530	CUBICALS	8.3 x 2.2	17.77
531	CONSUL & TRADE	IRREGULAR	15.89
532	BATHROOM AND SHOWER	3.4 x 1.8	6.30
533	COMMERCIAL OFFICER	IRREGULAR	15.24
534	COMMERCIAL OFFICER	IRREGULAR	14.63
535	STORAGE	IRREGULAR	15.01
536	KITCHEN	IRREGULAR	13.05
536-A	ELECTRICAL METER ROOM	IRREGULAR	4.16
537	CORRIDOR	IRREGULAR	38.93
537	CORRIDOR	IRREGULAR	77.28
537	CORRIDOR	IRREGULAR	77.28
537	CORRIDOR	IRREGULAR	139.50
538	AIRLOCK	IRREGULAR	8.35
539	COMPUTER ROOM	3.3 x 3.4	10.97
XXX	CORRIDOR	IRREGULAR	27.28
XXX	PUBLIC BATHROOMS-MENS	IRREGULAR	8.96
XXX	PUBLIC BATHROOMS-LADIES	IRREGULAR	10.89
XXX	BATHROOM	3.6 x 1.8	6.65
XXX	CORRIDOR	7.3 x 1.1	8.06
XXX	STAIRS	IRREGULAR	17.18
XXX	KITCHENETTE	1.2 x 1.9	2.22
XXX	STAIRS	2.3 x 3.4	7.93

01 | FIFTH FLOOR

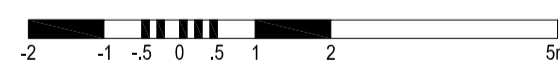

© 2004 All rights reserved.  
 This drawing is property of Her Majesty the Queen in right of Canada as represented by the Minister of Foreign Affairs. Reproduction and distribution in whole or in part without express written permission is prohibited.  
 © 2004 Tous droits réservés.  
 Ce dessin est la propriété de Sa Majesté la reine du chef du Canada telle que représentée par le ministre des Affaires étrangères. Toute reproduction ou distribution est interdite sans son autorisation écrite.

consultants | consultants

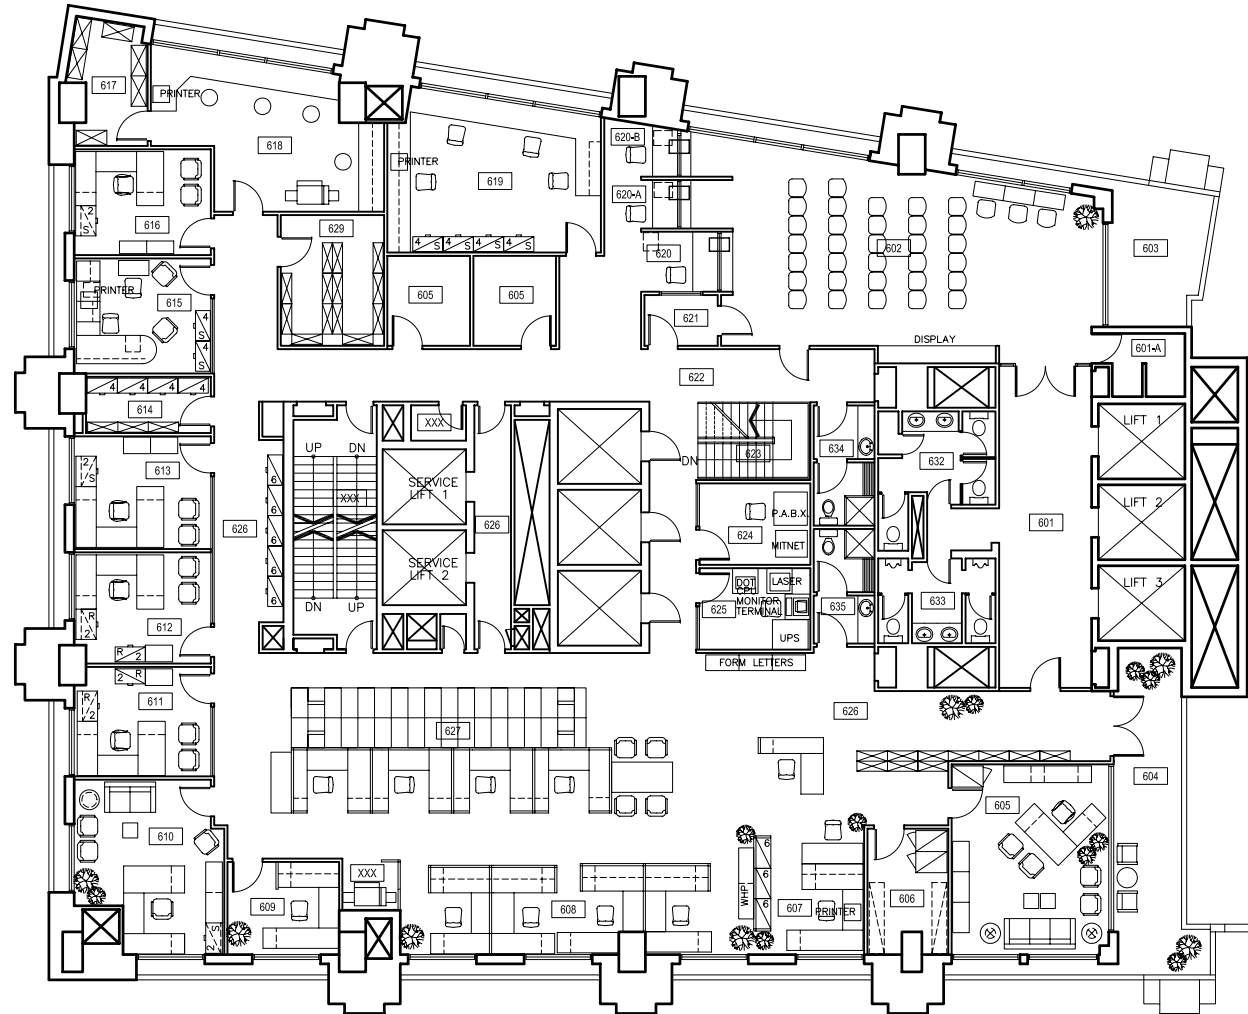

L	
K	
J	
I	
H	
G	UPDATED ROOM NUMBERS AND NAMES AS PER C.NICOL 2009-09-09 J.H.
F	UPDATED FLOOR PLAN AND AREA CALCULATIONS FROM SK-07-202 2007-06-19 B.C.
E	ADDED AREA CALCULATIONS 06-06-14 B.T.
D	REVISED FROM SYD-C-005-2F_REVC 06-06-13 B.T.
C	REVISED AS PER AS-BUILTS 92-02-10 E.J.
B	REVISION GENERAL 91-11-25 D.B.
A	REVISED AND REDRAWN 91-10-21 D.B.

revision description date initial | révision description date initiales



project title | titre du projet

CANADIAN HIGH COMMISSION  
**CHANCERY  
 SYDNEY  
 AUSTRALIA**  
 111 HARRINGTON STREET

drawing title | titre du dessin

**SIXTH FLOOR  
 FURNITURE  
 LAYOUT**

architect | architecte  
 technologist | technologue **BRIAN THOMSON**  
 interior designer | designer d'intérieur  
 project manager | gestionnaire de projet  
 property number | numéro de propriété 5330029  
 scale | échelle 1:100  
 date | date 2006-06-13  
 sheet number | numéro de la page 2 of 2  
 drawing number | numéro du dessin

SYD-C-005-2 \_rev G

**SPACE SCHEDULE**

NO.	FUNCTION	DIMENSIONS m	AREA m2
601	ELEVATOR LOBBY	IRREGULAR	29.52
601-A	ELECTRICAL METER ROOM	IRREGULAR	38.91
602	IMMIGRATION RECEPTION/WAITING	IRREGULAR	67.52
603	BALCONY	IRREGULAR	13.77
604	BALCONY	IRREGULAR	23.14
605	CONSULAR CLERK	2.7 x 2.5	6.70
605	IMMIGRATION CONSUL	5.7 x 4.7	26.85
605	CONSULAR CLERK	2.7 x 2.5	6.70
606	IMMIGRATION STORAGE	IRREGULAR	8.78
607	SECRETARY	3.9 x 3.2	12.61
608	IMMIG. REGISTRY/GENERAL OFFICE	IRREGULAR	29.64
609	N.I.D.O.	2.8 x 3.3	9.31
610	IMMIGRATION VICE CONSUL	IRREGULAR	20.92
611	D.I.O.	3.3 x 4.0	13.31
612	D.I.O.	3.3 x 4.1	13.52
613	M.A.O.	3.3 x 4.1	13.87
614	STORAGE	1.7 x 3.8	6.34
615	ACCOUNTANT	4.0 x 3.5	14.18
616	ADMIN ASST	3.1 x 4.1	13.03
617	ADMIN STORAGE	IRREGULAR	7.95
618	MAIL/PHOTOCOPIER/STORAGE/ACCOUNTS ASSIST.	IRREGULAR	13.03

NO.	FUNCTION	DIMENSIONS m	AREA m2
619	CONSULAR PROGRAM OFFICE	IRREGULAR	28.68
620	IMMIGRATION RECEPTIONIST	IRREGULAR	6.25
620-A	IMMIGRATION RECEPTIONIST	IRREGULAR	3.31
620-B	CONSULAR BOOTH	IRREGULAR	3.50
621	AIRLOCK	2.2 x 1.5	3.36
622	CORRIDOR	IRREGULAR	38.81
623	STAIRS	2.3 x 3.4	8.01
624	PABX	2.4 x 3.3	8.15
625	CAIPS	2.4 x 3.3	8.14
626	CORRIDOR	7.3 x 1.1	8.06
626	IMMIG. CORRIDOR/ WORK AREA	IRREGULAR	126.94
626	CORRIDOR & FILES	1.9 x 13.2	24.82
627	DATA FILE	IRREGULAR	81.36
629	STORAGE	3.9 x 3.2	12.17
632	WOMEN'S WASHROOM	IRREGULAR	10.89
633	MEN'S WASHROOM	IRREGULAR	8.96
634	WASHROOM & SHOWER	3.6 x 1.8	6.60
635	WASHROOM & SHOWER	3.4 x 1.8	6.30
XXX	PHOTOCOPIER	1.4 x 1.7	2.42
XXX	FIRE STAIRS	IRREGULAR	17.18
XXX	KITCHEN	1.7 x 1.1	1.76

