
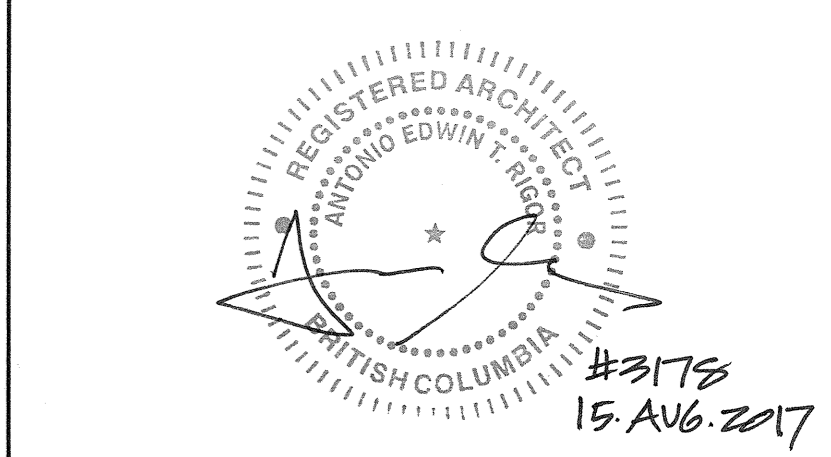


ARCHITECTURE 49

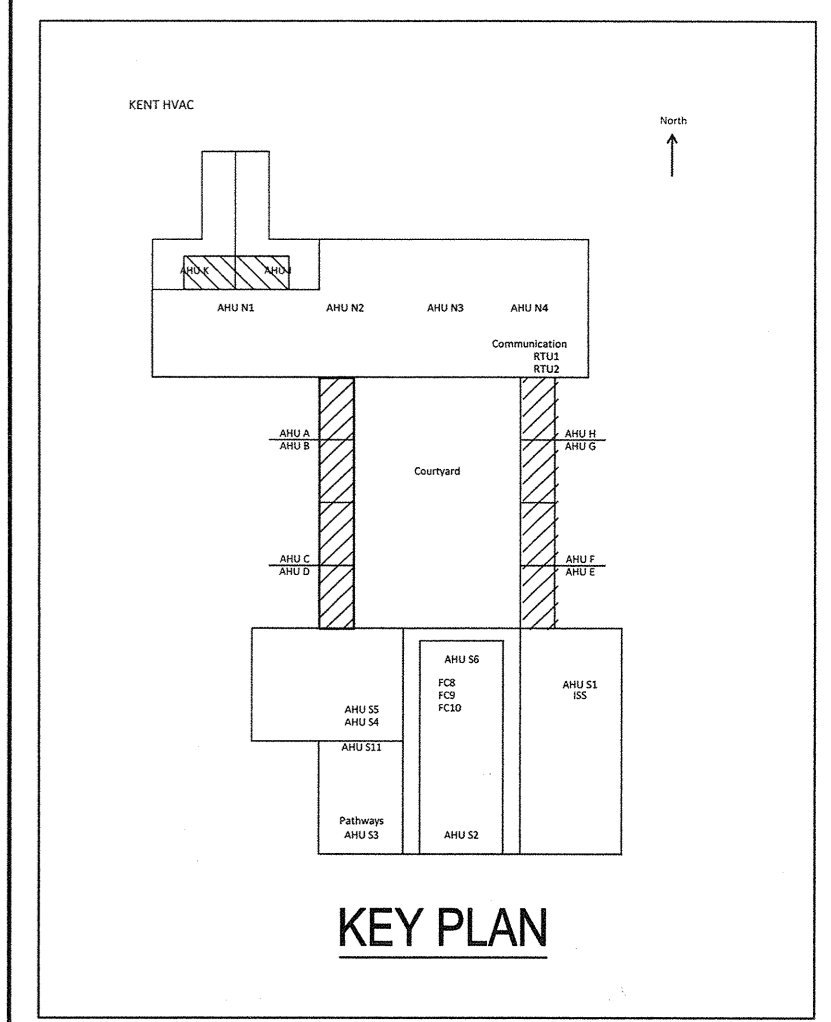

Revision/Revisions	Description/Description	Date/Date
1	ISSUED FOR TENDER	2017.08.16

Client/Client: **CORRECTIONAL SERVICE OF CANADA**




Project title/Titre du projet: **AGASSIZ, BC KENT MAXIMUM SECURITY INSTITUTION**

MECHANICAL SYSTEM UPGRADE FOR CELL BLOCKS A through H and J & K

Consultant Signature Box Only
 Designed by/Concept par: **AR**
 Drawn by/Dessiné par: **AR**
 PWSC Project Manager/Administrateur de Projets TPSGC: **MARVIN NG**
 PWSC Regional Manager, Architectural and Engineering Services/Gestionnaire régional, services d'architecture et de génie, TPSGC: **PREETIPAL PAUL**


Drawing title/Titre du dessin: **TYPICAL LIVING UNITS (A-H, J & K) MECHANICAL EQUIPMENT ROOMS TEMPORARY CONSTRUCTION ACCESS LOCATIONS**

Project No./No. du projet: R.077723.001	Sheet/Feuille: A0-01	Revision no./La Révision no.: 1
--	-----------------------------	--

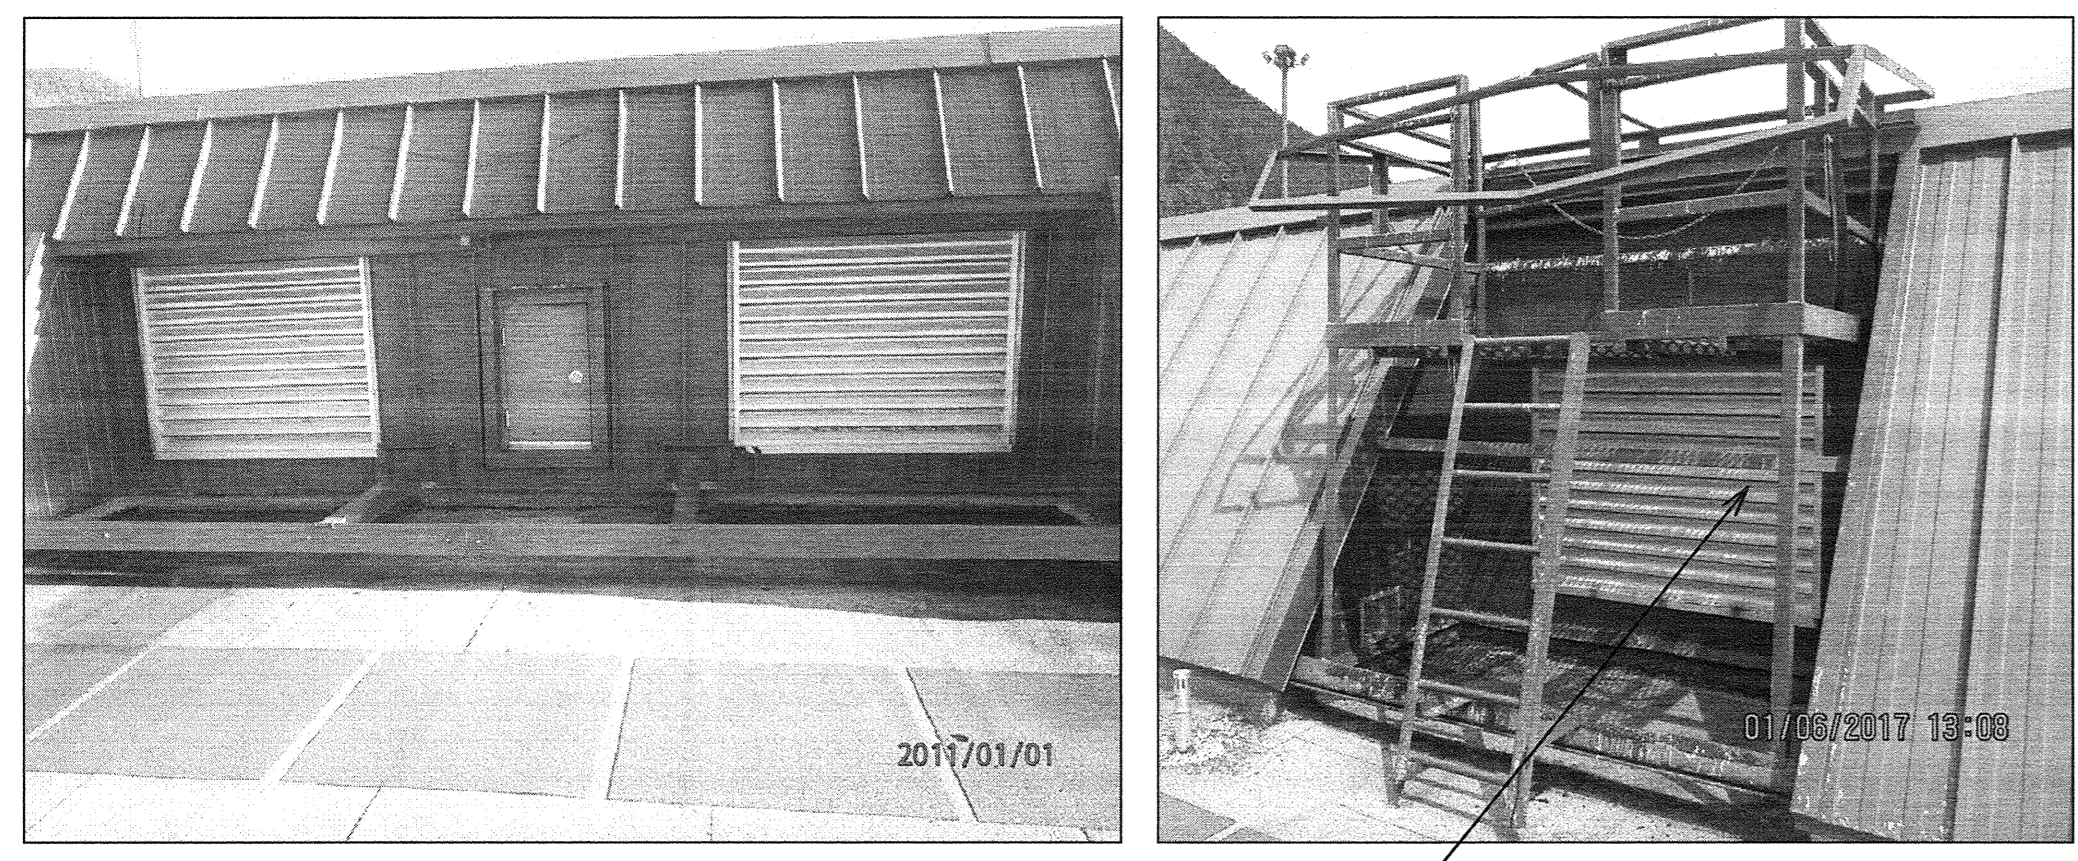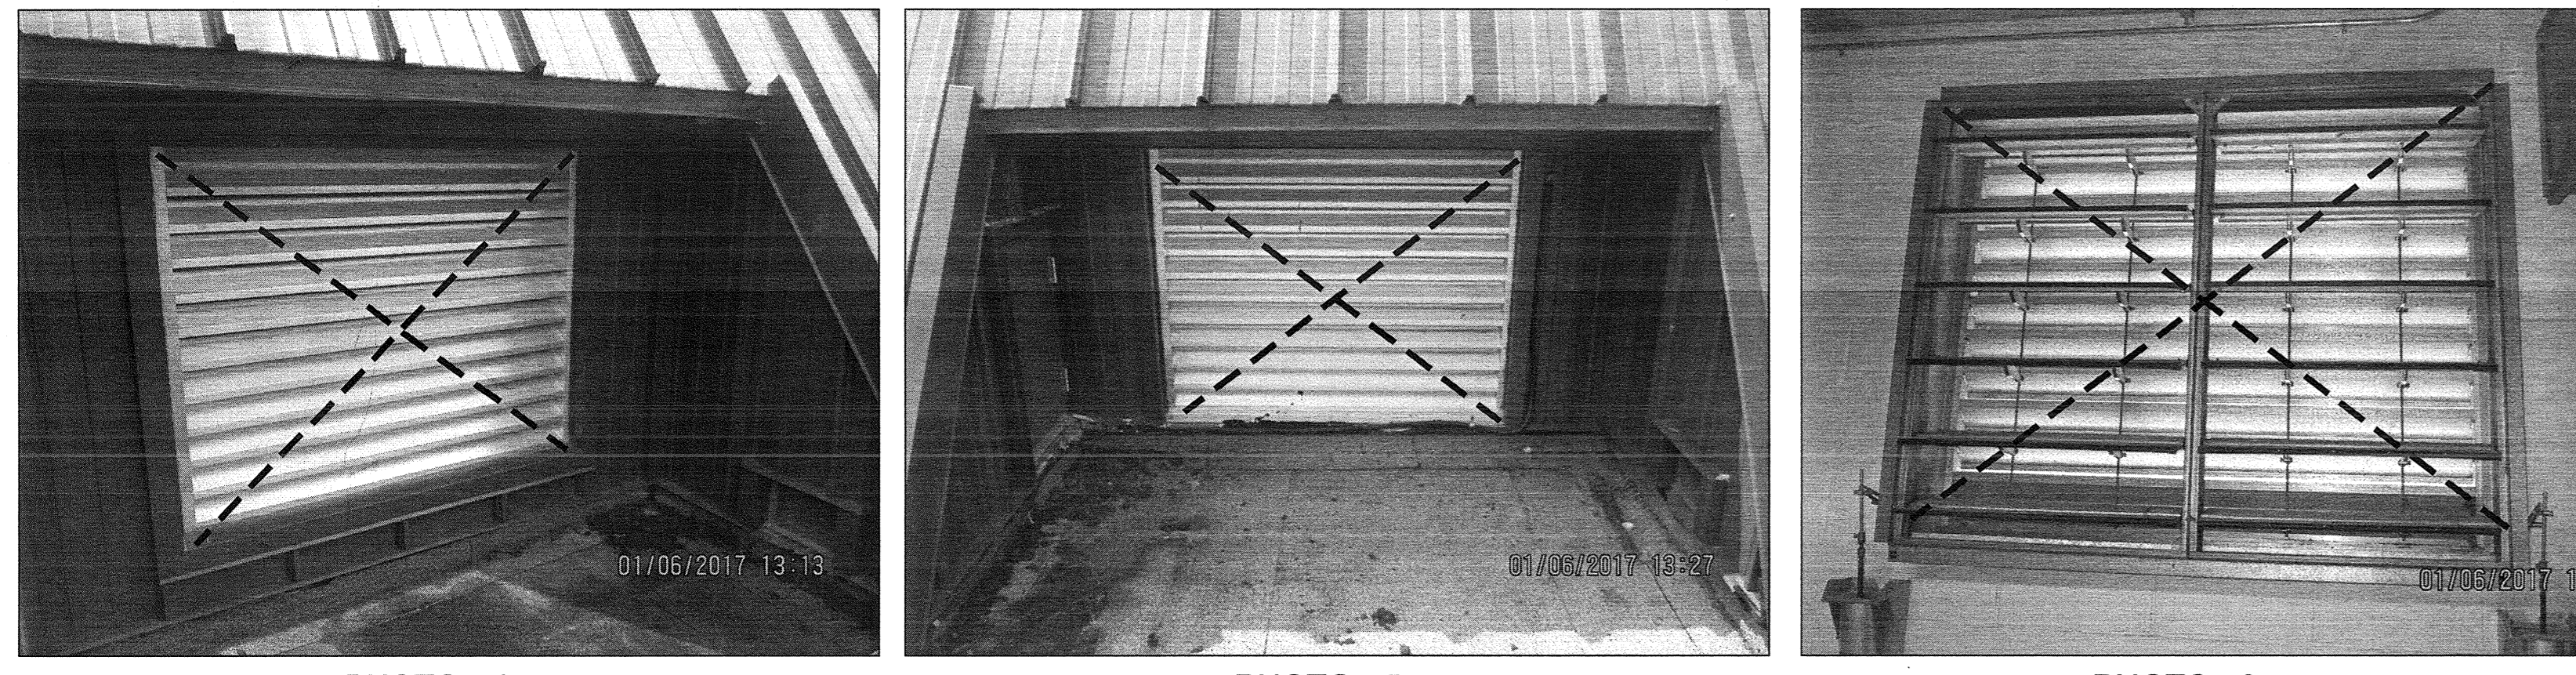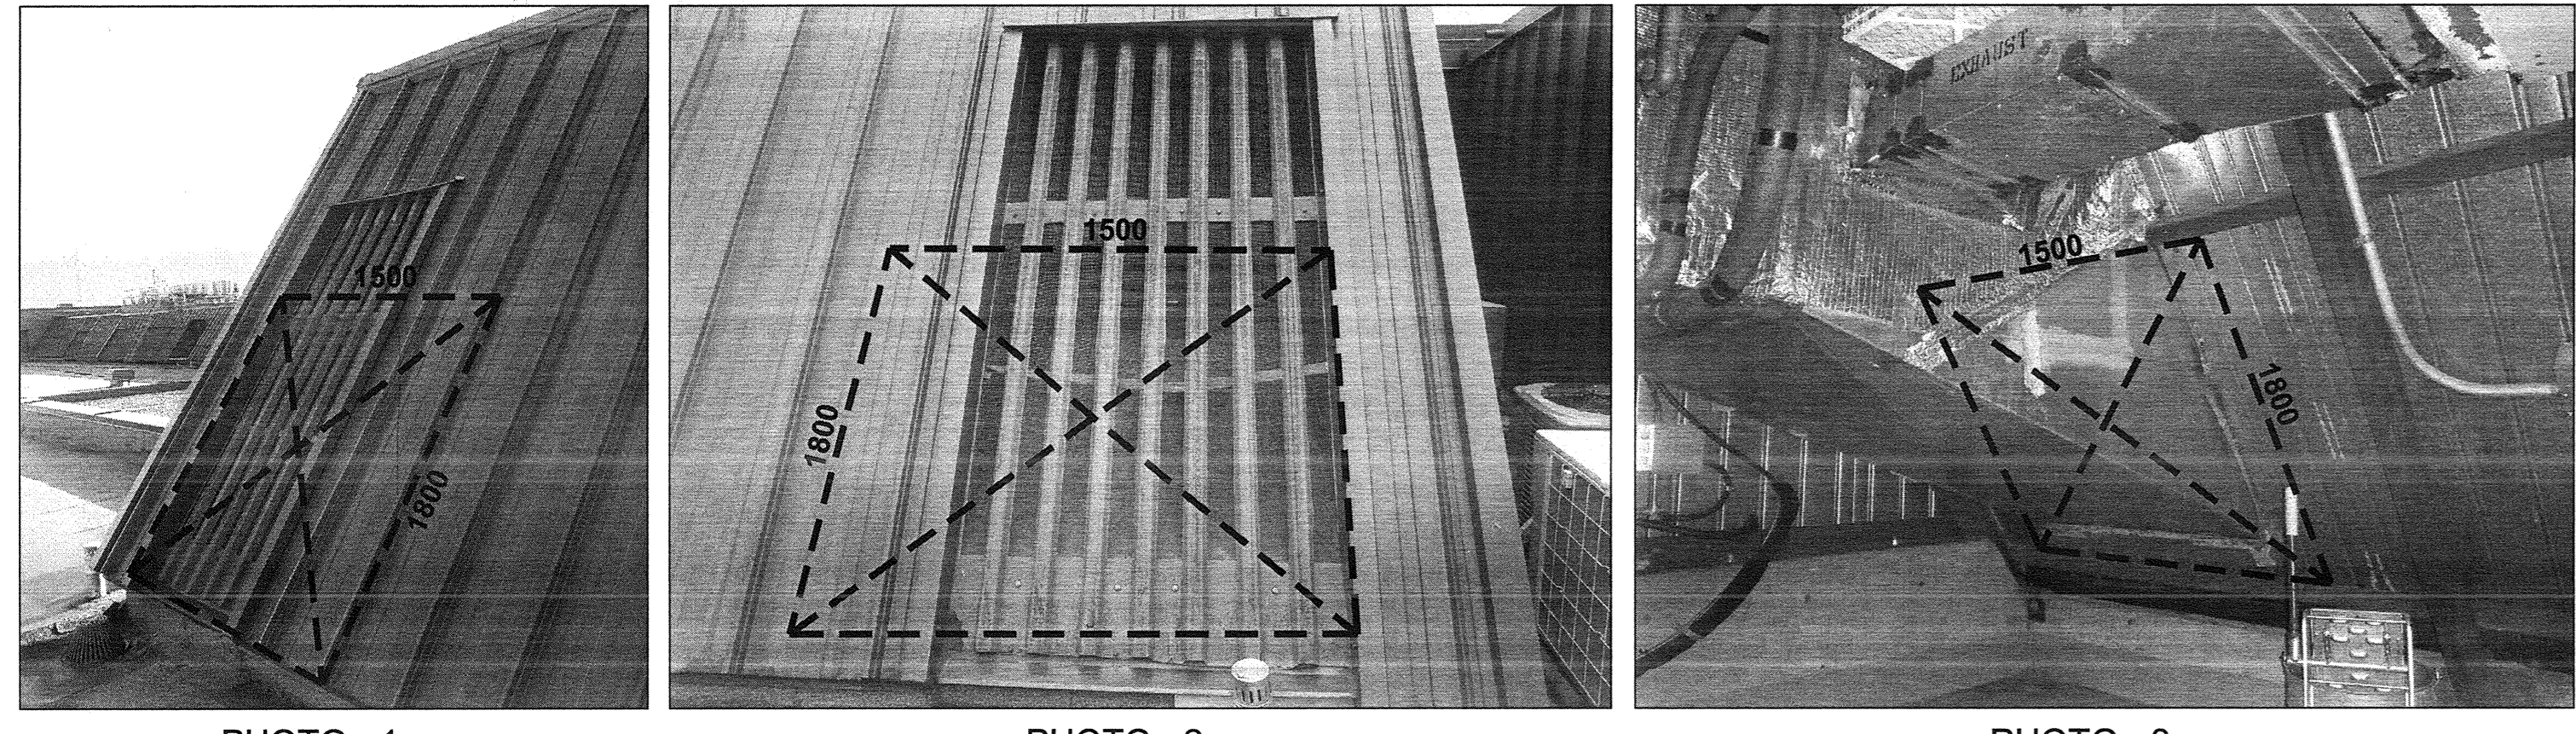



- GENERAL NOTES**
- PROTECT ALL EXISTING ROOFING INCLUDING CURBS, PARAPETS, FLASHINGS, FURRING REMOVAL AND INSTALLATION OF ALL NEW MECHANICAL EQUIPMENTS. ALL DAMAGED COMPONENTS ARE TO BE REPLACED AND / OR MADE GOOD TO PROVIDE A COMPLETE WEATHERPROOF ENVELOPE. PROVIDE 1/2 THICK X4' X 8' PLYWOOD AS PROTECTION BOARD OVER THE EXISTING ROOFING. REFER TO A0.02 FOR REMOVAL STAGING PLAN.
 - SITE VERIFY EXISTING FIRESTOPPING TYPE, LOCATIONS AND PROVIDE EQUIVALENT FIRESTOPPING ASSEMBLIES WHERE REQUIRED BY NEW EQUIPMENT AND SERVICE PENETRATIONS PER SPECIFICATIONS.
 - ALL ROOFING REPAIRS AND MODIFICATIONS SHALL BE DONE IN ACCORDANCE WITH RCABC STANDARDS AND INSPECTIONS ARE TO BE CONDUCTED BY A CERTIFIED THIRD PARTY INSPECTOR TO MAINTAIN THE EXISTING ROOFING WARRANTY.
- DEMOLITION AND REMOVAL OF MECHANICAL EQUIPMENT: (UNITS J & K)**
- PROVIDE TEMPORARY OPENINGS IN THE METAL CLAD MANSARD ROOF (STEEPLY PITCHED) ROOF ON THE NORTH SIDE OF MECHANICAL ROOMS MR301 & MR302 - 1 OPENING PER ROOM. (PHOTOS 1, 2 & 3.) THE TEMPORARY OPENINGS ARE TO BE MINIMUM OF 1800X1500 WITH MINIMUM 200MM HIGH ROOF CURBS LEFT IN PLACE AT THE BASE OF THE OPENINGS. THE OPENING SIZES ARE TO BE CONFIRMED ON SITE TO ALLOW FOR THE REMOVAL OF EQUIPMENT ONTO THE ADJACENT FLAT ROOF FOR TRANSPORT OFF SITE AND DISPOSAL.
 - STRUCTURAL NOTE: REMOVE EXISTING GIRTS BETWEEN EXISTING C150 PURLINS AS REQUIRED. AFTER NEW AHU UNITS ARE INSTALLED, PROVIDE NEW GIRTS SIZE TO MATCH EXISTING ONES AND FIELD WELD TO EXISTING PURLINS. PAINT AFFECTED AREAS TO MATCH EXISTING FINISH.
 - THE COMPLETE MANSARD ROOF ASSEMBLY IS TO BE SITE VERIFIED DURING SELECTIVE DEMOLITION. ALL TEMPORARY FRAMING AND/OR SHORING SUPPORT FOR THE ABOVE ROOF OPENINGS IS TO BE PROVIDED ONLY AS DIRECTED / INSTRUCTED BY THE STRUCTURAL CONSULTANT RETAINED BY THE CONTRACTOR. SEE STRUCTURAL DRAWINGS FOR MAXIMUM LOADING.
 - CONTRACTOR TO RECONFIRM THE ROOF ASSEMBLY ON THE NORTH SIDE OF MECHANICAL ROOMS MR301 & MR302 AS METAL ROOFING CONSISTING OF EXTERIOR PRE-FINISHED STANDING SEAM METAL PANELS & GIRTS. TEMPORARY WEATHER PROTECTION IS TO BE PROVIDED AT THE OPENINGS THROUGHOUT THE COURSE OF THE PROJECT.
 - RECONSTRUCT AND RESTORE MANSARD ROOF TEMPORARY OPENINGS AND ROOF CURB FOLLOWING COMPLETION OF THE NEW MECHANICAL EQUIPMENT INSTALLATION. MAKE GOOD AND/OR REPLACE COMPONENTS OF THE BUILDING ENVELOPE INCLUDING SECURITY PERFORATED METAL TO MATCH EXISTING ROOF. RESTORE THE ROOF & CURB TO ITS ORIGINAL CONDITION USING TYPICAL DETAIL AS SHOWN ON DETAILS 1 OF DWG A0-02. TO MATCH EXISTING.

- REMOVAL OF EXISTING MECHANICAL EQUIPMENTS: (LIVING UNITS A - H)**
- REMOVE EXISTING RELIEF LOUVRES (WEATHER LOUVRES AND MOTORIZED DAMPERS AT 8 LOCATIONS (REFER TO ROOF PLAN) TO FACILITATE THE REMOVAL OF MECHANICAL EQUIPMENT AS OUTLINED BY MECHANICAL SECTION ONTO THE ROOF AND OFF SITE FOR DISPOSAL. (PHOTOS 4, 5 & 6).
 - THE EXISTING WEATHER LOUVRES AND MOTORIZED DAMPERS ARE TO BE DISPOSED OF AND REPLACED AS NOTED UNDER MECHANICAL SECTION. THE EXISTING ROOF CURB HEIGHT (MIN. TO 200MM), VERTICAL MEMBRANE UPTURN IS TO BE RESTORED & MAINTAINED AT THE BASE OF THE OPENING.
 - PROVIDE TEMPORARY FULL WEATHER PROTECTION / ENCLOSURE AT ALL OPENINGS THROUGHOUT THE COURSE OF THE PROJECT.
 - THE RELIEF LOUVRE OPENINGS ARE TO BE RECONSTRUCTED FOLLOWING INSTALLATION OF THE NEW MECHANICAL EQUIPMENT. SUPPLY AND INSTALLATION OF NEW WEATHER LOUVRES AND MOTORIZED DAMPERS PER MECHANICAL DRAWINGS AND SPECIFICATIONS. ENSURE TIE IN OF NEW LOUVRES TO EXISTING METAL CLAD WALL ASSEMBLY WITH NEW FLASHING, TRIM, AIR BARRIER MATERIALS TO PROVIDE A COMPLETE WEATHER TIGHT ENVELOPE. RESTORE THE LOUVRE OPENING & CURB TO ITS ORIGINAL CONDITION USING TYPICAL DETAIL AS SHOWN ON DETAIL 2 OF DWG A0-02 TO MATCH EXISTING. PAINT AFFECTED AREAS TO MATCH EXISTING FINISH.
 - REMOVE AND RE-INSTALL THE EXISTING GUN TOWER STEEL LADDER AND HORIZONTAL STEEL ANGLE IN 2 LOCATIONS, UNITS (B & G) TO CLEAR PASSAGE AND REMOVAL OF RELIEF LOUVRE & MECHANICAL UNITS. FIELD WELD BACK THE STEEL ANGLE AND LADDER AFTER NEW MECHANICAL UNITS AND LOUVRE ARE INSTALLED.

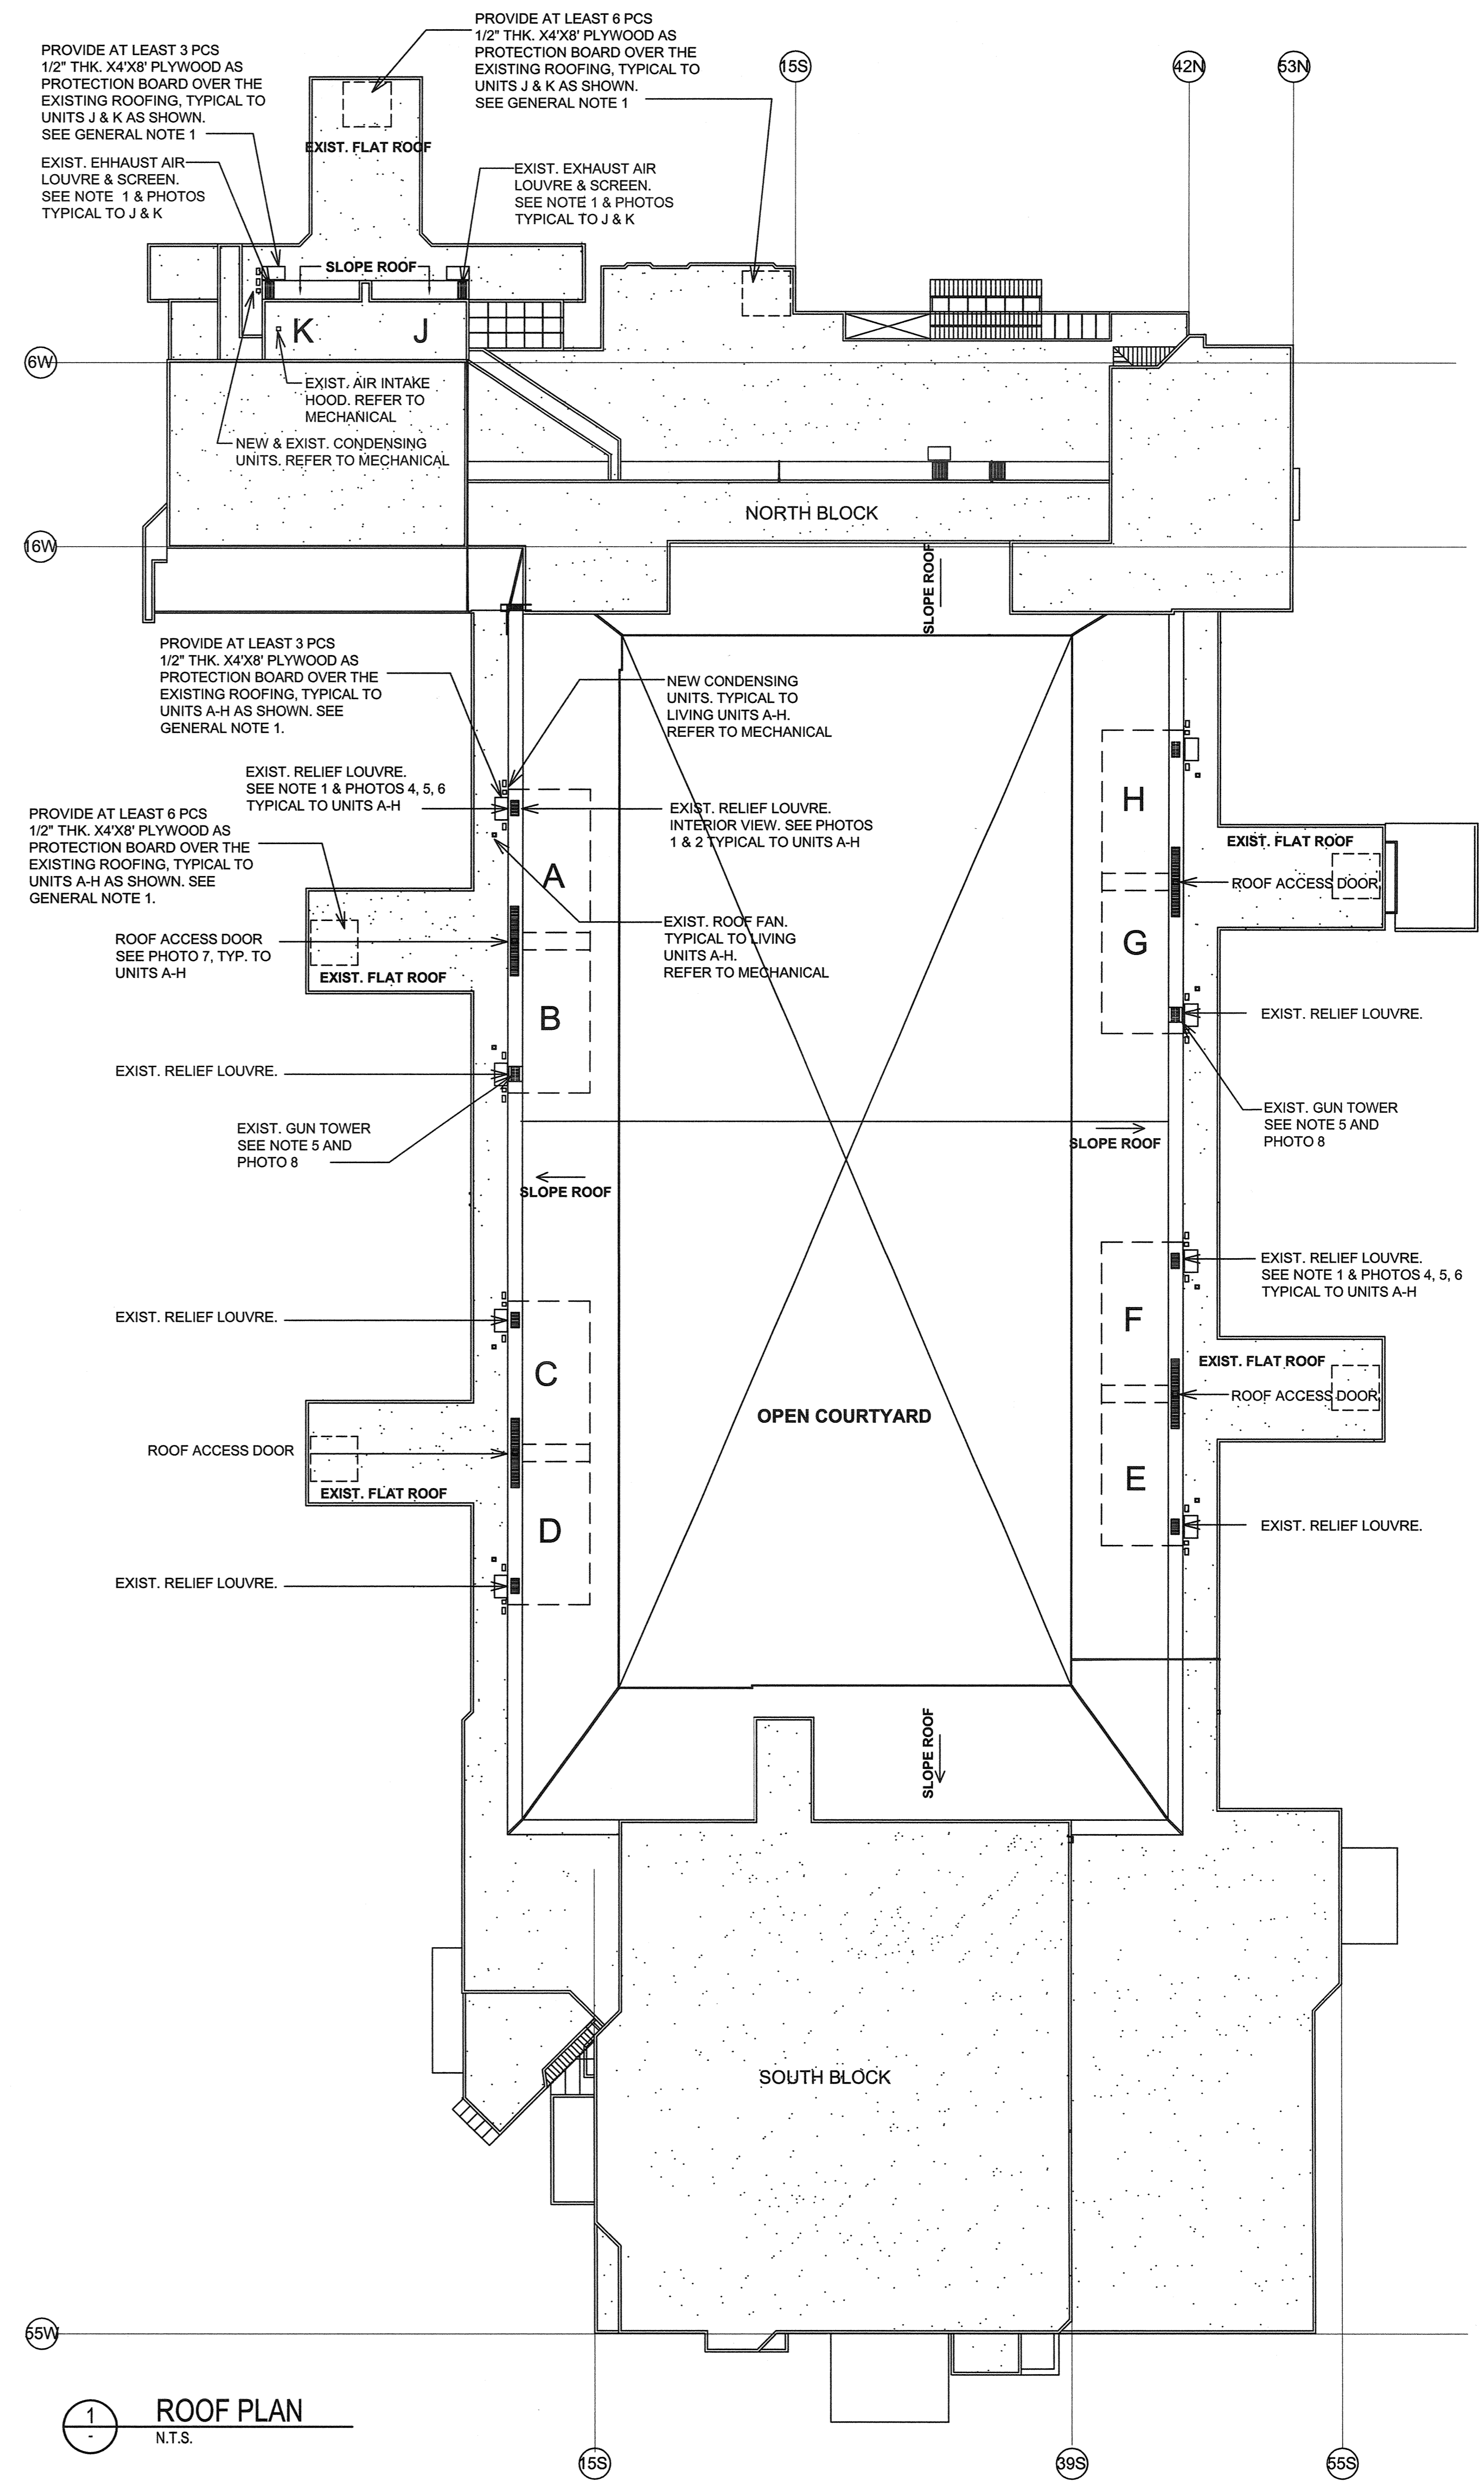


1 ROOF PLAN N.T.S.

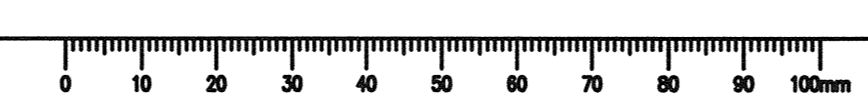


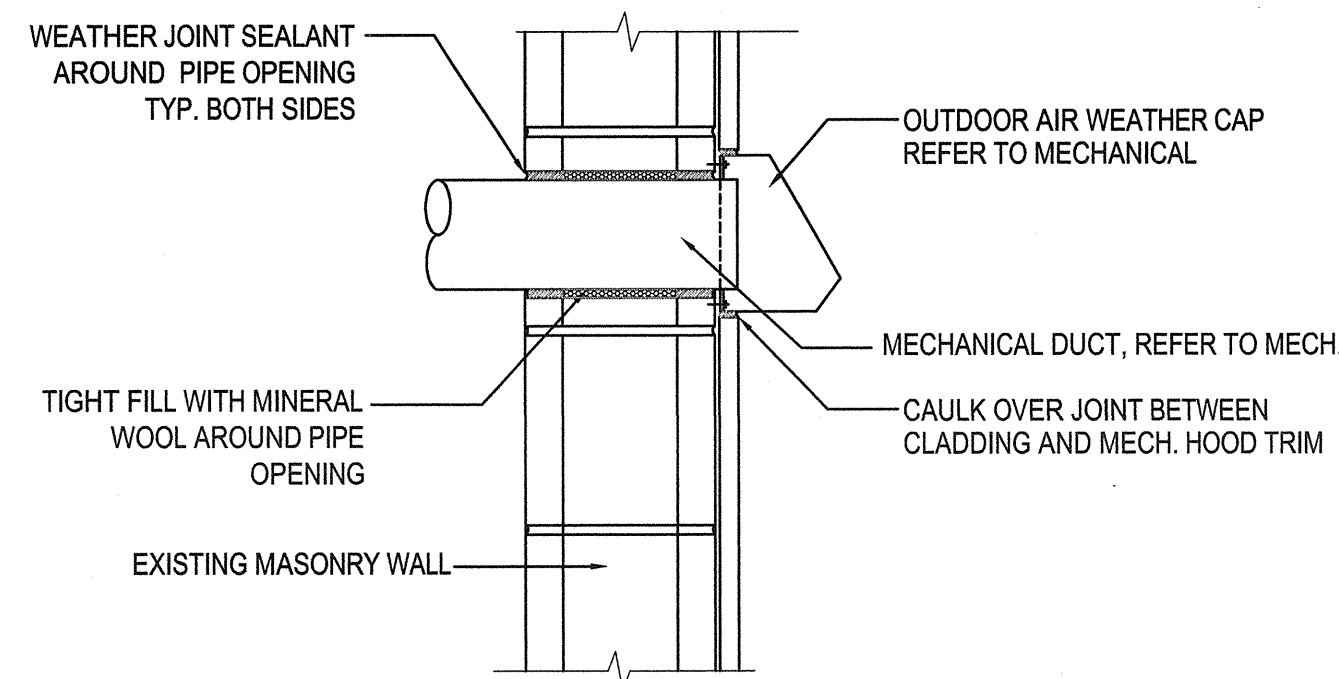



9 TYP. AIR INLET WEATHER CAP DETAIL
N.T.S.

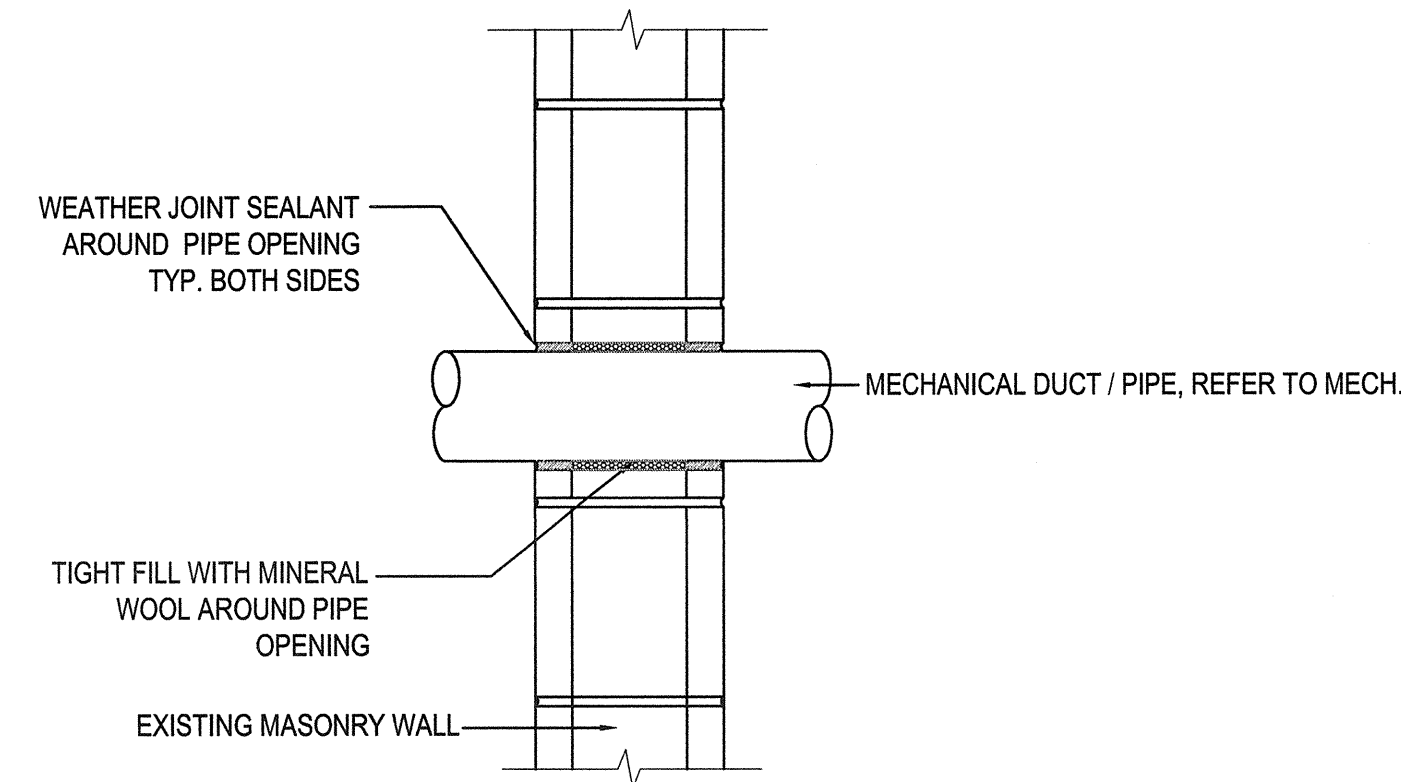


8 TYP. DUCT / PIPE PENETRATION DETAIL @ INTERIOR PARTITION
N.T.S.

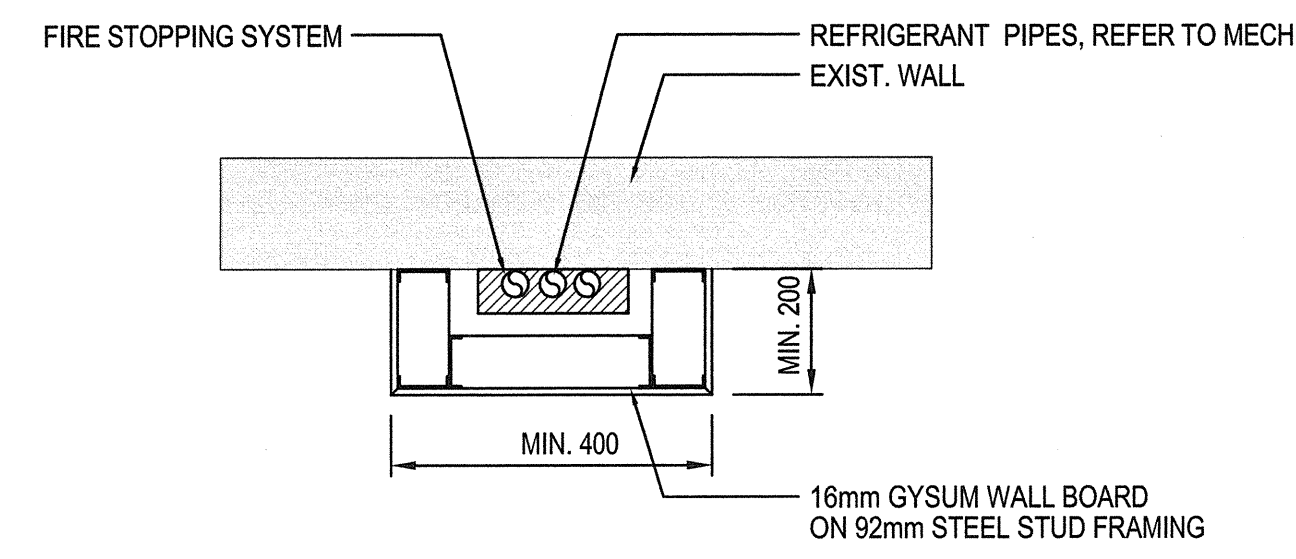


10 TYP. PIPE CHASE / FURRING DETAIL
N.T.S.

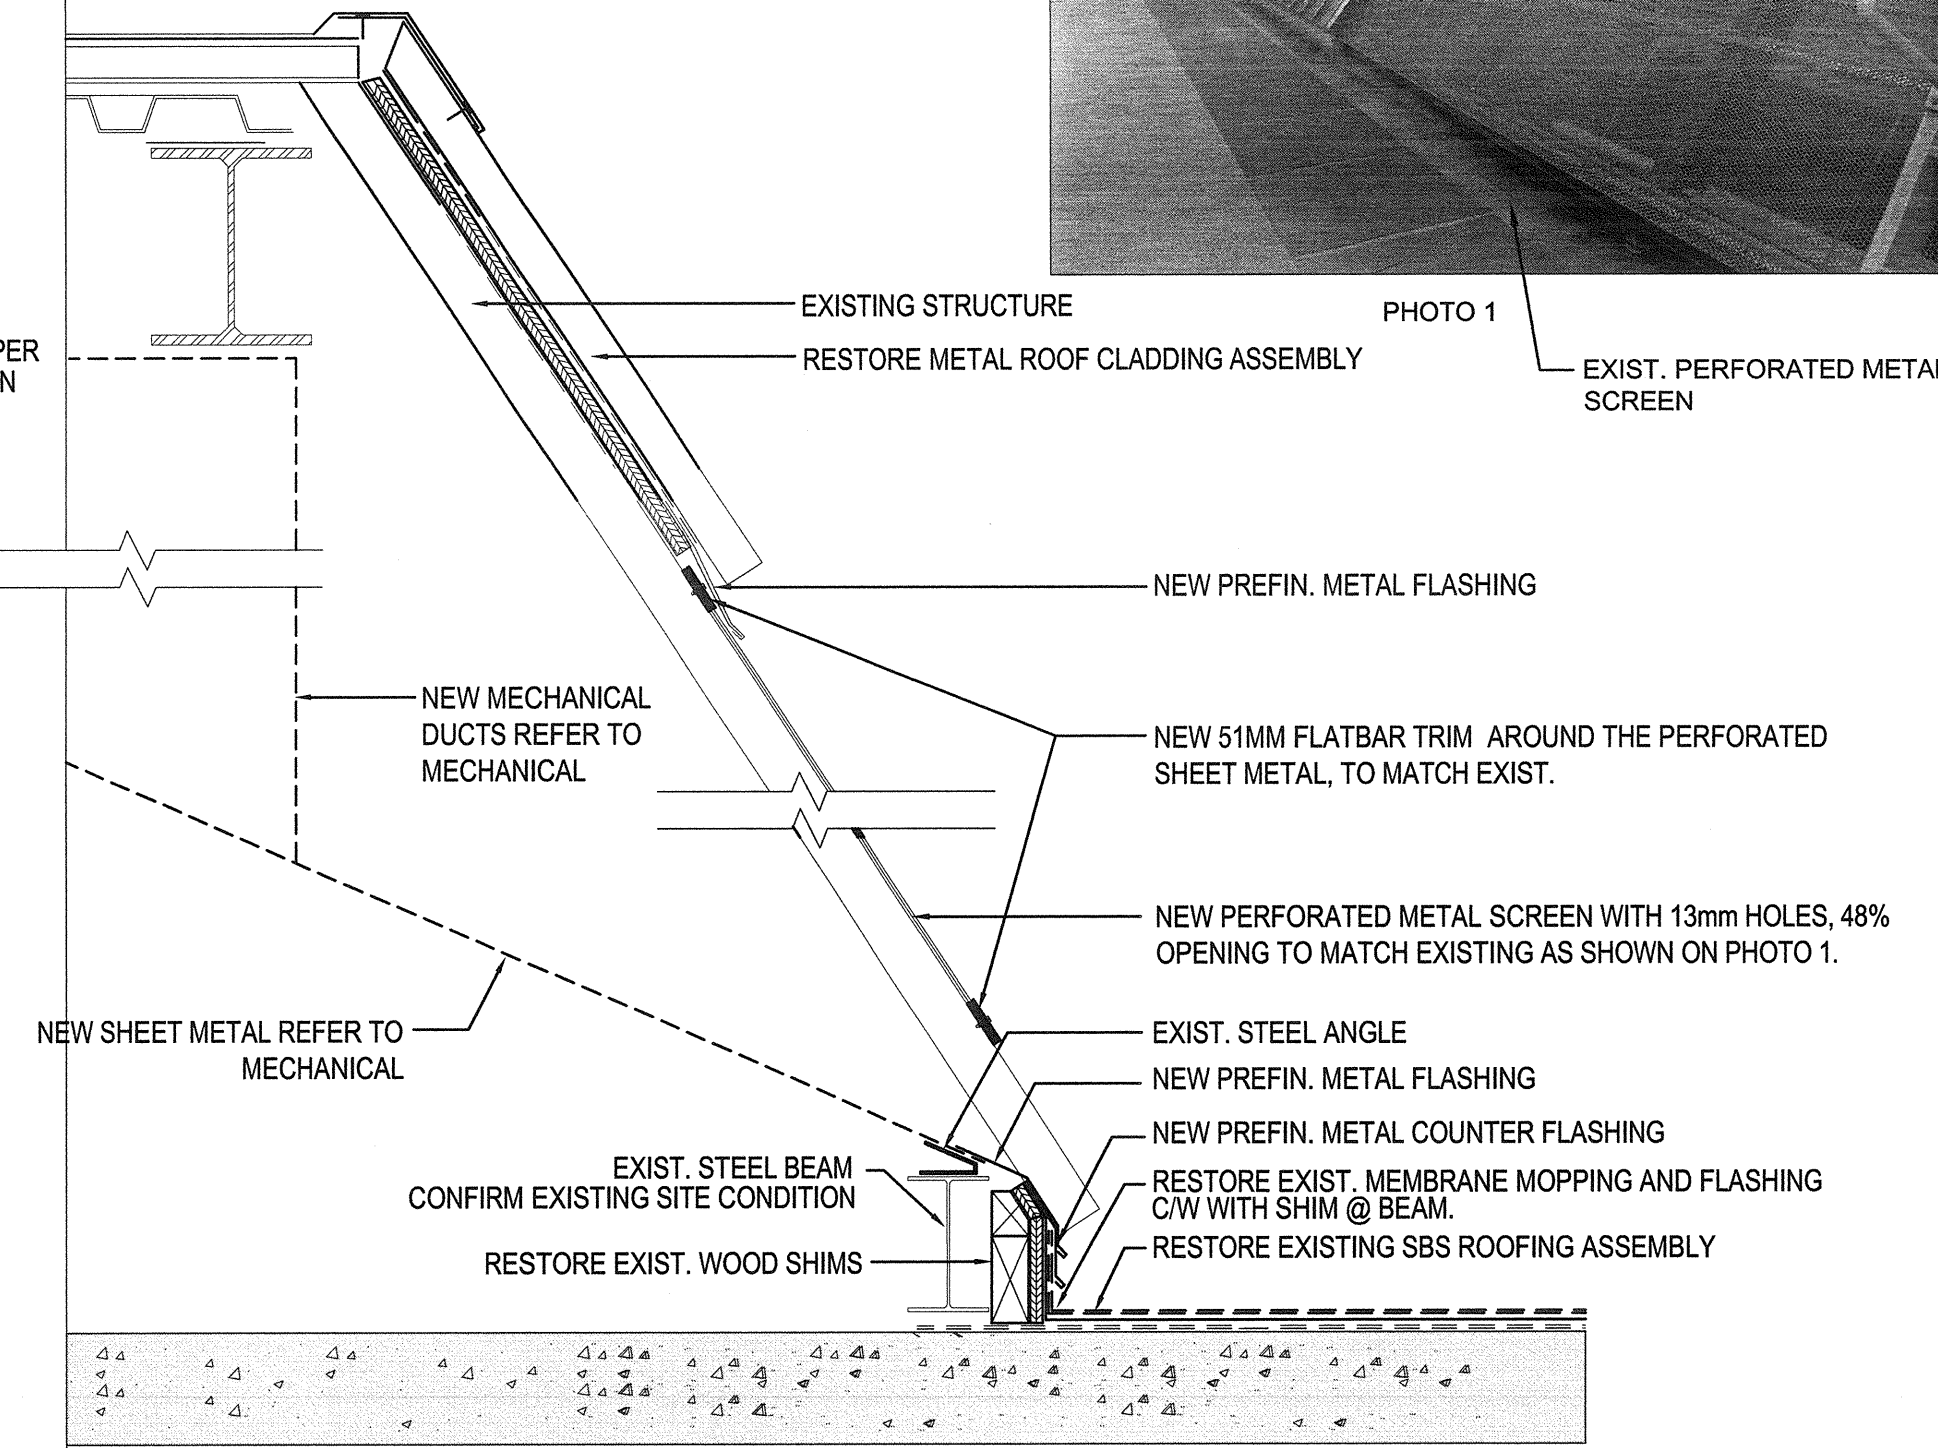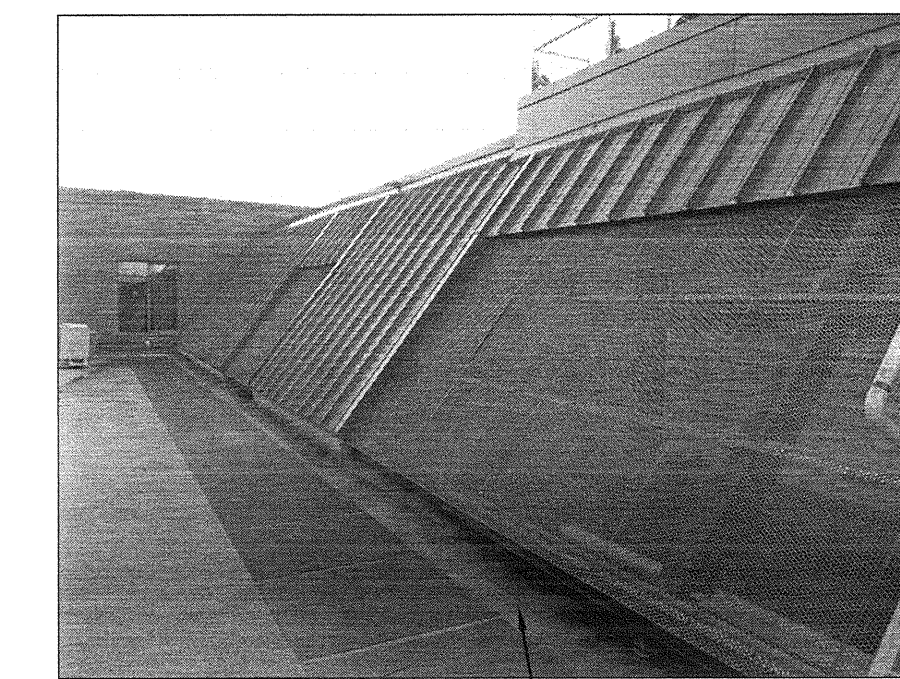


1 SECTION DETAIL THRU MECHANICAL GRILLE
N.T.S.

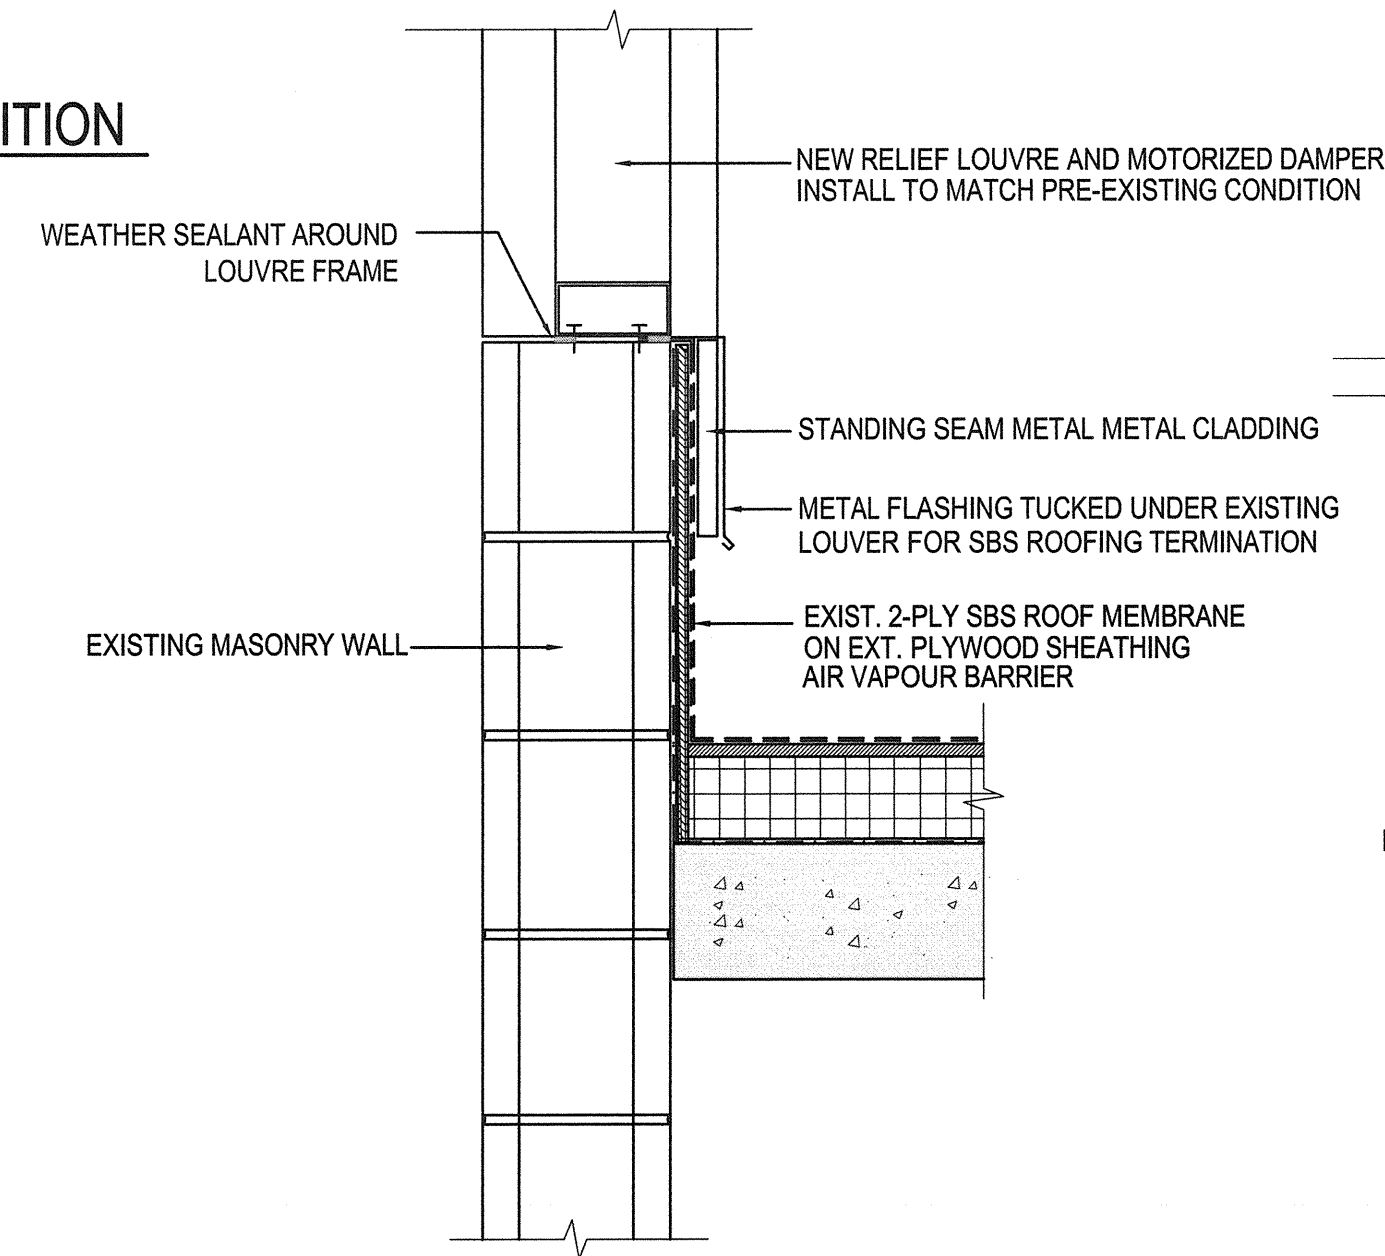


2 LOUVRE EXTERIOR CURB DETAIL
N.T.S.

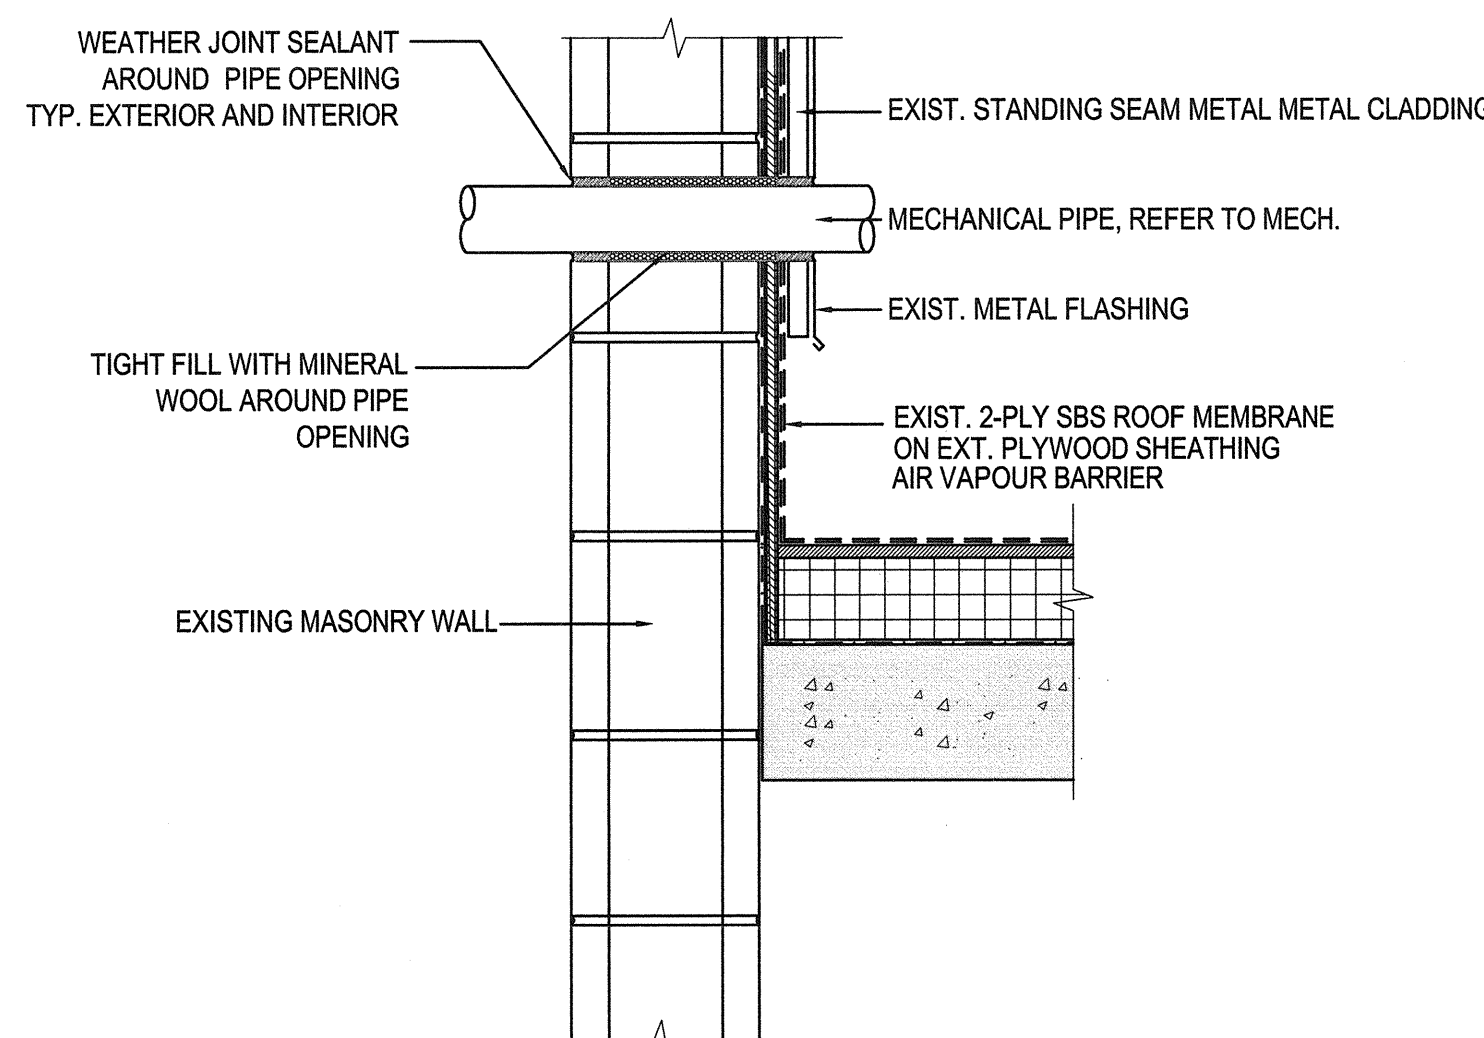


3 TYPICAL PIPE PENETRATION DETAIL @ EXTERIOR WALL
N.T.S.

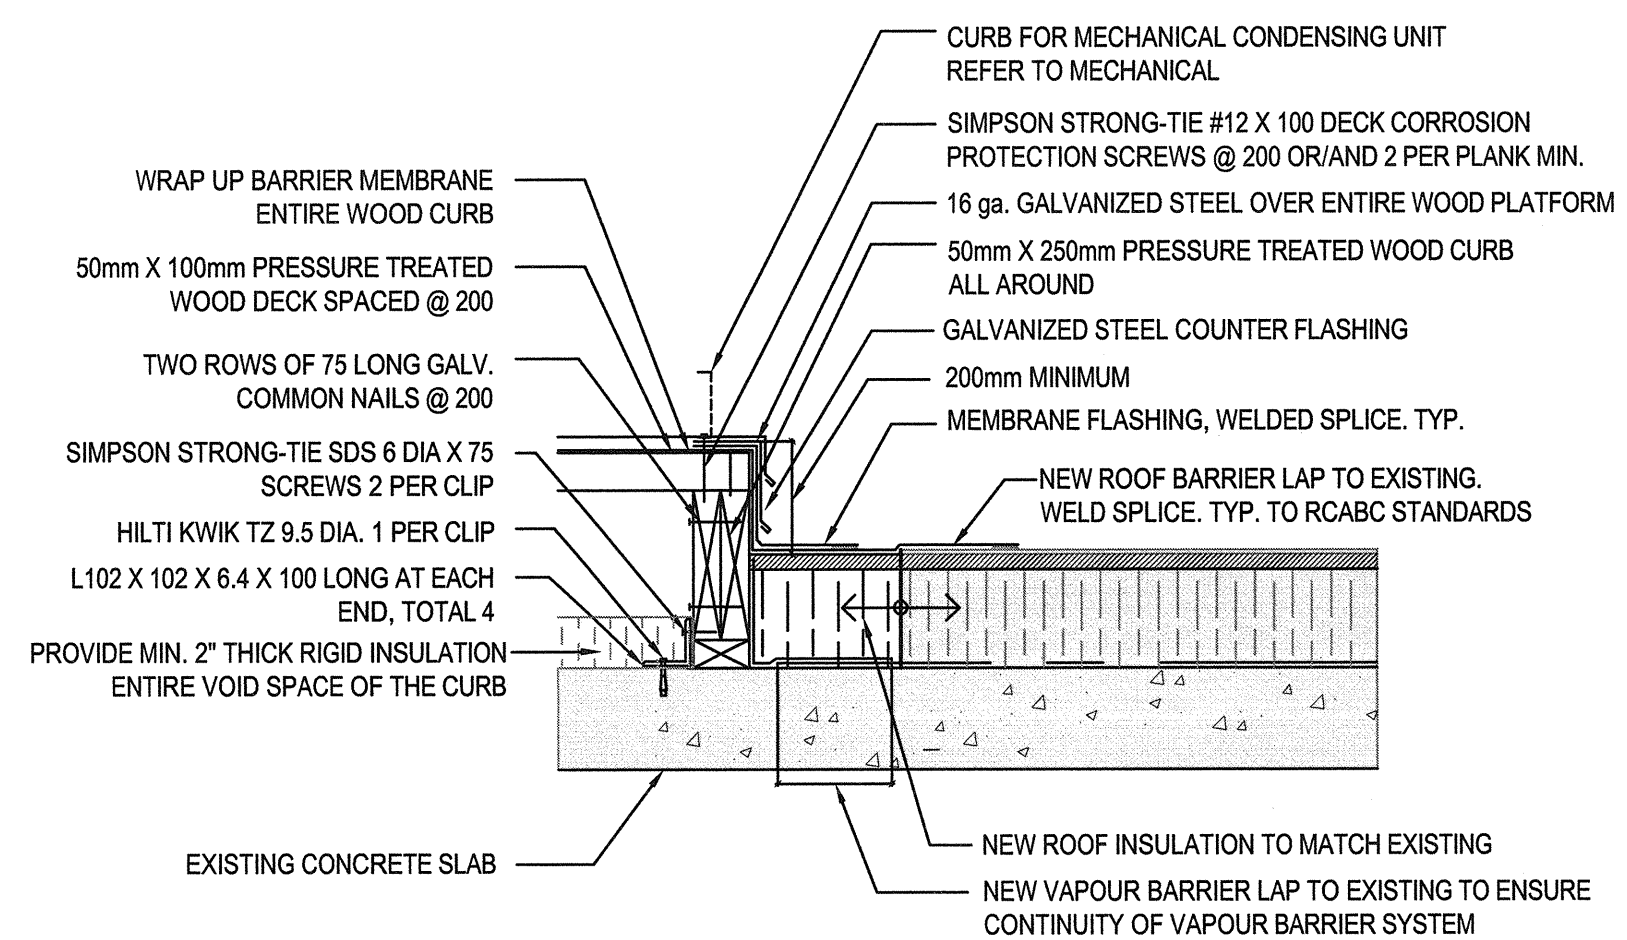


4 CONDENSING UNIT TYPICAL ROOF CURB DETAIL
N.T.S.

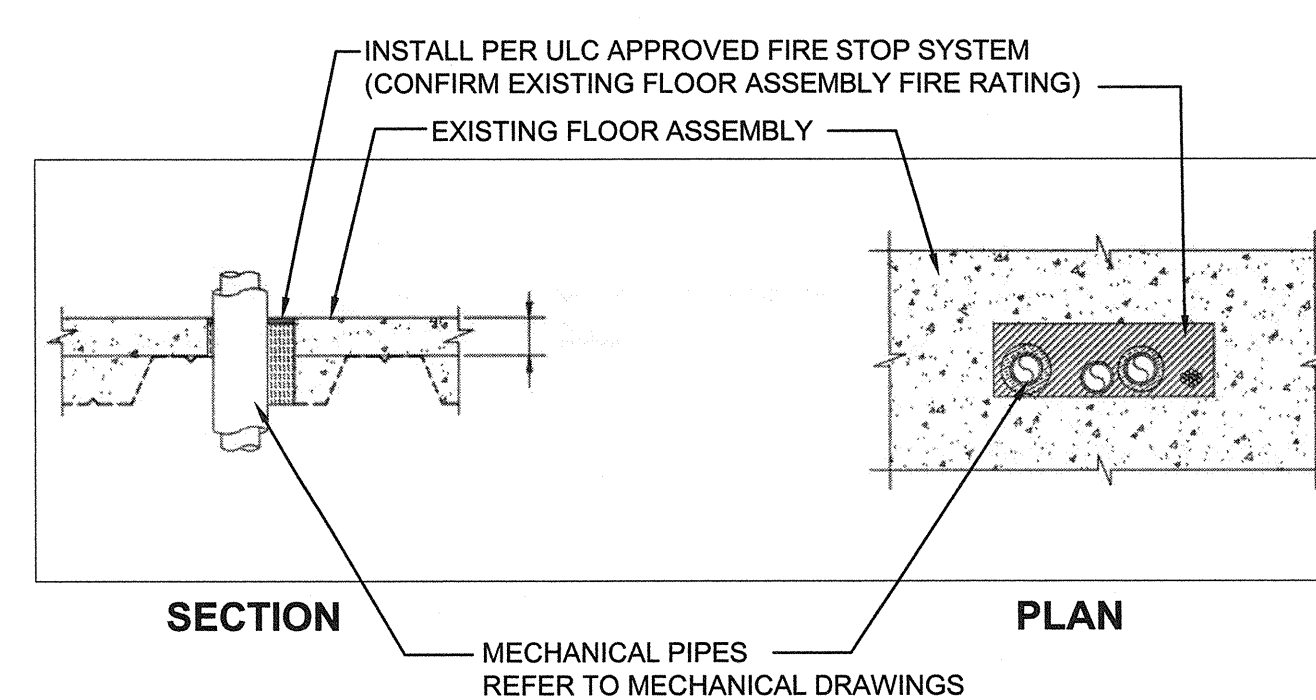




6 FIRE STOP DETAIL AT PENETRATION THROUGH CONCRETE FLOOR
N.T.S.

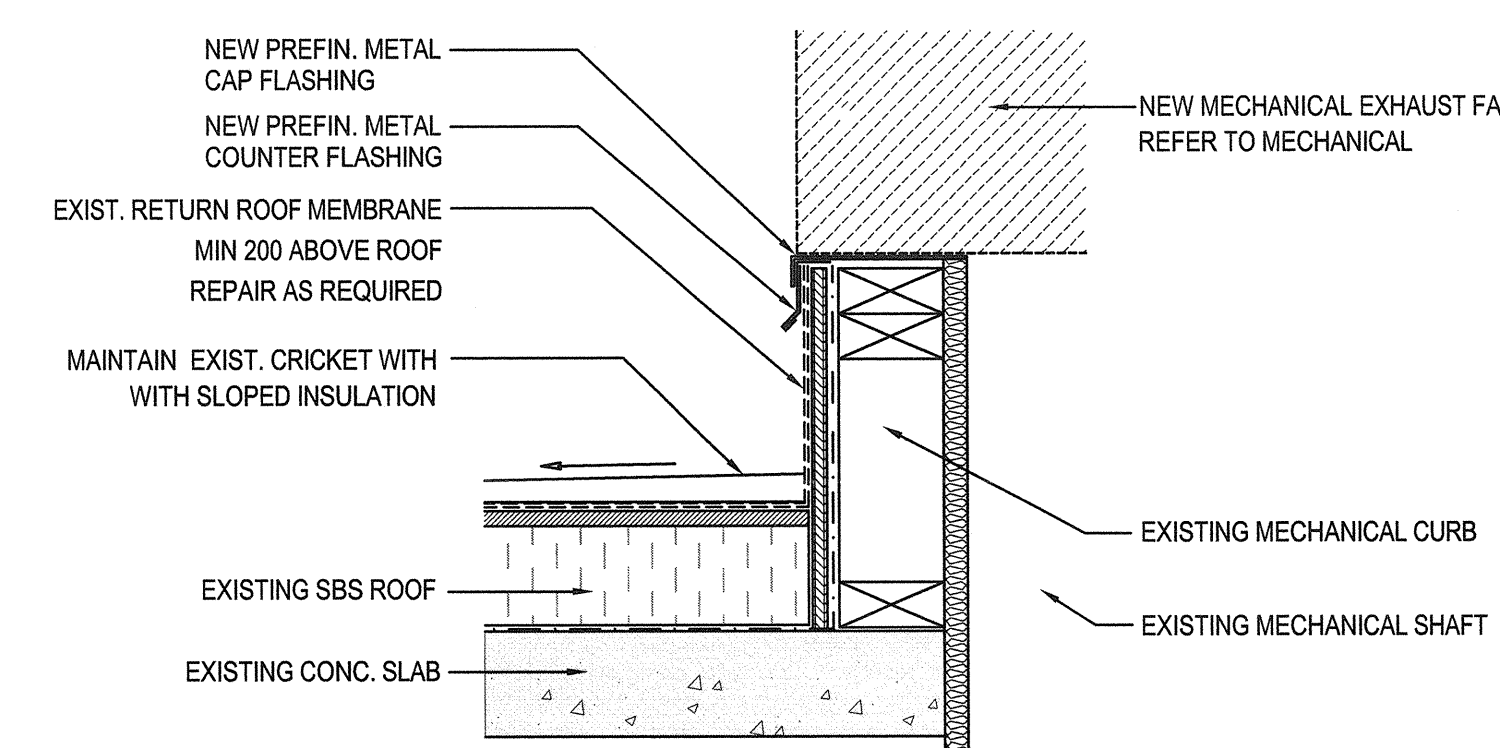

7 EXHAUST FAN TYPICAL ROOF CURB DETAIL (EXIST.)
N.T.S.

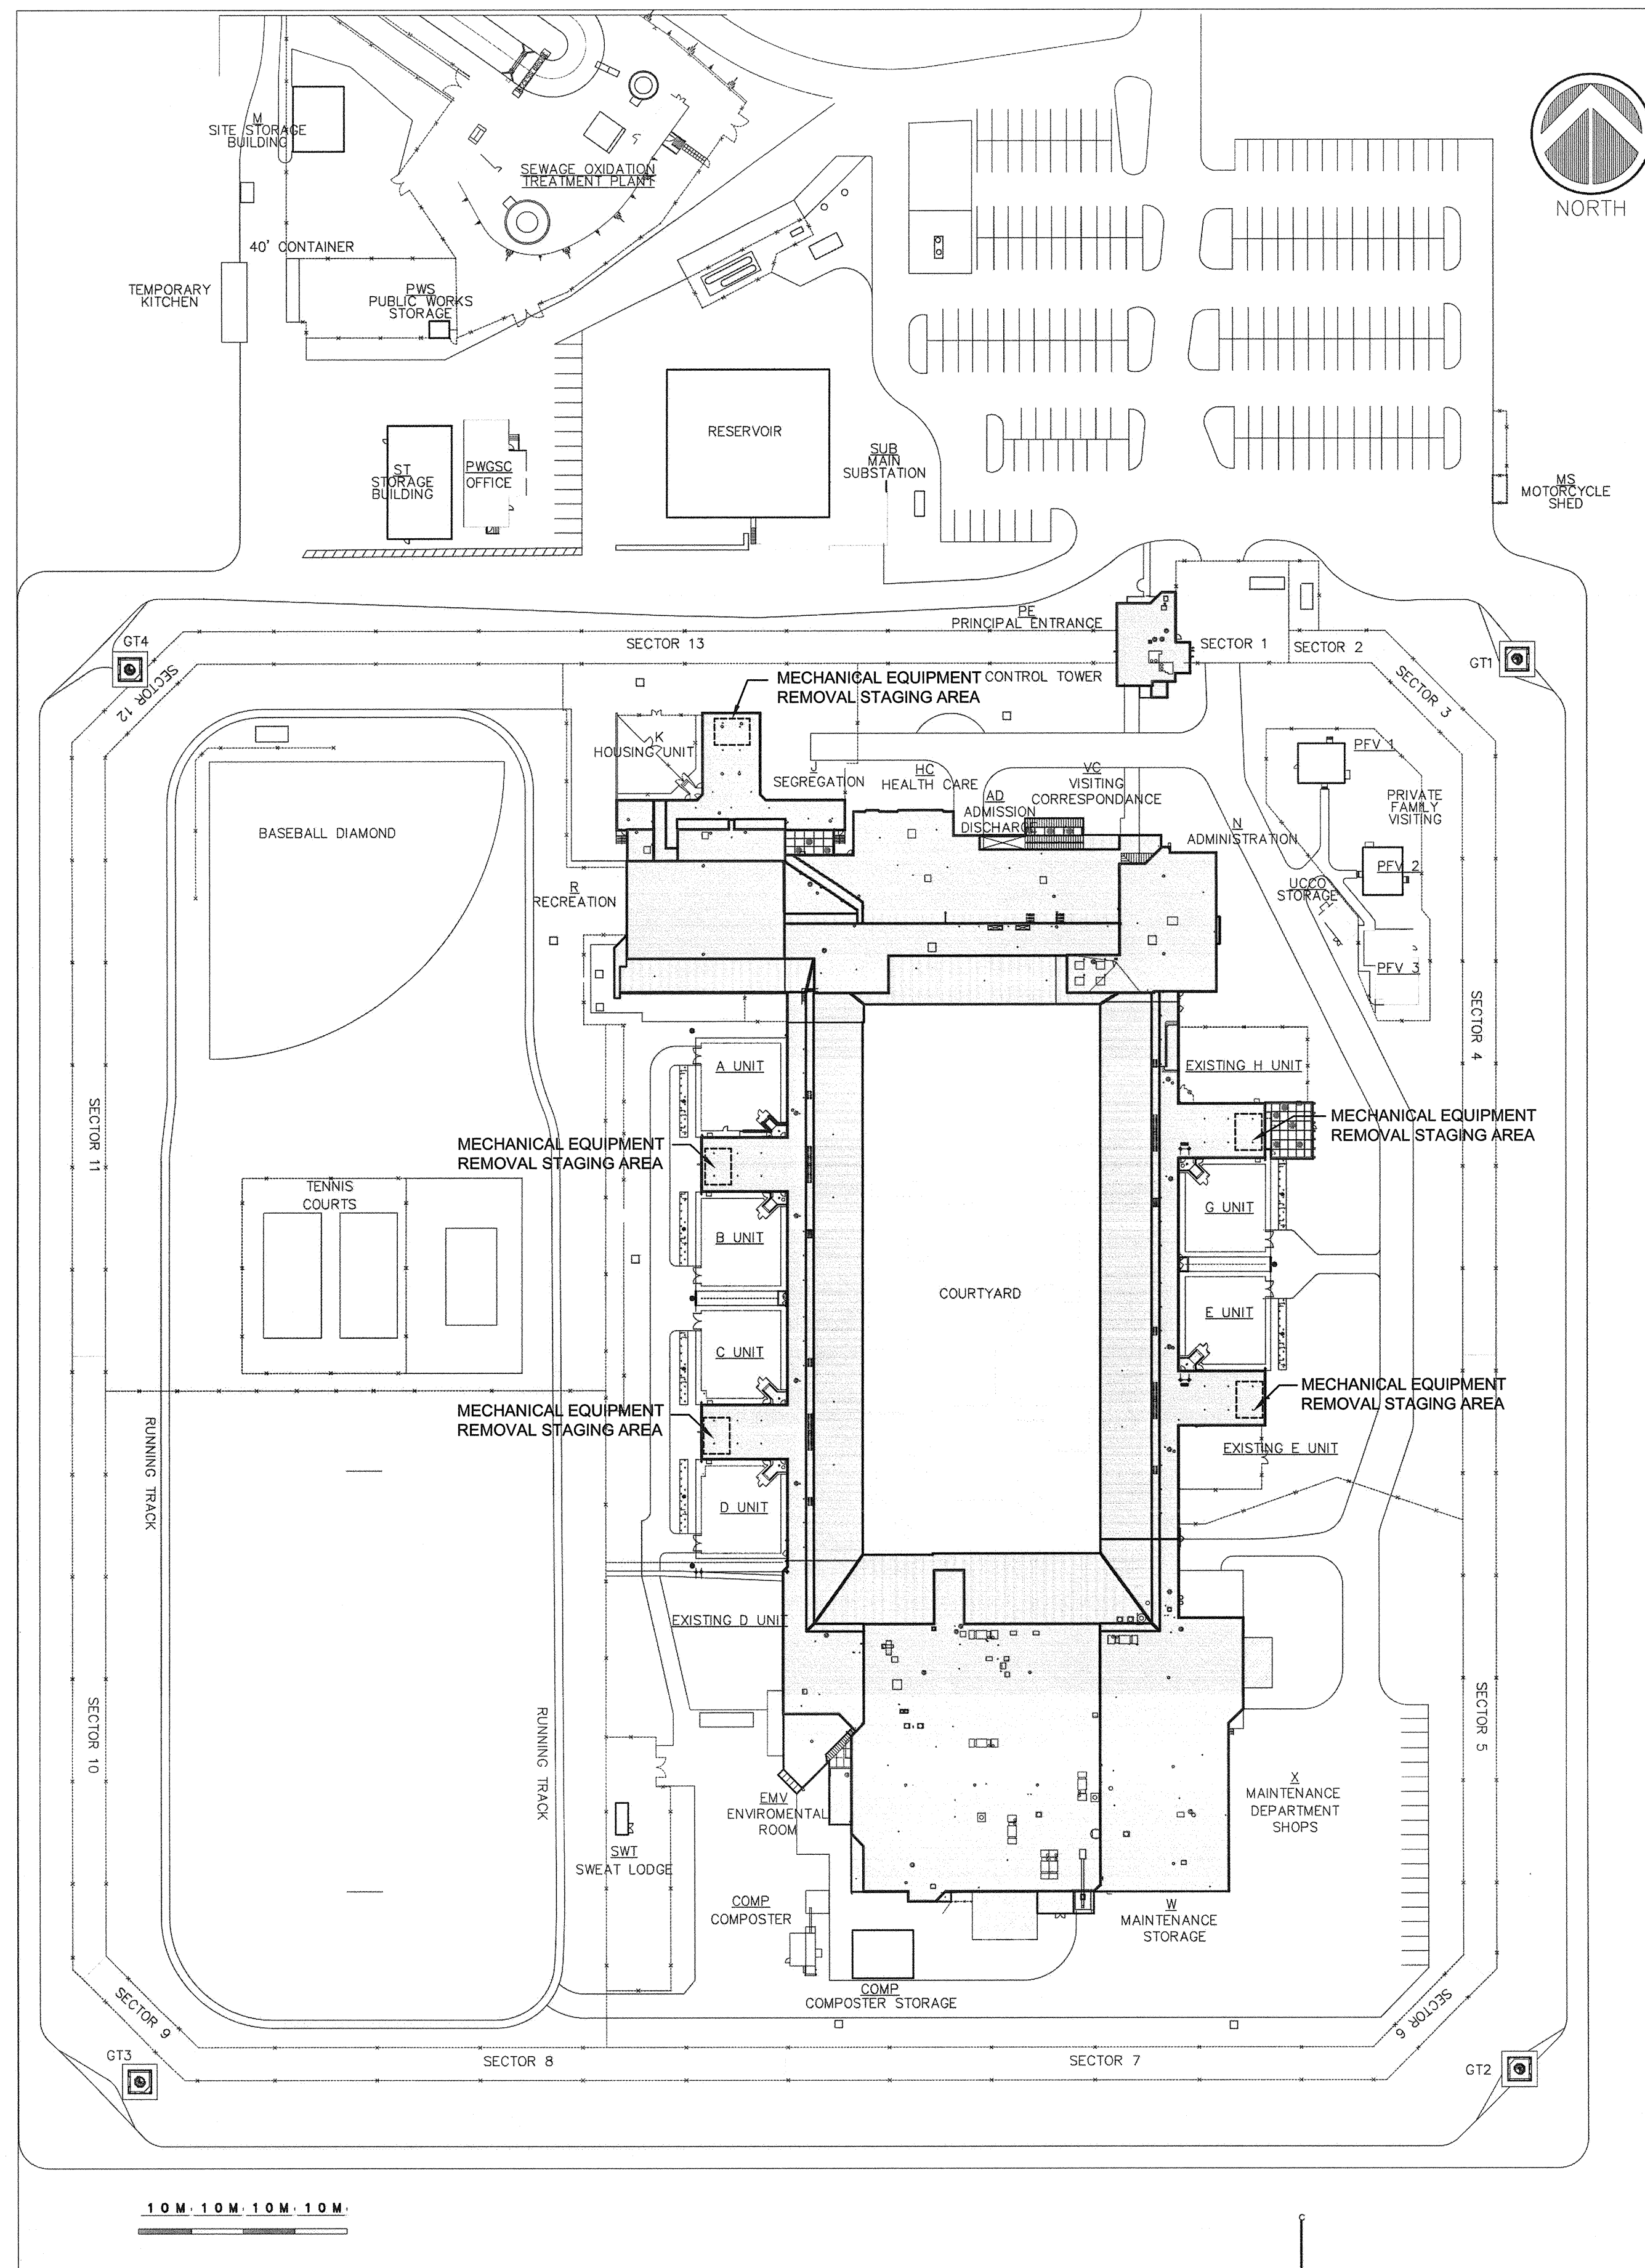

5 MECHANICAL EQUIPMENT REMOVAL STAGING PLAN
N.T.S.

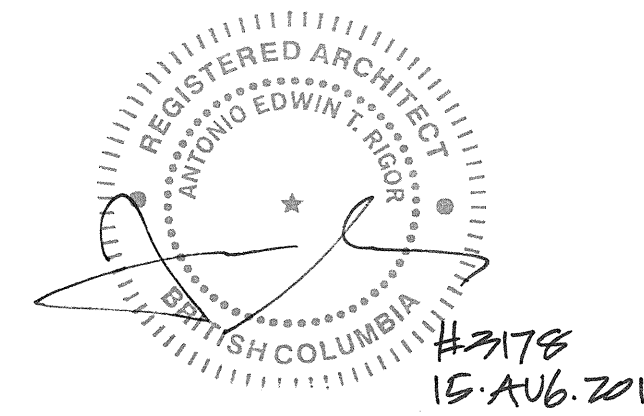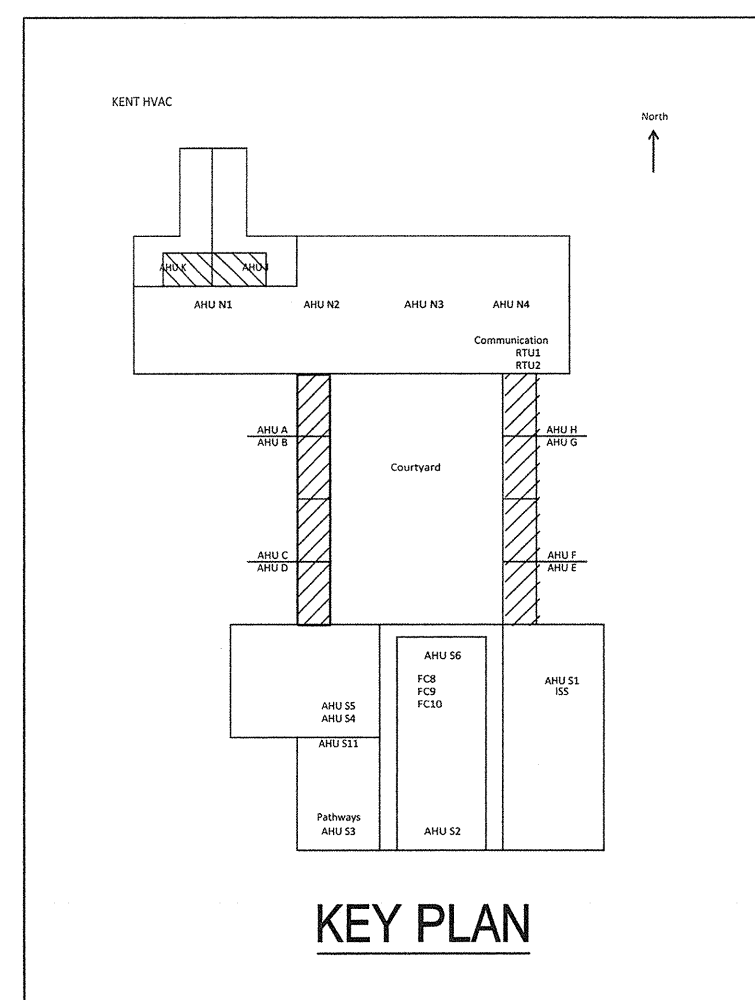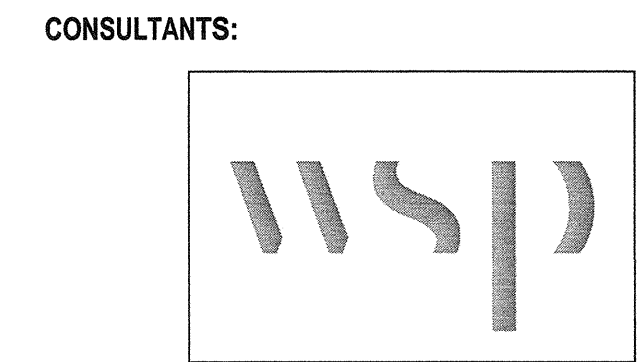

Revision/Revision	Description/Description	Date/Date
1	ISSUED FOR TENDER	2017.08.16


Client/client
CORRECTIONAL SERVICE OF CANADA

Project title/Titre du projet
**AGASSIZ, BC
KENT MAXIMUM SECURITY
INSTITUTION**
**MECHANICAL SYSTEM
UPGRADE FOR CELL BLOCKS
A through H and J & K**

Consultant Signature Box Only
Designed by/Concept par
AR
Drawn by/Dessiné par
AR
PWGSC Project Manager/Administrateur de Projets TPSGC
MARVIN NG
PWGSC Regional Manager, Architectural and Engineering Services/
Gestionnaire régionale, Services d'architecture et de génie, TPSGC
PREETIPAL PAUL

Drawing title/Titre du dessin
**TYPICAL LIVING UNITS (A -H, J & K)
MECHANICAL EQUIPMENT UNITS
REMOVAL STAGING PLAN AND
ROOF DETAILS**

Project No./No. du projet	Sheet/ Feuille	Revision no./ La Révision no.
R.077723.001	A0-02	1

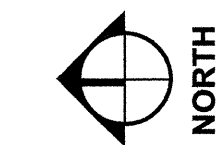

MECHANICAL SYSTEM UPGRADE FOR CELL BLOCKS A through H and J & K


**KENT MAXIMUM SECURITY INSTITUTION
AGASSIZ, BC**

**LIVING UNITS - A, B, C AND D
LIVING UNITS - E, G AND H
LIVING UNITS - J AND K**


ISSUED FOR TENDER

GENERAL CONSTRUCTION NOTES

- ARCHITECTURAL DEMOLITION DRAWINGS ONLY SHOWS THE GENERAL SCOPE OF DEMOLITION, ALSO REFER TO PLUMBING & MECHANICAL DRAWINGS FOR FULL SCOPE OF DEMOLITION WORKS REQUIRED TO PRODUCE NEW LAYOUT. CONTRACTOR WILL BE RESPONSIBLE FOR COORDINATING AND CARRYING OUT ALL NECESSARY DEMOLITION IN ORDER TO PRODUCE NEW LAYOUT.
- CONTRACTOR TO PROVIDE AND MAINTAIN HOARDING DUST SCREEN AND HAZMAT ABATEMENT BARRIER AS APPLICABLE DURING THE FULL DURATION OF WORK WITHIN THE PROJECT AND AS PER SPECIFICATION.
- ALL DIMENSIONS SHOWN ARE APPROXIMATE AND FOR REFERENCE ONLY. ALL DIMENSIONS TO BE VERIFIED ON SITE.
- WALL PAINT ARE TO BE CONTINUOUS ABOVE & BELOW DOORS, MILLWORK AND WALL FIXTURES U.N.O.
- WORKS AND MATERIALS TO MEET NATIONAL BUILDING CODE 2015.
- MAKE GOOD ALL EXISTING WALLS, FLOORS AND CEILINGS READY TO RECEIVE NEW FINISHES. REMOVE UNUSED SCREWS FROM WALL, FLOOR AND CEILING. MAKE GOOD EXISTING WALLS AND FLOORS FROM REMOVAL OF INDICATED FIXTURES, ETC. AND FINISH AS NEW
- ALL EXISTING OR NEW FURNITURE ARE TO BE SECURED TO FLOOR OR WALL
- WHERE EXPOSED FASTENERS ARE REQUIRED TO SECURE COMPONENTS, USE TAMPER-RESIST TORX PLUS SCREWS (SIZE TO SUIT)
- REMOVE AND RE-INSTALL ALL EXISTING WALL/CEILING FIXTURES FOR INSTALLATION OF NEW WALL FINISH
- APPLY SECURITY SEALANT FOR ALL JOINTS FOR INMATE ACCESSIBLE AREAS.

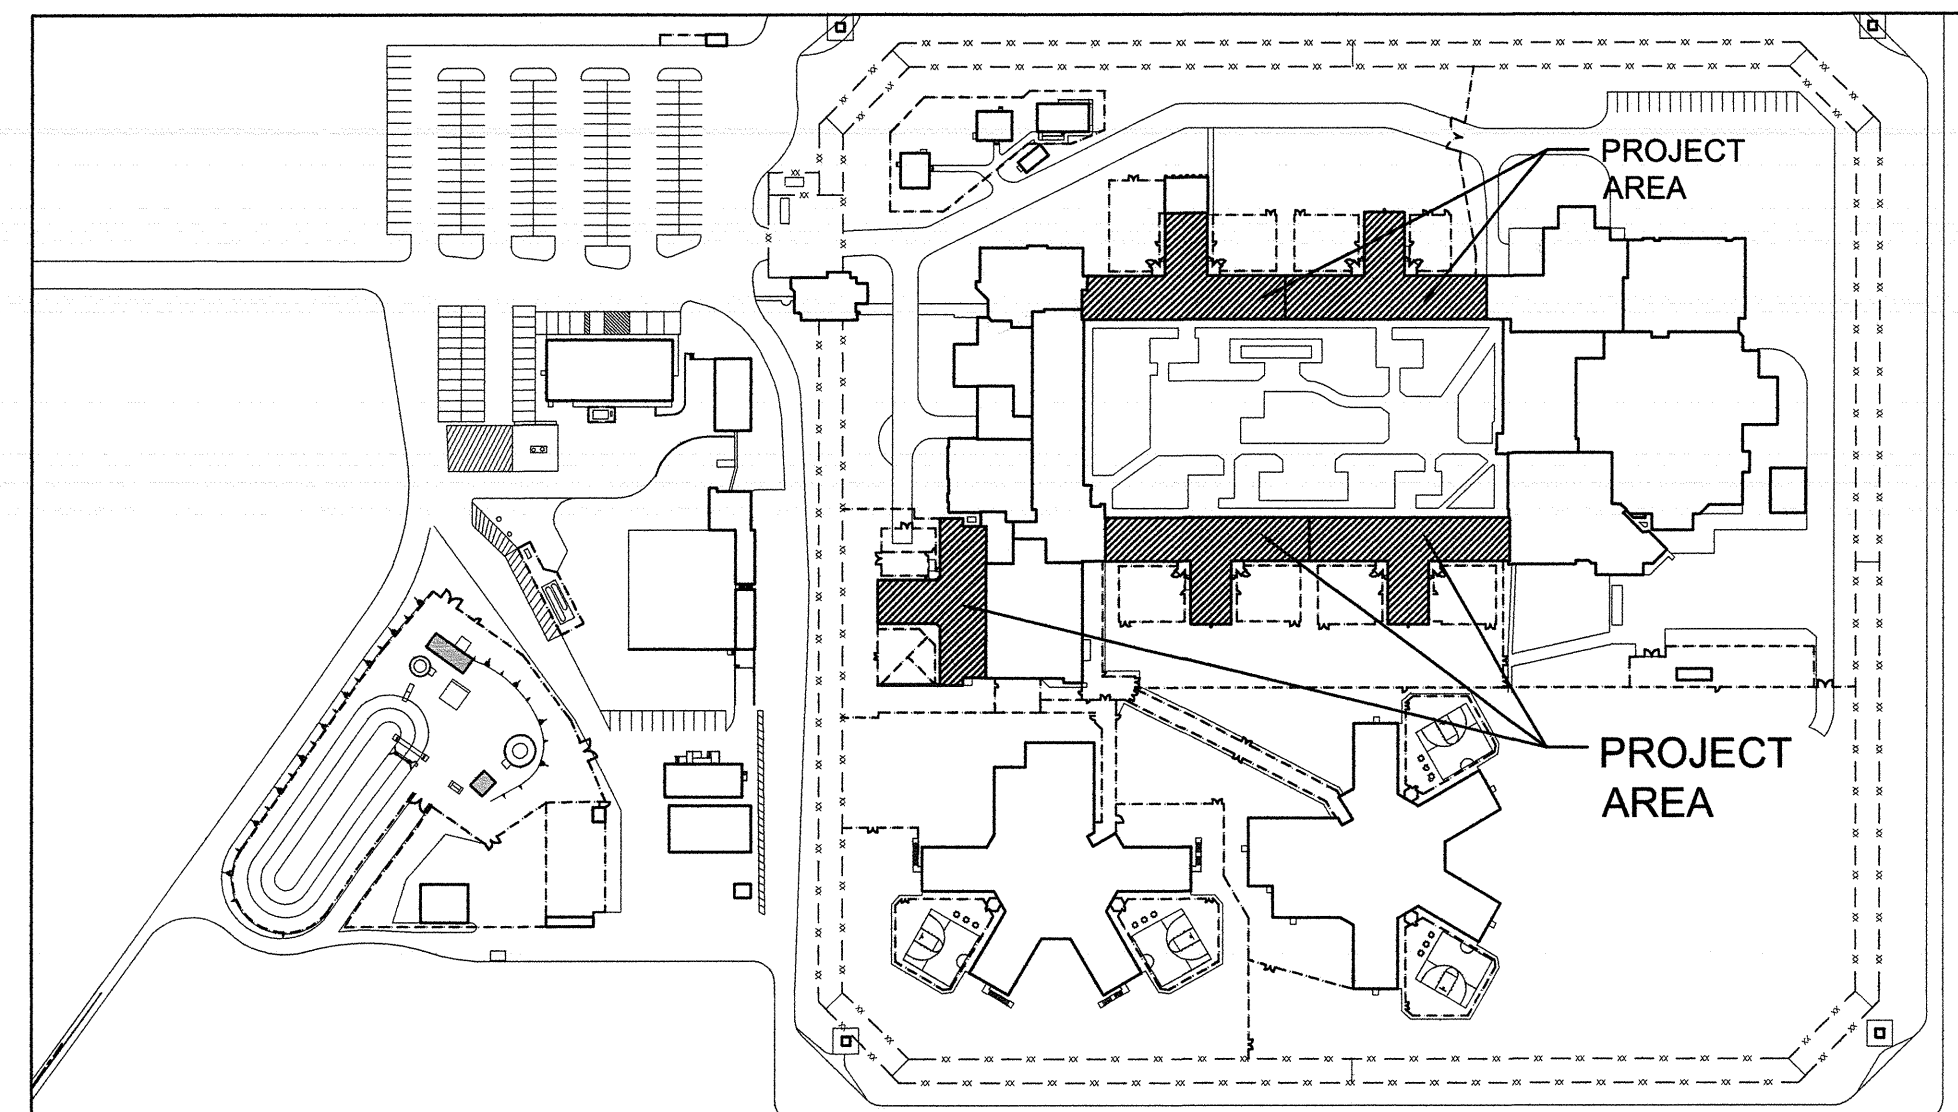

2 PROJECT AREA
A1-01 N.T.S.

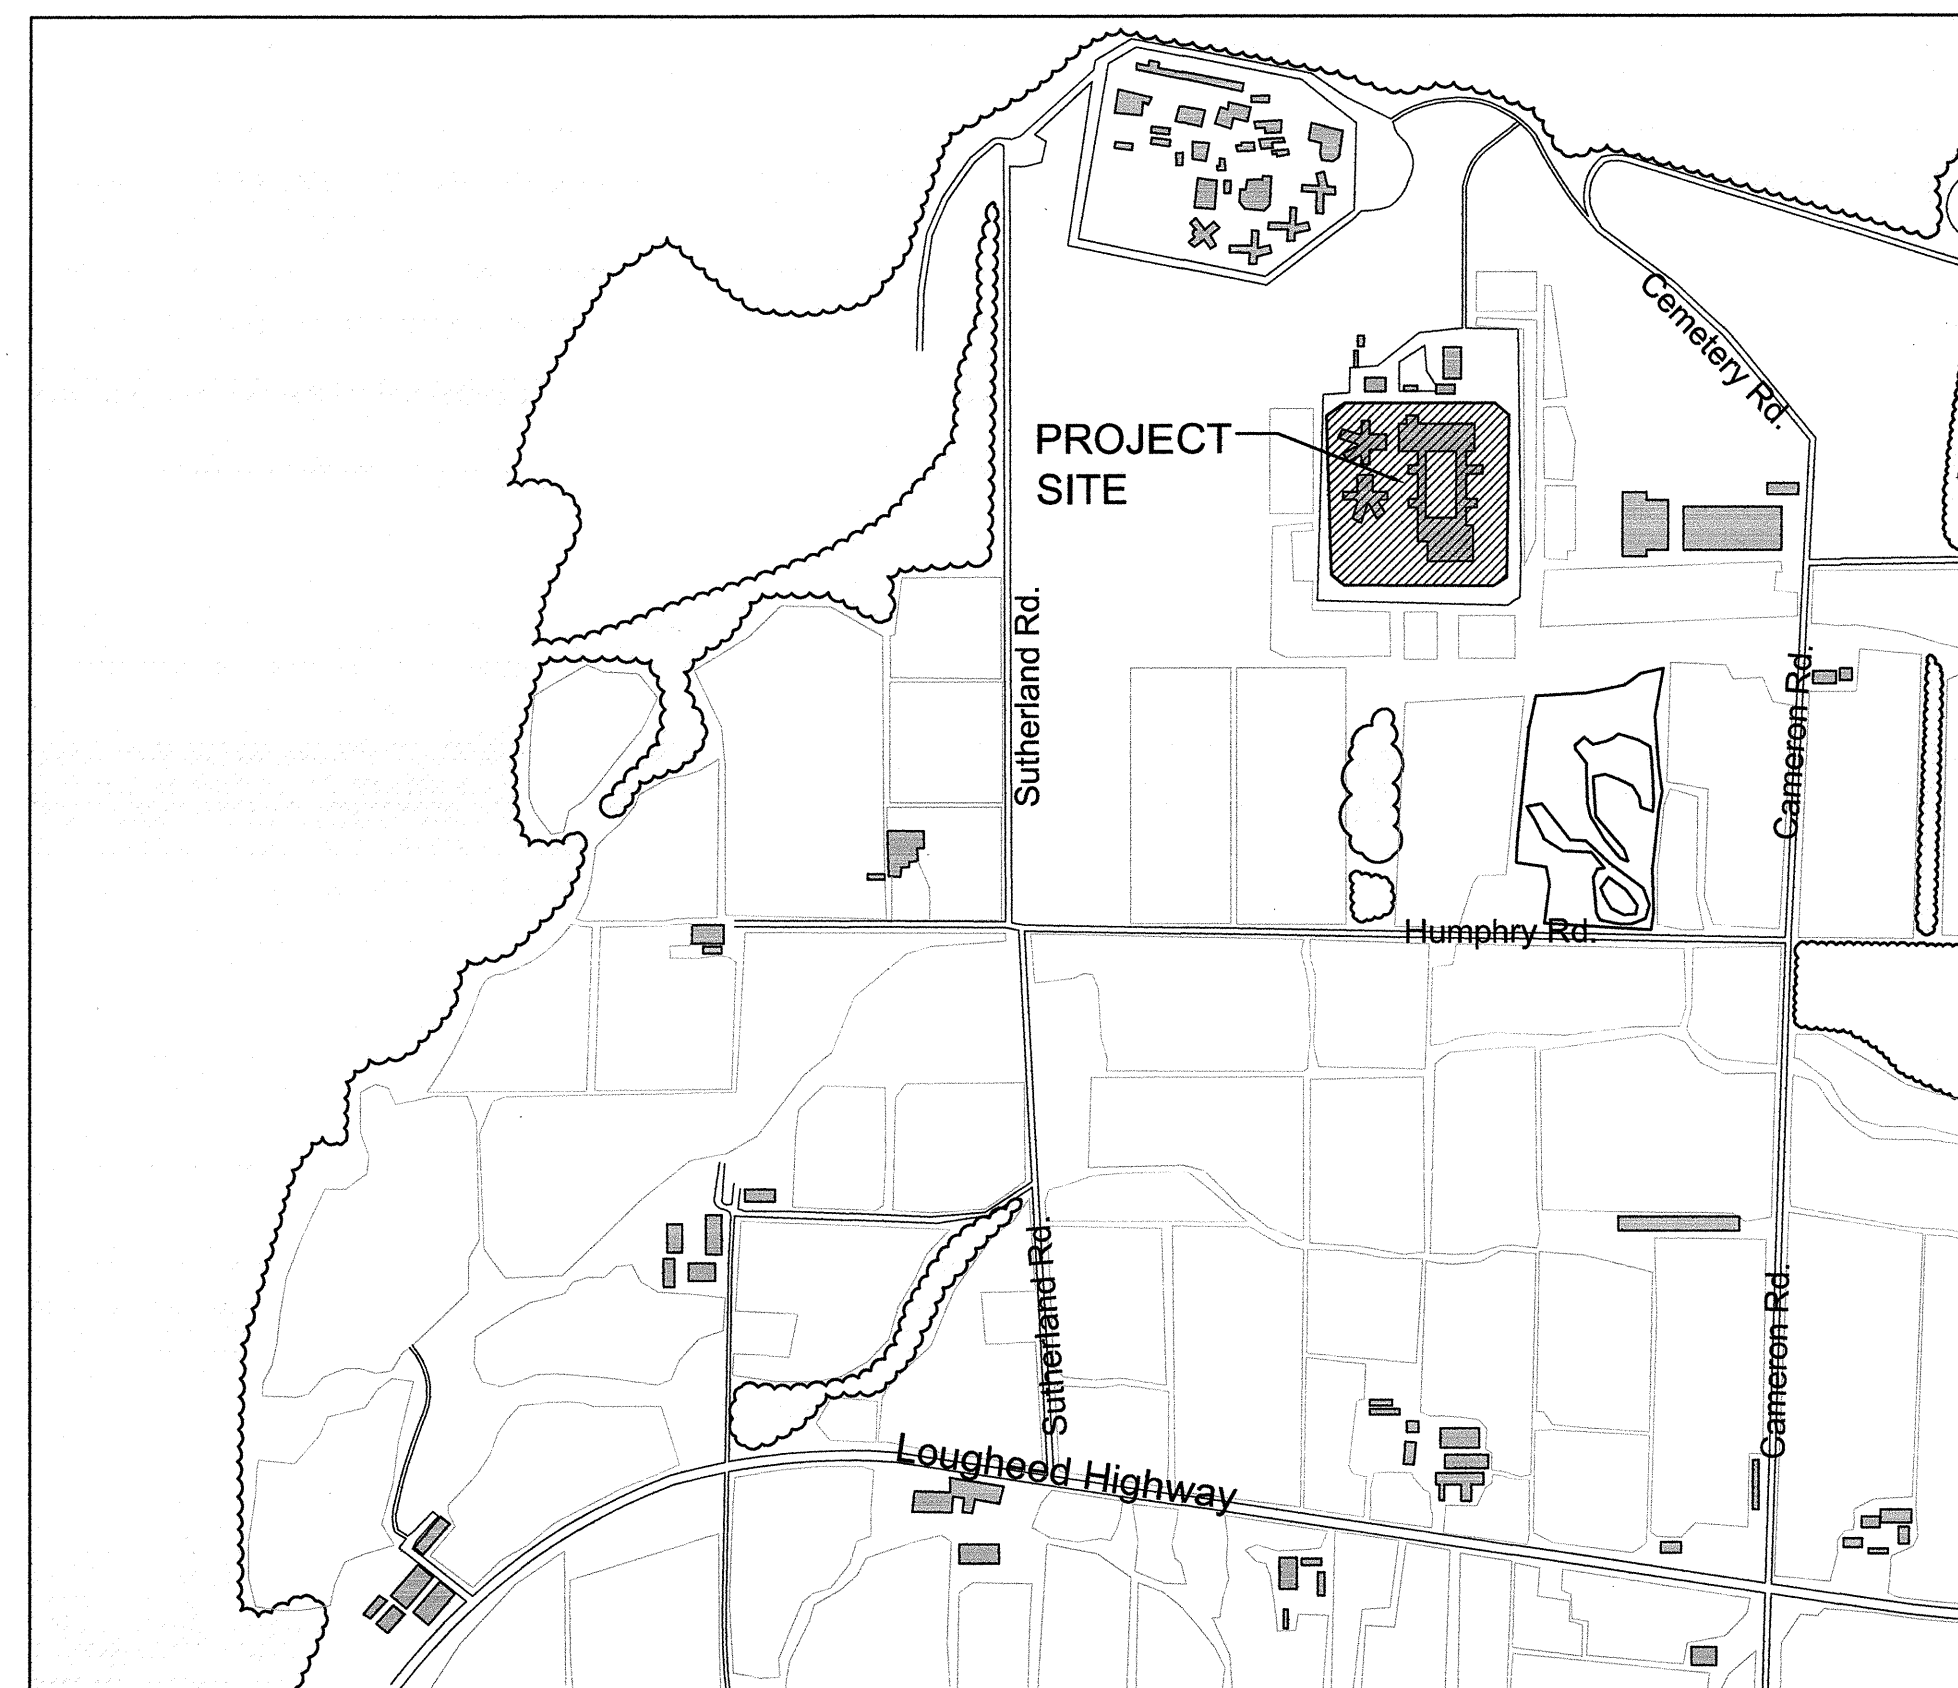

1 LOCATION PLAN
A1-01 N.T.S.

LIST OF ABBREVIATIONS

ABOVE FIXED FLOOR	
B.O. OR B/O	BOTTOM OF CENTER LINE
CG	CORNER GUARD
CT	CERAMIC TILE
DIA. OR Ø	DIAMETER
EXIST	EXISTING
FD	FLOOR DRAIN
FFL	FINISHED FLOOR LEVEL
F/O OR F.O.	FACE OF
MAX	MAXIMUM
MECH	MECHANICAL
MIN	MINIMUM
NTS	NOT TO SCALE
NIC	NOT IN CONTRACT
NIS	NOT IN SCOPE
OC	ON CENTRE
P.LAM	PLASTIC LAMINATE
PT	PRESSURE TREATED
PLYWD	PLYWOOD
REV	REVERSE
SIM	SIMILAR
SS	STAINLESS STEEL
TYP	TYPICAL
T.O. OR T/O	TOP OF
UNO	UNLESS NOTED OTHERWISE
U/S	UNDERSIDE
WP	WATERPROOFING

ACCESSORY ABBREVIATIONS

BCS	BABY CHANGING STATION
BH	BENCH
DB	DOOR OPERATOR PUSH BUTTON
DO	DOOR OPERATOR
DR	DUPLEX RECEPTACLE
HD	HAND DRYER
HC	COAT HOOK
HT	HEATER
MR	MIRROR
ND	SANITARY NAPKIN DISPOSAL
SC	SHOWER CURTAIN
SD	SOAP DISPENSER
SH	SHELF
TCP	TEMPERATURE CONTROL PANEL
TP	TOILET PARTITION
TS	THERMOSTAT
TTD-DS	TOILET TISSUE DISPENSER

ARCHITECTURAL SYMBOLS

	DRAWING IDENTIFICATION
	SECTION MARKERS
	DETAIL REFERENCE
	NORTH ARROW
	INTERIOR ELEVATION MARKERS
	ROOM NAME AND NUMBER IDENTIFICATION
	DEMOLITION/CONSTRUCTION NOTE REFERENCE

ARCHITECTURAL DRAWING LIST

A1-00	COVER PAGE, DRAWING LIST AND GENERAL CONSTRUCTION NOTES
A1-01	SITE PLAN AND OVERALL KEY PLAN
A1-02	TYPICAL DETAILS
A2-00	LIVING UNITS A, B, C AND D KEY PLANS
A2-01	LIVING UNITS A, B, C AND D ENLARGED FLOOR PLANS AND INTERIOR ELEVATIONS
A2-02	LIVING UNITS A, B, C AND D ENLARGED FLOOR PLANS AND INTERIOR ELEVATIONS
A2-03	LIVING UNITS A, B, C AND D ENLARGED FLOOR PLANS AND INTERIOR ELEVATIONS
A2-04	LIVING UNITS A, B, C AND D ENLARGED FLOOR PLANS
A2-05	LIVING UNITS A, B, C AND D INTERIOR ELEVATIONS
A3-00	LIVING UNITS E, G AND H KEY PLANS
A3-01	LIVING UNITS E, G AND H ENLARGED FLOOR PLANS AND INTERIOR ELEVATIONS
A3-02	LIVING UNITS E, G AND H ENLARGED FLOOR PLANS AND INTERIOR ELEVATIONS
A3-03	LIVING UNITS E, G AND H ENLARGED FLOOR PLANS AND INTERIOR ELEVATIONS
A3-04	LIVING UNITS E, G AND H ENLARGED FLOOR PLANS
A3-05	LIVING UNITS E, G AND H INTERIOR ELEVATIONS
A4-00	LIVING UNITS J, K KEY PLANS
A4-01	LIVING UNITS J AND K ENLARGED FLOOR PLANS
A4-02	LIVING UNITS J AND K ENLARGED FLOOR PLANS AND INTERIOR ELEVATIONS
A4-03	LIVING UNITS J AND K ENLARGED FLOOR PLANS AND INTERIOR ELEVATIONS
A4-04	LIVING UNITS J AND K ENLARGED FLOOR PLANS AND INTERIOR ELEVATIONS
A4-05	LIVING UNITS J AND K ENLARGED FLOOR PLANS
A4-06	LIVING UNITS J AND K INTERIOR ELEVATIONS



Revision/Description	Date/Date
1 ISSUED FOR TENDER	2017.08.16


CORRECTIONAL SERVICE OF CANADA


Project title/Titre du projet: **AGASSIZ, BC KENT MAXIMUM SECURITY INSTITUTION MECHANICAL SYSTEM UPGRADE FOR CELL BLOCKS A through H and J & K**

Consultant Signature Box Only
Designed by/Concept par: TY
Drawn by/Dessiné par: BW
PWSC Project Manager/Administrateur de Projets TPSGC: MARVIN NG
PWSC Regional Manager, Architectural and Engineering Services/Gestionnaire régionale, Services d'architectural et de génie, TPSGC: PREETIPAL PAUL
Drawing title/Titre du dessin

COVER PAGE, DRAWING LIST AND GENERAL CONSTRUCTION NOTES


Project No./No. du projet: R.077723.001	Sheet/Feuille: A1-00	Revision no./Loi Révision no.: 1
--	-----------------------------	---

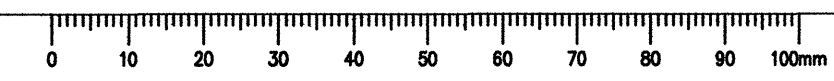

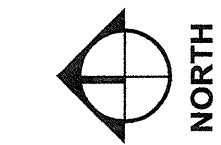

CONSULTANTS:
CHERNOFF THOMPSON
ARCHITECTS

PROJECT #36036.1

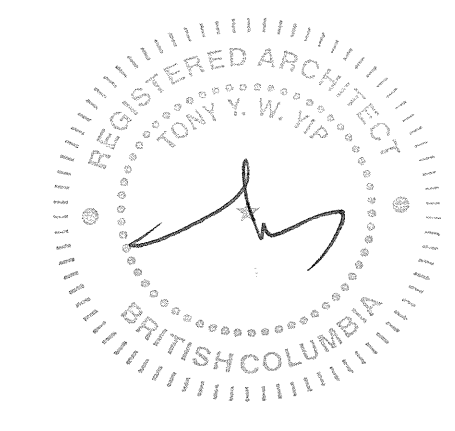

Revision/	Description/Description	Date/Date
1	ISSUED FOR TENDER	2017.08.16

Client/Client
**CORRECTIONAL
SERVICE OF
CANADA**

Project title/Titre du projet
**AGASSIZ, BC
KENT MAXIMUM SECURITY
INSTITUTION
MECHANICAL SYSTEM
UPGRADE FOR CELL BLOCKS
A through H and J & K**

Consultant Signature Box Only

Designed by/Concept par
TY

Drawn by/Dessiné par
BW


PWSC Project Manager/Administrateur de Projets TPSCG
MARVIN NG

PWSC, Regional Manager, Architectural and Engineering Services/
Gestionnaire régionale, Services d'architecture et de génie, TPSCG
PREETIPAL PAUL


Drawing title/Titre du dessin


**SITE PLAN AND
OVERALL KEY PLAN**

Project No./No. du projet	Sheet/Feuille	Revision no./ Lo. Révision no.
R.077723.001	A1-01 4 OF 24	1

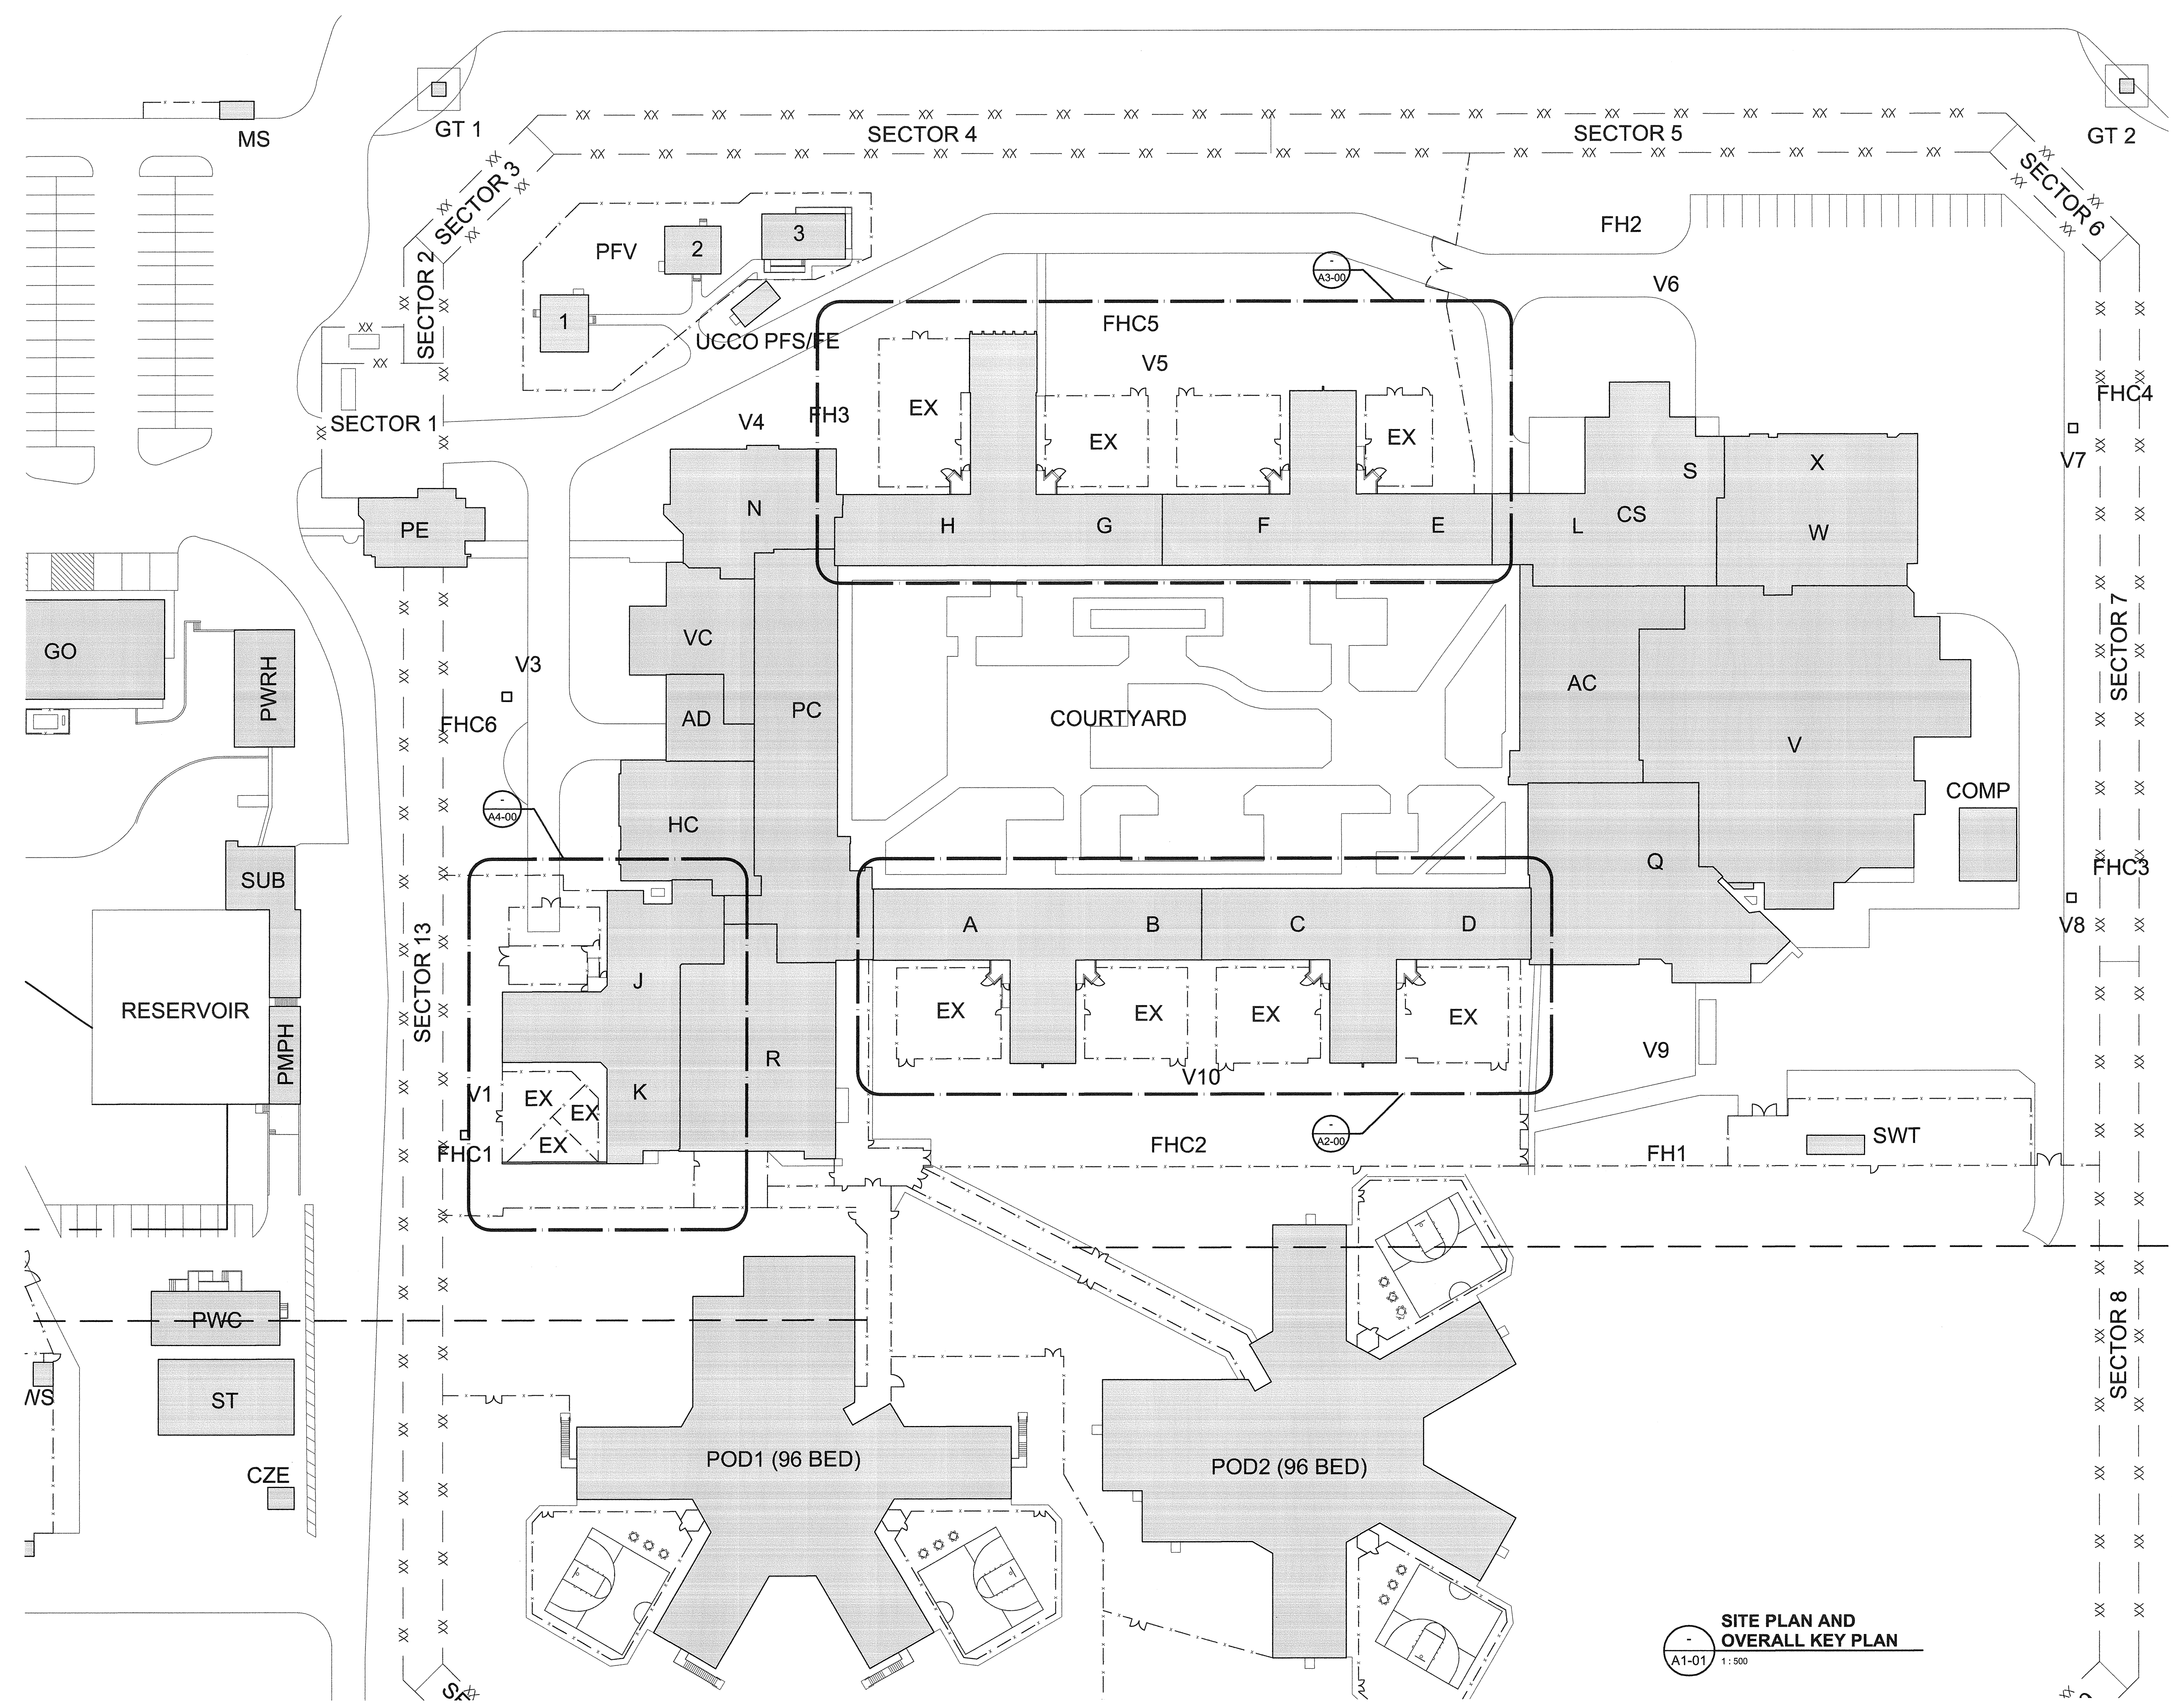

**SITE PLAN AND
OVERALL KEY PLAN**
A1-01 1:500

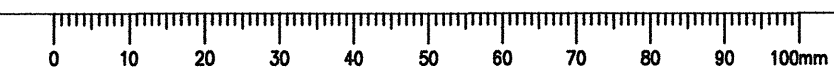


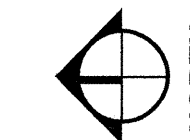


CONSULTANTS:

CHERNOFF THOMPSON ARCHITECTS


PROJECT #36036.1

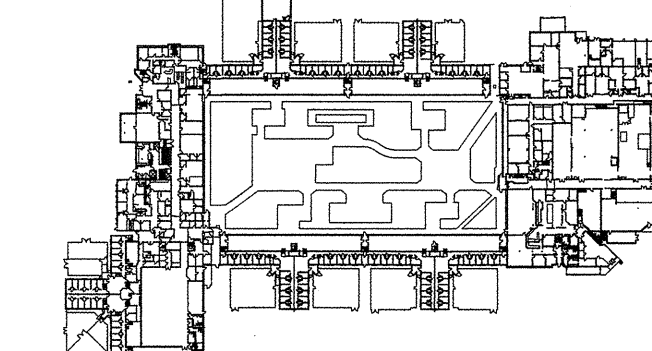



MAIN FLOOR LEVEL

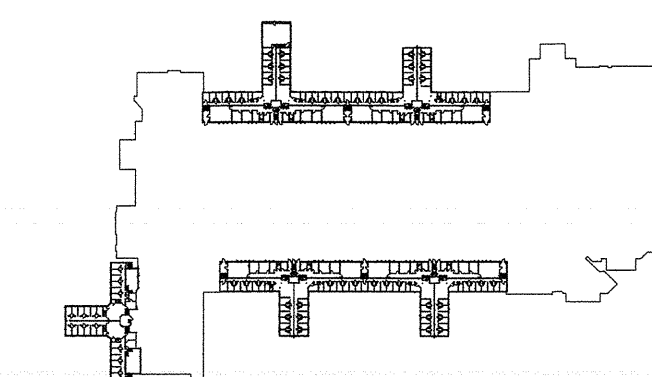


UPPER LEVEL

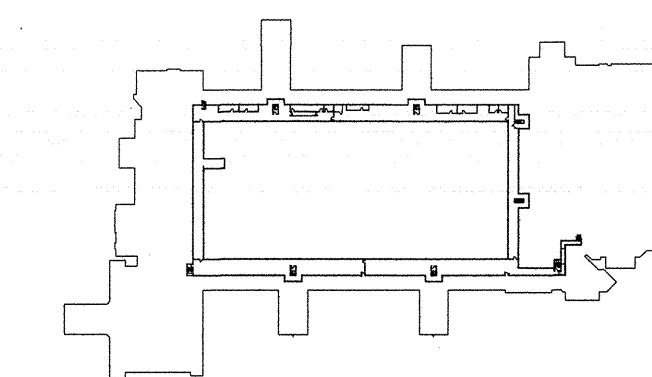


TUNNEL LEVEL

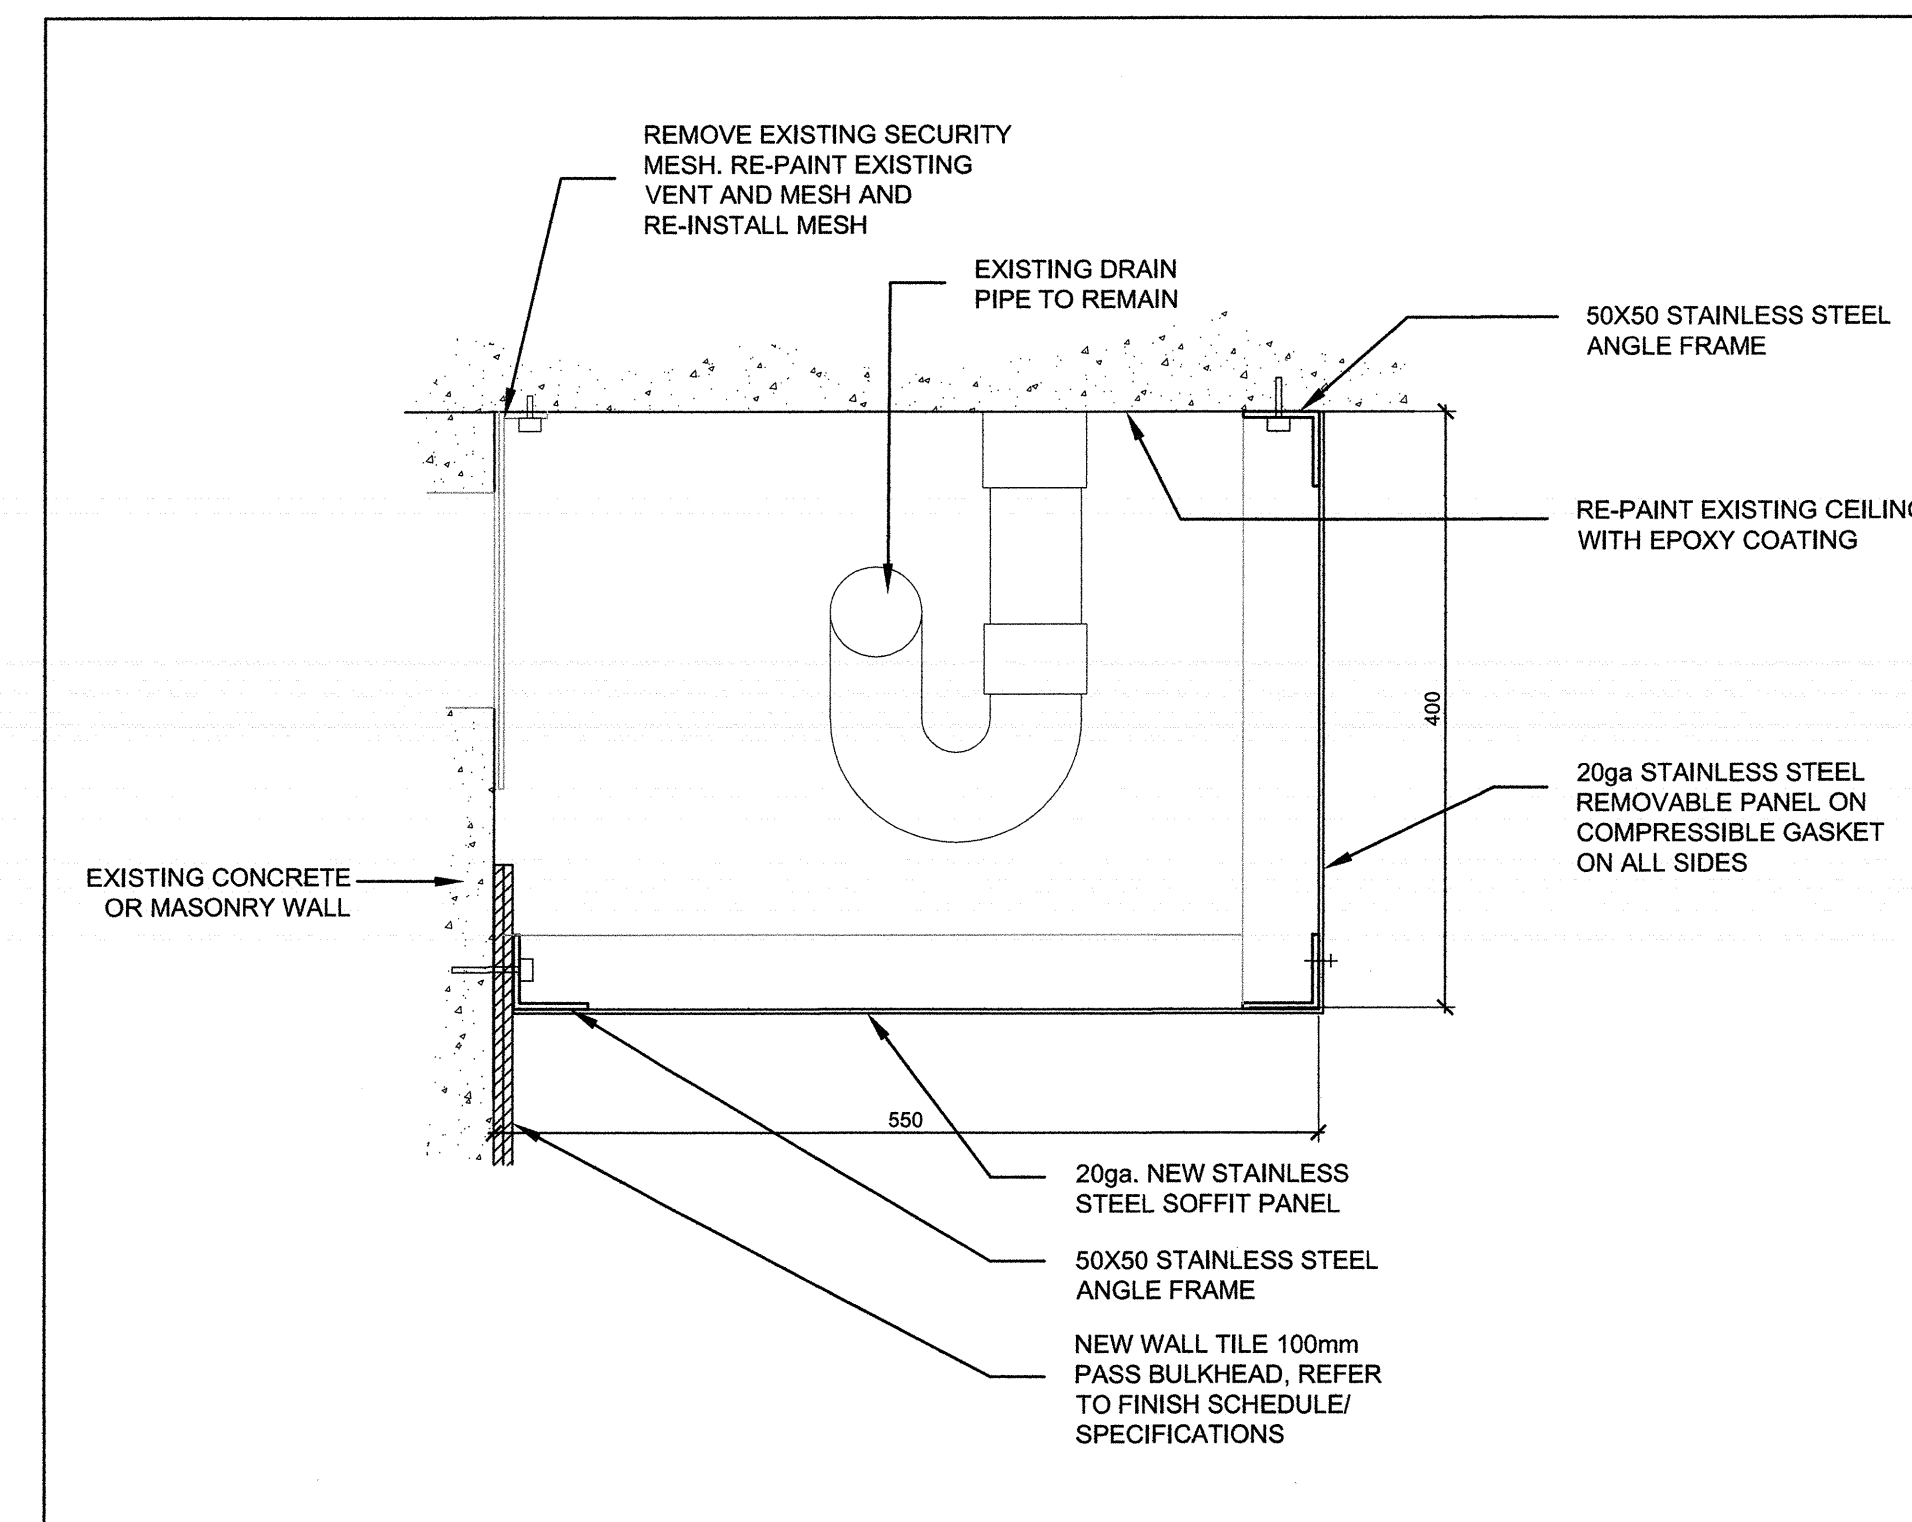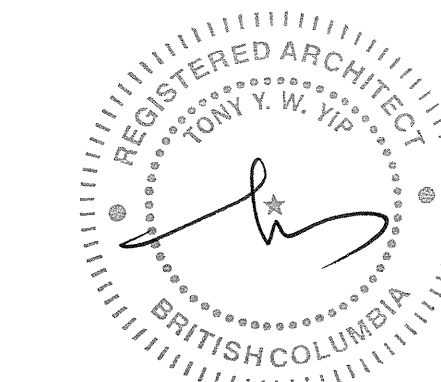


4
A1-02 SCALE: 1:5
TYPICAL STAINLESS STEEL BULKHEAD SECTION DETAIL

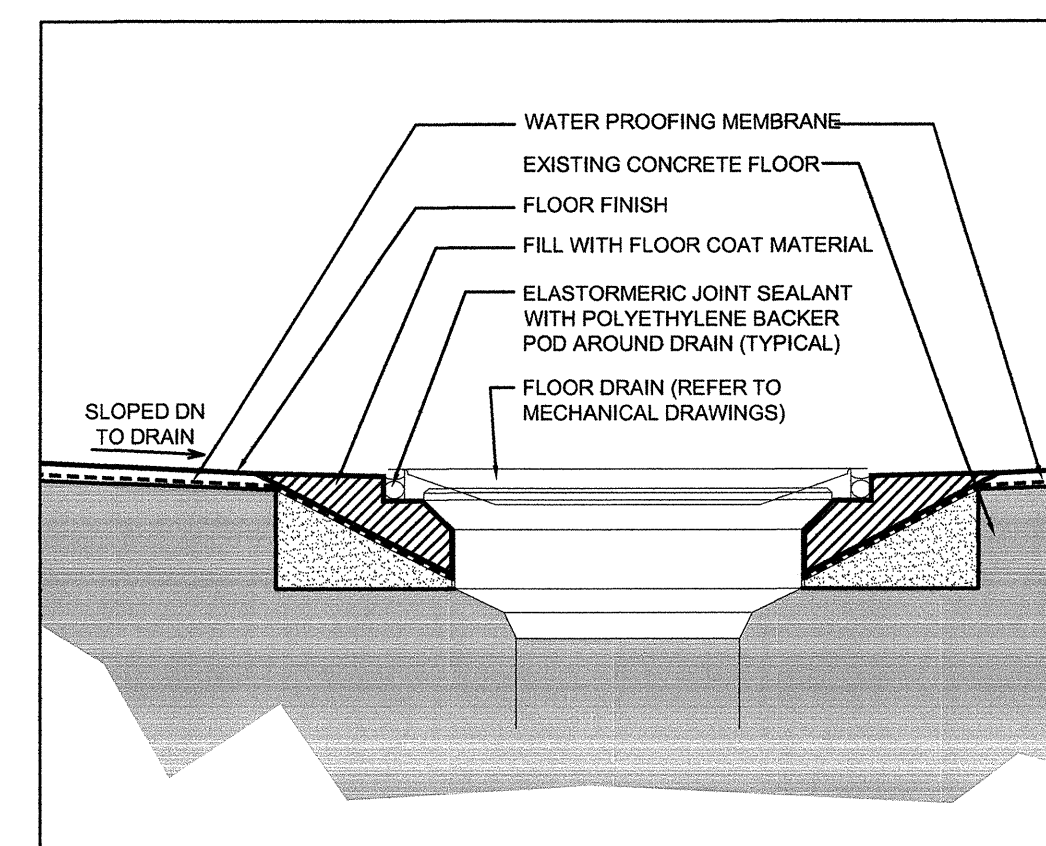

3
A1-02 SCALE: 1:2
TYPICAL FLOOR COATING AT FLOOR DRAIN DETAIL

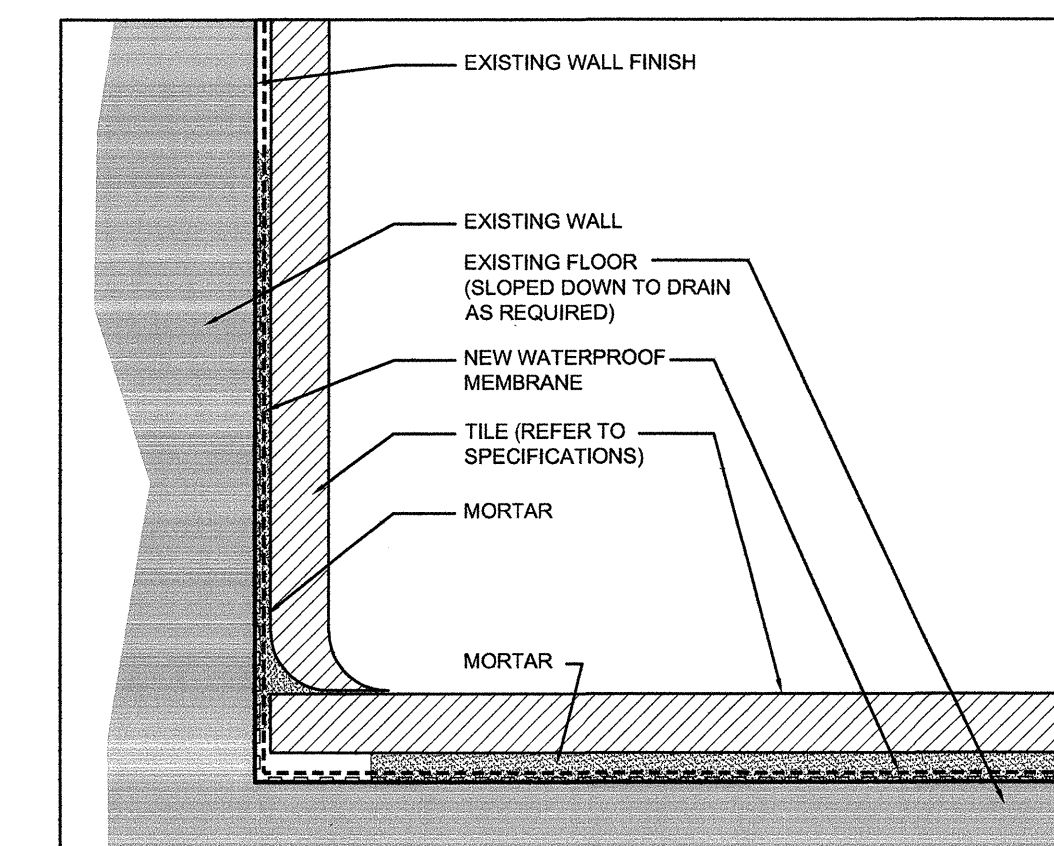

2
A1-02 SCALE: 1:2
TYPICAL WALL/FLOOR TILE SECTION DETAIL

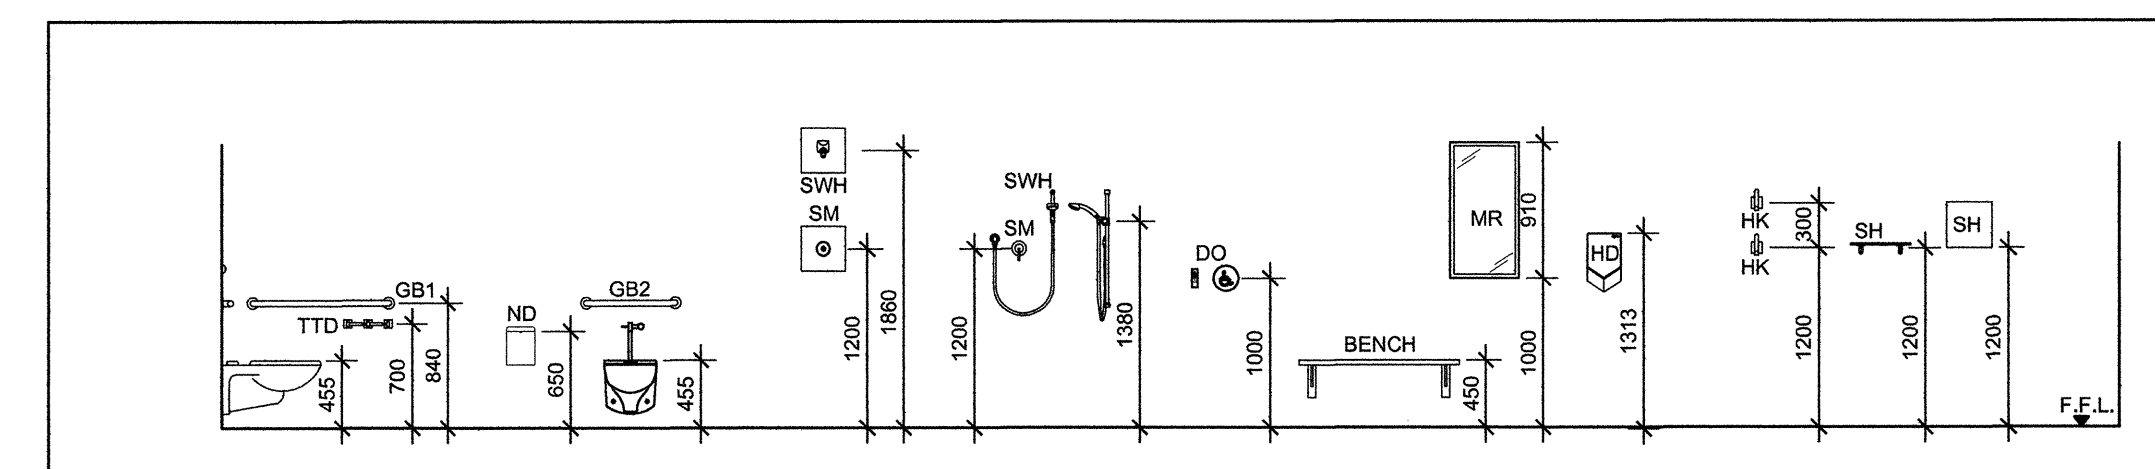

1
A1-02 SCALE: 1:50
TYPICAL MOUNTING HEIGHT


Revision/Revision	Description/Description	Date/Date
1	ISSUED FOR TENDER	2017.08.16


Client/client
CORRECTIONAL SERVICE OF CANADA

Project title/Titre du projet
AGASSIZ, BC KENT MAXIMUM SECURITY INSTITUTION
MECHANICAL SYSTEM UPGRADE FOR CELL BLOCKS A through H and J & K

Consultant Signature Box Only
Designed by/Concept par TY
Drawn by/Dessiné par BW
PWSC Project Manager/Administrateur de Projets TPSGC MARVIN NG
PWSC Regional Manager, Architectural and Engineering Services/Gestionnaire régionale, Services d'architecture et de génie, TPSGC PREETIPAL PAUL
Drawing title/Titre du dessin

Project No./No. du projet	Sheet/Feuille	Revision no./Lo Révision no.
R.077723.001	A1-02	1
		5 OF 24

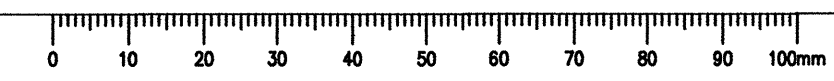


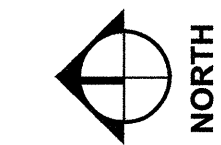


CONSULTANTS:

**CHERNOFF THOMPSON
ARCHITECTS**


PROJECT #36036.1

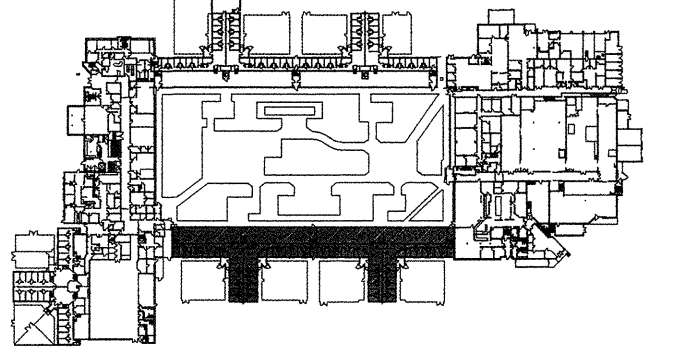



MAIN FLOOR LEVEL

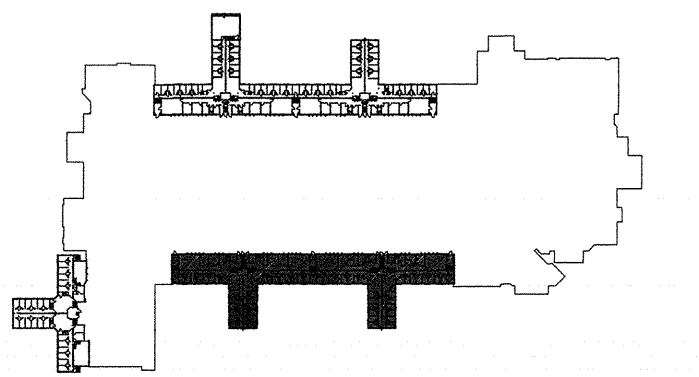


UPPER LEVEL

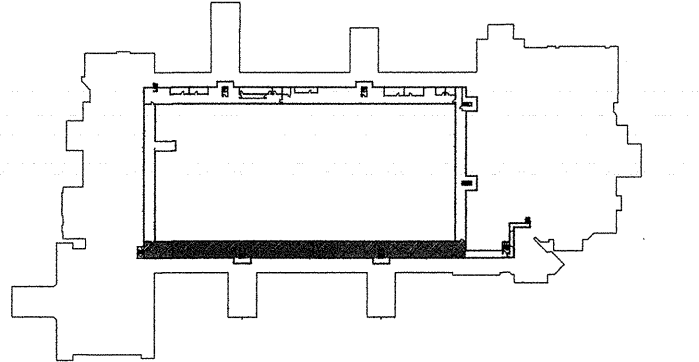


TUNNEL LEVEL

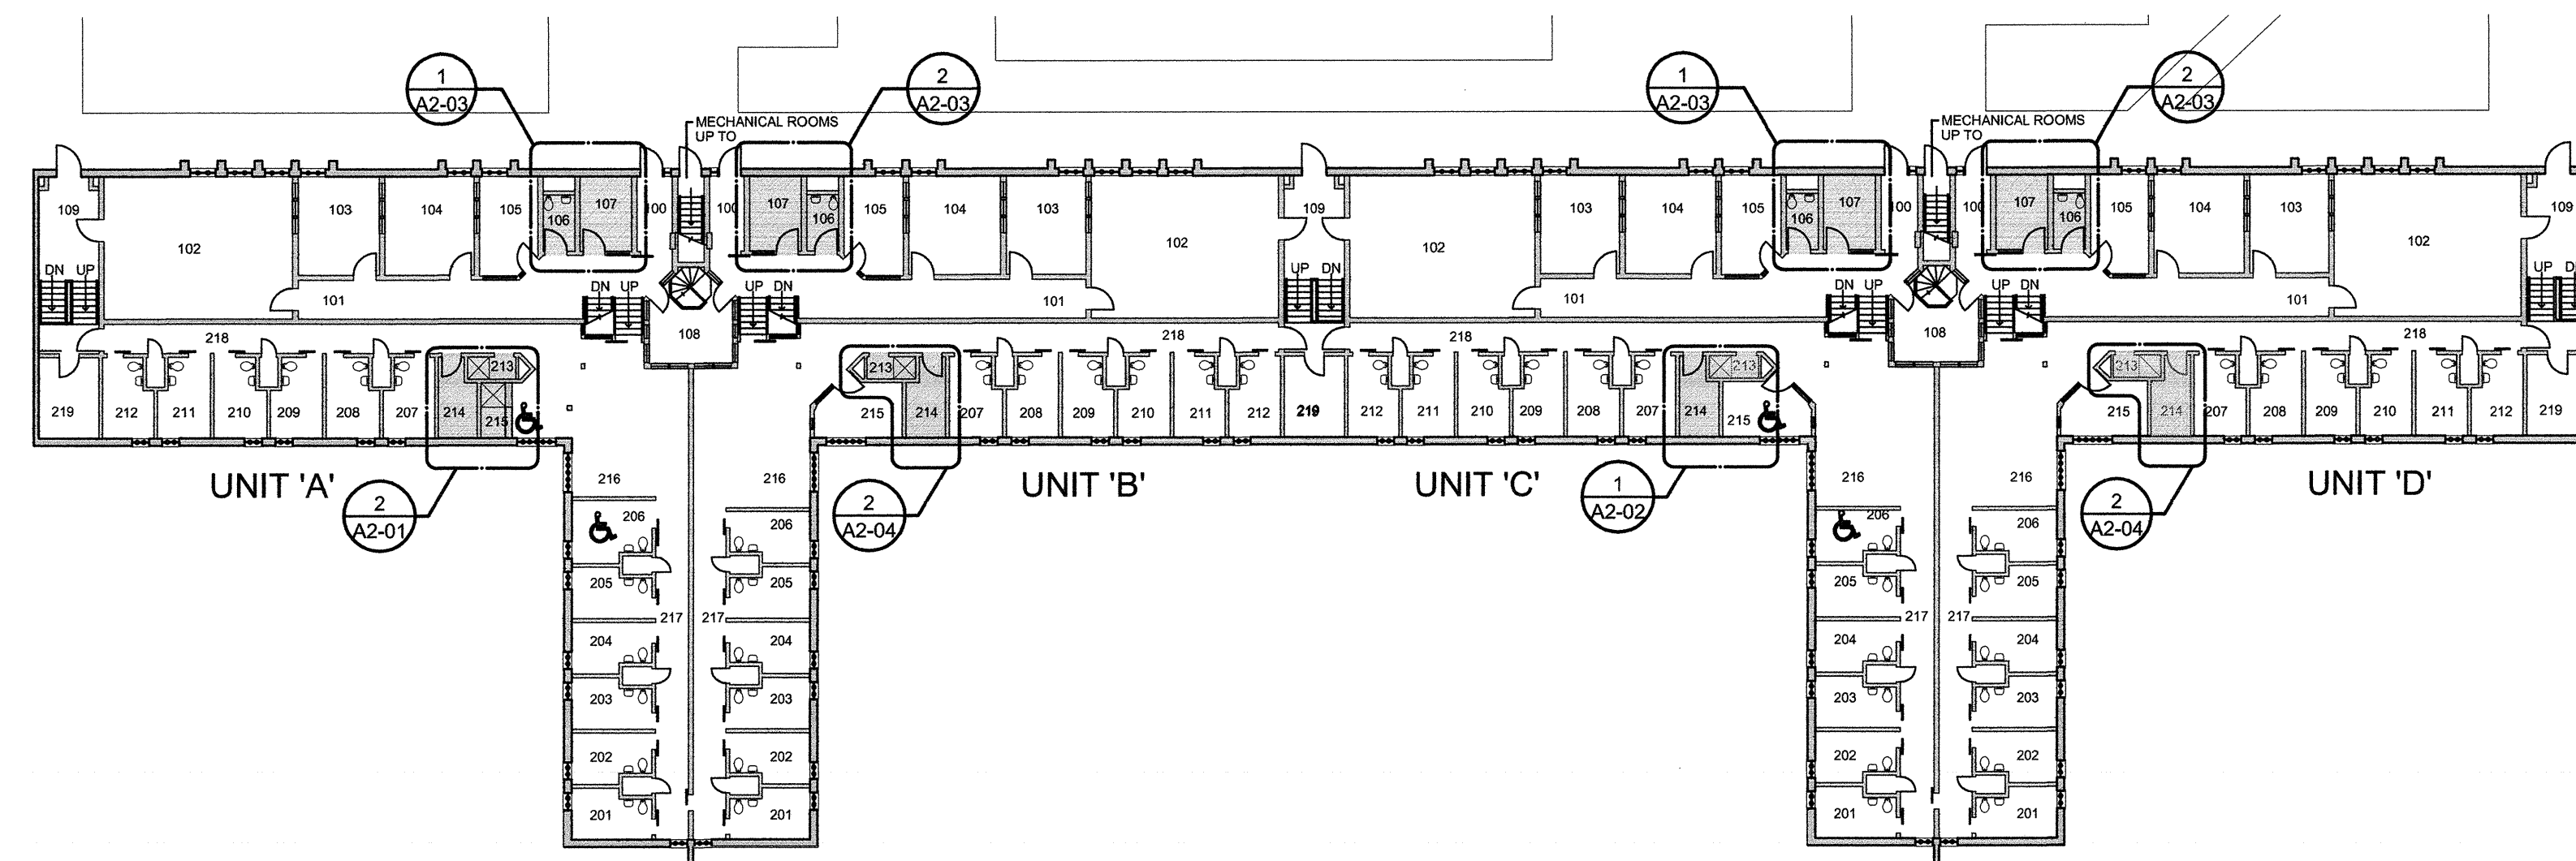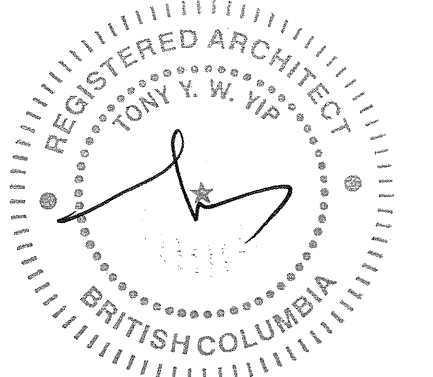

1 PARTIAL UPPER FLOOR PLAN
A2-00 1:250

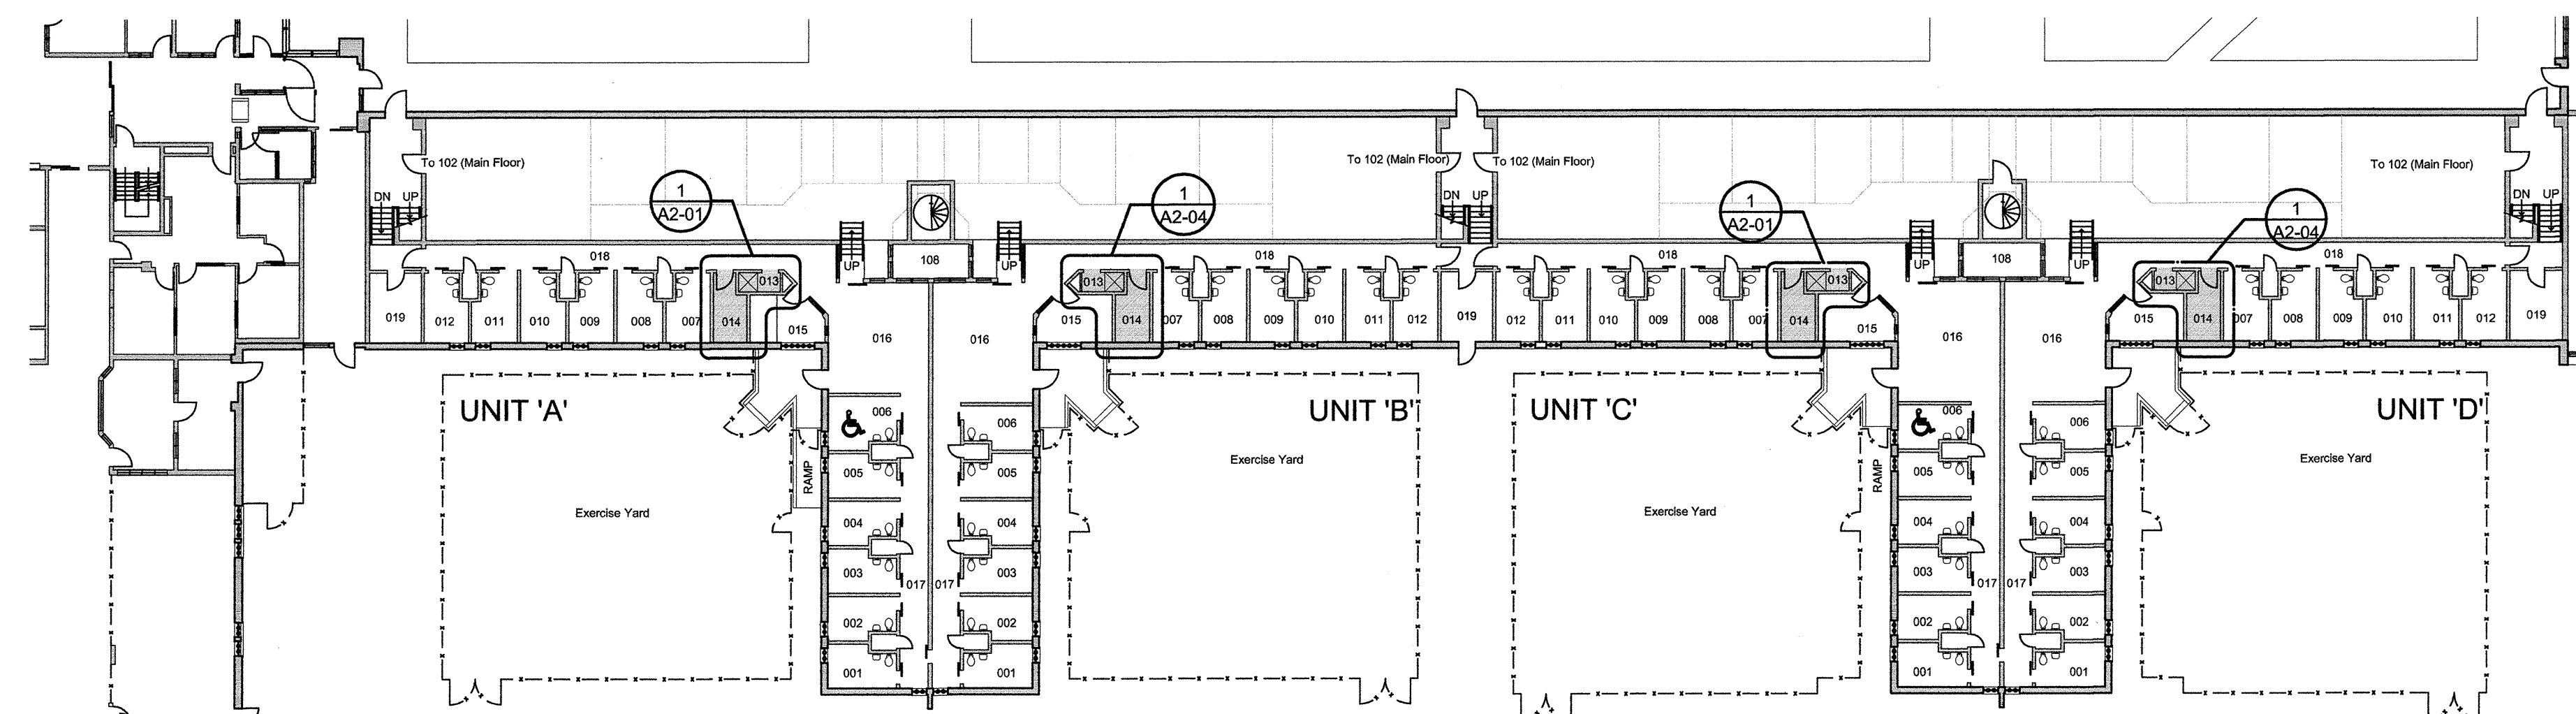

2 PARTIAL MAIN FLOOR PLAN
A2-00 1:250

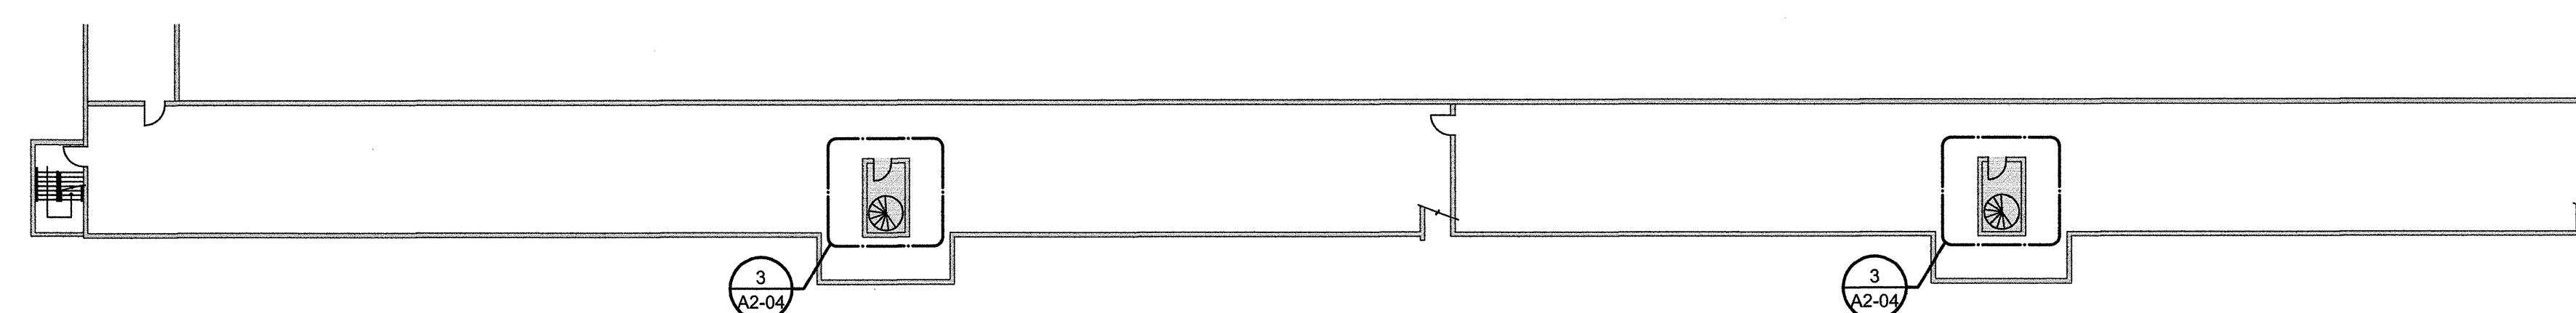

3 PARTIAL TUNNEL LEVEL
A2-00 1:250

Revision/	Description/Description	Date/Date
1	ISSUED FOR TENDER	2017.08.16

Client/client

**CORRECTIONAL
SERVICE OF
CANADA**

Project title/Titre du projet
**AGASSIZ, BC
KENT MAXIMUM SECURITY
INSTITUTION**

**MECHANICAL SYSTEM
UPGRADE FOR CELL BLOCKS
A through H and J & K**

Consultant Signature Box Only

Designed by/Concept par
TY

Drawn by/Desiné par
BW

PWOSC Project Manager/Administrateur de Projets TPSGC
MARVIN NG

PWOSC Regional Manager, Architectural and Engineering Services/
Gestionnaire régional, Services d'architecture et de génie, TPSGC
PREETIPAL PAUL


Drawing title/Titre du dessin

LIVING UNITS A, B, C AND D
KEY PLANS

Project No./No. du projet
R.077723.001

Sheet/Feuille
A2-00
6 OF 24


Revision no./
La Révision
no.
1

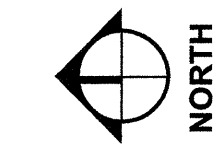


CONSULTANTS:

CHERNOFF THOMPSON ARCHITECTS


PROJECT #36036.1

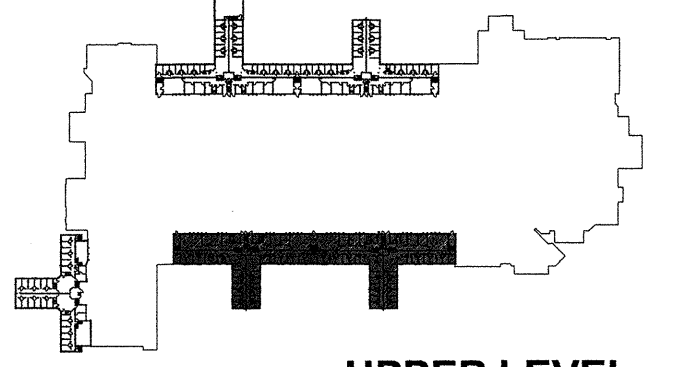

UPPER LEVEL

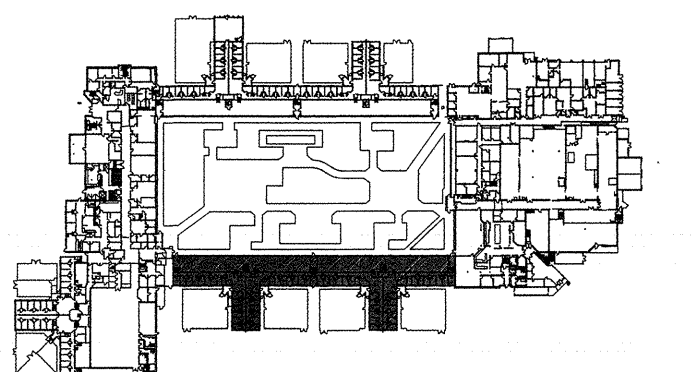

MAIN FLOOR LEVEL

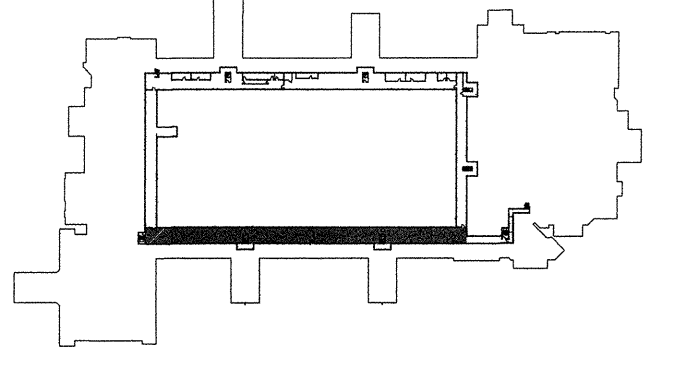

TUNNEL LEVEL



Revision/Description	Date/Date
1 ISSUED FOR TENDER	2017.08.16

Client/client

CORRECTIONAL SERVICE OF CANADA

Project title/Titre du projet: **AGASSIZ, BC KENT MAXIMUM SECURITY INSTITUTION**

MECHANICAL SYSTEM UPGRADE FOR CELL BLOCKS A through H and J & K

Consultant Signature Box Only

Designed by/Concept par: **TY**

Drawn by/Designé par: **BW**

PWOSC Project Manager/Administrateur de Projets TPSGC: **MARVIN NG**

PWOSC Regional Manager, Architectural and Engineering Services/Gestionnaire régional, Services d'architectural et de génie, TPSGC: **PREETIPAL PAUL**

Drawing title/Titre du dessin

LIVING UNITS A, B, C AND D ENLARGED FLOOR PLANS AND INTERIOR ELEVATIONS


Project No./No. du projet	Sheet/Feuille	Revision no./Loi Révision no.
R.077723.001	A2-01	1

DEMOLITION SCOPE LEGEND:

- D1 REMOVE EXISTING FLOOR TILES TO RECEIVE NEW FLOORING
- D2 REMOVE EXISTING WALL TILES TO RECEIVE NEW FINISHES
- D3 REMOVE EXISTING FAUCET (REFER TO MECHANICAL DRAWINGS)
- D4 REMOVE EXISTING PLUMBING FIXTURES (REFER TO MECHANICAL DRAWINGS)
- D5 REMOVE GRAB BAR
- D6 REMOVE EXISTING STAINLESS STEEL SHROUD
- D7 REMOVE EXISTING VANITY
- D8 PREPARE SURFACE FOR NEW COATING
- D9 SCAN EXISTING CONCRETE WALL, REMOVE EXISTING CONCRETE WALL FOR LOWER PLUMBING PIPES FOR NEW SHOWER HEIGHT. PATCH AND MAKE GOOD FOR NEW WALL TILES

CONSTRUCTION SCOPE LEGEND:

- C1 INSTALL NEW FLOOR FINISHES (REFER TO SPECIFICATION, FINISH SCHEDULE AND DETAIL 2/A012)
- C2 INSTALL NEW WALL FINISHES (REFER TO SPECIFICATION, FINISH SCHEDULE AND DETAIL 2/A012)
- C3 INSTALL NEW FAUCET (REFER TO MECHANICAL DRAWINGS)
- C4 INSTALL NEW PLUMBING FIXTURES (REFER TO MECHANICAL DRAWINGS)
- C5 INSTALL GRAB BAR
- C6 NEW STAINLESS STEEL SHROUD
- C7 NEW VANITY
- C8 NEW EPOXY COATING

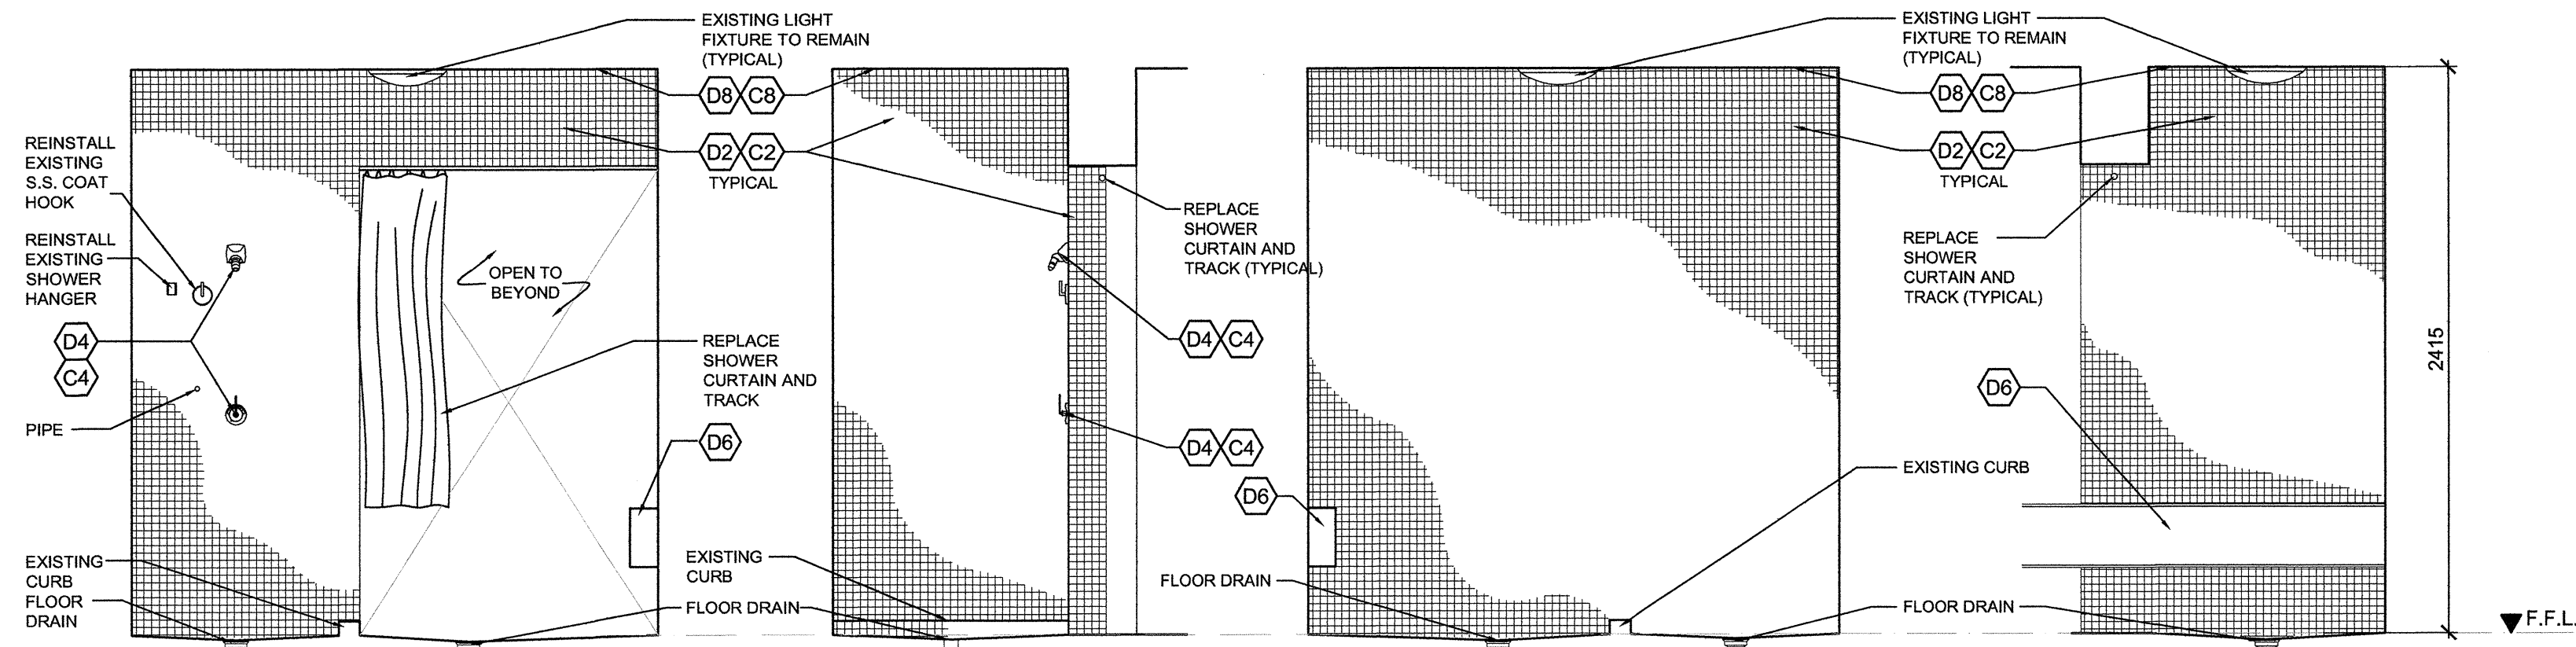


D - INTERIOR ELEVATION

C - INTERIOR ELEVATION


B - INTERIOR ELEVATION

A - INTERIOR ELEVATION


ROOM 215 FOR UNIT A INTERIOR ELEVATIONS

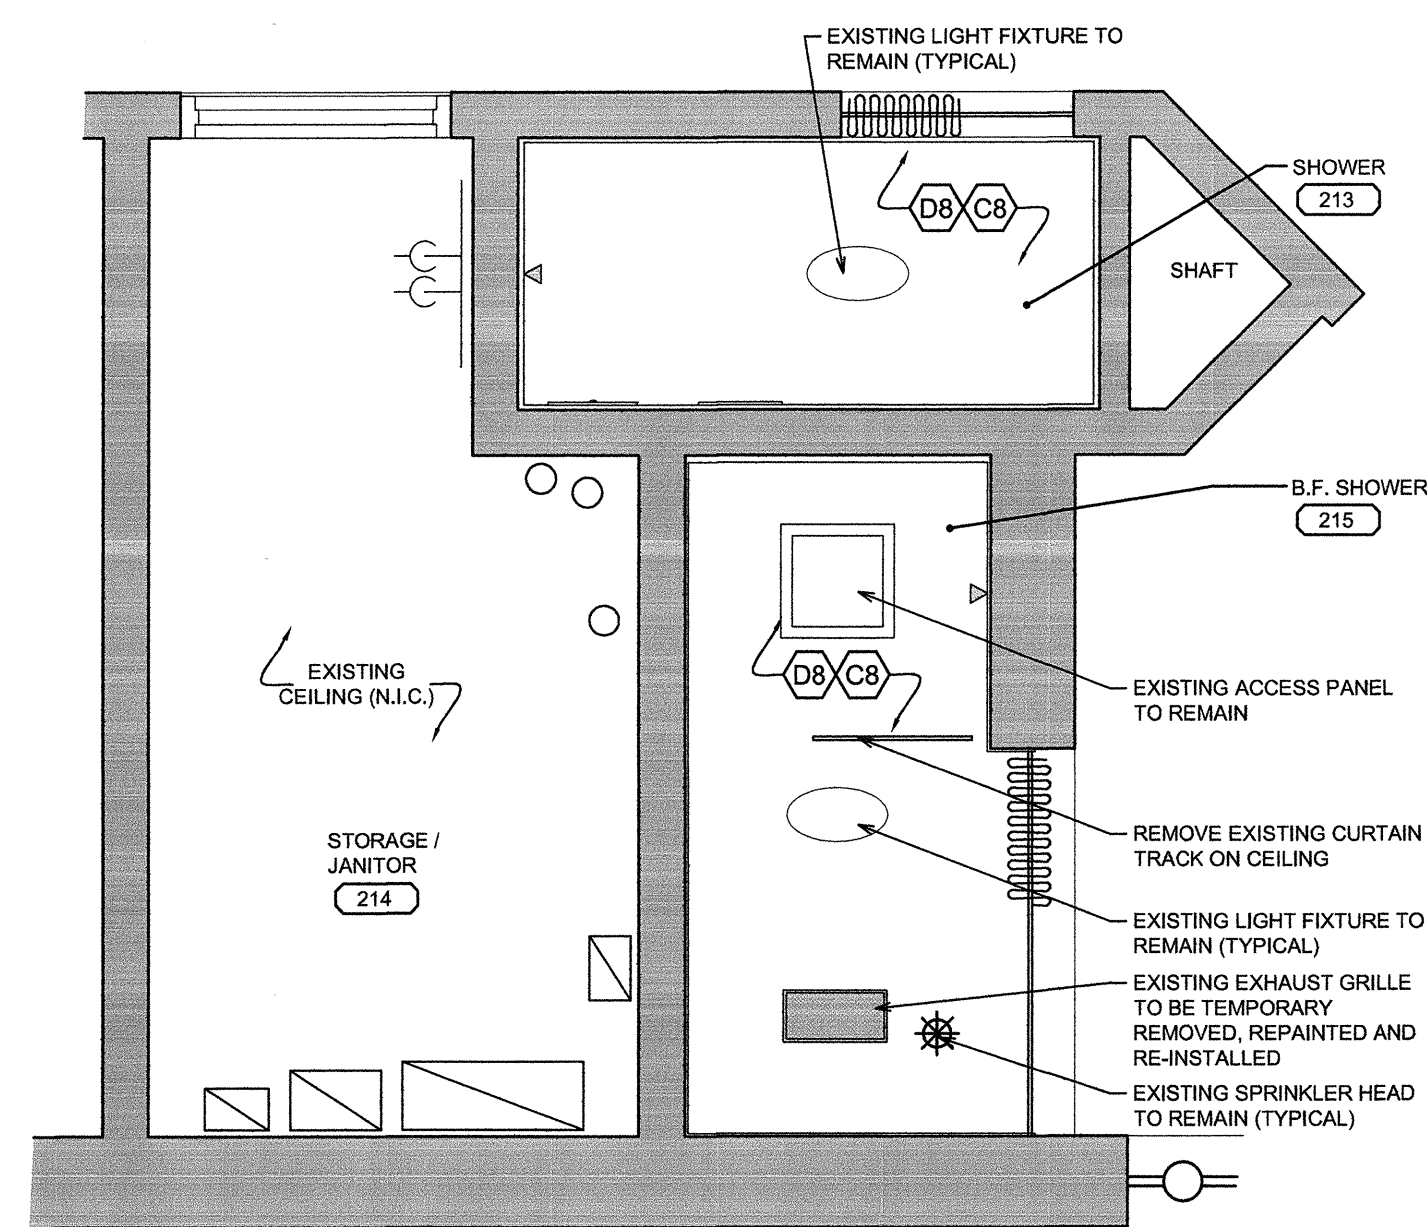


ROOMS 213, 215 FOR UNIT A NEW REFLECTED CEILING PLAN

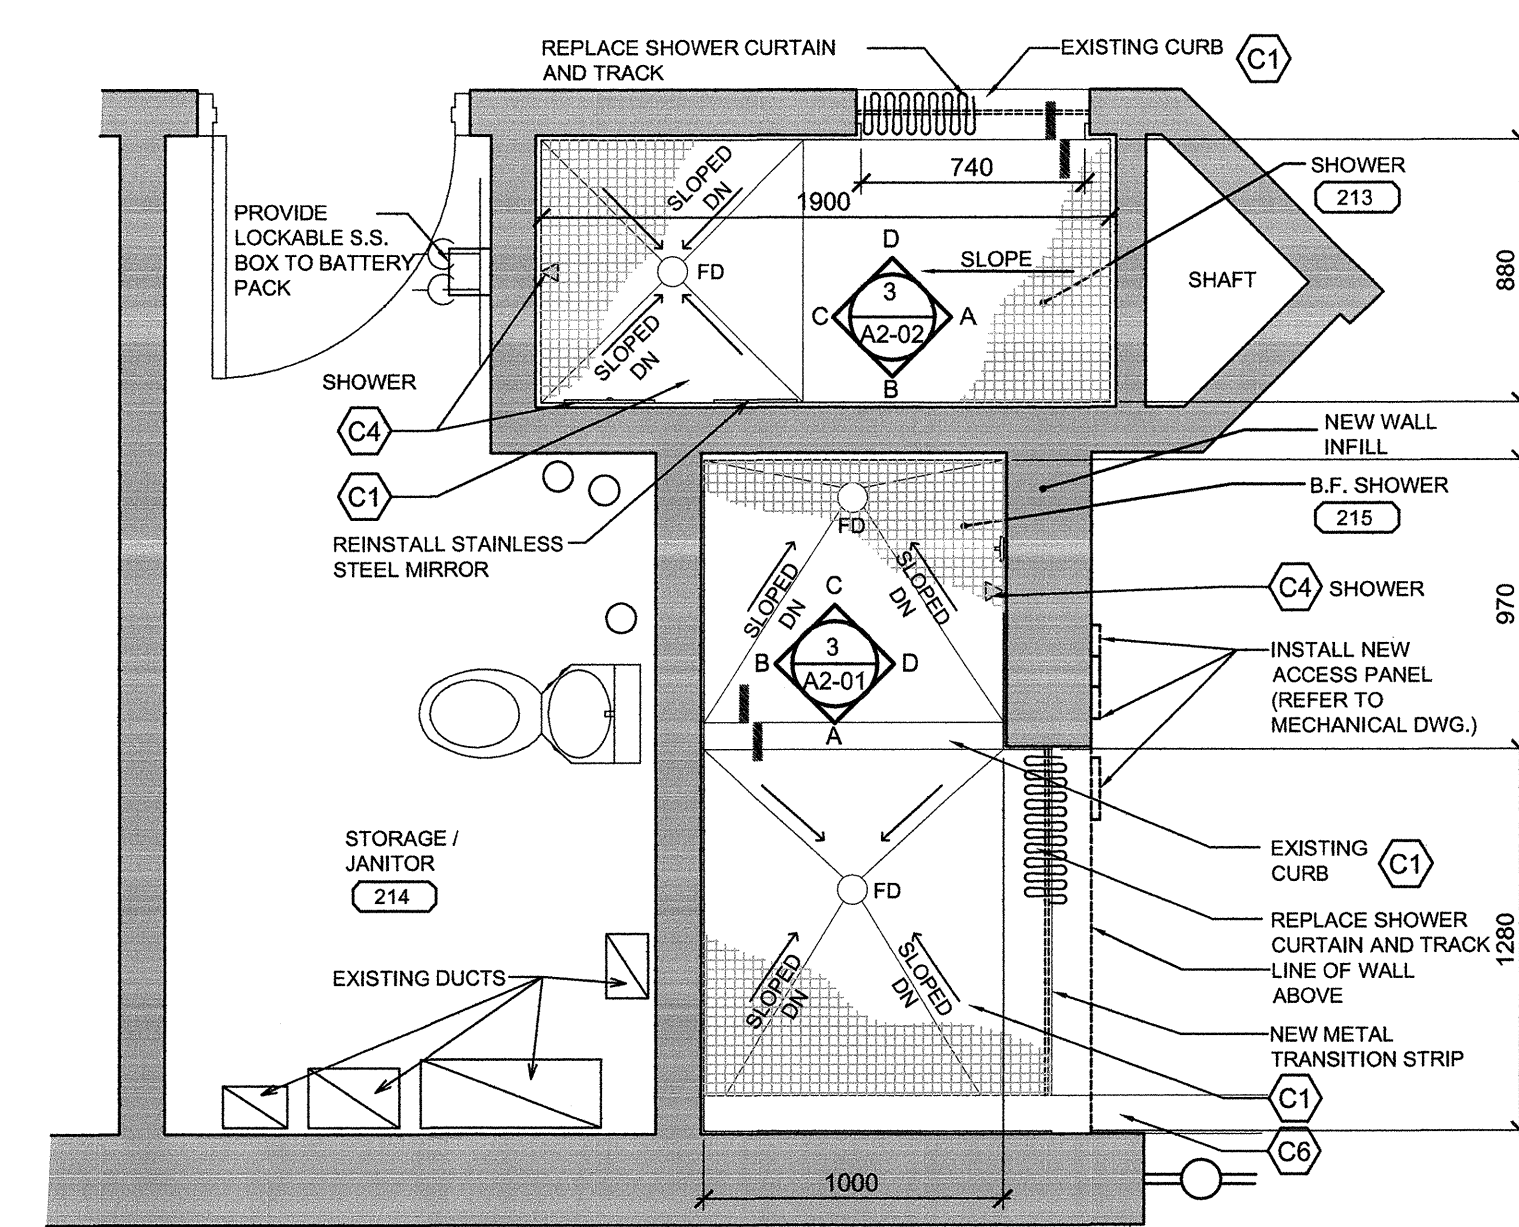


ROOMS 213, 215 FOR UNIT A NEW FLOOR PLAN

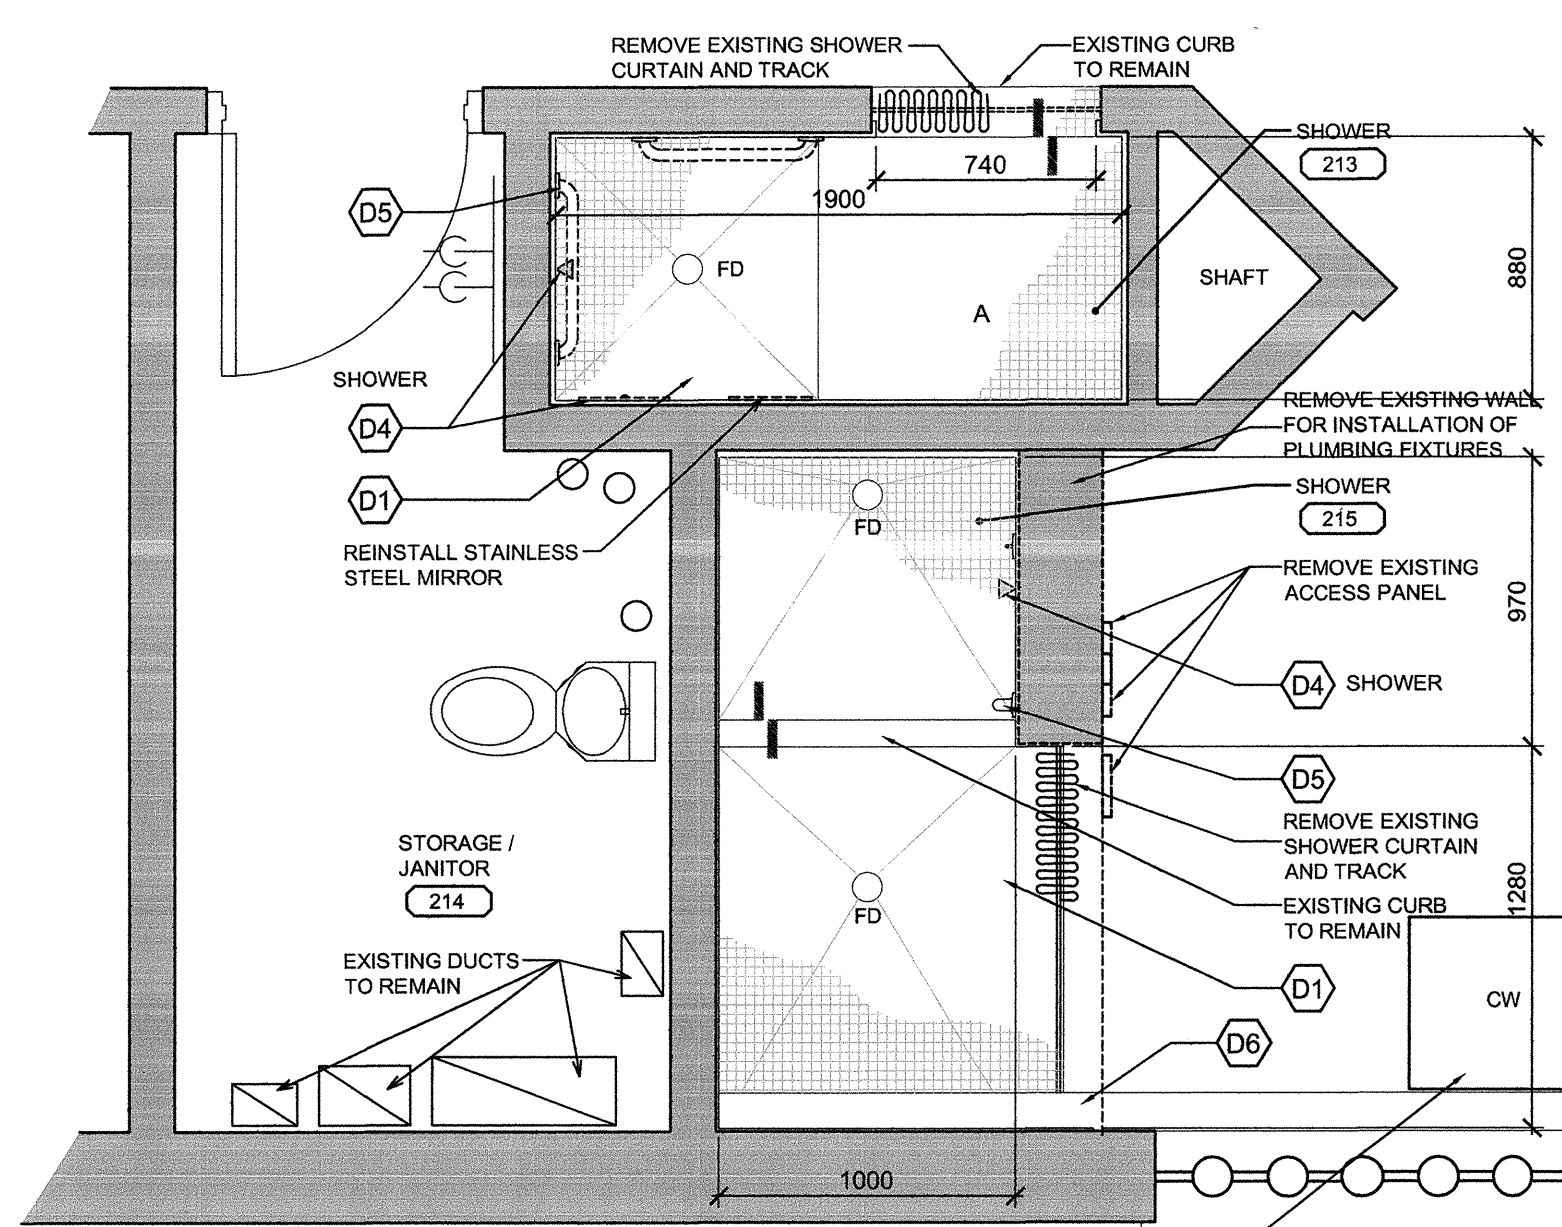


ROOMS 213, 215 FOR UNIT A DEMOLITION PLAN

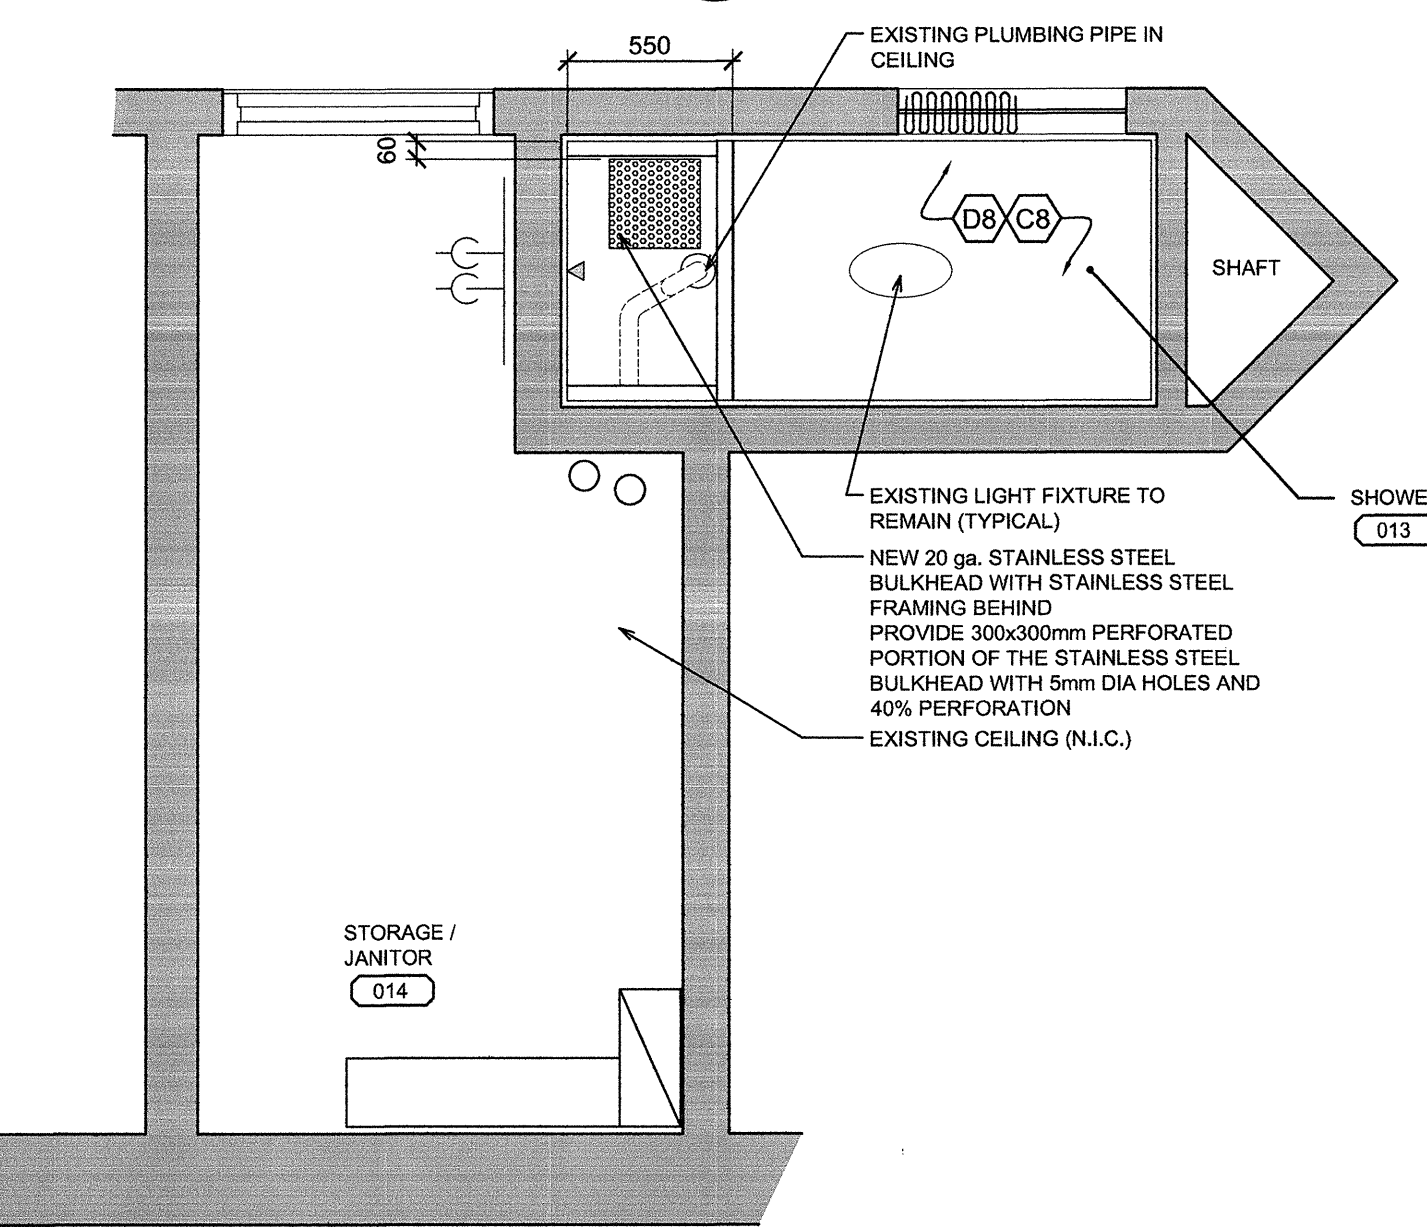


ROOM 013, 014 FOR UNITS A AND C NEW REFLECTED CEILING PLAN

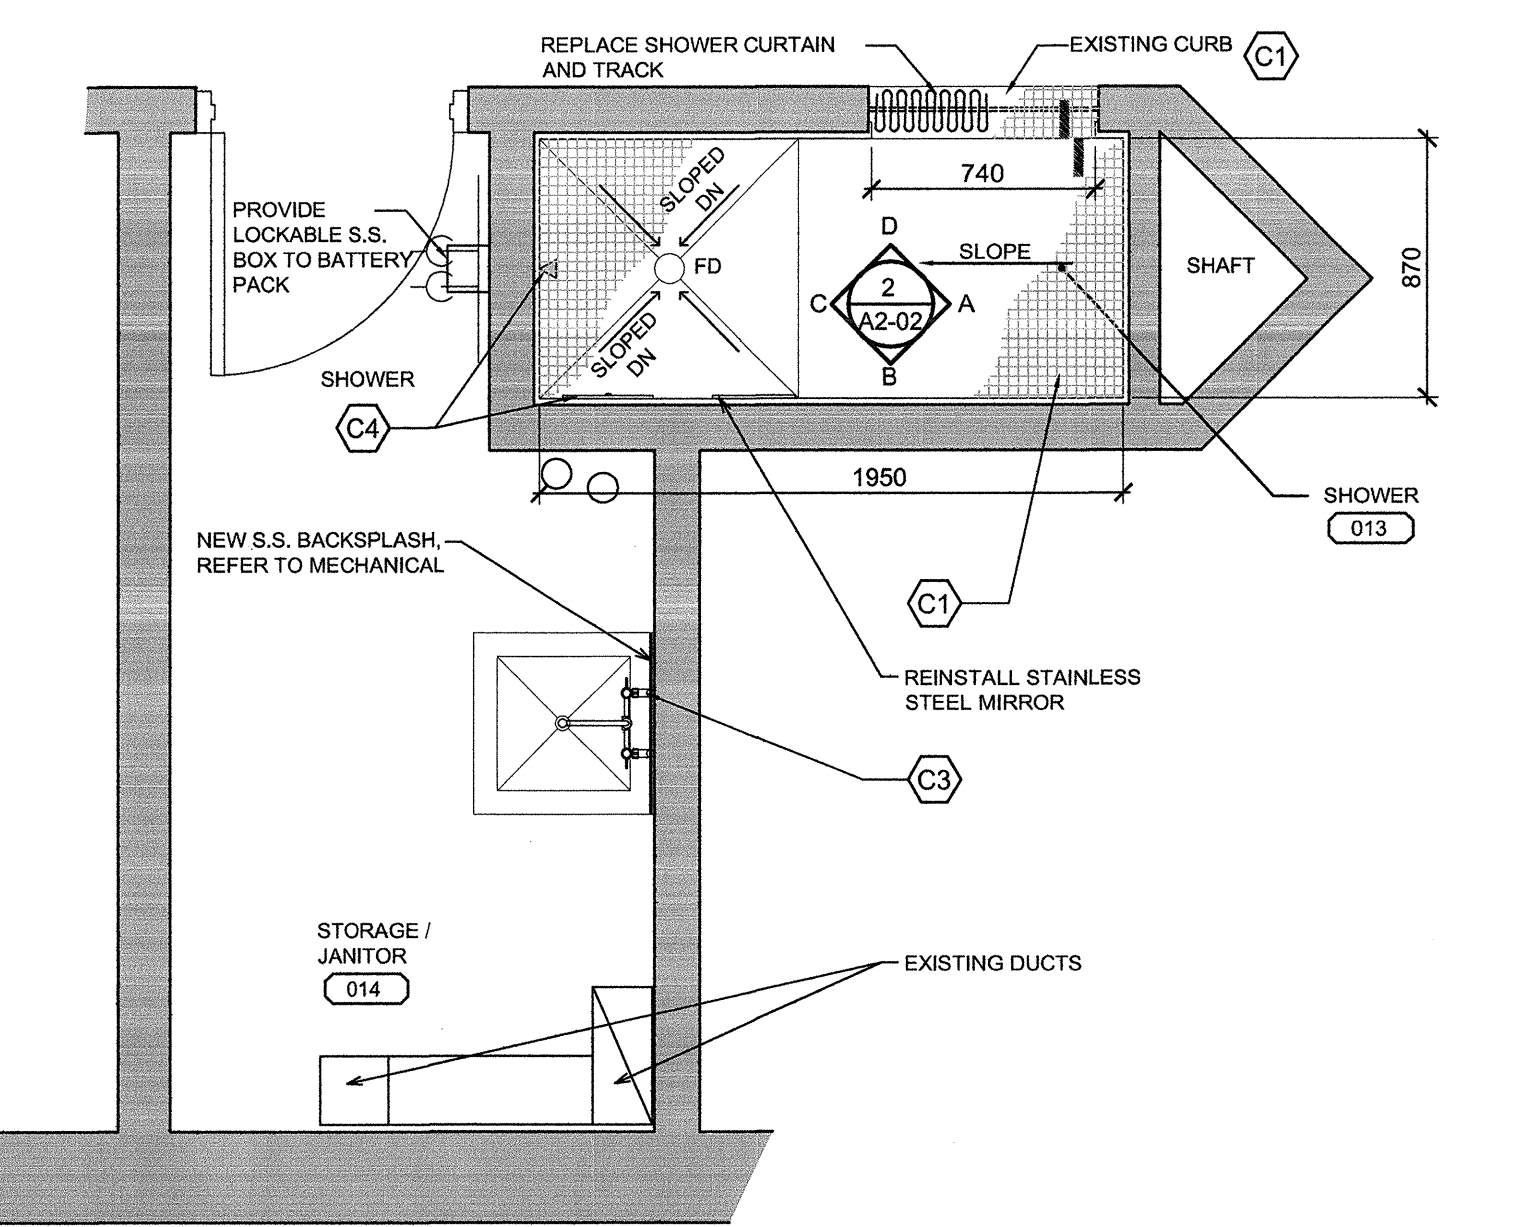


ROOM 013, 014 FOR UNITS A AND C NEW FLOOR PLAN

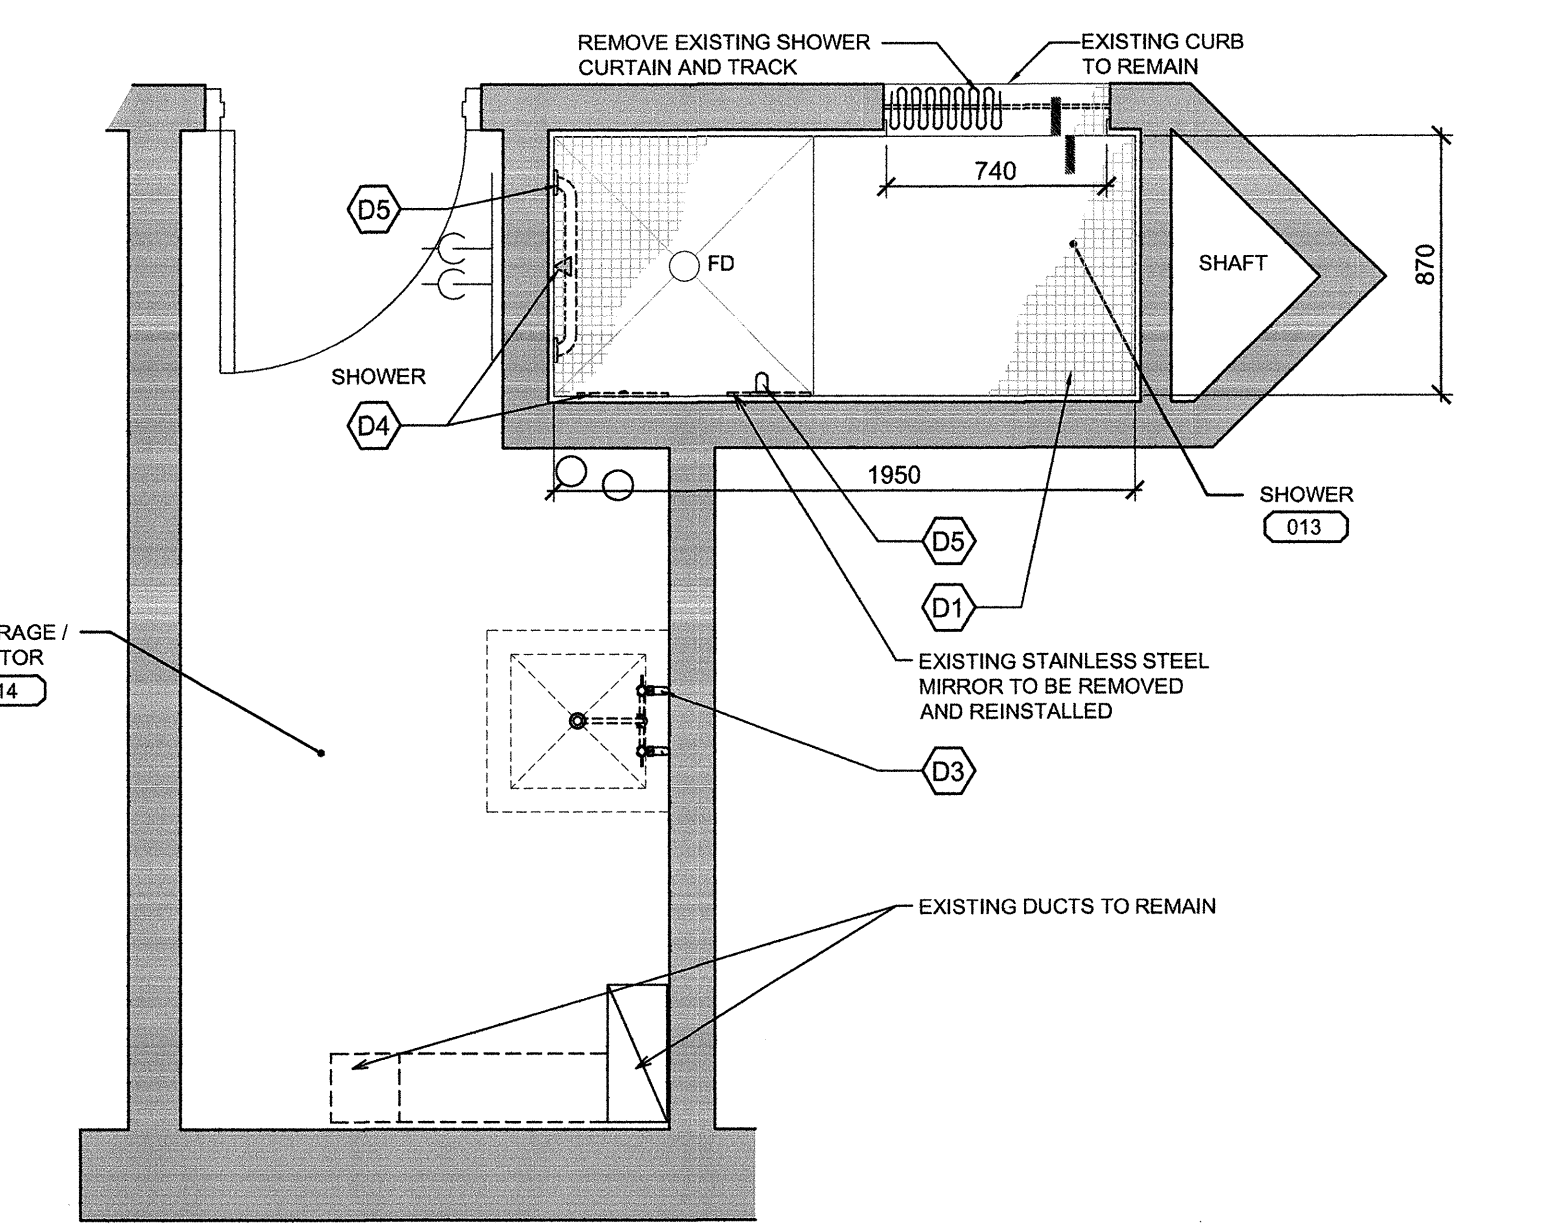

ROOM 013, 014 FOR UNITS A AND C DEMOLITION PLAN




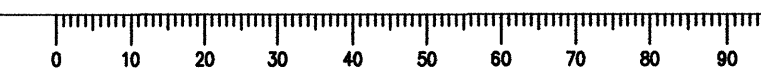


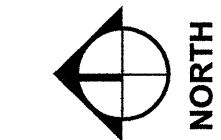

CONSULTANTS:

CHERNOFF THOMPSON ARCHITECTS

PROJECT #36036.1

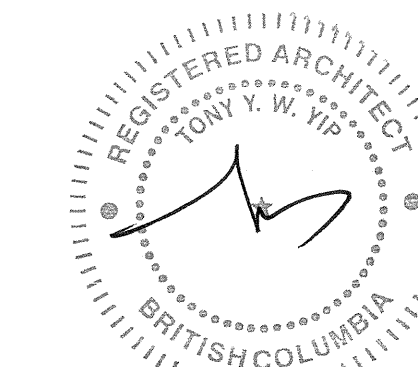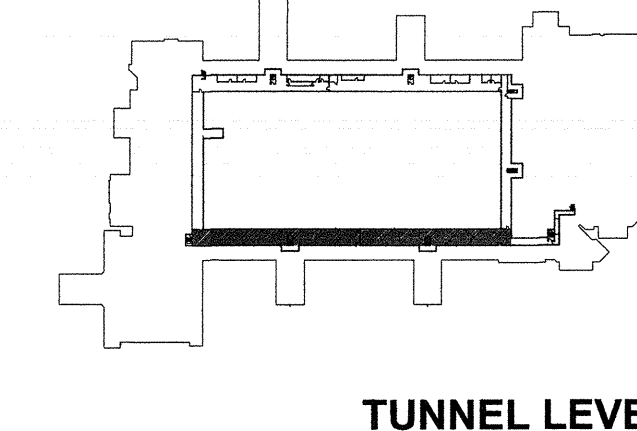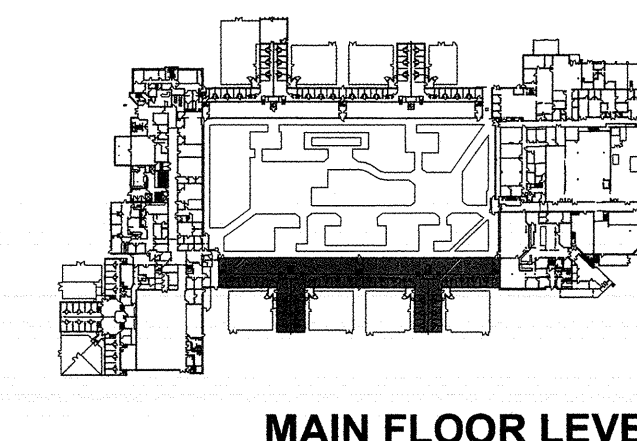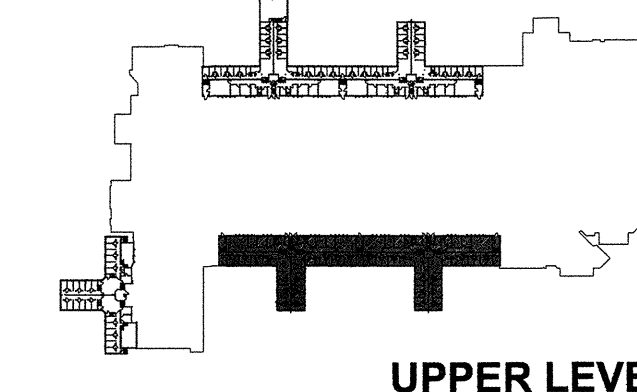

Revision/Revision	Description/Description	Date/Date
1	ISSUED FOR TENDER	2017.08.16

Client/client: **CORRECTIONAL SERVICE OF CANADA**






Project title/Titre du projet: **AGASSIZ, BC KENT MAXIMUM SECURITY INSTITUTION MECHANICAL SYSTEM UPGRADE FOR CELL BLOCKS A through H and J & K**

Consultant Signature Box Only
 Designed by/Concept par: TY
 Drawn by/Dessiné par: BW
 PWGSC Project Manager/Administrateur de Projets TPSGC: MARVIN NG
 PWGSC, Regional Manager, Architectural and Engineering Services/Gestionnaire régional, Services d'architecture et de génie, TPSGC: PREETIPAL PAUL
 Drawing title/Titre du dessin:

LIVING UNITS A, B, C AND D ENLARGED FLOOR PLANS AND INTERIOR ELEVATIONS

Project No./No. du projet	Sheet/Feuille	Revision no./No. de Révision
R.077723.001	A2-02	1




- DEMOLITION SCOPE LEGEND:**
- D1 REMOVE EXISTING FLOOR TILES TO RECEIVE NEW FLOORING
 - D2 REMOVE EXISTING WALL TILES TO RECEIVE NEW FINISHES
 - D3 REMOVE EXISTING FAUCET (REFER TO MECHANICAL DRAWINGS)
 - D4 REMOVE EXISTING PLUMBING FIXTURES (REFER TO MECHANICAL DRAWINGS)
 - D5 REMOVE GRAB BAR
 - D6 REMOVE EXISTING STAINLESS STEEL SHROUD
 - D7 REMOVE EXISTING VANITY
 - D8 PREPARE SURFACE FOR NEW COATING
 - D9 SCAN EXISTING CONCRETE WALL, REMOVE EXISTING CONCRETE WALL FOR LOWER PLUMBING PIPES FOR NEW SHOWER HEIGHT. PATCH AND MAKE GOOD FOR NEW WALL TILES
- CONSTRUCTION SCOPE LEGEND:**
- C1 INSTALL NEW FLOOR FINISHES (REFER TO SPECIFICATION, FINISH SCHEDULE AND DETAIL 2/A012)
 - C2 INSTALL NEW WALL FINISHES (REFER TO SPECIFICATION, FINISH SCHEDULE AND DETAIL 2/A012)
 - C3 INSTALL NEW FAUCET (REFER TO MECHANICAL DRAWINGS)
 - C4 INSTALL NEW PLUMBING FIXTURES (REFER TO MECHANICAL DRAWINGS)
 - C5 INSTALL GRAB BAR
 - C6 NEW STAINLESS STEEL SHROUD
 - C7 NEW VANITY
 - C8 NEW EPOXY COATING

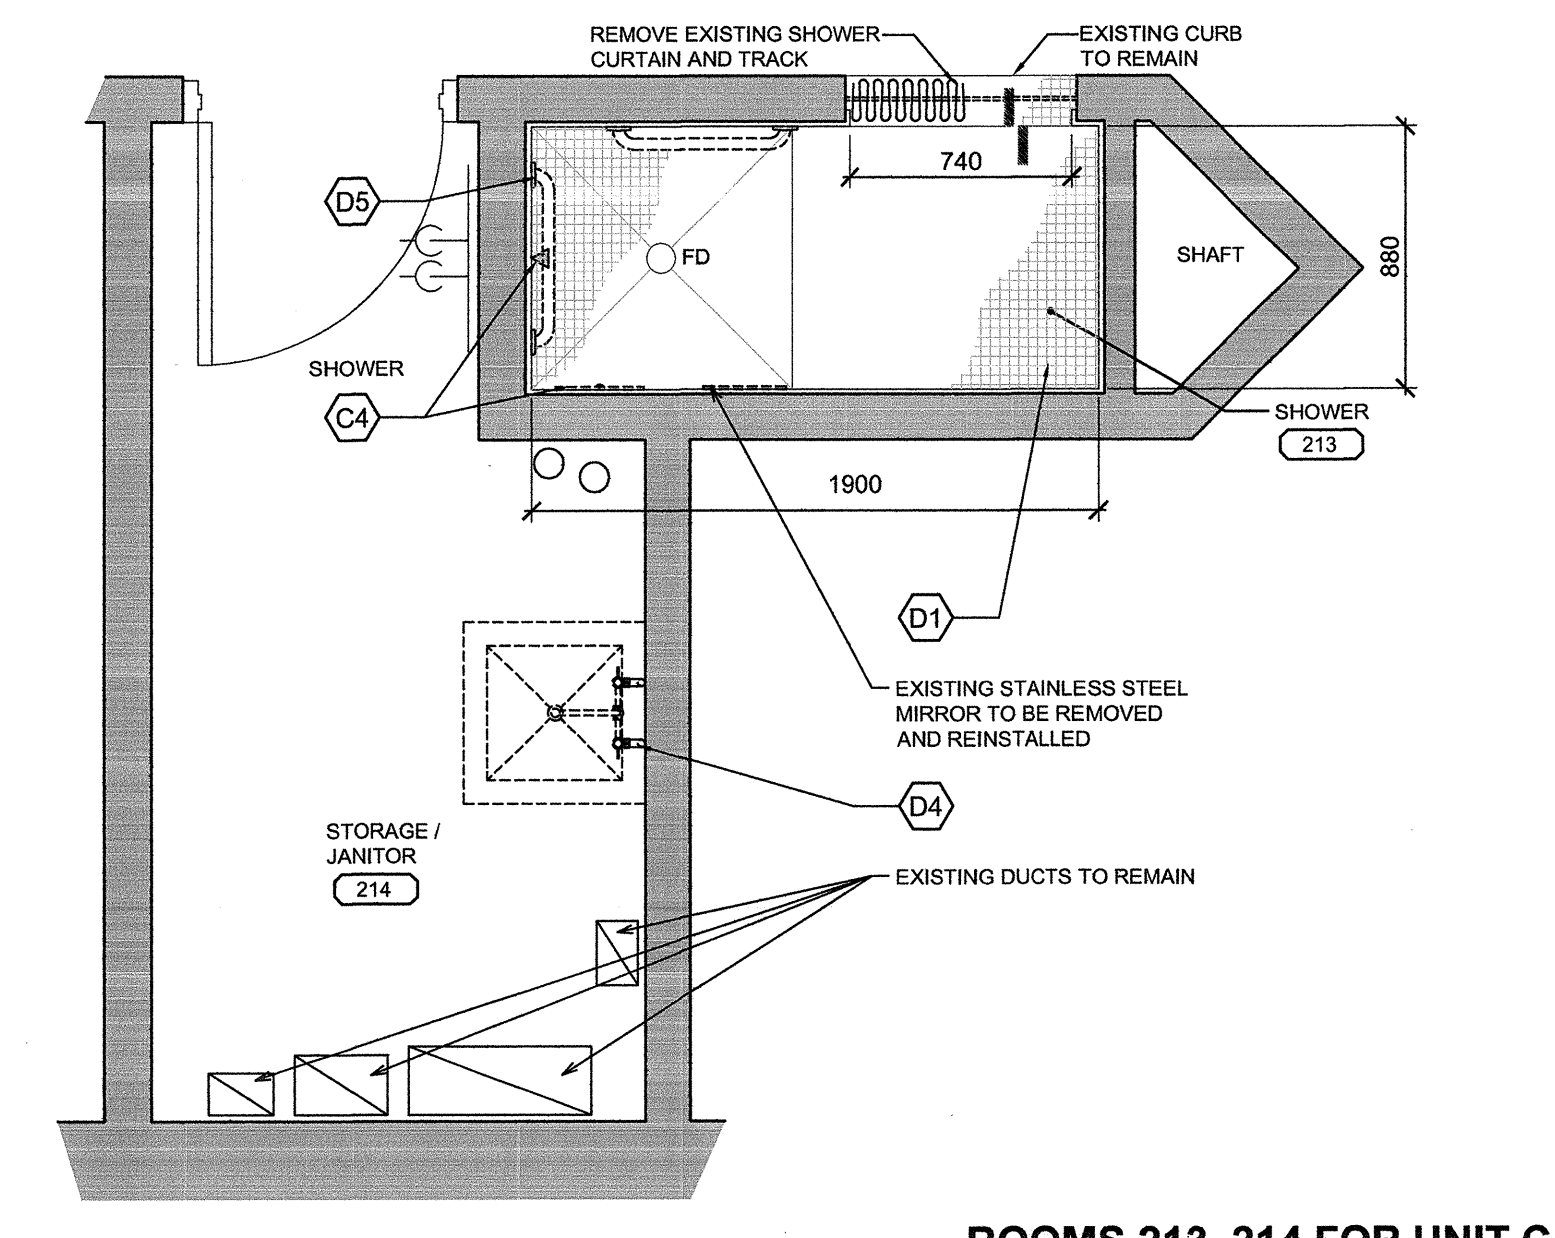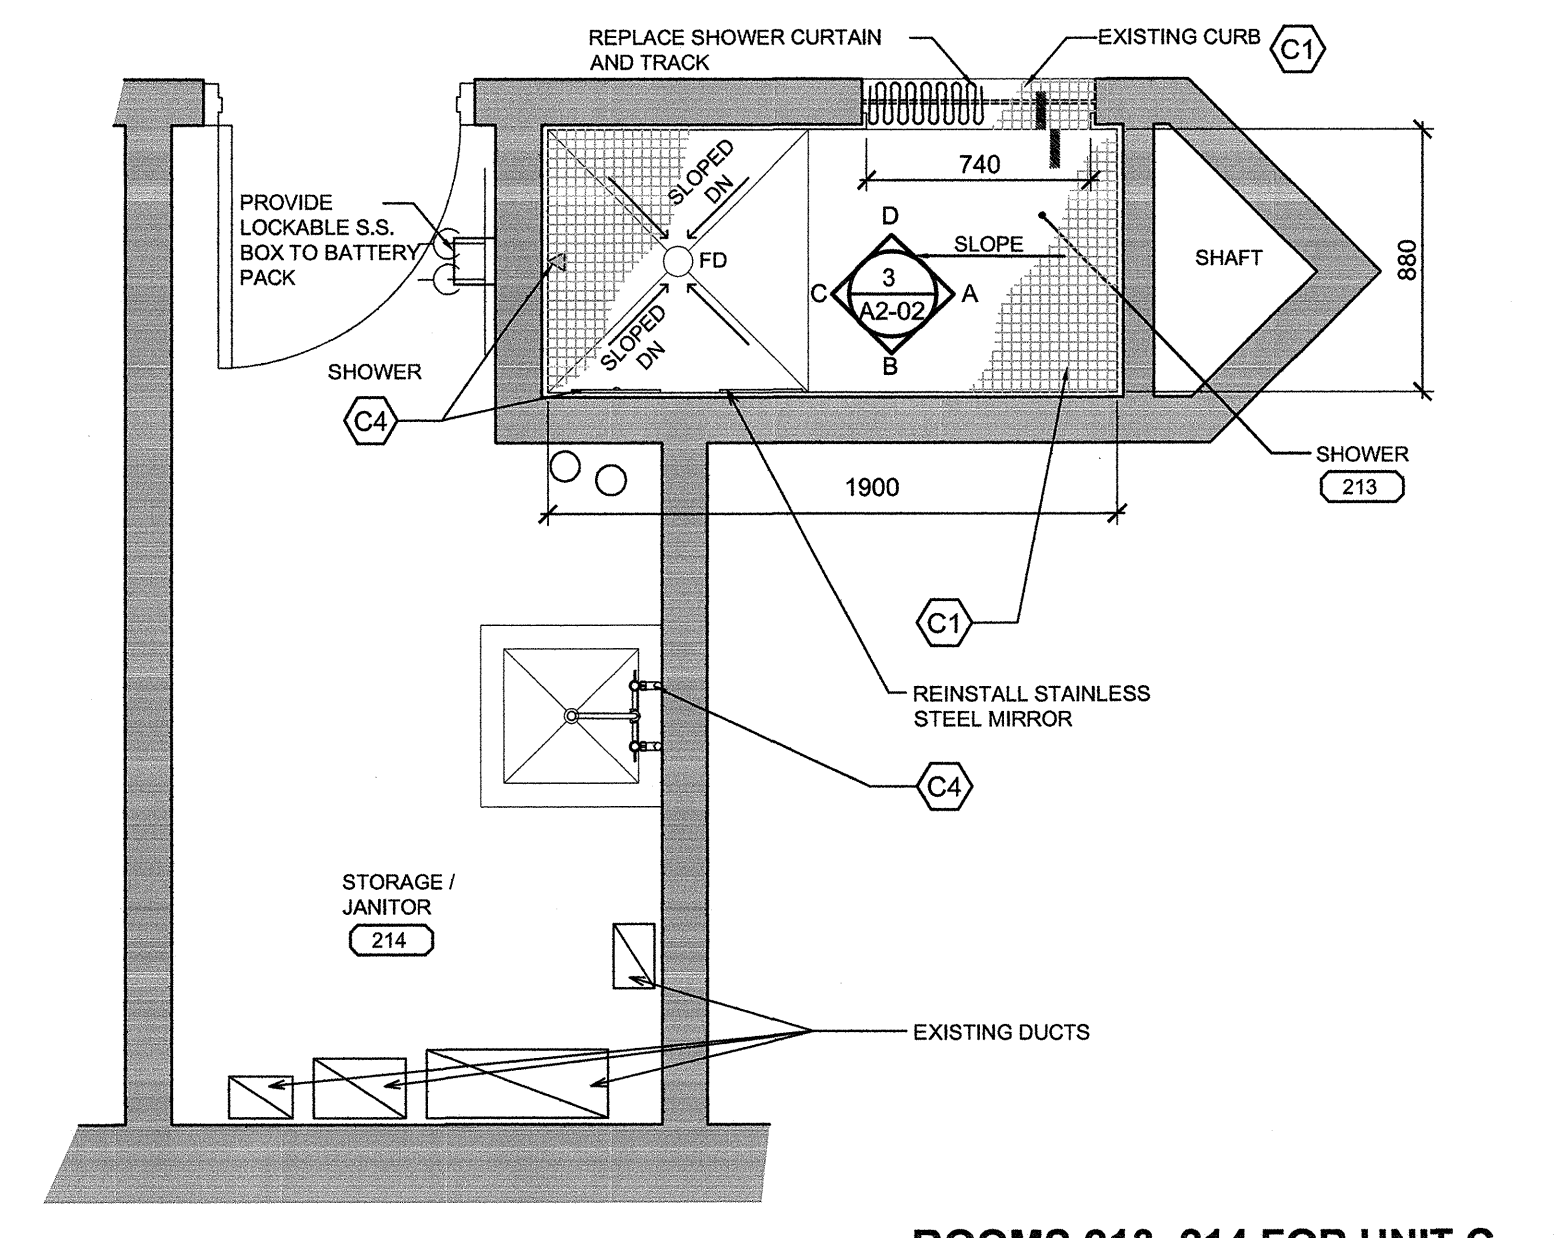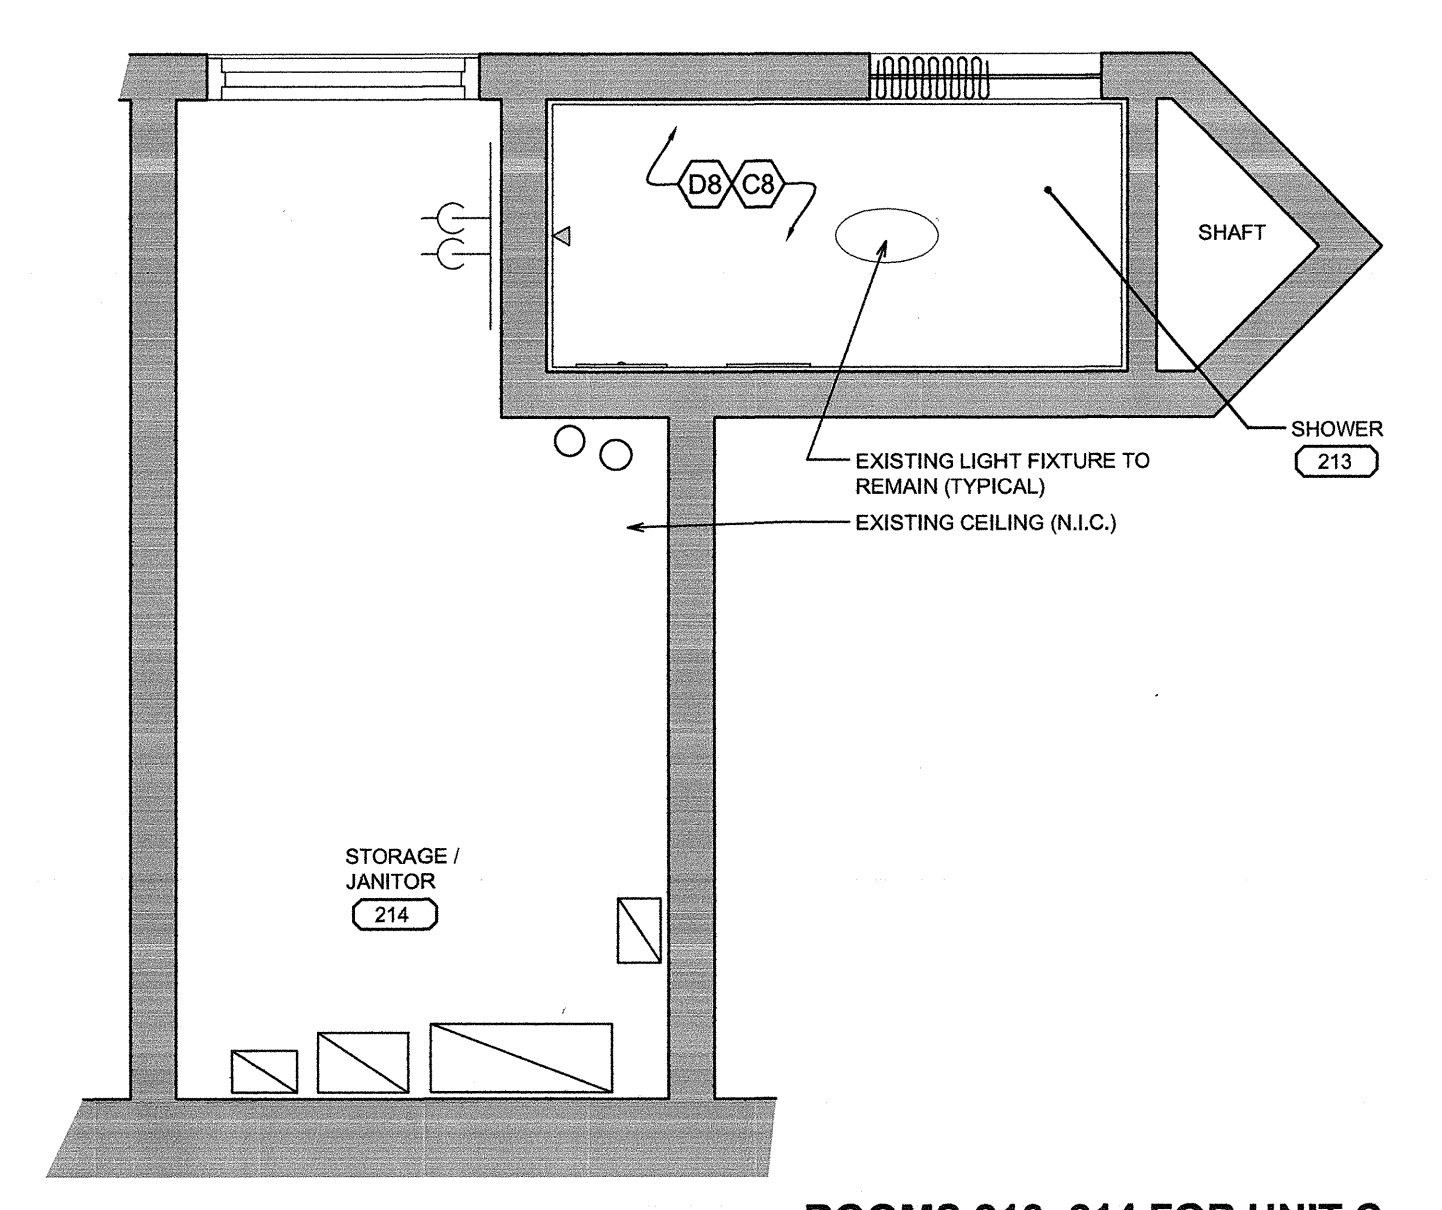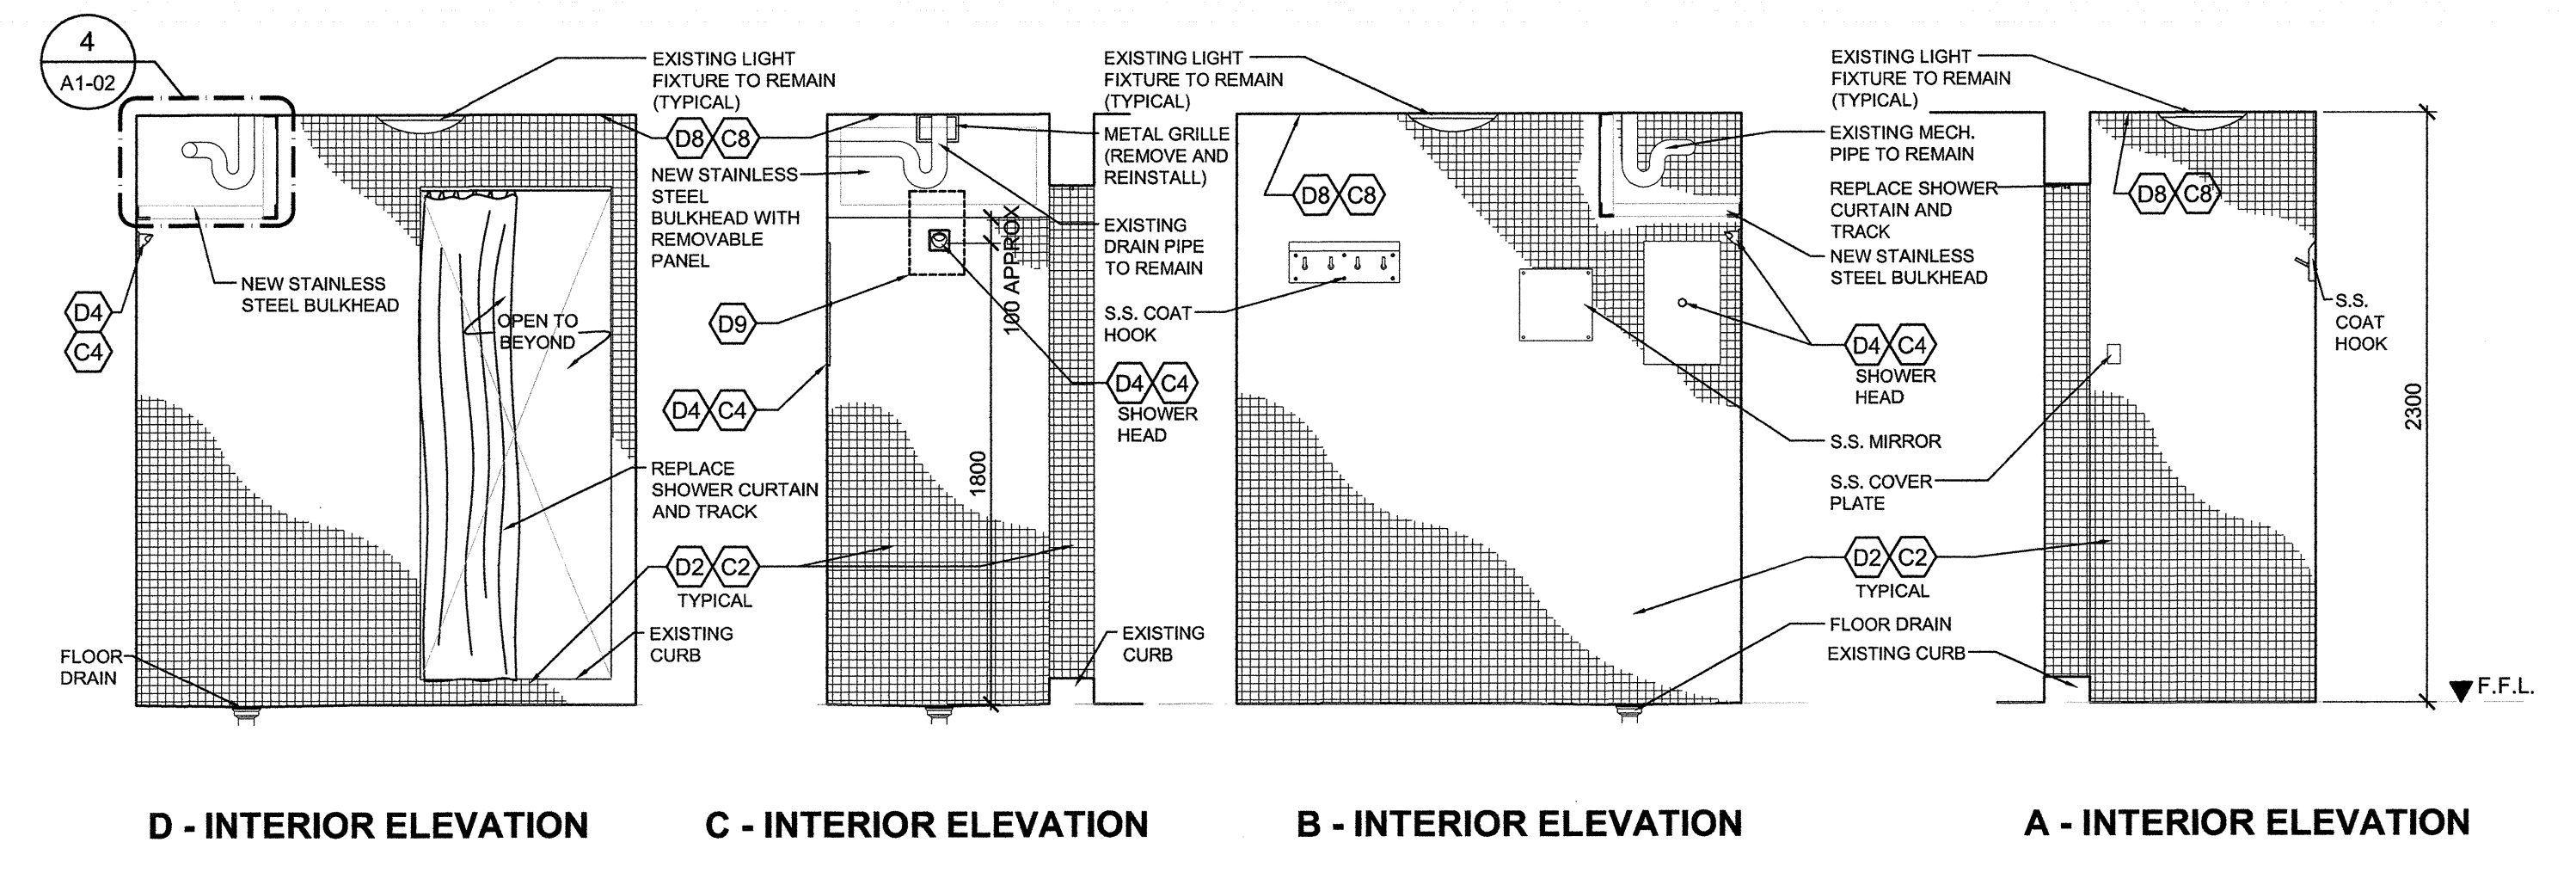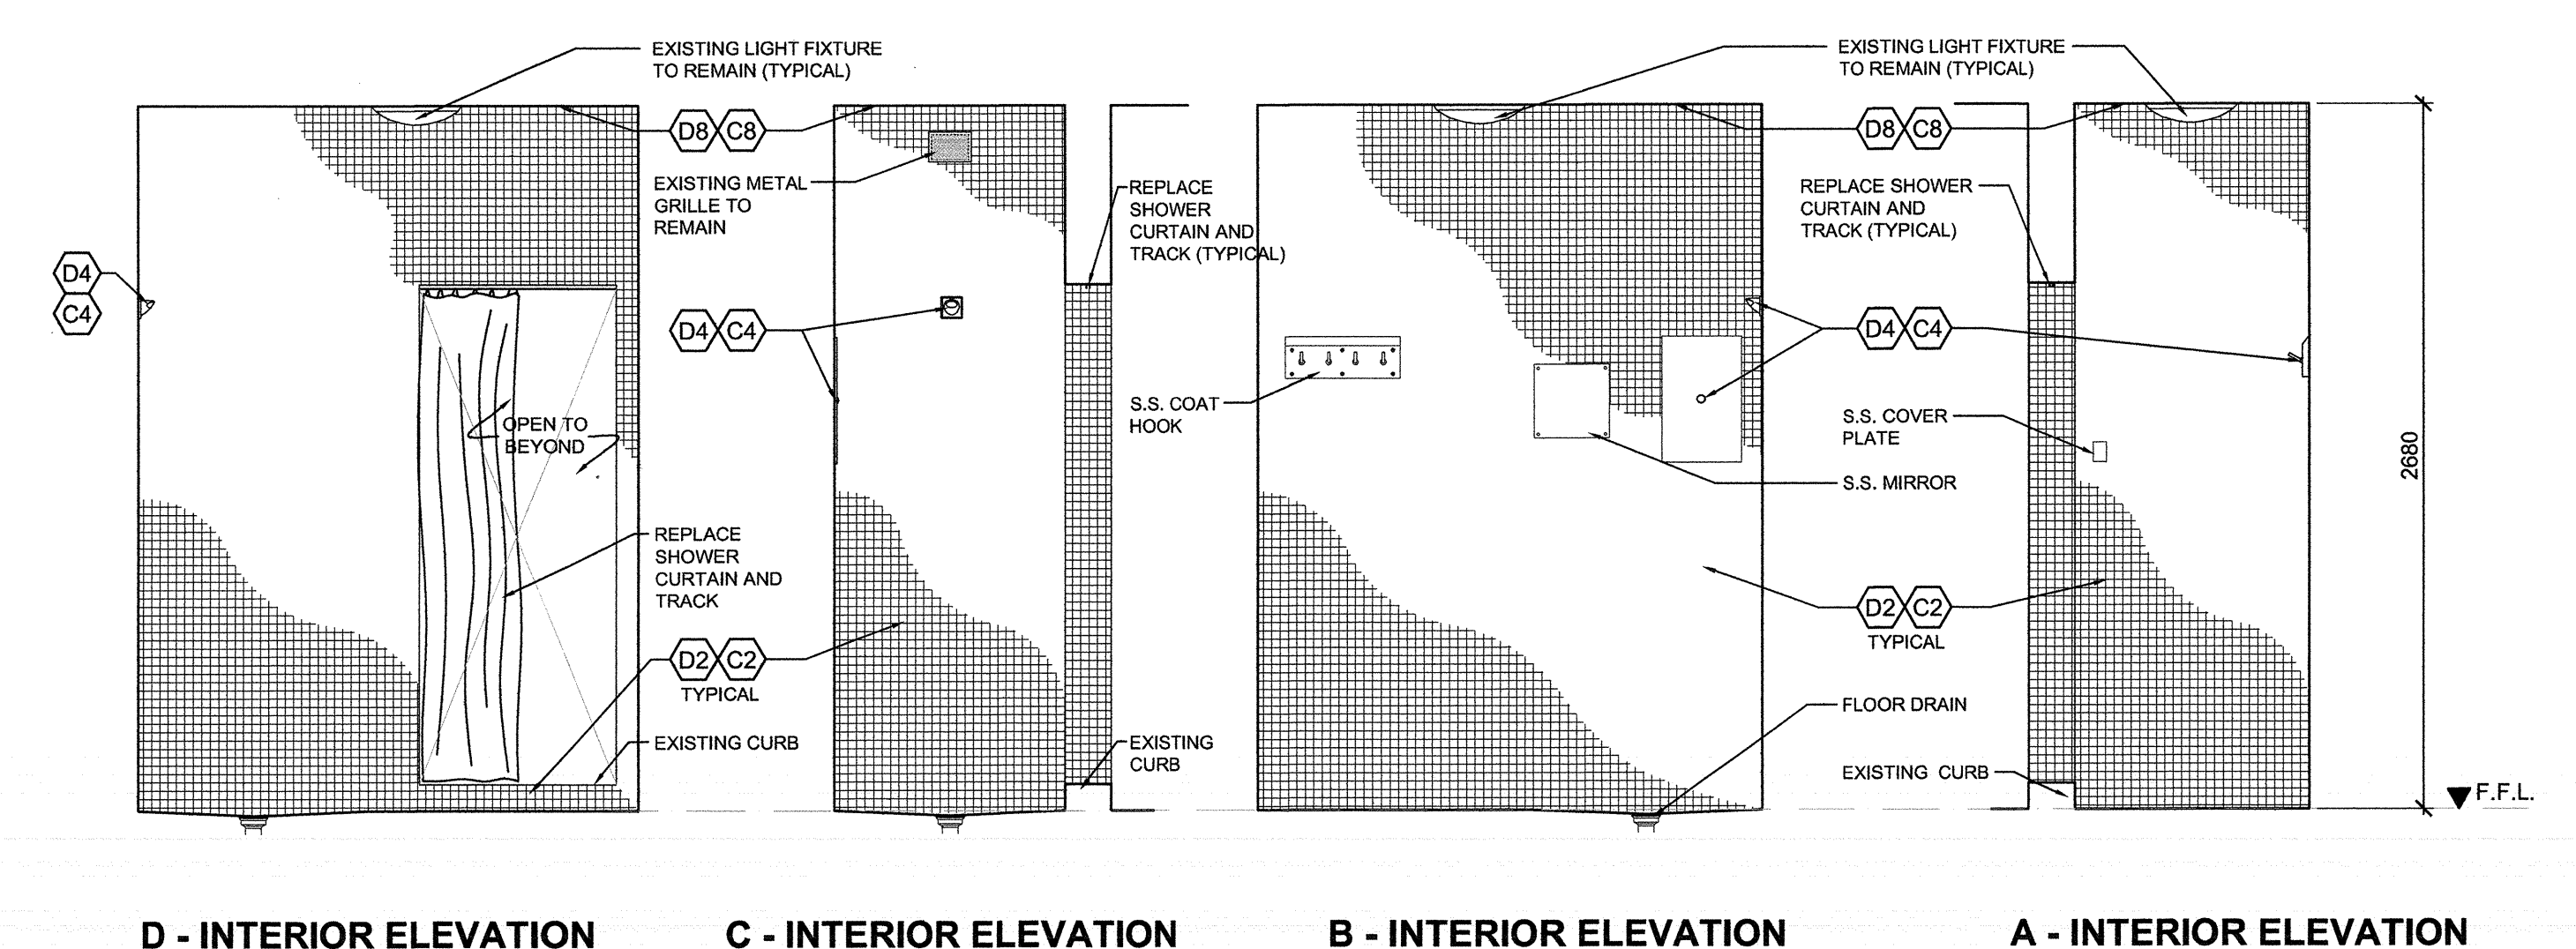

CONSULTANTS:

CHERNOFF THOMPSON ARCHITECTS

PROJECT #36036.1

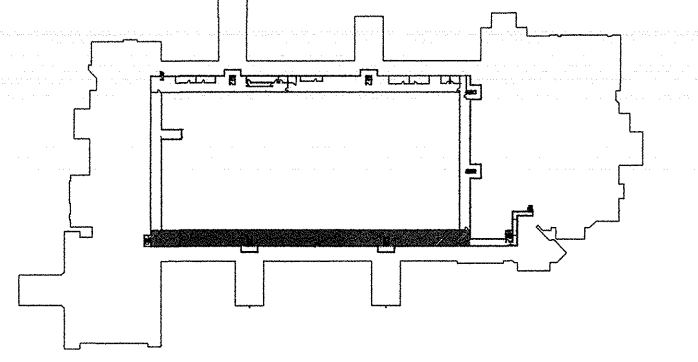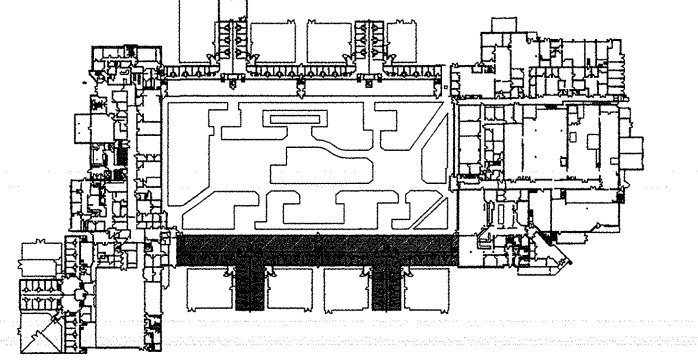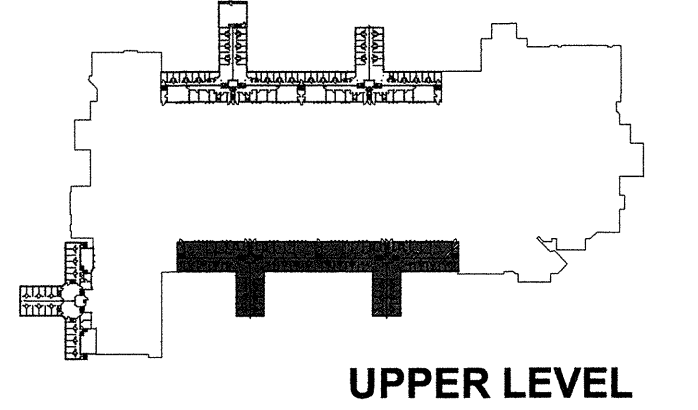

TUNNEL LEVEL



Revision/Description	Date/Date
1 ISSUED FOR TENDER	2017.08.16

Client/client: **CORRECTIONAL SERVICE OF CANADA**

Project title/Titre du projet: **AGASSIZ, BC KENT MAXIMUM SECURITY INSTITUTION MECHANICAL SYSTEM UPGRADE FOR CELL BLOCKS A through H and J & K**

Consultant Signature Box Only
 Designed by/Concept par: **TY**
 Drawn by/Dessiné par: **BW**
 PWSC Project Manager/Administrateur de Projets TPSCC: **MARVIN NG**
 PWSC Regional Manager, Architectural and Engineering Services/ Gestionnaire régional, Services d'architecture et de génie, TPSCC: **PREETIPAL PAUL**

LIVING UNITS A, B, C AND D ENLARGED FLOOR PLANS AND INTERIOR ELEVATIONS

Project No./No. du projet	Sheet/Feuille	Revision no./La Révision no.
R.077723.001	A2-03	1




DEMOLITION SCOPE LEGEND:


- D1 REMOVE EXISTING FLOOR TILES TO RECEIVE NEW FLOORING
- D2 REMOVE EXISTING WALL TILES TO RECEIVE NEW FINISHES
- D3 REMOVE EXISTING FAUCET (REFER TO MECHANICAL DRAWINGS)
- D4 REMOVE EXISTING PLUMBING FIXTURES (REFER TO MECHANICAL DRAWINGS)
- D5 REMOVE GRAB BAR
- D6 REMOVE EXISTING STAINLESS STEEL SHROUD
- D7 REMOVE EXISTING VANITY
- D8 PREPARE SURFACE FOR NEW COATING
- D9 SCAN EXISTING CONCRETE WALL, REMOVE EXISTING CONCRETE WALL FOR LOWER PLUMBING PIPES FOR NEW SHOWER HEIGHT. PATCH AND MAKE GOOD FOR NEW WALL TILES

CONSTRUCTION SCOPE LEGEND:





- C1 INSTALL NEW FLOOR FINISHES (REFER TO SPECIFICATION, FINISH SCHEDULE AND DETAIL 2/A012)
- C2 INSTALL NEW WALL FINISHES (REFER TO SPECIFICATION, FINISH SCHEDULE AND DETAIL 2/A012)
- C3 INSTALL NEW FAUCET (REFER TO MECHANICAL DRAWINGS)
- C4 INSTALL NEW PLUMBING FIXTURES (REFER TO MECHANICAL DRAWINGS)
- C5 INSTALL GRAB BAR
- C6 NEW STAINLESS STEEL SHROUD
- C7 NEW VANITY
- C8 NEW EPOXY COATING

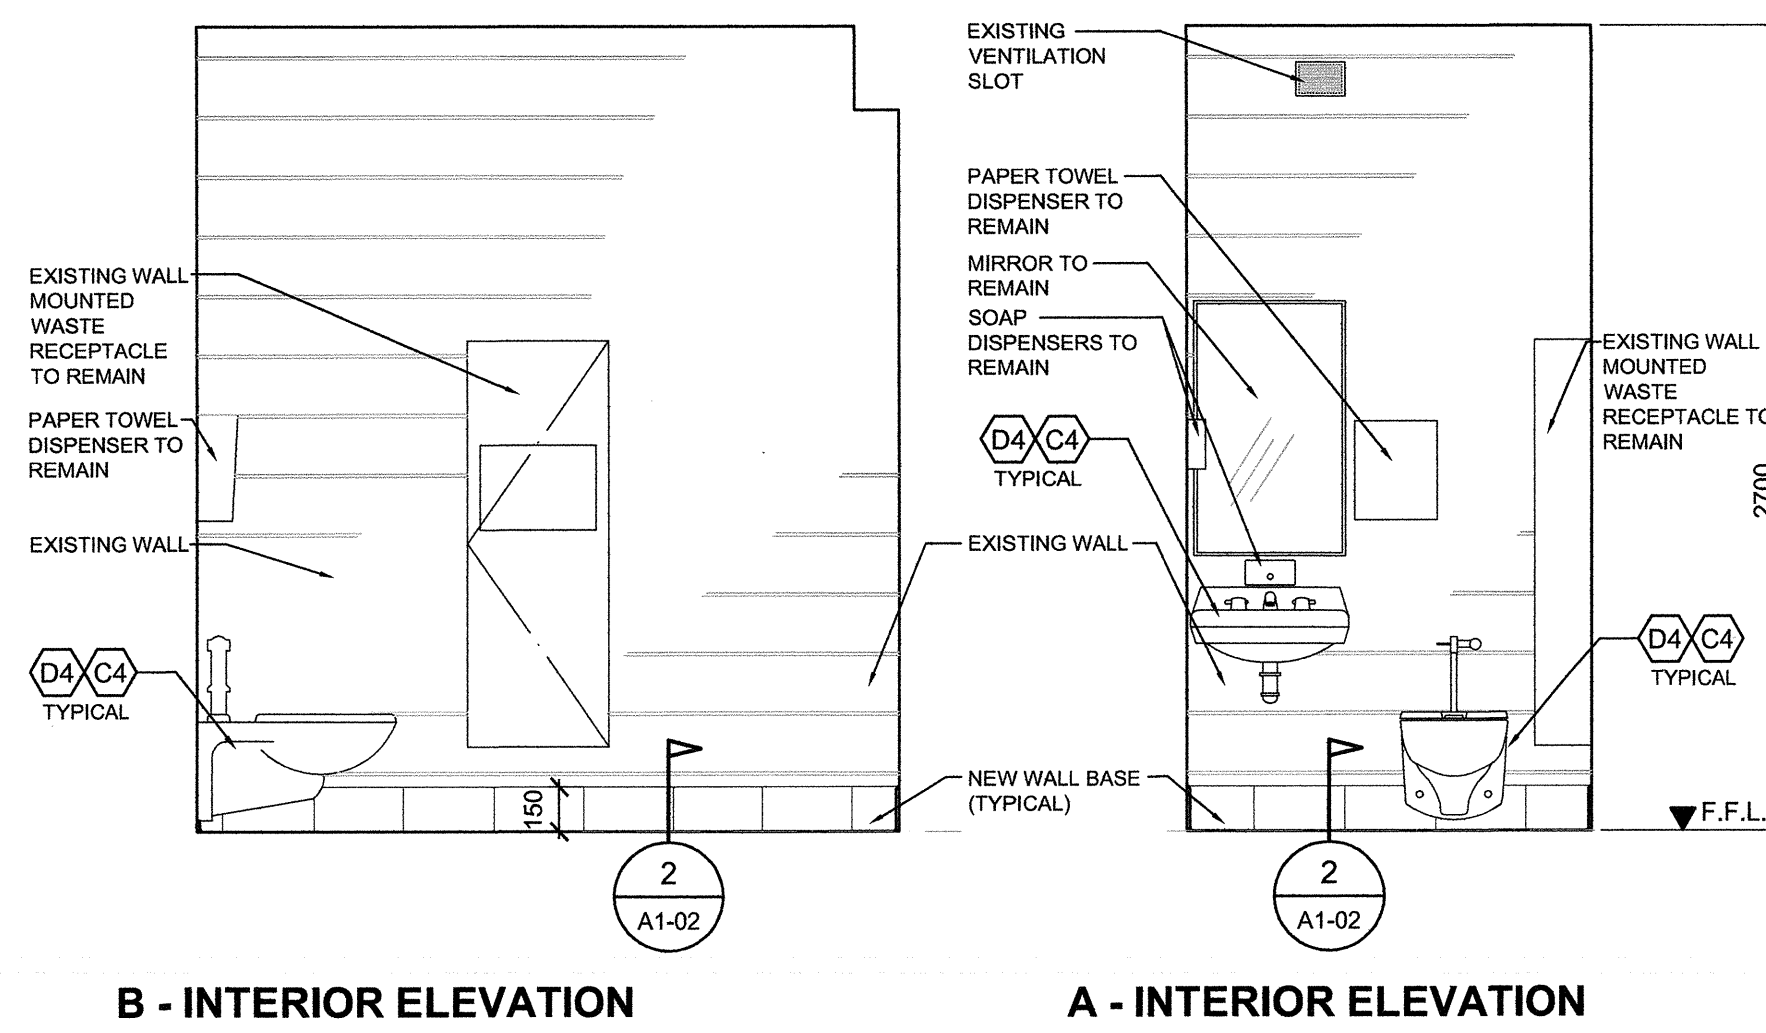


ROOM 106 FOR UNIT B AND D INTERIOR ELEVATIONS
A2-03 1:25

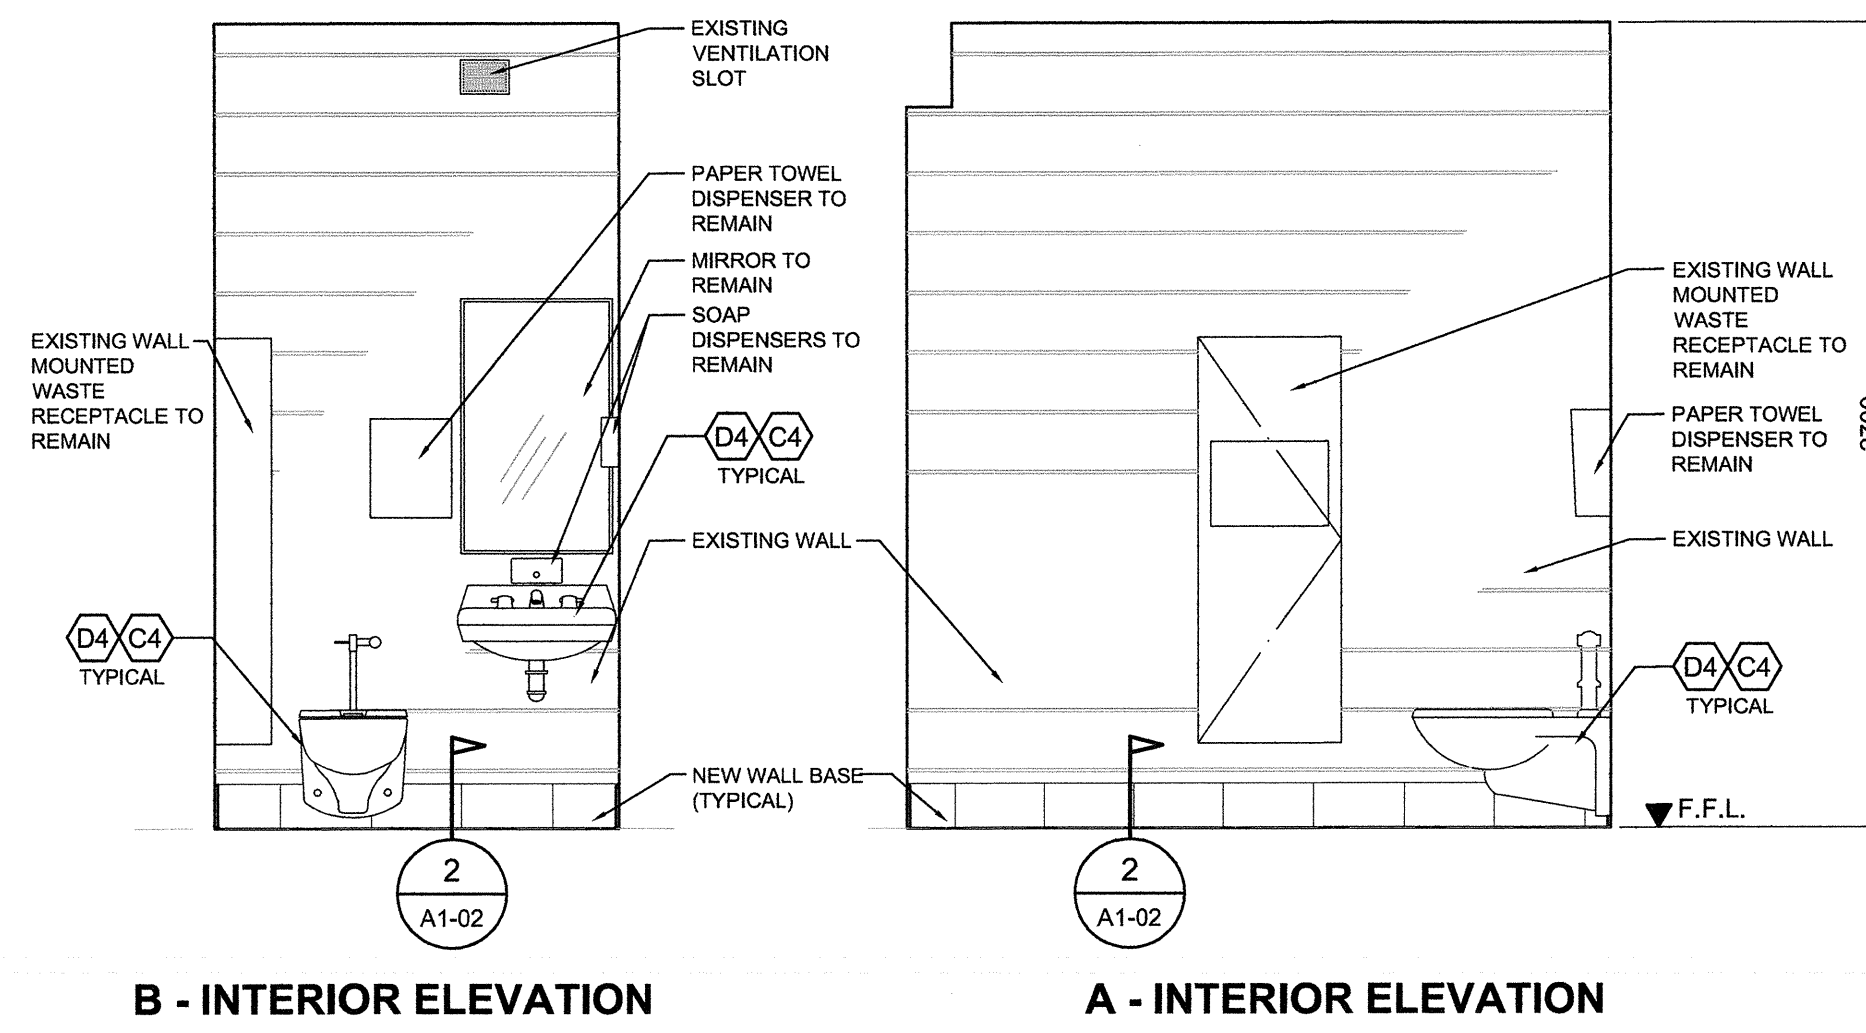

ROOM 106 FOR UNIT A AND C INTERIOR ELEVATIONS
A2-03 1:25

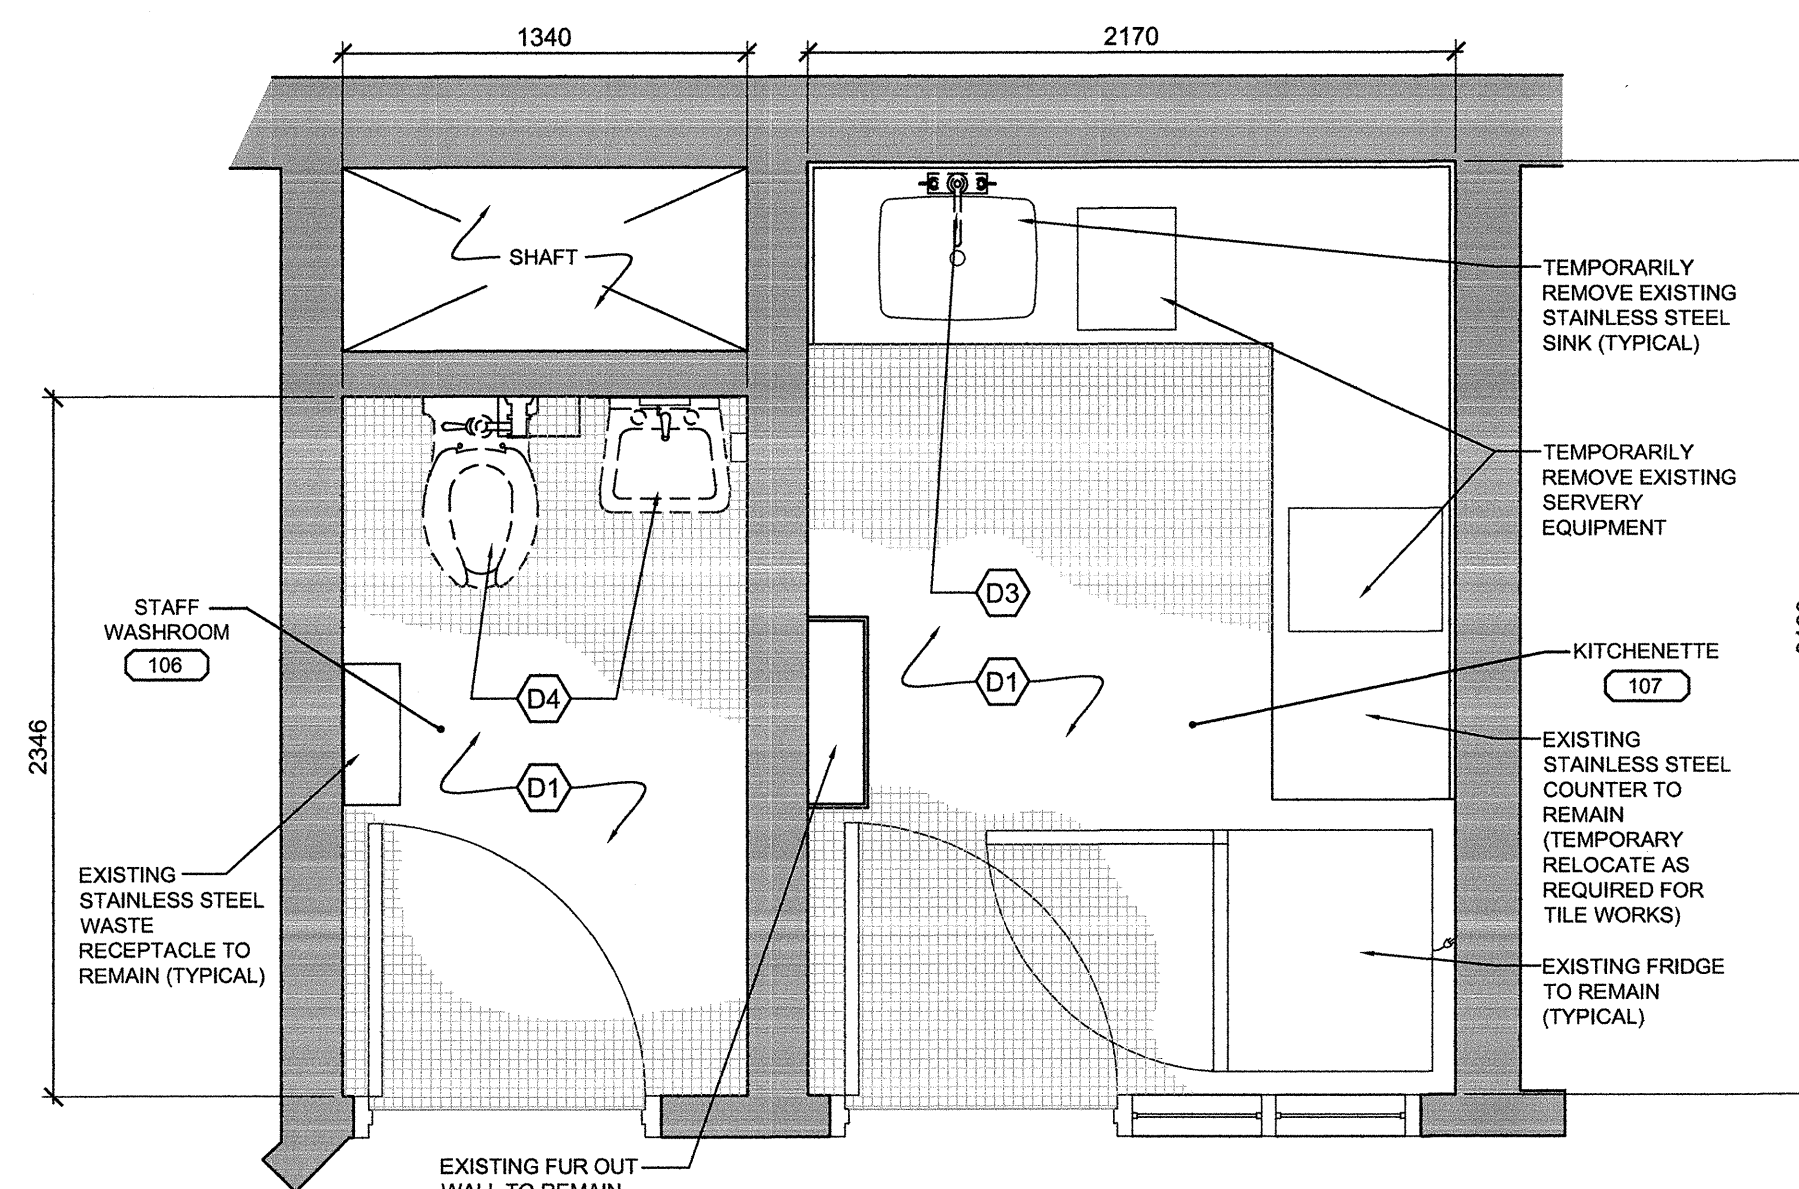
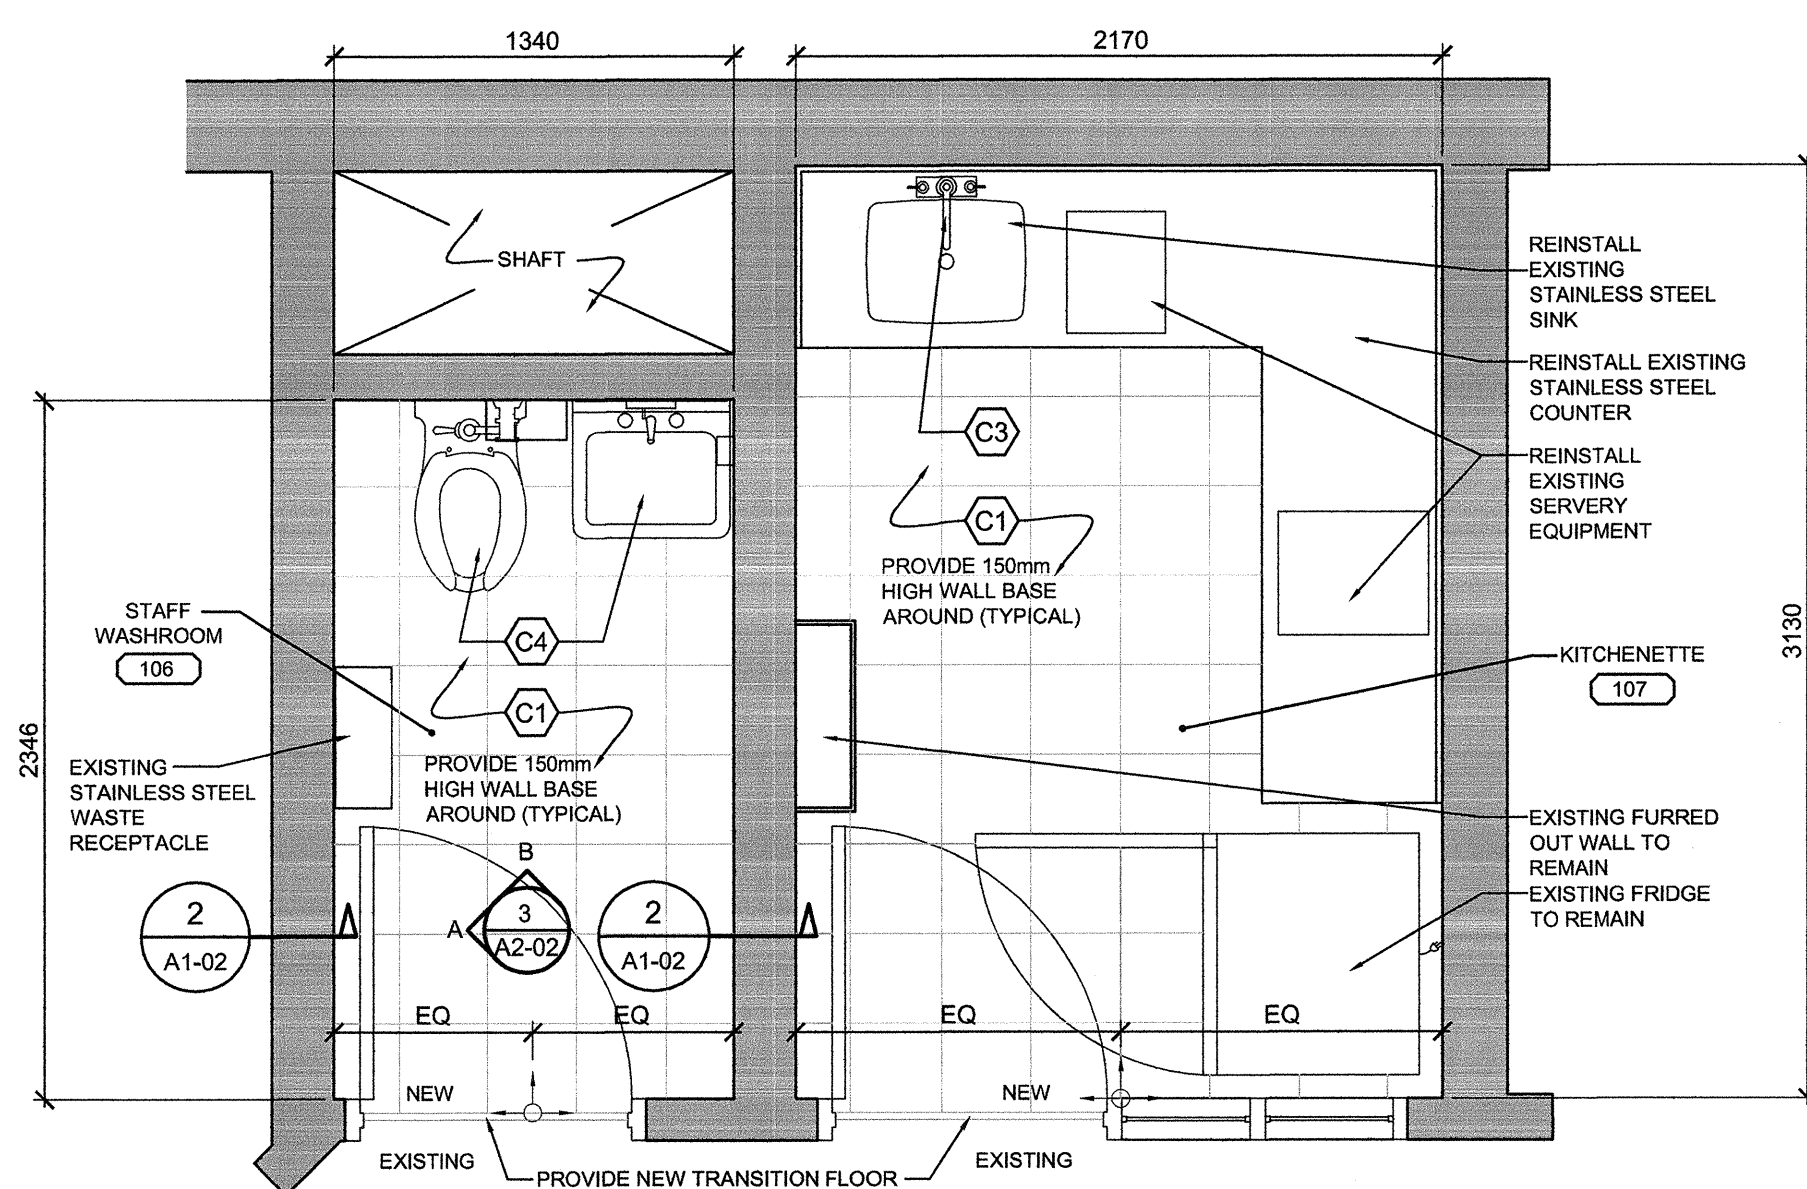
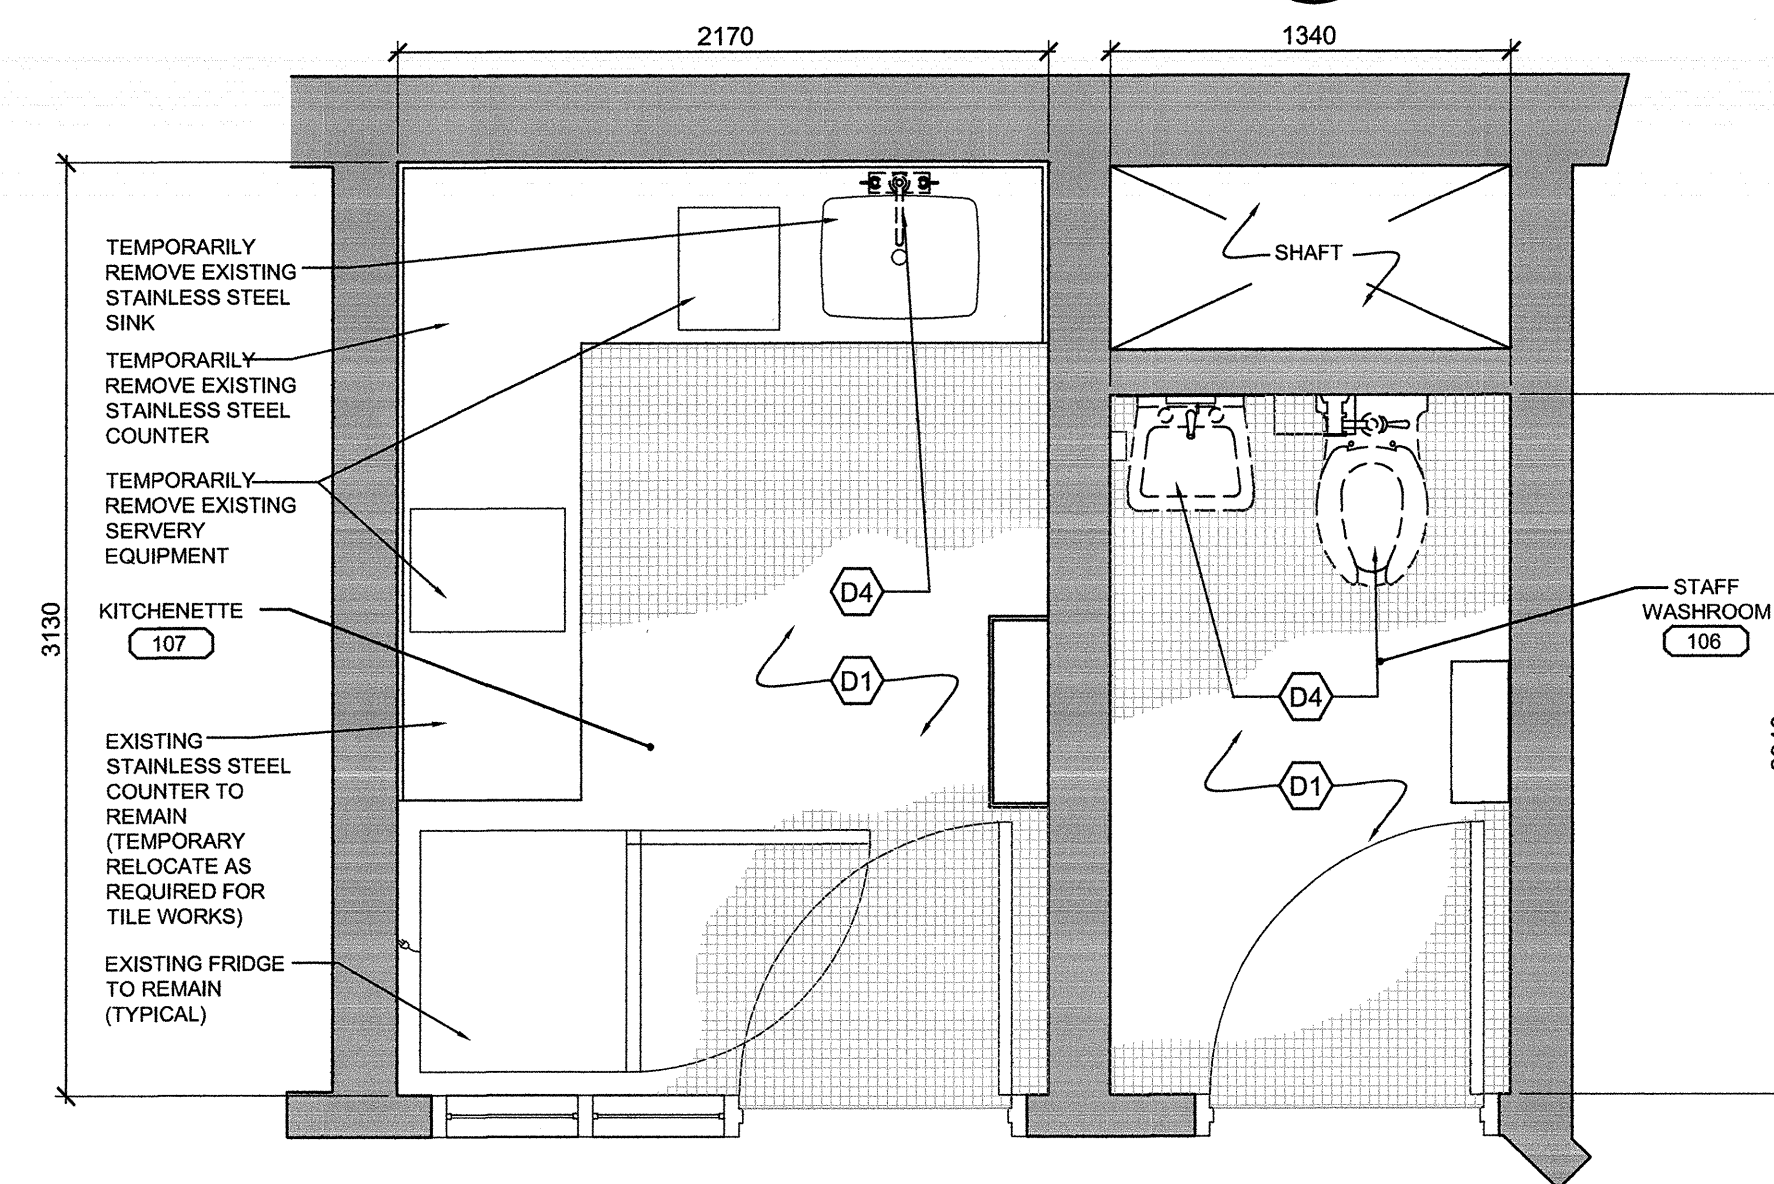
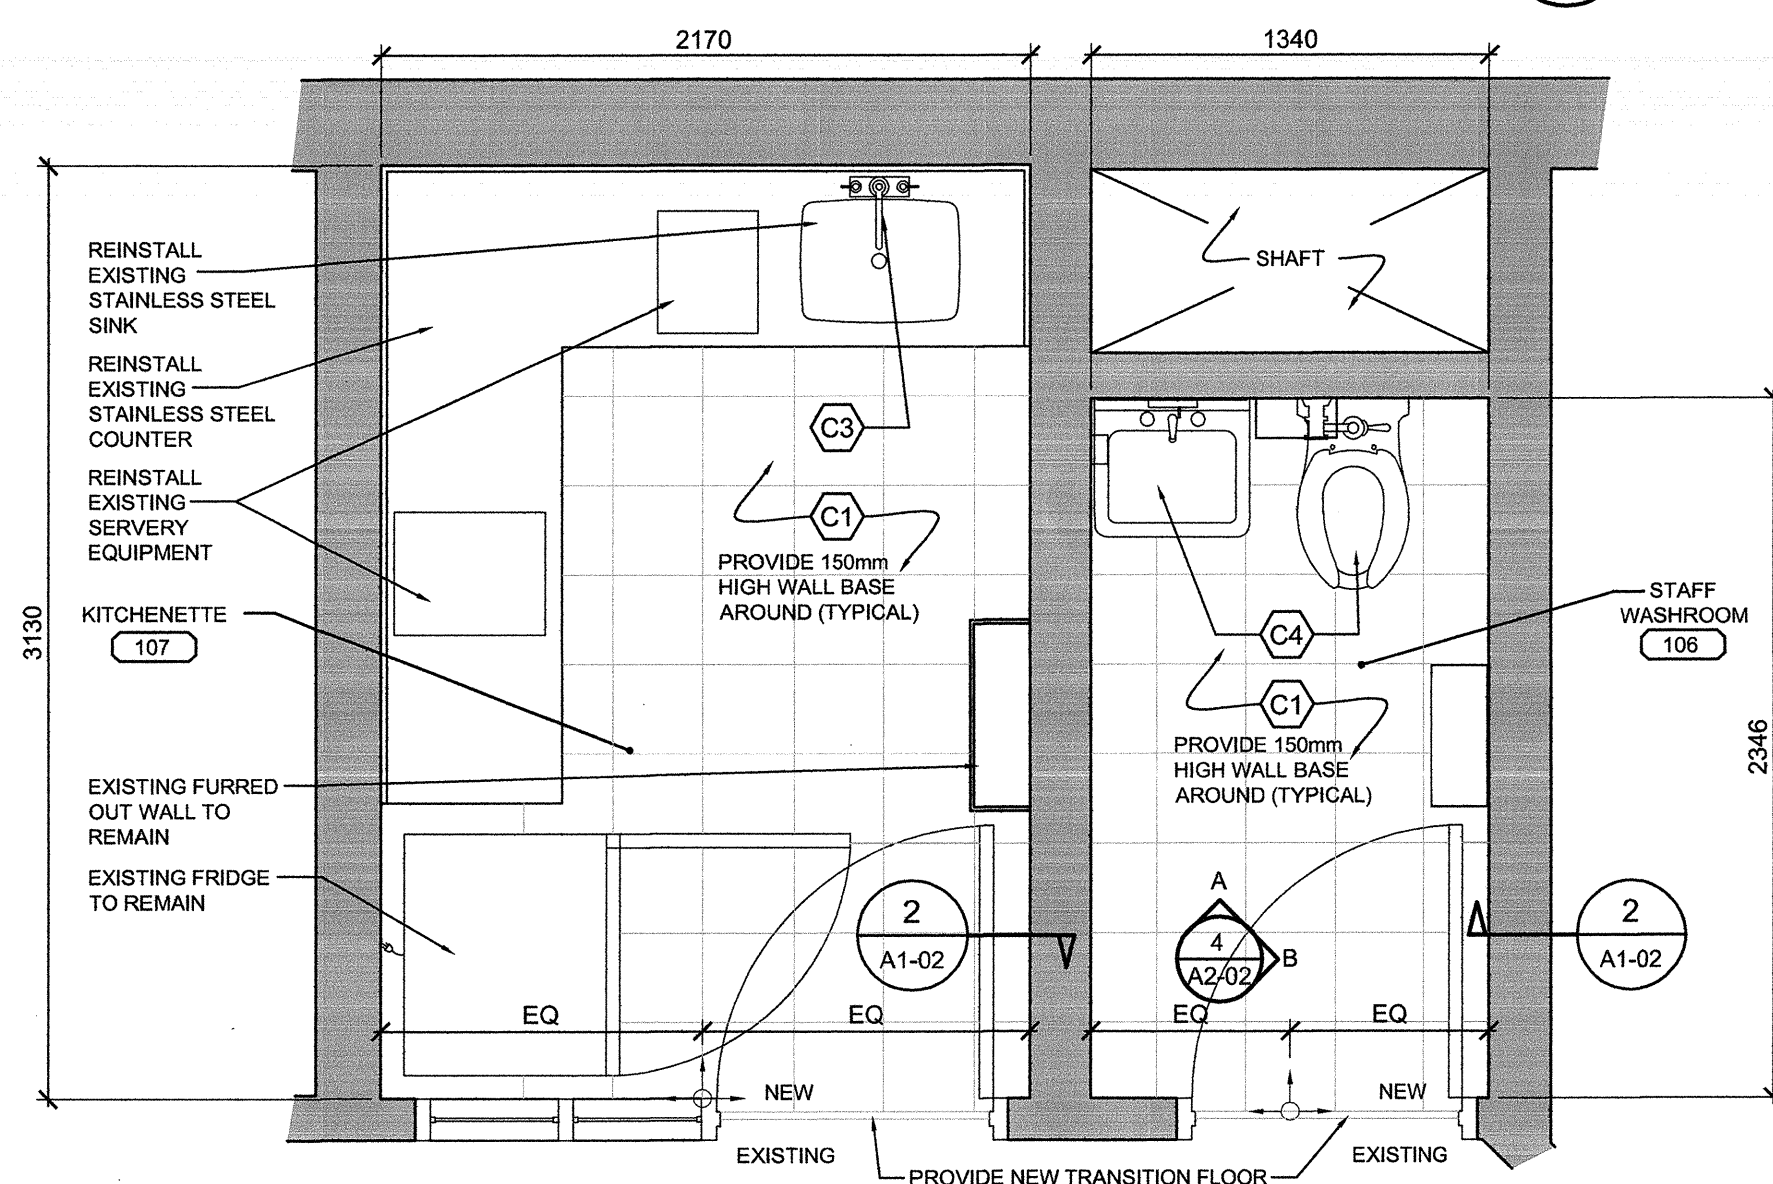


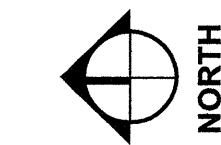

CONSULTANTS:

CHERNOFF THOMPSON ARCHITECTS

PROJECT #36036.1

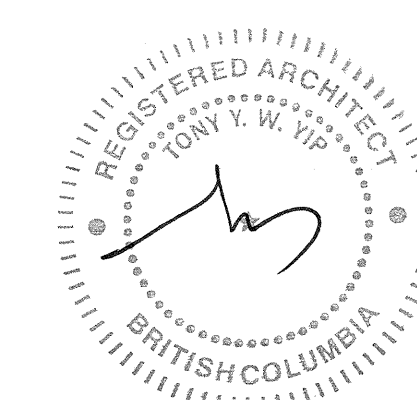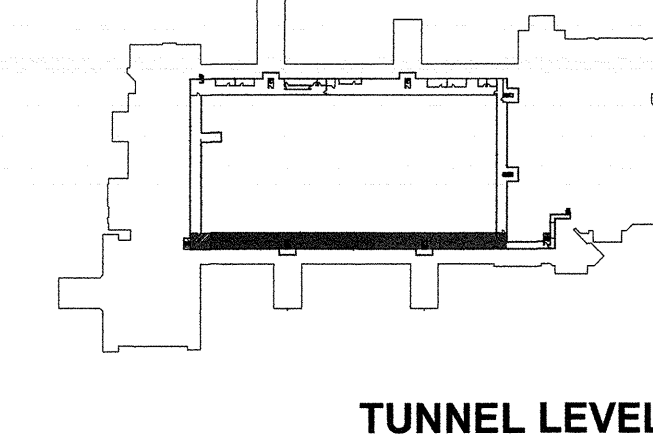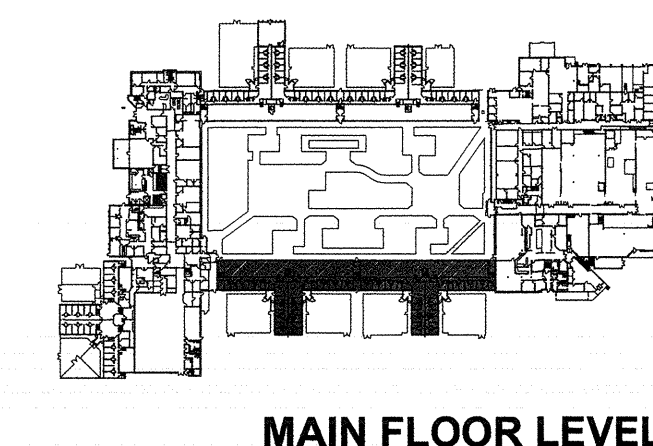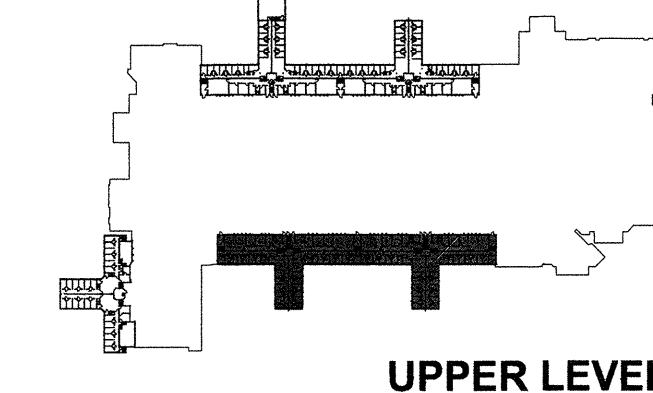

Revision/Revision	Description/Description	Date/Date
1	ISSUED FOR TENDER	2017.08.16

Client/client
CORRECTIONAL SERVICE OF CANADA

Project title/Titre du projet
**AGASSIZ, BC KENT MAXIMUM SECURITY INSTITUTION
MECHANICAL SYSTEM UPGRADE FOR CELL BLOCKS A through H and J & K**

Consultant Signature Box Only
Designed by/Concept par TY
Drawn by/Desainé par BW
PWSC Project Manager/Administrateur de Projets TPSGC MARVIN NG
PWSC, Regional Manager, Architectural and Engineering Services / Gestionnaire régional, Services d'architecture et de génie, TPSGC PREETIPAL PAUL
Drawing title/Titre du dessin

LIVING UNITS A, B, C AND D
ENLARGED FLOOR PLANS


Project No./No. du projet	Sheet/Feuille	Revision no./Lo Révision no.
R.077723.001	A2-04	1

DEMOLITION SCOPE LEGEND:


- D1 REMOVE EXISTING FLOOR TILES TO RECEIVE NEW FLOORING
- D2 REMOVE EXISTING WALL TILES TO RECEIVE NEW FINISHES
- D3 REMOVE EXISTING FAUCET (REFER TO MECHANICAL DRAWINGS)
- D4 REMOVE EXISTING PLUMBING FIXTURES (REFER TO MECHANICAL DRAWINGS)
- D5 REMOVE GRAB BAR
- D6 REMOVE EXISTING STAINLESS STEEL SHROUD
- D7 REMOVE EXISTING VANITY
- D8 PREPARE SURFACE FOR NEW COATING
- D9 SCAN EXISTING CONCRETE WALL, REMOVE EXISTING CONCRETE WALL FOR LOWER PLUMBING PIPES FOR NEW SHOWER HEIGHT. PATCH AND MAKE GOOD FOR NEW WALL TILES

CONSTRUCTION SCOPE LEGEND:


- C1 INSTALL NEW FLOOR FINISHES (REFER TO SPECIFICATION, FINISH SCHEDULE AND DETAIL 2/A012)
- C2 INSTALL NEW WALL FINISHES (REFER TO SPECIFICATION, FINISH SCHEDULE AND DETAIL 2/A012)
- C3 INSTALL NEW FAUCET (REFER TO MECHANICAL DRAWINGS)
- C4 INSTALL NEW PLUMBING FIXTURES (REFER TO MECHANICAL DRAWINGS)
- C5 INSTALL GRAB BAR
- C6 NEW STAINLESS STEEL SHROUD
- C7 NEW VANITY
- C8 NEW EPOXY COATING

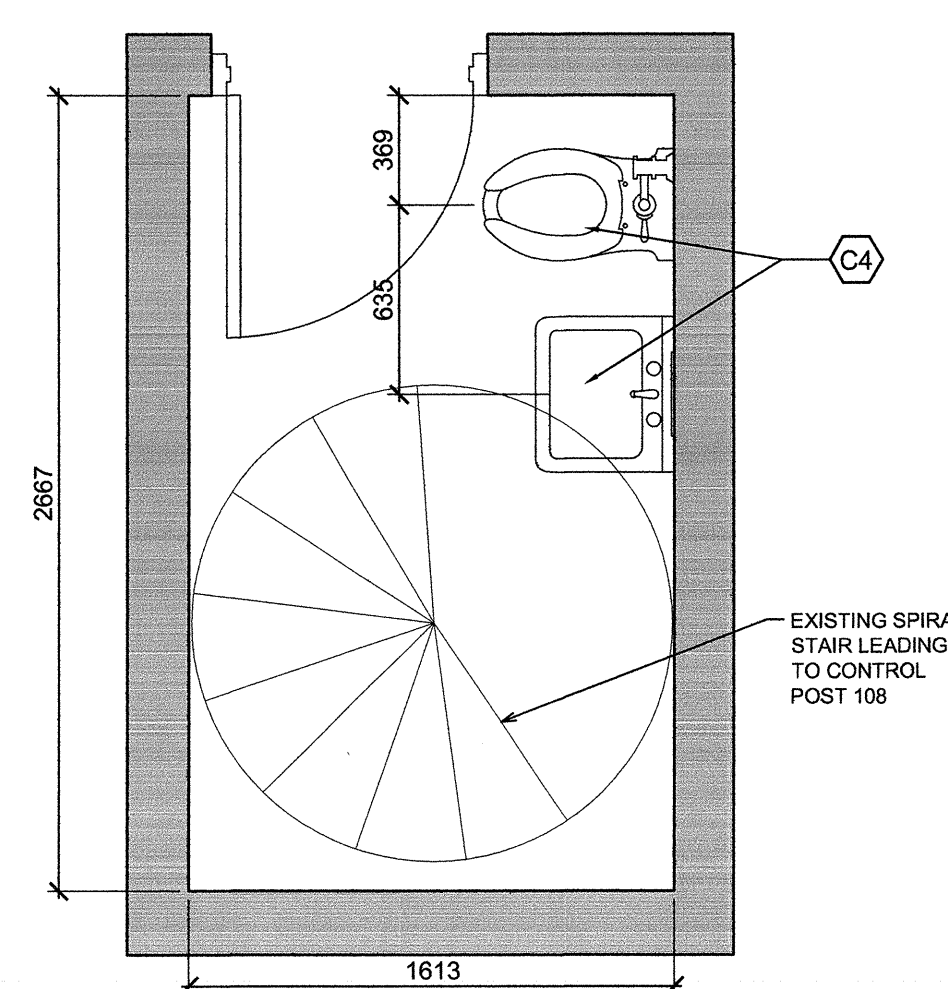


3B
A2-04 1:25
STAFF WASHROOM BELOW CONTROL POST 108 UNITS A/B AND C/D - NEW FLOOR PLAN

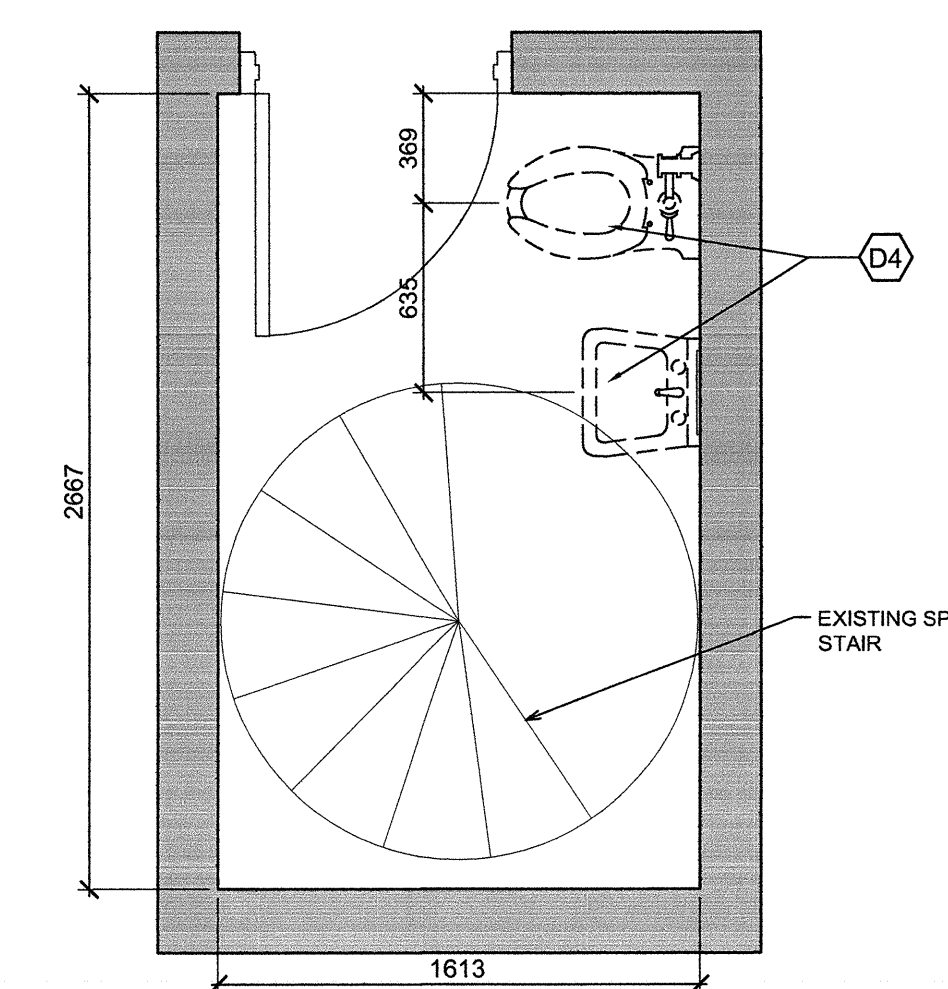


3A
A2-04 1:25
STAFF WASHROOM BELOW CONTROL POST 108 UNITS A/B AND C/D - DEMOLITION PLAN

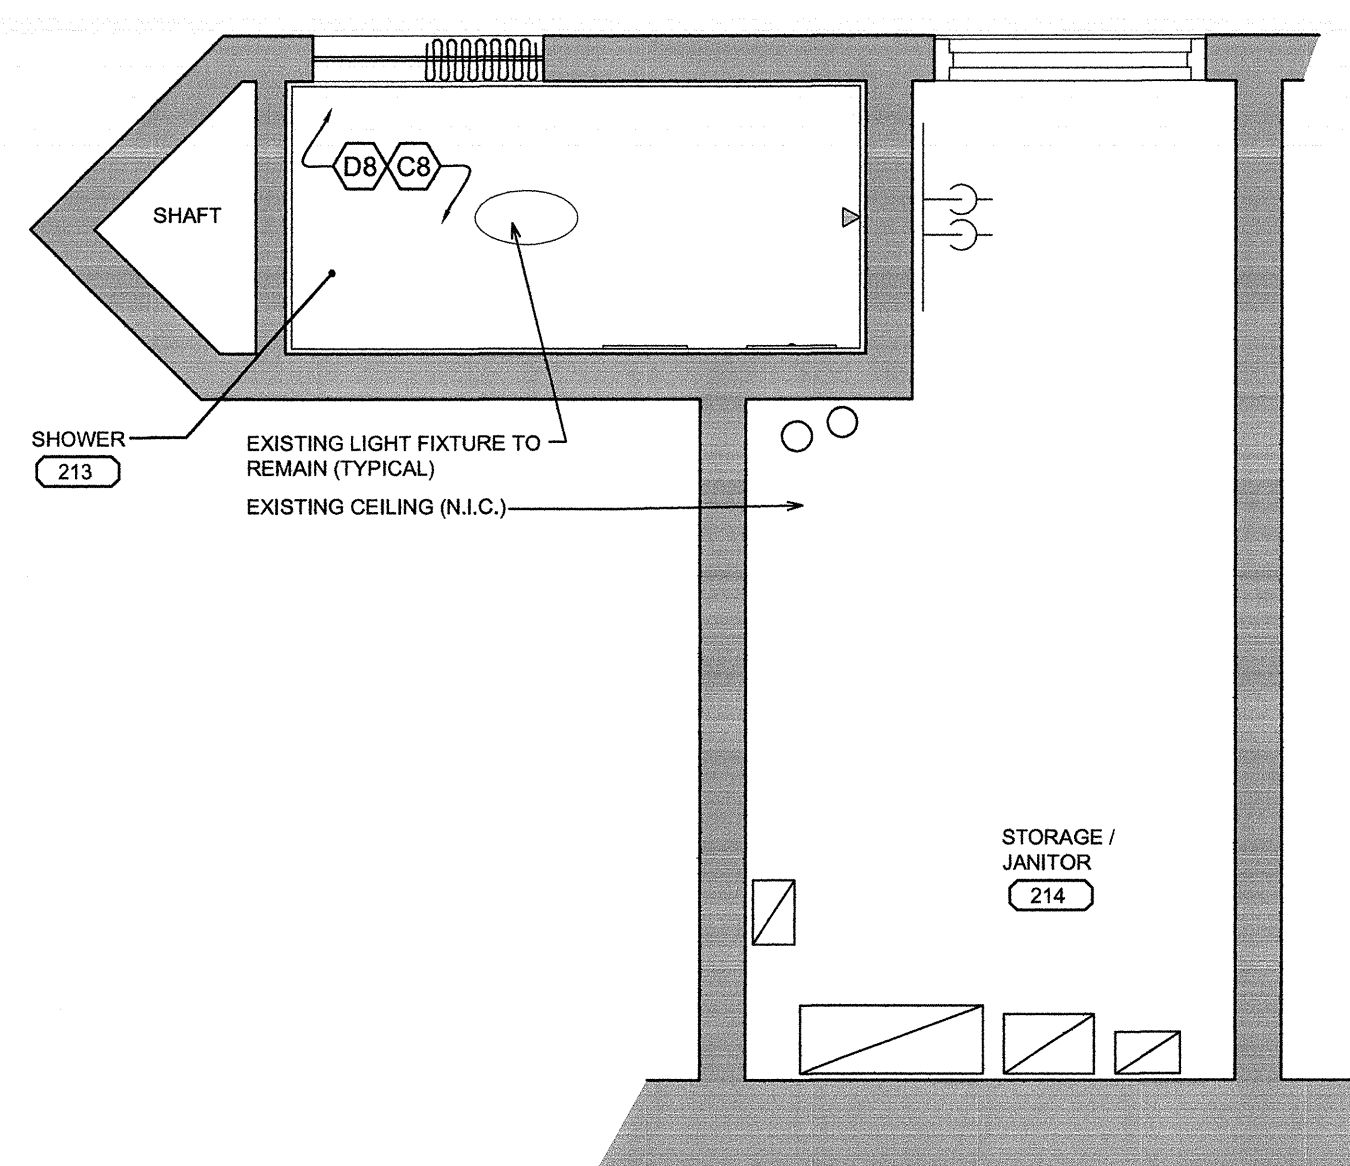


2C
A2-04 1:25
ROOMS 213, 214 FOR UNITS B AND D NEW REFLECTED CEILING PLAN

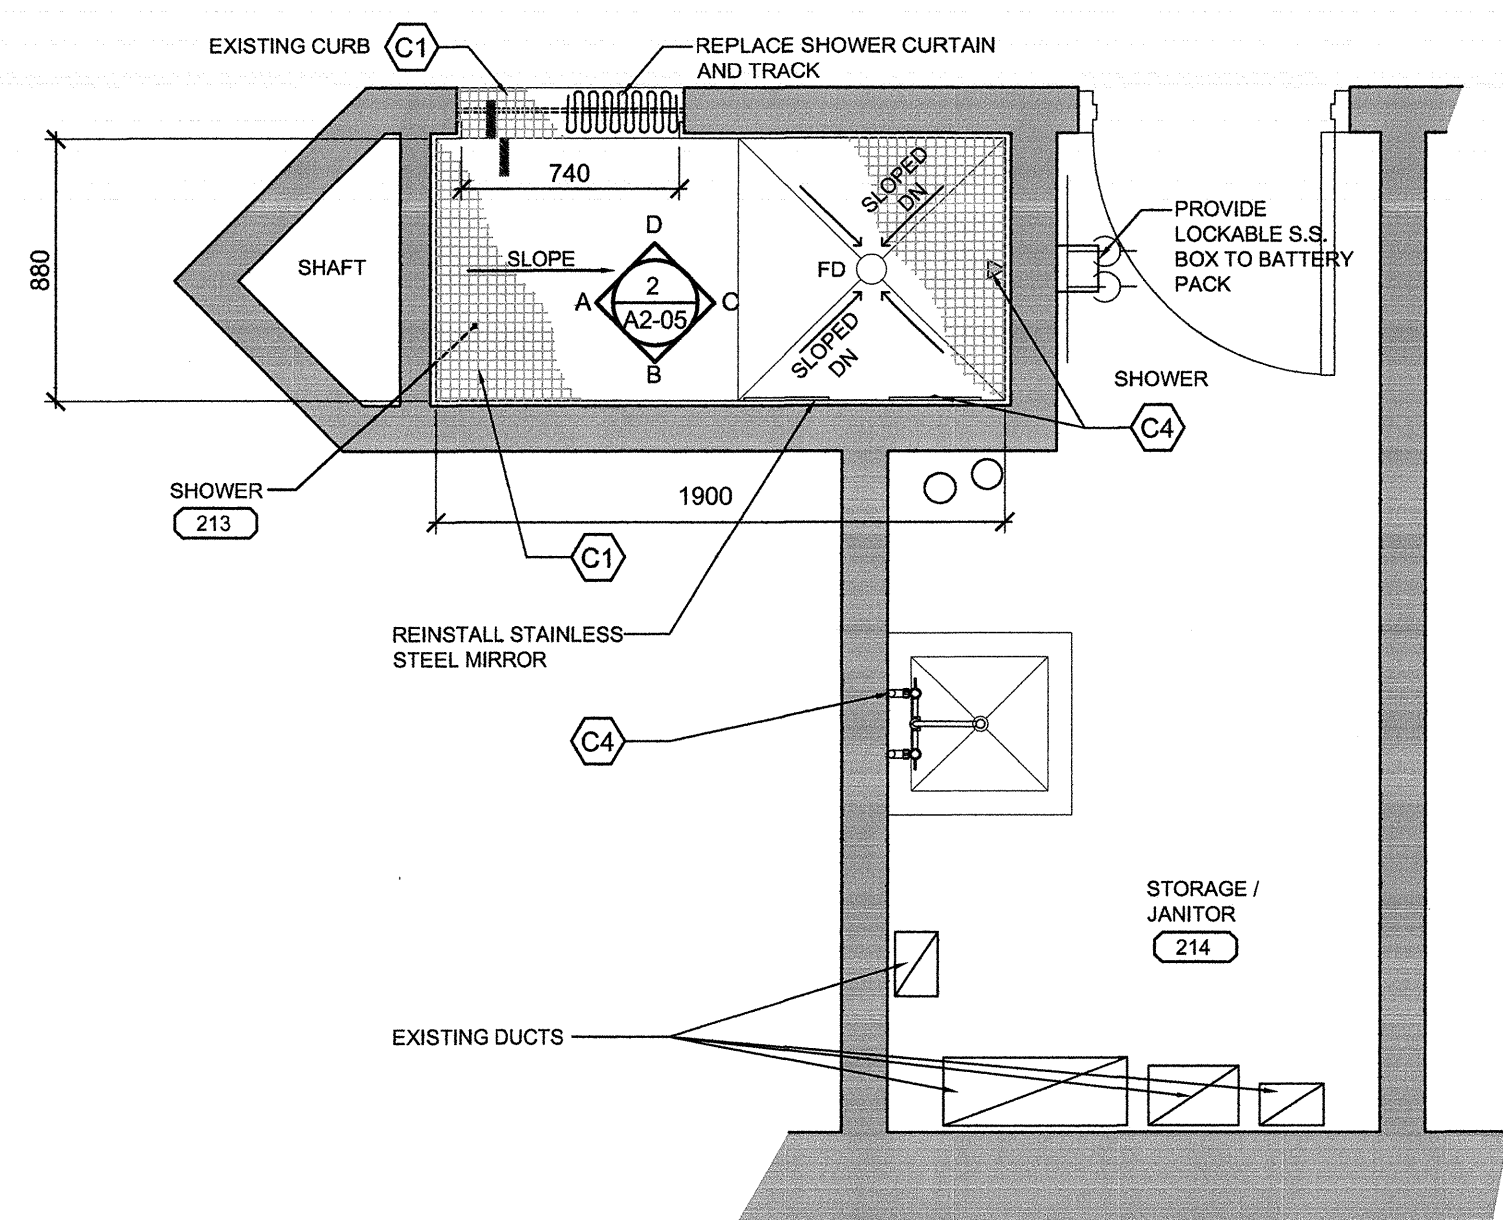


2B
A2-04 1:25
ROOMS 213, 214 FOR UNITS B AND D NEW FLOOR PLAN

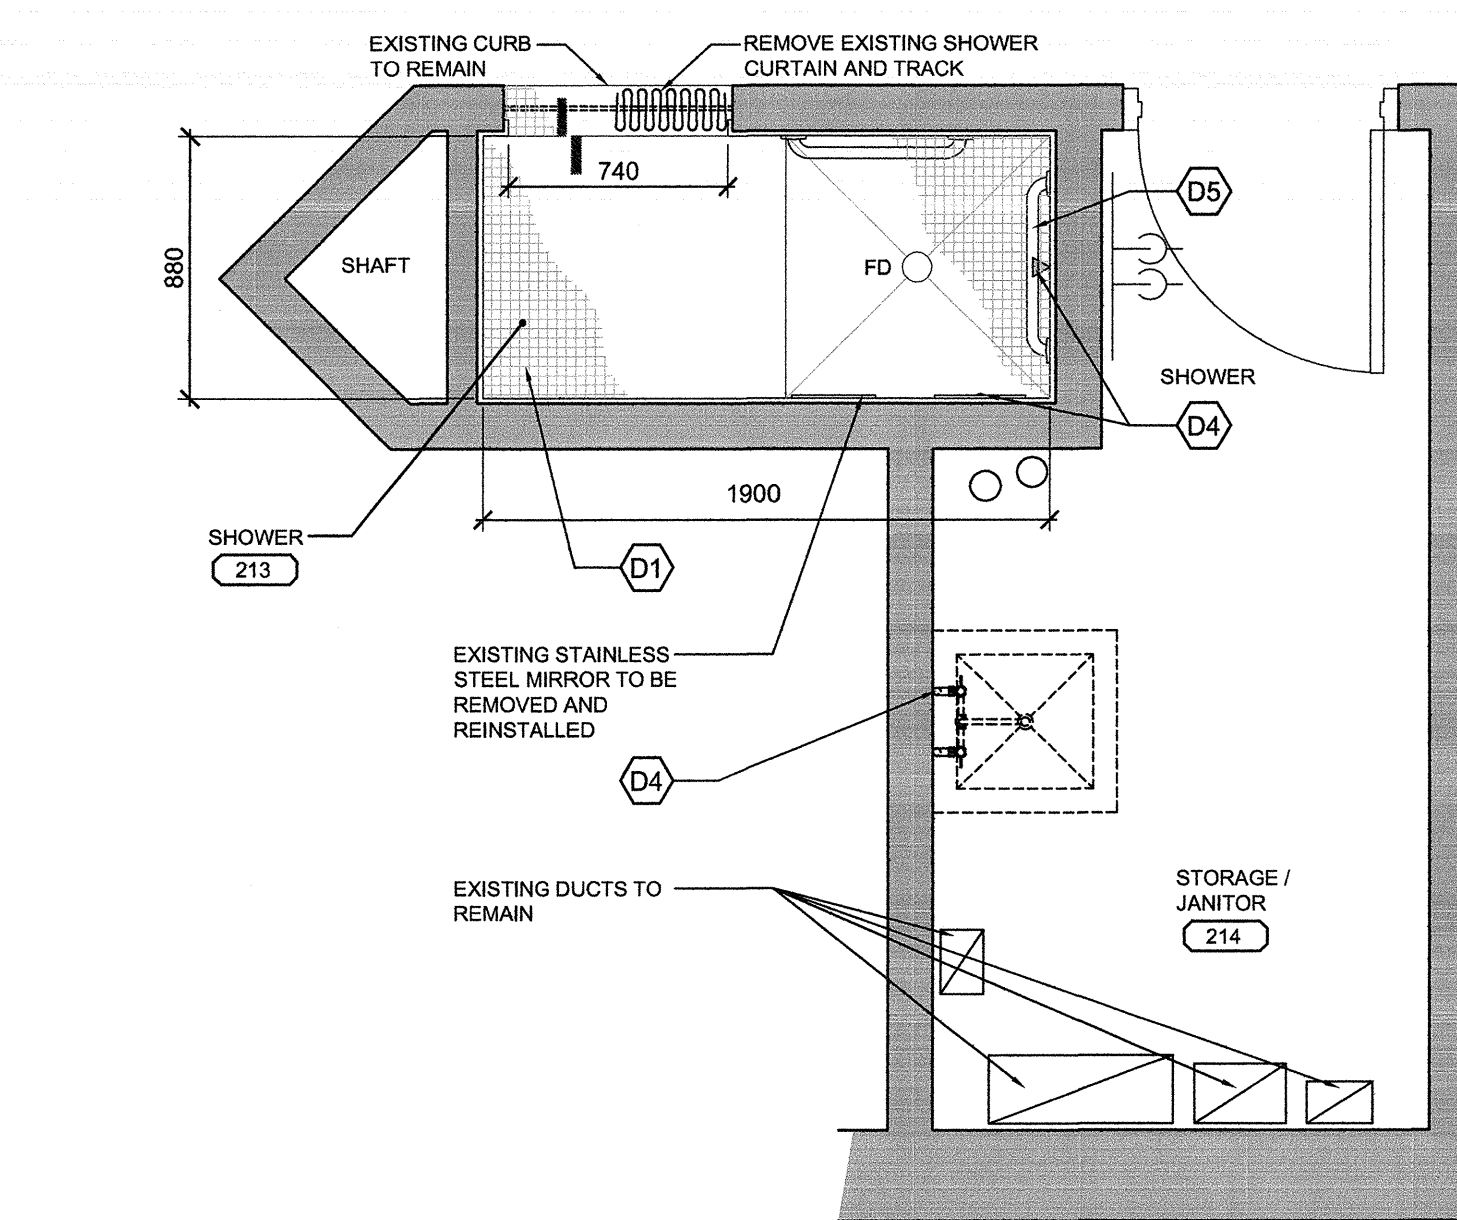


2A
A2-04 1:25
ROOMS 213, 214 FOR UNITS B AND D DEMOLITION PLAN

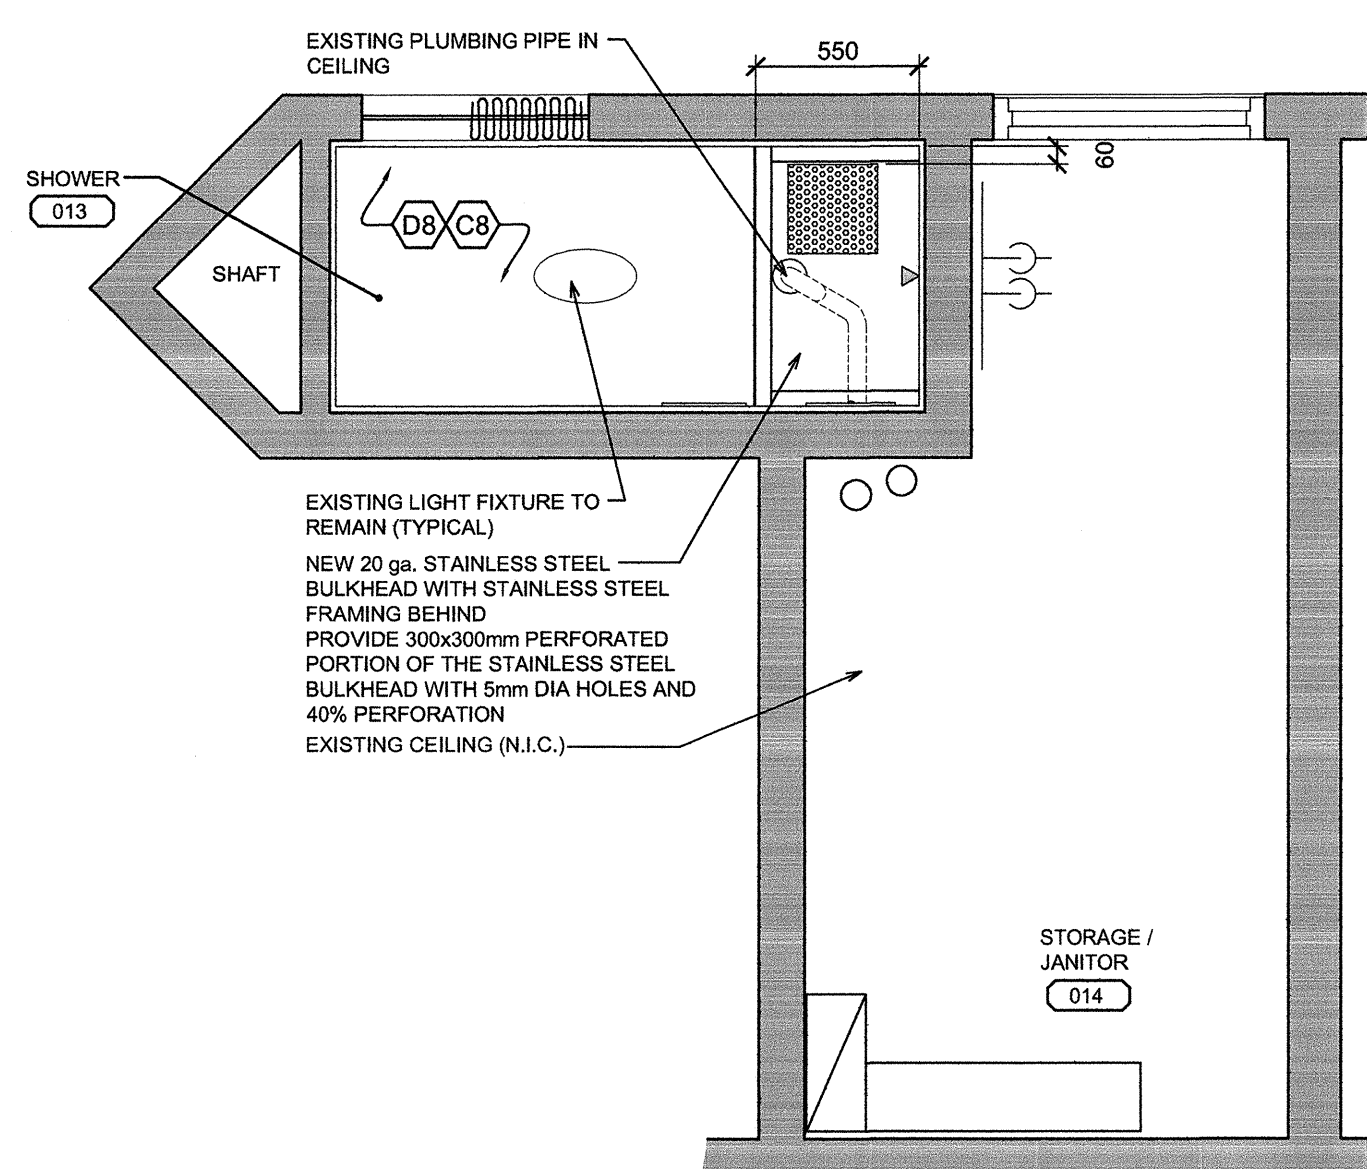


1C
A2-04 1:25
ROOMS 013, 014 FOR UNITS B AND D NEW REFLECTED CEILING PLAN

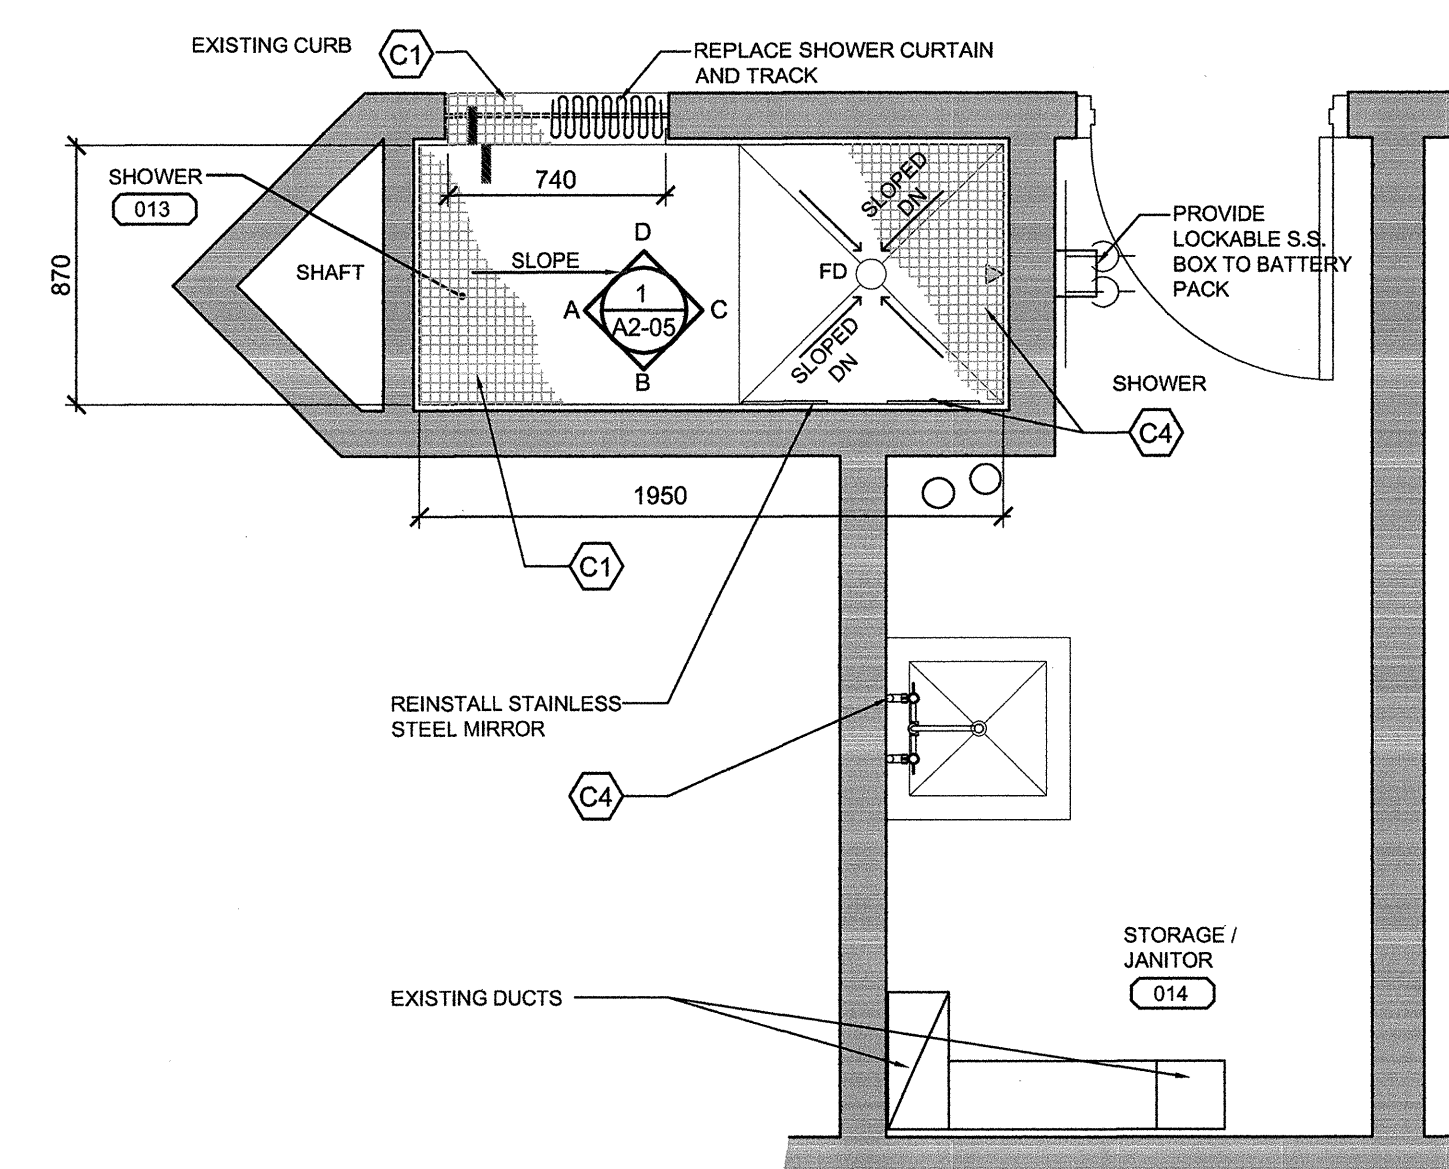

1B
A2-04 1:25
ROOMS 013, 014 FOR UNITS B AND D NEW FLOOR PLAN

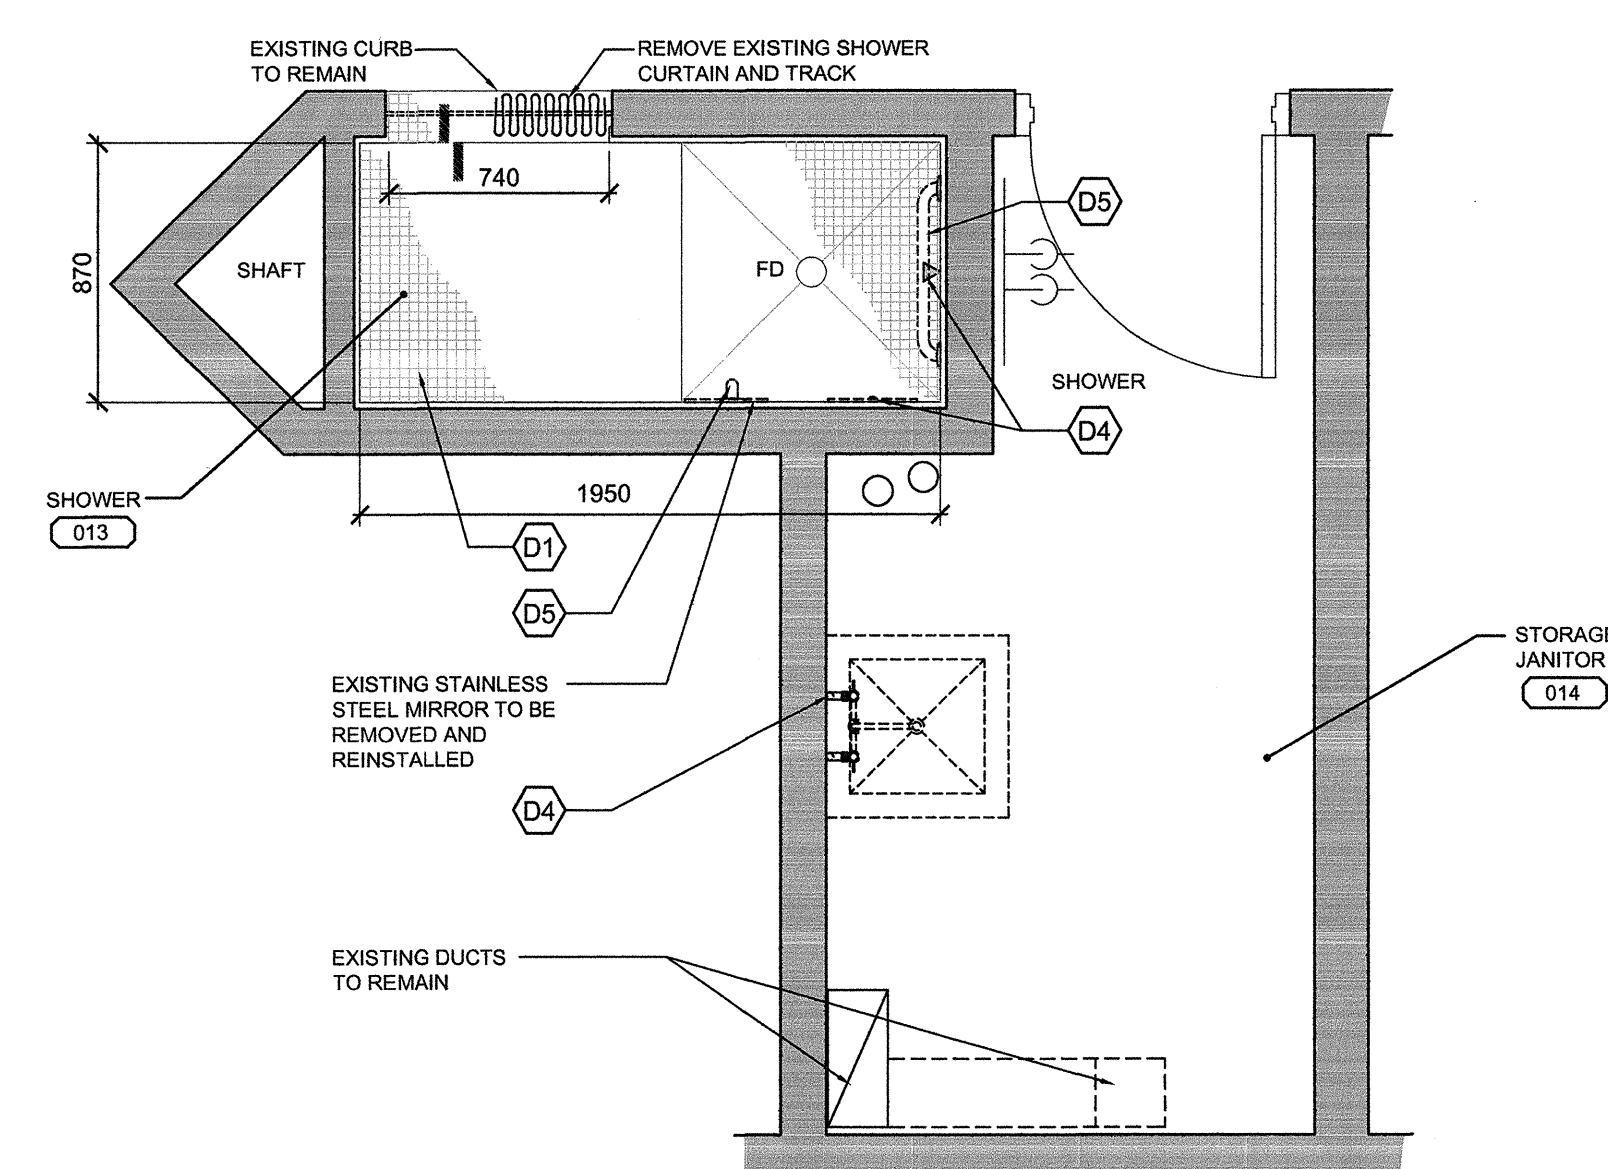


1A
A2-04 1:25
ROOMS 013, 014 FOR UNITS B AND D DEMOLITION PLAN

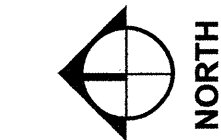


CONSULTANTS:

CHERNOFF THOMPSON ARCHITECTS


PROJECT #36036.1

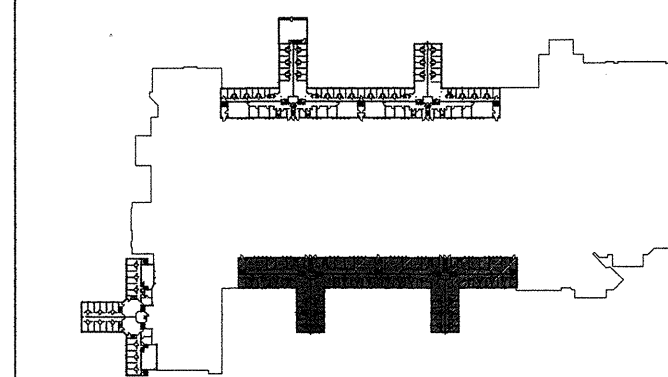


UPPER LEVEL

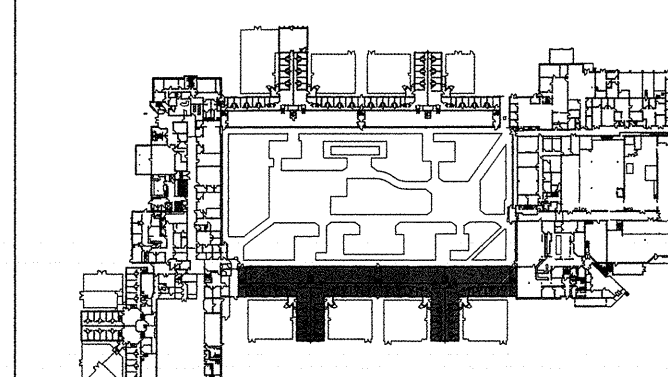

MAIN FLOOR LEVEL

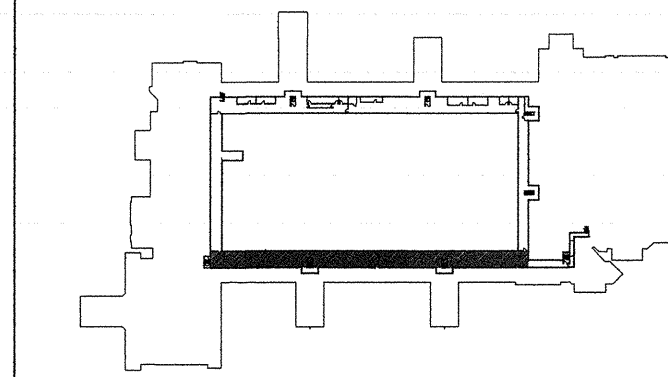

TUNNEL LEVEL

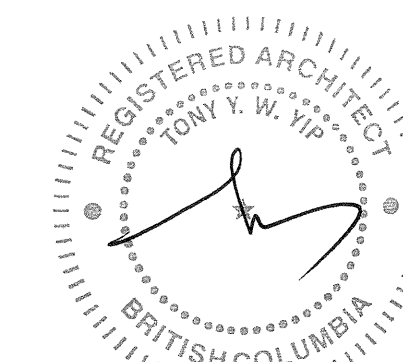


DEMOLITION SCOPE LEGEND:

- D1 REMOVE EXISTING FLOOR TILES TO RECEIVE NEW FLOORING
- D2 REMOVE EXISTING WALL TILES TO RECEIVE NEW FINISHES
- D3 REMOVE EXISTING FAUCET (REFER TO MECHANICAL DRAWINGS)
- D4 REMOVE EXISTING PLUMBING FIXTURES (REFER TO MECHANICAL DRAWINGS)
- D5 REMOVE GRAB BAR
- D6 REMOVE EXISTING STAINLESS STEEL SHROUD
- D7 REMOVE EXISTING VANITY
- D8 PREPARE SURFACE FOR NEW COATING
- D9 SCAN EXISTING CONCRETE WALL, REMOVE EXISTING CONCRETE WALL FOR LOWER PLUMBING PIPES FOR NEW SHOWER HEIGHT. PATCH AND MAKE GOOD FOR NEW WALL TILES


CONSTRUCTION SCOPE LEGEND:

- C1 INSTALL NEW FLOOR FINISHES (REFER TO SPECIFICATION, FINISH SCHEDULE AND DETAIL 2/A012)
- C2 INSTALL NEW WALL FINISHES (REFER TO SPECIFICATION, FINISH SCHEDULE AND DETAIL 2/A012)
- C3 INSTALL NEW FAUCET (REFER TO MECHANICAL DRAWINGS)
- C4 INSTALL NEW PLUMBING FIXTURES (REFER TO MECHANICAL DRAWINGS)
- C5 INSTALL GRAB BAR
- C6 NEW STAINLESS STEEL SHROUD
- C7 NEW VANITY
- C8 NEW EPOXY COATING

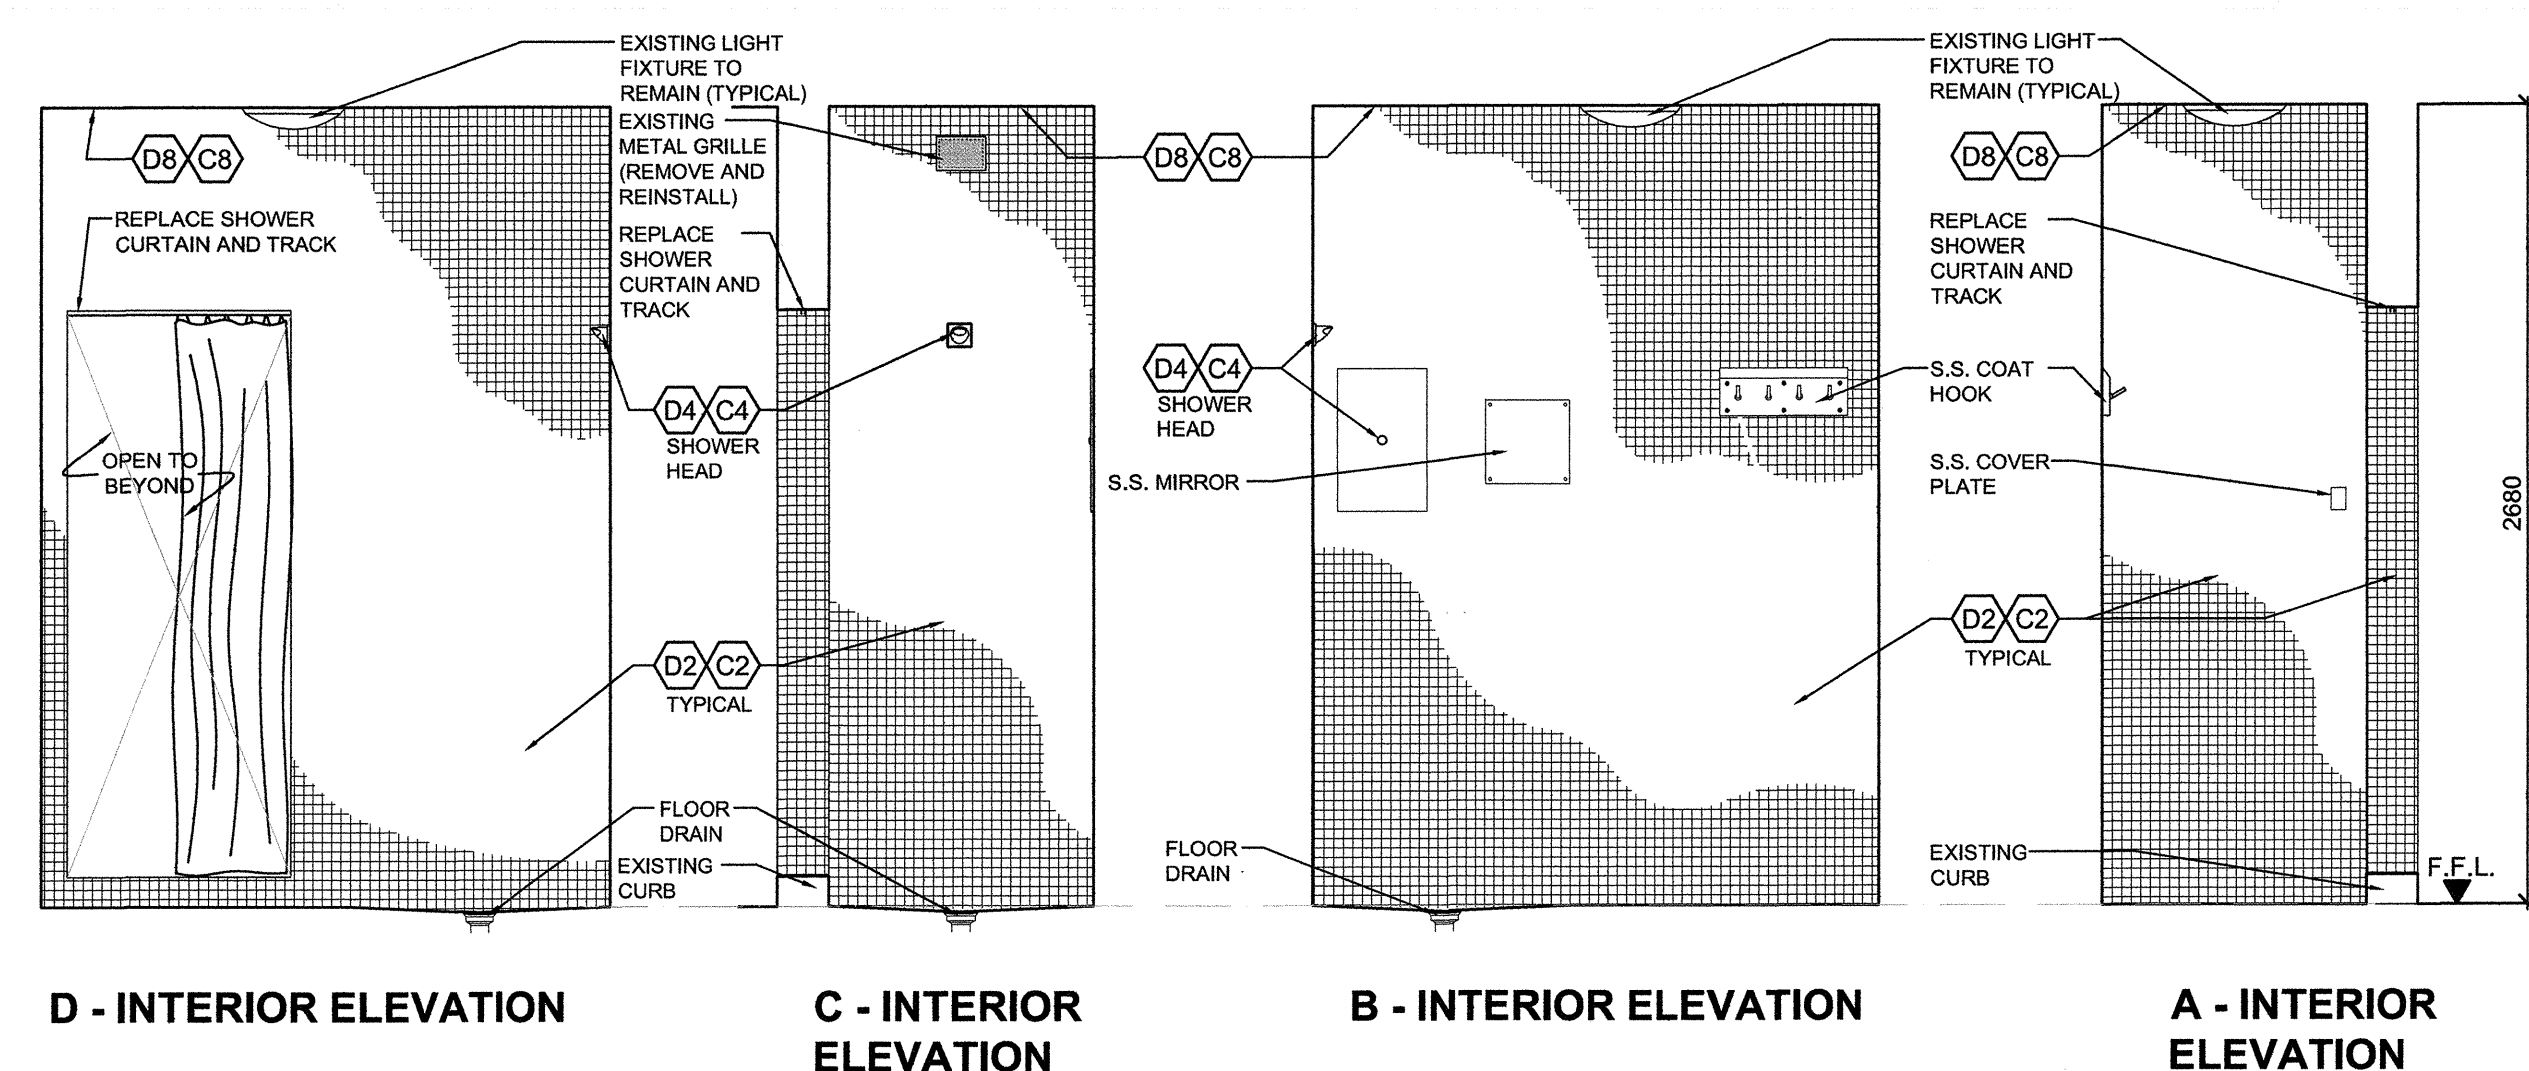

ROOM 213 FOR UNITS B AND D
INTERIOR ELEVATIONS

2
A2-05 1:25

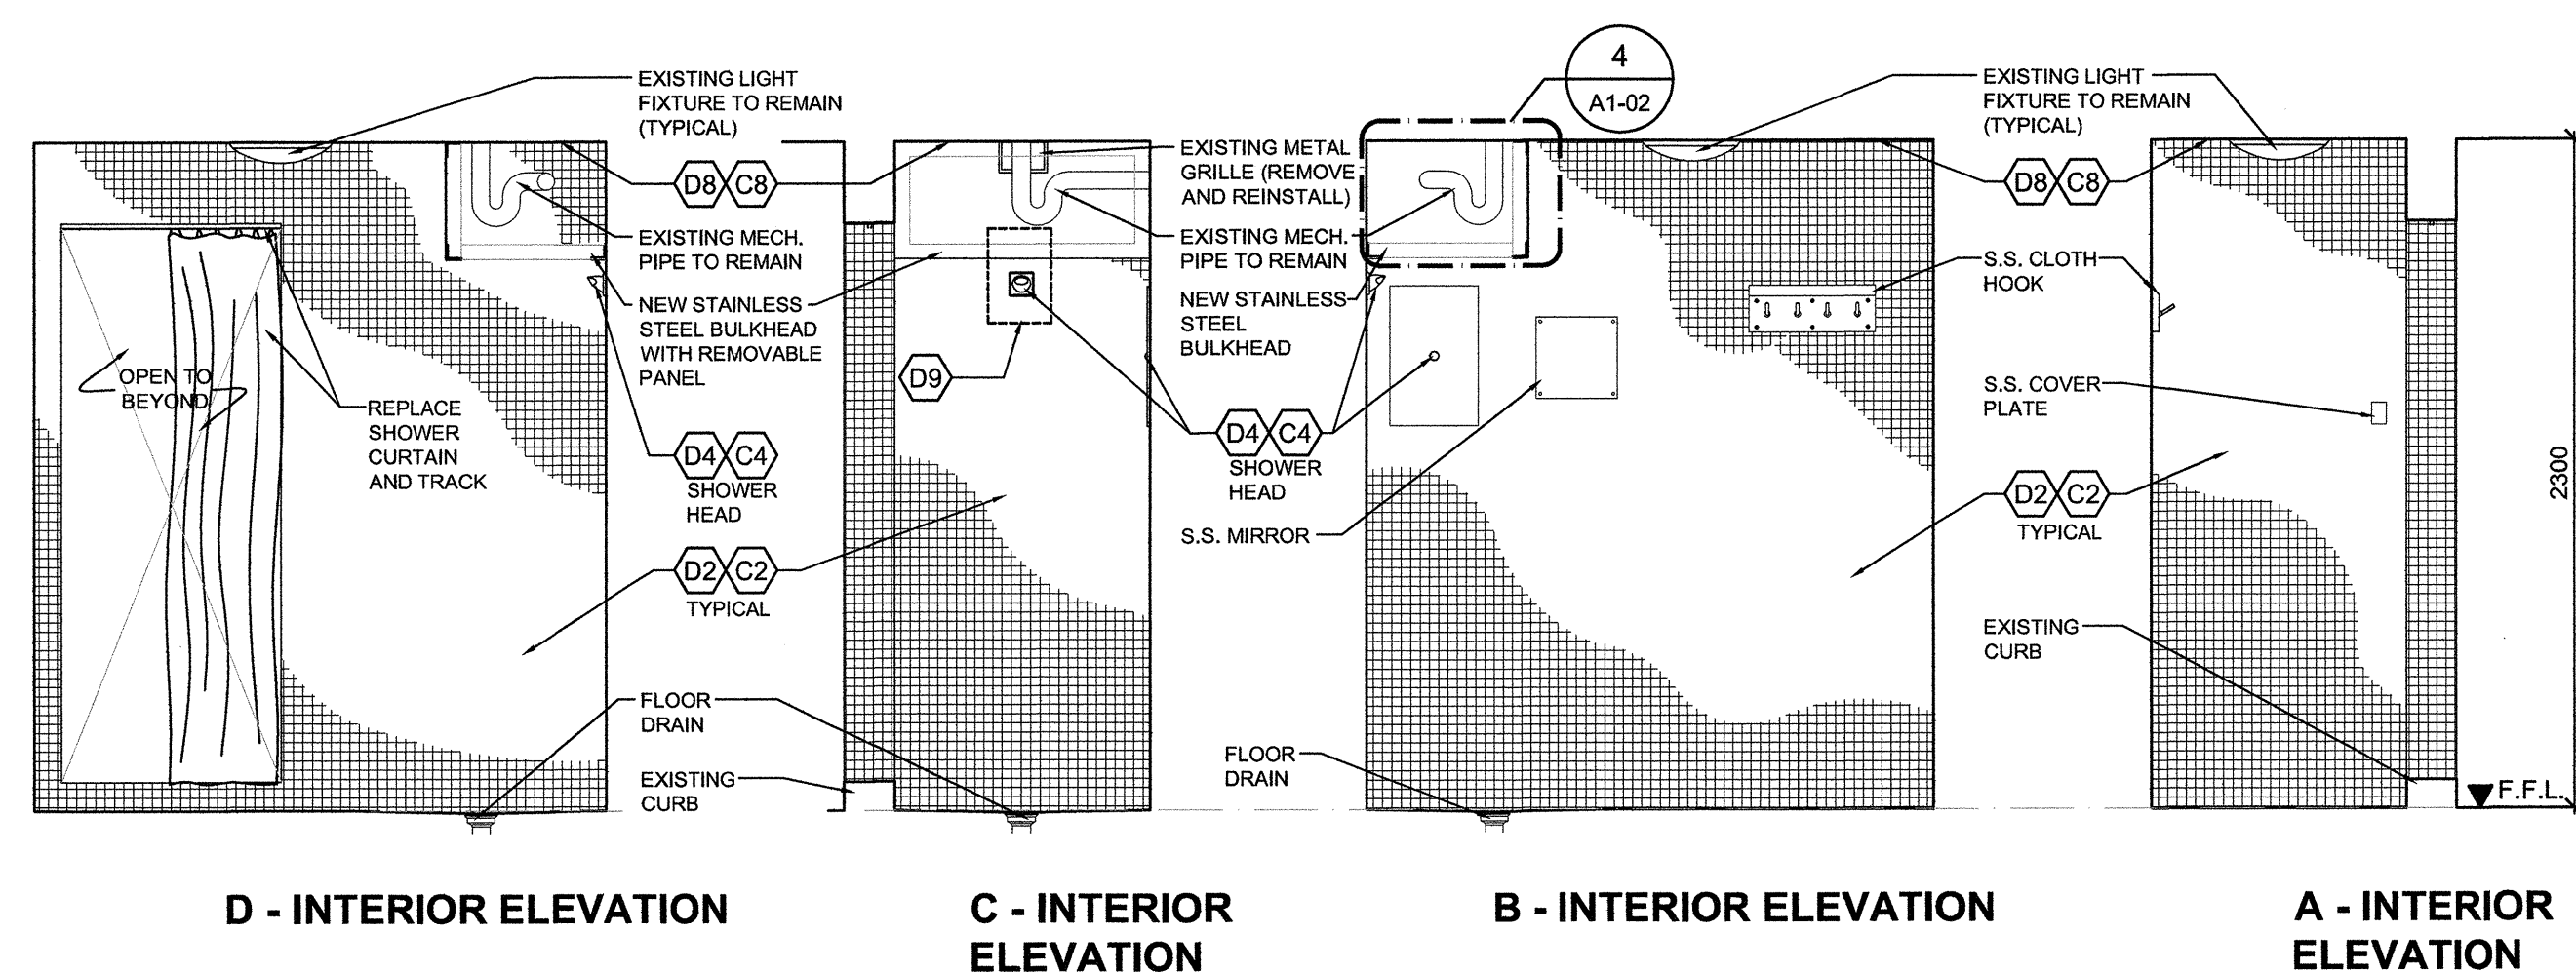

ROOM 013 FOR UNITS B AND D
INTERIOR ELEVATIONS

1
A2-05 1:25

Revision/Revision	Description/Description	Date/Date
1	ISSUED FOR TENDER	2017.08.16

Client/client
CORRECTIONAL SERVICE OF CANADA


Project title/Titre du projet
AGASSIZ, BC KENT MAXIMUM SECURITY INSTITUTION
MECHANICAL SYSTEM UPGRADE FOR CELL BLOCKS A through H and J & K

Consultant Signature Box Only
Designed by/Concept par
TY
Drawn by/Dessiné par
BW
PWSC Project Manager/Administrateur de Projets TPSGC
MARVIN NG
PWSC Regional Manager, Architectural and Engineering Services/Gestionnaire régionale, Services d'architecture et de génie, TPSGC
PREETIPAL PAUL
Drawing title/Titre du dessin

LIVING UNITS A, B, C AND D
INTERIOR ELEVATIONS

Project No./No. du projet	Sheet/Feuille	Revision no./Lo. Révision no.
R.077723.001	A2-05	1




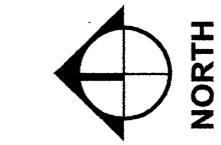


CONSULTANTS:

**CHERNOFF THOMPSON
ARCHITECTS**


PROJECT #36036.1

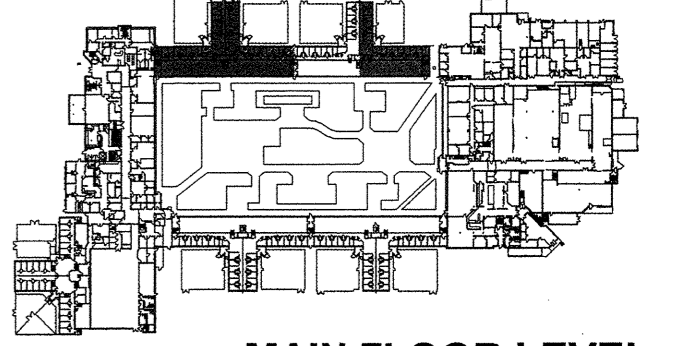


MAIN FLOOR LEVEL

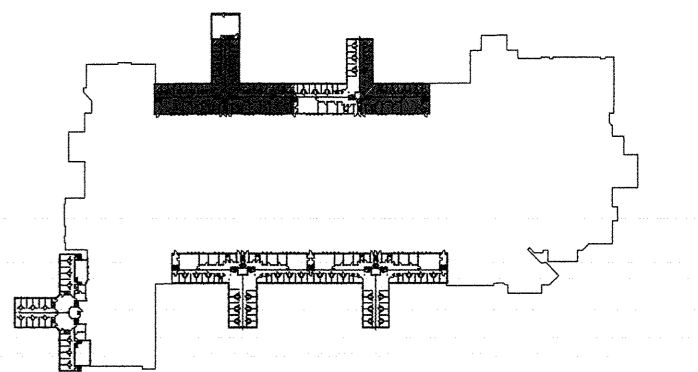


UPPER LEVEL

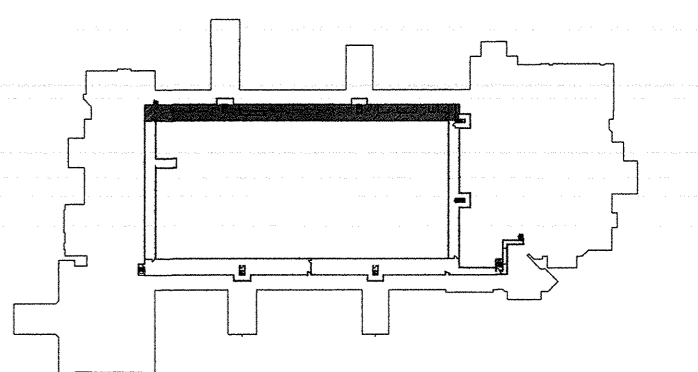


TUNNEL LEVEL

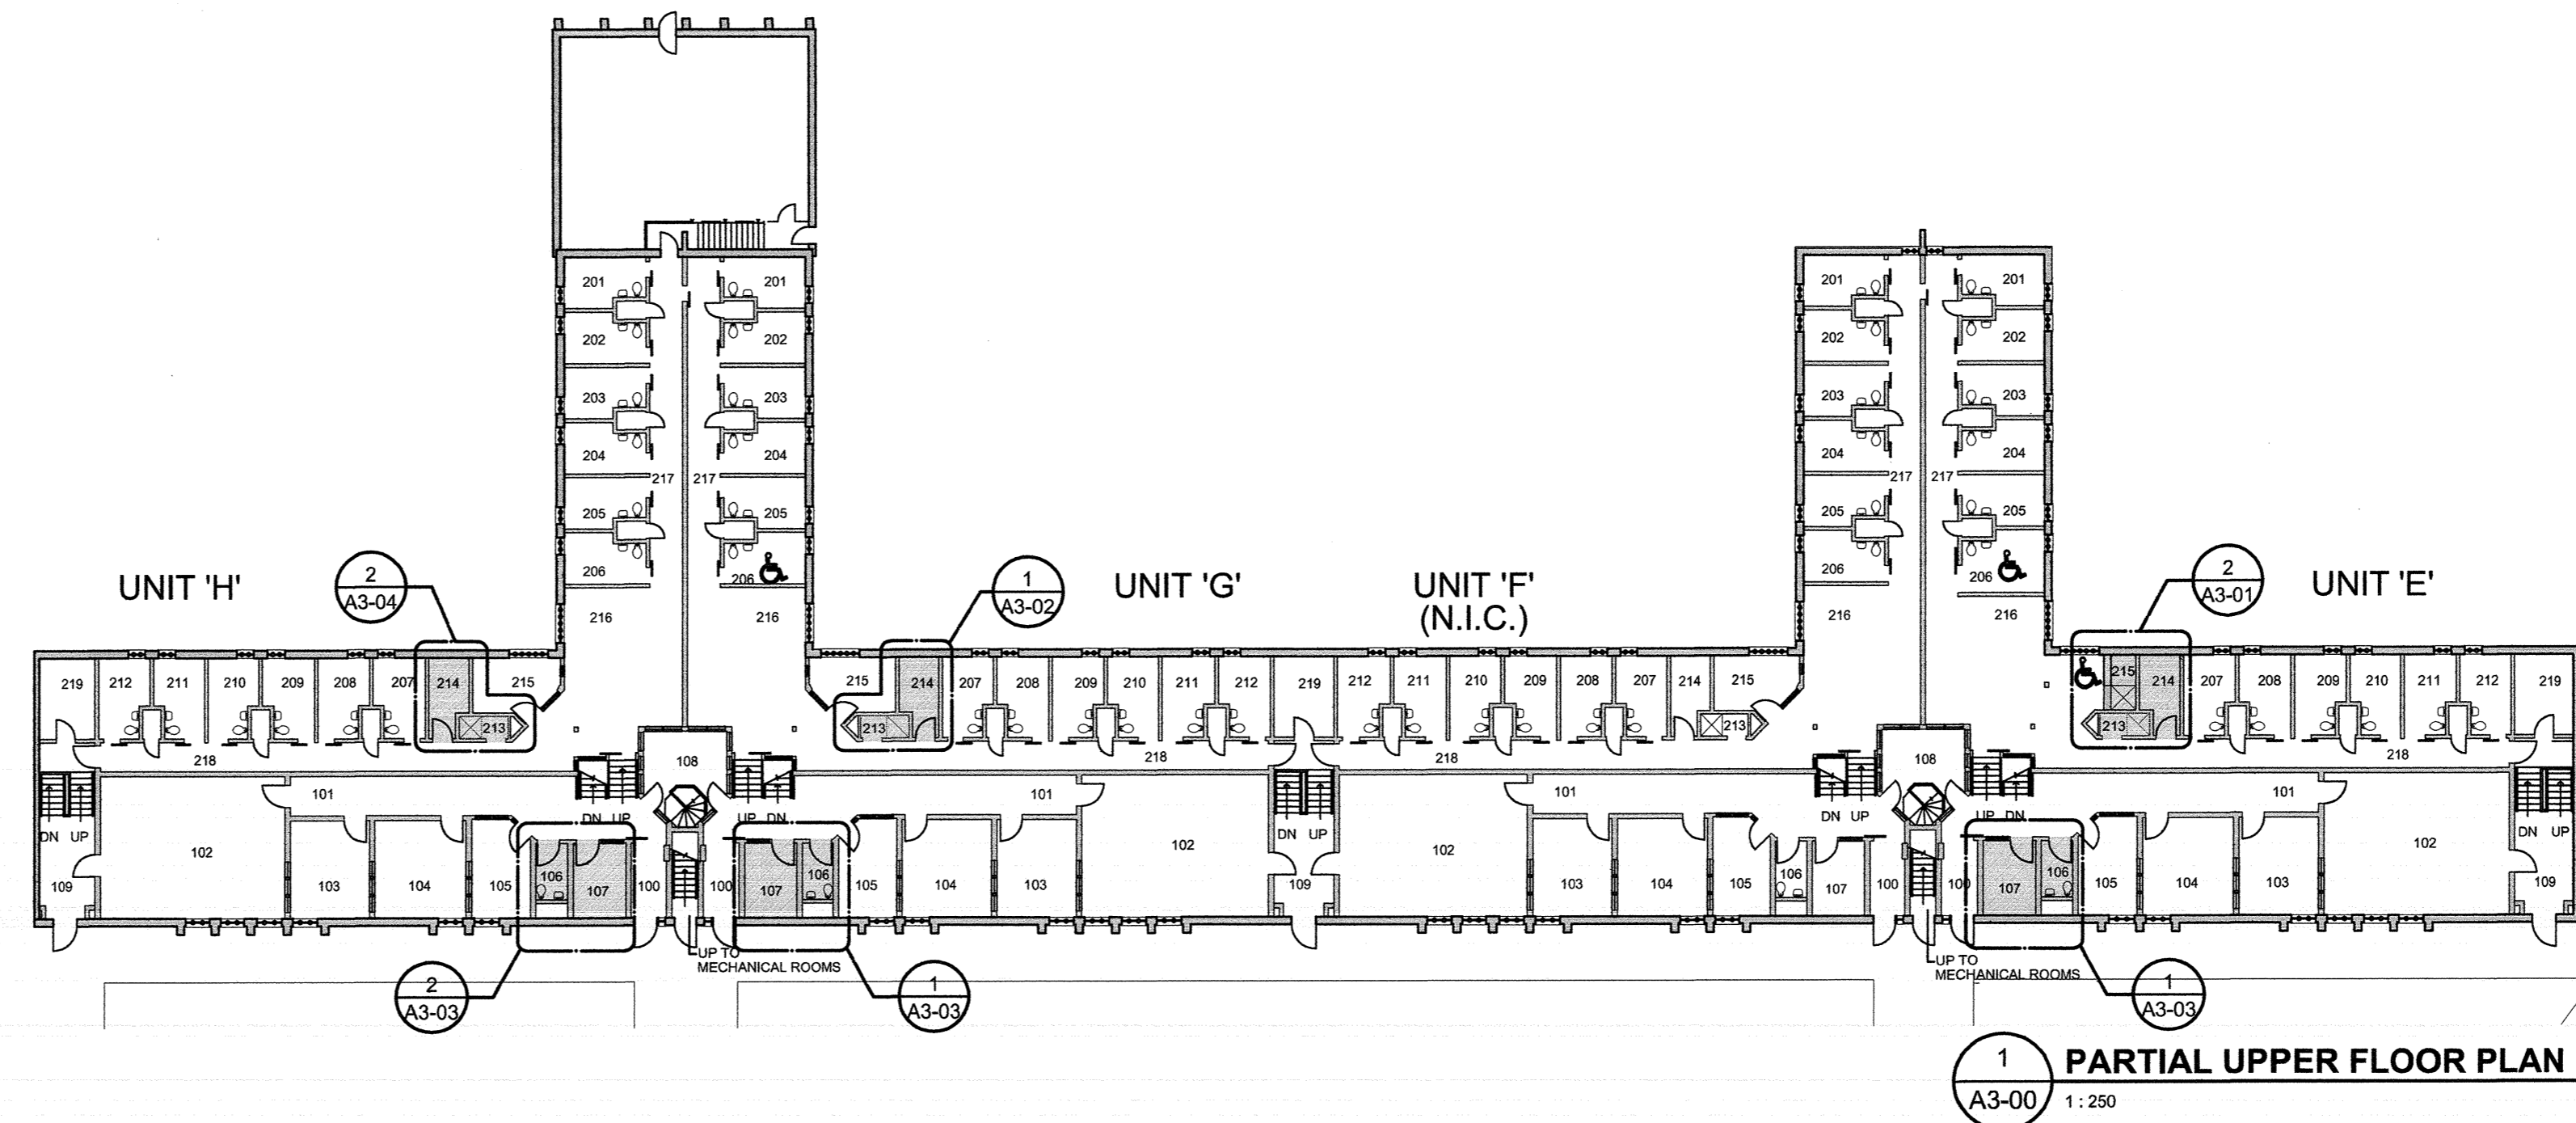

1 PARTIAL UPPER FLOOR PLAN
A3-00 1:250

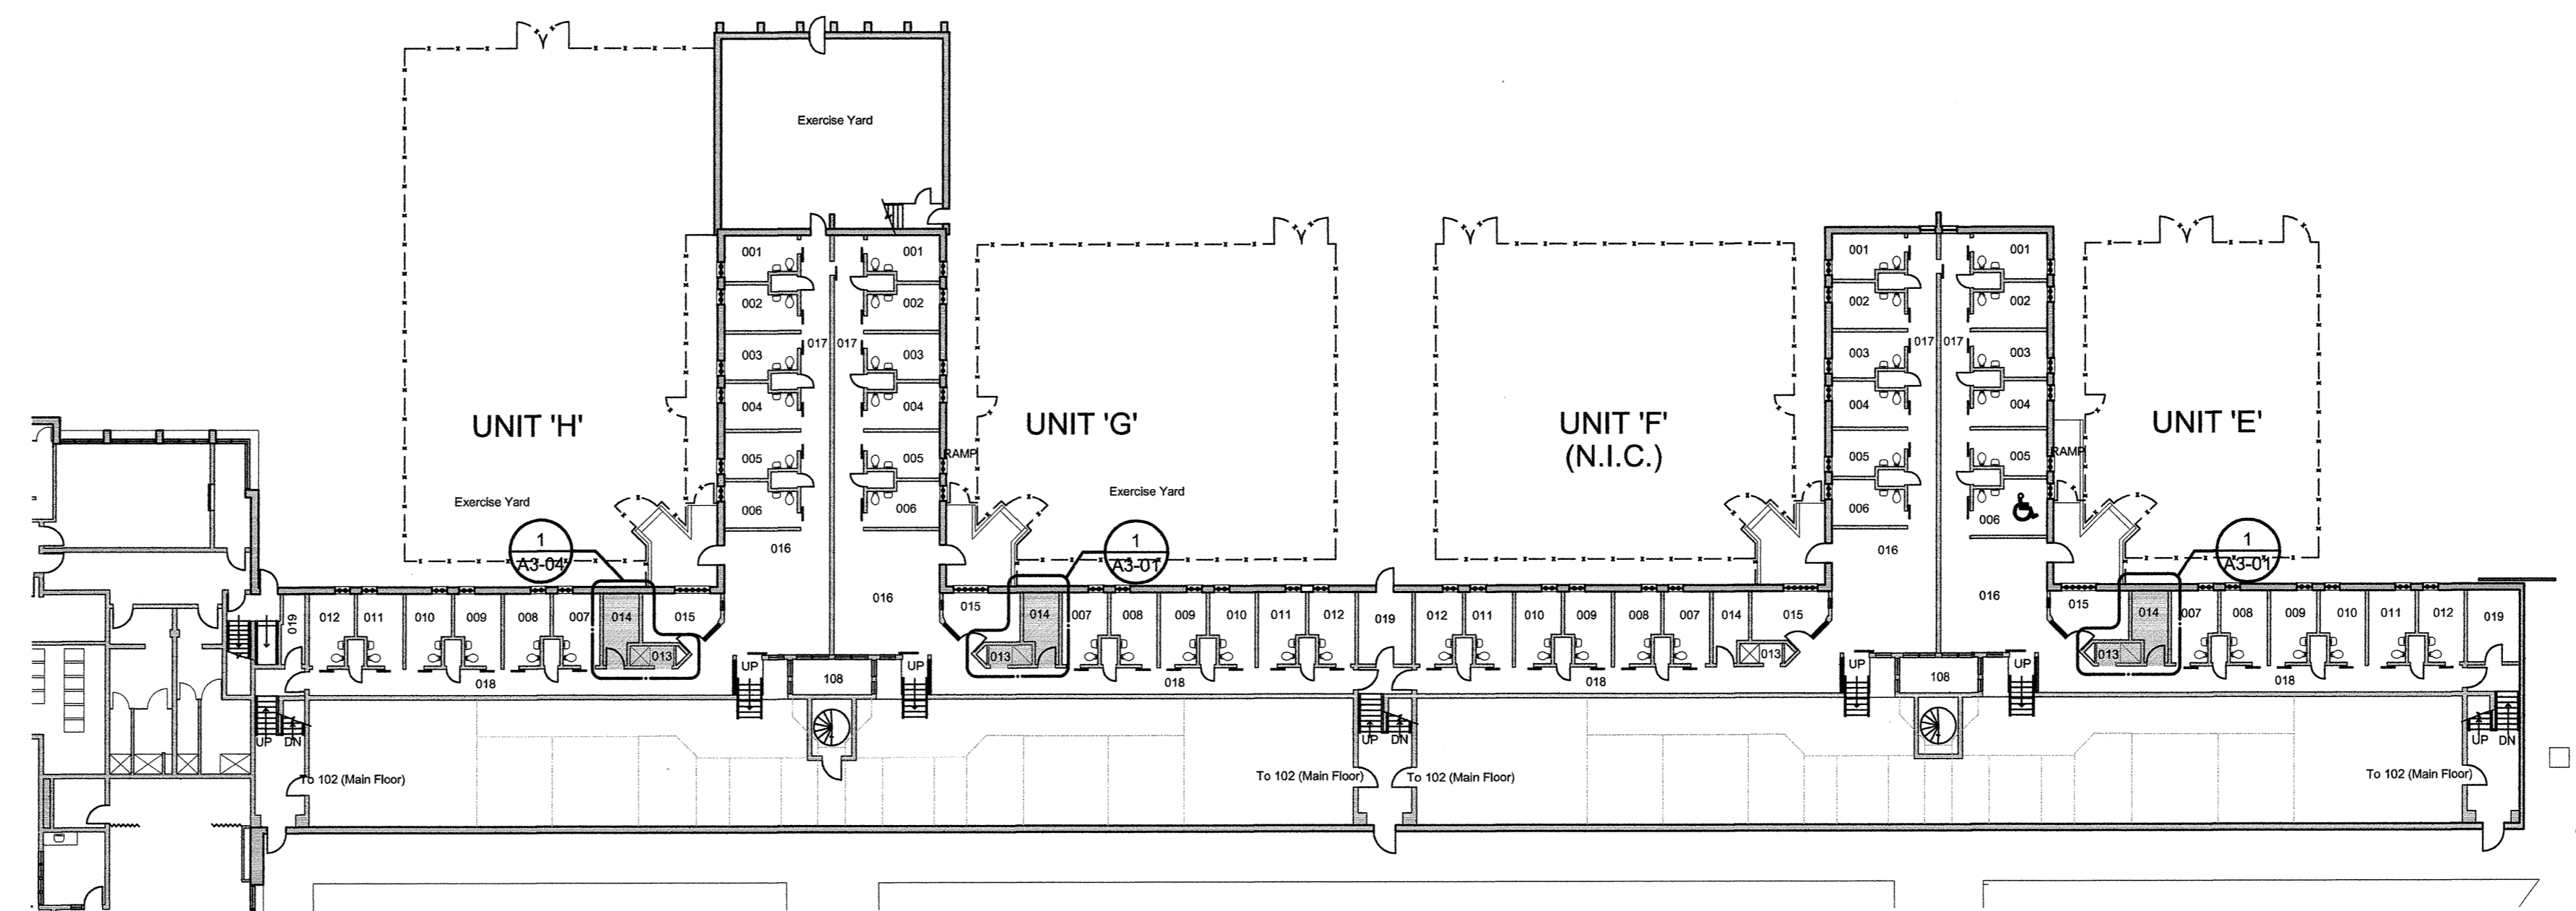

2 PARTIAL MAIN FLOOR PLAN
A3-00 1:250

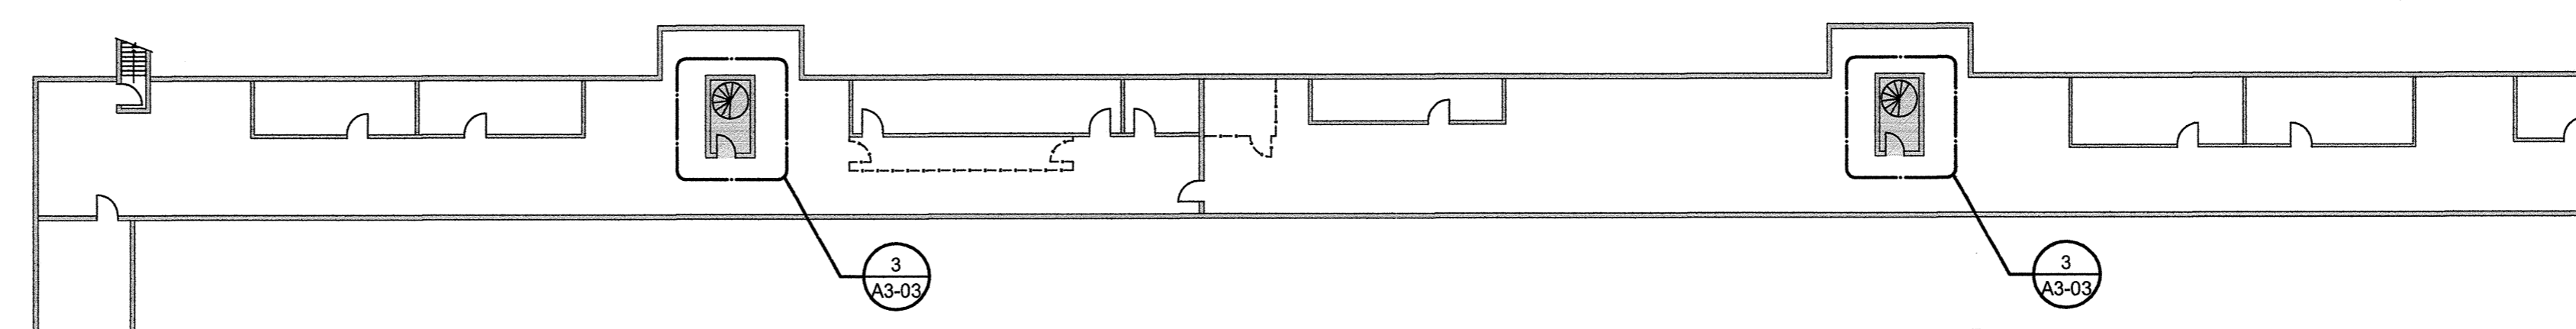

3 PARTIAL TUNNEL LEVEL
A3-00 1:250

Revision/	Description/Description	Date/Date
1	ISSUED FOR TENDER	2017.08.16

Client/client

**CORRECTIONAL
SERVICE OF
CANADA**

Project title/Titre du projet
**AGASSIZ, BC
KENT MAXIMUM SECURITY
INSTITUTION**

**MECHANICAL SYSTEM
UPGRADE FOR CELL BLOCKS
A through H and J & K**

Consultant Signature Box Only

Designed by/Concept par
TY

Drawn by/Designé par
BW

PWSC Project Manager/Administrateur de Projets TPSOC
MARVIN NG

PWSC, Regional Manager, Architectural and Engineering Services/
Gestionnaire régional, Services d'architecture et de génie, TPSOC
PREETIPAL PAUL

Drawing title/Titre du dessin

LIVING UNITS E, G AND H
KEY PLANS

Project No./No. du projet

R.077723.001

Sheet/Feuille

A3-00

12 of 24

Revision no./
La Révision
no.


1




CONSULTANTS:

CHERNOFF THOMPSON ARCHITECTS


PROJECT #96036.1

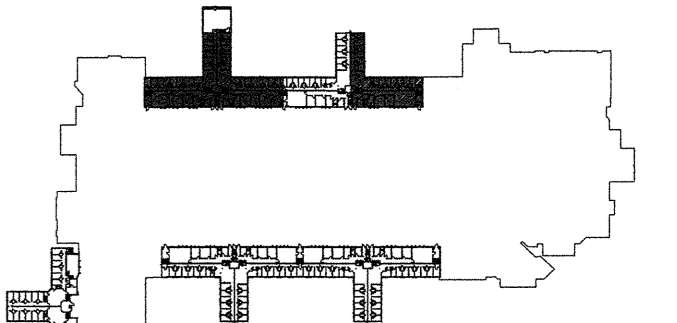

UPPER LEVEL

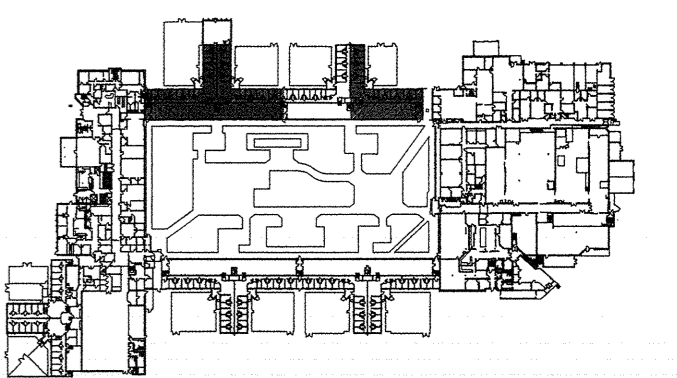

MAIN FLOOR LEVEL

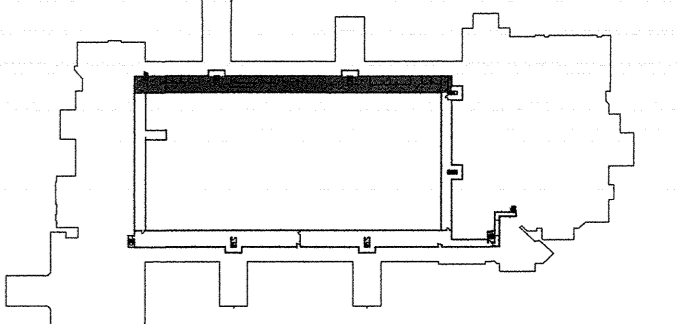

TUNNEL LEVEL



Revision/Revision	Description/Description	Date/Date
1	ISSUED FOR TENDER	2017/08/16

Client/client

CORRECTIONAL SERVICE OF CANADA

Project title/Titre du projet
**AGASSIZ, BC
KENT MAXIMUM SECURITY
INSTITUTION**

**MECHANICAL SYSTEM
UPGRADE FOR CELL BLOCKS
A through H and J & K**

Consultant Signature Box Only

Designed by/Concept par
TY

Drawn by/Designé par
BW

PWSSC Project Manager/Administrateur de Projets TPSGC
MARVIN NG

PWSSC Regional Manager, Architectural and Engineering Services/
Gestionnaire régional, Services d'architecture et de génie, TPSGC
PREETIPAL PAUL


Drawing title/Titre du dessin

**LIVING UNITS E, G AND H
ENLARGED FLOOR PLANS AND
INTERIOR ELEVATIONS**

Project No./No. du projet	Sheet/Feuille	Revision no./ La Révision no.
R.077723.001	A3-01	1

- DEMOLITION SCOPE LEGEND:**
- D1 REMOVE EXISTING FLOOR TILES TO RECEIVE NEW FLOORING
 - D2 REMOVE EXISTING WALL TILES TO RECEIVE NEW FINISHES
 - D3 REMOVE EXISTING FAUCET (REFER TO MECHANICAL DRAWINGS)
 - D4 REMOVE EXISTING PLUMBING FIXTURES (REFER TO MECHANICAL DRAWINGS)
 - D5 REMOVE GRAB BAR
 - D6 REMOVE EXISTING STAINLESS STEEL SHROUD
 - D7 REMOVE EXISTING VANITY
 - D8 PREPARE SURFACE FOR NEW COATING
 - D9 SCAN EXISTING CONCRETE WALL, REMOVE EXISTING CONCRETE WALL FOR LOWER PLUMBING PIPES FOR NEW SHOWER HEIGHT. PATCH AND MAKE GOOD FOR NEW WALL TILES

- CONSTRUCTION SCOPE LEGEND:**
- C1 INSTALL NEW FLOOR FINISHES (REFER TO SPECIFICATION, FINISH SCHEDULE AND DETAIL 2/A012)
 - C2 INSTALL NEW WALL FINISHES (REFER TO SPECIFICATION, FINISH SCHEDULE AND DETAIL 2/A012)
 - C3 INSTALL NEW FAUCET (REFER TO MECHANICAL DRAWINGS)
 - C4 INSTALL NEW PLUMBING FIXTURES (REFER TO MECHANICAL DRAWINGS)
 - C5 INSTALL GRAB BAR
 - C6 NEW STAINLESS STEEL SHROUD
 - C7 NEW VANITY
 - C8 NEW EPOXY COATING

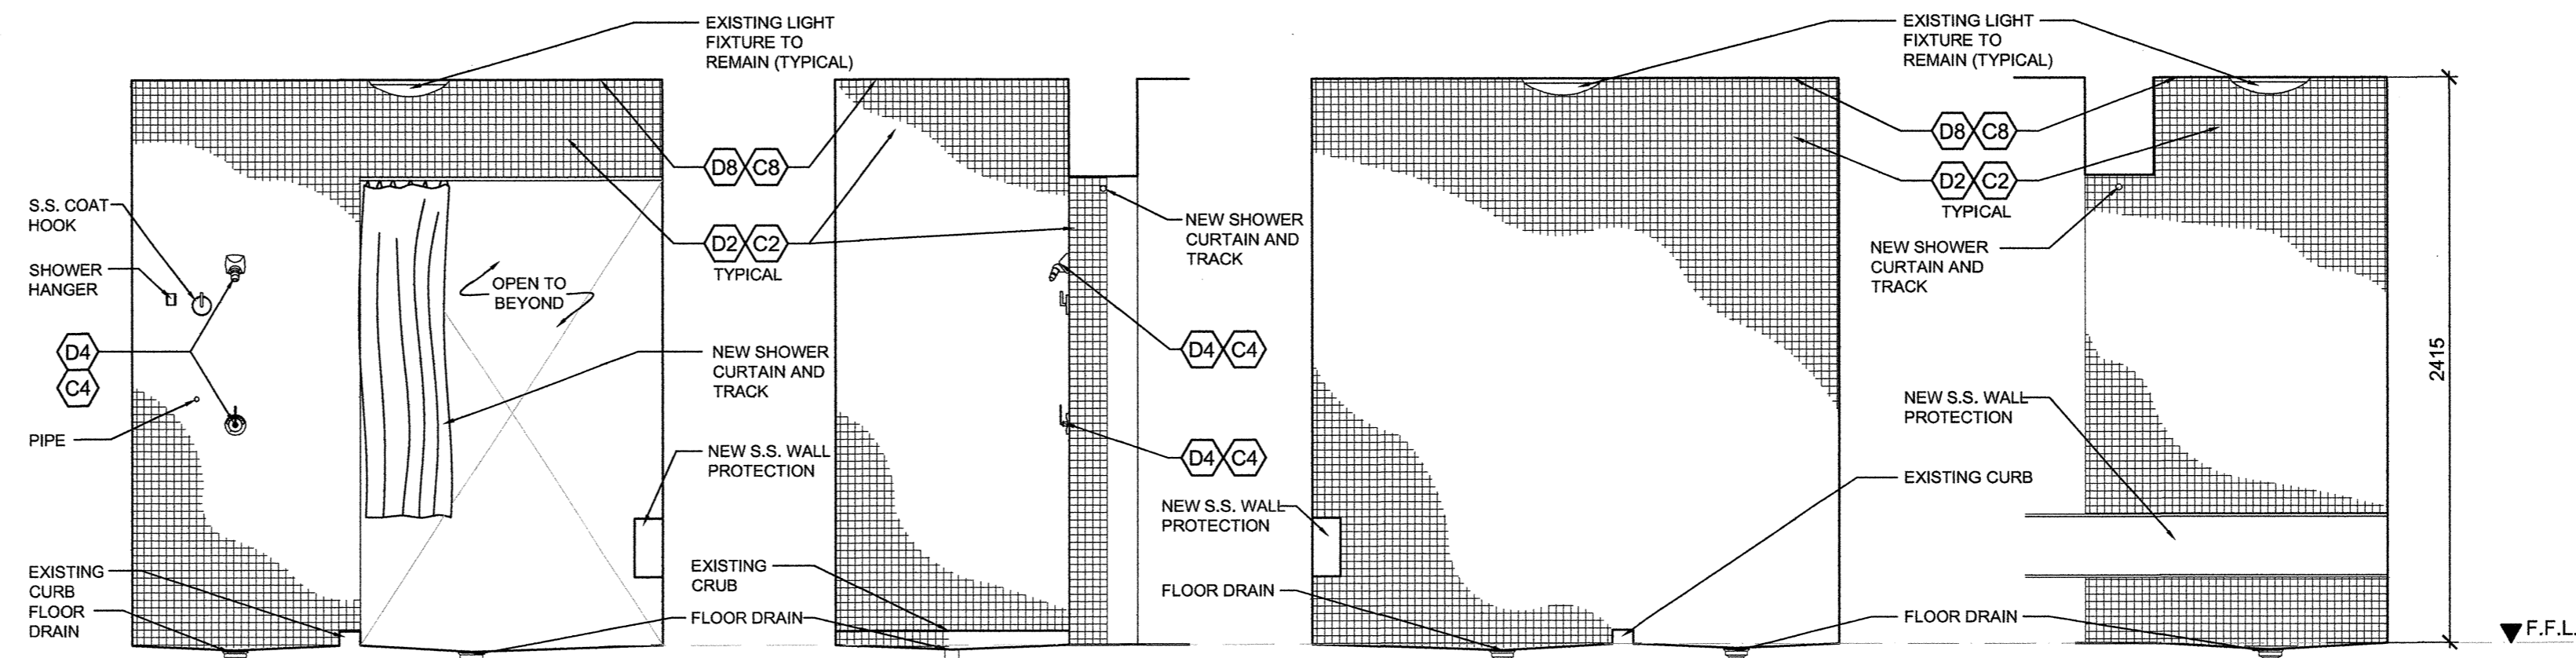

D - INTERIOR ELEVATION


C - INTERIOR ELEVATION

B - INTERIOR ELEVATION

A - INTERIOR ELEVATION


**ROOM 215 FOR UNIT E
INTERIOR ELEVATIONS**

3
A3-01 1:25

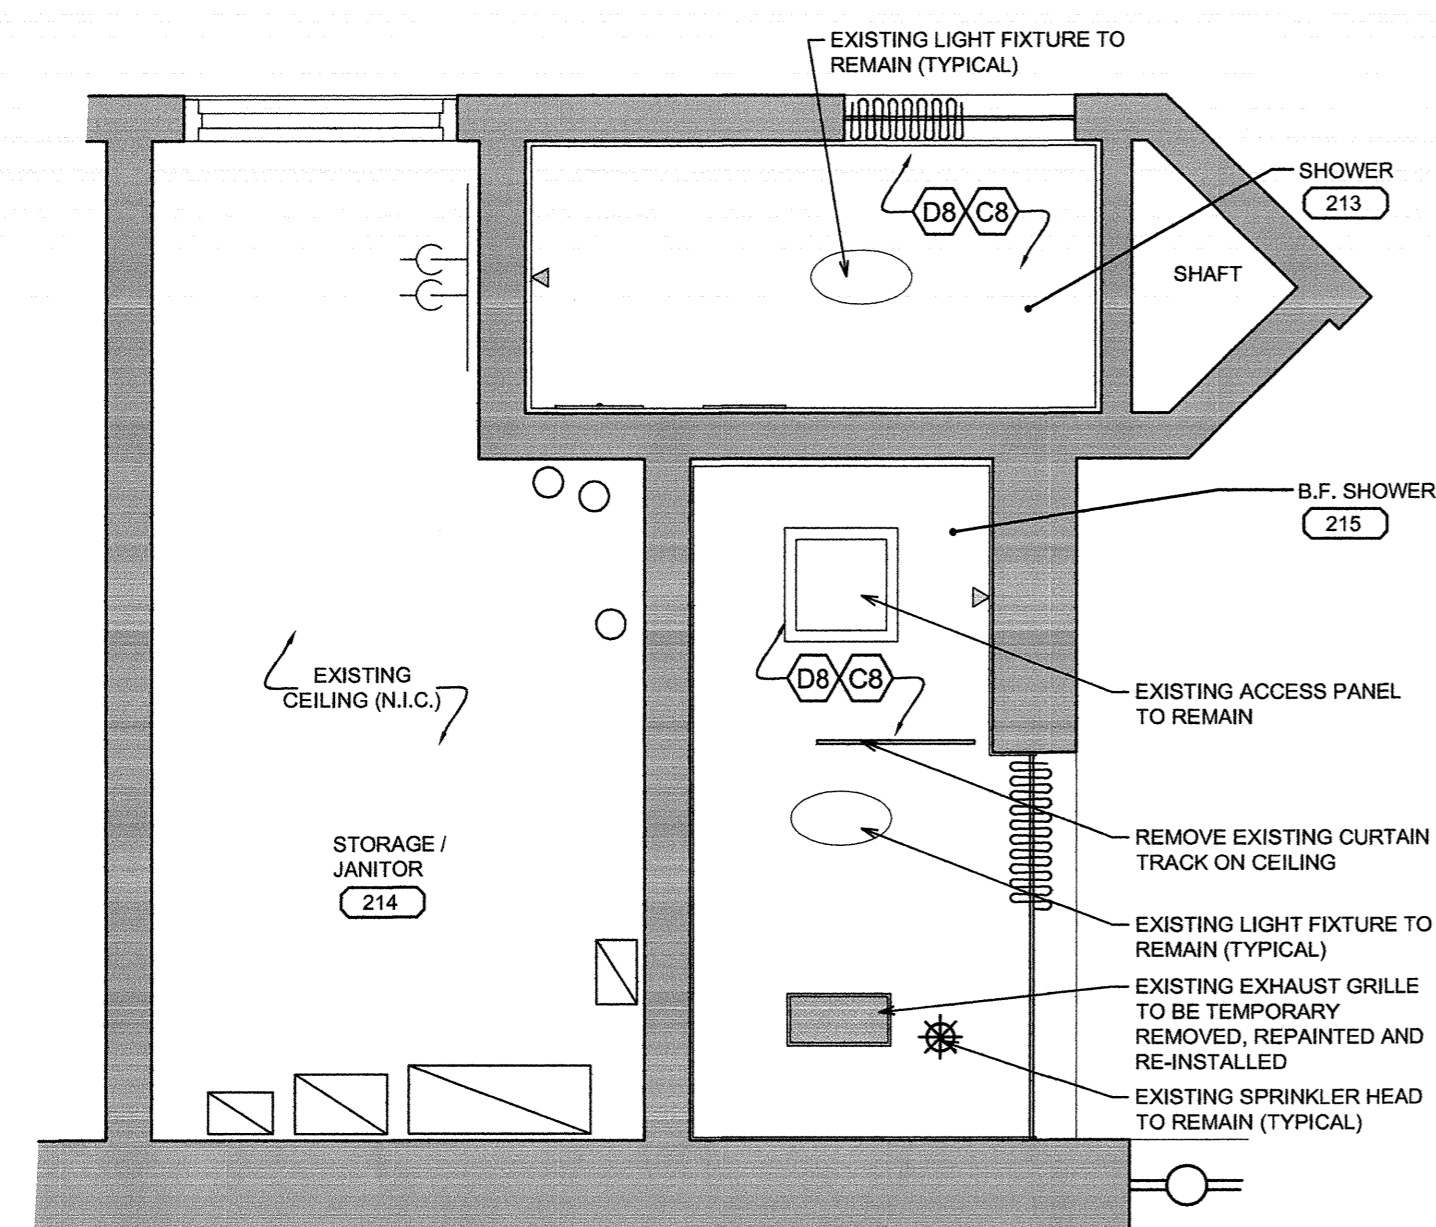


**ROOMS 213, 215 FOR UNIT E
NEW REFLECTED CEILING PLAN**

2C
A3-01 1:25

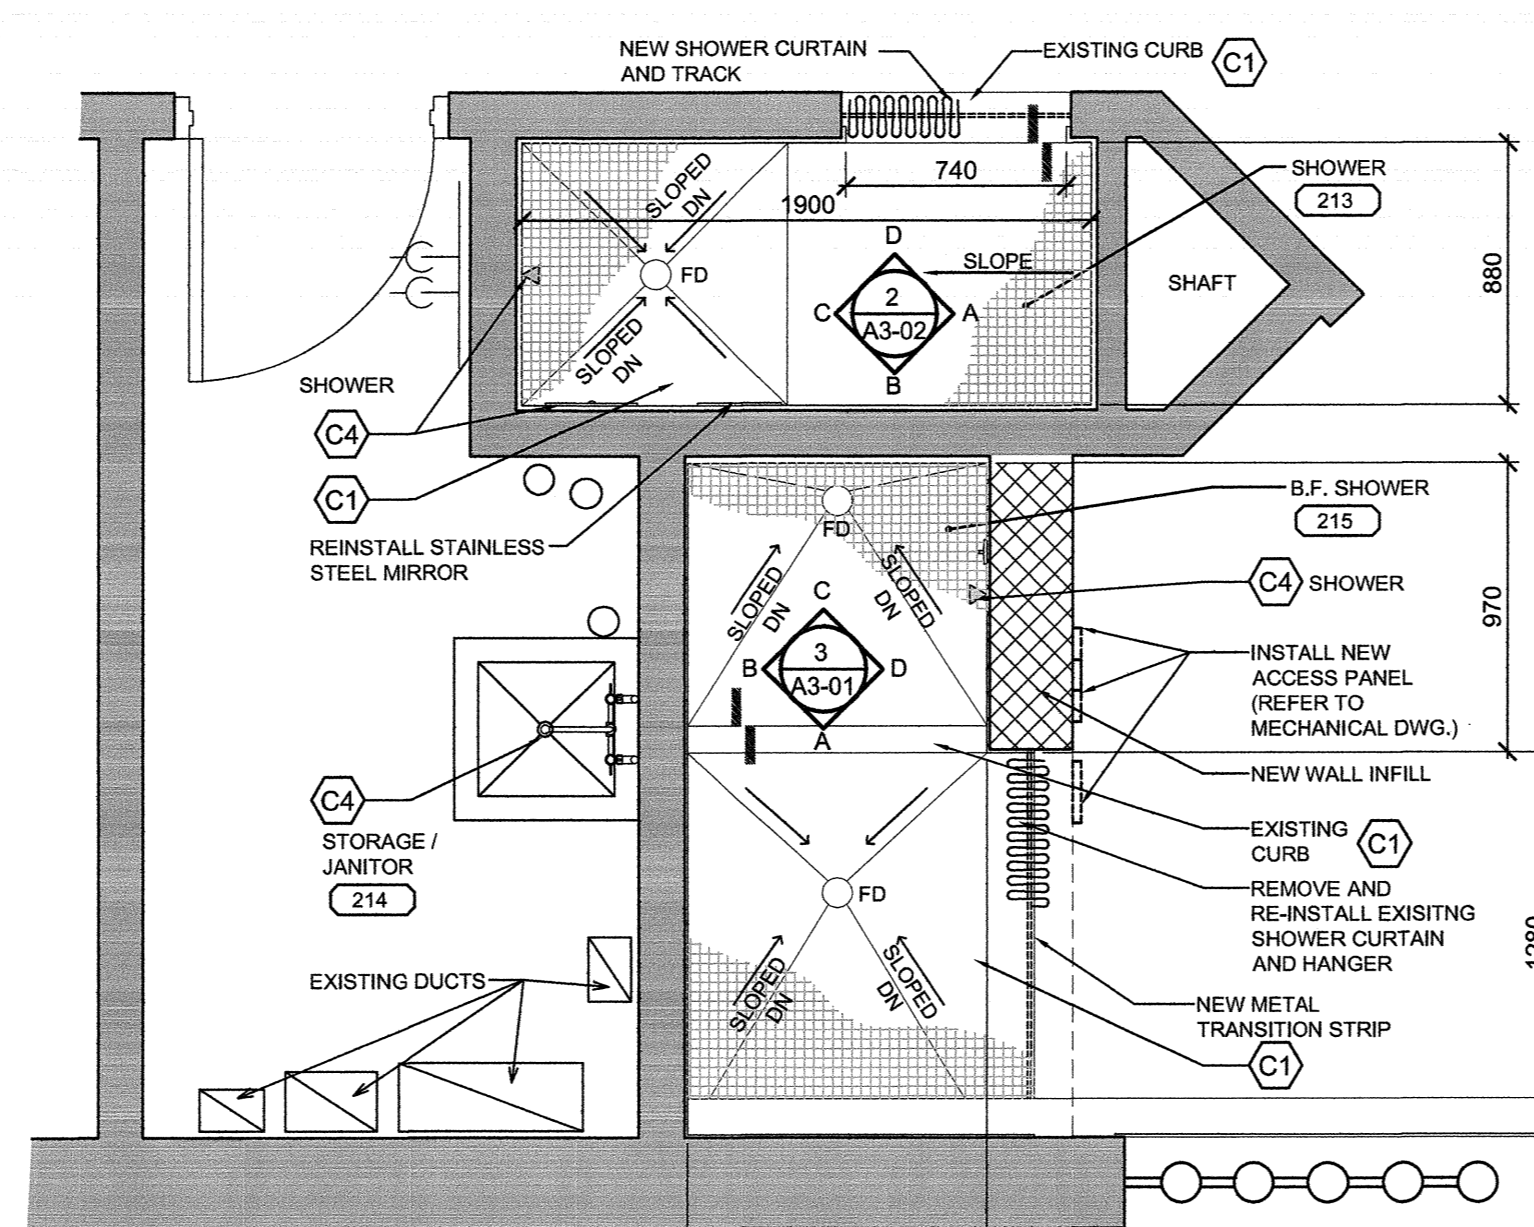


**ROOMS 213, 215 FOR UNIT E
NEW FLOOR PLAN**

2B
A3-01 1:25

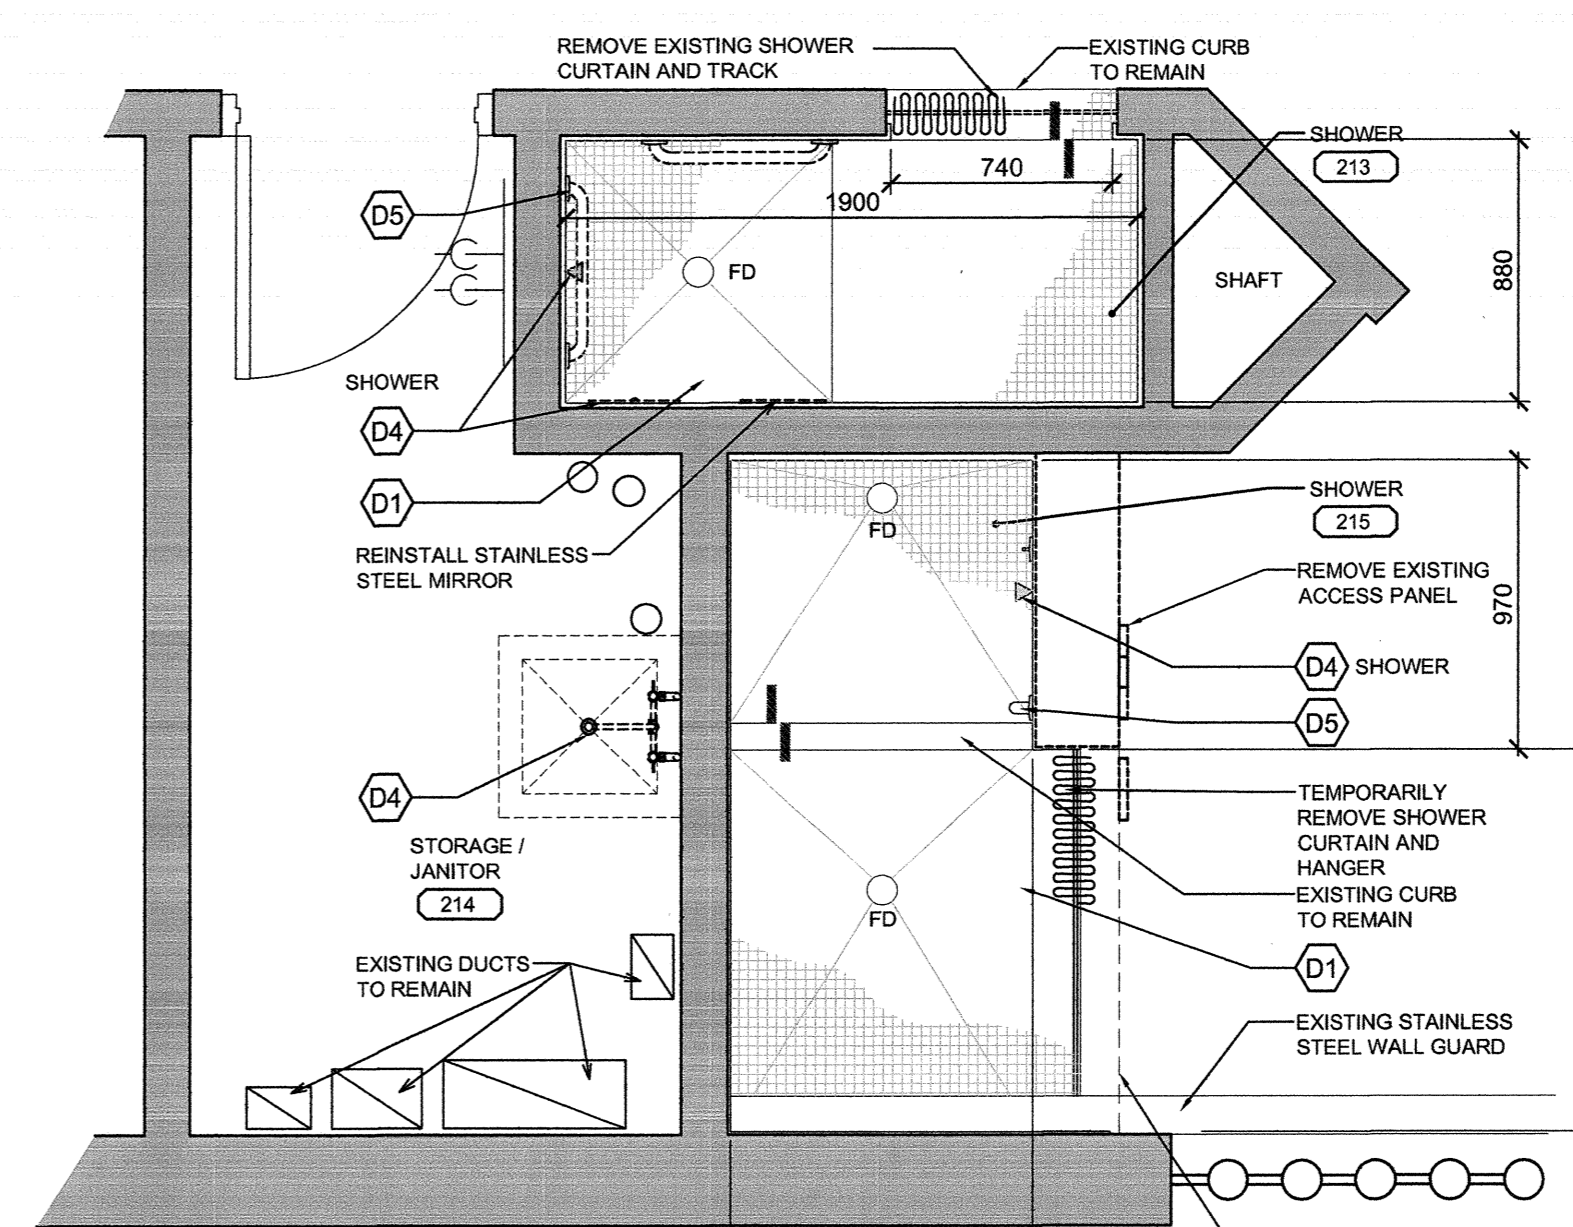


**ROOMS 213, 215 FOR UNIT E
DEMOLITION**

2A
A3-01 1:25

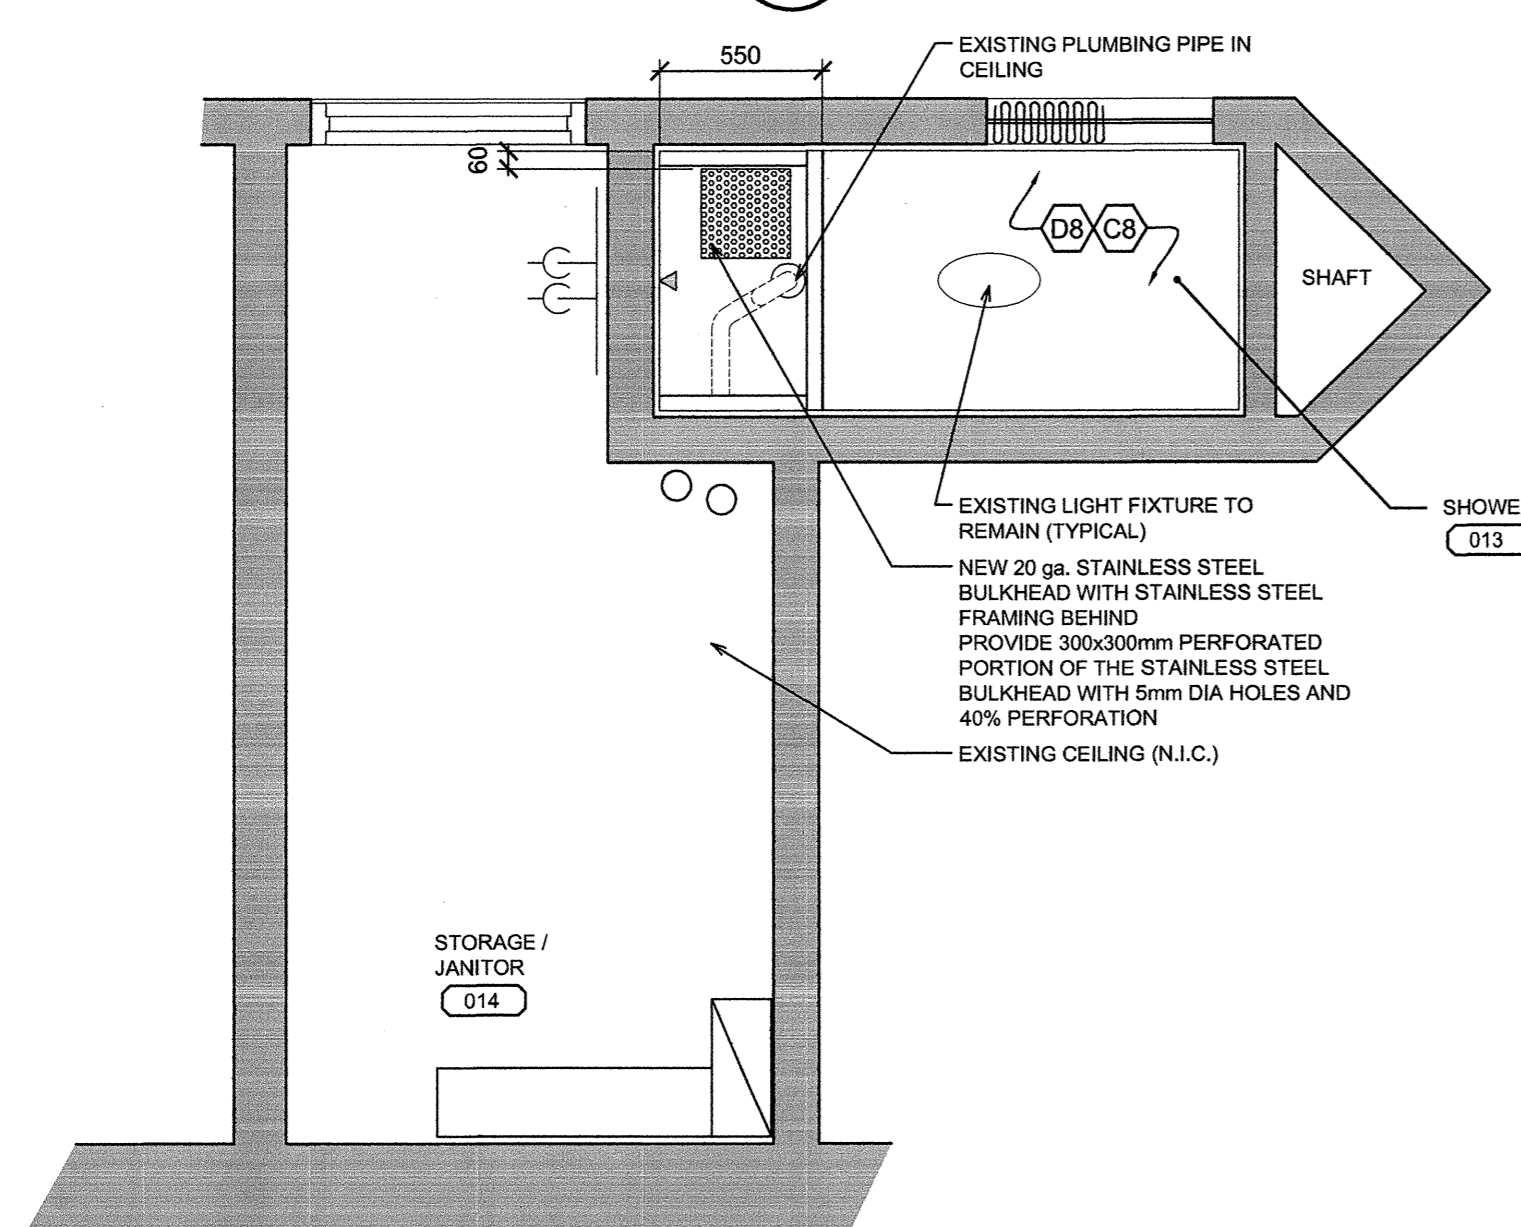


**ROOM 013, 014 FOR UNITS E AND G
NEW REFLECTED CEILING PLAN**

1B
A3-01 1:25

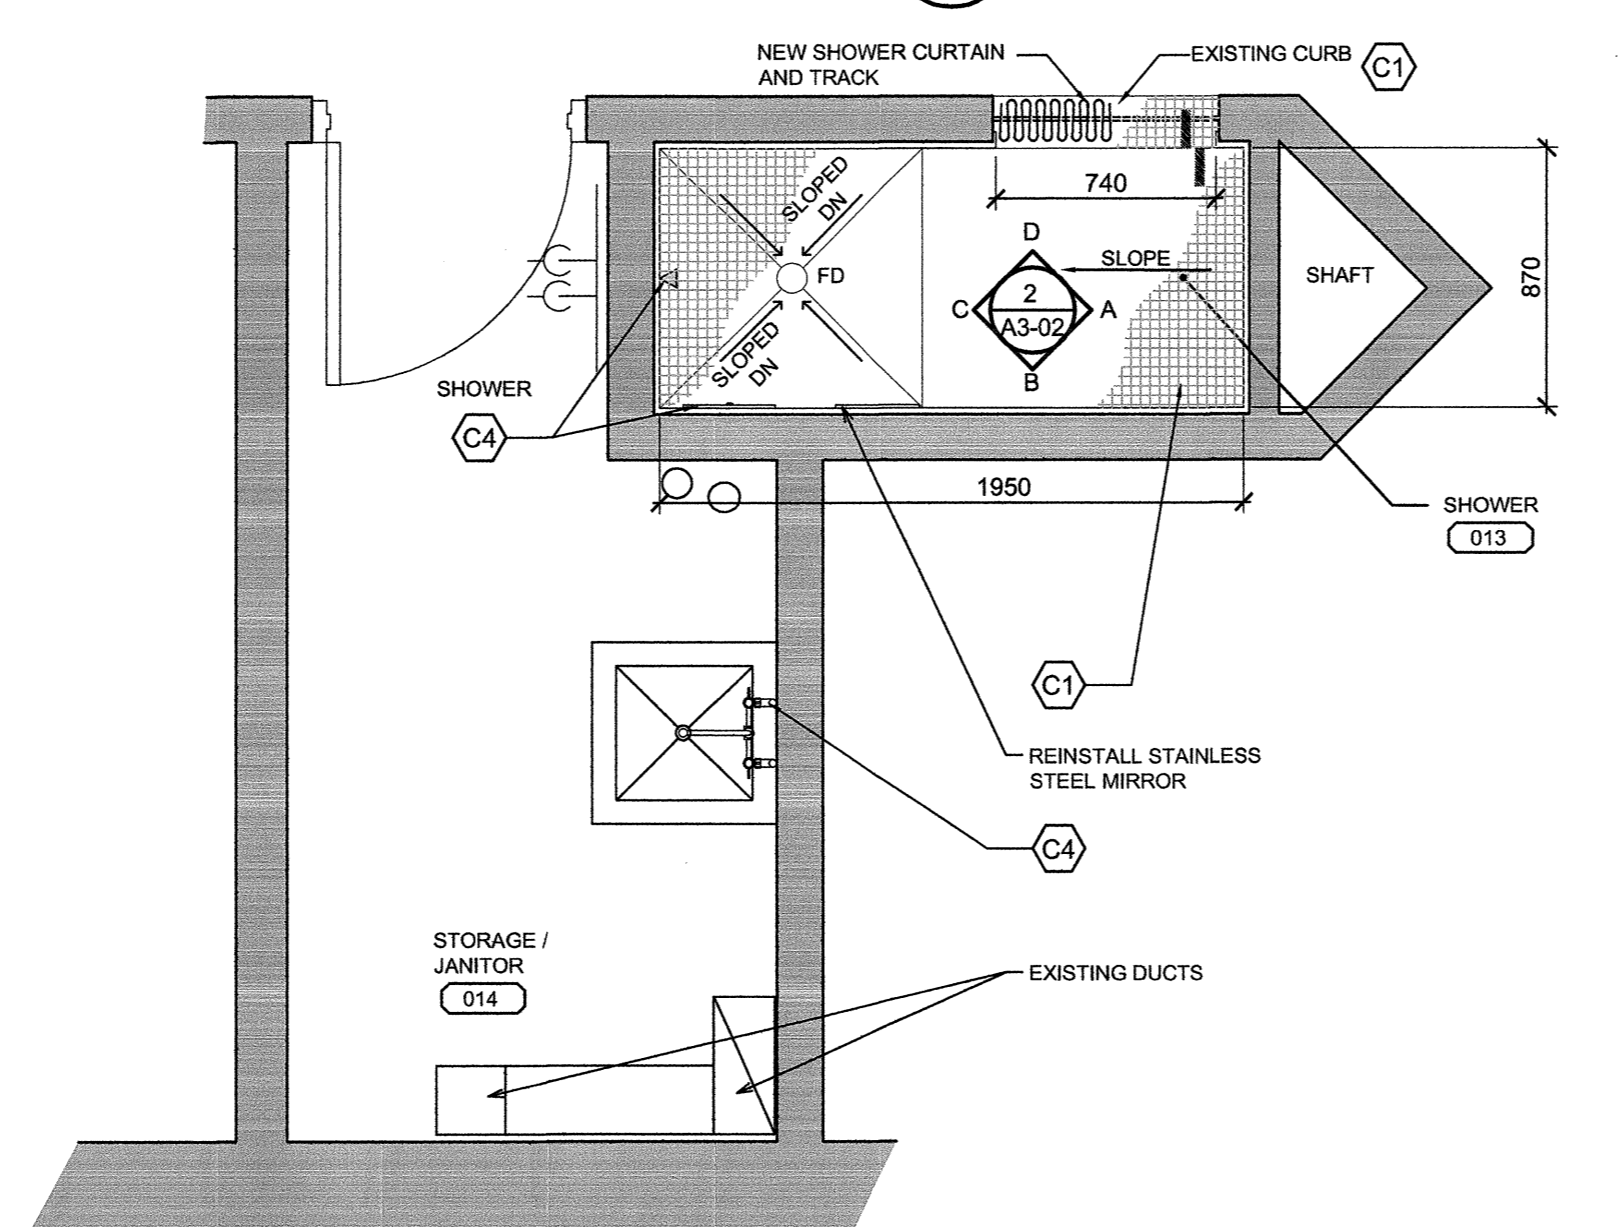





**ROOM 013, 014 FOR UNITS E AND G
NEW FLOOR PLAN**

1B
A3-01 1:25

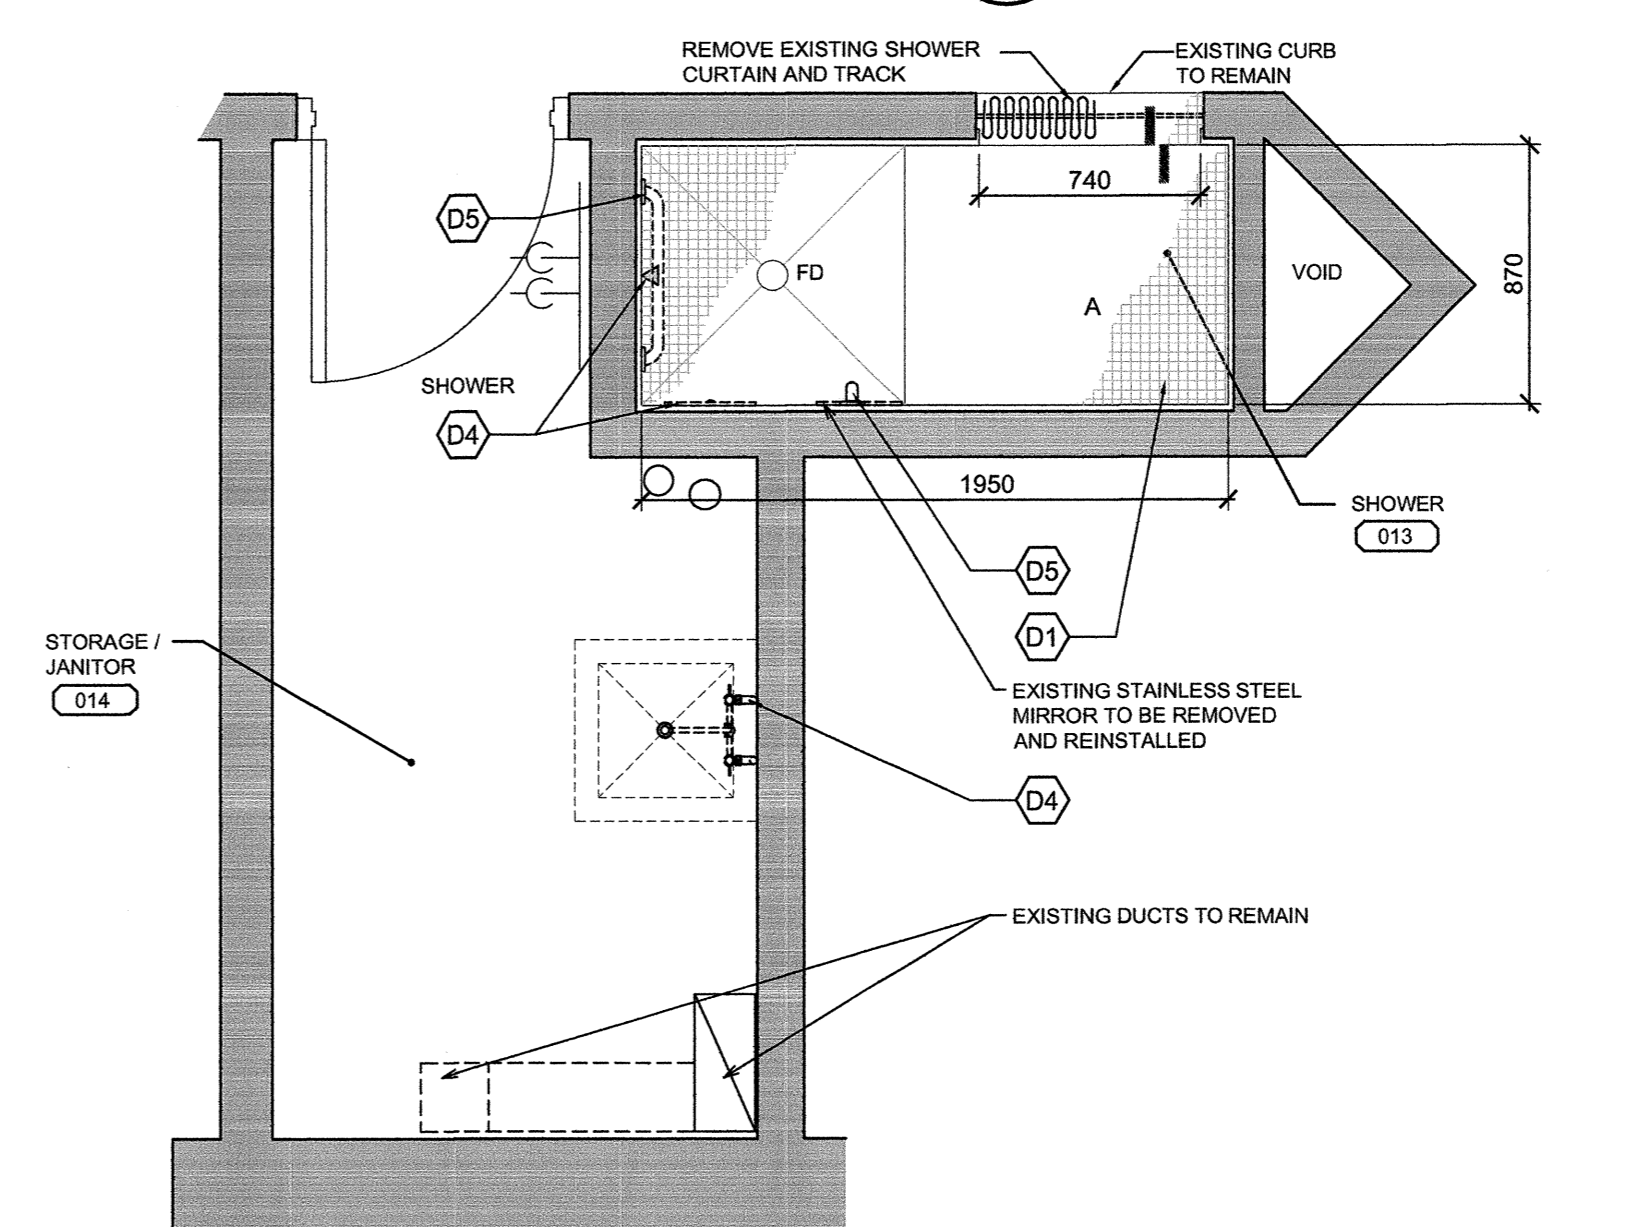

**ROOM 013, 014 FOR UNITS E AND G
DEMOLITION**

1A
A3-01 1:25

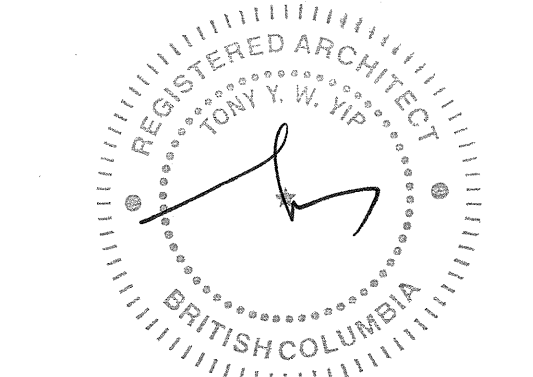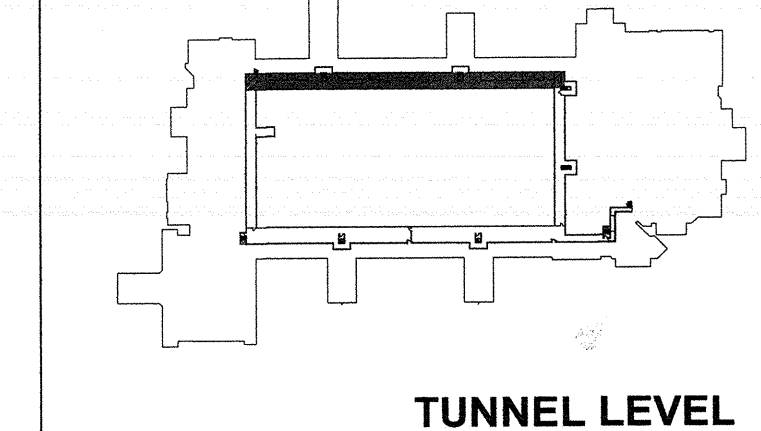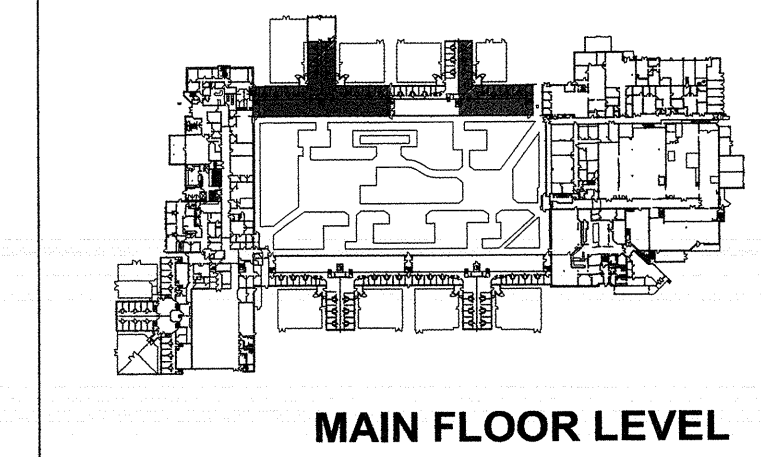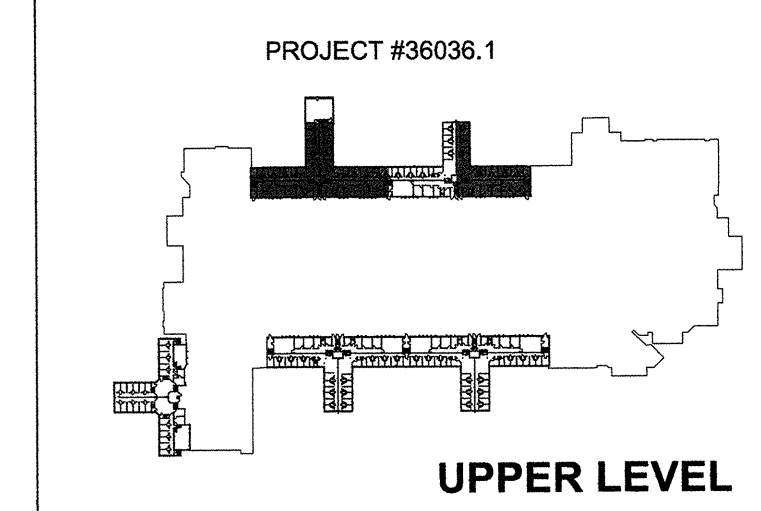

Revision/Revisions	Description/Description	Date/Date
1	ISSUED FOR TENDER	2017.08.16

Client/client
CORRECTIONAL SERVICE OF CANADA

Project title/Titre du projet
AGASSIZ, BC KENT MAXIMUM SECURITY INSTITUTION
MECHANICAL SYSTEM UPGRADE FOR CELL BLOCKS A through H and J & K


Consultant Signature Box Only
Designed by/Concept par TY
Drawn by/Dessiné par BW
PWGSC Project Manager/Administrateur de Projets TPSGC MARVIN NG
PWGSC, Regional Manager, Architectural and Engineering Services / Gestionnaire régional, Services d'architecture et de génie, TPSGC PREETIPAL PAUL
Drawing title/Titre du dessin

LIVING UNITS E, G AND H ENLARGED FLOOR PLANS AND INTERIOR ELEVATIONS

Project No./No. du projet	Sheet/Fauille	Revision no./La Révision no.
R.077723.001	A3-02 14 of 24	1




- DEMOLITION SCOPE LEGEND:**
- D1 REMOVE EXISTING FLOOR TILES TO RECEIVE NEW FLOORING
 - D2 REMOVE EXISTING WALL TILES TO RECEIVE NEW FINISHES
 - D3 REMOVE EXISTING FAUCET (REFER TO MECHANICAL DRAWINGS)
 - D4 REMOVE EXISTING PLUMBING FIXTURES (REFER TO MECHANICAL DRAWINGS)
 - D5 REMOVE GRAB BAR
 - D6 REMOVE EXISTING STAINLESS STEEL SHROUD
 - D7 REMOVE EXISTING VANITY
 - D8 PREPARE SURFACE FOR NEW COATING
 - D9 SCAN EXISTING CONCRETE WALL, REMOVE EXISTING CONCRETE WALL FOR LOWER PLUMBING PIPES FOR NEW SHOWER HEIGHT, PATCH AND MAKE GOOD FOR NEW WALL TILES
- CONSTRUCTION SCOPE LEGEND:**
- C1 INSTALL NEW FLOOR FINISHES (REFER TO SPECIFICATION, FINISH SCHEDULE AND DETAIL 2/A012)
 - C2 INSTALL NEW WALL FINISHES (REFER TO SPECIFICATION, FINISH SCHEDULE AND DETAIL 2/A012)
 - C3 INSTALL NEW FAUCET (REFER TO MECHANICAL DRAWINGS)
 - C4 INSTALL NEW PLUMBING FIXTURES (REFER TO MECHANICAL DRAWINGS)
 - C5 INSTALL GRAB BAR
 - C6 NEW STAINLESS STEEL SHROUD
 - C7 NEW VANITY
 - C8 NEW EPOXY COATING

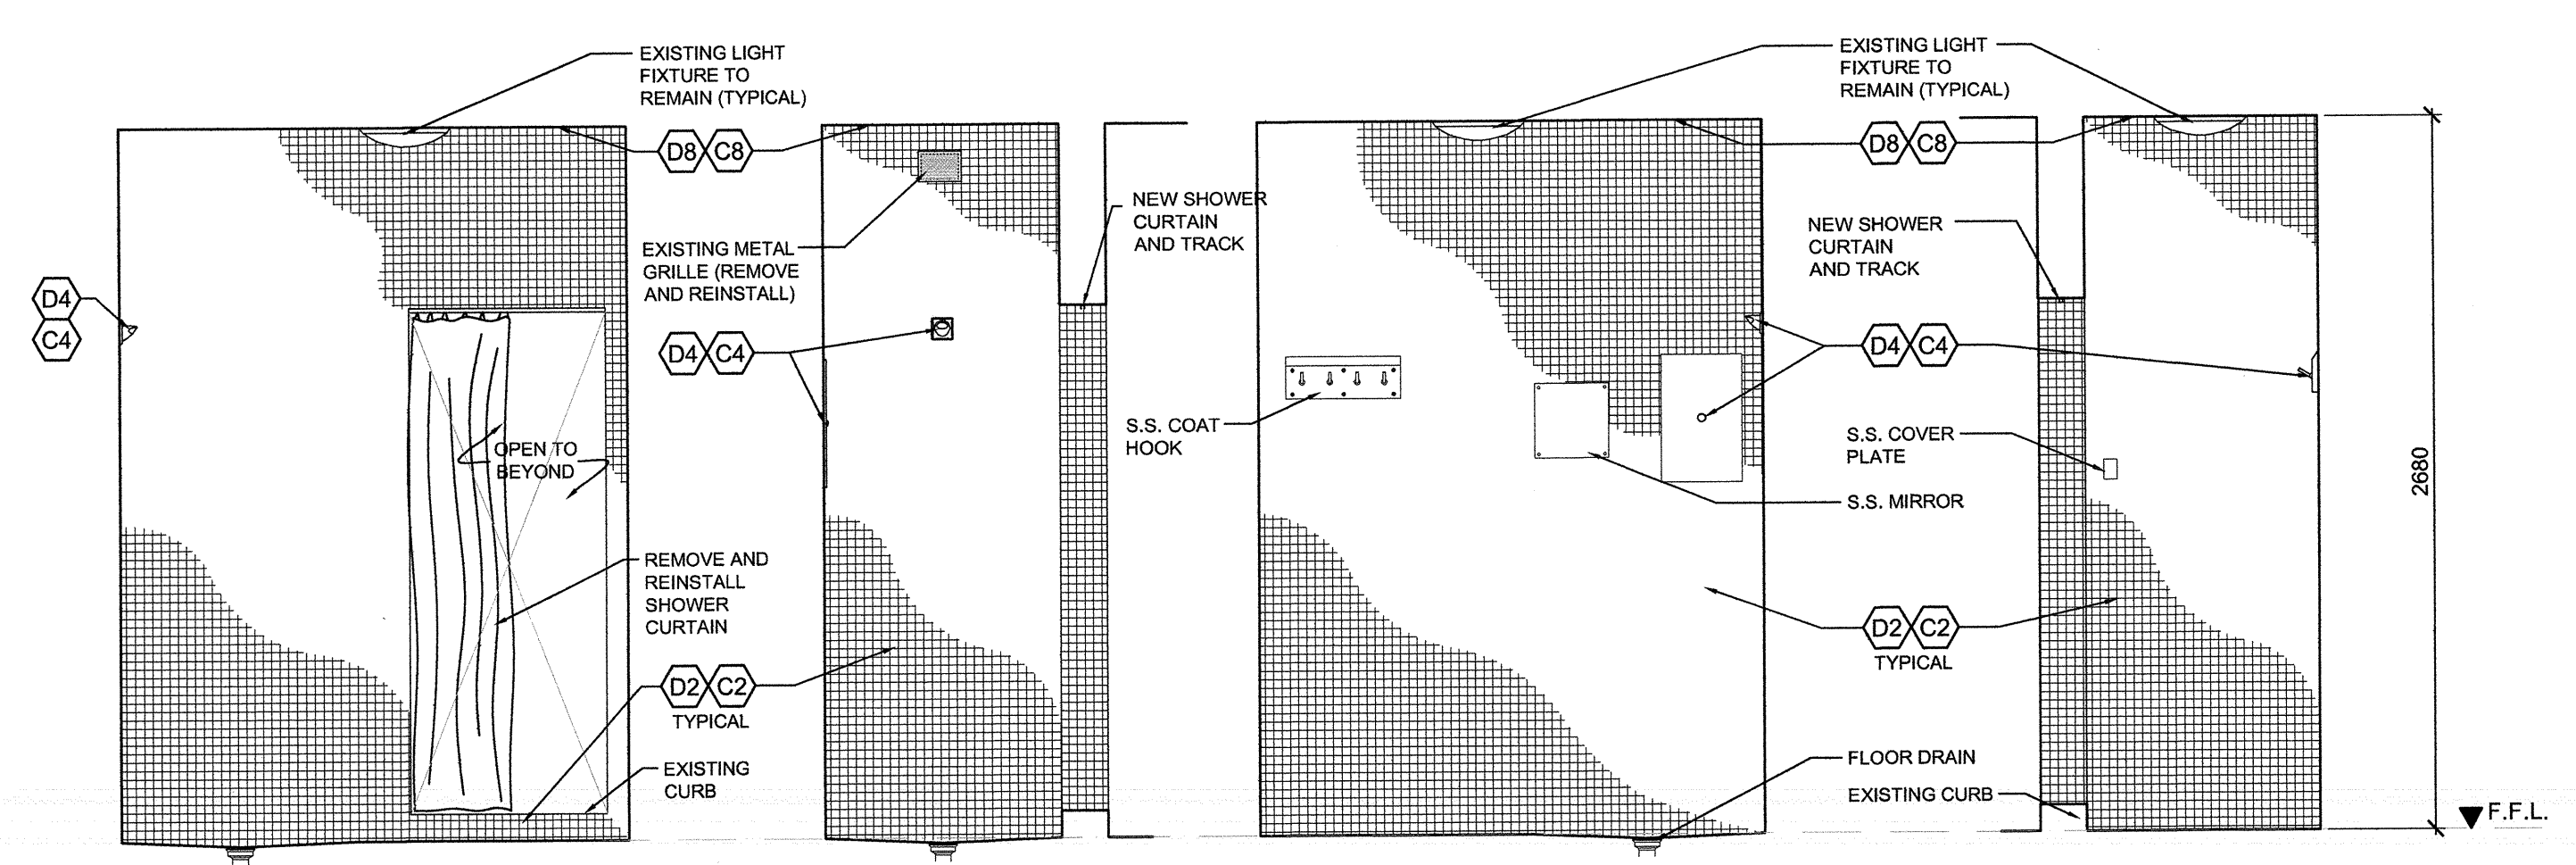


D - INTERIOR ELEVATION C - INTERIOR ELEVATION B - INTERIOR ELEVATION A - INTERIOR ELEVATION

ROOM 213 FOR UNITS E AND G
INTERIOR ELEVATIONS
3
A3-02 1:25

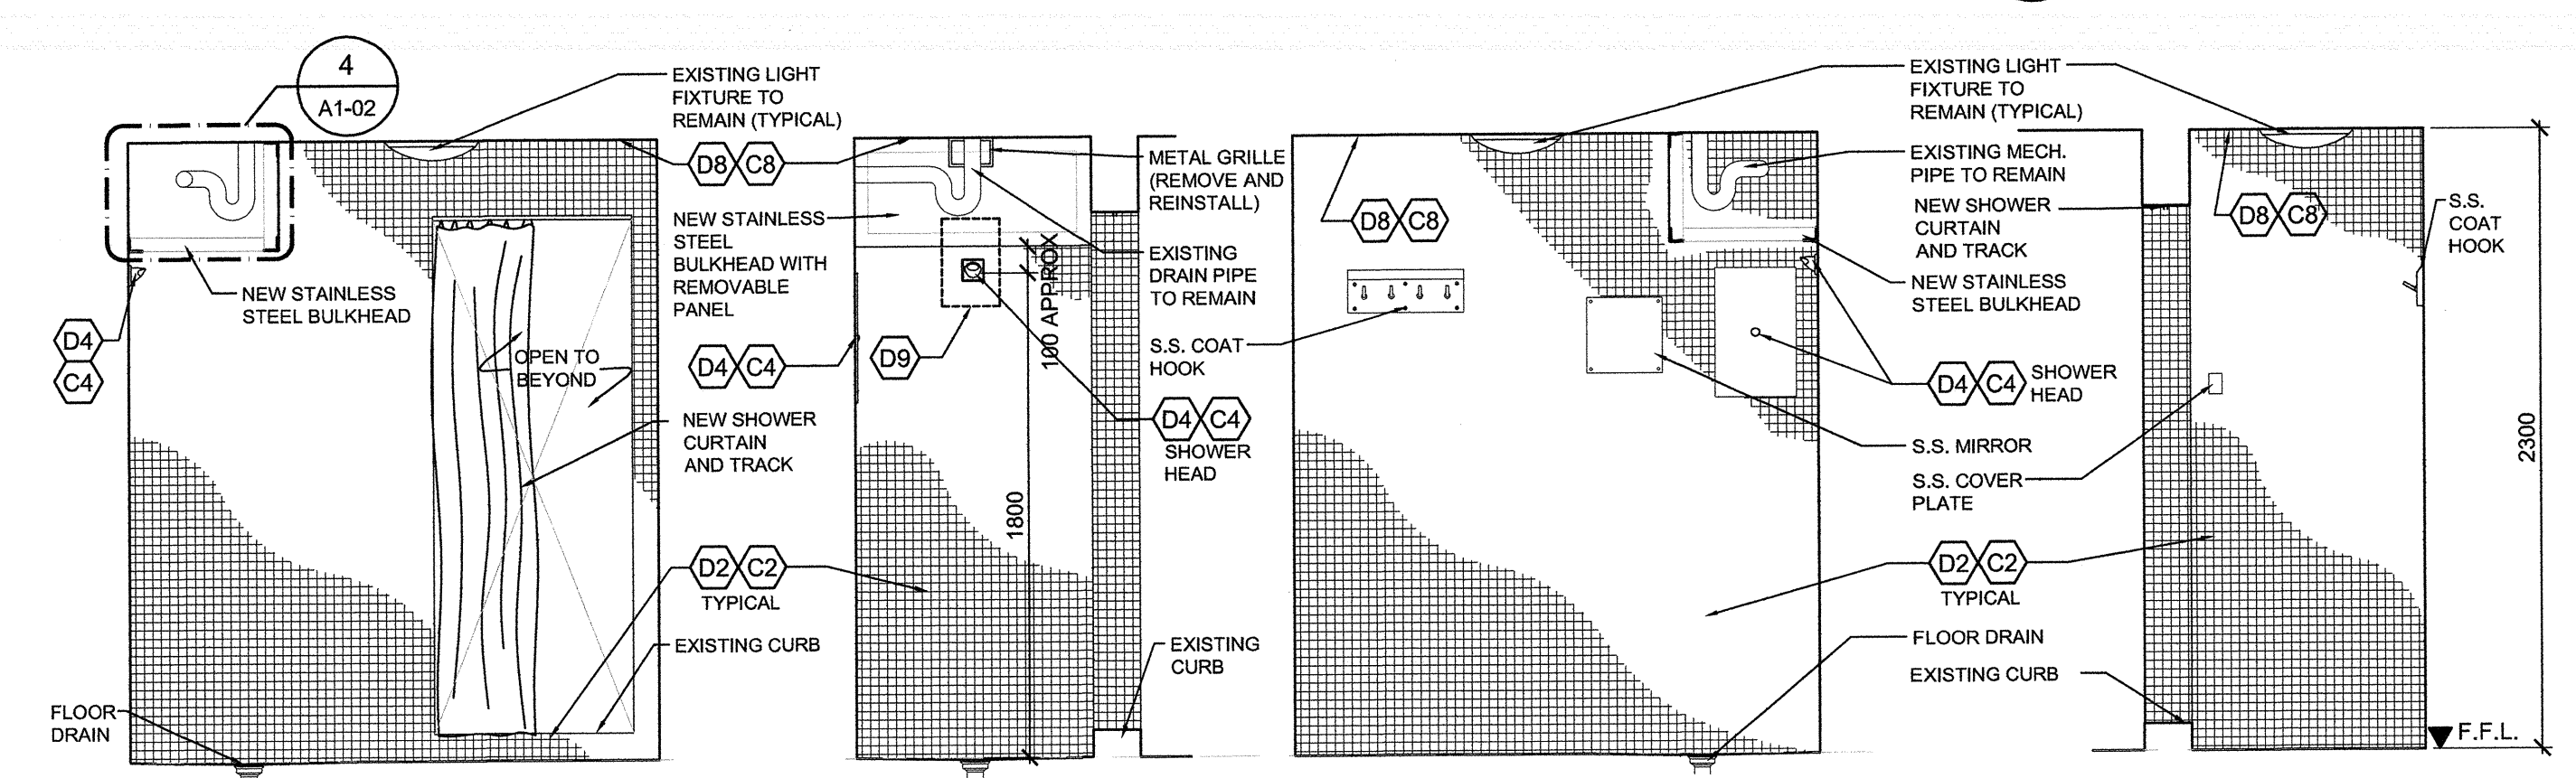


D - INTERIOR ELEVATION C - INTERIOR ELEVATION B - INTERIOR ELEVATION A - INTERIOR ELEVATION


ROOM 013 FOR UNITS E AND G
INTERIOR ELEVATIONS
2
A3-02 1:25

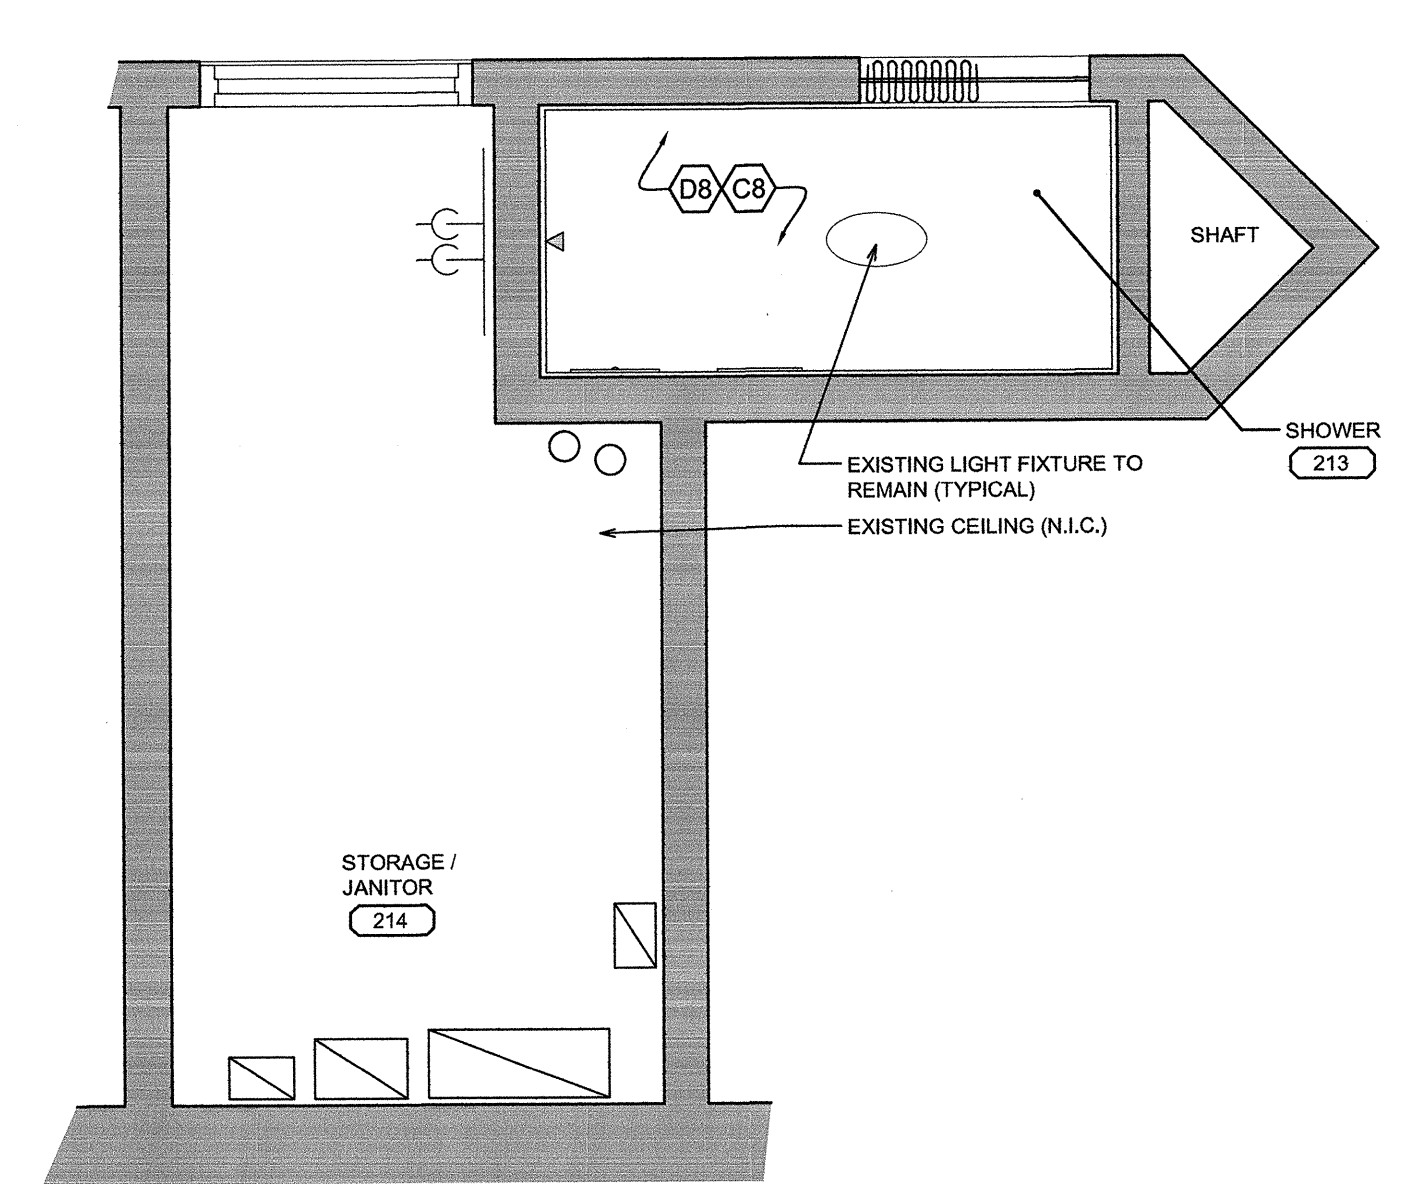

ROOMS 213, 214 FOR UNIT G
NEW REFLECTED CEILING PLAN
1B
A3-02 1:25

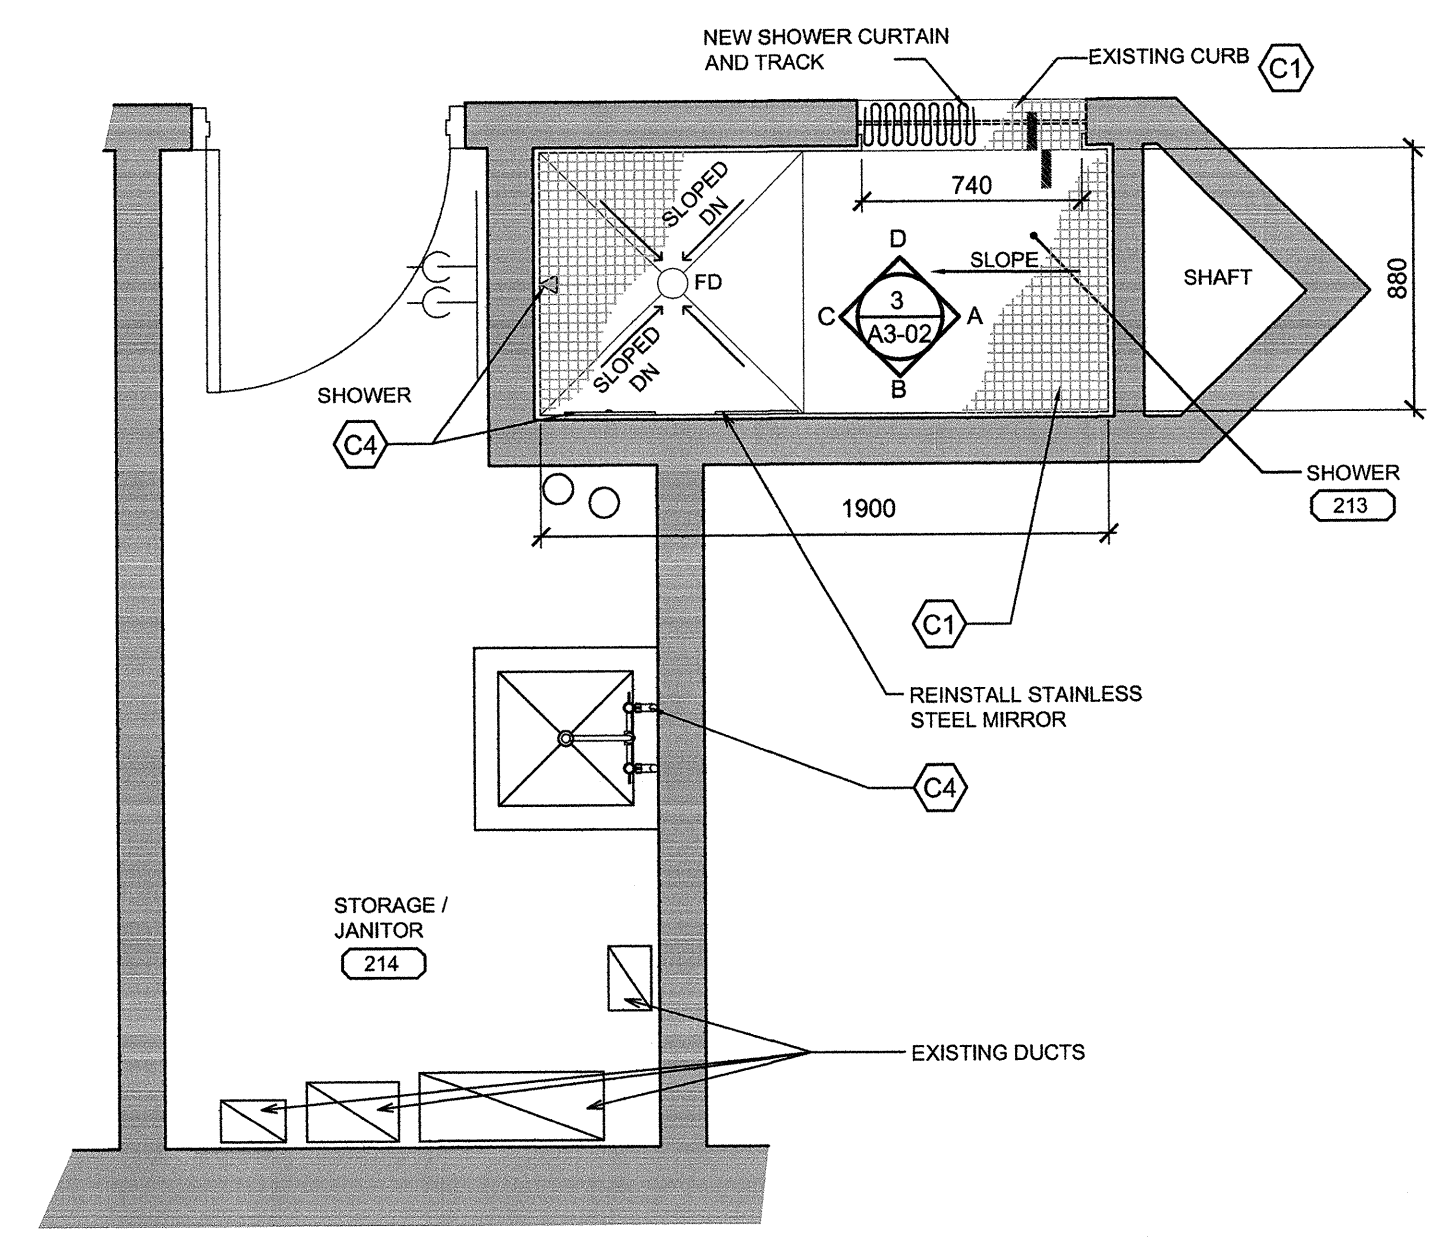

ROOMS 213, 214 FOR UNIT G
NEW FLOOR PLAN
1B
A3-02 1:25

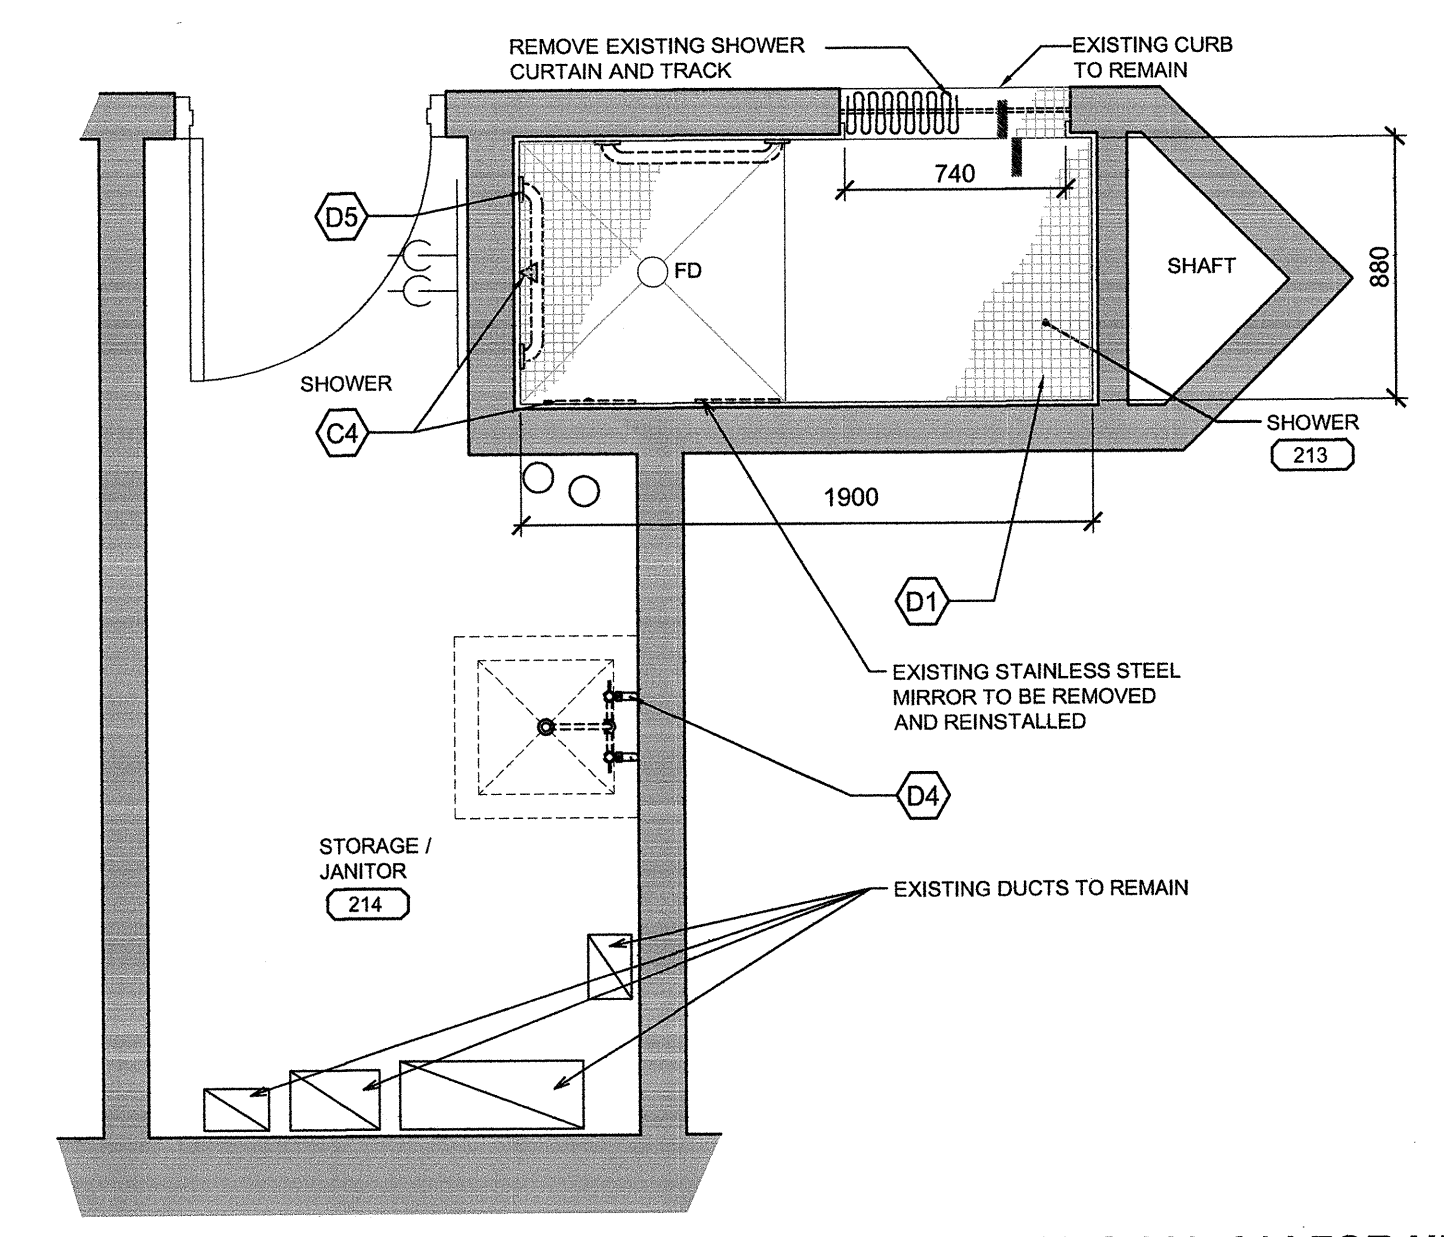


ROOMS 213, 214 FOR UNIT G
DEMOLITION
1A
A3-02 1:25


CONSULTANTS:

CHERNOFF THOMPSON ARCHITECTS


PROJECT #36036.1

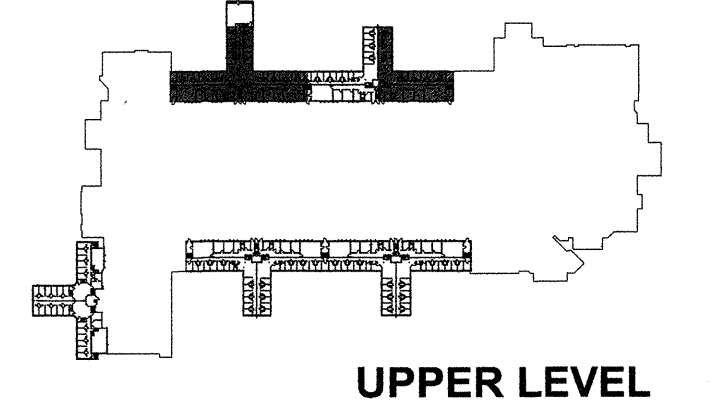

UPPER LEVEL

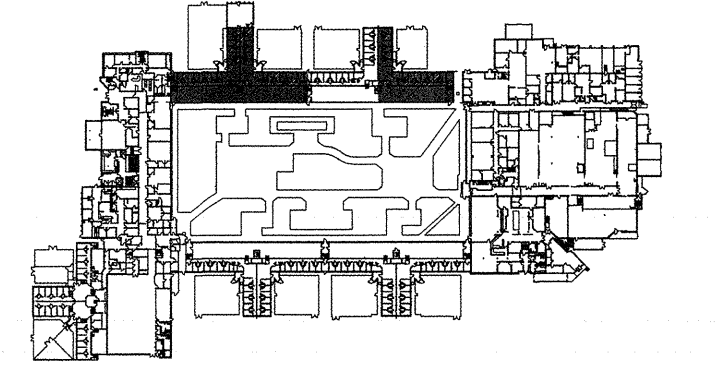

MAIN FLOOR LEVEL

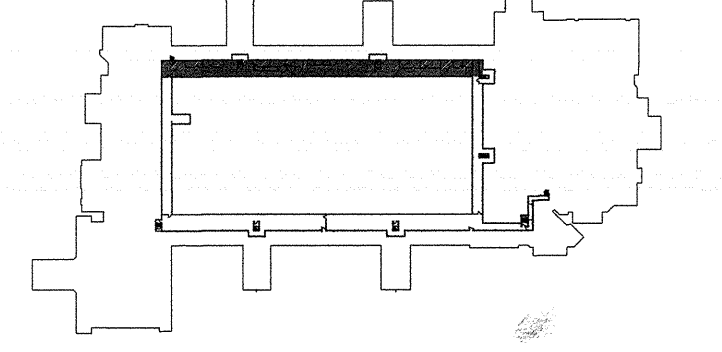

TUNNEL LEVEL



Revision/Description	Date/Date
1 ISSUED FOR TENDER	2017.08.16

CORRECTIONAL SERVICE OF CANADA

Project title/Titre du projet
AGASSIZ, BC KENT MAXIMUM SECURITY INSTITUTION
MECHANICAL SYSTEM UPGRADE FOR CELL BLOCKS A through H and J & K

Consultant Signature Box Only


Designed by/Concept par
 Drawn by/Designé par
 PWQSC Project Manager/Administrateur de Projets TPQSC
 MARVIN NG
 PWQSC Regional Manager, Architectural and Engineering Services/ Gestionnaire régionale, Services d'architecture et de génie, TPQSC
 PREETIPAL PAUL

LIVING UNITS E, G AND H ENLARGED FLOOR PLANS AND INTERIOR ELEVATIONS


Project No./No. du projet	Sheet/Feuille	Revision no./Lo. Révision
R.077723.001	A3-03	1

- DEMOLITION SCOPE LEGEND:**
- D1 REMOVE EXISTING FLOOR TILES TO RECEIVE NEW FLOORING (REFER TO SPECIFICATION, FINISH SCHEDULE AND DETAIL 2/A1012)
 - D2 REMOVE EXISTING WALL TILES TO RECEIVE NEW FINISHES
 - D3 REMOVE EXISTING FAUCET FIXTURES (REFER TO MECHANICAL DRAWINGS)
 - D4 REMOVE EXISTING PLUMBING FIXTURES (REFER TO MECHANICAL DRAWINGS)
 - D5 REMOVE GRAB BAR
 - D6 REMOVE EXISTING STAINLESS STEEL SHROUD
 - D7 REMOVE EXISTING VANITY
 - D8 PREPARE SURFACE FOR NEW COATING
 - D9 SCAN EXISTING CONCRETE WALL, REMOVE EXISTING CONCRETE WALL FOR LOWER PLUMBING PIPES FOR NEW SHOWER HEIGHT. PATCH AND MAKE GOOD FOR NEW WALL TILES

- CONSTRUCTION SCOPE LEGEND:**
- C1 INSTALL NEW FLOOR FINISHES (REFER TO SPECIFICATION, FINISH SCHEDULE AND DETAIL 2/A1012)
 - C2 INSTALL NEW WALL FINISHES (REFER TO SPECIFICATION, FINISH SCHEDULE AND DETAIL 2/A1012)
 - C3 INSTALL NEW FAUCET (REFER TO MECHANICAL DRAWINGS)
 - C4 INSTALL NEW PLUMBING FIXTURES (REFER TO MECHANICAL DRAWINGS)
 - C5 INSTALL GRAB BAR
 - C6 NEW STAINLESS STEEL SHROUD
 - C7 NEW VANITY
 - C8 NEW EPOXY COATING

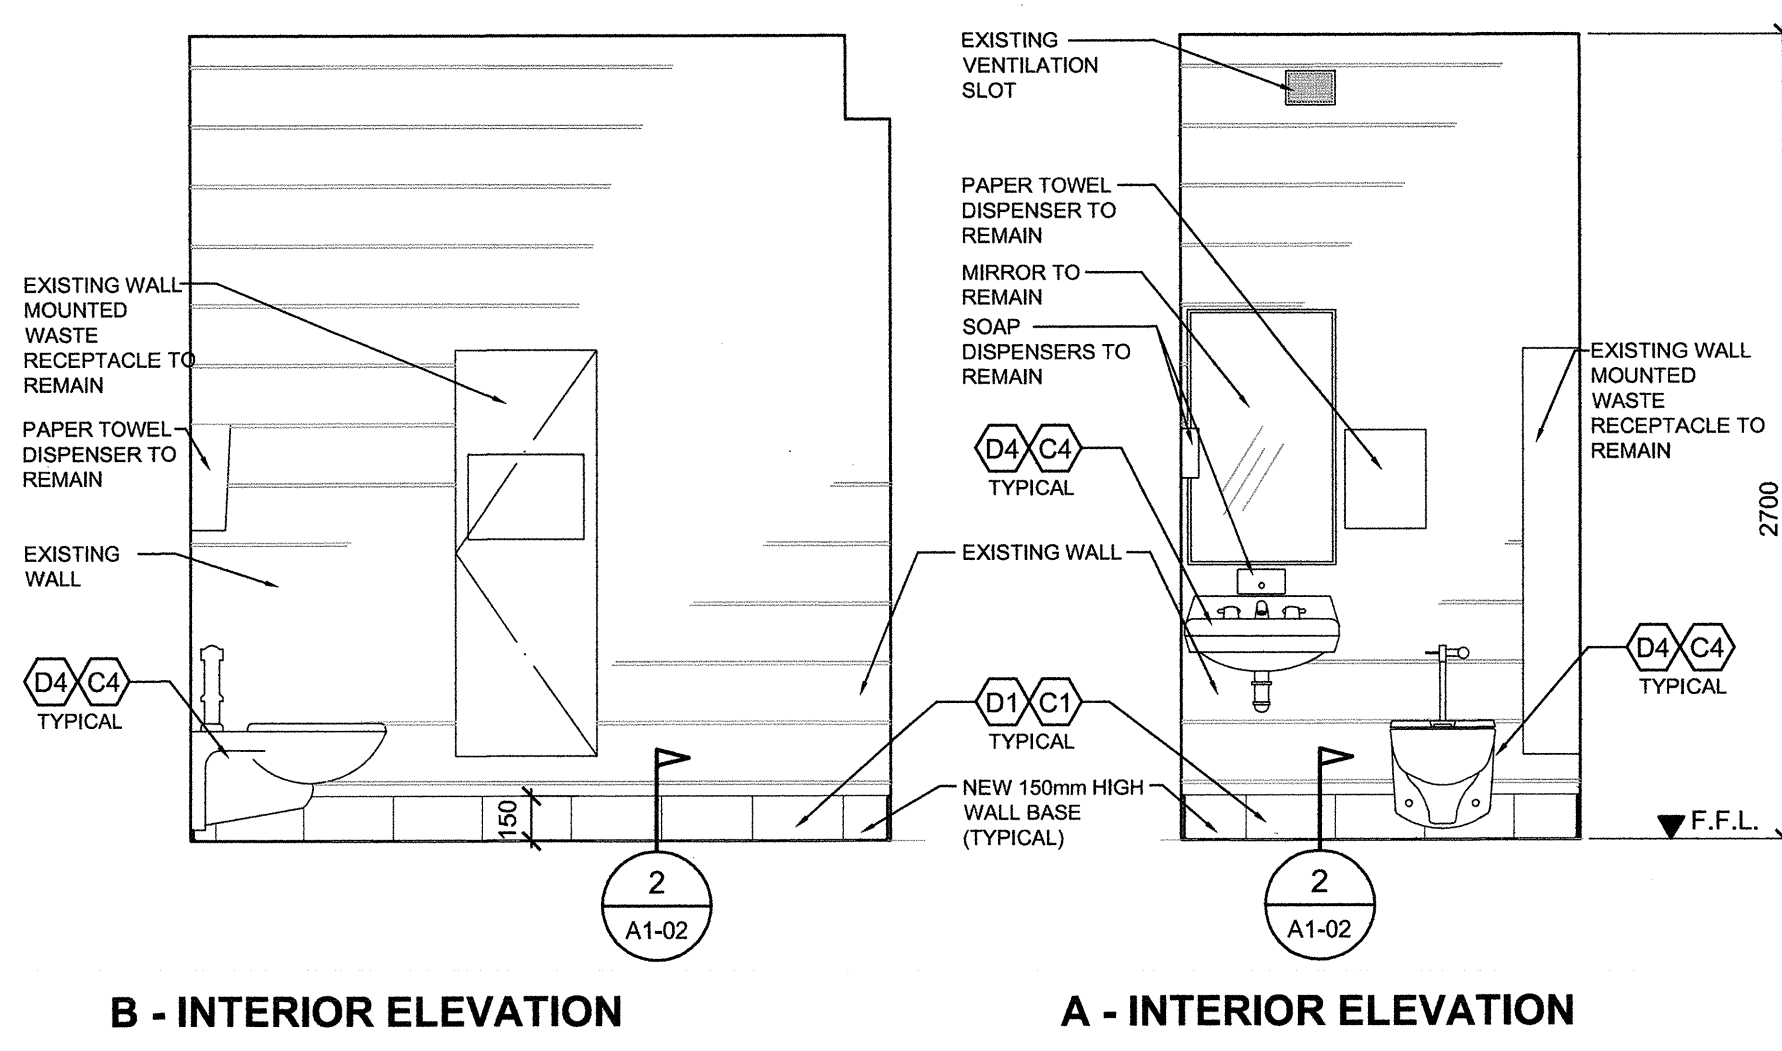


B - INTERIOR ELEVATION A - INTERIOR ELEVATION

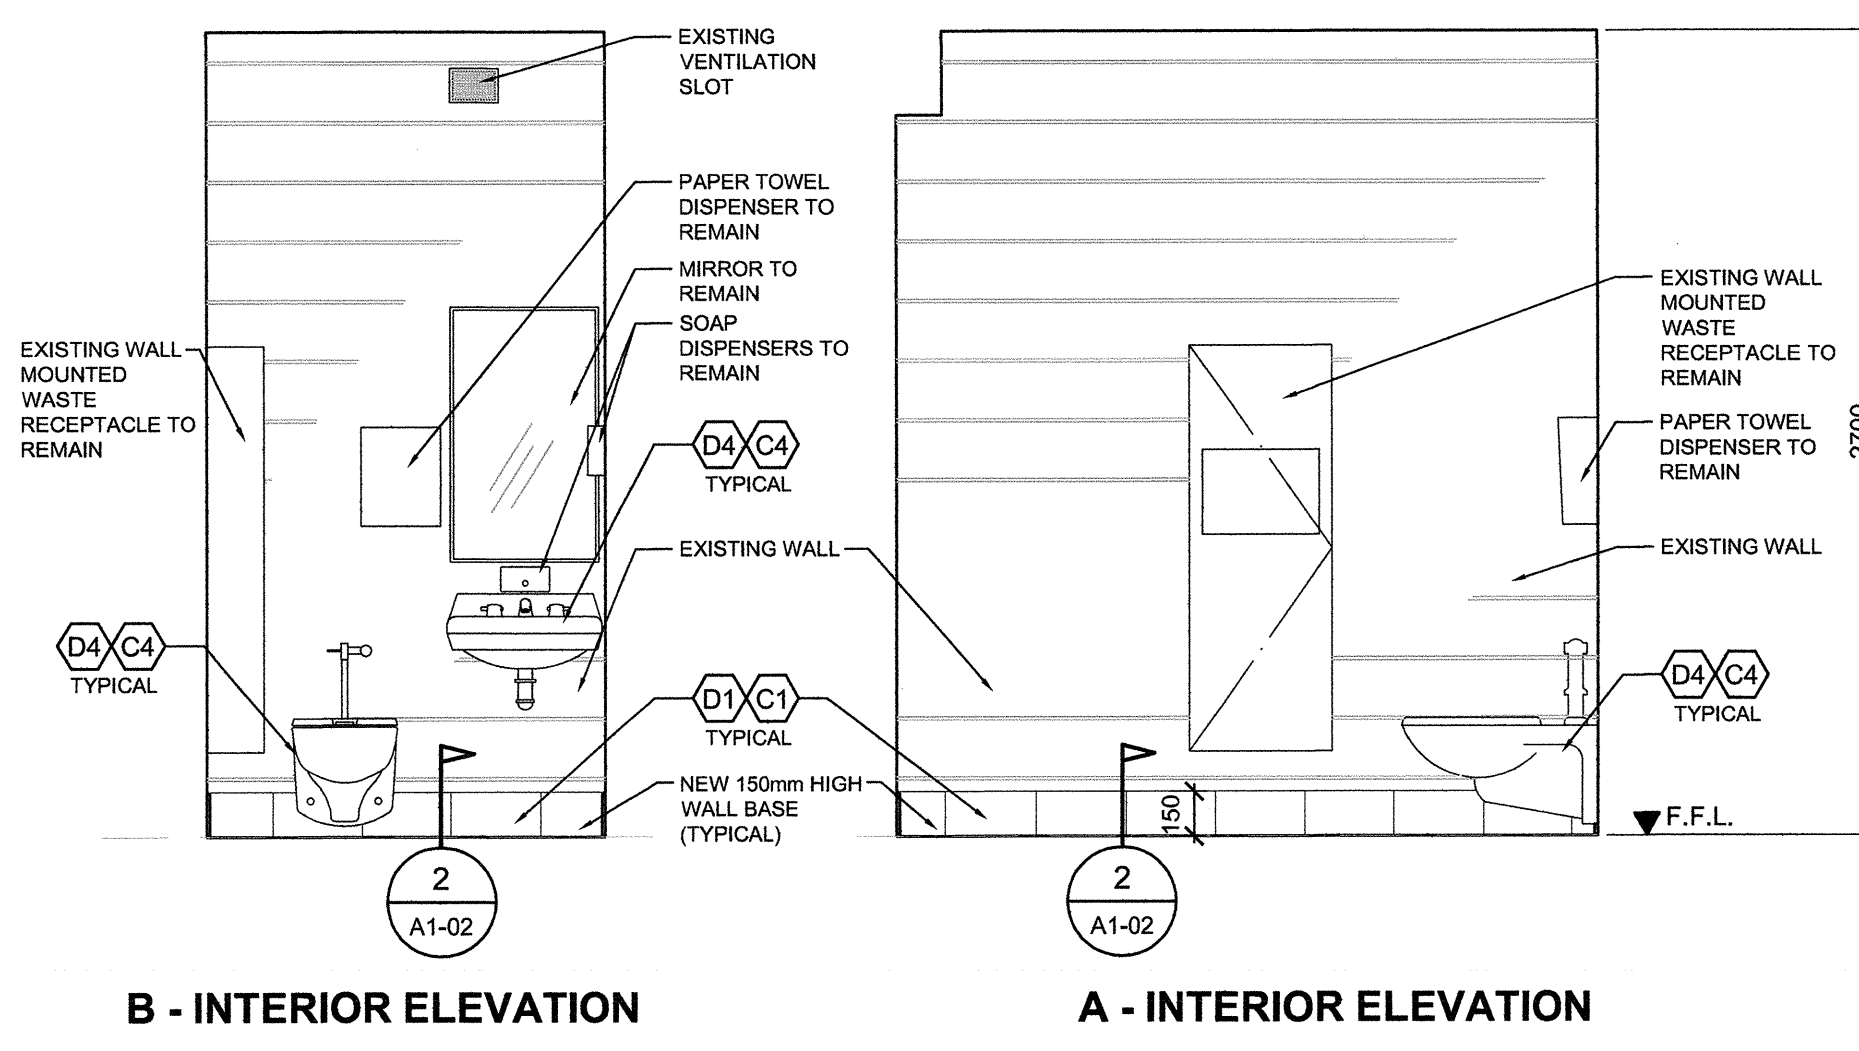


B - INTERIOR ELEVATION A - INTERIOR ELEVATION

ROOM 106 FOR UNIT H INTERIOR ELEVATIONS
 4 A3-03 1:25


ROOM 106 FOR UNIT E AND G INTERIOR ELEVATIONS
 3 A3-03 1:25

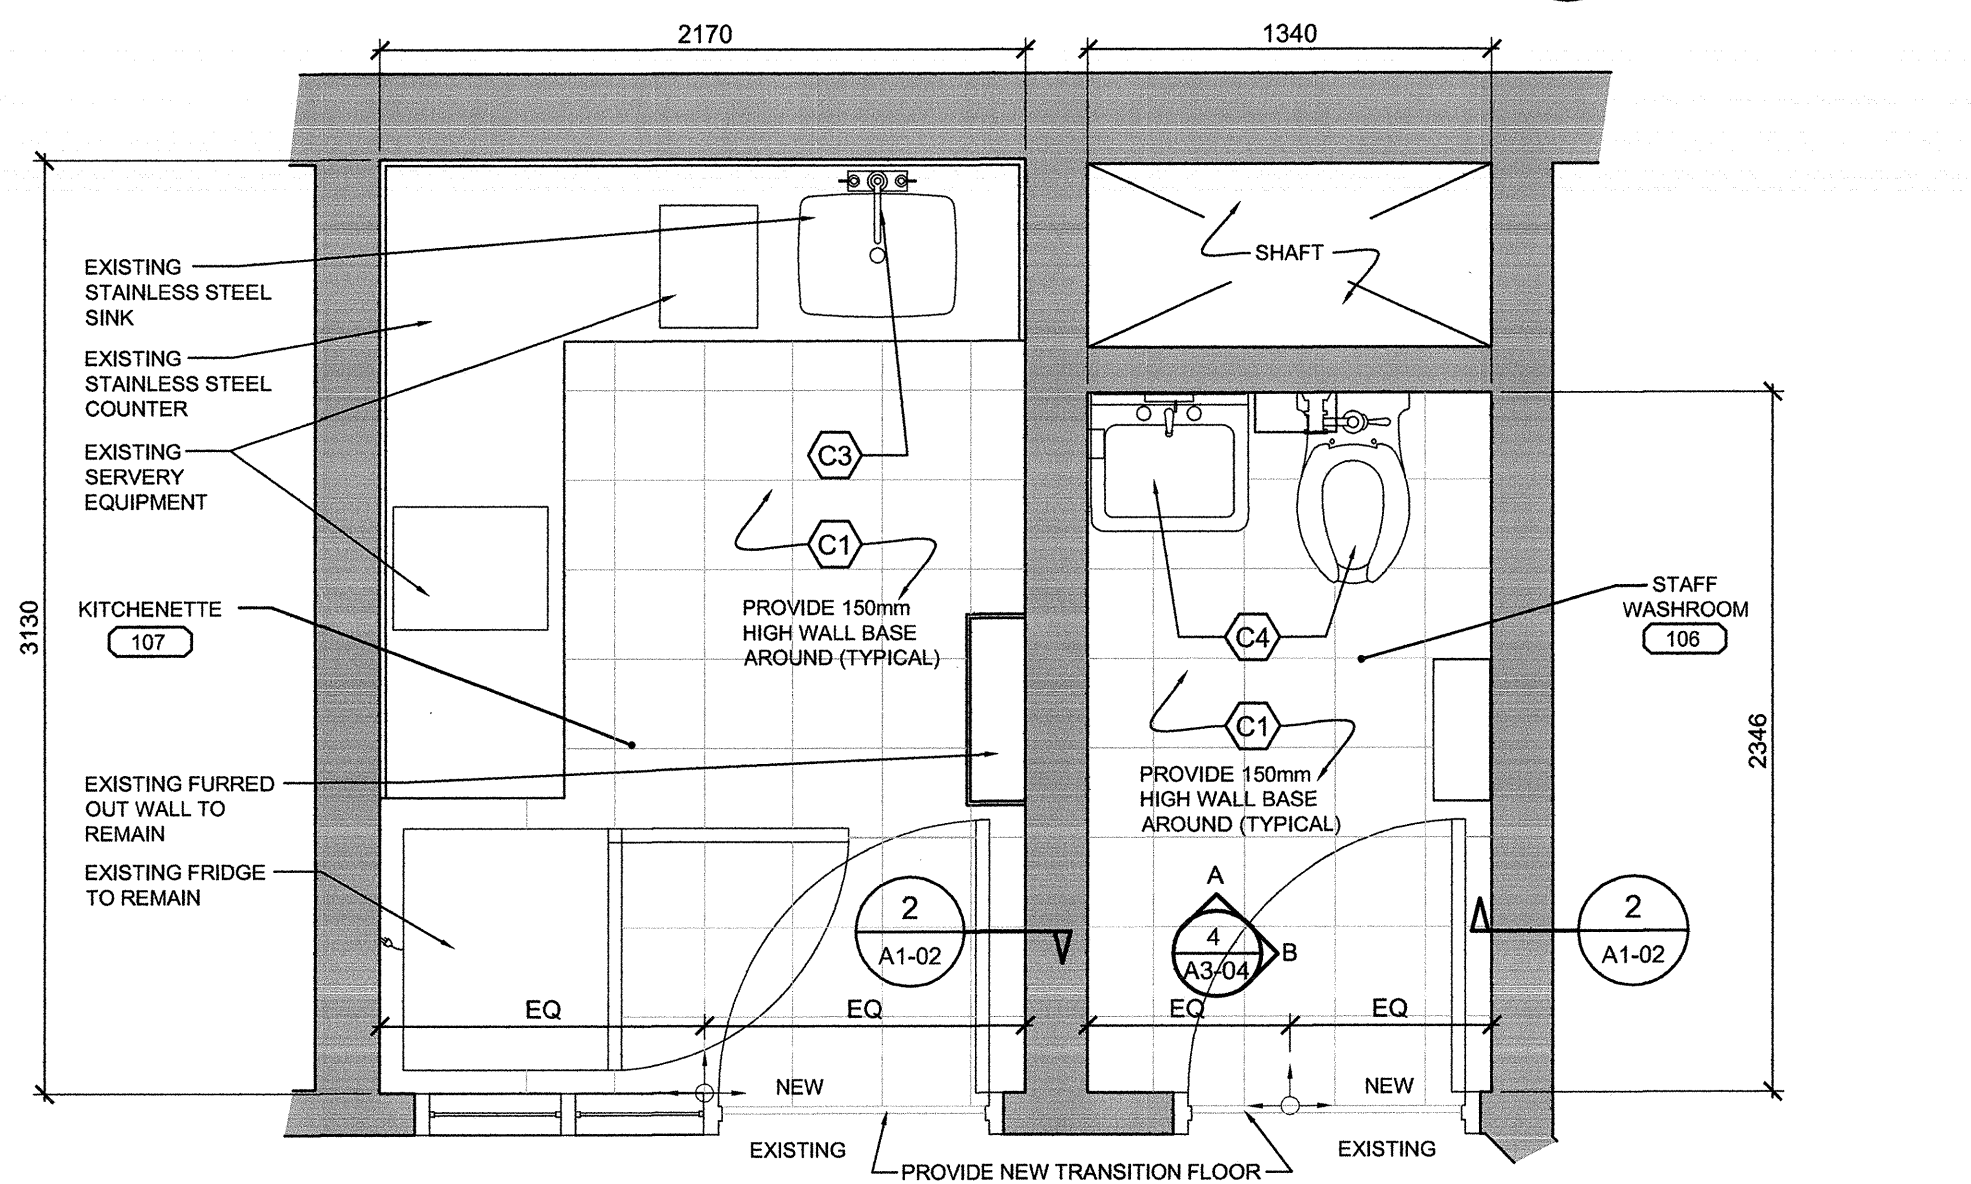


ROOMS 106, 107 FOR UNIT H NEW FLOOR PLAN
 2B A3-03 1:25

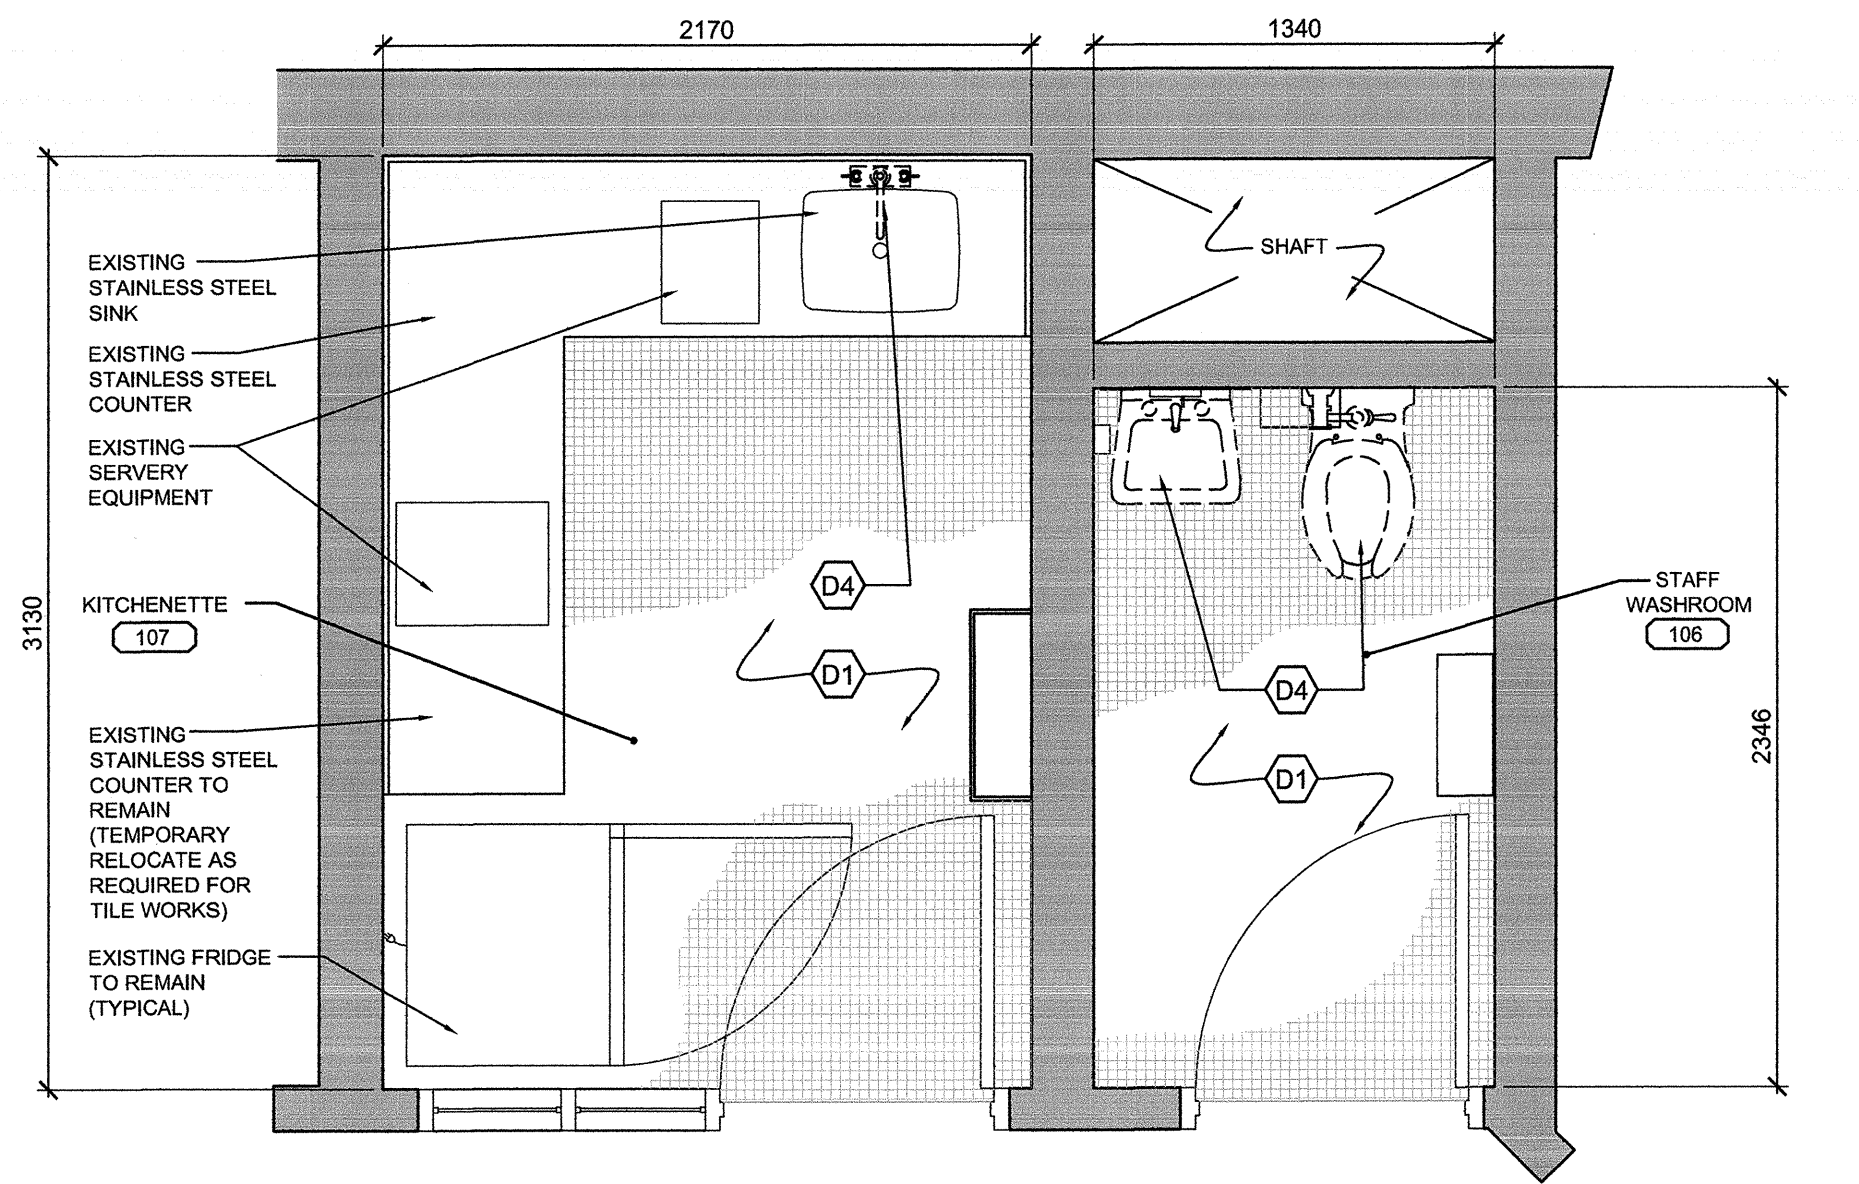


ROOMS 106, 107 FOR UNIT H DEMOLITION
 2A A3-03 1:25

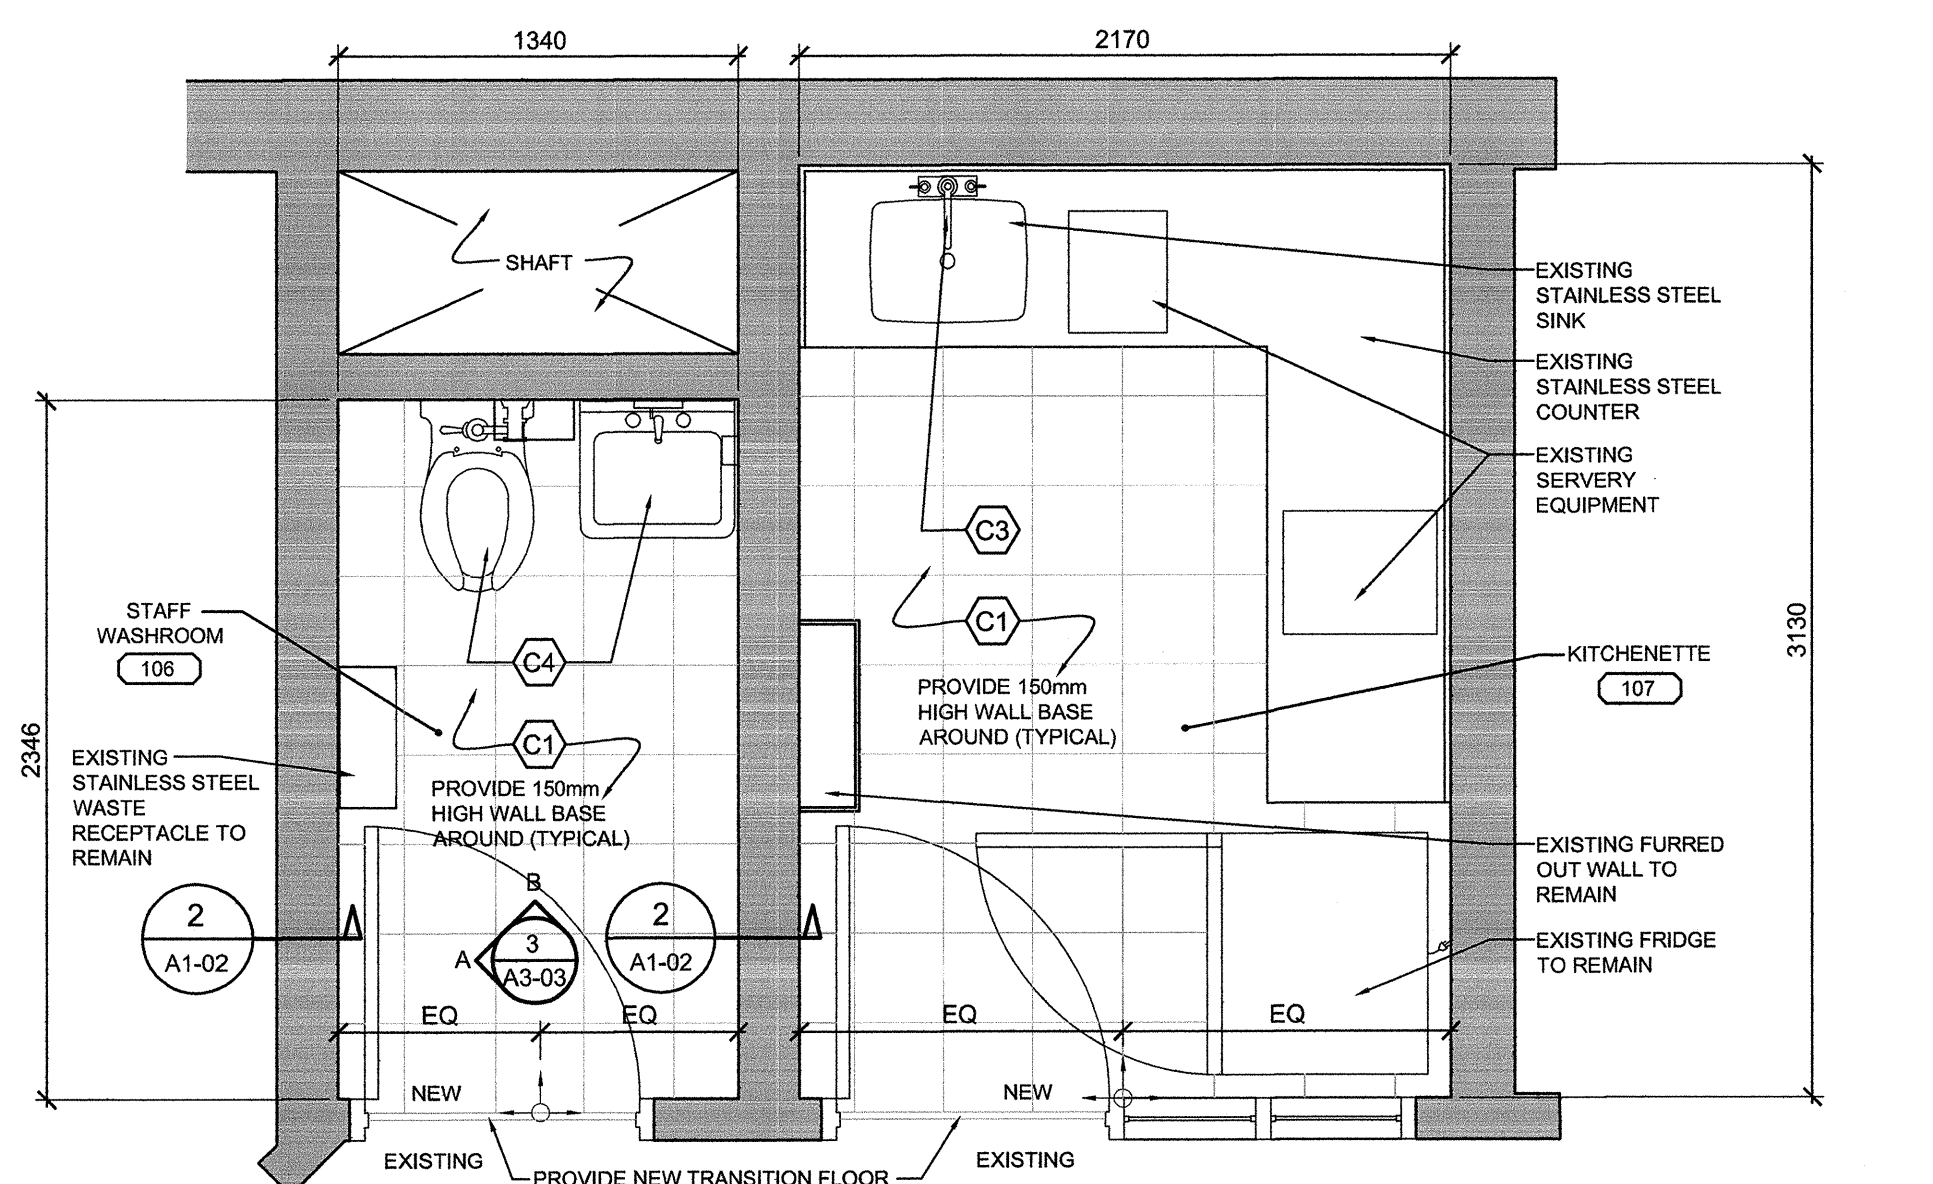

ROOMS 106, 107 FOR UNITS E AND G NEW FLOOR PLAN
 1B A3-03 1:25

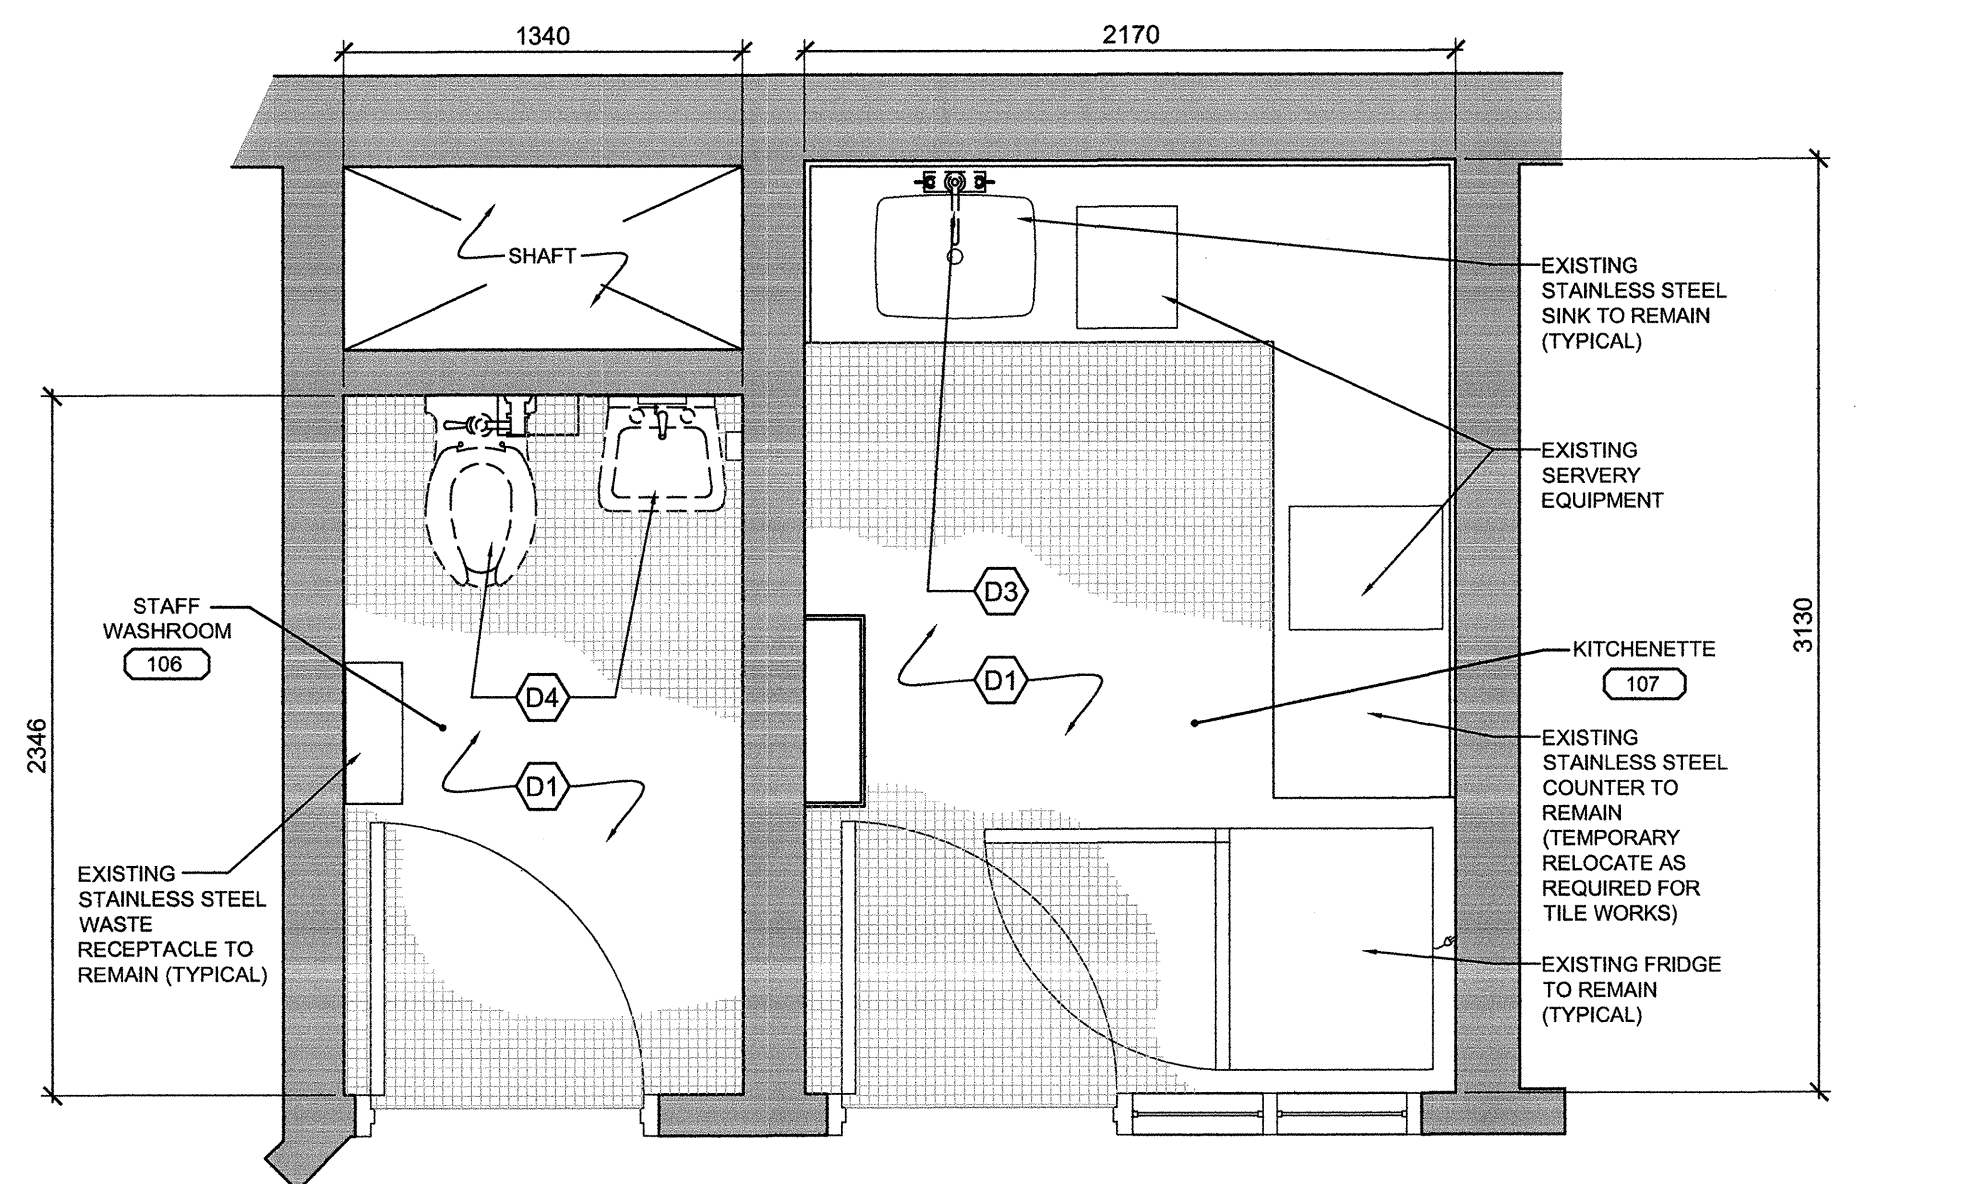


ROOMS 106, 107 FOR UNITS E AND G DEMOLITION
 1A A3-03 1:25

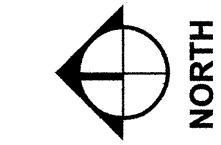


CONSULTANTS:

CHERNOFF THOMPSON ARCHITECTS


PROJECT #36036.1

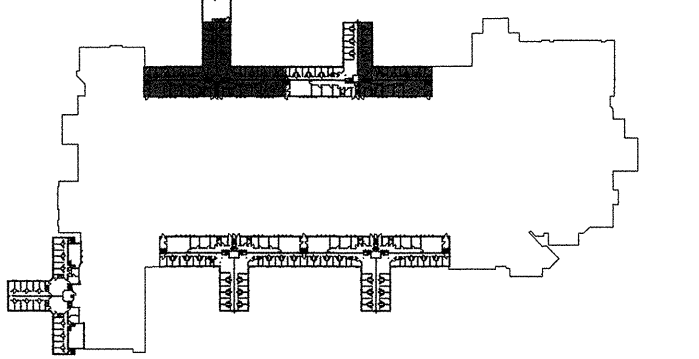


UPPER LEVEL

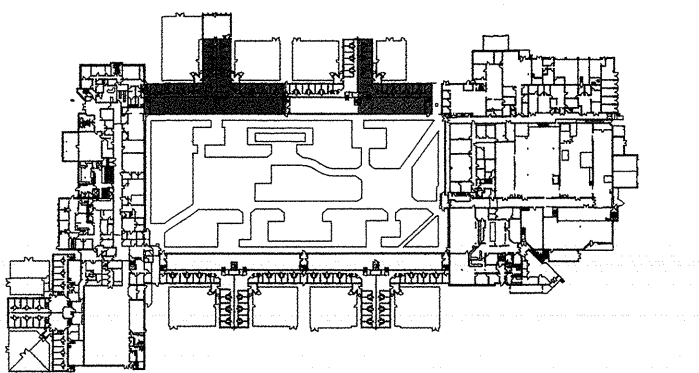

MAIN FLOOR LEVEL

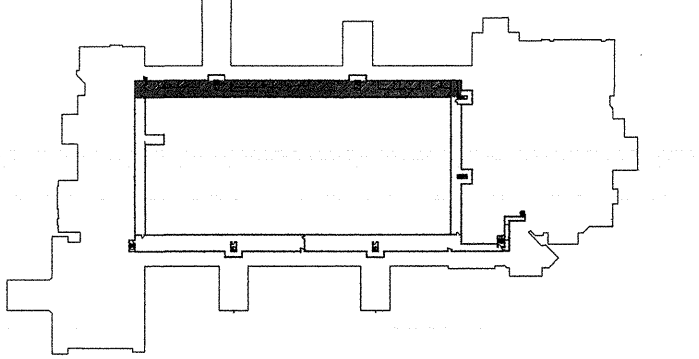

TUNNEL LEVEL

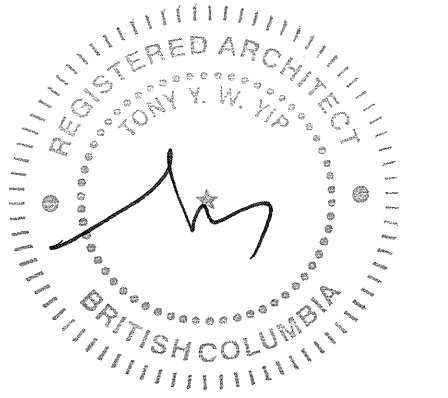

Revision/Revision	Description/Description	Date/Date
1	ISSUED FOR TENDER	2017.08.16

Client/Client: **CORRECTIONAL SERVICE OF CANADA**

Project title/Titre du projet: **AGASSIZ, BC KENT MAXIMUM SECURITY INSTITUTION MECHANICAL SYSTEM UPGRADE FOR CELL BLOCKS A through H and J & K**

Consultant Signature Box Only

Designed by/Concept par: TY

Drawn by/Dessiné par: BW

PWOSC Project Manager/Administrateur de Projets TPSGC: MARVIN NG

PWOSC Regional Manager, Architectural and Engineering Services/ Gestionnaire régionale, Services d'architecture et de génie, TPSGC: PREETIPAL PAUL

Drawing title/Titre de dessin: LIVING UNITS E, G AND H ENLARGED FLOOR PLANS


Project No./No. du projet	Sheet/Feuille	Revision no./No. de Révision
R.077723.001	A3-04	1

DEMOLITION SCOPE LEGEND:


- D1 REMOVE EXISTING FLOOR TILES TO RECEIVE NEW FLOORING
- D2 REMOVE EXISTING WALL TILES TO RECEIVE NEW FINISHES
- D3 REMOVE EXISTING FAUCET (REFER TO MECHANICAL DRAWINGS)
- D4 REMOVE EXISTING PLUMBING FIXTURES (REFER TO MECHANICAL DRAWINGS)
- D5 REMOVE GRAB BAR
- D6 REMOVE EXISTING STAINLESS STEEL SHROUD
- D7 REMOVE EXISTING VANITY
- D8 PREPARE SURFACE FOR NEW COATING
- D9 SCAN EXISTING CONCRETE WALL, REMOVE EXISTING CONCRETE WALL FOR LOWER PLUMBING PIPES FOR NEW SHOWER HEIGHT. PATCH AND MAKE GOOD FOR NEW WALL TILES

CONSTRUCTION SCOPE LEGEND:


- C1 INSTALL NEW FLOOR FINISHES (REFER TO SPECIFICATION, FINISH SCHEDULE AND DETAIL 2/A012)
- C2 INSTALL NEW WALL FINISHES (REFER TO SPECIFICATION, FINISH SCHEDULE AND DETAIL 2/A012)
- C3 INSTALL NEW FAUCET (REFER TO MECHANICAL DRAWINGS)
- C4 INSTALL NEW PLUMBING FIXTURES (REFER TO MECHANICAL DRAWINGS)
- C5 INSTALL GRAB BAR
- C6 NEW STAINLESS STEEL SHROUD
- C7 NEW VANITY
- C8 NEW EPOXY COATING

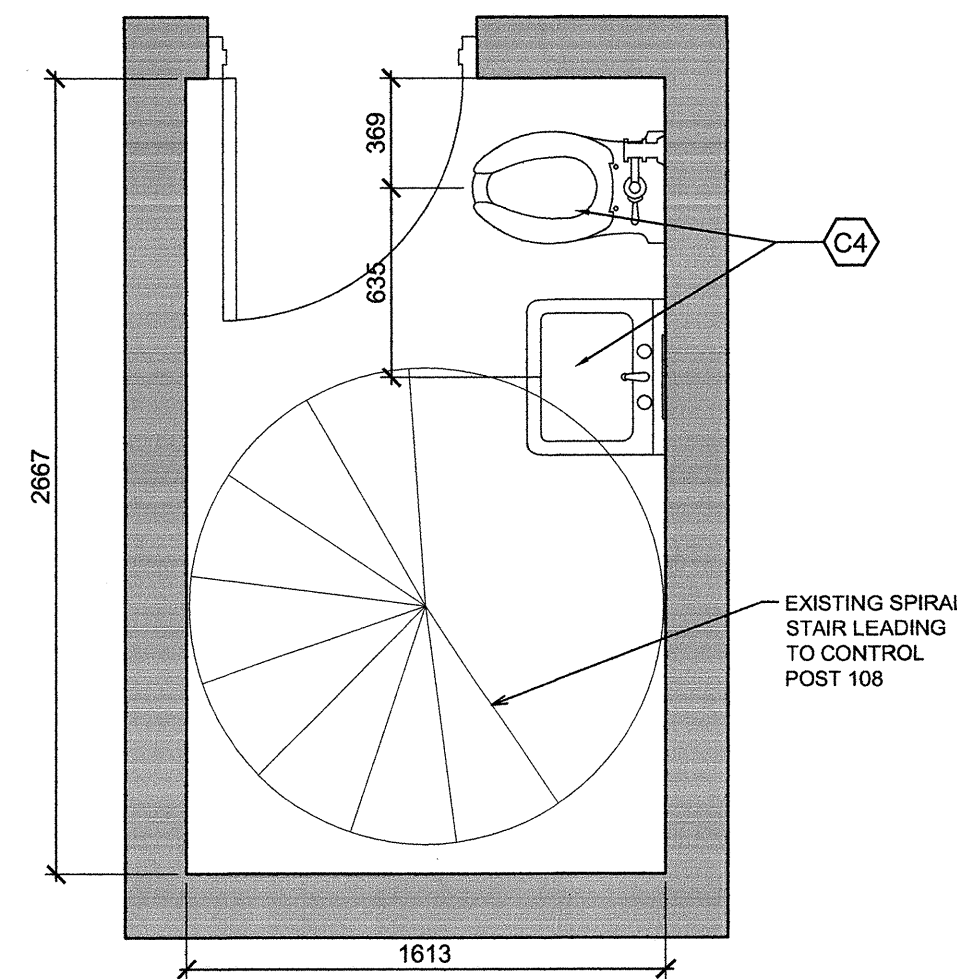


3B A3-04 1:25 STAFF WASHROOM BELOW CONTROL POST 108 UNITS E/F AND G/H - NEW FLOOR PLAN

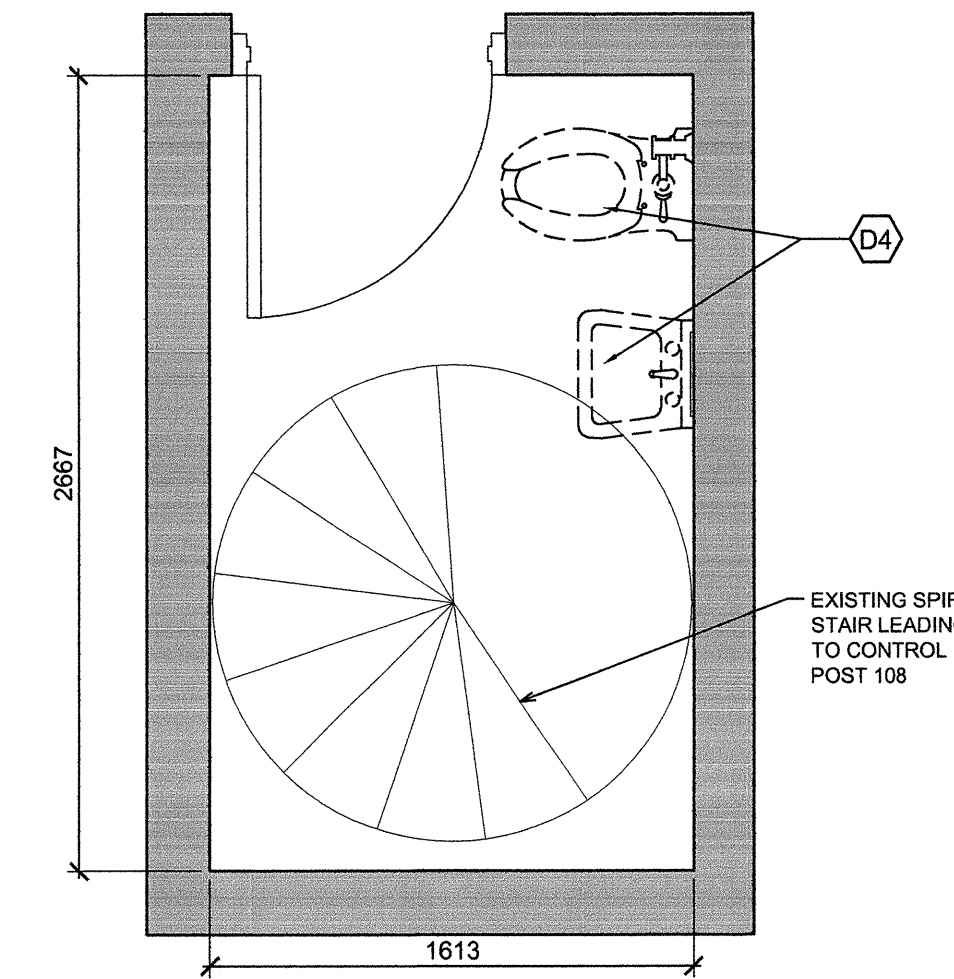


3A A3-04 1:25 STAFF WASHROOM BELOW CONTROL POST 108 UNITS E/F AND G/H - DEMOLITION

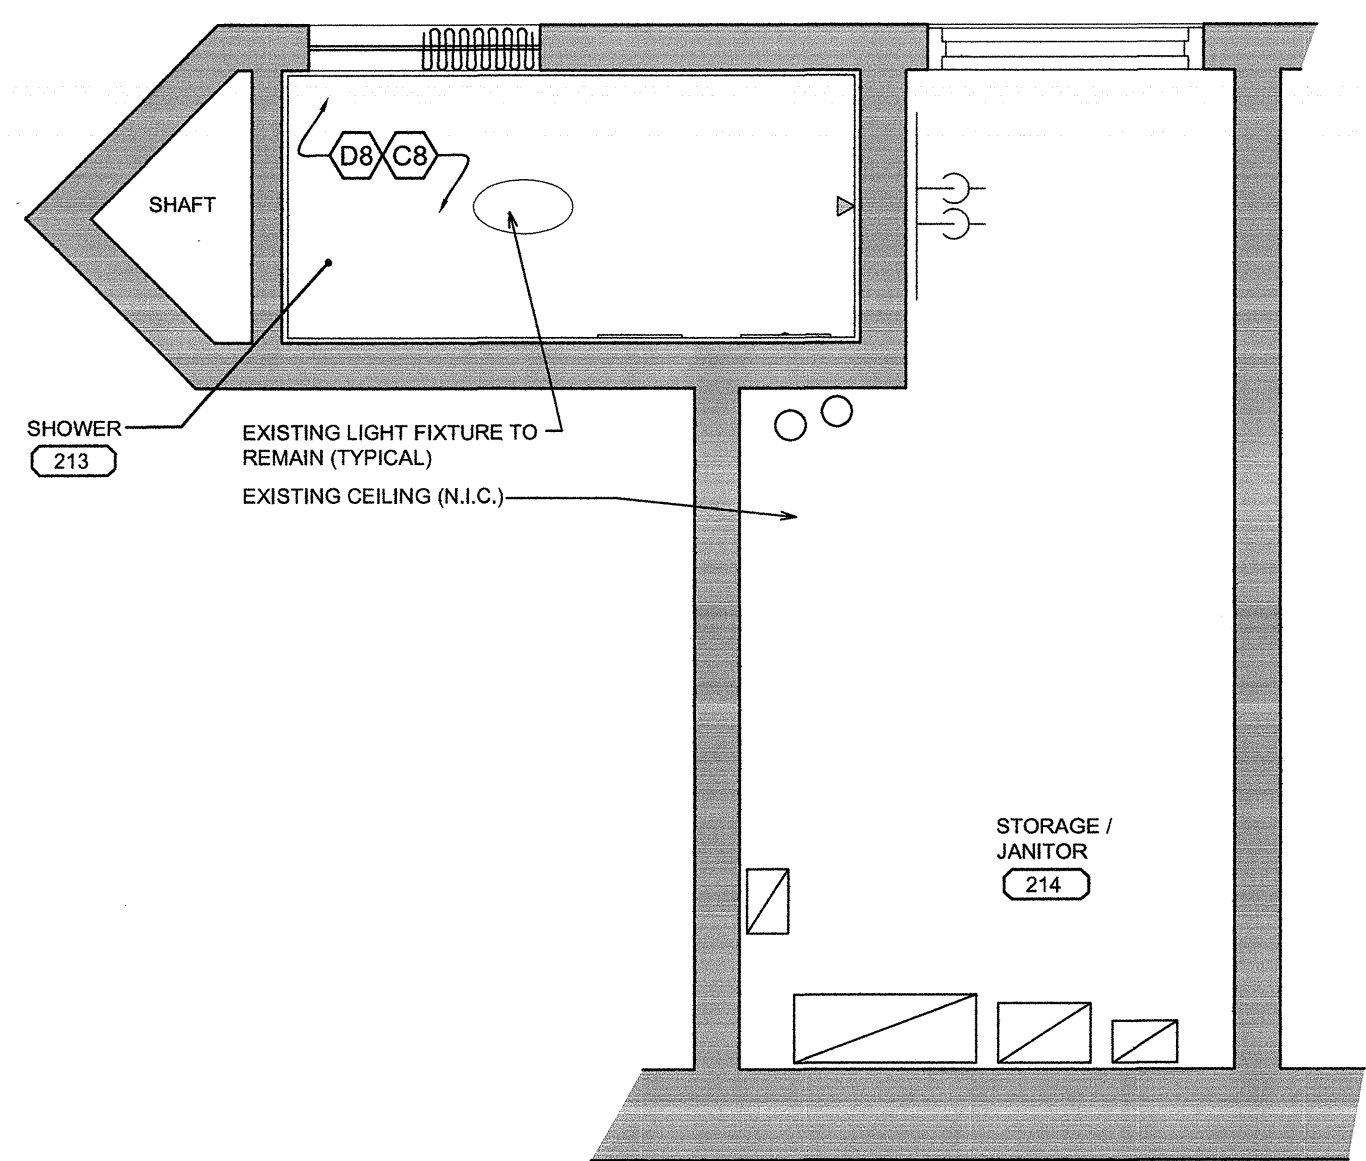


2C A3-04 1:25 ROOMS 213, 214 FOR UNIT H NEW REFLECTED CEILING PLAN

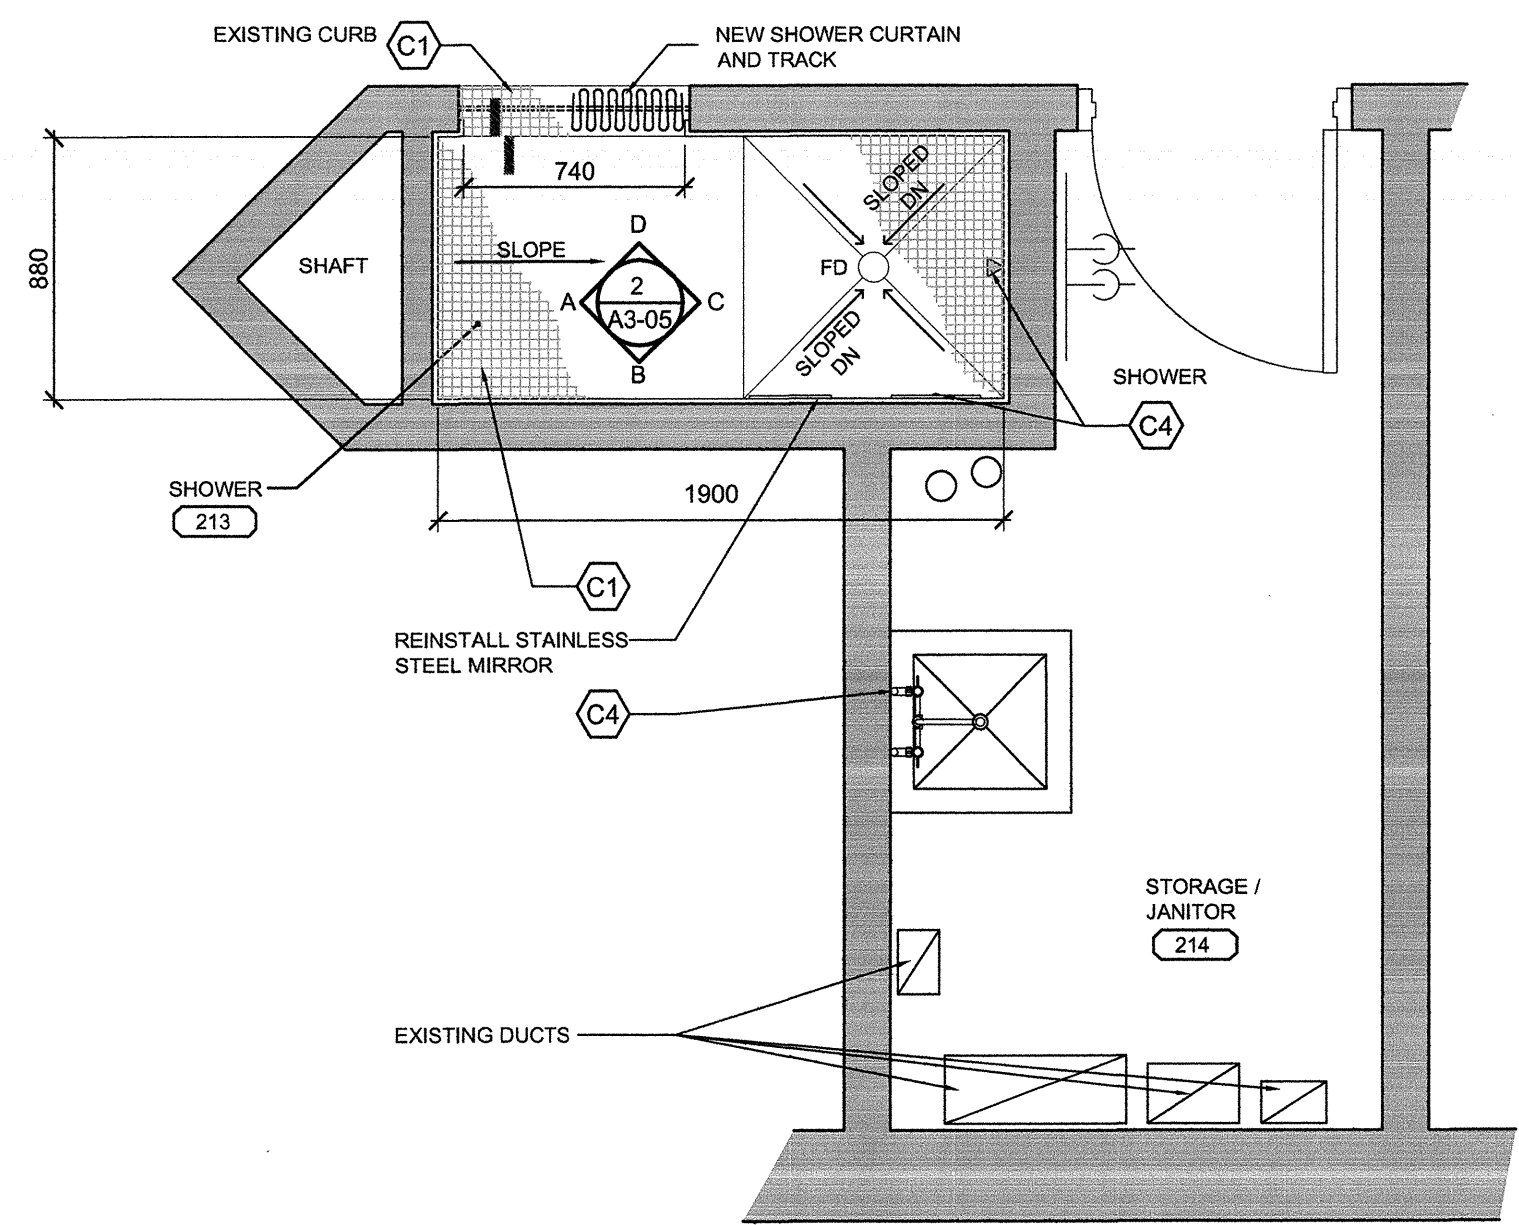


2B A3-04 1:25 ROOMS 213, 214 FOR UNIT H NEW FLOOR PLAN

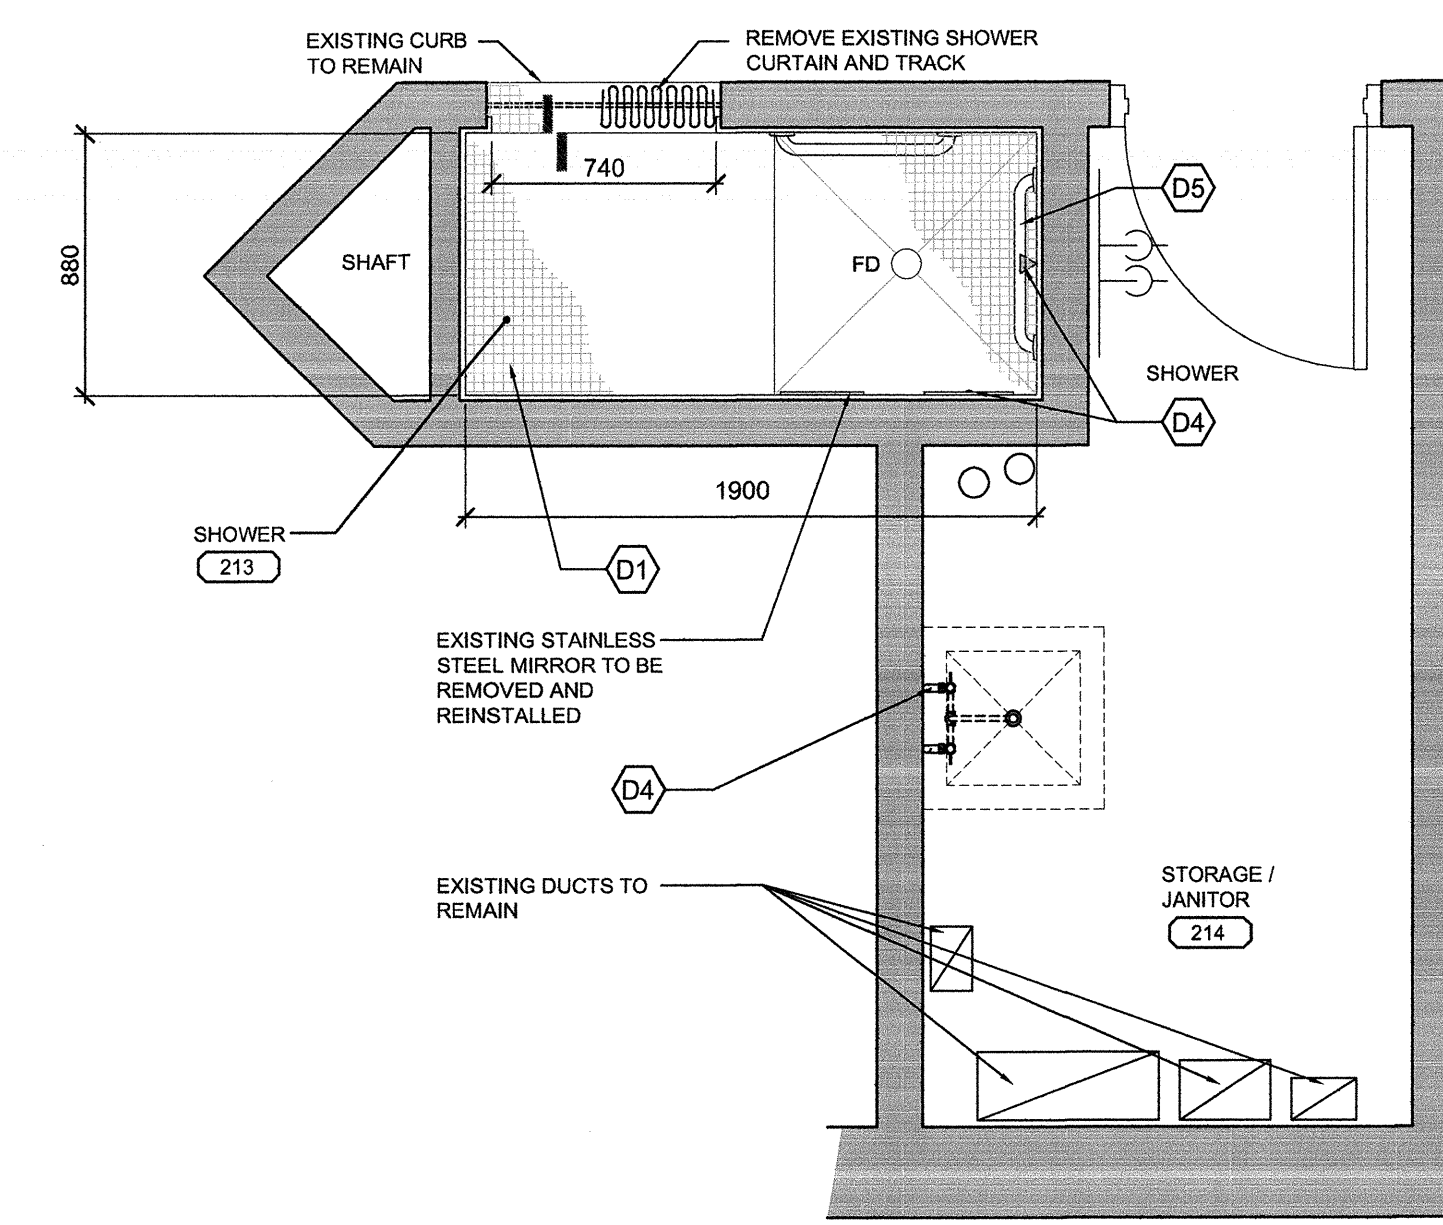


2A A3-04 1:25 ROOMS 213, 214 FOR UNIT H DEMOLITION PLAN

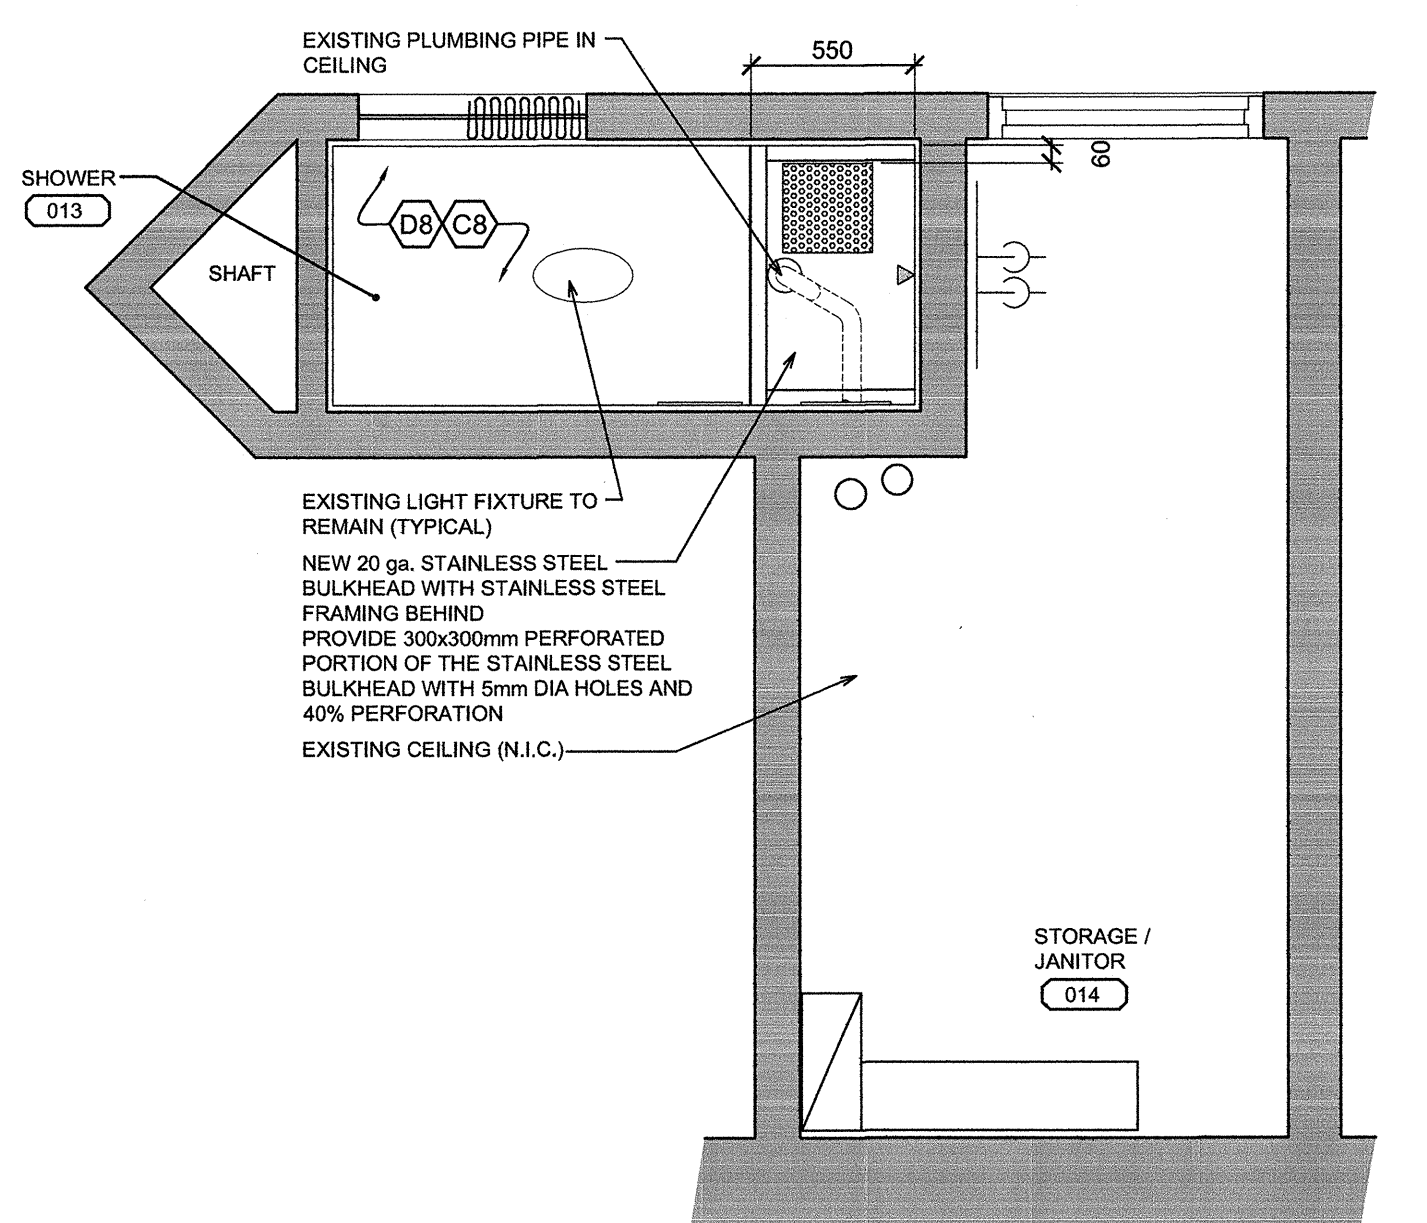

1C A3-04 1:25 ROOMS 013, 014 FOR UNIT H NEW REFLECTED CEILING PLAN

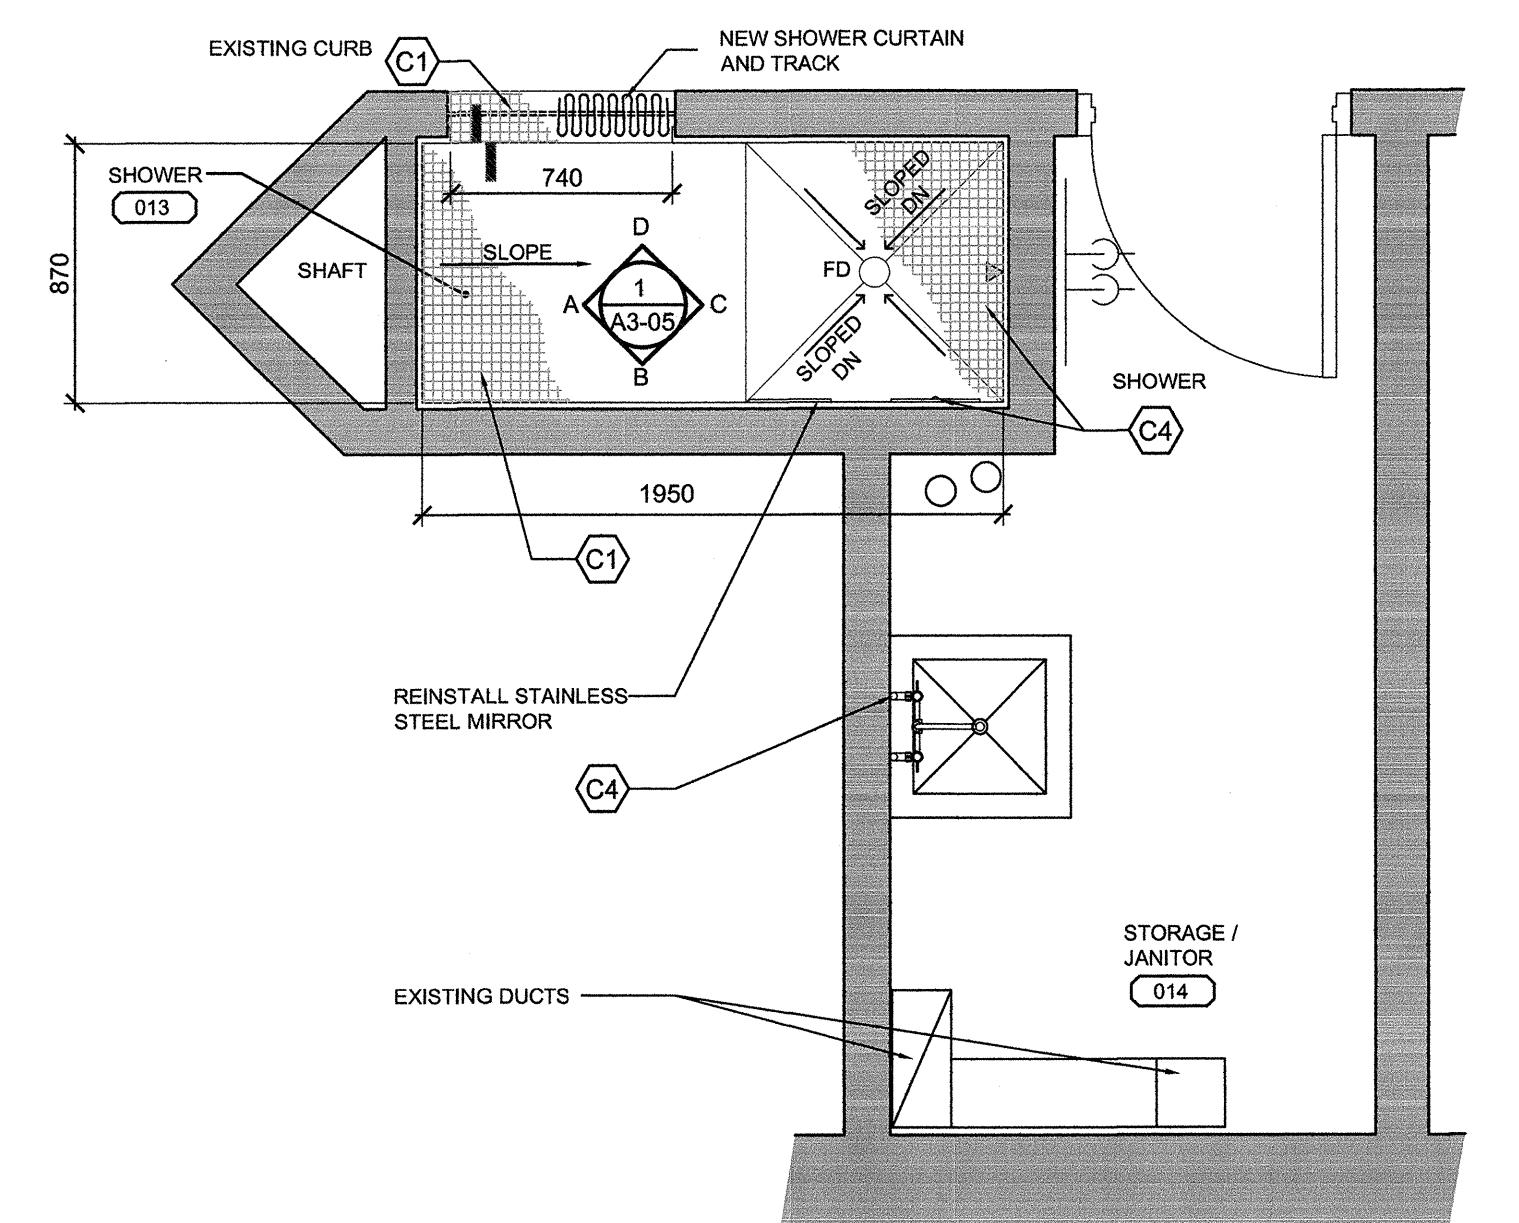


1B A3-04 1:25 ROOMS 013, 014 FOR UNIT H NEW FLOOR PLAN

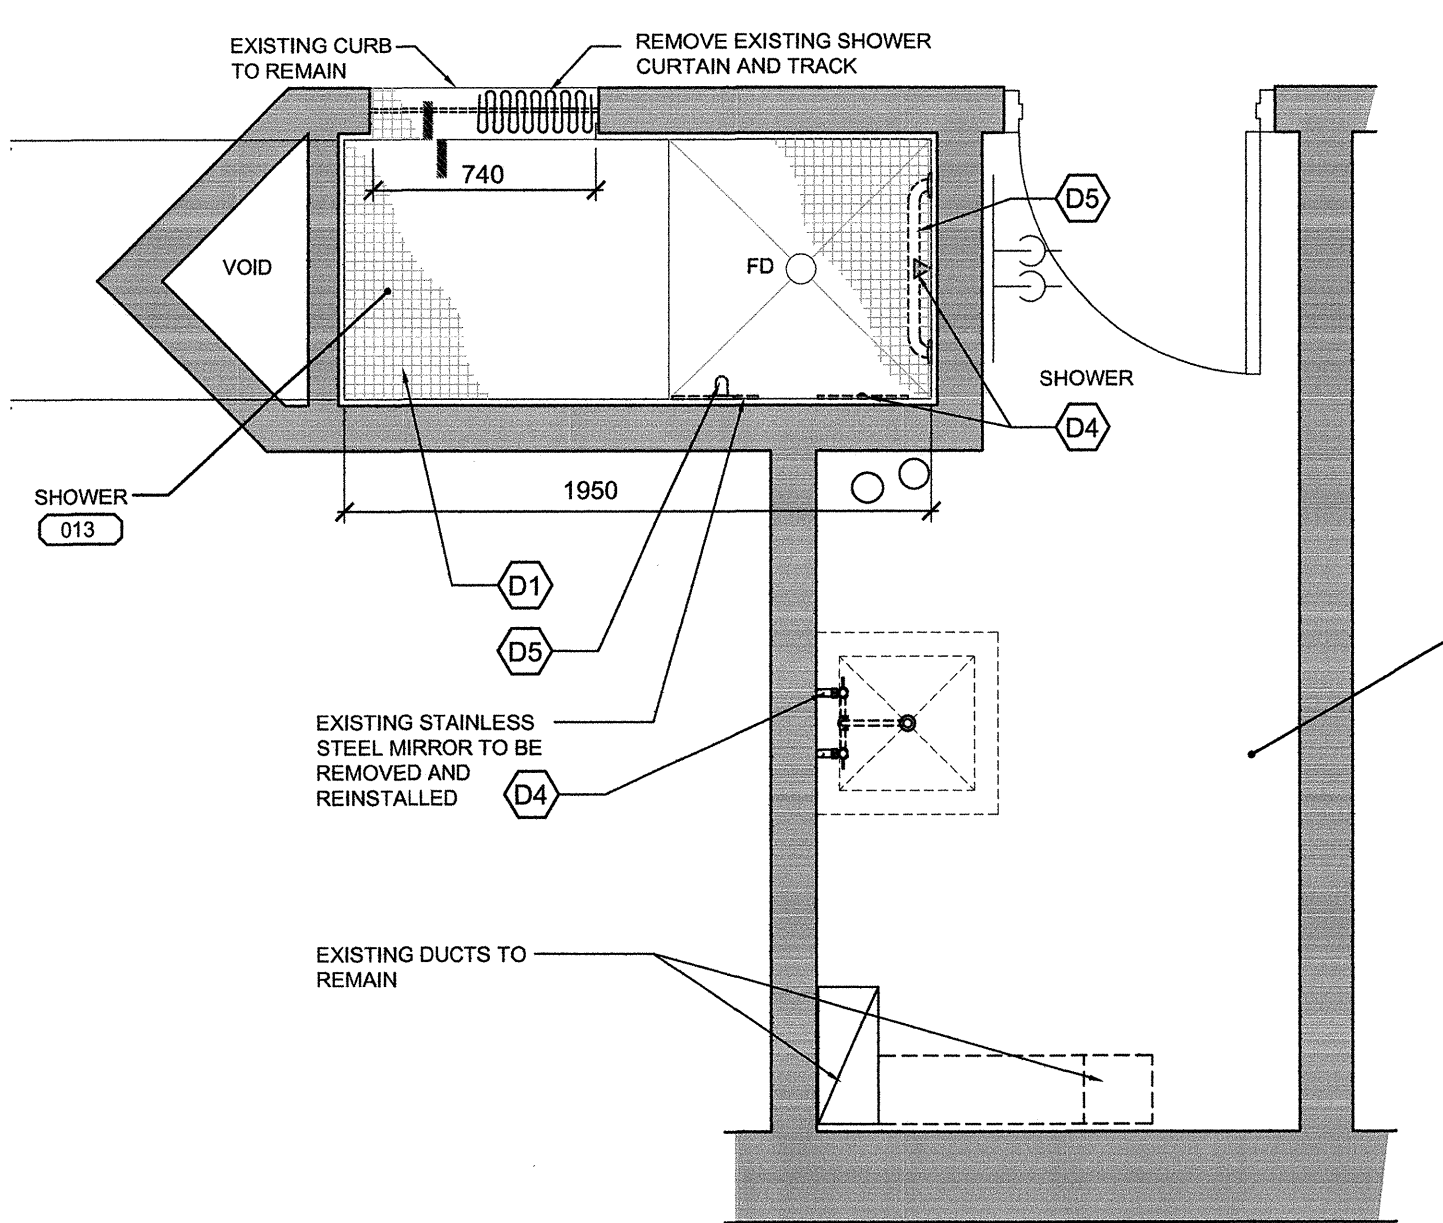

1A A3-04 1:25 ROOMS 013, 014 FOR UNIT H DEMOLITION PLAN





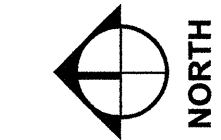


CONSULTANTS:

CHERNOFF THOMPSON ARCHITECTS

PROJECT #36036.1

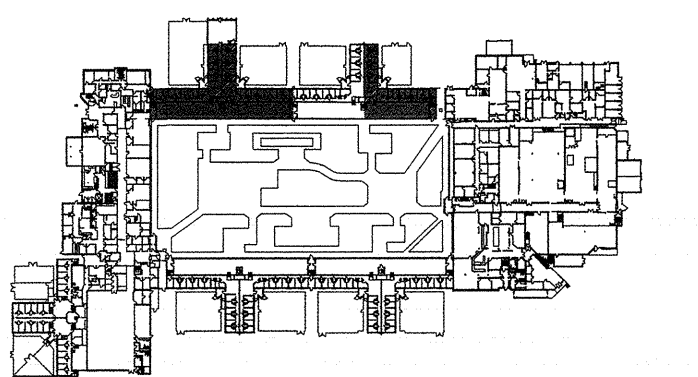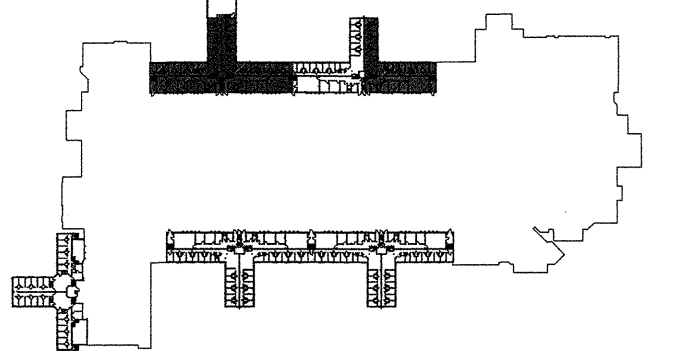

MAIN FLOOR LEVEL

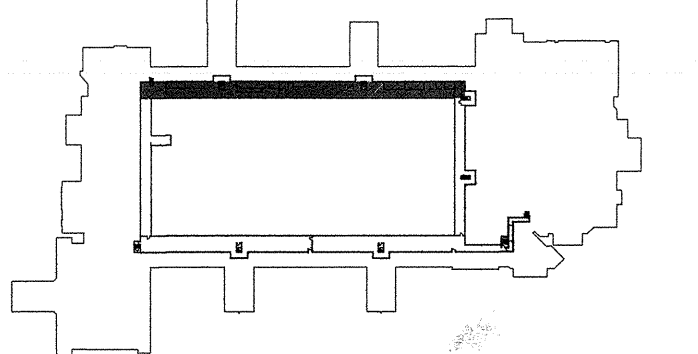

TUNNEL LEVEL




DEMOLITION SCOPE LEGEND:

- D1 REMOVE EXISTING FLOOR TILES TO RECEIVE NEW FLOORING
- D2 REMOVE EXISTING WALL TILES TO RECEIVE NEW FINISHES
- D3 REMOVE EXISTING FAUCET (REFER TO MECHANICAL DRAWINGS)
- D4 REMOVE EXISTING PLUMBING FIXTURES (REFER TO MECHANICAL DRAWINGS)
- D5 REMOVE GRAB BAR
- D6 REMOVE EXISTING STAINLESS STEEL SHROUD
- D7 REMOVE EXISTING VANITY
- D8 PREPARE SURFACE FOR NEW COATING
- D9 SCAN EXISTING CONCRETE WALL, REMOVE EXISTING CONCRETE WALL FOR LOWER PLUMBING PIPES FOR NEW SHOWER HEIGHT. PATCH AND MAKE GOOD FOR NEW WALL TILES


CONSTRUCTION SCOPE LEGEND:

- C1 INSTALL NEW FLOOR FINISHES (REFER TO SPECIFICATION, FINISH SCHEDULE AND DETAIL 2/A012)
- C2 INSTALL NEW WALL FINISHES (REFER TO SPECIFICATION, FINISH SCHEDULE AND DETAIL 2/A012)
- C3 INSTALL NEW FAUCET (REFER TO MECHANICAL DRAWINGS)
- C4 INSTALL NEW PLUMBING FIXTURES (REFER TO MECHANICAL DRAWINGS)
- C5 INSTALL GRAB BAR
- C6 NEW STAINLESS STEEL SHROUD
- C7 NEW VANITY
- C8 NEW EPOXY COATING

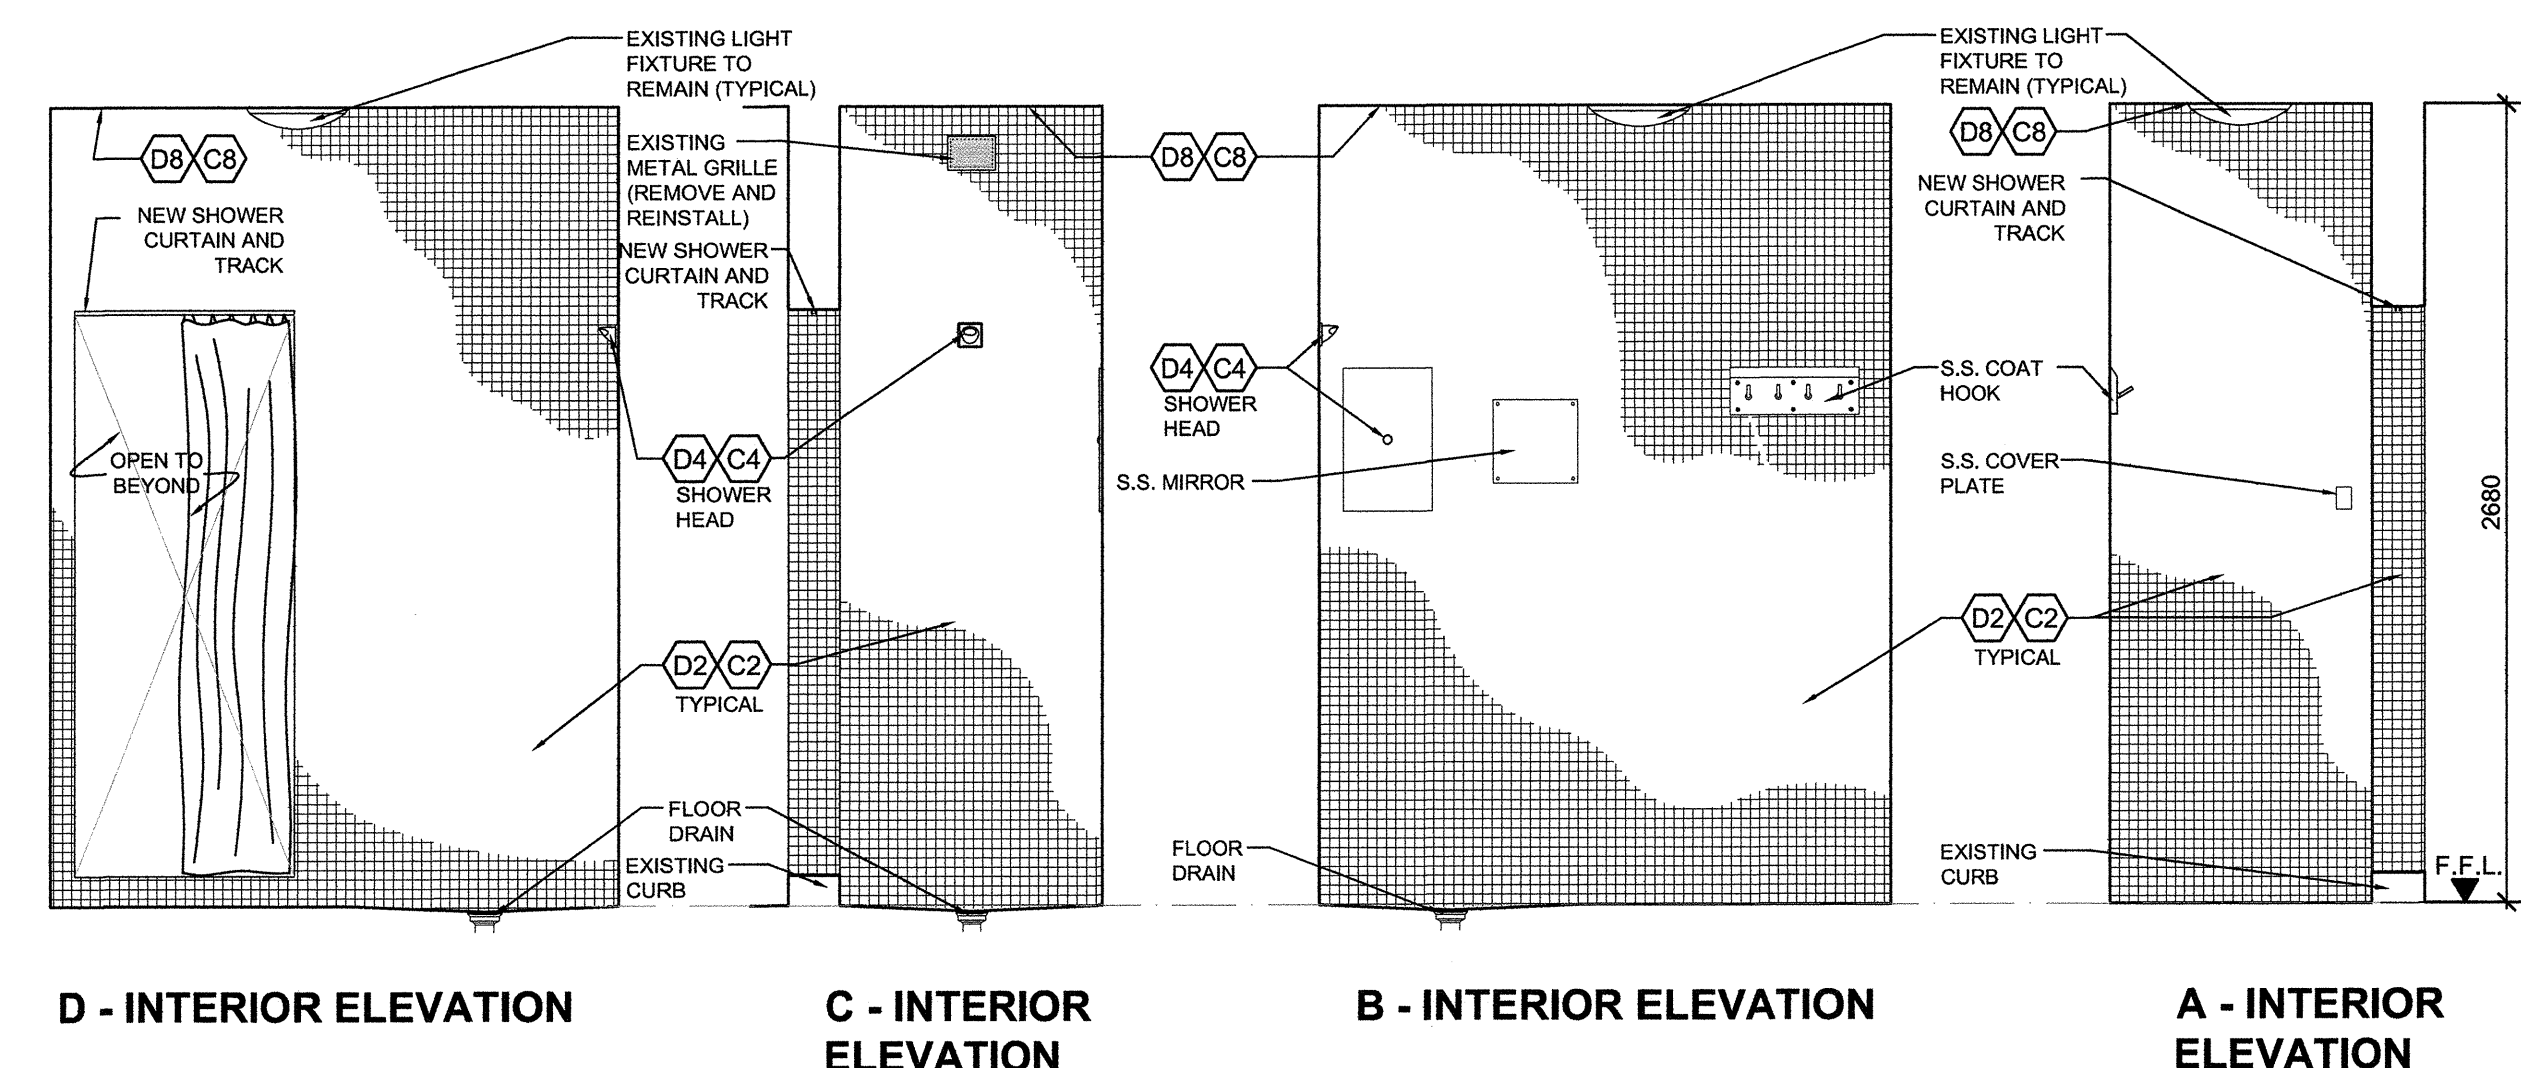

D - INTERIOR ELEVATION C - INTERIOR ELEVATION B - INTERIOR ELEVATION A - INTERIOR ELEVATION

ROOM 213 INTERIOR ELEVATIONS 2 A3-05 1:25

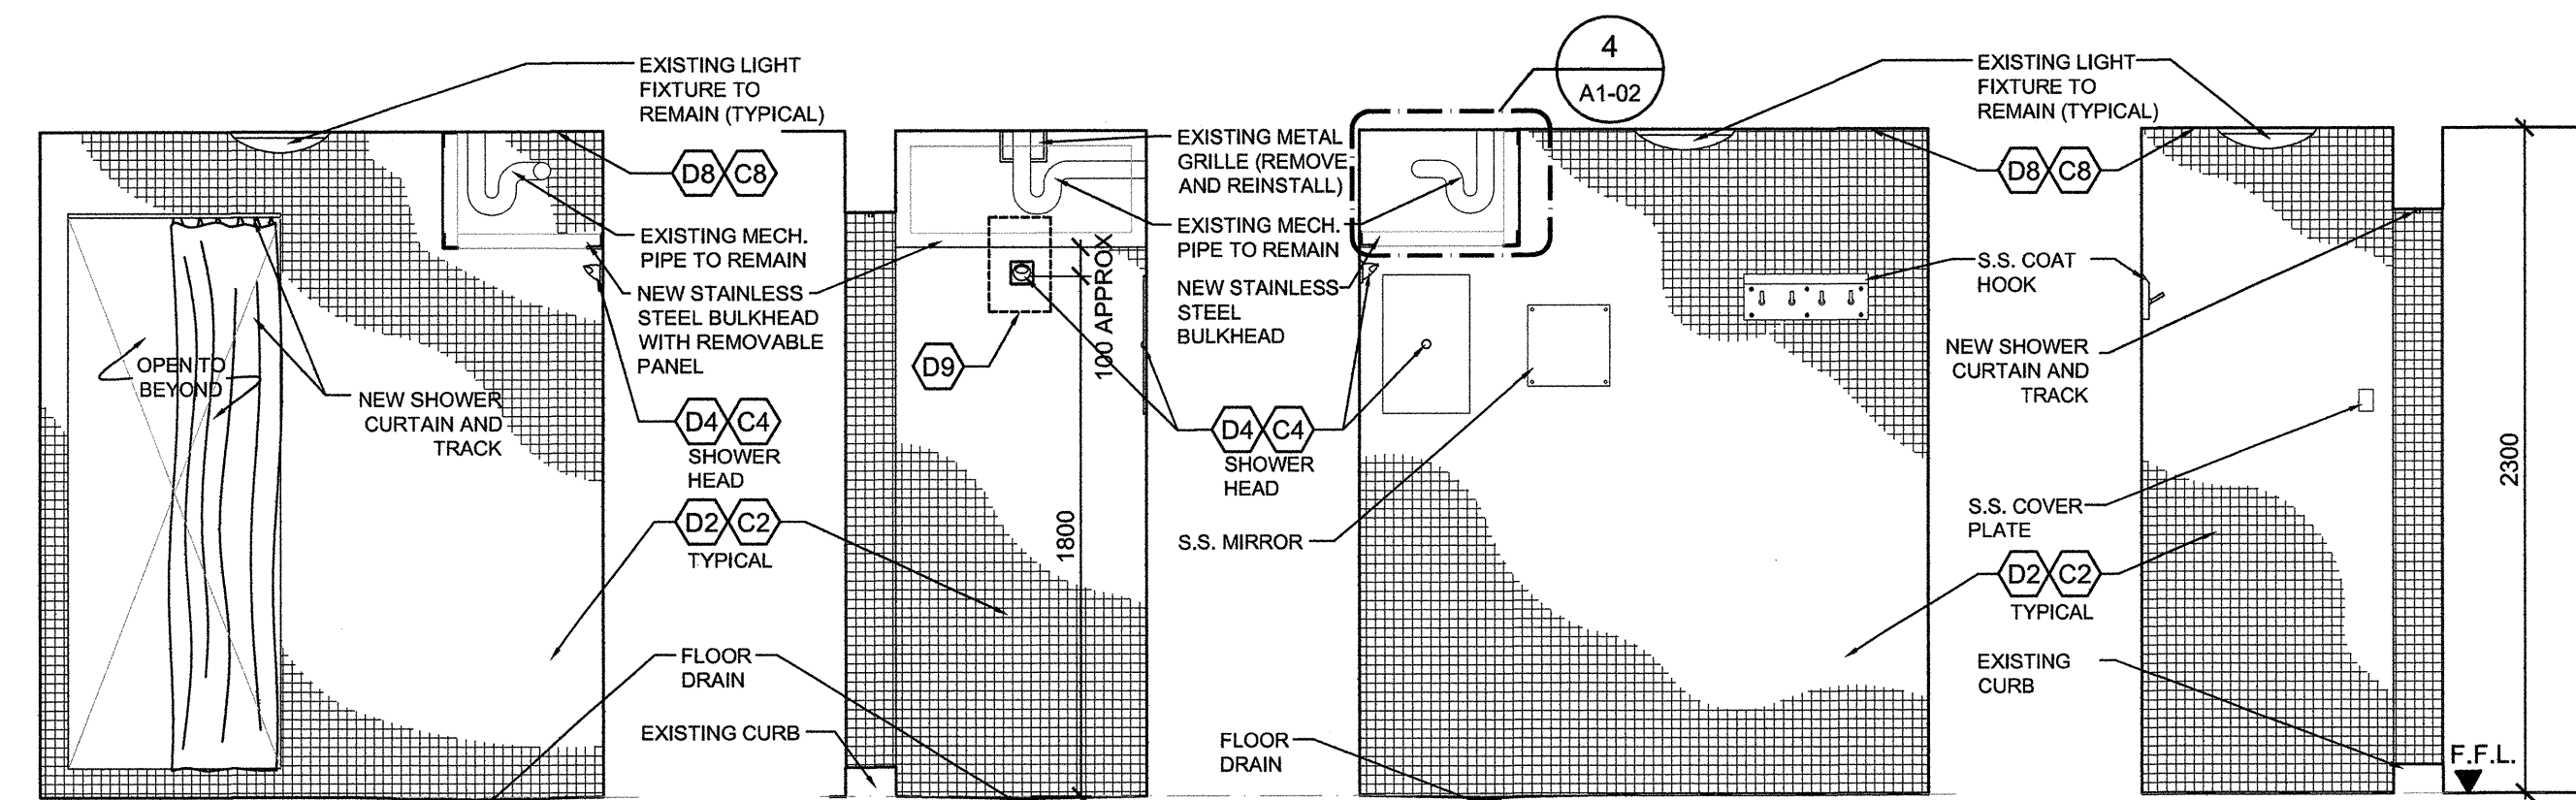

D - INTERIOR ELEVATION C - INTERIOR ELEVATION B - INTERIOR ELEVATION A - INTERIOR ELEVATION

ROOM 013 INTERIOR ELEVATIONS 1 A3-05 1:25

1	ISSUED FOR TENDER	2017.09.16
Revision/Revision	Description/Description	Date/Date

Client/Client

CORRECTIONAL SERVICE OF CANADA

Project title/Titre du projet: AGASSIZ, BC KENT MAXIMUM SECURITY INSTITUTION MECHANICAL SYSTEM UPGRADE FOR CELL BLOCKS A through H and J & K

Consultant Signature Box Only

Designed by/Concept par TY

Drawn by/Dessiné par BW


PWSSC Project Manager/Administrateur de Projets TPSGC MARVIN NG

PWSSC, Regional Manager, Architectural and Engineering Services/ Gestionnaire régionale, Services d'architecture et de génie, TPSGC PREETIPAL PAUL

Drawing title/Titre du dessin

LIVING UNITS E, G AND H INTERIOR ELEVATIONS





Project No./No. du projet	Sheet/Feuille	Revision no./La Revision no.
R.077723.001	A3-05	1
	17 OF 24	

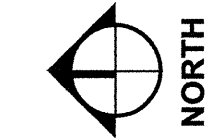


CONSULTANTS:

CHERNOFF THOMPSON ARCHITECTS


PROJECT #36036.1

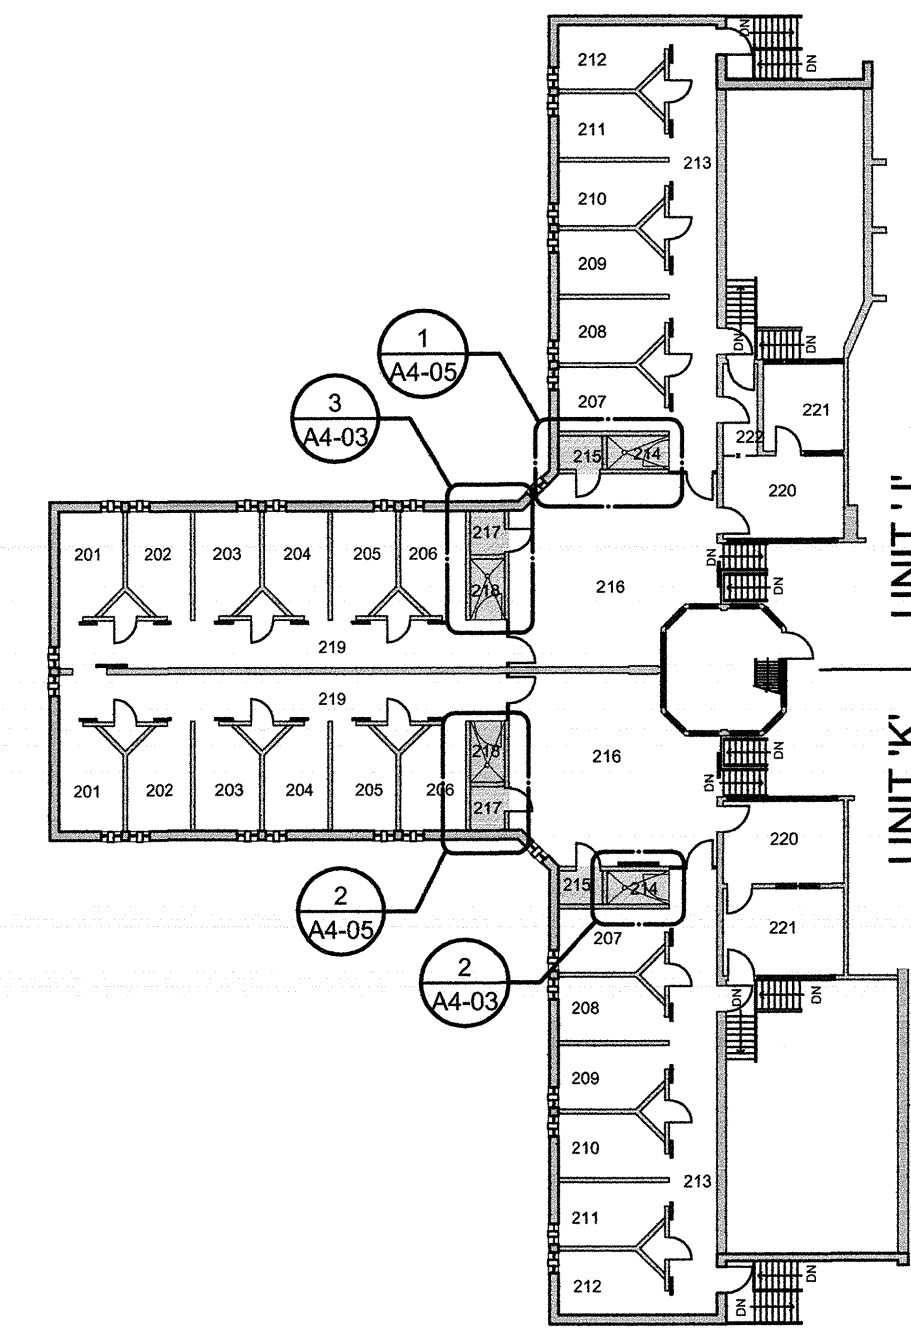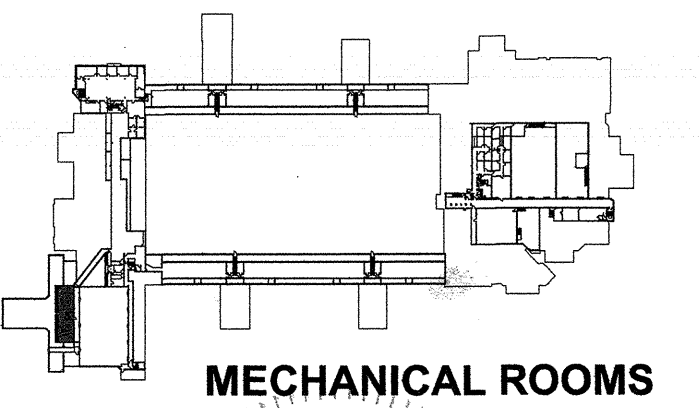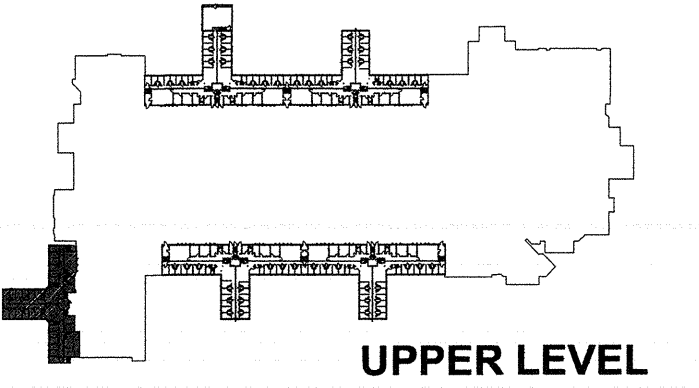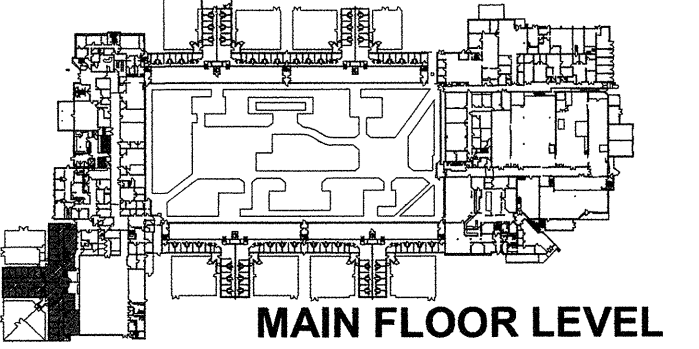

1 PARTIAL UPPER FLOOR PLAN
A4-00 1:250

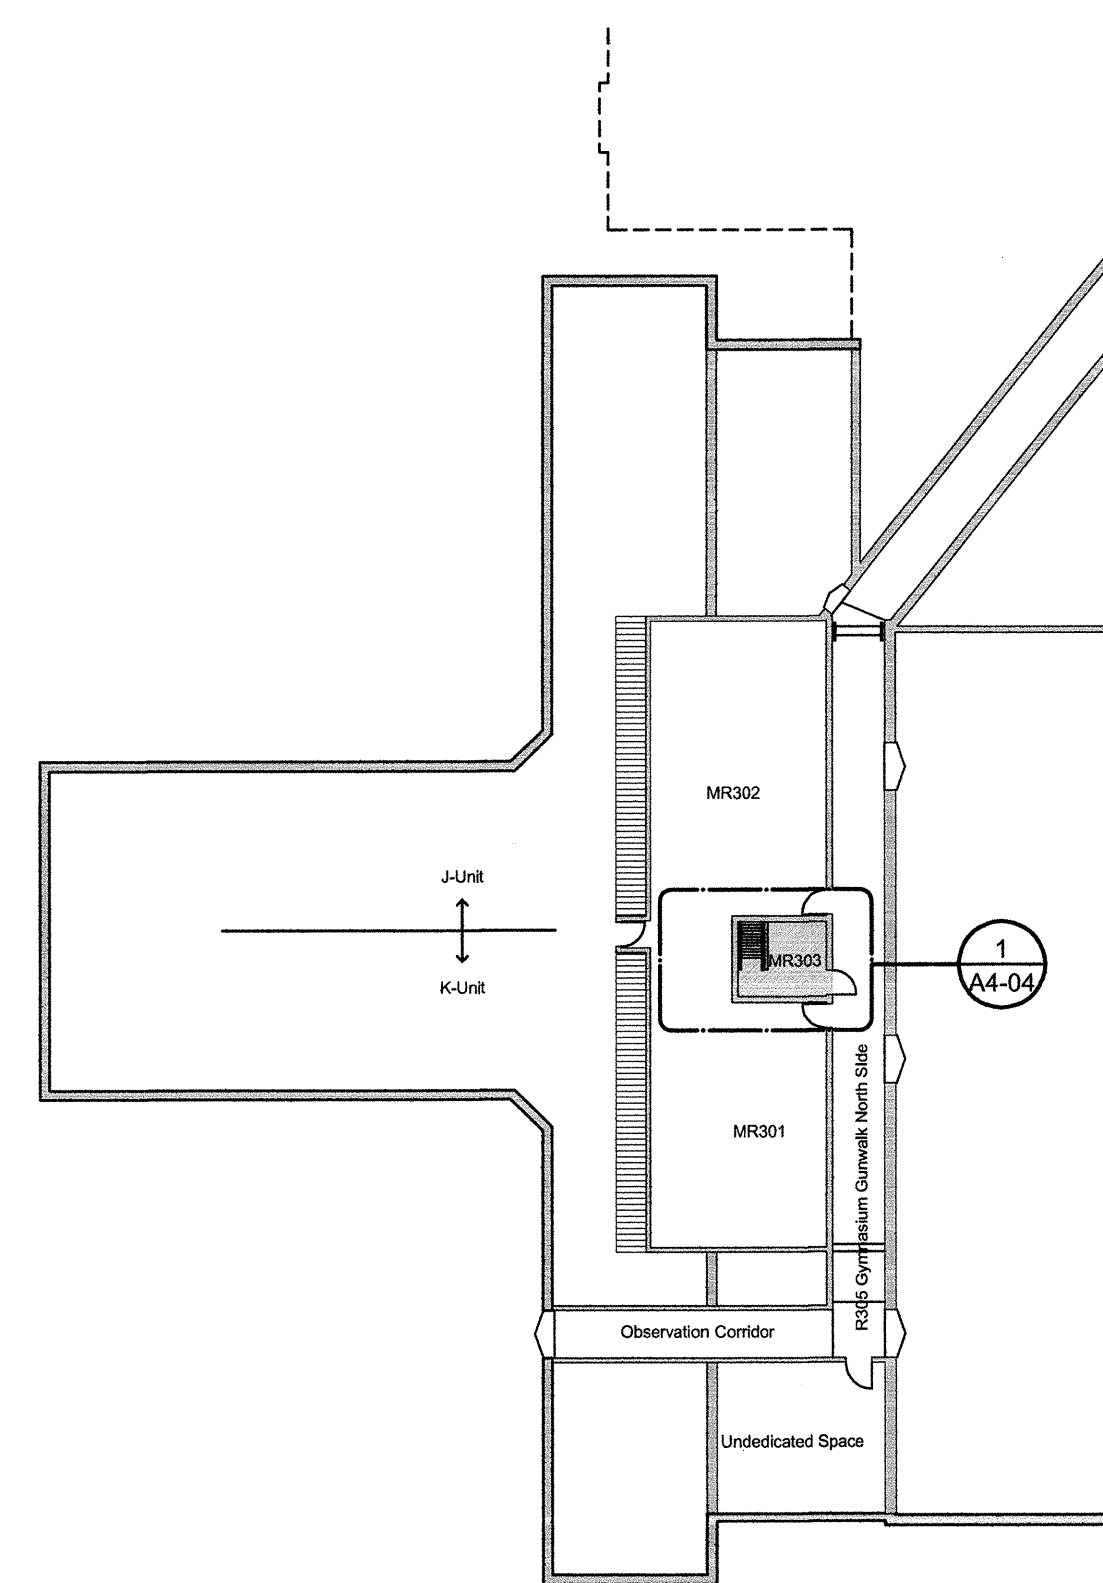

3 PARTIAL MECHANICAL ROOMS
A4-00 1:250

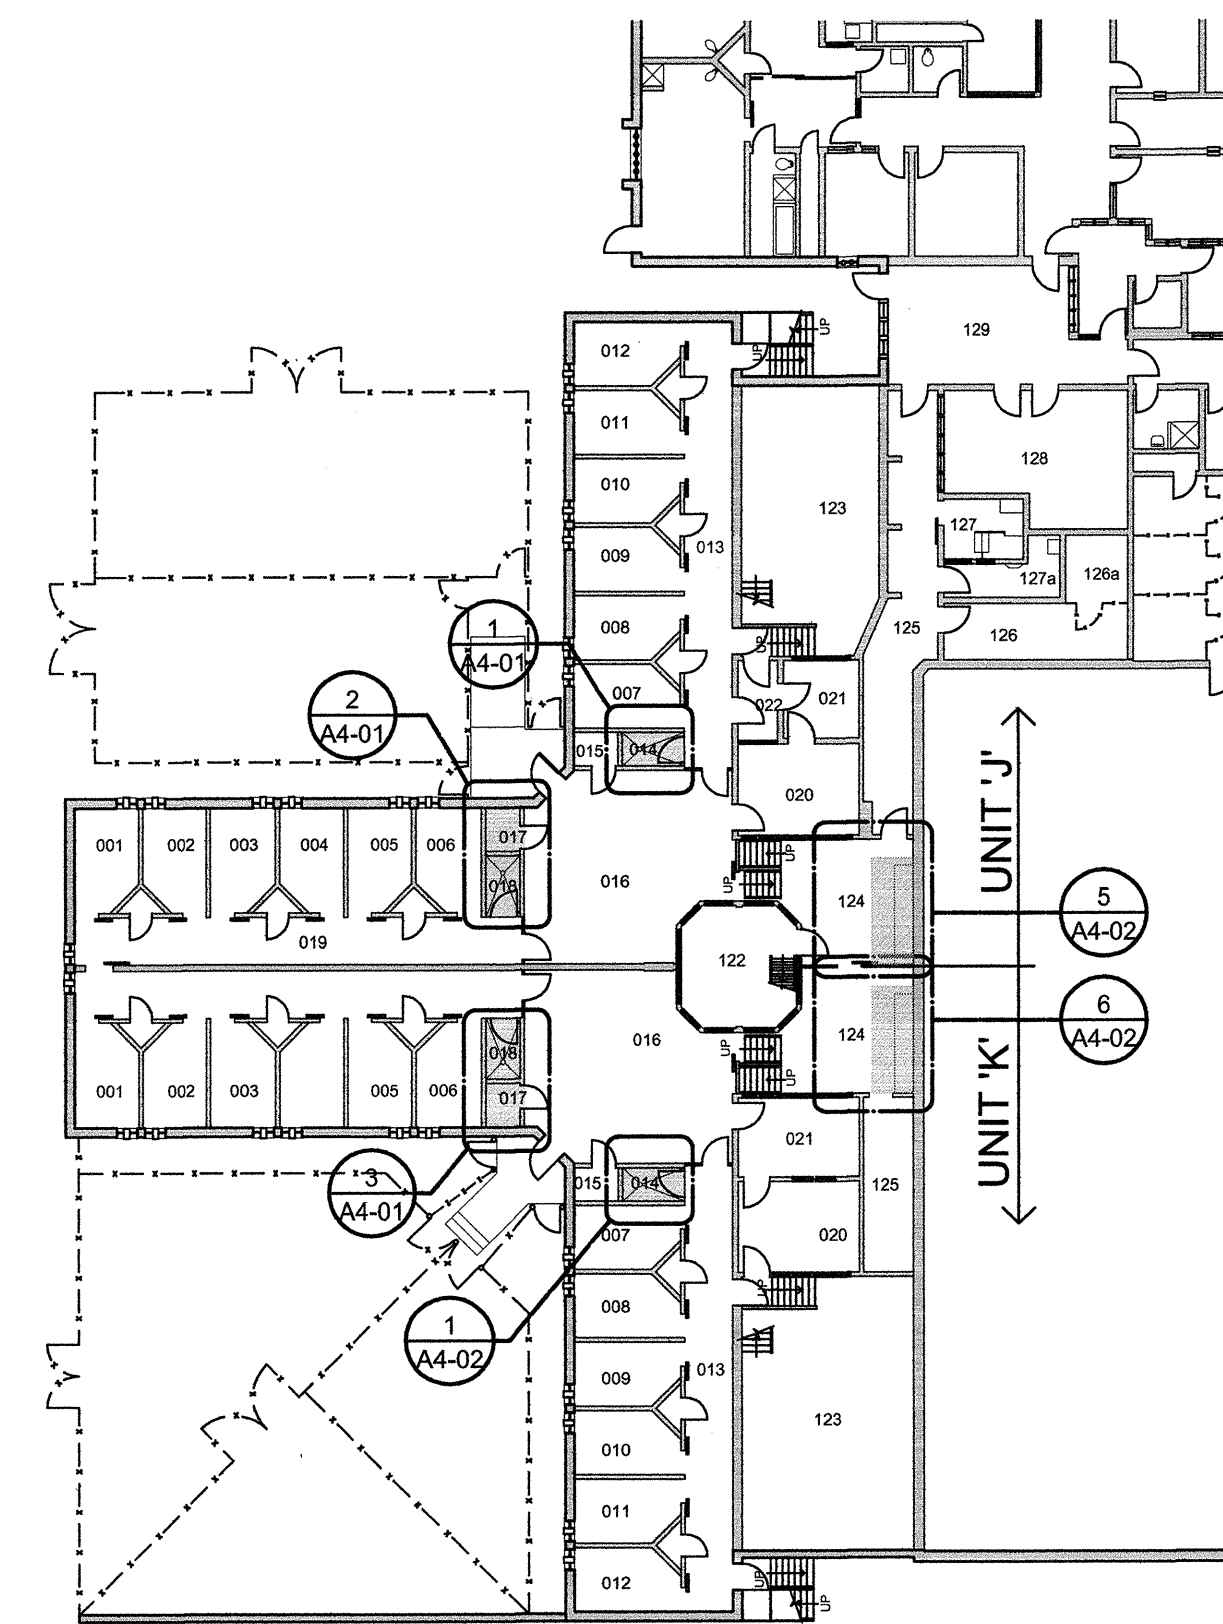

2 PARTIAL MAIN FLOOR PLAN
A4-00 1:250

Revision/Revision	Description/Description	Date/Date
1	ISSUED FOR TENDER	2017.08.16

Client/Client
CORRECTIONAL SERVICE OF CANADA

Project title/Titre du projet
AGASSIZ, BC KENT MAXIMUM SECURITY INSTITUTION MECHANICAL SYSTEM UPGRADE FOR CELL BLOCKS A through H and J & K

Consultant Signature Box Only

Designed by/Concept par
TY

Drawn by/Dessiné par
BW

PWSC Project Manager/Administrateur de Projets TPSGC
MARVIN NG

PWSC, Regional Manager, Architectural and Engineering Services/
Gestionnaire régionale, Services d'architecture et de génie, TPSGC
PREETIPAL PAUL

Drawing title/Titre du dessin


LIVING UNITS J, K KEY PLANS

Project No./No. du projet	Sheet/Feuille	Revision no./La Révision no.
R.077723.001	A4-00	1


CONSULTANTS:

CHERNOFF THOMPSON ARCHITECTS


PROJECT #36036.1

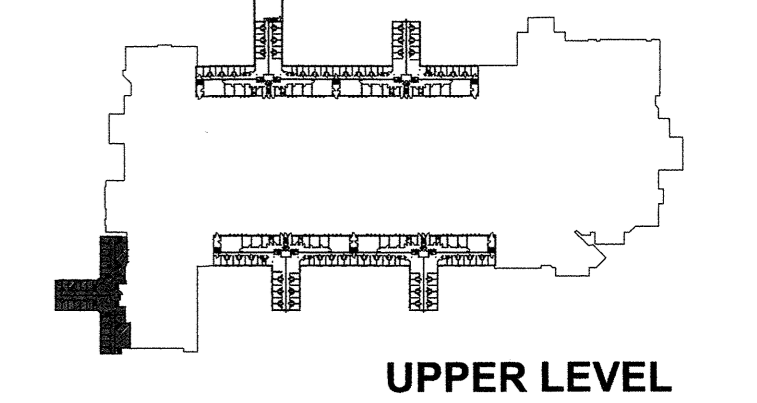


UPPER LEVEL

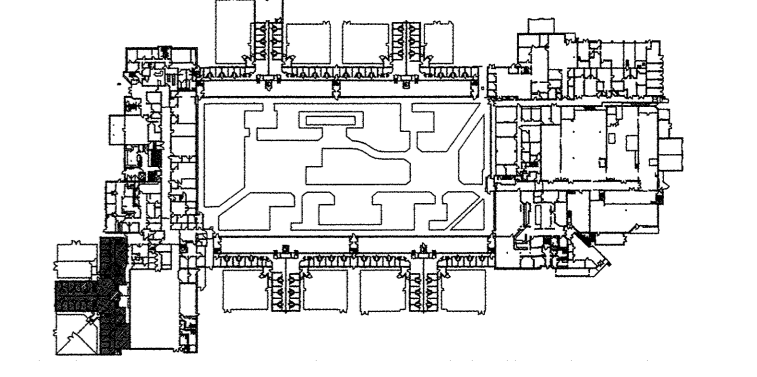

MAIN FLOOR LEVEL

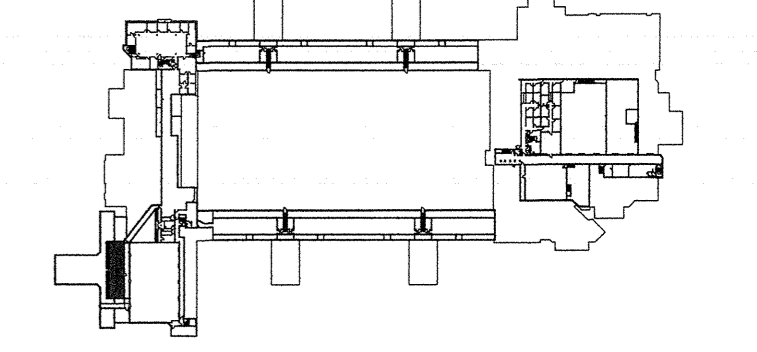

TUNNEL LEVEL

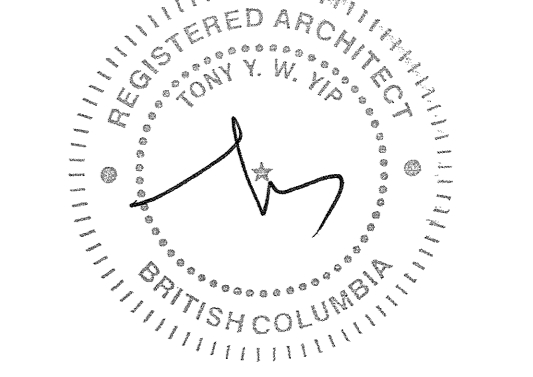

Revision/	Description/Description	Date/Date
1	ISSUED FOR TENDER	2017/09/16

Client/Client: **CORRECTIONAL SERVICE OF CANADA**


Project title/Titre du projet: **AGASSIZ, BC KENT MAXIMUM SECURITY INSTITUTION MECHANICAL SYSTEM UPGRADE FOR CELL BLOCKS A through H and J & K**

Consultant Signature Box Only
 Designed by/Concept par: TY
 Drawn by/Dessiné par: BW
 PWGSC Project Manager/Administrateur de Projets TPSGC: MARVIN NG
 PWGSC Regional Manager, Architectural and Engineering Services / Gestionnaire régional, Services d'architecture et de génie, TPSGC: PREETIPAL PAUL


Drawing title/Titre de dessin: **LIVING UNITS J AND K ENLARGED FLOOR PLANS**

Project No./No. du projet	Sheet/Feuille	Revision no./La Révision no.
R.077723.001	A4-01	1


- DEMOLITION SCOPE LEGEND:**
- D1 REMOVE EXISTING FLOOR TILES TO RECEIVE NEW FLOORING
 - D2 REMOVE EXISTING WALL TILES TO RECEIVE NEW FINISHES
 - D3 REMOVE EXISTING FAUCET (REFER TO MECHANICAL DRAWINGS)
 - D4 REMOVE EXISTING PLUMBING FIXTURES (REFER TO MECHANICAL DRAWINGS)
 - D5 REMOVE GRAB BAR
 - D6 REMOVE EXISTING STAINLESS STEEL SHROUD
 - D7 REMOVE EXISTING VANITY
 - D8 PREPARE SURFACE FOR NEW COATING
 - D9 SCAN EXISTING CONCRETE WALL. REMOVE EXISTING CONCRETE WALL FOR LOWER PLUMBING PIPES FOR NEW SHOWER HEIGHT. PATCH AND MAKE GOOD FOR NEW WALL TILES
- CONSTRUCTION SCOPE LEGEND:**
- C1 INSTALL NEW FLOOR FINISHES (REFER TO SPECIFICATION, FINISH SCHEDULE AND DETAIL 2/A012)
 - C2 INSTALL NEW WALL FINISHES (REFER TO SPECIFICATION, FINISH SCHEDULE AND DETAIL 2/A012)
 - C3 INSTALL NEW FAUCET (REFER TO MECHANICAL DRAWINGS)
 - C4 INSTALL NEW PLUMBING FIXTURES (REFER TO MECHANICAL DRAWINGS)
 - C5 INSTALL GRAB BAR
 - C6 NEW STAINLESS STEEL SHROUD
 - C7 NEW VANITY
 - C8 NEW EPOXY COATING

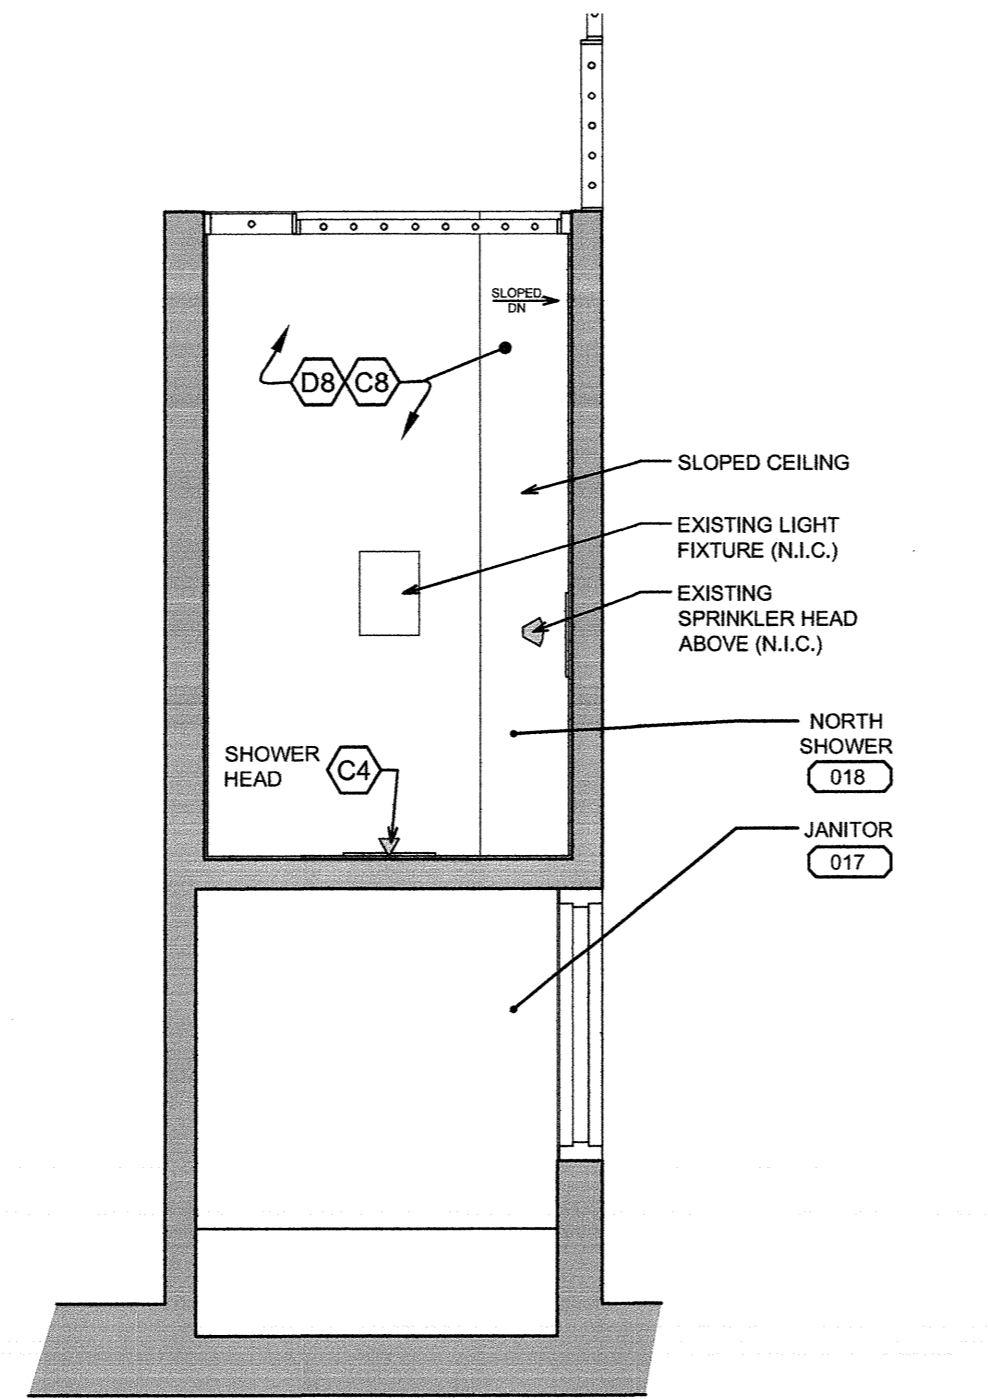


ROOMS 017, 018 FOR UNIT K
NEW REFLECTED CEILING PLAN

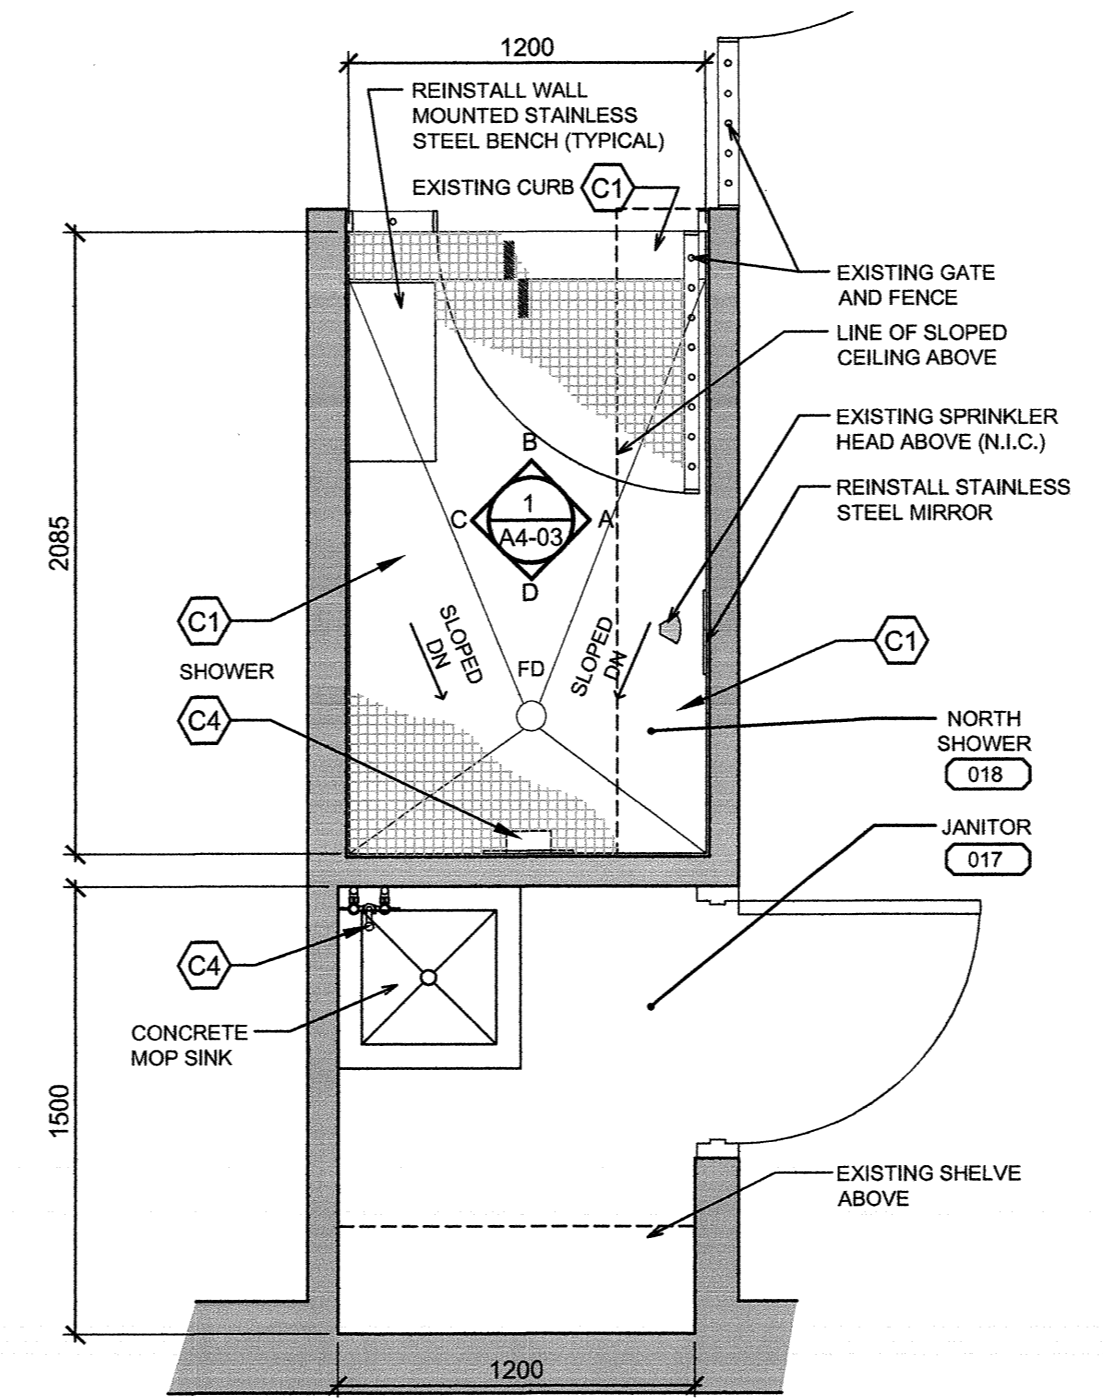


ROOMS 017, 018 FOR UNIT K
NEW FLOOR PLAN

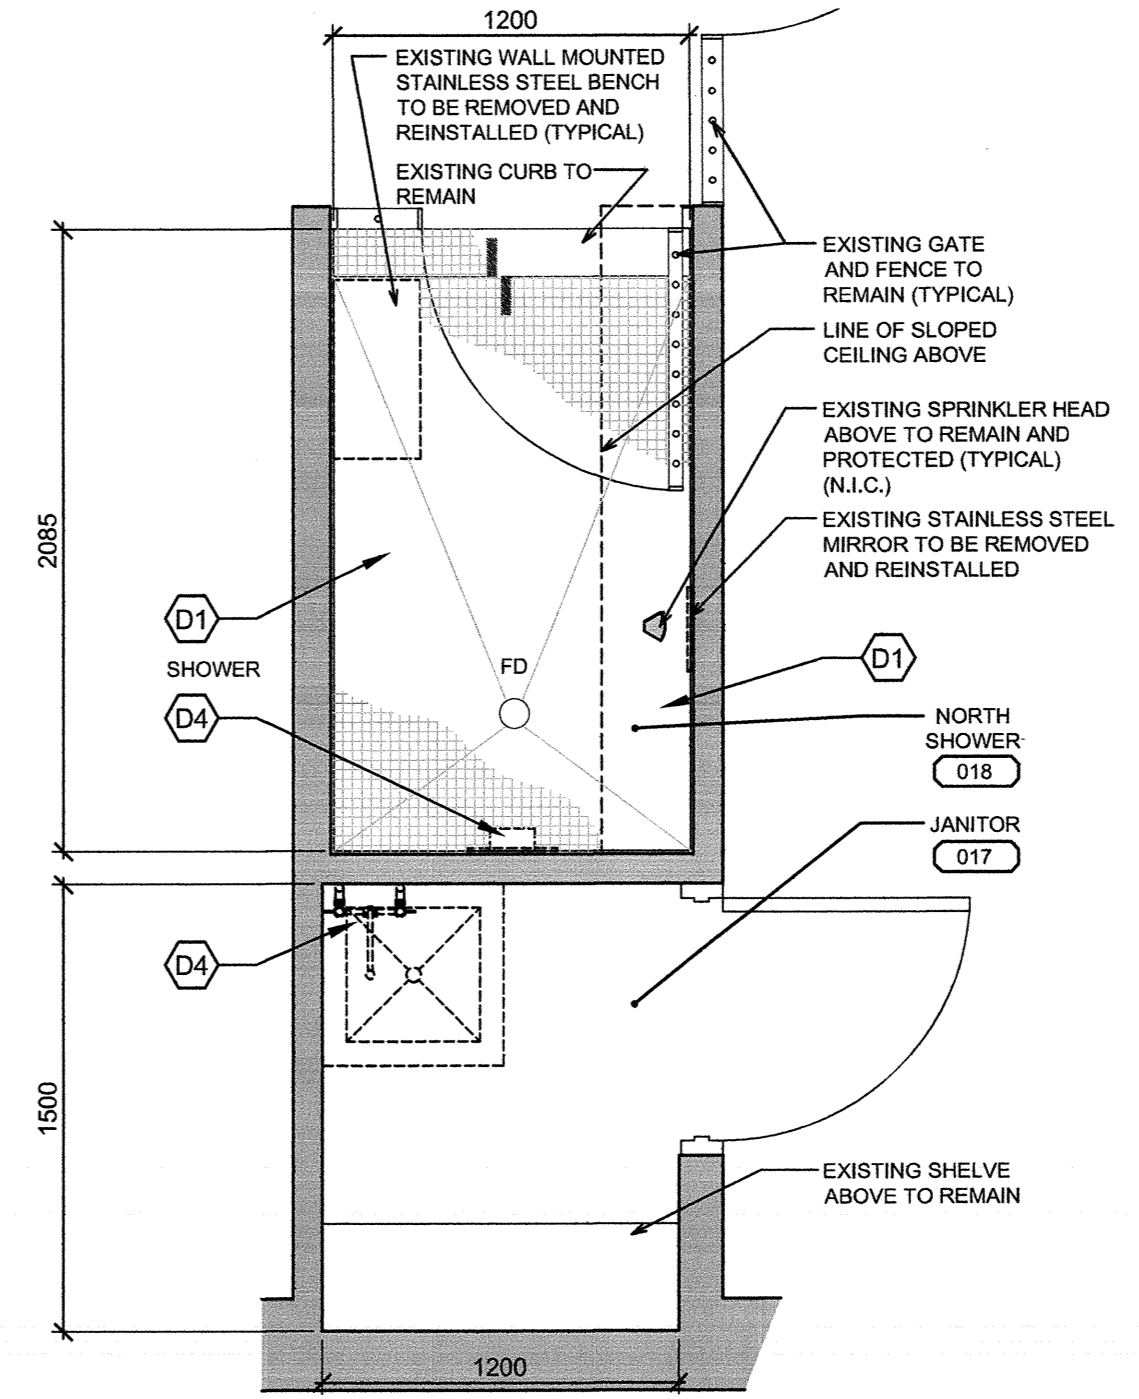


ROOMS 017, 018 FOR UNIT K
DEMOLITION

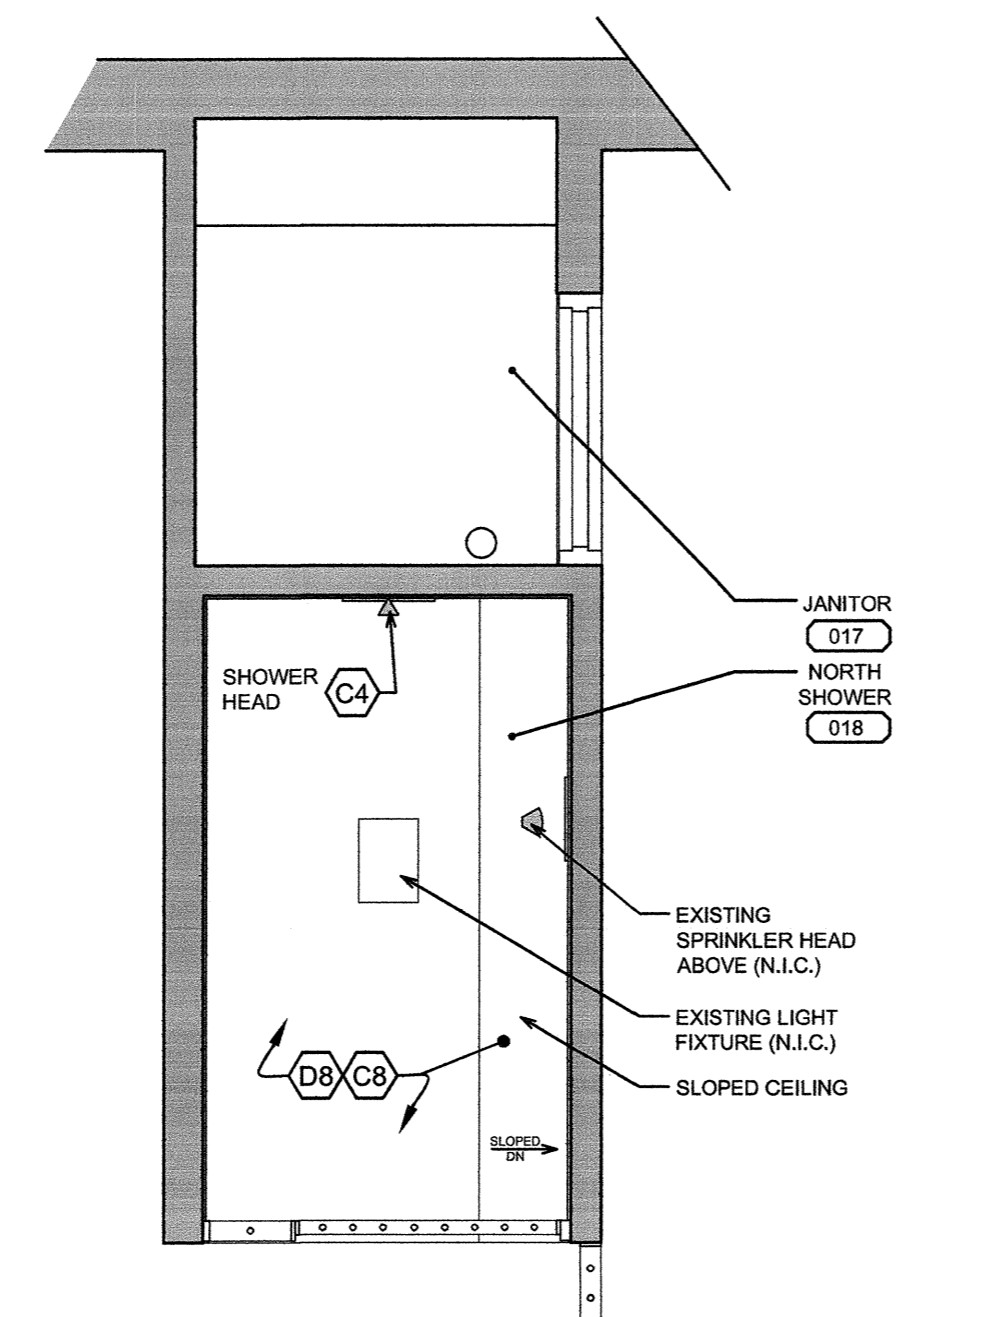


ROOMS 017, 018 FOR UNIT J
NEW REFLECTED CEILING PLAN

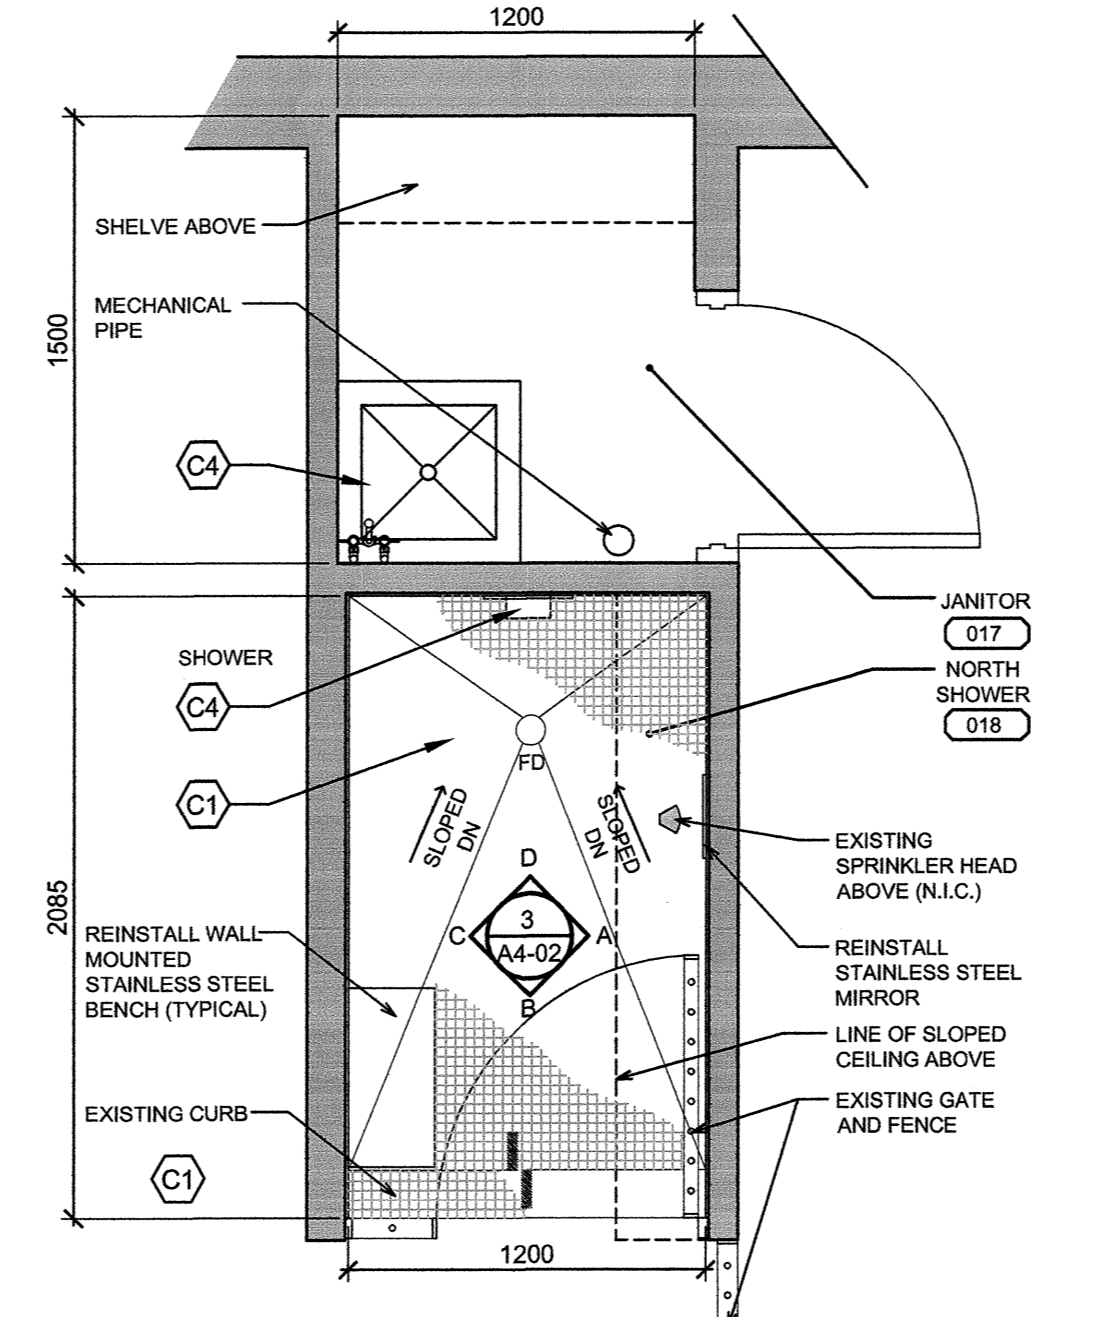


ROOMS 017, 018 FOR UNIT J
NEW FLOOR PLAN

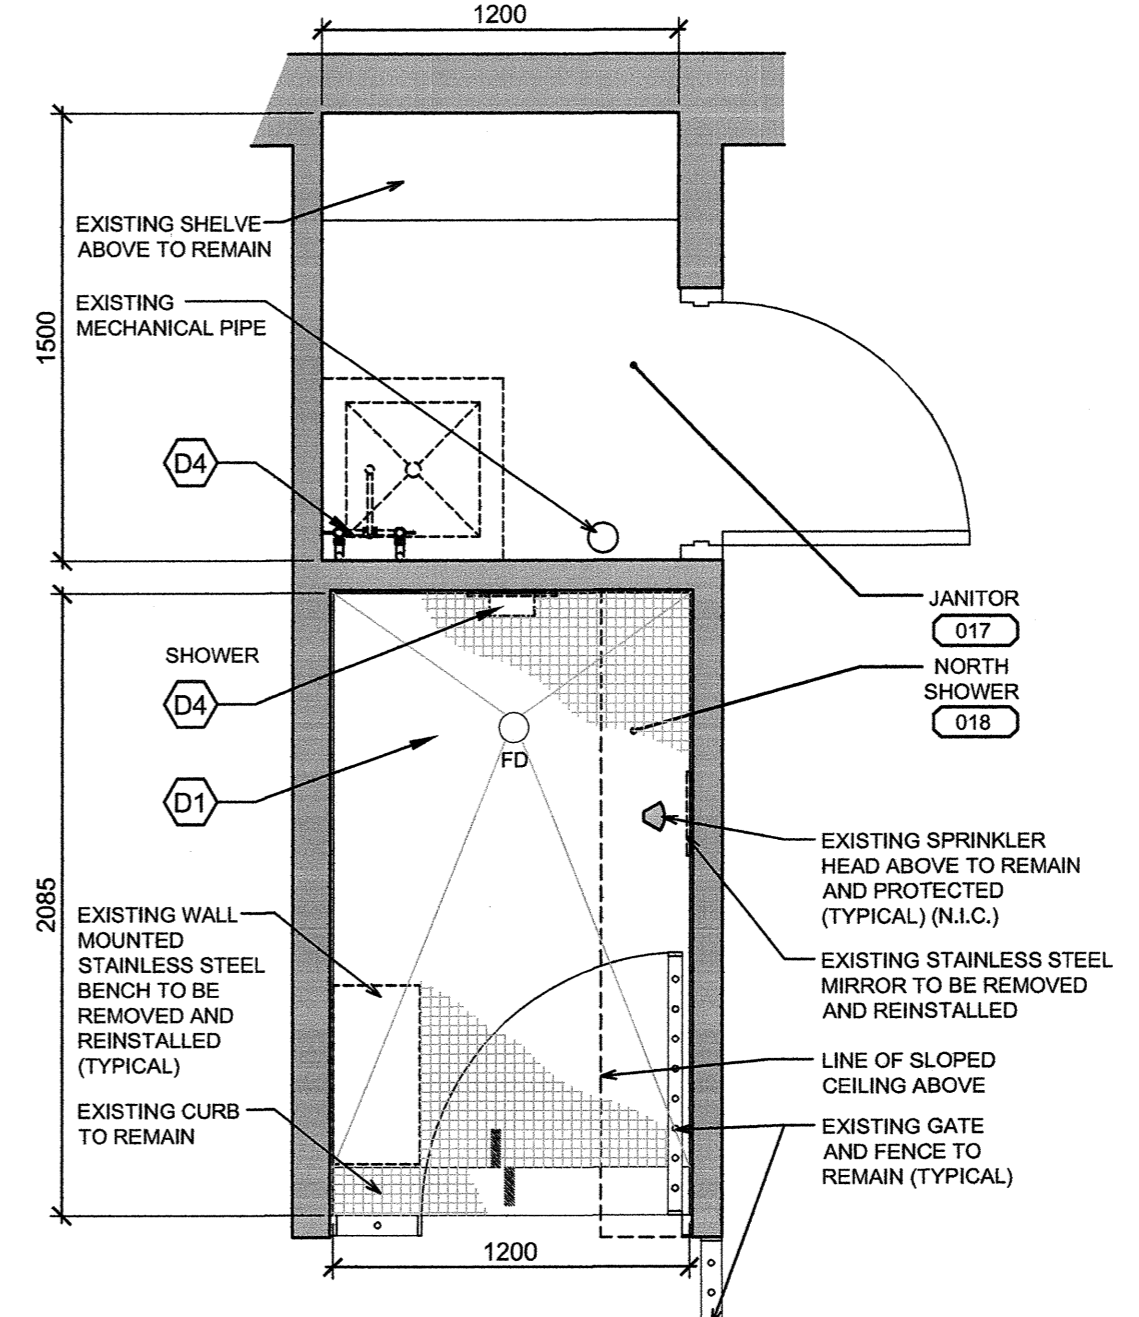


ROOMS 017, 018 FOR UNIT J
DEMOLITION

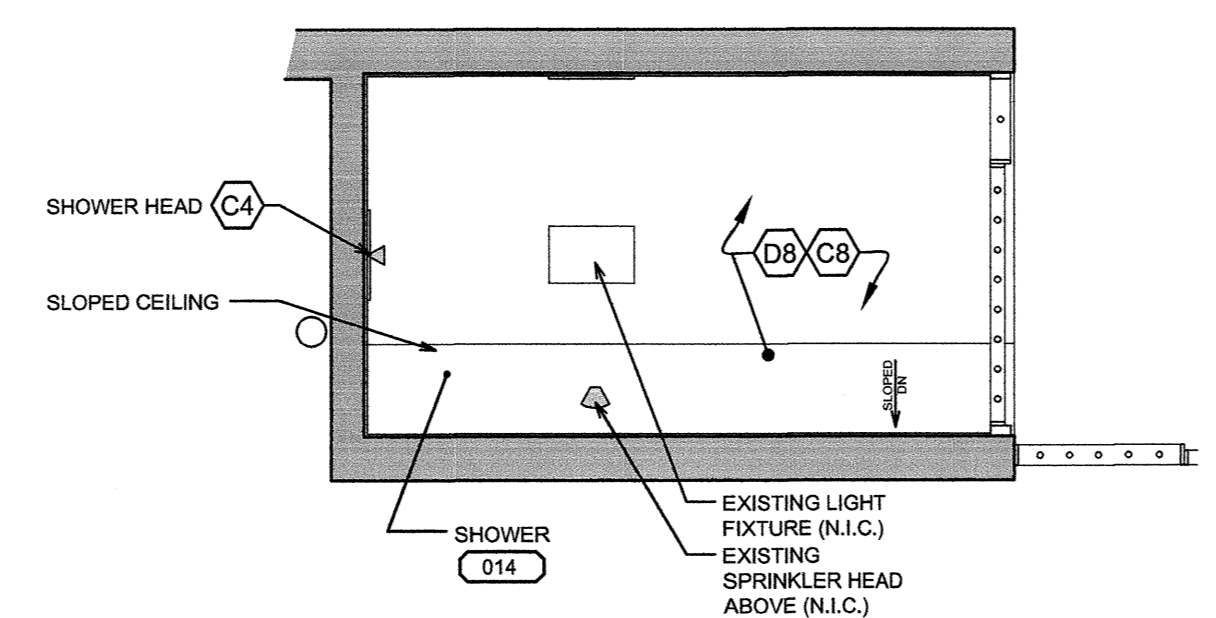


ROOM 014 FOR UNIT J
NEW REFLECTED CEILING PLAN

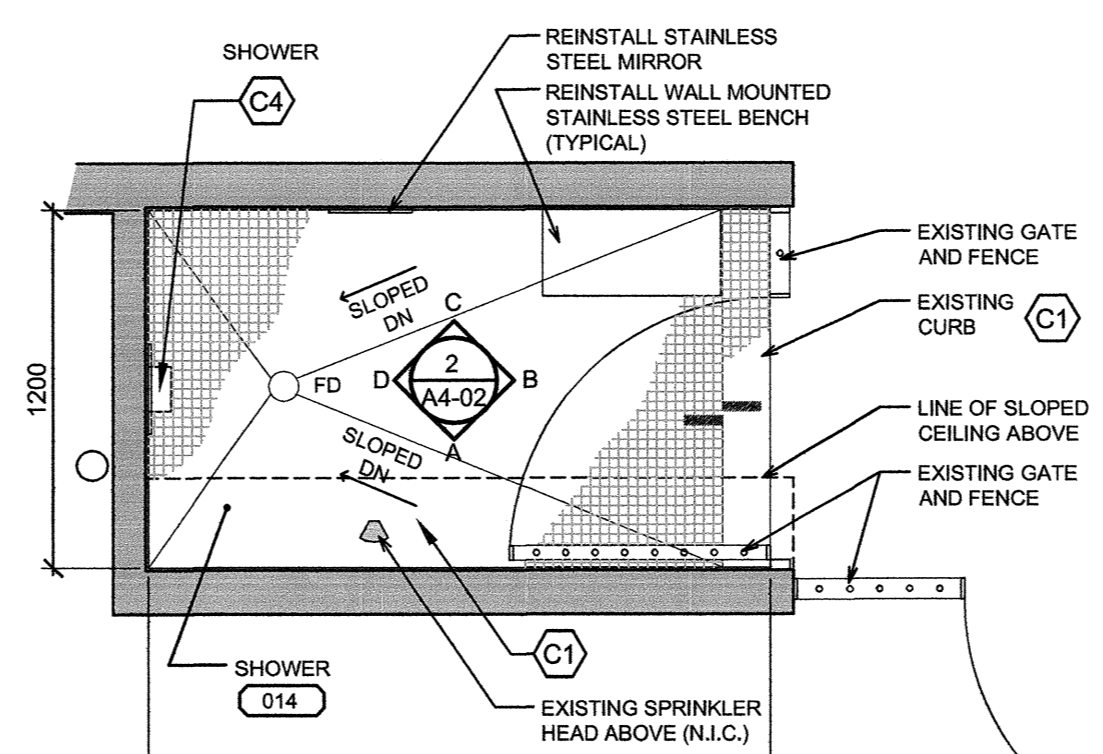

ROOM 014 FOR UNIT J
NEW FLOOR PLAN

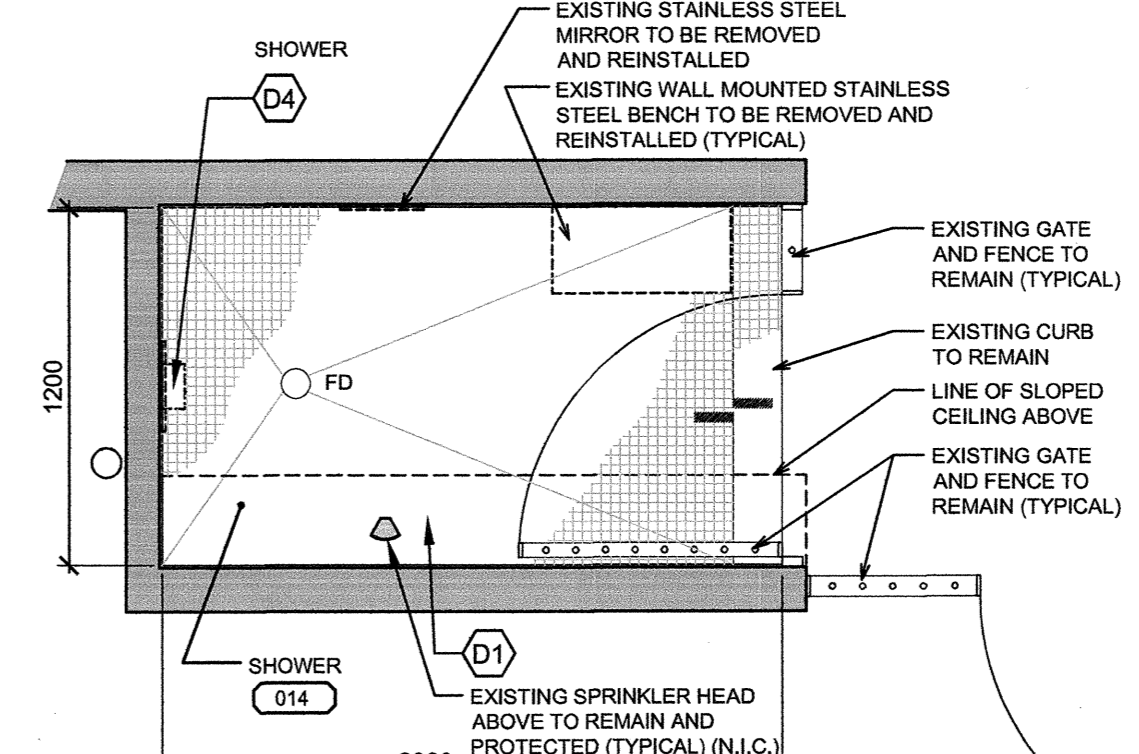


ROOM 014 FOR UNIT J
DEMOLITION

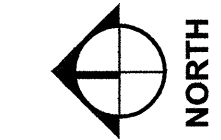


CONSULTANTS:

CHERNOFF THOMPSON ARCHITECTS


PROJECT #36036.1

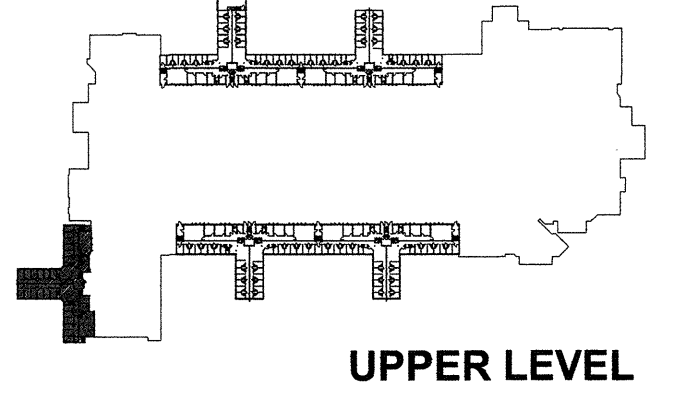


UPPER LEVEL

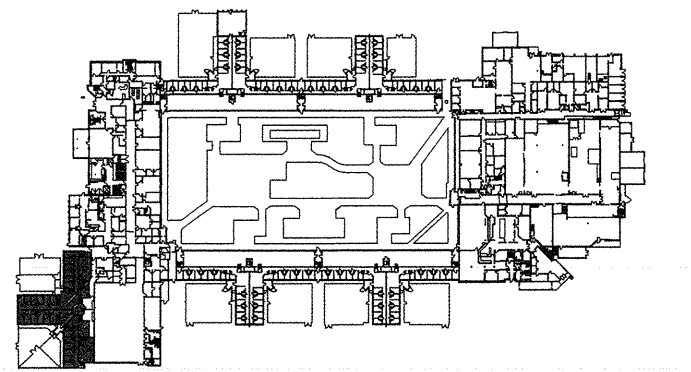

MAIN FLOOR LEVEL

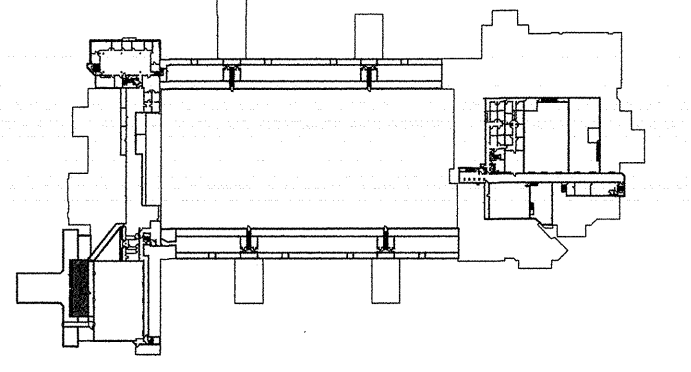

TUNNEL LEVEL

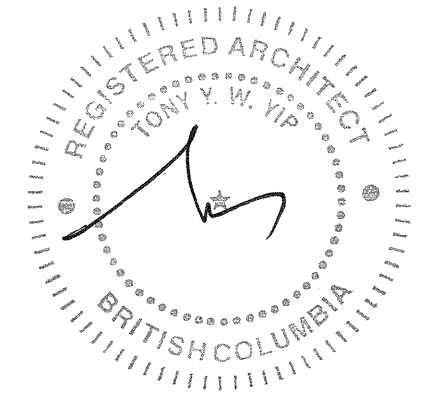

Revision/	Description/Description	Date/Date
1	ISSUED FOR TENDER	2017.08.16

Client/Client: **CORRECTIONAL SERVICE OF CANADA**

Project Title/Titre du projet: **AGASSIS, BC KENT MAXIMUM SECURITY INSTITUTION**
MECHANICAL SYSTEM UPGRADE FOR CELL BLOCKS A through H and J & K

Consultant Signature Box Only

Designed by/Concept par: **TY**
 Drawn by/Dessiné par: **BW**

PWSC Project Manager/Administrateur de Projets TPSGC: **MARVIN NG**

PWSC, Regional Manager, Architectural and Engineering Services/ Gestionnaire régional, Services d'architecture et de génie, TPSGC: **PREETIPAL PAUL**

Drawing Title/Titre du dessin

LIVING UNITS J AND K ENLARGED FLOOR PLANS AND INTERIOR ELEVATIONS

Project No./No. du projet	Sheet/Feuille	Revision no./La Révision no.
R.077723.001	A4-02	1


20 of 24

DEMOLITION SCOPE LEGEND:


- D1 REMOVE EXISTING FLOOR TILES TO RECEIVE NEW FLOORING
- D2 REMOVE EXISTING WALL TILES TO RECEIVE NEW FINISHES
- D3 REMOVE EXISTING FAUCET (REFER TO MECHANICAL DRAWINGS)
- D4 REMOVE EXISTING PLUMBING FIXTURES (REFER TO MECHANICAL DRAWINGS)
- D5 REMOVE GRAB BAR
- D6 REMOVE EXISTING STAINLESS STEEL SHROUD
- D7 REMOVE EXISTING VANITY
- D8 PREPARE SURFACE FOR NEW COATING
- D9 SCAN EXISTING CONCRETE WALL, REMOVE EXISTING CONCRETE WALL FOR LOWER PLUMBING PIPES FOR NEW SHOWER HEIGHT. PATCH AND MAKE GOOD FOR NEW WALL TILES

CONSTRUCTION SCOPE LEGEND:


- C1 INSTALL NEW FLOOR FINISHES (REFER TO SPECIFICATION, FINISH SCHEDULE AND DETAIL 2/A012)
- C2 INSTALL NEW WALL FINISHES (REFER TO SPECIFICATION, FINISH SCHEDULE AND DETAIL 2/A012)
- C3 INSTALL NEW FAUCET (REFER TO MECHANICAL DRAWINGS)
- C4 INSTALL NEW PLUMBING FIXTURES (REFER TO MECHANICAL DRAWINGS)
- C5 INSTALL GRAB BAR
- C6 NEW STAINLESS STEEL SHROUD
- C7 NEW VANITY
- C8 NEW EPOXY COATING

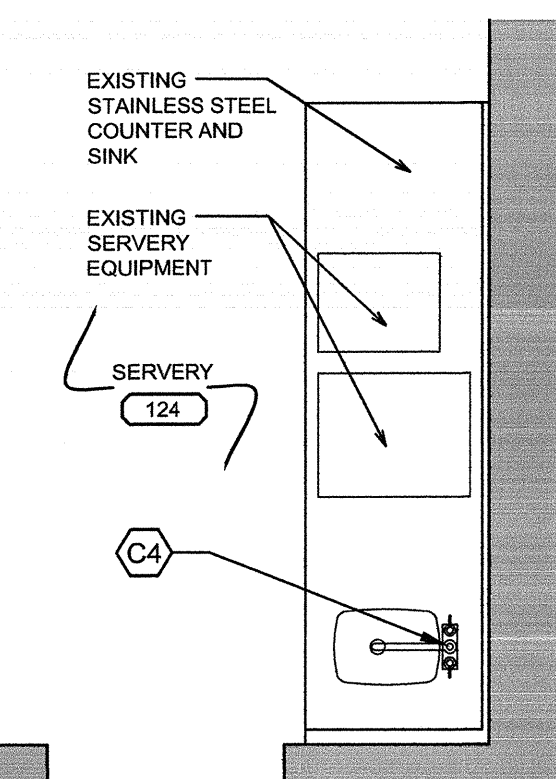


ROOM 124 FOR UNIT K NEW FLOOR PLAN
 6B A4-02 1:25

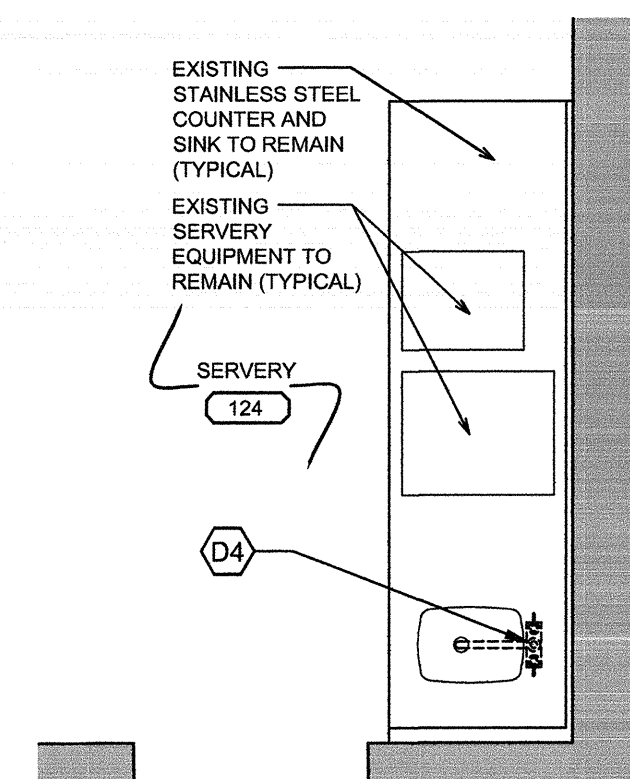


ROOM 124 FOR UNIT K DEMOLITION
 6A A4-02 1:25

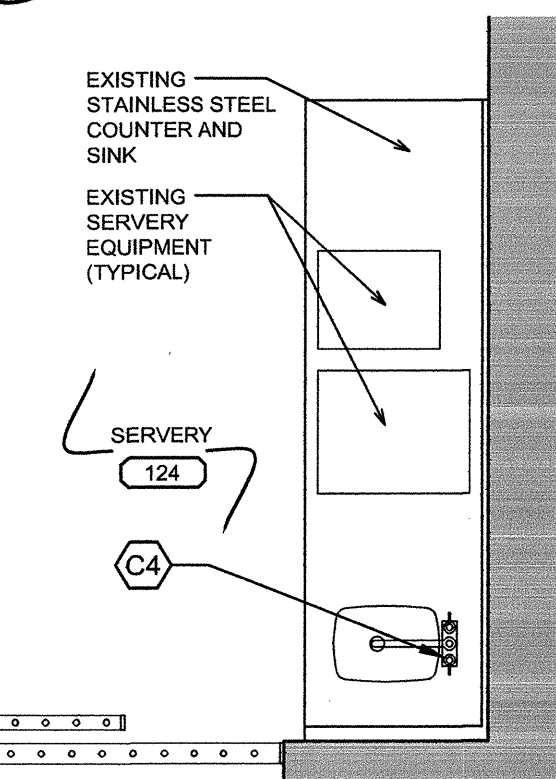


ROOM 124 FOR UNIT J NEW FLOOR PLAN
 5B A4-02 1:25

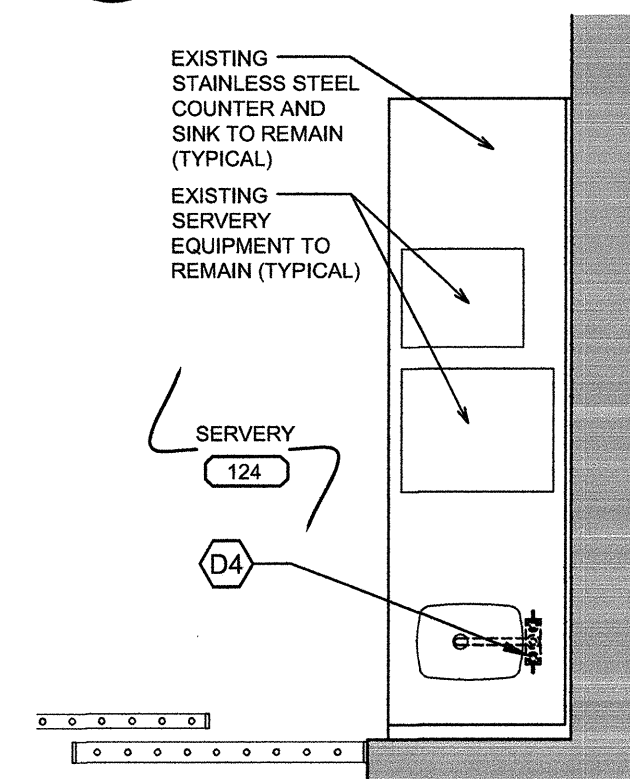


ROOM 124 FOR UNIT J DEMOLITION
 5A A4-02 1:25

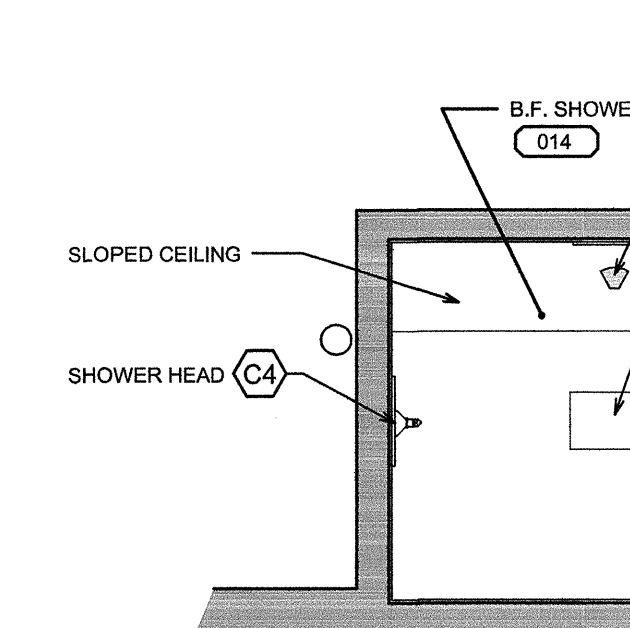


ROOM 014 FOR UNIT K NEW REFLECTED CEILING PLAN
 1C A4-02 1:25

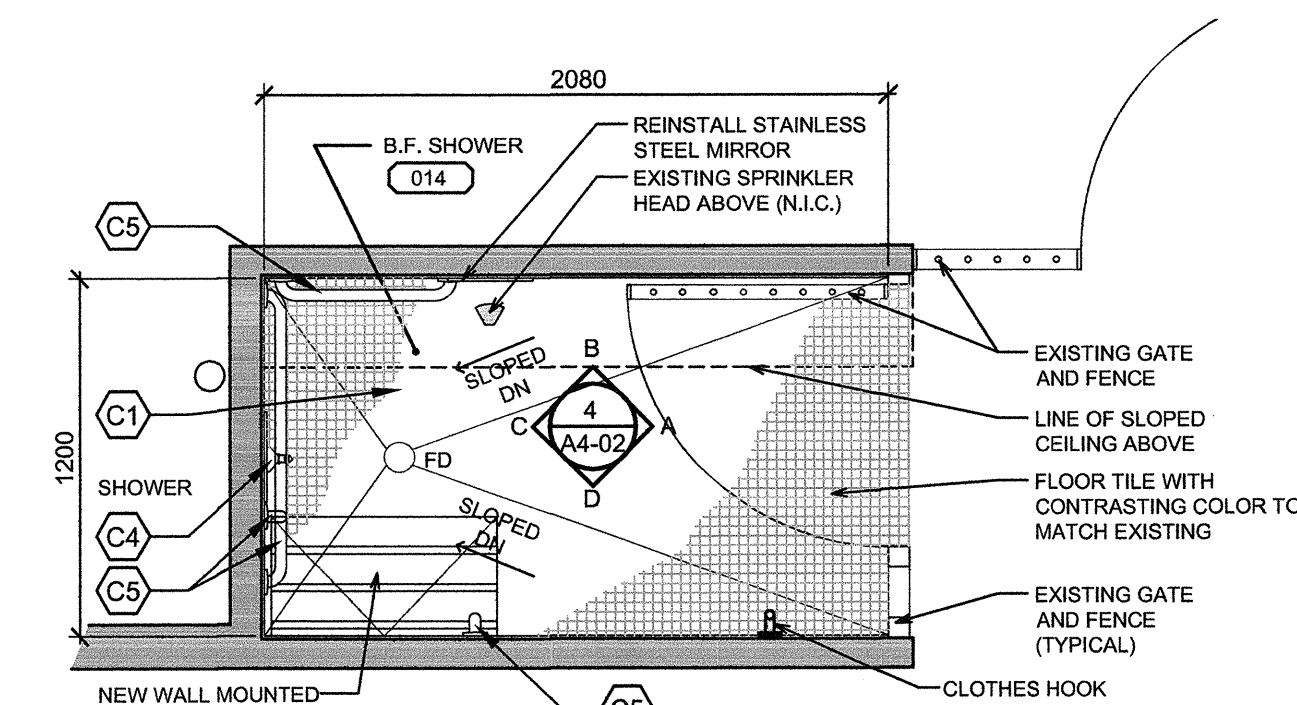


ROOM 014 FOR UNIT K NEW FLOOR PLAN
 1B A302 1:25

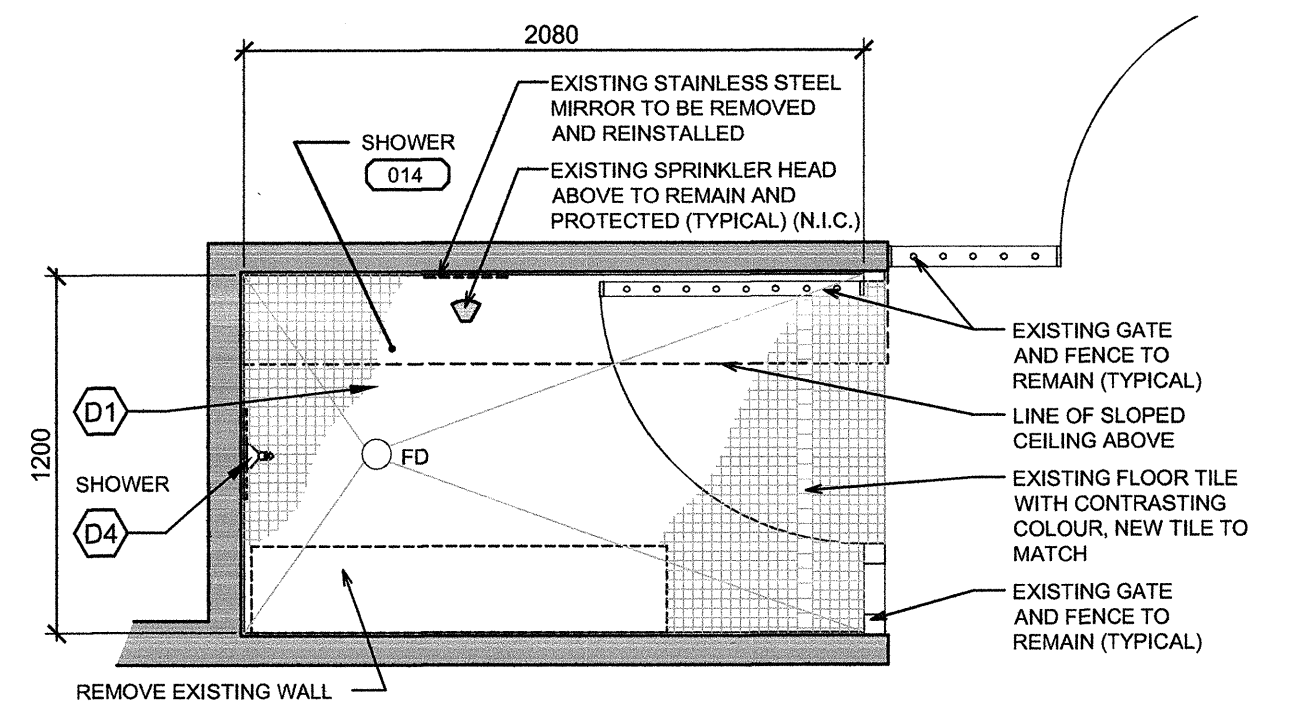


ROOM 014 FOR UNIT K DEMOLITION
 1A A4-02 1:25

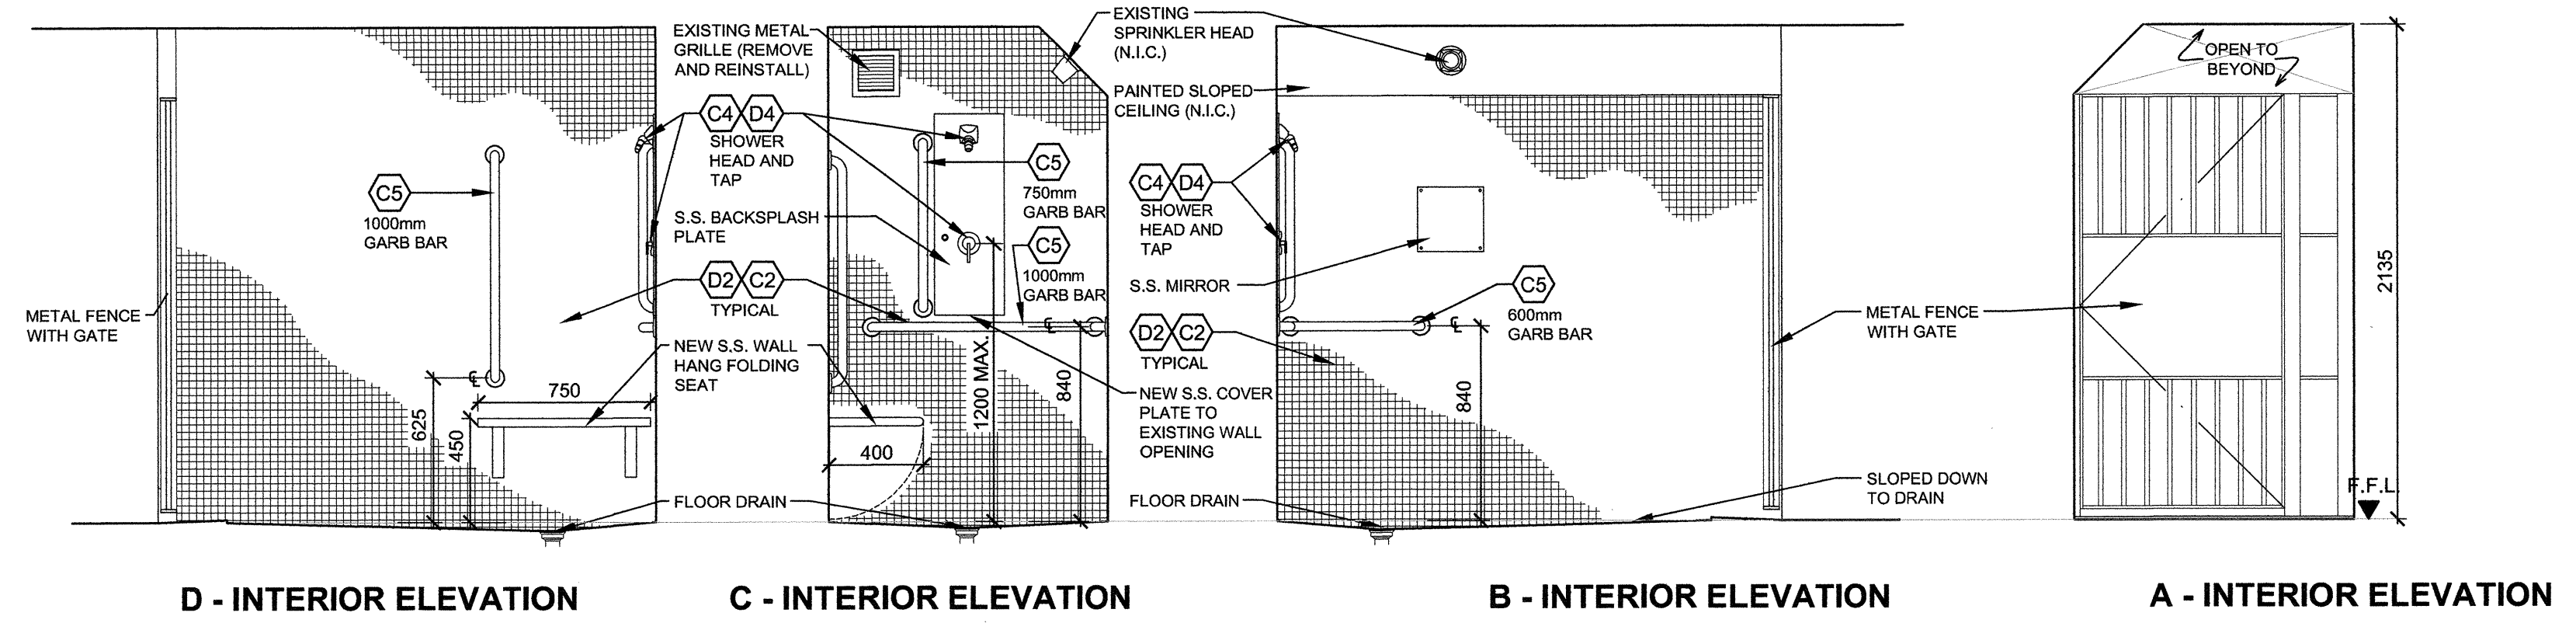

ROOM 014 FOR UNIT K (BARRIER FREE) INTERIOR ELEVATIONS
 4 A4-02 1:25

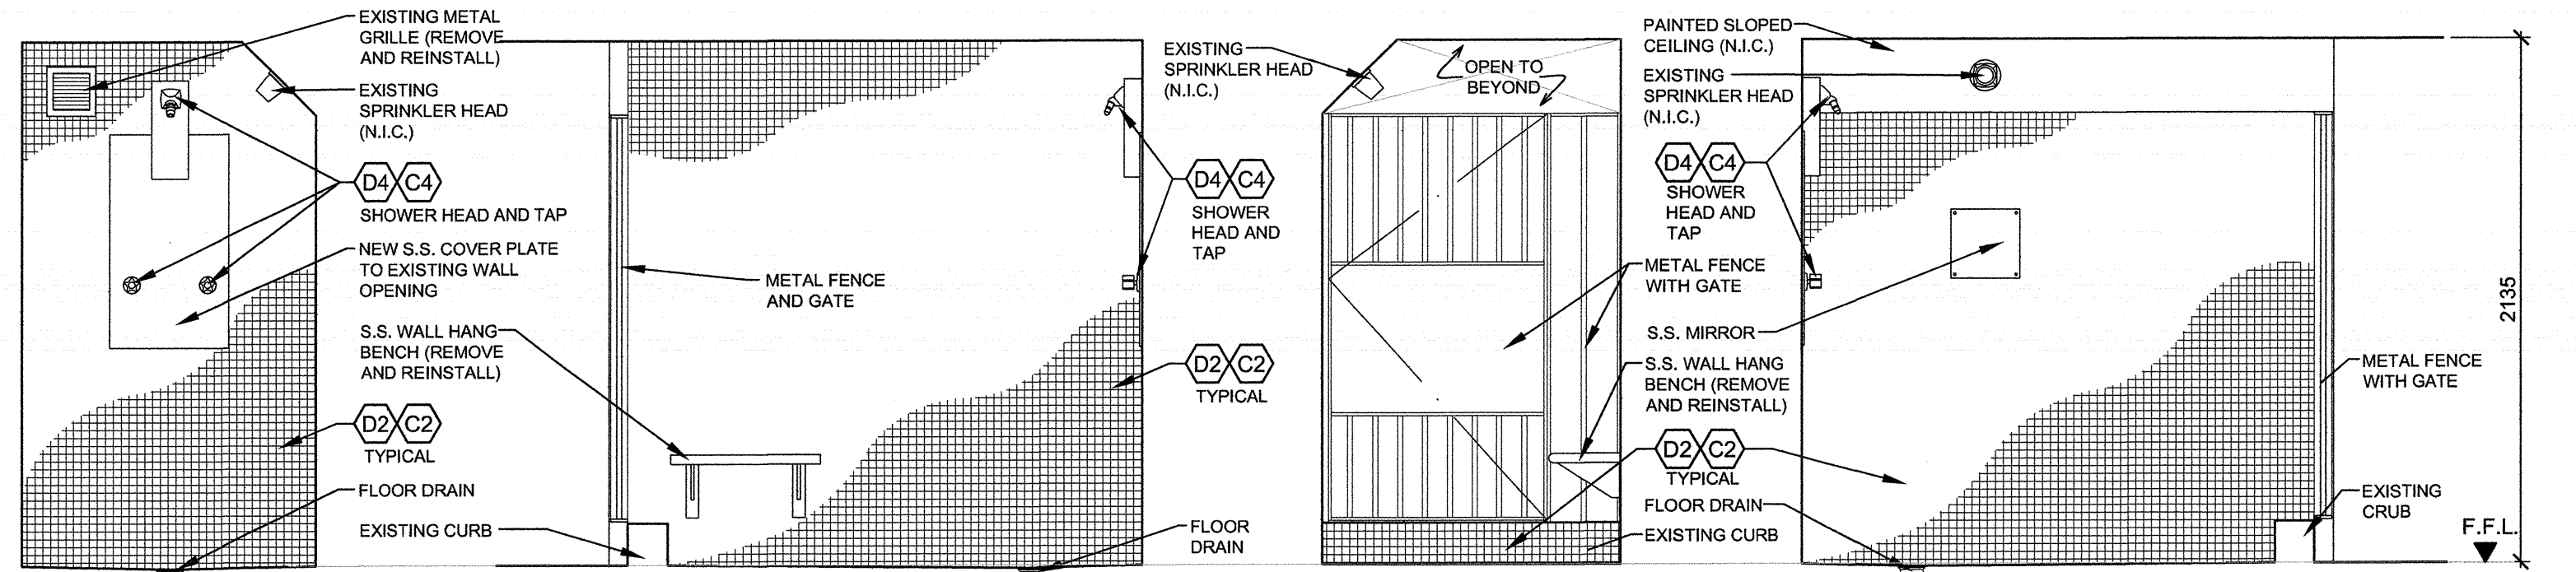

ROOM 018 FOR UNIT J INTERIOR ELEVATIONS
 3 A4-02 1:25

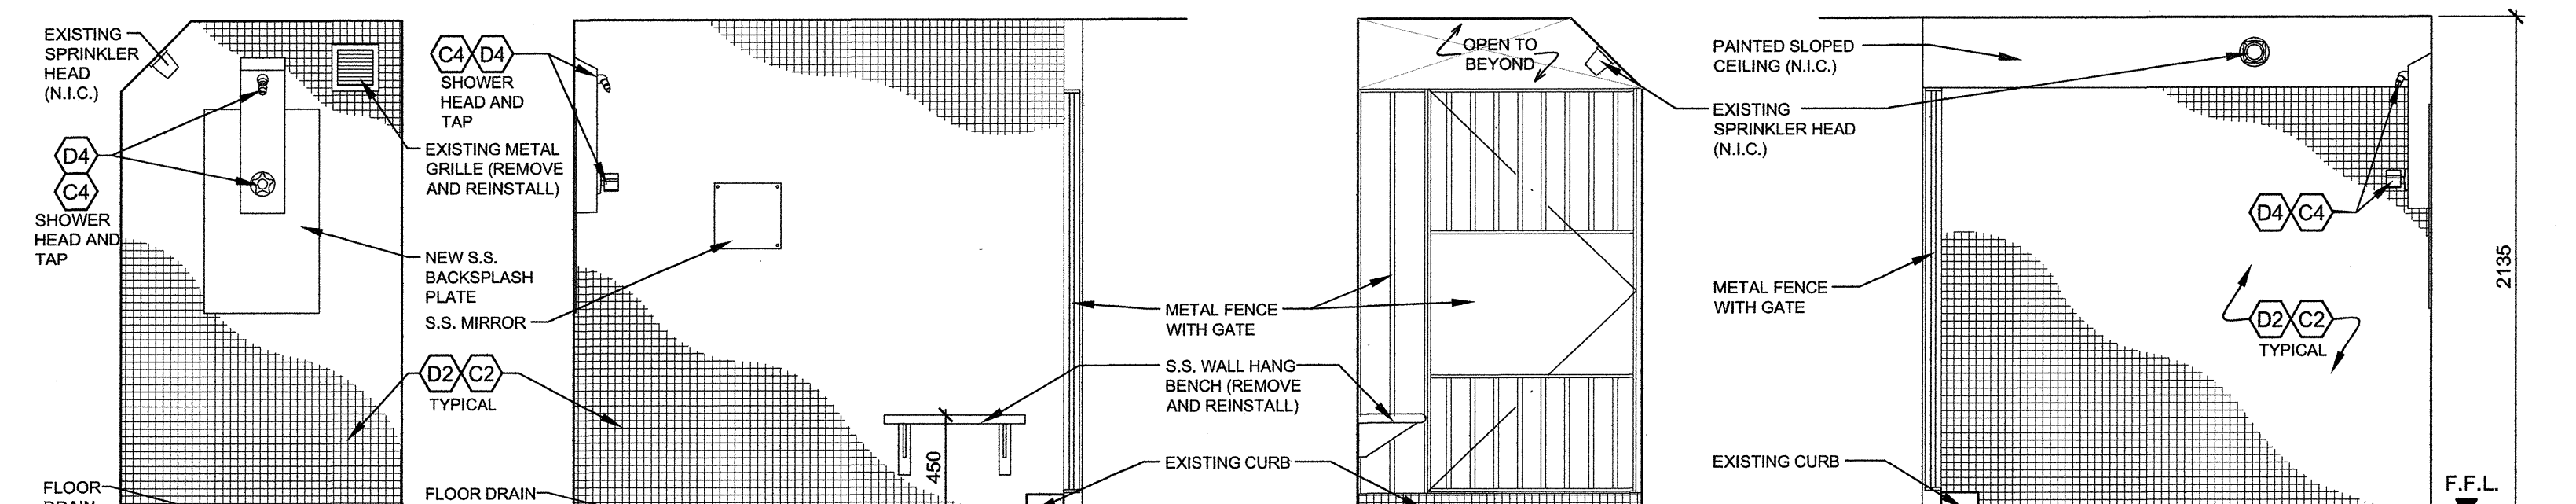


ROOM 014 FOR UNIT J INTERIOR ELEVATIONS
 2 A4-02 1:25




CONSULTANTS:

CHERNOFF THOMPSON ARCHITECTS


PROJECT #36036.1

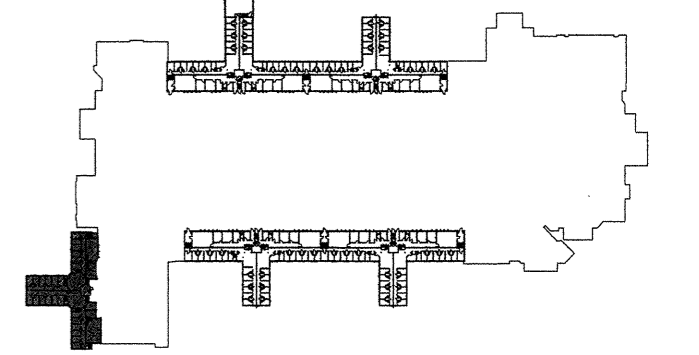


UPPER LEVEL

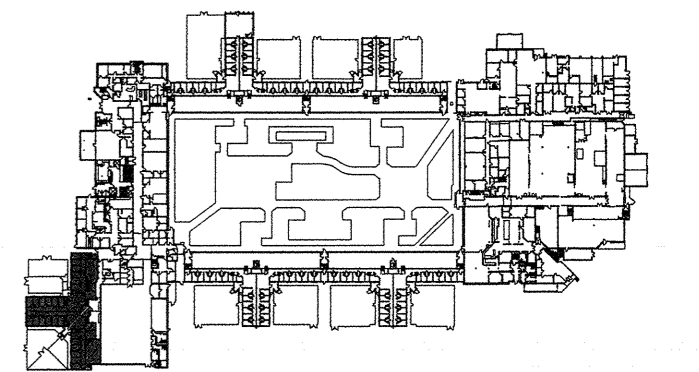

MAIN FLOOR LEVEL

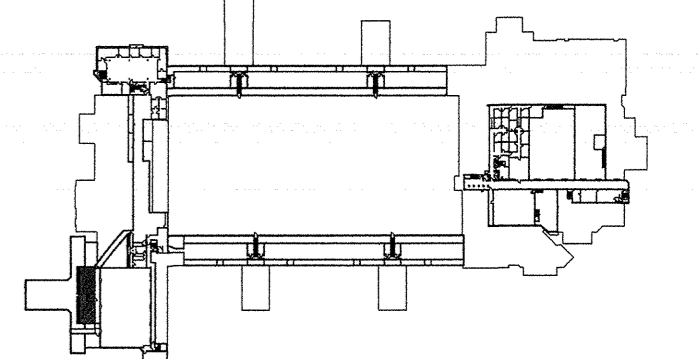

TUNNEL LEVEL

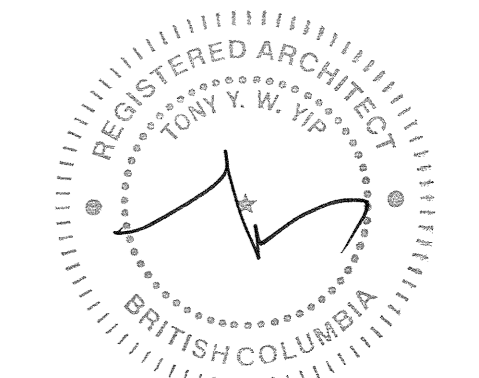


DEMOLITION SCOPE LEGEND:


- D1 REMOVE EXISTING FLOOR TILES TO RECEIVE NEW FLOORING
- D2 REMOVE EXISTING WALL TILES TO RECEIVE NEW FINISHES
- D3 REMOVE EXISTING FAUCET (REFER TO MECHANICAL DRAWINGS)
- D4 REMOVE EXISTING PLUMBING FIXTURES (REFER TO MECHANICAL DRAWINGS)
- D5 REMOVE GRAB BAR
- D6 REMOVE EXISTING STAINLESS STEEL SHROUD
- D7 REMOVE EXISTING VANITY
- D8 PREPARE SURFACE FOR NEW COATING
- D9 SCAN EXISTING CONCRETE WALL, REMOVE EXISTING CONCRETE WALL FOR LOWER PLUMBING PIPES FOR NEW SHOWER HEIGHT. PATCH AND MAKE GOOD FOR NEW WALL TILES

CONSTRUCTION SCOPE LEGEND:



- C1 INSTALL NEW FLOOR FINISHES (REFER TO SPECIFICATION, FINISH SCHEDULE AND DETAIL 2/A012)
- C2 INSTALL NEW WALL FINISHES (REFER TO SPECIFICATION, FINISH SCHEDULE AND DETAIL 2/A012)
- C3 INSTALL NEW FAUCET (REFER TO MECHANICAL DRAWINGS)
- C4 INSTALL NEW PLUMBING FIXTURES (REFER TO MECHANICAL DRAWINGS)
- C5 INSTALL GRAB BAR
- C6 NEW STAINLESS STEEL SHROUD
- C7 NEW VANITY
- C8 NEW EPOXY COATING

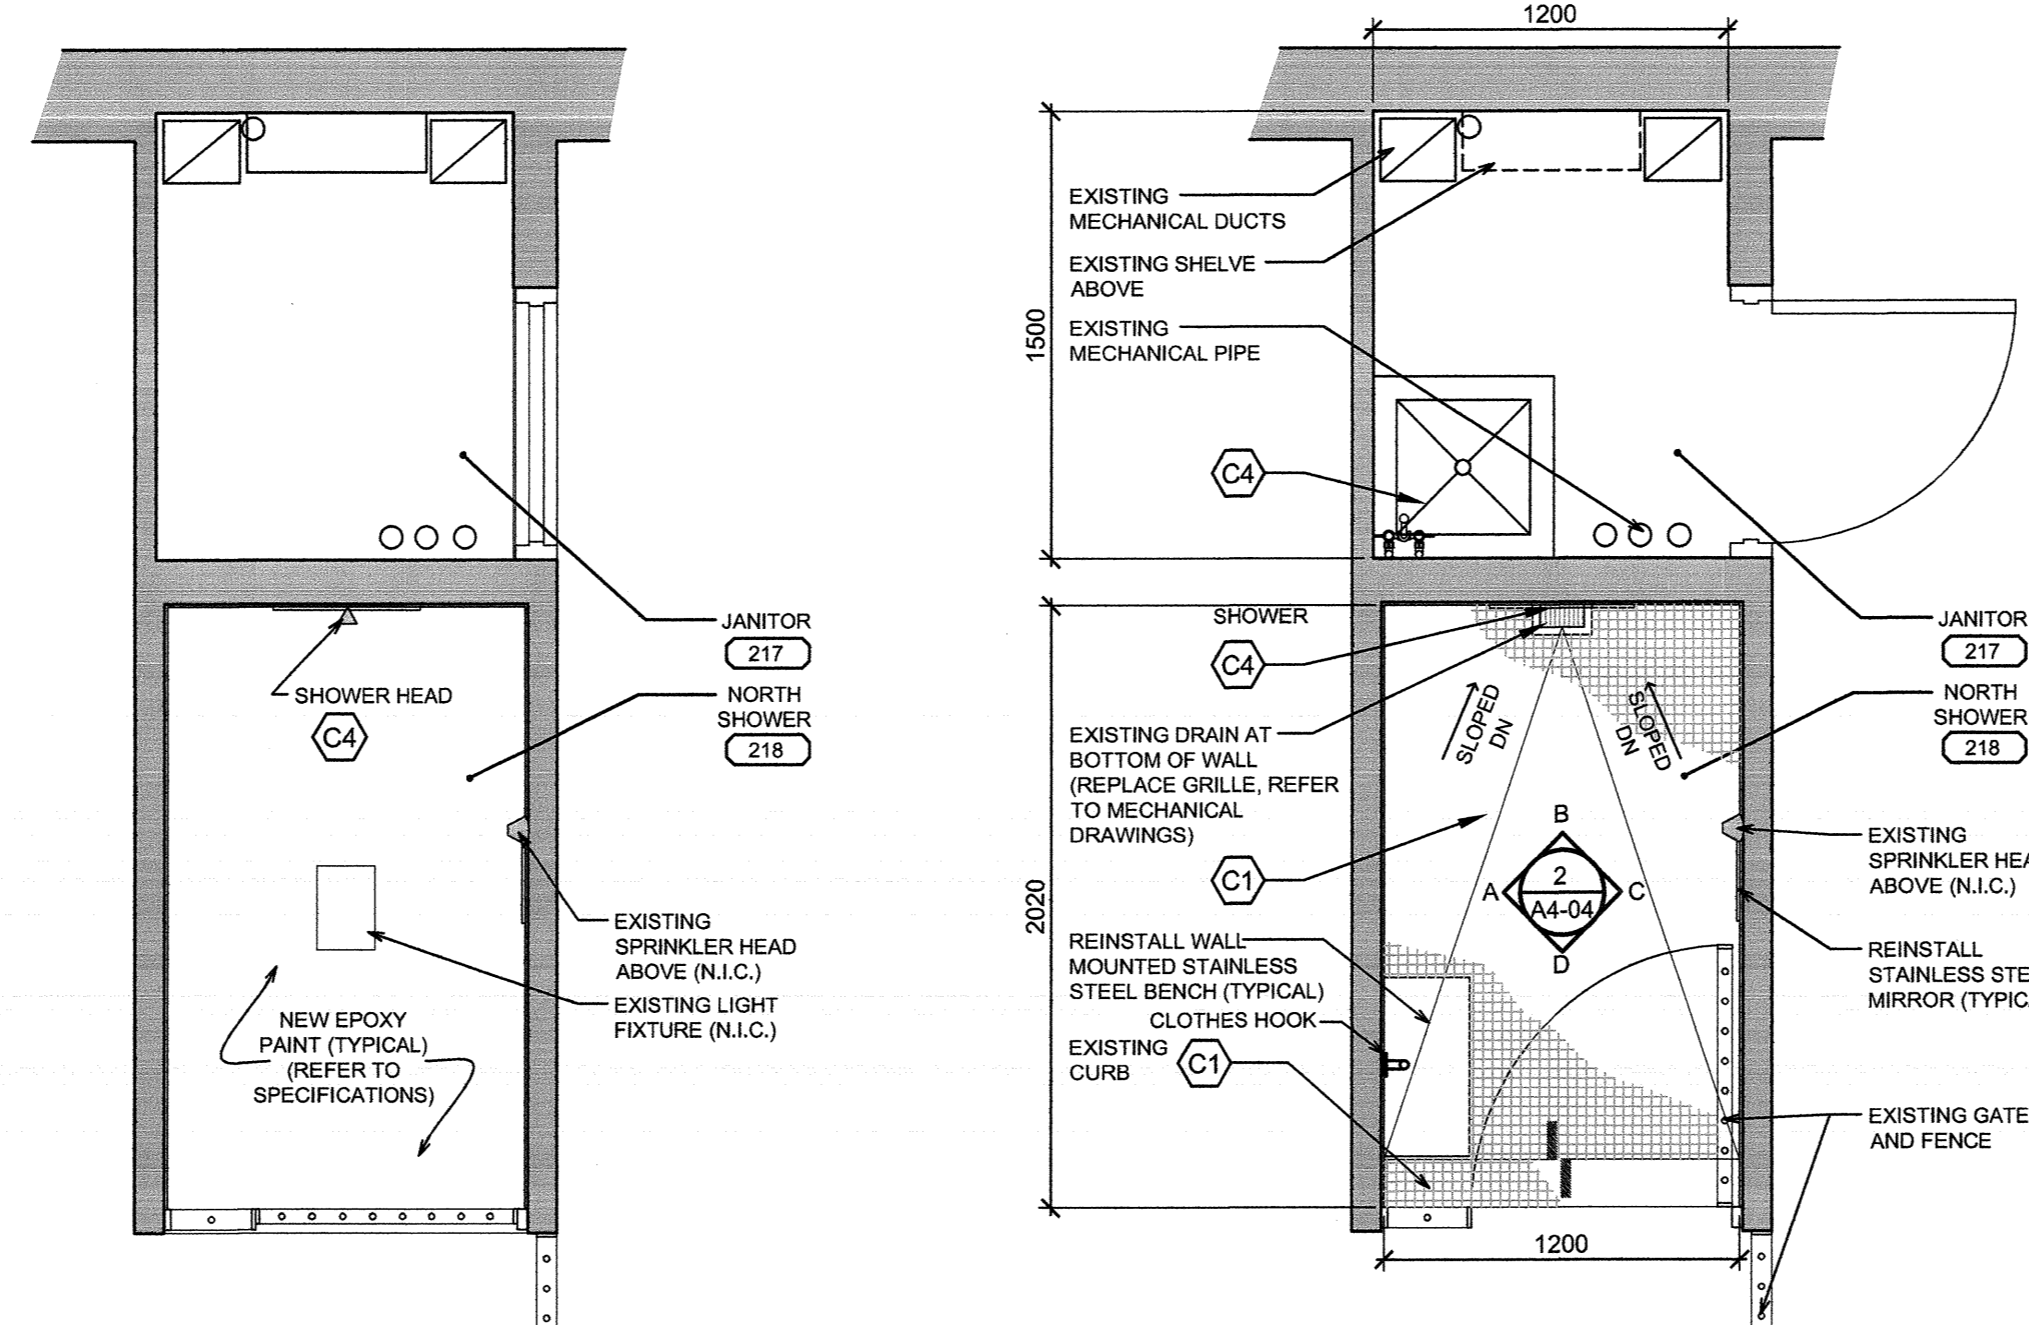


ROOMS 217, 218 FOR UNIT J
NEW FLOOR PLAN
3B
A4-03 1:25

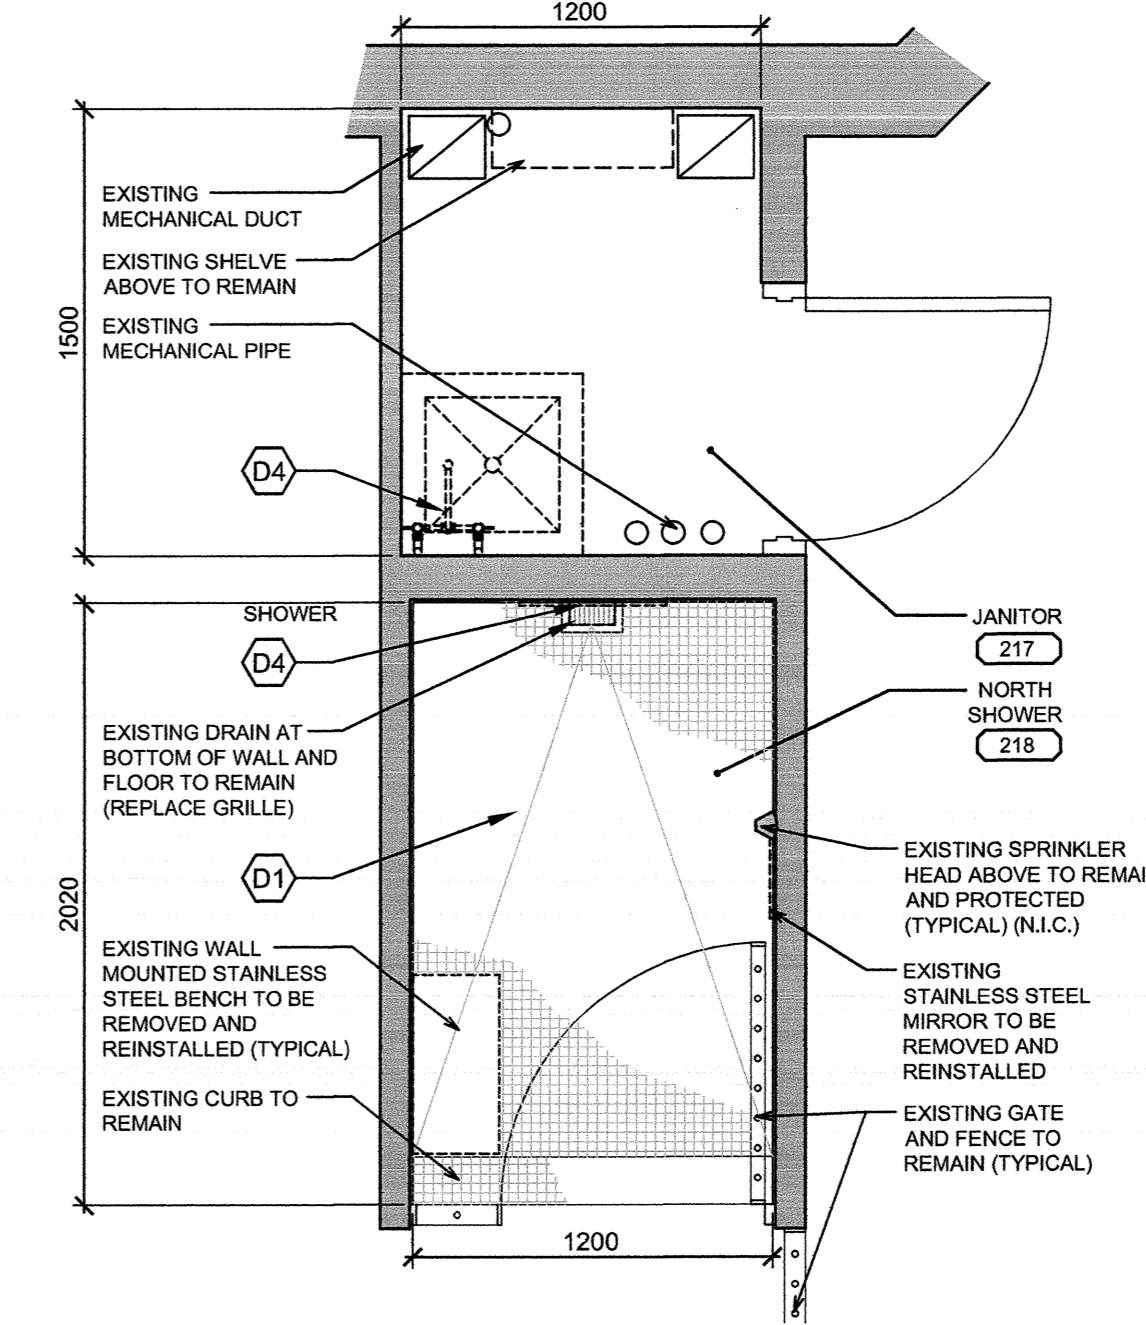


ROOMS 217, 218 FOR UNIT J
DEMOLITION
3A
A4-03 1:25

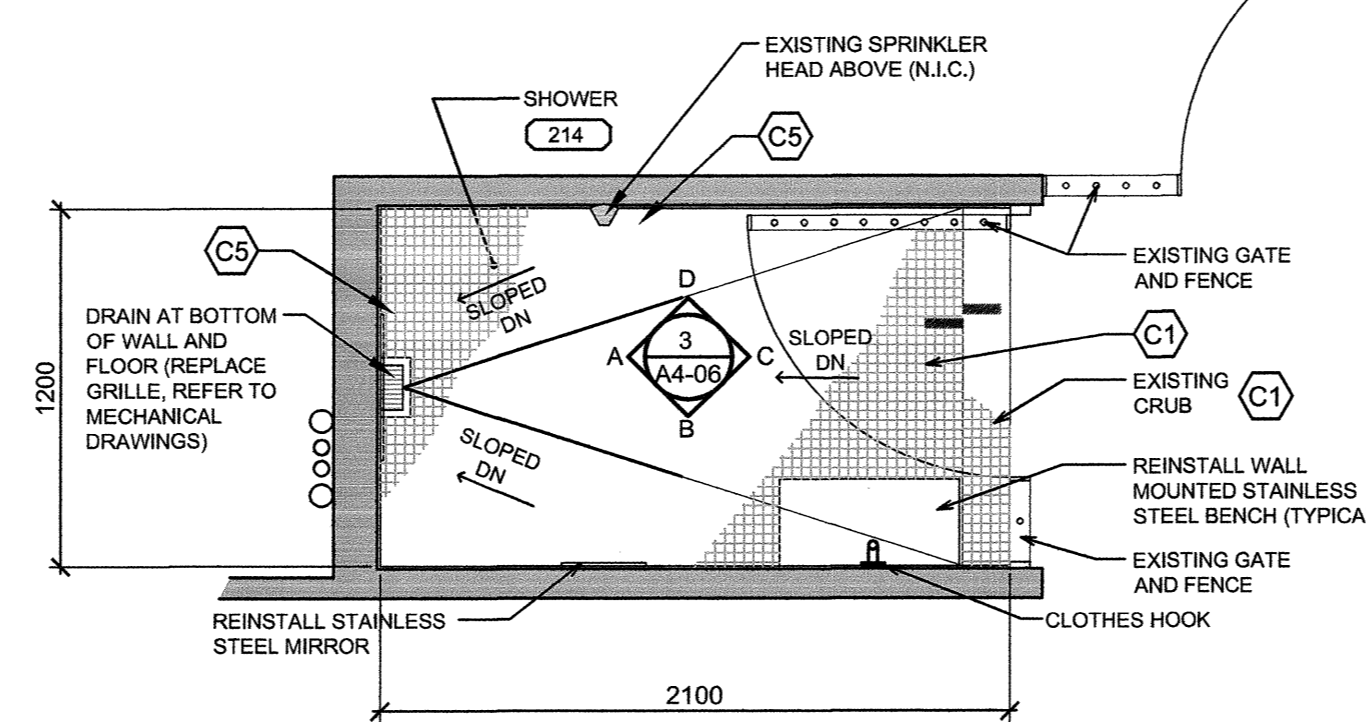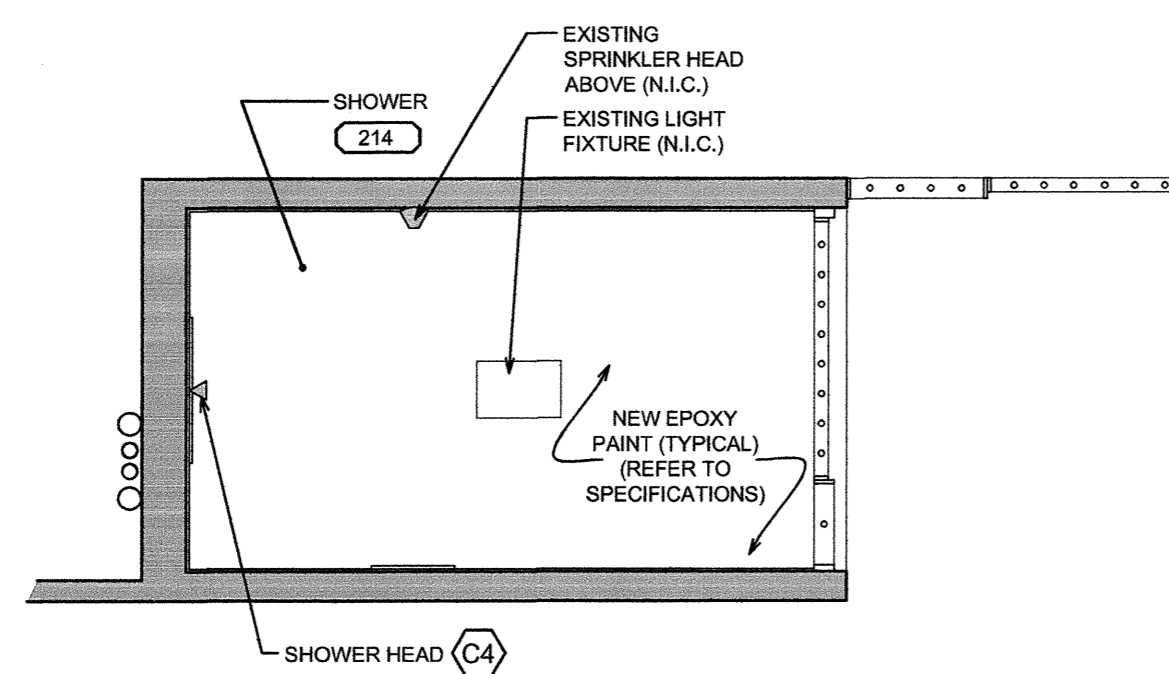

ROOM 214 FOR UNIT K
NEW FLOOR PLAN
2B
A4-03 1:25

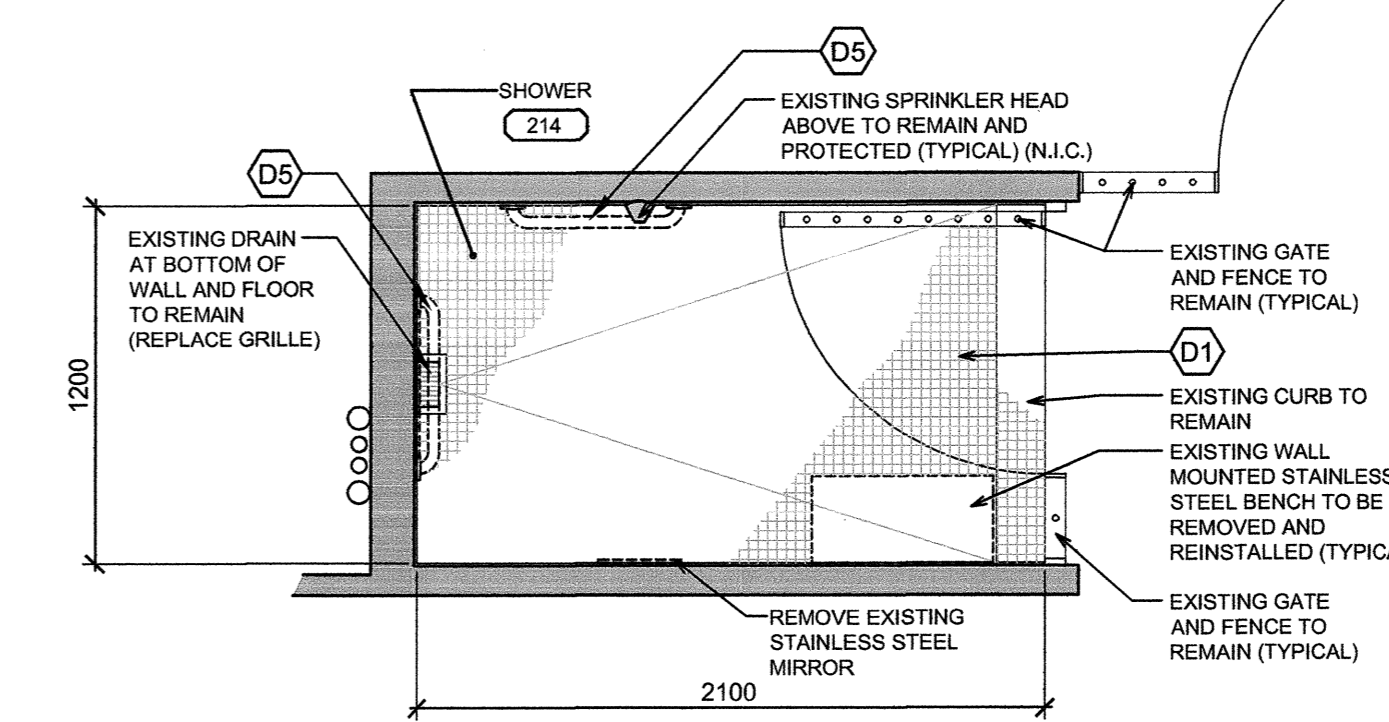

ROOM 214 FOR UNIT K
DEMOLITION
2A
A4-03 1:25

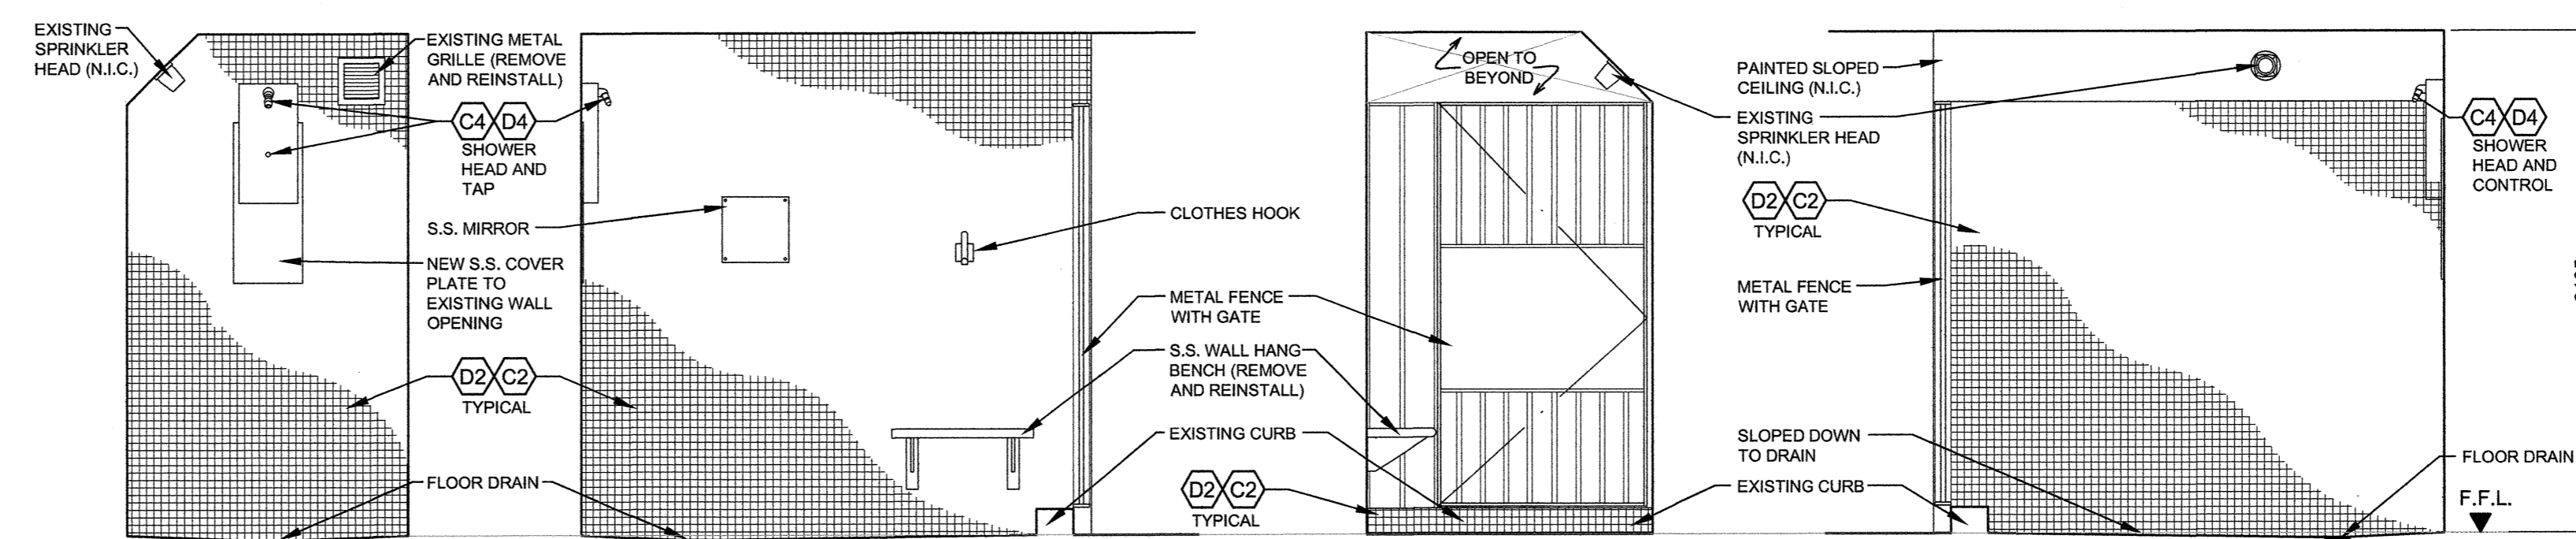

D - INTERIOR ELEVATION

C - INTERIOR ELEVATION

B - INTERIOR ELEVATION

A - INTERIOR ELEVATION

ROOM 018 FOR UNIT K
INTERIOR ELEVATIONS
1
A4-03 1:25

Revision/Revision	Description/Description	Date/Date
1	ISSUED FOR TENDER	2017.08.16

Client/client
CORRECTIONAL SERVICE OF CANADA

Project title/Titre du projet
AGASSIZ, BC KENT MAXIMUM SECURITY INSTITUTION
MECHANICAL SYSTEM UPGRADE FOR CELL BLOCKS A through H and J & K

Consultant Signature Box Only

Designed by/Concept par
TY

Drawn by/Designé par
BW


PWGSC Project Manager/Administrateur de Projets TPSOC
MARVIN NG

PWGSC, Regional Manager, Architectural and Engineering Services/
Gestionnaire régional, Services d'architecture et de génie, TPSOC
PREETIPAL PAUL

Drawing title/Titre du dessin

LIVING UNITS J AND K
ENLARGED FLOOR PLANS AND
INTERIOR ELEVATIONS


Project No./No. du projet	Sheet/Feuille	Revision no./La Révision no.
R.077723.001	A4-03	1

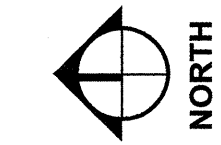


CONSULTANTS:

CHERNOFF THOMPSON ARCHITECTS


PROJECT #36036.1

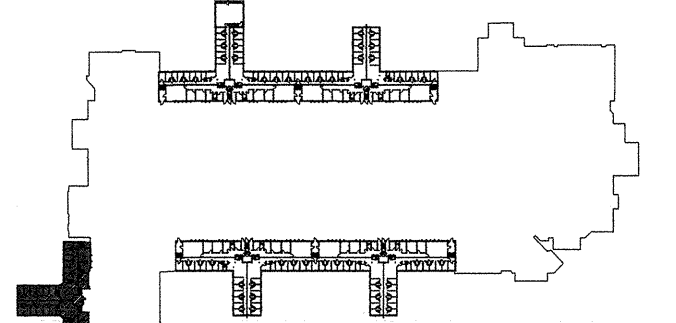


UPPER LEVEL

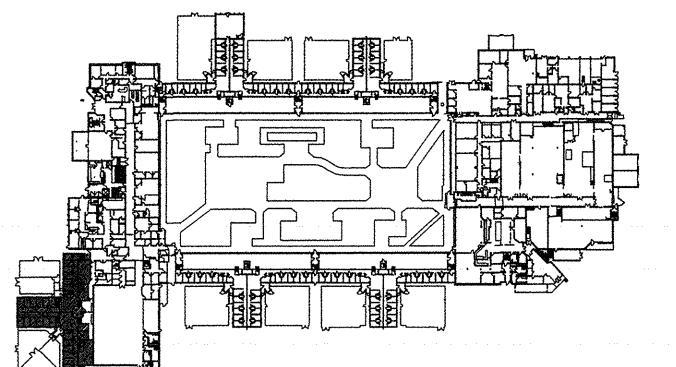

MAIN FLOOR LEVEL

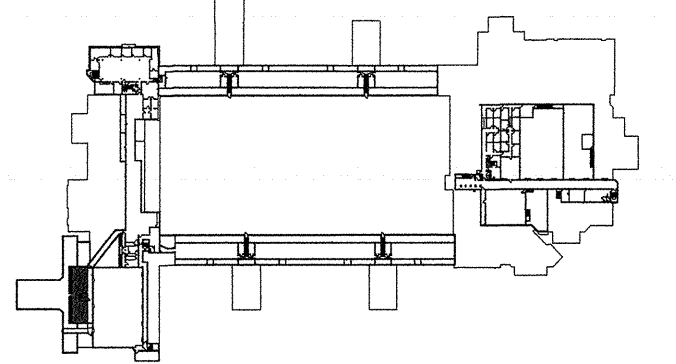

TUNNEL LEVEL

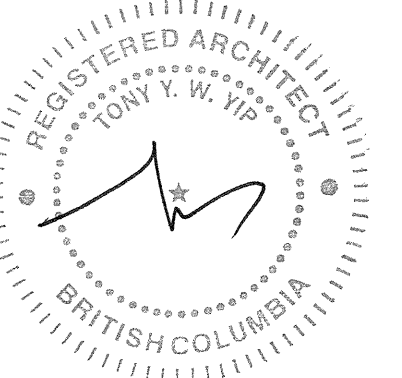


DEMOLITION SCOPE LEGEND:


- D1 REMOVE EXISTING FLOOR TILES TO RECEIVE NEW FLOORING
- D2 REMOVE EXISTING WALL TILES TO RECEIVE NEW FINISHES
- D3 REMOVE EXISTING FAUCET (REFER TO MECHANICAL DRAWINGS)
- D4 REMOVE EXISTING PLUMBING FIXTURES (REFER TO MECHANICAL DRAWINGS)
- D5 REMOVE GRAB BAR
- D6 REMOVE EXISTING STAINLESS STEEL SHROUD
- D7 REMOVE EXISTING VANITY
- D8 PREPARE SURFACE FOR NEW COATING
- D9 SCAN EXISTING CONCRETE WALL, REMOVE EXISTING CONCRETE WALL FOR LOWER PLUMBING PIPES FOR NEW SHOWER HEIGHT. PATCH AND MAKE GOOD FOR NEW WALL TILES

CONSTRUCTION SCOPE LEGEND:


- C1 INSTALL NEW FLOOR FINISHES (REFER TO SPECIFICATION, FINISH SCHEDULE AND DETAIL 2/A012)
- C2 INSTALL NEW WALL FINISHES (REFER TO SPECIFICATION, FINISH SCHEDULE AND DETAIL 2/A012)
- C3 INSTALL NEW FAUCET (REFER TO MECHANICAL DRAWINGS)
- C4 INSTALL NEW PLUMBING FIXTURES (REFER TO MECHANICAL DRAWINGS)
- C5 INSTALL GRAB BAR
- C6 NEW STAINLESS STEEL SHROUD
- C7 NEW VANITY
- C8 NEW EPOXY COATING

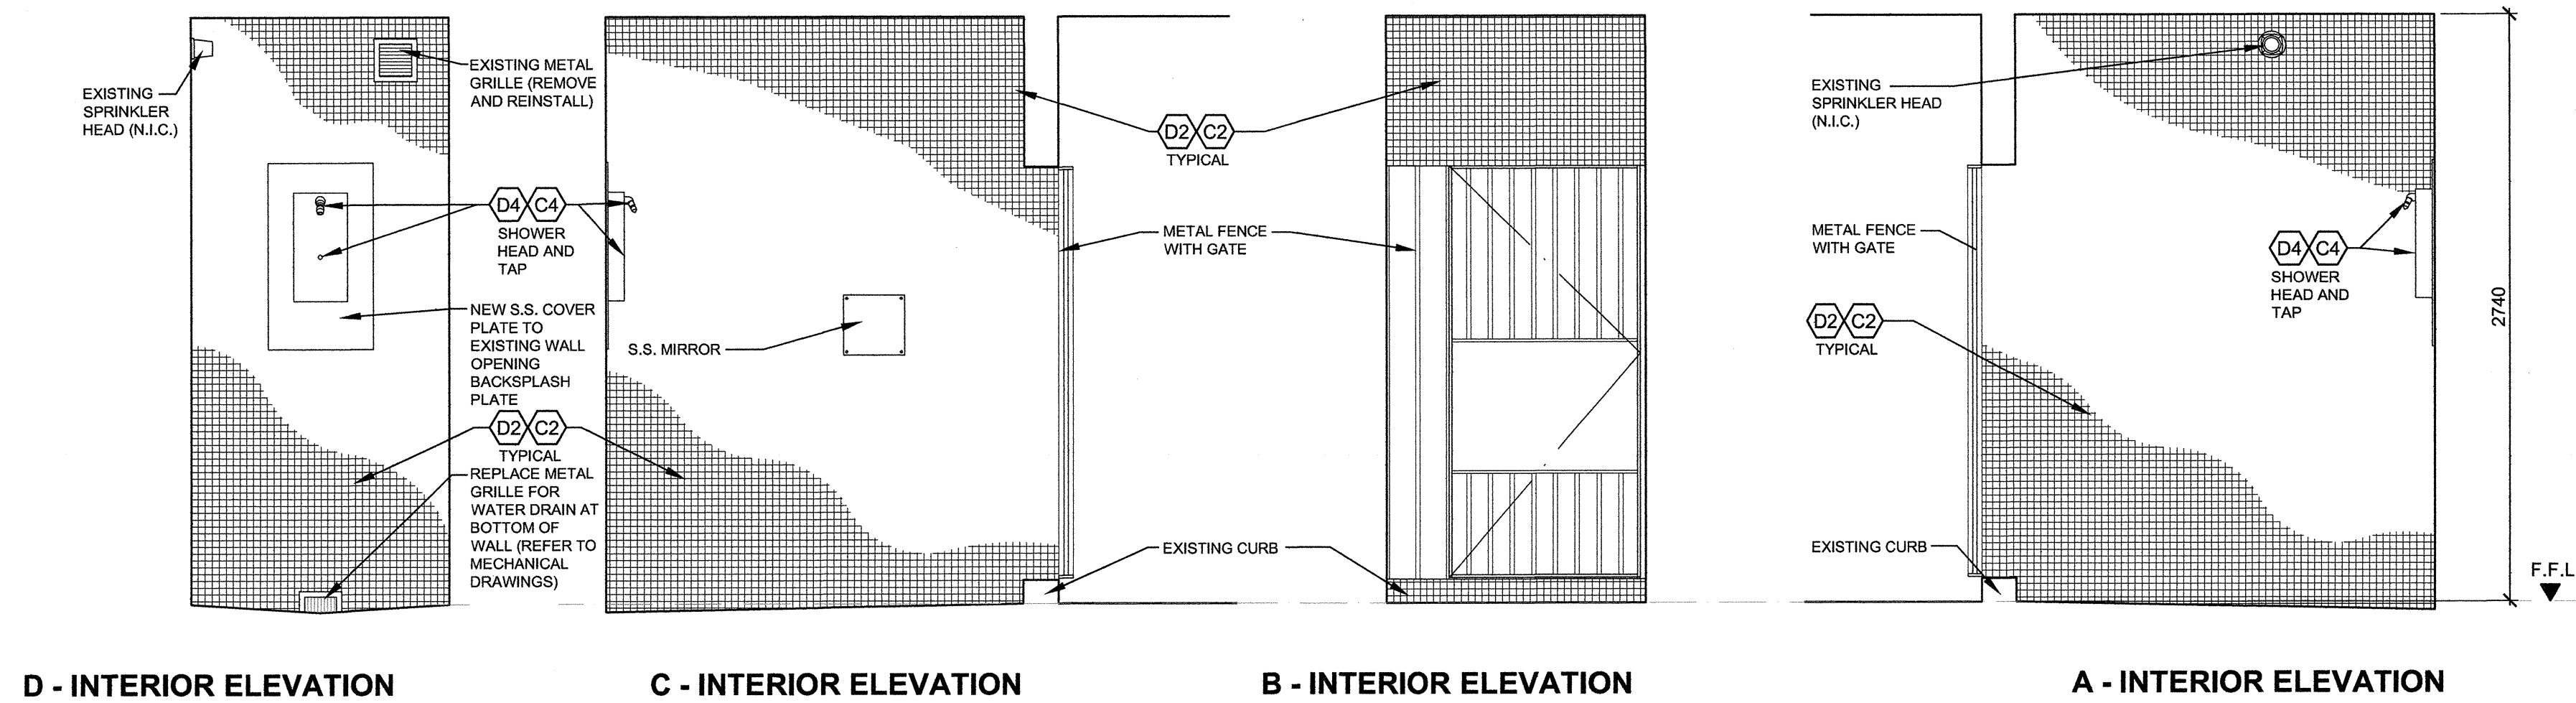

ROOM 214 FOR UNIT J INTERIOR ELEVATIONS
3
A4-04 1:25

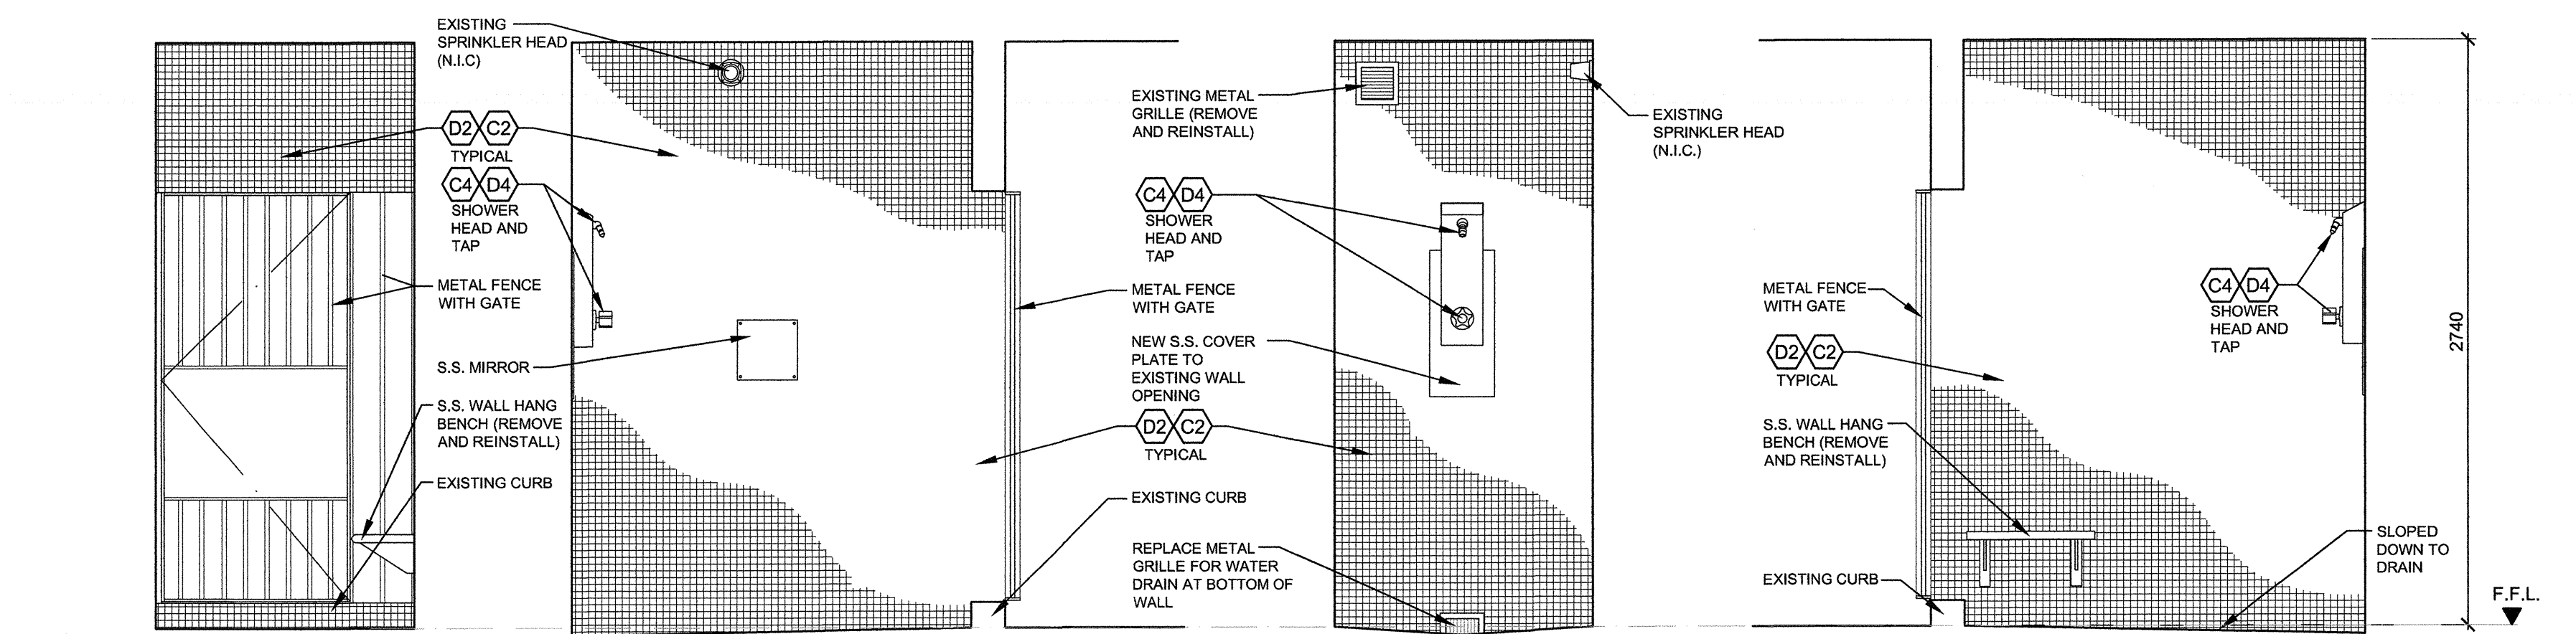

ROOM 218 FOR UNIT J INTERIOR ELEVATIONS
2
A4-04 1:25

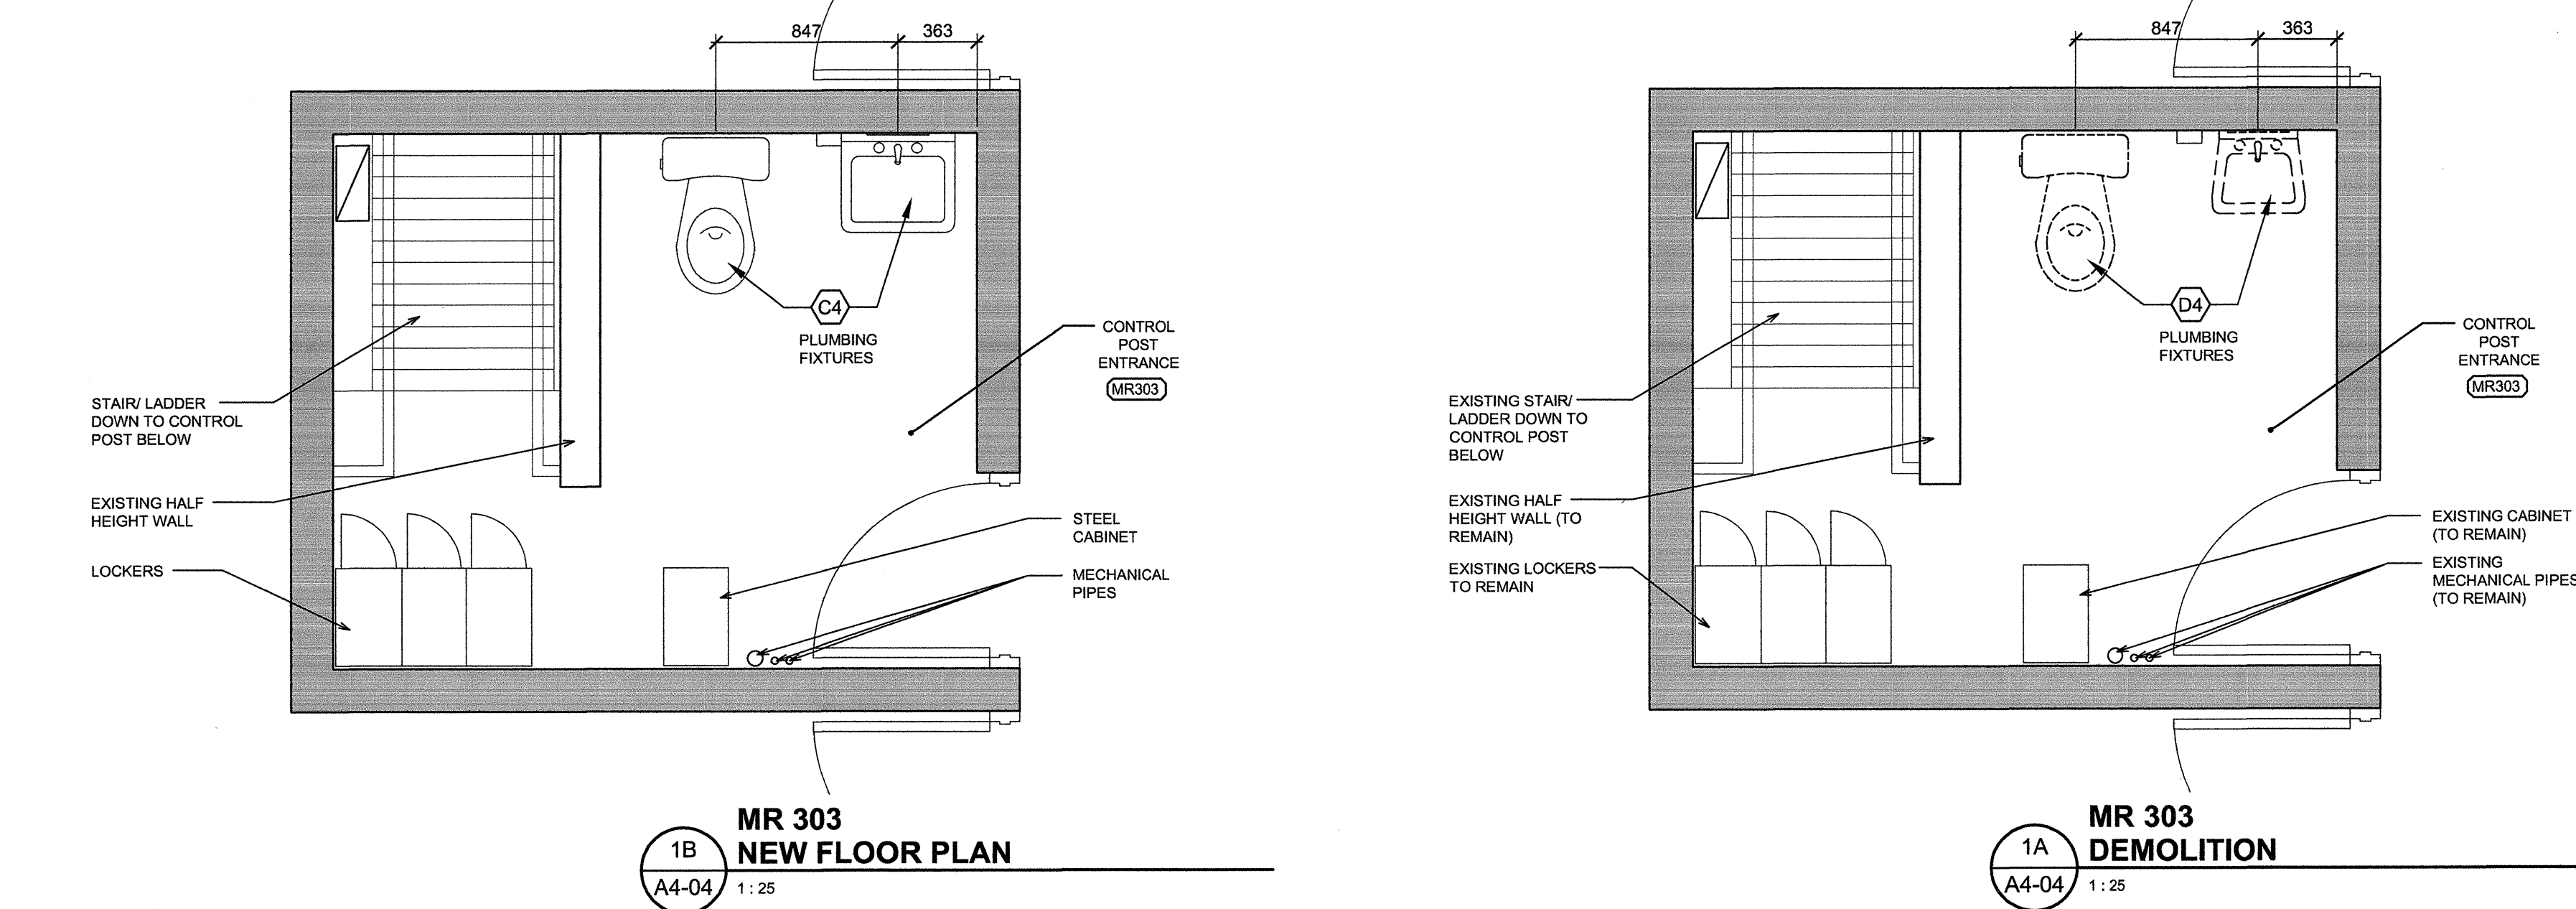

MR 303 NEW FLOOR PLAN
1B
A4-04 1:25

MR 303 DEMOLITION
1A
A4-04 1:25

Revision/Revision	Description/Description	Date/Date
1	ISSUED FOR TENDER	2017.08.16

Client/client

CORRECTIONAL SERVICE OF CANADA

Project title/Titre du projet
AGASSIZ, BC KENT MAXIMUM SECURITY INSTITUTION
MECHANICAL SYSTEM UPGRADE FOR CELL BLOCKS A through H and J & K

Consultant Signature Box Only

Designed by/Concept par
TY

Drawn by/Dessiné par
BW


PWSC Project Manager/Administrateur de Projets TPSOC
MARVIN NG


PWSC Regional Manager, Architectural and Engineering Services/
Gestionnaire régional, Services d'architecture et de génie, TPSOC
PREETIPAL PAUL

Drawing title/Titre du dessin

LIVING UNITS J AND K ENLARGED FLOOR PLANS AND INTERIOR ELEVATIONS

Project No./No. du projet R.077723.001	Sheet/Feuille A4-04	Revision no./La Révision no. 1
--	-------------------------------	--

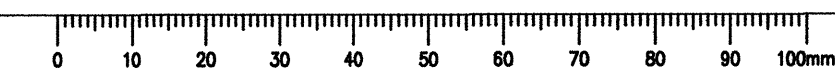


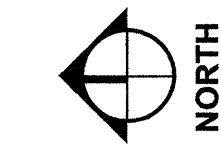


CONSULTANTS:

CHERNOFF THOMPSON ARCHITECTS


PROJECT #36036.1

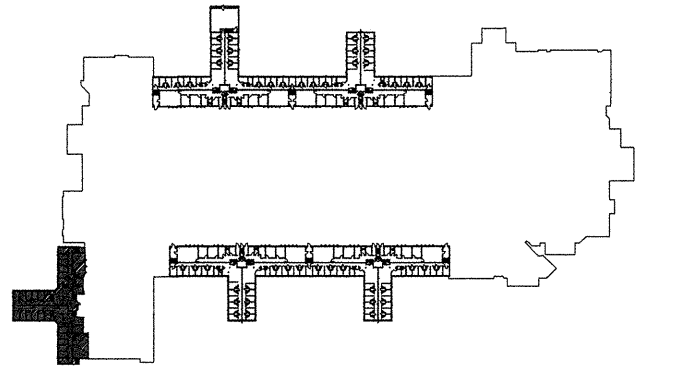


UPPER LEVEL

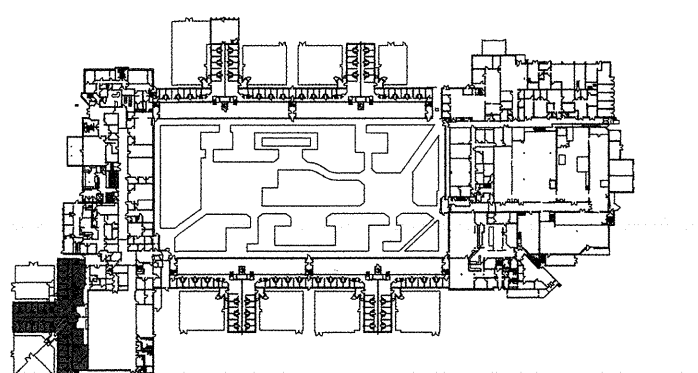

MAIN FLOOR LEVEL

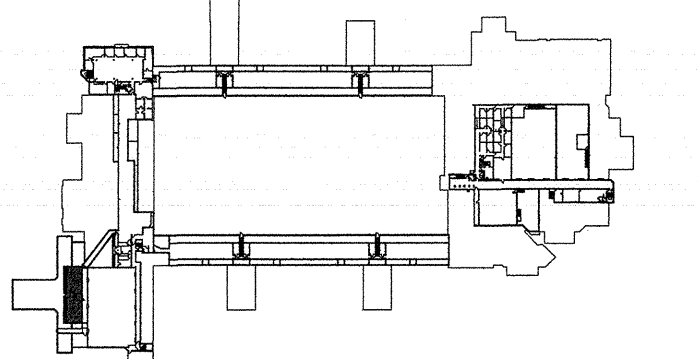

TUNNEL LEVEL

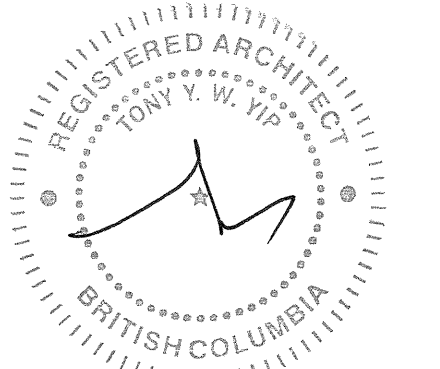

1	ISSUED FOR TENDER	2017.08.16
---	-------------------	------------

Revision/	Description/Description	Date/Date
-----------	-------------------------	-----------

Client/client

CORRECTIONAL SERVICE OF CANADA

Project title/Titre du projet
AGASSIZ, BC KENT MAXIMUM SECURITY INSTITUTION

MECHANICAL SYSTEM UPGRADE FOR CELL BLOCKS A through H and J & K

Consultant Signature Box Only

Designed by/Concept par

TY

Drawn by/Dessiné par

BW

PWSSC Project Manager/Administrateur de Projets TPSGC

MARVIN NG

PWSSC Regional Manager, Architectural and Engineering Services / Gestionnaire régional, Services d'architectural et de génie, TPSGC

PREETIPAL PAUL

Drawing title/Titre du dessin

LIVING UNITS J AND K ENLARGED FLOOR PLANS

Project No./No. du projet	Sheet/Feuille	Revision no./Loi Révision no.
---------------------------	---------------	-------------------------------

R.077723.001

A4-05

1


23 of 24

DEMOLITION SCOPE LEGEND:


- D1 REMOVE EXISTING FLOOR TILES TO RECEIVE NEW FLOORING
- D2 REMOVE EXISTING WALL TILES TO RECEIVE NEW FINISHES
- D3 REMOVE EXISTING FAUCET (REFER TO MECHANICAL DRAWINGS)
- D4 REMOVE EXISTING PLUMBING FIXTURES (REFER TO MECHANICAL DRAWINGS)
- D5 REMOVE GRAB BAR
- D6 REMOVE EXISTING STAINLESS STEEL SHROUD
- D7 REMOVE EXISTING VANITY
- D8 PREPARE SURFACE FOR NEW COATING
- D9 SCAN EXISTING CONCRETE WALL, REMOVE EXISTING CONCRETE WALL FOR LOWER PLUMBING PIPES FOR NEW SHOWER HEIGHT. PATCH AND MAKE GOOD FOR NEW WALL TILES

CONSTRUCTION SCOPE LEGEND:


- C1 INSTALL NEW FLOOR FINISHES (REFER TO SPECIFICATION, FINISH SCHEDULE AND DETAIL 2/A012)
- C2 INSTALL NEW WALL FINISHES (REFER TO SPECIFICATION, FINISH SCHEDULE AND DETAIL 2/A012)
- C3 INSTALL NEW FAUCET (REFER TO MECHANICAL DRAWINGS)
- C4 INSTALL NEW PLUMBING FIXTURES (REFER TO MECHANICAL DRAWINGS)
- C5 INSTALL GRAB BAR
- C6 NEW STAINLESS STEEL SHROUD
- C7 NEW VANITY
- C8 NEW EPOXY COATING

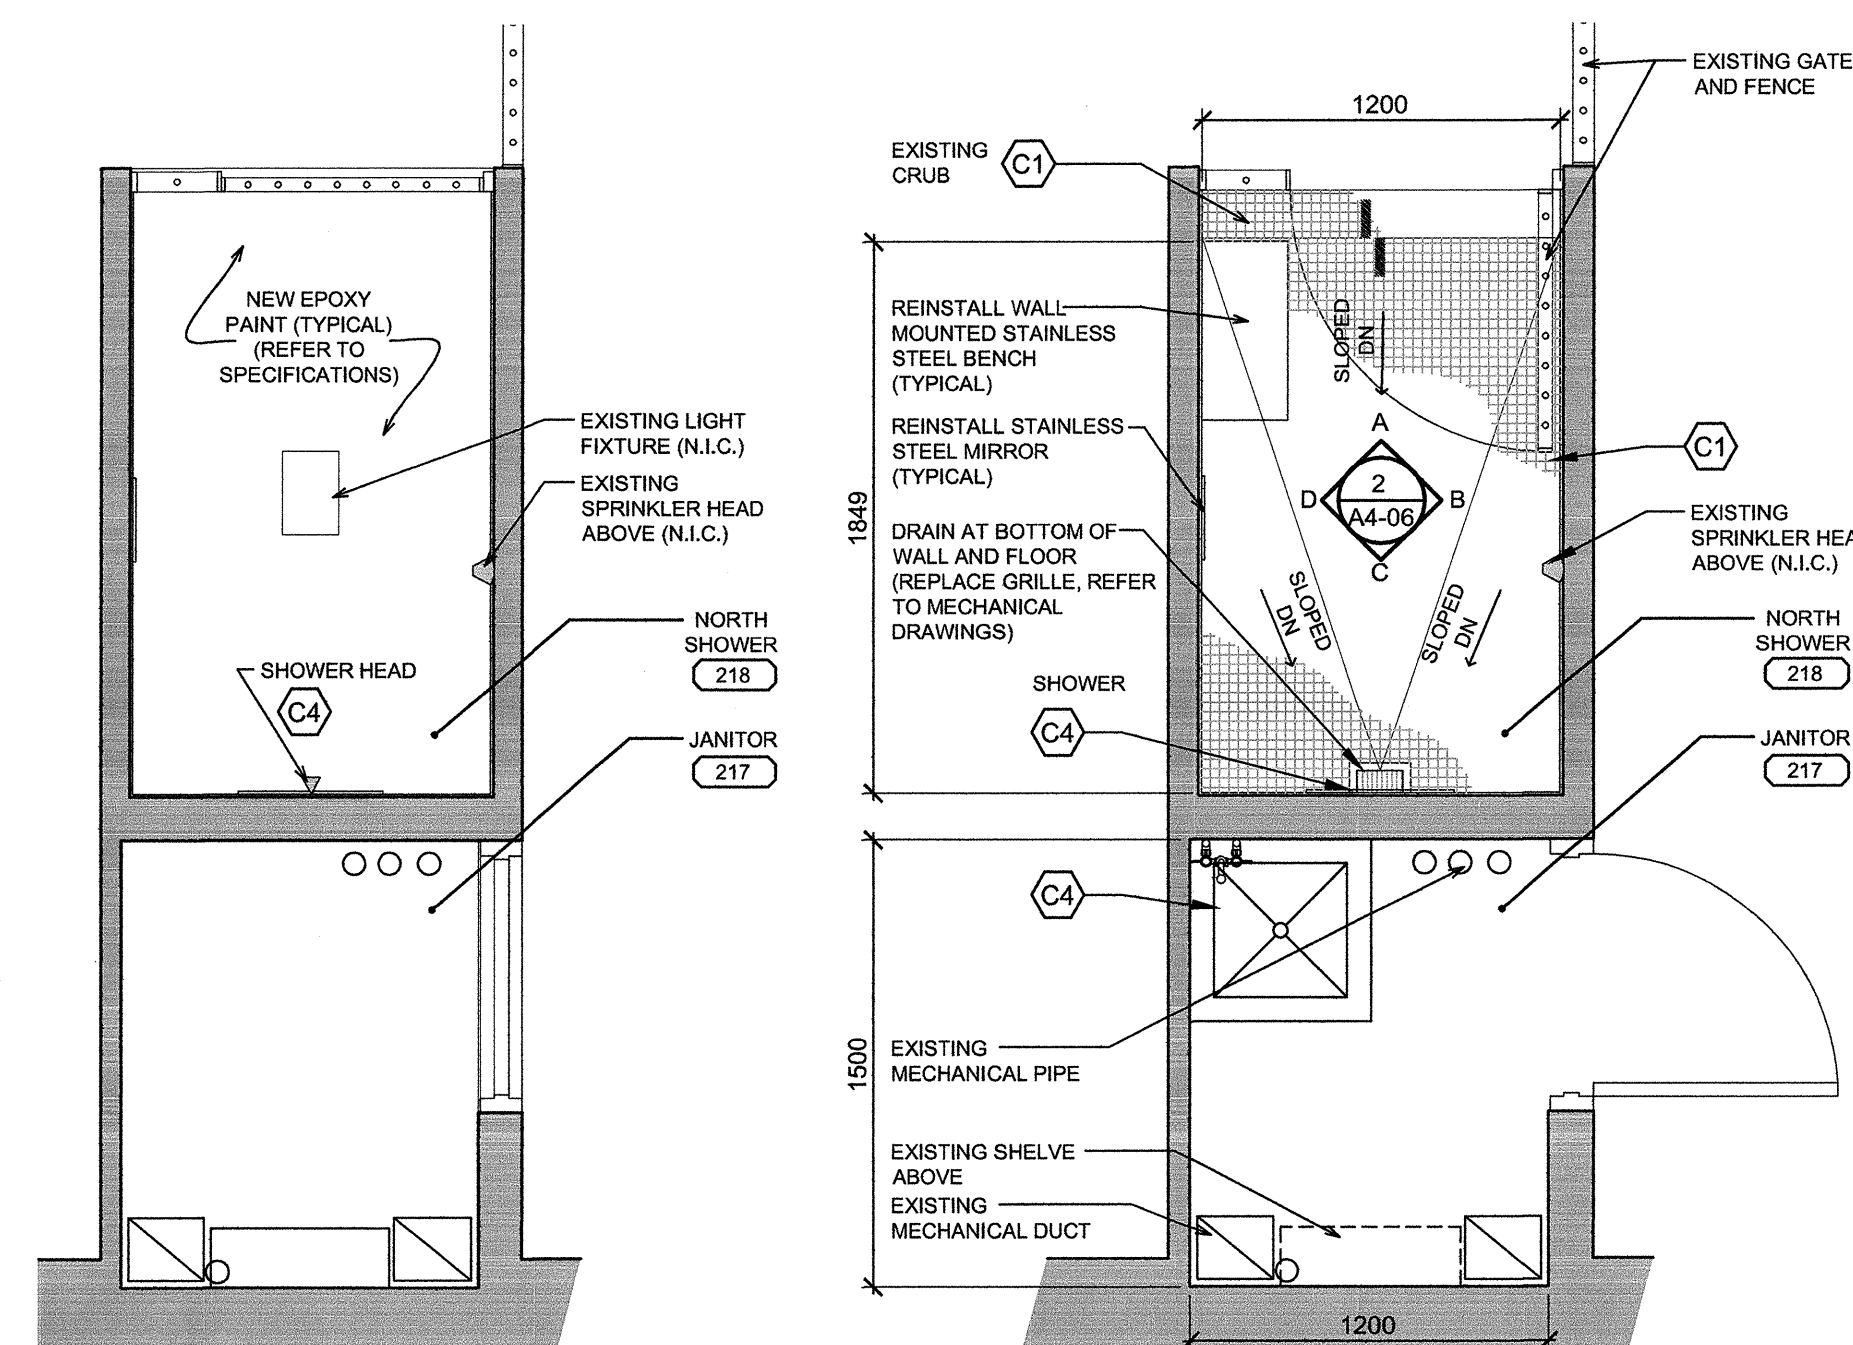


ROOMS 217, 218 FOR UNIT K NEW REFLECTED CEILING PLAN

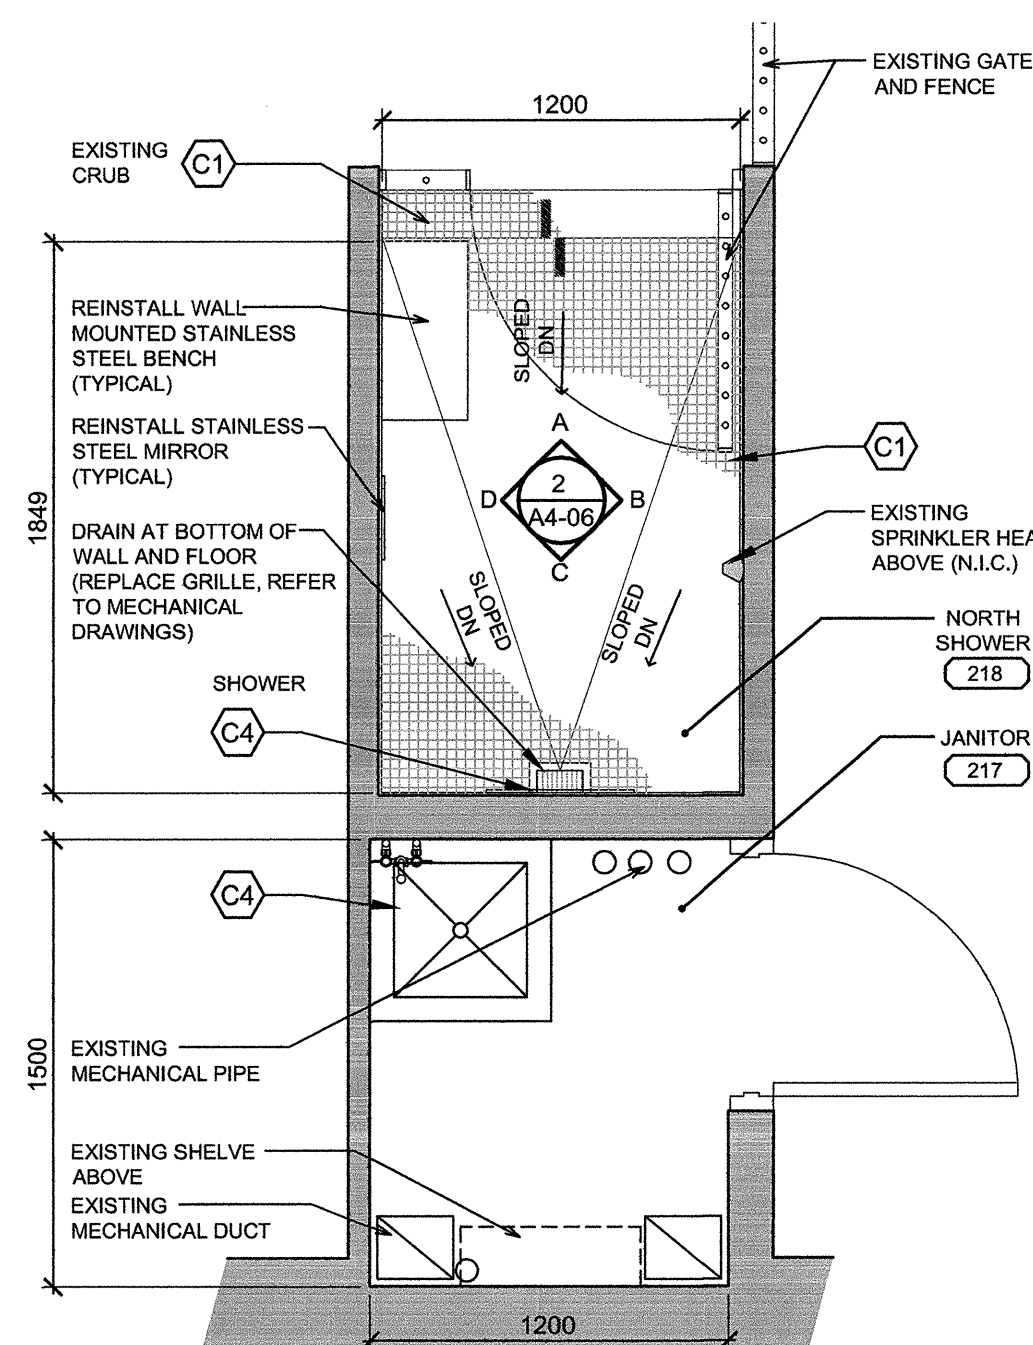


ROOMS 217, 218 FOR UNIT K NEW FLOOR PLAN

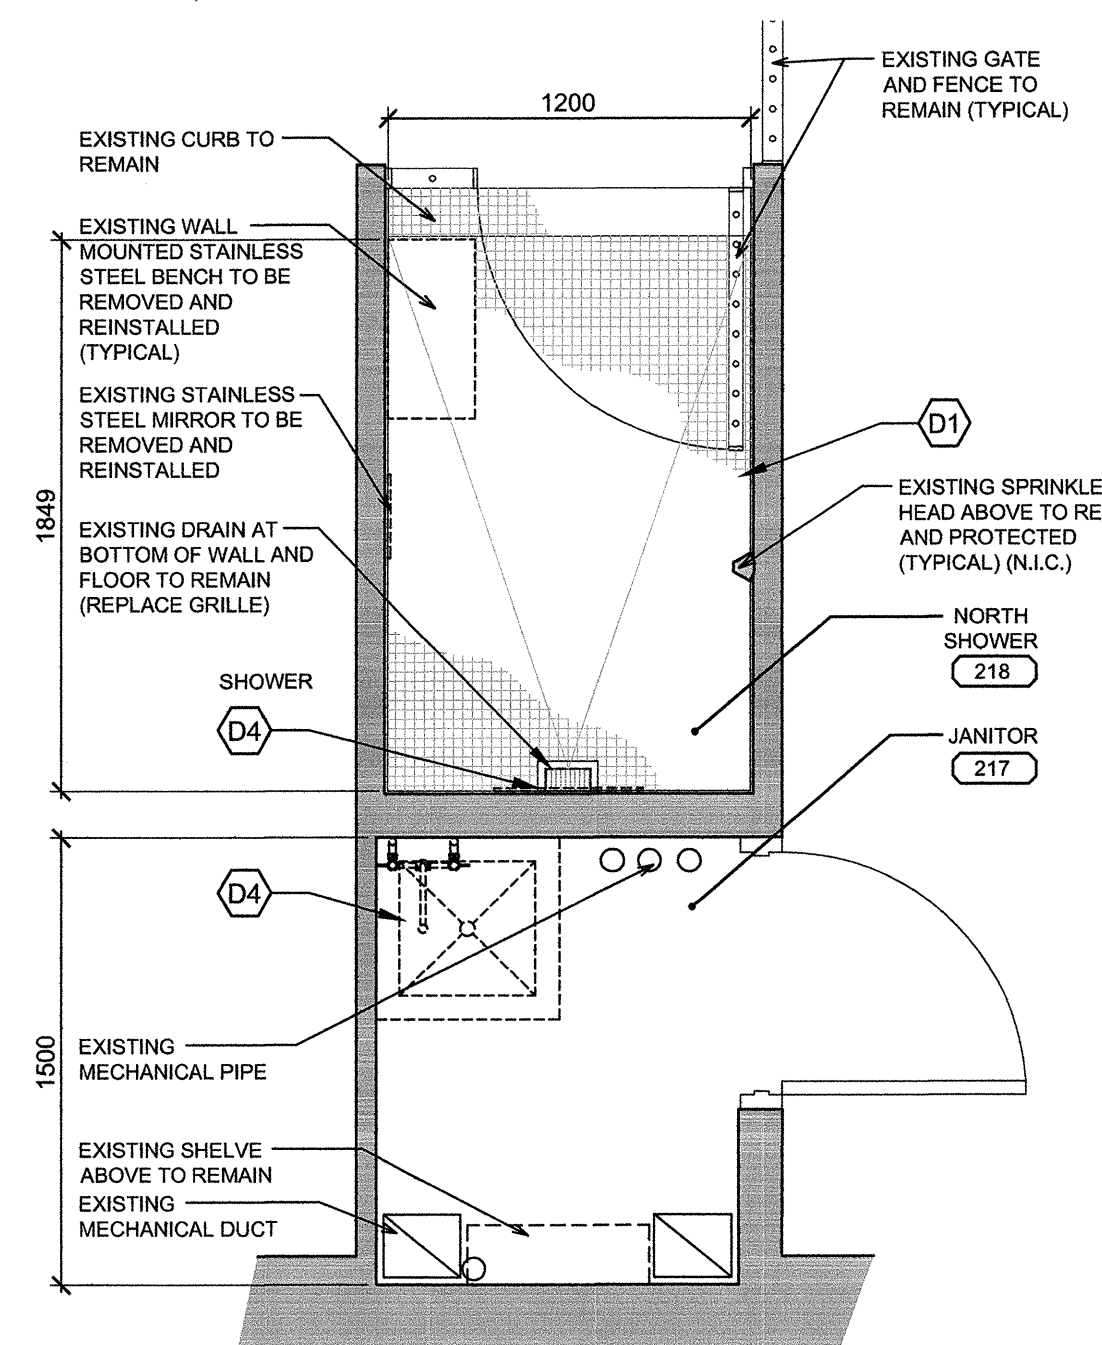


ROOMS 217, 218 FOR UNIT K DEMOLITION

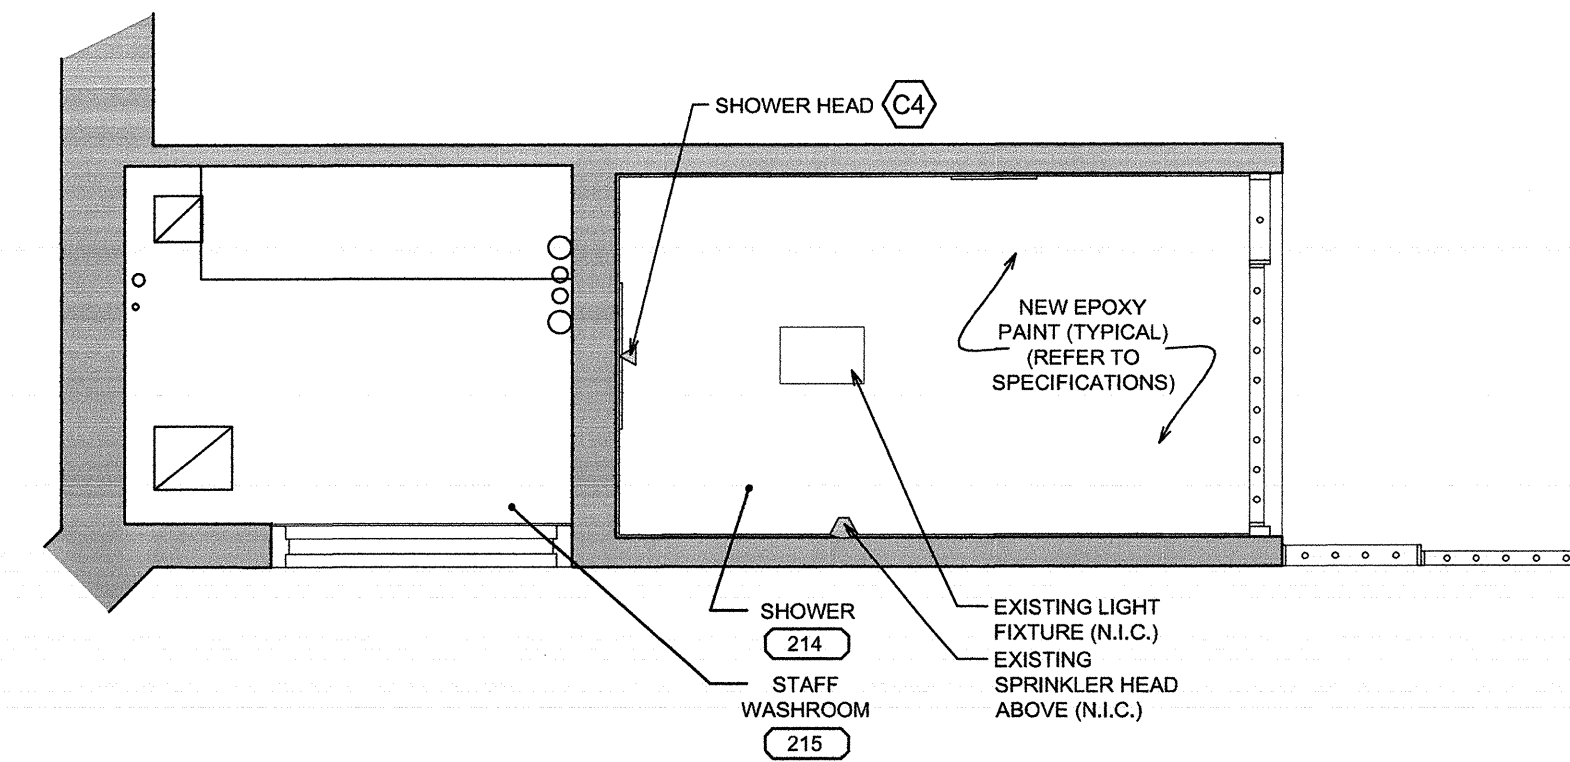


ROOMS 214, 215 FOR UNIT J NEW REFLECTED CEILING PLAN

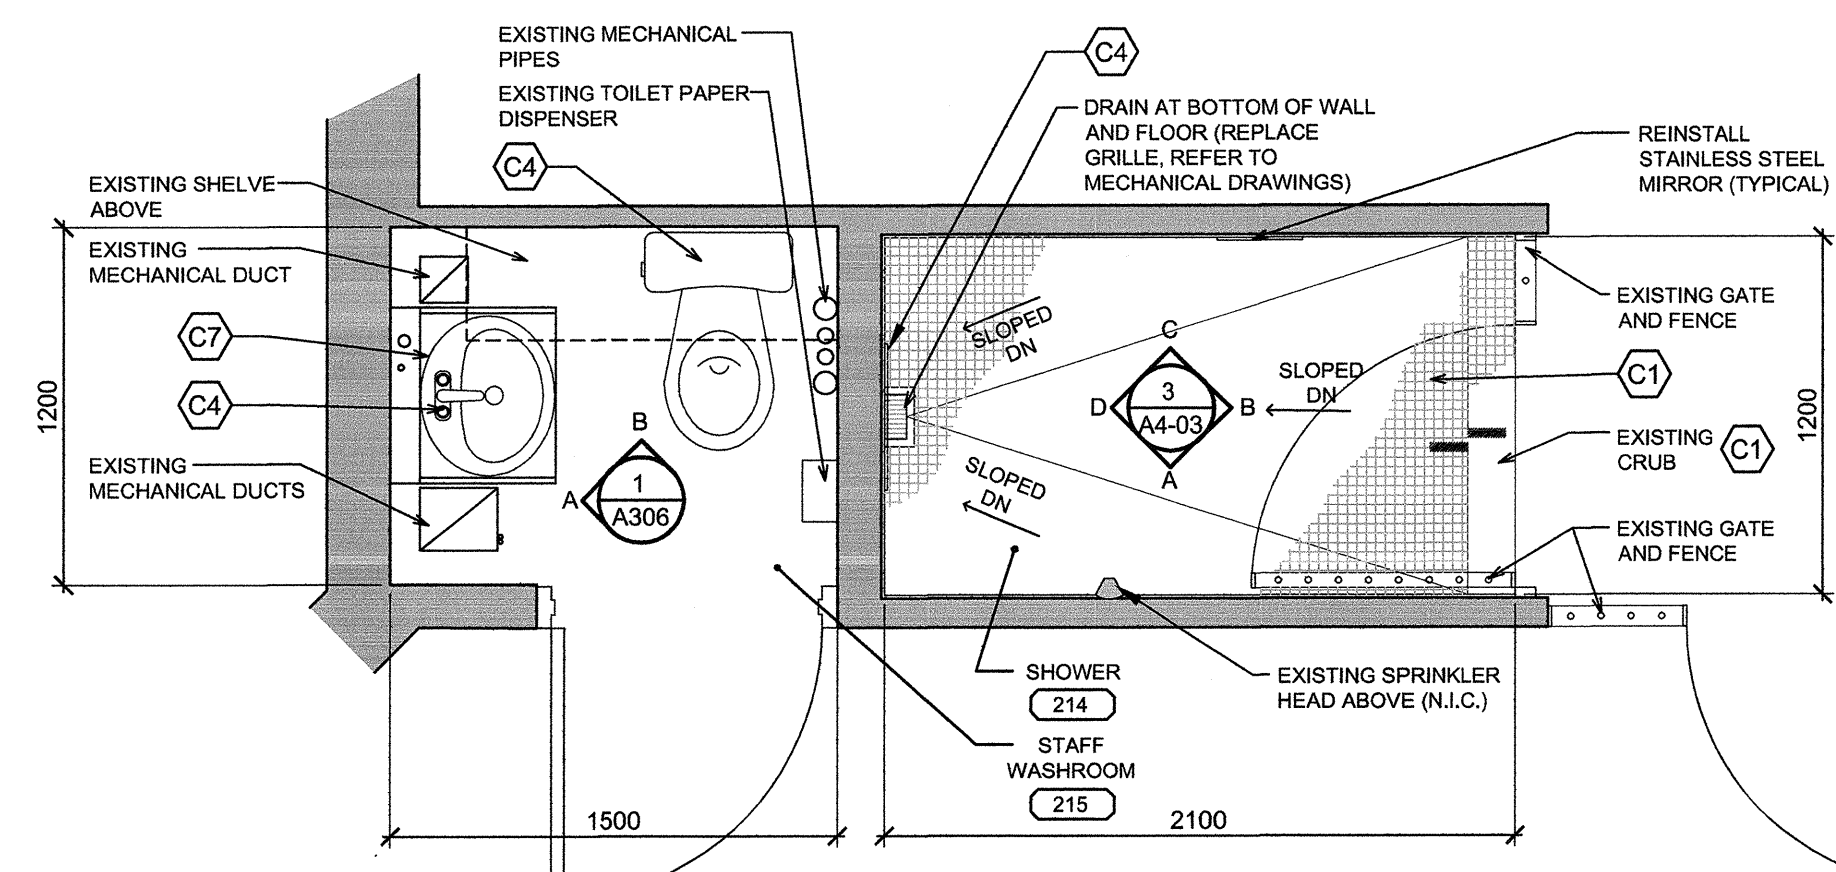

ROOMS 214, 215 FOR UNIT J NEW FLOOR PLAN

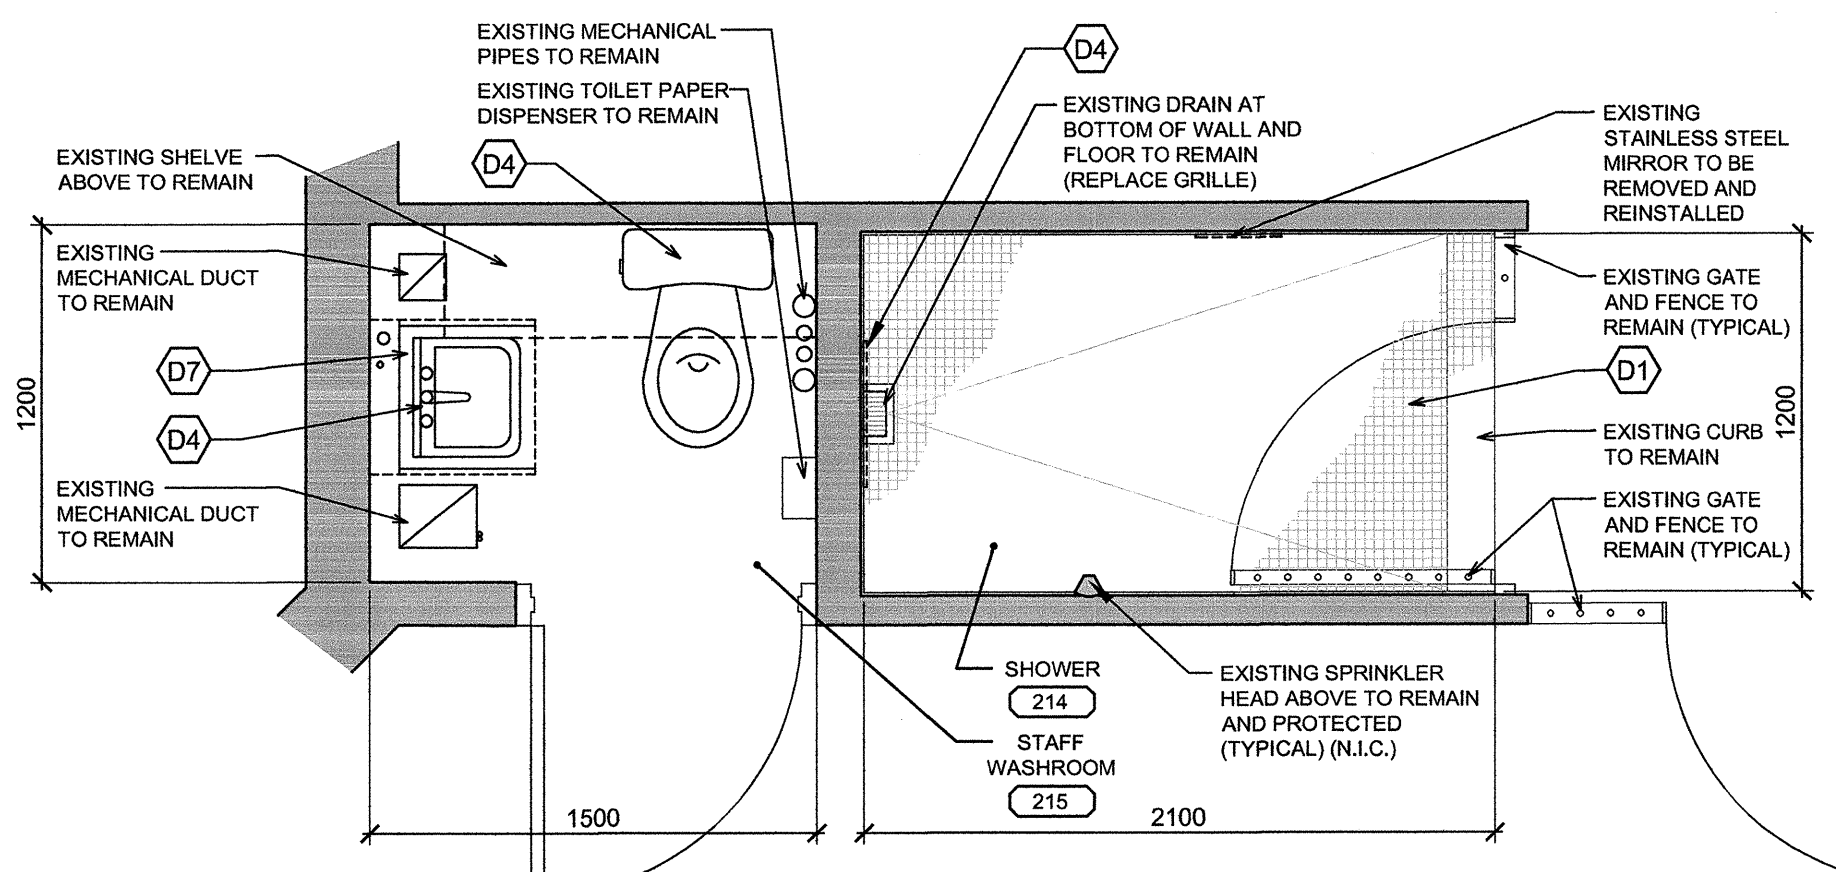

ROOMS 214, 215 FOR UNIT J DEMOLITION

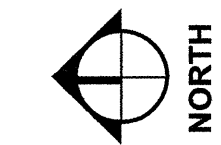

CONSULTANTS:

CHERNOFF THOMPSON ARCHITECTS


PROJECT #36036.1

DEMOLITION SCOPE LEGEND:


- D1 REMOVE EXISTING FLOOR TILES TO RECEIVE NEW FLOORING
- D2 REMOVE EXISTING WALL TILES TO RECEIVE NEW FINISHES
- D3 REMOVE EXISTING FAUCET (REFER TO MECHANICAL DRAWINGS)
- D4 REMOVE EXISTING PLUMBING FIXTURES (REFER TO MECHANICAL DRAWINGS)
- D5 REMOVE GRAB BAR
- D6 REMOVE EXISTING STAINLESS STEEL SHROUD
- D7 REMOVE EXISTING VANITY
- D8 PREPARE SURFACE FOR NEW COATING
- D9 SCAN EXISTING CONCRETE WALL, REMOVE EXISTING CONCRETE WALL FOR LOWER PLUMBING PIPES FOR NEW SHOWER HEIGHT. PATCH AND MAKE GOOD FOR NEW WALL TILES

CONSTRUCTION SCOPE LEGEND:


- C1 INSTALL NEW FLOOR FINISHES (REFER TO SPECIFICATION, FINISH SCHEDULE AND DETAIL 2/A012)
- C2 INSTALL NEW WALL FINISHES (REFER TO SPECIFICATION, FINISH SCHEDULE AND DETAIL 2/A012)
- C3 INSTALL NEW FAUCET (REFER TO MECHANICAL DRAWINGS)
- C4 INSTALL NEW PLUMBING FIXTURES (REFER TO MECHANICAL DRAWINGS)
- C5 INSTALL GRAB BAR
- C6 NEW STAINLESS STEEL SHROUD
- C7 NEW VANITY
- C8 NEW EPOXY COATING

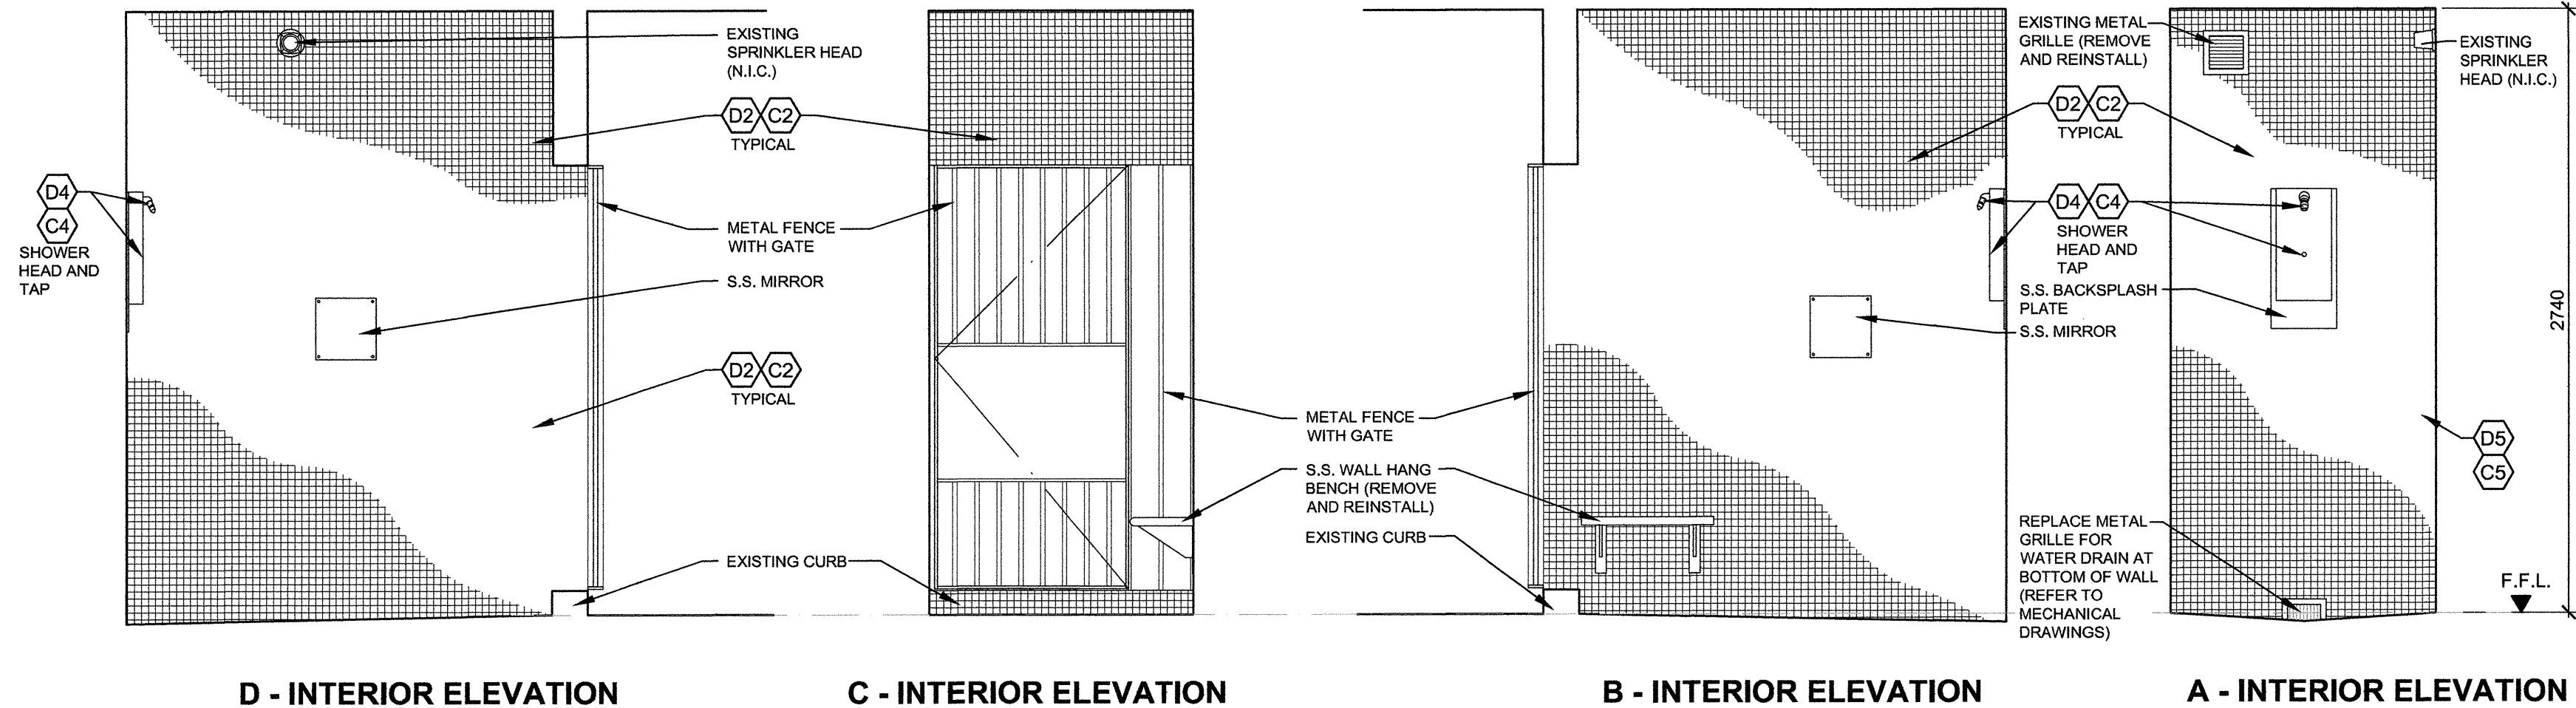

**ROOM 214 FOR UNIT K
INTERIOR ELEVATIONS**
3
A4-06 1:25

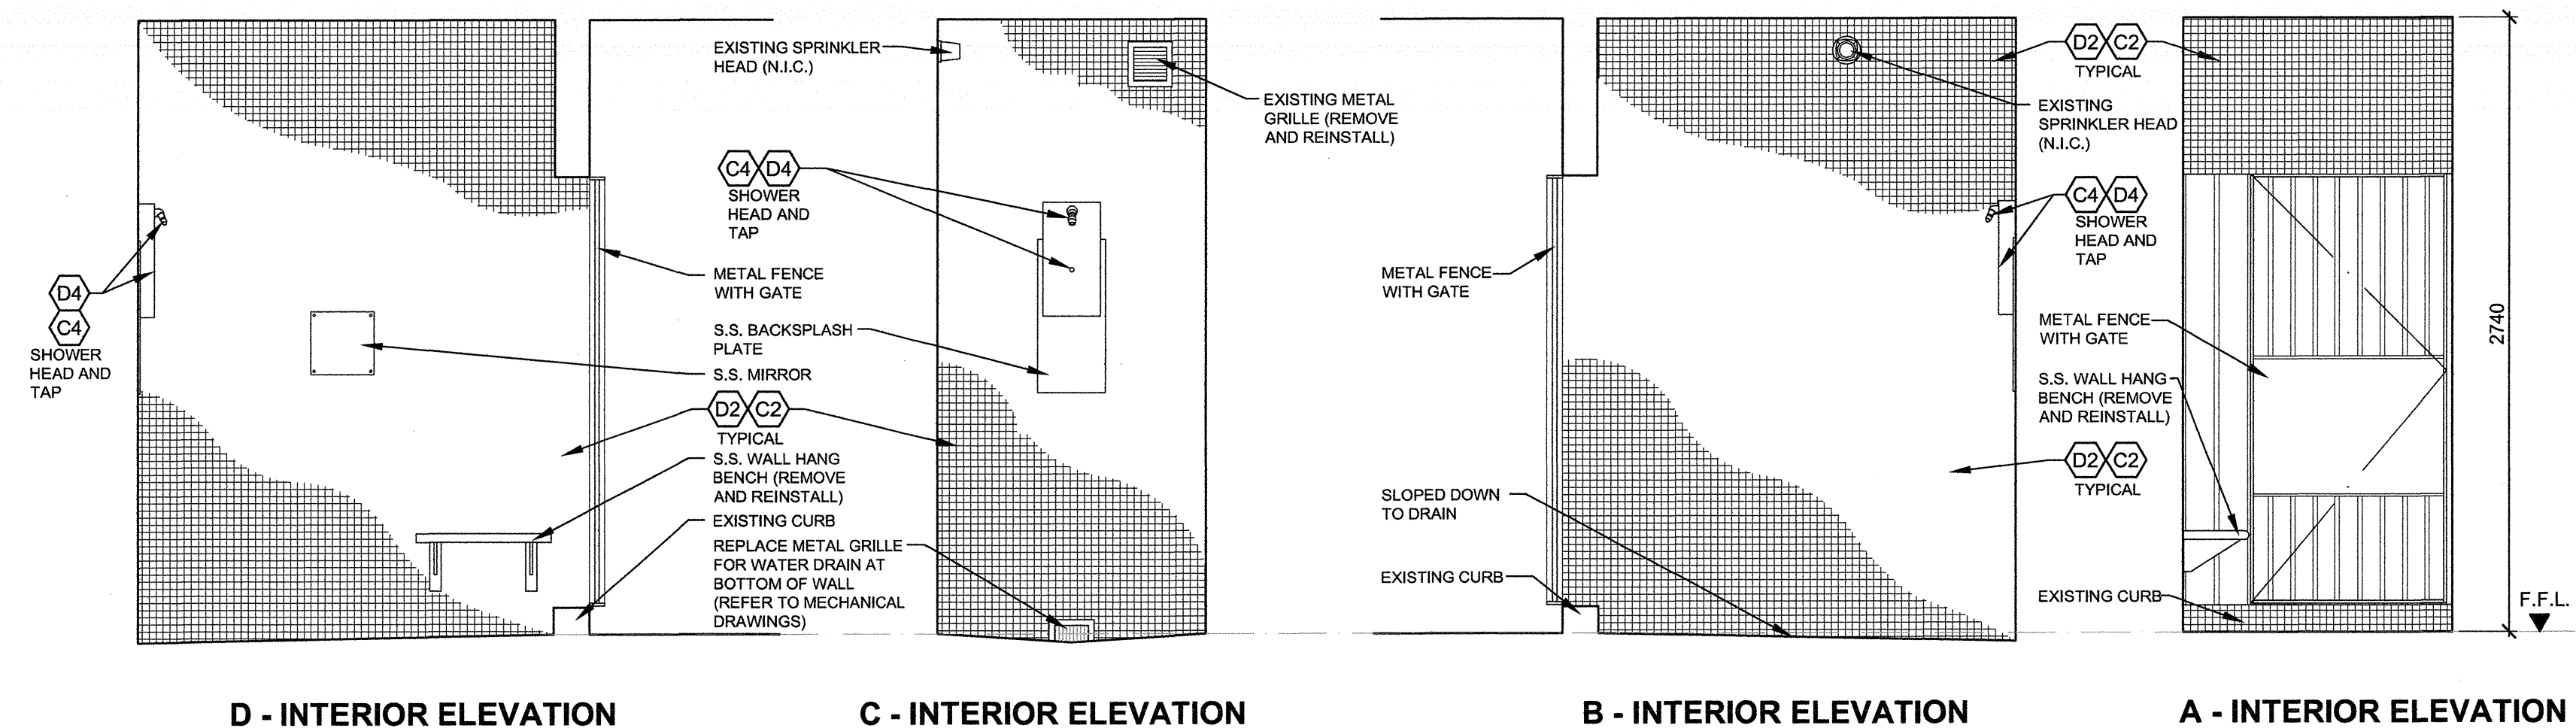


**ROOM 218 FOR UNIT K
INTERIOR ELEVATIONS**
2
A4-06 1:25

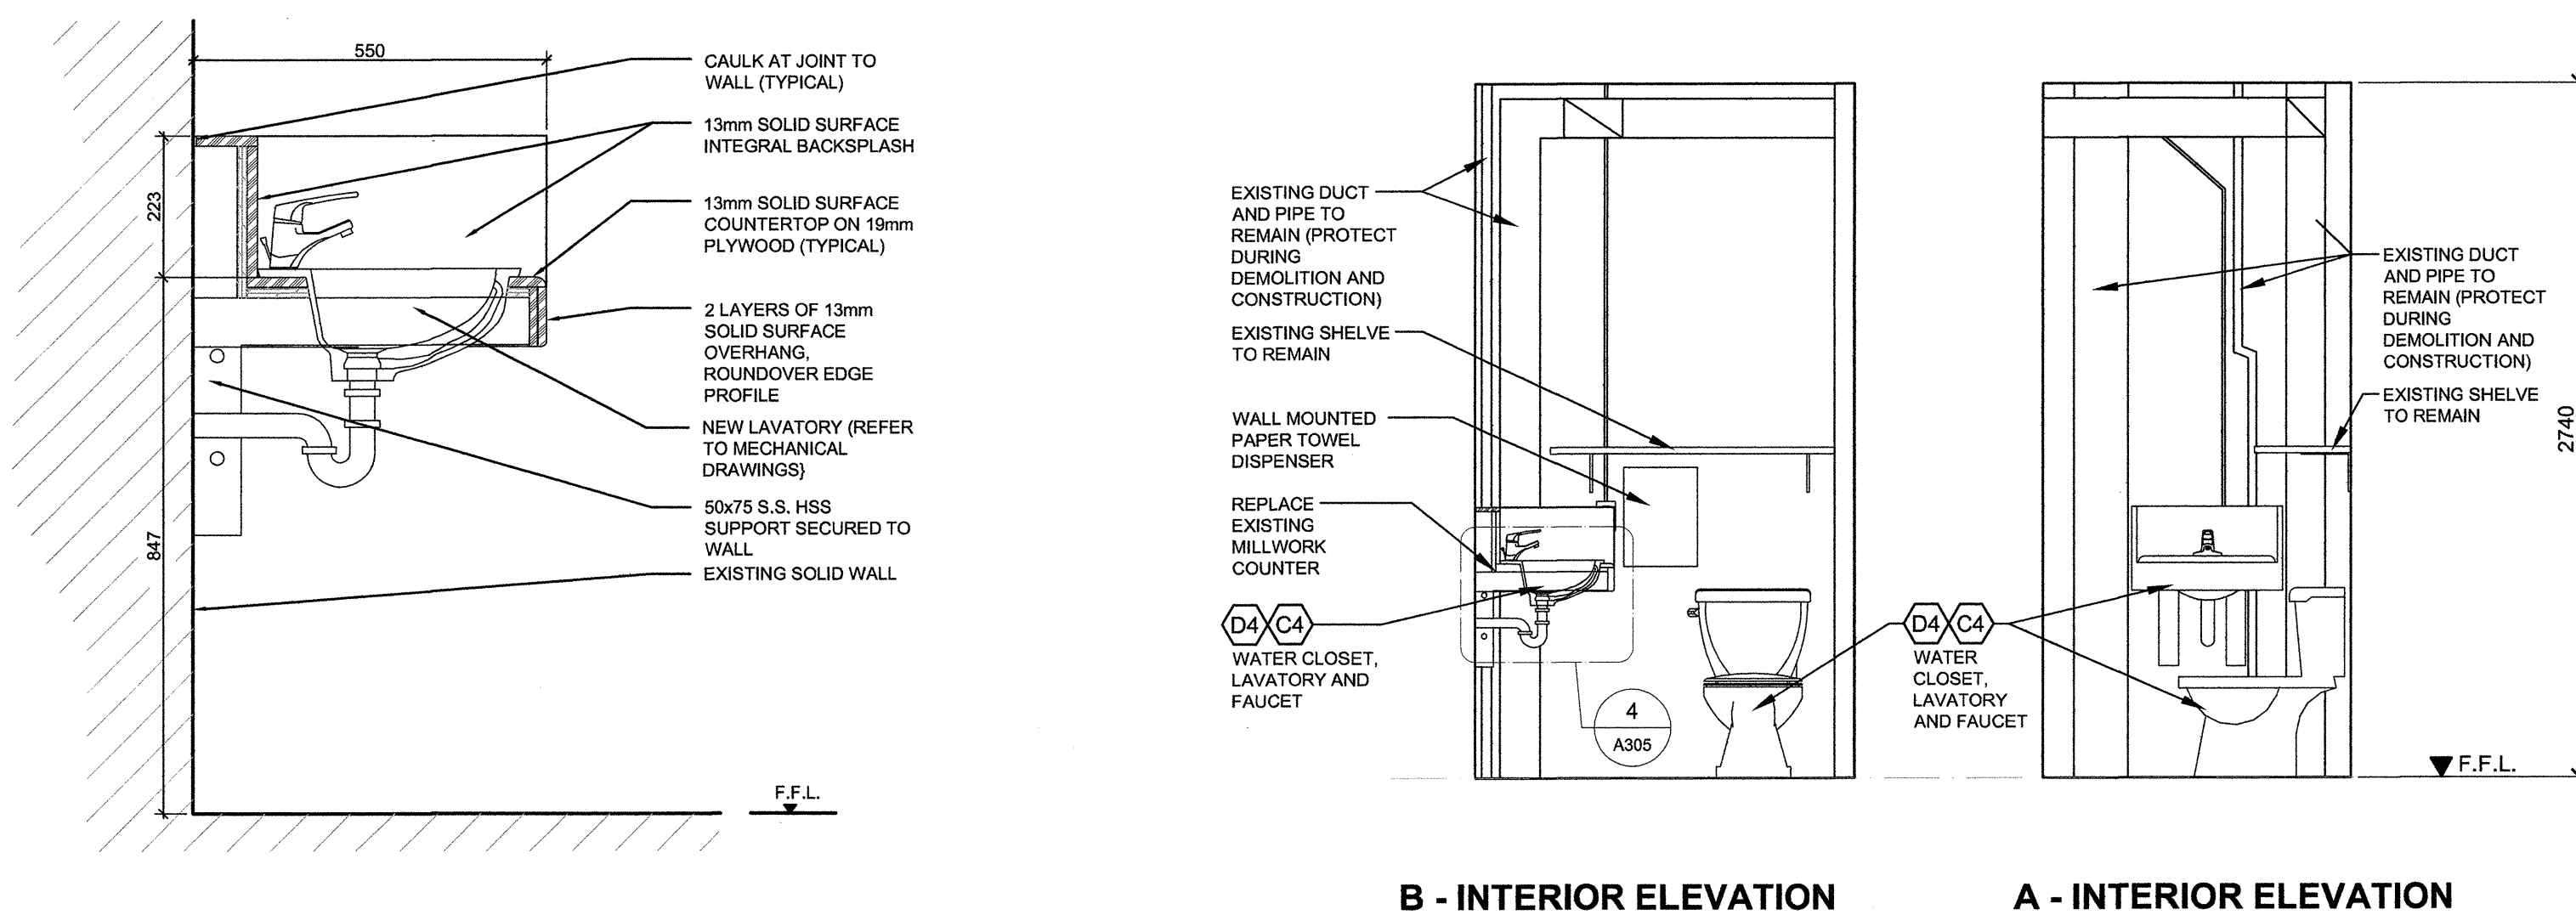

**ROOM 215 FOR UNIT J
VANITY DETAIL**
4
A4-06 1:10

**ROOM 215 FOR UNIT J
INTERIOR ELEVATIONS**
1
A4-06 1:25

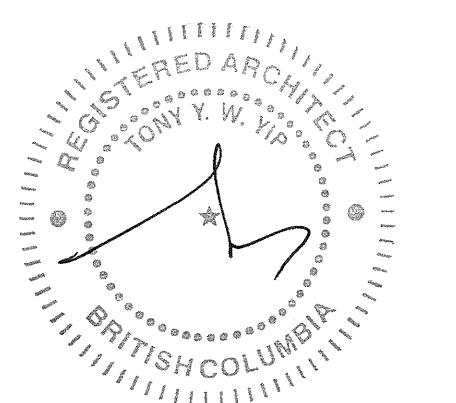

Revision/Revision	Description/Description	Date/Date
1	ISSUED FOR TENDER	2017.08.16

Client/client
CORRECTIONAL SERVICE OF CANADA

Project title/Titre du projet
**AGASSIZ, BC
KENT MAXIMUM SECURITY INSTITUTION
MECHANICAL SYSTEM
UPGRADE FOR CELL BLOCKS
A through H and J & K**

Consultant Signature Box Only

Designed by/Concept par
TY

Drawn by/Dessiné par
BW

PWGSC Project Manager/Administrateur de Projets TPSGC
MARVIN NG

PWGSC Regional Manager, Architectural and Engineering Services/
Gestionnaire régionale, Services d'architecture et de génie, TPSGC
PREETIPAL PAUL

Drawing title/Titre du dessin

**LIVING UNITS J AND K
INTERIOR ELEVATIONS**

Project No./No. du projet	Sheet/Feuille	Revision no./ La Révision no.
R.077723.001	A4-06	1

