



Sheet Size 11A11 / Drawing Name: 2018-08-02 KZA PROJECT 15201711741 Knapik Building Envelope Study - Drafting 011741-200.dwg Plotted On: Aug 02, 2018 - 11:00am

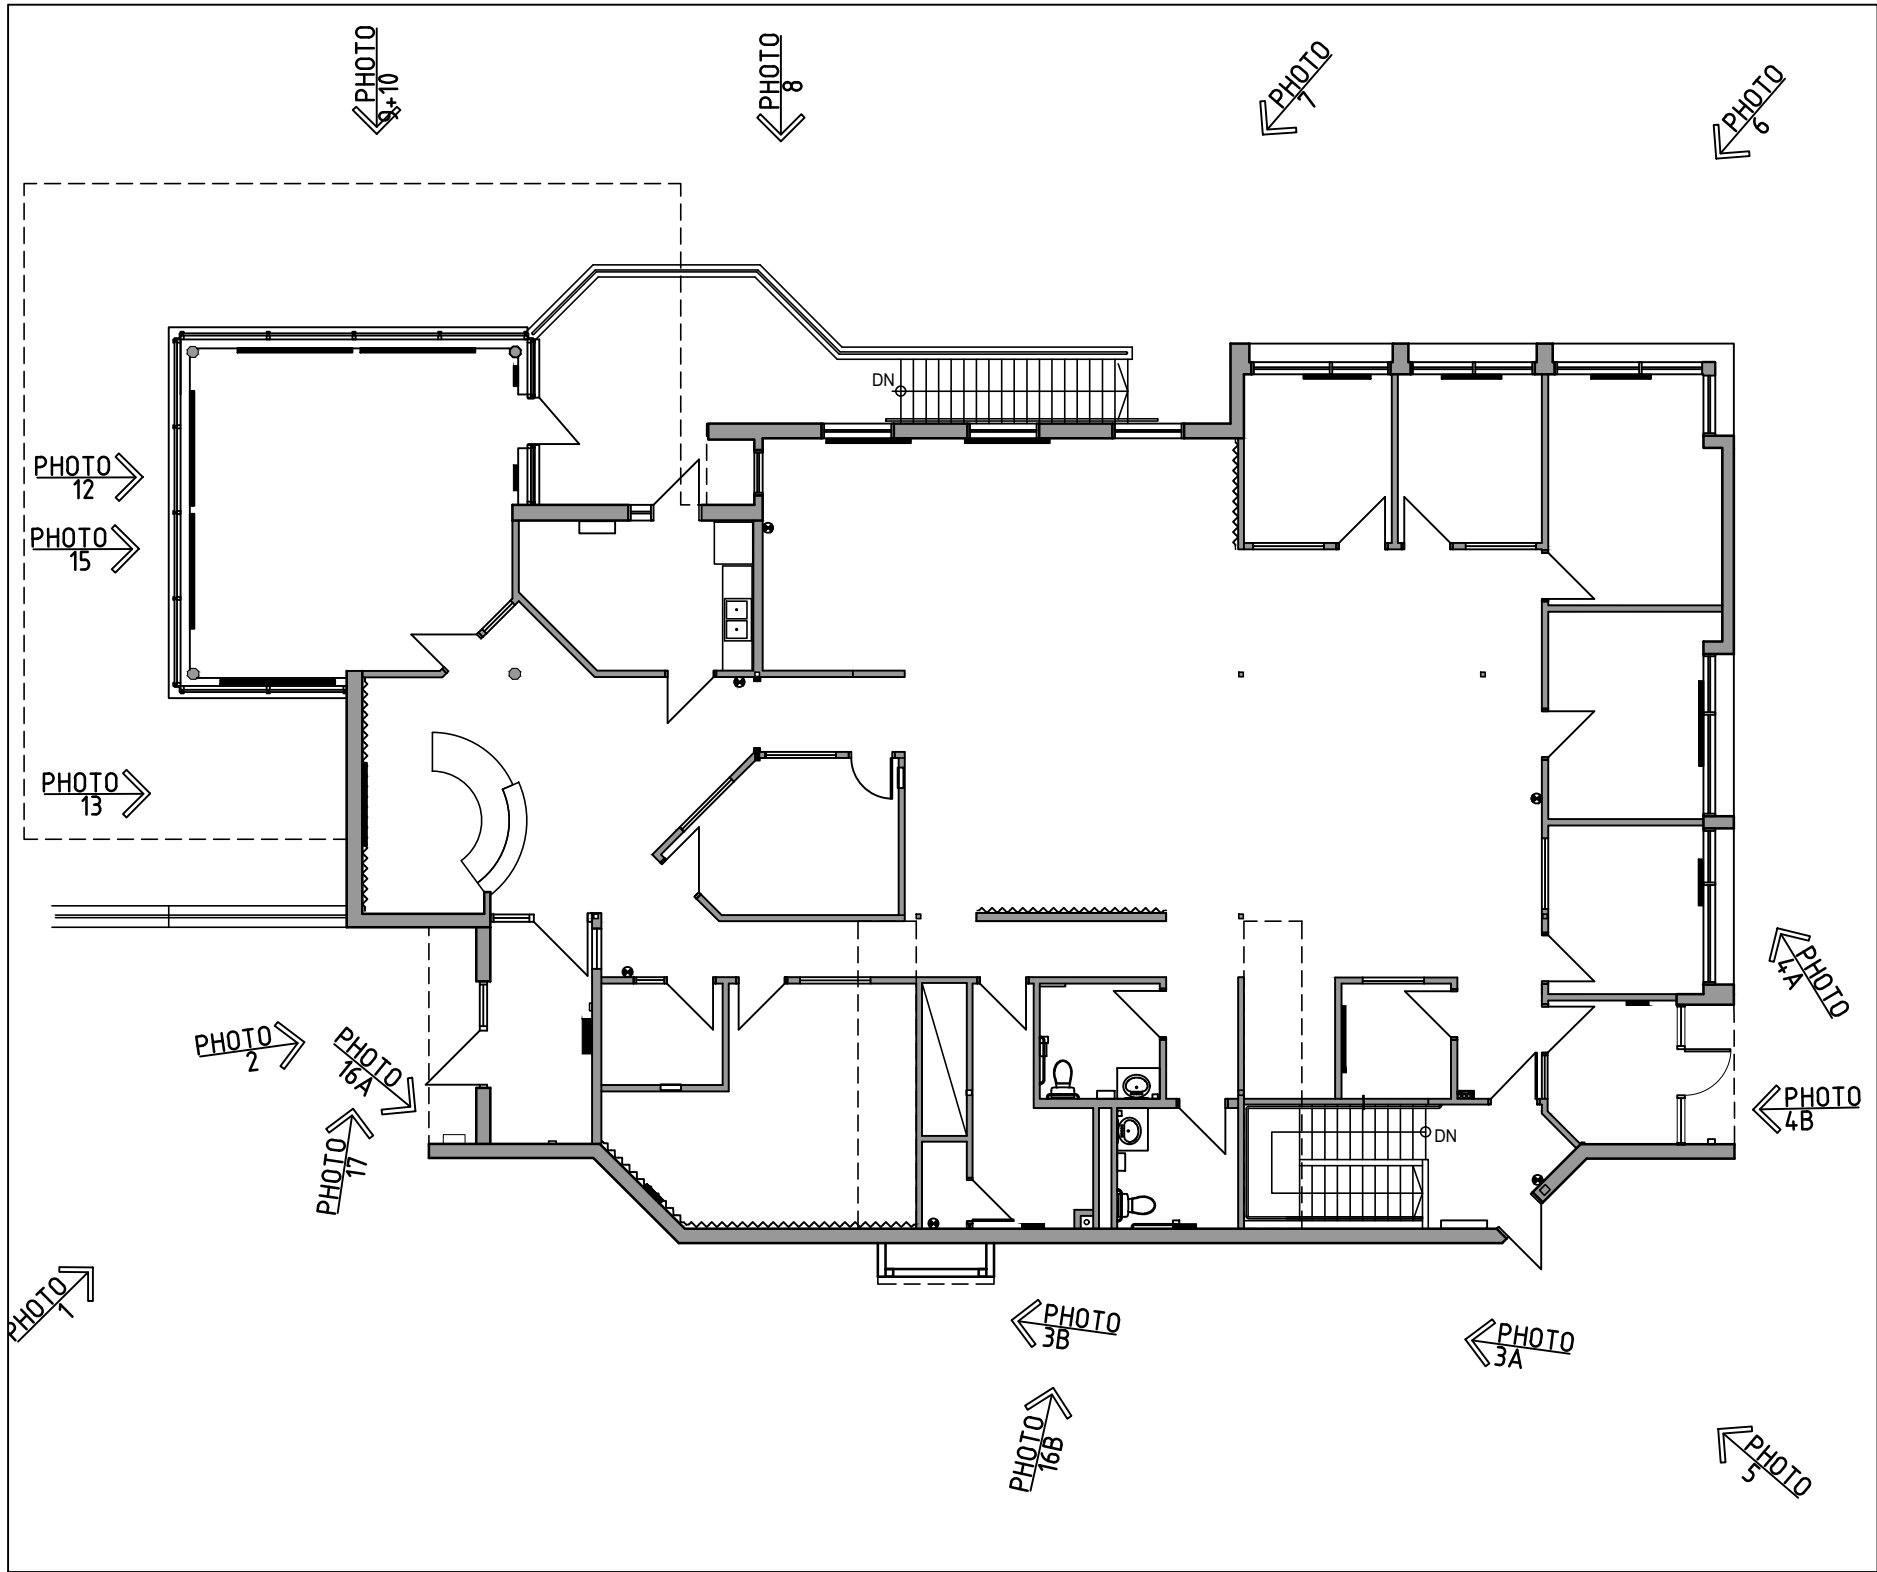

1
ASK03
MAIN FLOOR PLAN - PHOTOS
SCALE 1:150

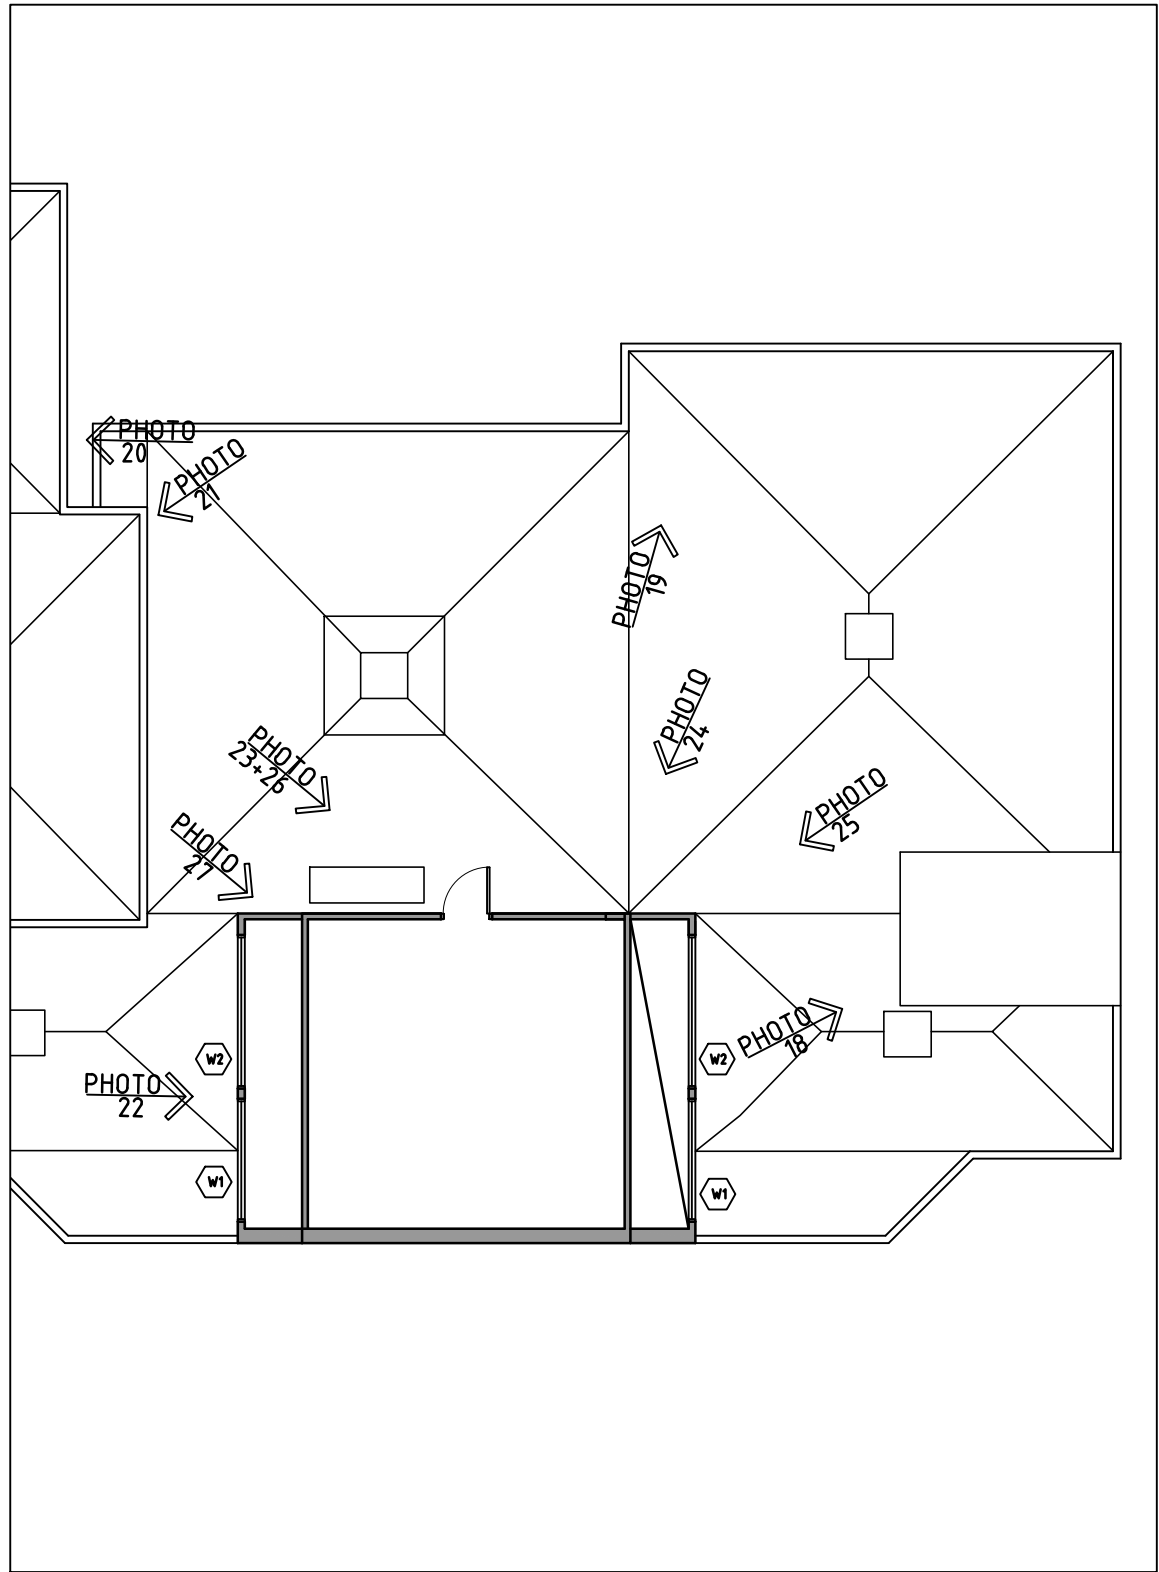

2
ASK03
PARTIAL PENTHOUSE PLAN - PHOTOS
SCALE 1:150

ASK03	DRAWING PHOTOGRAPH LOCATIONS				SHEET INITIATION 2018/08/02		NOTE Written dimensions shall have precedence over scaled dimensions. Contractor shall verify all dimensions and conditions on the job and the architect shall be informed of any variations from dimensions and conditions shown on the drawings. Shop drawings shall be submitted to the architect for review before proceeding with fabrication dimensions in millimeters unless noted otherwise	kobayashi+zedda 26- 1114 Front Street Whitehorse, YT Y1A 1A3 CANADA Phone 867 633 6874 Fax 867 633 4602 info@kza.yk.ca
	PROJECT KNPHQ BUILDING SIDING & ROOFING REPLACEMENT				REVISIONS #1 2018-08-02 ADDENDUM			
	CLIENT PARKS CANADA							
KZA PROJ # 1741	SCALE	DATE 2018/08/02	DRAWN BY RM	CHECKED BY RM				