



2 ROOF PLAN
A-B01/ 1:100 THIS DRAWING IS PROVIDED FOR REFERENCE ONLY




7 AREA OF CONCRETE REPAIR
A-B01/ APPROXIMATELY 3M² AREA

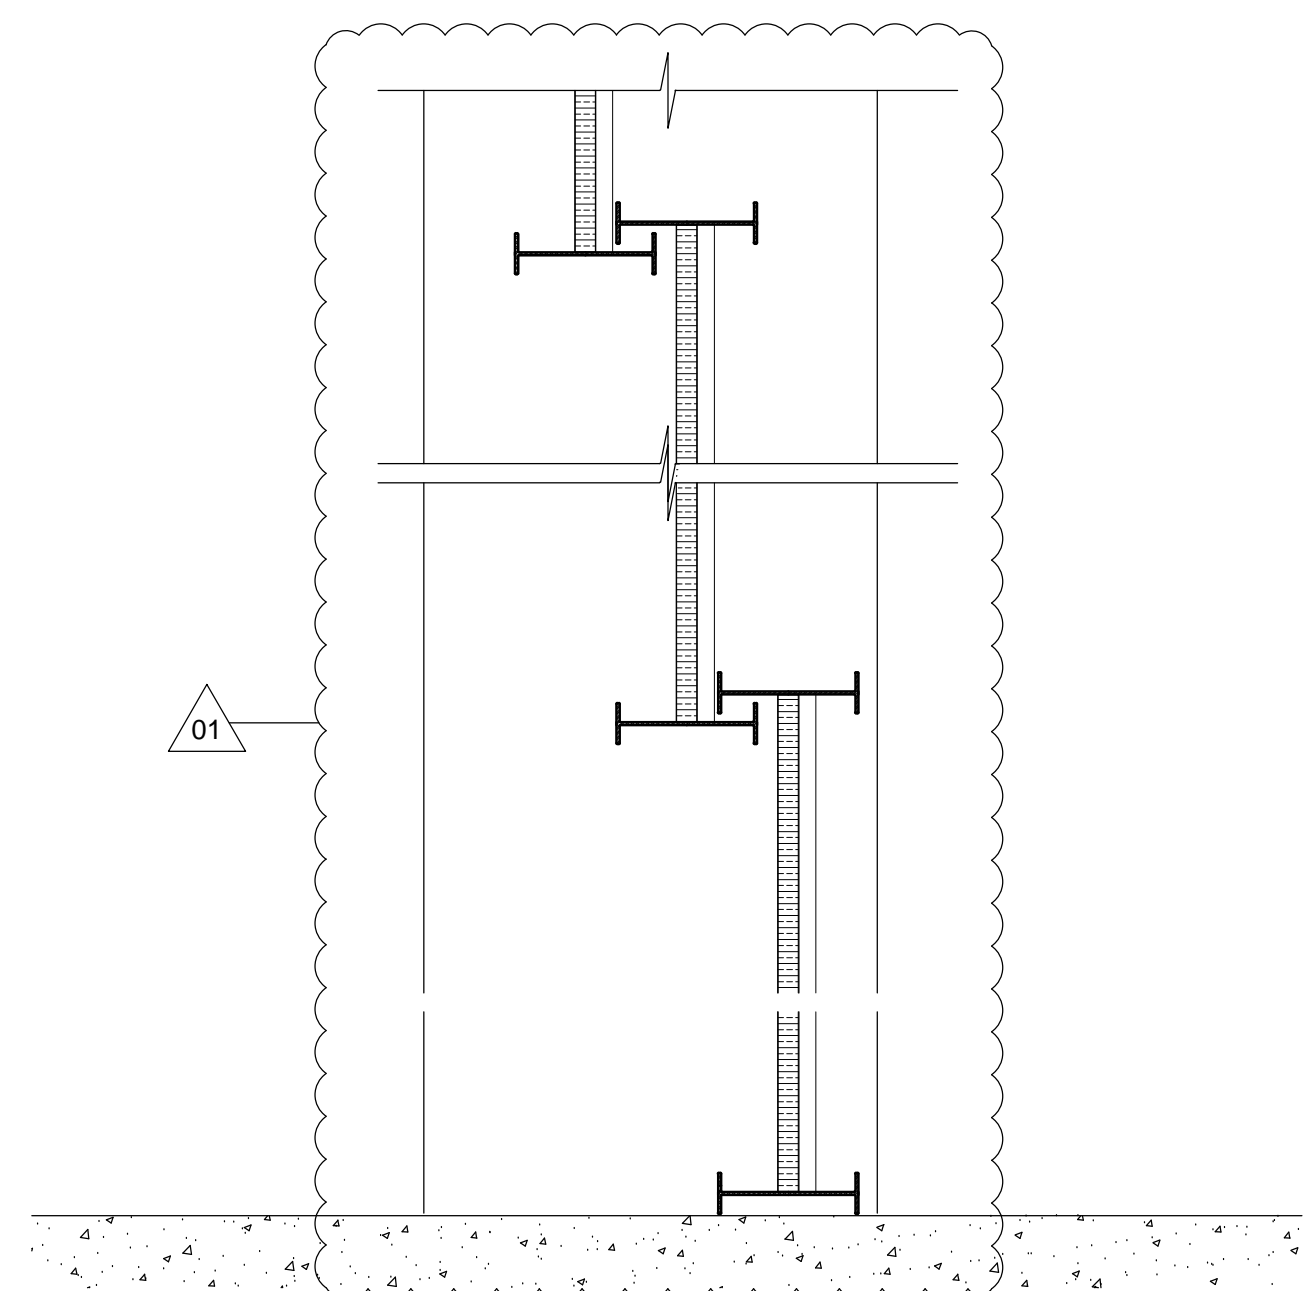

6 MULTILEAF VERTICAL LIFT HANGER DOOR - SECTION
A-B01/ 1:20

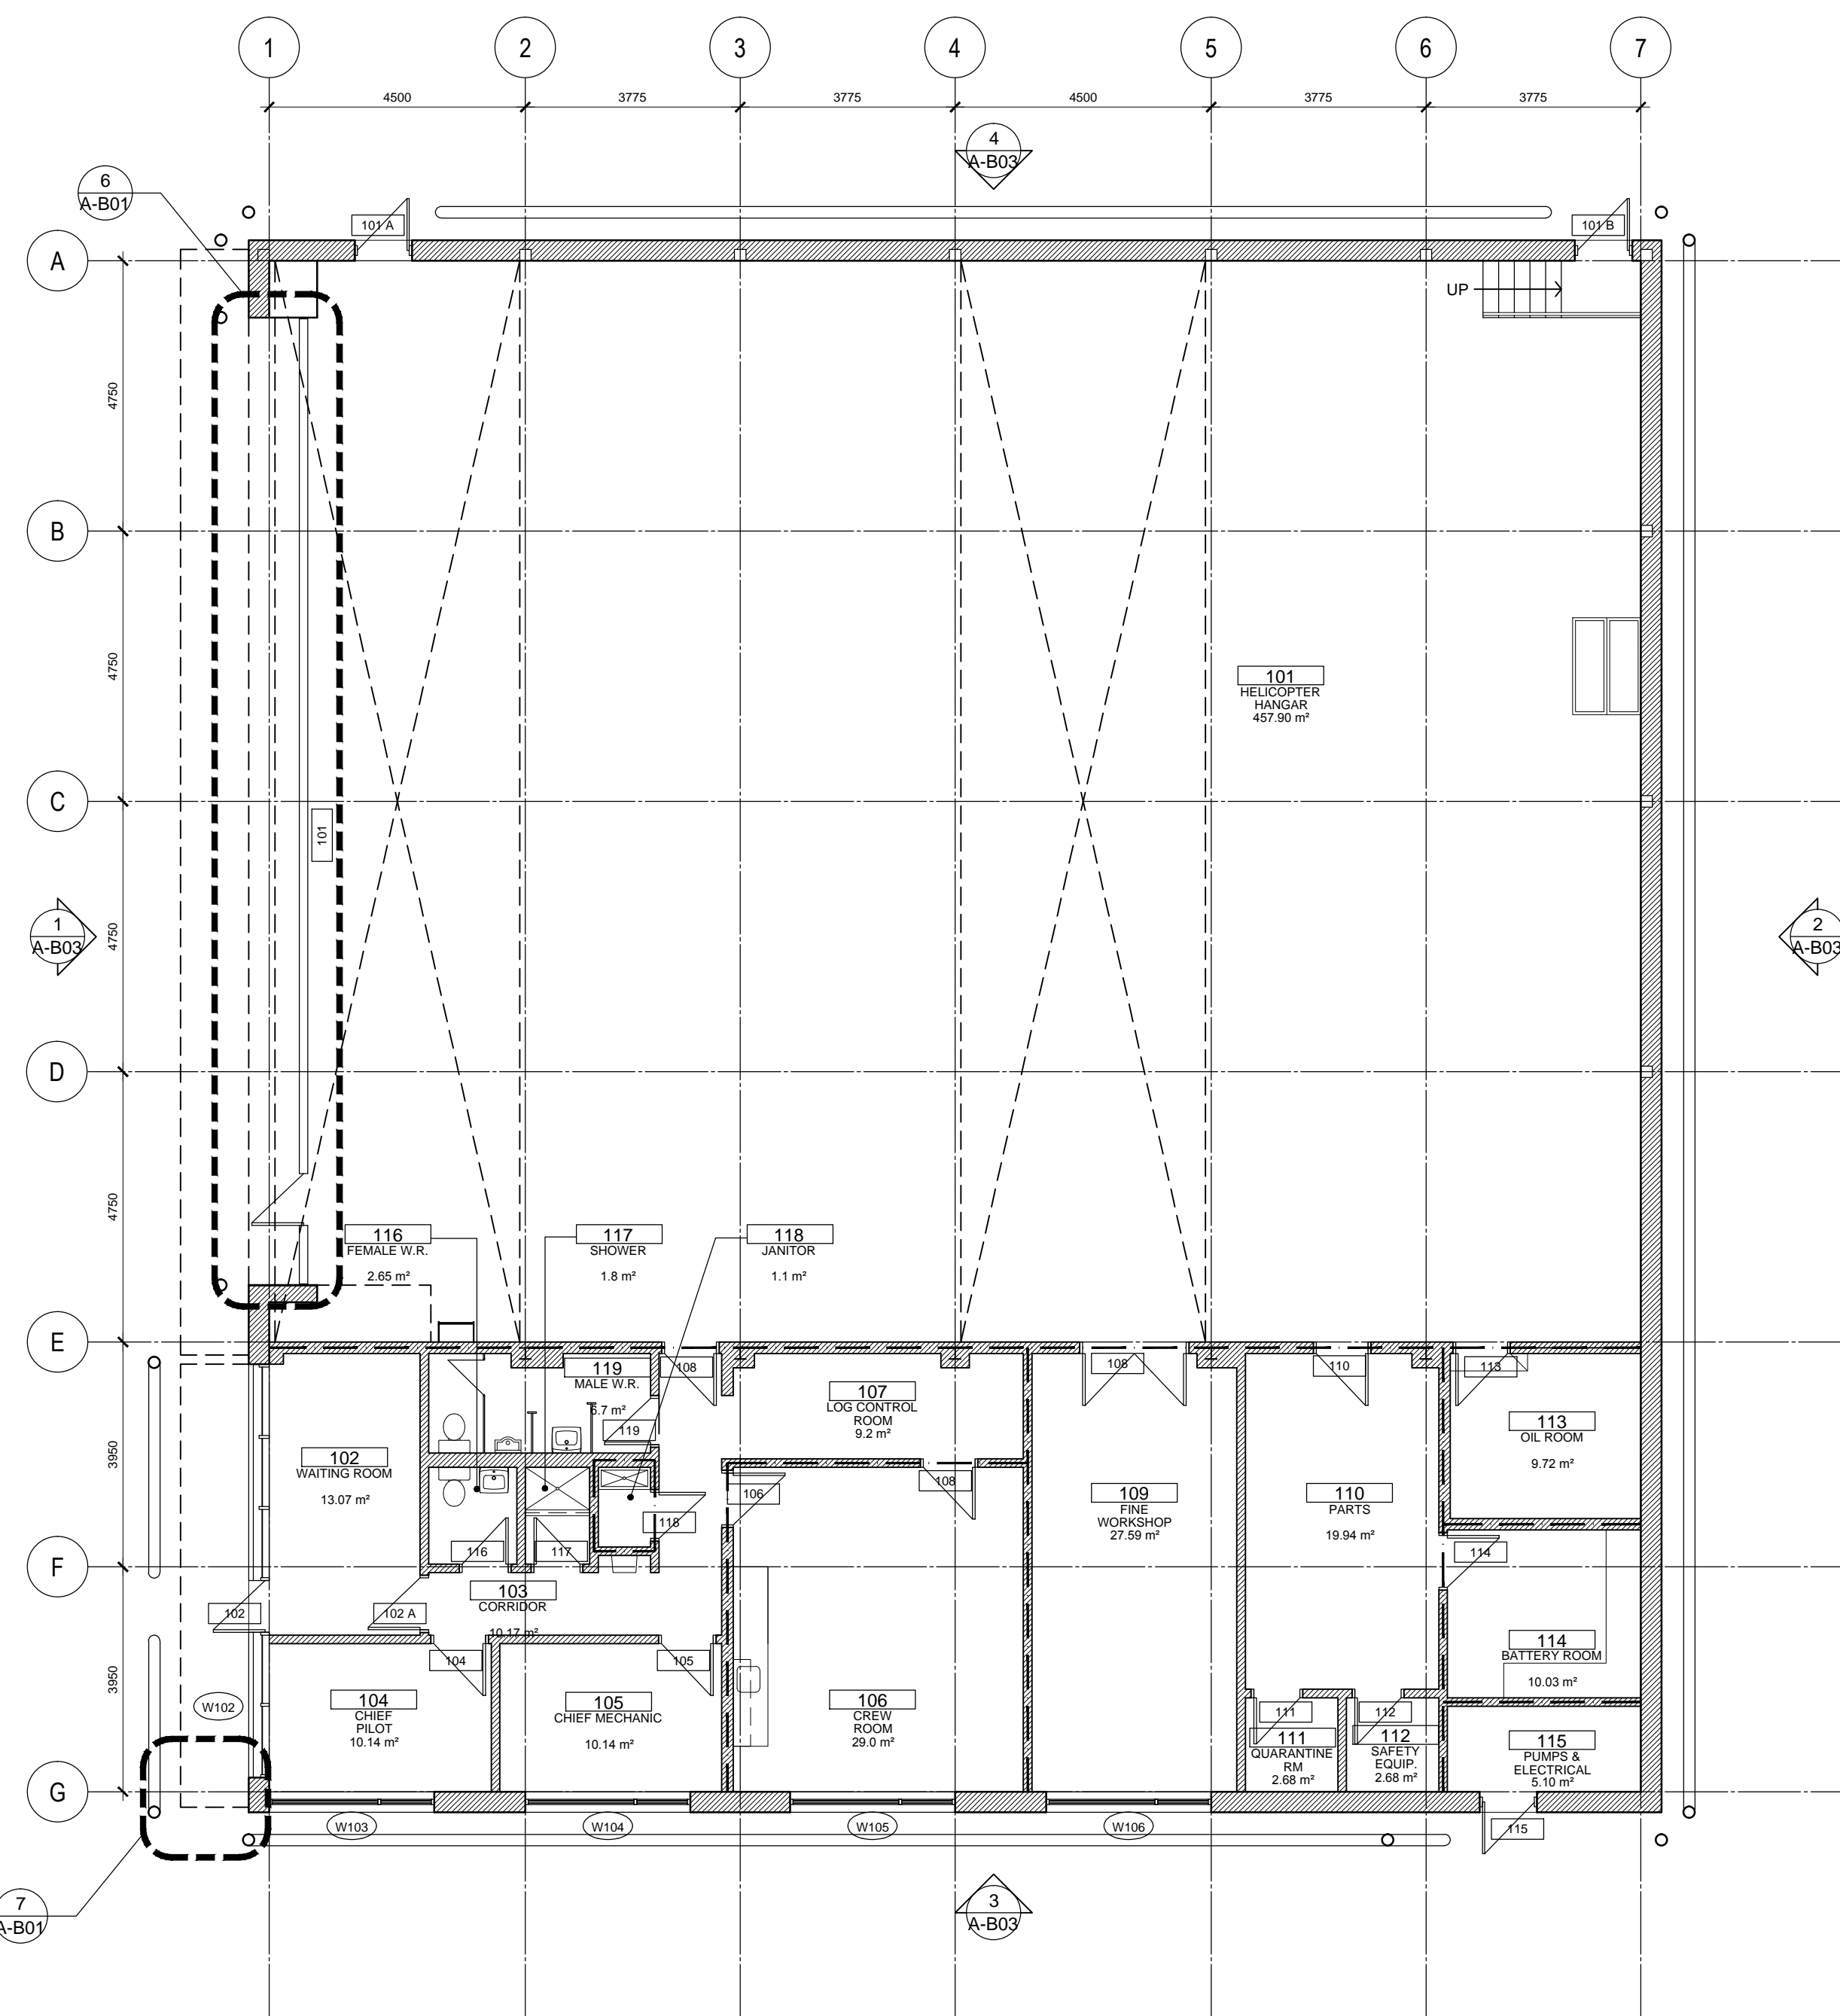

1 GROUND FLOOR PLAN
A-B01/ 1:100 THIS DRAWING IS PROVIDED FOR DIMENSIONAL REFERENCE AND SCOPE OF WORK AS NOTED

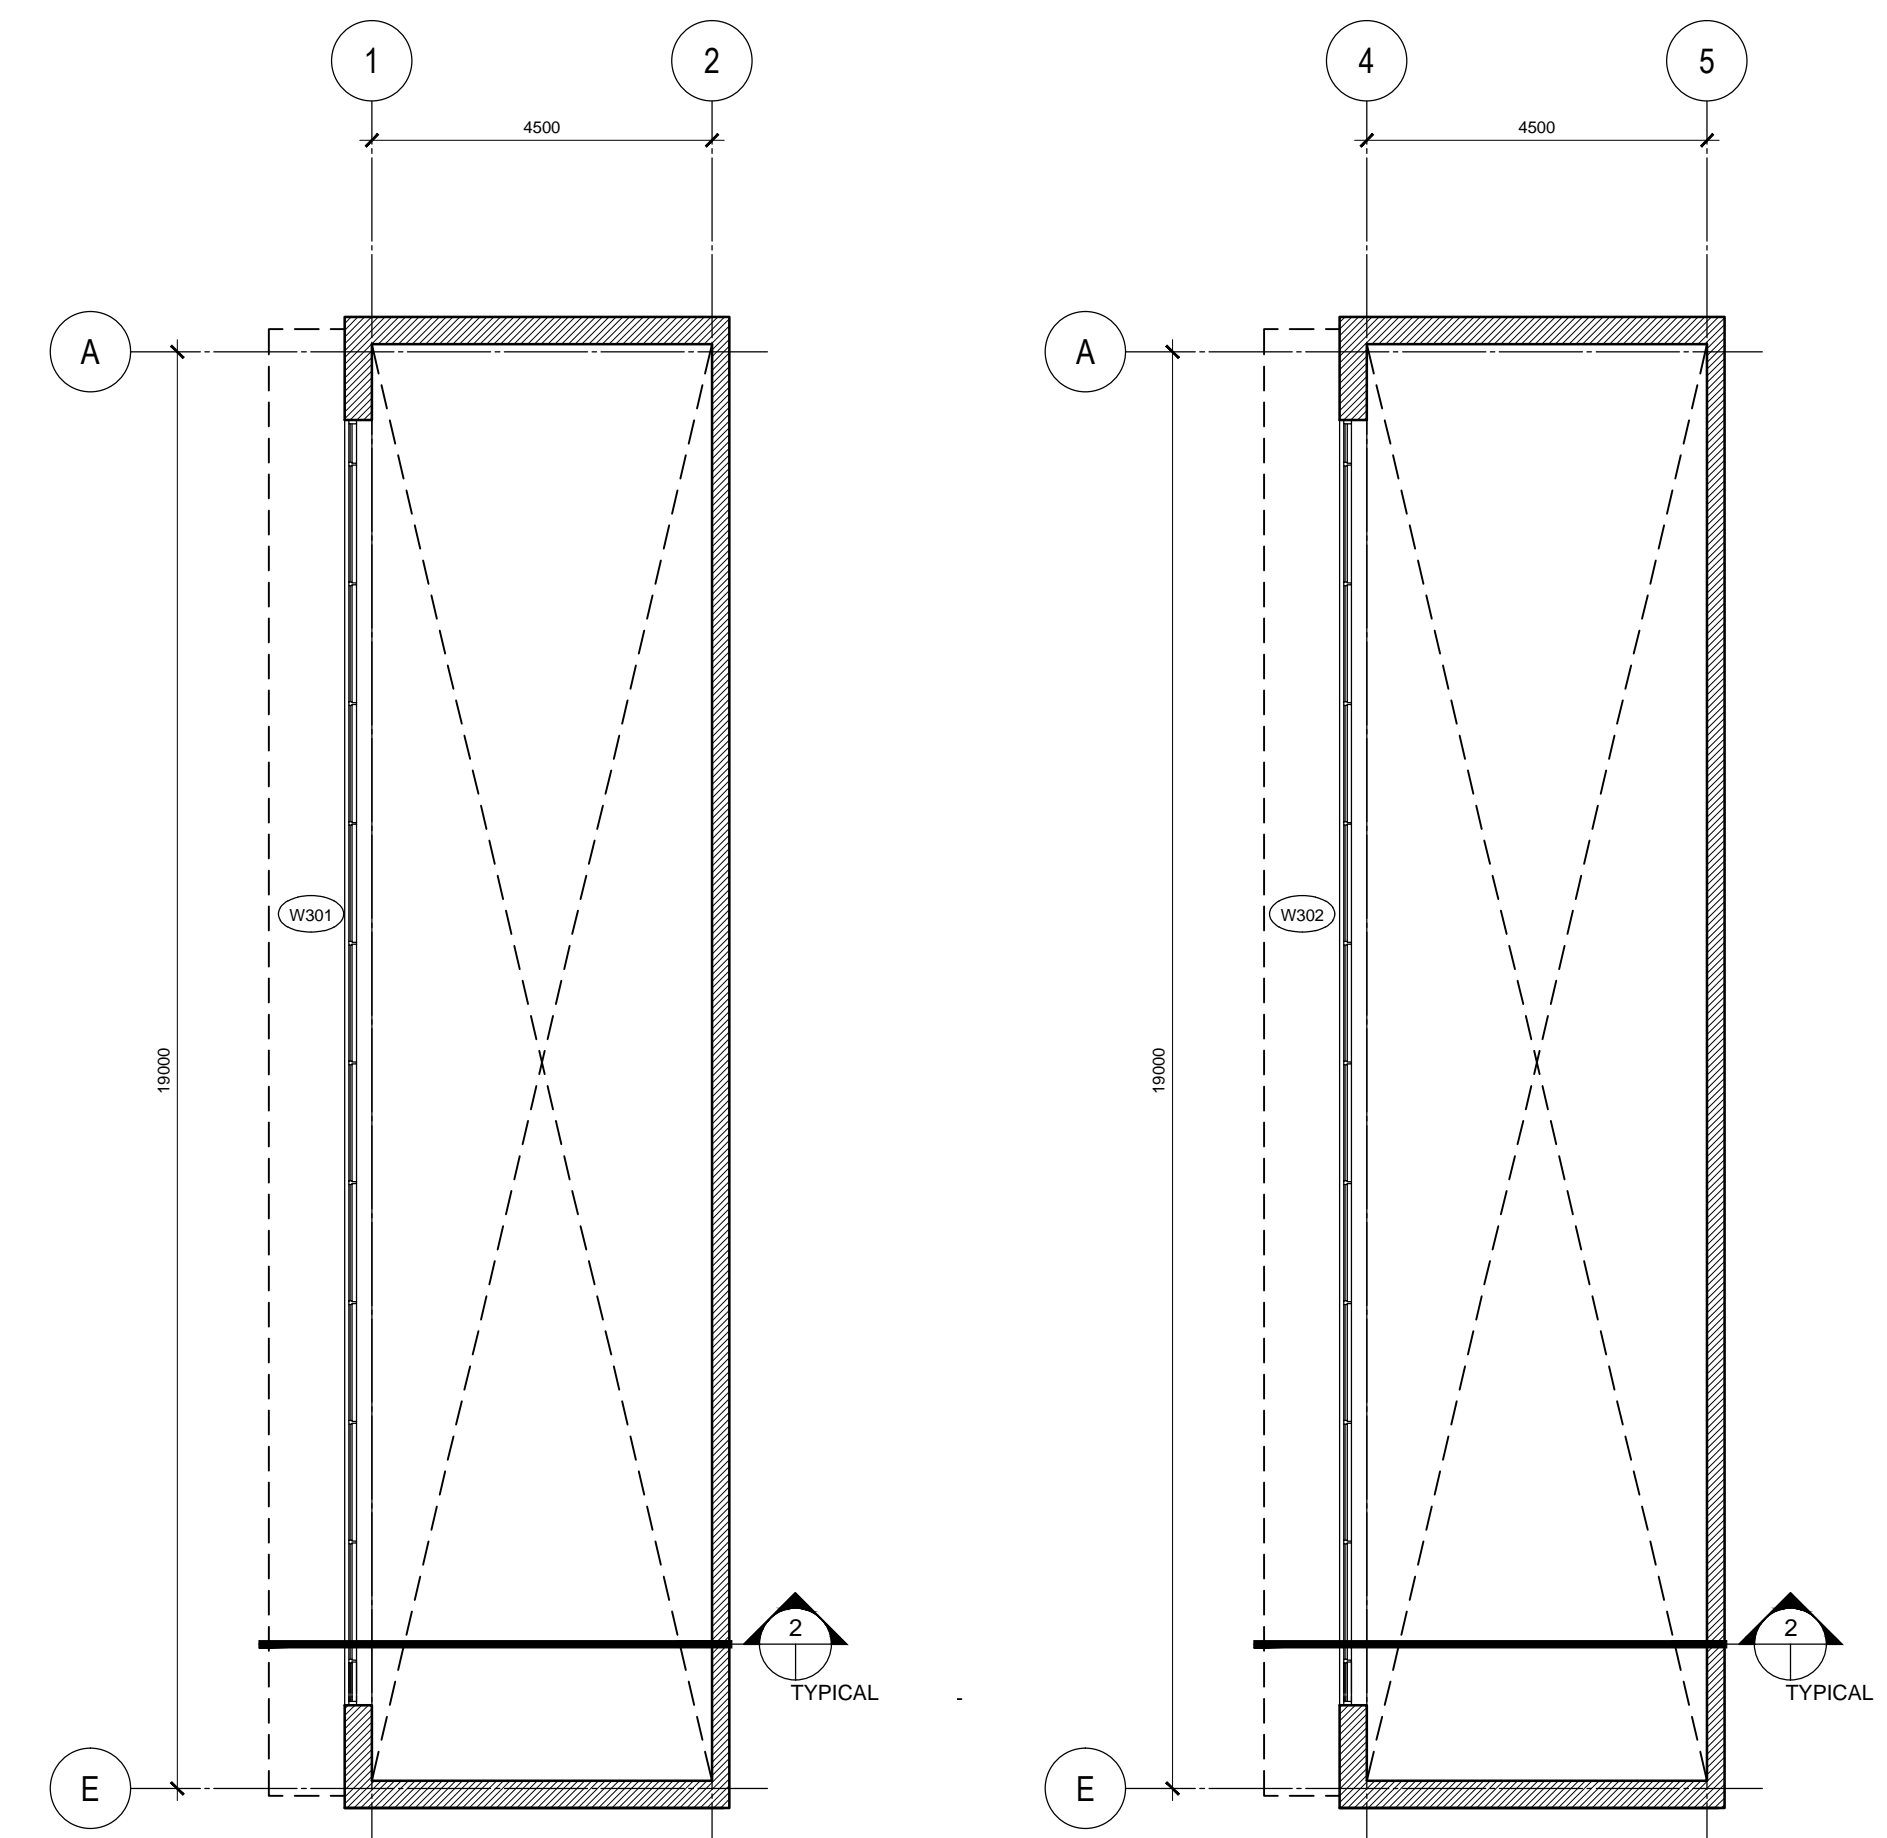

3 MONITORS PLAN
A-B01/ 1:100 THIS DRAWING IS PROVIDED FOR DIMENSIONAL REFERENCE AND SCOPE OF WORK AS NOTED

**GENERAL NOTES**

- 1) FOR FULL SCOPE OF WORK, ARCHITECTURAL DRAWINGS TO BE READ IN CONJUNCTION WITH SPECIFICATIONS, AND SCHEDULES.
- 2) FLOOR PLANS ARE PROVIDED FOR DIMENSIONAL REFERENCE ONLY AND ALSO TO SHOW DOOR AND WINDOW NUMBERS. FOR SCOPE OF WORK REFER TO OTHER DRAWINGS, DETAILS AND SCHEDULES.
- 3) THE ARCHIVAL DRAWINGS ARE PROVIDED AS SUPPLEMENTARY INFORMATION REGARDING THE BUILDING DESIGN AT THE TIME OF CONSTRUCTION.
- 4) **FIRE PROTECTION DURING CONSTRUCTION:** THE CONTRACTOR IS RESPONSIBLE FOR MAINTAINING CONTINUITY OF FIRE ALARM PROTECTION SYSTEMS DURING AND BETWEEN CONSTRUCTION SHIFTS.
- 5) ENSURE PROTECTION OF EXISTING FINISHES AND FURNITURE THAT IS TO REMAIN FROM DAMAGE DURING WORK, INCLUDING BUT NOT LIMITED TO SOLAR PANEL ARRAY, WINDOWS, GUARD RAILS, LIGHT FIXTURES, DOORS & HARDWARE, LOUVERS, ALARM BELL, SIGNAGE & ANY SURROUNDING EQUIPMENTS, VEHICLES, GROUND COVERS AND ALL ADJACENT FINISHES AND FURNITURE.
- 6) BE RESPONSIBLE FOR REPAIRS OF DAMAGE TO EXISTING FINISHES AND ADJACENT MATERIALS DURING REMOVAL, REPAIR AND CONSTRUCTION.
- 7) REVIEW SITE CONDITIONS, EXTENT OF MAKING GOOD AND DISRUPTION TO ADJACENT FINISHES DURING TENDER SITE VISIT, AND NOTIFY THE DEPARTMENTAL REPRESENTATIVE OF ALL DISCREPANCIES IN WRITING.
- 8) VERIFY DIMENSIONS ON SITE.

LEGEND

	EXISTING BLOCK WALL - REFER TO ARCHIVAL DRAWINGS FOR WALL CONSTRUCTION		EXISTING DOOR
	EXISTING METAL STUD PARTITIONS		DOOR NUMBER
	EXISTING 1 HOUR FIRE SEPARATION		WINDOW NUMBER
	EXISTING 2 HOUR FIRE SEPARATION		EXISTING MILLWORK, EQUIPMENT OR FURNITURE
	EXISTING 3 HOUR FIRE SEPARATION		
	EXISTING 2 HOUR FIRE WALL		
	EXISTING 2 HOUR ROOF CONSTRUCTION AND 2 HOUR COLUMNS		
	EXISTING 1 HOUR FIRE SEPARATION		

04		
03	ISSUED FOR ADDENDUM 01	2018.09.20
02	ISSUED FOR TENDER	2018.07.27
01	ISSUED FOR 99% PROGRESS REVIEW	2016.03.11
revision		date

Do not scale drawings.
Verify all dimensions and conditions on site, and immediately
notify the Departmental Representative of all discrepancies.

A	Detail No.
B	drawing no. - where detail required
C	drawing no. - where detail exists
C	drawing no. - where detailed
C	drawing no. - ou détaillé

project title
titre du projet
PARRY SOUND ONTARIO
28 WAUBECK STREET

**CANADIAN COAST GUARD BASE
UPGRADE BUILDING ENVELOPES**

drawing title
titre du dessin
**BUILDING B -
HELICOPTER HANGER
PLANS AND DETAILS**

drawn by
dessiné par
GB, LN

designed by
conc par
GB, LN, CH

approved by
approuvé par
CH

bid
offre
J.LEON project manager
administrateur de projets

project date
date du projet
2018-07-27

project no.
no. du projet
R.064667.009

drawing no.
dessiné no.
A-B01