


SECOND FLOOR PLAN 100A

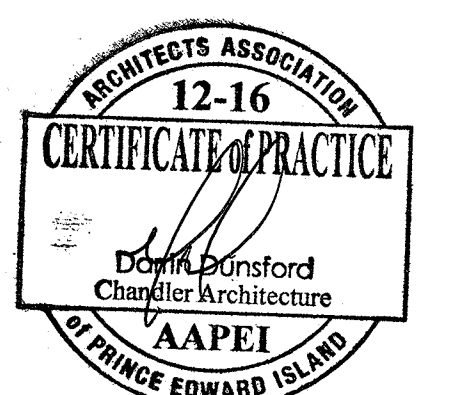


0		
revisions		date

project  
**JOSEPH A. GHIZ BUILDING**  
**275 POPE ROAD**  
**SUMMERSIDE, PEI**  
**COMMON AREA**  
**CARPET REPLACEMENT**

drawing  
**PARTIAL FLOOR PLAN**

designed	DD	congru
date	2018.10.25	
drawn	AJW	designé
date	2018.10.29	
approved		approuvé
date	2019-01-28	
Tender		Submission
PWOSC Project Manager	Administrateur de projets TPSCC	
project number	no. du projet	
	<b>R.100709.001</b>	
drawing no.		no. du dessin
	<b>A2</b>	

LEGEND	
	TYPE 1 HATCH NEW CARPET TILE LOOSE LAID ON ACCESS FLOOR
	TYPE 2 NEW CARPET TILE LOOSE LAID ON ACCESS FLOOR
	TYPE 3 NEW CARPET TILE LOOSE LAID

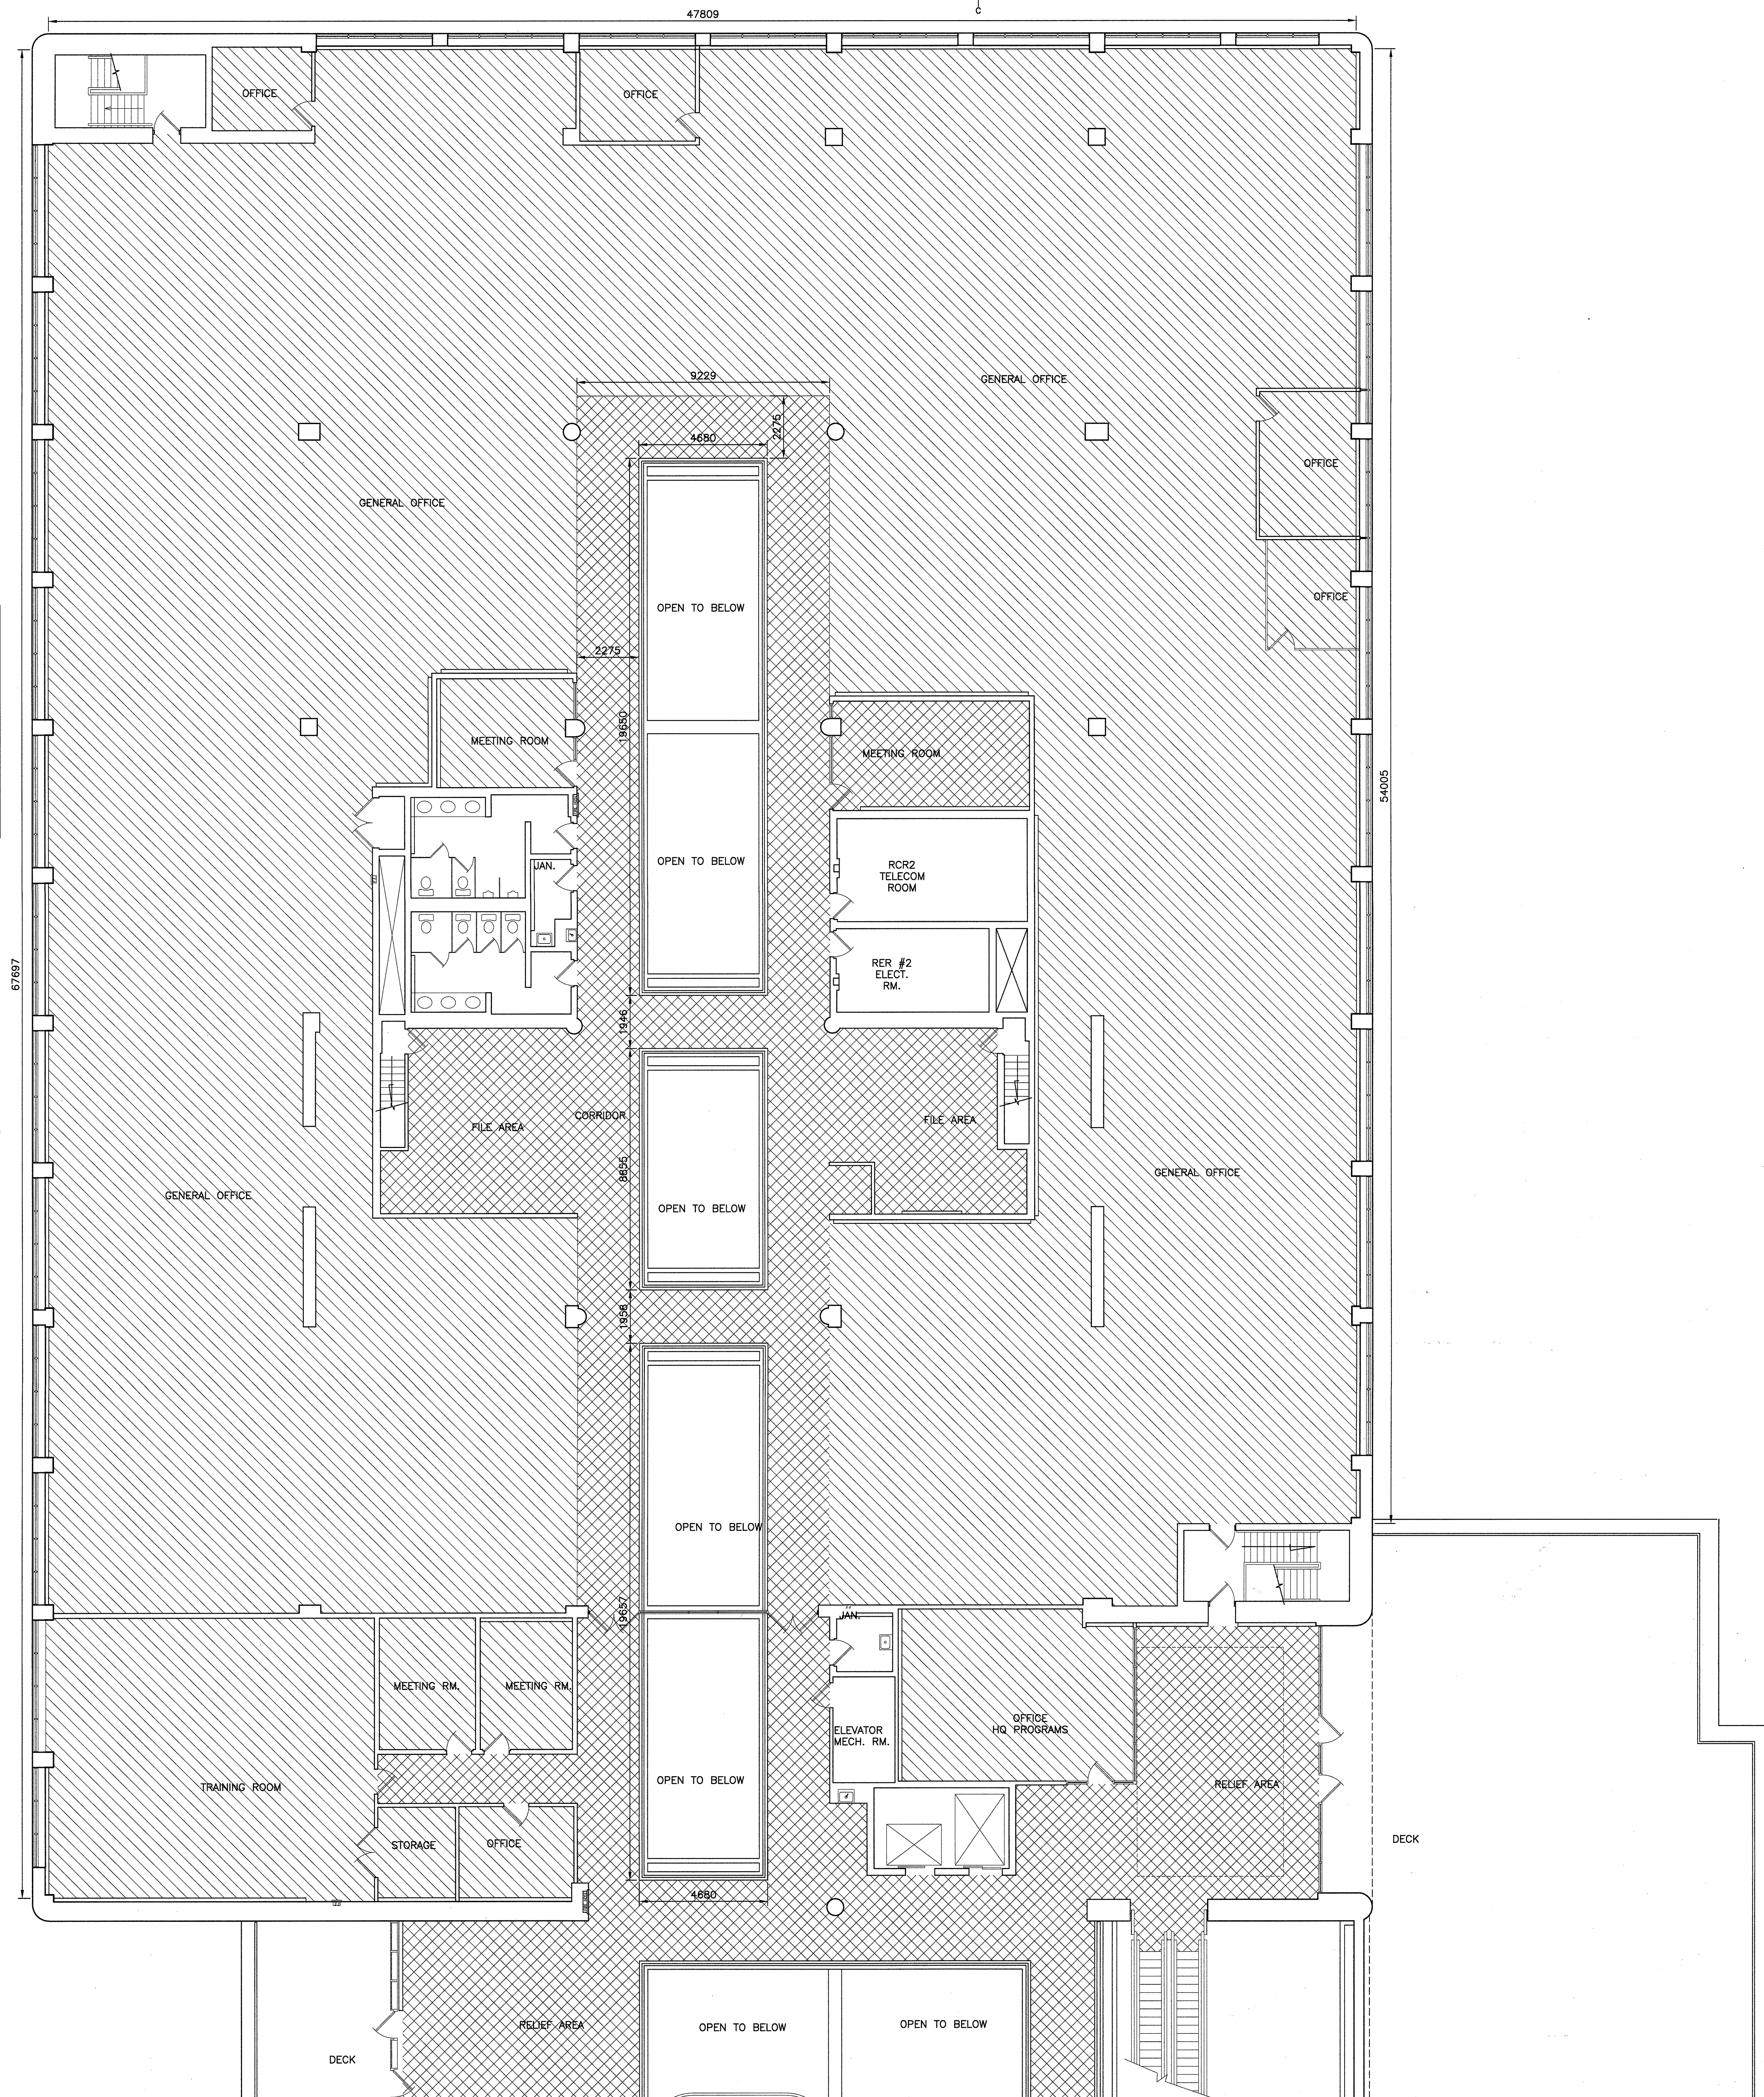

PARTIAL SECOND FLOOR PLAN

SCALE: 1:100

