

revision	description	date
01	ISSUED FOR TENDER	15/03/26

project / projet
CSC MULTI-PURPOSE BUILDING
CBI MINIMUM INSTITUTION (FRONTENAC)
 KINGSTON, ONTARIO



drawing / dessin
FLOOR PLANS

designed	Mackay-Lyons Sweetapple	conçu
date	2012/01/01	(yyyy/mm/dd)
drawn	BML	dessiné
date	2012/11/16	(yyyy/mm/dd)
reviewed	DC / GF	examiné
date	2015/02/23	(yyyy/mm/dd)
approved	RM	approuvé
date	2015/03/12	(yyyy/mm/dd)
Tender	DUNCAN PARKER	Soumission

Project Manager / Administrateur de projets
 project no. / no. du projet
R.055776.001
 drawing no. / no. du dessin
A200


LEGEND

- FIRE RESISTANT RATED ZONE
- EMERGENCY LANE
- FOR INTERIOR PARTITION TYPES REFER TO PARTITION SCHEDULE ON LEGEND / GLOSSARY PAGE
- PLUMBING RISERS TO BE LOCATED WITHIN WALL CAVITY
- BOLLARD
- LOCATION OF IN-FLOOR POST SLEEVES (FENCE N.I.C.)

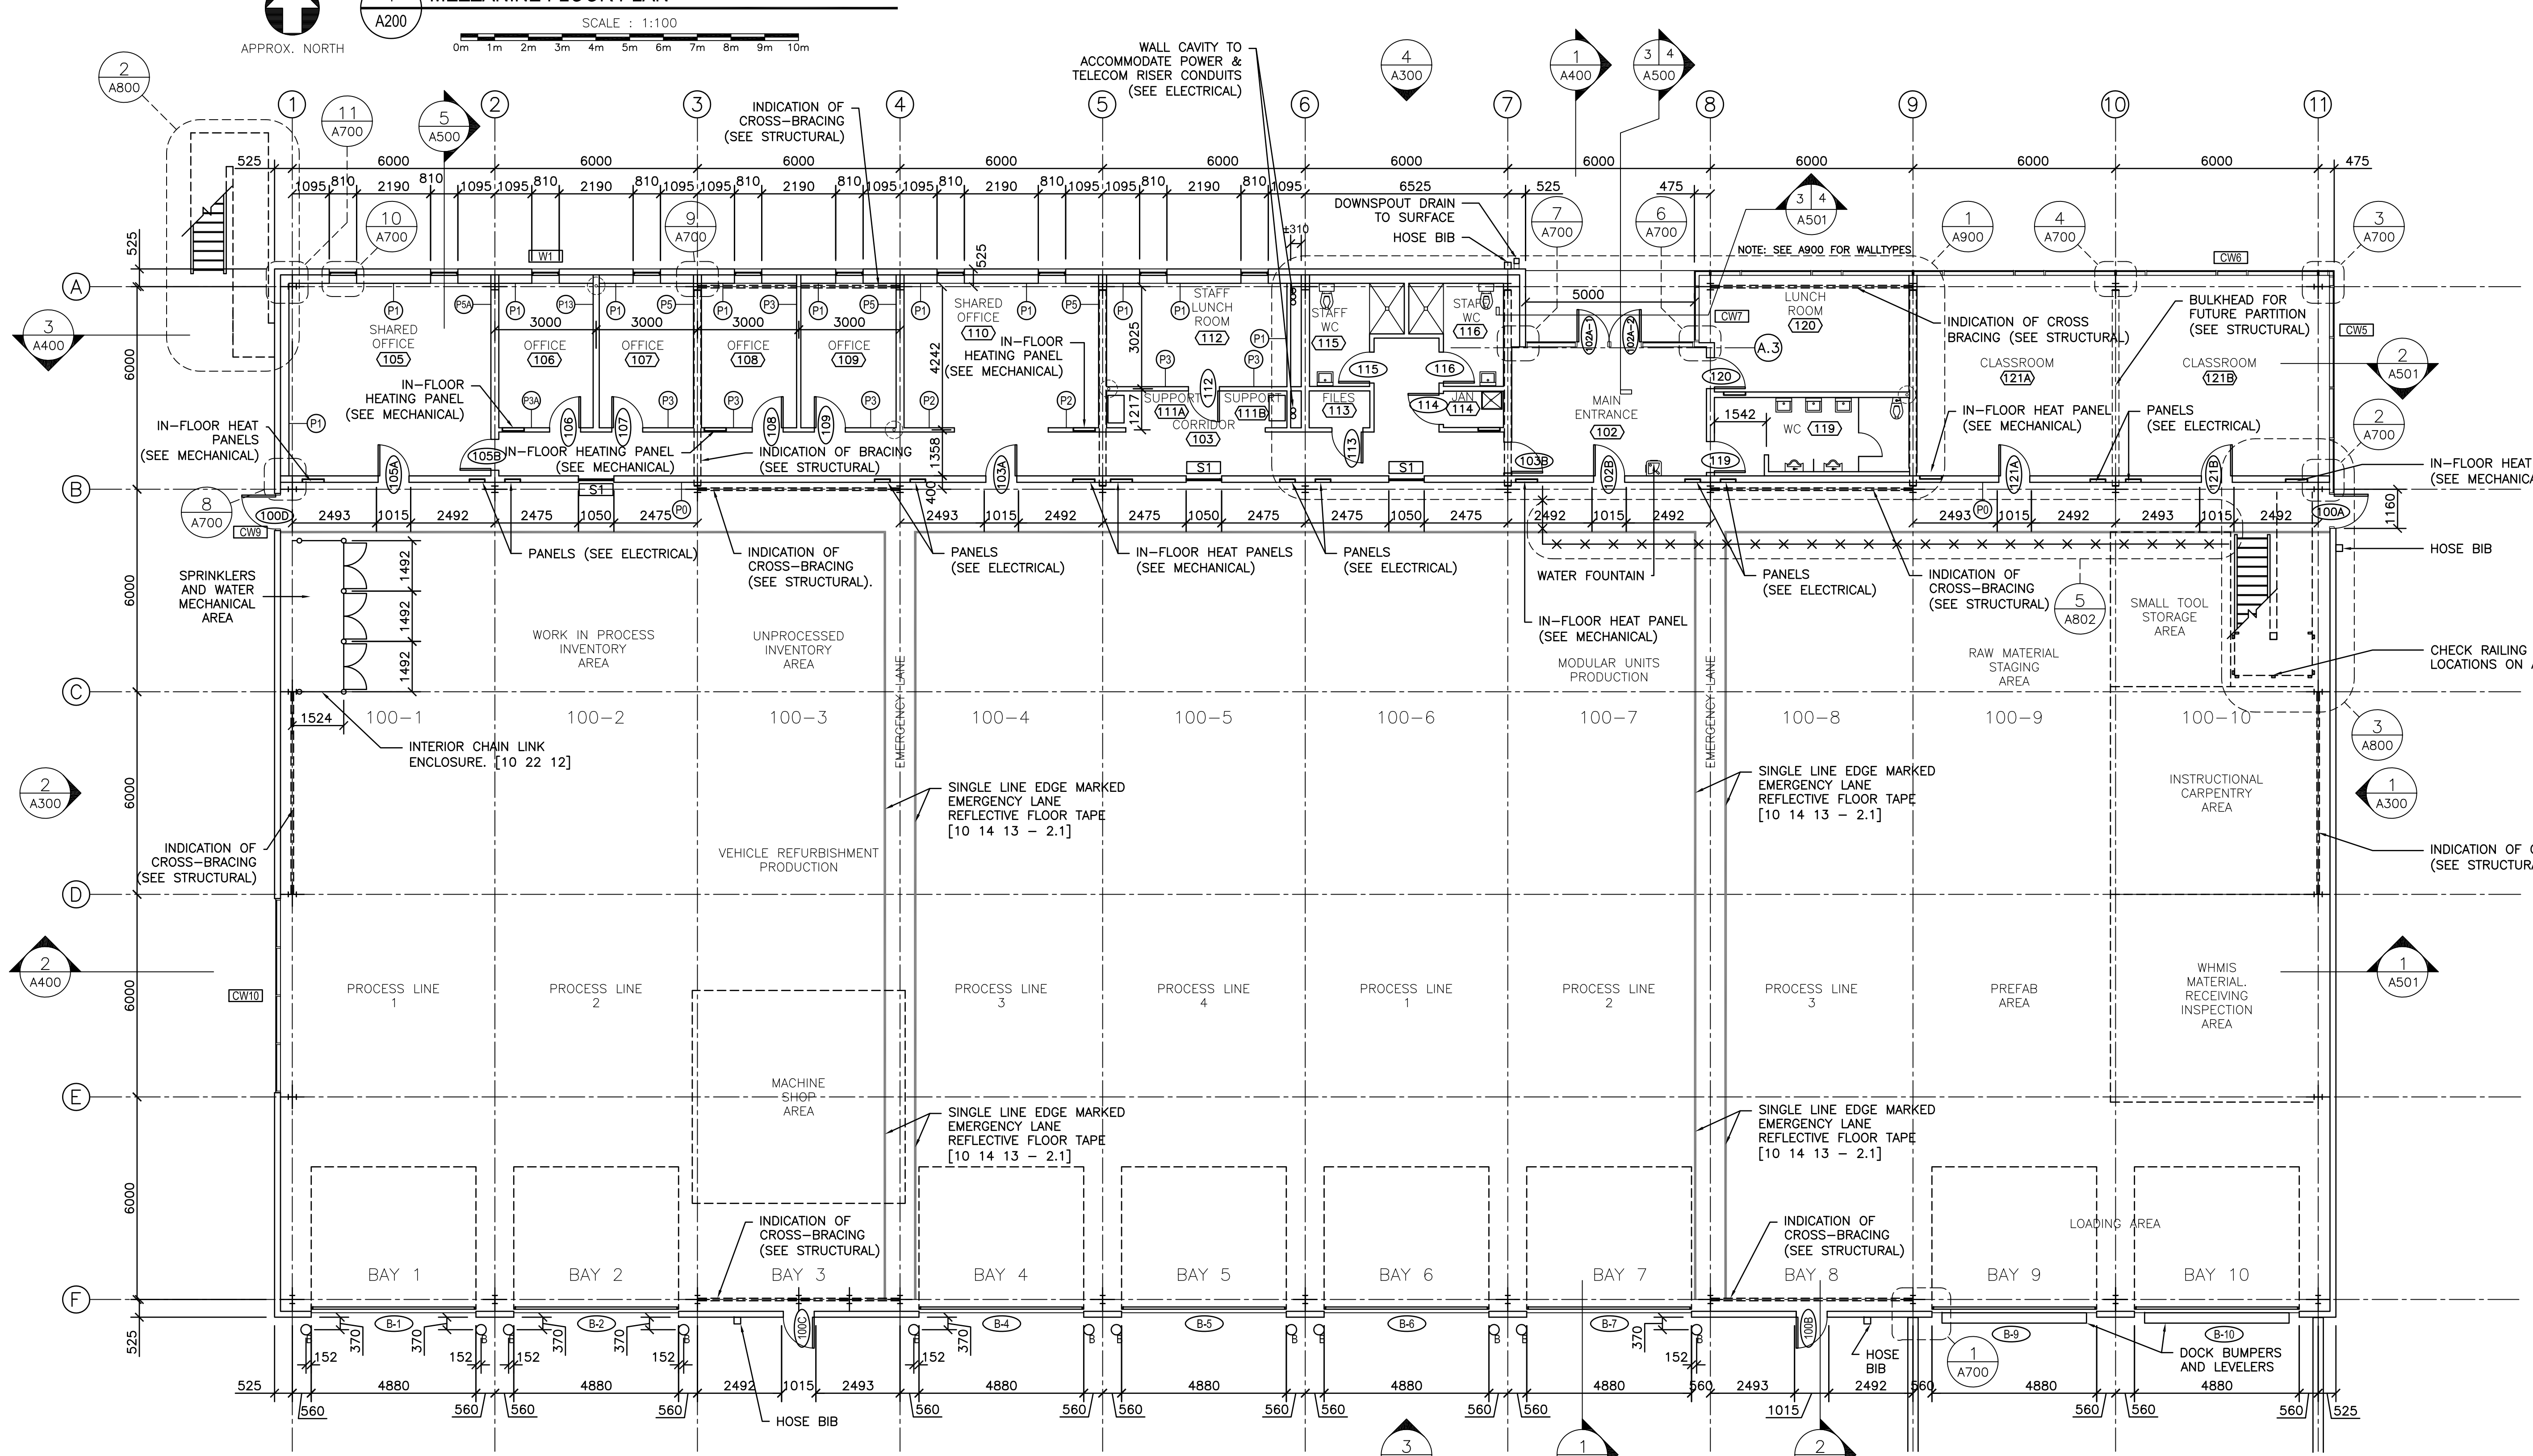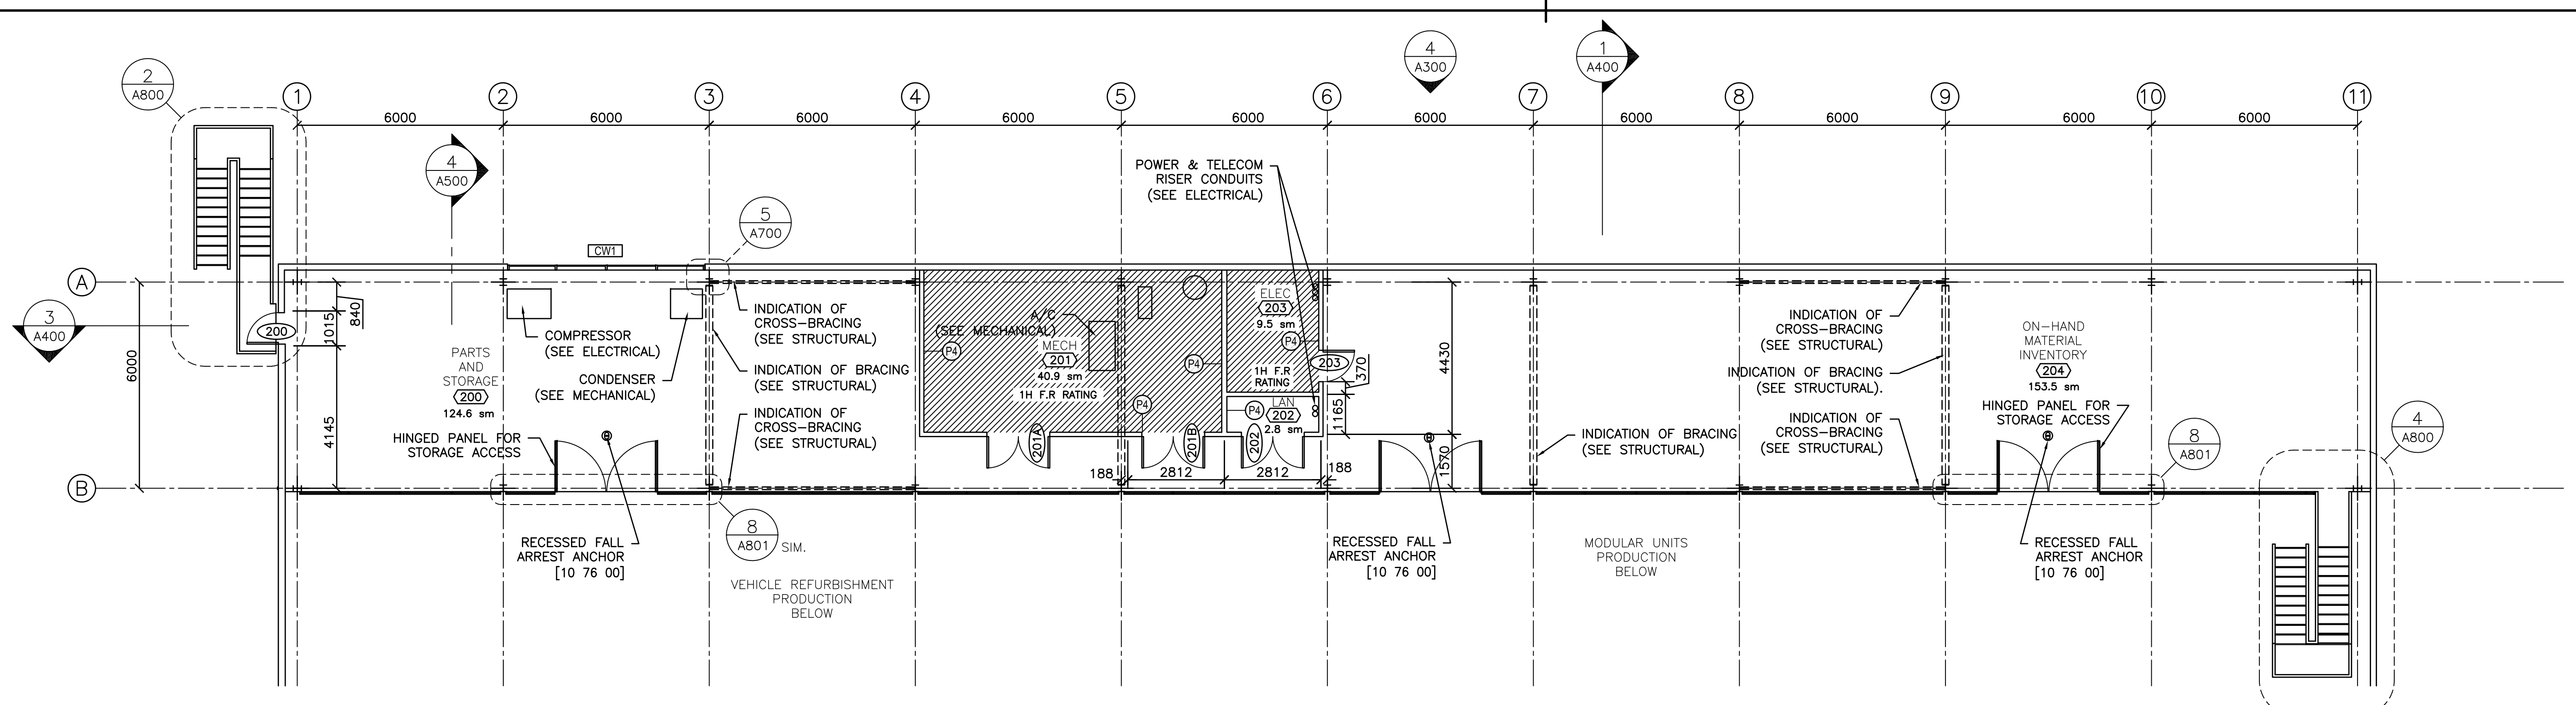

08.07.2014

1403-A200 FloorPlan-004.dwg

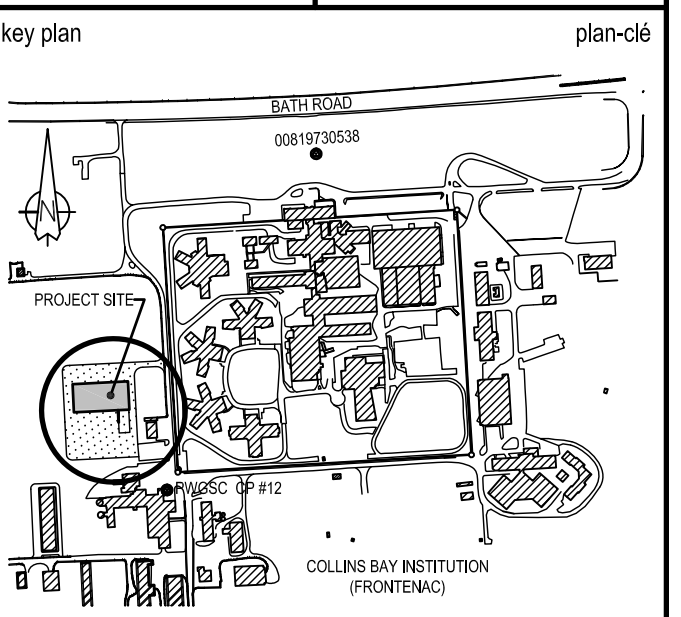

01	ISSUED FOR TENDER	15/03/26
----	-------------------	----------

revision	description	date
A	A detail no. n° du détail	A
B	B location drawing no. sur dessin n°	B
C	C drawing no. dessin n°	C

project
**CSC MULTI-PURPOSE BUILDING
CBI MINIMUM INSTITUTION (FRONTENAC)**
KINGSTON, ONTARIO


drawing
BUILDING SECTIONS

designed	Mackay-Lyons Sweetapple	conçu
date	2012/01/01	(yyyy/mm/dd)
drawn	BML	dessiné
date	2012/11/16	(yyyy/mm/dd)
reviewed	DC / GC	examiné
date	2015/02/23	(yyyy/mm/dd)
approved	RM	approuvé
date	2015/03/12	(yyyy/mm/dd)
Tender	DUNCAN PARKER	Soumission

Project Manager / Administrateur de projets
project no. / no. du projet
R.055776.001


drawing no. / no. du dessin
A400

- KEYNOTES**
- 1 STEEL MESH GUARD RAIL
 - 2 ANODIZED ALUMINUM STOREFRONT WINDOW SYS.
 - 3 CONCRETE BLOCK WALL
 - 4 EXPOSED INNER LINER AND WALL STRUCTURE
 - 5 PAINTED GYPSUM WALL BOARDS

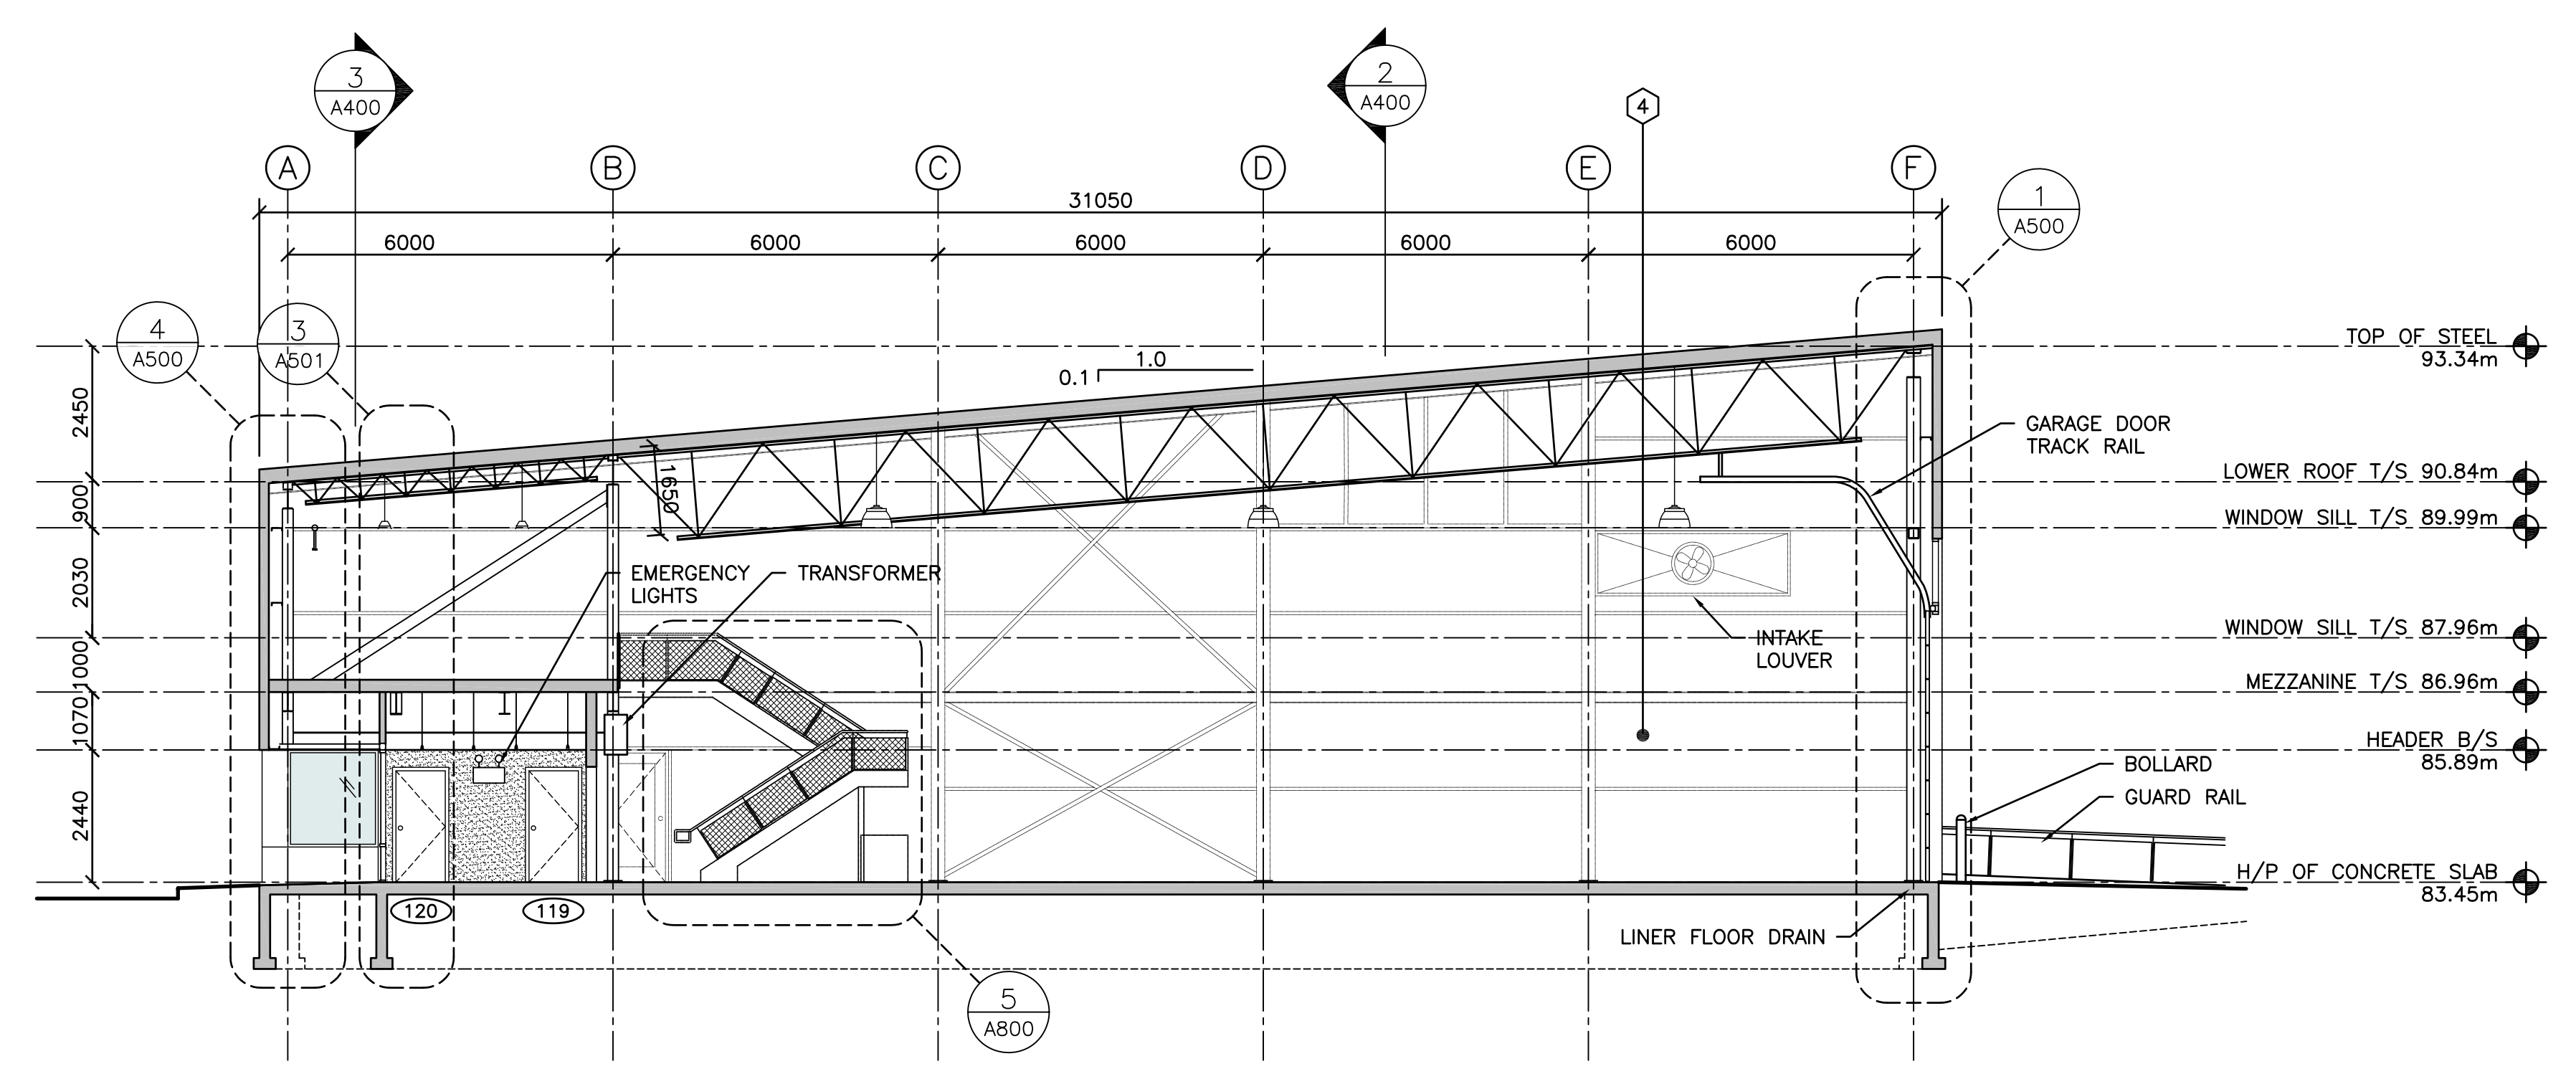


1 BUILDING SECTION
A400

SCALE : 1:100
0m 1m 2m 3m 4m 5m 6m 7m 8m 9m 10m

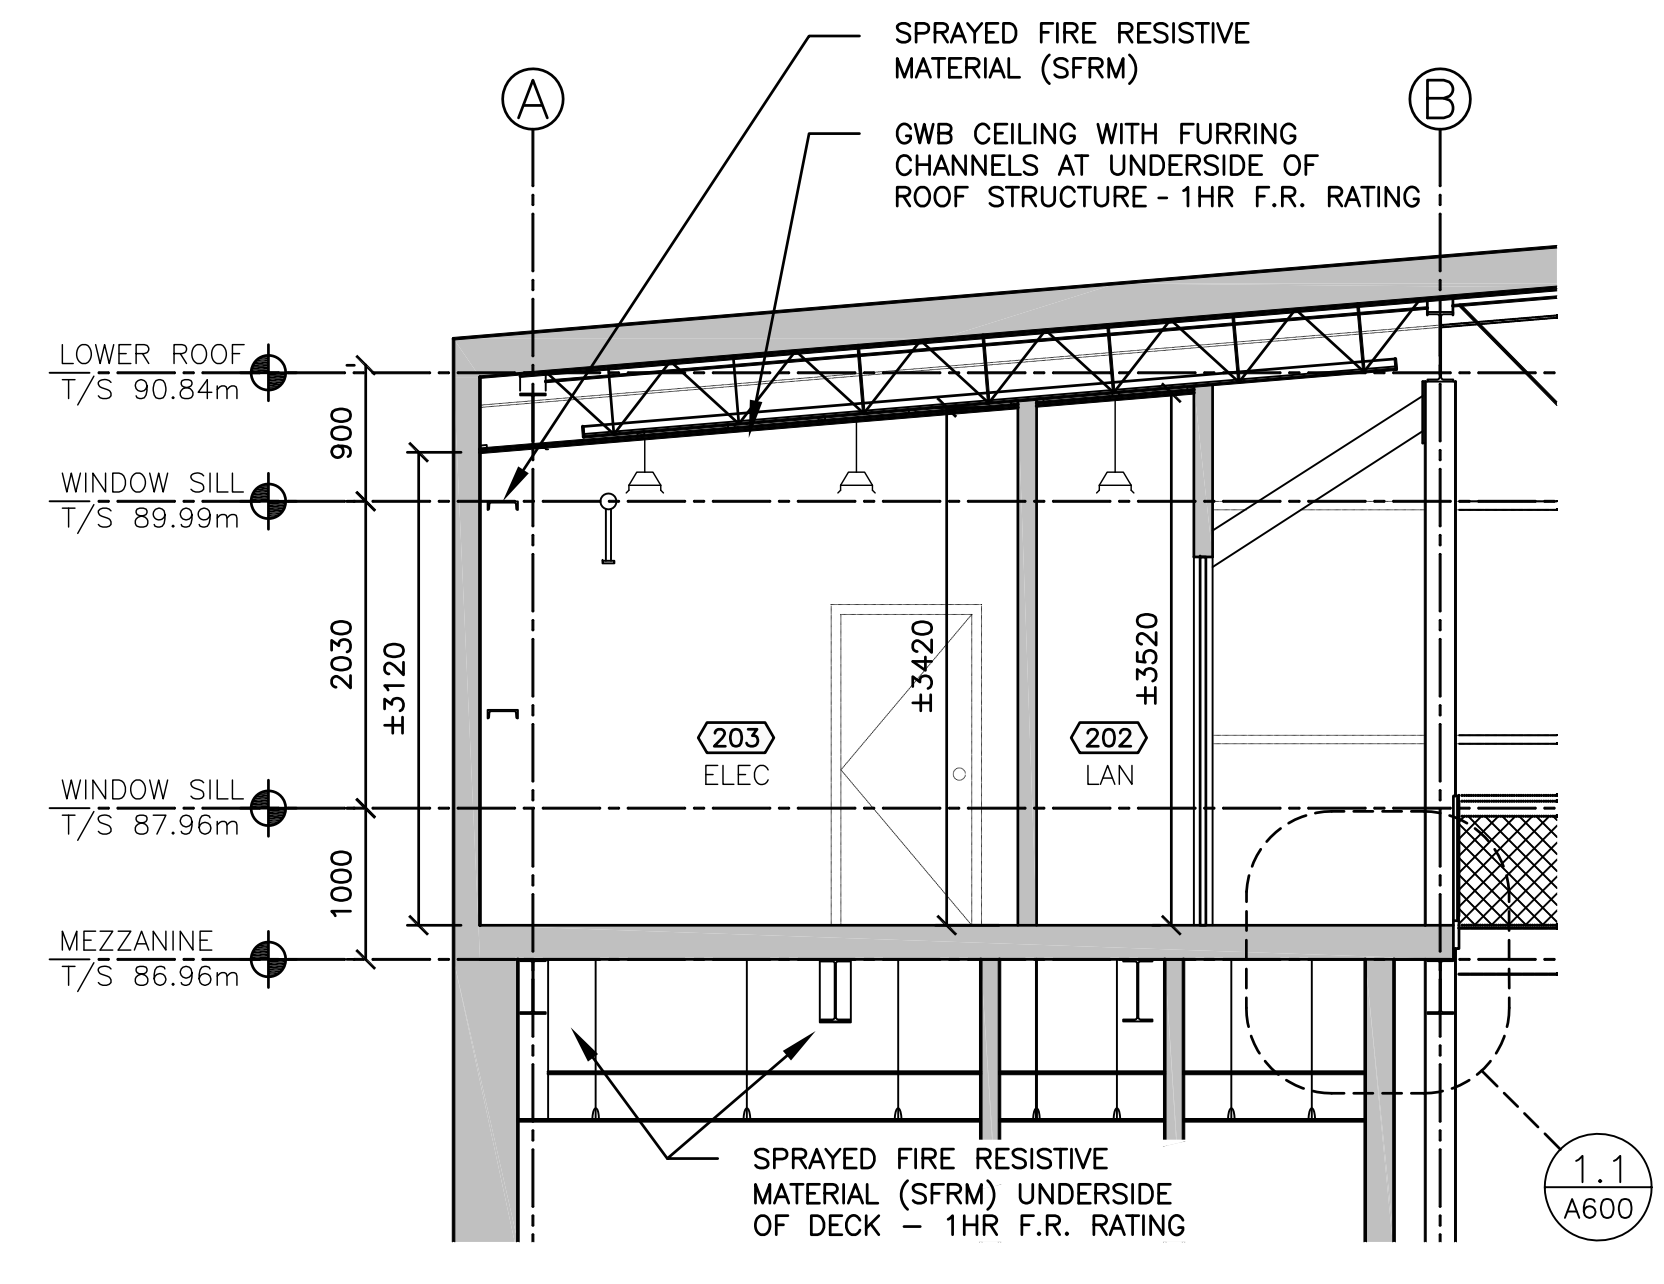


4 SERVICES ENCLOSURE SECTION
A400

SCALE: 1:50
0m 1m 2m 3m 4m 5m

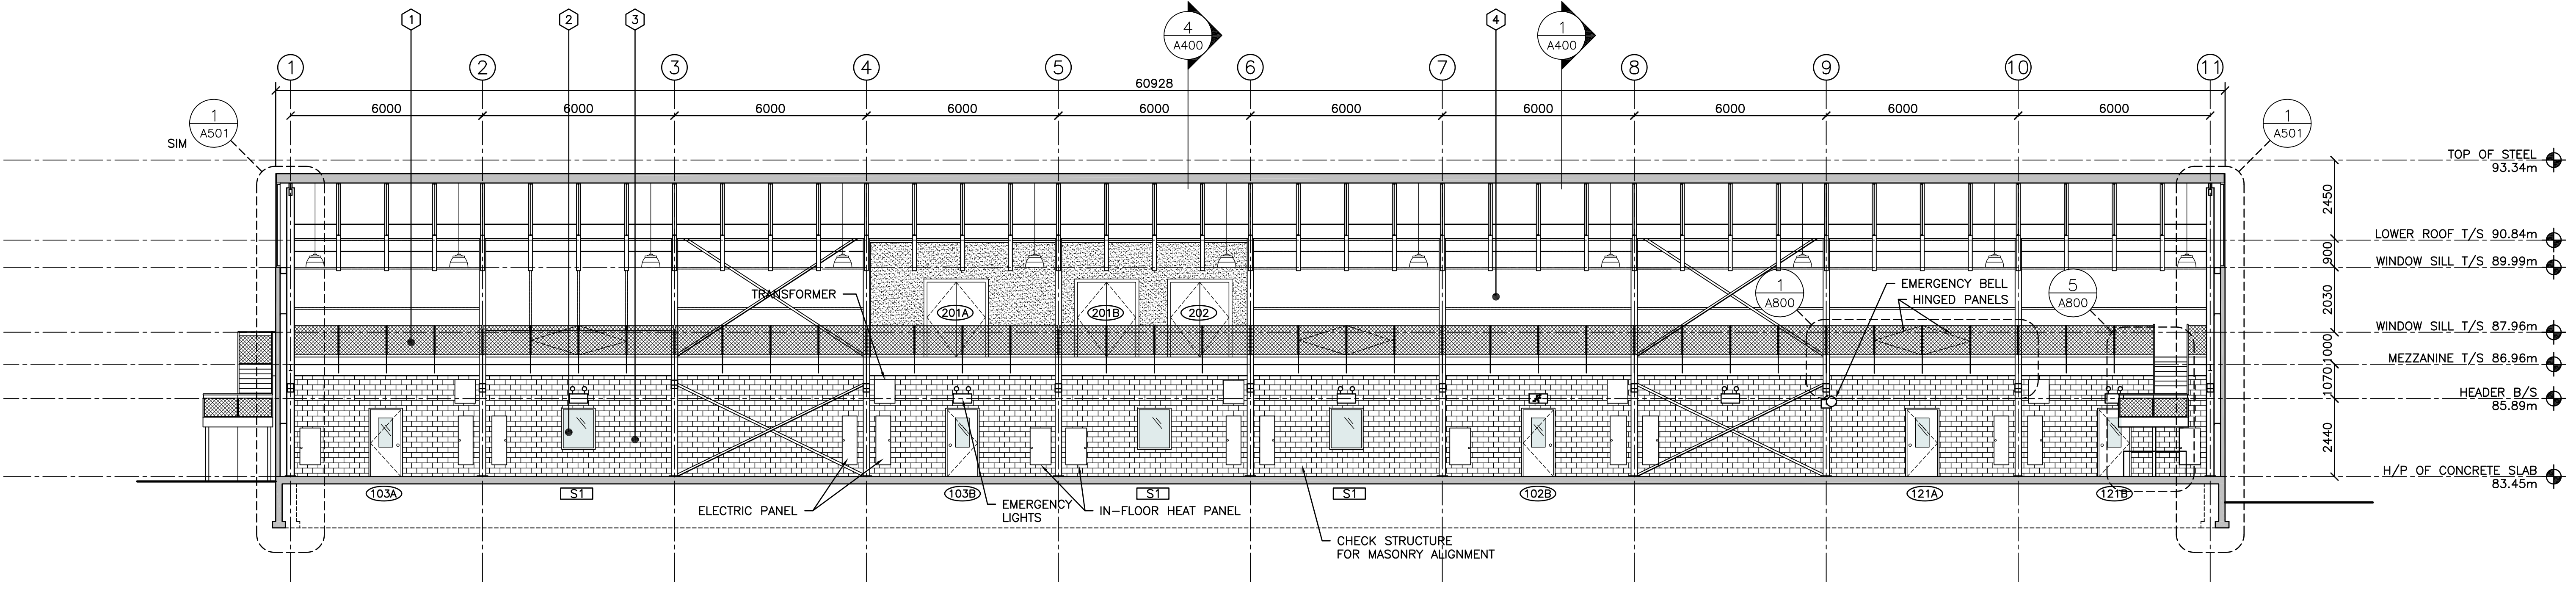


2 BUILDING SECTION
A400

SCALE : 1:100
0m 1m 2m 3m 4m 5m 6m 7m 8m 9m 10m

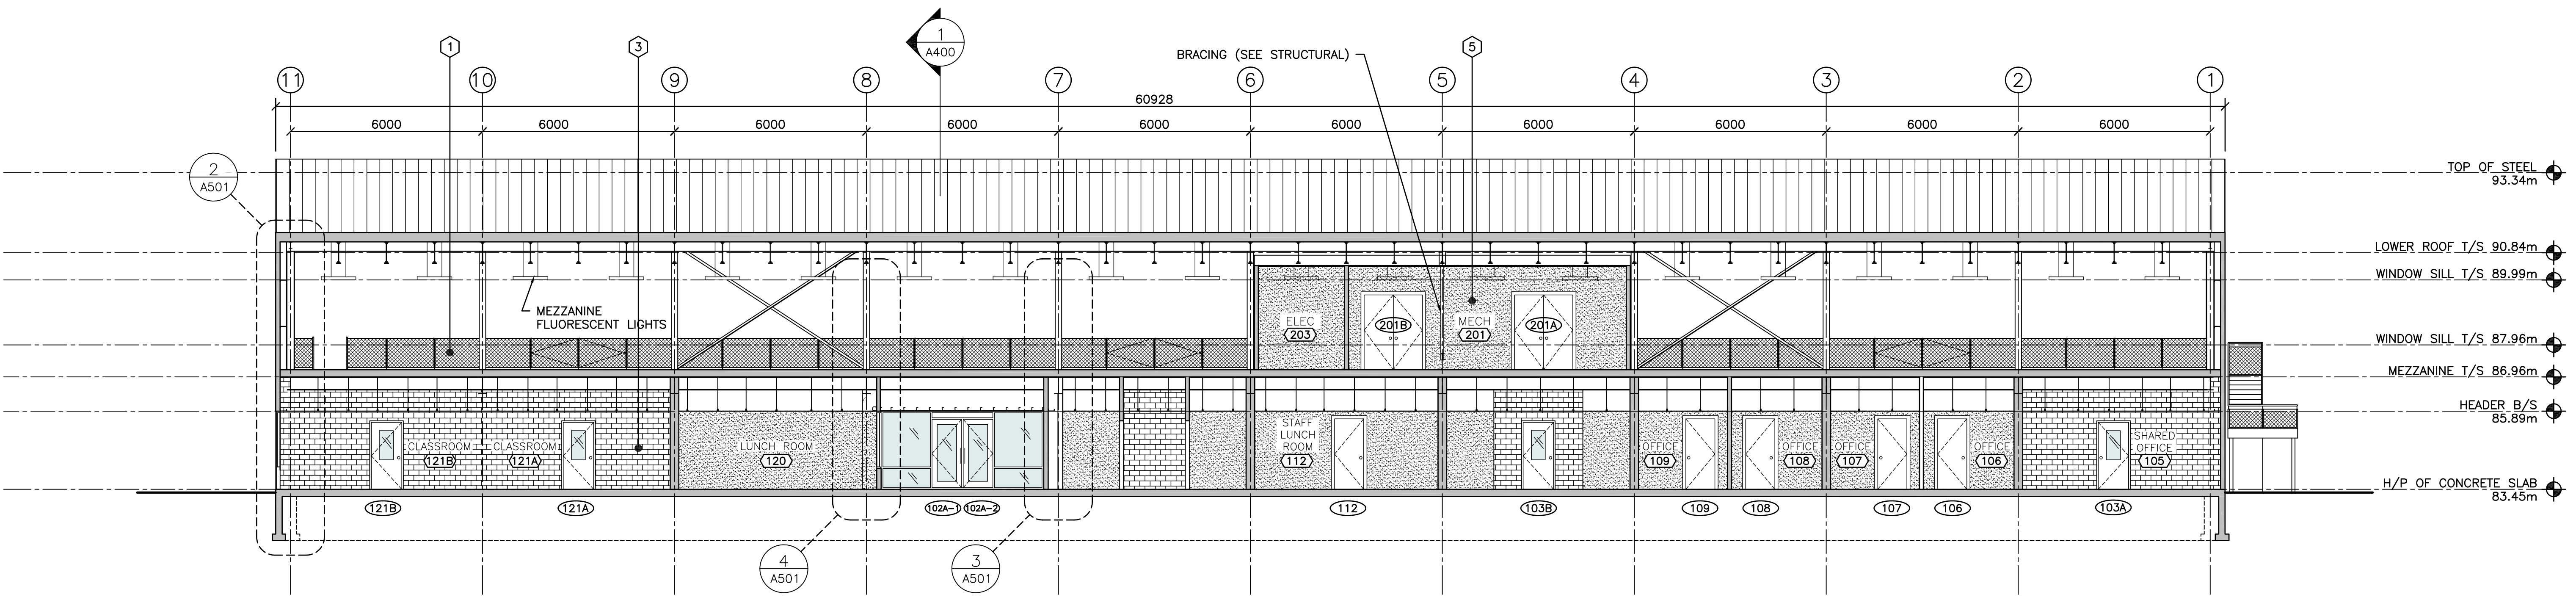

3 BUILDING SECTION
A400

SCALE : 1:100
0m 1m 2m 3m 4m 5m 6m 7m 8m 9m 10m

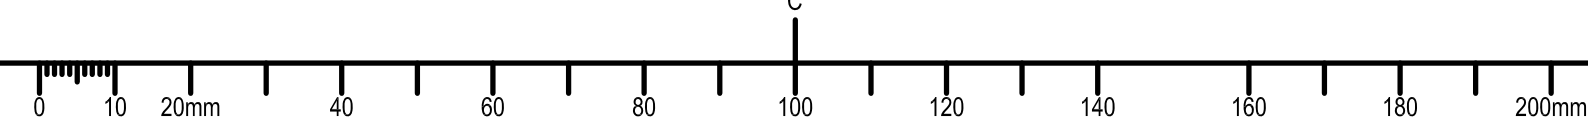

08.07.2014

1403-A400 BuildingSection-003.dwg