




Canada Revenue Agency
Agence du revenu du Canada

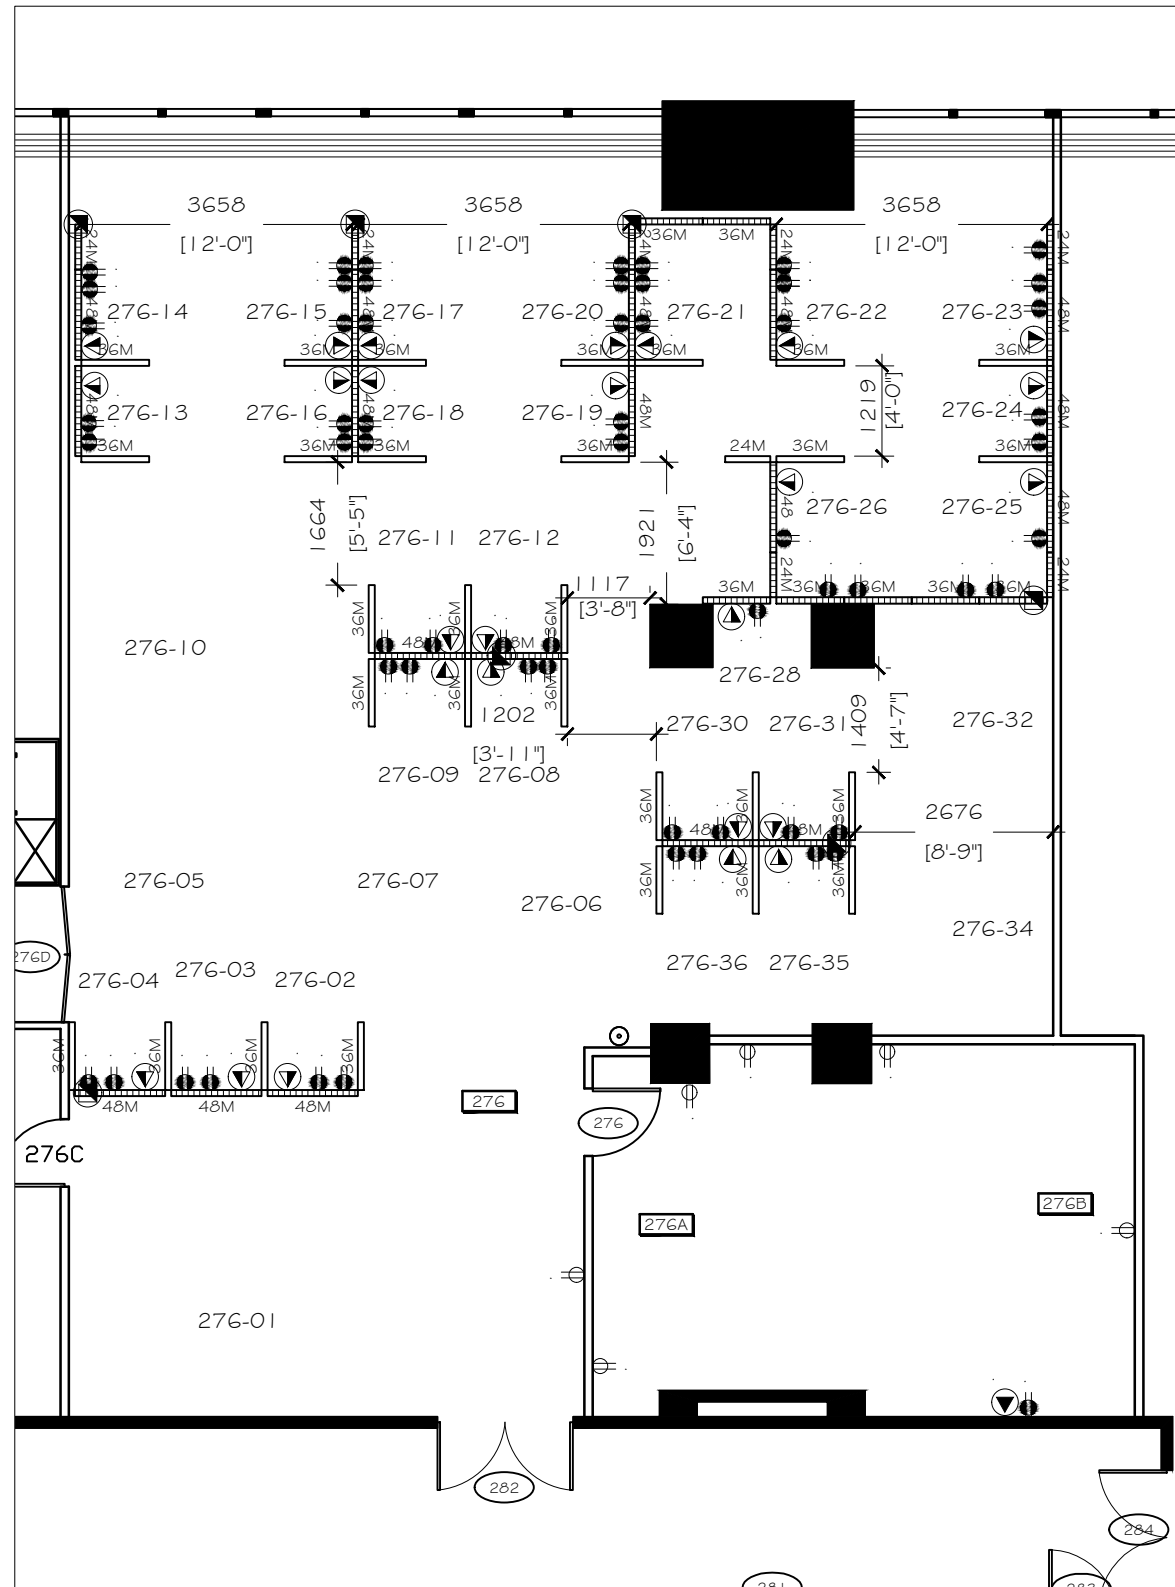

Screens, Power & Communications Plan

Scale: 1:100

POWER AND COMMUNICATION NOTES:

- 1-THIS DRAWING IS TO BE READ IN CONJUNCTION WITH ALL OTHER DRAWINGS.
- 2-THIS DRAWING IS FOR ELECTRICAL & TELEPHONE OUTLETS LOCATIONS ONLY. REFER TO MECHANICAL/ELECTRICAL CONTRACTOR'S DRAWINGS FOR WIRING AND SPECS.
- 3-S/I ADDITIONAL EXIT LIGHTS, FIRE BELLS, SPRINKLER HEADS, AND DEVICES RELATED TO BUILDING SAFETY AS REQUIRED BY NBCC.
- 4-ENSURE THAT THE RENOVATED OFFICE AREA IS PROVIDED WITH SUFFICIENT AIR SUPPLY AND RETURN.
- 5-CONTRACTOR MUST COVER ALL FURNITURE AND EQUIPMENT IN AREA OF RENOVATION TO PROTECT AGAINST DUST AND DEBRIS.
- 8-REMOVE ALL GARBAGE AND DEBRIS.
- 9-AFTER COMPLETION OF CONSTRUCTION AND BEFORE CLIENT MOVES IN, CLEAN THE ENTIRE AREA WITHIN SCOPE OF WORK.
- 10- ENSURE THAT EACH WORKSTATION HAS SUFFICIENT POWER TO OPERATE COMPUTER EQUIPMENT, AS WELL AS ONE LAN AND ONE TELEPHONE CONNECTION PER WORKSTATION.

LEGEND

POWER & COMMUNICATION:	
	EXISTING WALL-MOUNTED ELECTRICAL DUPLEX OUTLET
	S/I NEW PANEL MOUNTED ELECTRICAL DUPLEX OUTLET
	S/I NEW PANEL MOUNTED VOICE/DATA OUTLET
	S/I SYSTEM POWER POLE TO PROVIDE EACH WORKSTATION WITH THREE REGULAR ELECTRICAL OUTLET, ONE TELEPHONE OUTLET AND ONE LAN OUTLET
	S/I FREE STANDING POWER POLE TO PROVIDE EACH WORKSTATION WITH THREE REGULAR ELECTRICAL OUTLET AND TWO LAN OUTLETS
SCREENS:	
xxx-xx	WORKSTATION NUMBER
	SCREEN (#=INDICATES SIZE OF SCREEN, M = Medium height)
	ELECTRIFIED SCREEN (#=INDICATES SIZE OF SCREEN, M = Medium height)

IMPORTANT

This drawing is the property of CRA HQ Real Property and Service Integration Directorate and all copyright is reserved. No use may be made of this drawing without express written consent.

Dimensions on drawing for estimating purposes only. It is the responsibility of each contractor to check all dimensions and conditions on site prior to implementation and to adhere to all pertinent codes and bylaws. Any discrepancies or omissions are to be reported to the designer prior to construction for verification.

DO NOT scale off the drawing unless it is otherwise noted.

	A. detail no.
	B. indicated on page no.
	C. drawn on page no.

REVISIONS

NO.	DESCRIPTION	DATE

PROJECT
CANADA REVENUE AGENCY
875 HERON
2nd FLOOR
ROOM 276

DRAWING TITLE
SCREEN & ELECTRICAL PLAN

DESIGNED	DRAWN BY	PROJECT NO.
E. THIBODEAU	E. THIBODEAU	2018-6019
SCALE	DATE	DRAWING NO.
AS SHOWN	15 OCT 2019	A2