



**DEPARTMENT OF NATIONAL DEFENCE
REAL PROPERTY OPERATIONS
DETACHMENT (GAGETOWN)
5 CDSB GAGETOWN**

SPECIFICATION


SERVICE CONTRACT

**GRASS CUTTING #1
SMALL ARMS RANGES, ASA, SW-11,
CAMP PETERSVILLE, TRAINING AREA,
PARTIAL K & L ZONE**

**01 MAY 2021 TO 31 MARCH 2022
WITH AN OPTION TO RENEW
TWO - ONE YEAR PERIODS**


Designed by


Fire Inspector

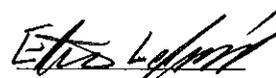
Project,O


Engineering O

PF No:

Job No: L-G2/-9301/256

Date: 2020-08-28

| <u>Section</u> | <u>Title</u> | <u>Pages</u> |
|---|--|--------------|
| <u>Division 00 - Procurement and Contracting Requirements</u> | | |
| 00 21 13 | Instructions to Bidders | 5 |
| <u>Division 01 - General Requirements</u> | | |
| 01 35 30 | Health and Safety Requirement | 2 |
| 01 35 35 | DND Fire Safety Requirement | 3 |
| 01 35 43 | Environmental Procedures | 1 |
| <u>Division 02 - Existing Conditions</u> | | |
| 02 97 00 | Grass Cutting | 3 |
| <u>List of Drawings</u> | | |
| L-G2-9301/256-001 | Site Plan - RTA | 1 |
| L-G2-9301/256-102 | Site Plan - Vimy/Mons | 1 |
| L-G2-9301/256-103 | Site Plan - Reichwald/Amiens/Batouche | 1 |
| L-G2-9301/256-104 | Site Plan - Ammunition Storage Area (ASA) | 1 |
| L-G2-9301/256-105 | Site Plan - 50m Ranges | 1 |
| L-G2-9301/256-106 | Site Plan - Camp Petersville | 1 |
| L-G2-9301/256-107 | Site Plan - K Zones (RTA#1) L Zone (RTA#2) | 1 |
| L-G2-9301/256-108 | Site Plan - SW-11 | 1 |

END OF SECTION

1.01 DESCRIPTION OF WORK

- .1 The work covered under this Service Contract comprises the furnishing of all labour, material, tools, Supervision, and equipment required to cut grass, as shown on drawings for the following areas:
 - .1 Vimy, Amiens, Mons, Reichwald, and Batouche Rifle Ranges;
 - .2 Three 50 meters Ranges;
 - .3 ASA Compound located on the Shirley Road within the Training Area;
 - .4 Camp Petersville;
 - .5 K and L Zones, and
 - .6 SW-11.
- .2 For other areas within the Ranges and Training Area and outside the ASA Compound will be as required.

1.02 DURATION OF CONTRACT

- .1 The duration of this Contract will be from 01 May 2021 to 31 March 2022 with an option to renew two - one year periods.

1.03 QUALIFICATIONS

- .1 All operators and trimmers must be qualified and experienced in the proper operation of machinery and equipment. All employees must be trained in proper fueling methods, spill control and mandatory use of personnel protective equipment.

1.04 ENGINEER

- .1 The Engineer, as defined and stated in this specification will be the Officer Commanding Real Property Operations Detachment (Gagetown) or a designated representative. The address of the Engineer is:

Contracts Office
Real Property Operations
Detachment (Gagetown)
Building B-18
238 Champlain Avenue
PO Box 17000 Stn Forces
Oromocto, NB
E2V 4J5
Tel: (506) 422-2677
Fax: (506) 422-1248

1.05 DOCUMENTS REQUIRED

- .1 Maintain at the job site, one copy of each of the following:
 - .1 Specification; and
 - .2 Contract drawings.

1.06 CONTRACTOR'S USE OF SITE

- .1 There will be **NO** equipment, materials or fuel storage area as part of this contract. Sites will be identified during site visit for day cutting, any changes to be approved by the Engineer.

- .2 Access to the site of the work to be as directed by the Engineer.
- .3 Movement around the site is subject to restrictions laid down by the Engineer and Military requirements.
- .4 Do not unreasonably encumber the work site with materials or equipment.

1.07 FLAMMABLE AND COMBUSTIBLE LIQUIDS

- .1 Gasoline operated grass machinery, trimmers and similar vegetation control machinery may be used within explosives area. Refueling to be carried out outside of gated area; however the refueling point shall be at least 50m from any ammunition or explosives and an appropriate fire extinguisher shall be readily available at the refueling site. The Equipment shall be shut off and fuel dispensing containers shall be grounded during refueling and the dispensing container shall have the Underwriters Laboratory of Canada (ULC) approval.

1.08 GUARANTEE

- .1 The Contractor will guarantee all workmanship to the satisfaction of the Engineer. Unsatisfactory work will be rectified at the Contractors expense.

1.09 CODES AND STANDARDS

- .1 Perform all work in accordance with Canada Labour Code Part 2. Employer must provide PP&E to workers and ensure safety standards are met.
- .2 Contractor must be registered with WorkSafeNB and provide a copy of this to the Engineer.
- .3 Comply with the requirements of Workplace Hazardous Material Information System (WHMIS) regarding use, handling, storage and disposal of hazardous material; labelling and provision of MSDS acceptable to Human Resources and Skills Development Canada and Health Canada.

1.10 WORK REQUISITION

- .1 The Contractor will advise the Engineer of the telephone number at which they or their representative may be contacted at any time.
- .2 The Contractor will not refuse any call for service requested by the Engineer and will respond within 24 hours.
- .3 Work undertaken at the request of others will be entirely at the Contractor's risk with regard to payment.

1.11 QUANTITIES AND BASIS OF PAYMENT

- .1 The Contractor will submit prices for the following in accordance with the specification:
- .2 Unit price to cut and trim to a height of 75mm as indicated on site plans

- for Vimy Range.
- .3 Unit price to cut and trim to a height of 75 mm as indicated on site plan for Amiens Range.
 - .4 Unit price to cut and trim to a height of 75mm as indicated on site plan for Mons Range.
 - .5 Unit price to cut and trim to a height of 75mm as indicated on site plan for identified areas in K and L Zones.
 - .6 Unit price to cut and trim to a height of 75mm as indicated on the site plan for Reichwald Range.
 - .7 Unit price to cut and trim to a height of 75mm as indicated on the site plan for 3 X 50 metre ranges.
 - .8 Unit price to cut and trim to a height of 75mm as indicated on the site plan for Batouche Range.
 - .9 Unit Price to bush hog area outside fenced area at ASA. Some areas may require hand operated brush/trim saws to remove vegetation.
 - .10 Unit price to cut and trim to a height of 75mm as indicated on site plan for ASA area.
 - .11 Unit price to cut and trim to a height of 75mm as indicated on site plan for Camp Petersville.
 - .12 Unit price to cut and trim to a height of 75mm the SW-11 septic system.
 - .13 Mower including operator to cuts additional areas such as South Boundary Demolition Range, Small Charge Range, Bivouac sites, Airstrips, Weather Monitoring sites and other sites within 5 CDSB Gagetown.
 - .14 Trimmer/Brush Saw including operator to trim/cut additional areas.
 - .15 Tractor/Skid Steer equipped with Bush Hog including operator for areas not covered in .9 above.

1.12 TEMPORARY STRUCTURES

- .1 There will be NO areas supplied to erect any temporary structures.
- .2 All major repairs and storage of equipment will not be permitted at 5 CDSB Gagetown.
- .3 The Contractor will be responsible to transport on a daily basis all workers and equipment to the site. No Contractor equipment will be stored at 5 CDSB Gagetown.

1.13 CONTRACTOR PASSES

- .1 All Contractor employees will carry an authorized Contractor pass while employed on DND property. Such passes will be produced when requested by the Military police, Commissionaires, Security Guards and persons in authority.

- .2 The Contractor will complete a Contractor application form for each individual. The Contractor will accompany the employee to the Military Police Identification Section (F-19) for the issuance of pass.
- .3 A photocopy of passes is to be provided to the Engineer.
- .4 The Contractor will ensure Contractor passes are recovered from employees who cease to be employed on DND property. Such passes shall be returned to the Military Police Identification Section.

1.14 SECURITY CLEARANCES

- .1 The Contractor shall maintain an up to date roster of all employees involved in this Contract including managers, supervisors, operators, labourers. This roster must be made available to the Engineer upon request.

1.15 DAMAGE TO FACILITIES

- .1 The Contractor will take all necessary precautions to protect and prevent damage to all property and installations. Damage caused by the Contractor will be made good without undue delay, to the complete satisfaction of the Engineer.

1.16 HOURS OF WORK

- .1 The Contractor will comply with the normal hours of work in effect at the Base during the period of this contract. On site negotiations between the Contractor and the Engineer may extend the hours of work to take advantage of weather conditions, or for other reasons, as approved in writing by the Engineer.

1.17 ON-SITE SUPERVISOR

- .1 The Contractor will provide on the job site, an experienced non working supervisor capable of and having authority to speak on their behalf on day-to-day routine matters, non working supervisor will have a vehicle and cell phone.
- .2 The non working supervisor is not to leave the zone during cutting operation to get parts, fuel or supervise other zones.

1.18 SPECIAL INSTRUCTIONS

- .1 Regardless of existing ground conditions, all areas shown on the drawing or listed in the specification are to be mowed and trimmed. Where areas are inaccessible to operator mounted equipment, hand mowers, trimmers, or other equipment will be used to produce a satisfactory end result. The Contractor's equipment must be capable of traversing rough or uneven terrain which exists within the area to be cut.
- .2 For this contract when requested by Engineer, cutting will commence on Monday and continuously cut until completion of assigned cutting area.
- .3 5 CDSB Gagetown is divided into 4 zones for grass cutting. All zones are to be started at the same time so we get a uniform cut. Contractors are expected to start concurrently to achieve this uniformity.

- .4 If a contractor has more than one Contract/zone, they must identify the equipment, manpower, and on-site supervisor being utilized in each zone to ensure uniformity and work is completed in the time allotted.

1.19 SITE VISIT

- .1 A mandatory site visit to review areas of cuts and concerns will be scheduled by the Engineer.

END OF SECTION

1 GENERAL

1.01 REFERENCES

- .1 Canada Labour Code, Part 2, Canada Occupational Safety and Health Regulations.
- .2 Province of New Brunswick Occupational Health and Safety Act, S.N.B. 1983.
- .3 National Building Code of Canada, (Latest Version).

1.02 REGULATORY REQUIREMENTS

- .1 Do work in accordance with the safety measures of the National Building Code of Canada (latest version), the Canada Labour Code Part 2, the New Brunswick Occupational Health and Safety Act and WorkSafeNB provided that in any case of conflict or discrepancy the more stringent requirements shall apply.

1.03 RESPONSIBILITY

- .1 Contractor is responsible for the health and safety of all persons on site. Contractor is also responsible for the protection of property, persons and the environment on or adjacent to the site in so far as the work may affect these.
- .2 Contractor and all Contractor's employees are to comply with all safety requirements specified in the Contract Documents as well as all applicable federal, provincial and local statutes, regulations, ordinances and with Contractor's site-specific Health and Safety Plan.
- .3 As outlined in the Canada Labour Code Part 2, the Contractor is responsible to provide a site-specific Health and Safety Plan that includes a Confined Space Entry Procedure in the event that work is deemed by the Engineer to be in a confined space. Work is not to begin until this Health and Safety Plan is submitted and approved by the Engineer.
- .4 Real Property Operations Detachment (Gagetown) employs a Lock Out/Tag Out program to prevent work related injuries due to electrical or mechanical systems being energized while personnel are working in or around these systems. The Contractor must respect these locks and tags when encountered. Do not forcibly remove these locks and/or tags at any time. If the Contractor requires that these be removed to perform work, a request is to be made to the Engineer for such removal.
- .5 As per the Canada Labour Code Part 2, it is the Contractor's responsibility to employ their own Lock Out/Tag Out program to ensure that equipment is not energized by other personnel while they are working in or around equipment.
- .6 It is the Contractor's responsibility to ensure that all their employees are provided all Personal Protective Equipment (PPE) necessary to perform all work.

1.04 UNFORESEEN HAZARDS

- .1 Should any unforeseen or peculiar safety-related factor, hazard, or condition become evident during performance of work, the Contractor must have procedures in place to facilitate the Employee's Right to Refuse Work in accordance with Acts and Regulations of New Brunswick. The Contractor is to advise the Engineer verbally and in writing of any employee who exercises this right.

1.05 CORRECTION OF NON-COMPLIANCE

- .1 Immediately address health and safety non-compliance issues identified by authority having jurisdiction or by Engineer.
- .2 Provide Engineer with written report of action taken to correct non-compliance of health and safety issues identified.
- .3 Engineer may stop work if non-compliance of health and safety regulations is not corrected.

1.06 WORK STOPPAGE

- .1 Give precedence to safety and health of public and site personnel and protection of environment over cost and schedule considerations for work.

END OF SECTION

1 GENERAL

1.01 REPORTING FIRES

- .1 Know location of nearest fire alarm box and telephone, including emergency phone number.
- .2 Report immediately all fire incidents to Fire Department as follows:
 - .1 telephone 911.
- .3 When reporting fire by telephone, give location of fire, name or number of building and be prepared to verify the location.

1.02 INTERIOR AND EXTERIOR FIRE PROTECTION AND ALARM SYSTEMS

- .1 Fire protection and alarm system will not be:
 - .1 obstructed;
 - .2 shut-off; and
 - .3 left inactive at end of working day or shift without authorization from Fire Chief.
- .2 Fire hydrants, standpipes and hose systems will not be used for other than fire-fighting purposes unless authorized by Fire Chief.

1.03 FIRE EXTINGUISHERS

- .1 Supply fire extinguishers, as scaled by Fire Chief, necessary to protect work in progress and contractor's physical plant on site.

1.04 BLOCKAGE OF ROADWAYS

- .1 Advise Fire Chief of any work that would impede fire apparatus response. This includes violation of minimum overhead clearance, as prescribed by Fire Chief, erecting of barricades and digging of trenches.

1.05 SMOKING PRECAUTIONS

- .1 Observe smoking regulations at all times.

1.06 RUBBISH AND WASTE MATERIALS

- .1 Rubbish and waste materials are to be kept to a minimum.
- .2 Burning of rubbish is prohibited.
- .3 Removal:
 - .1 Remove all rubbish from work site at end of work day or shift or as directed.
- .4 Storage:
 - .1 Store oily waste in approved receptacles to ensure maximum cleanliness and safety.
 - .2 Deposit greasy or oily rags and materials subject to spontaneous

combustion in approved receptacles and remove.

1.07 FLAMMABLE AND COMBUSTIBLE LIQUIDS

- .1 Handling, storage and use of flammable and combustible liquids are to be governed by the current National Fire Code of Canada.
- .2 Flammable and combustible liquids such as gasoline, kerosene and naphtha will be kept for ready use in quantities not exceeding 45 litres provided they are stored in approved safety cans bearing Underwriters' Laboratory of Canada or Factory Mutual seal of approval. Storage of quantities of flammable and combustible liquids exceeding 45 litres for work purposes requires permission of Fire Chief.
- .3 Transfer of flammable and combustible liquids is prohibited within buildings or jetties.
- .4 Transfer of flammable and combustible liquids will not be carried out in vicinity of open flames or any type of heat-producing devices.
- .5 Flammable liquids having a flash point below 38°C such as naphtha or gasoline will not be used as solvents or cleaning agents.
- .6 Flammable and combustible waste liquids, for disposal, will be stored in approved containers located in a safe ventilated area. Quantities are to be kept to a minimum and Fire Department is to be notified when disposal is required.

1.08 HAZARDOUS SUBSTANCES

- .1 Work entailing use of toxic or hazardous materials, chemicals and/or explosives, or otherwise creating hazard to life, safety or health, will be in accordance with National Fire Code of Canada.
- .2 Obtain from Fire Chief a "Hot Work" permit for work involving welding, burning or use of blow torches and salamanders, in buildings or facilities.
- .3 When Work is carried out in dangerous or hazardous areas involving use of heat, provide fire watchers equipped with sufficient fire extinguishers. Determination of dangerous or hazardous areas along with level of protection necessary for Fire Watch is at discretion of the Fire Chief. Contractors are responsible for providing fire watch service for work on a scale established and in conjunction with Fire Chief at pre-work conference.
- .4 Where flammable liquids, such as lacquers or urethanes are to be used, proper ventilation will be assured and all sources of ignition are to be eliminated. Fire Chief is to be informed prior to and at cessation of such work.

1.09 QUESTIONS AND/OR CLARIFICATION

- .1 Direct any questions or clarification on Fire Safety in addition to above requirements to Fire Chief through the Engineer.

1.10 FIRE INSPECTION

- .1 Site inspections by Fire Chief will be coordinated through Engineer.

- .2 Allow Fire Chief unrestricted access to work site.
- .3 Co-operate with Fire Chief during routine fire safety inspection of work site.
- .4 Immediately remedy all unsafe fire situations observed by Fire Chief.

END OF SECTION

1 GENERAL

1.01 GENERAL

- .1 Contractor will take all reasonable steps to ensure that they and their employees have complied with all pertinent legislation and have protected the environment.

1.02 FIRES

- .1 Fires and burning of rubbish on site not permitted.

1.03 DISPOSAL OF WASTES

- .1 Do not bury rubbish and waste materials on site unless approved by Engineer.
- .2 Do not dispose of waste or volatile materials, such as mineral spirits, oil or paint thinner into waterways, storm or sanitary sewers.

1.04 SPILL PROTECTION

- .1 The Contractor must have adequate clean up materials for any potential hazardous materials used in the completion of the work (ie. Foams, fuels, oils, lubricants, etc).
- .2 In the event of a spill the Contractor will immediately take corrective action to clean up the material and inform the Engineer so the area can be checked.
- .3 In the event of a spill over one litre of a hazardous material, the Contractor will immediately inform proper authorities at the Fire Hall (G3) at 442-2000 local 2106.

END OF SECTION

1 GENERAL

1.01 WORK INCLUDED

- .1 Work includes the following:
 - .1 Mowing;
 - .2 Trimming;
 - .3 Bush Hogging; and
 - .4 Supervision.

1.02 FREQUENCY OF WORK AND CUT HEIGHT

- .1 To be performed on an as and when required basis when requested by the Engineer. Frequency of cutting will depend on weather conditions and growth rates.
- .2 Contractor will cut grass at specified heights and frequencies and will be paid on a unit price per cut basis for areas as indicate in Section 00 21 13, Instructions to bidders, para 1.11 Quantities and Basis of Payment.

2 PRODUCTS

2.01 EQUIPMENT

- .1 Equipment required to cut all areas indicated on attached drawing to produce a satisfactory end result.
- .2 Contractors will present prior to award, a list of the equipment they propose to use for the Contract. The equipment list is to include the manufacturer's name, model, and capacity. Prior to award of contract, the Contractor will make arrangements with the Engineer for inspection of equipment. If the equipment does not meet the approval of the Engineer, the contract will not be awarded.
- .3 All grass cutting equipment will be maintained in first class condition. The equipment will be inspected frequently and will be to the satisfaction of the Engineer. Mowers which cause scalping and turf damage will not be used.
- .4 Mowers will be calibrated and capable of being adjusted on site to give mowing heights required by these specifications. All guards and protective devices on all equipment shall be properly maintained and utilized according to manufacturers design at all times.
- .5 Should a tractor be used, a gauge on the tractor is required to indicate RPM of PTO drive to rotary finish mower. The RPM of PTO drive will be monitored during cutting operations to ensure compliance with mower requirements.
- .6 The Contractor will supply a service vehicle with a mechanic on staff at all times to expedite prompt equipment repair when necessary.

3 EXECUTION

3.01 MOWING

- .1 Cut grass to heights as specified in Section 00 21 13, Instructions to Bidders, para 1.11 and as indicated on drawings.
- .2 Mowing will not be carried out when in the opinion of the Engineer:
 - .1 The grass is too wet; and
 - .2 A long period of dry weather persists.
- .3 Grass areas not cut to the satisfaction of the Engineer will be re-cut at no cost to DND.
- .4 Remove paper, cans, limbs and all other debris prior to cutting prescribed area.
- .5 Mowing to be completed in such a way to blow grass away from walkways, roads, parking areas, flower beds, buildings and vehicles.

3.02 TRIMMING

- .1 Trim grass around buildings, fences, poles, signs, hedges, trees, propane tanks and all other physical obstructions within areas of grass mowing.
- .2 Ensure trimming is complete no later than 4 hours after mowing is completed.
- .3 Trim grass to same height as mowed grass in the applicable area.
- .4 Prevent damage to trees and other physical obstructions when using power operated trimmers.
- .5 In order to prevent damage to vehicles, scheduling of trimming may need to be carried out during silent hours when parked vehicles are not present. Damage to vehicles will be contractors responsibility.
- .6 Trimming to be completed in such a way to blow grass away from walkways, roads, parking areas, flower beds, buildings and vehicles.

3.03 GRASS CLIPPINGS

- .1 All clippings from trimmers and or mowers left on sidewalks or building entrances are to be removed immediately after cutting. This is to reduce grass from being tracked into buildings. These areas will be sweep by hand or a power activated brush.

3.04 SLOPED BERMS

- .1 Many areas, including the ASA Compound and Rifle Ranges, have grassed berms with severe slopes. These slopes are to be cut in a safe manner.

3.05 SPECIAL NOTES

- .1 The grassed areas to be cut under this contract contain a high density of weed growth. Regardless of this problem, the cutting activity must be executed in such a manner and with the types of equipment which will provide

an acceptable grounds appearance following the cutting operation. Failure to provide an acceptable finish appearance will be considered grounds for withholding payment for the area involved.



- .2 The growth rate varies in each area included in the contract depending upon soil conditions, moisture, turf condition, and type of grass and weed present. The intent of the contract is to provide an acceptable standard of grounds appearance following each cut.
- .3 Ditch bottoms and slopes are included and must be cut.
- .4 The Contractor must have sufficient personnel and equipment available to be able to cut all areas on the Contract Monday to Friday unless instructed by Engineer.
- .5 The Contractor must have a minimum of 3 years proven experience as a grass contractor and shall provide references of previous contracts upon request.
- .6 Contractor to provide monthly reports indicating litres of fuel consumed in specific makes and models of equipment. Type of fuel used (gas/diesel, mixed gas) to be indicated along with horsepower of equipment.

END OF SECTION



Government of Canada

Gouvernement du Canada

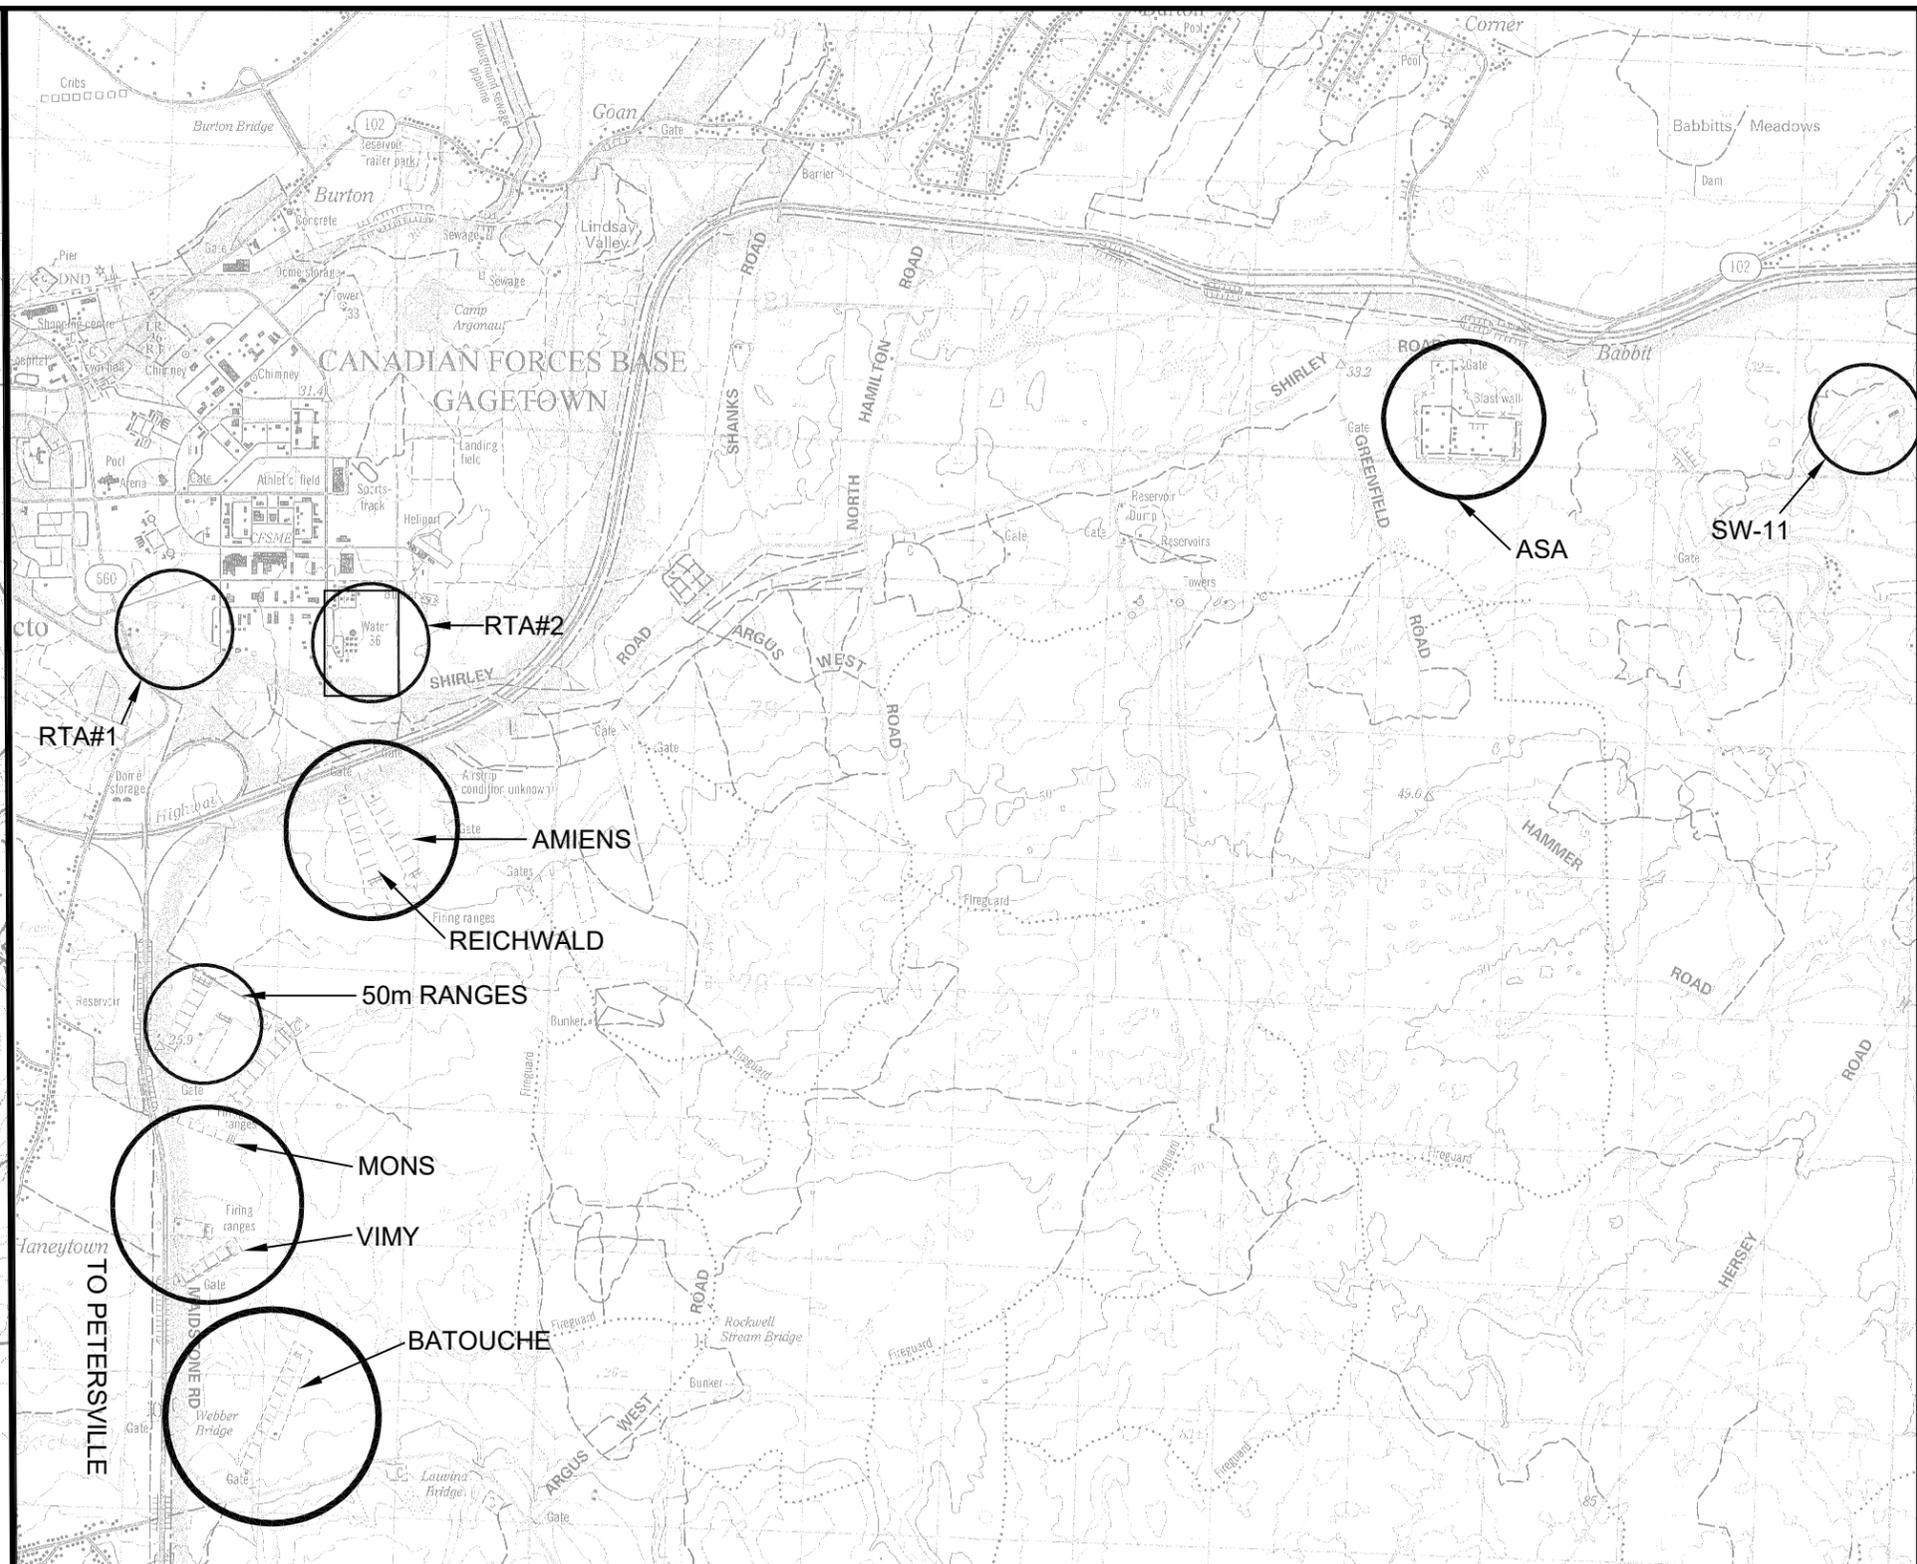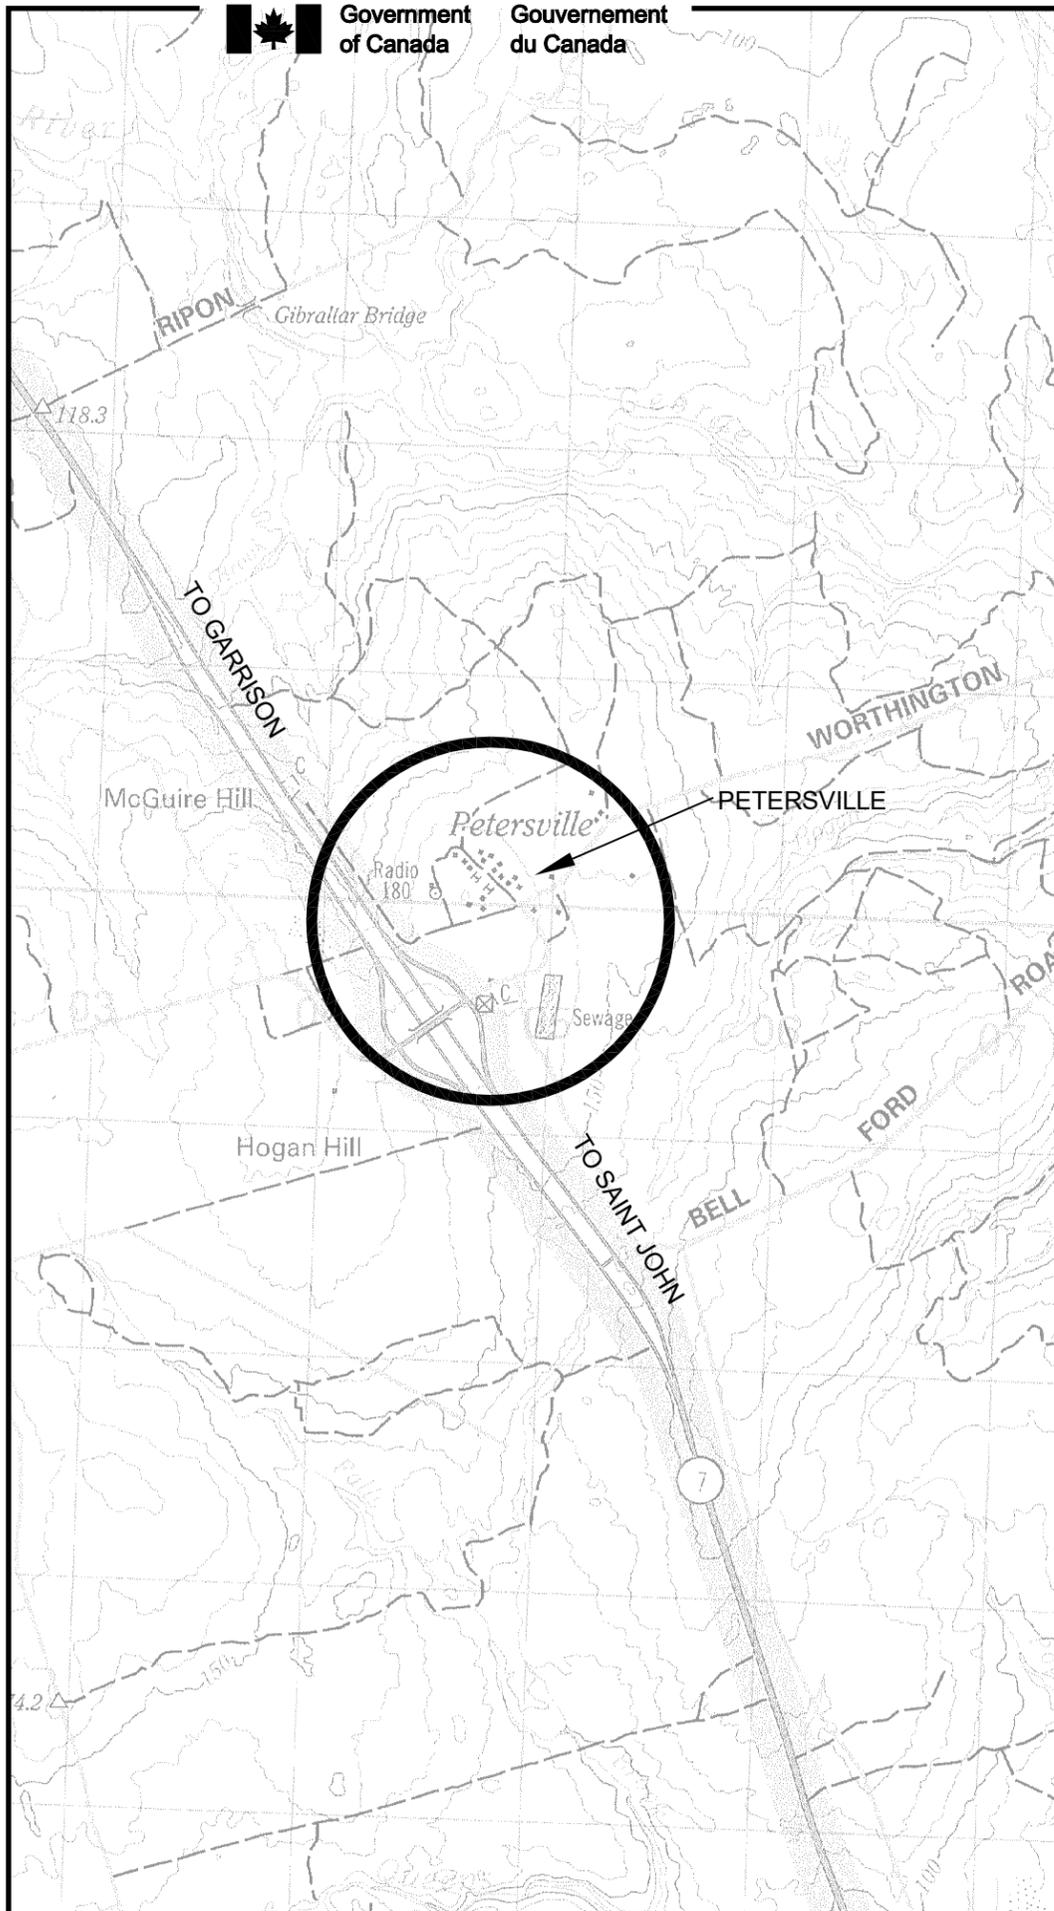

PROJECT: SERVICE CONTRACT GRASS CUTTING #1- TRAINING AREA, SMALL ARMS RANGES, ASA & PETERSVILLE

SUBJECT: SITE PLAN - BASE

DATE: 2020/07/31





| | |
|-------------|-------------------|
| APPROVED: | |
| APPROUVÉ | |
| PAR: | |
| SCALE: | NTS |
| ÉCHELLE: | |
| WBS NO.: | |
| NO. OTP: | |
| PF NO.: | SC |
| NO. DP: | |
| DWG NO.: | L-G2-9301/256-101 |
| NO. DESSIN: | |



LEGEND

 CUT TO A HEIGHT OF 75mm UNLESS INDICATED OTHERWISE

NOTE:
GRASS AREAS INDICATED ARE APPROXIMATE

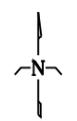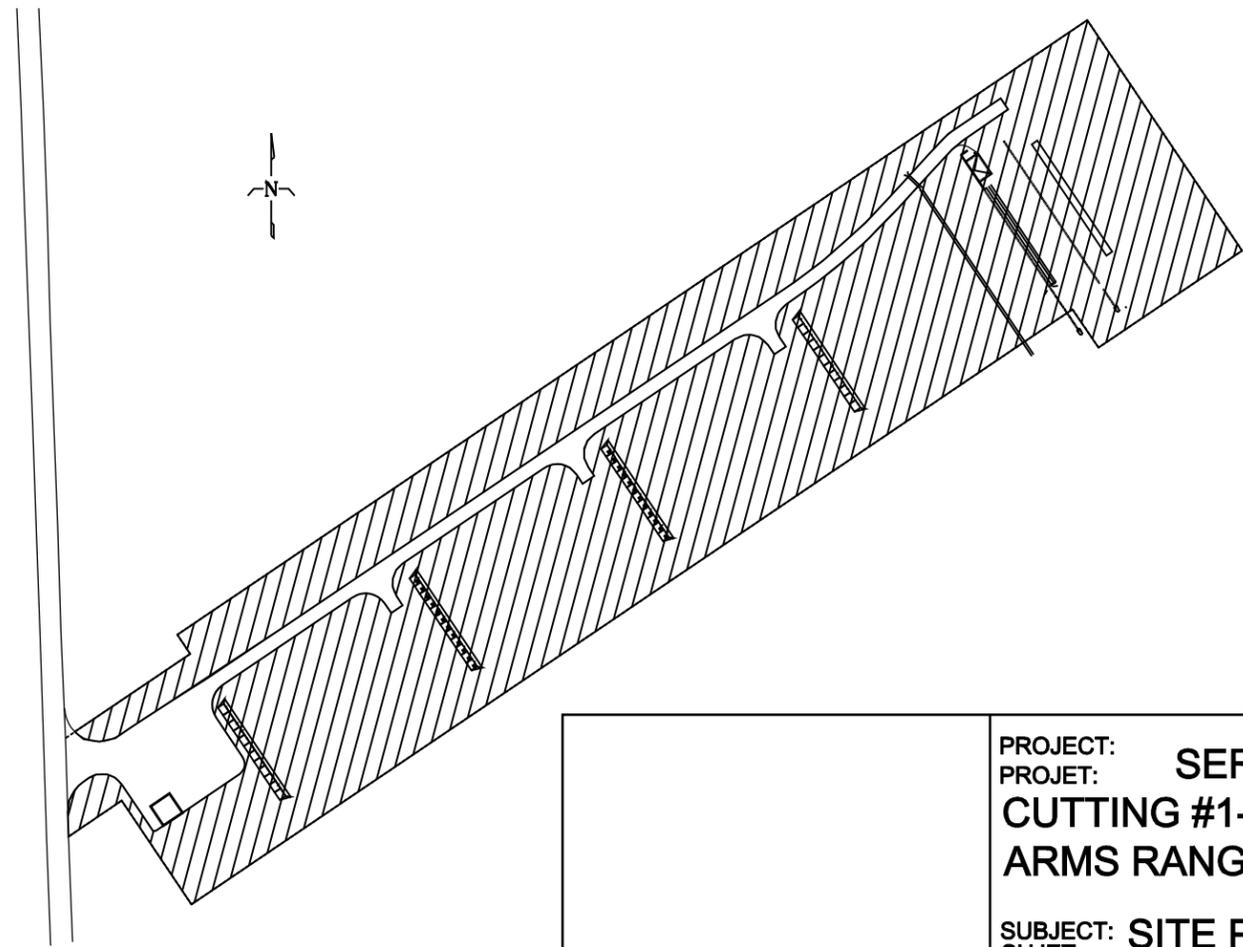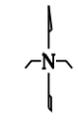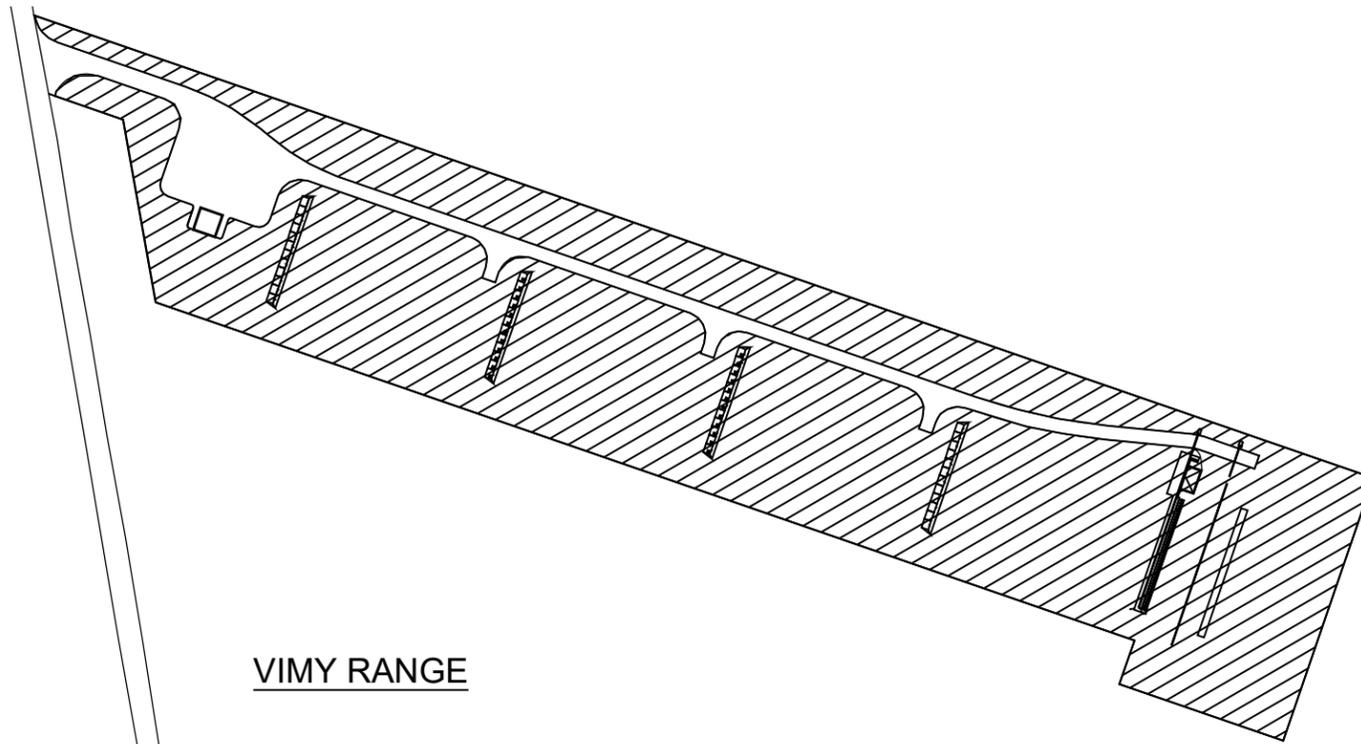

| | | | | |
|--|----------|--|-------------|--------------------------|
| | PROJECT: | SERVICE CONTRACT GRASS CUTTING #1-TRAINING AREA, SMALL ARMS RANGES, ASA & PETERSVILLE | APPROVED: | |
| | PROJET: | | APPROUVÉ | |
| | SUBJECT: | SITE PLAN: VIMY RANGE MONS RANGE | PAR: | |
| | SUJET: | | SCALE: | NTS |
| | DATE: | 2020/07/31 | ÉCHELLE: | NTS |
| | | | WBS NO.: | |
| | | | NO. OTP: | |
| | | | PF NO.: | SC |
| | | | NO. DP: | |
| | | | DWG NO.: | L-G2-9301/256-102 |
| | | | NO. DESSIN: | |



Government of Canada



Gouvernement du Canada

LEGEND



CUT GRASS TO A HEIGHT OF 75mm UNLESS INDICATED OTHERWISE

NOTE:
GRASS AREAS INDICATED ARE APPROXIMATE

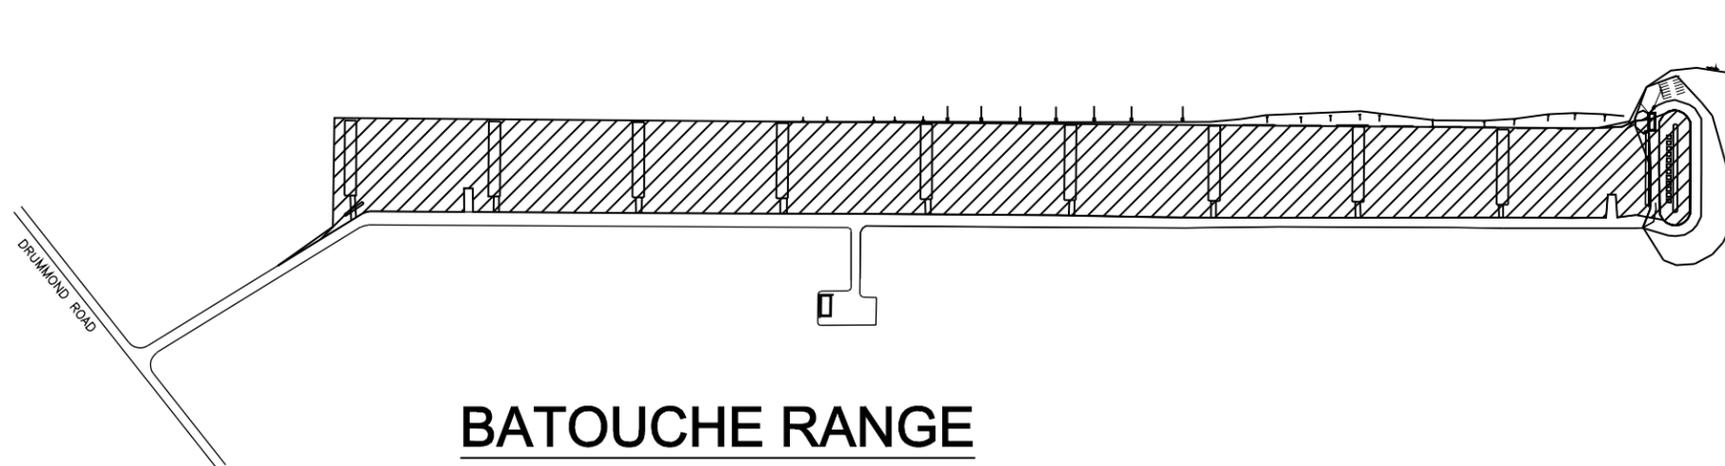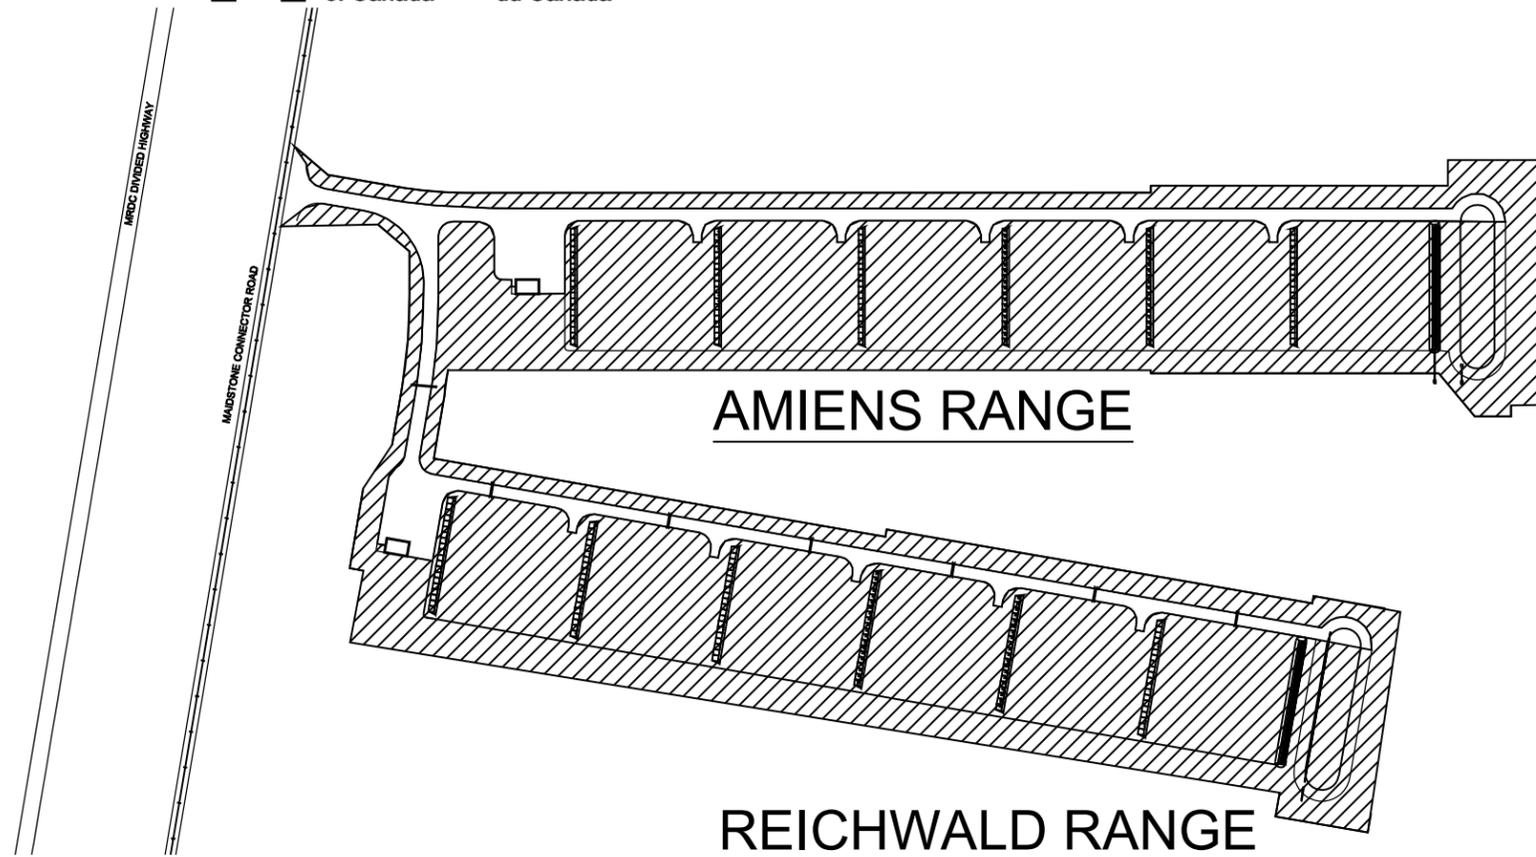


PROJECT: SERVICE CONTRACT GRASS
 PROJÉT: SERVICE CONTRACT GRASS
 CUTTING #1- TRAINING AREA, SMALL
 ARMS RANGES, ASA & PETERSVILLE

SUBJECT: SITE PLAN : REICHWALD
 SUJET: SITE PLAN : REICHWALD
 AMIENS
 BATOUCHE

DATE: 2020/07/31

| | |
|-------------|-------------------|
| APPROVED: | |
| APPROUVÉ | |
| PAR: | |
| SCALE: | NTS |
| ÉCHELLE: | NTS |
| WBS NO.: | |
| NO. OTP: | |
| PF NO.: | SC |
| NO. DP: | |
| DWG NO.: | L-G2-9301/256-103 |
| NO. DESSIN: | |

3
of 8

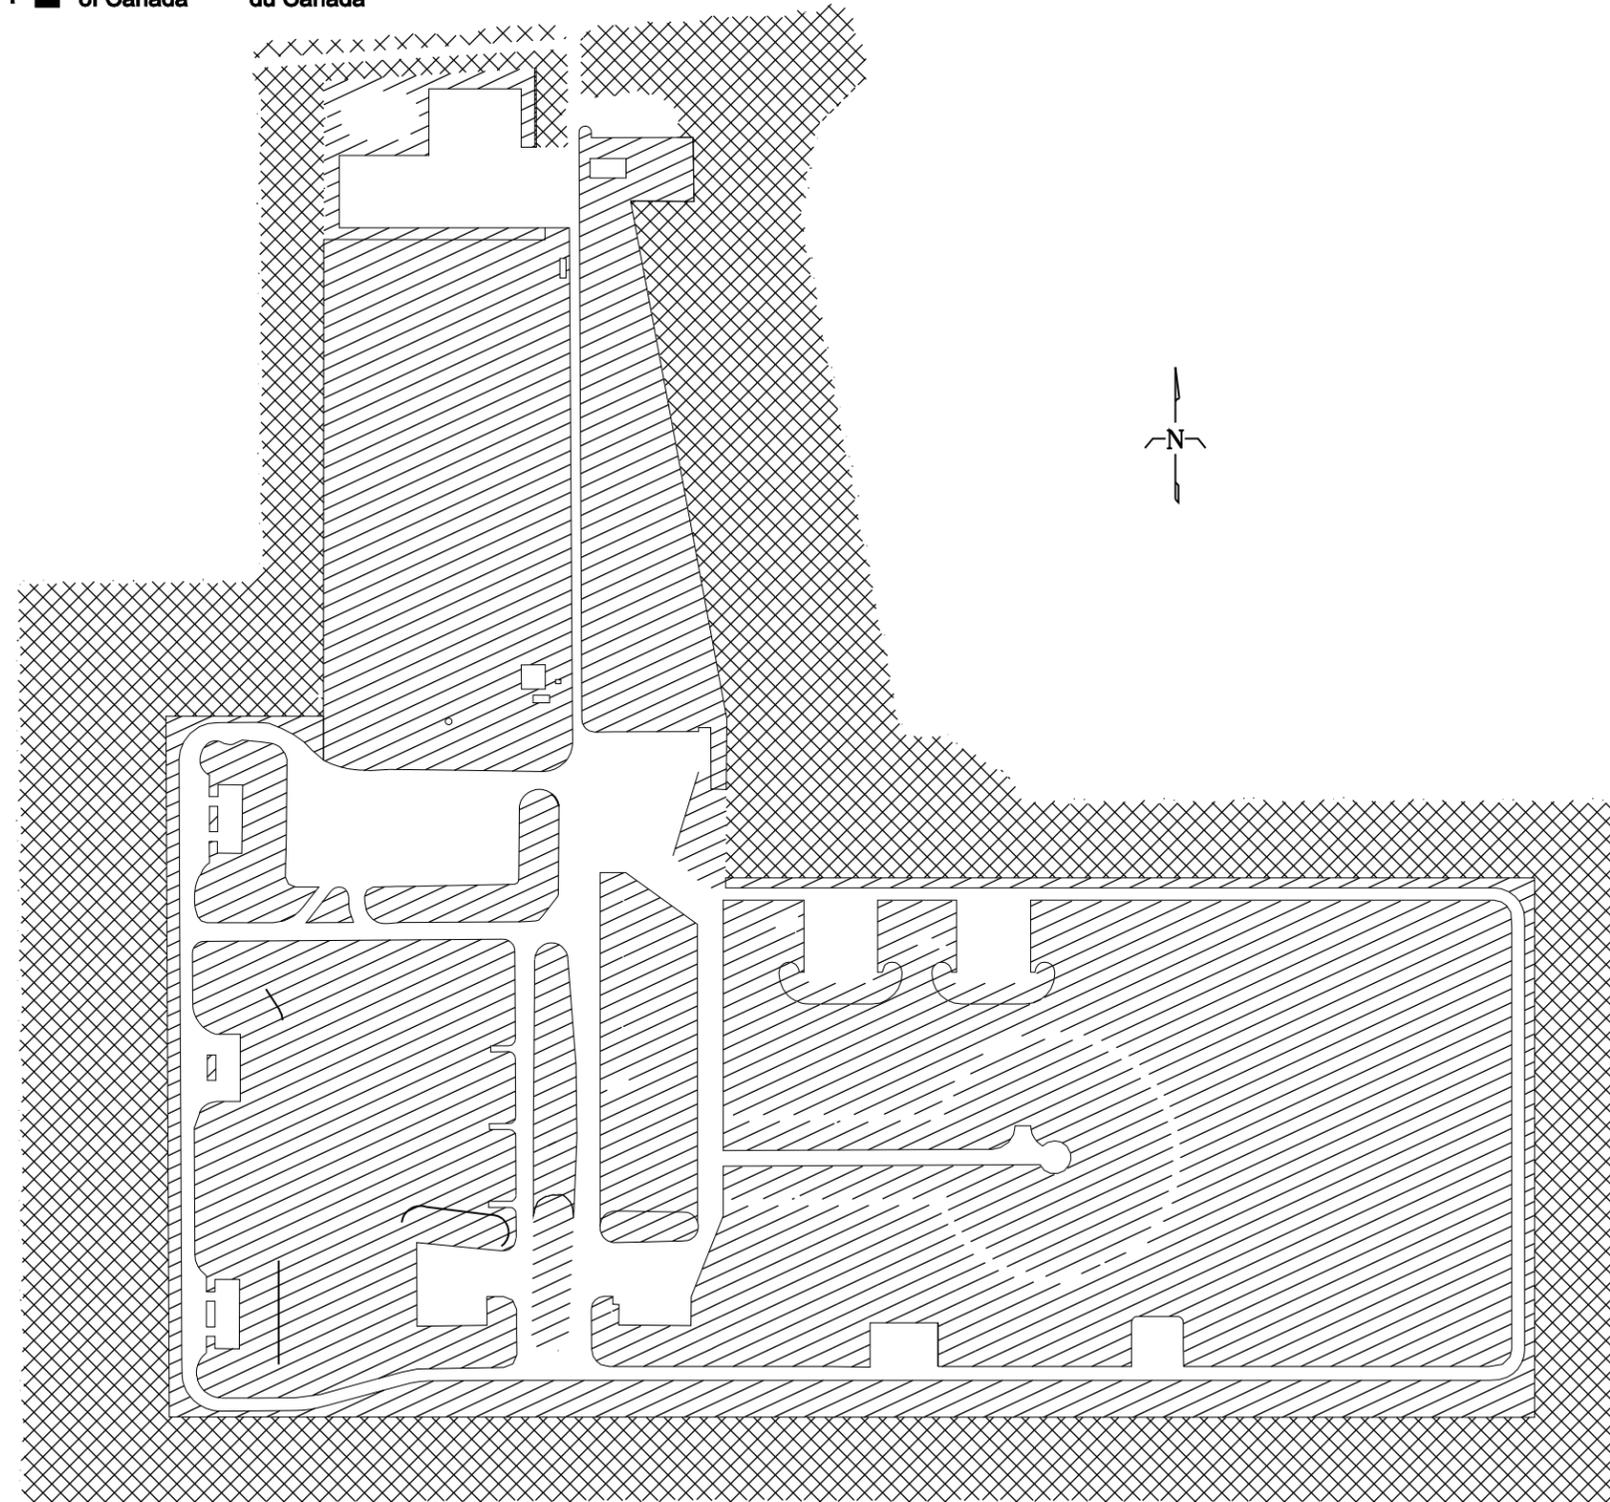

LEGEND

 CUT TO A HEIGHT OF 75 mm
UNLESS INDICATED
OTHERWISE

 BRUSH HOG WHEN
REQUIRED

NOTE:
GRASS AREAS INDICATED ARE
APPROXIMATE

AMMUNITION STORAGE AREA (ASA)

PROJECT: SERVICE CONTRACT GRASS
CUTTING #1- TRAINING AREA, SMALL
ARMS RANGES, ASA & PETERSVILLE

SUBJECT: SITE PLAN : ASA
SUJET:

DATE: 2020/07/31


| | | |
|-------------|-------------------|-----------|
| APPROVED: | | |
| APPROUVÉ | | |
| PAR: | | |
| SCALE: | N T S | |
| ÉCHELLE: | N T S | |
| WBS NO.: | | |
| NO. OTP: | | |
| PF NO.: | SC | 4 of 8 |
| NO. DP: | | |
| DWG NO.: | L-G2-9301/256-104 | |
| NO. DESSIN: | L-G2-9301/256-104 | |



LEGEND


 CUT TO A HEIGHT OF 75mm UNLESS INDICATED OTHERWISE

NOTE:
GRASS AREAS INDICATED ARE APPROXIMATE

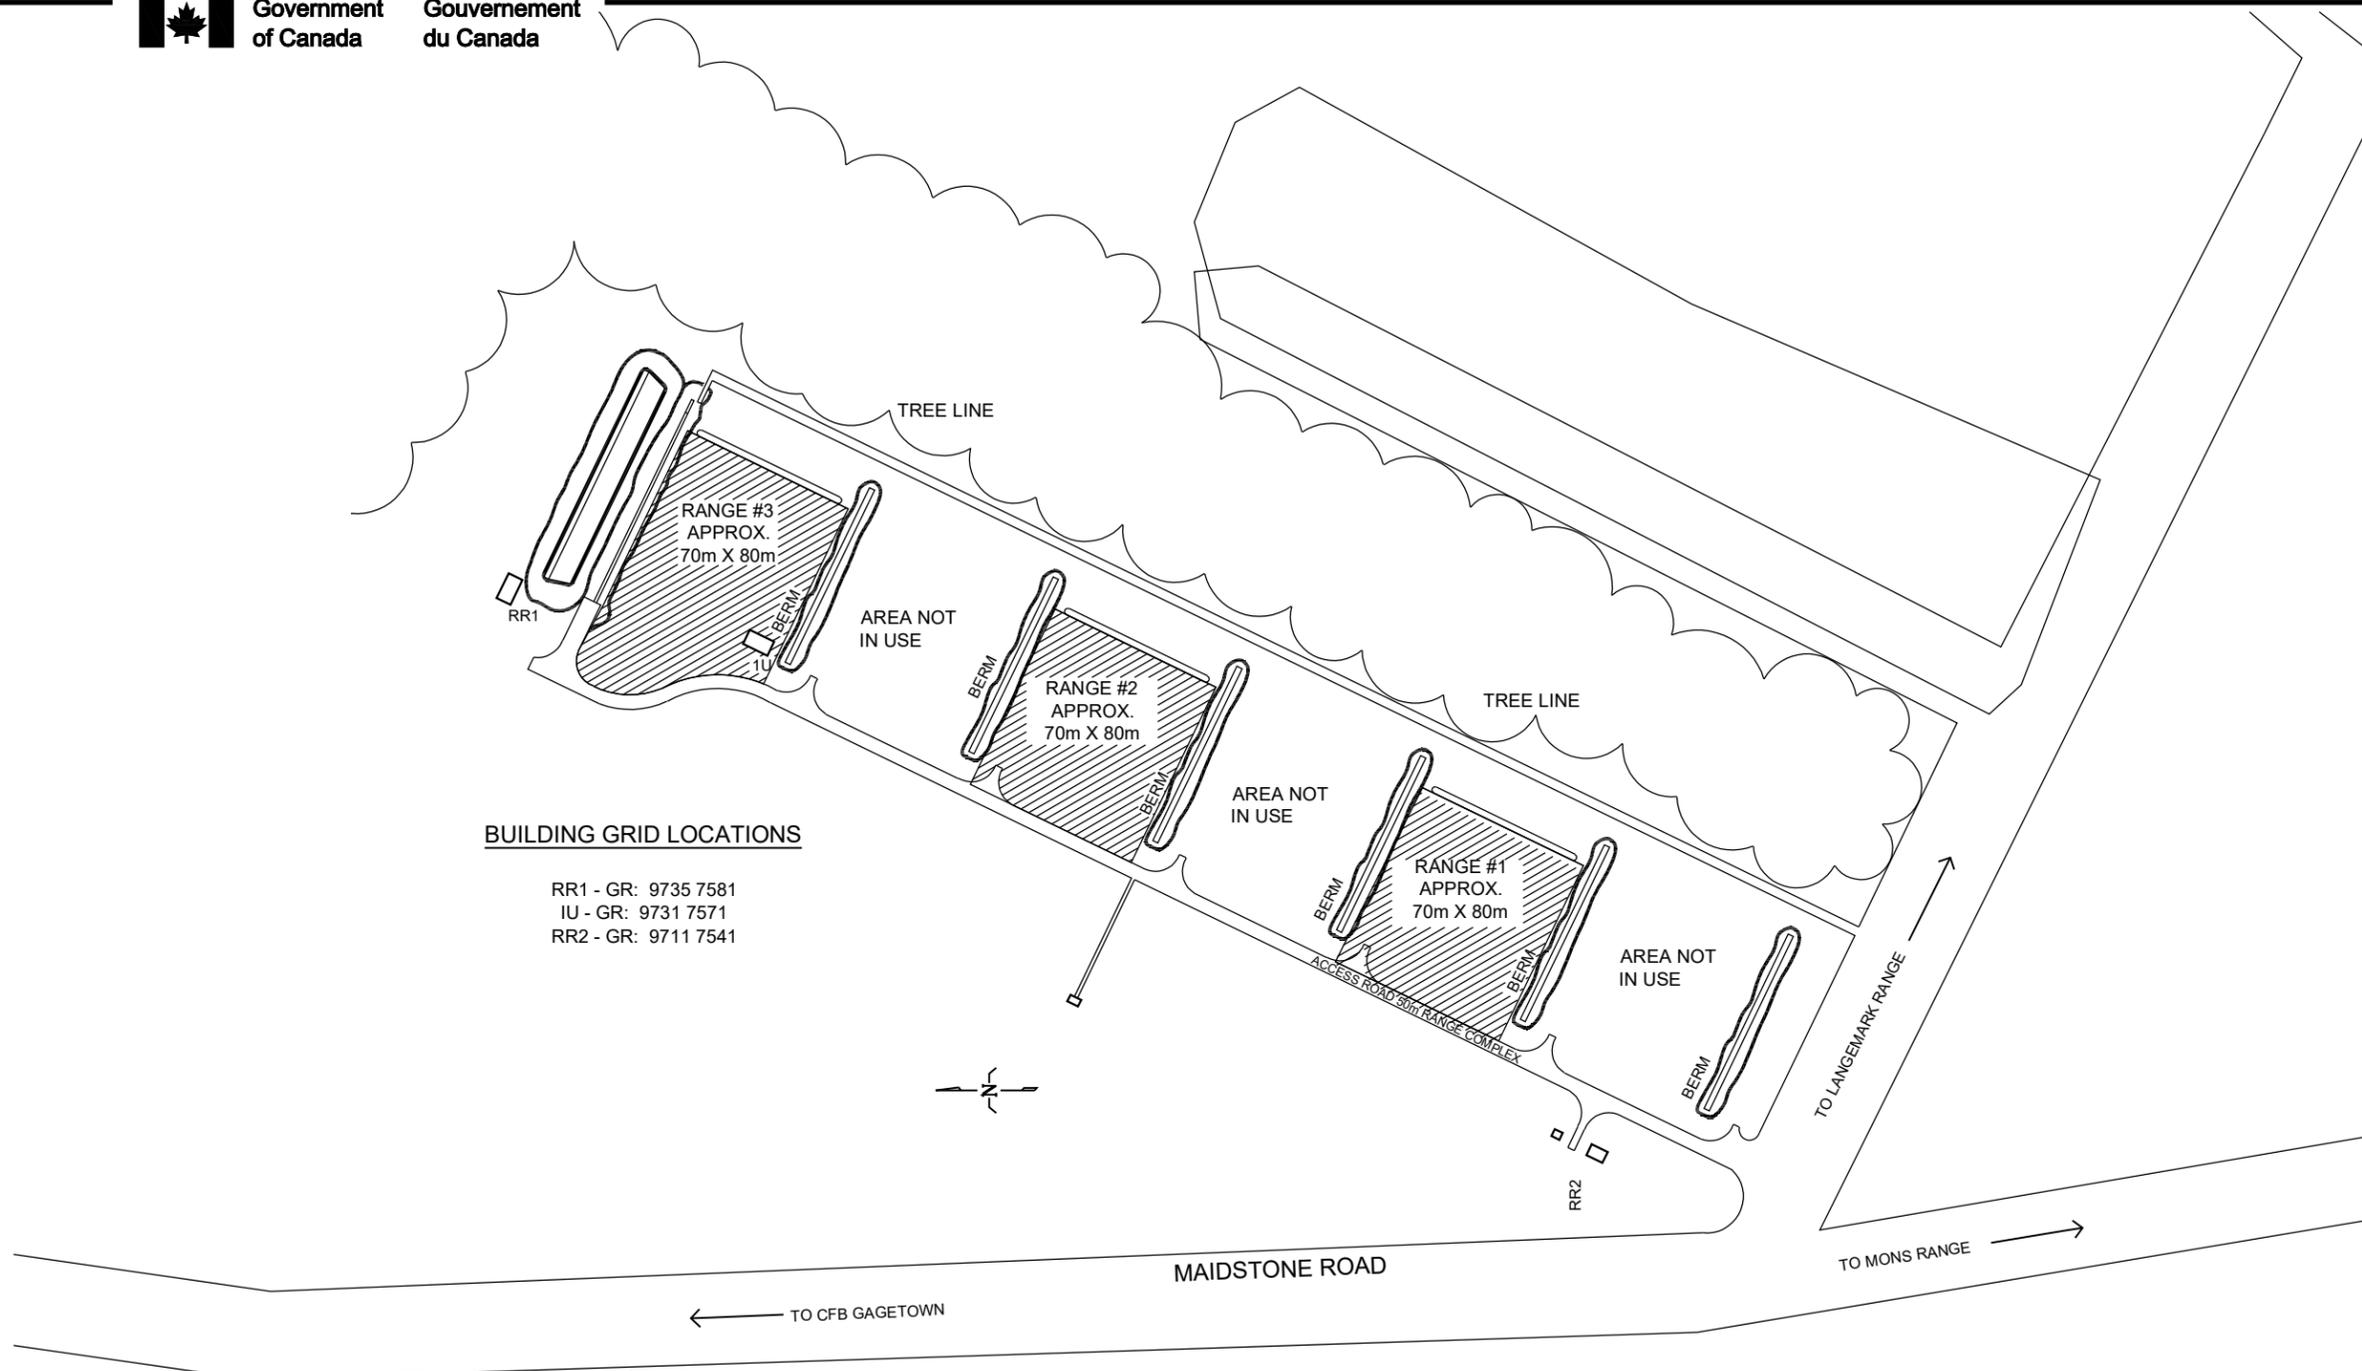


BUILDING GRID LOCATIONS

RR1 - GR: 9735 7581
IU - GR: 9731 7571
RR2 - GR: 9711 7541

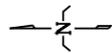


| | | | | |
|--|----------|---|---------------|--------------------------|
| | PROJECT: | SERVICE CONTRACT GRASS CUTTING #1- TRAINING AREA, SMALL ARMS RANGES, ASA & PETERSVILLE | APPROVED: | |
| | PROJET: | | APPROUVÉ PAR: | |
| | SUBJECT: | SITE PLAN : 50 m RANGES | SCALE: | N T S |
| | SUJET: | | ÉCHELLE: | |
| | DATE: | 2020/07/31 | WBS NO.: | |
| | | | NO. OTP: | |
| | | | PF NO.: | SC |
| | | | NO. DP: | |
| | | | DWG NO.: | L-G2-9301/256-105 |
| | | | NO. DESSIN: | |

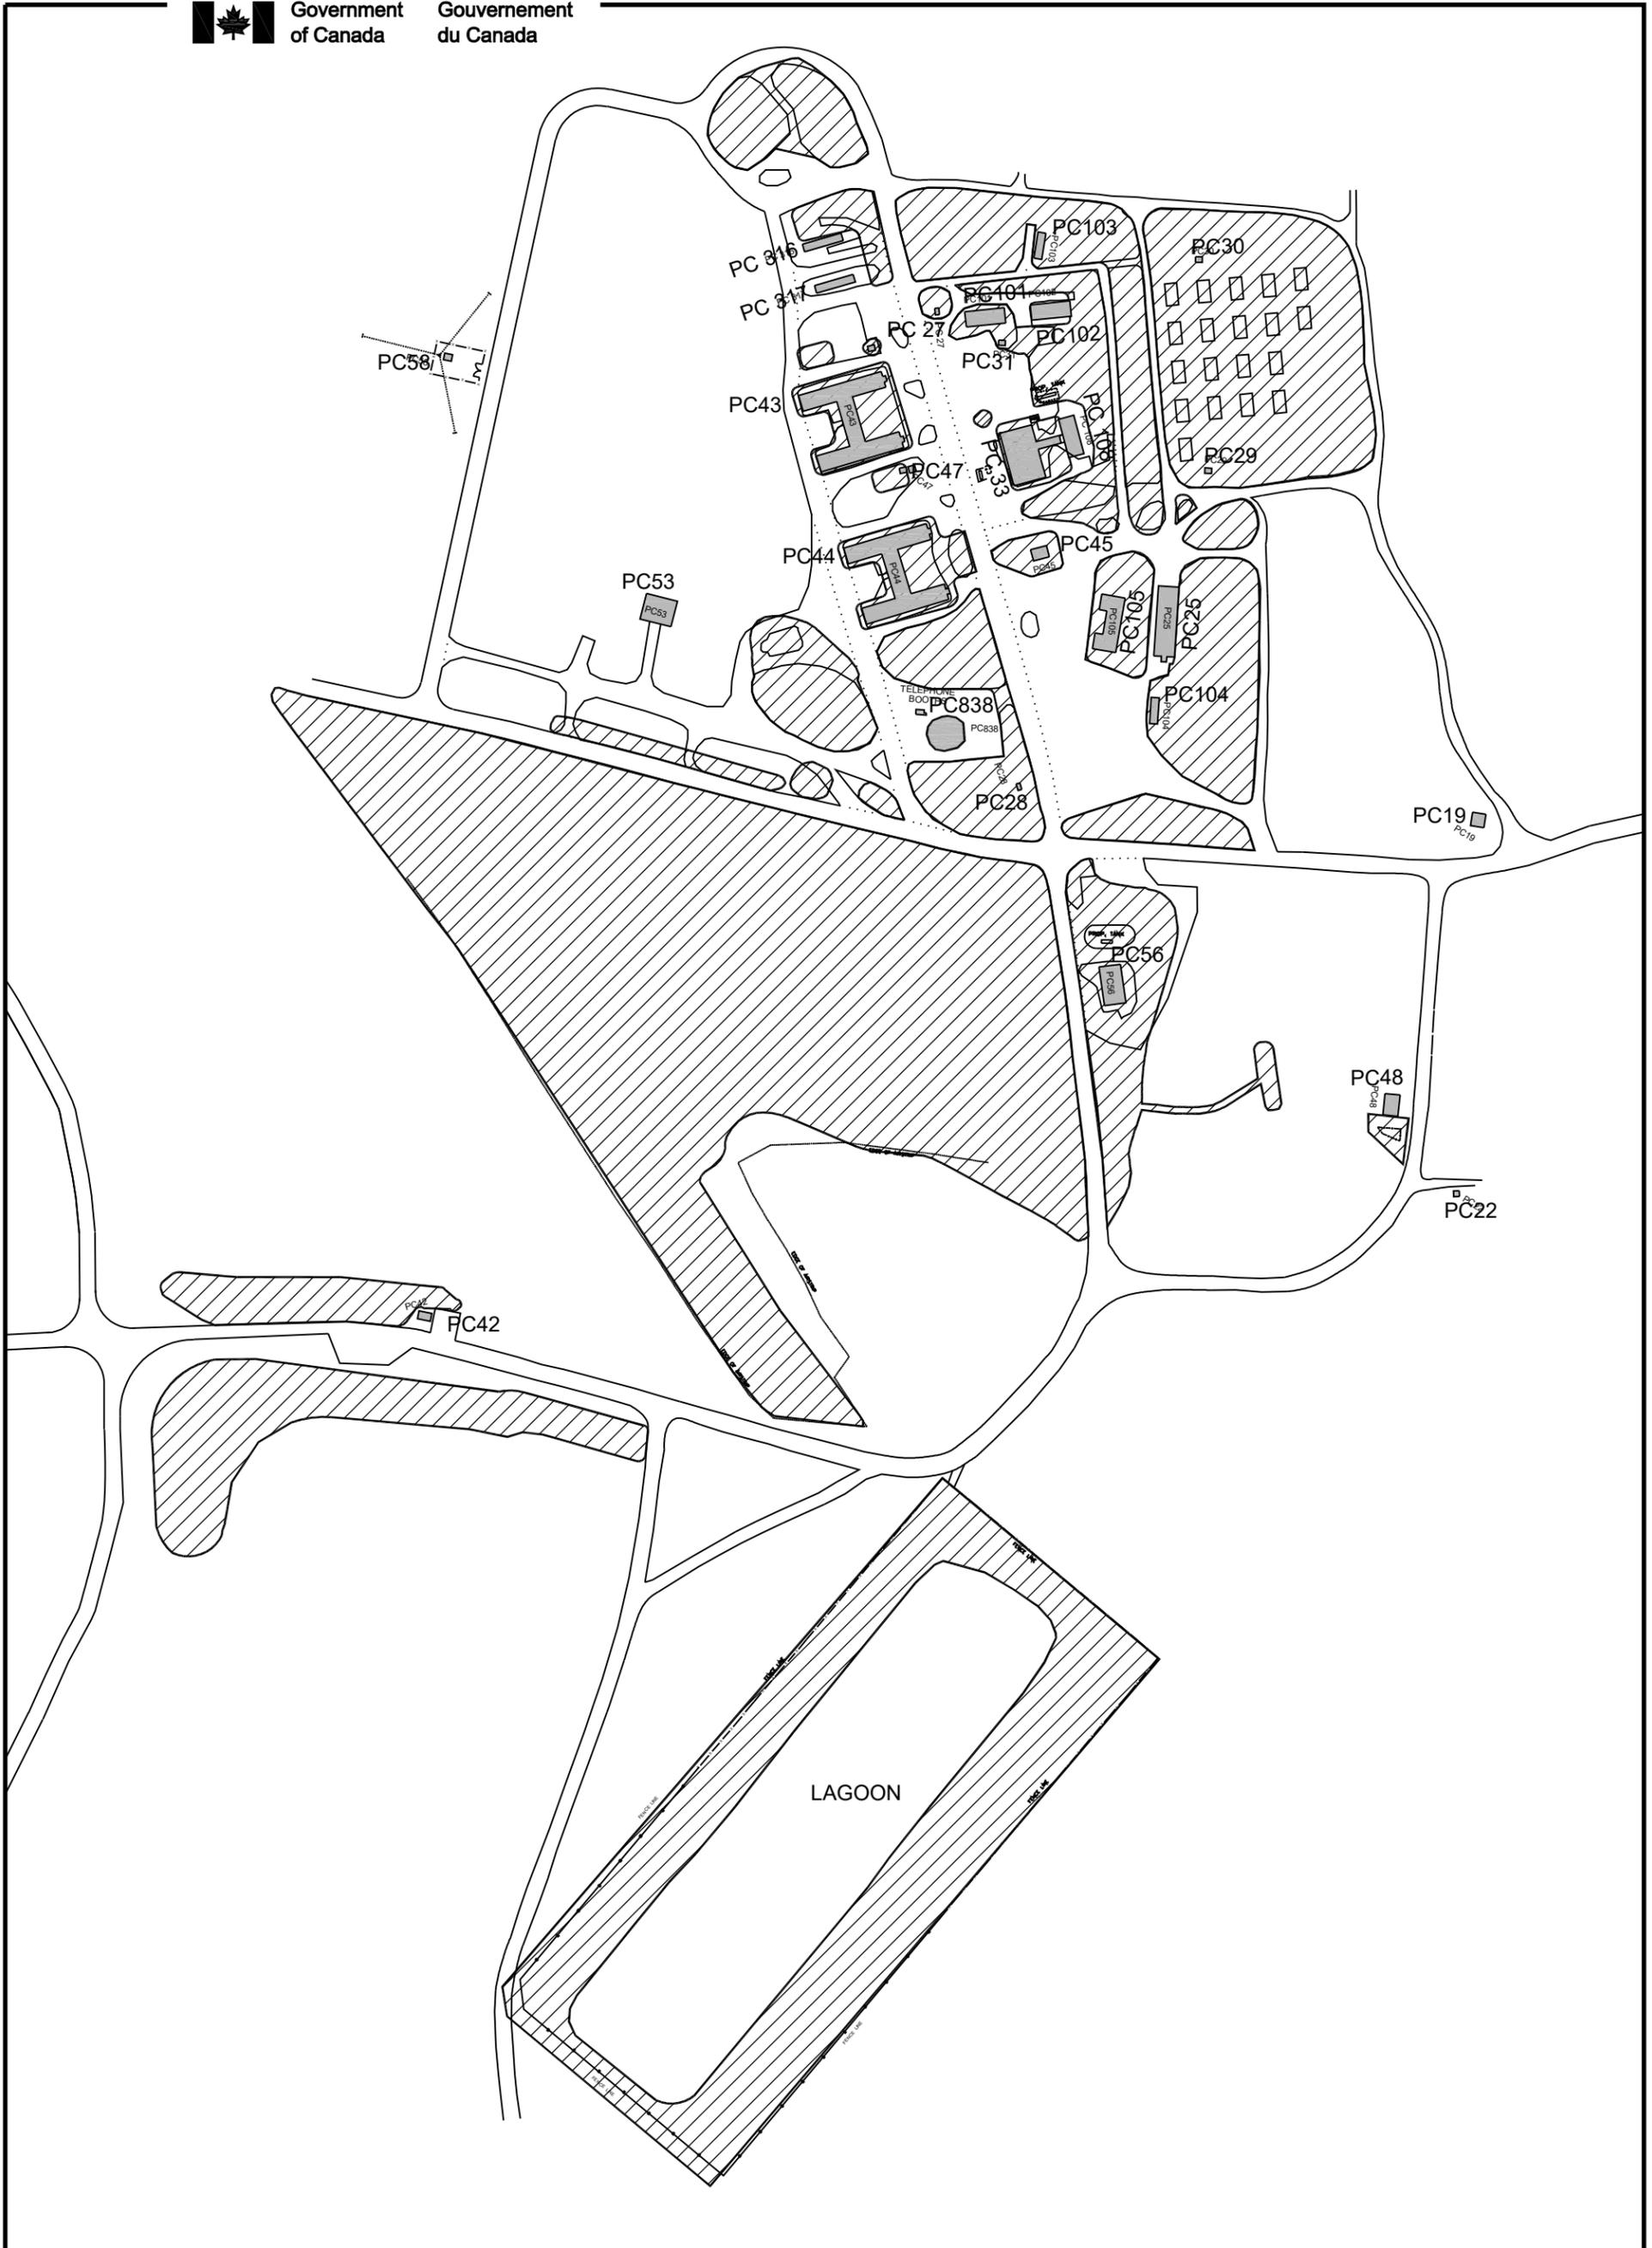


PROJECT: SERVICE CONTRACT GRASS
 PROJET: CUTTING #1- TRAINING AREA SMALL
 SUBJECT: ARMS RANGES, ASA & PETERSVILLE
 SUJET: SITE PLAN PETERSVILLE

DATE: 2020/07/31

| | |
|-------------|-------------------|
| APPROVED: | |
| APPROUVÉ | |
| PAR: | |
| SCALE: | N.T.S. |
| ÉCHELLE: | |
| WBS NO.: | |
| NO. OTP: | |
| PF NO.: | |
| NO. DP: | |
| DWG NO.: | L-G2-9301/256-106 |
| NO. DESSIN: | |

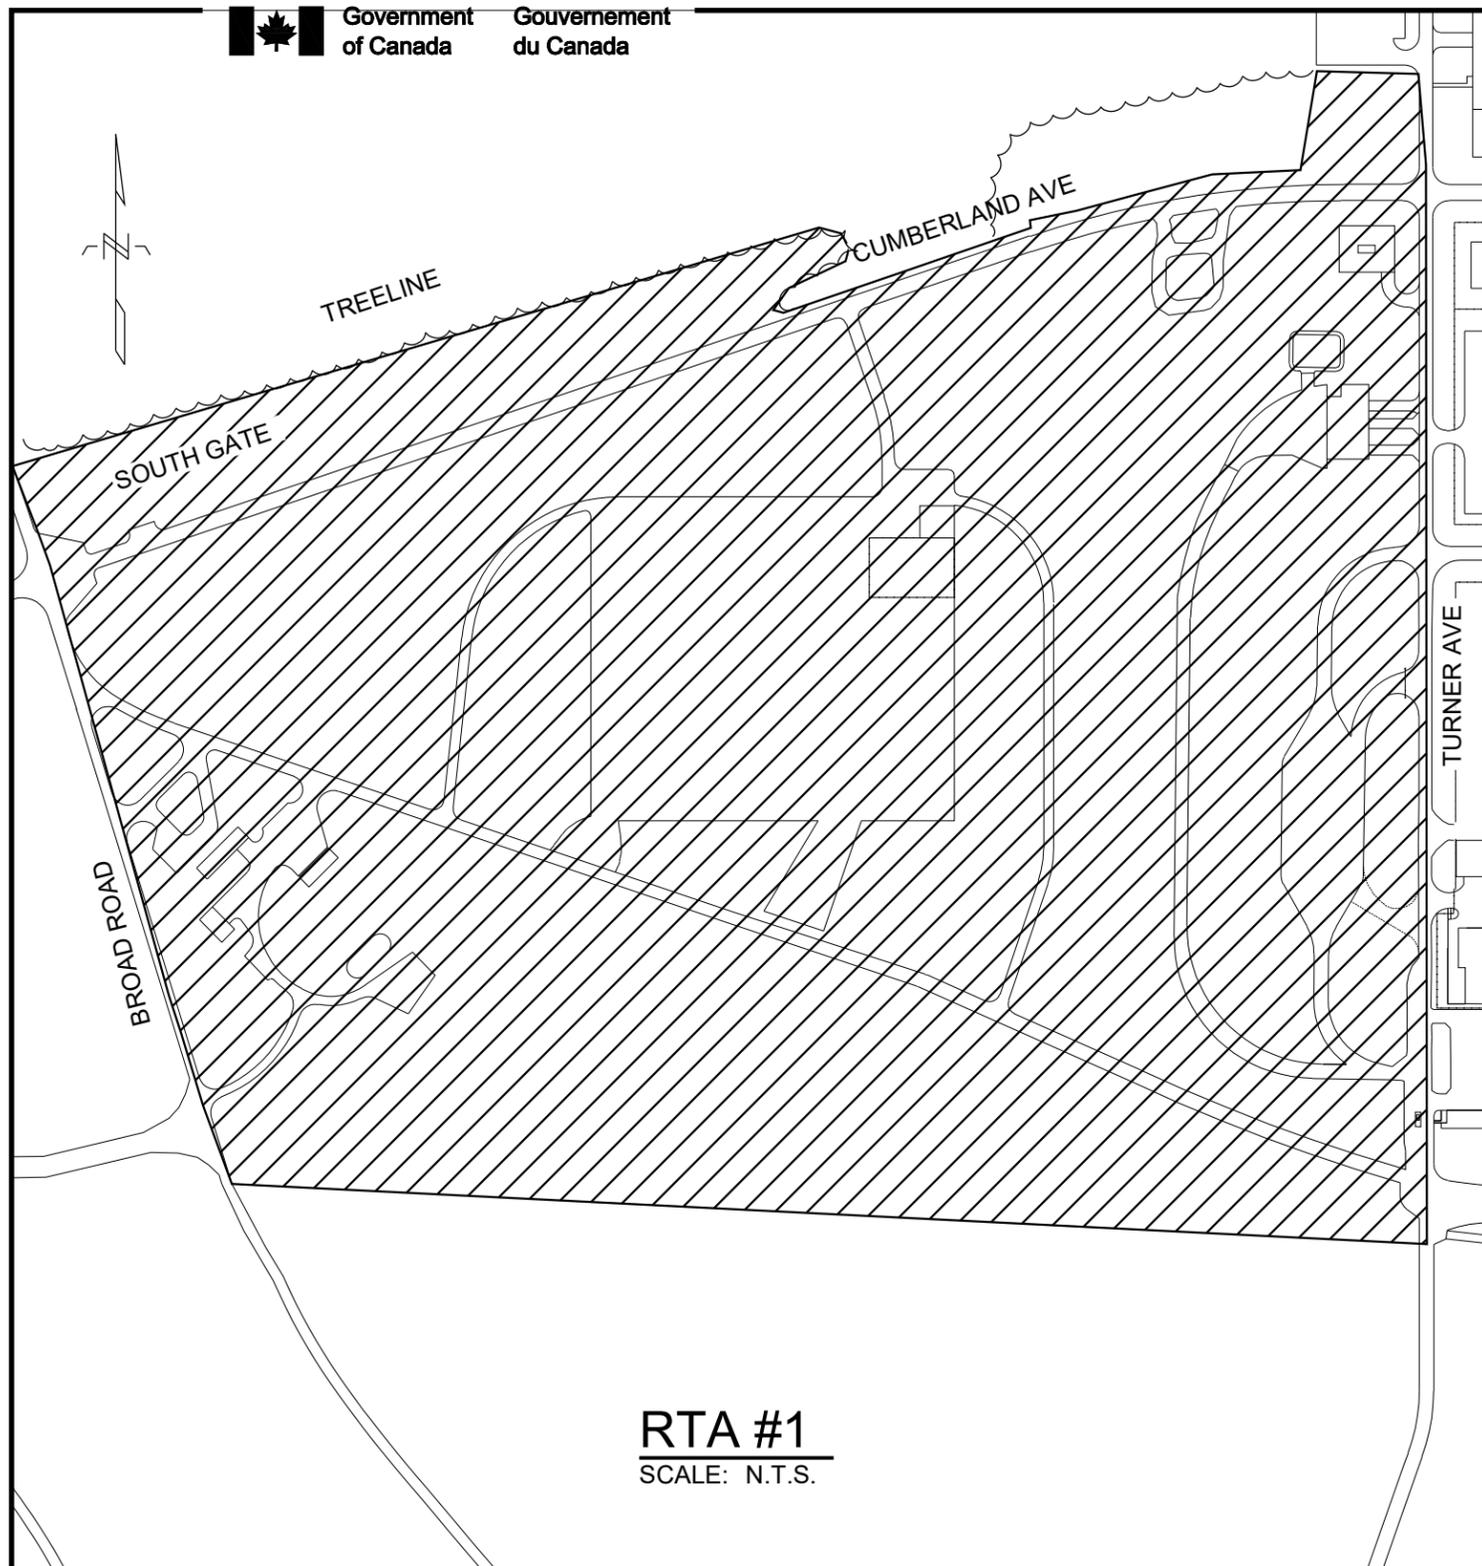

RTA #1
SCALE: N.T.S.

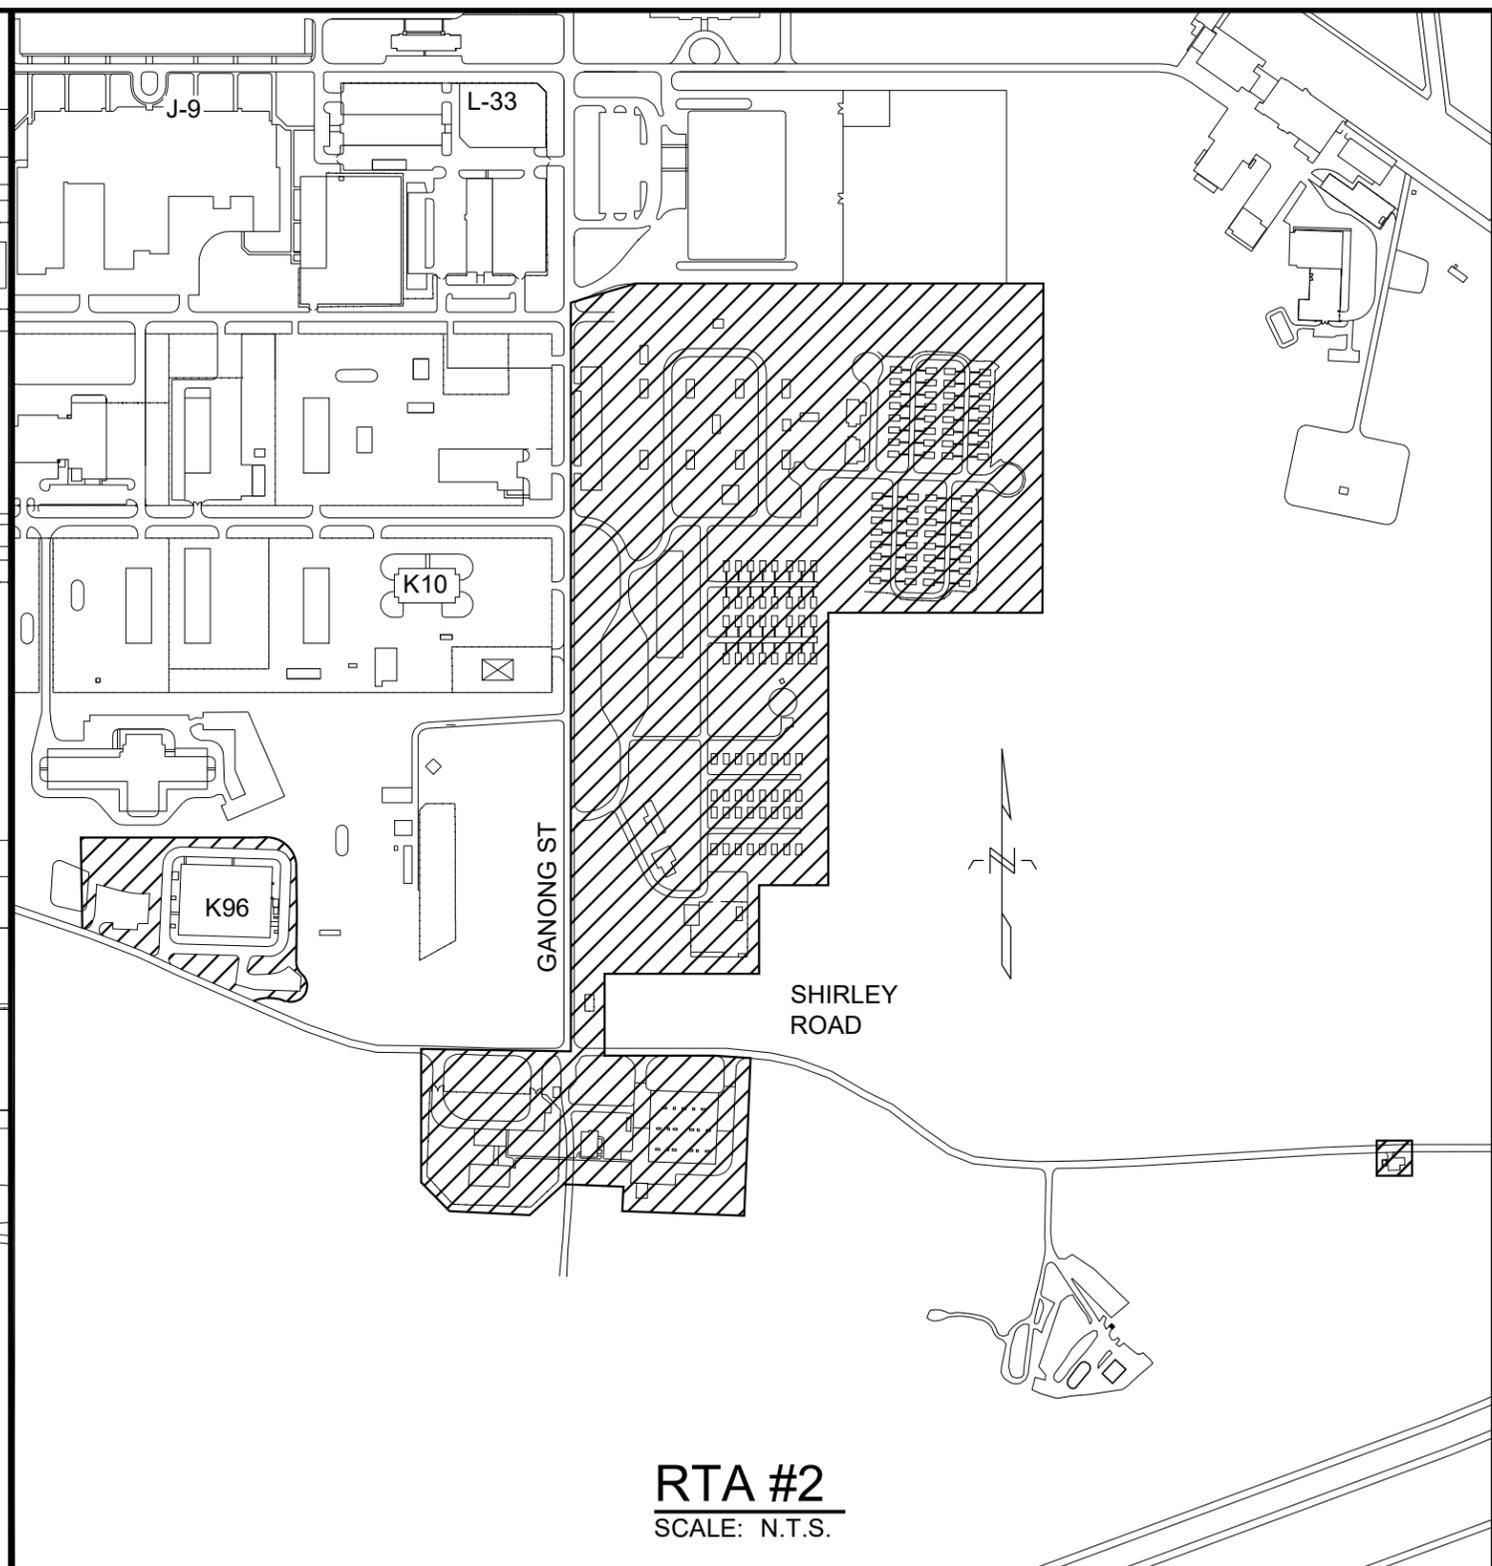

RTA #2
SCALE: N.T.S.

GARRISON KEYPLAN
N.T.S.



LEGEND

 CUT TO A HEIGHT OF 75mm UNLESS INDICATED OTHERWISE

NOTE: GRASS AREAS INDICATED ARE APPROXIMATE

PROJECT: SERVICE CONTRACT GRASS CUTTING #1- TRAINING AREA, SMALL ARMS RANGES, ASA & PETERSVILLE

SUBJECT: SITE PLAN : RTA #1
RTA #2

DATE: 2020/07/31

APPROVED:
APPROUVÉ
PAR:

SCALE: N T S
ÉCHELLE:

WBS NO.:
NO. OTP:
PF NO.: SC

DWG NO.: L-G2-9301/256-107
NO. DESSIN:




Government of Canada

Gouvernement du Canada

LEGEND

 CUT TO A HEIGHT OF 75mm
UNLESS INDICATED OTHERWISE

NOTE:
GRASS AREAS INDICATED ARE APPROXIMATE

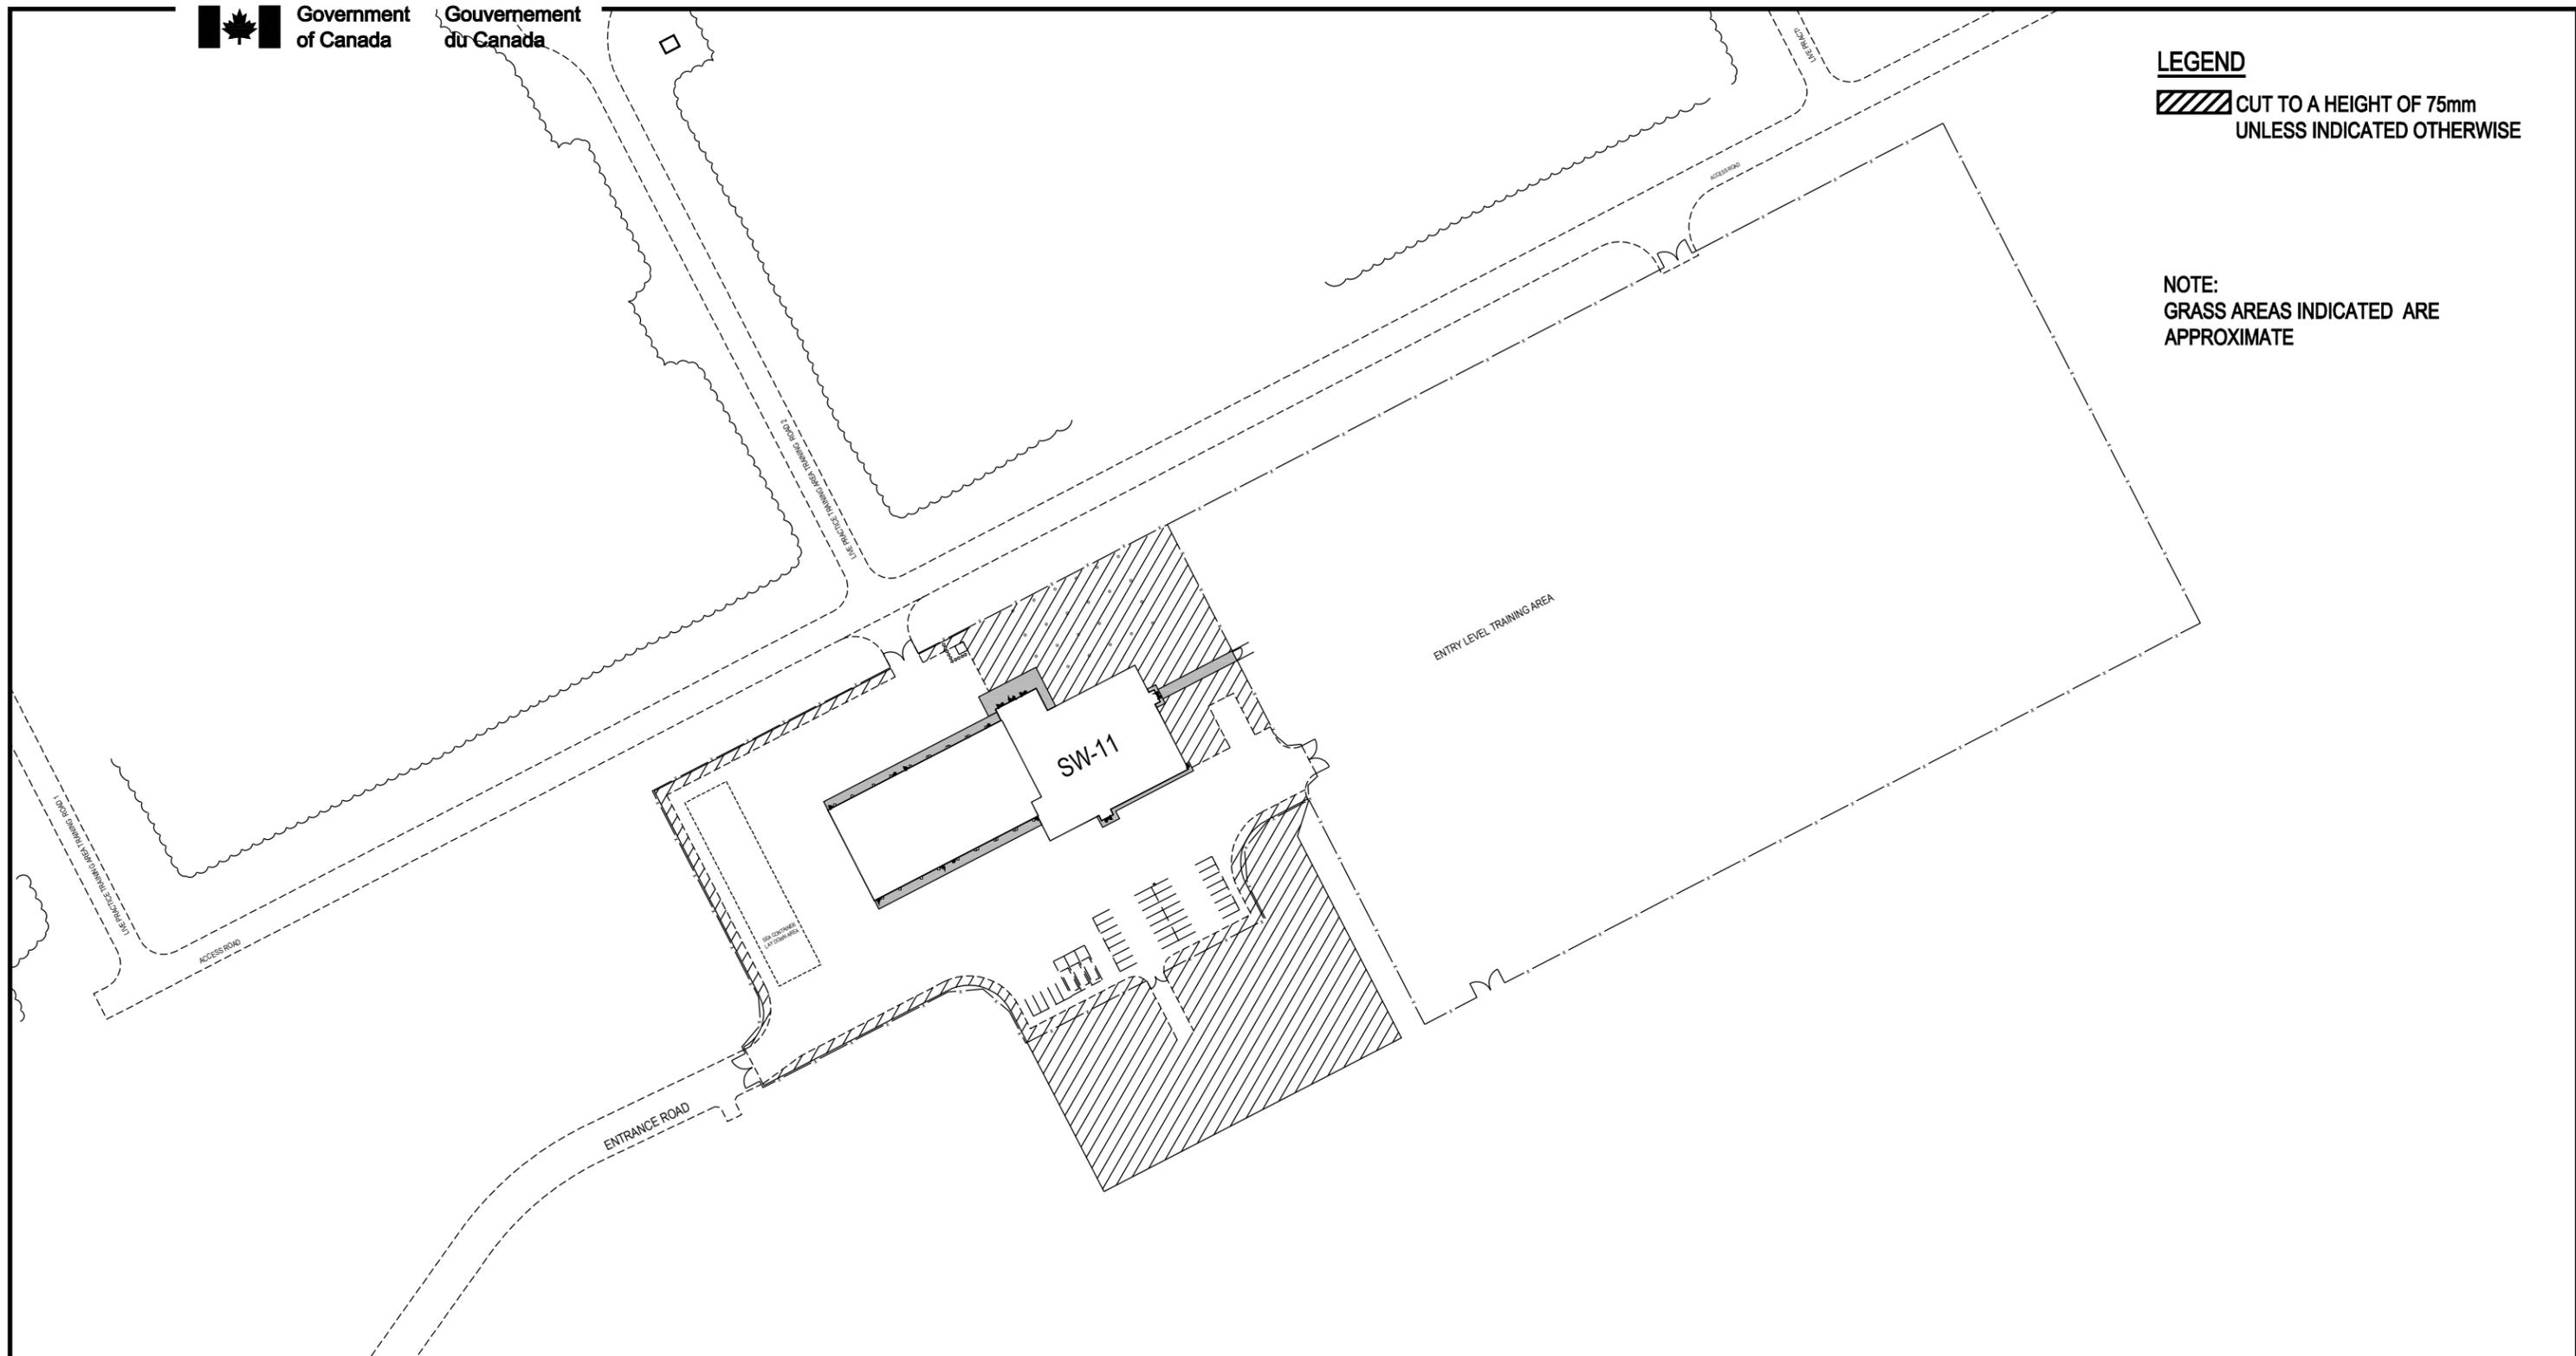

| | | | | | | |
|--|----------|---|--|---------------|-------------------|--------|
| | PROJECT: | SERVICE CONTRACT GRASS | | APPROVED: | | |
| | PROJET: | CUTTING #1- TRAINING AREA SMALL ARMS RANGES, ASA & PETERSVILLE | | APPROUVÉ PAR: | | |
| | SUBJECT: | SITE PLAN: SW-11 | | SCALE: | 1:2000 | |
| | SUJET: | SITE PLAN: SW-11 | | ÉCHELLE: | 1:2000 | |
| | DATE: | 2020/07/31 | | WBS NO.: | | |
| | | | | NO. OTP: | | |
| | | | | PF NO.: | SC | 8 of 8 |
| | | | | NO. DP: | | |
| | | | | DWG NO.: | L-G2-9301/256-108 | |
| | | | | NO. DESSIN: | L-G2-9301/256-108 | |