




1 EAST ELEVATION - NEW OFFICE (HISTORIC BUILDING)
A402 1:50

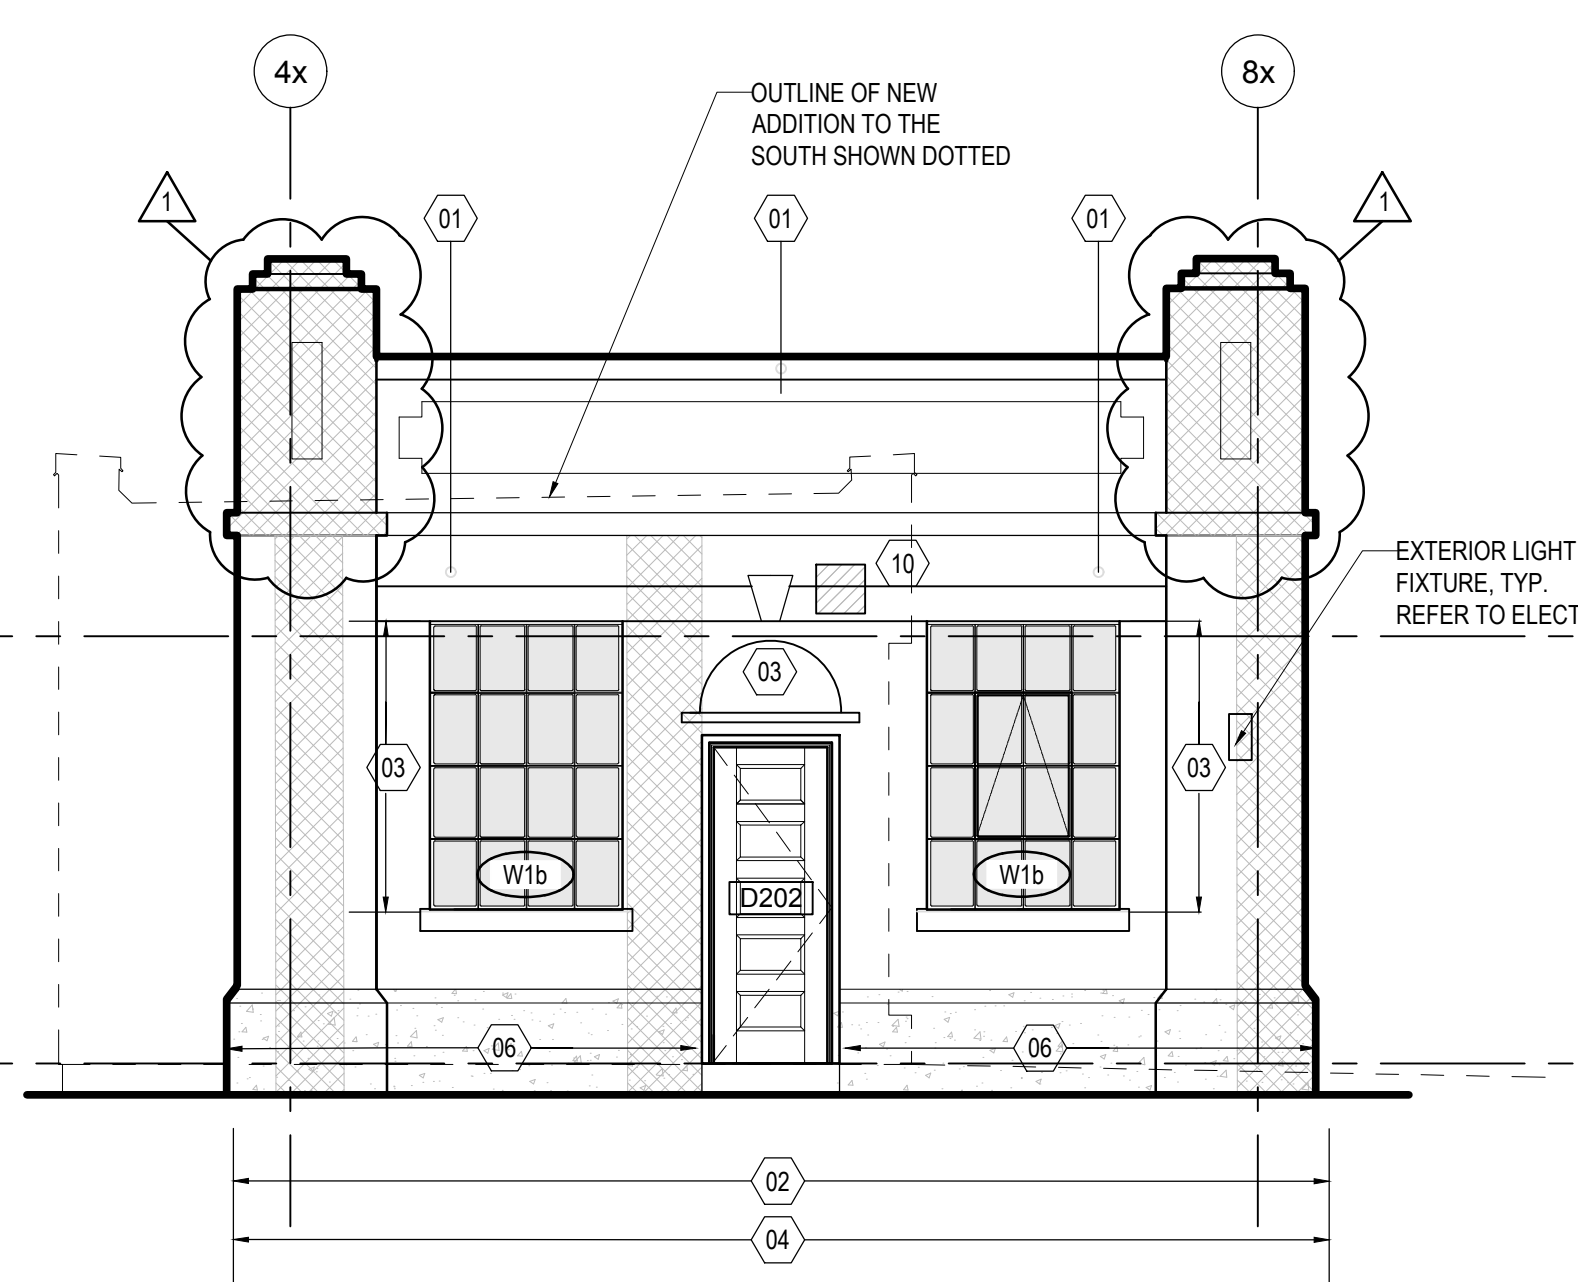

2 SOUTH ELEVATION - NEW OFFICE (HISTORIC BUILDING)
A402 1:50 (OUTLINE OF NEW ADDITION TO SOUTH SHOWN DOTTED)

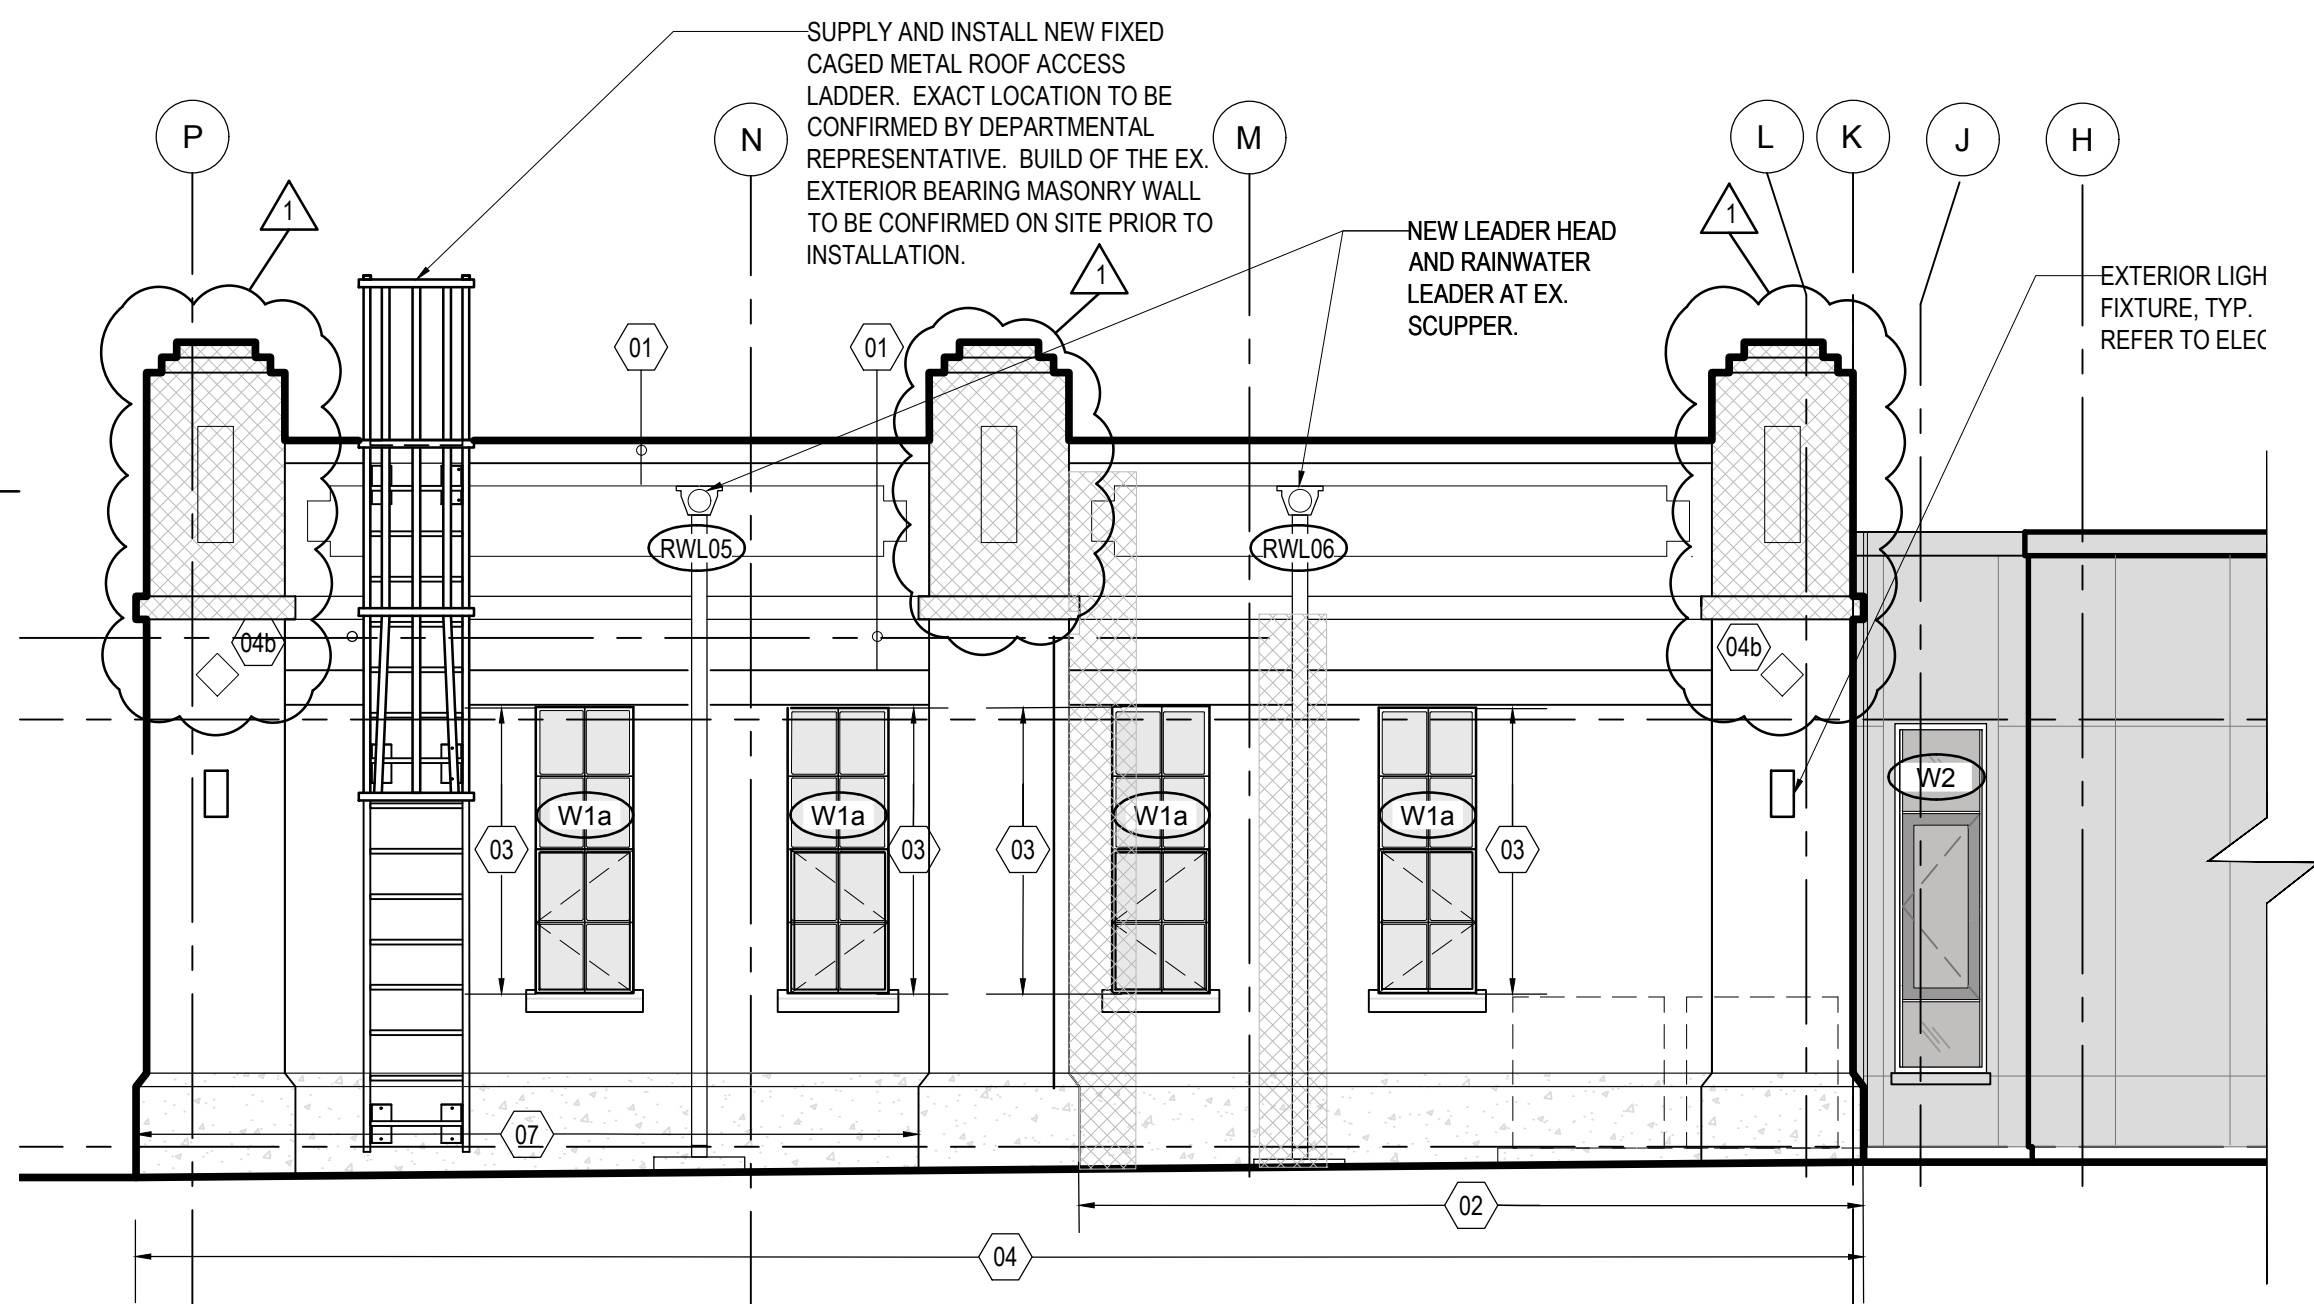

3 WEST ELEVATION - NEW OFFICE (HISTORIC BUILDING)
A402 1:50

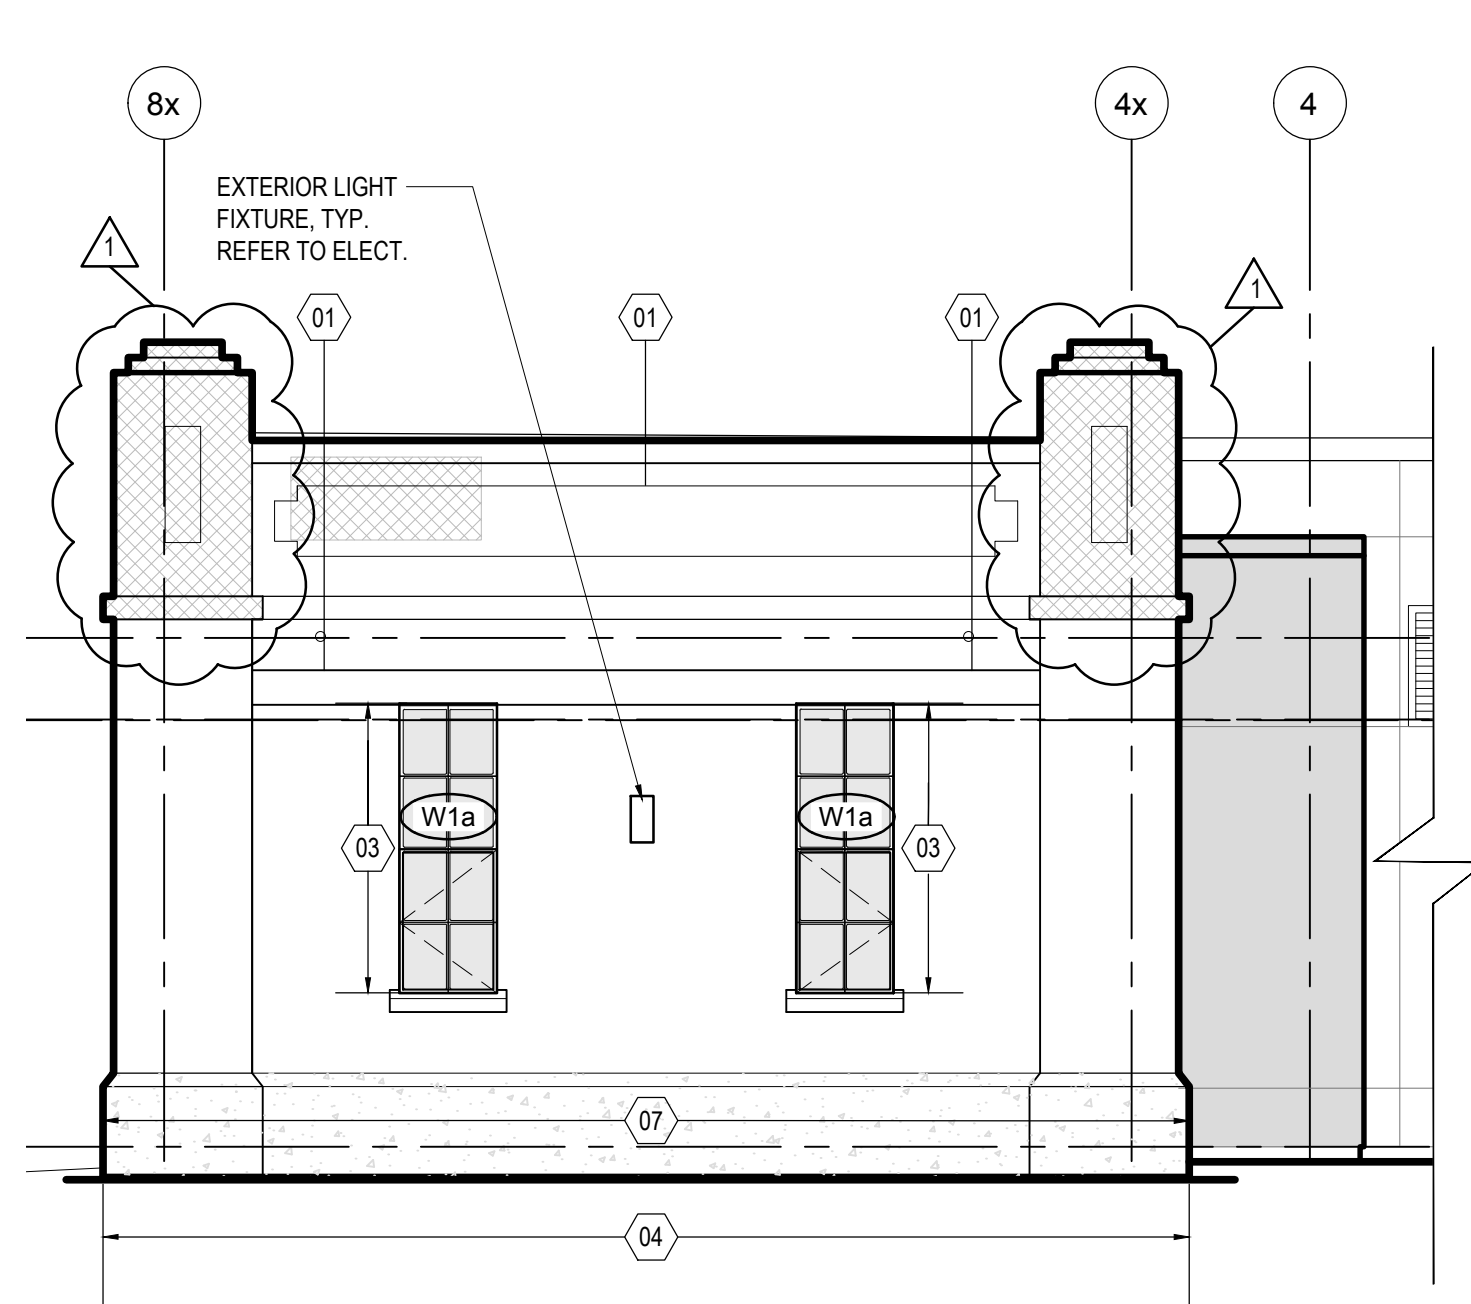

4 NORTH ELEVATION - NEW OFFICE (HISTORIC BUILDING)
A402 1:50



FIG 1 - EX. EAST ELEVATION OF EX. HISTORIC BUILDING (NEW OFFICE)



FIG 2 - EX. EAST ELEVATION OF EX. HISTORIC BUILDING (NEW OFFICE)

5 PHOTOS - EXISTING PLANTERS
A402 NTS

EX. HISTORIC BUILDING: NEW WORK ELEVATION NOTES:

- 01 PLUG ALL VENT HOLES WITH MINERAL FIBRE INSULATION 75MM OFFSET FROM THE INTERIOR OF THE WALL. PLUG THE 75MM OF THE REMAINING CAVITY WITH SPRAY FOAM.
 - 02 AT LOCATIONS WHERE BUILDING REMOVALS HAVE OCCURRED, REMOVE ALL EXISTING COATINGS, PERFORM CONCRETE REPAIRS AS PER DEPARTMENTAL REPRESENTATIVE'S DIRECTION AND REINSTATE COATING AS PER SPECIFICATION SECTIONS 03 64 00 AND 09 91 00.
 - 03 PATCH ALL HOLES IN EXISTING WINDOW AND DOOR SURROUNDS LEFT AS A RESULT OF REMOVING THE EXISTING DOORS AND WINDOWS.
 - 04 REPAIR, PRIME & PAINT ALL EXTERIOR SURFACES INCLUDING WINDOW SILLS. REFER TO SPECIFICATION. PROVIDE MOCK-UP.
 - 04b PREPARE, PRIME & PAINT EX. DIAMOND SHAPED STEEL PLATES BLACK TO MATCH REPAINTED BLACK LETTERING OF EX. BUILDING NAME AND DATE.
 - 05 AFTER REMOVALS, INSPECT PARAPET FOR DAMAGE TO EXISTING CONCRETE. PERFORM SHALLOW DEPTH REPAIRS AT ALL FASTENING LOCATIONS.
 - 06 UNPAINTED BASE. PROTECT FROM DAMAGE.
 - 07 PARTIALLY PAINTED BASE. REMOVE ALL PAINT WITH CHEMICAL AND MECHANICAL MEANS AS DESCRIBED IN PAINTING SPECIFICATION TO BARE CONCRETE. PREPARE MOCK-UP DEMONSTRATING TECHNIQUES TO ENSURE THAT BOARD-FORMED FINISH IS NOT DAMAGED IN THE COURSE OF THE WORK.
 - 08 REFER TO PHOTOGRAPHS 5/A402 OF EXISTING PLANTERS. DOCUMENT EXISTING CONDITION AND SUBMIT REPORT WITH PHOTOGRAPHS TO DEPARTMENTAL REPRESENTATIVE. COORDINATE WORK AND SCAFFOLDING TO ENSURE THAT EXISTING PLANTERS ARE PROTECTED IN PLACE.
 - 09 EXISTING BUILDING NAME AND DATE SET INTO CONCRETE. ENSURE THAT PROFILE IS NOT DAMAGED DURING PREPARATION FOR REPAINTING. REPAINT BLACK TO MATCH EXISTING.
 - 10 PROVIDE OPENING IN EX. CONCRETE WALL FOR THE PENETRATION OF NEW SERVICES. PRIOR TO DEMOLITION, SCAN EX. FOR AVOIDANCE OF ANY EX. STRUCTURAL ELEMENTS AND/OR EX. SERVICES. CROSS REFERENCE MECHANICAL AND ELECTRICAL FOR EXACT NEW OPENING SIZE REQUIRED. APPLY FIRESTOPPING. AVOID CUTTING EX. KEYSTONE. REPORT ANY CONFLICTS TO DEPARTMENTAL REPRESENTATIVE IMMEDIATELY.
- SHALLOW DEPTH CONCRETE REPAIRS WHERE EXISTING WALL ELECTRICAL OR MECHANICAL SERVICE IS REMOVED, AND AT EXISTING DAMAGE LOCATIONS, TYP.

NOTE:

1. NEW ADDITION (VESTIBULE/READY ROOM) TO SOUTH ELEVATION OF EXISTING HISTORIC BUILDING. REFER TO DRAWING 2/A501 FOR SECTION THROUGH NEW VESTIBULE/READY ROOM AT NEW LIVING QUARTERS BUILDING AND A300 FOR NEW FLOOR PLAN OF JUNCTION AT NEW AND EXISTING BUILDINGS.



Public Works and
Government Services Canada
Travaux publics et
Services gouvernementaux Canada

TAYLOR HAZELL ARCHITECTS LTD.

333 Adelaide Street West
5th Floor
Toronto, Ontario, M5V 1R5
Telephone: (416) 862-2694
Facsimile: (416) 862-8401




CROSSEY ENGINEERING LTD.
CONSULTING ENGINEERS
ELECTRICAL, MECHANICAL, LIGHTING
2255 Sheppard Avenue, E., Suite E 331
North York, On M2J 4Y1
(416) 497.3111 fax (416) 497.7210



2300 Yonge Street,
Suite 2300
Toronto, ON Canada
M4P 1E4
t. 416.487.5256
f. 416.487.9766
wsp.com

© 2021 WSP CANADA INC.
UNAUTHORIZED USE IS PROHIBITED

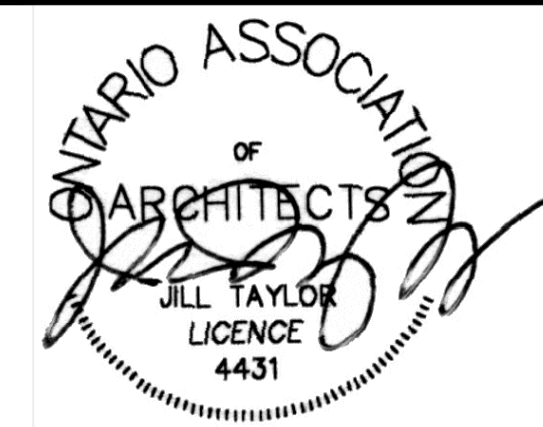

06		
05		
04		
03		
02	ISSUED WITH ADDENDUM No.1	2021-10-12
01	ISSUED FOR TENDER	2021-07-26
revision		date

Do not scale drawings.
Verify all dimensions and conditions on site and immediately
notify the Departmental Representative of all discrepancies.



A Detail No.
No. du détail
B drawing no. - where detail required
dessin no. - où détail exigé
C drawing no. - where detail
dessin no. - où détaillé

project title
titre du projet

PORT WELLER
DEPARTMENT OF FISHERIES AND OCEANS
SEARCH AND RESCUE STATION
ST CATHARINES, ONTARIO
**DEMOLITION, RENOVATION,
AND NEW CONSTRUCTION**

drawing title
titre du dessin

**ELEVATIONS - NEW WORK
NEW OFFICE (HISTORIC BUILDING)**

drawn by
dessiné par AK/KS

designed by
conçu par CHu/KS

approved by
approuvé par JT

bid
offre KG project manager
administrateur de projets

project date
date du projet 2021.07.26

project no.
no. du projet R.079827.001

drawing no.
dessiné no. A402