







no.	description	date
1	ISSUED FOR TENDER	08/09/2012
0	REMOVED - SEE NOTE	10/05/2012

PH. 2 NEW FUEL OIL TANK  
BUILDING  
SUMMERSIDE  
PRINCE CO., PEI

**PLAN**

designed	checked	approved	date
Sean Wheeler, P.Eng.	A. Costo	June 22, 2012	June 25, 2012
Larry Baker, P.Eng.	June 25, 2012		

project number: **R000003.030**  
drawing no.: **H2**

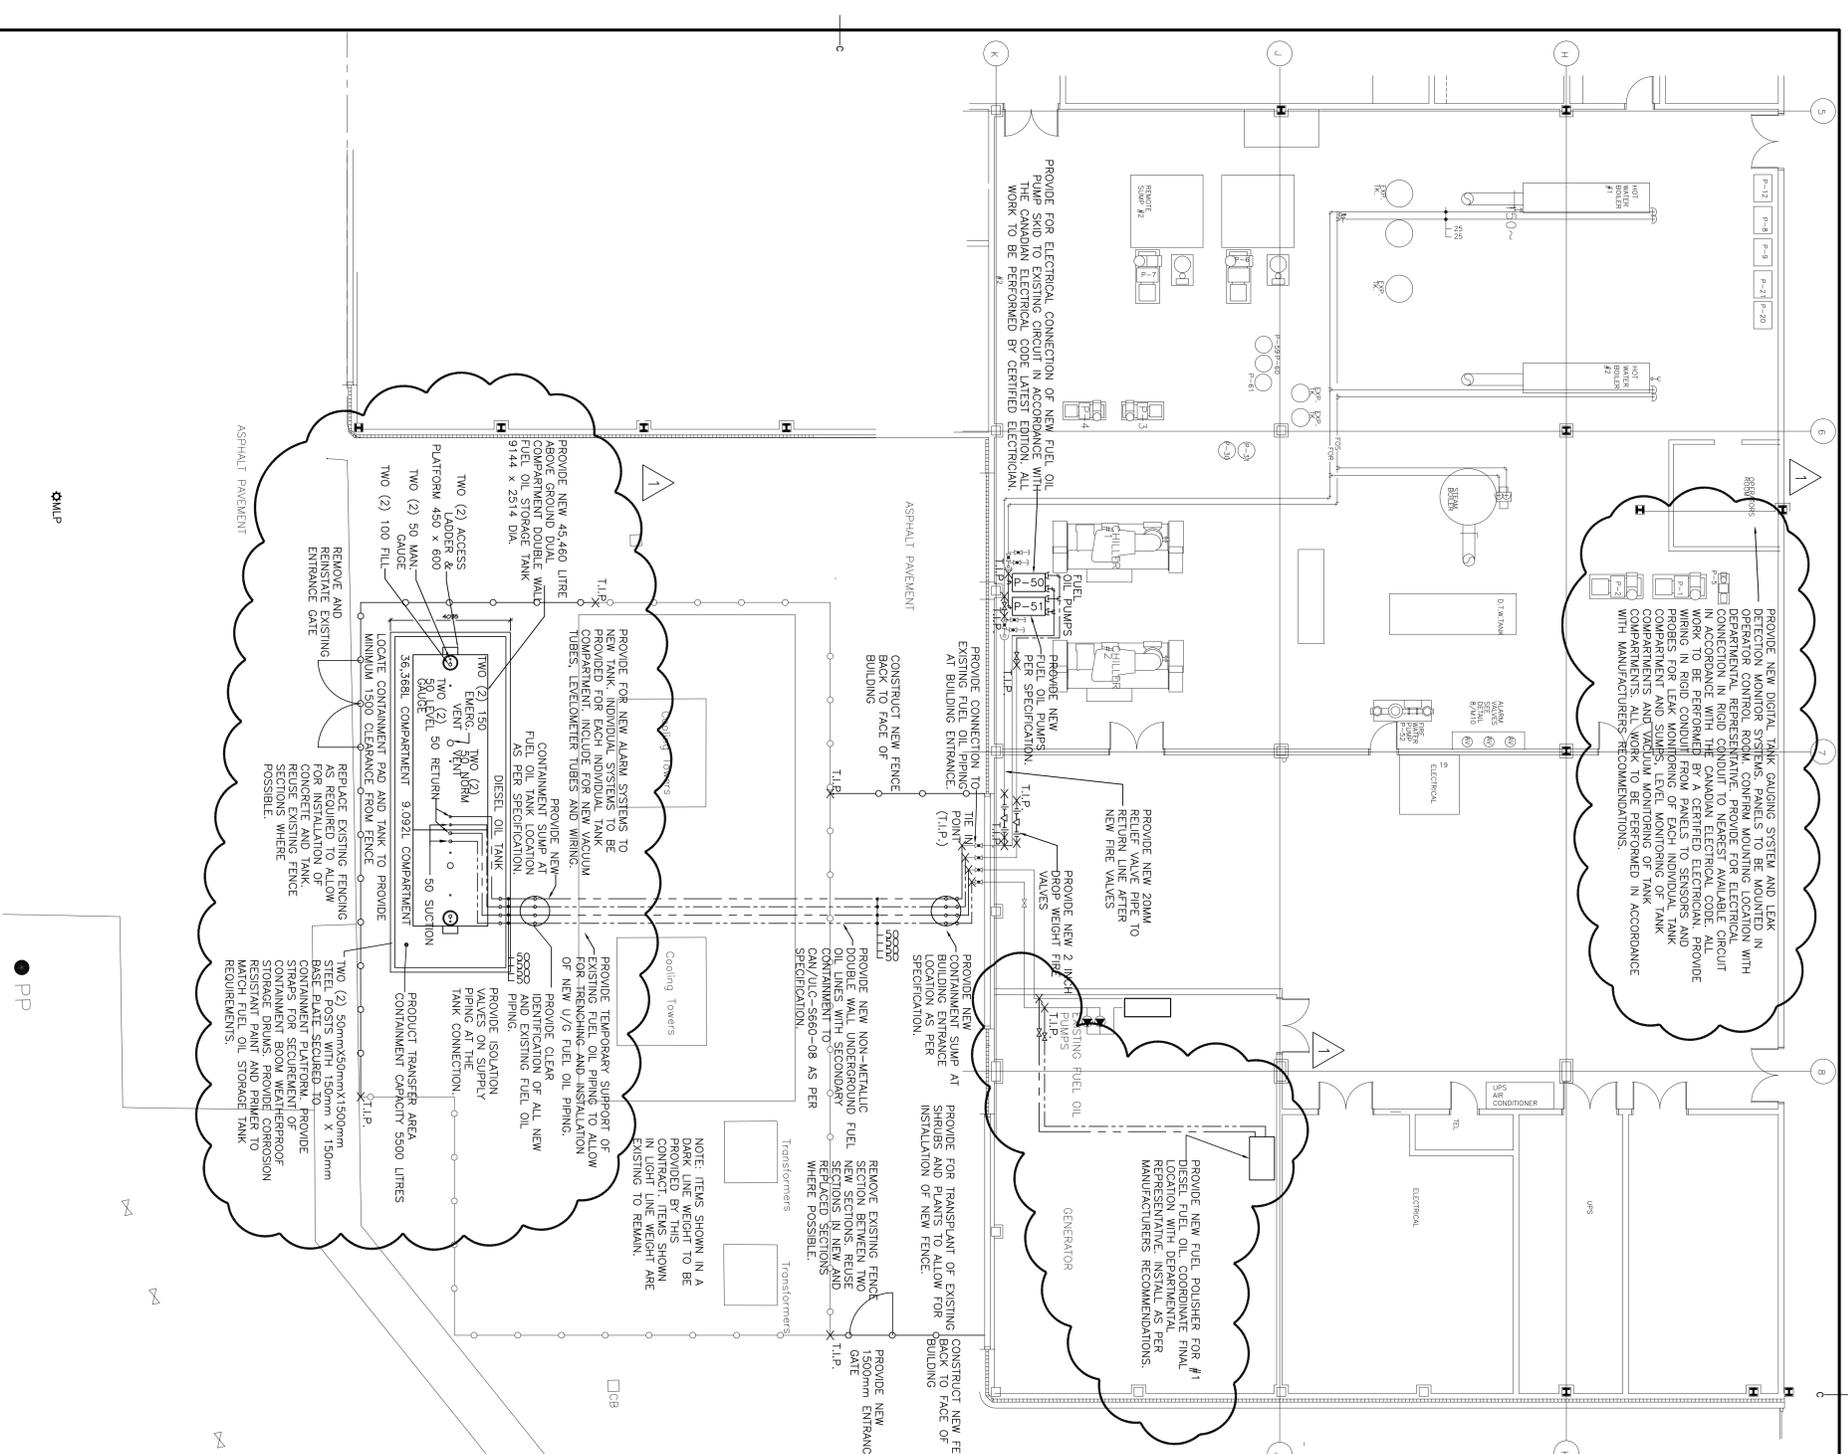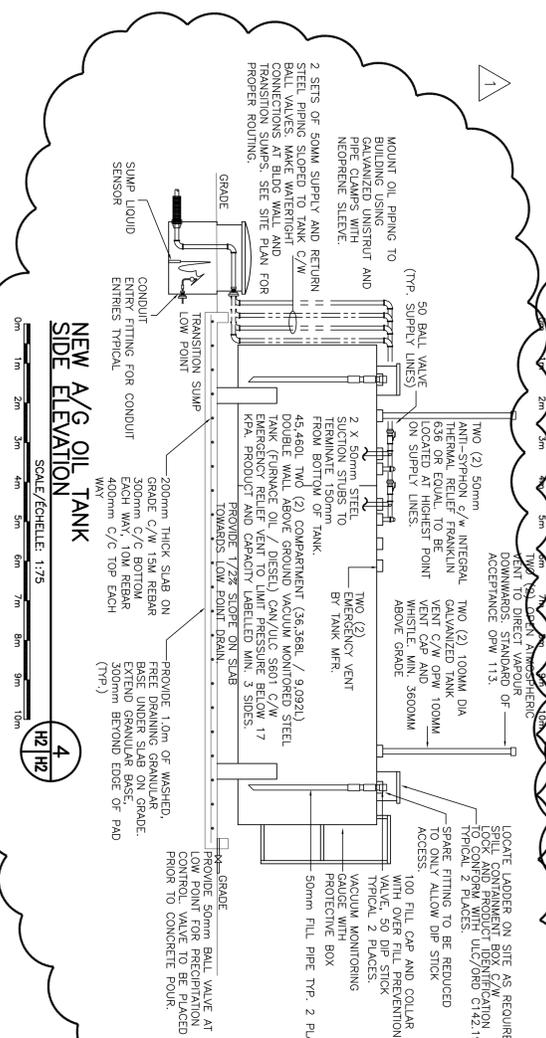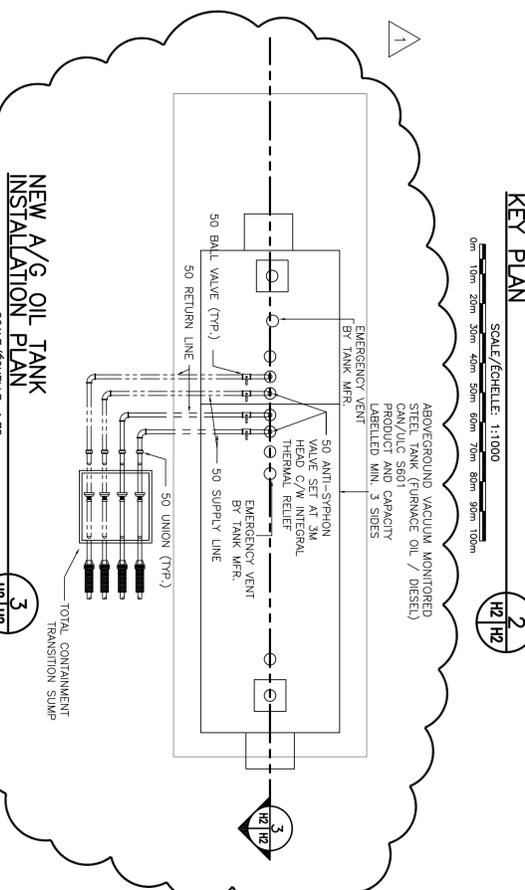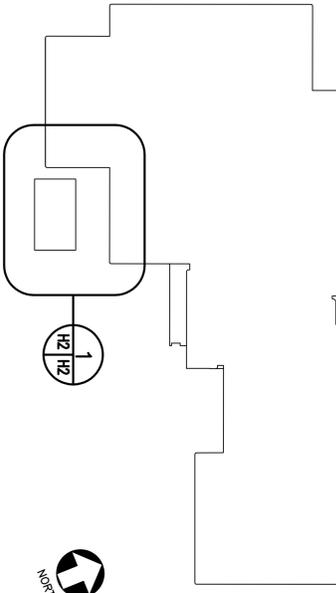

**PLAN VIEW**  
SCALE/ECHELLE: 1:100