


SYSTEM

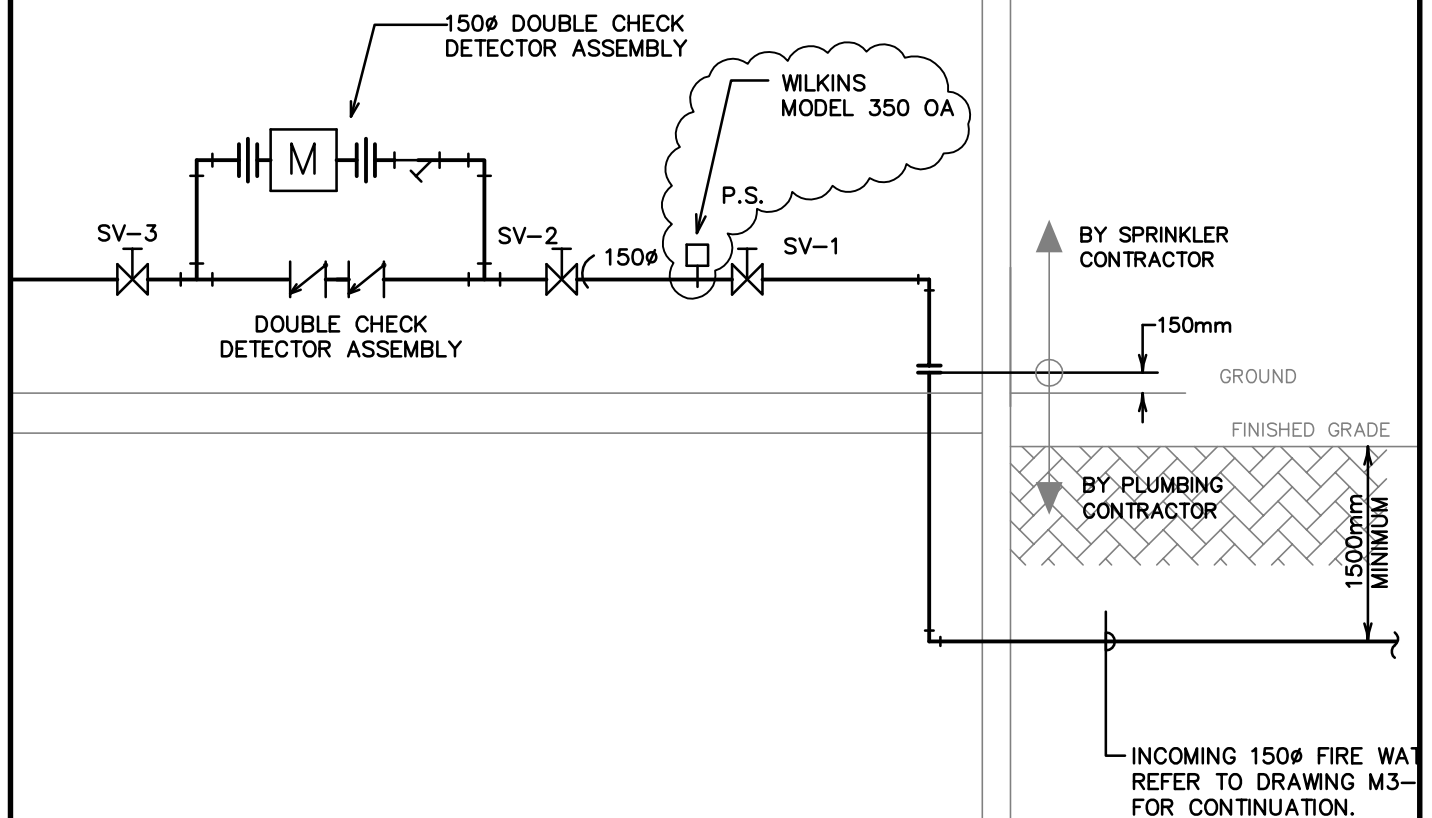

1185 West Georgia St, Suite 1400, Vancouver, BC, V6E 4E6

PROJECT:

NOAF

ARCHITECT:

REBANKS Peper Littlewood architects Inc.

DATE:

MAY 17 2012

DRAWN BY:

L.G.

REF. DWG. NO.

M3-01

DWG. NO.

SKM-6

ISSUED WITH

ADD No.1