


FOR CONTINUATION SEE BEAVER CREEK SITE SERVICES PLAN

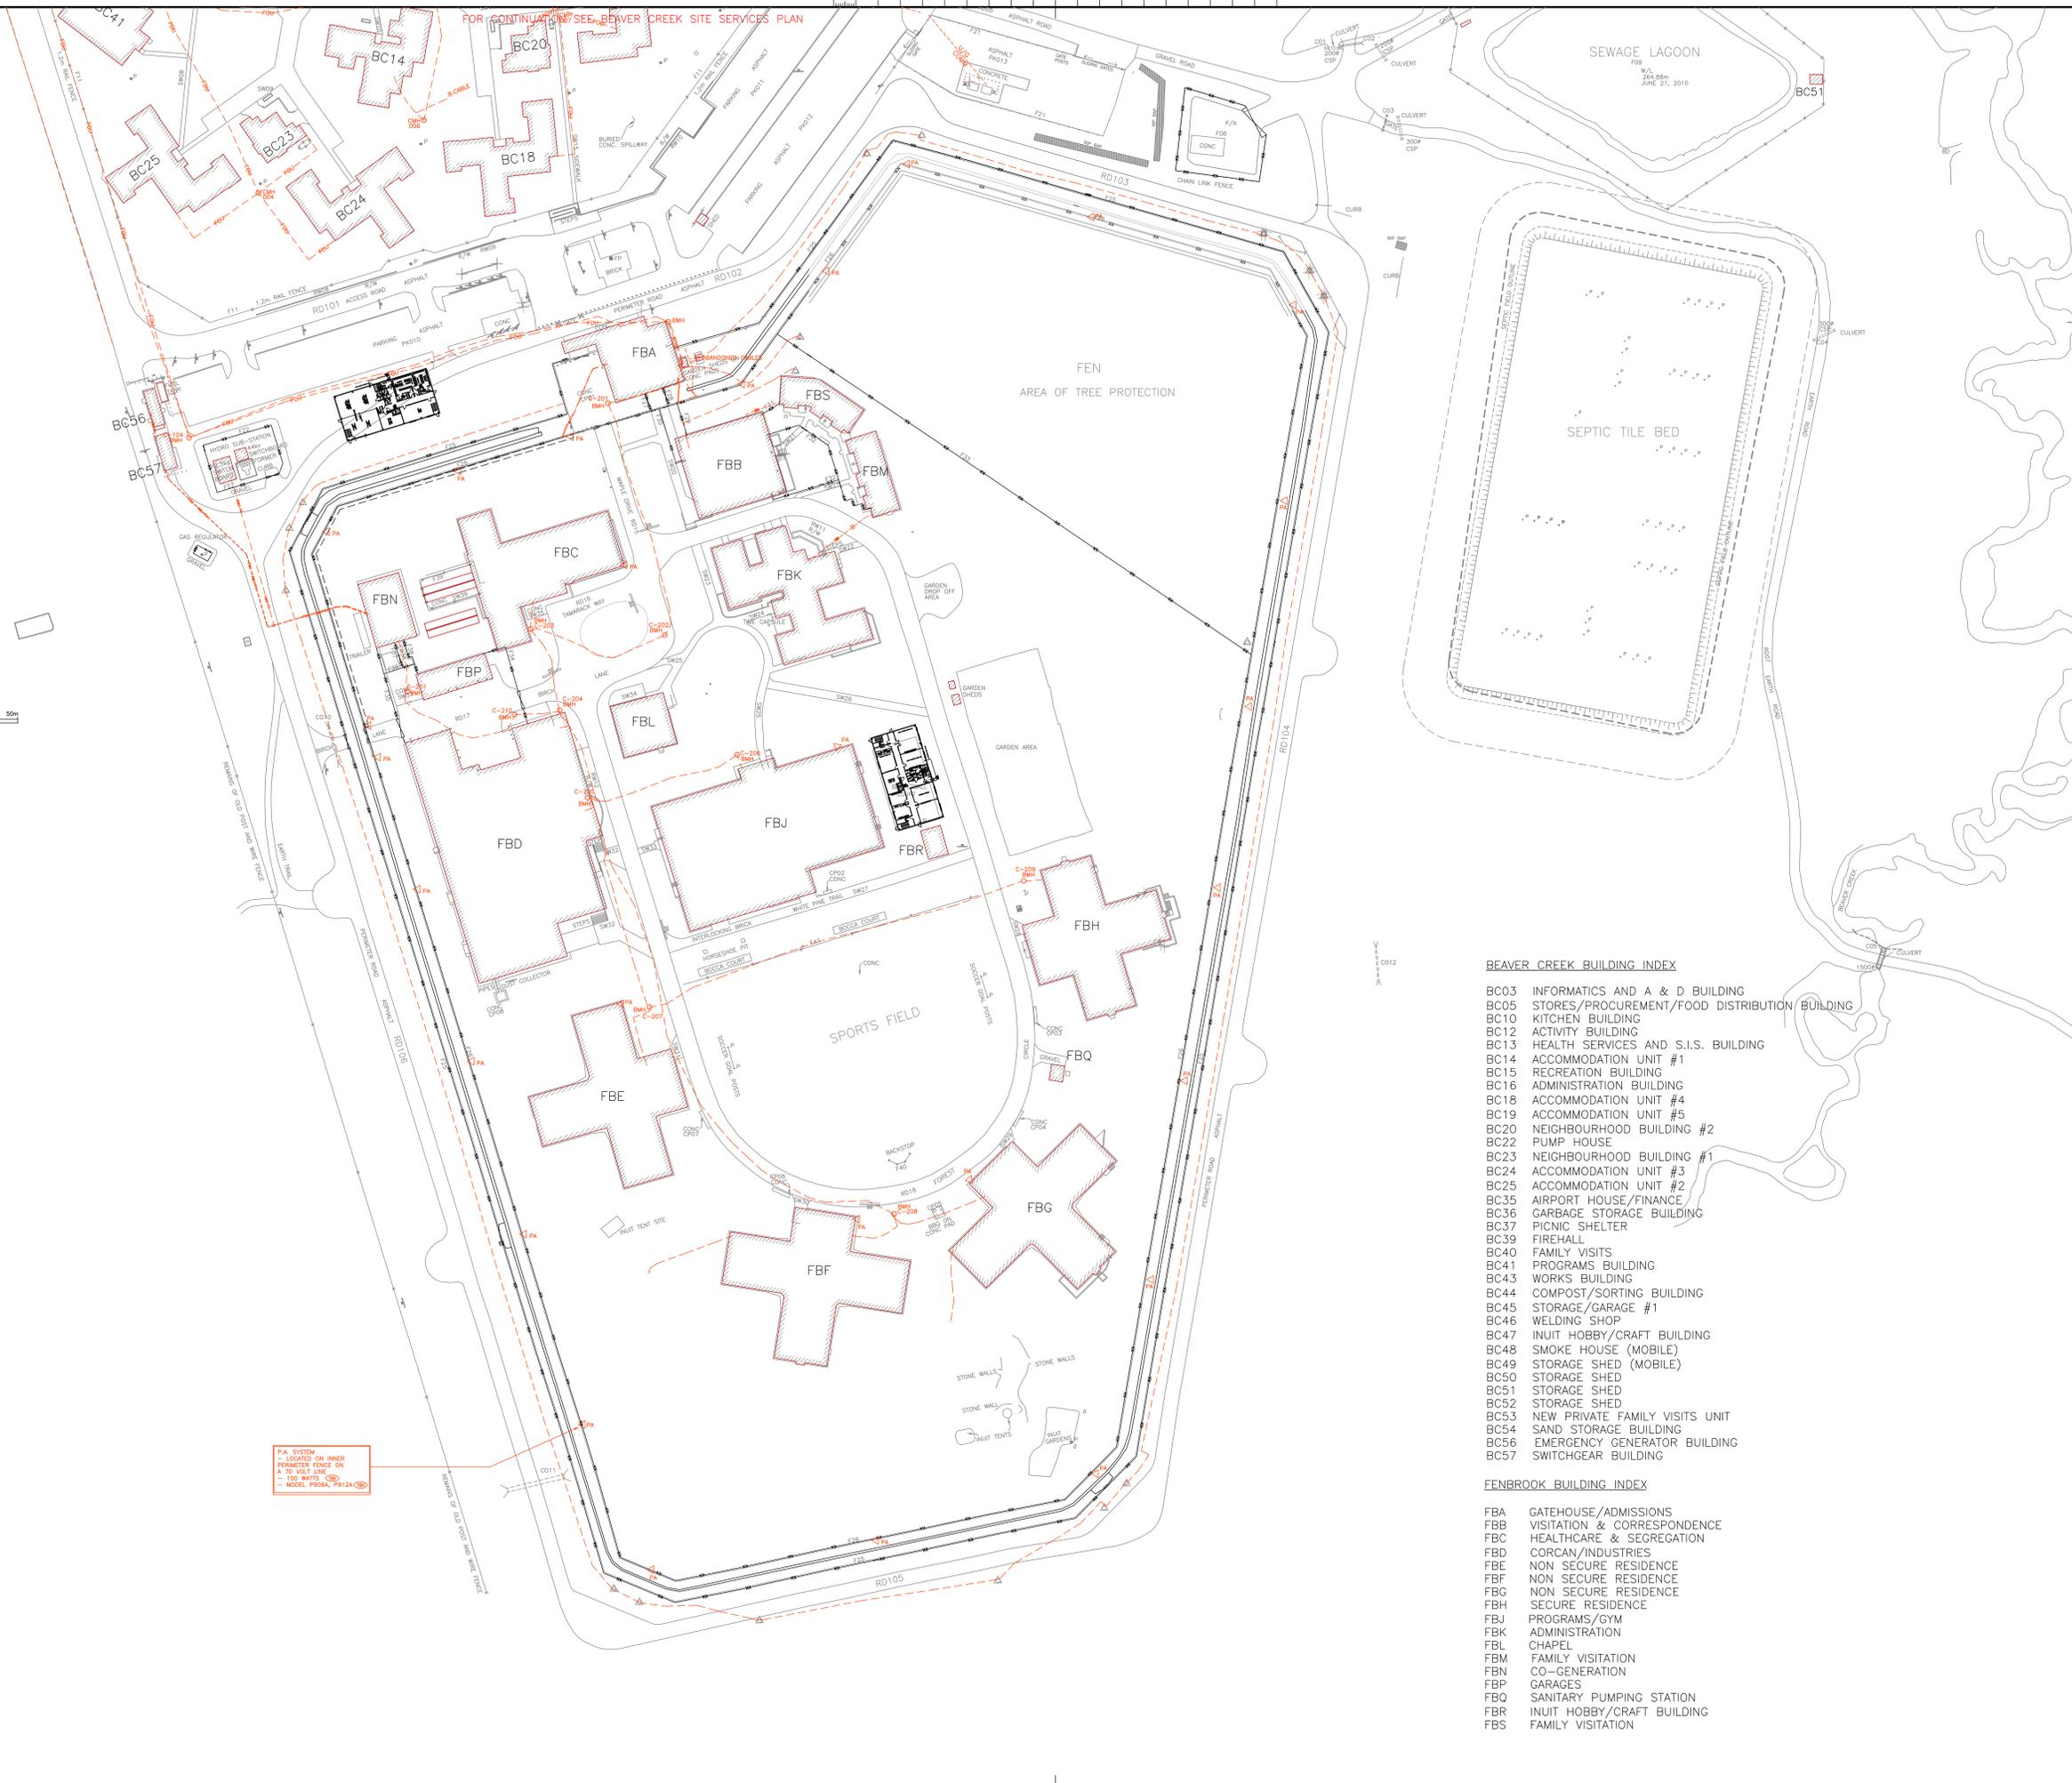

0 10m 50m  
SCALE 1:750



PA SYSTEM  
= LOCATED ON INNER PERIMETER FENCE ON A TO WALL LINE  
= MODEL P006A, P012A

**BEAVER CREEK BUILDING INDEX**

- BC03 INFORMATICS AND A & D BUILDING
- BC05 STORES/PROCUREMENT/FOOD DISTRIBUTION BUILDING
- BC10 KITCHEN BUILDING
- BC12 ACTIVITY BUILDING
- BC13 HEALTH SERVICES AND S.I.S. BUILDING
- BC14 ACCOMMODATION UNIT #1
- BC15 RECREATION BUILDING
- BC16 ADMINISTRATION BUILDING
- BC18 ACCOMMODATION UNIT #4
- BC19 ACCOMMODATION UNIT #5
- BC20 NEIGHBOURHOOD BUILDING #2
- BC22 PUMP HOUSE
- BC23 NEIGHBOURHOOD BUILDING #1
- BC24 ACCOMMODATION UNIT #3
- BC25 ACCOMMODATION UNIT #2
- BC35 AIRPORT HOUSE/FINANCE
- BC36 GARBAGE STORAGE BUILDING
- BC37 PICNIC SHELTER
- BC39 FIREHALL
- BC40 FAMILY VISITS
- BC41 PROGRAMS BUILDING
- BC43 WORKS BUILDING
- BC44 COMPOST/SORTING BUILDING
- BC45 STORAGE/GARAGE #1
- BC46 WELDING SHOP
- BC47 INUIT HOBBY/CRAFT BUILDING
- BC48 SMOKE HOUSE (MOBILE)
- BC49 STORAGE SHED (MOBILE)
- BC50 STORAGE SHED
- BC51 STORAGE SHED
- BC52 STORAGE SHED
- BC53 NEW PRIVATE FAMILY VISITS UNIT
- BC54 SAND STORAGE BUILDING
- BC56 EMERGENCY GENERATOR BUILDING
- BC57 SWITCHGEAR BUILDING

**FENBROOK BUILDING INDEX**

- FBA GATEHOUSE/ADMISSIONS
- FBB VISITATION & CORRESPONDENCE
- FBC HEALTHCARE & SEGREGATION
- FBD CORCAN/INDUSTRIES
- FBE NON SECURE RESIDENCE
- FBF NON SECURE RESIDENCE
- FBG NON SECURE RESIDENCE
- FBH SECURE RESIDENCE
- FBJ PROGRAMS/GYM
- FBK ADMINISTRATION
- FBL CHAPEL
- FBM FAMILY VISITATION
- FBN CO-GENERATION
- FBP GARAGES
- FBQ SANITARY PUMPING STATION
- FBR INUIT HOBBY/CRAFT BUILDING
- FBS FAMILY VISITATION

**Public Works and Government Services Canada**  
 Architectural and Engineering Services  
 Ontario Region  
**Travaux publics et Services gouvernementaux Canada**  
 Services d'architecture et de génie  
 Région de l'Ontario

**LEGEND**

- MAIN FLOOR ELEVATION
- HORIZONTAL CURB MONUMENT
- VERTICAL BENCH MARK
- SURVEY & PERIMETER BOUNDARIES
- BUILDING
- BURIED STRUCTURE
- STITCH
- CULVERT
- GUARDRAIL
- SIGN (SINGLE/DOUBLE POST)
- SECURITY FENCE
- SECURITY FENCE
- SECURITY FENCE
- CCTV CAMERA
- MOTION SENSOR
- TRANSCENDER MODULE
- FENCE DETECTOR
- FA-SEC-SEC
- BELL MANHOLE
- BELL U/G/ CABLE
- BELL U/G/ CABLE
- INTERCOM
- PUBLIC ADDRESS SPEAKER
- SATELLITE DISH
- COMMUNICATION U/G
- VOICE/DATA CABLE
- COMMUNICATION U/G
- COMMUNICATION U/G
- FIRE ALARM
- FIRE OFFICE U/G
- DUCT U/G CABLE
- TRANSFORMER U/G
- TRANSFORMER ON CONCRETE PAD
- PULL PIT
- JUNCTION BOX
- GROUND INSPECTION BOX
- LIGHT STANDARD
- HYDRO POLE
- POLE MTO TRANSFORMER
- ELECTRICAL MANHOLE
- FIBRE OPTICS MANHOLE
- STREET LIGHT - 120V
- POLE ANCHOR
- WALL MOUNTED LIGHT
- ELECT. RECEPTACLE
- 440V O/H LINE
- 12.5/7.2KV O/H LINE
- 12.5/7.2KV U/G LINE
- 600V 3Ø 3W O/H LINE
- 600V 3Ø 3W U/G LINE
- 120/240V 1Ø 3W O/H LINE
- 120/240V 1Ø 3W U/G LINE
- POWER SERVICE
- 120/240V 1Ø 3W U/G LINE
- STREET LIGHTING
- STREET LIGHTING
- STREET LIGHTING
- STREET LIGHTING
- WATER WELL
- SANITARY CONNECTION
- WATER METER
- WATER METER
- PIPE CAP
- FIRE HYDRANT
- WATER VALVE
- VALVE PUMP CHAMBER
- POST INDICATOR VALVE
- HOSE CONNECTION
- VENT
- FIRE MAIN
- WATER LINE/WELL SUPPLY LINE
- WATER ERIGATION LINE
- PROGRAMME LINE
- HEAT LINE (SUPPLY & RETURN)
- PROGRAMME LINE
- GAS LINE
- GAS VALVE
- GAS METER
- STORM SEWER
- MANHOLE CHAMBER
- STORM MANHOLE
- CATCH BASIN
- SANITARY SEWER
- SANITARY MANHOLE
- SANITARY FORCE MAIN
- GRASSIE INTERCEPTOR
- HOLDING TANK
- CLEANOUT
- TO BE VERIFIED
- ABANDONED SERVICES
- HAZARDOUS MATERIAL

04		
03		
02		
01	PLACE EMERGENCY GENERATOR BC56 & SWITCHGEAR BC57 BUILDINGS ON SITE.	OCT. 2011
revision		date

Do not scale drawings. Verify all dimensions and conditions on site and immediately notify the engineer if an discrepancy.

A	Detail No. - No. du détail
B	drawing no. - where detail required
C	drawing no. - where detail required

**GRAVENHURST ONTARIO**  
CORRECTIONAL SERVICE CANADA  
Beaver Creek - Fenbrook Institutions  
2000 Beaver Creek Drive

**FENBROOK INSTITUTION**  
SITE SERVICES COMMUNICATIONS

drawn by	designé par	JOHN SORMILIC
designed by	conçu par	
approved by	approuvé par	
submitted	présenté	RUDY PITTON
project manager	gestionnaire de projet	
issued date	date de mise à jour	MARCH 2011
issued no.	no. de projet	R.040448.003
drawing no.	dessiné no.	422-02