


BUILDING INDEX

- 4. HORTICULTURE BUILDING
- 6. SPECIAL CROPS OFFICE & LAB
- 7. POTATO BUILDING
- 8. BULL PEN
- 9. a, b, c IMPLEMENT SHED
- 15. DIRECTOR'S RESIDENCE
- 16. DIRECTOR'S GARAGE
- 28. SEED STORAGE GRANARY
- 31. PACKING SHED
- 32. ROOT CELLAR
- 33. FRUIT TREE CELLAR
- 34. CORN DRIER
- 35. GRANARY
- 36. GRANARY
- 37. POISON HOUSE
- 38. SEED LAB II
- 39. GARAGE
- 40. OIL SHED
- 44. IMPLEMENT SHED FIELD
- 46. HORSE BARN SOUTH FARM
- 48. IMPLEMENT SHED NURSERY
- 49. SEWER PUMP HOUSE
- 50. PUBLIC WASHROOMS
- 61. DIRECTOR'S GARAGE
- 64. SEED LABORATORY BUILDING NO. I
- 67. PESTICIDE AND SOLVENT STORAGE
- 69. GREENHOUSE EQUIPMENT AND STORAGE
- 70. MACHINERY STORAGE BUILDING

LEGEND

| | |
|----------------------------|---------------------|
| HYDRO AND TELEPHONE POLES | |
| WATER VALVES | |
| MANHOLES | |
| FIRE HYDRANTS | |
| STREET LIGHTS | |
| HYDRO & TELEPHONE LINES | H H H H |
| C.P.R. TELEGRAPH LINES | T T T T |
| 2" GAS LINES | G G G G |
| 3/4" GAS LINES TO BUILDING | BC BC BC BC |
| BURIED HYDRO CABLES | 10's 10's 10's 10's |
| SEWER LINES | |
| DEEP WATER LINES | |
| SHALLOW WATER LINES | |
| M.T.S. BURIED CABLE | |
| FENCE | X X X X |

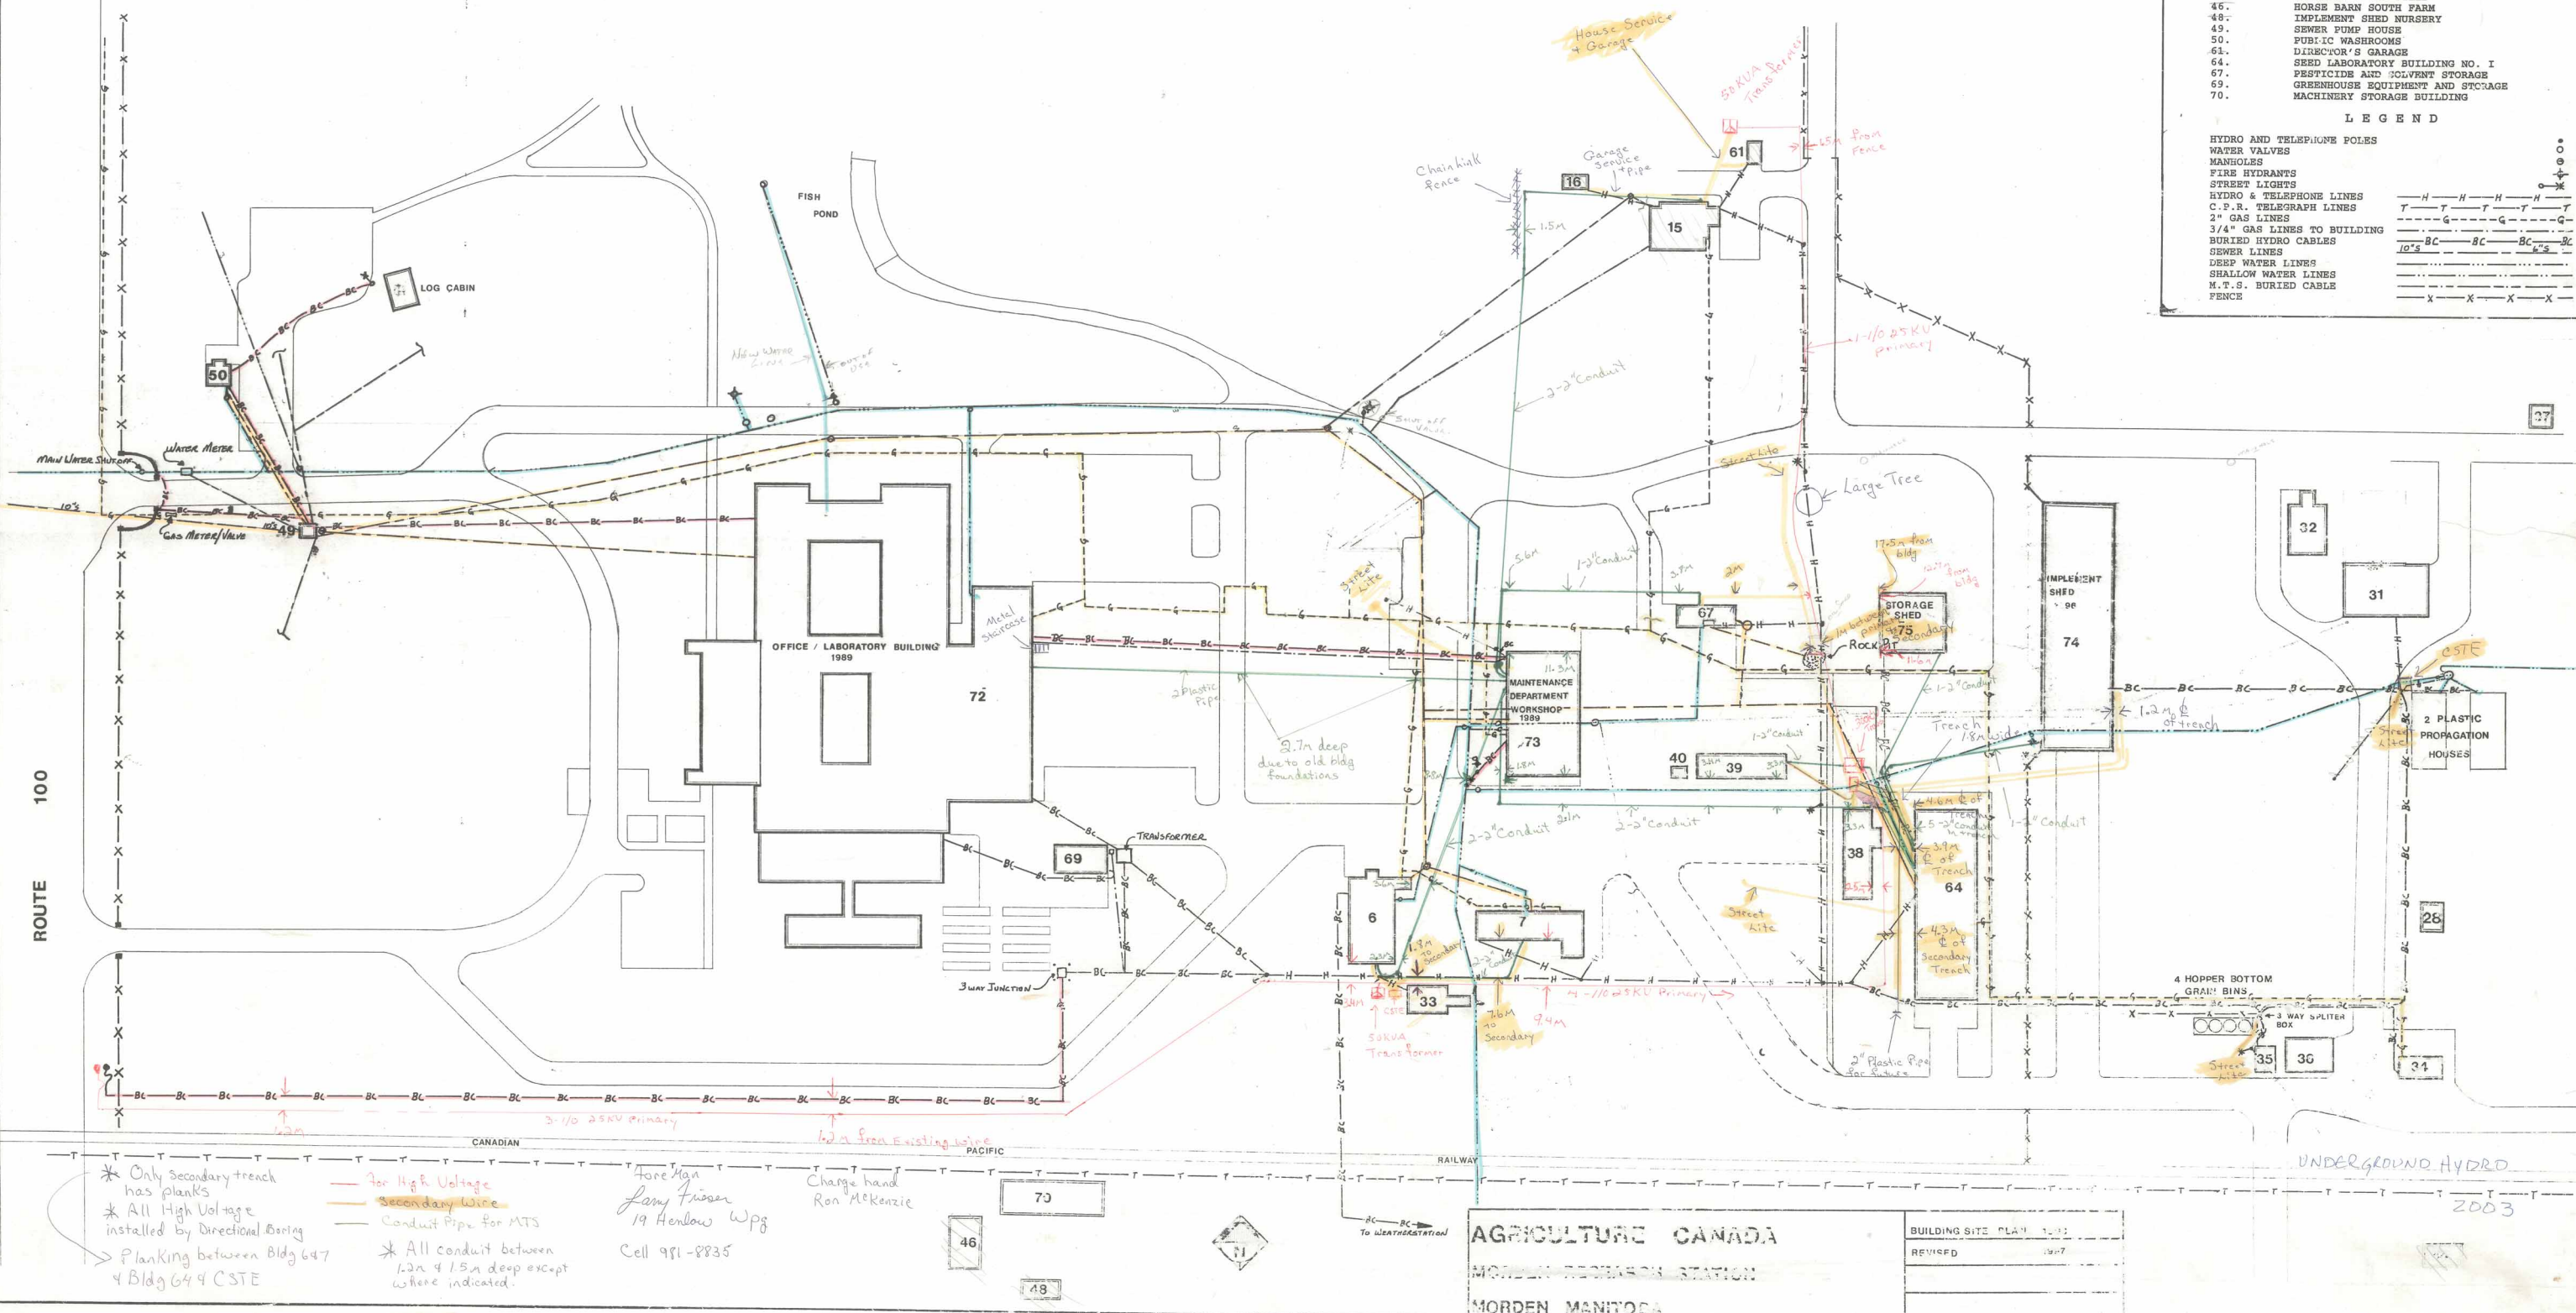

* Only secondary trench has planks
 * All High Voltage installed by Directional Boring
 * Planking between Bldg 647 & Bldg 649 CSTE

For High Voltage
 Secondary Wire
 Conduit Pipe for MTS
 * All conduit between 1.2m & 1.5m deep except where indicated.

Fore Man
 Larry Twiss
 19 Hendon Wpg
 Cell 981-8835
 Charge hand
 Ron McKenzie

AGRICULTURE CANADA
 MORDEN RESEARCH STATION
 MORDEN MANITOBA

BUILDING SITE PLAN 1:1
 REVISED 1987

UNDERGROUND HYDRO
 2003