



EXTERIOR CONCRETE SLAB ON GRADE  
SCALE 1:50

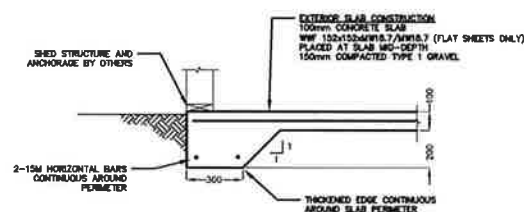

THICKENED EDGE AT  
NEW EXTERIOR SLAB  
SCALE 1:10

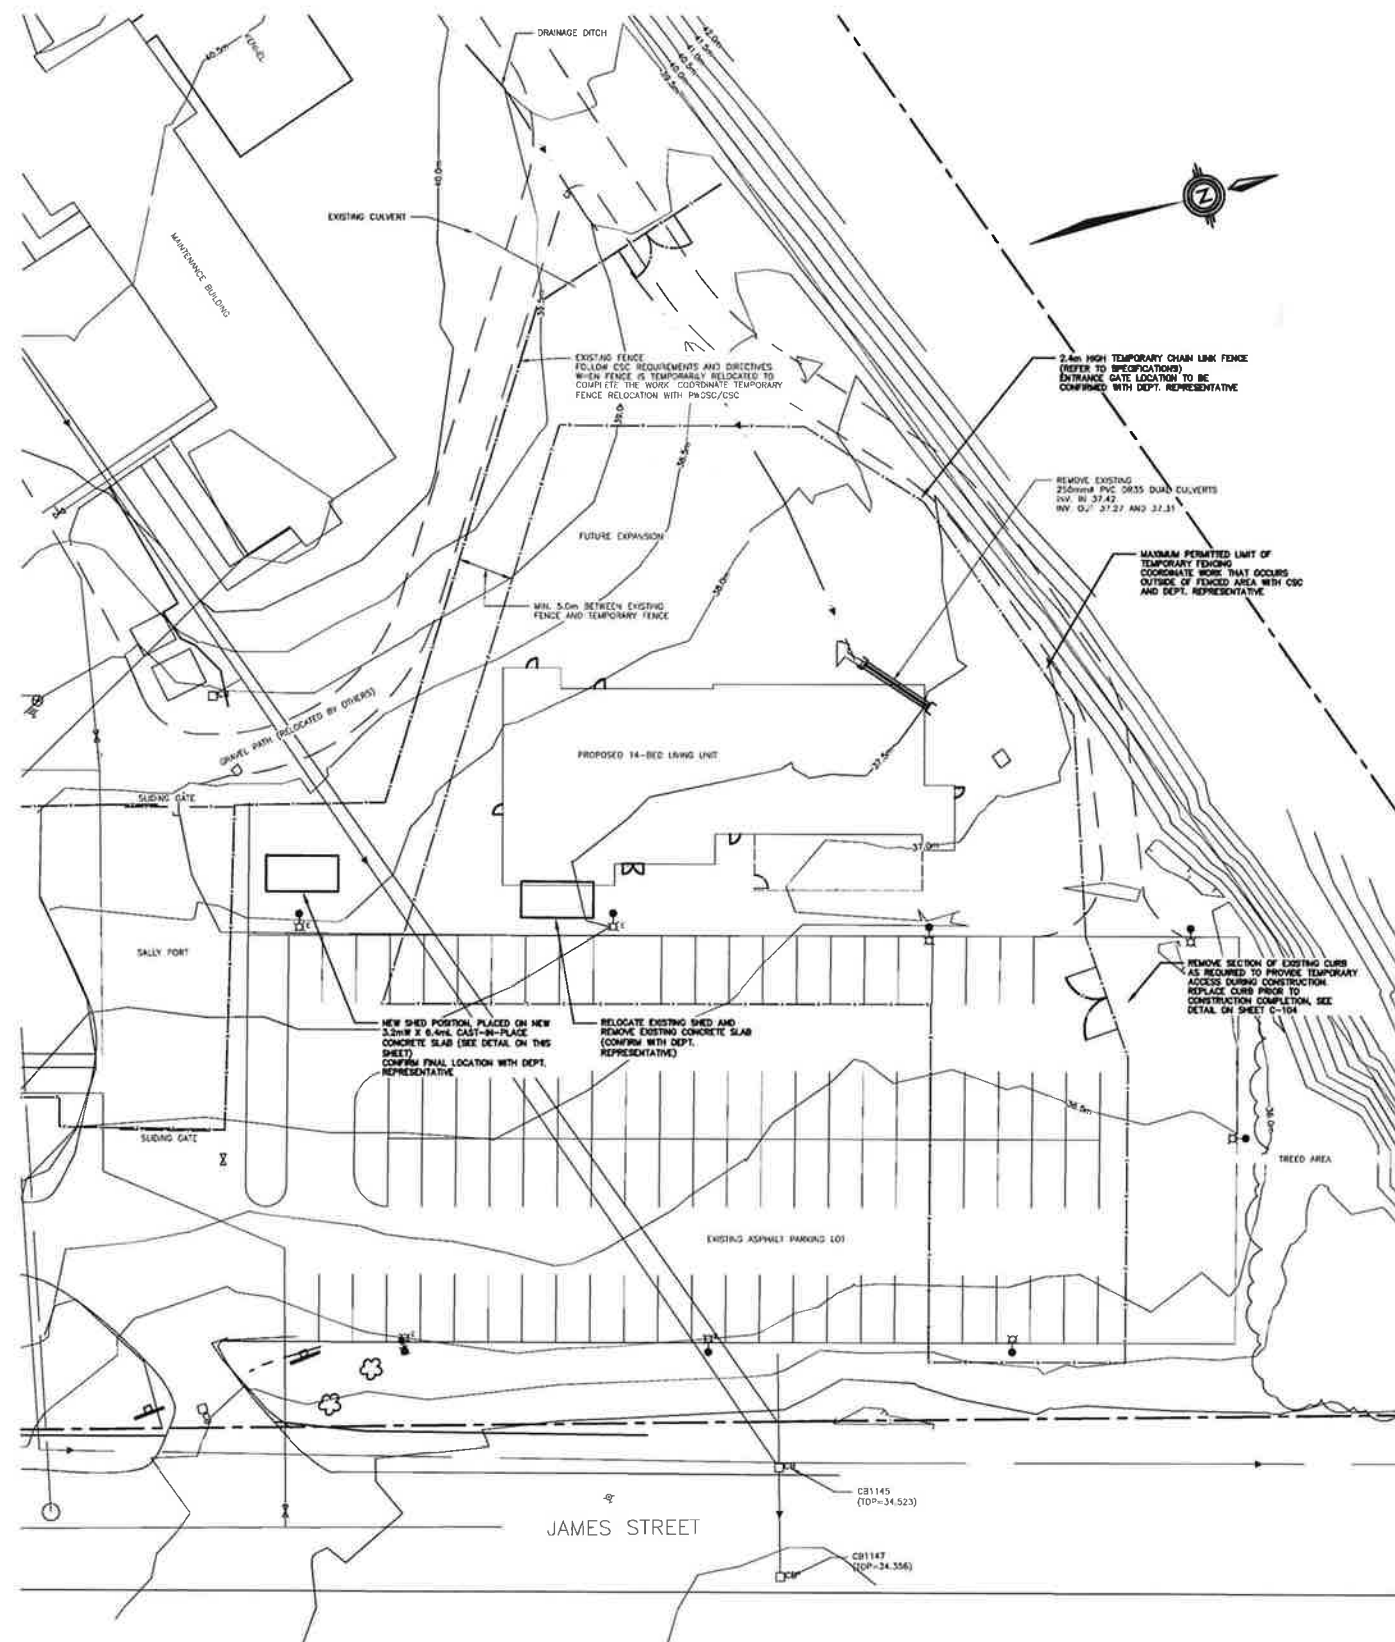

LEGEND

- \* POLE OR BOLLARD
- ⊙ LIGHT STANDARD
- ⊕ FIRE HYDRANT
- ⊕ CATCH BASIN
- MANHOLE
- ⊕ CULVERT
- ⊕ SURVEY CONTROL
- ⊕ PROPOSED SPOT ELEVATION
- ⊕ EXISTING SPOT ELEVATION

|   |                      |             |
|---|----------------------|-------------|
| 2 | REVISED FOR ADDENDUM | APR 25 2013 |
| 1 | ISSUED FOR TENDER    | FEB 15 2013 |

14 BED LIVING UNIT  
NOVA INSTITUTION FOR WOMEN  
TRURO, NS

EXISTING CONDITIONS  
AND REMOVALS PLAN

|                |                |                 |                          |
|----------------|----------------|-----------------|--------------------------|
| designed       | J. MacKINNON   | checked         |                          |
| date           | APRIL 25, 2013 | drawn           |                          |
| drawn          | K. SMITH       | checked         |                          |
| date           | APRIL 25, 2013 | approved        |                          |
| approved       | J. MacKINNON   | checked         |                          |
| date           | APRIL 25, 2013 | submitted       |                          |
| title          | PHWGSC         | project manager | Administrative: M. GREGG |
| project number |                | no. of sheets   |                          |
| drawing no.    | C-101 r1       | no. of sheets   |                          |